


# LEGEND

- 01-ADMINISTRATION
- 02-KITCHEN/CAFETERIA
- 03-CLASSROOM
- 04-CLASSROOM
- 05-CLASSROOM
- 06-MEDIA CENTER
- 07-PE WEIGHTROOM
- 08-MUSIC
- 09-VOCATIONAL
- 10-VOCATIONAL
- 10A-AGRICULTURE
- 11-CONSESSION/TOILETS
- 11A-TICKETS-AWAY
- 11B-TICKETS-HOME
- 12-CENTRAL PLANT
- 13-EQUIPMENT STORAGE
- 14-GREENHOUSE
- 15-GYM
- 16-GRANDSTAND
- 17-GRANDSTAND
- 18-CONCESSION
- 19-LOCKER ROOM
- 19A-PRESSBOX
- 20-OFF SITE AGRICULTURE
- 33-PRESSBOX

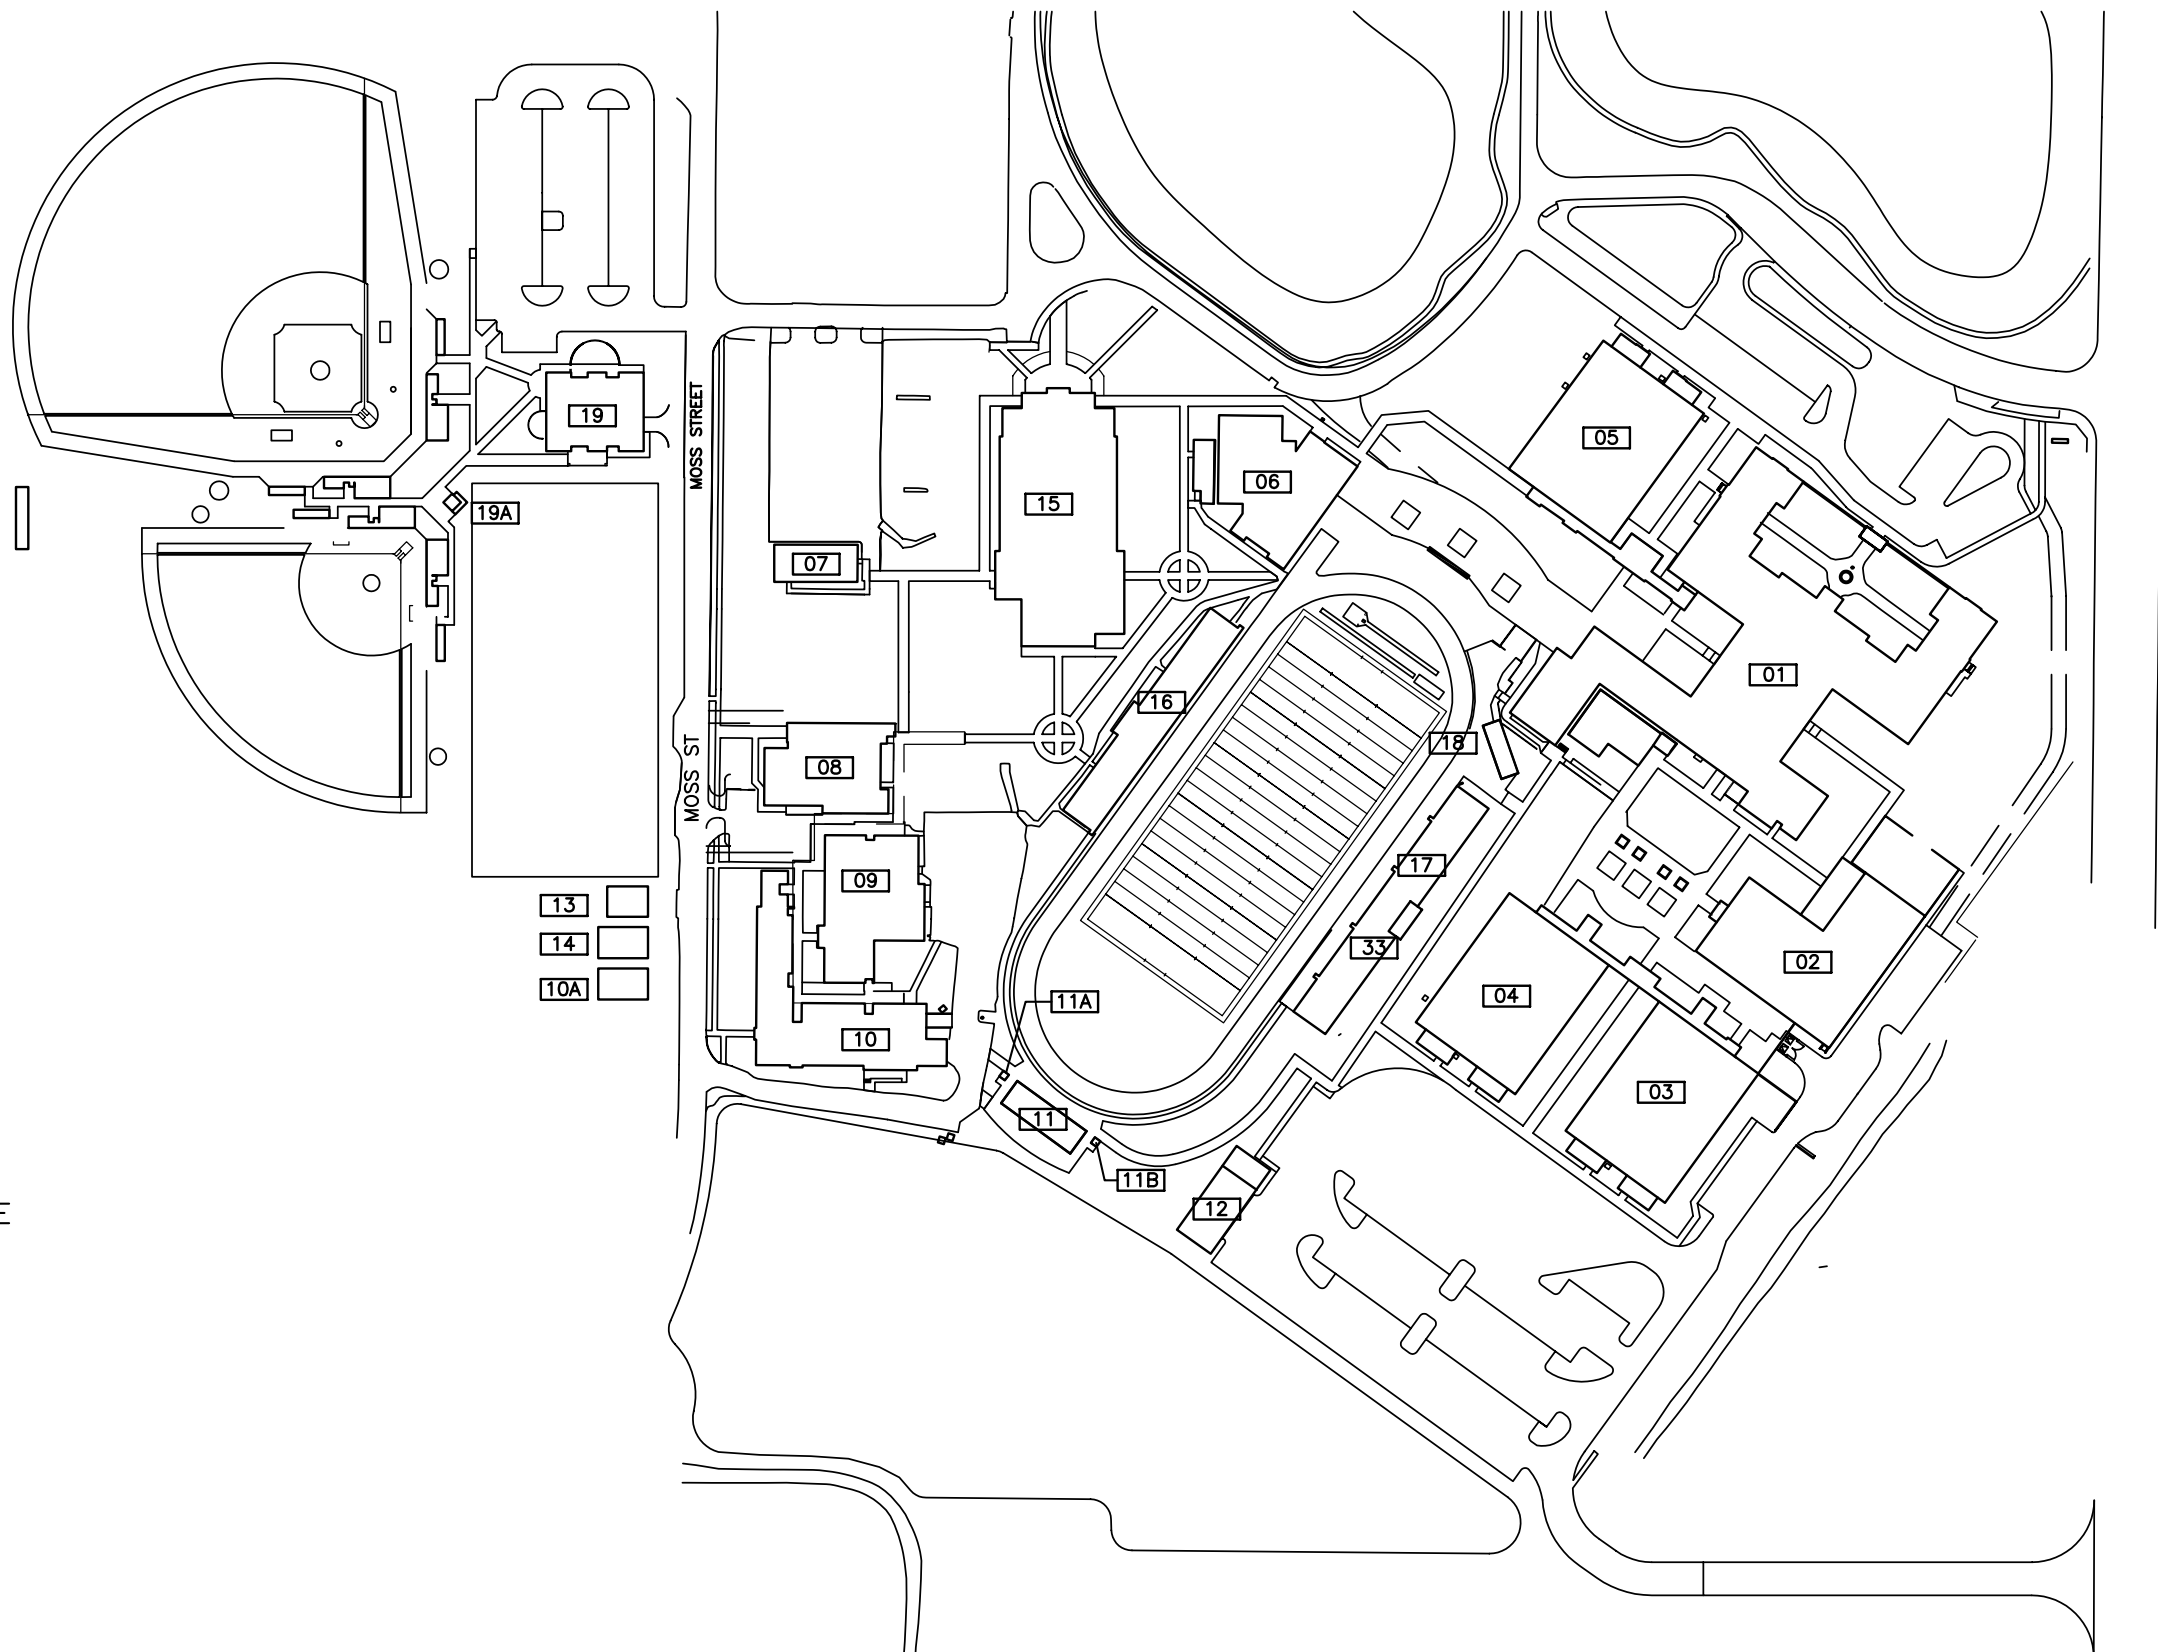

## SITE PLAN

NTS



LEESBURG HIGH SCHOOL  
 SITE PLAN  
 LEESBURG, FL.  
 FISH PLAN

PROJECT NUMBER 5596.44	DATE 02-21-08
ORIGINAL DRAWING REFERENCE	DRAWN BY JM
RESPONSE TO	APPROVED BY JM
	THIS SHEET 0015 SITE