


FLOOR PLAN

NTS

 


TAVARES HIGH SCHOOL
 BUILDING 01
 TAVARES, FLORIDA
 FISH PLAN

PROJECT NUMBER 5596.44	DATE 02-21-08
ORIGINAL DRAWING REFERENCE	DRAWN BY JM
RESPONSE TO	APPROVED BY JM
	THIS SHEET 0020_01_01



FLOOR PLAN

NTS

 

PROJECT NUMBER	5596.44	DATE	02-21-08
ORIGINAL DRAWING REFERENCE		DRAWN BY	JM
RESPONSE TO		APPROVED BY	JM
		THIS SHEET	0020_02_01

TAVARES HIGH SCHOOL
BUILDING 02 - FIRST FLOOR
TAVARES, FLORIDA

FISH PLAN





FLOOR PLAN


NTS



TAVARES HIGH SCHOOL
 BUILDING 02 - SECOND FLOOR
 TAVARES, FLORIDA

FISH PLAN

PROJECT NUMBER 5596.44	DATE 02-21-08
ORIGINAL DRAWING REFERENCE	DRAWN BY JM
RESPONSE TO	APPROVED BY JM
	THIS SHEET 0020_02_02

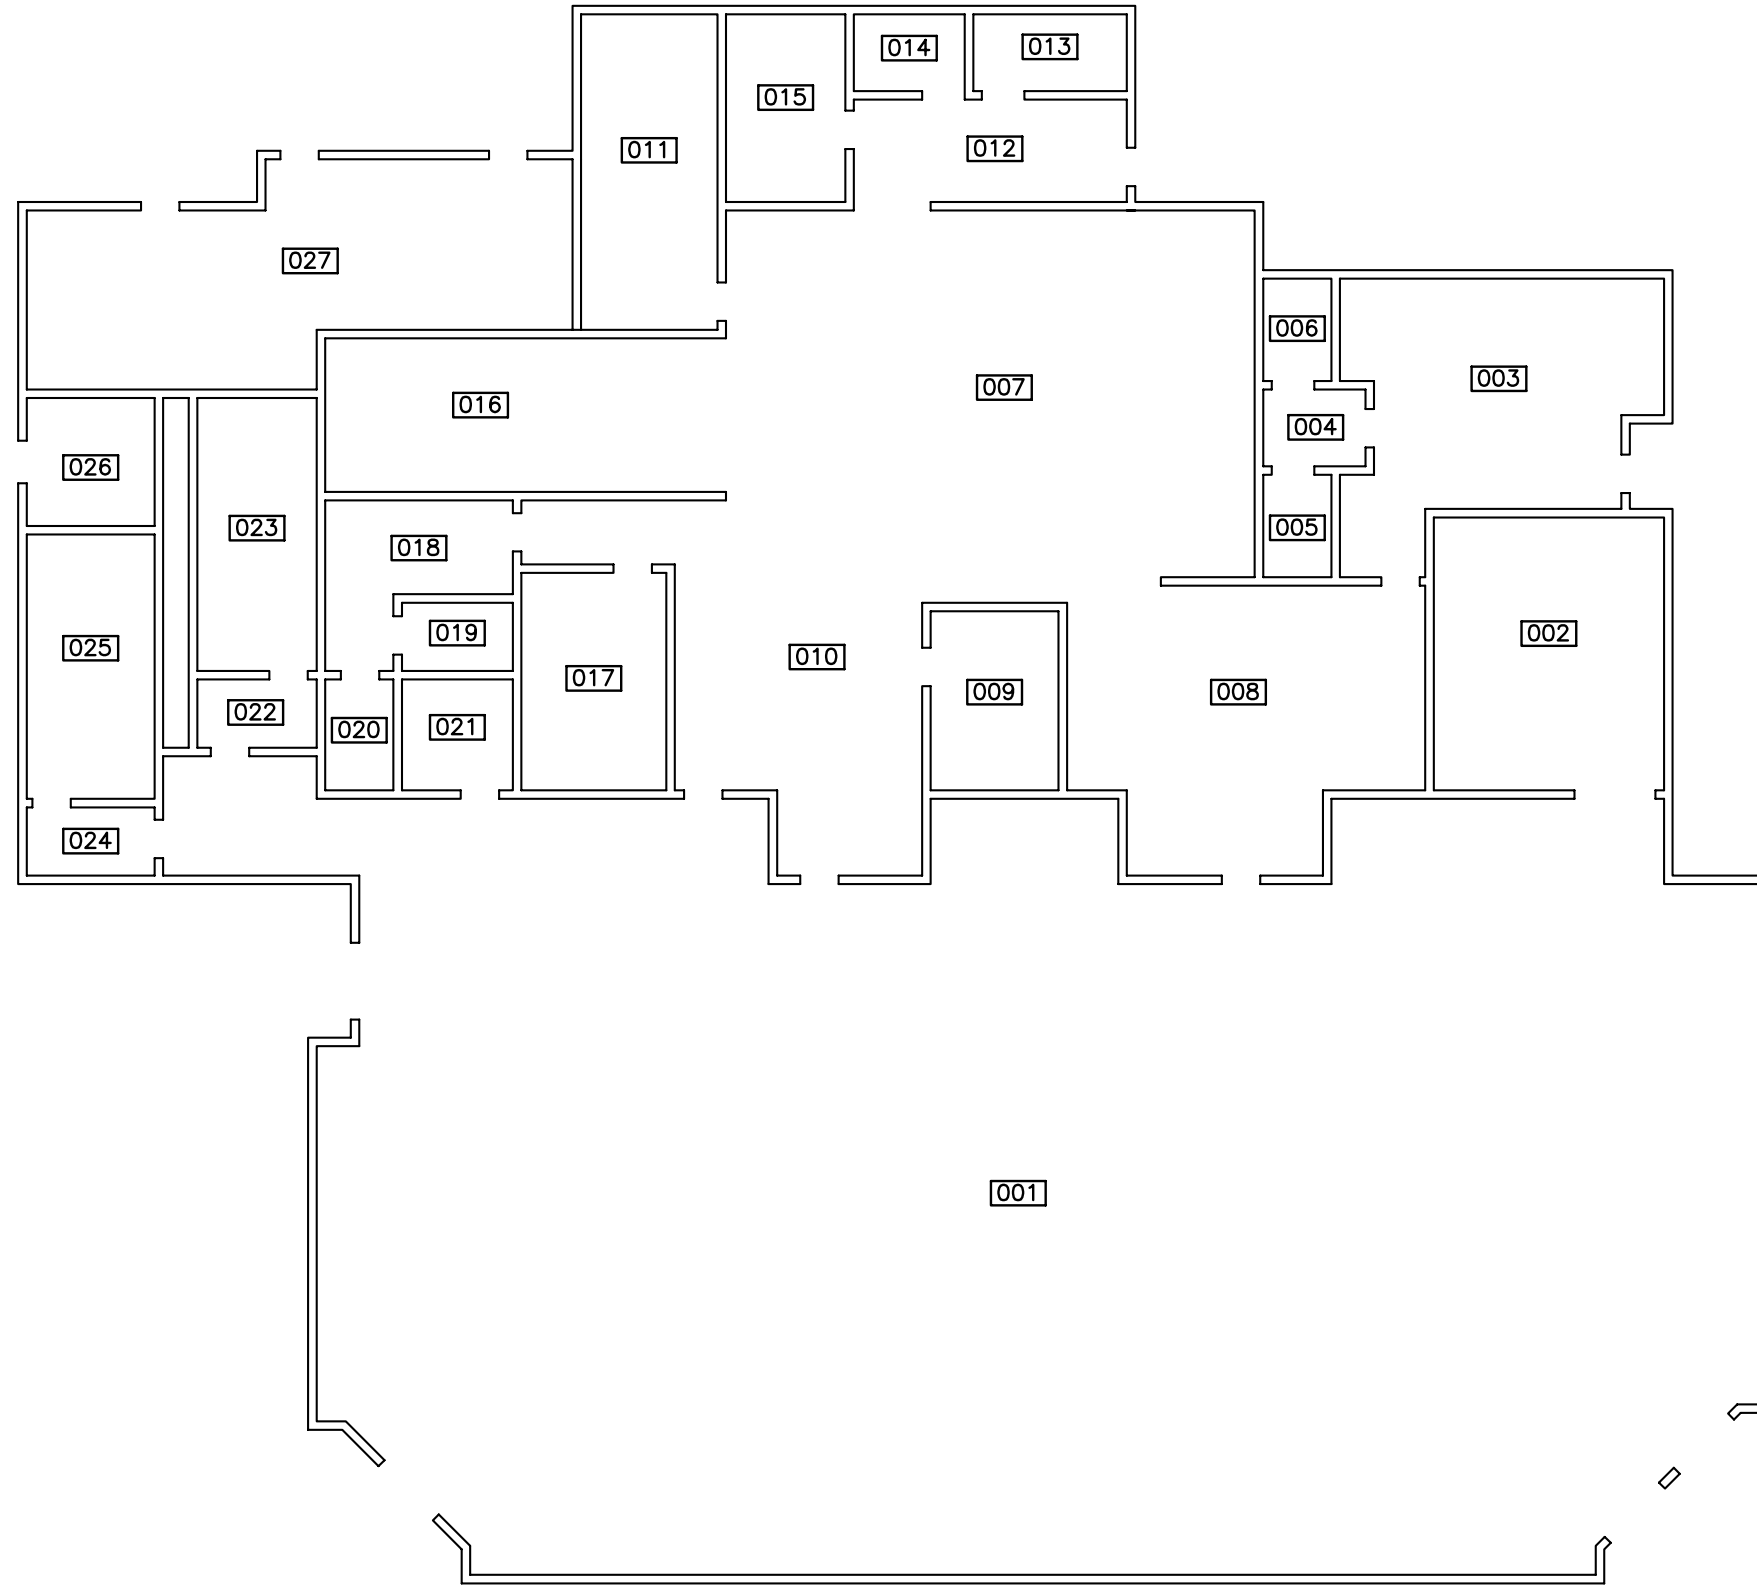


FLOOR PLAN

NTS



TAVARES HIGH SCHOOL
 BUILDING 03
 TAVARES, FLORIDA
 FISH PLAN

PROJECT NUMBER 5596.44	DATE 02-21-08
ORIGINAL DRAWING REFERENCE	DRAWN BY JM
RESPONSE TO	APPROVED BY JM
	THIS SHEET 0020_03_01

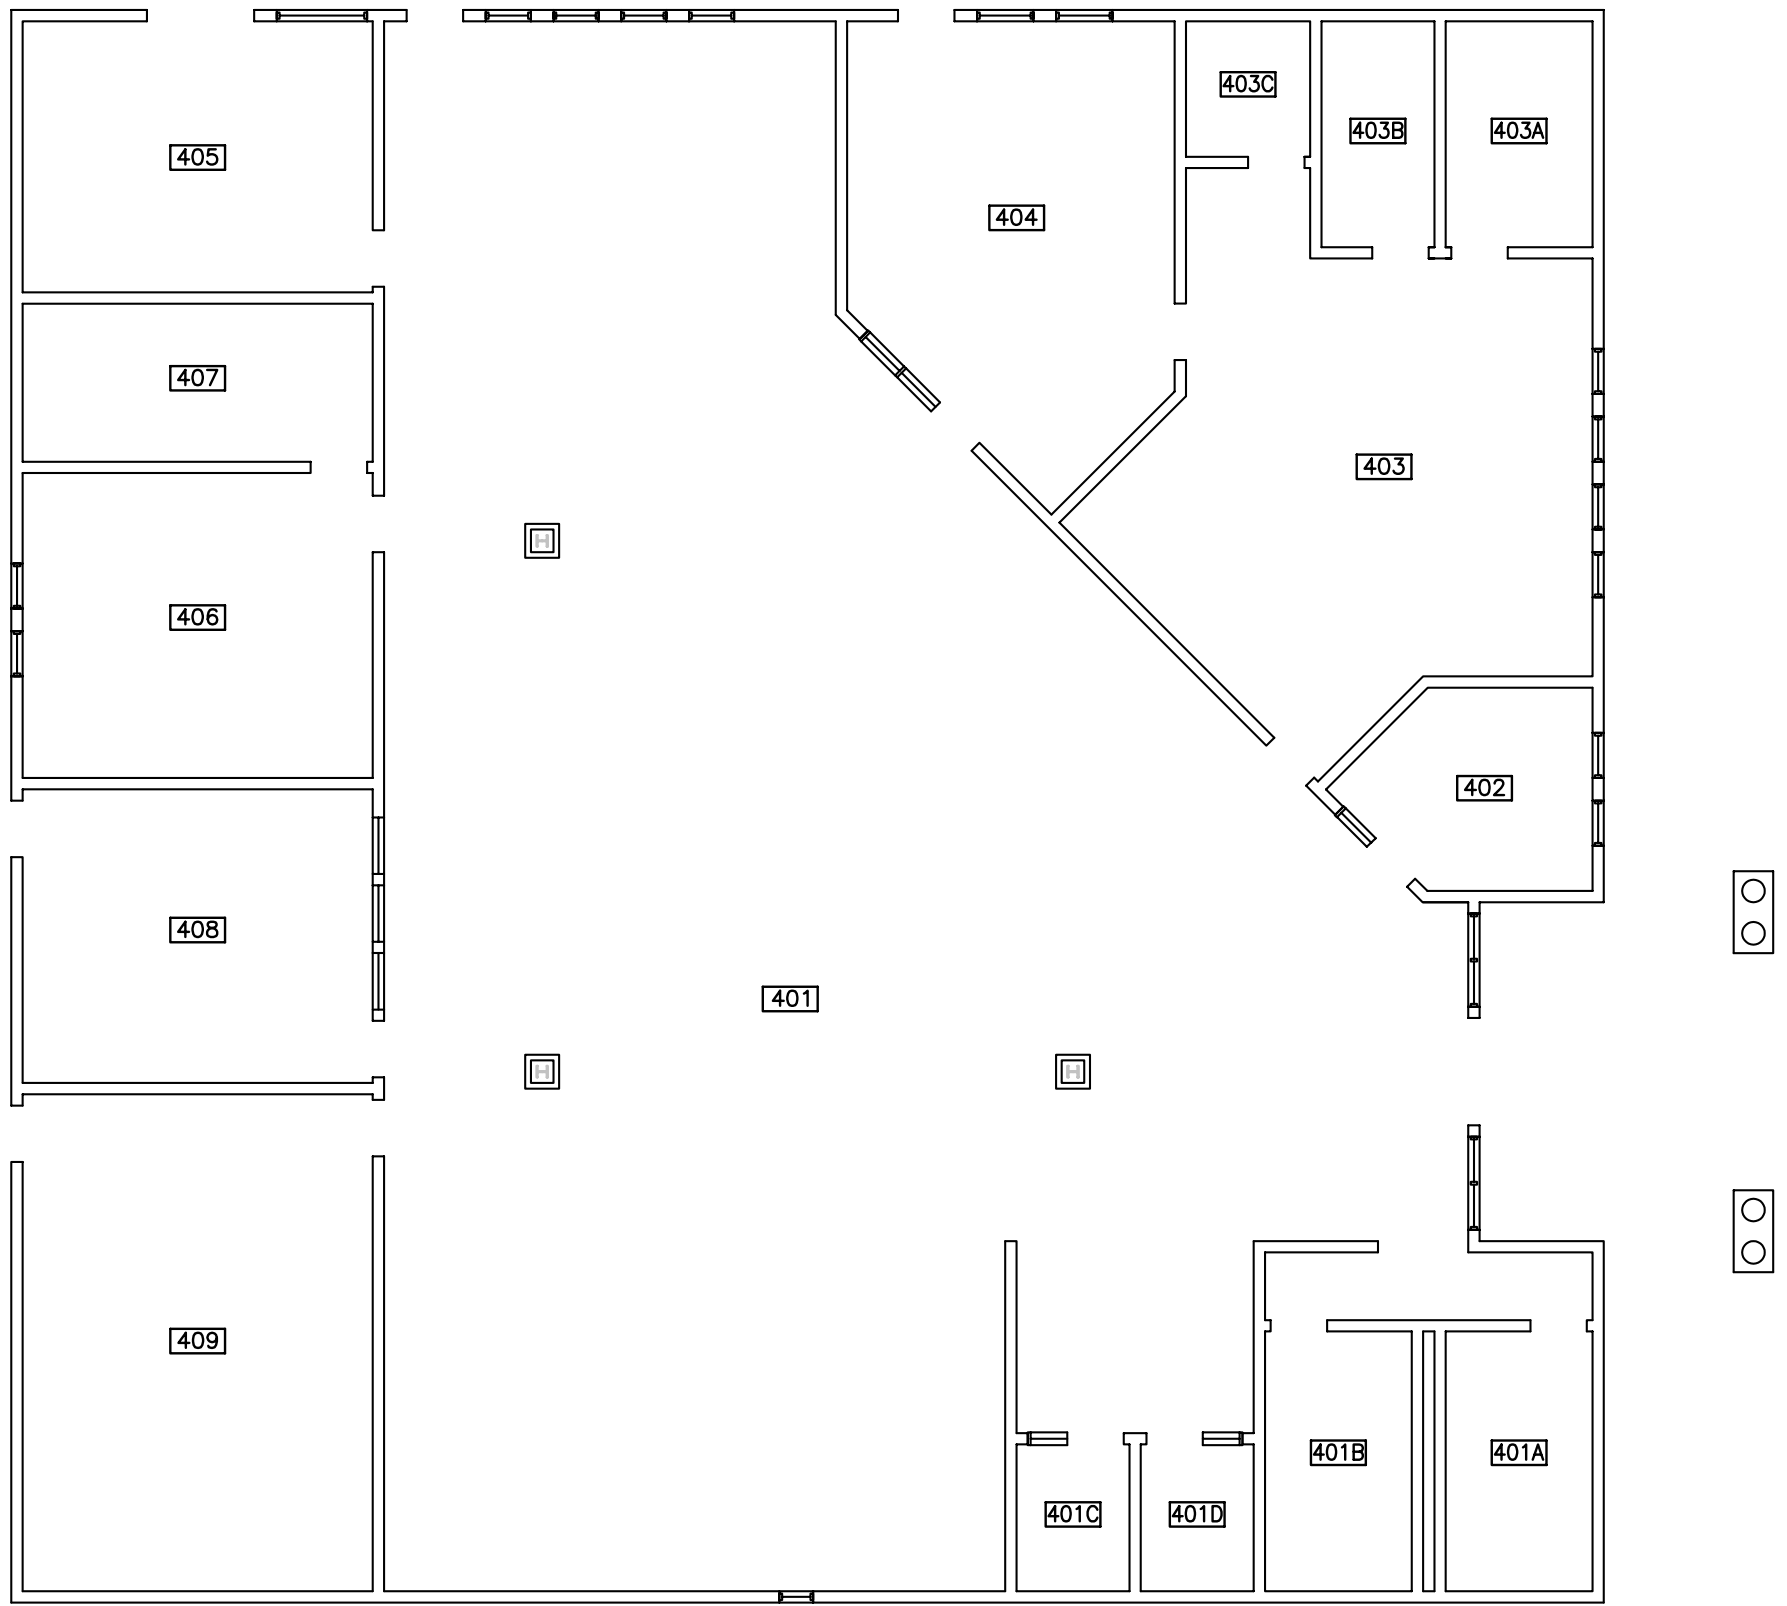


FLOOR PLAN

NTS




TAVARES HIGH SCHOOL
 BUILDING 04
 TAVARES, FLORIDA
 FISH PLAN

PROJECT NUMBER 5596.44	DATE 02-21-08
ORIGINAL DRAWING REFERENCE	DRAWN BY JM
RESPONSE TO	APPROVED BY JM
	THIS SHEET 0020_04_01

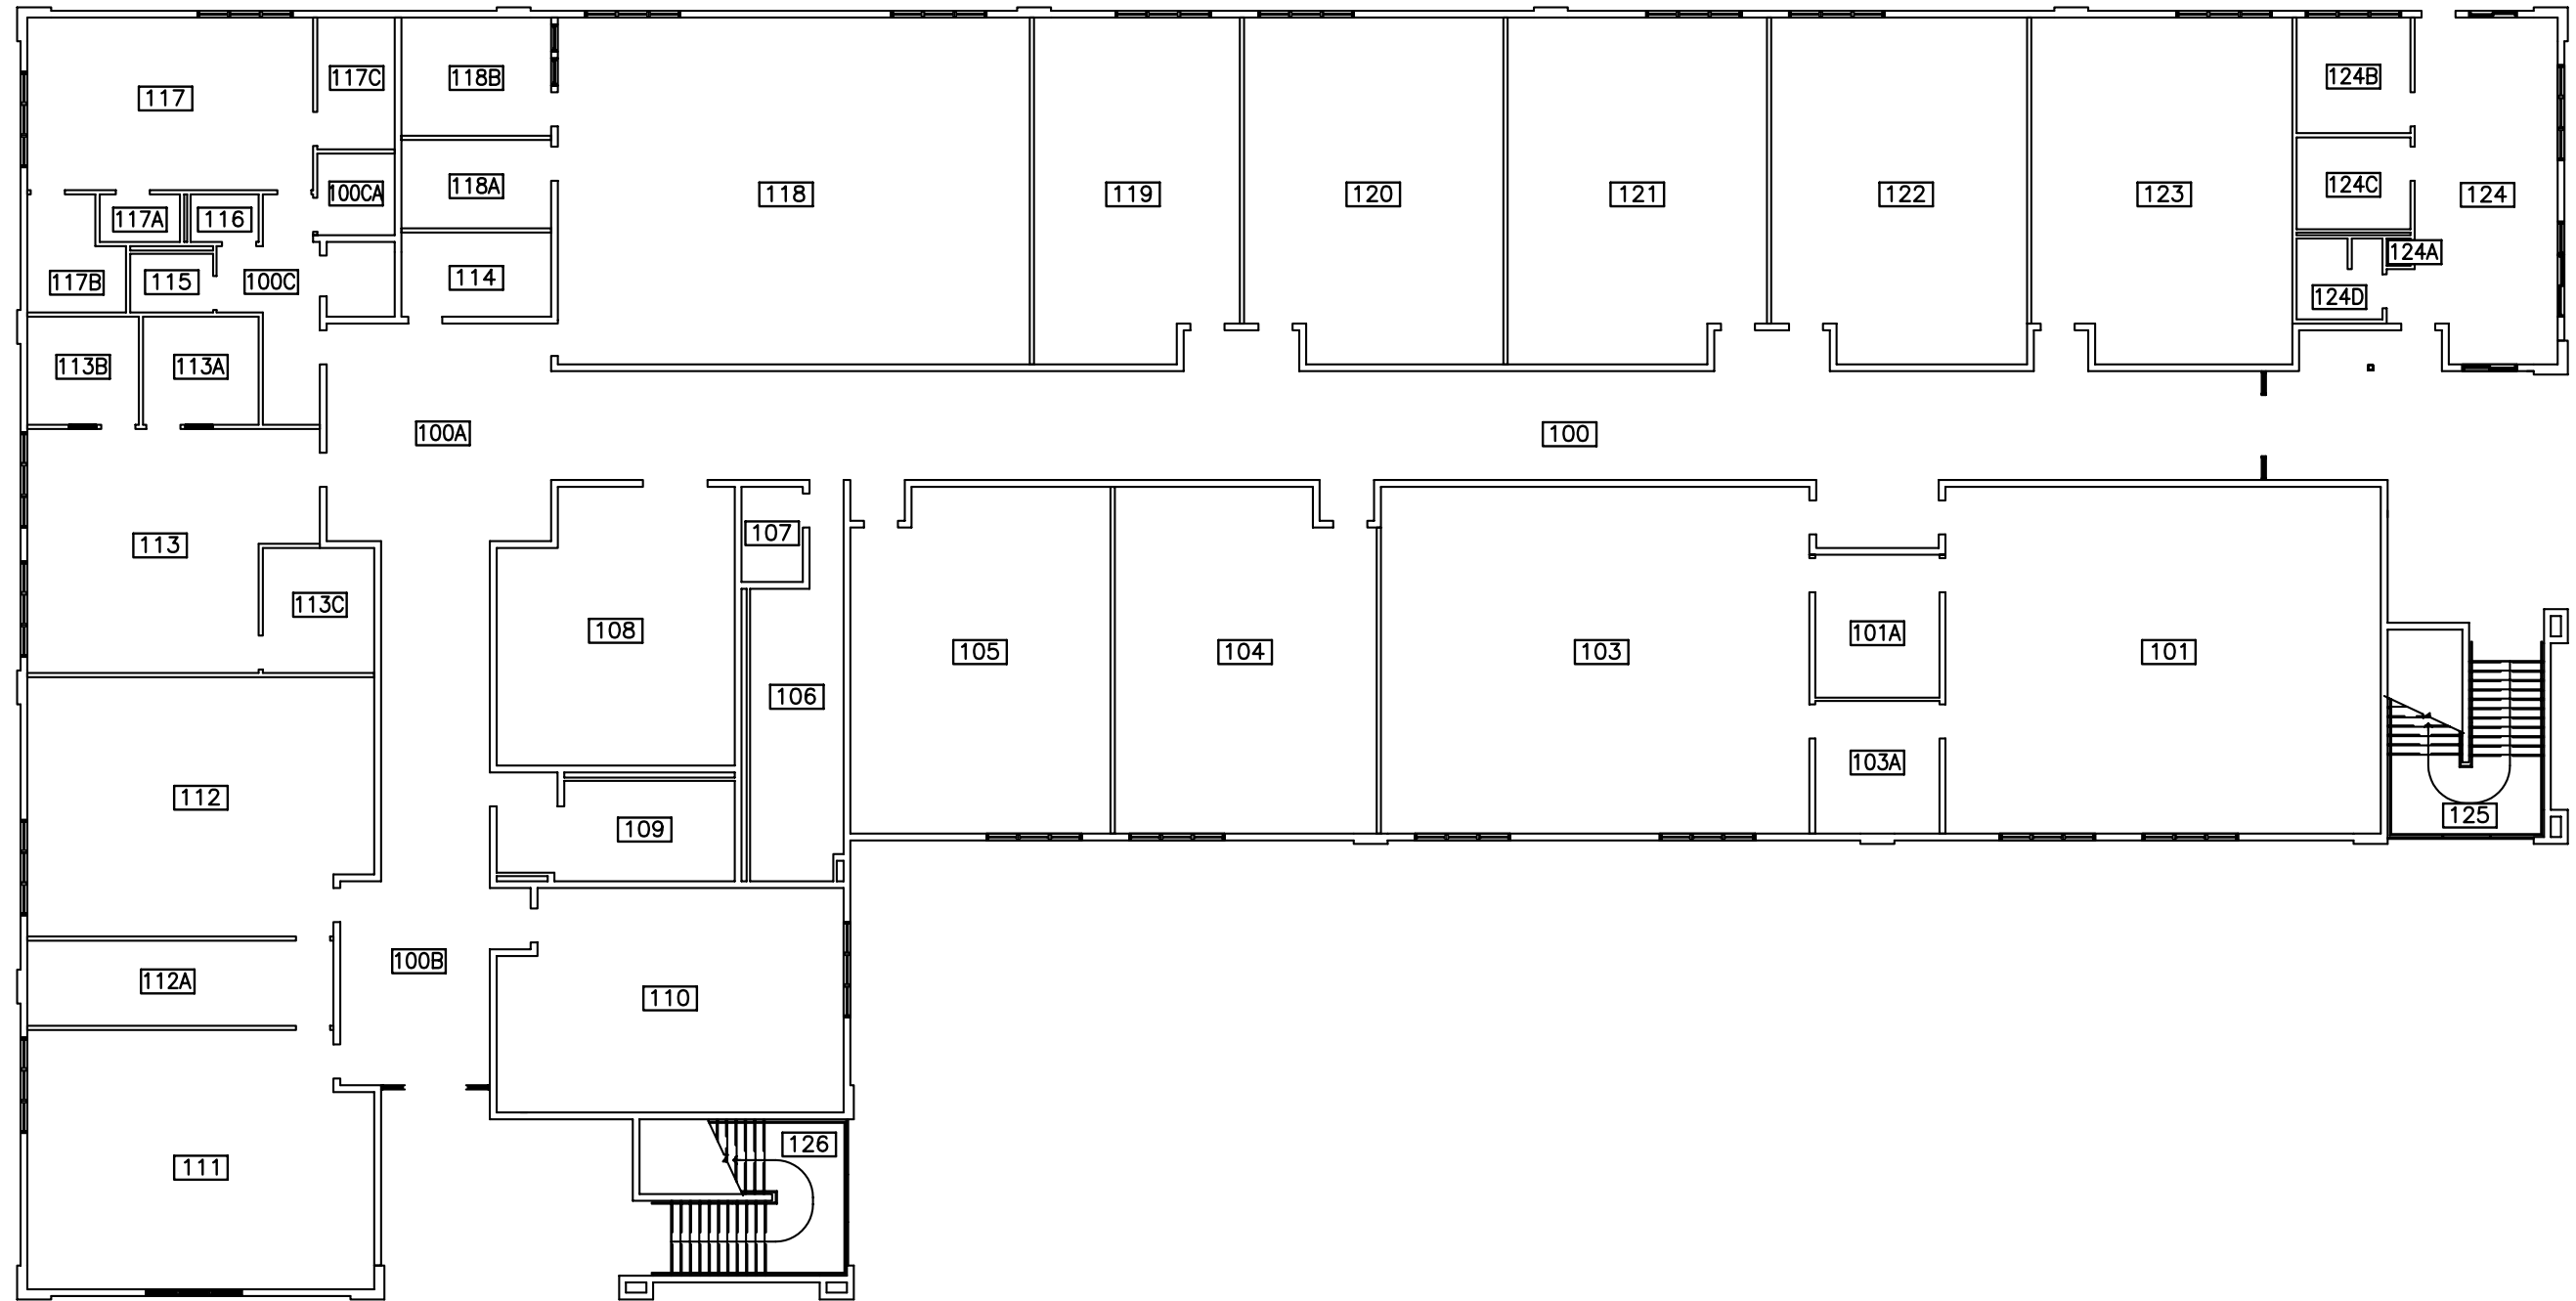

FLOOR PLAN

NTS

 

TAVARES HIGH SCHOOL
 BUILDING 06 - FIRST FLOOR
 TAVARES, FLORIDA


FISH PLAN

PROJECT NUMBER	5596.44	DATE	02-21-08
ORIGINAL DRAWING REFERENCE		DRAWN BY	JM
RESPONSE TO		APPROVED BY	
		THIS SHEET	0020_06_01



FLOOR PLAN

NTS

 

TAVARES HIGH SCHOOL
 BUILDING 06 - SECOND FLOOR
 TAVARES, FLORIDA

FISH PLAN

PROJECT NUMBER
 5596.44


ORIGINAL DRAWING REFERENCE
 RESPONSE TO

DATE
 02-21-08

DRAWN BY
 JM


APPROVED BY

THIS SHEET
 0020_06_02

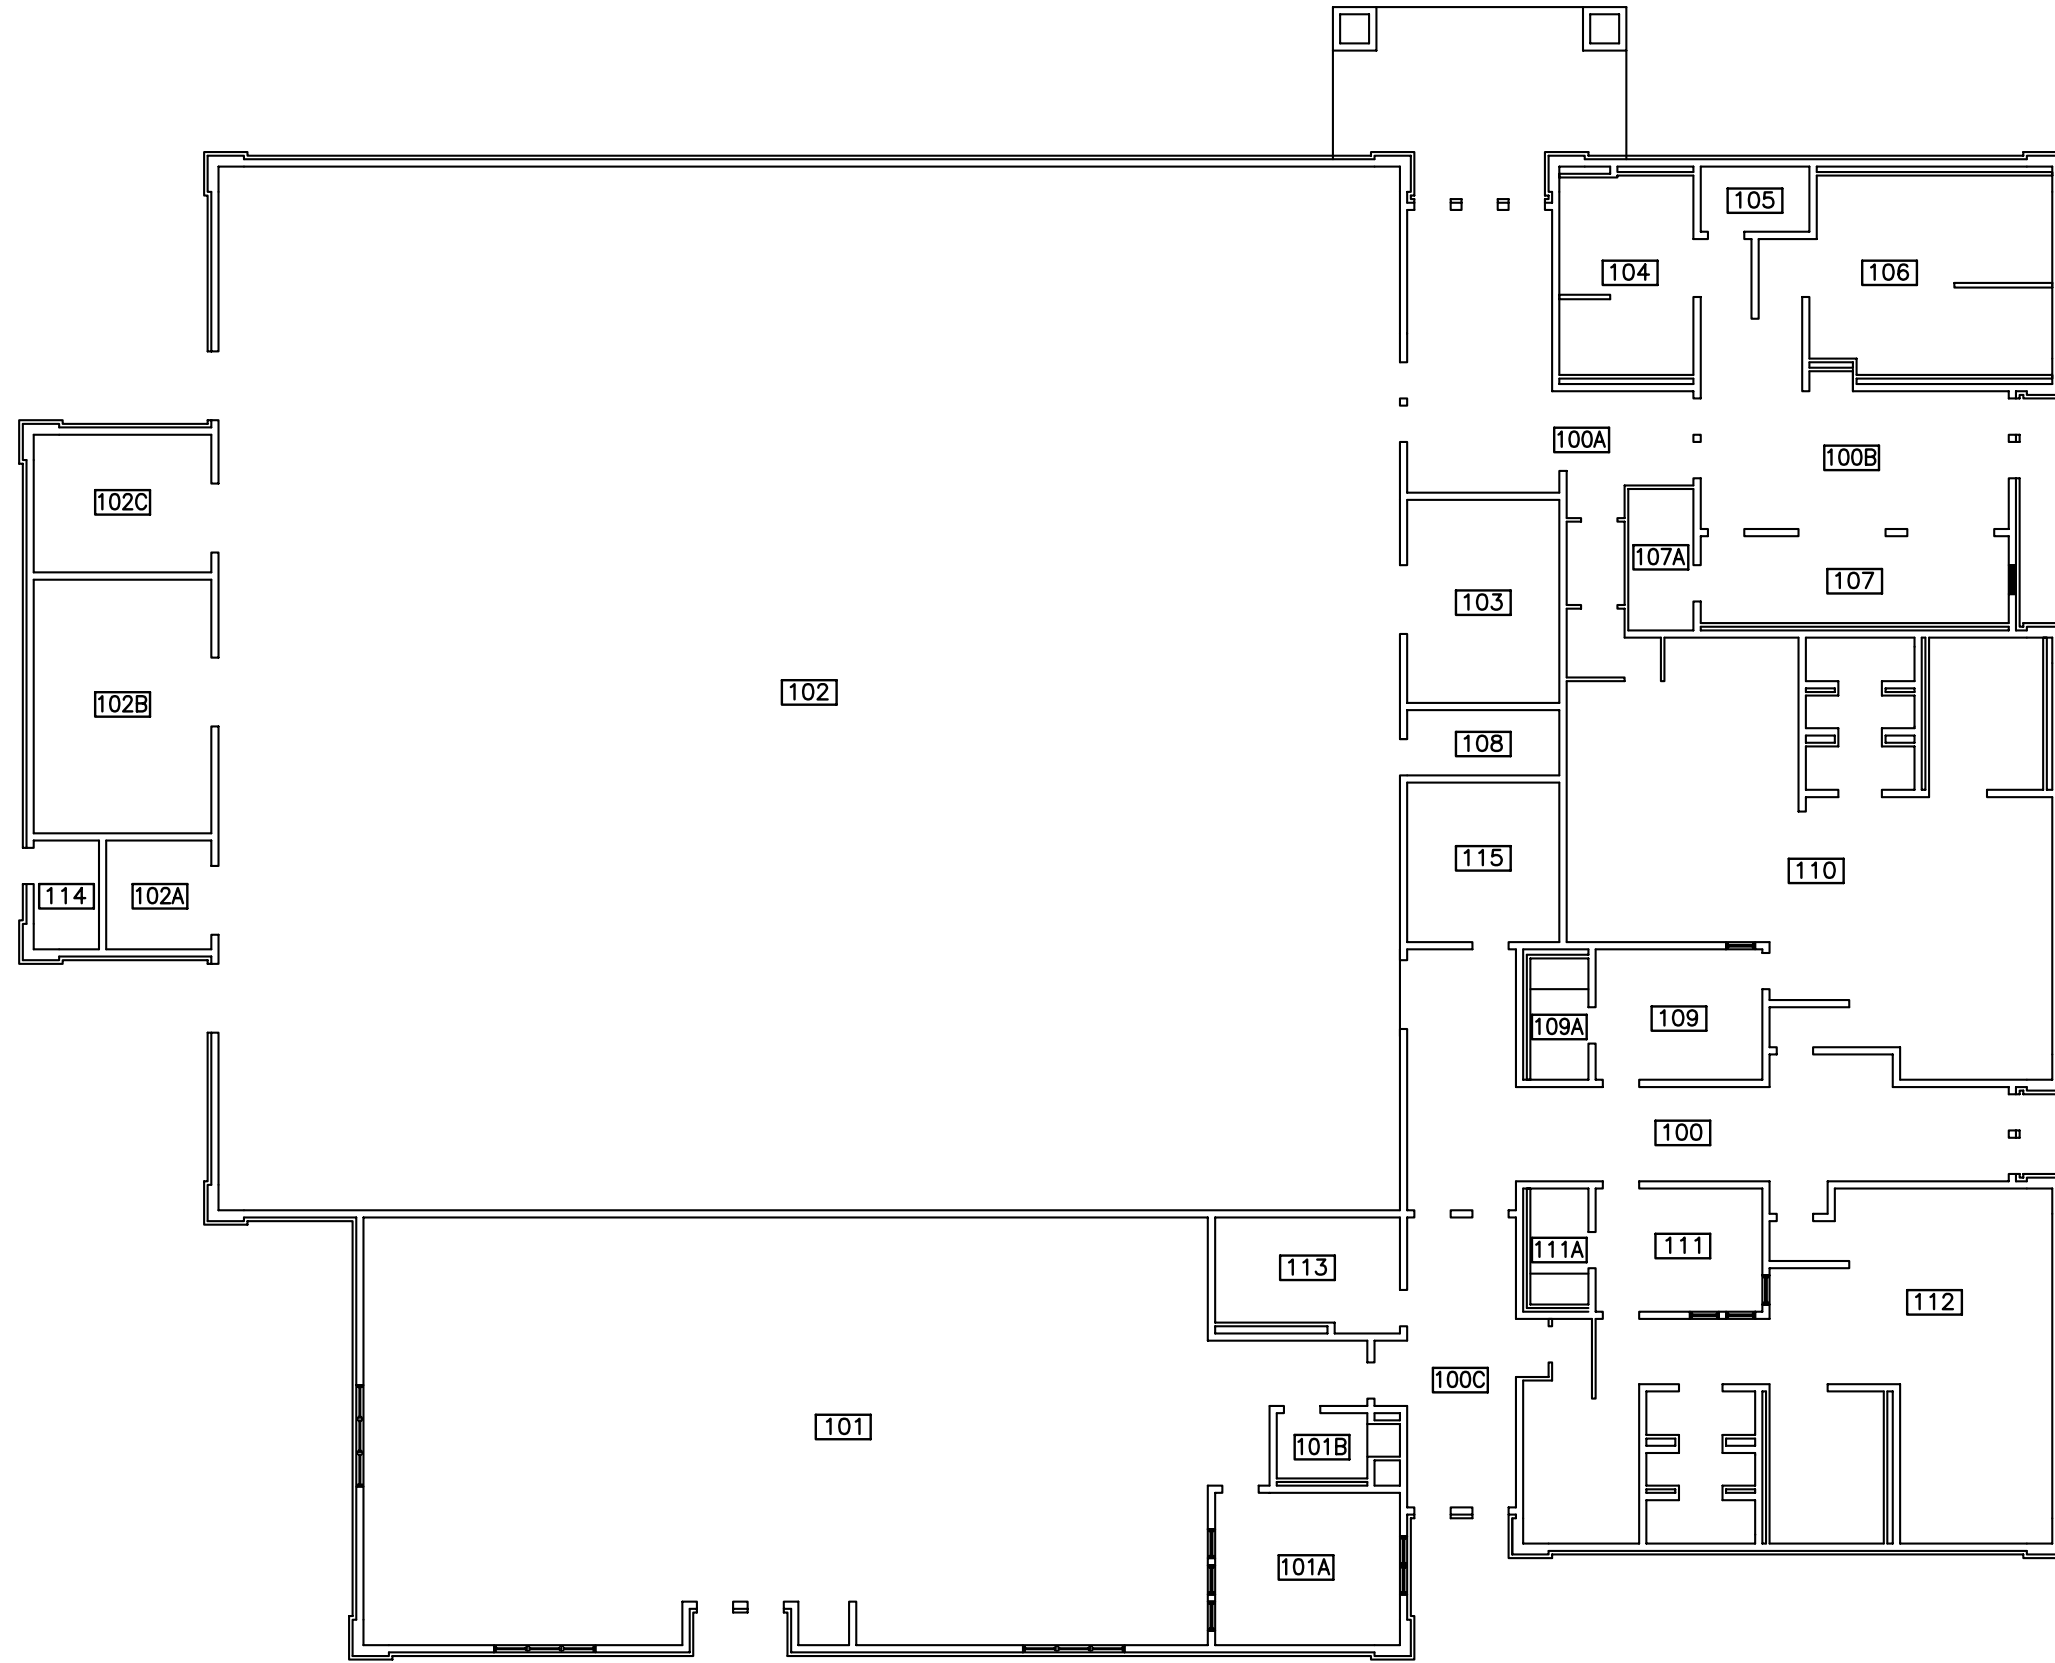


FLOOR PLAN

NTS

 

TAVARES HIGH SCHOOL
 BUILDING 07
 TAVARES, FLORIDA
 FISH PLAN

PROJECT NUMBER 5596.44	DATE 02-21-08
ORIGINAL DRAWING REFERENCE	DRAWN BY JM
RESPONSE TO	APPROVED BY JM
	THIS SHEET 0020_07_01

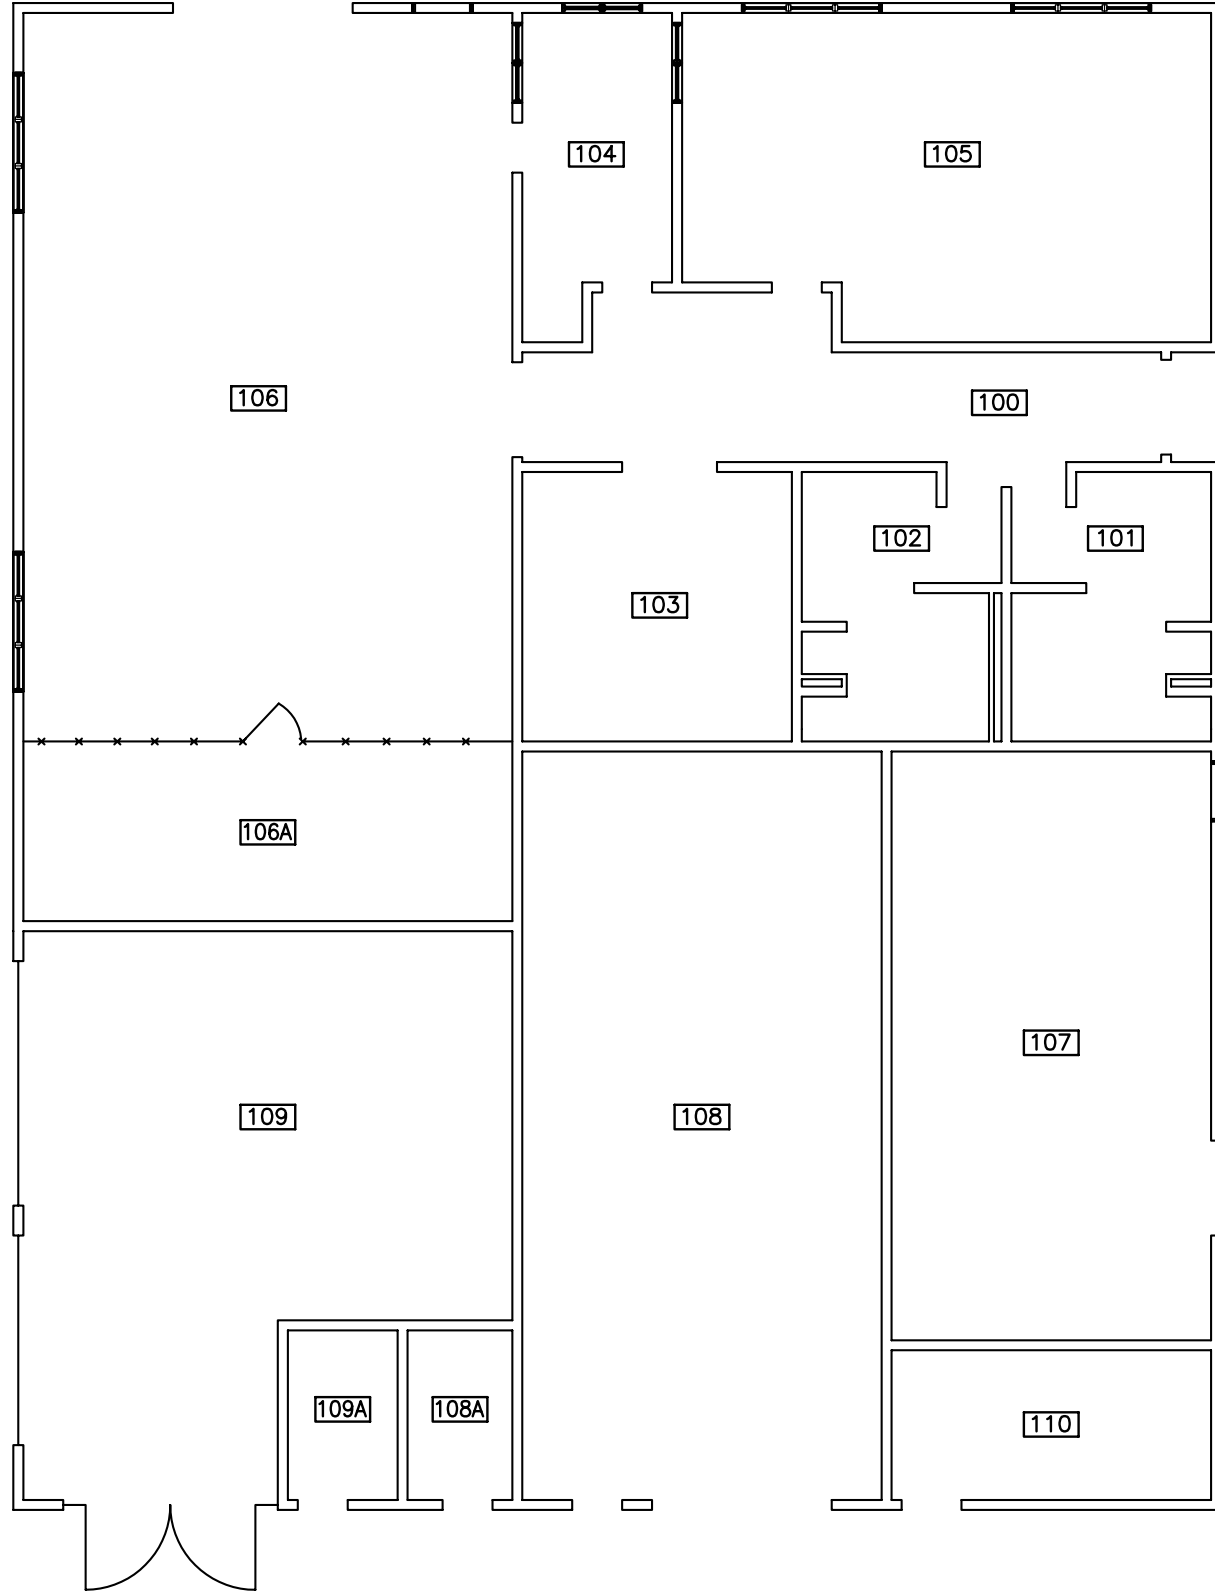


FLOOR PLAN

NTS



TAVARES HIGH SCHOOL
 BUILDING 08
 TAVARES, FLORIDA
 FISH PLAN

PROJECT NUMBER 5596.44	DATE 02-21-08
ORIGINAL DRAWING REFERENCE	DRAWN BY JM
RESPONSE TO	APPROVED BY JM
	THIS SHEET 0020_08_01

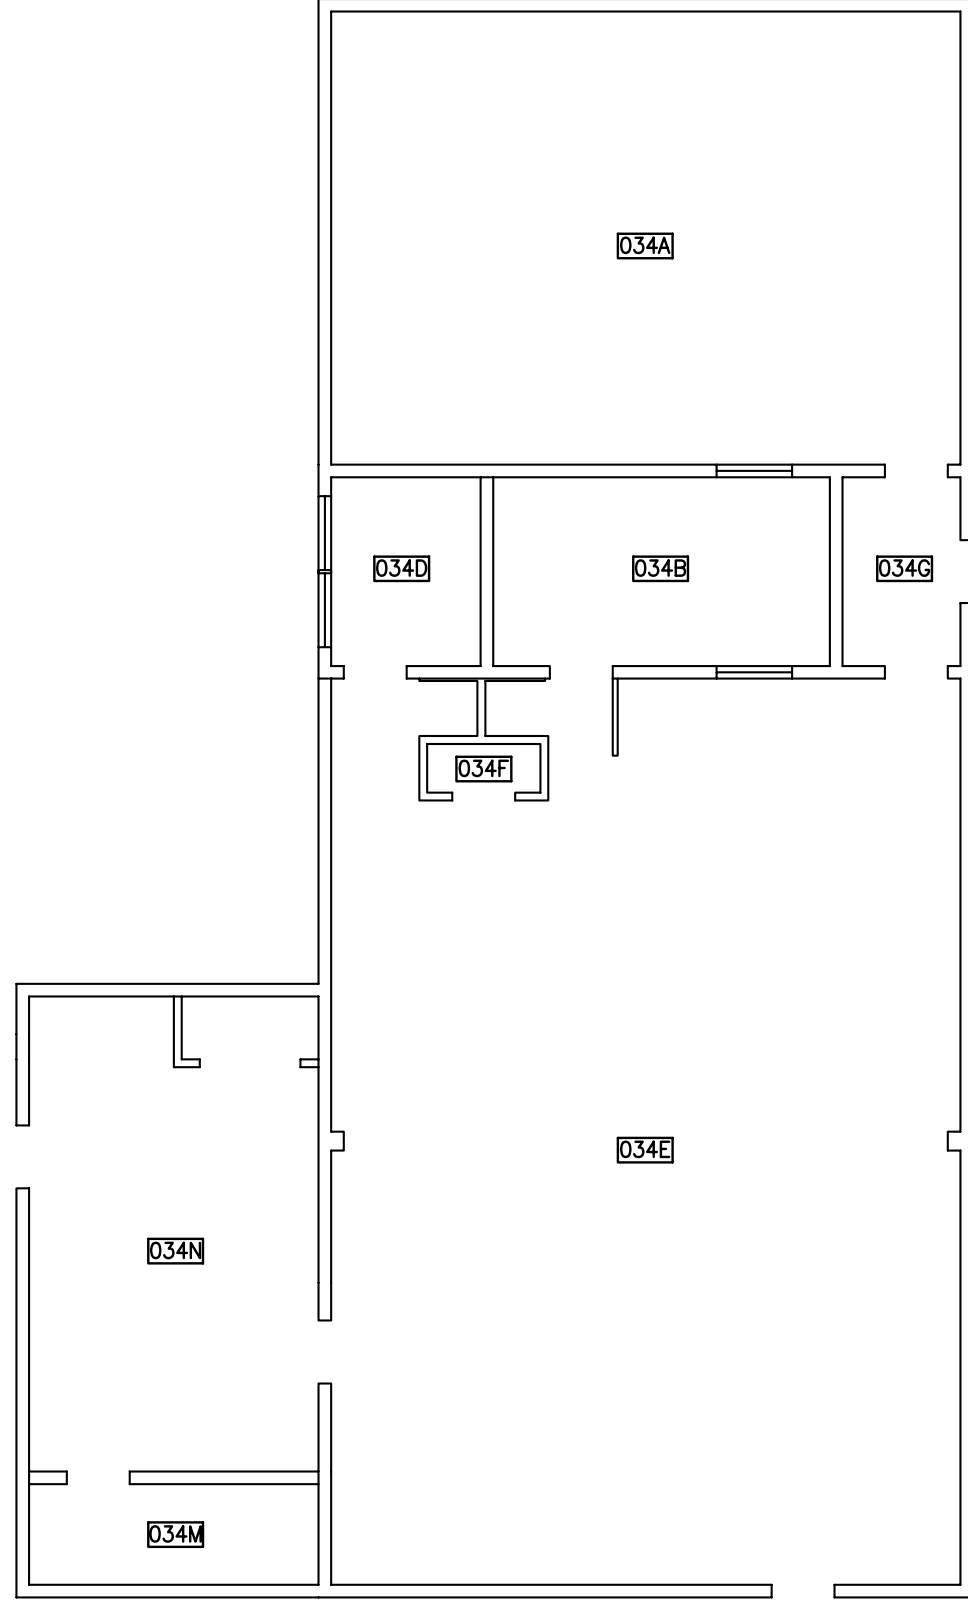


FLOOR PLAN

NTS




TAVARES HIGH SCHOOL
 BUILDING 09
 TAVARES, FLORIDA
 FISH PLAN

PROJECT NUMBER 5596.44	DATE 02-21-08
ORIGINAL DRAWING REFERENCE	DRAWN BY JM
RESPONSE TO	APPROVED BY JM
	THIS SHEET 0020_09_01

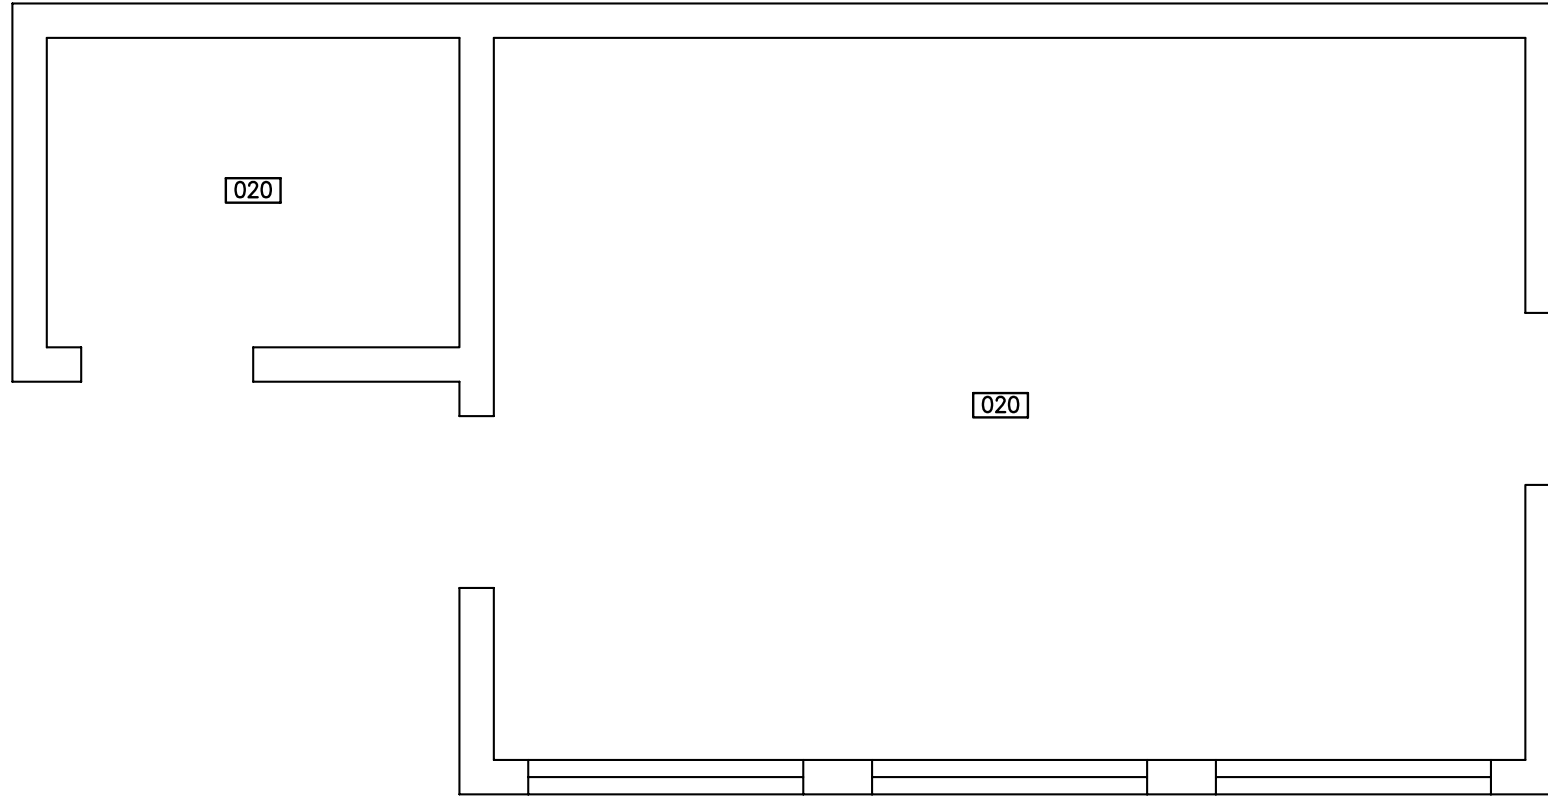

BUILDING 20

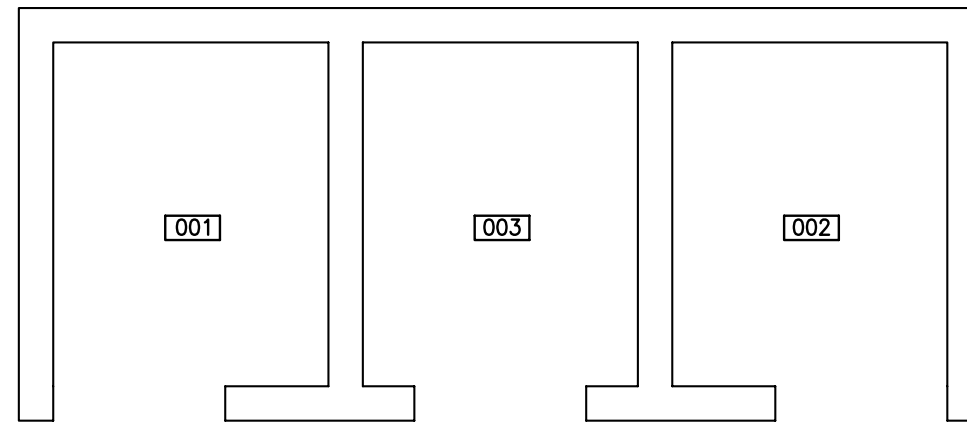

BUILDING 80


FLOOR PLAN

NTS



TAVARES HIGH SCHOOL
 BUILDINGS 20 & 80
 TAVARES, FLORIDA
 FISH PLAN

PROJECT NUMBER 5596.44	DATE 02-21-08
ORIGINAL DRAWING REFERENCE	DRAWN BY JM
RESPONSE TO	APPROVED BY THIS SHEET 0020_20_01

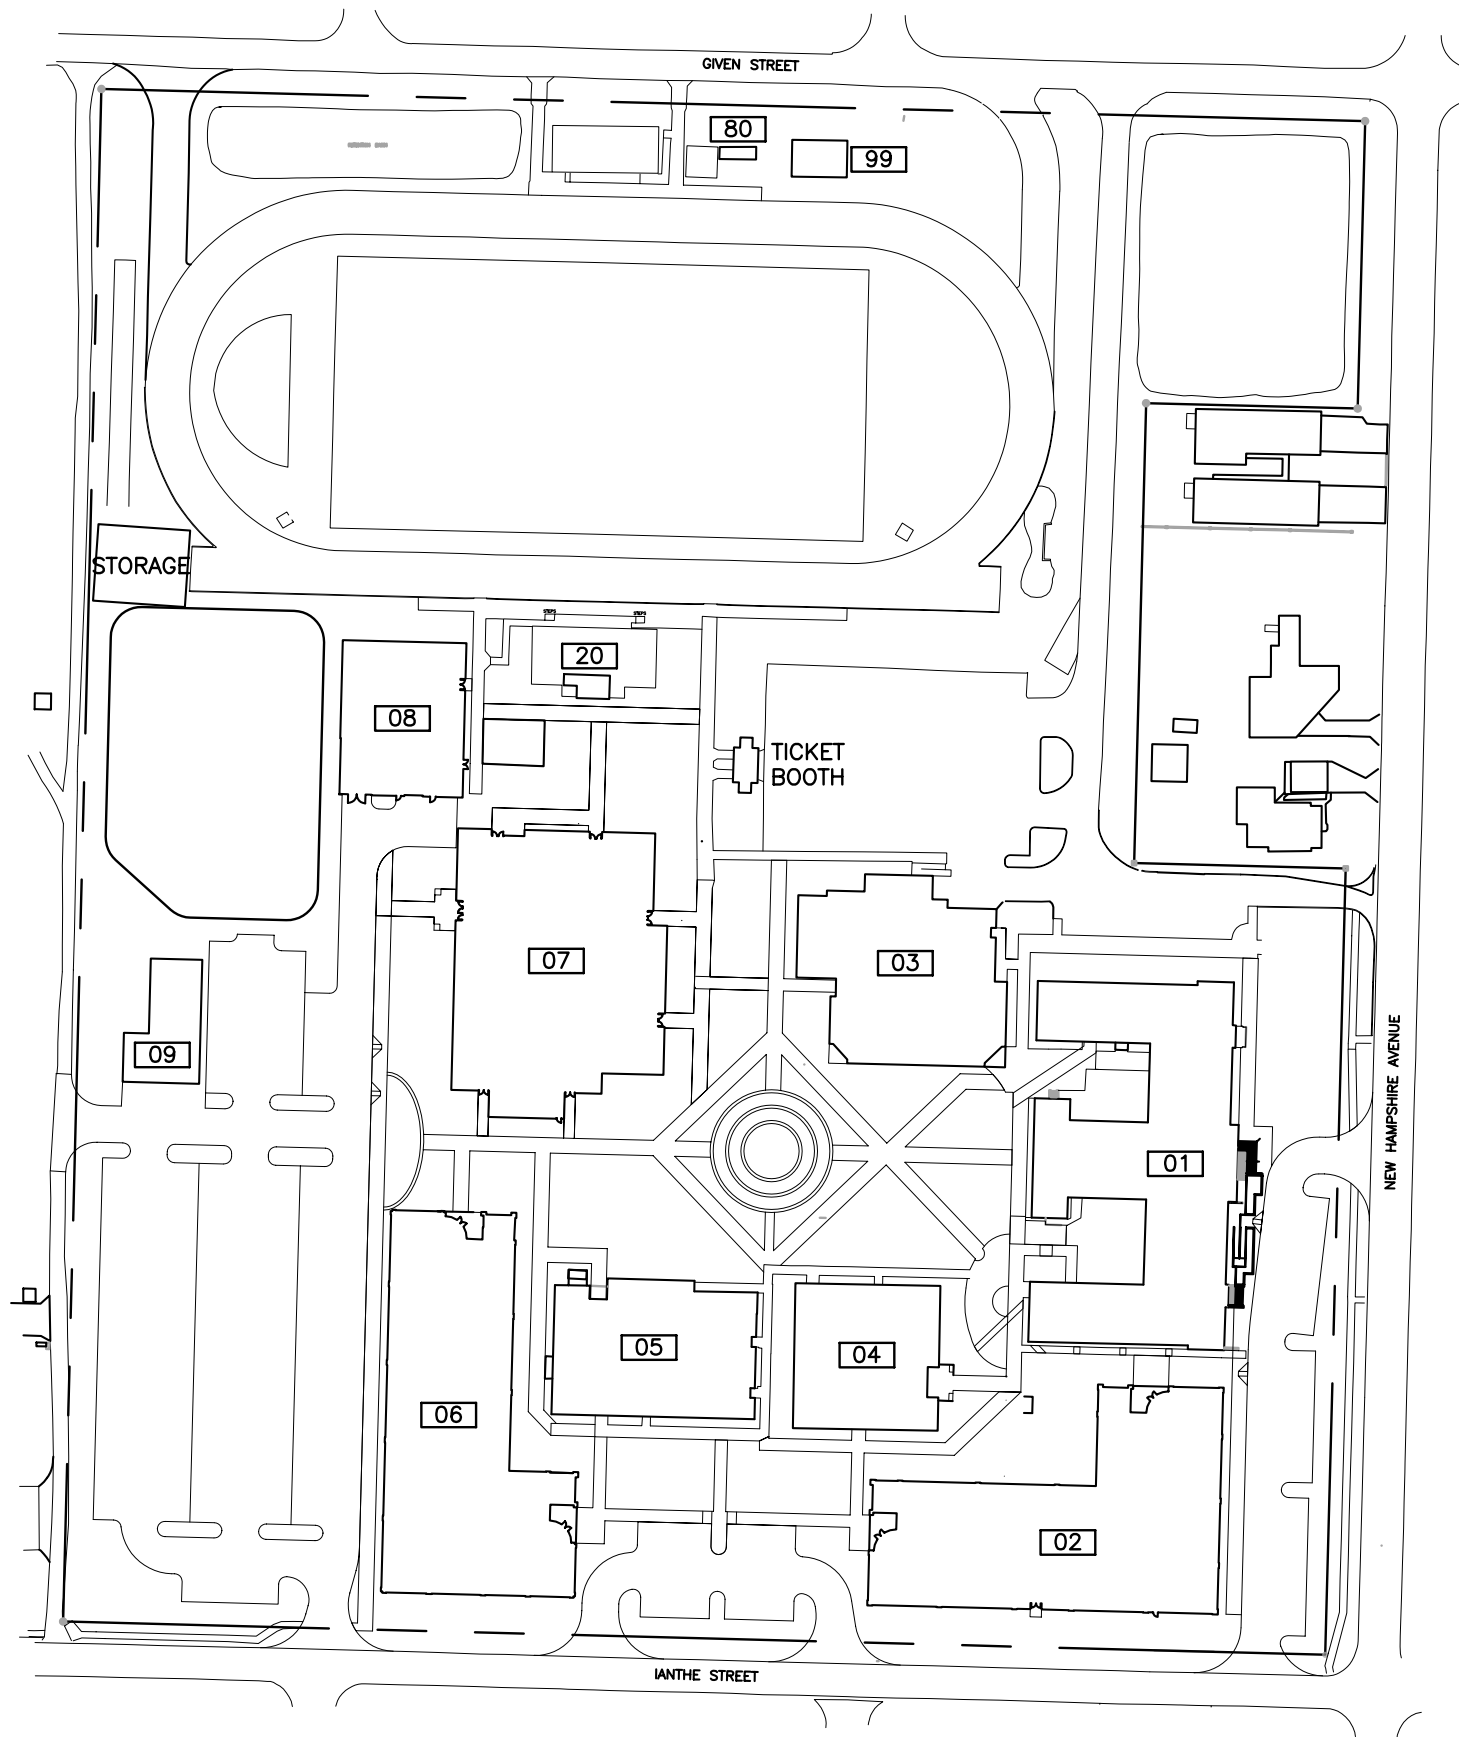

SITE PLAN

NTS



LEGEND

- 01-ADMINISTRATION/AUDITORIUM
- 02-DINING/CLASSROOM
- 03-CAFETERIA
- 04-MEDIA CENTER
- 05-MEDIA/CLASSROOM/ESE
- 06-CLASSROOM/SCIENCE LAB
- 07-GYMNASIUM
- 08-AGRICULTURE
- 09-LOCKER ROOM
- 20-CONCESSIONS
- 80-RESTROOMS
- 99-PORTABLES



TAVARES HIGH SCHOOL
 SITE PLAN
 TAVARES, FL.
 FISH PLAN

PROJECT NUMBER 5596.44	DATE 02-21-08
ORIGINAL DRAWING REFERENCE	DRAWN BY JM
RESPONSE TO	APPROVED BY THIS SHEET 0020_SITE