





VILLAGES ELEMENTARY SCHOOL

SITE PLAN
LADY LAKE, FL
FISH PLAN

- 01-ADMINISTRATION
- 02-CLASSROOM
- 03-KITCHEN/AUDITORIUM
- 04-CLASSROOM
- 05-CLASSROOM
- 06-CLASSROOM
- 07-COVERED PLAY AREA
- 99-PORTABLE

LEGEND

SITE PLAN
NTS

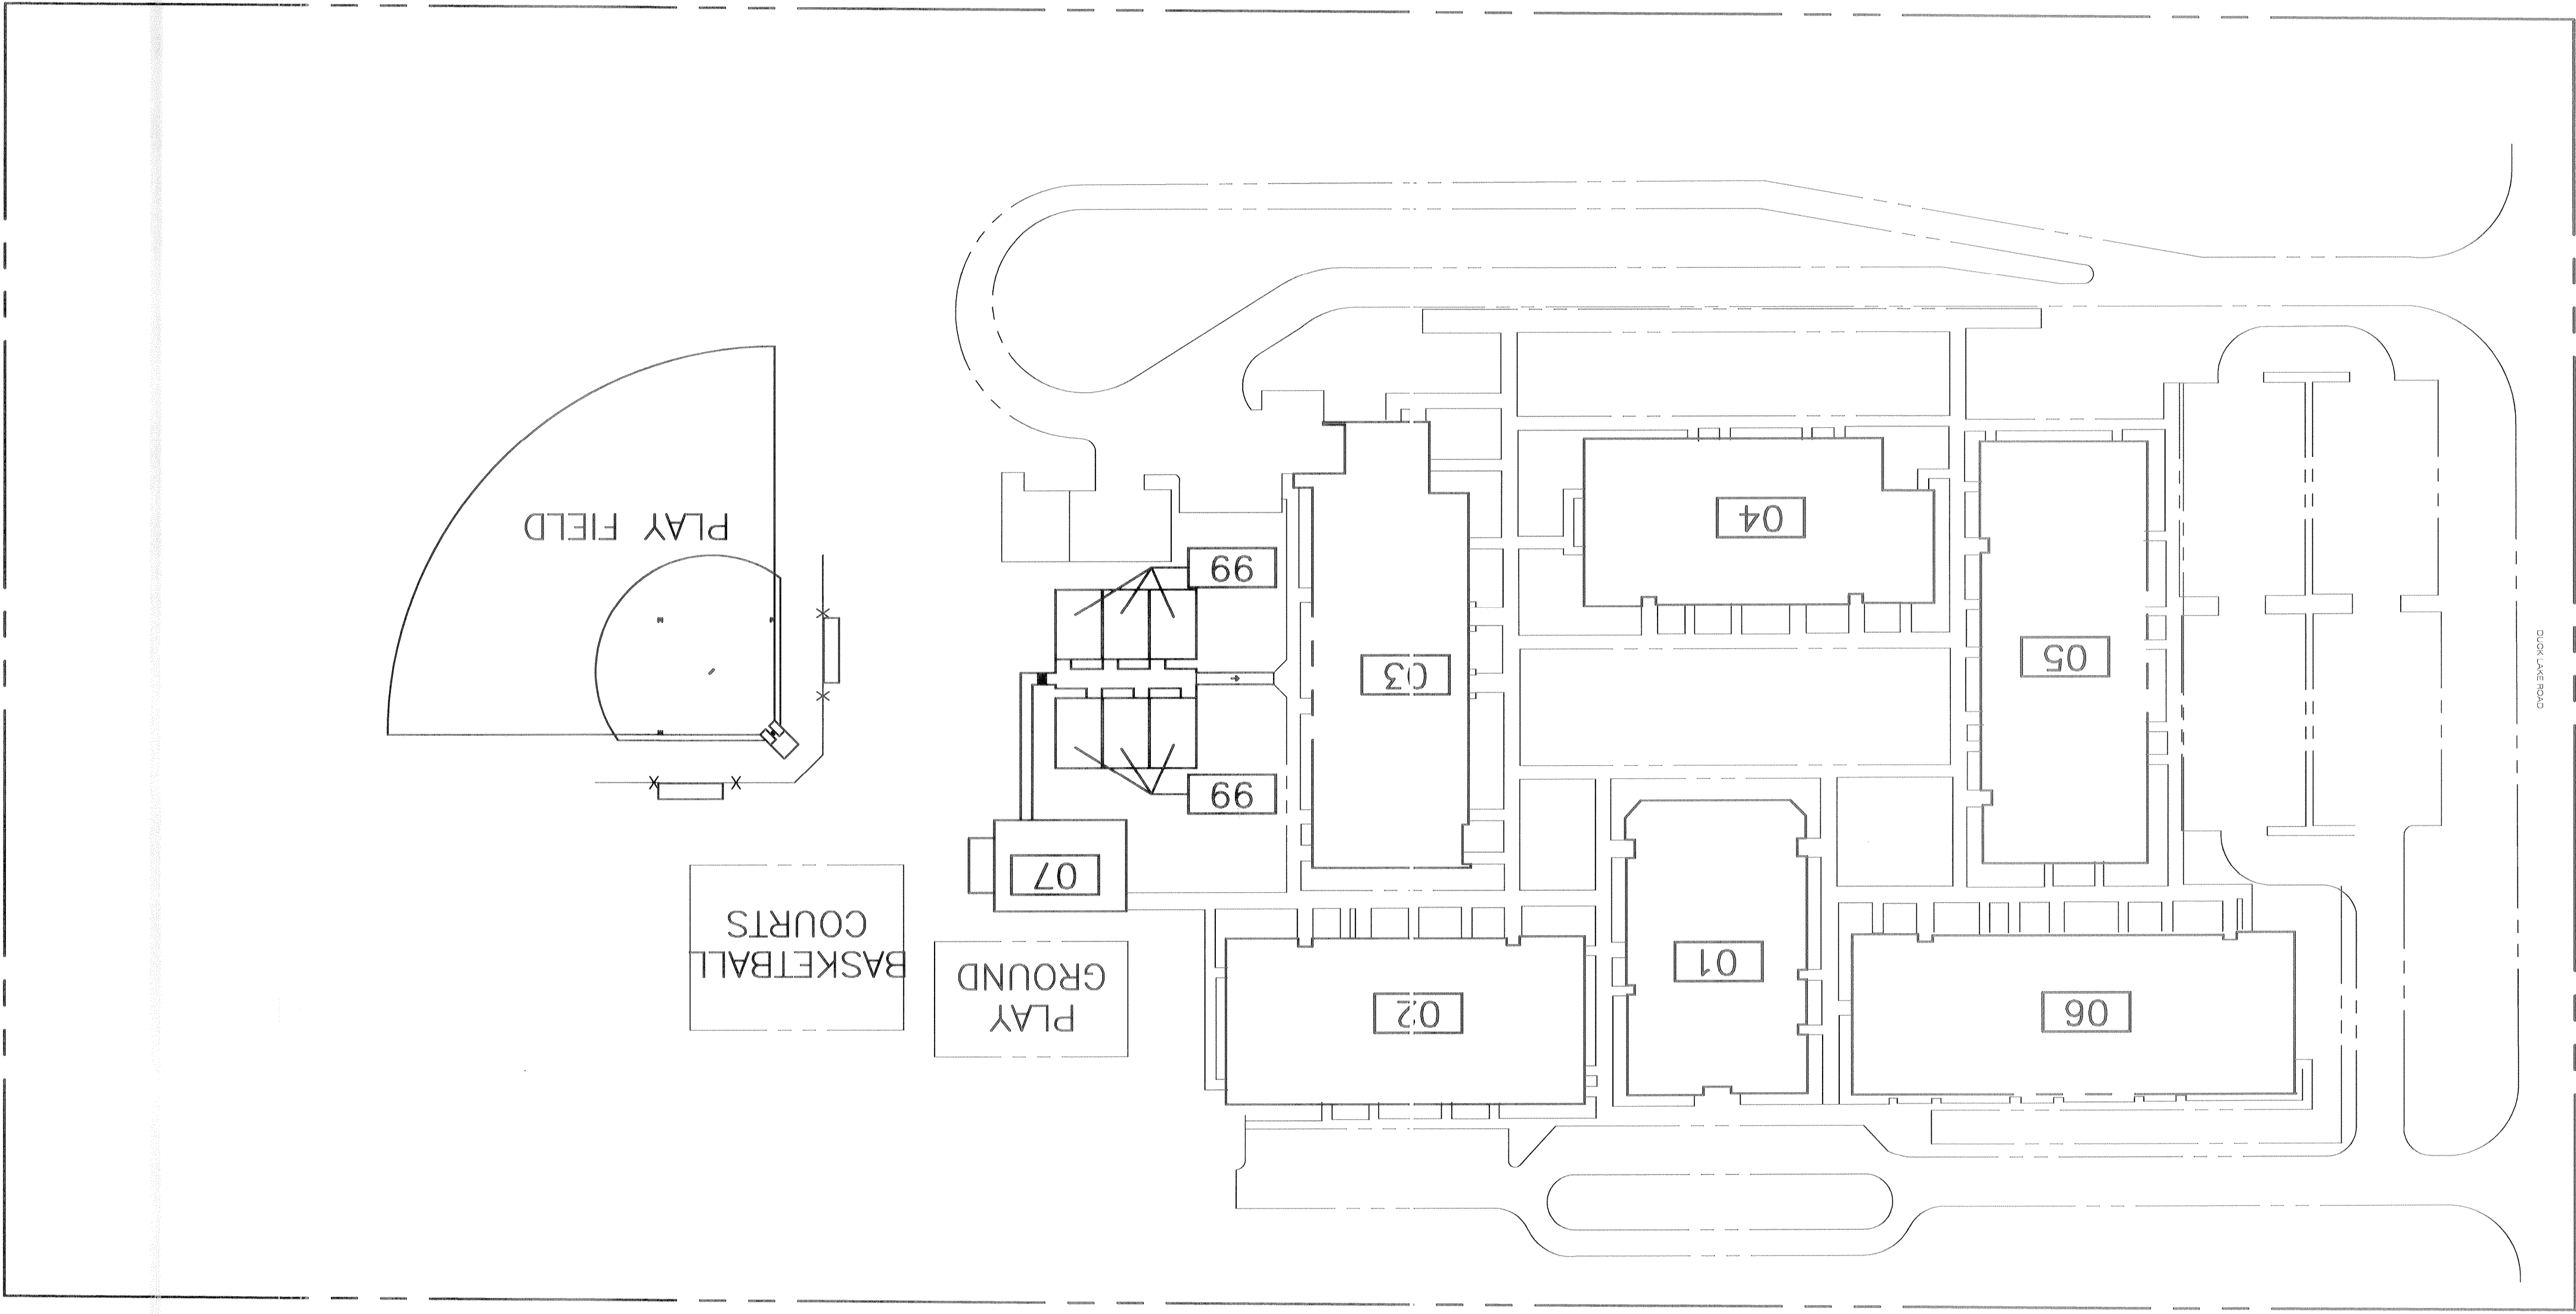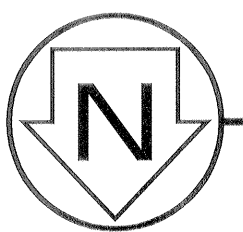

PROJECT NUMBER
5596.44

ORIGINAL DRAWING REFERENCE

RESPONSE TO

DATE
05-31-08

DRAWN BY
JM

THIS SHEET

055 SITE