


# CARVER MIDDLE SCHOOL

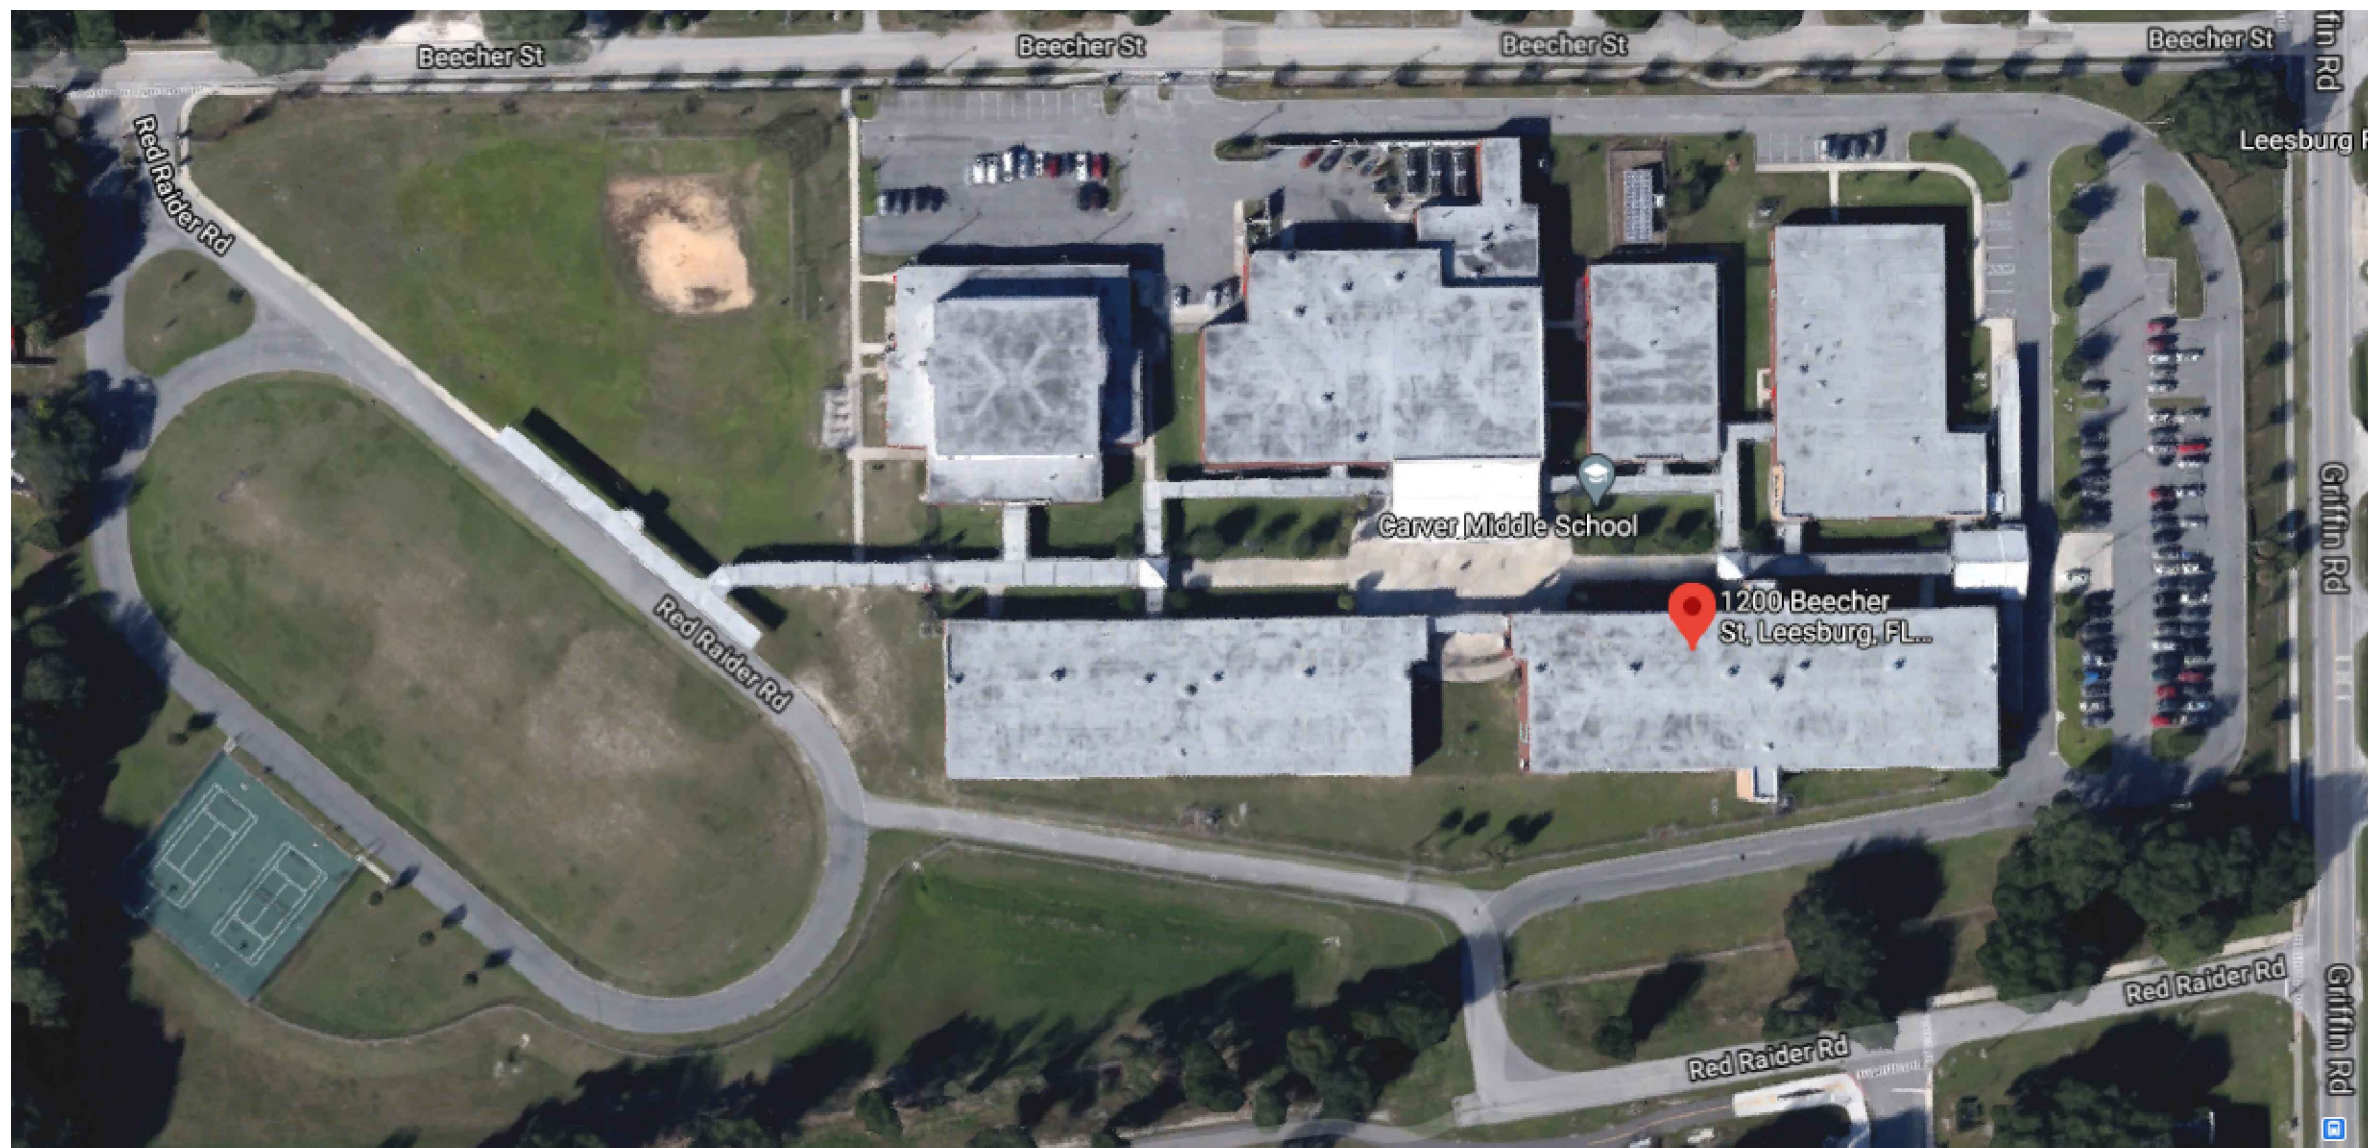

INDEX OF DRAWINGS	
SHT. NO.	DESCRIPTION
SP-01	AERIAL
SP-02	SITE PLAN
B-01	BUILDING 01
B-02.1	BUILDING 02 FIRST FLOOR
B-02.2	BUILDING 02 SECOND FLOOR
B-03	BUILDING 03
B-04	BUILDING 04
B-05	BUILDING 05
B-06	BUILDING 06

REV	DATE	DESCRIPTION
A	02/18/21	PRELIMINARY FISH PLAN
B		
0		
1		
2		
3		
4		
5		
6		

ARCHIS PROJECT NO.:

DRAWN BY:	CHECKED BY:
RR	SH



PREPARED BY:

350 E. Crown Point Road, Suite 1100  
Winter Garden, FL 34787  
Main: 888.324.2557  
Direct: 407.439.1594

DATE \_\_\_\_\_  
\_\_\_\_\_, PE  
FL PROFESSIONAL ENGINEER LIC. # \_\_\_\_\_

**Carver Middle School  
(FISH PLAN)**  
1200 Beecher St,  
Leesburg, FL


SHEET DESCRIPTION  
**AERIAL VIEW**

SHEET NUMBER  
**SP-01**

**1**  
SP-01 **AERIAL VIEW**  
SCALE: N.T.S.

ARCHIS TECHNOLOGIES - \\server-1\H\Archis\21-025 Carver MS\From ISP\2021-02-18\896\_Lake County Fish Survey\_Carver MS.dwg February 18, 2021 12:57:07 PC20

ARCHIS TECHNOLOGIES - \\server-1\H\Archis\21-025 Carver MS\From ISP\2021-02-18\896\_Lake County Fish Survey\_Carver MS.dwg February 18, 2021 12:57:16 PC20

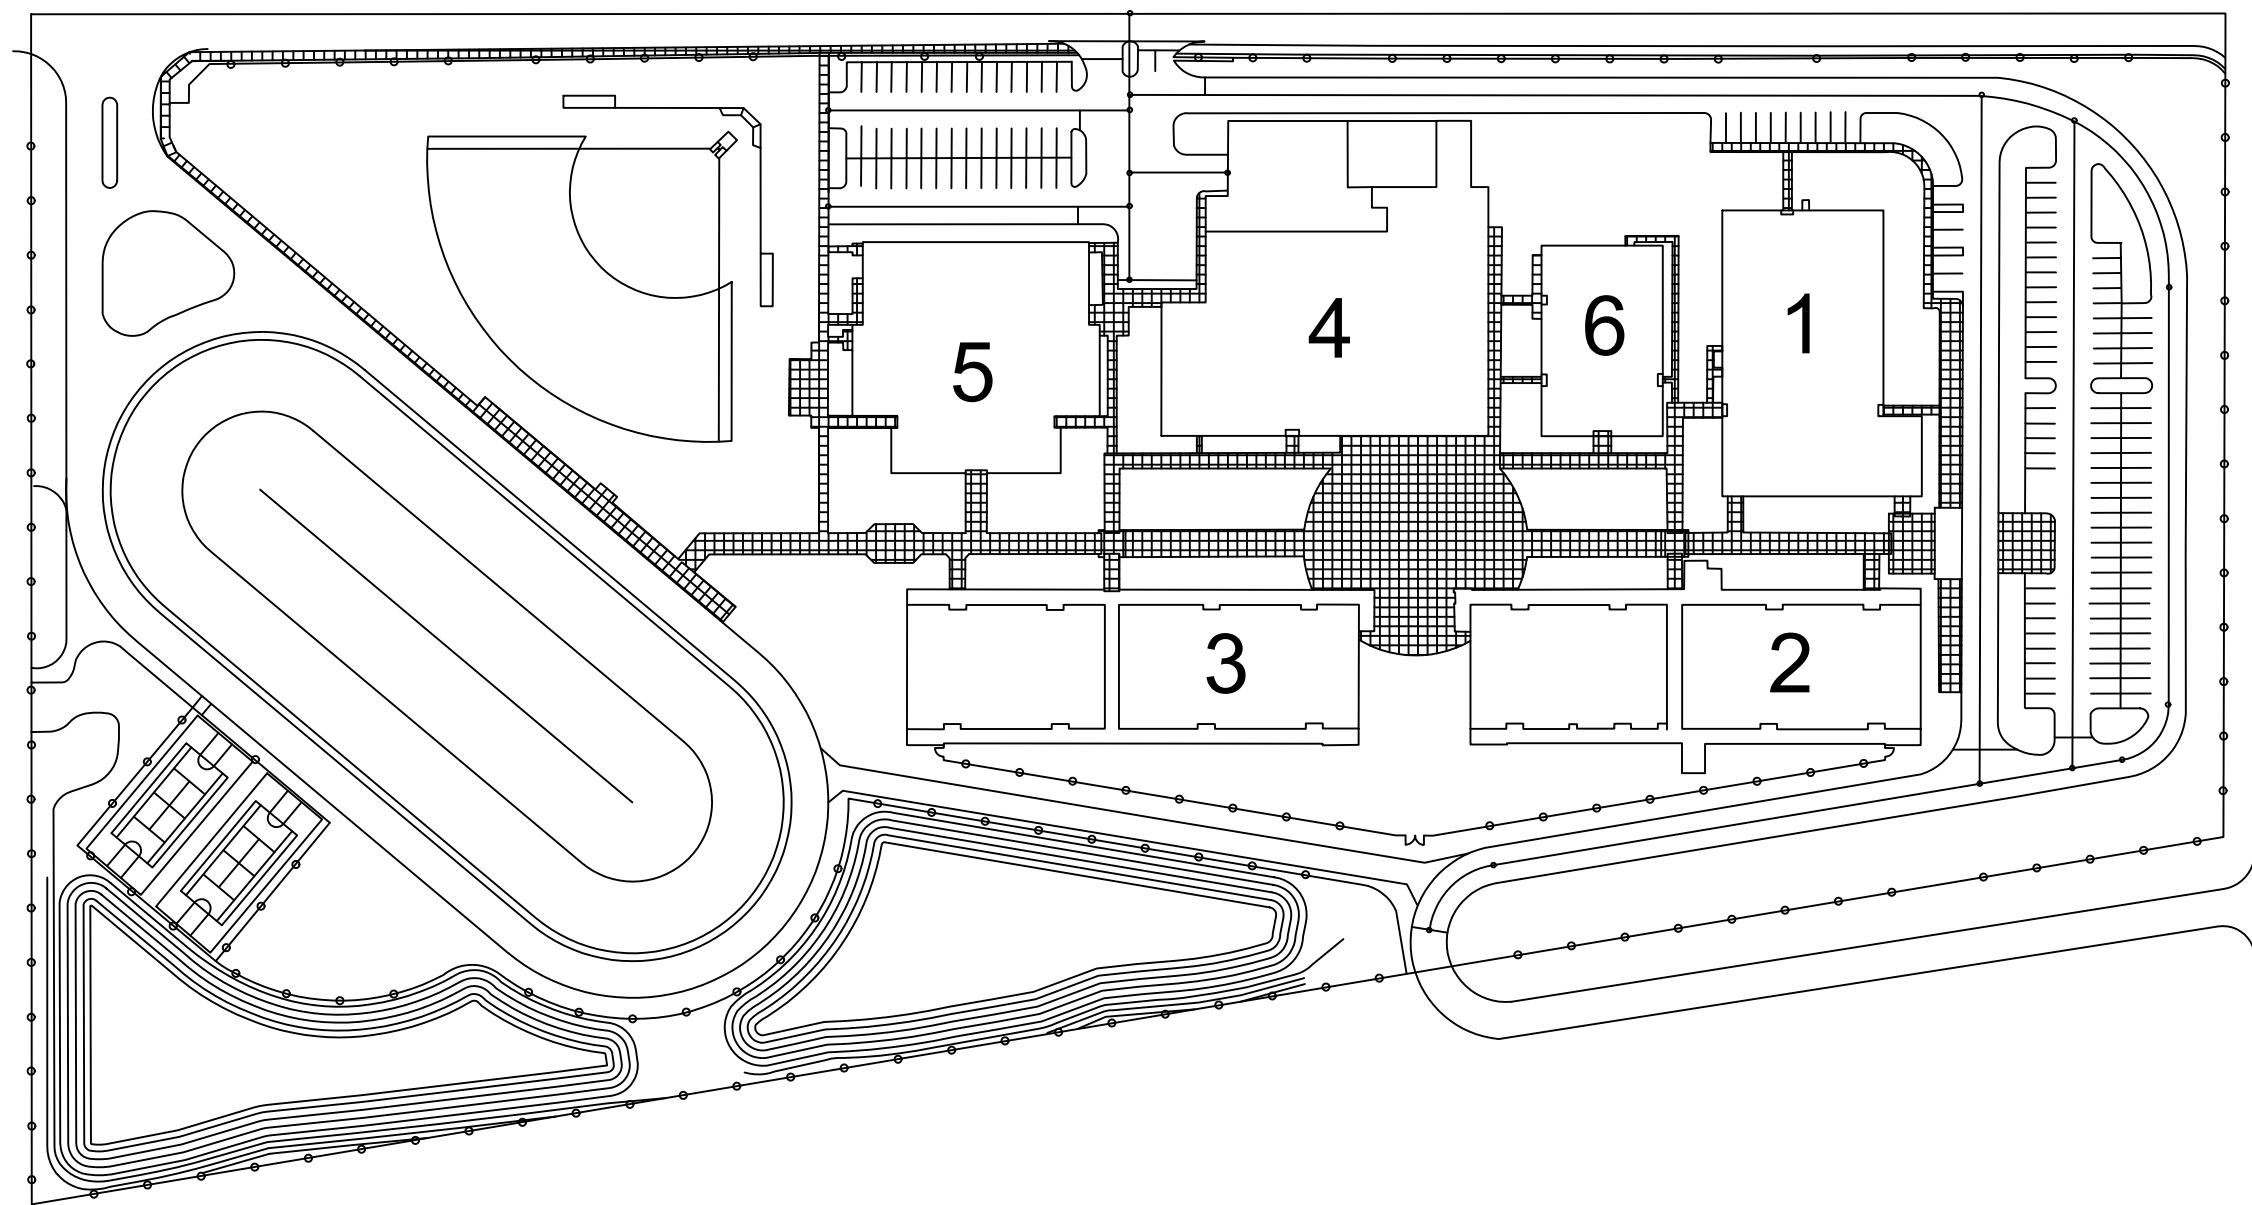

REV	DATE	DESCRIPTION
A	02/18/21	PRELIMINARY FISH PLAN
B		
0		
1		
2		
3		
4		
5		
6		

ARCHIS PROJECT NO.:  
 DRAWN BY: RR      CHECKED BY: SH



158 Terra Mango Loop, Suite B,  
 Orlando, FL 32835  
 Main: (407) 293-4168

PREPARED BY:  
  
 350 E. Crown Point Road, Suite 1100  
 Winter Garden, FL 34787  
 Main: 888.324.2557  
 Direct: 407.439.1594

DATE \_\_\_\_\_  
 \_\_\_\_\_, PE  
 FL PROFESSIONAL ENGINEER LIC. # \_\_\_\_\_



**Carver Middle School  
 (FISH PLAN)**  
 1200 Beecher St,  
 Leesburg, FL

SHEET DESCRIPTION  
**OVERALL SITE PLAN**

SHEET NUMBER  
**SP-02**

**1 OVERALL SITE PLAN**  
 SP-02 SCALE: N.T.S


ARCHIS TECHNOLOGIES - \\server-1\H\Archis\21-025 Carver MS\From ISP\2021-02-18\896\_Lake County Fish Survey\_Carver MS.dwg February 18, 2021 12:57:20 PC20

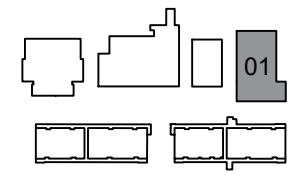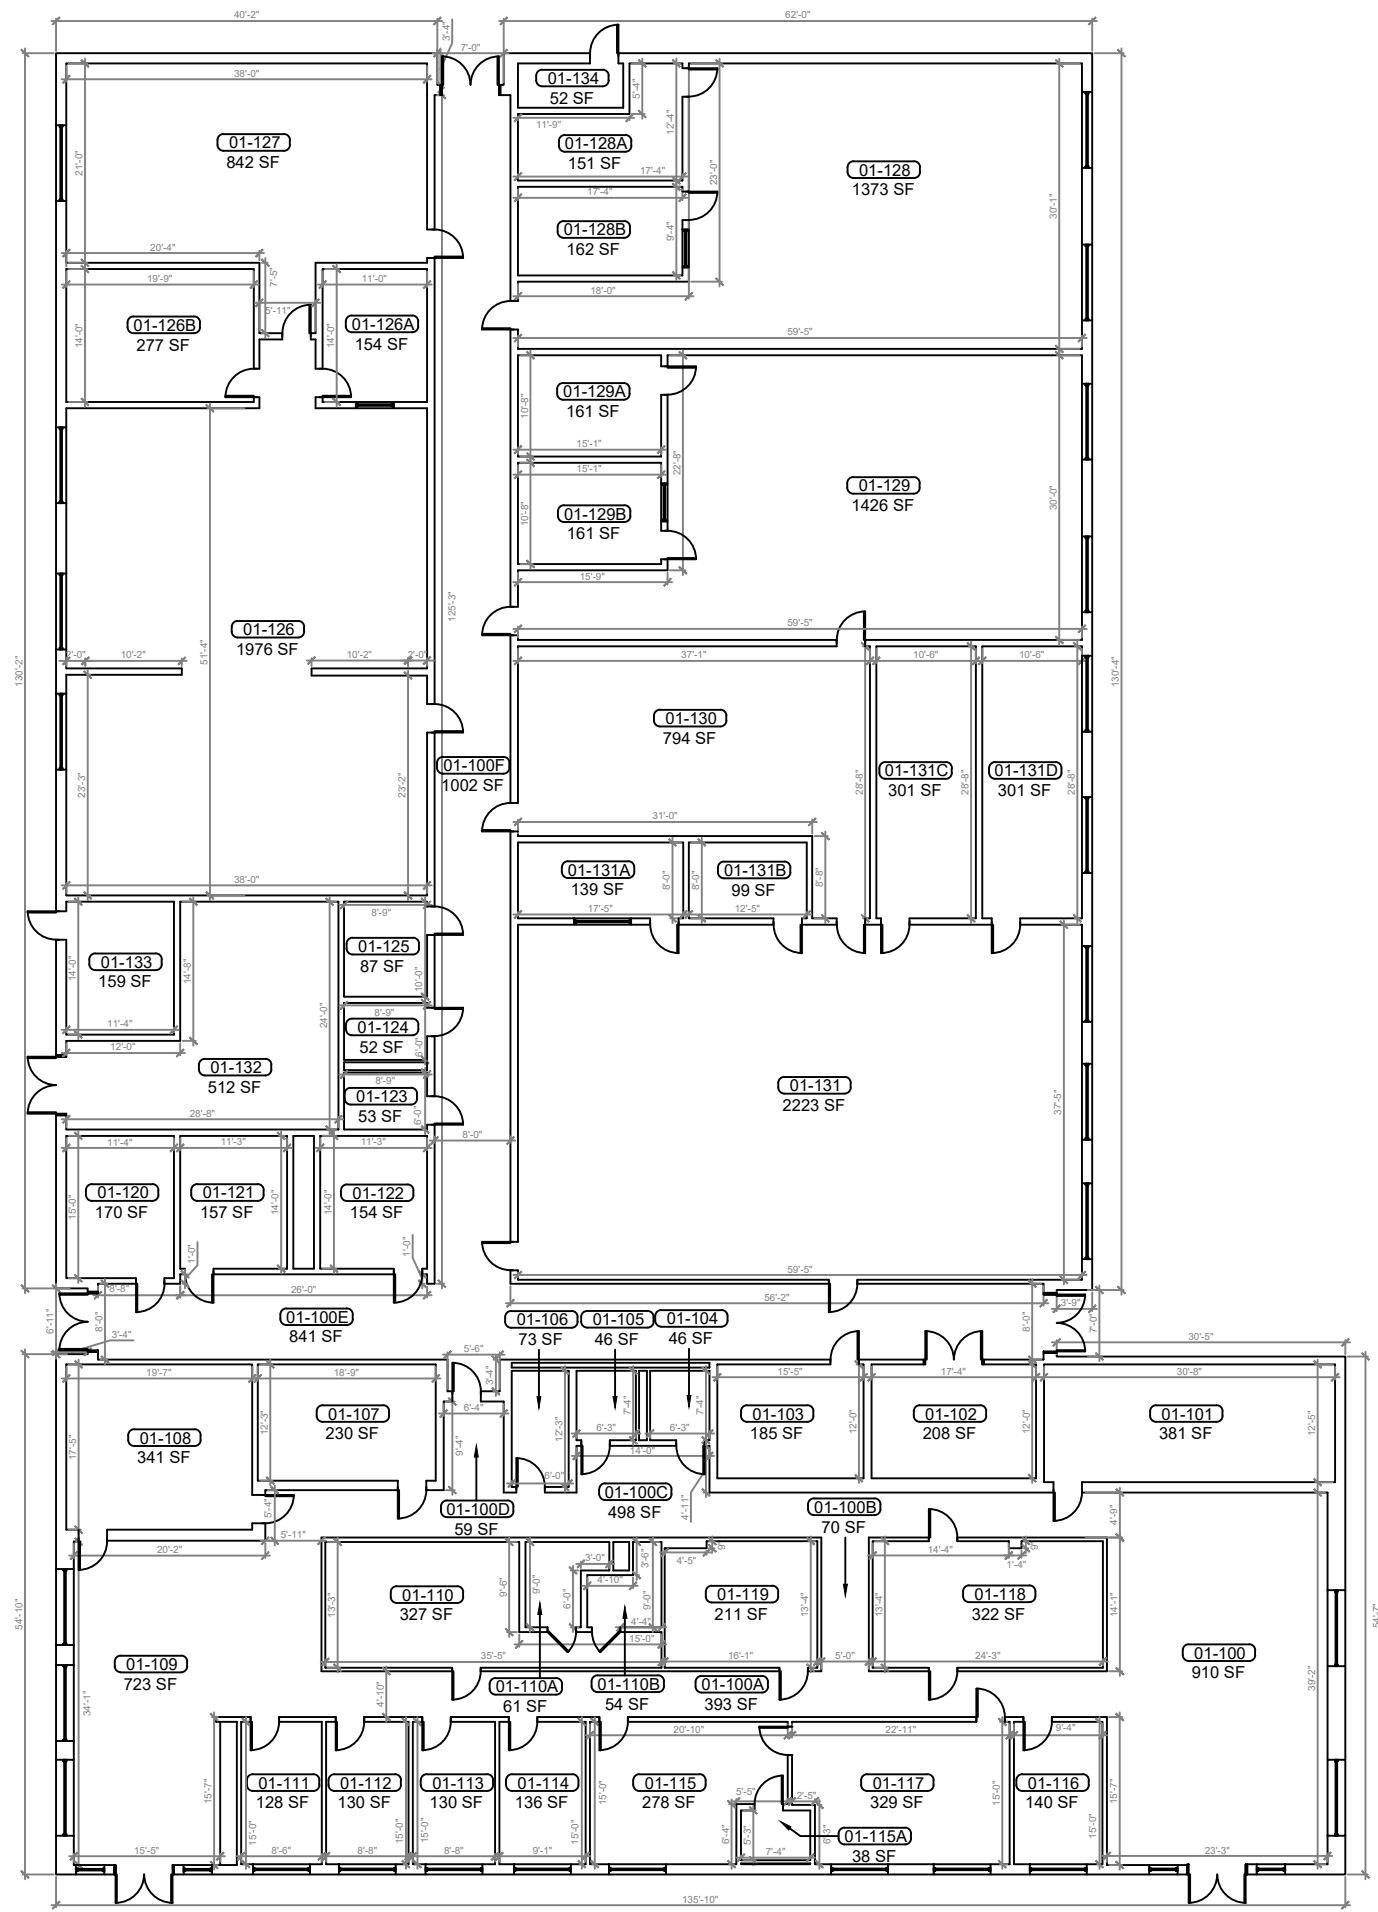

**1 BUILDING 01 FLOOR PLAN**  
**B-01 SCALE: 1/8"=1'-0"**

REV	DATE	DESCRIPTION
A	02/18/21	PRELIMINARY FISH PLAN
B		
0		
1		
2		
3		
4		
5		
6		

ARCHIS PROJECT NO.:  
 DRAWN BY: RR CHECKED BY: SH

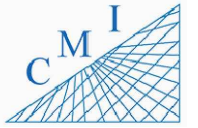

158 Terra Mango Loop, Suite B,  
 Orlando, FL 32835  
 Main: (407) 293-4168

PREPARED BY:  
**ARCHIS**  
 350 E. Crown Point Road, Suite 1100  
 Winter Garden, FL 34787  
 Main: 888.324.2557  
 Direct: 407.439.1594


DATE  
 , PE  
 FL PROFESSIONAL ENGINEER LIC. #

**Carver Middle School (FISH PLAN)**  
 1200 Beecher St,  
 Leesburg, FL  
 SHEET DESCRIPTION


**BUILDING 01**

SHEET NUMBER  
**B-01**

ARCHIS TECHNOLOGIES - \\server-1\H\Archis\21-025 Carver MS\From ISP\2021-02-18\896\_Lake County Fish Survey\_Carver MS.dwg February 18, 2021 12:57:25 PC20

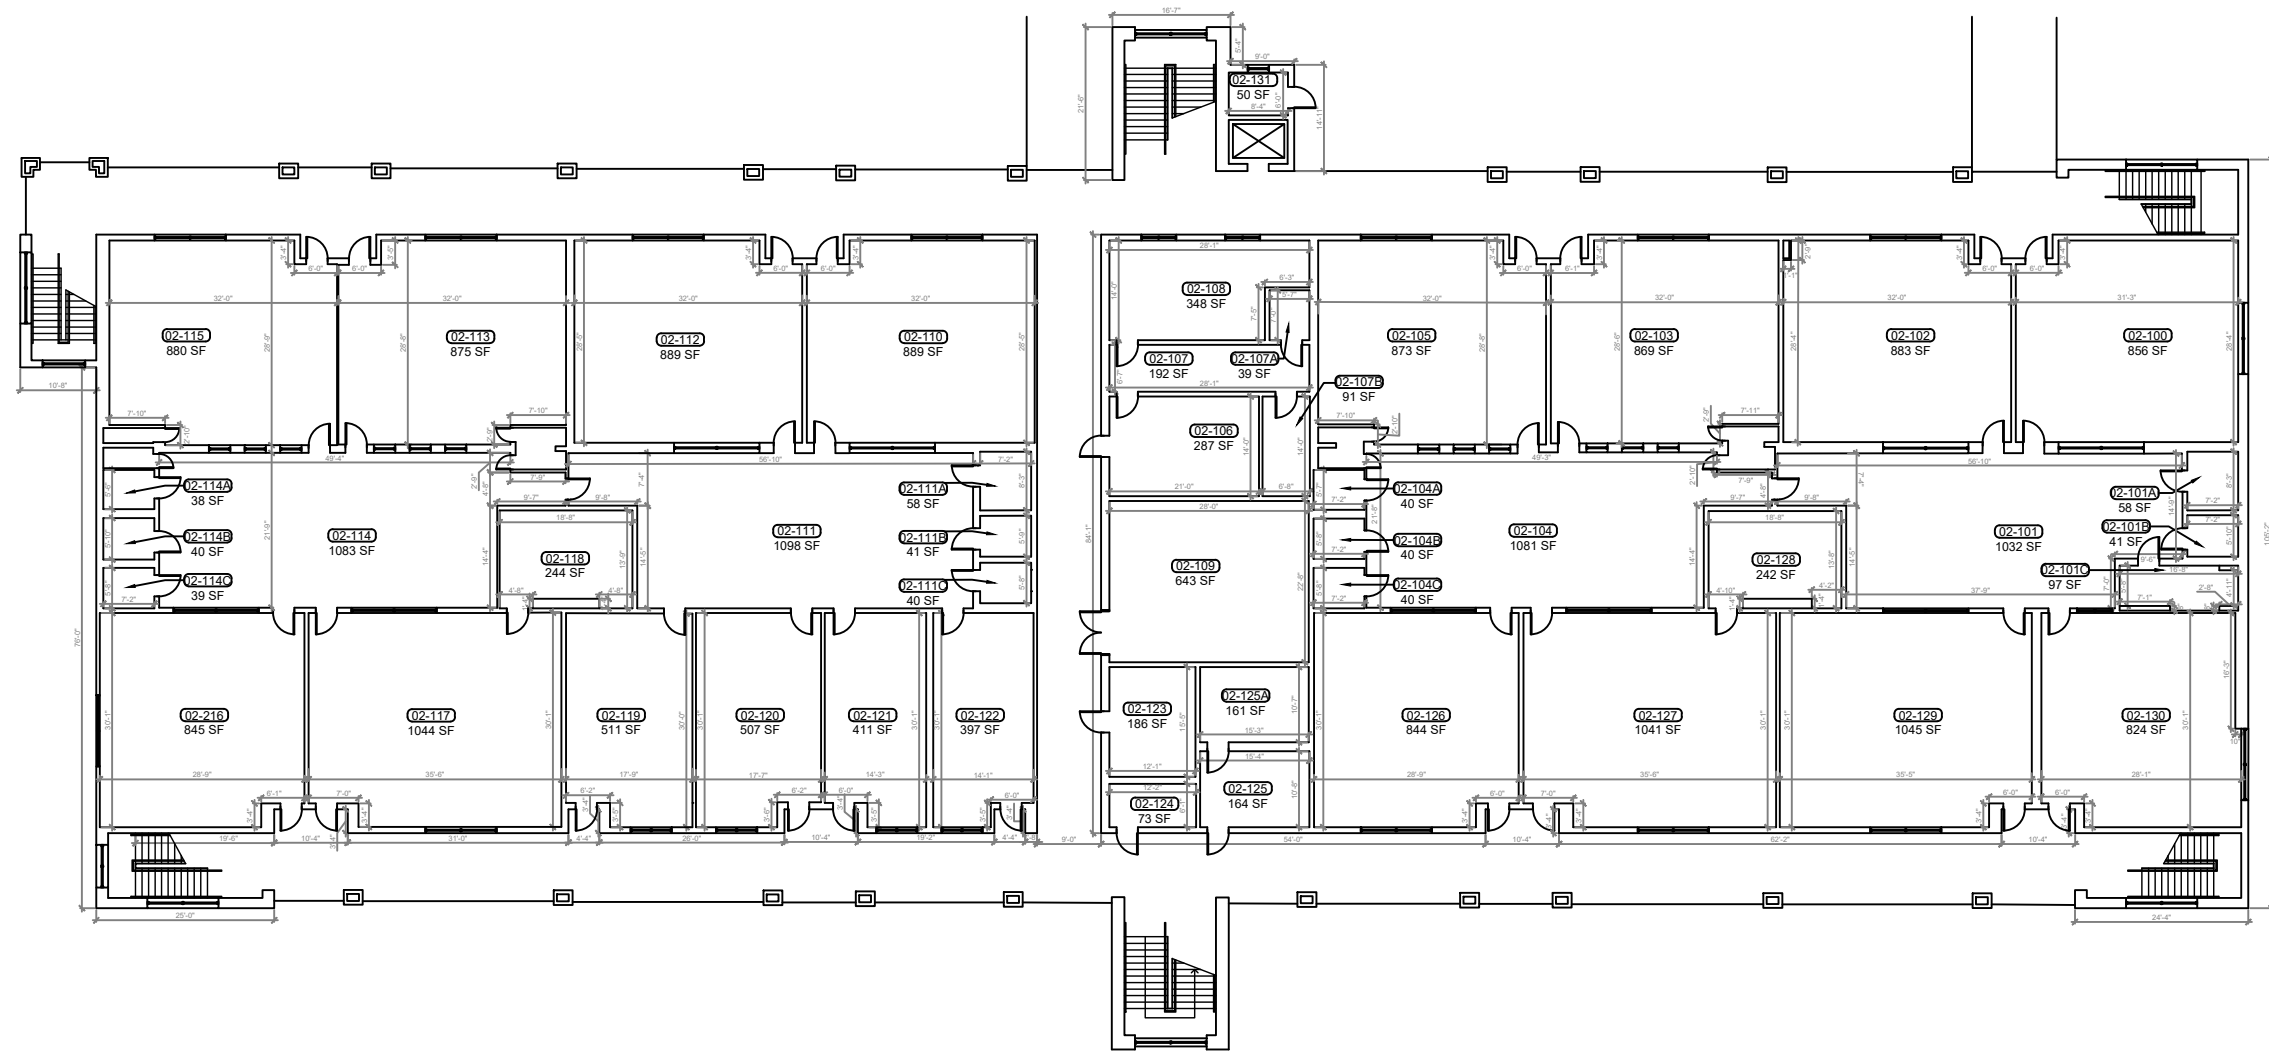

**1**  
**BUILDING 02 FIRST FLOOR PLAN**  
 SCALE: 3/32"=1'-0"

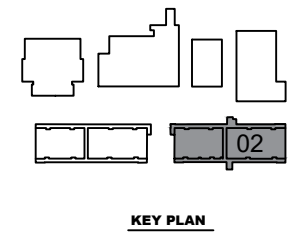

REV	DATE	DESCRIPTION
A	02/18/21	PRELIMINARY FISH PLAN
B		
0		
1		
2		
3		
4		
5		
6		

ARCHIS PROJECT NO.:  
 DRAWN BY: RR  
 CHECKED BY: SH



158 Terra Mango Loop, Suite B,  
 Orlando, FL 32835  
 Main: (407) 293-4168

PREPARED BY:  
**ARCHIS**  
 350 E. Crown Point Road, Suite 1100  
 Winter Garden, FL 34787  
 Main: 888.324.2557  
 Direct: 407.439.1594


DATE  
 , PE  
 FL PROFESSIONAL ENGINEER LIC. #

**Carver Middle School (FISH PLAN)**  
 1200 Beecher St,  
 Leesburg, FL  
 SHEET DESCRIPTION


**BUILDING 02**

SHEET NUMBER  
**B-02.1**

ARCHIS TECHNOLOGIES - \\server-1\H\Archis\21-025 Carver MS\From ISP\2021-02-18\896\_Lake County Fish Survey\_Carver MS.dwg February 18, 2021 12:57:30 PC20

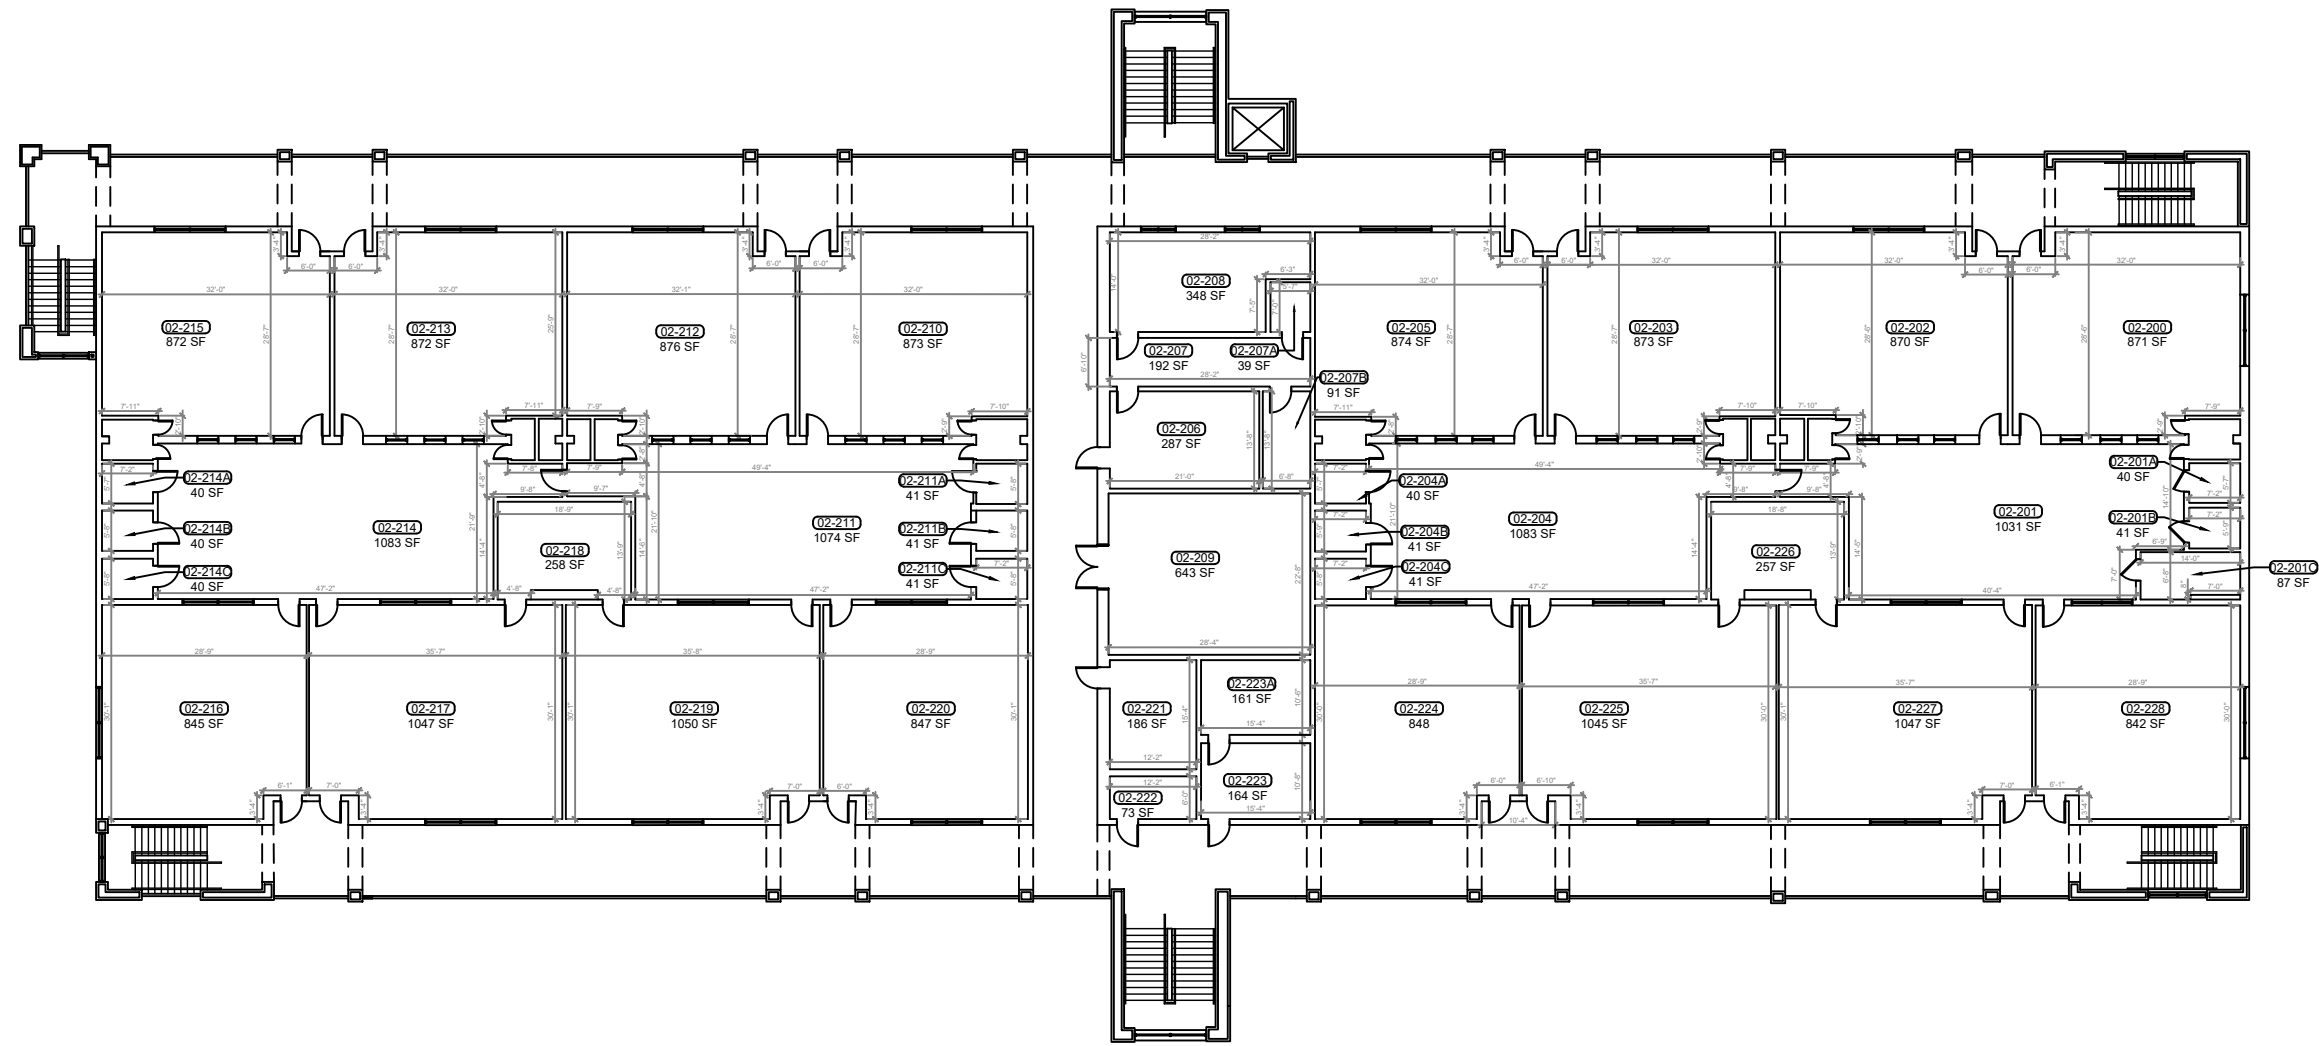

**1**  
**BUILDING 02 SECOND FLOOR PLAN**  
 SCALE: 3/32"=1'-0"

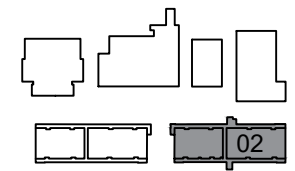

KEY PLAN

REV	DATE	DESCRIPTION
A	02/18/21	PRELIMINARY FISH PLAN
B		
0		
1		
2		
3		
4		
5		
6		

ARCHIS PROJECT NO.:  
 DRAWN BY: RR  
 CHECKED BY: SH



158 Terra Mango Loop, Suite B,  
 Orlando, FL 32835  
 Main: (407) 293-4168

PREPARED BY:  
**ARCHIS**  
 350 E. Crown Point Road, Suite 1100  
 Winter Garden, FL 34787  
 Main: 888.324.2557  
 Direct: 407.439.1594


DATE  
 , PE  
 FL PROFESSIONAL ENGINEER LIC. #

**Carver Middle School (FISH PLAN)**  
 1200 Beecher St,  
 Leesburg, FL  
 SHEET DESCRIPTION


**BUILDING 02**

SHEET NUMBER  
**B-02.2**

ARCHIS TECHNOLOGIES - \\server-1\H\Archis\21-025 Carver MS\From ISP\2021-02-18\896\_Lake County Fish Survey\_Carver MS.dwg February 18, 2021 12:57:35 PC20

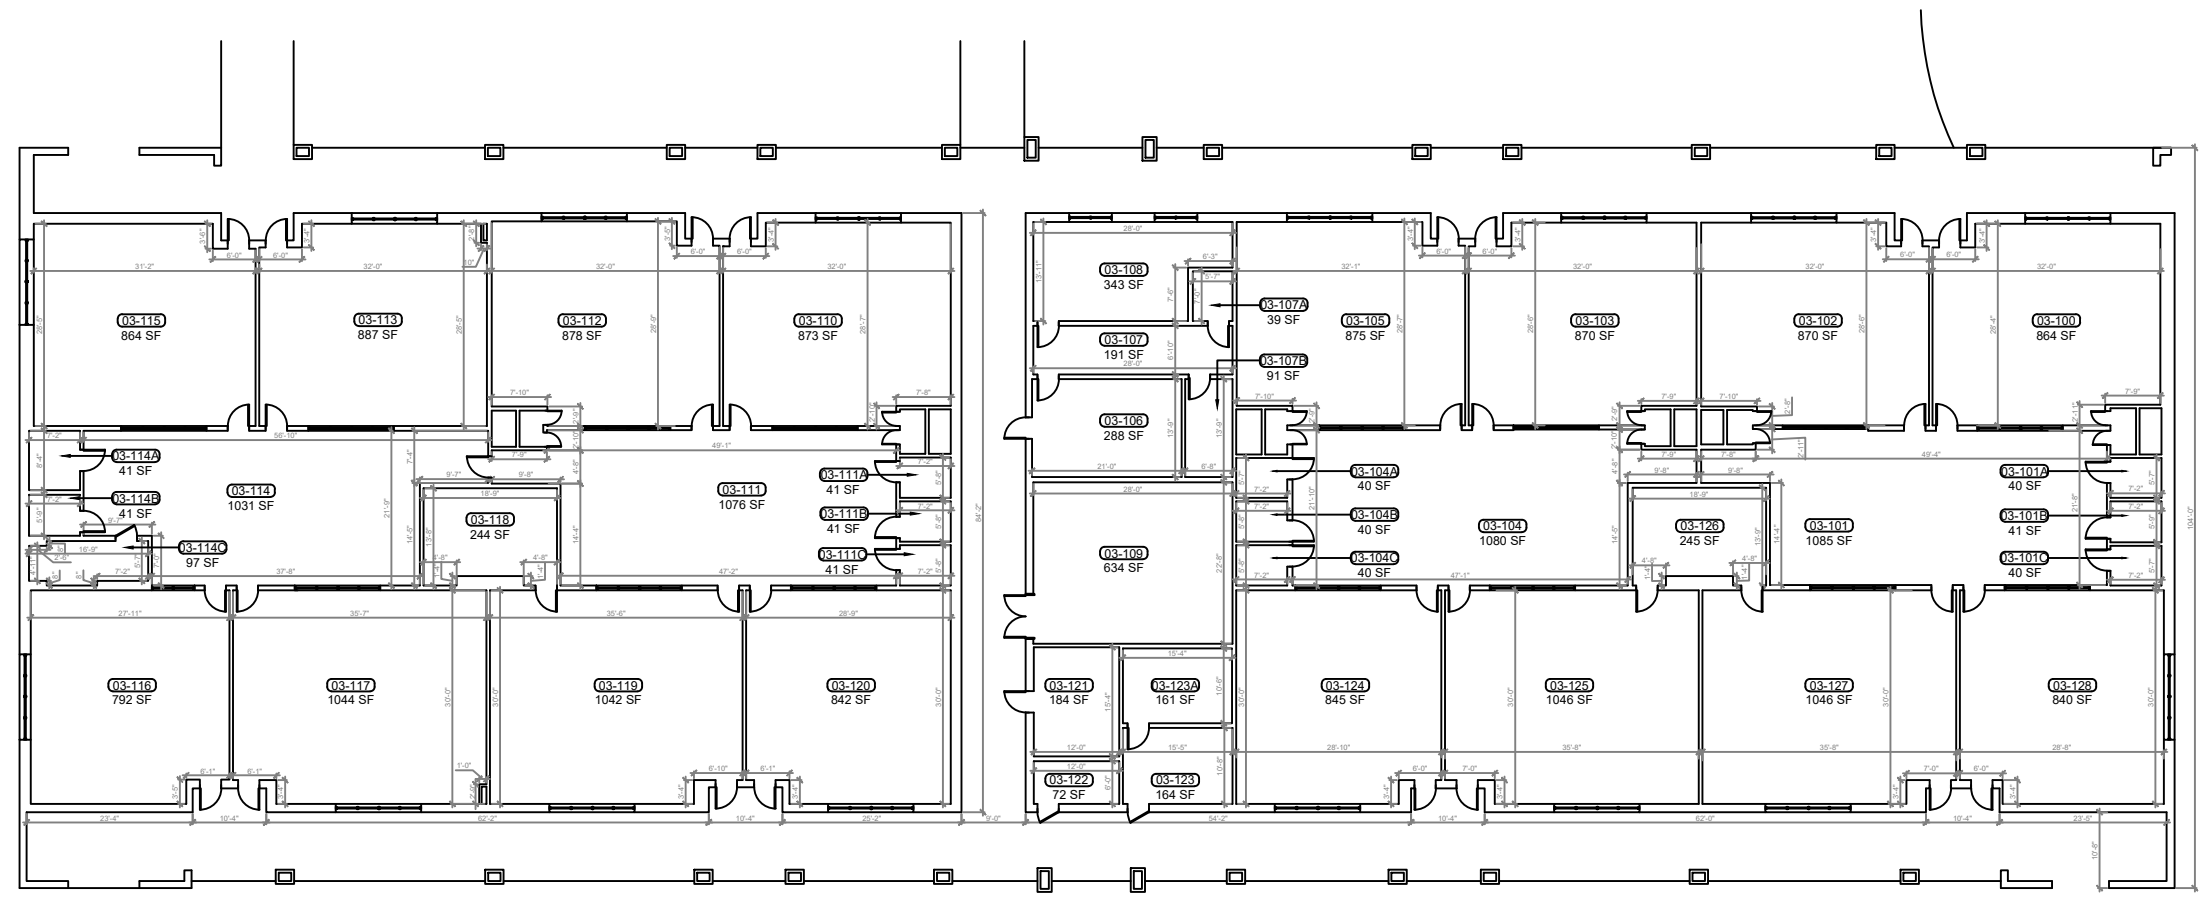

**1**  
B-03 **BUILDING 03 FLOOR PLAN**  
SCALE: 3/32"=1'-0"

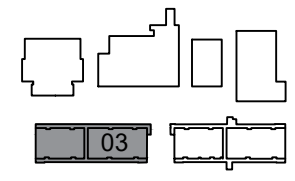

**KEY PLAN**

REV	DATE	DESCRIPTION
A	02/18/21	PRELIMINARY FISH PLAN
B		
0		
1		
2		
3		
4		
5		
6		

ARCHIS PROJECT NO.:  
DRAWN BY: RR CHECKED BY: SH



PREPARED BY:  
**ARCHIS**  
350 E. Crown Point Road, Suite 1100  
Winter Garden, FL 34787  
Main: 888.324.2557  
Direct: 407.439.1594


DATE  
, PE  
FL PROFESSIONAL ENGINEER LIC. #

**Carver Middle School (FISH PLAN)**  
1200 Beecher St,  
Leesburg, FL  
SHEET DESCRIPTION


**BUILDING 03**

SHEET NUMBER  
**B-03**

ARCHIS TECHNOLOGIES - \\server-1\H\Archis\21-025 Carver MS\From ISP\2021-02-18\896\_Lake County Fish Survey\_Carver MS.dwg February 18, 2021 12:57:40 PC20

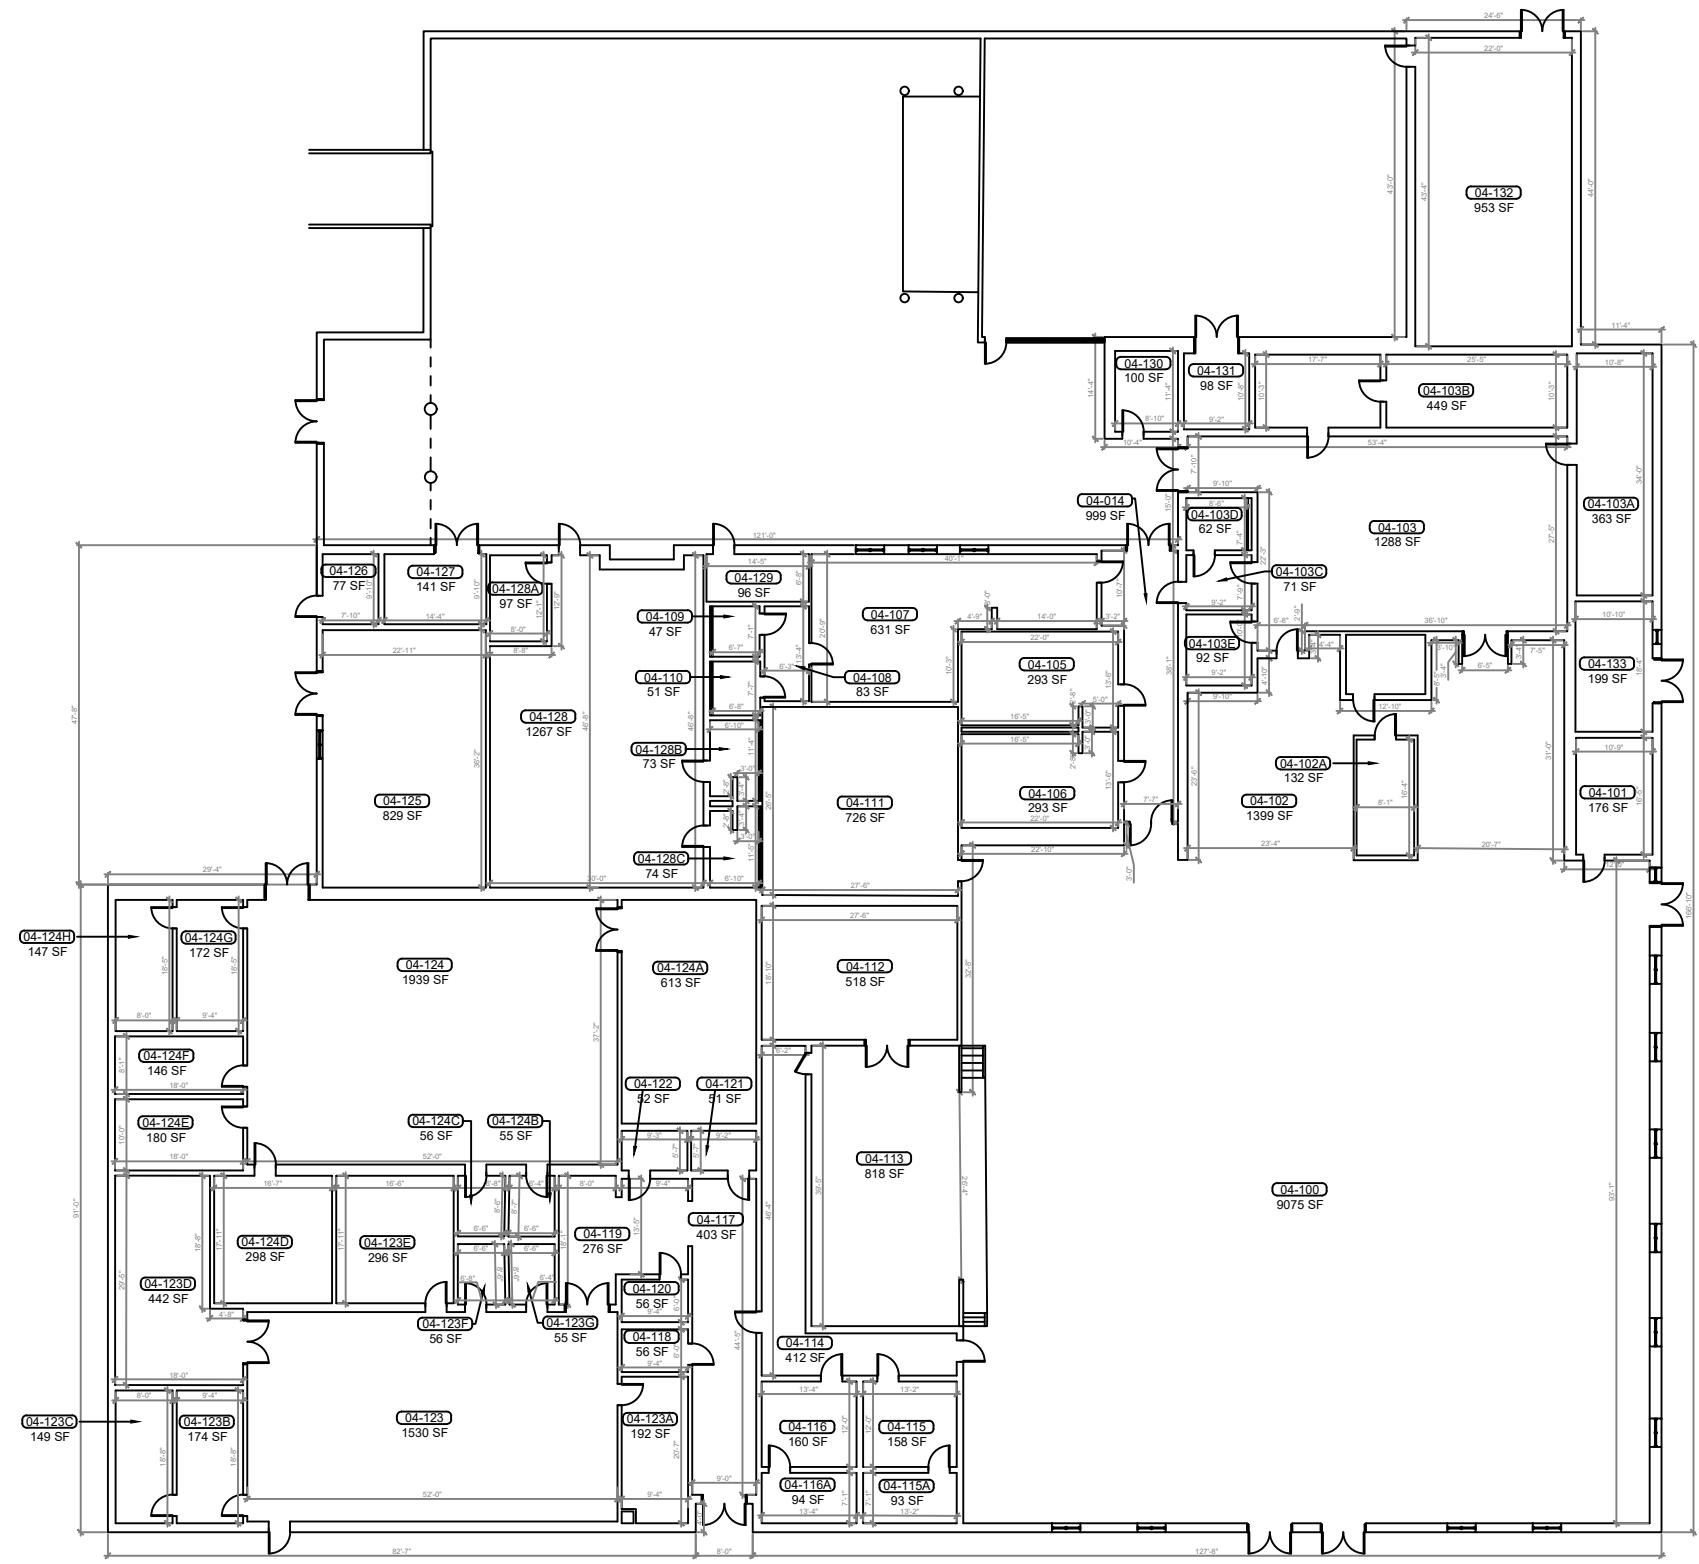

**1**  
B-04 **BUILDING 04 FLOOR PLAN**  
SCALE: 3/32"=1'-0"

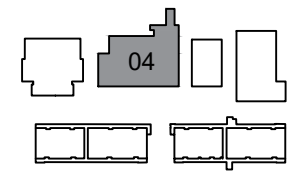

**KEY PLAN**

REV	DATE	DESCRIPTION
A	02/18/21	PRELIMINARY FISH PLAN
B		
0		
1		
2		
3		
4		
5		
6		

ARCHIS PROJECT NO.:	
DRAWN BY: RR	CHECKED BY: SH



PREPARED BY:  
**ARCHIS**  
350 E. Crown Point Road, Suite 1100  
Winter Garden, FL 34787  
Main: 888.324.2557  
Direct: 407.439.1594


DATE  
\_\_\_\_\_, PE  
FL PROFESSIONAL ENGINEER LIC. #

**Carver Middle School  
(FISH PLAN)**  
1200 Beecher St,  
Leesburg, FL  
SHEET DESCRIPTION


**BUILDING 04**

SHEET NUMBER  
**B-04**

ARCHIS TECHNOLOGIES - \\server-1\H\Archis\21-025 Carver MS\From ISP\2021-02-18\896\_Lake County Fish Survey\_Carver MS.dwg February 18, 2021 12:57:45 PC20

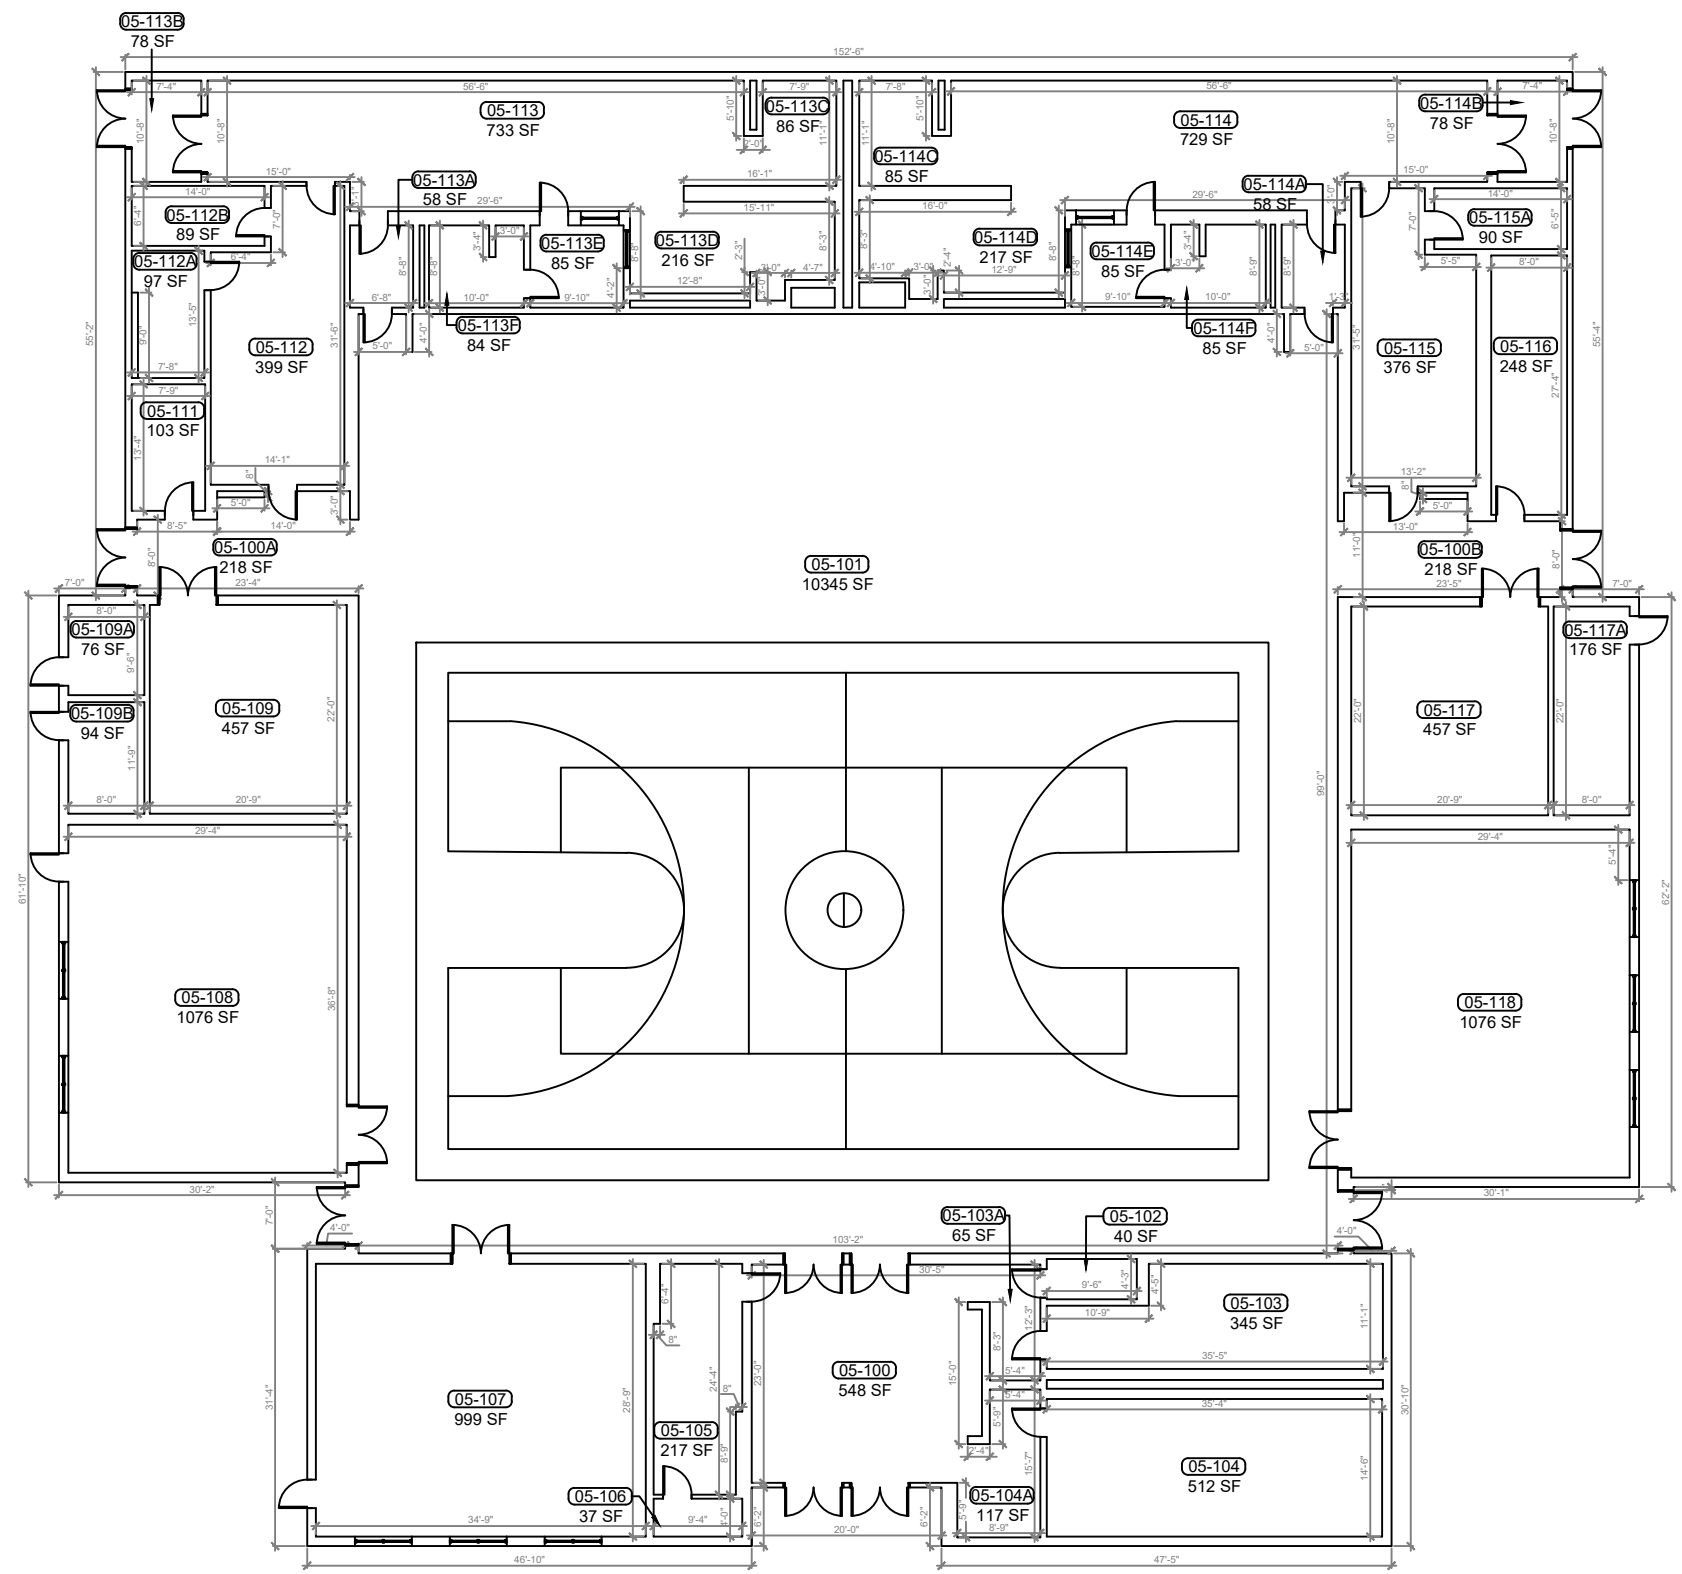

**1 BUILDING 05 FLOOR PLAN**  
 B-05 SCALE: 1/8"=1'-0"

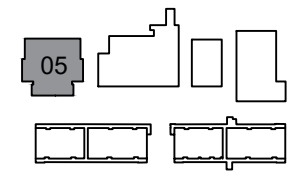

KEY PLAN

REV	DATE	DESCRIPTION
A	02/18/21	PRELIMINARY FISH PLAN
B		
0		
1		
2		
3		
4		
5		
6		

ARCHIS PROJECT NO.:	
DRAWN BY: RR	CHECKED BY: SH



**CM I**  
 158 Terra Mango Loop, Suite B,  
 Orlando, FL 32835  
 Main: (407) 293-4168

PREPARED BY:  
**ARCHIS**  
 350 E. Crown Point Road, Suite 1100  
 Winter Garden, FL 34787  
 Main: 888.324.2557  
 Direct: 407.439.1594

DATE \_\_\_\_\_  
 , PE  
 FL PROFESSIONAL ENGINEER LIC. # \_\_\_\_\_



**Carver Middle School (FISH PLAN)**  
 1200 Beecher St,  
 Leesburg, FL  
 SHEET DESCRIPTION

**BUILDING 05**

SHEET NUMBER  
**B-05**



ARCHIS TECHNOLOGIES - \\server-1\H\Archis\21-025 Carver MS\From ISP\2021-02-18\896\_Lake County Fish Survey\_Carver MS.dwg February 18, 2021 12:57:50 PC20

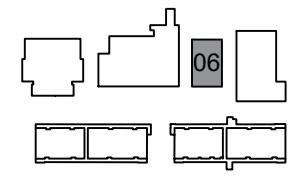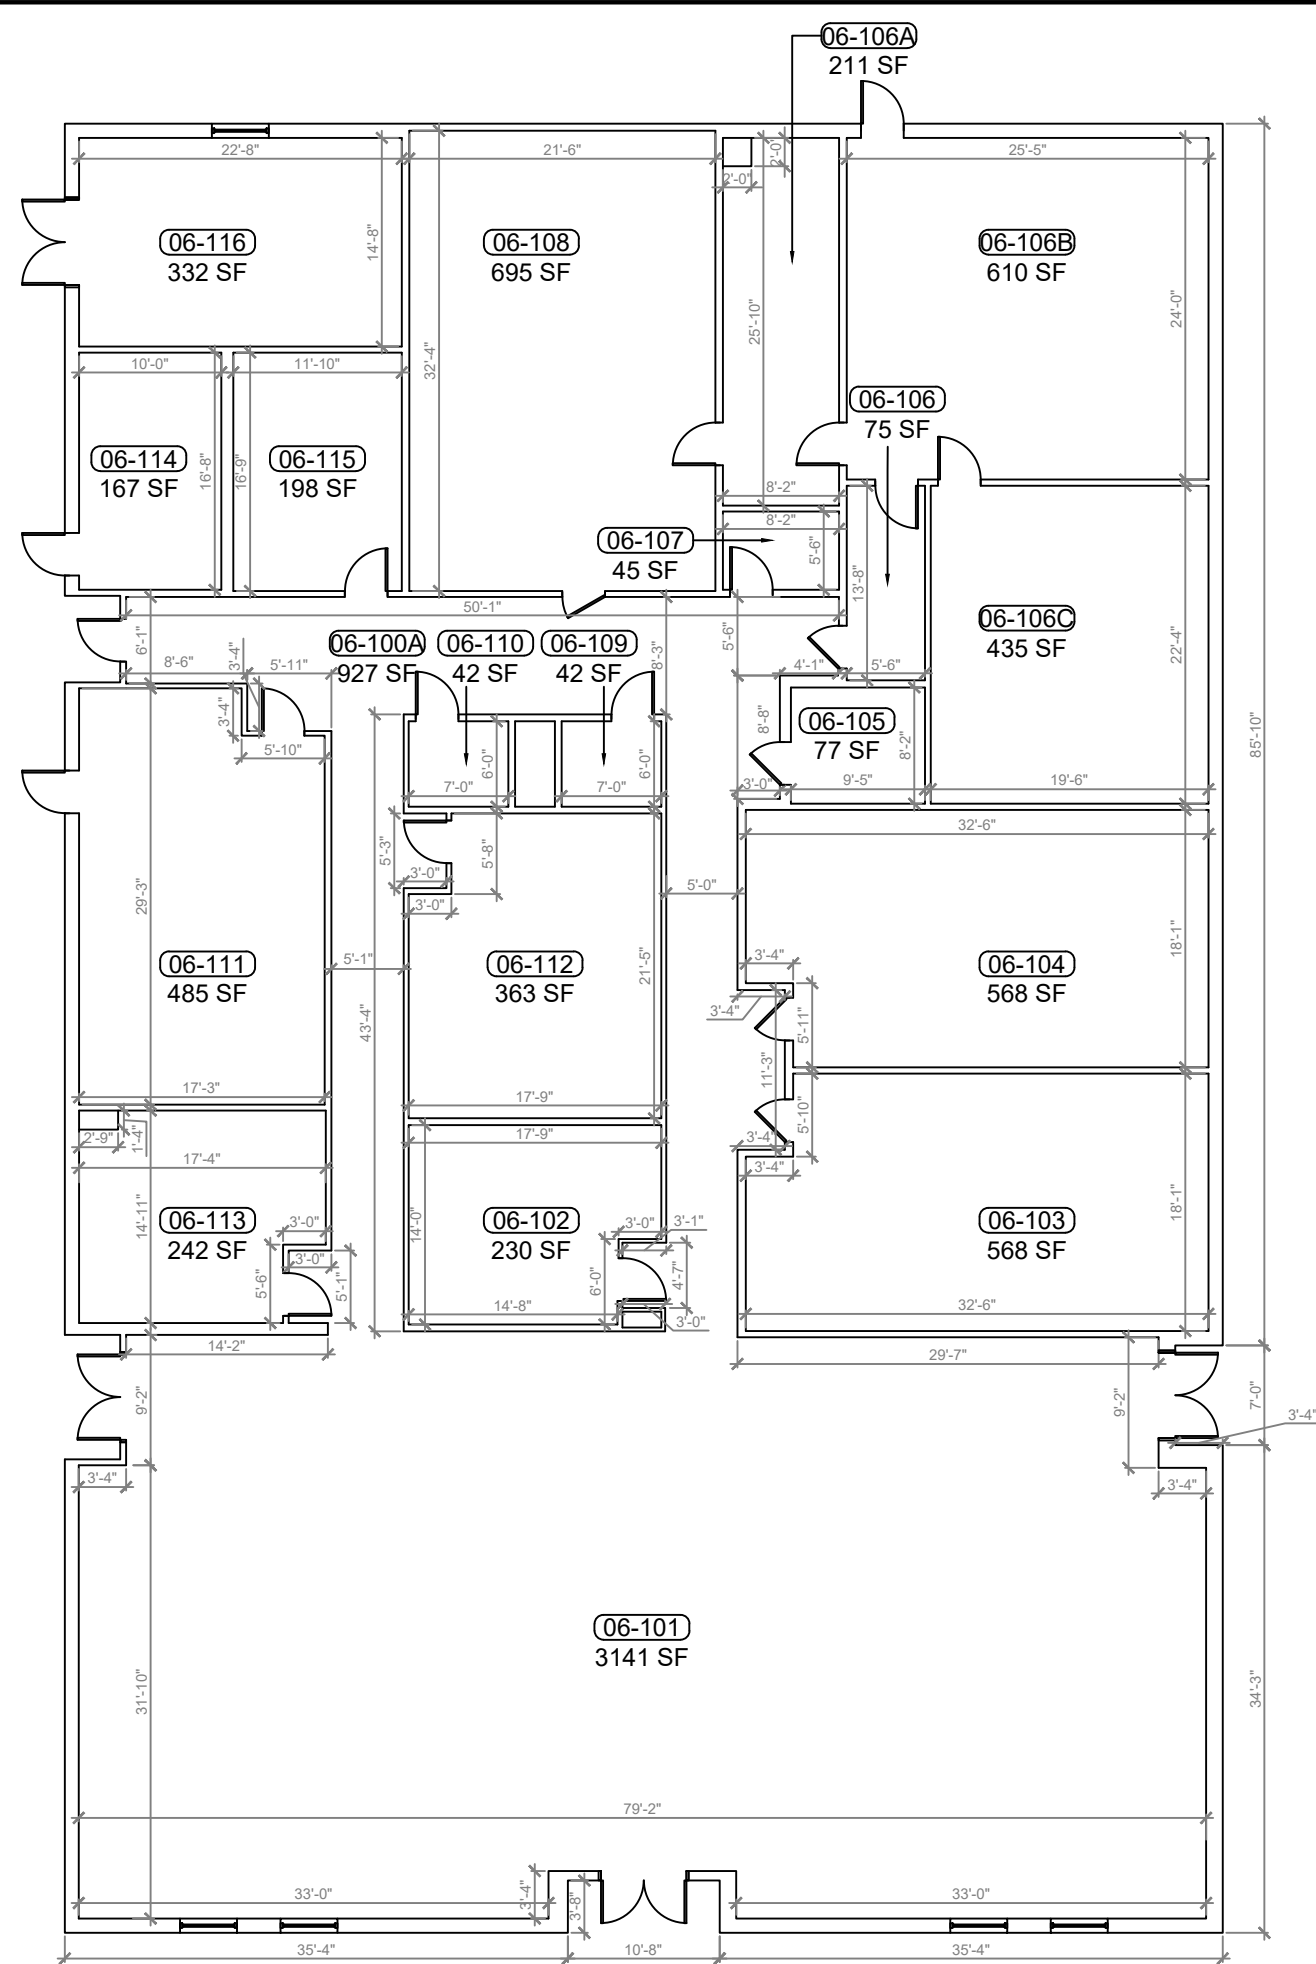

REV	DATE	DESCRIPTION
A	02/18/21	PRELIMINARY FISH PLAN
B		
0		
1		
2		
3		
4		
5		
6		

ARCHIS PROJECT NO.:  
 DRAWN BY: RR  
 CHECKED BY: SH



**CM I**  
 158 Terra Mango Loop, Suite B,  
 Orlando, FL 32835  
 Main: (407) 293-4168

PREPARED BY:  
**ARCHIS**  
 350 E. Crown Point Road, Suite 1100  
 Winter Garden, FL 34787  
 Main: 888.324.2557  
 Direct: 407.439.1594

DATE  
 , PE  
 FL PROFESSIONAL ENGINEER LIC. #

**Carver Middle School (FISH PLAN)**  
 1200 Beecher St,  
 Leesburg, FL

SHEET DESCRIPTION  
**BUILDING 06**

SHEET NUMBER  
**B-06**

**BUILDING 06 FLOOR PLAN**  
 SCALE: 3/16"=1'-0"