


GRAY MIDDLE SCHOOL

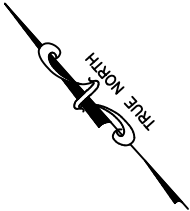

REV	DATE	DESCRIPTION
A	02/15/21	PRELIMINARY FISH PLAN
B		
0		
1		
2		
3		
4		
5		
6		

ARCHIS PROJECT NO.:
 DRAWN BY: YP CHECKED BY: CB



158 Terra Mango Loop, Suite B,
 Orlando, FL 32835
 Main: (407) 293-4168

PREPARED BY:



350 E. Crown Point Road, Suite 1100
 Winter Garden, FL 34787
 Main: 888.324.2557
 Direct: 407.439.1594

INDEX OF DRAWINGS

SHT. NO.	DESCRIPTION
SP-01	AERIAL
SP-02	SITE PLAN
B-01	BUILDING 01
B-02.1	BUILDING 02.1
B-02.2	BUILDING 02.2
B-02.3	BUILDING 02.3
B-03	BUILDING 03
B-04	BUILDING 04
B-05	BUILDING 05
B-06	BUILDING 06
B-07	BUILDING 07, 08 & 09



DATE _____
 _____, PE
 FL PROFESSIONAL ENGINEER LIC. # _____

Gray Middle School

(FISH PLAN)

205 E Magnolia St,
 Groveland, FL 34736


SHEET DESCRIPTION

AERIAL VIEW

SHEET NUMBER
SP-01

1
 SP-01 **AERIAL VIEW**
 SCALE: N.T.S.

ARCHIS TECHNOLOGIES - \\server-1\h\Archis\21-009 Cecil E Gray MS\From ISP\2021-02-24\896_Lake County Fish Survey_Gray MS.dwg February 24, 2021 19:53:33 PC20

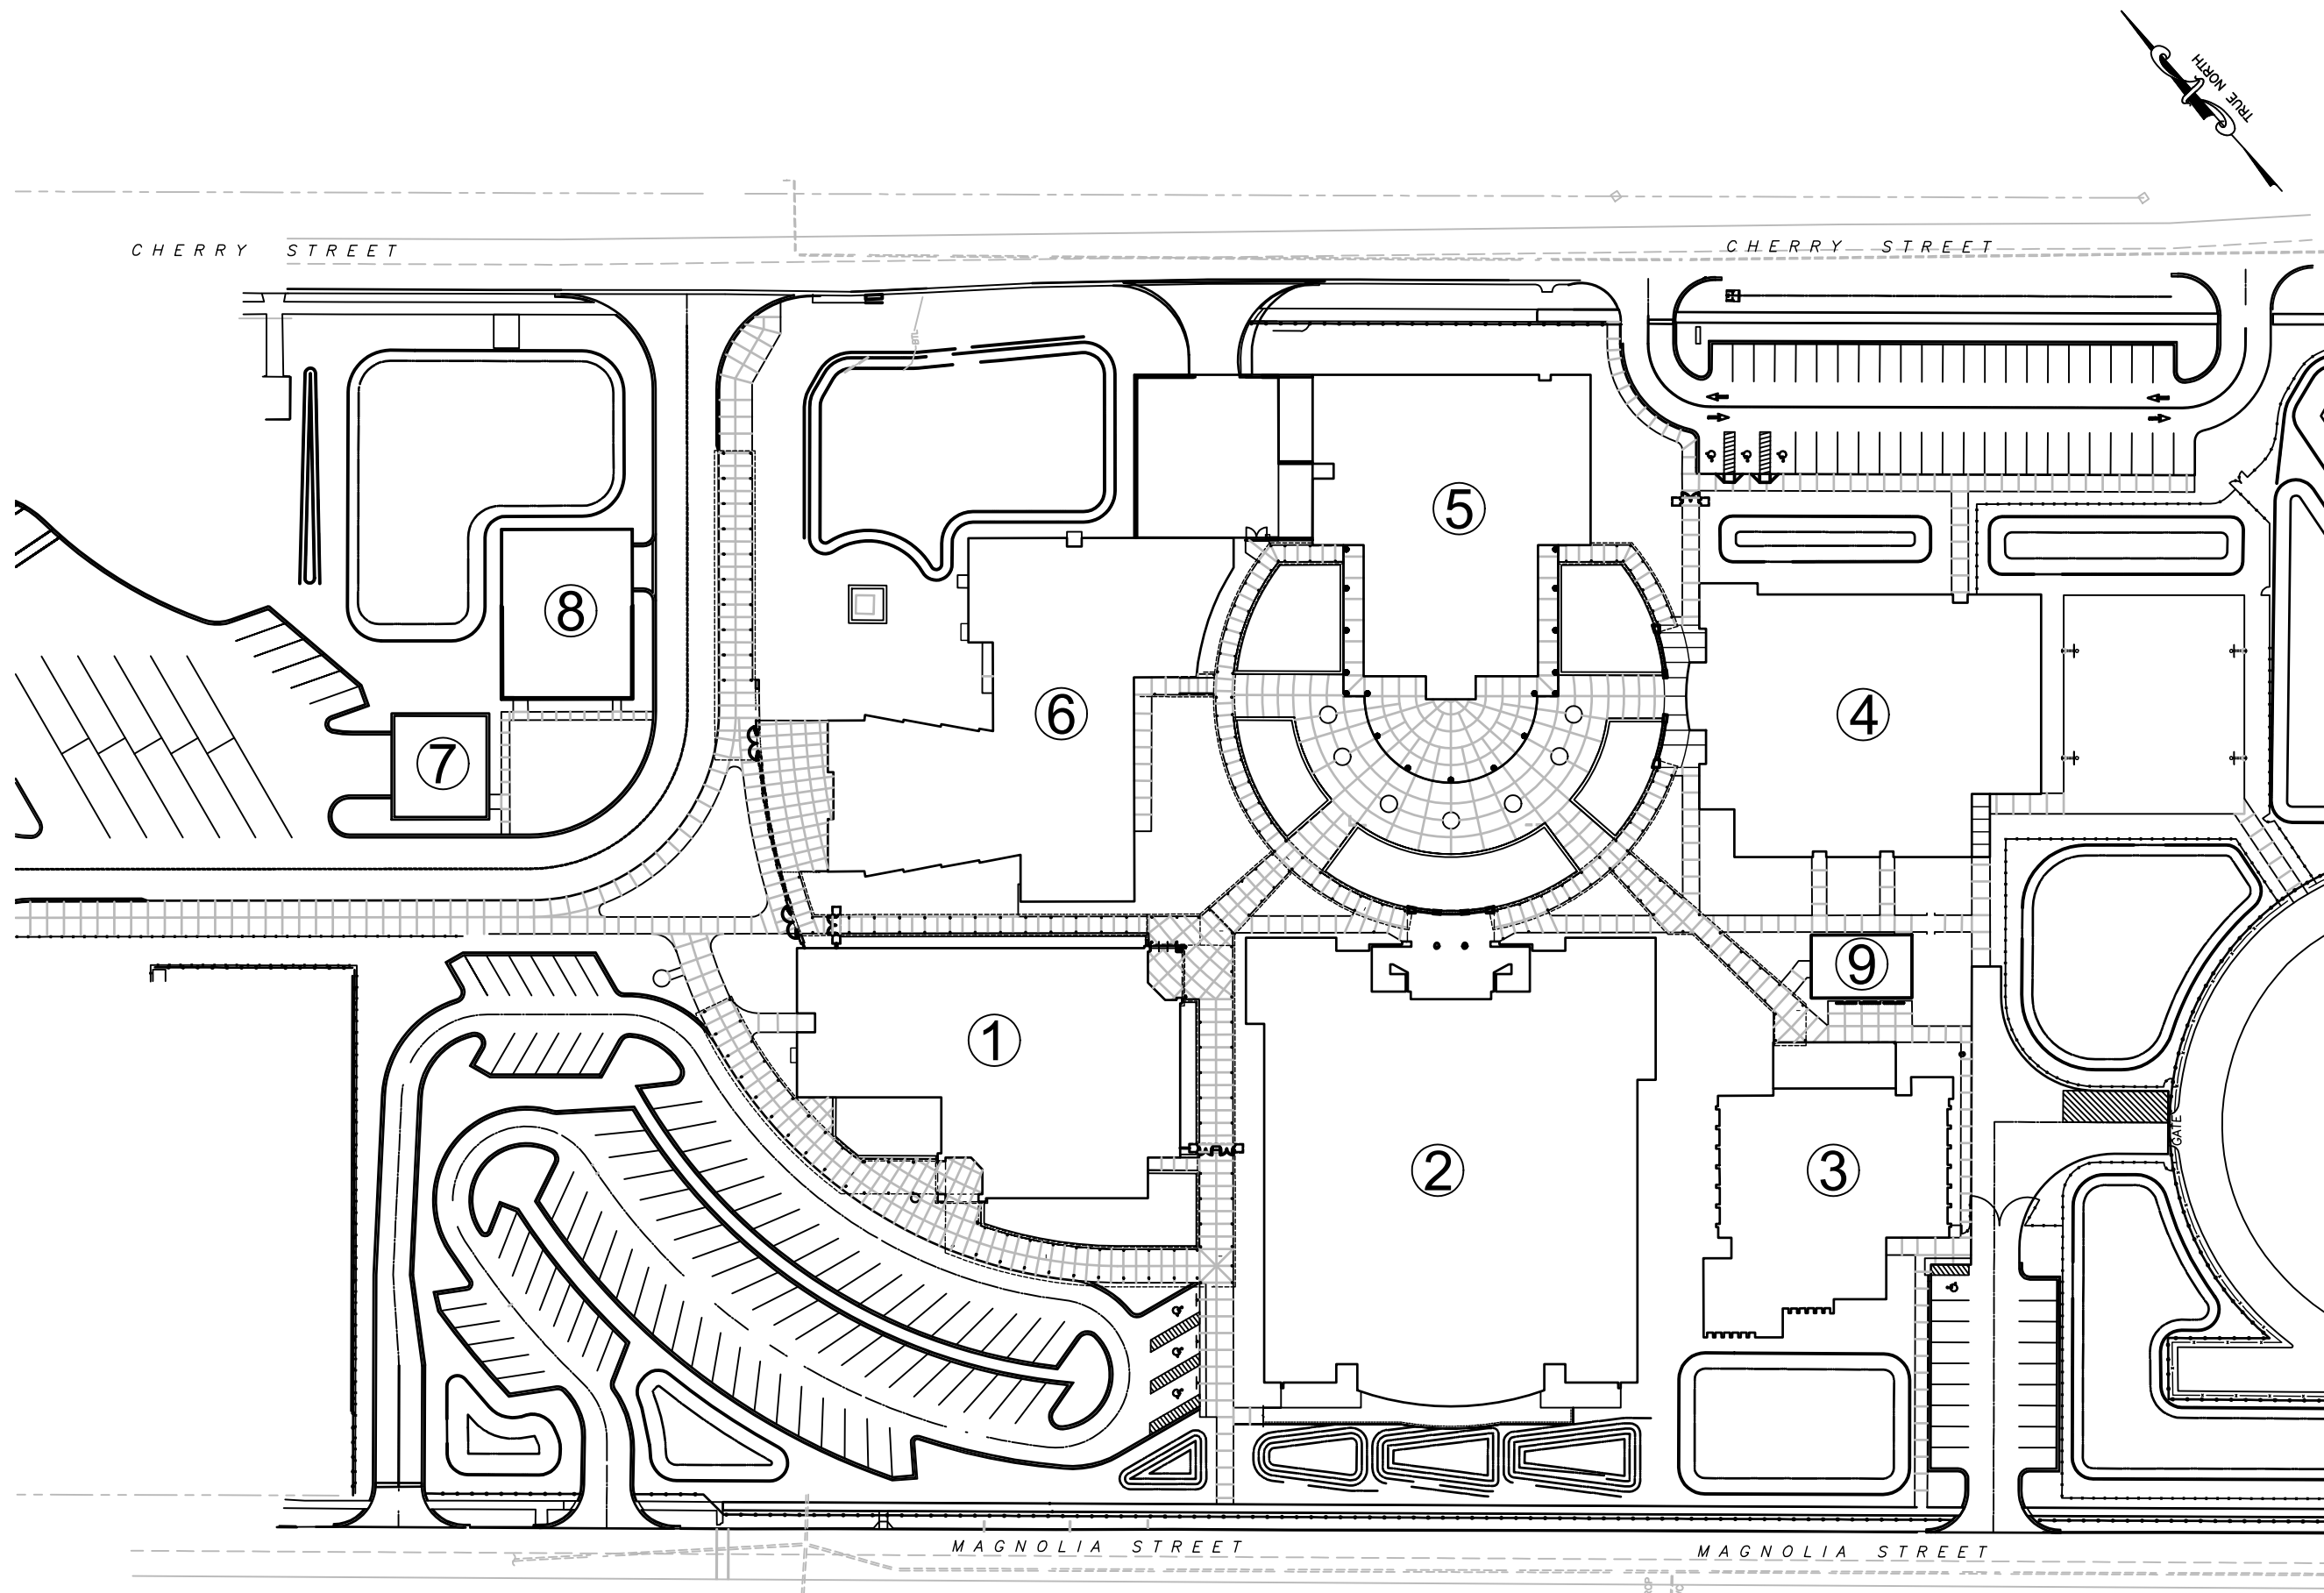

REV	DATE	DESCRIPTION
A	02/15/21	PRELIMINARY FISH PLAN
B		
0		
1		
2		
3		
4		
5		
6		

ARCHIS PROJECT NO.:
 DRAWN BY: YP
 CHECKED BY: CB



CM I
 158 Terra Mango Loop, Suite B,
 Orlando, FL 32835
 Main: (407) 293-4168

PREPARED BY:
ARCHIS
 350 E. Crown Point Road, Suite 1100
 Winter Garden, FL 34787
 Main: 888.324.2557
 Direct: 407.439.1594

DATE _____
 _____, PE
 FL PROFESSIONAL ENGINEER LIC. # _____



Gray Middle School
(FISH PLAN)
 205 E Magnolia St,
 Groveland, FL 34736

SHEET DESCRIPTION
OVERALL SITE PLAN


SHEET NUMBER
SP-02

1 OVERALL SITE PLAN
 SP-02 SCALE: 1/32"

ARCHIS TECHNOLOGIES - \\server-1\h\Archis\21-009 Cecil E Gray MS\From ISP\2021-02-24\896_Lake County Fish Survey_Gray MS.dwg February 24, 2021 19:53:35 PC20

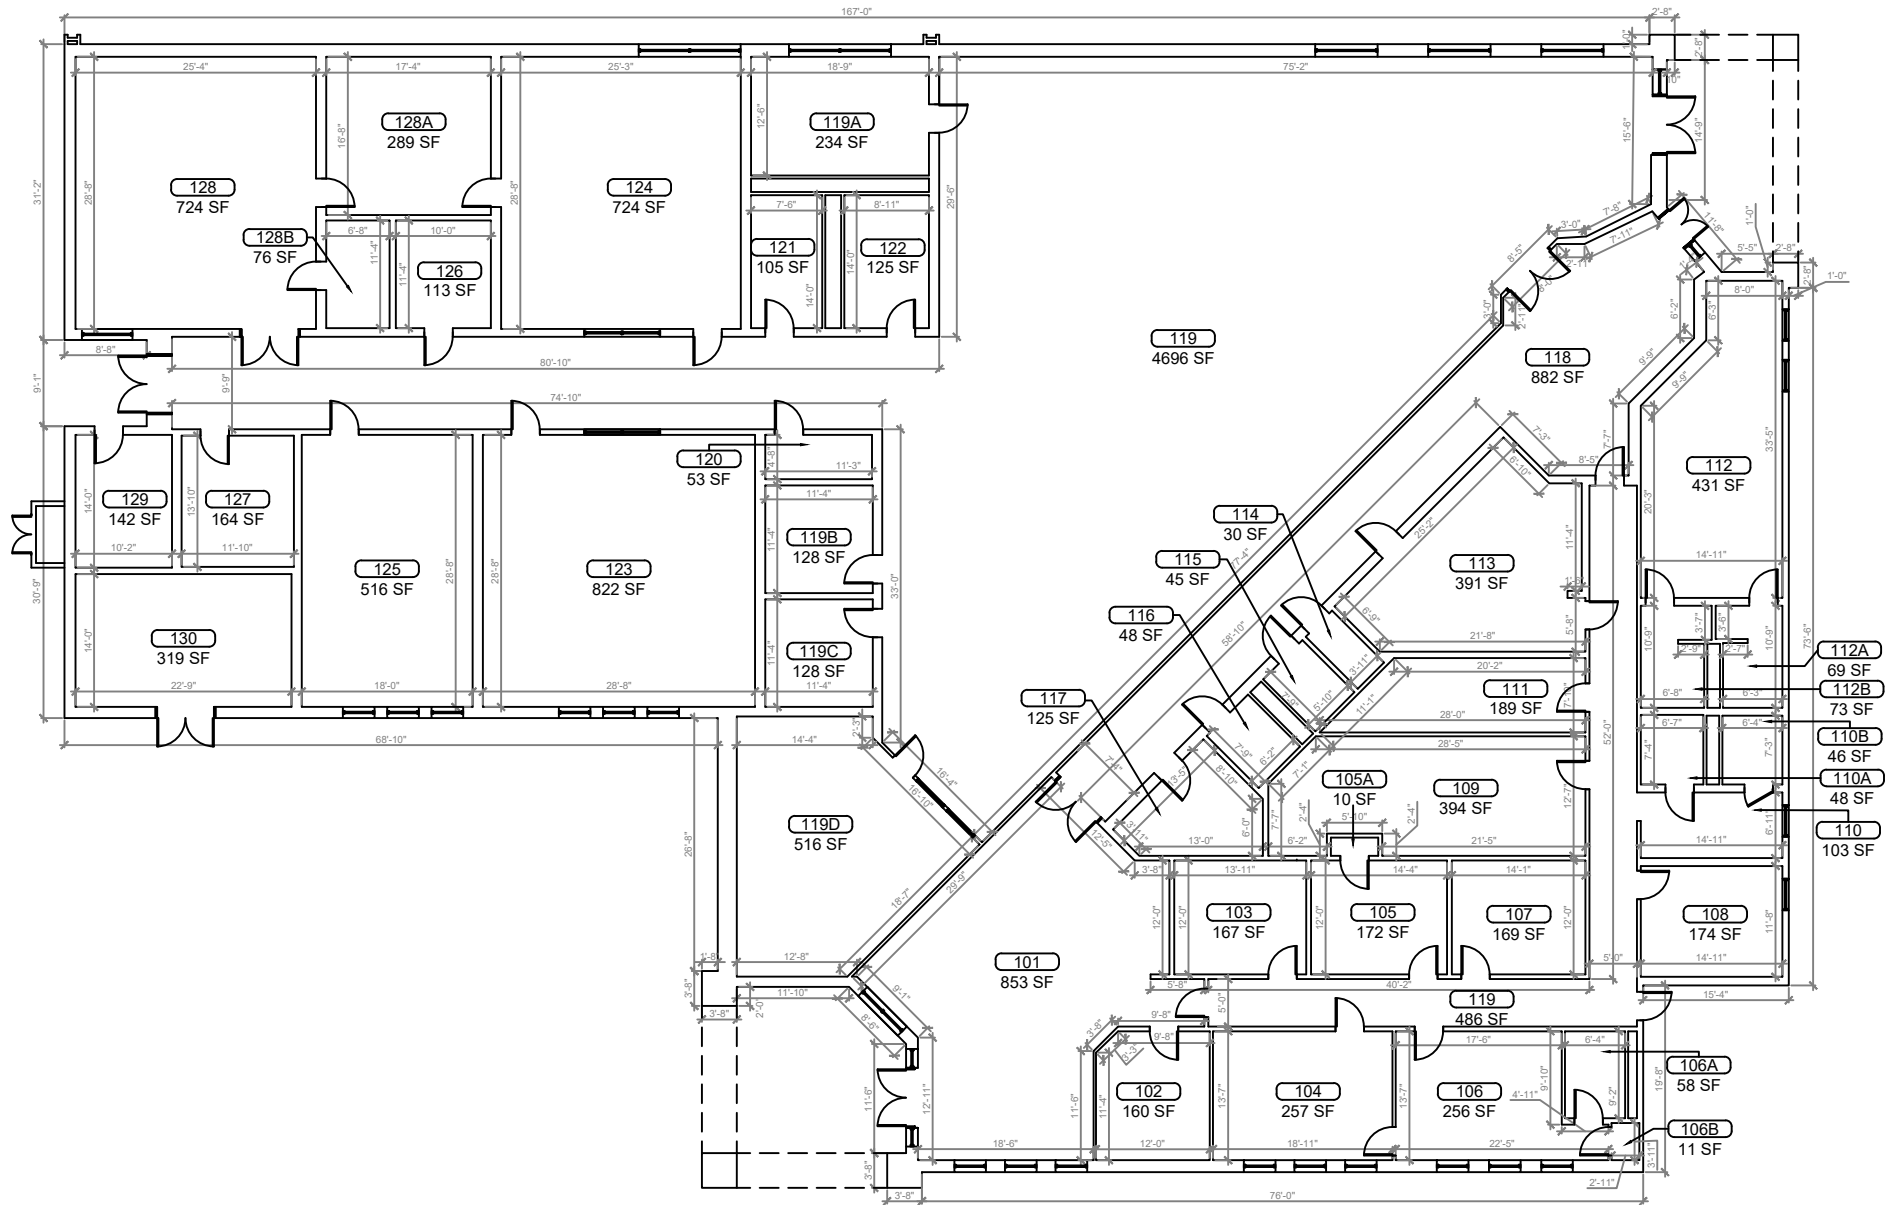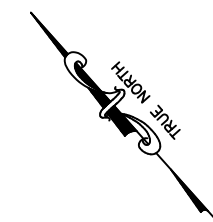

1
B-01 **BUILDING 01 FLOOR PLAN**
SCALE: 1/8"=1'-0"

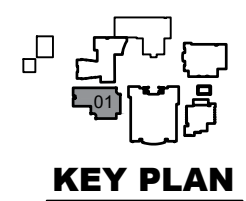

REV	DATE	DESCRIPTION
A	02/15/21	PRELIMINARY FISH PLAN
B		
0		
1		
2		
3		
4		
5		
6		

ARCHIS PROJECT NO.:
DRAWN BY: YP CHECKED BY: CB



C M I
158 Terra Mango Loop, Suite B,
Orlando, FL 32835
Main: (407) 293-4168

PREPARED BY:
ARCHIS
350 E. Crown Point Road, Suite 1100
Winter Garden, FL 34787
Main: 888.324.2557
Direct: 407.439.1594



DATE _____
_____, PE
FL PROFESSIONAL ENGINEER LIC. # _____

Gray Middle School
(FISH PLAN)
205 E Magnolia St,
Groveland, FL 34736


SHEET DESCRIPTION
BUILDING 01

SHEET NUMBER
B-01

ARCHIS TECHNOLOGIES - \\server-1\h\Archis\21-009 Cecil E Gray MS\From ISP\2021-02-24\896_Lake County Fish Survey_Gray MS.dwg February 24, 2021 19:53:41 PC20

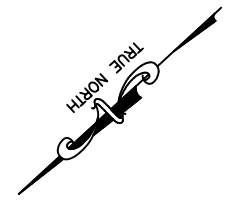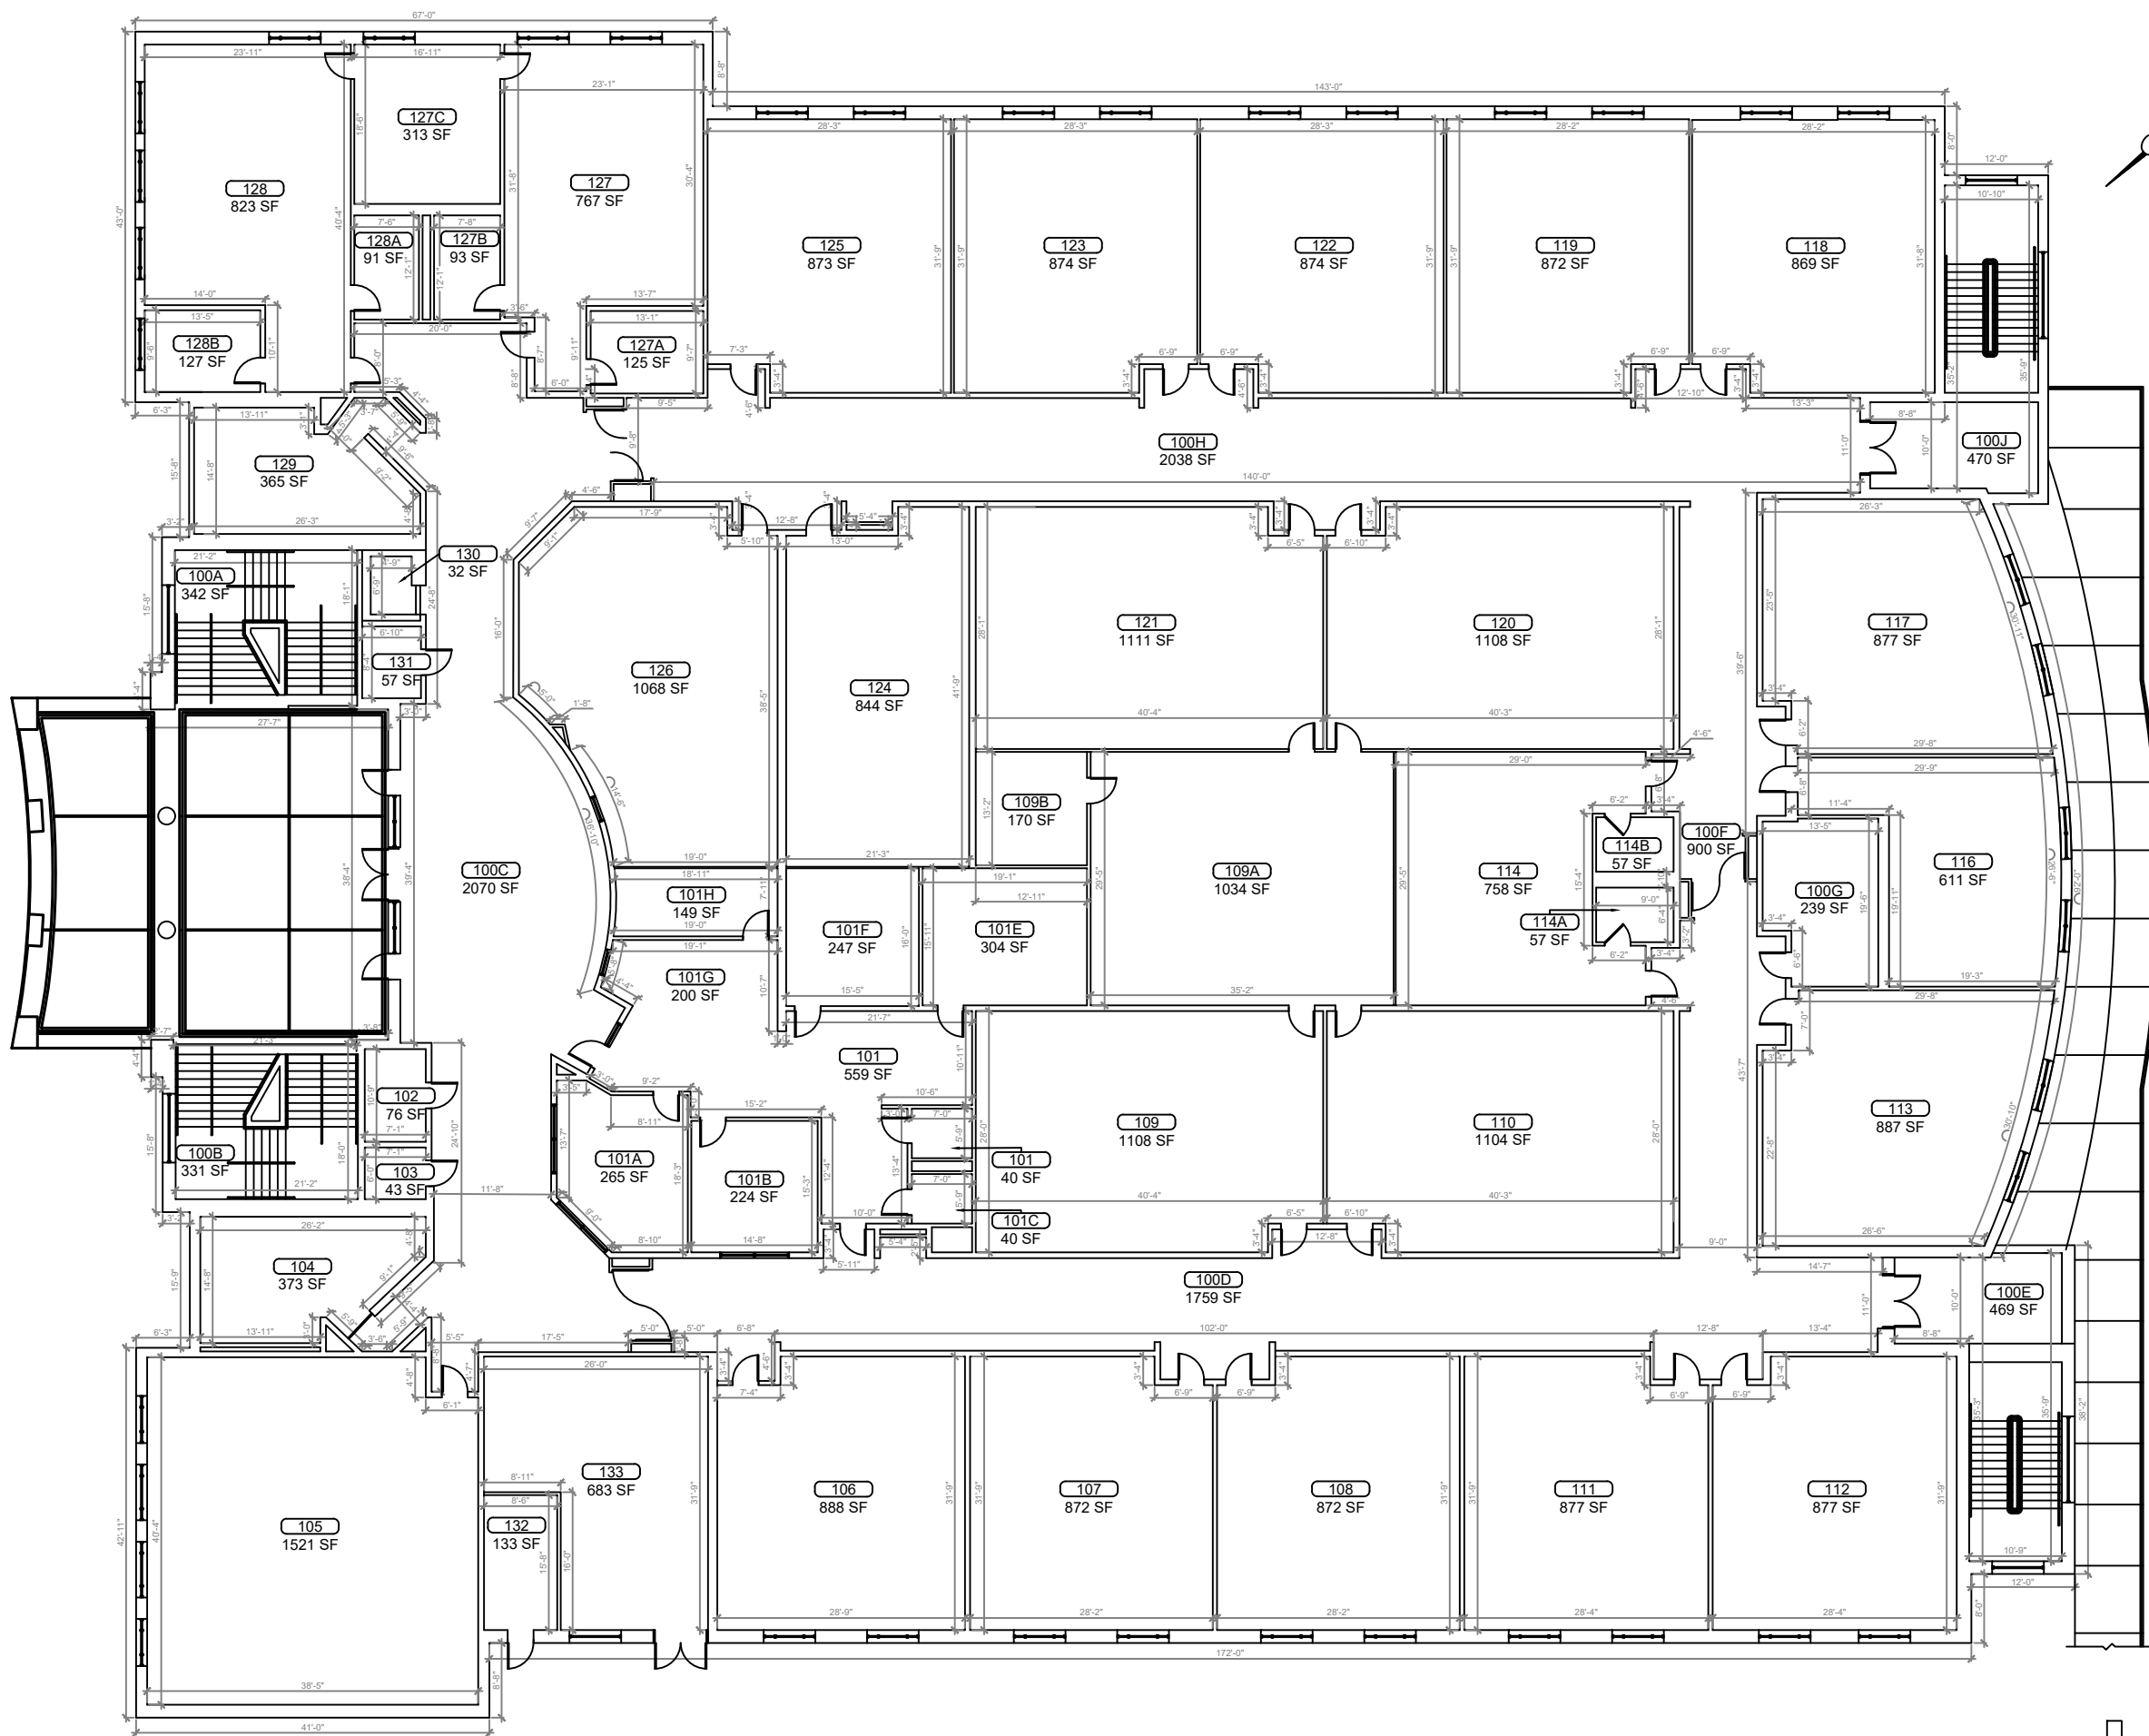


1 BUILDING 02 FLOOR PLAN 01
 B-02.1 SCALE: 1/8"=1'-0"

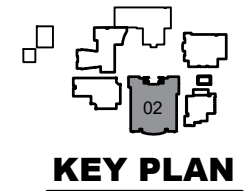

REV	DATE	DESCRIPTION
A	02/15/21	PRELIMINARY FISH PLAN
B		
0		
1		
2		
3		
4		
5		
6		

ARCHIS PROJECT NO.:
 DRAWN BY: YP CHECKED BY: CB

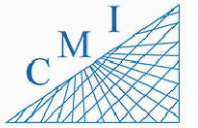

158 Terra Mango Loop, Suite B,
 Orlando, FL 32835
 Main: (407) 293-4168

PREPARED BY:
ARCHIS
 350 E. Crown Point Road, Suite 1100
 Winter Garden, FL 34787
 Main: 888.324.2557
 Direct: 407.439.1594


DATE _____
 , PE
 FL PROFESSIONAL ENGINEER LIC. # _____

Gray Middle School
(FISH PLAN)
 205 E Magnolia St,
 Groveland, FL 34736


SHEET DESCRIPTION
BUILDING 02

SHEET NUMBER
B-02.1

ARCHIS TECHNOLOGIES - \\server-1\h\Archis\21-009 Cecil E Gray MS\From ISP\2021-02-24\896_Lake County Fish Survey_Gray MS.dwg February 24, 2021 19:53:46 PC20

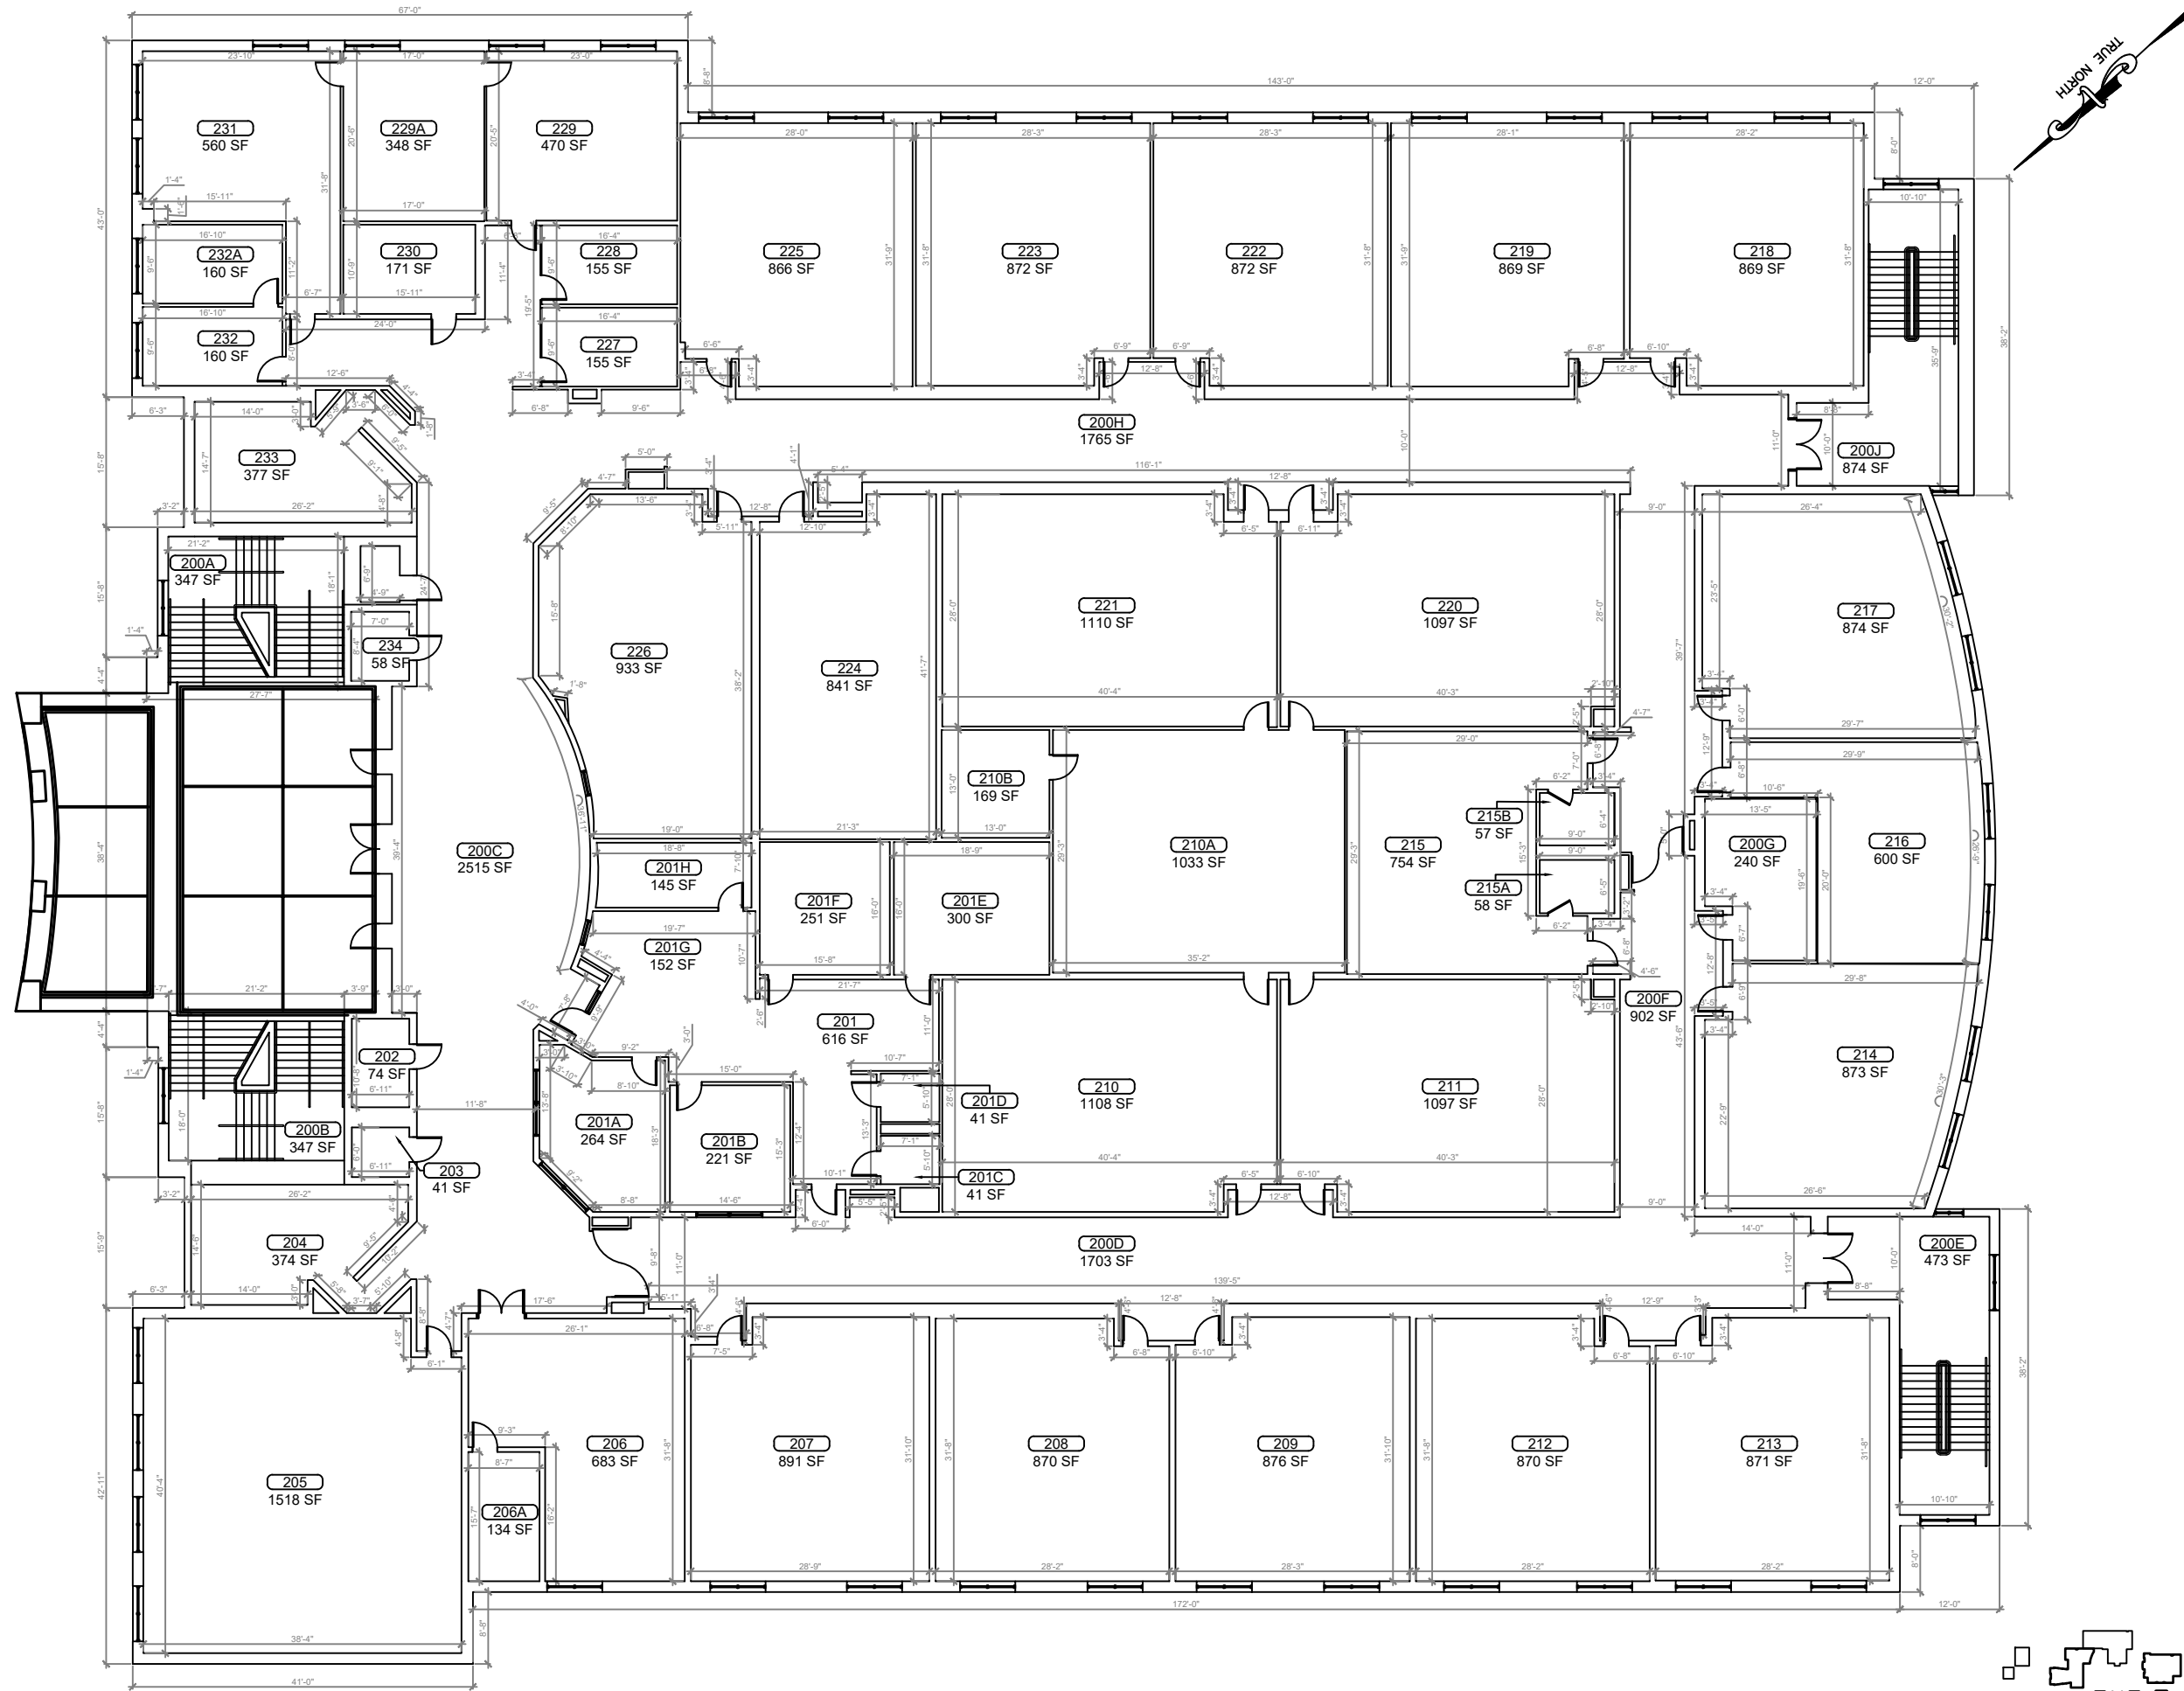


1
8-02.2 **BUILDING 02 FLOOR PLAN 02**
SCALE: 1/8"=1'-0"

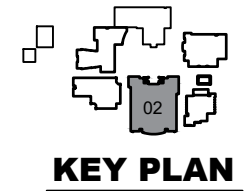

REV	DATE	DESCRIPTION
A	02/15/21	PRELIMINARY FISH PLAN
B		
0		
1		
2		
3		
4		
5		
6		

ARCHIS PROJECT NO.:
DRAWN BY: YP
CHECKED BY: CB

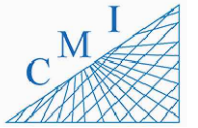

158 Terra Mango Loop, Suite B,
Orlando, FL 32835
Main: (407) 293-4168

PREPARED BY:
ARCHIS
350 E. Crown Point Road, Suite 1100
Winter Garden, FL 34787
Main: 888.324.2557
Direct: 407.439.1594



DATE
_____, PE
FL PROFESSIONAL ENGINEER LIC. #

Gray Middle School
(FISH PLAN)
205 E Magnolia St,
Groveland, FL 34736


SHEET DESCRIPTION
BUILDING 02

SHEET NUMBER
B-02.2

ARCHIS TECHNOLOGIES - \\server-1\h\Archis\21-009 Cecil E Gray MS\From ISP\2021-02-24\896_Lake County Fish Survey_Gray MS.dwg February 24, 2021 19:53:51 PC20

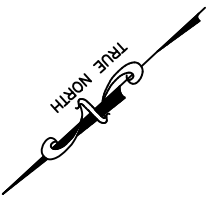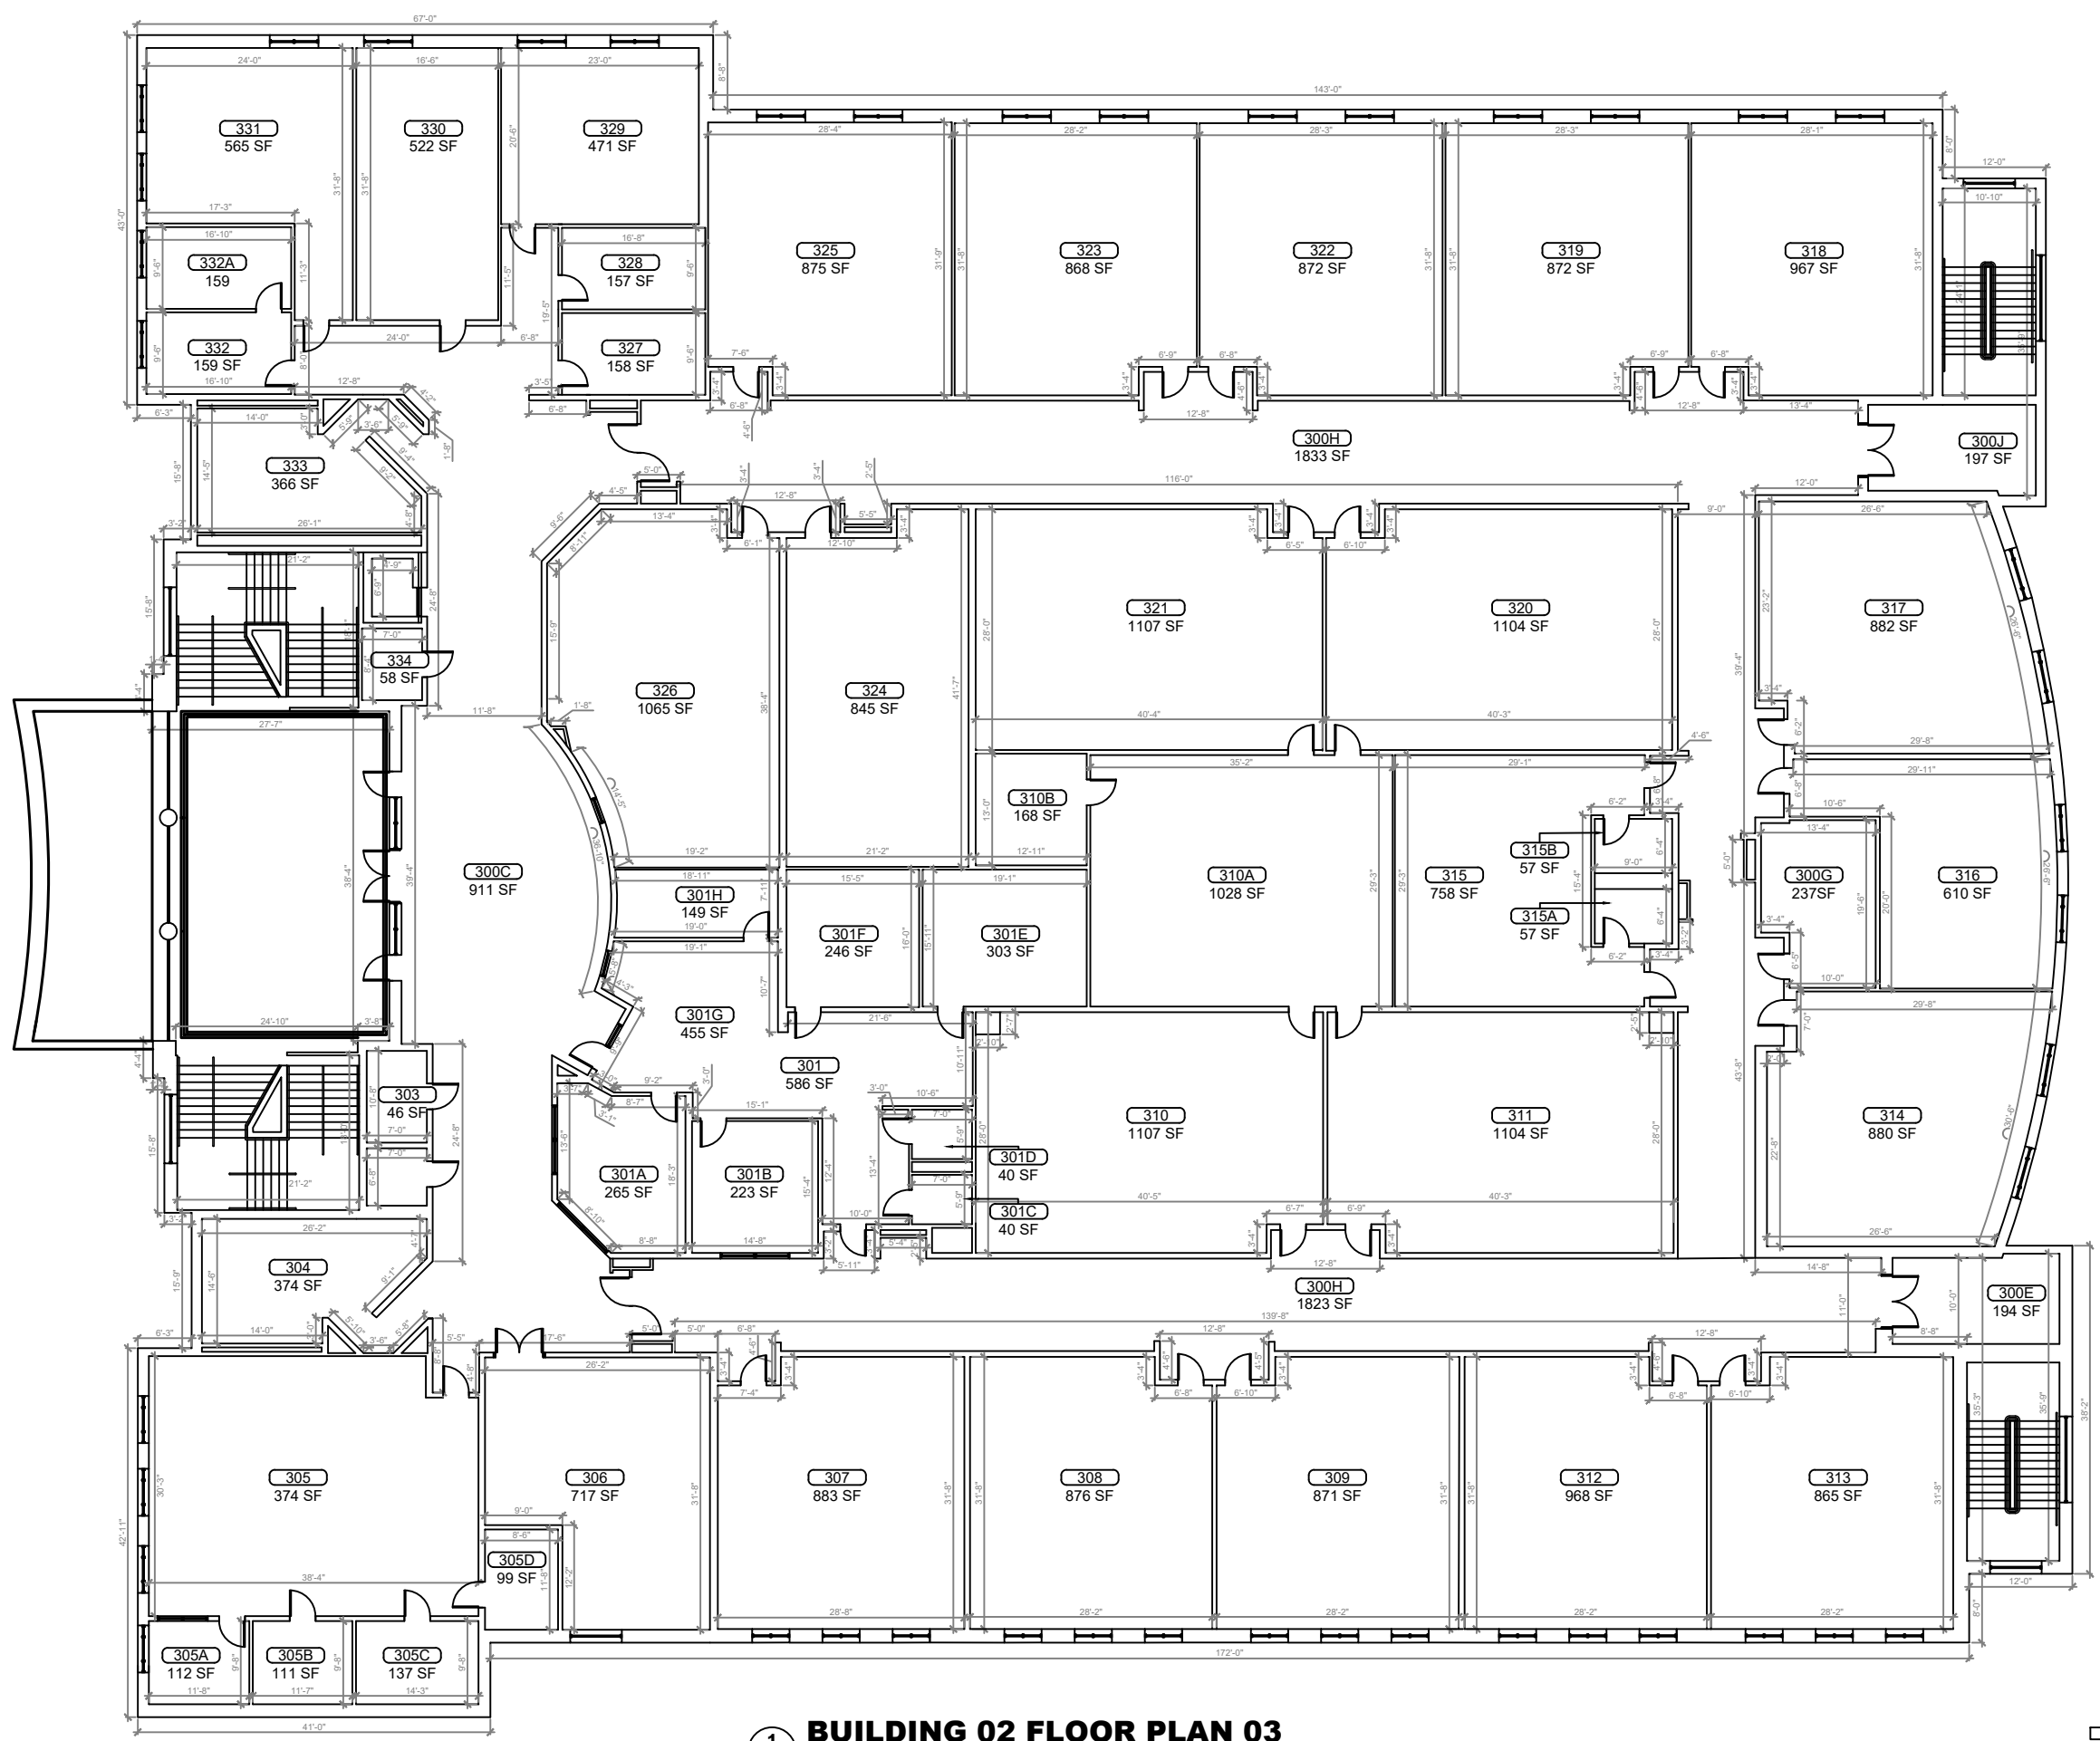

1
BUILDING 02 FLOOR PLAN 03
 SCALE: 1/8"=1'-0"

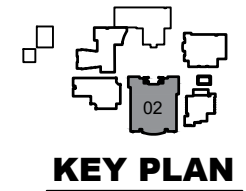

REV	DATE	DESCRIPTION
A	02/15/21	PRELIMINARY FISH PLAN
B		
0		
1		
2		
3		
4		
5		
6		

ARCHIS PROJECT NO.:
 DRAWN BY: YP
 CHECKED BY: CB



C M I
 158 Terra Mango Loop, Suite B,
 Orlando, FL 32835
 Main: (407) 293-4168

PREPARED BY:
ARCHIS
 350 E. Crown Point Road, Suite 1100
 Winter Garden, FL 34787
 Main: 888.324.2557
 Direct: 407.439.1594



DATE
 , PE
 FL PROFESSIONAL ENGINEER LIC. #

Gray Middle School
(FISH PLAN)
 205 E Magnolia St,
 Groveland, FL 34736


SHEET DESCRIPTION
BUILDING 02

SHEET NUMBER
B-02.3

ARCHIS TECHNOLOGIES - \\server-1\h\Archis\21-009 Cecil E Gray MS\From ISP\2021-02-24\896_Lake County Fish Survey_Gray MS.dwg February 24, 2021 19:53:55 PC20

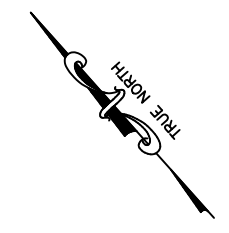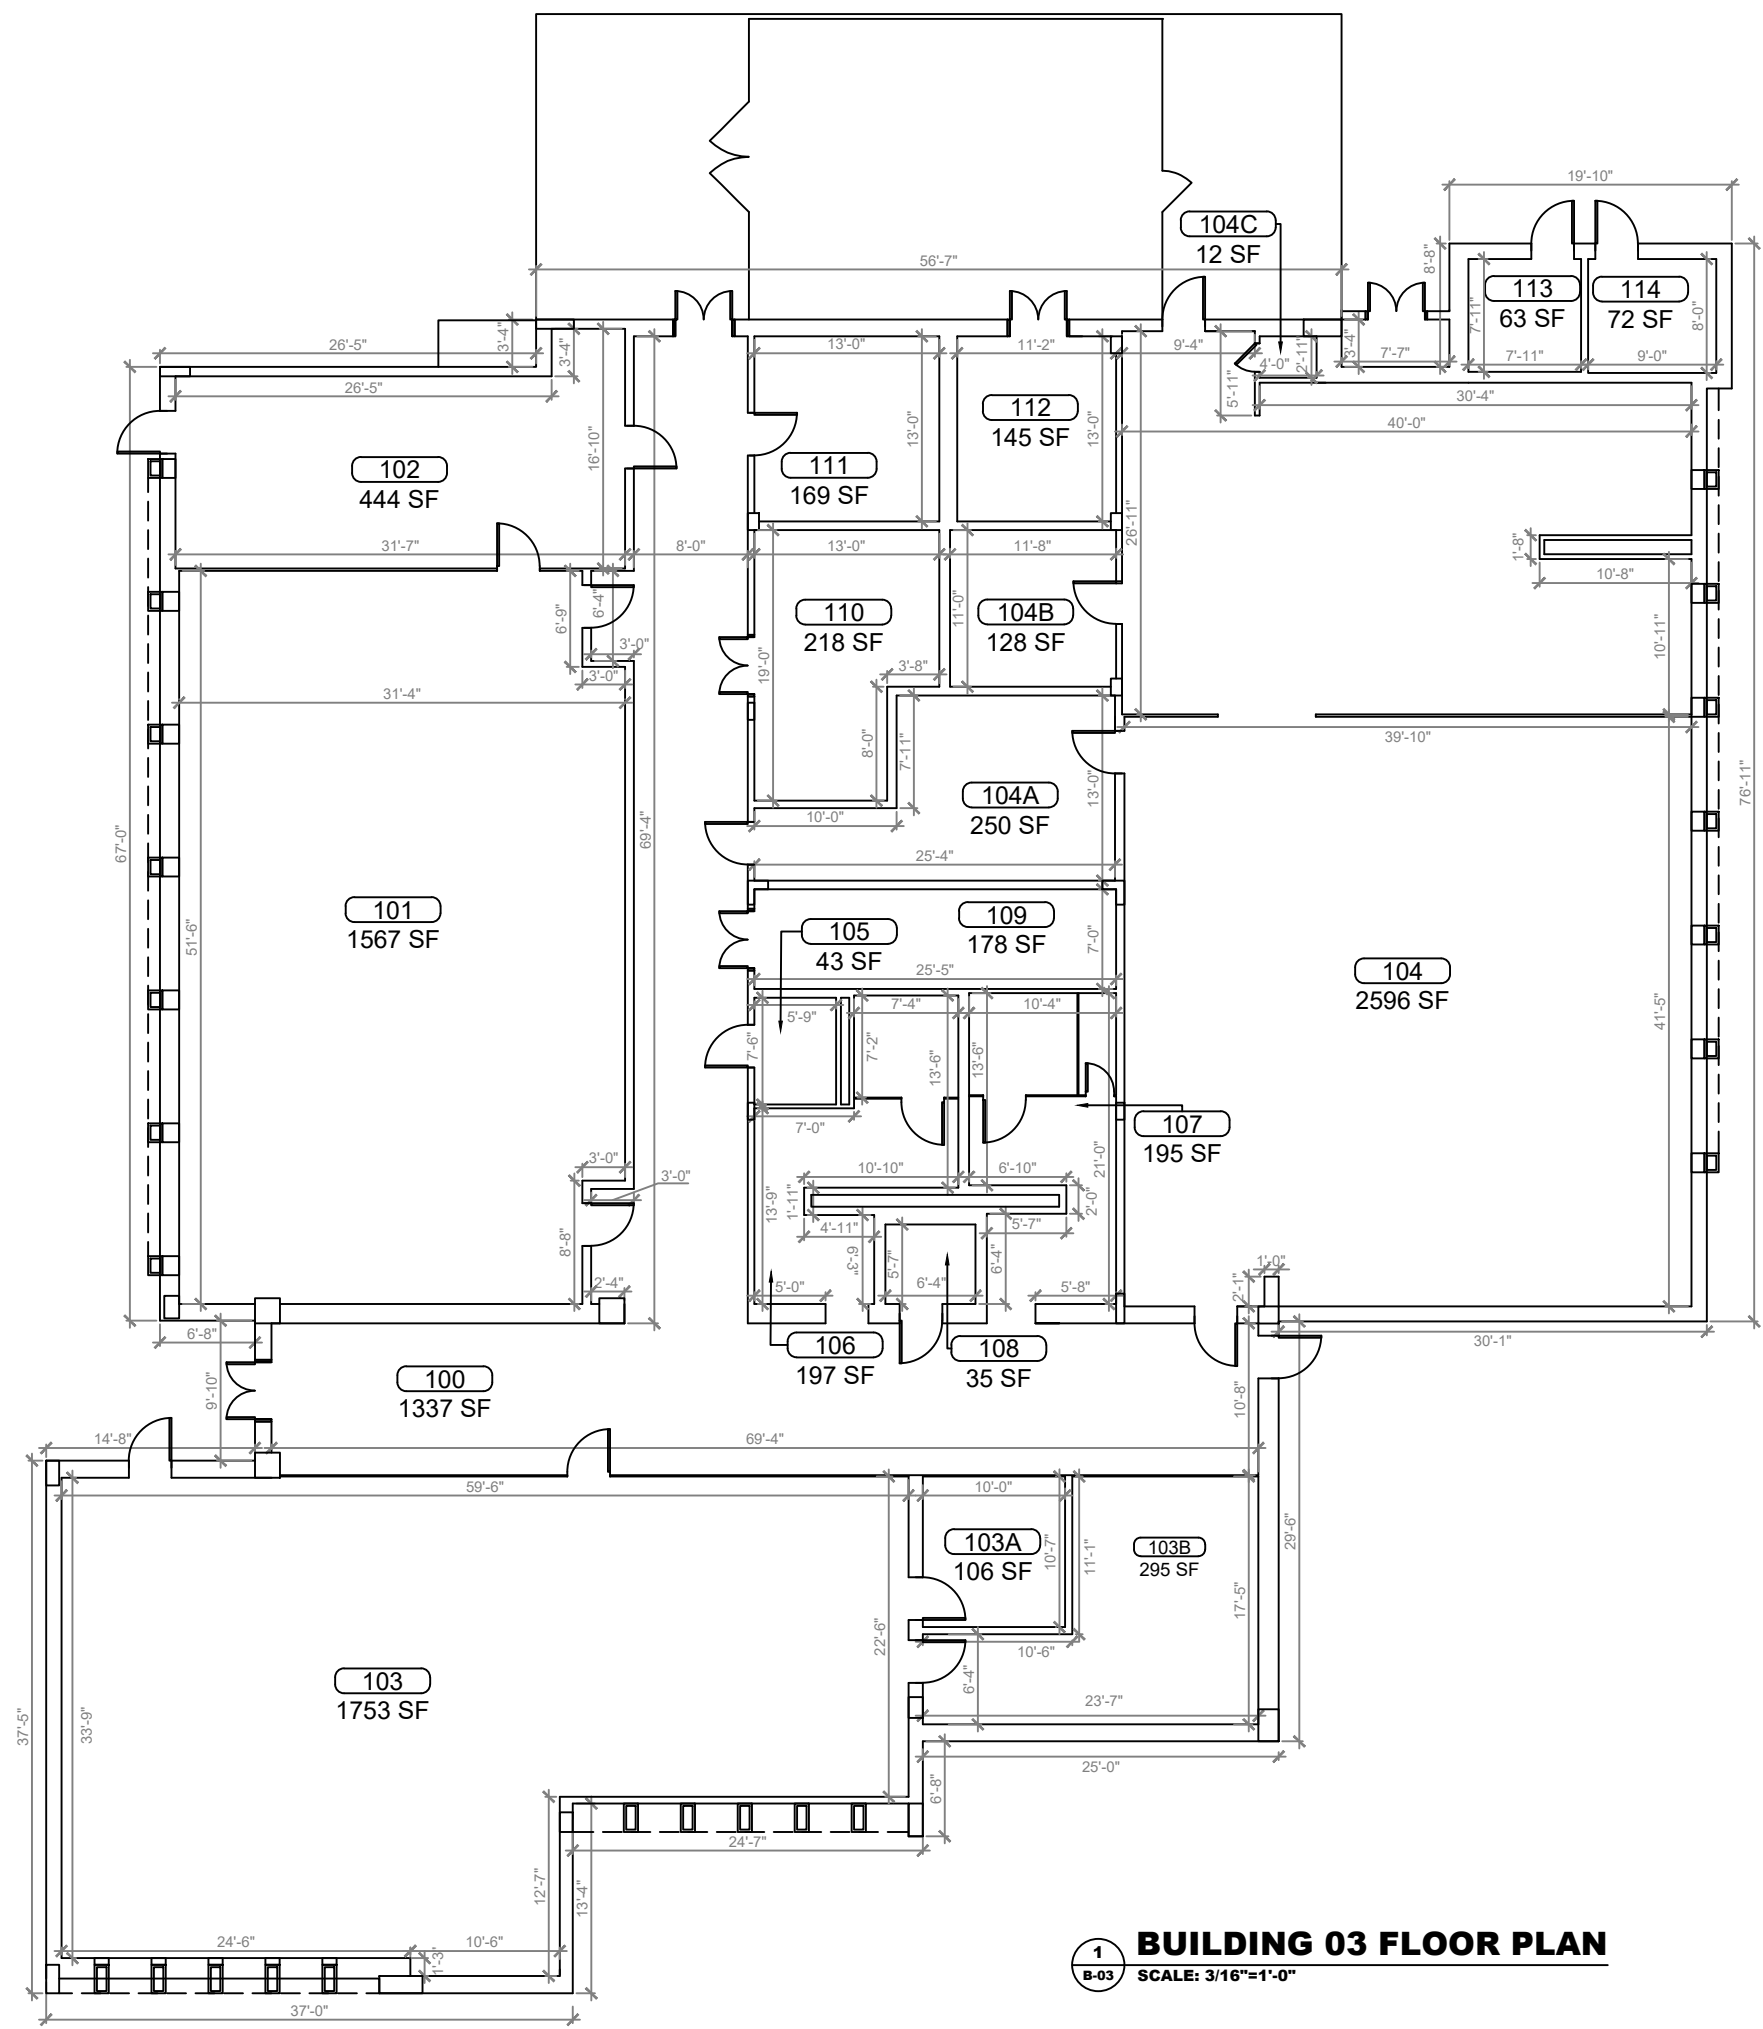

1 BUILDING 03 FLOOR PLAN
 B-03 SCALE: 3/16"=1'-0"

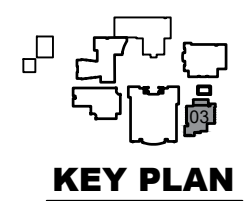

REV	DATE	DESCRIPTION
A	02/15/21	PRELIMINARY FISH PLAN
B		
0		
1		
2		
3		
4		
5		
6		

ARCHIS PROJECT NO.:
 DRAWN BY: YP CHECKED BY: CB



C M I
 158 Terra Mango Loop, Suite B,
 Orlando, FL 32835
 Main: (407) 293-4168

PREPARED BY:
ARCHIS
 350 E. Crown Point Road, Suite 1100
 Winter Garden, FL 34787
 Main: 888.324.2557
 Direct: 407.439.1594


DATE _____
 _____, PE
 FL PROFESSIONAL ENGINEER LIC. # _____

Gray Middle School
(FISH PLAN)
 205 E Magnolia St,
 Groveland, FL 34736


SHEET DESCRIPTION
BUILDING 03

SHEET NUMBER
B-03



ARCHIS TECHNOLOGIES - \\server-1\h\Archis\21-009 Cecil E Gray MS\From ISP\2021-02-24\896_Lake County Fish Survey_Gray MS.dwg February 24, 2021 19:54:01 PC20

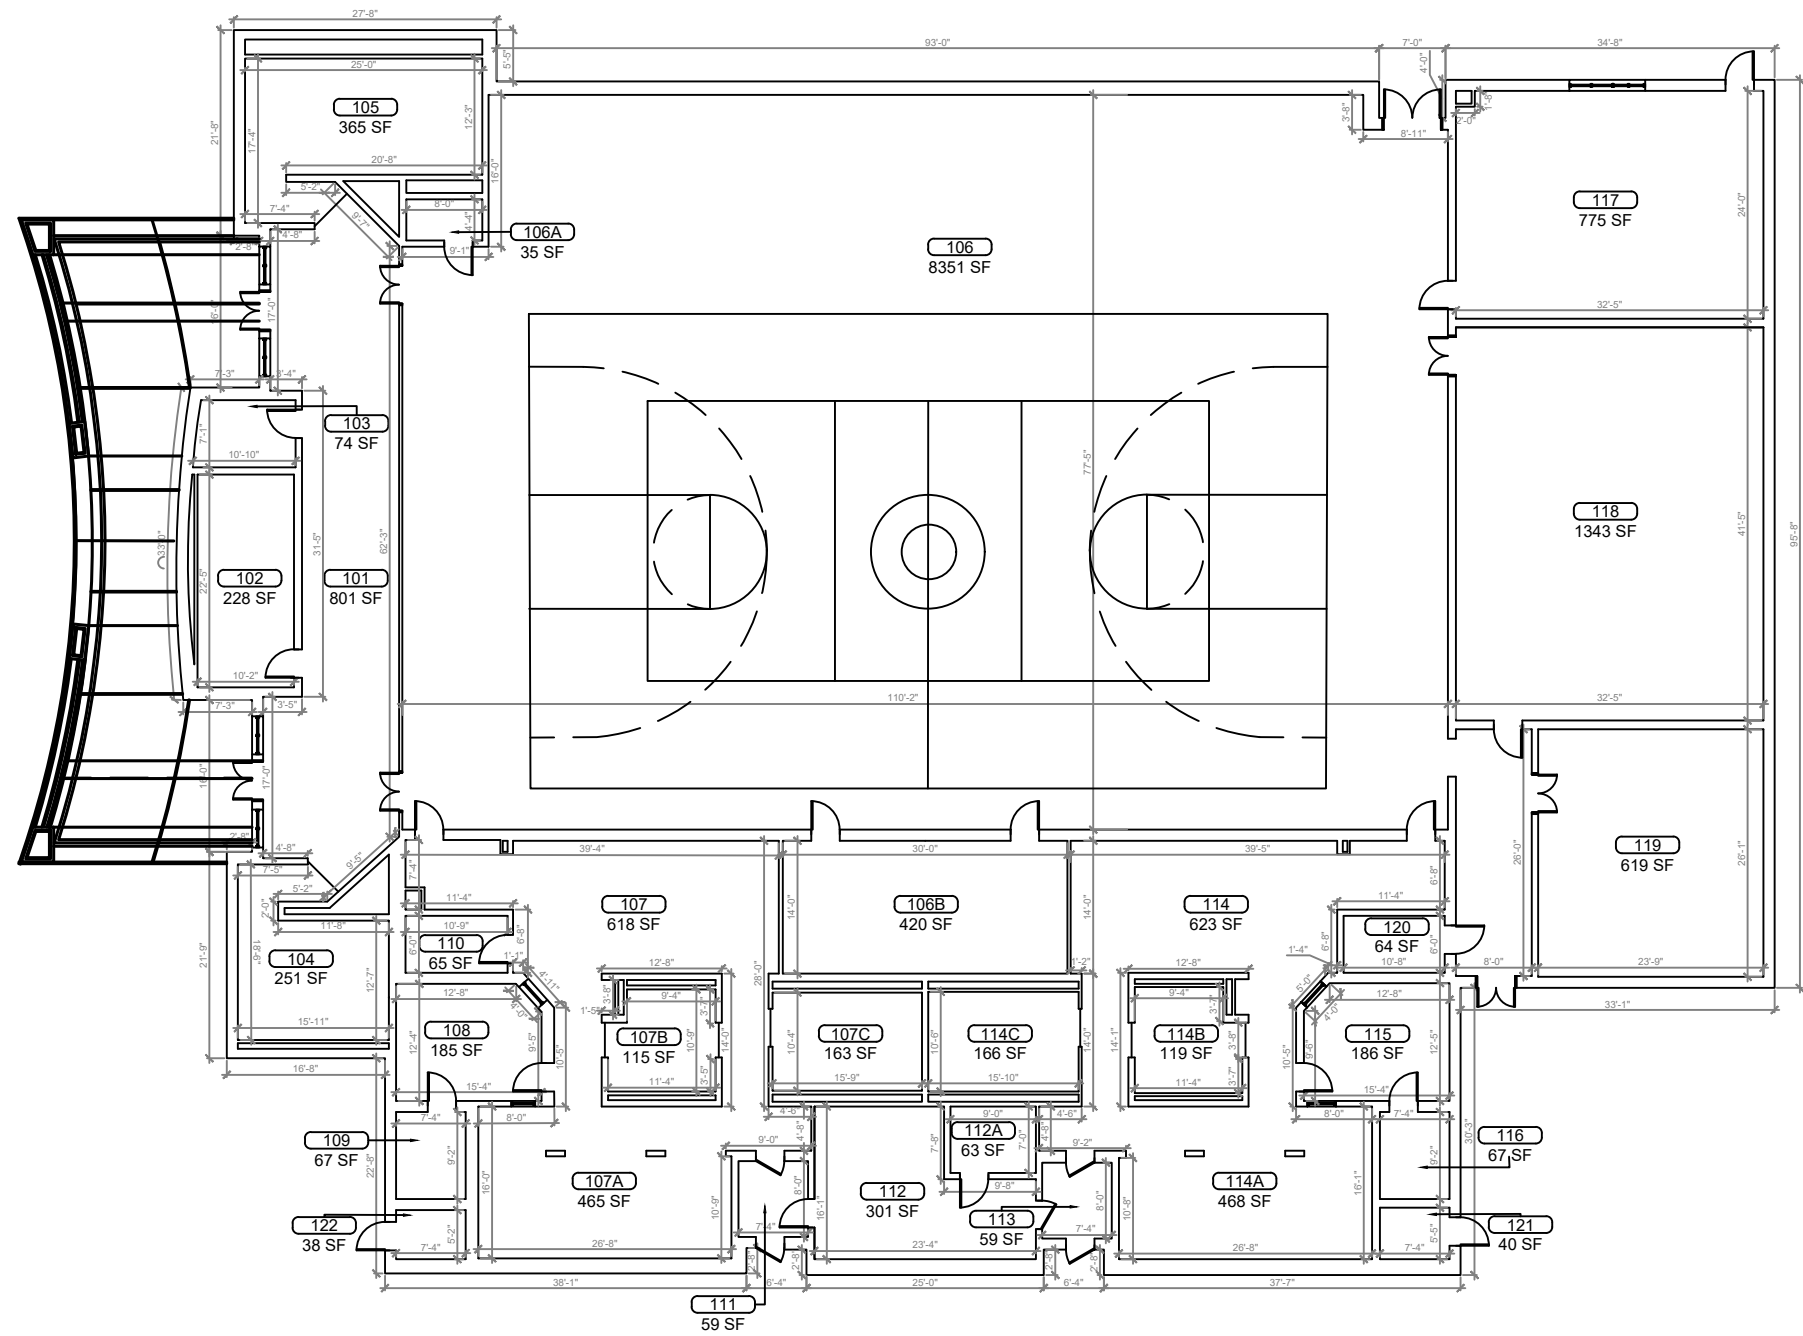

1 BUILDING 04 FLOOR PLAN
SCALE: 1/8"=1'-0"

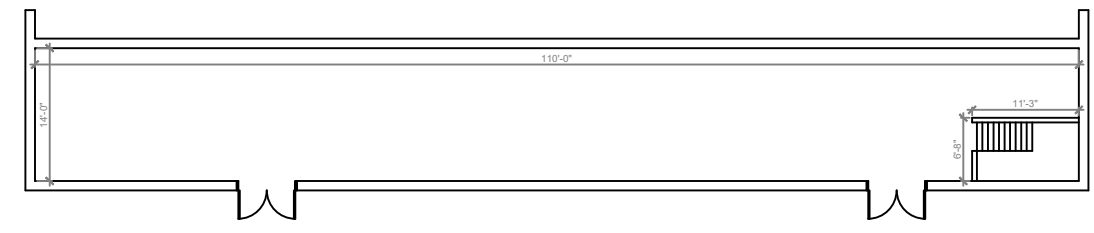

2 BUILDING 04 MEZZANINE PLAN
SCALE: 1/8"=1'-0"

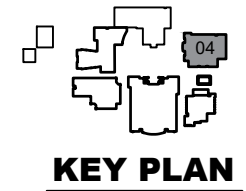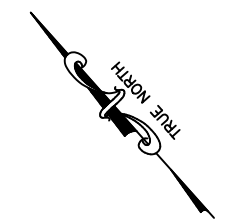

REV	DATE	DESCRIPTION
A	02/15/21	PRELIMINARY FISH PLAN
B		
0		
1		
2		
3		
4		
5		
6		

ARCHIS PROJECT NO.:

DRAWN BY:	CHECKED BY:
YP	CB



PREPARED BY:

ARCHIS

350 E. Crown Point Road, Suite 1100
Winter Garden, FL 34787
Main: 888.324.2557
Direct: 407.439.1594



DATE _____
_____, PE
FL PROFESSIONAL ENGINEER LIC. # _____

Gray Middle School
(FISH PLAN)
205 E Magnolia St,
Groveland, FL 34736


SHEET DESCRIPTION
BUILDING 04

SHEET NUMBER
B-04

ARCHIS TECHNOLOGIES - \\server-1\h\Archis\21-009 Cecil E Gray MS\From ISP\2021-02-24\896_Lake County Fish Survey_Gray MS.dwg February 24, 2021 19:54:05 PC20

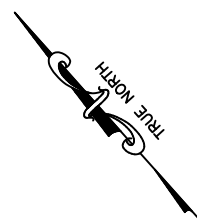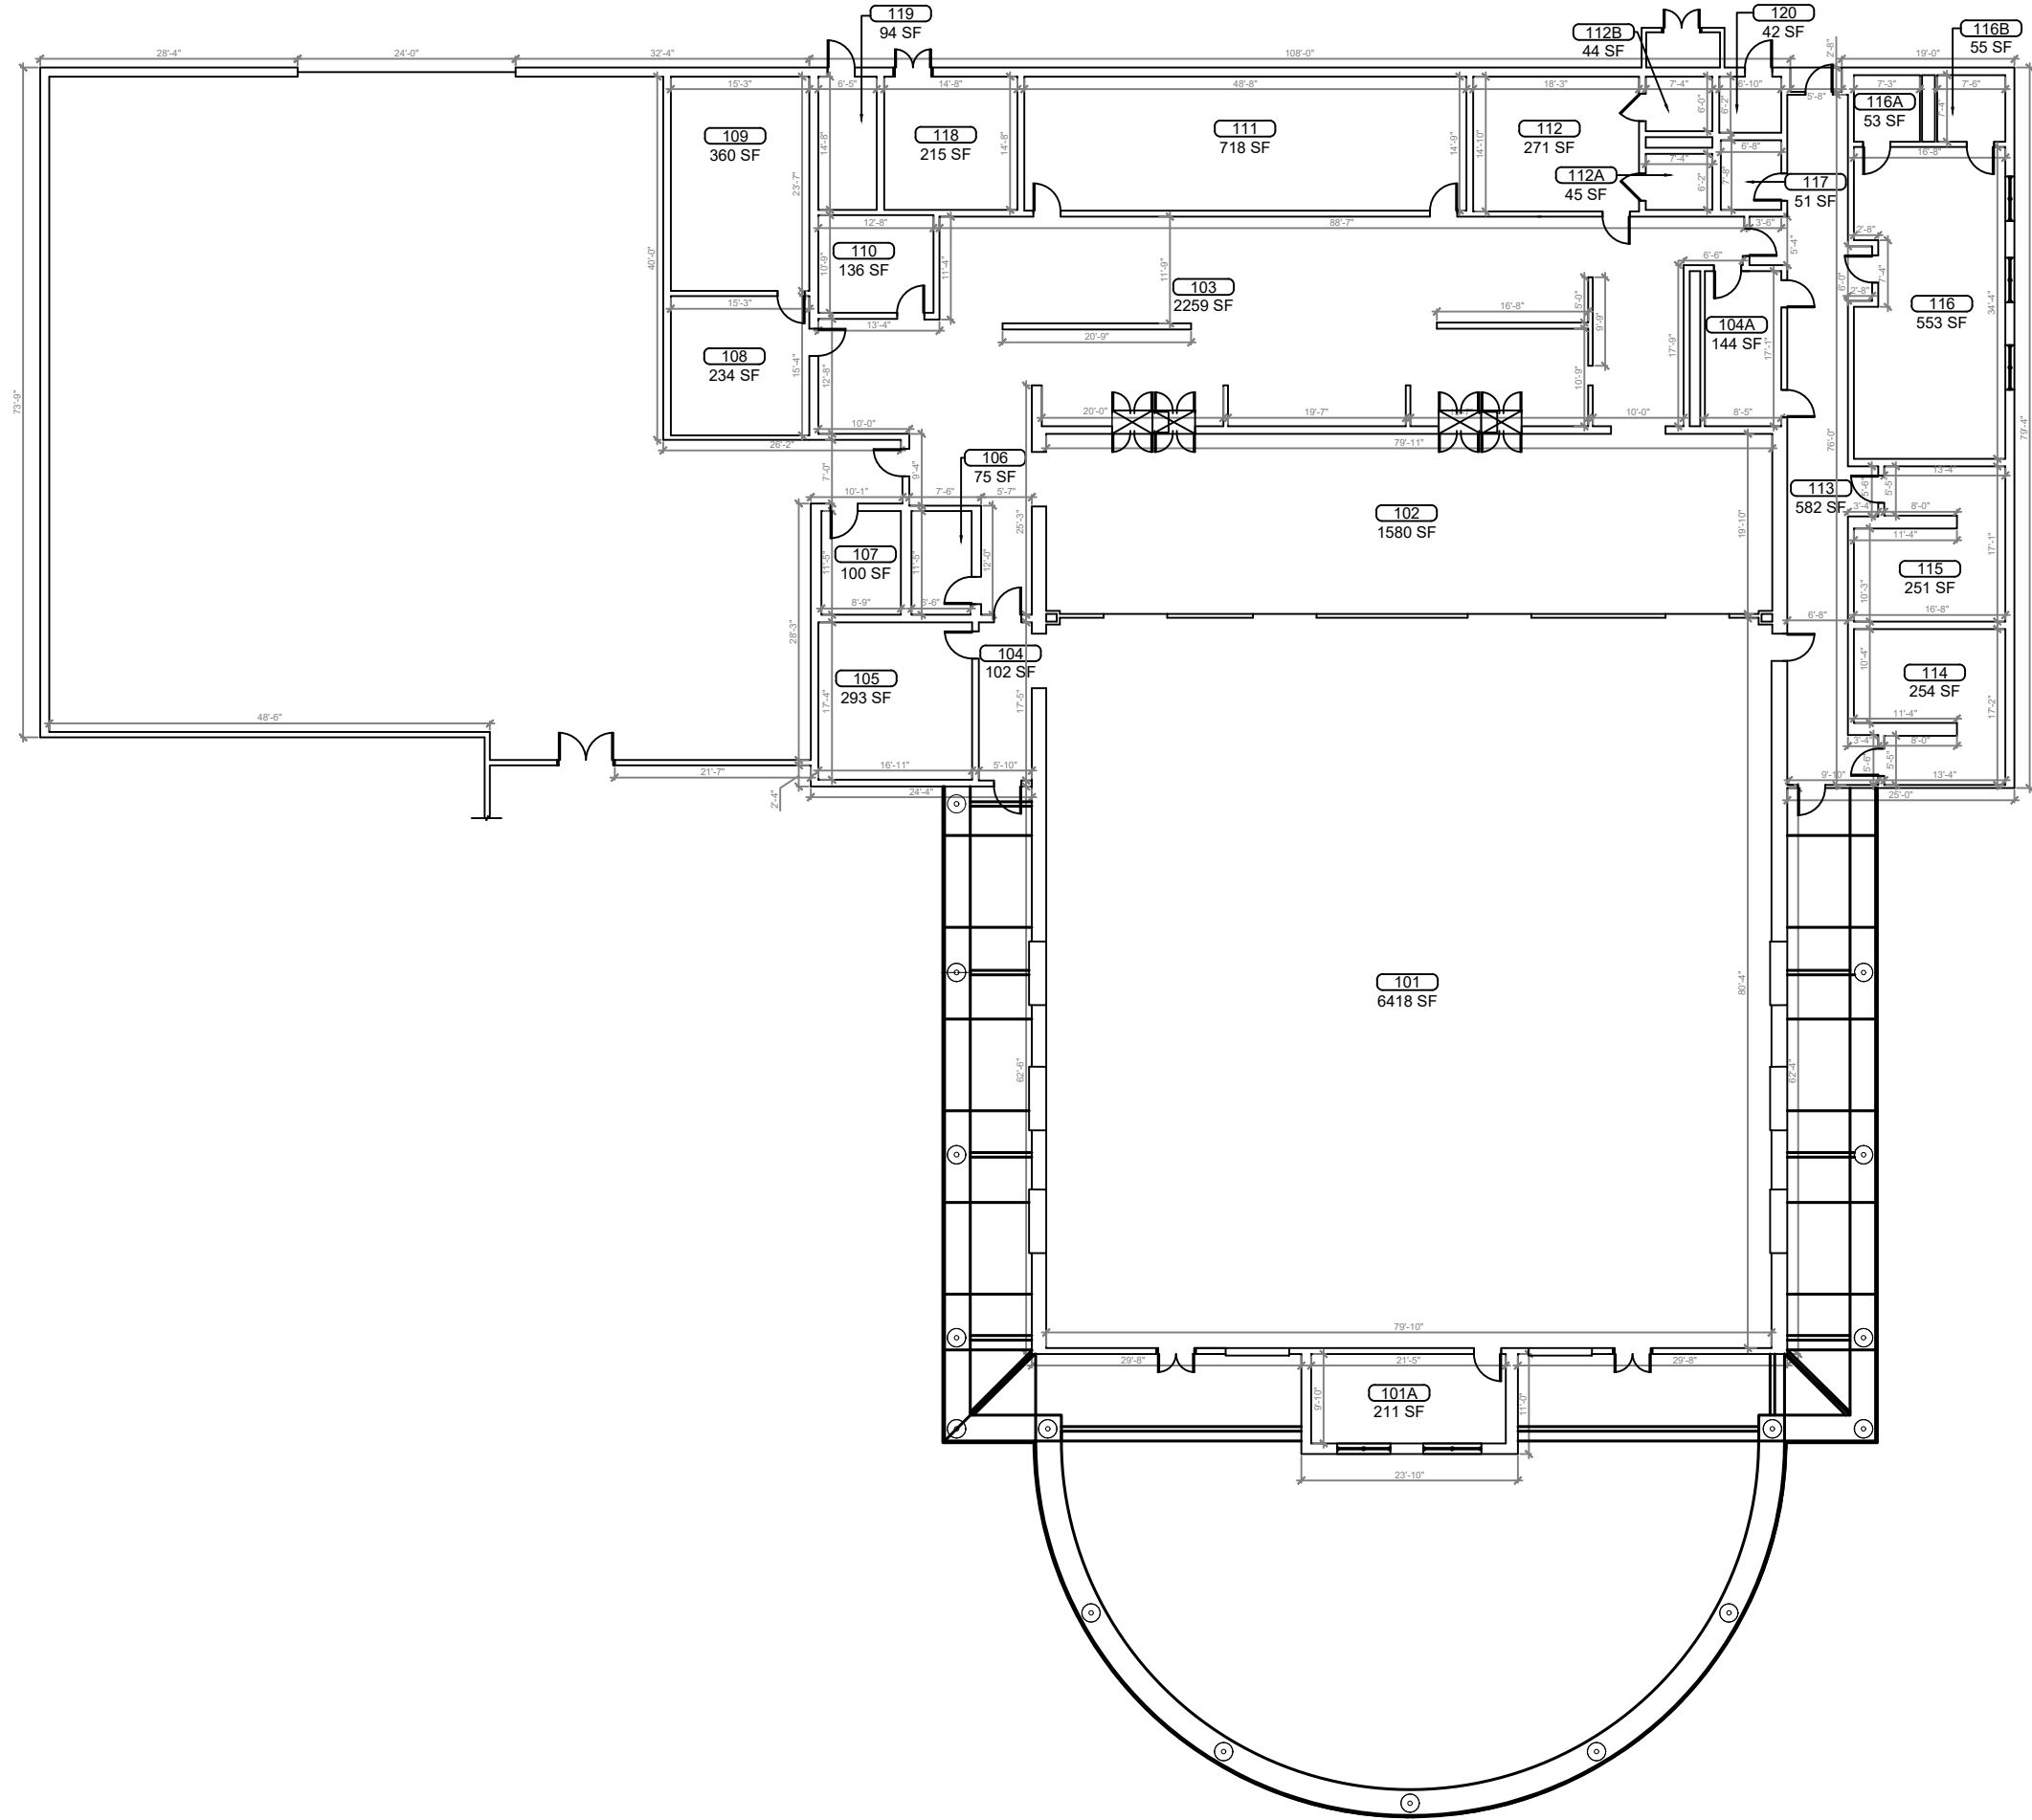

1 BUILDING 05 FLOOR PLAN
 B-05 SCALE: 1/8"=1'-0"

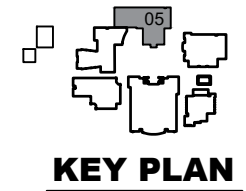

REV	DATE	DESCRIPTION
A	02/15/21	PRELIMINARY FISH PLAN
B		
0		
1		
2		
3		
4		
5		
6		

ARCHIS PROJECT NO.:
 DRAWN BY: YP CHECKED BY: CB



CM I
 158 Terra Mango Loop, Suite B,
 Orlando, FL 32835
 Main: (407) 293-4168

PREPARED BY:
ARCHIS
 350 E. Crown Point Road, Suite 1100
 Winter Garden, FL 34787
 Main: 888.324.2557
 Direct: 407.439.1594


DATE _____
 _____, PE
 FL PROFESSIONAL ENGINEER LIC. # _____

Gray Middle School
(FISH PLAN)
 205 E Magnolia St,
 Groveland, FL 34736

SHEET DESCRIPTION
BUILDING 05

SHEET NUMBER
B-05

ARCHIS TECHNOLOGIES - \\server-1\h\Archis\21-009 Cecil E Gray MS\From ISP\2021-02-24\896_Lake County Fish Survey_Gray MS.dwg February 24, 2021 19:54:10 PC20

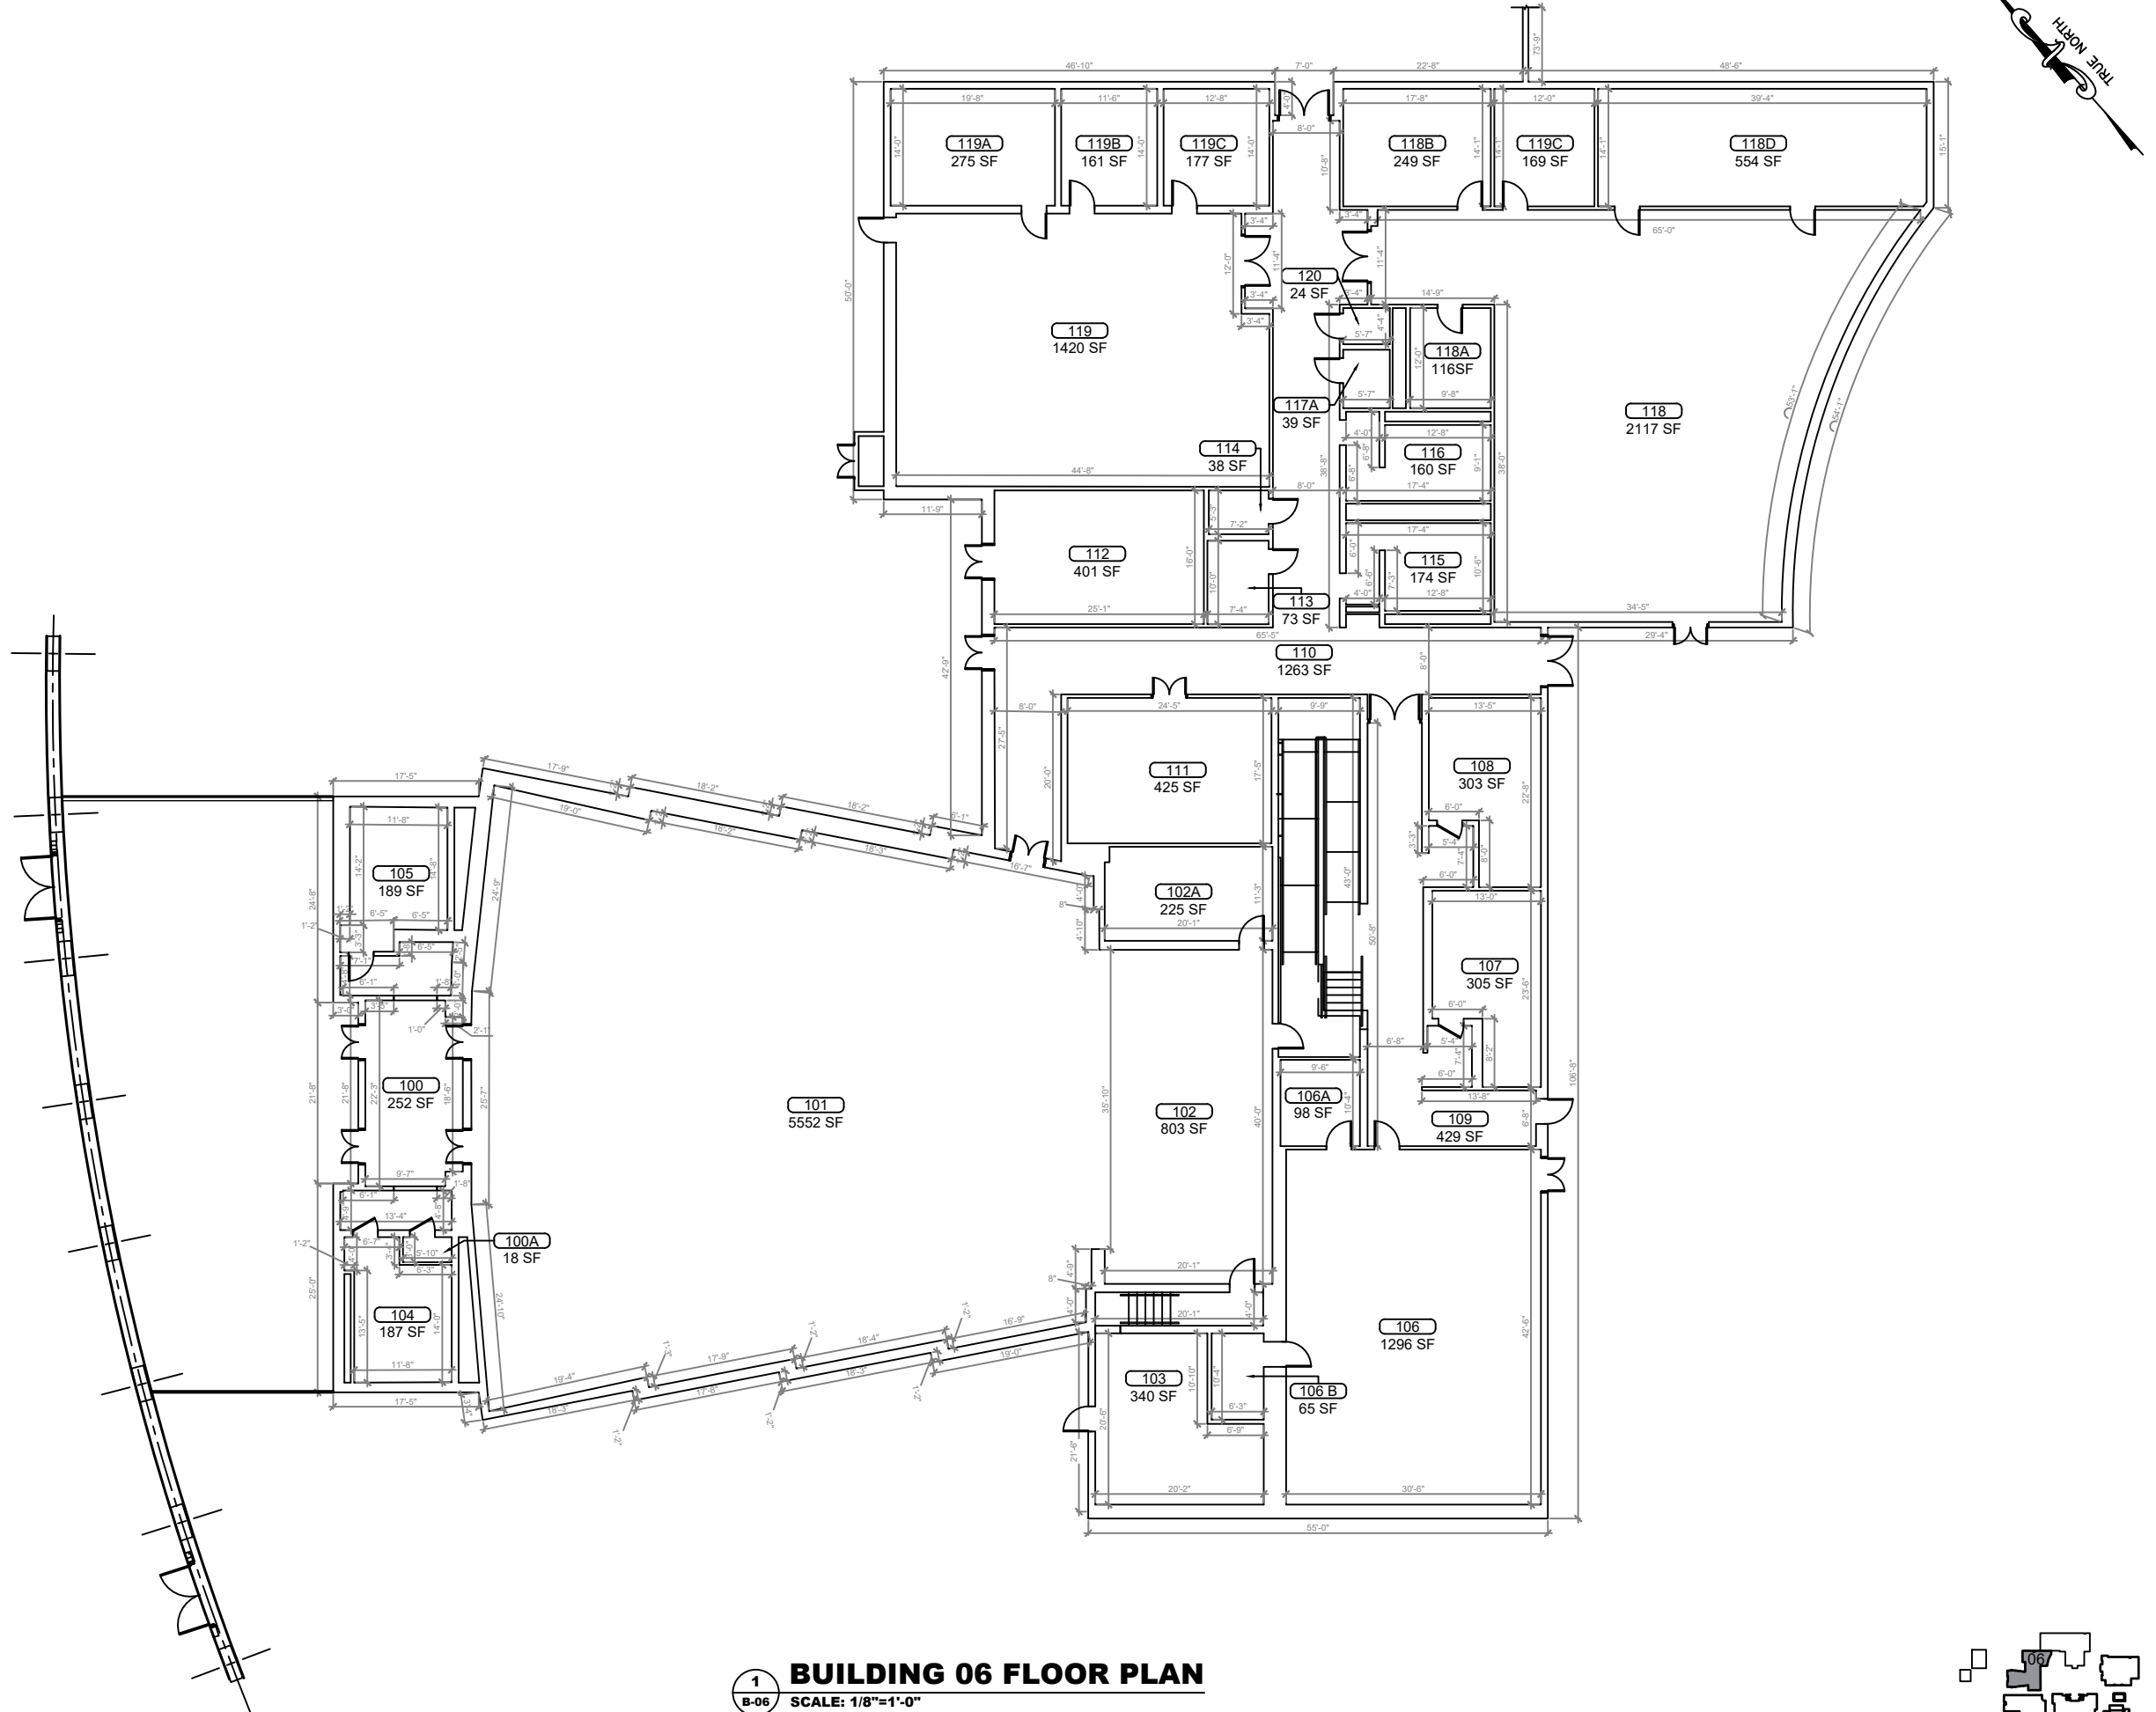

1
B-06 **BUILDING 06 FLOOR PLAN**
SCALE: 1/8"=1'-0"

REV	DATE	DESCRIPTION
A	02/15/21	PRELIMINARY FISH PLAN
B		
0		
1		
2		
3		
4		
5		
6		

ARCHIS PROJECT NO.:
DRAWN BY: YP
CHECKED BY: CB



C M I
158 Terra Mango Loop, Suite B,
Orlando, FL 32835
Main: (407) 293-4168


PREPARED BY:
ARCHIS
350 E. Crown Point Road, Suite 1100
Winter Garden, FL 34787
Main: 888.324.2557
Direct: 407.439.1594

DATE
_____, PE
FL PROFESSIONAL ENGINEER LIC. #


Gray Middle School
(FISH PLAN)
205 E Magnolia St,
Groveland, FL 34736
SHEET DESCRIPTION

BUILDING 06

SHEET NUMBER
B-06

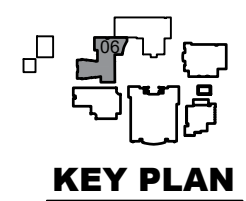

ARCHIS TECHNOLOGIES - \\server-1\h\Archis\21-009 Cecil E Gray MS\From ISP\2021-02-24\896_Lake County Fish Survey_Gray MS.dwg February 24, 2021 19:54:16 PC20

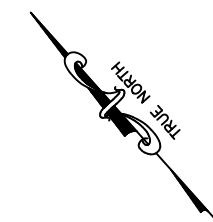


REV	DATE	DESCRIPTION
A	02/15/21	PRELIMINARY FISH PLAN
B		
0		
1		
2		
3		
4		
5		
6		


ARCHIS PROJECT NO.:
 DRAWN BY: YP
 CHECKED BY: CB




PREPARED BY:
ARCHIS
 350 E. Crown Point Road, Suite 1100
 Winter Garden, FL 34787
 Main: 888.324.2557
 Direct: 407.439.1594

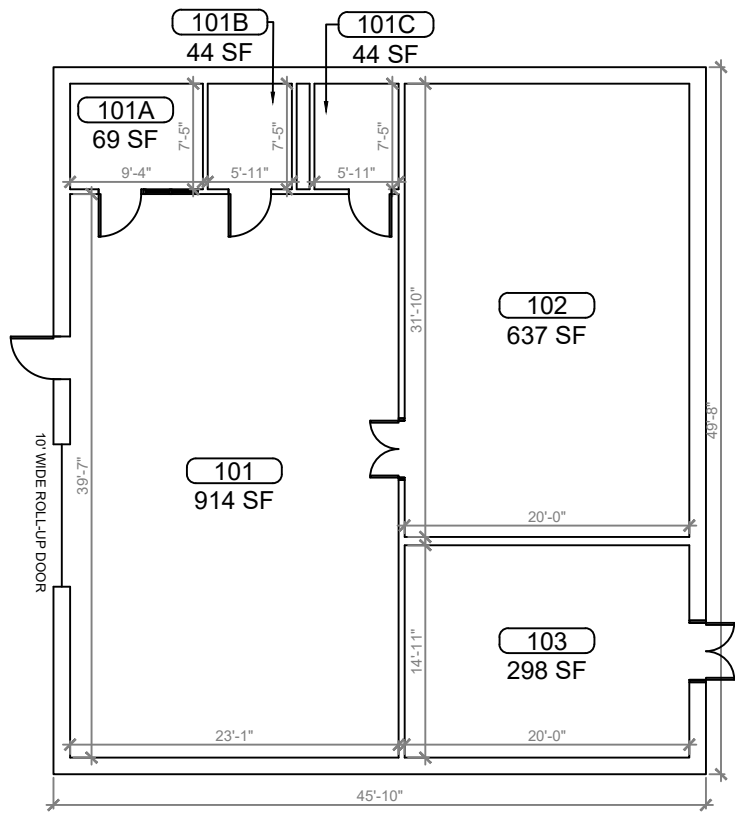


1 BUILDING 07 FLOOR PLAN
 B-07 SCALE: 3/16"=1'-0"

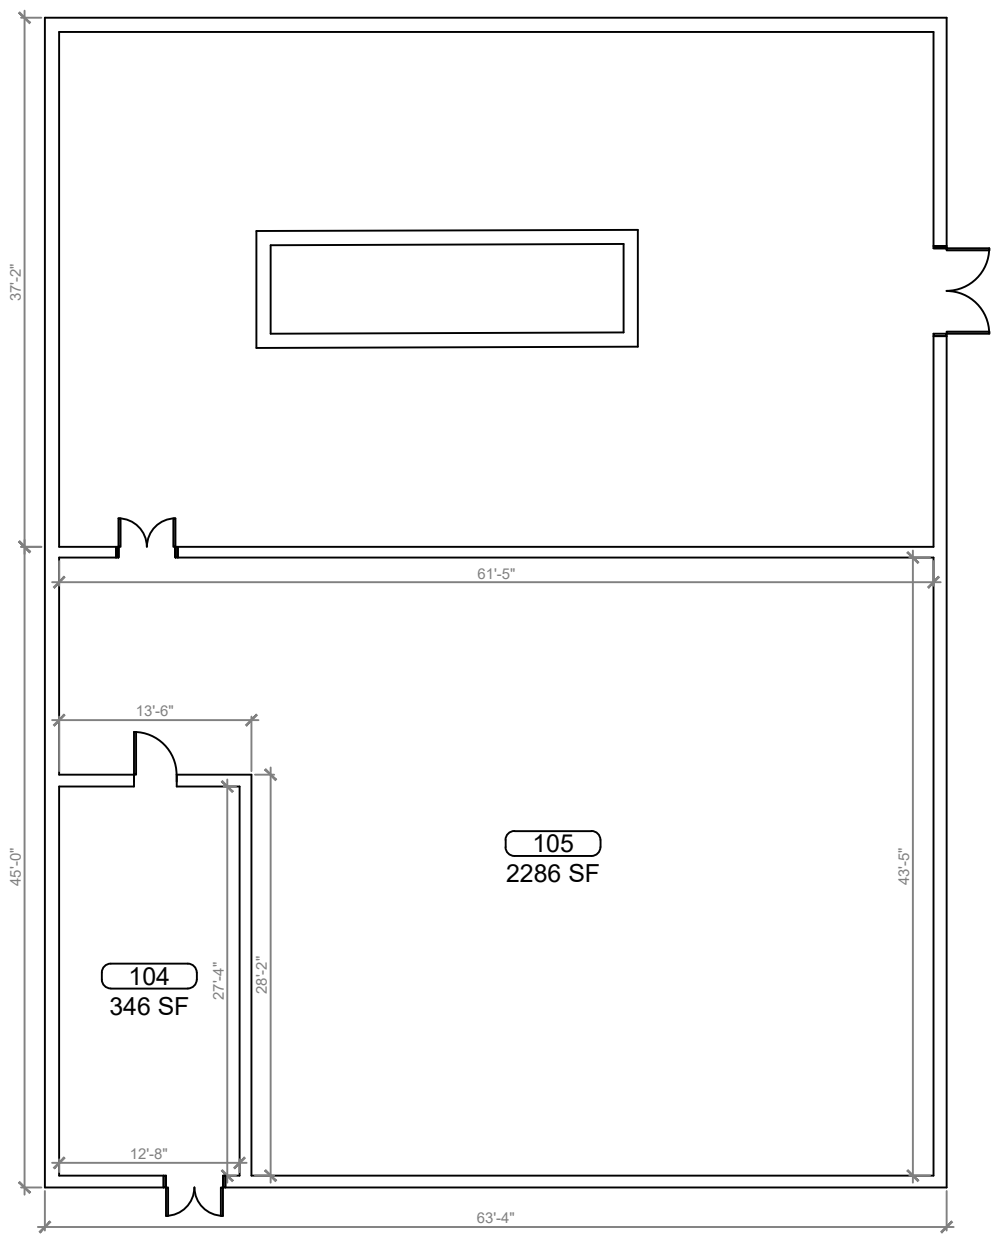

2 BUILDING 08 FLOOR PLAN
 B-08 SCALE: 3/16"=1'-0"

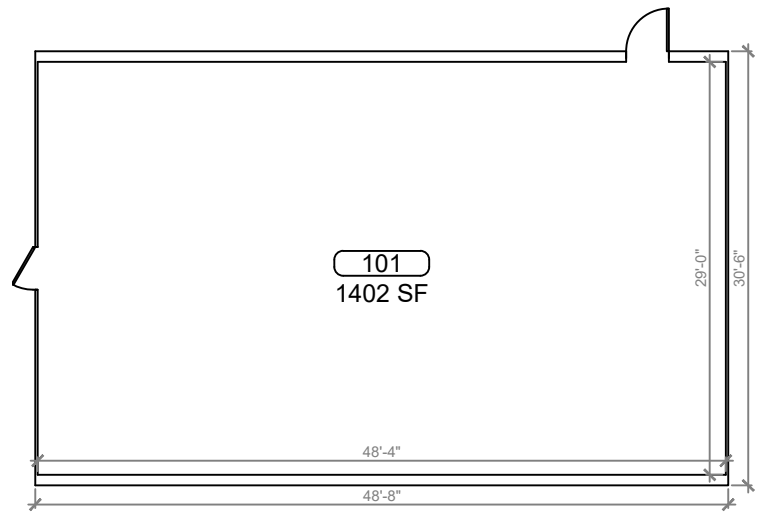

3 BUILDING 09 FLOOR PLAN
 B-09 SCALE: 3/16"=1'-0"

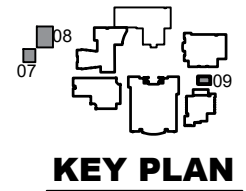

DATE
 , PE
 FL PROFESSIONAL ENGINEER LIC. #

Gray Middle School
(FISH PLAN)
 205 E Magnolia St,
 Groveland, FL 34736

SHEET DESCRIPTION
BUILDING
07,08 & 09

SHEET NUMBER
B-07