


Clermont Elementary School



1
SP-01 **AERIAL VIEW**
SCALE: N.T.S.

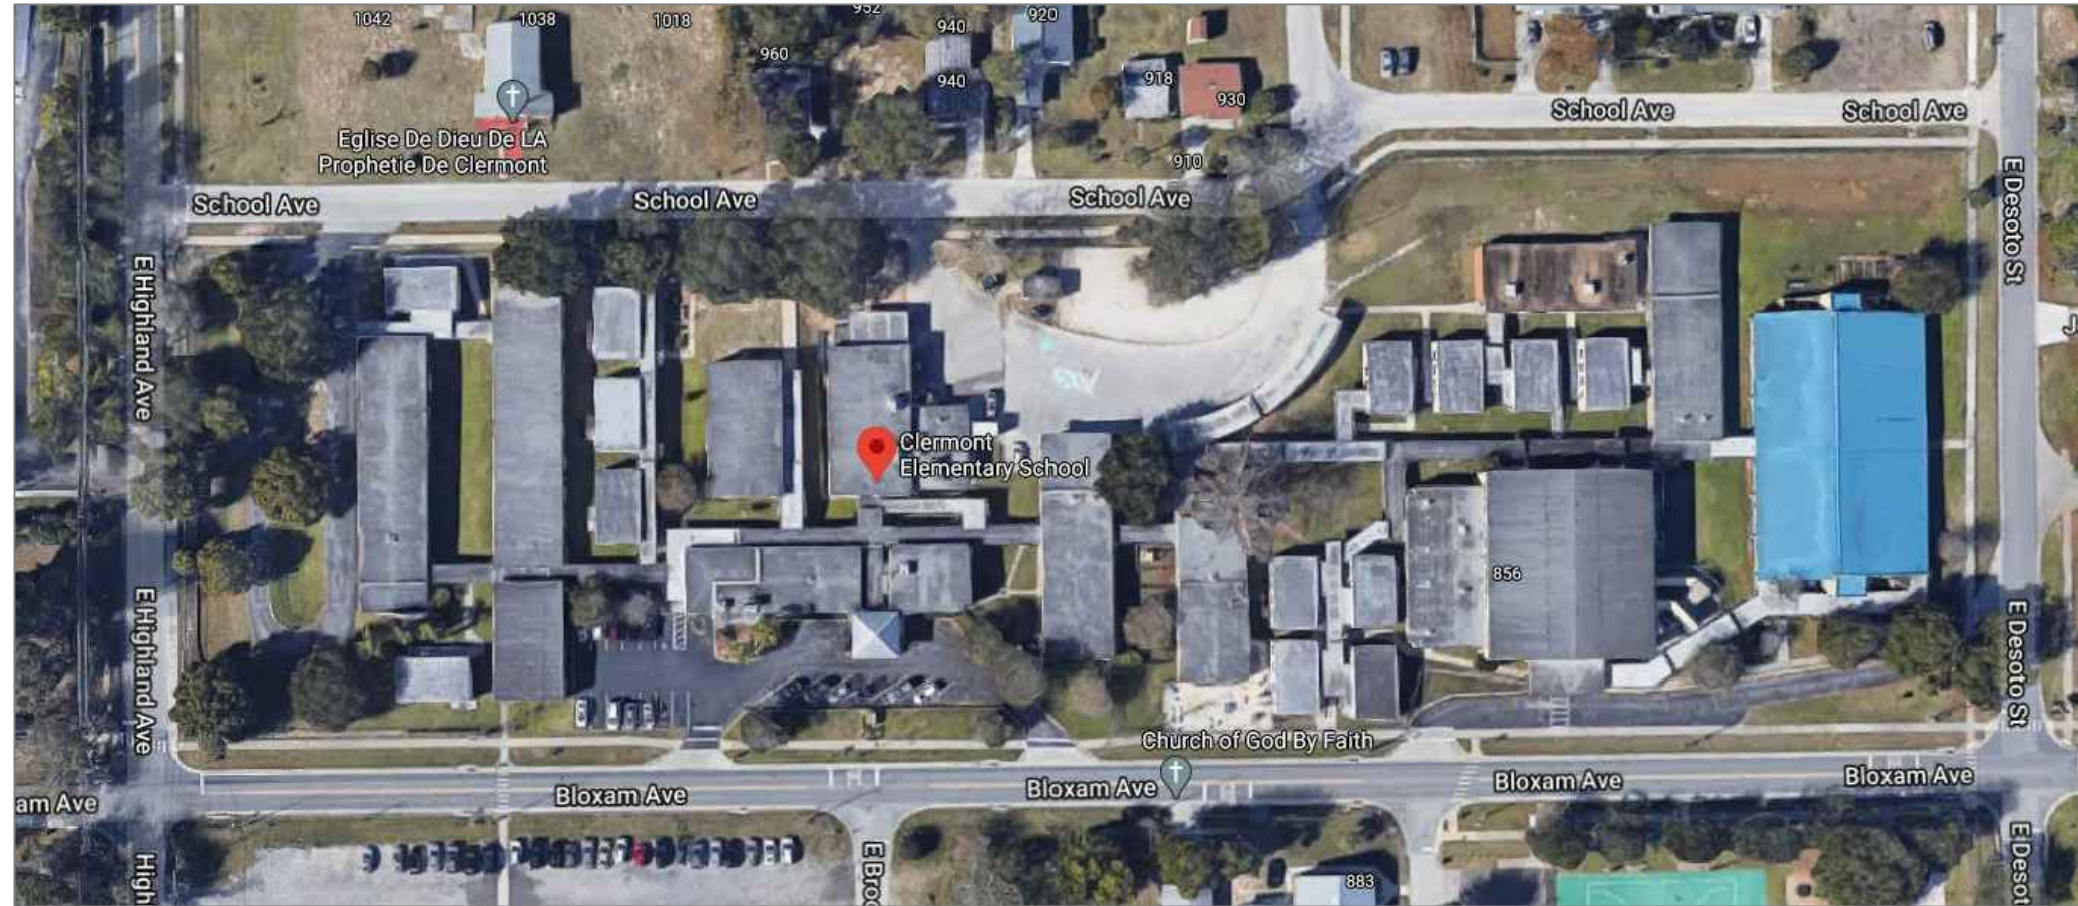


INDEX OF DRAWINGS

SHT. NO.	DESCRIPTION
SP-01	AERIAL
SP-02	SITE PLAN
B-01	BUILDING 01,02,06 & 07
B-02	BUILDING 03
B-03	BUILDING 04,10 & 11
B-04	BUILDING 05,08 & 09
B-05	BUILDING 13
B-06	BUILDING 14 & 17
B-07	BUILDING 18

REV	DATE	DESCRIPTION
A	02/03/21	PRELIMINARY FISH PLAN
B		
0		
1		
2		
3		
4		
5		
6		

ARCHIS PROJECT NO.:	
DRAWN BY:	CHECKED BY:
SH	YP

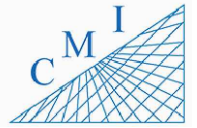

158 Terra Mango Loop, Suite B,
Orlando, FL 32835
Main: (407) 293-4168

PREPARED BY:

350 E. Crown Point Road, Suite 1100
Winter Garden, FL 34787
Main: 888.324.2557
Direct: 407.439.1594

DATE _____

_____, PE
FL PROFESSIONAL ENGINEER LIC. # _____

Clermont ES

(FISH PLAN)

680 E Highland Ave,
Clermont, FL


SHEET DESCRIPTION

AERIAL VIEW

SHEET NUMBER

SP-01

ARCHIS TECHNOLOGIES - \\server-1\H\Archis\21-002 Lake County Clermont\From ISP\03-02-2021\896 South Lake County Clermont ES.dwg February 3, 2021 21:15:48 PC20

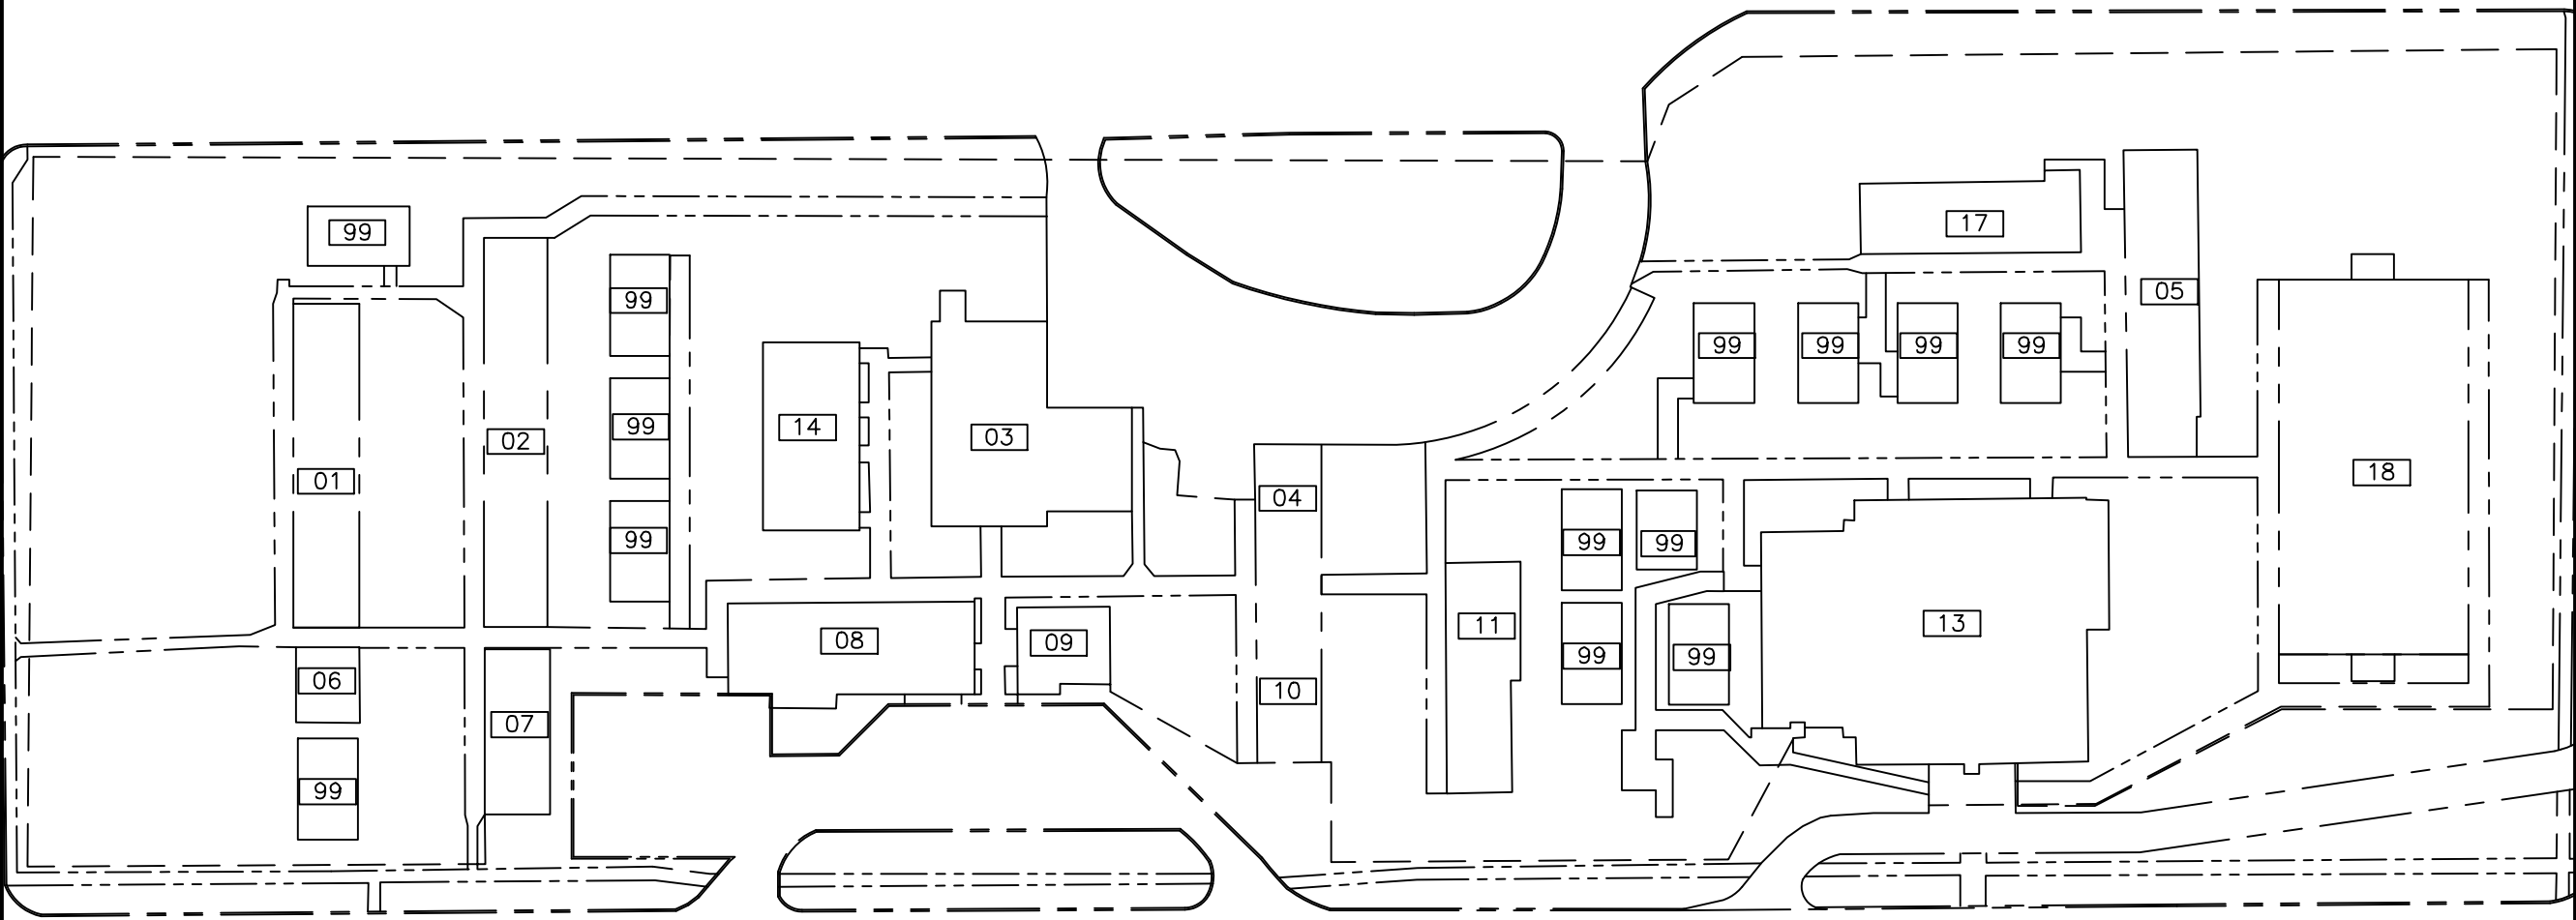


LEGEND

- 01-ADMINISTRATION/CLASSROOM
- 02-CLASSROOM
- 03-CLASSROOM
- 04-CLASSROOM
- 05-CLASSROOM
- 06-GYM
- 07-AUDITORIUM
- 08-BAND/MUSIC
- 09-MEDIA CENTER
- 10-CAFETERIA
- 11-VOCATIONAL CLASSROOM
- 12-AGRICULTURE
- 14-RESTROOM
- 15-FOOD SERVICE
- 16-FIELD HOUSE
- 17-CLASSROOM
- 99-PORTABLES

1 OVERALL SITE PLAN
SP-02 SCALE: 1:32

REV	DATE	DESCRIPTION
A	02/03/21	PRELIMINARY FISH PLAN
B		
0		
1		
2		
3		
4		
5		
6		

ARCHIS PROJECT NO.:
 DRAWN BY: SH CHECKED BY: YP

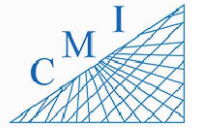

158 Terra Mango Loop, Suite B,
 Orlando, FL 32835
 Main: (407) 293-4168

PREPARED BY:
ARCHIS
 350 E. Crown Point Road, Suite 1100
 Winter Garden, FL 34787
 Main: 888.324.2557
 Direct: 407.439.1594


DATE

 , PE
 FL PROFESSIONAL ENGINEER LIC. #


Clermont ES
(FISH PLAN)
 680 E Highland Ave,
 Clermont, FL

SHEET DESCRIPTION
OVERALL SITE PLAN


SHEET NUMBER
SP-02

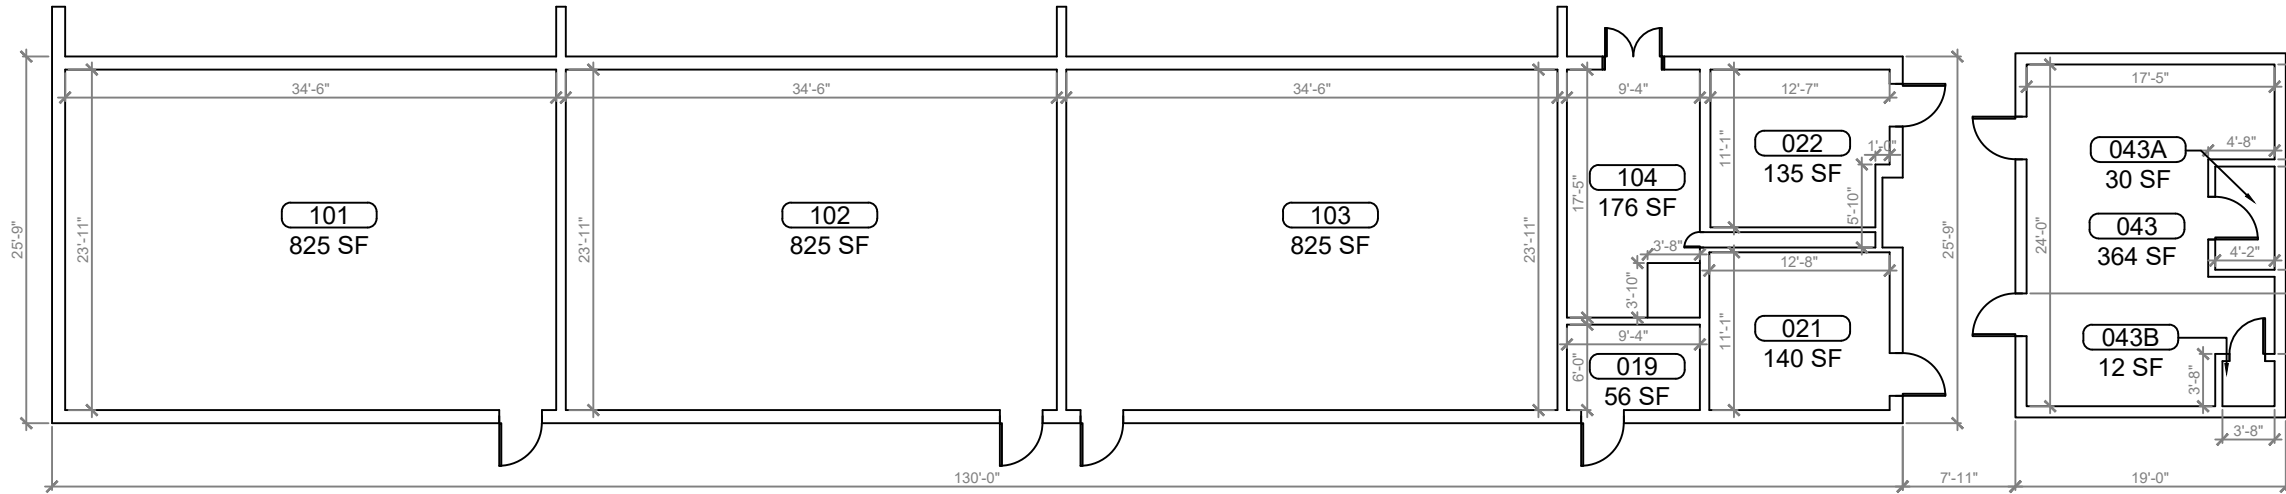

1 BUILDING 01 & 06
SCALE: 3/16"=1'-0"

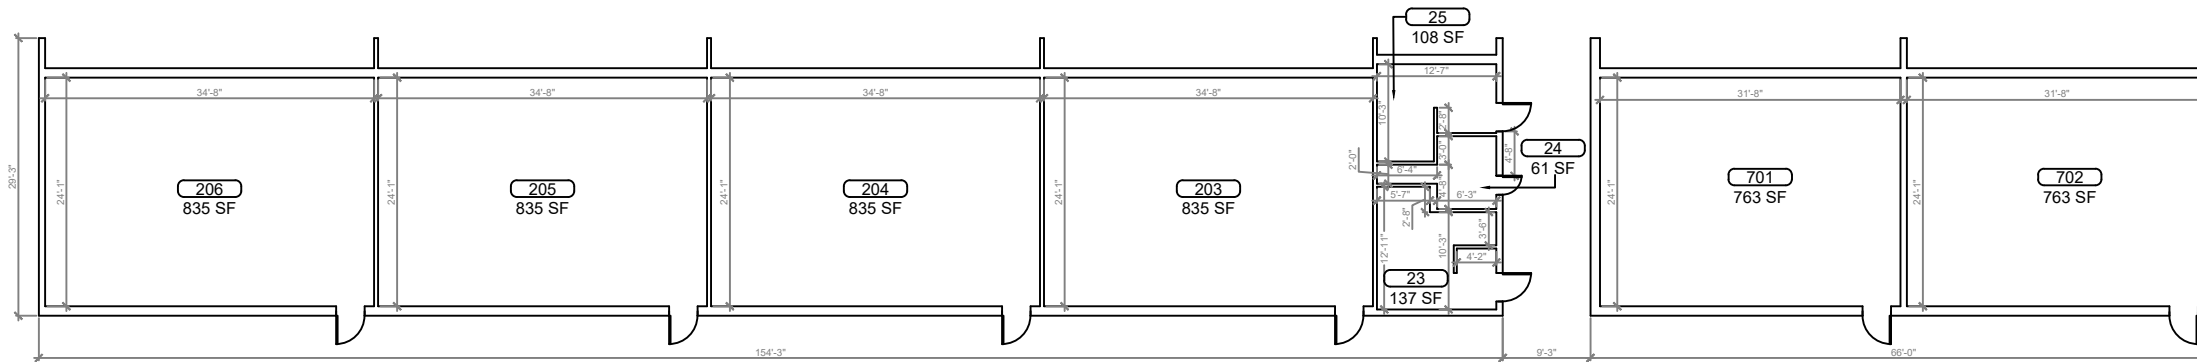


2 BUILDING 02 & 07
SCALE: 1/8"=1'-0"

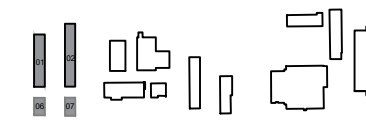

KEY PLAN

REV	DATE	DESCRIPTION
A	02/03/21	PRELIMINARY FISH PLAN
B		
0		
1		
2		
3		
4		
5		
6		

ARCHIS PROJECT NO.:
DRAWN BY: SH CHECKED BY: YP

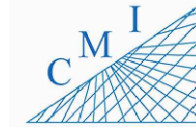

158 Terra Mango Loop, Suite B,
Orlando, FL 32835
Main: (407) 293-4168


PREPARED BY:
ARCHIS
350 E. Crown Point Road, Suite 1100
Winter Garden, FL 34787
Main: 888.324.2557
Direct: 407.439.1594

DATE
, PE
FL PROFESSIONAL ENGINEER LIC. #

Clermont ES
(FISH PLAN)
680 E Highland Ave,
Clermont, FL

SHEET DESCRIPTION
BUILDING
01,02,06 & 07

SHEET NUMBER
B-01

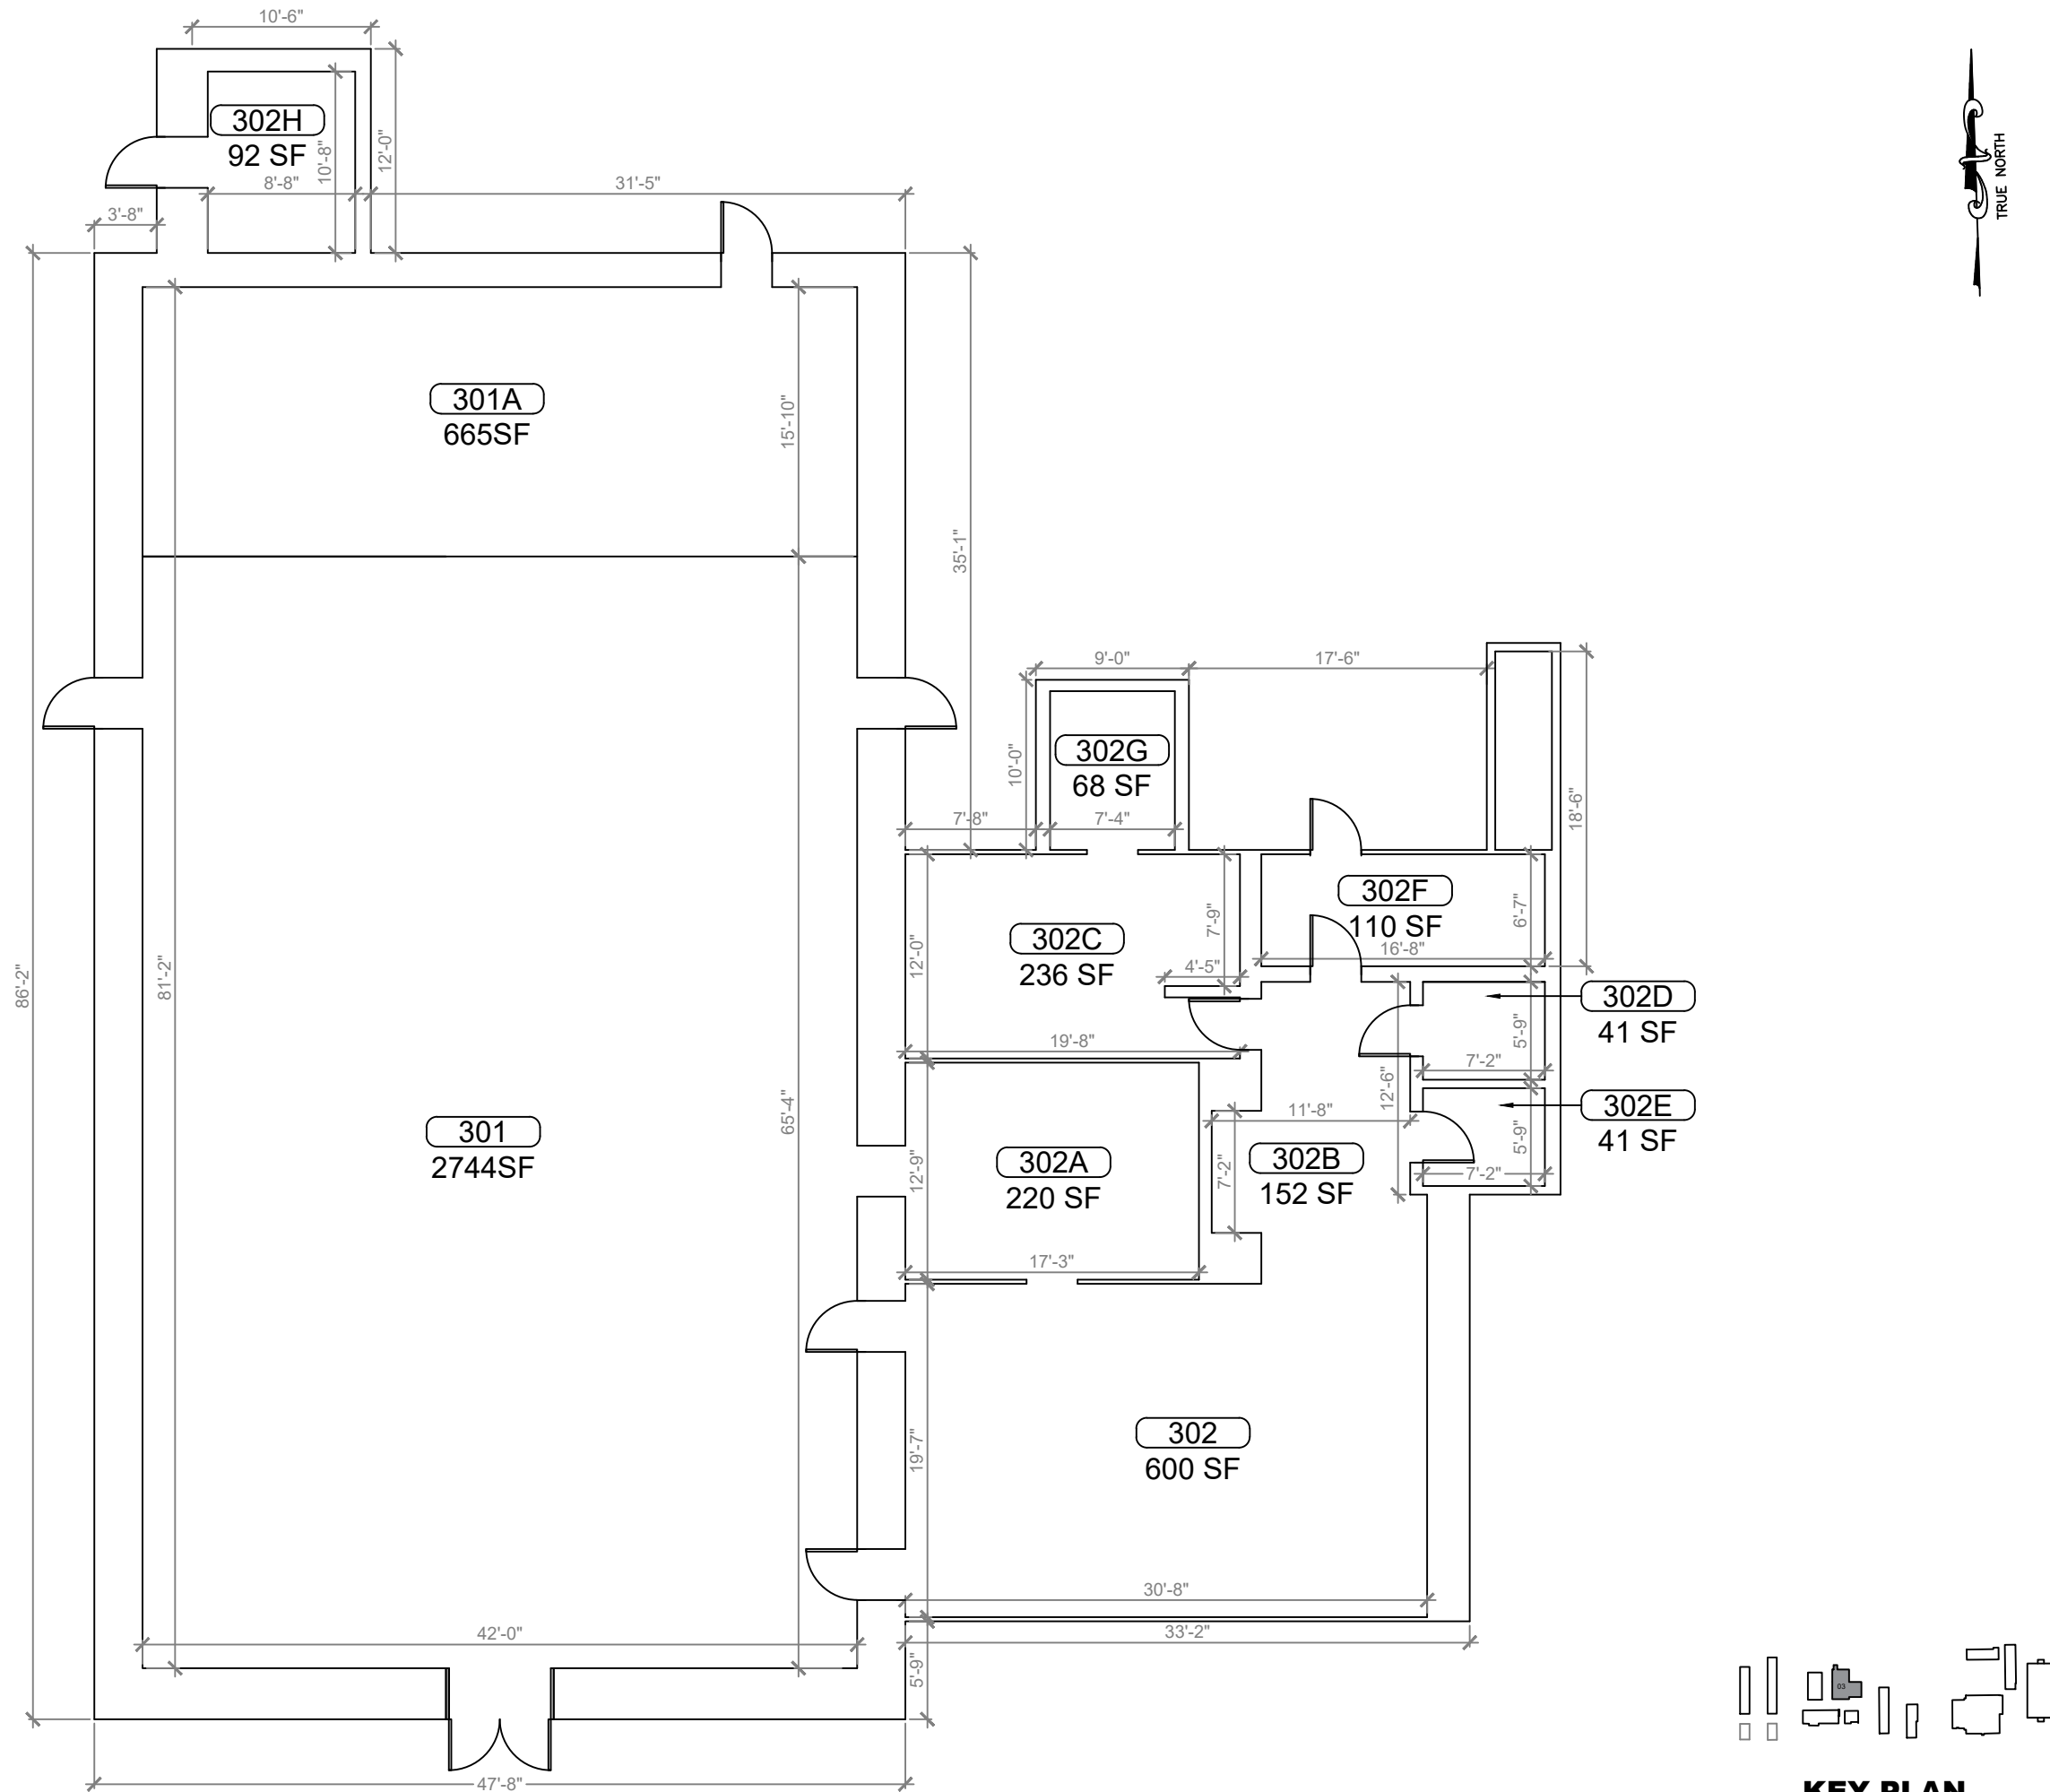

1
BUILDING 03
SCALE: 1/4"=1'-0"

REV	DATE	DESCRIPTION
A	02/03/21	PRELIMINARY FISH PLAN
B		
0		
1		
2		
3		
4		
5		
6		

ARCHIS PROJECT NO.:

DRAWN BY: SH CHECKED BY: YP



CMI

158 Terra Mango Loop, Suite B,
Orlando, FL 32835
Main: (407) 293-4168

PREPARED BY:

ARCHIS

350 E. Crown Point Road, Suite 1100
Winter Garden, FL 34787
Main: 888.324.2557
Direct: 407.439.1594

DATE _____

_____, PE
FL PROFESSIONAL ENGINEER LIC. # _____

Clermont ES

(FISH PLAN)

680 E Highland Ave,
Clermont, FL


SHEET DESCRIPTION

BUILDING 03


SHEET NUMBER

B-02


ARCHIS TECHNOLOGIES - \\server-1\H\Archis\21-002 Lake County Clermont\From ISP\03-02-2021\896 South Lake County Clermont ES.dwg February 3, 2021 21:16:01 PC20

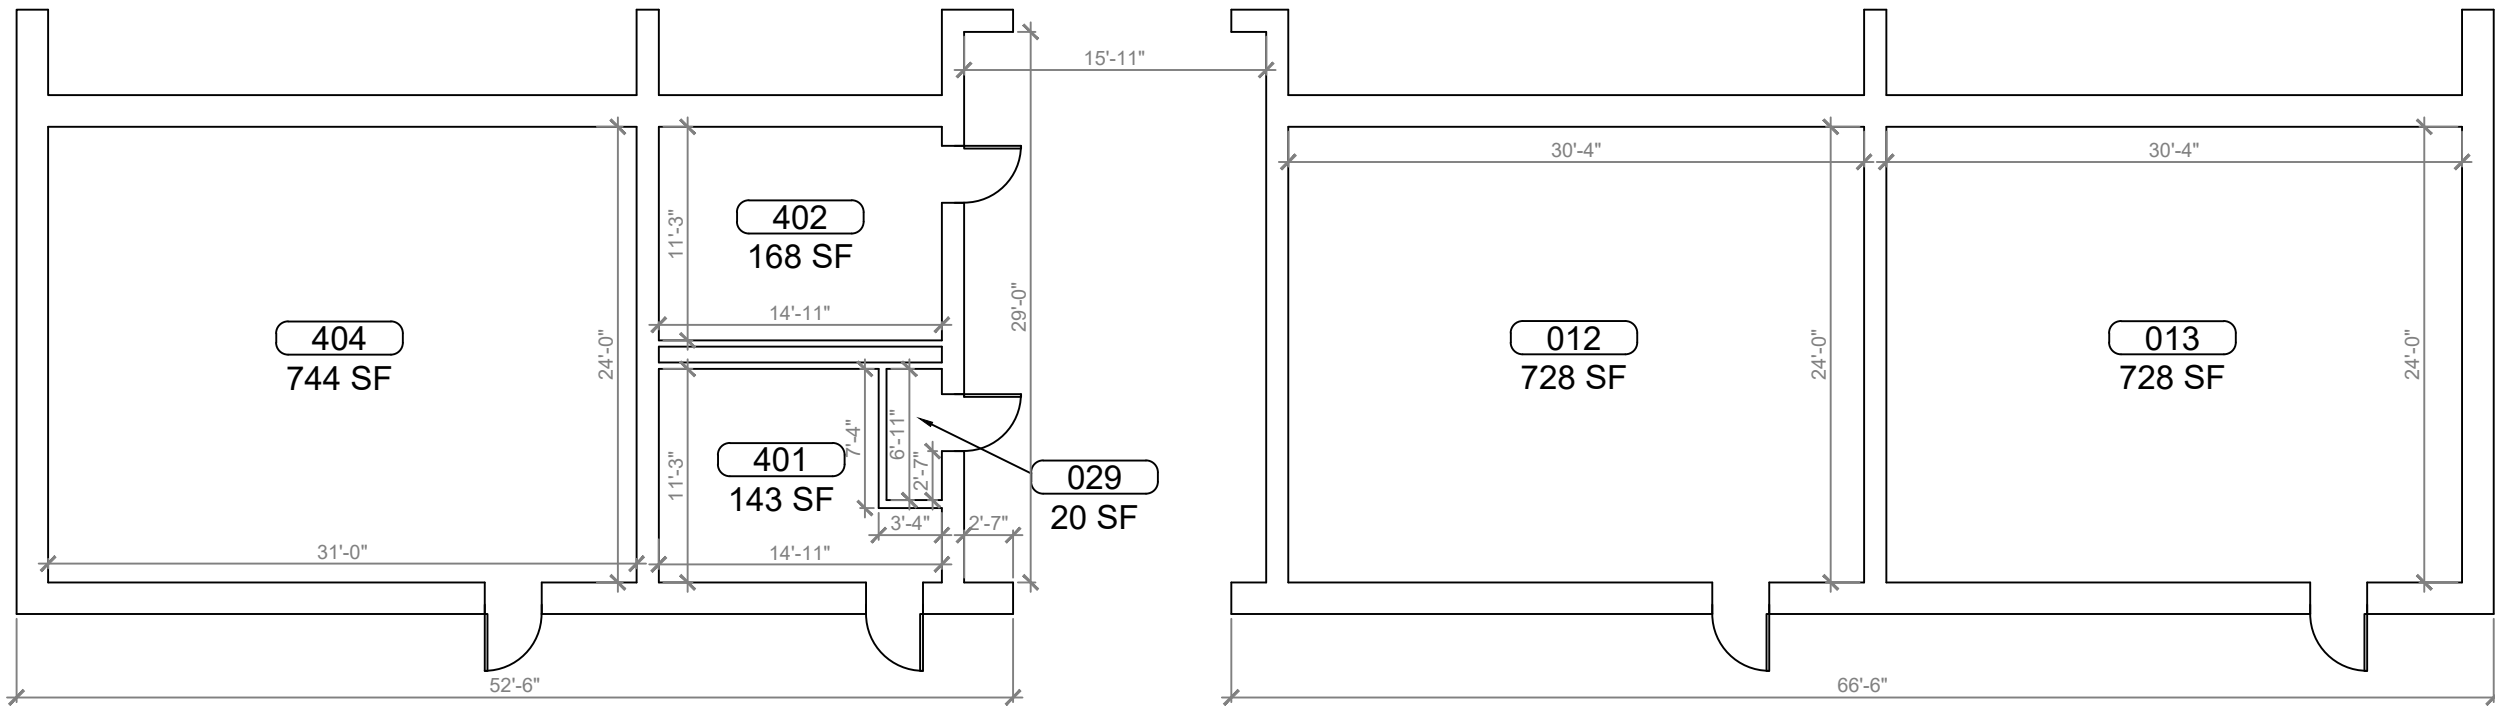

1 BUILDING 04 & 10
SCALE: 1/4"=1'-0"

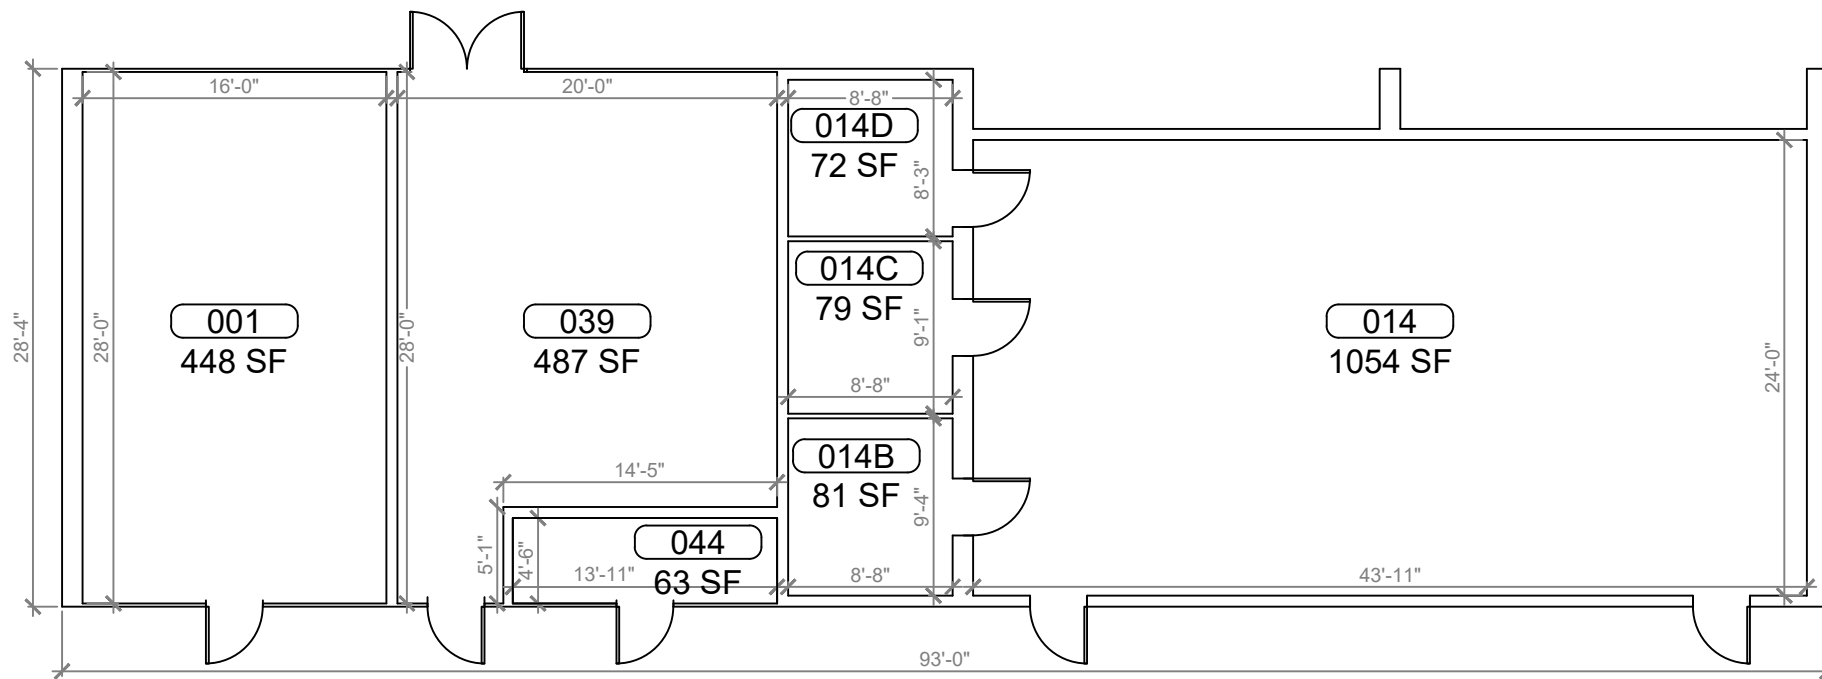

2 BUILDING 11
SCALE: 1/4"=1'-0"

 


KEY PLAN



REV	DATE	DESCRIPTION
A	02/03/21	PRELIMINARY FISH PLAN
B		
0		
1		
2		
3		
4		
5		
6		

ARCHIS PROJECT NO.:
DRAWN BY: SH CHECKED BY: YP

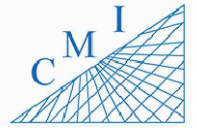

158 Terra Mango Loop, Suite B,
Orlando, FL 32835
Main: (407) 293-4168


PREPARED BY:
ARCHIS
350 E. Crown Point Road, Suite 1100
Winter Garden, FL 34787
Main: 888.324.2557
Direct: 407.439.1594

DATE
, PE
FL PROFESSIONAL ENGINEER LIC. #


Clermont ES
(FISH PLAN)
680 E Highland Ave,
Clermont, FL

SHEET DESCRIPTION
BUILDING
04,10 & 11



SHEET NUMBER
B-03

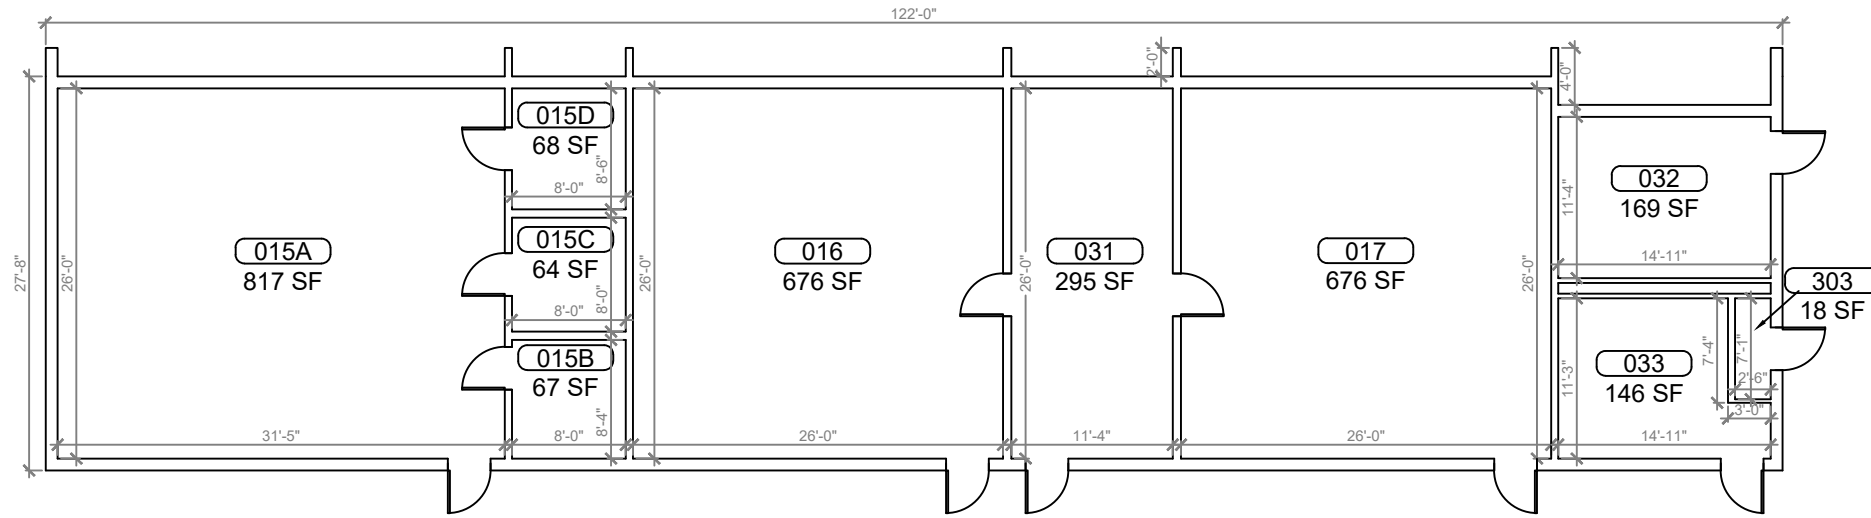

1 BUILDING 05
SCALE: 3/16"=1'-0"

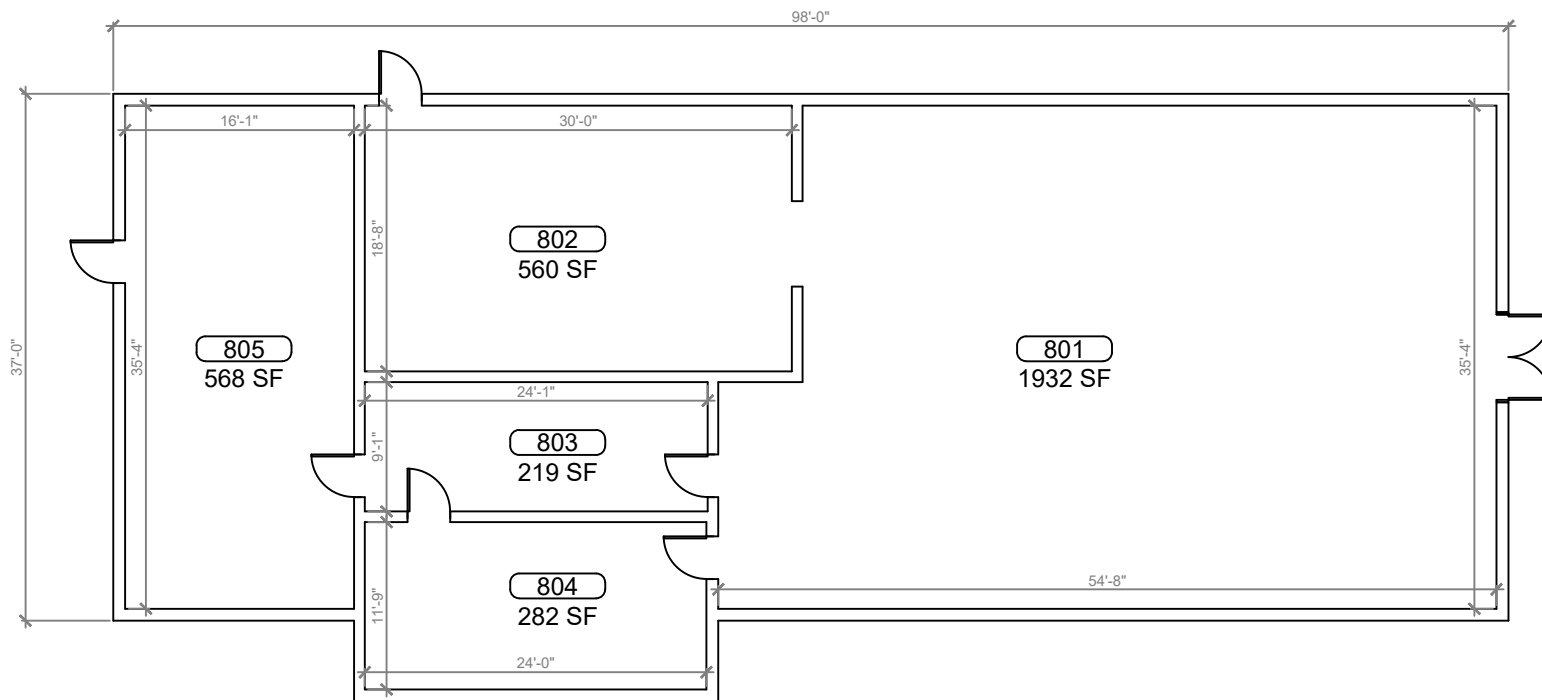

2 BUILDING 08 & 09
SCALE: 3/16"=1'-0"

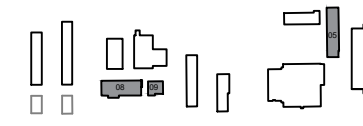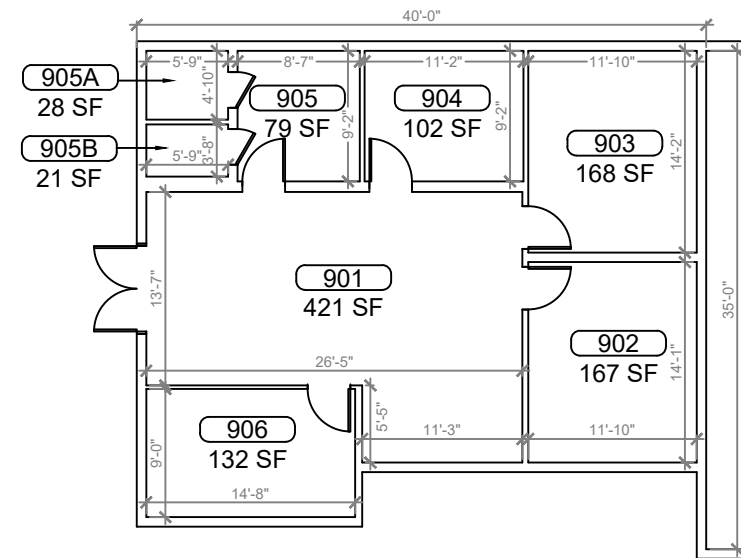

KEY PLAN



REV	DATE	DESCRIPTION
A	02/03/21	PRELIMINARY FISH PLAN
B		
0		
1		
2		
3		
4		
5		
6		

ARCHIS PROJECT NO.:

DRAWN BY: SH CHECKED BY: YP



PREPARED BY:

ARCHIS

350 E. Crown Point Road, Suite 1100
Winter Garden, FL 34787
Main: 888.324.2557
Direct: 407.439.1594

DATE

, PE
FL PROFESSIONAL ENGINEER LIC. #

Clermont ES

(FISH PLAN)


680 E Highland Ave,
Clermont, FL

SHEET DESCRIPTION

BUILDING 05,08 & 09

SHEET NUMBER

B-04

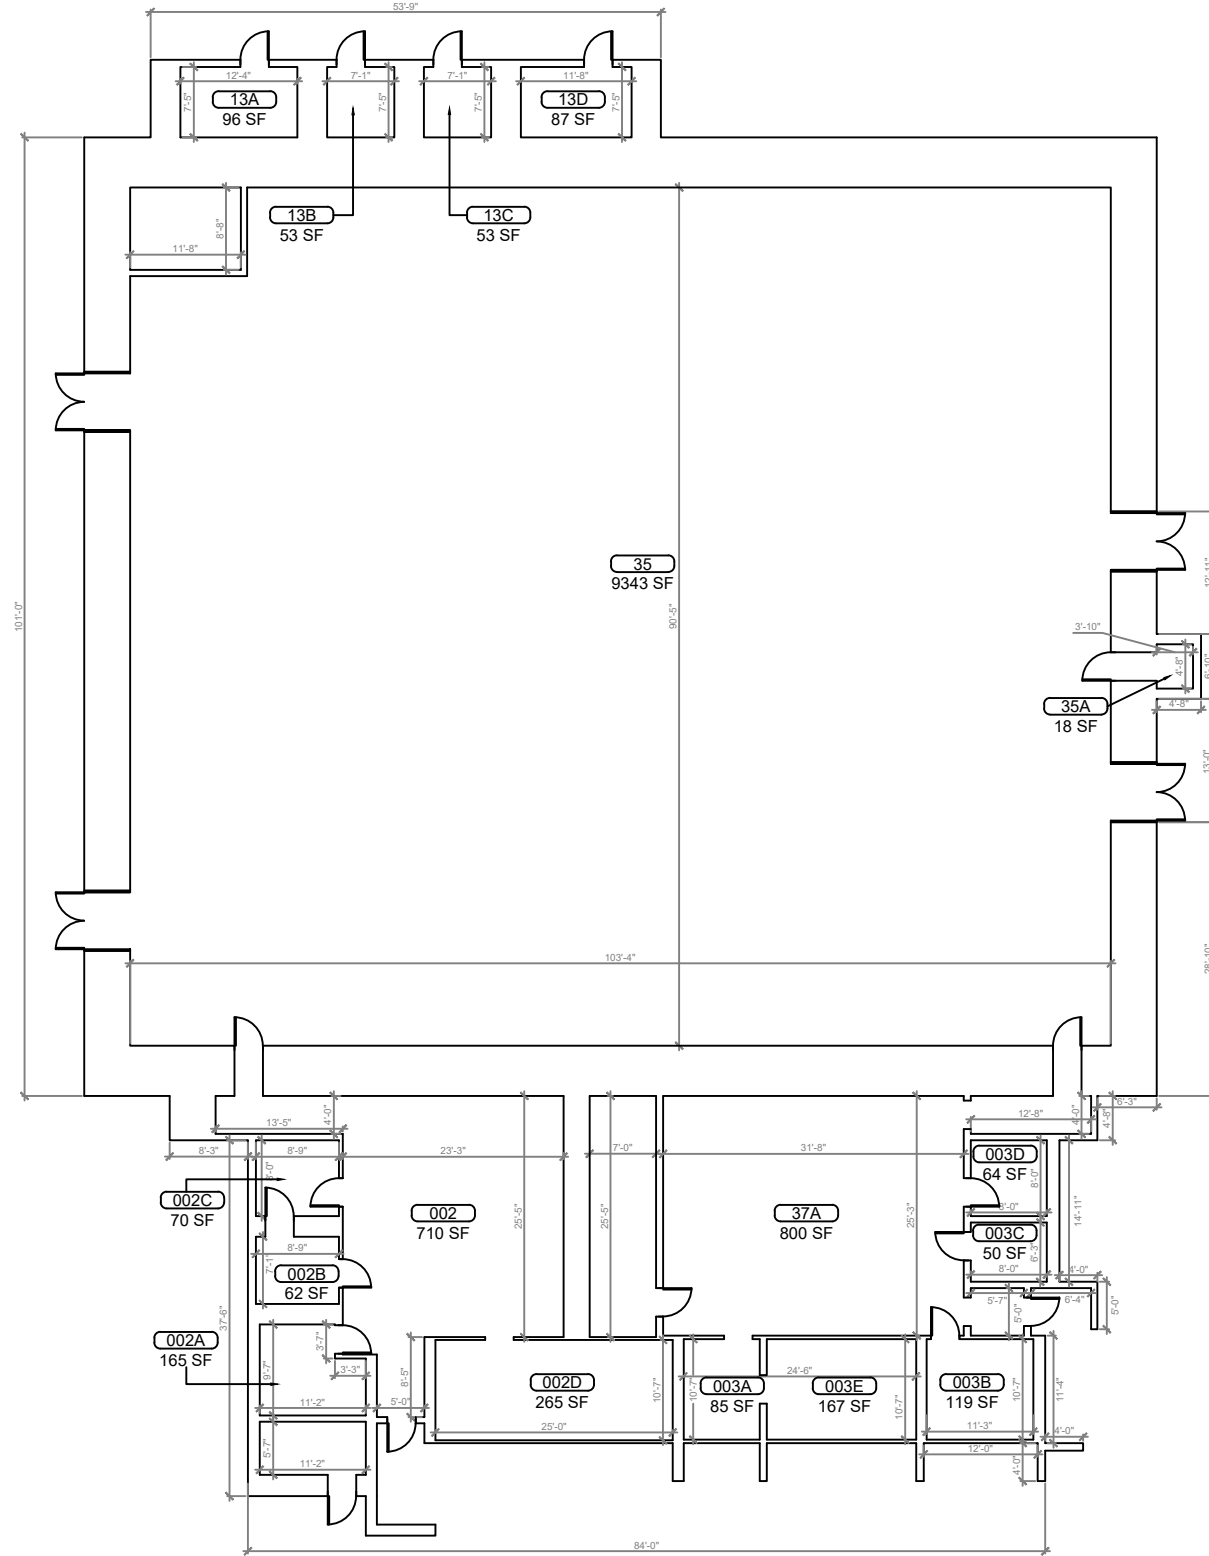

1
B-05 **BUILDING 13**
SCALE: 1/8"=1'-0"



KEY PLAN



REV	DATE	DESCRIPTION
A	02/03/21	PRELIMINARY FISH PLAN
B		
0		
1		
2		
3		
4		
5		
6		

ARCHIS PROJECT NO.:	
DRAWN BY:	CHECKED BY:
SH	YP



CMI
158 Terra Mango Loop, Suite B,
Orlando, FL 32835
Main: (407) 293-4168


PREPARED BY:
ARCHIS
350 E. Crown Point Road, Suite 1100
Winter Garden, FL 34787
Main: 888.324.2557
Direct: 407.439.1594

DATE _____
, PE
FL PROFESSIONAL ENGINEER LIC. # _____


Clermont ES
(FISH PLAN)
680 E Highland Ave,
Clermont, FL

SHEET DESCRIPTION
BUILDING 13


SHEET NUMBER
B-05

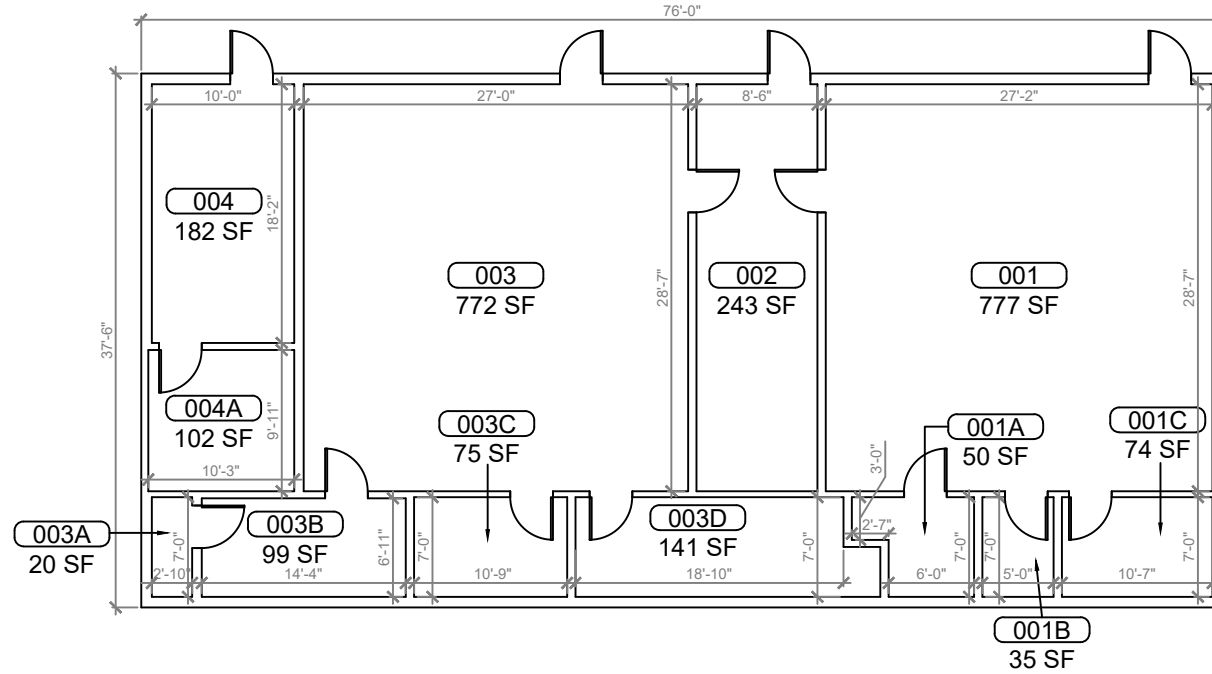

1 BUILDING 14
SCALE: 3/16"=1'-0"

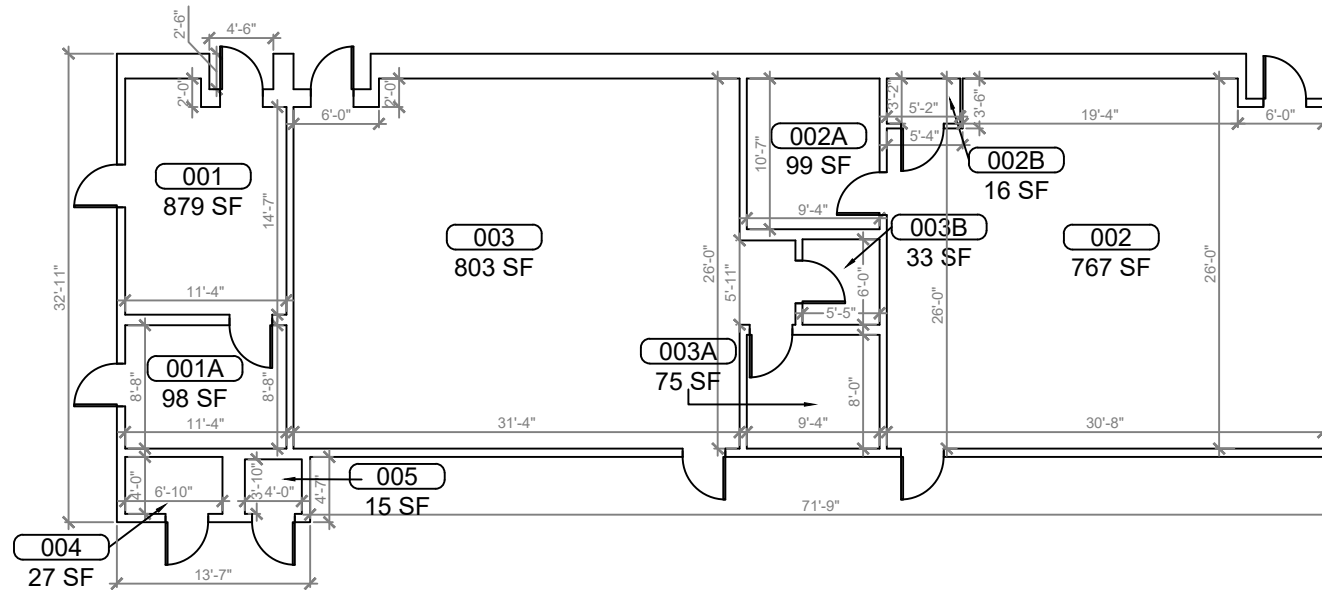

2 BUILDING 17
SCALE: 3/16"=1'-0"

 


KEY PLAN



REV	DATE	DESCRIPTION
A	02/03/21	PRELIMINARY FISH PLAN
B		
0		
1		
2		
3		
4		
5		
6		

ARCHIS PROJECT NO.:
DRAWN BY: SH CHECKED BY: YP

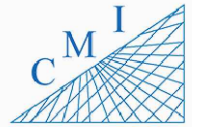

158 Terra Mango Loop, Suite B,
Orlando, FL 32835
Main: (407) 293-4168

PREPARED BY:
ARCHIS
350 E. Crown Point Road, Suite 1100
Winter Garden, FL 34787
Main: 888.324.2557
Direct: 407.439.1594


DATE
, PE
FL PROFESSIONAL ENGINEER LIC. #

Clermont ES
(FISH PLAN)
680 E Highland Ave,
Clermont, FL


SHEET DESCRIPTION
BUILDING
14 & 17

SHEET NUMBER
B-06

ARCHIS TECHNOLOGIES - \\server-1\H\Archis\21-002 Lake County Clermont\From ISP\03-02-2021\896 South Lake County Clermont ES.dwg February 3, 2021 21:16:21 PC20

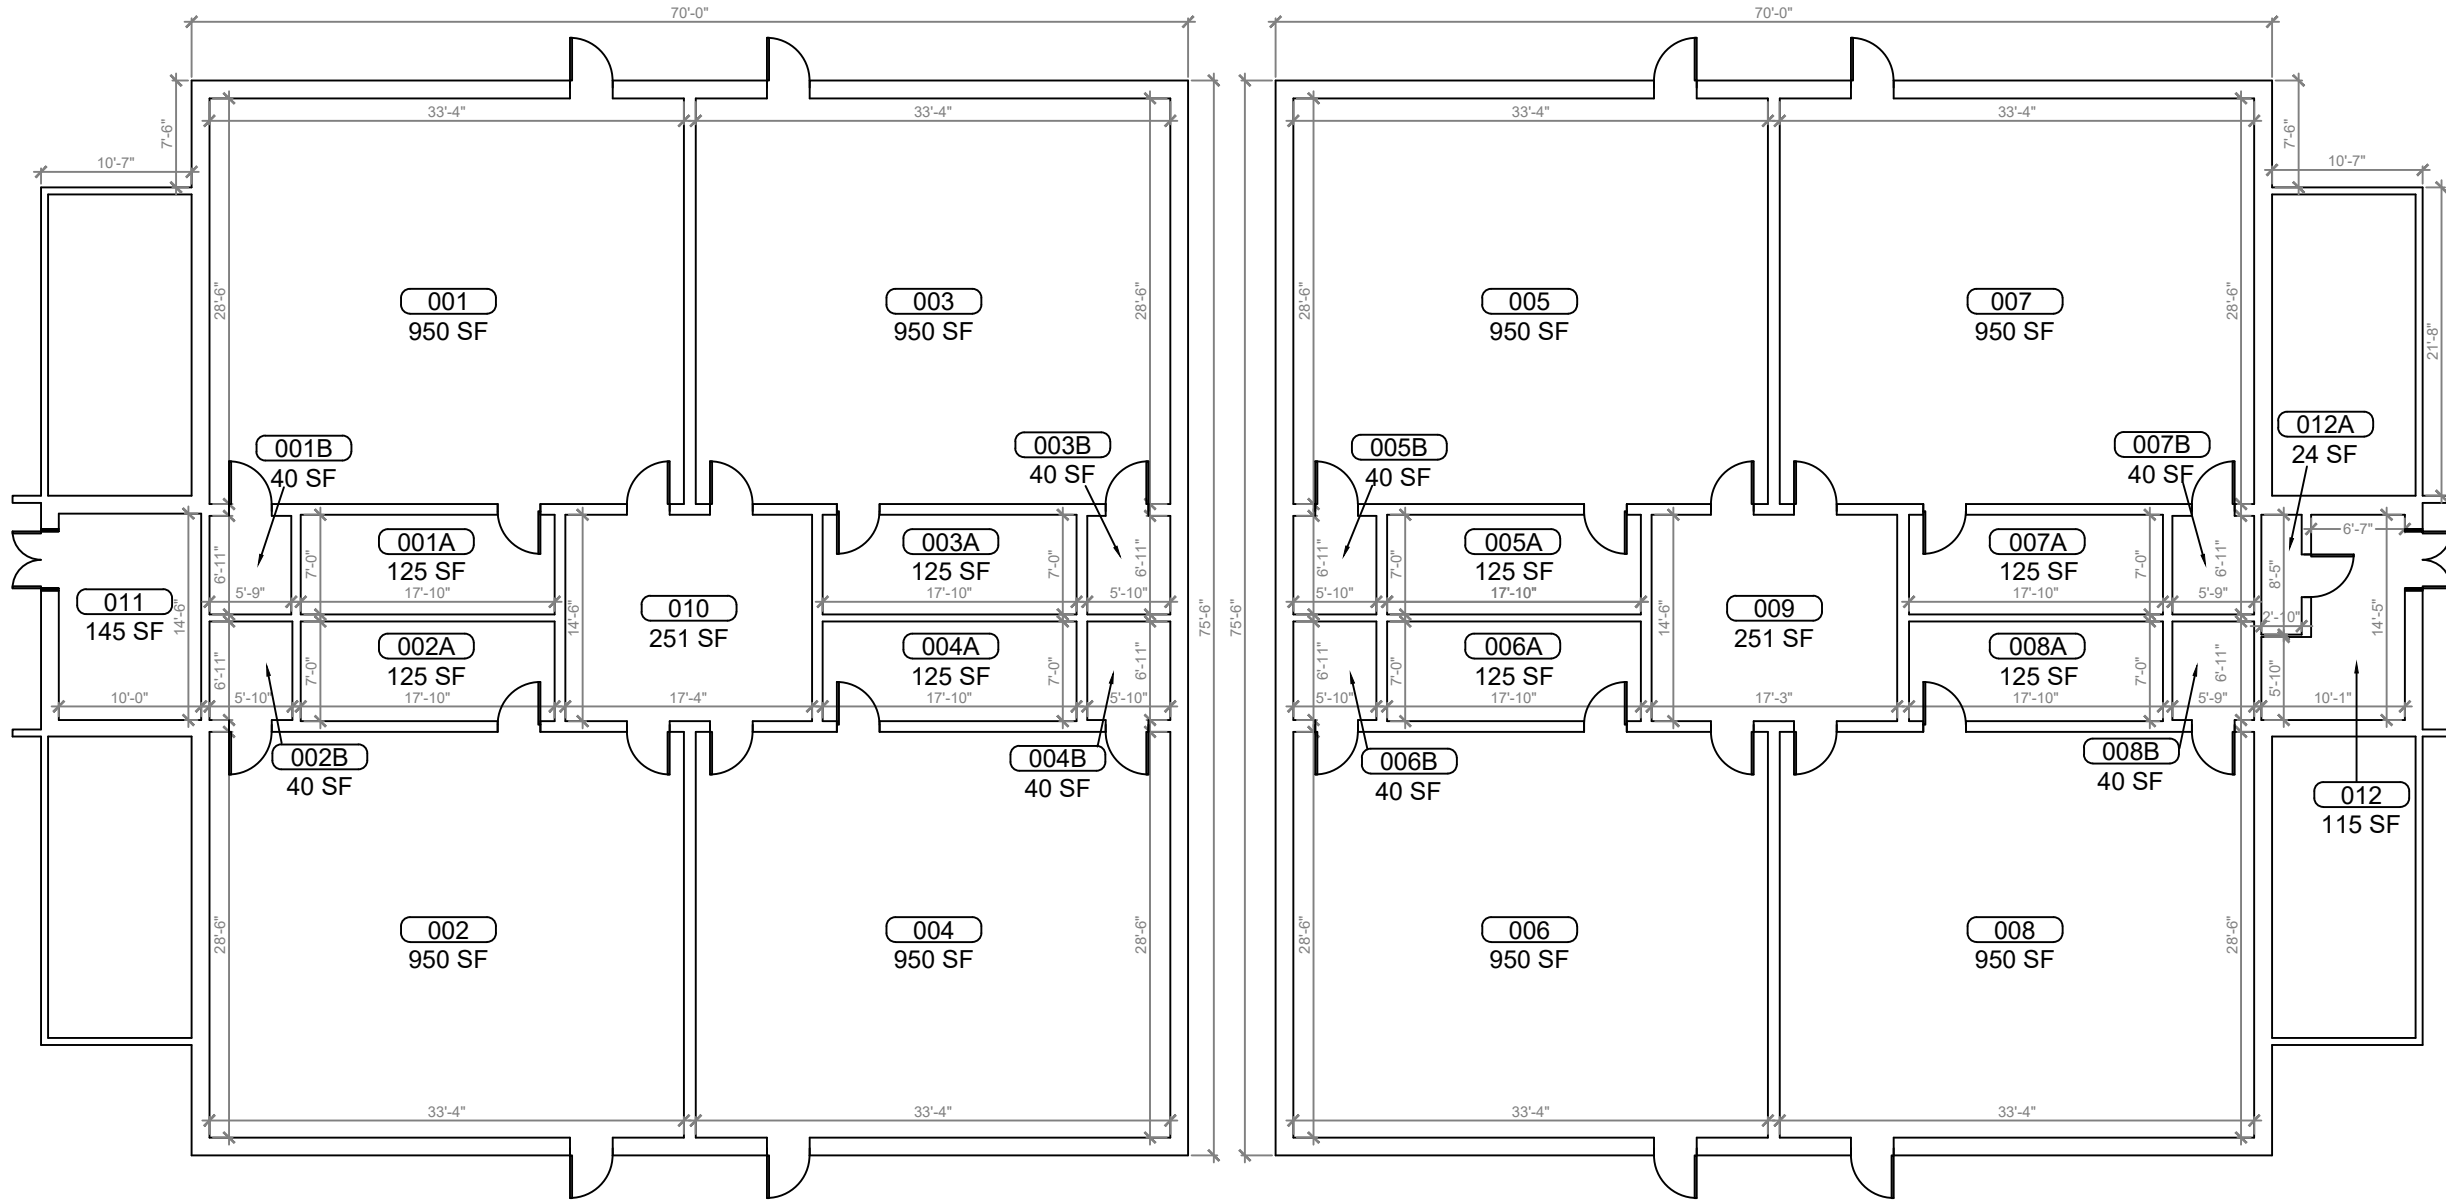


1 BUILDING 18
B-07 SCALE: 3/16"=1'-0"

 

KEY PLAN

REV	DATE	DESCRIPTION
A	02/03/21	PRELIMINARY FISH PLAN
B		
0		
1		
2		
3		
4		
5		
6		

ARCHIS PROJECT NO.:
DRAWN BY: SH CHECKED BY: YP

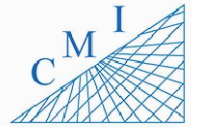

158 Terra Mango Loop, Suite B,
Orlando, FL 32835
Main: (407) 293-4168

PREPARED BY:
ARCHIS
350 E. Crown Point Road, Suite 1100
Winter Garden, FL 34787
Main: 888.324.2557
Direct: 407.439.1594

DATE
, PE
FL PROFESSIONAL ENGINEER LIC. #

Clermont ES
(FISH PLAN)
680 E Highland Ave,
Clermont, FL

SHEET DESCRIPTION
BUILDING 18

SHEET NUMBER
B-07