

# CYPRESS RIDGE ELEMENTARY SCHOOL



**1**  
SP-01 **AERIAL VIEW**  
SCALE: N.T.S.



INDEX OF DRAWINGS	
SHT. NO.	DESCRIPTION
SP-01	AERIAL
SP-02	SITE PLAN
B-01	BUILDING 01
B-02	BUILDING 02
B-03	BUILDING 05 & 08
B-04	BUILDING 13, 14 & 15
B-05	BUILDING 19

REV	DATE	DESCRIPTION
A	02/19/21	PRELIMINARY FISH PLAN
B		
0		
1		
2		
3		
4		
5		
6		

ARCHIS PROJECT NO.:  
 DRAWN BY: VP  
 CHECKED BY: SH



PREPARED BY:  
 ARCHIS  
 350 E. Crown Point Road, Suite 1100  
 Winter Garden, FL 34787  
 Main: 888.324.2557  
 Direct: 407.439.1594

DATE \_\_\_\_\_  
 \_\_\_\_\_, PE  
 FL PROFESSIONAL ENGINEER LIC. # \_\_\_\_\_


**Cypress Ridge  
 Elementary School  
 (FISH PLAN)**  
 350 East Ave,  
 Clermont, FL

SHEET DESCRIPTION  
**AERIAL VIEW**

SHEET NUMBER  
**SP-01**

# LEGEND

- 01- ADMIN/MEDIA
- 08- CLASSROOM
- 09- CLASSROOM
- 10- CLASSROOM
- 11- CLASSROOM
- 12- CAFETERIA
- 13- STORAGE
- 14- COVERED PLAY AREA
- 15- CLASSROOM
- 19- CLASSROOM
- 99- PORTABLES

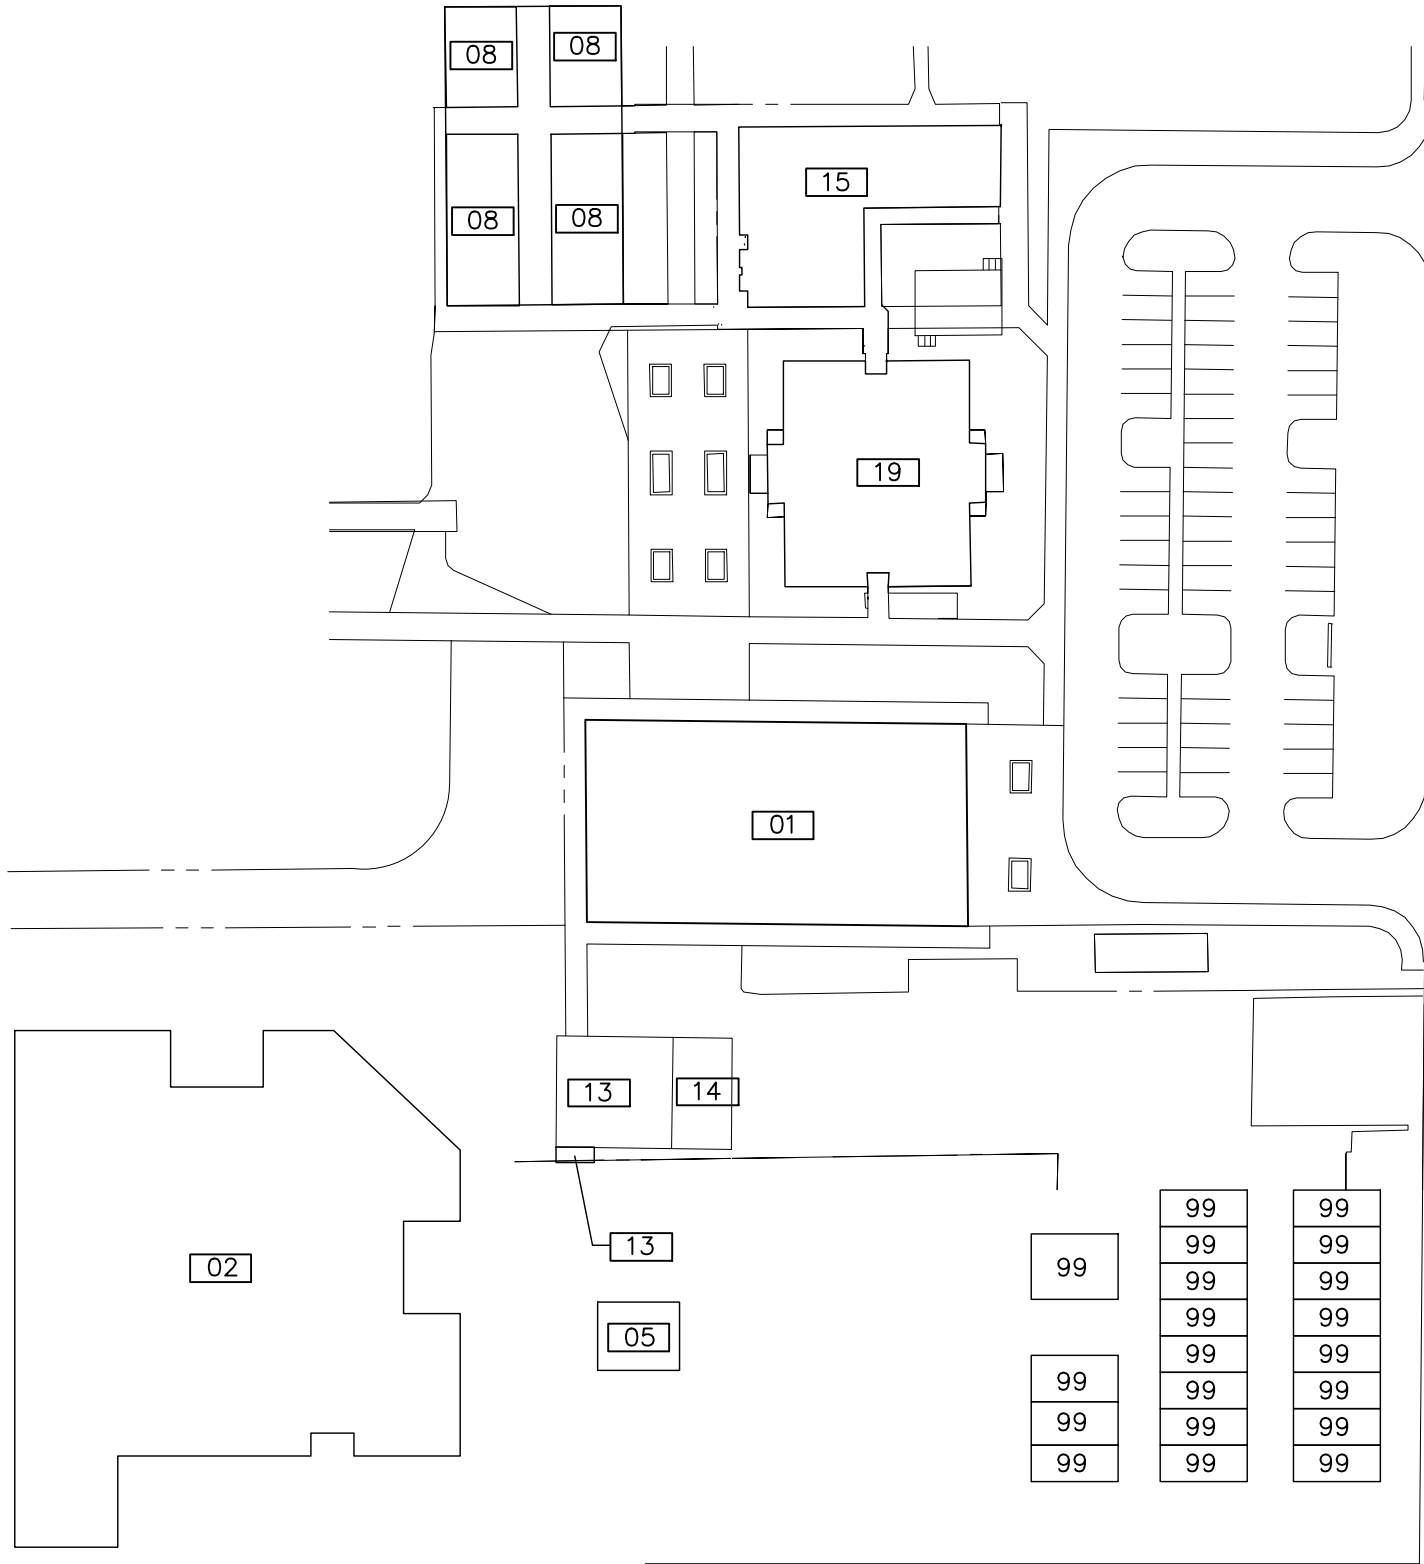

**1** **OVERALL SITE PLAN**  
 SP-02 SCALE: N.T.S

REV	DATE	DESCRIPTION
A	02/19/21	PRELIMINARY FISH PLAN
B		
0		
1		
2		
3		
4		
5		
6		

ARCHIS PROJECT NO.:  
 DRAWN BY: VP CHECKED BY: SH



**CMI**  
 158 Terra Mango Loop, Suite B,  
 Orlando, FL 32835  
 Main: (407) 293-4168


PREPARED BY:  
**ARCHIS**  
 350 E. Crown Point Road, Suite 1100  
 Winter Garden, FL 34787  
 Main: 888.324.2557  
 Direct: 407.439.1594

DATE \_\_\_\_\_  
 \_\_\_\_\_, PE  
 FL PROFESSIONAL ENGINEER LIC. # \_\_\_\_\_


**Cypress Ridge  
 Elementary School  
 (FISH PLAN)**  
 350 East Ave,  
 Clermont, FL

SHEET DESCRIPTION  
**OVERALL SITE  
 PLAN**

SHEET NUMBER  
**SP-02**

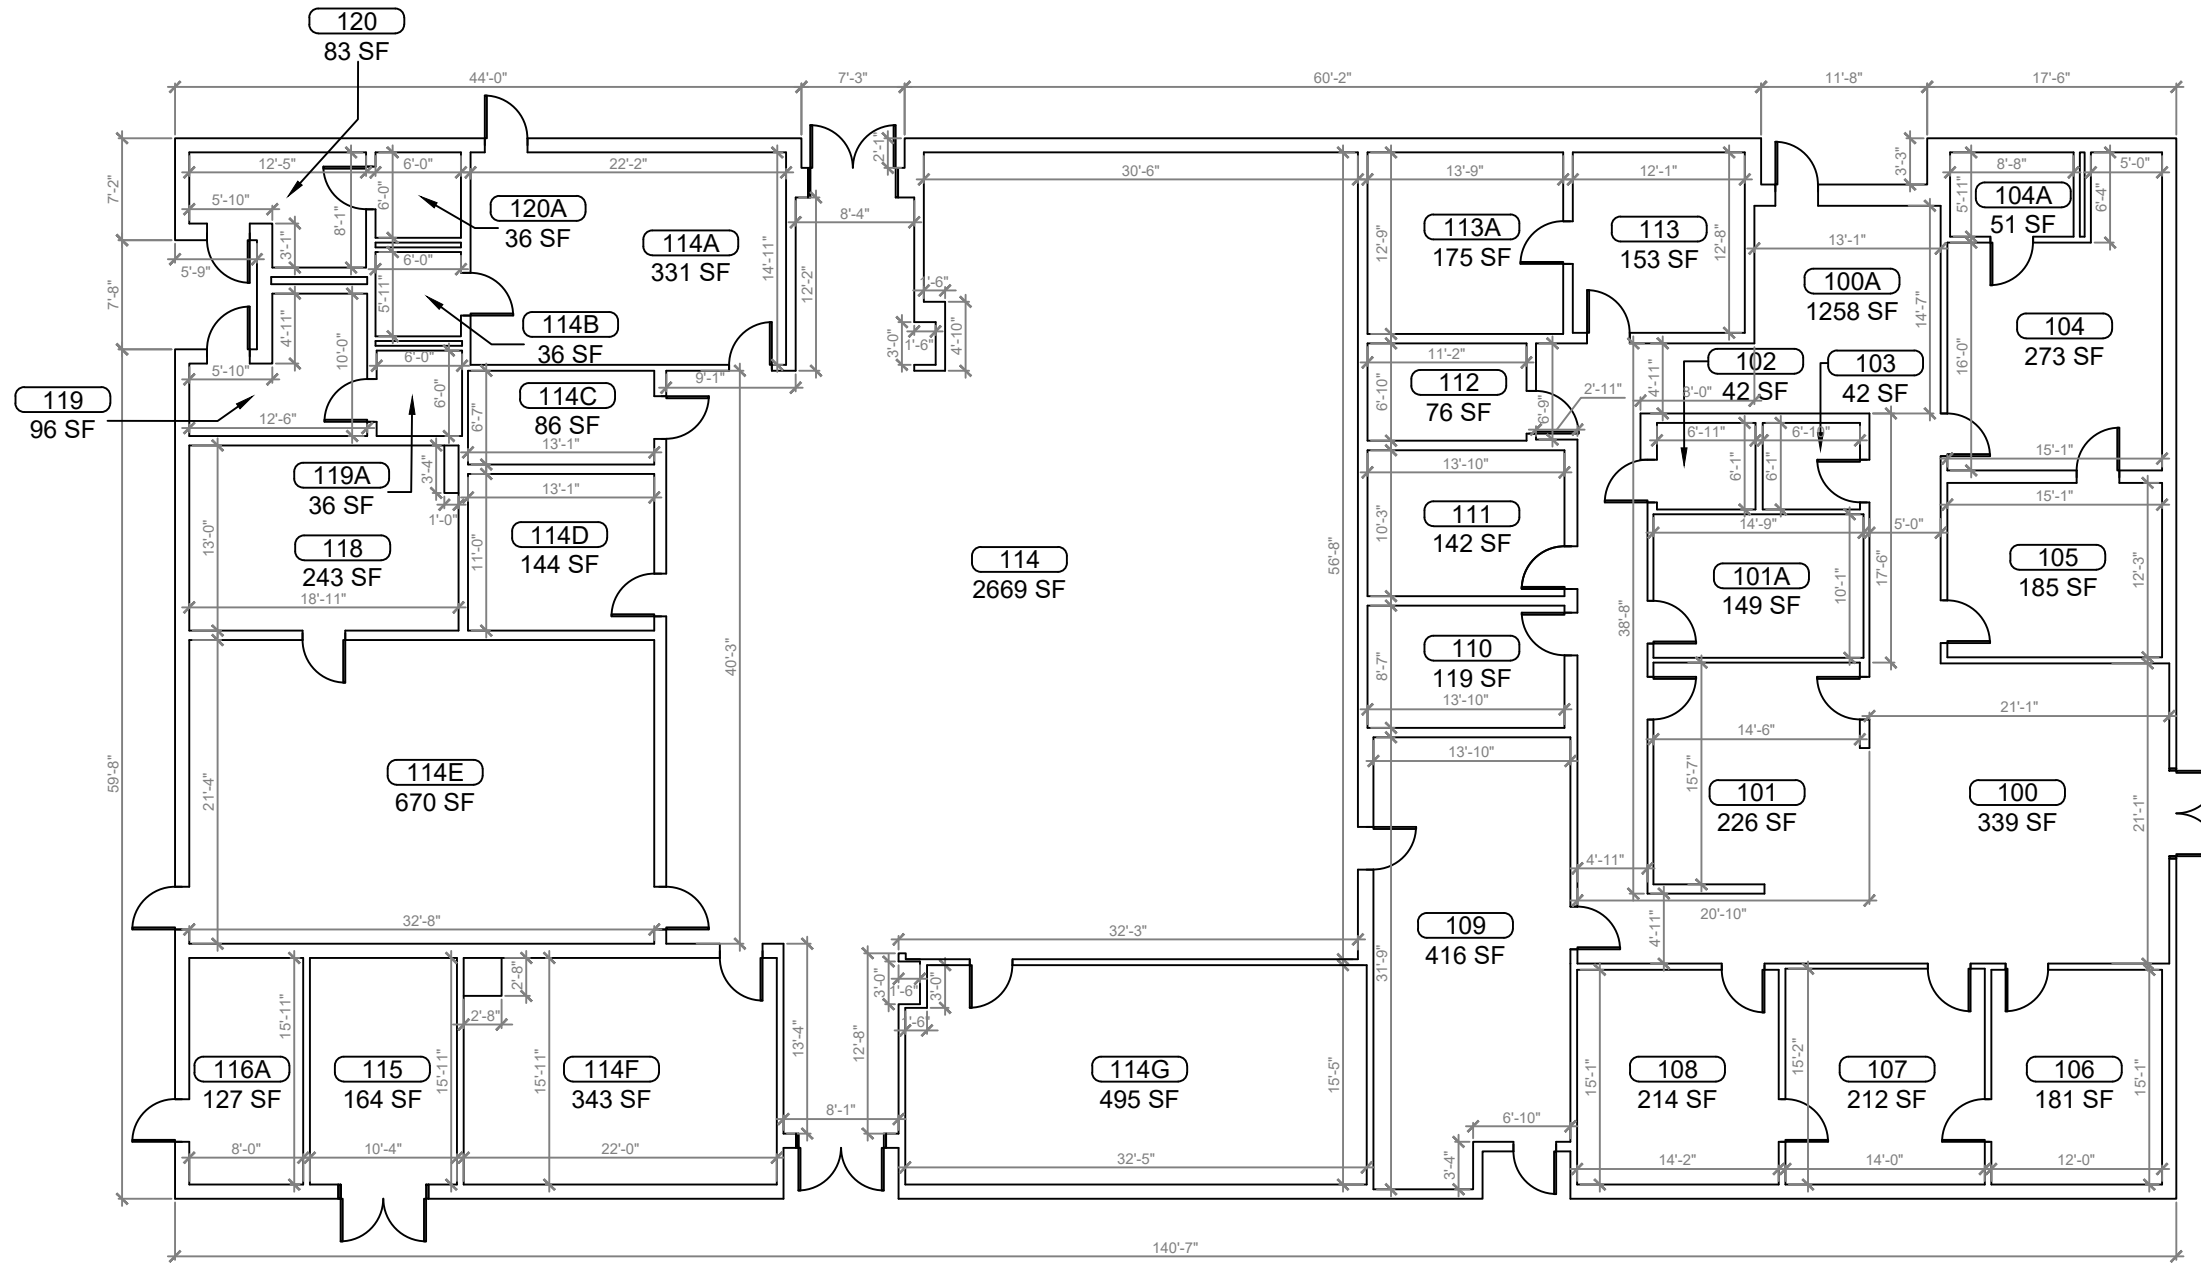


**1**  
B-01 **BUILDING 01 FLOOR PLAN**  
SCALE: 3/16"=1'-0"

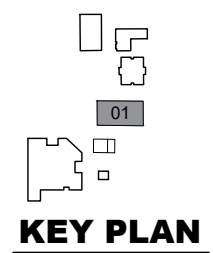

REV	DATE	DESCRIPTION
A	02/19/21	PRELIMINARY FISH PLAN
B		
0		
1		
2		
3		
4		
5		
6		

ARCHIS PROJECT NO.:  
DRAWN BY: VP CHECKED BY: SH

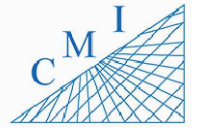

158 Terra Mango Loop, Suite B,  
Orlando, FL 32835  
Main: (407) 293-4168


PREPARED BY:  
**ARCHIS**  
350 E. Crown Point Road, Suite 1100  
Winter Garden, FL 34787  
Main: 888.324.2557  
Direct: 407.439.1594

DATE  
, PE  
FL PROFESSIONAL ENGINEER LIC. #


**Cypress Ridge  
Elementary School  
(FISH PLAN)**  
350 East Ave,  
Clermont, FL  
SHEET DESCRIPTION

**BUILDING 01**

SHEET NUMBER  
**B-01**

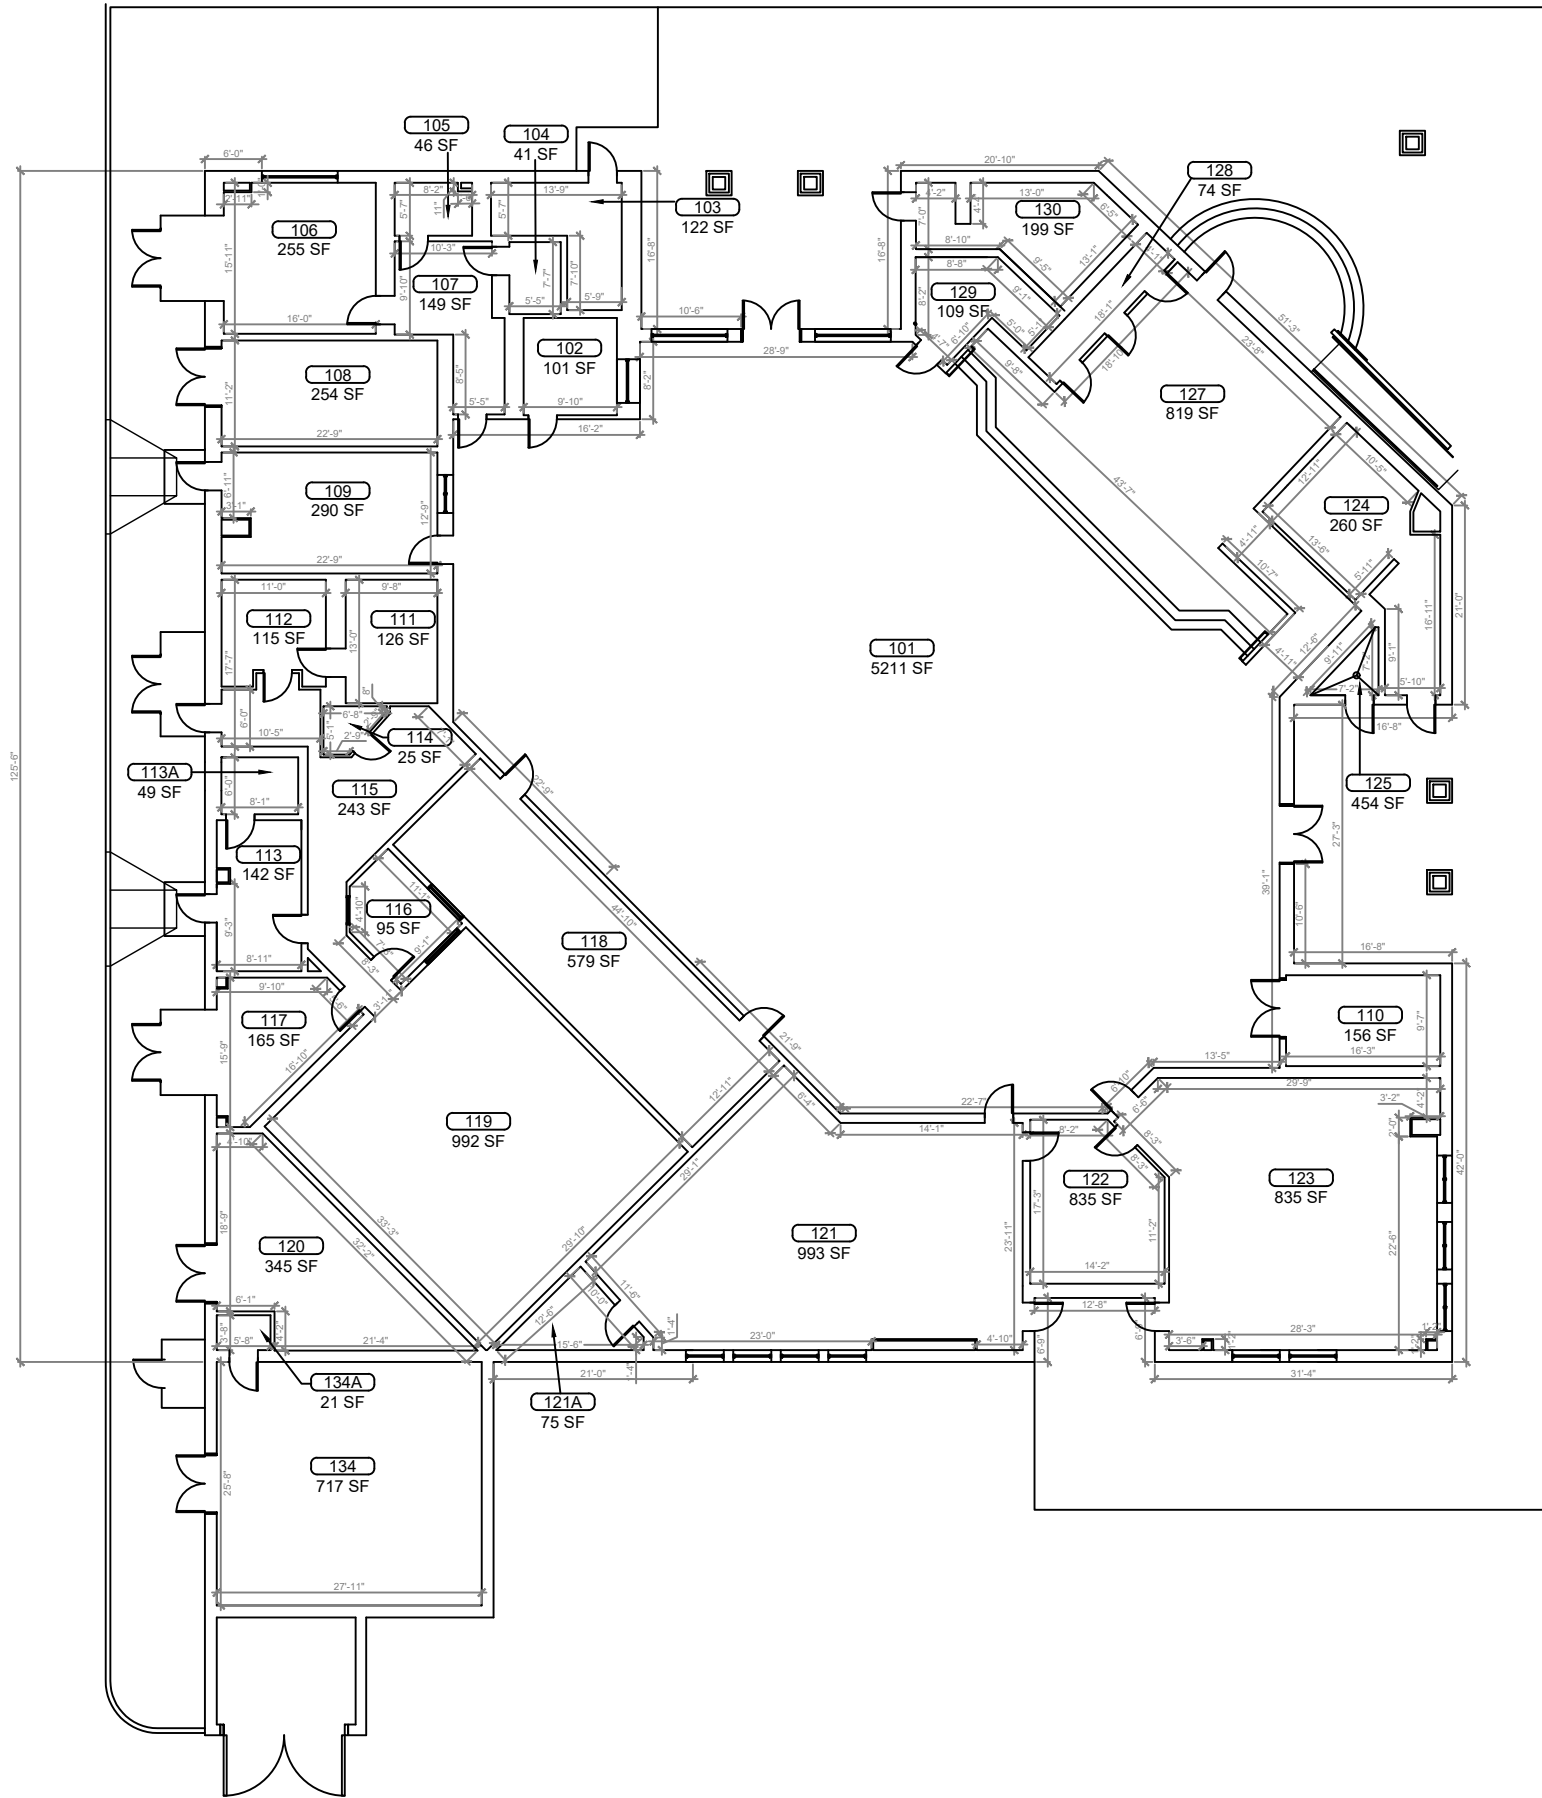


**1 BUILDING 02 FLOOR PLAN**  
SCALE: 1/8"=1'-0"

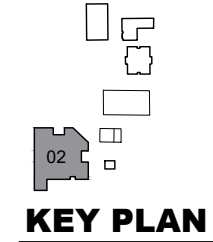

REV	DATE	DESCRIPTION
A	02/19/21	PRELIMINARY FISH PLAN
B		
0		
1		
2		
3		
4		
5		
6		

ARCHIS PROJECT NO.:  
DRAWN BY: VP  
CHECKED BY: SH

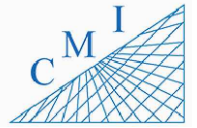

158 Terra Mango Loop, Suite B,  
Orlando, FL 32835  
Main: (407) 293-4168

PREPARED BY:  
**ARCHIS**  
350 E. Crown Point Road, Suite 1100  
Winter Garden, FL 34787  
Main: 888.324.2557  
Direct: 407.439.1594



DATE  
, PE  
FL PROFESSIONAL ENGINEER LIC. #

**Cypress Ridge Elementary School (FISH PLAN)**

350 East Ave,  
Clermont, FL


SHEET DESCRIPTION  
**BUILDING 02**

SHEET NUMBER  
**B-02**

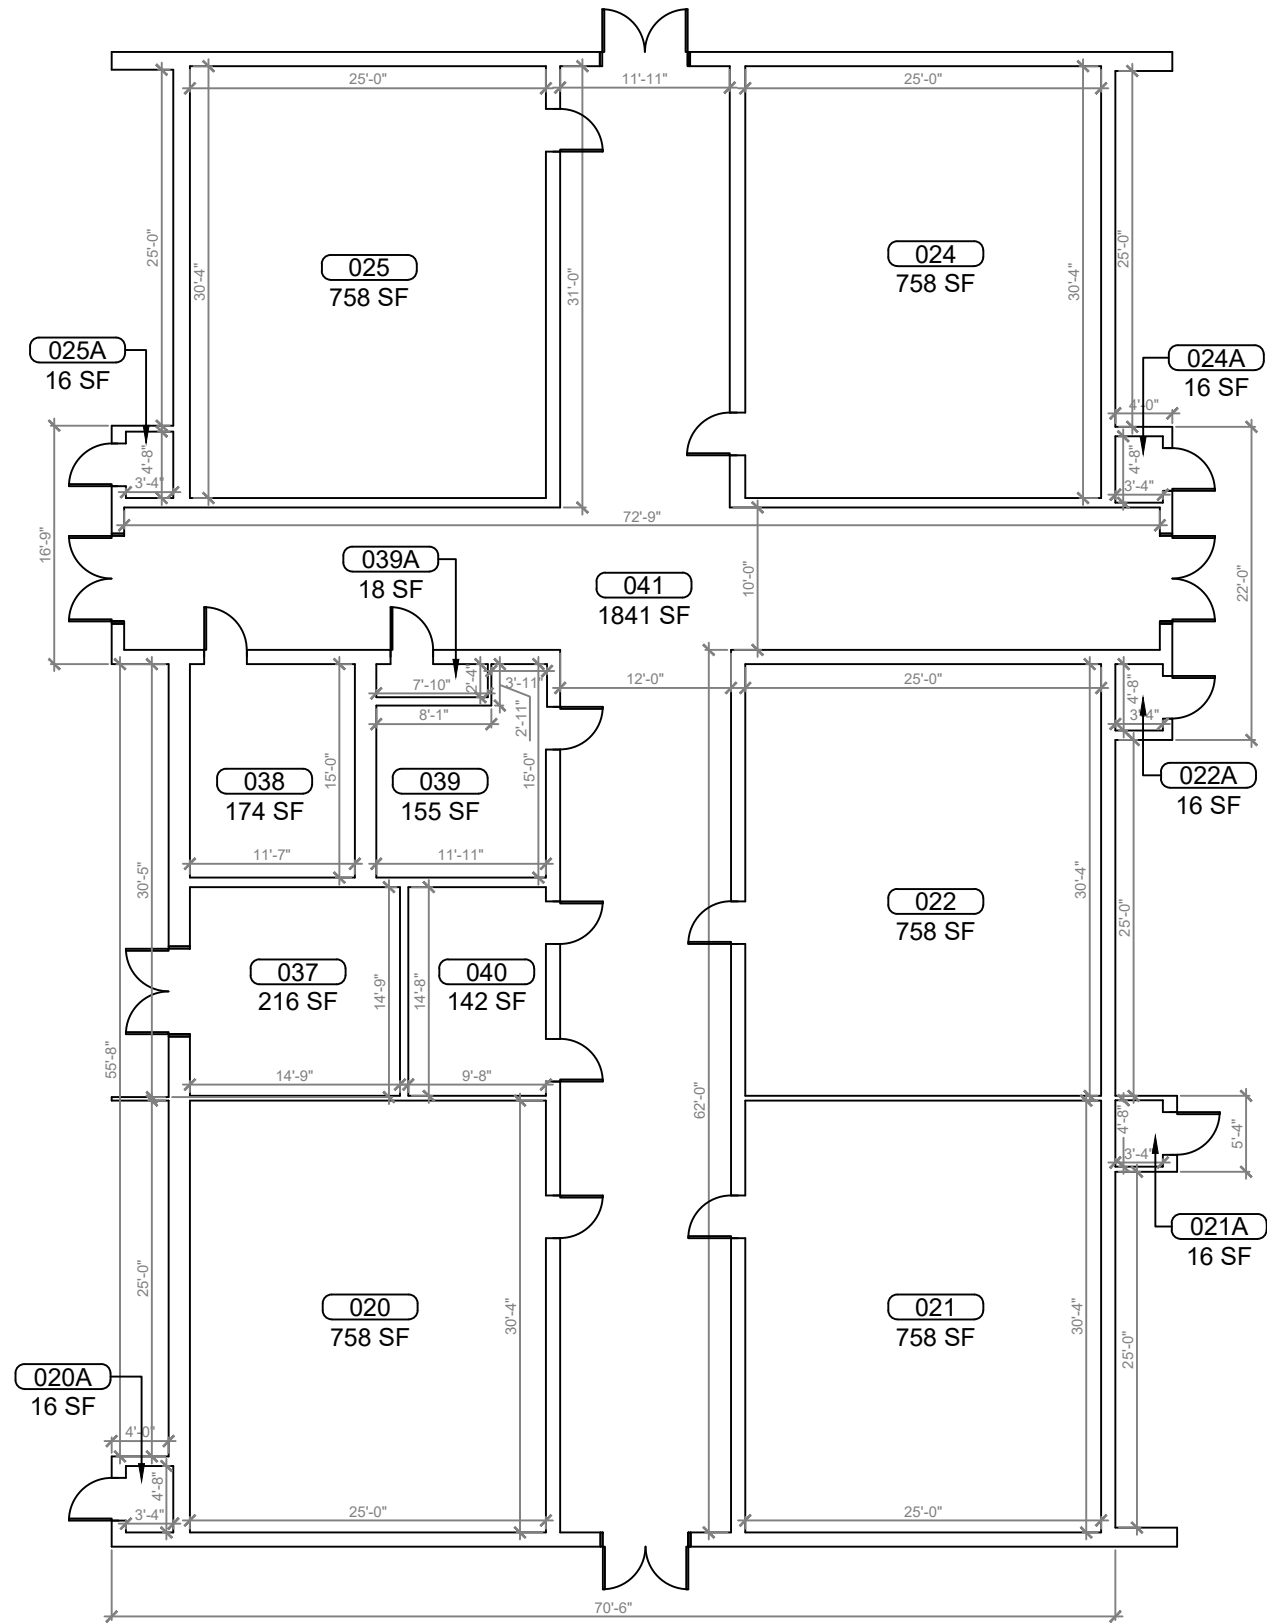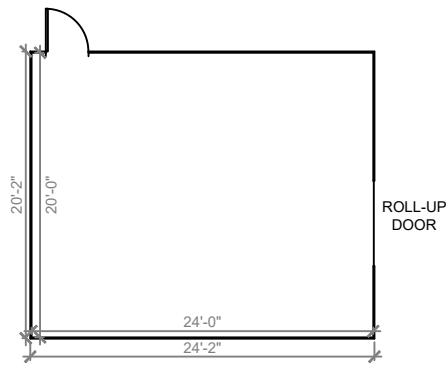

**1 BUILDING 05 FLOOR PLAN**  
SCALE: 3/16"=1'-0"

**2 BUILDING 08 FLOOR PLAN**  
SCALE: 3/16"=1'-0"

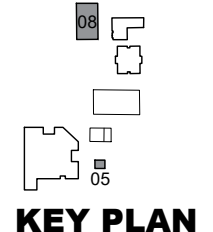

REV	DATE	DESCRIPTION
A	02/19/21	PRELIMINARY FISH PLAN
B		
0		
1		
2		
3		
4		
5		
6		

ARCHIS PROJECT NO.:  
DRAWN BY: VP CHECKED BY: SH



C M I  
158 Terra Mango Loop, Suite B,  
Orlando, FL 32835  
Main: (407) 293-4168

PREPARED BY:  
**ARCHIS**  
350 E. Crown Point Road, Suite 1100  
Winter Garden, FL 34787  
Main: 888.324.2557  
Direct: 407.439.1594


DATE  
, PE  
FL PROFESSIONAL ENGINEER LIC. #

**Cypress Ridge Elementary School (FISH PLAN)**


350 East Ave,  
Clermont, FL

SHEET DESCRIPTION  
**BUILDING 05 & 08**


SHEET NUMBER  
**B-03**

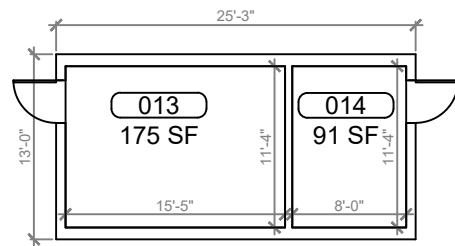

**1 BUILDING 13, 14 FLOOR PLAN**  
SCALE: 3/16"=1'-0"

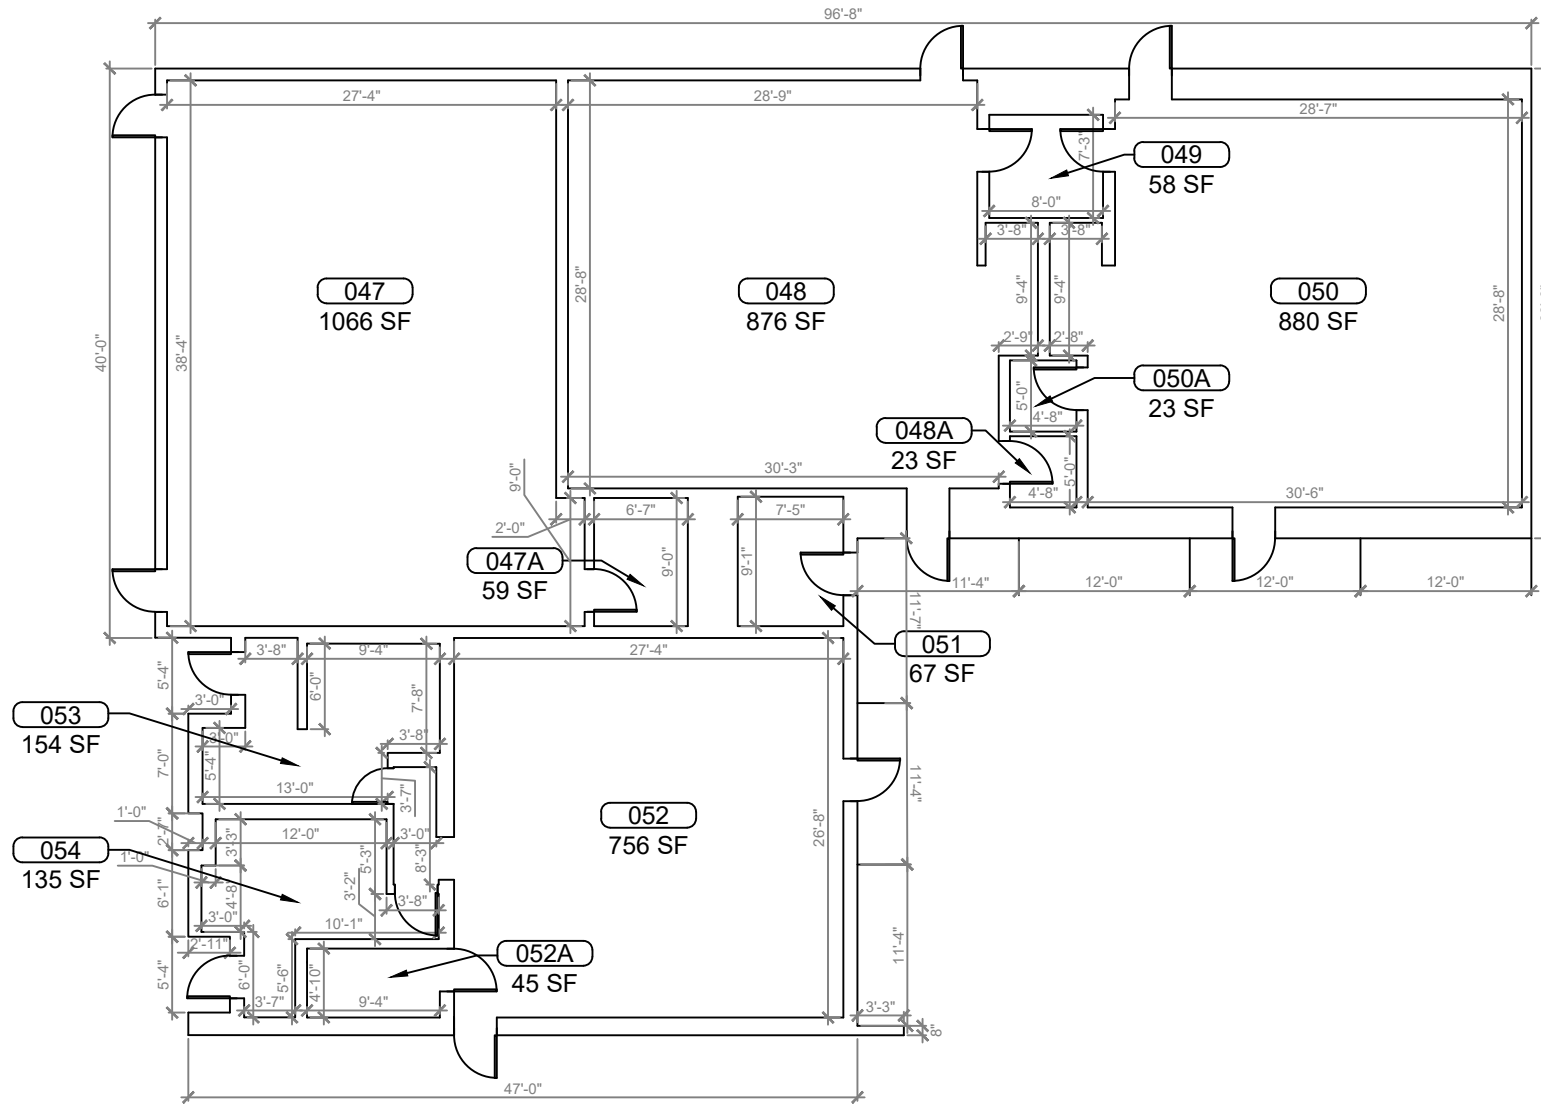


**2 BUILDING 15 FLOOR PLAN**  
SCALE: 3/16"=1'-0"

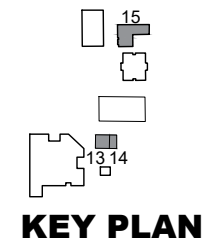

REV	DATE	DESCRIPTION
A	02/19/21	PRELIMINARY FISH PLAN
B		
0		
1		
2		
3		
4		
5		
6		

ARCHIS PROJECT NO.:  
DRAWN BY: VP CHECKED BY: SH

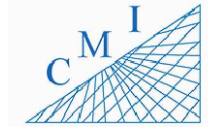

158 Terra Mango Loop, Suite B,  
Orlando, FL 32835  
Main: (407) 293-4168

PREPARED BY:  
**ARCHIS**  
350 E. Crown Point Road, Suite 1100  
Winter Garden, FL 34787  
Main: 888.324.2557  
Direct: 407.439.1594


DATE  
, PE  
FL PROFESSIONAL ENGINEER LIC. #

**Cypress Ridge  
Elementary School  
(FISH PLAN)**


350 East Ave,  
Clermont, FL

SHEET DESCRIPTION  
**BUILDING 13,  
14 & 15**

SHEET NUMBER  
**B-04**

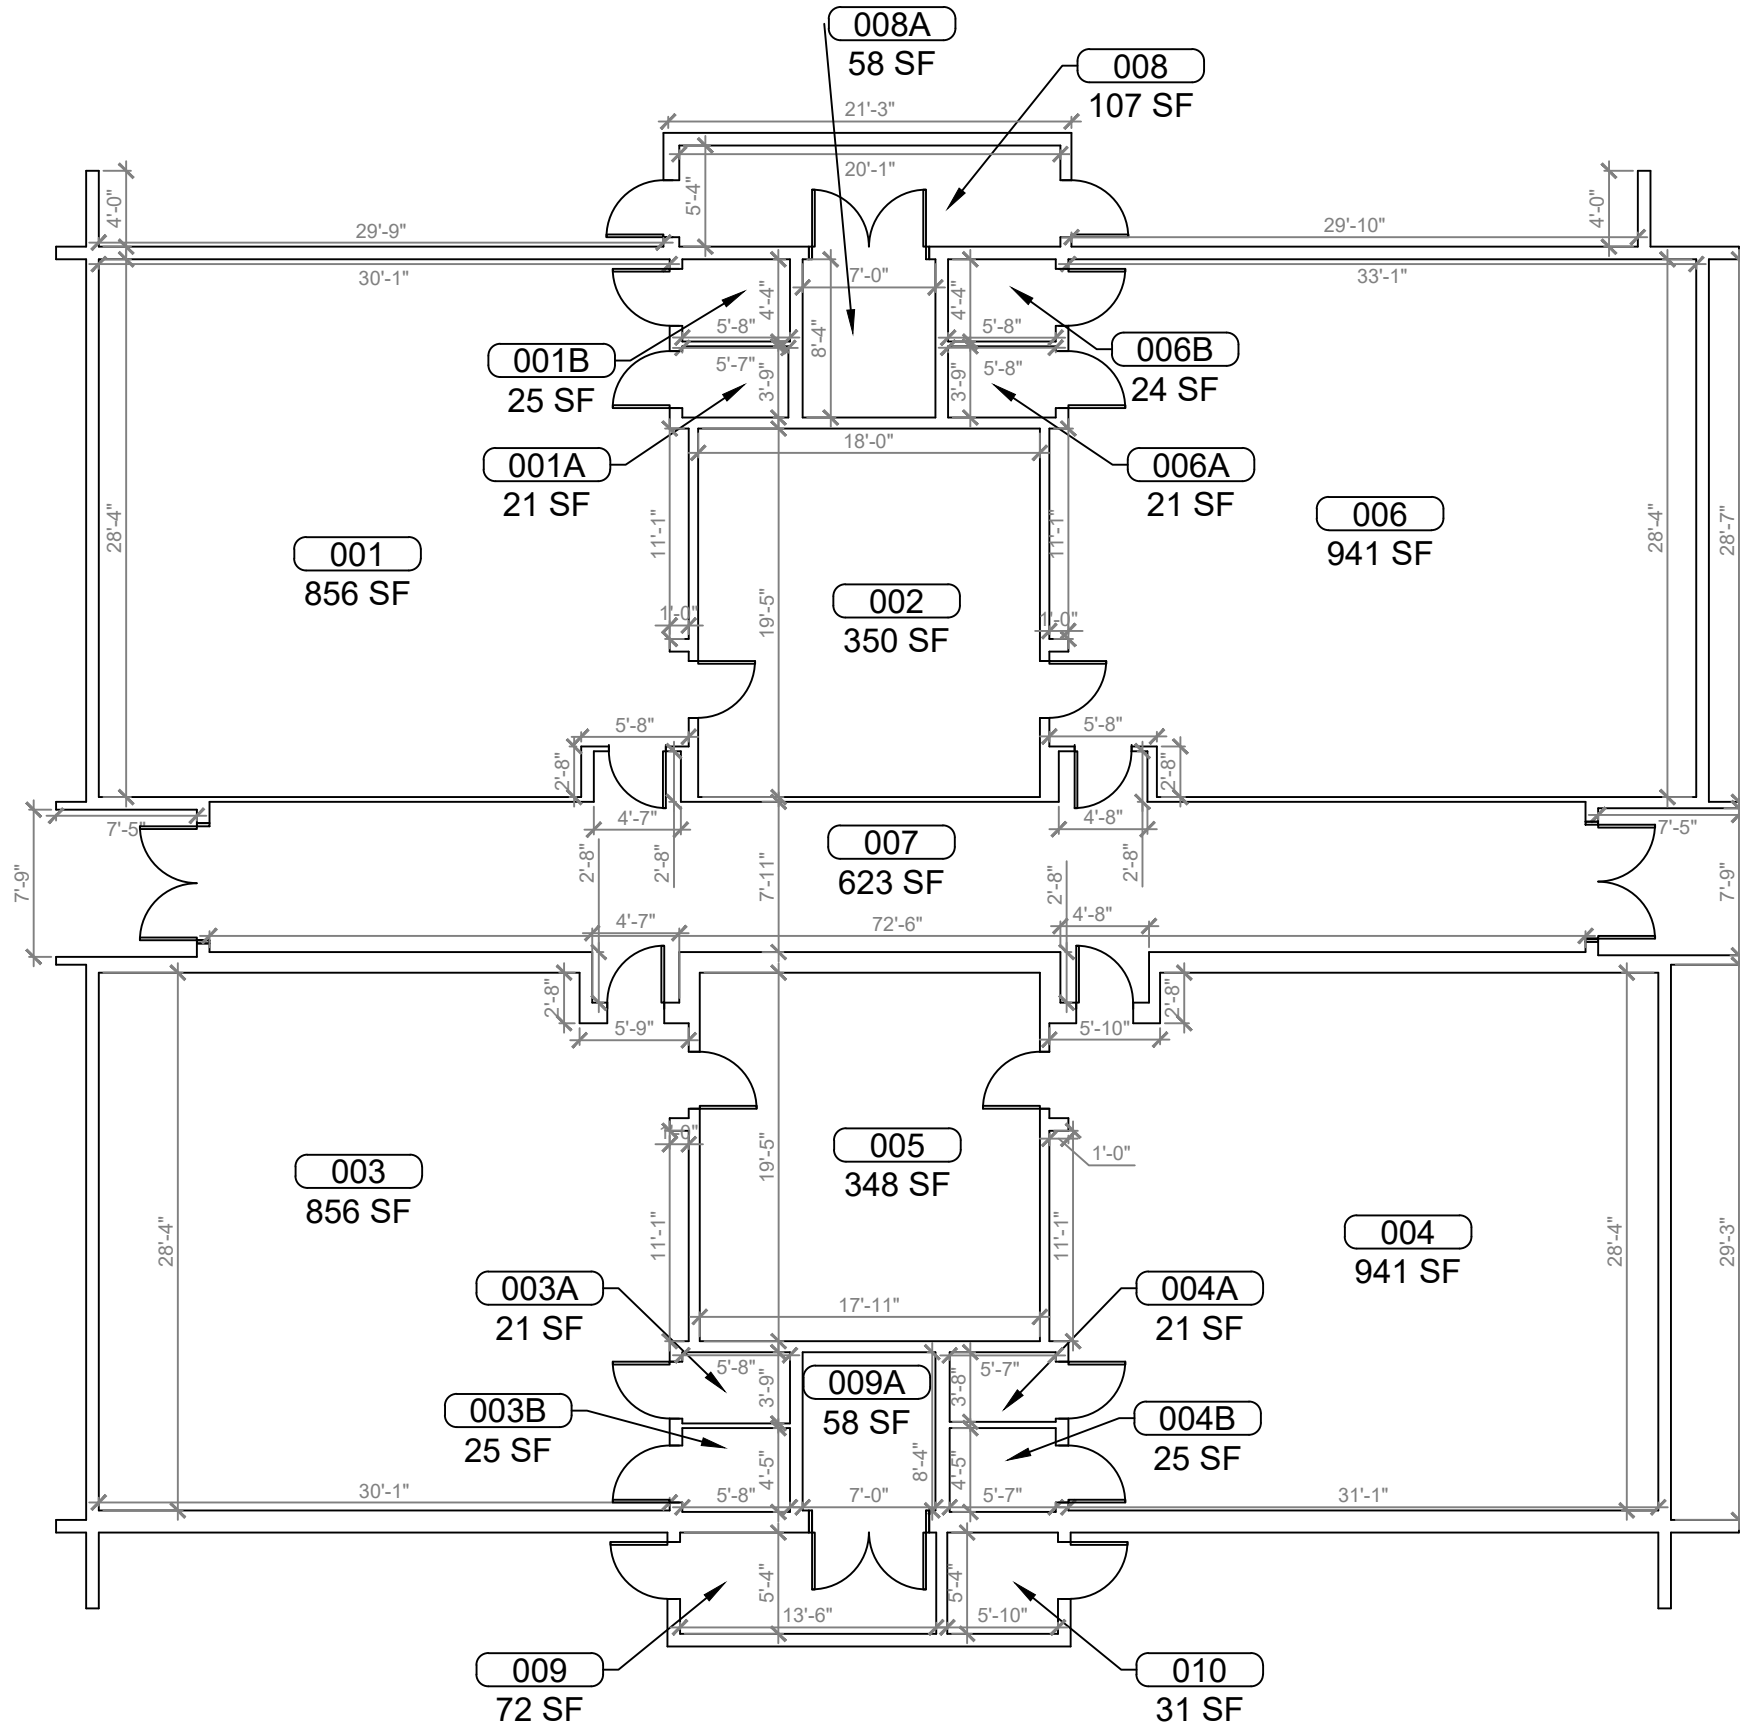

**1**  
B-05 **BUILDING 19 FLOOR PLAN**  
SCALE: 1/4"=1'-0"

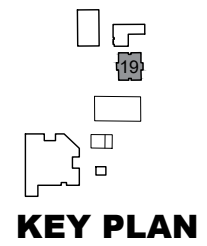

REV	DATE	DESCRIPTION
A	02/19/21	PRELIMINARY FISH PLAN
B		
0		
1		
2		
3		
4		
5		
6		

ARCHIS PROJECT NO.:  
DRAWN BY: VP CHECKED BY: SH



**C M I**  
158 Terra Mango Loop, Suite B,  
Orlando, FL 32835  
Main: (407) 293-4168

PREPARED BY:  
**ARCHIS**  
350 E. Crown Point Road, Suite 1100  
Winter Garden, FL 34787  
Main: 888.324.2557  
Direct: 407.439.1594

DATE \_\_\_\_\_  
\_\_\_\_\_, PE  
FL PROFESSIONAL ENGINEER LIC. # \_\_\_\_\_

**Cypress Ridge  
Elementary School  
(FISH PLAN)**  
350 East Ave,  
Clermont, FL  
SHEET DESCRIPTION  
**BUILDING 19**

SHEET NUMBER  
**B-05**