

EAST RIDGE HIGH SCHOOL



REV	DATE	DESCRIPTION
A	02/26/21	PRELIMINARY FISH PLAN
B		
0		
1		
2		
3		
4		
5		
6		

ARCHIS PROJECT NO.:

DRAWN BY:	CHECKED BY:
YP	CB



PREPARED BY:

350 E. Crown Point Road, Suite 1100
Winter Garden, FL 34787
Main: 888.324.2557
Direct: 407.439.1594

INDEX OF DRAWINGS	
SHT. NO.	DESCRIPTION
SP-01	AERIAL
SP-02	SITE PLAN
B-A.1	BUILDING 01 - 04 OVERALL FIRST FLOOR
B-A.2	BUILDING 01 - 04 OVERALL SECOND FLOOR
B-01.1	BUILDING 01 FIRST FLOOR
B-01.2	BUILDING 01 SECOND FLOOR
B-02.1	BUILDING 02 FIRST FLOOR
B-02.2	BUILDING 02 SECOND FLOOR
B-03.1	BUILDING 03 FIRST FLOOR
B-03.2	BUILDING 03 SECOND FLOOR
B-04.1	BUILDING 04 FIRST FLOOR
B-04.2	BUILDING 04 SECOND FLOOR
B-05	BUILDING 05
B-06	BUILDING 06
B-07	BUILDING 07 & 09
B-08	BUILDING 08
B-09	BUILDING 10, 11, 12 & 13
B-10	BUILDING 14, 15, 16 & 17
B-11	BUILDING 18, 19 FIRST FLOOR, 19 SECOND FLOOR
B-12.1	BUILDING 21 FIRST FLOOR
B-12.2	BUILDING 21 SECOND FLOOR
B-13	BUILDING 22, PB, TR, PR & TB

DATE
, PE
FL PROFESSIONAL ENGINEER LIC. #

East Ridge High School
(FISH PLAN)
13322 Excalibur Rd,
Clermont, FL


SHEET DESCRIPTION
AERIAL VIEW

SHEET NUMBER
SP-01

1
SP-01 **AERIAL VIEW**
SCALE: N.T.S.

server-1\H\Archis\21-040 East Ridge HS\From ISP\2021-03-31\896_Lake County_Fish Survey_East Ridge HS.dwg March 31, 2021 11:32:05 PC20 ARCHIS TECHNOLOGIES

server-1\H\Archis\21-040 East Ridge HS\From ISP\2021-03-31\896_Lake County_Fish Survey_East Ridge HS.dwg March 31, 2021 11:32:21 PC20

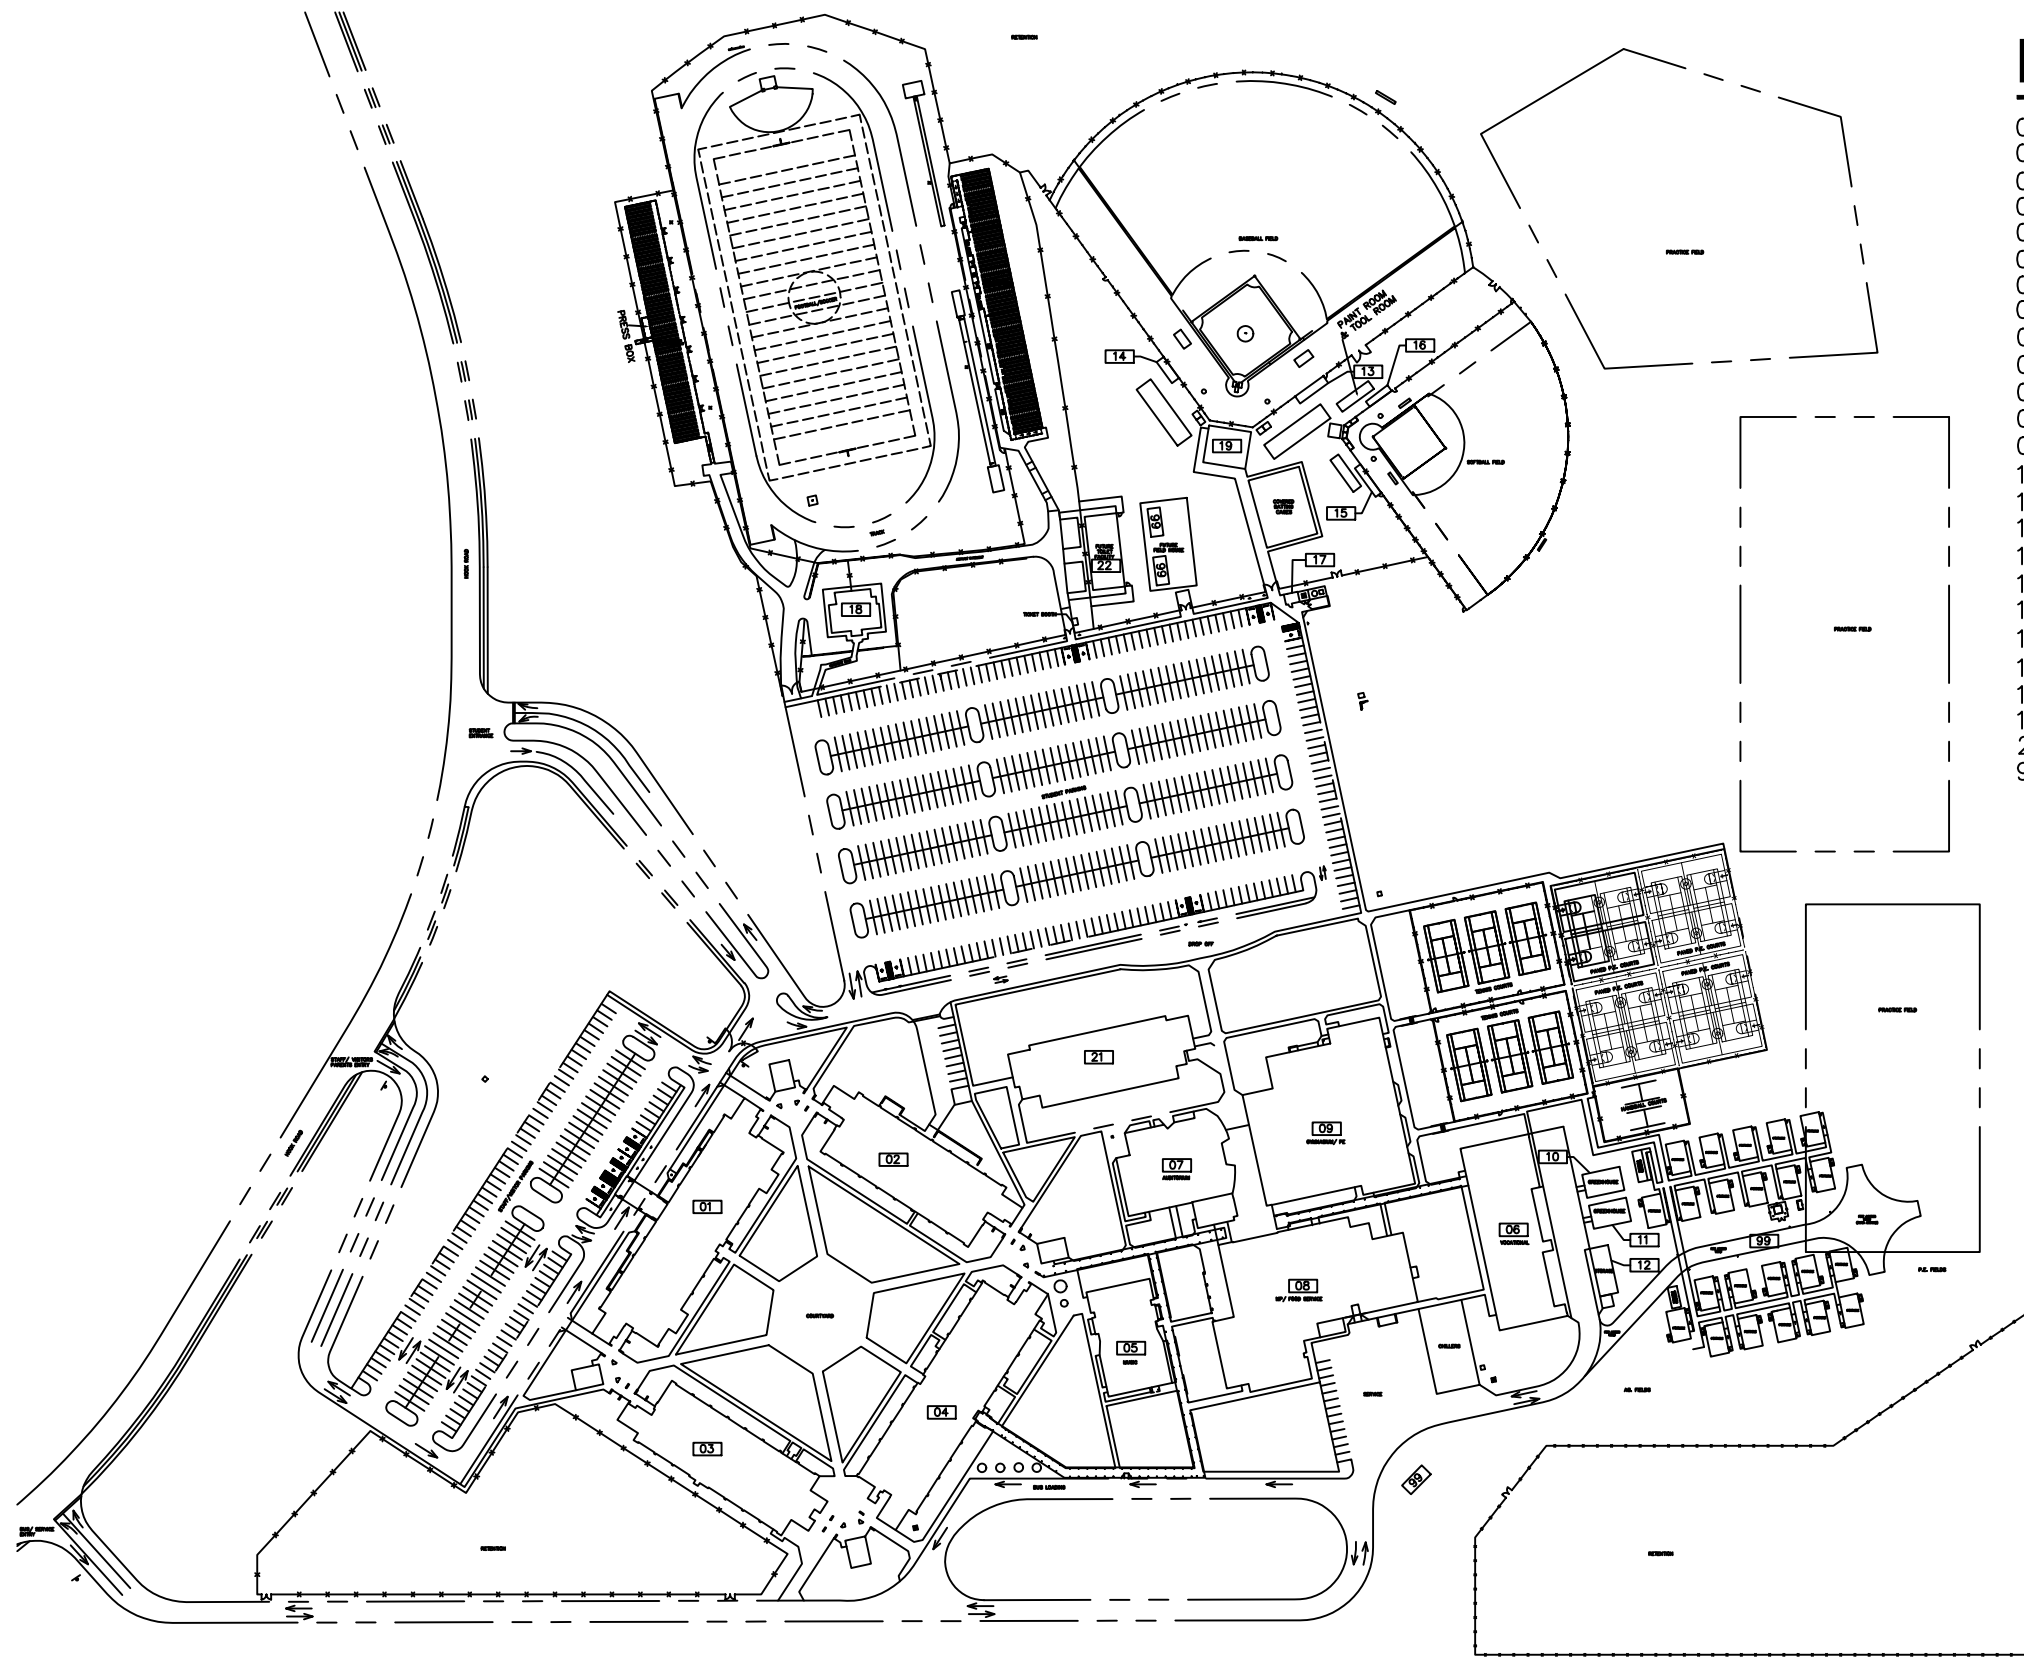


LEGEND

- 01-1st FL-ADMIN/GUIDDANCE/CLINIC
- 01-2nd FL-LANGGUAGE ARTS
- 02-1st FL-ART/CTE
- 02-2nd FL-PASS/CTE
- 03-1st FL-MEDIA CENTER/TV-PRODUCTION
- 03-2nd FL-WORLD LANGUAGES
- 04-1st FL-ESE/CNA/CTE
- 04-2nd FL-SCIENCE
- 05-MUSIC
- 06-CTE
- 07-AUDITORIUM
- 08-FOOD SERVICE/CULINARY ARTS
- 09-GYMNASIUM/PE
- 10-SHADE HOUSE
- 11-GREEN HOUSE
- 12-STORAGE/LAWNMOWER SHED/FLAMBLE LOCKER
- 13-BASEBALL DUGOUT/HOME
- 14-BASEBALL DUGOUT/VISITOR
- 15-SOFTBALL DUGOUT/HOME
- 16-SOFTBALL DUGOUT/VISITOR
- 17-ATHLETIC BATHROOMS/ELECTRICAL POWER ROOM
- 18-FOOTBALL CONCESSION/TOILET FACILITY
- 19-BASEBALL CONCESSION/TOILET FACILITY
- 21-MATHEMATICS
- 99-CLASSROOM PORTABLES



REV	DATE	DESCRIPTION
A	02/26/21	PRELIMINARY FISH PLAN
B		
0		
1		
2		
3		
4		
5		
6		

ARCHIS PROJECT NO.:	
DRAWN BY:	CHECKED BY:
YP	CB

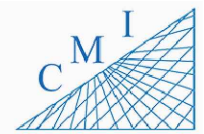

158 Terra Mango Loop, Suite B,
Orlando, FL 32835
Main: (407) 293-4168

PREPARED BY:



350 E. Crown Point Road, Suite 1100
Winter Garden, FL 34787
Main: 888.324.2557
Direct: 407.439.1594

DATE

, PE

FL PROFESSIONAL ENGINEER LIC. #

**East Ridge High
School
(FISH PLAN)**

13322 Excalibur Rd,
Clermont, FL

SHEET DESCRIPTION


**OVERALL SITE
PLAN**

SHEET NUMBER


SP-02

1 OVERALL SITE PLAN
SP-02 SCALE: N.T.S

ARCHIS TECHNOLOGIES - \\server-1\H\Archis\21-040 East Ridge HS\From ISP\2021-03-31\896_Lake County_Fish Survey_East Ridge HS.dwg March 31, 2021 11:32:24 PC20

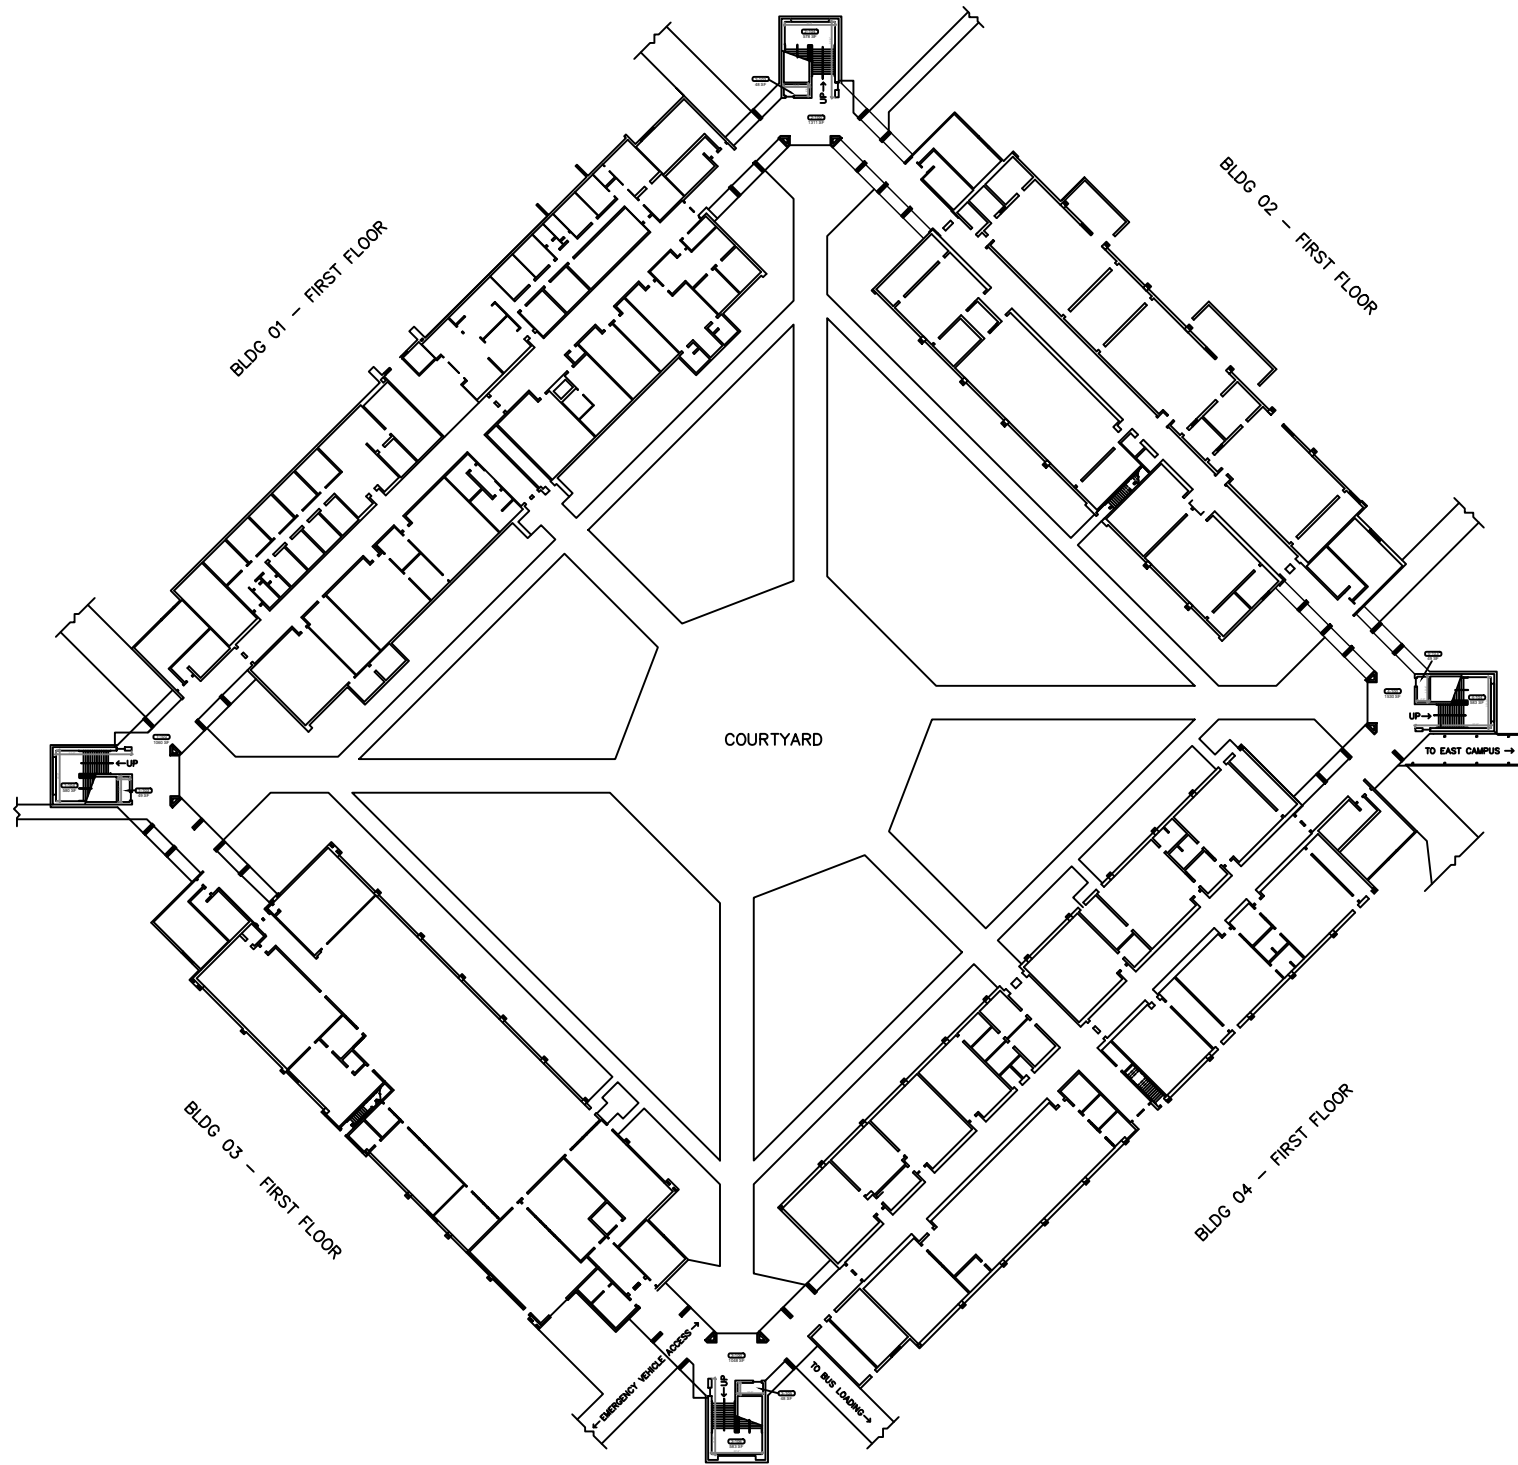

1
B-A.1 **BUILDING 01, 02, 03 & 04 OVERALL FIRST FLOOR PLAN**
SCALE: 1/32"=1'-0"

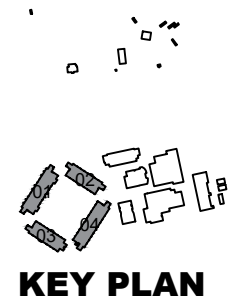

REV	DATE	DESCRIPTION
A	02/26/21	PRELIMINARY FISH PLAN
B		
0		
1		
2		
3		
4		
5		
6		

ARCHIS PROJECT NO.:	
DRAWN BY:	CHECKED BY:
YP	CB



CM I
158 Terra Mango Loop, Suite B,
Orlando, FL 32835
Main: (407) 293-4168

PREPARED BY:
ARCHIS
350 E. Crown Point Road, Suite 1100
Winter Garden, FL 34787
Main: 888.324.2557
Direct: 407.439.1594


DATE
, PE
FL PROFESSIONAL ENGINEER LIC. #

East Ridge High School
(FISH PLAN)
13322 Excalibur Rd,
Clermont, FL


BUILDING
01, 02, 03 & 04
OVERALL

SHEET NUMBER
B-A.1

ARCHIS TECHNOLOGIES - \\server-1\H\Archis\21-040 East Ridge HS\From ISP\2021-03-31\896_Lake County_Fish Survey_East Ridge HS.dwg March 31, 2021 11:32:28 PC20

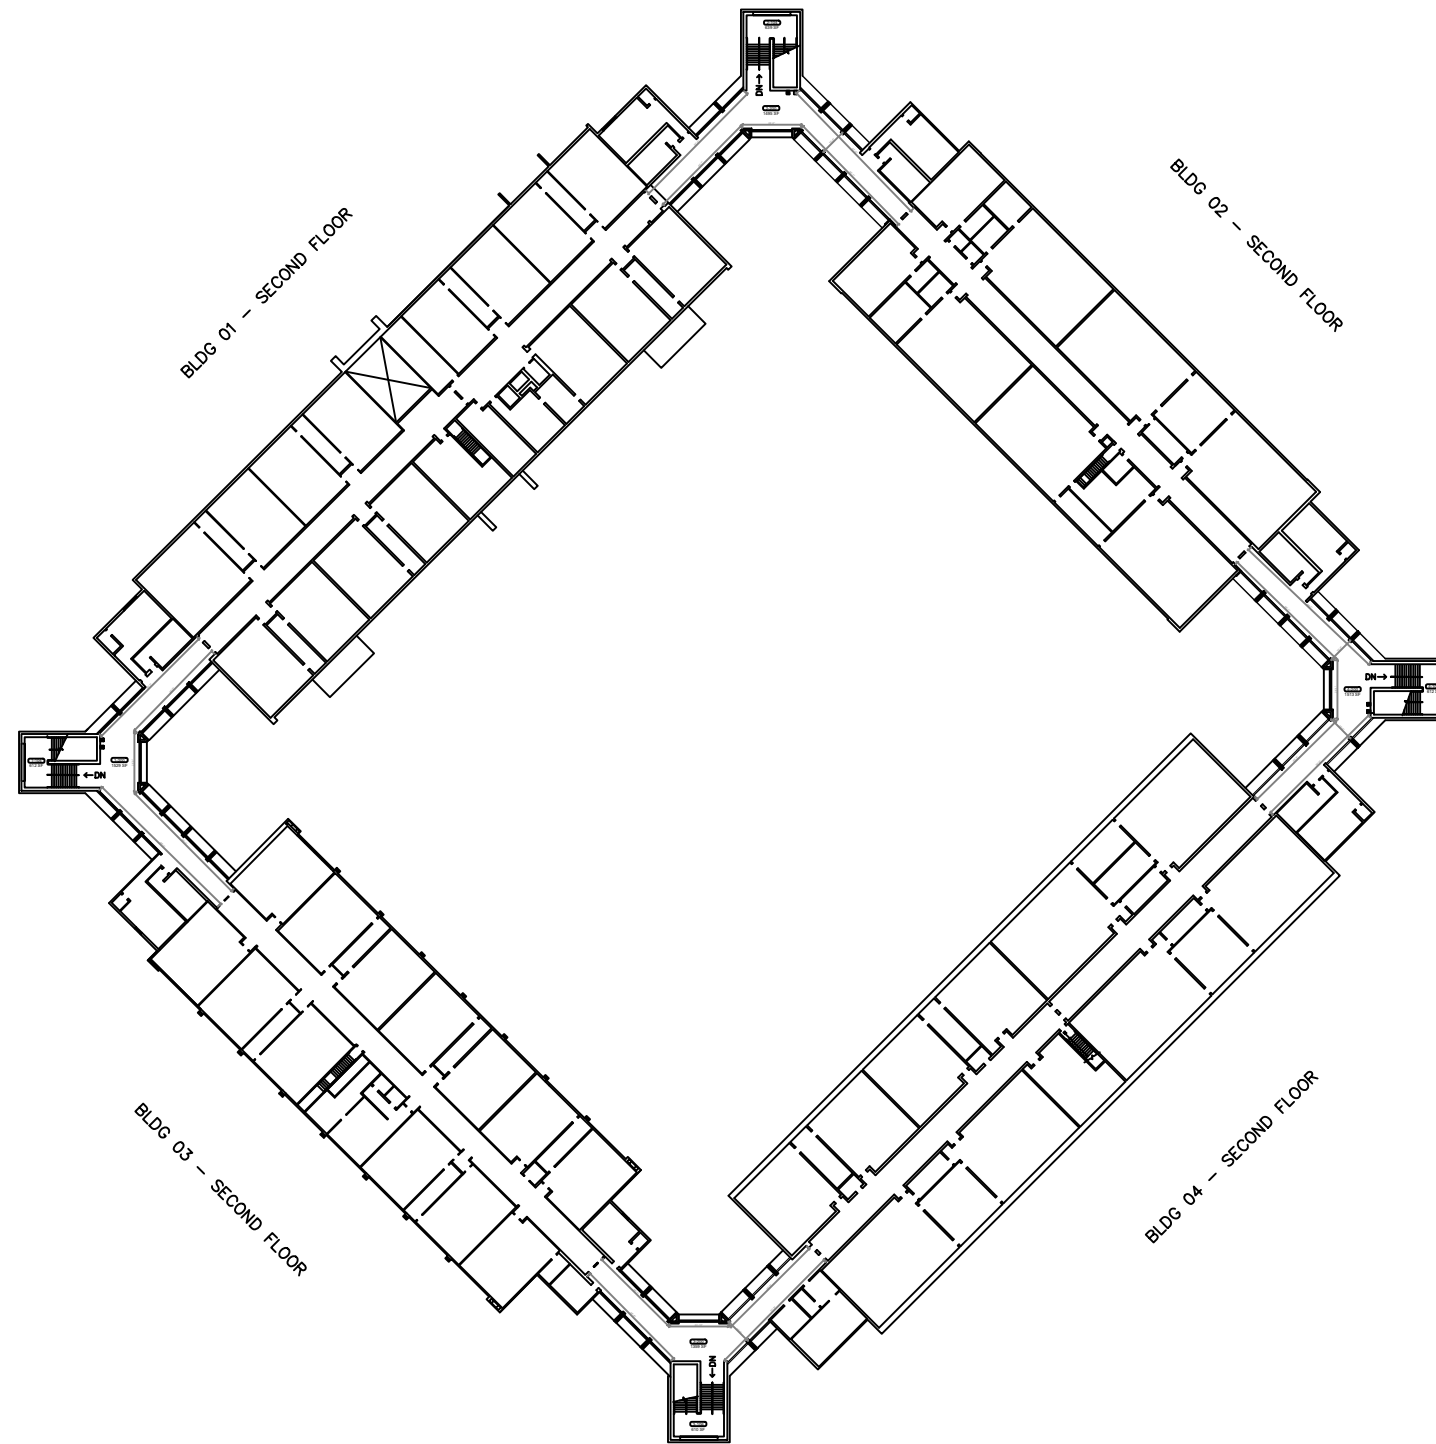

1 **BUILDING 01, 02, 03 & 04 OVERALL SECOND FLOOR PLAN**
 B-A.2 SCALE: 1/32"=1'-0"

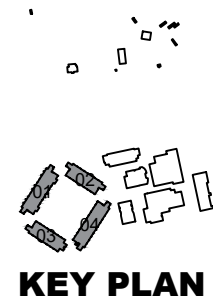

REV	DATE	DESCRIPTION
A	02/26/21	PRELIMINARY FISH PLAN
B		
0		
1		
2		
3		
4		
5		
6		

ARCHIS PROJECT NO.:
 DRAWN BY: YP
 CHECKED BY: CB



158 Terra Mango Loop, Suite B,
 Orlando, FL 32835
 Main: (407) 293-4168

PREPARED BY:

 350 E. Crown Point Road, Suite 1100
 Winter Garden, FL 34787
 Main: 888.324.2557
 Direct: 407.439.1594



DATE
 , PE
 FL PROFESSIONAL ENGINEER LIC. #

East Ridge High School
(FISH PLAN)
 13322 Excalibur Rd,
 Clermont, FL


BUILDING
01, 02, 03 & 04
OVERALL

SHEET NUMBER
B-A.2

ARCHIS TECHNOLOGIES - \\server-1\H\Archis\21-040 East Ridge HS\From ISP\2021-03-31\896_Lake County_Fish Survey_East Ridge HS.dwg March 31, 2021 11:32:34 PC20

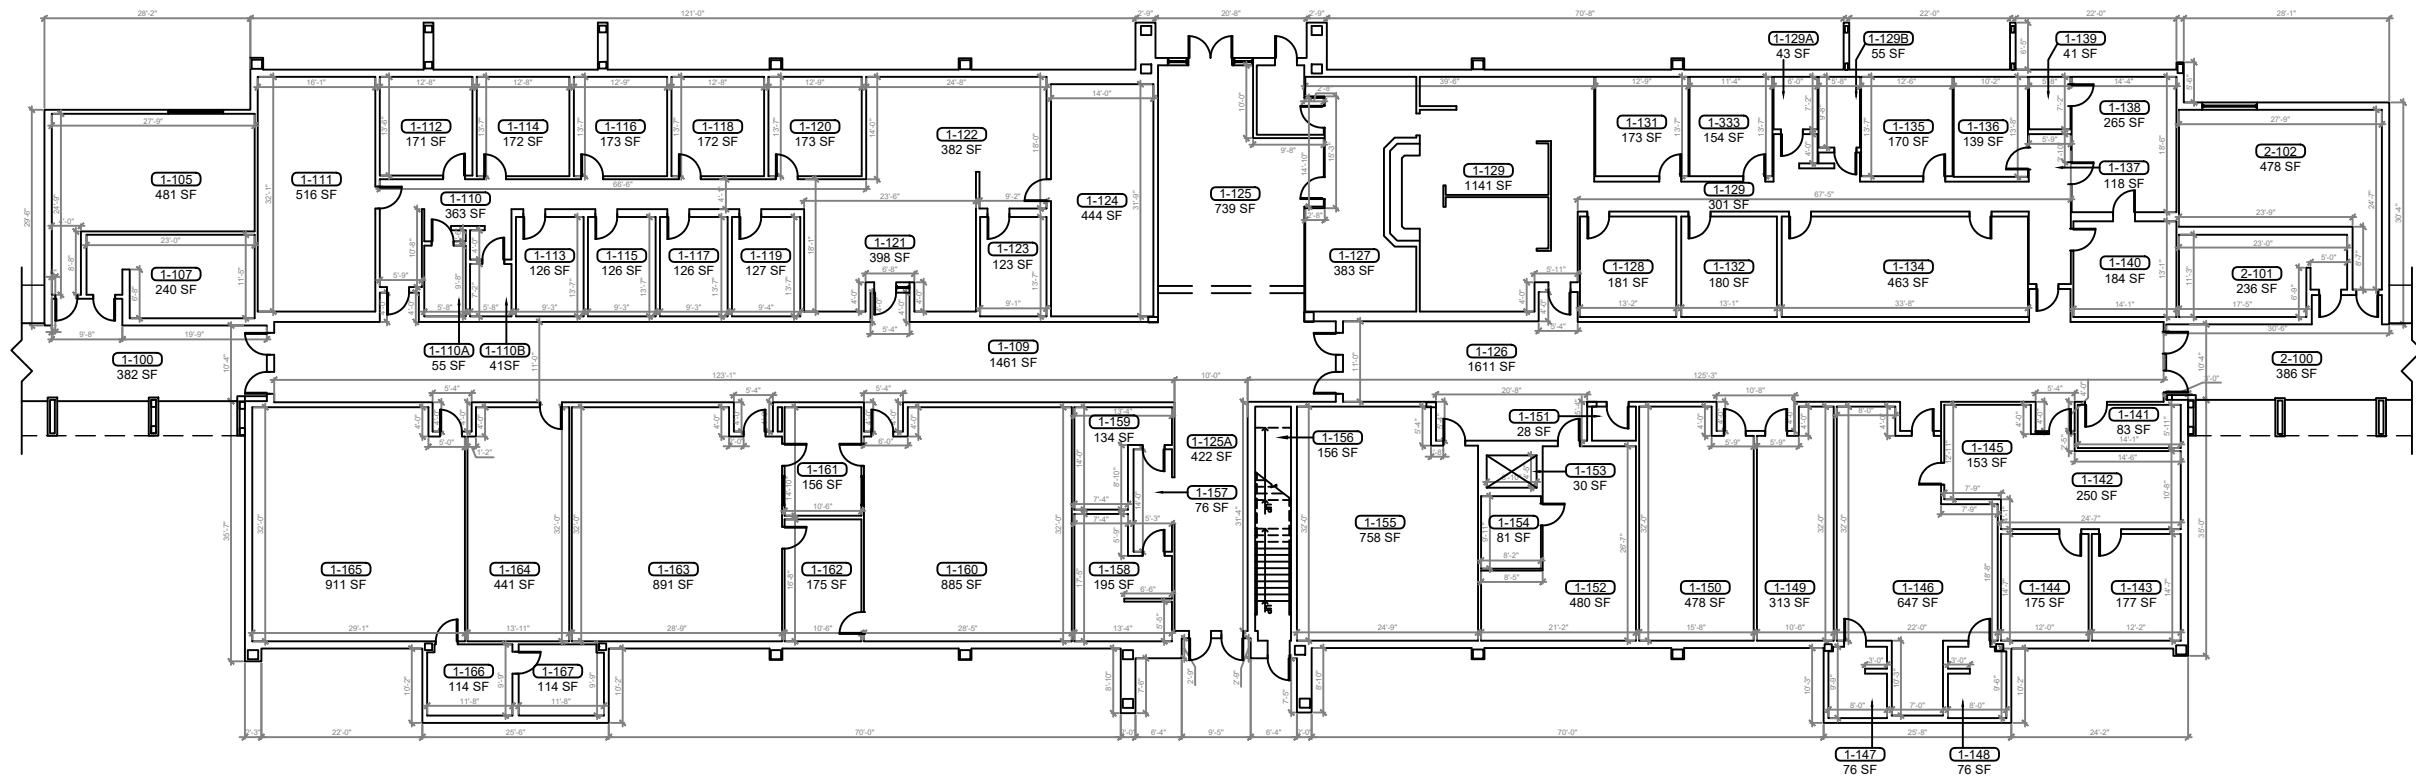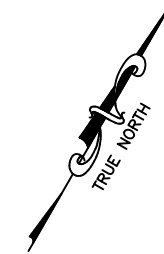


1
BUILDING 01 FIRST FLOOR PLAN
 SCALE: 3/32"=1'-0"

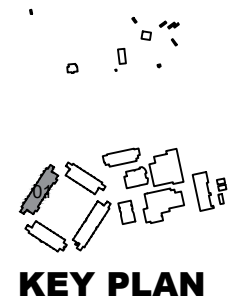

KEY PLAN

REV	DATE	DESCRIPTION
A	02/26/21	PRELIMINARY FISH PLAN
B		
0		
1		
2		
3		
4		
5		
6		

ARCHIS PROJECT NO.:
 DRAWN BY: YP
 CHECKED BY: CB

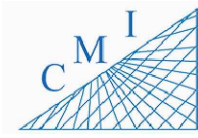

158 Terra Mango Loop, Suite B,
 Orlando, FL 32835
 Main: (407) 293-4168

PREPARED BY:
ARCHIS
 350 E. Crown Point Road, Suite 1100
 Winter Garden, FL 34787
 Main: 888.324.2557
 Direct: 407.439.1594



DATE
 , PE
 FL PROFESSIONAL ENGINEER LIC. #

East Ridge High School
(FISH PLAN)
 13322 Excalibur Rd,
 Clermont, FL


SHEET DESCRIPTION
BUILDING
01

SHEET NUMBER
B-01.1

ARCHIS TECHNOLOGIES - \\server-1\H\Archis\21-040 East Ridge HS\From ISP\2021-03-31\896_Lake County_Fish Survey_East Ridge HS.dwg March 31, 2021 11:32:39 PC20

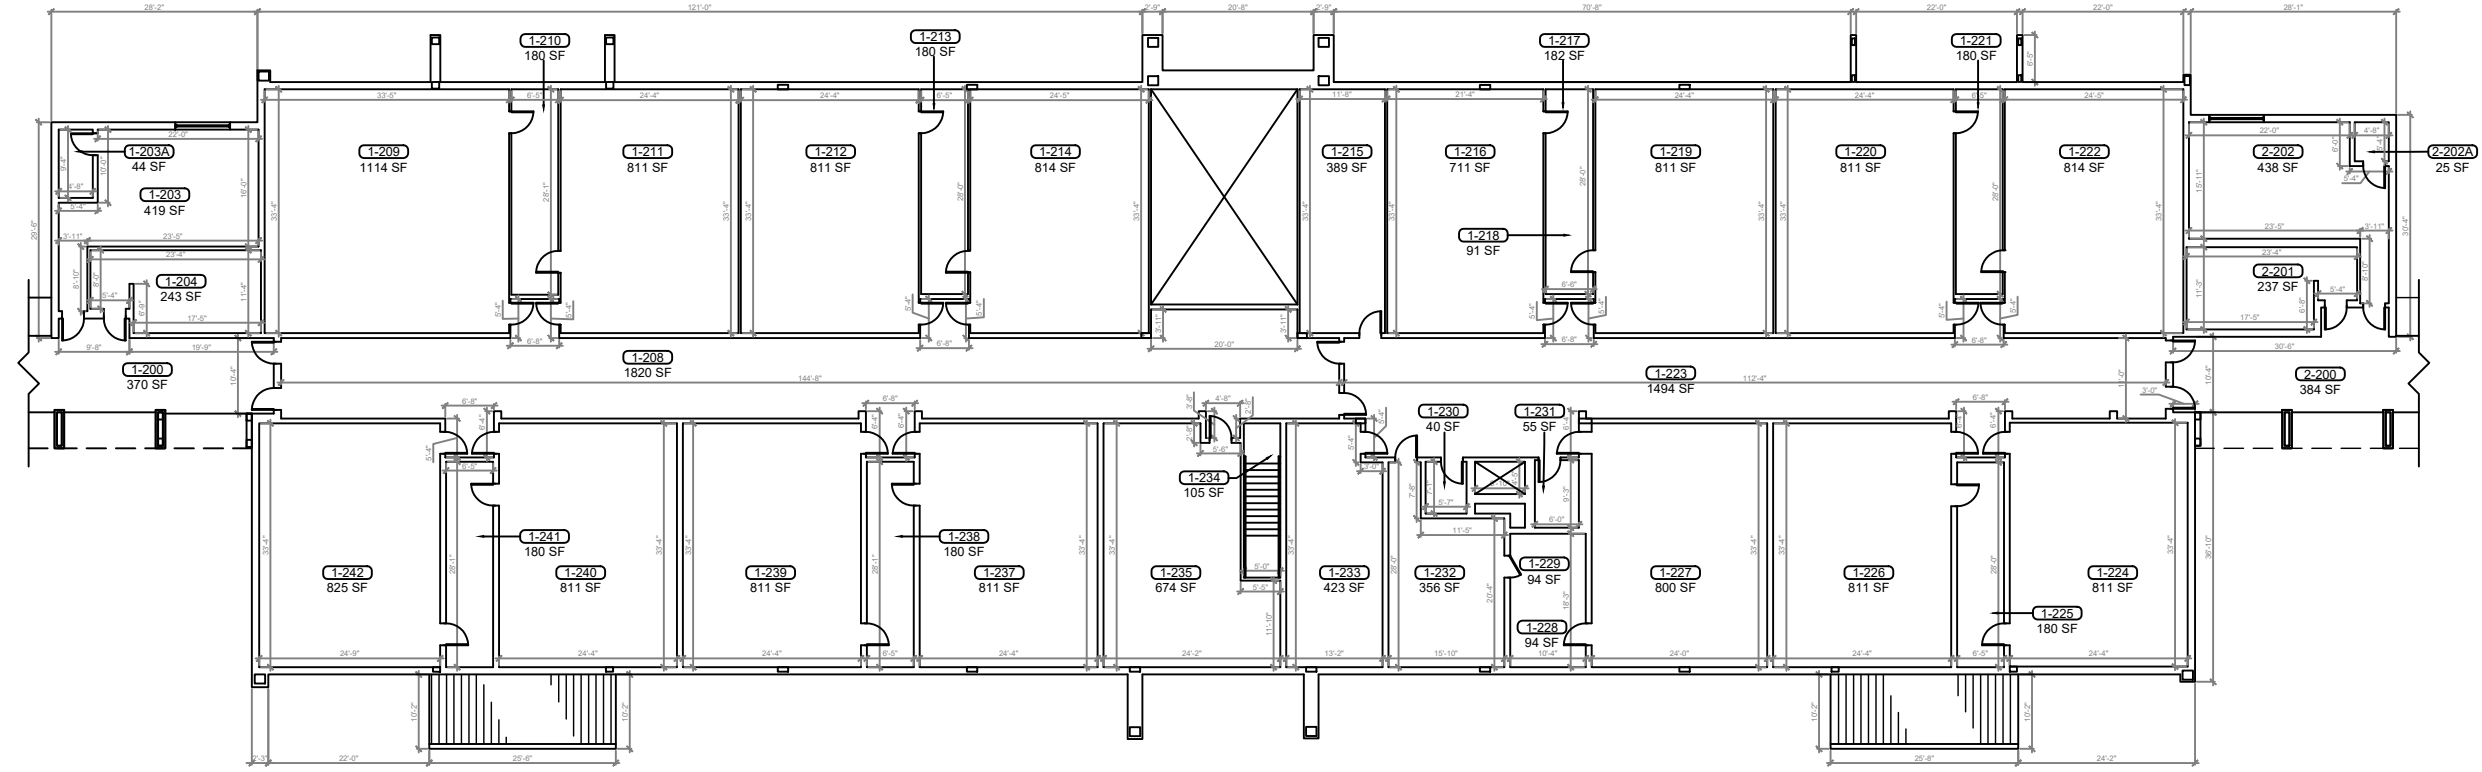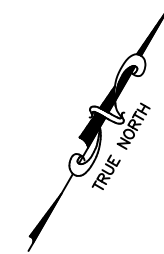


1
B-01.2 **BUILDING 01 SECOND FLOOR PLAN**
SCALE: 3/32"=1'-0"

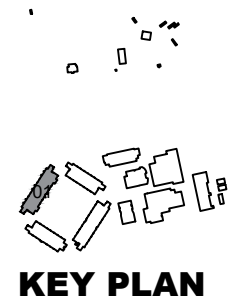

KEY PLAN

REV	DATE	DESCRIPTION
A	02/26/21	PRELIMINARY FISH PLAN
B		
0		
1		
2		
3		
4		
5		
6		

ARCHIS PROJECT NO.:
DRAWN BY: YP
CHECKED BY: CB

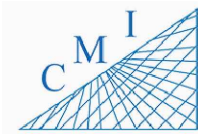

158 Terra Mango Loop, Suite B,
Orlando, FL 32835
Main: (407) 293-4168

PREPARED BY:
ARCHIS
350 E. Crown Point Road, Suite 1100
Winter Garden, FL 34787
Main: 888.324.2557
Direct: 407.439.1594


DATE
, PE
FL PROFESSIONAL ENGINEER LIC. #

East Ridge High School
(FISH PLAN)
13322 Excalibur Rd,
Clermont, FL


SHEET DESCRIPTION
BUILDING
01

SHEET NUMBER
B-01.2

ARCHIS TECHNOLOGIES - \\server-1\H\Archis\21-040 East Ridge HS\From ISP\2021-03-31\896_Lake County_Fish Survey_East Ridge HS.dwg March 31, 2021 11:32:43 PC20

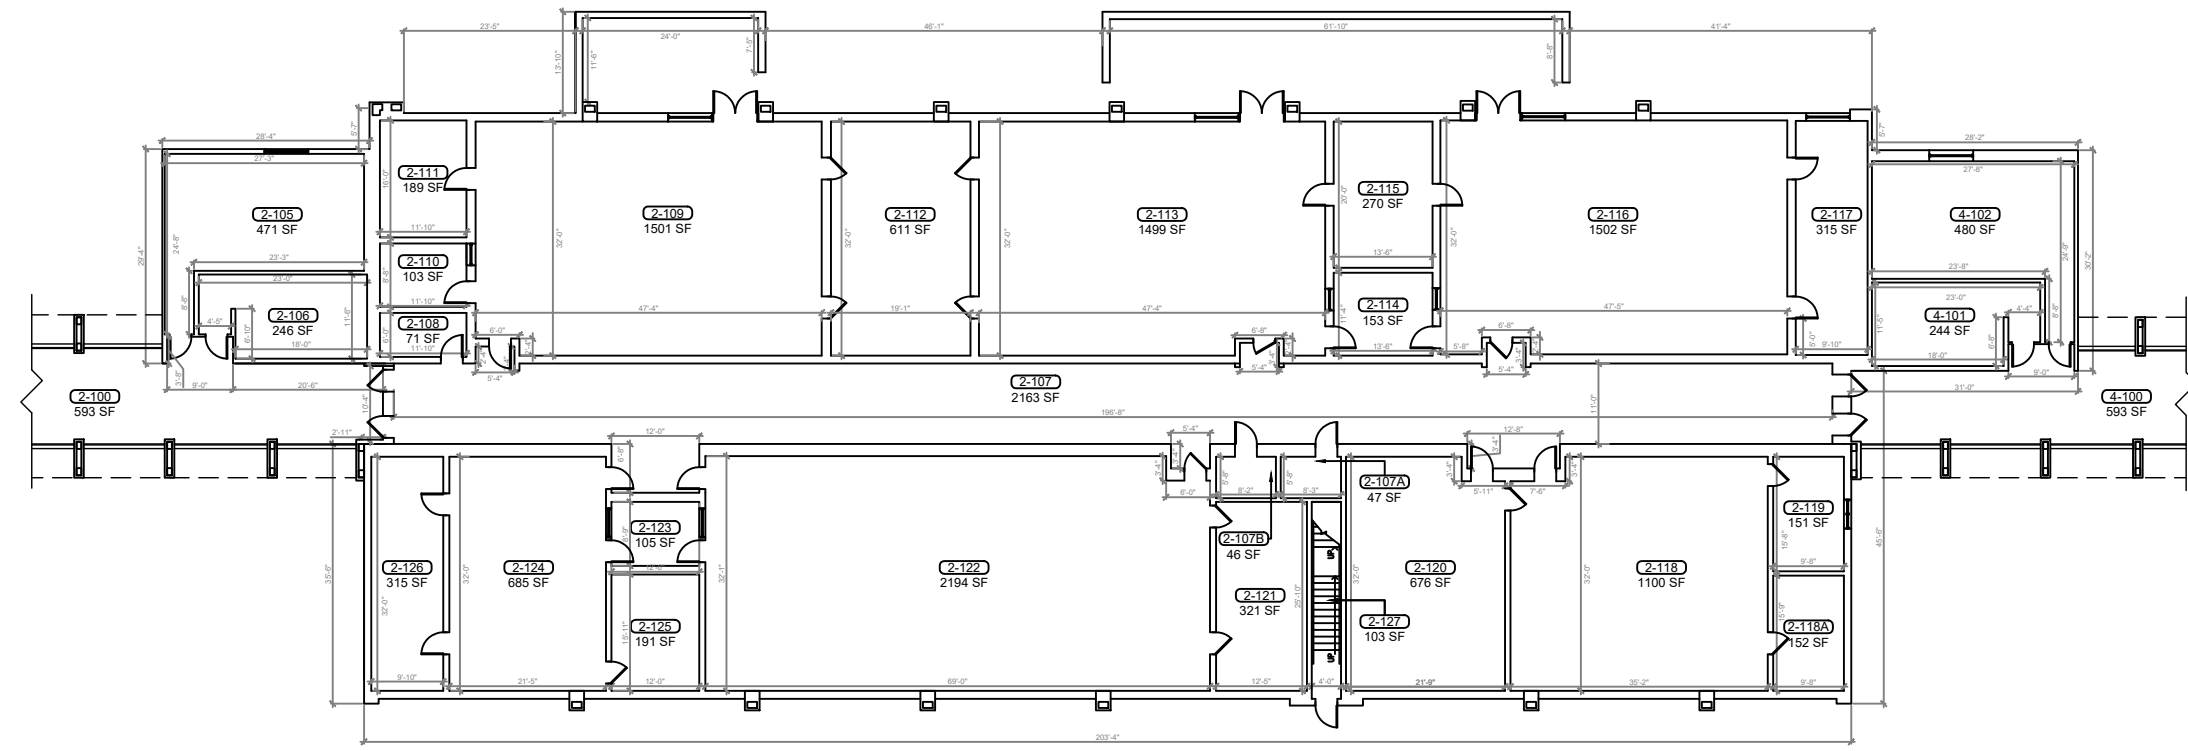

BUILDING 02 FIRST FLOOR PLAN
 SCALE: 3/32"=1'-0"

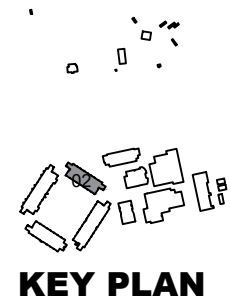

REV	DATE	DESCRIPTION
A	02/26/21	PRELIMINARY FISH PLAN
B		
0		
1		
2		
3		
4		
5		
6		

ARCHIS PROJECT NO.:
 DRAWN BY: YP
 CHECKED BY: CB



CMI
 158 Terra Mango Loop, Suite B,
 Orlando, FL 32835
 Main: (407) 293-4168

PREPARED BY:
ARCHIS
 350 E. Crown Point Road, Suite 1100
 Winter Garden, FL 34787
 Main: 888.324.2557
 Direct: 407.439.1594


DATE
 , PE
 FL PROFESSIONAL ENGINEER LIC. #

East Ridge High School
(FISH PLAN)
 13322 Excalibur Rd,
 Clermont, FL


SHEET DESCRIPTION
BUILDING 02

SHEET NUMBER
B-02.1

ARCHIS TECHNOLOGIES - \\server-1\H\Archis\21-040 East Ridge HS\From ISP\2021-03-31\896_Lake County_Fish Survey_East Ridge HS.dwg March 31, 2021 11:32:48 PC20

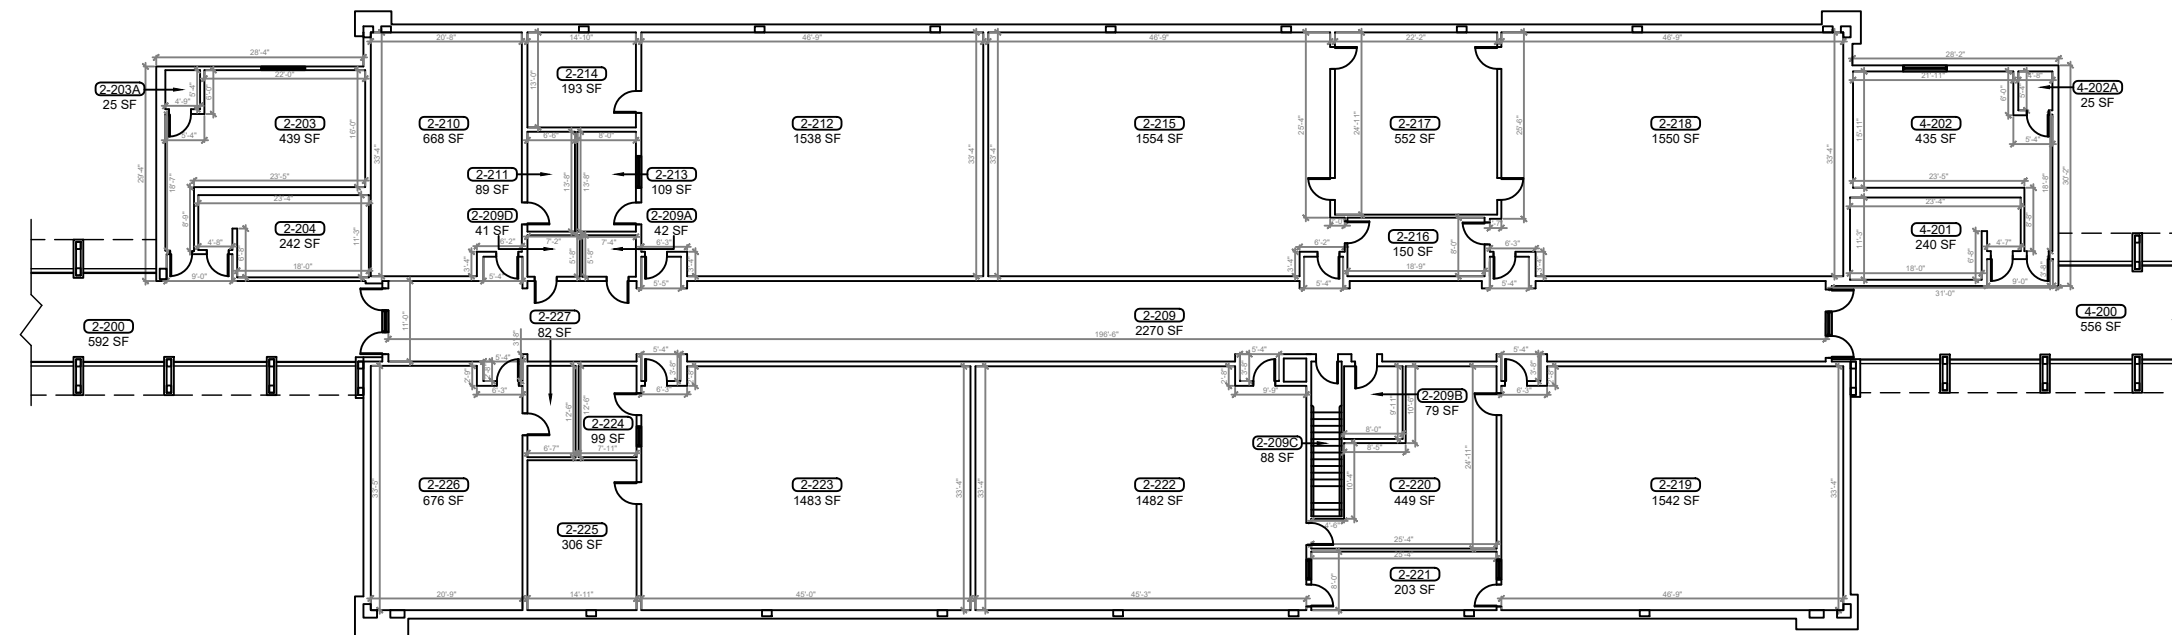

BUILDING 02 SECOND FLOOR PLAN
 SCALE: 3/32"=1'-0"

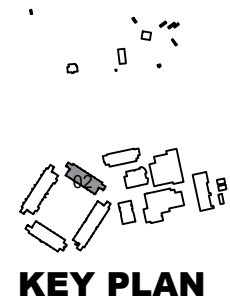

KEY PLAN

REV	DATE	DESCRIPTION
A	02/26/21	PRELIMINARY FISH PLAN
B		
0		
1		
2		
3		
4		
5		
6		

ARCHIS PROJECT NO.:
 DRAWN BY: YP
 CHECKED BY: CB



CMI
 158 Terra Mango Loop, Suite B,
 Orlando, FL 32835
 Main: (407) 293-4168

PREPARED BY:
ARCHIS
 350 E. Crown Point Road, Suite 1100
 Winter Garden, FL 34787
 Main: 888.324.2557
 Direct: 407.439.1594


DATE
 , PE
 FL PROFESSIONAL ENGINEER LIC. #

East Ridge High School
(FISH PLAN)
 13322 Excalibur Rd,
 Clermont, FL


SHEET DESCRIPTION
BUILDING 02

SHEET NUMBER
B-02.2

ARCHIS TECHNOLOGIES - \\server-1\H\Archis\21-040 East Ridge HS\From ISP\2021-03-31\896_Lake County_Fish Survey_East Ridge HS.dwg March 31, 2021 11:32:53 PC20

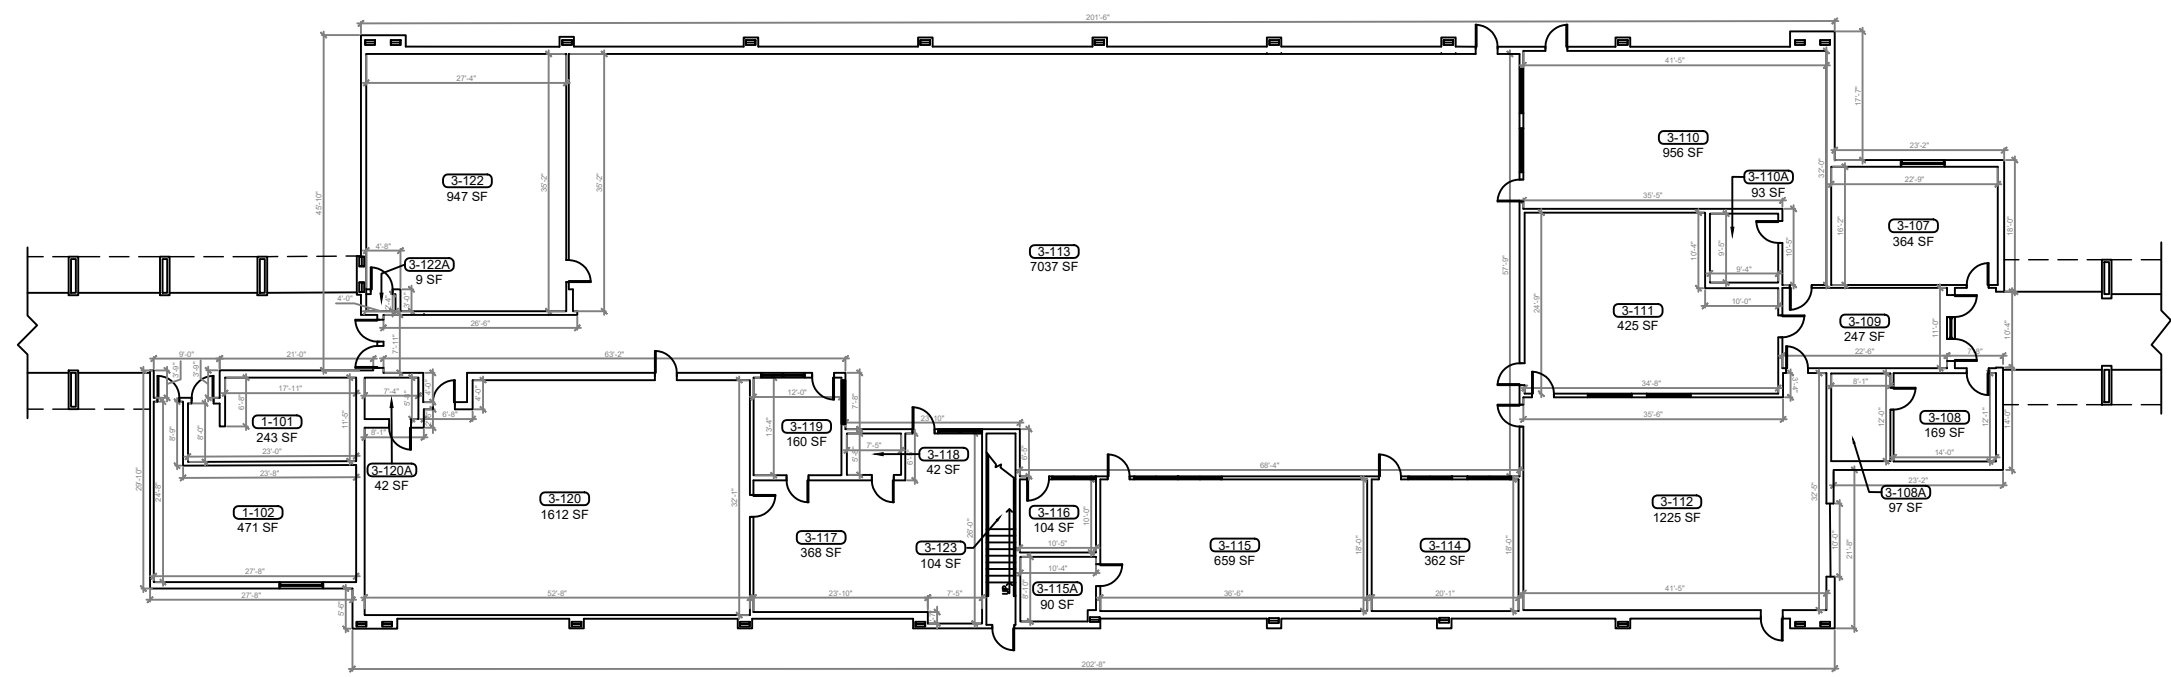

1
BUILDING 03 FIRST FLOOR PLAN
 SCALE: 3/32"=1'-0"

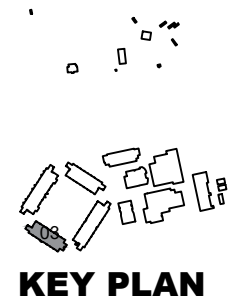

REV	DATE	DESCRIPTION
A	02/26/21	PRELIMINARY FISH PLAN
B		
0		
1		
2		
3		
4		
5		
6		

ARCHIS PROJECT NO.:
 DRAWN BY: YP
 CHECKED BY: CB



CM I
 158 Terra Mango Loop, Suite B,
 Orlando, FL 32835
 Main: (407) 293-4168

PREPARED BY:
ARCHIS
 350 E. Crown Point Road, Suite 1100
 Winter Garden, FL 34787
 Main: 888.324.2557
 Direct: 407.439.1594


DATE
 , **PE**
 FL PROFESSIONAL ENGINEER LIC. #

East Ridge High School
(FISH PLAN)
 13322 Excalibur Rd,
 Clermont, FL


SHEET DESCRIPTION
BUILDING 03

SHEET NUMBER
B-03.1

ARCHIS TECHNOLOGIES - \\server-1\H\Archis\21-040 East Ridge HS\From ISP\2021-03-31\896_Lake County_Fish Survey_East Ridge HS.dwg March 31, 2021 11:32:58 PC20

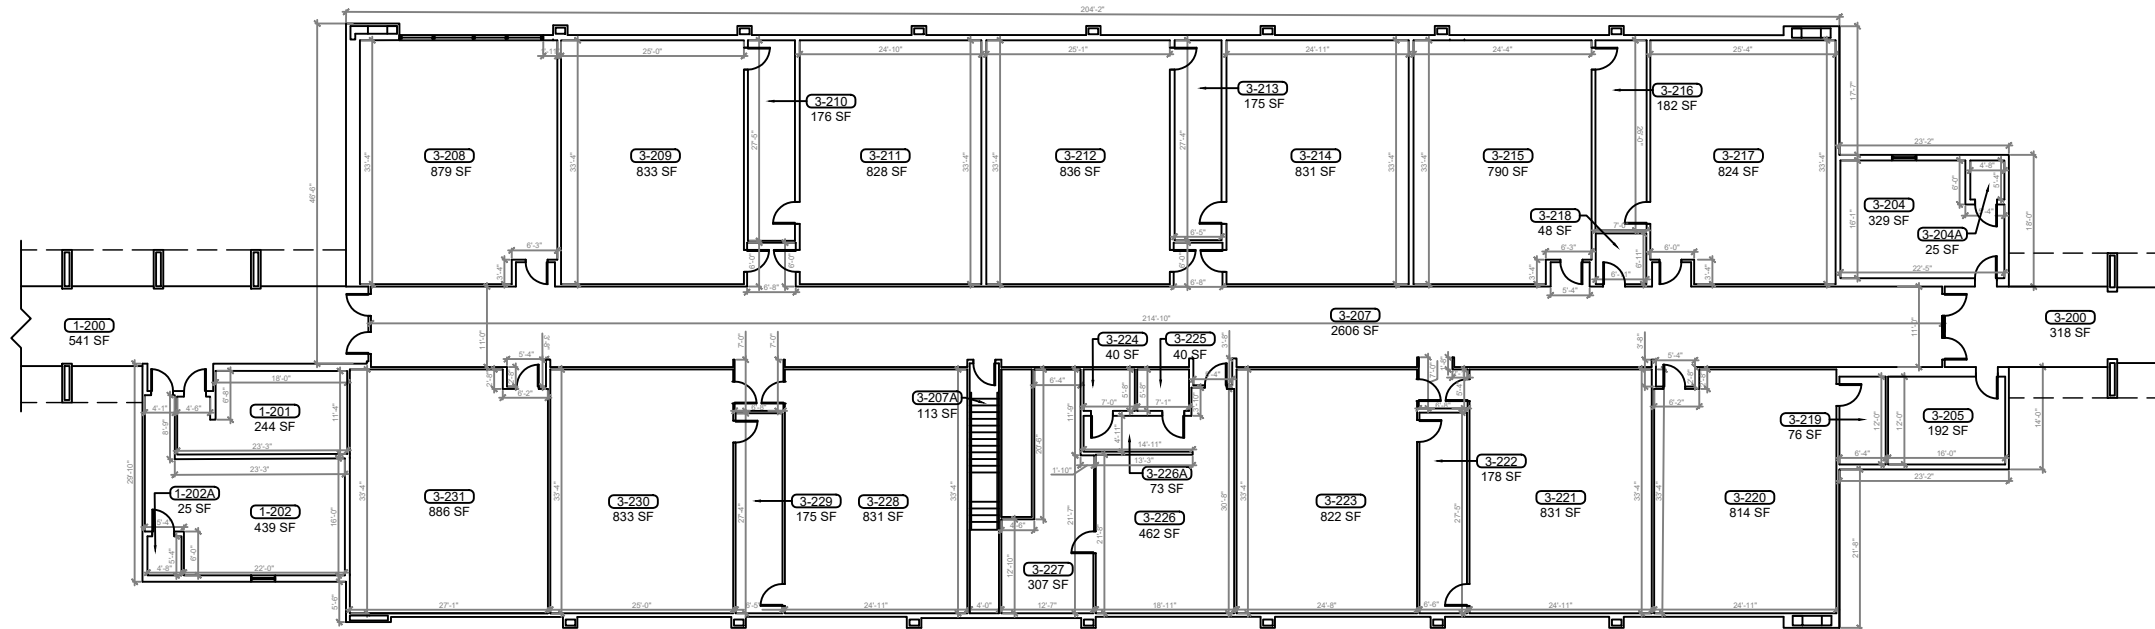

1
BUILDING 03 SECOND FLOOR PLAN
 SCALE: 3/32"=1'-0"

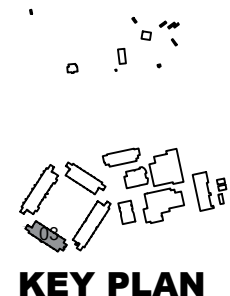

KEY PLAN

REV	DATE	DESCRIPTION
A	02/26/21	PRELIMINARY FISH PLAN
B		
0		
1		
2		
3		
4		
5		
6		

ARCHIS PROJECT NO.:
 DRAWN BY: YP
 CHECKED BY: CB



158 Terra Mango Loop, Suite B,
 Orlando, FL 32835
 Main: (407) 293-4168

PREPARED BY:
ARCHIS
 350 E. Crown Point Road, Suite 1100
 Winter Garden, FL 34787
 Main: 888.324.2557
 Direct: 407.439.1594



DATE
 , PE
 FL PROFESSIONAL ENGINEER LIC. #

East Ridge High School
(FISH PLAN)
 13322 Excalibur Rd,
 Clermont, FL


SHEET DESCRIPTION
BUILDING
03

SHEET NUMBER
B-03.2

ARCHIS TECHNOLOGIES - \\server-1\H\Archis\21-040 East Ridge HS\From ISP\2021-03-31\896_Lake County_Fish Survey_East Ridge HS.dwg March 31, 2021 11:33:04 PC20

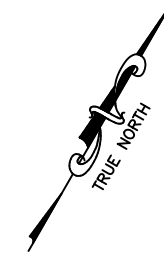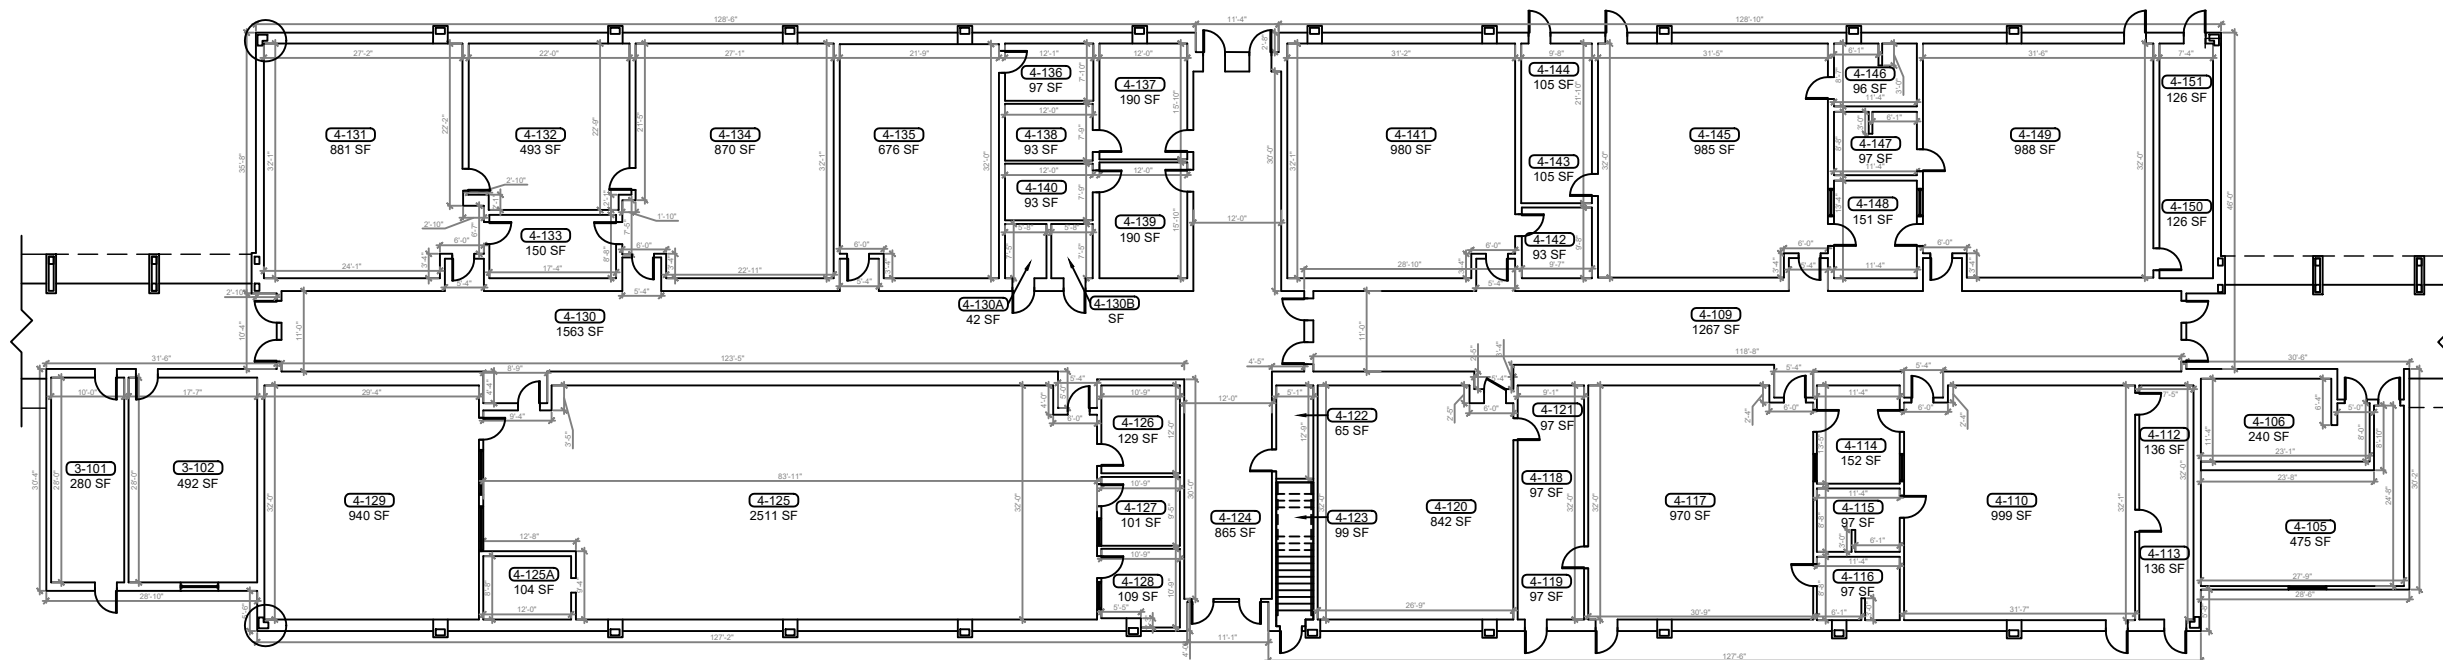


1
B-04.1 **BUILDING 04 FIRST FLOOR PLAN**
SCALE: 3/32"=1'-0"

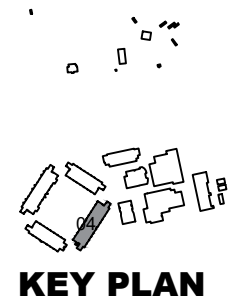

KEY PLAN

REV	DATE	DESCRIPTION
A	02/26/21	PRELIMINARY FISH PLAN
B		
0		
1		
2		
3		
4		
5		
6		

ARCHIS PROJECT NO.:
DRAWN BY: YP
CHECKED BY: CB

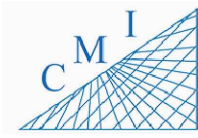

158 Terra Mango Loop, Suite B,
Orlando, FL 32835
Main: (407) 293-4168

PREPARED BY:
ARCHIS
350 E. Crown Point Road, Suite 1100
Winter Garden, FL 34787
Main: 888.324.2557
Direct: 407.439.1594



DATE
, PE
FL PROFESSIONAL ENGINEER LIC. #

East Ridge High School
(FISH PLAN)
13322 Excalibur Rd,
Clermont, FL


SHEET DESCRIPTION
BUILDING
04

SHEET NUMBER
B-04.1

ARCHIS TECHNOLOGIES - \\server-1\H\Archis\21-040 East Ridge HS\From ISP\2021-03-31\896_Lake County_Fish Survey_East Ridge HS.dwg March 31, 2021 11:33:08 PC20

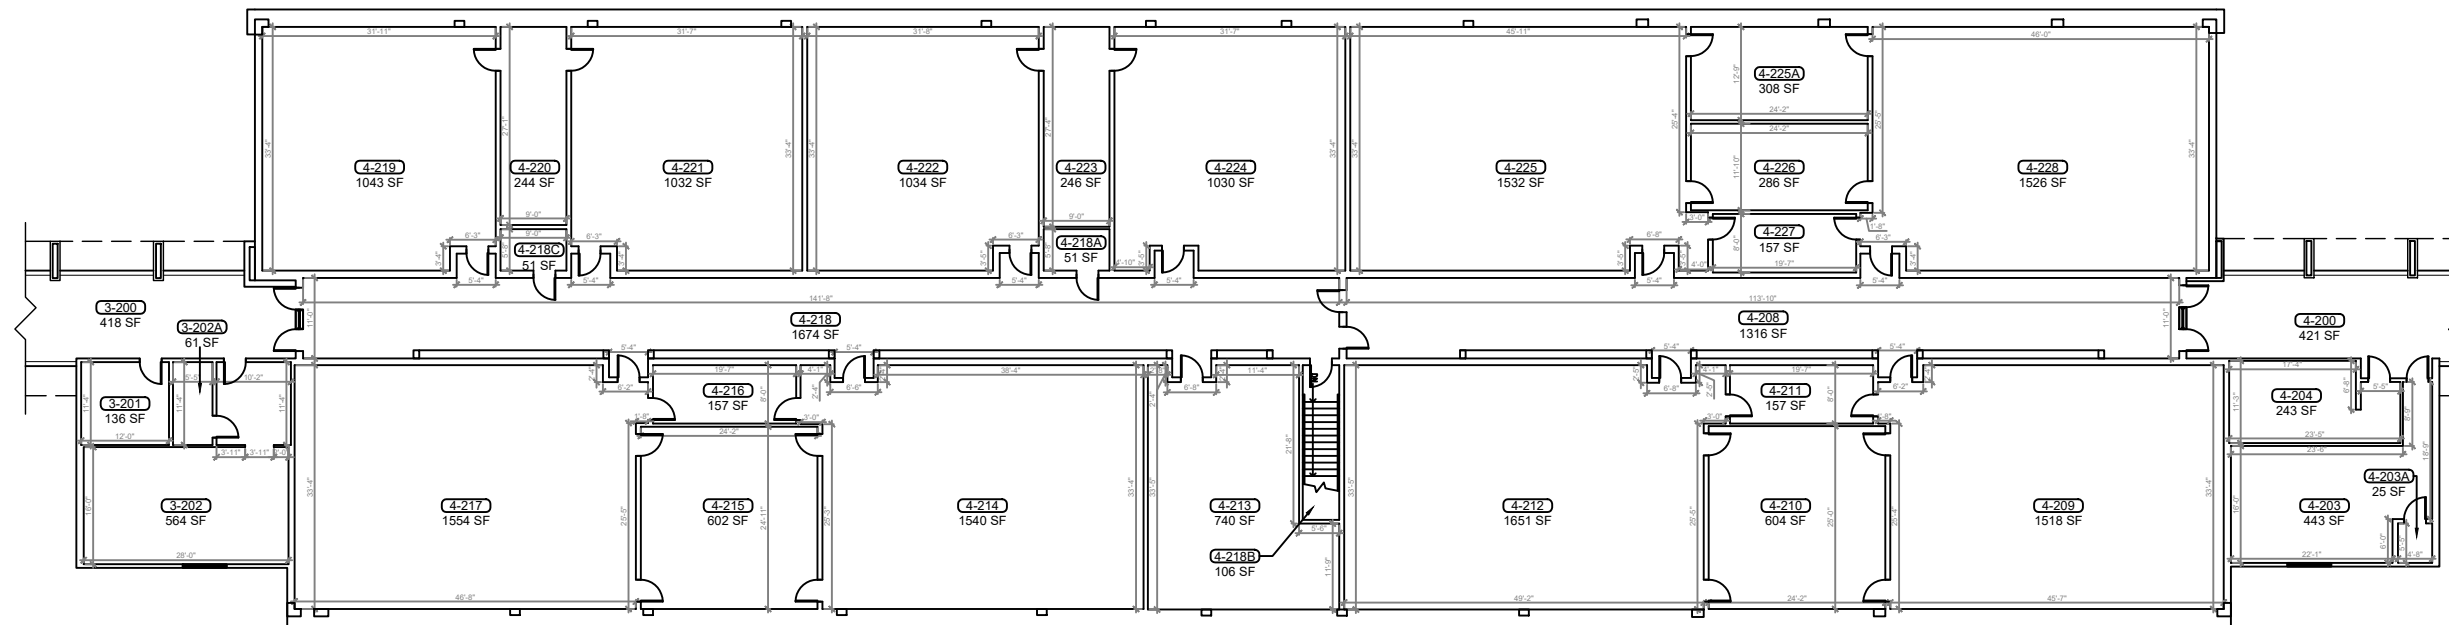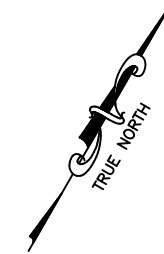


BUILDING 04 SECOND FLOOR PLAN
 SCALE: 3/32"=1'-0"

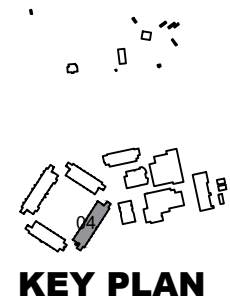

REV	DATE	DESCRIPTION
A	02/26/21	PRELIMINARY FISH PLAN
B		
0		
1		
2		
3		
4		
5		
6		

ARCHIS PROJECT NO.:
 DRAWN BY: YP
 CHECKED BY: CB

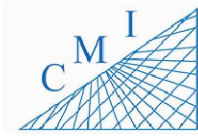

158 Terra Mango Loop, Suite B,
 Orlando, FL 32835
 Main: (407) 293-4168

PREPARED BY:
ARCHIS
 350 E. Crown Point Road, Suite 1100
 Winter Garden, FL 34787
 Main: 888.324.2557
 Direct: 407.439.1594



DATE
 , PE
 FL PROFESSIONAL ENGINEER LIC. #

East Ridge High School
(FISH PLAN)
 13322 Excalibur Rd,
 Clermont, FL


SHEET DESCRIPTION
BUILDING 04

SHEET NUMBER
B-04.2

server-1\H\Archis\21-040 East Ridge HS\From ISP\2021-03-31\896_Lake County_Fish Survey_East Ridge HS.dwg March 31, 2021 11:33:13 PC20

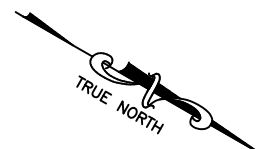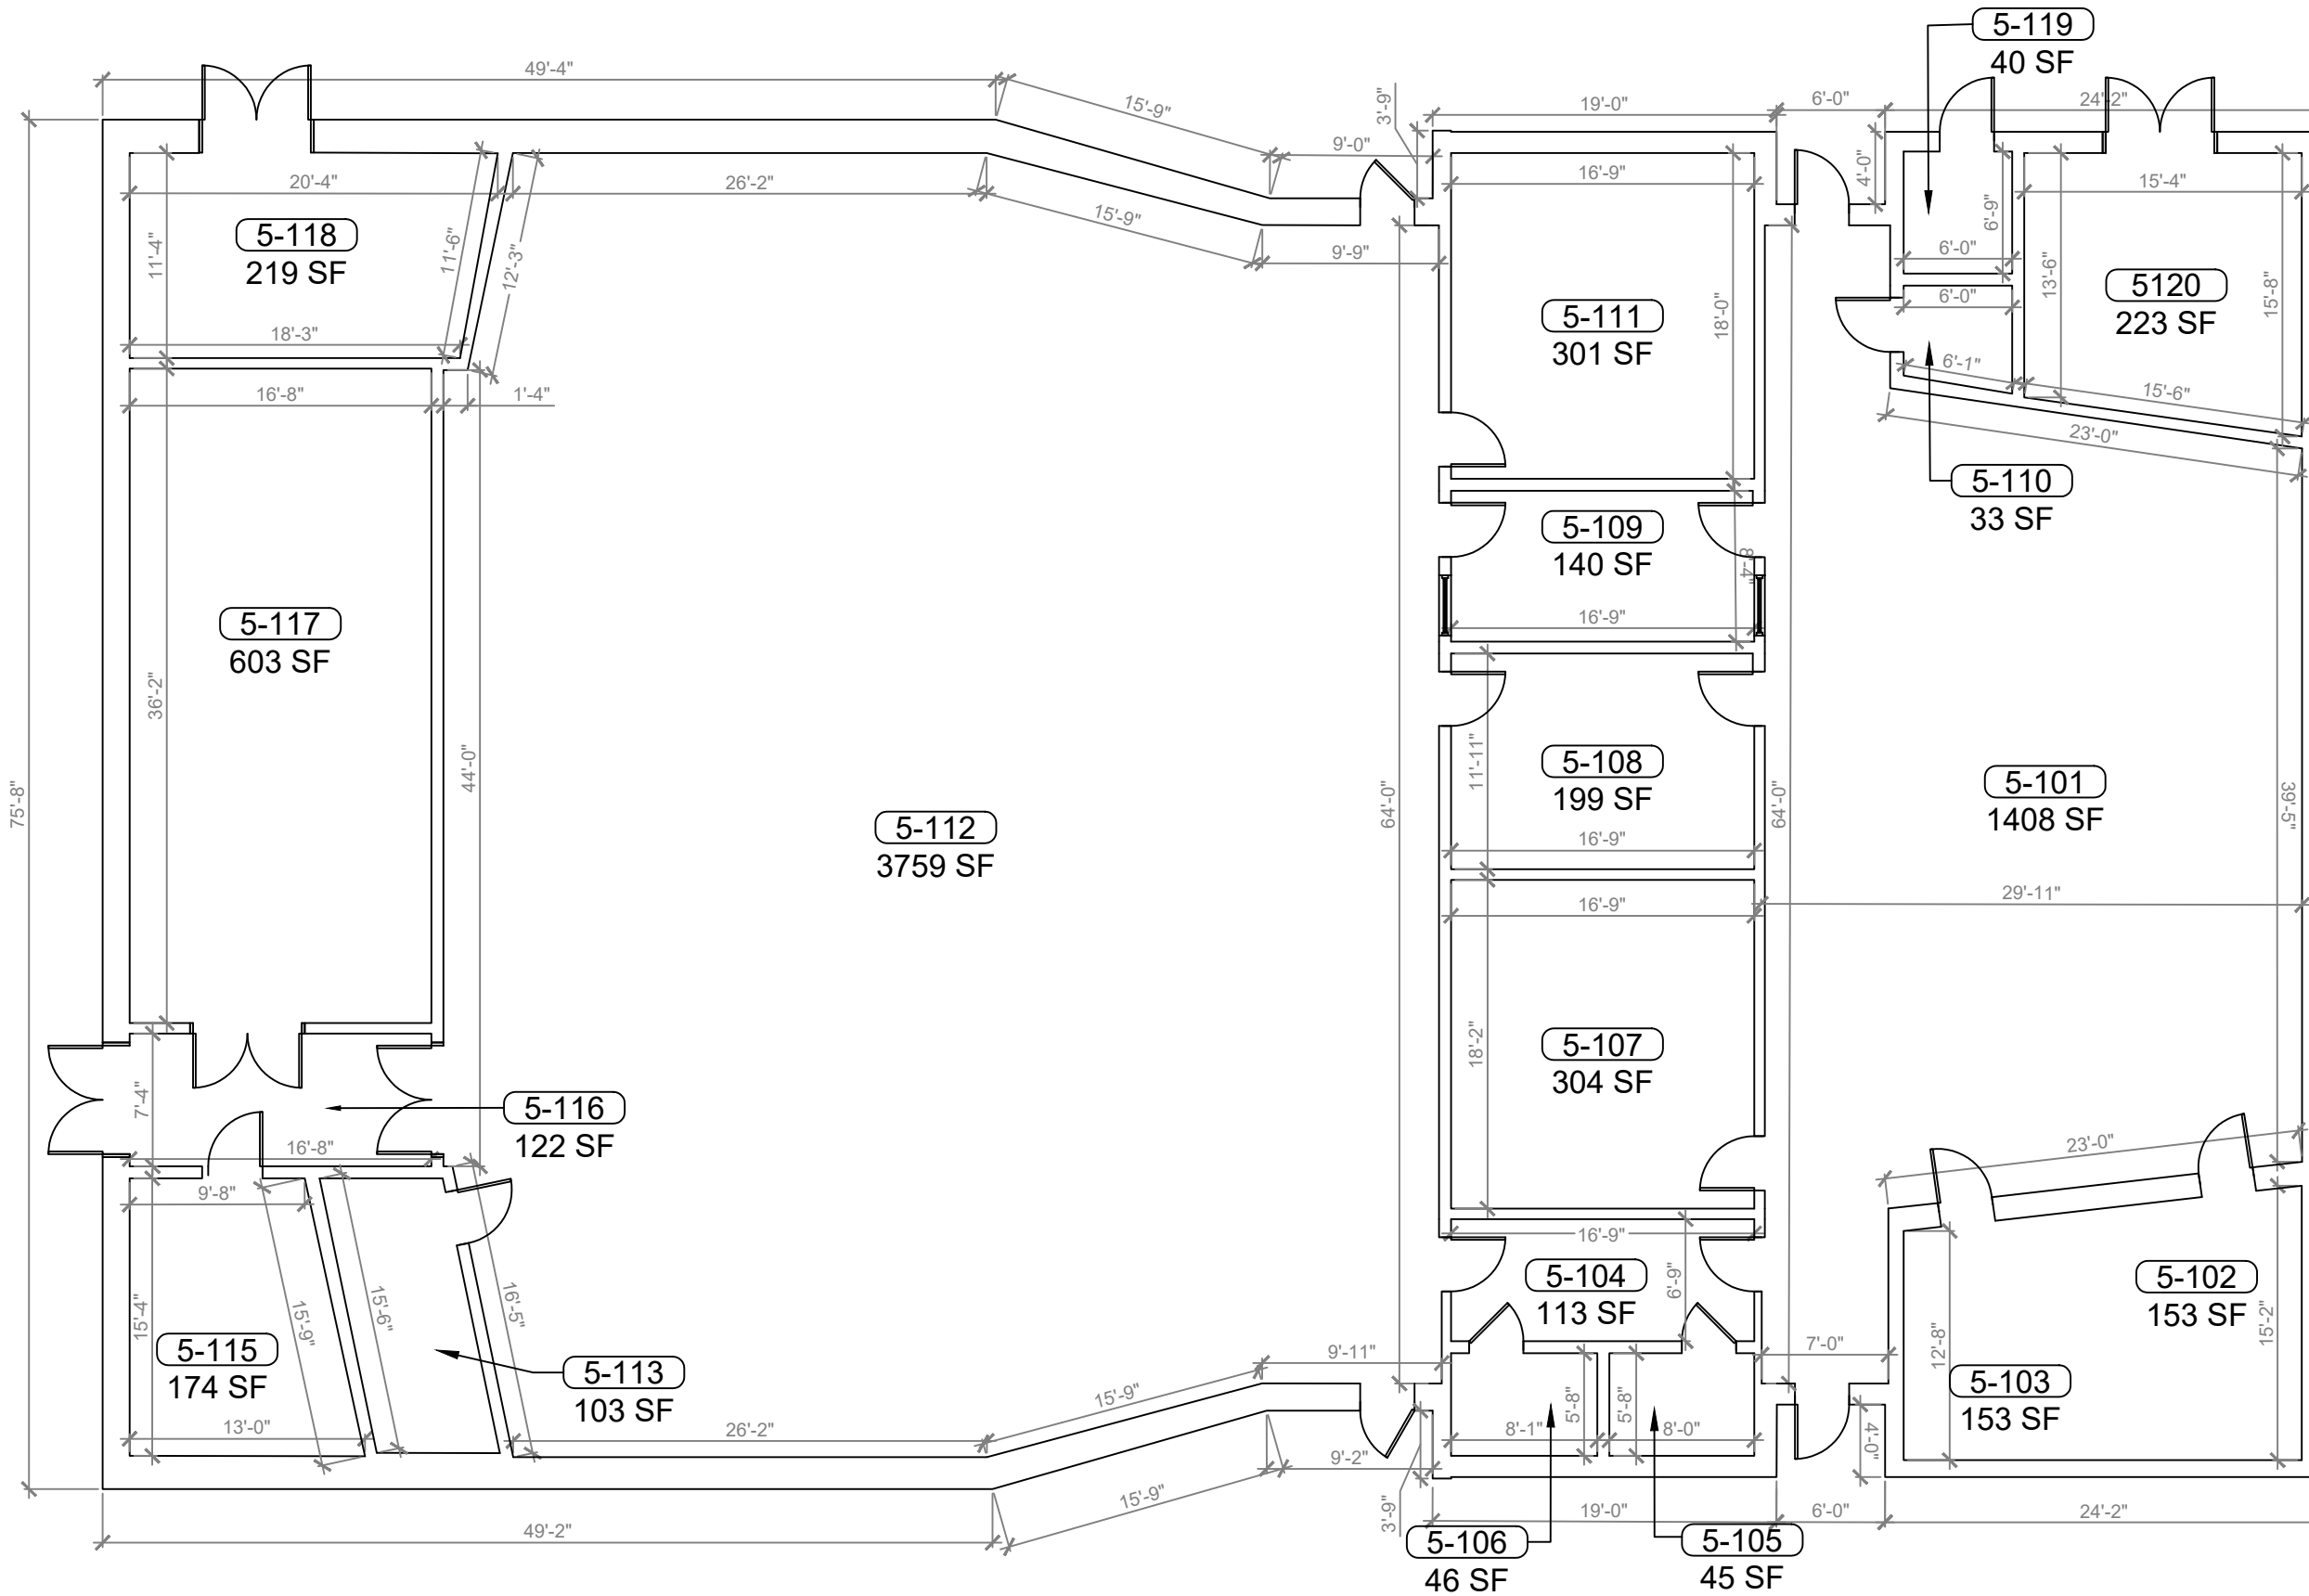

1
BUILDING 05 FLOOR PLAN
 SCALE: 1/4"=1'-0"

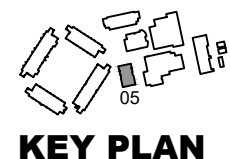

KEY PLAN

REV	DATE	DESCRIPTION
A	02/26/21	PRELIMINARY FISH PLAN
B		
0		
1		
2		
3		
4		
5		
6		

ARCHIS PROJECT NO.:
 DRAWN BY: YP
 CHECKED BY: CB



CMI
 158 Terra Mango Loop, Suite B,
 Orlando, FL 32835
 Main: (407) 293-4168

PREPARED BY:
ARCHIS
 350 E. Crown Point Road, Suite 1100
 Winter Garden, FL 34787
 Main: 888.324.2557
 Direct: 407.439.1594



DATE
 , PE
 FL PROFESSIONAL ENGINEER LIC. #

East Ridge High School
(FISH PLAN)
 13322 Excalibur Rd,
 Clermont, FL


SHEET DESCRIPTION
BUILDING 05

SHEET NUMBER
B-05

ARCHIS TECHNOLOGIES - \\server-1\H\Archis\21-040 East Ridge HS\From ISP\2021-03-31\896_Lake County_Fish Survey_East Ridge HS.dwg March 31, 2021 11:33:19 PC20

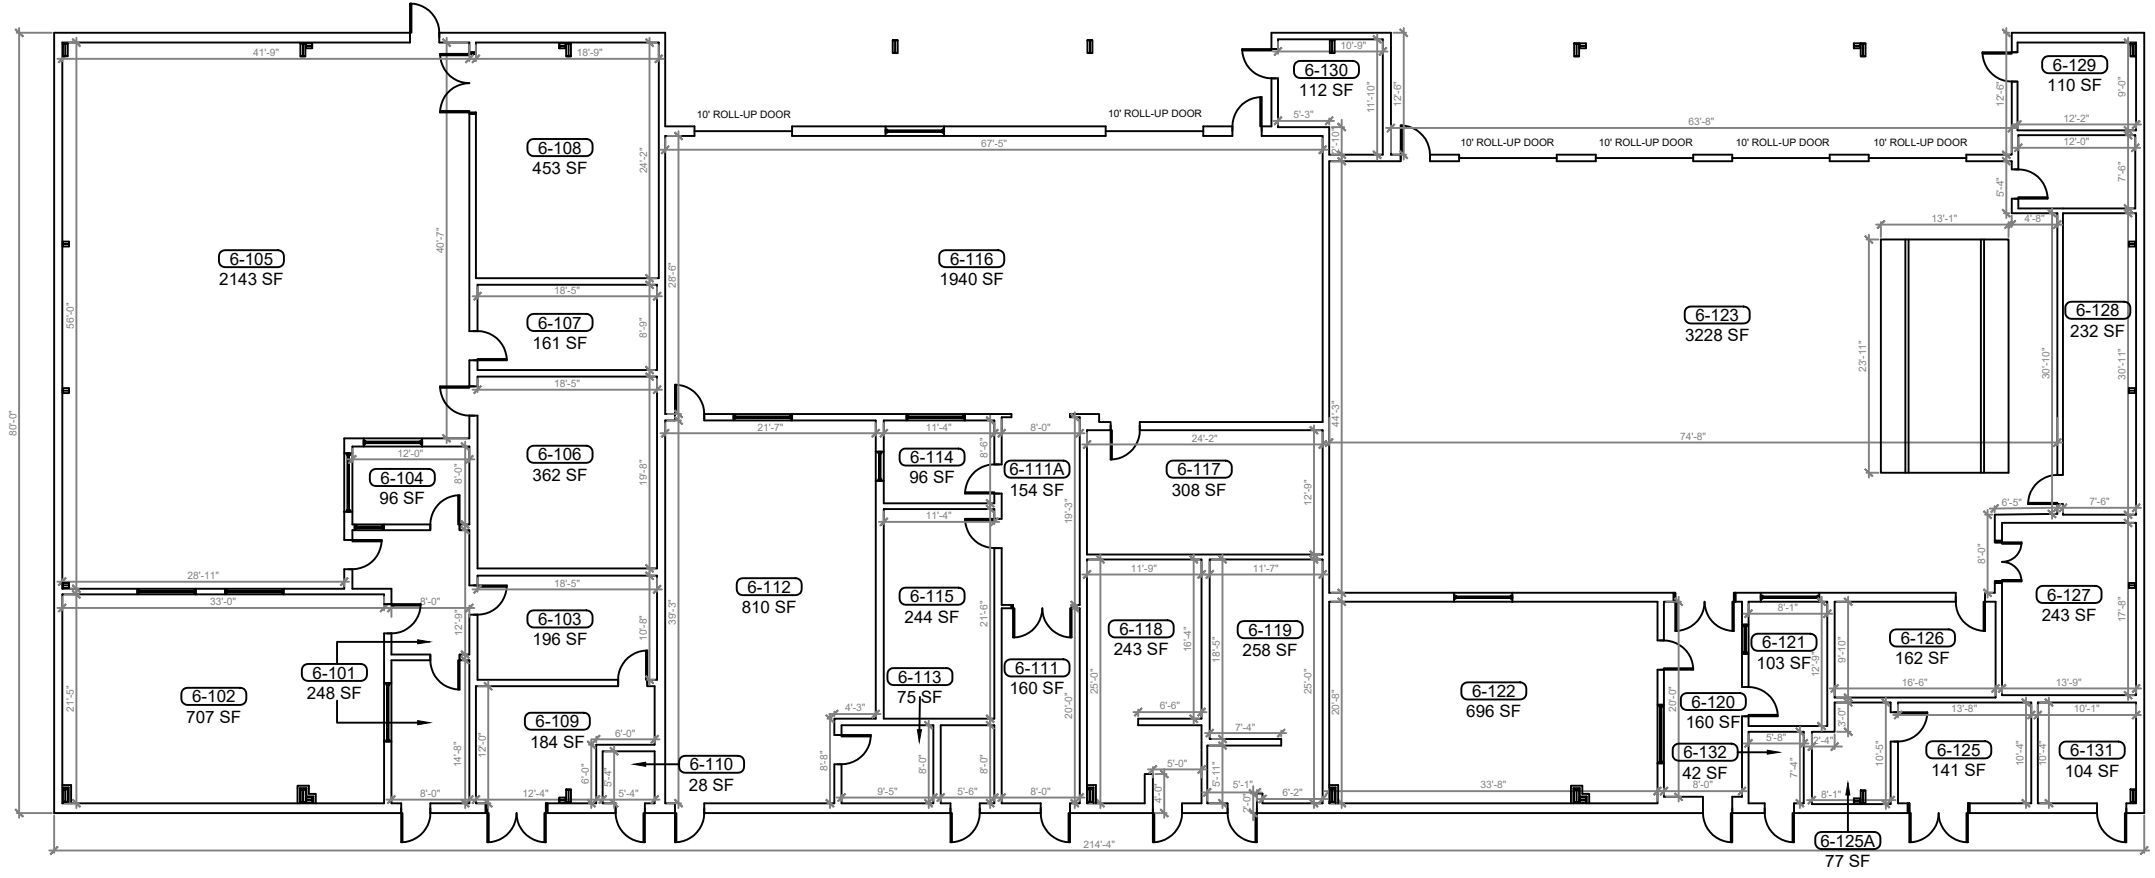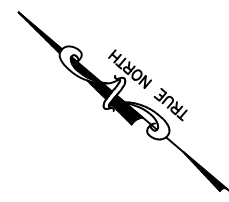

1
BUILDING 06 FLOOR PLAN
 SCALE: 1/8"=1'-0"

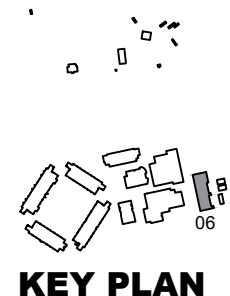

REV	DATE	DESCRIPTION
A	02/26/21	PRELIMINARY FISH PLAN
B		
0		
1		
2		
3		
4		
5		
6		

ARCHIS PROJECT NO.:
 DRAWN BY: YP
 CHECKED BY: CB



C M I
 158 Terra Mango Loop, Suite B,
 Orlando, FL 32835
 Main: (407) 293-4168

PREPARED BY:
ARCHIS
 350 E. Crown Point Road, Suite 1100
 Winter Garden, FL 34787
 Main: 888.324.2557
 Direct: 407.439.1594


DATE
 , PE
 FL PROFESSIONAL ENGINEER LIC. #

East Ridge High School
(FISH PLAN)
 13322 Excalibur Rd,
 Clermont, FL

SHEET DESCRIPTION
BUILDING 06

SHEET NUMBER
B-06

server-1\H\Archis\21-040 East Ridge HS\From ISP\2021-03-31\896_Lake County_Fish Survey_East Ridge HS.dwg March 31, 2021 11:33:25 PC20

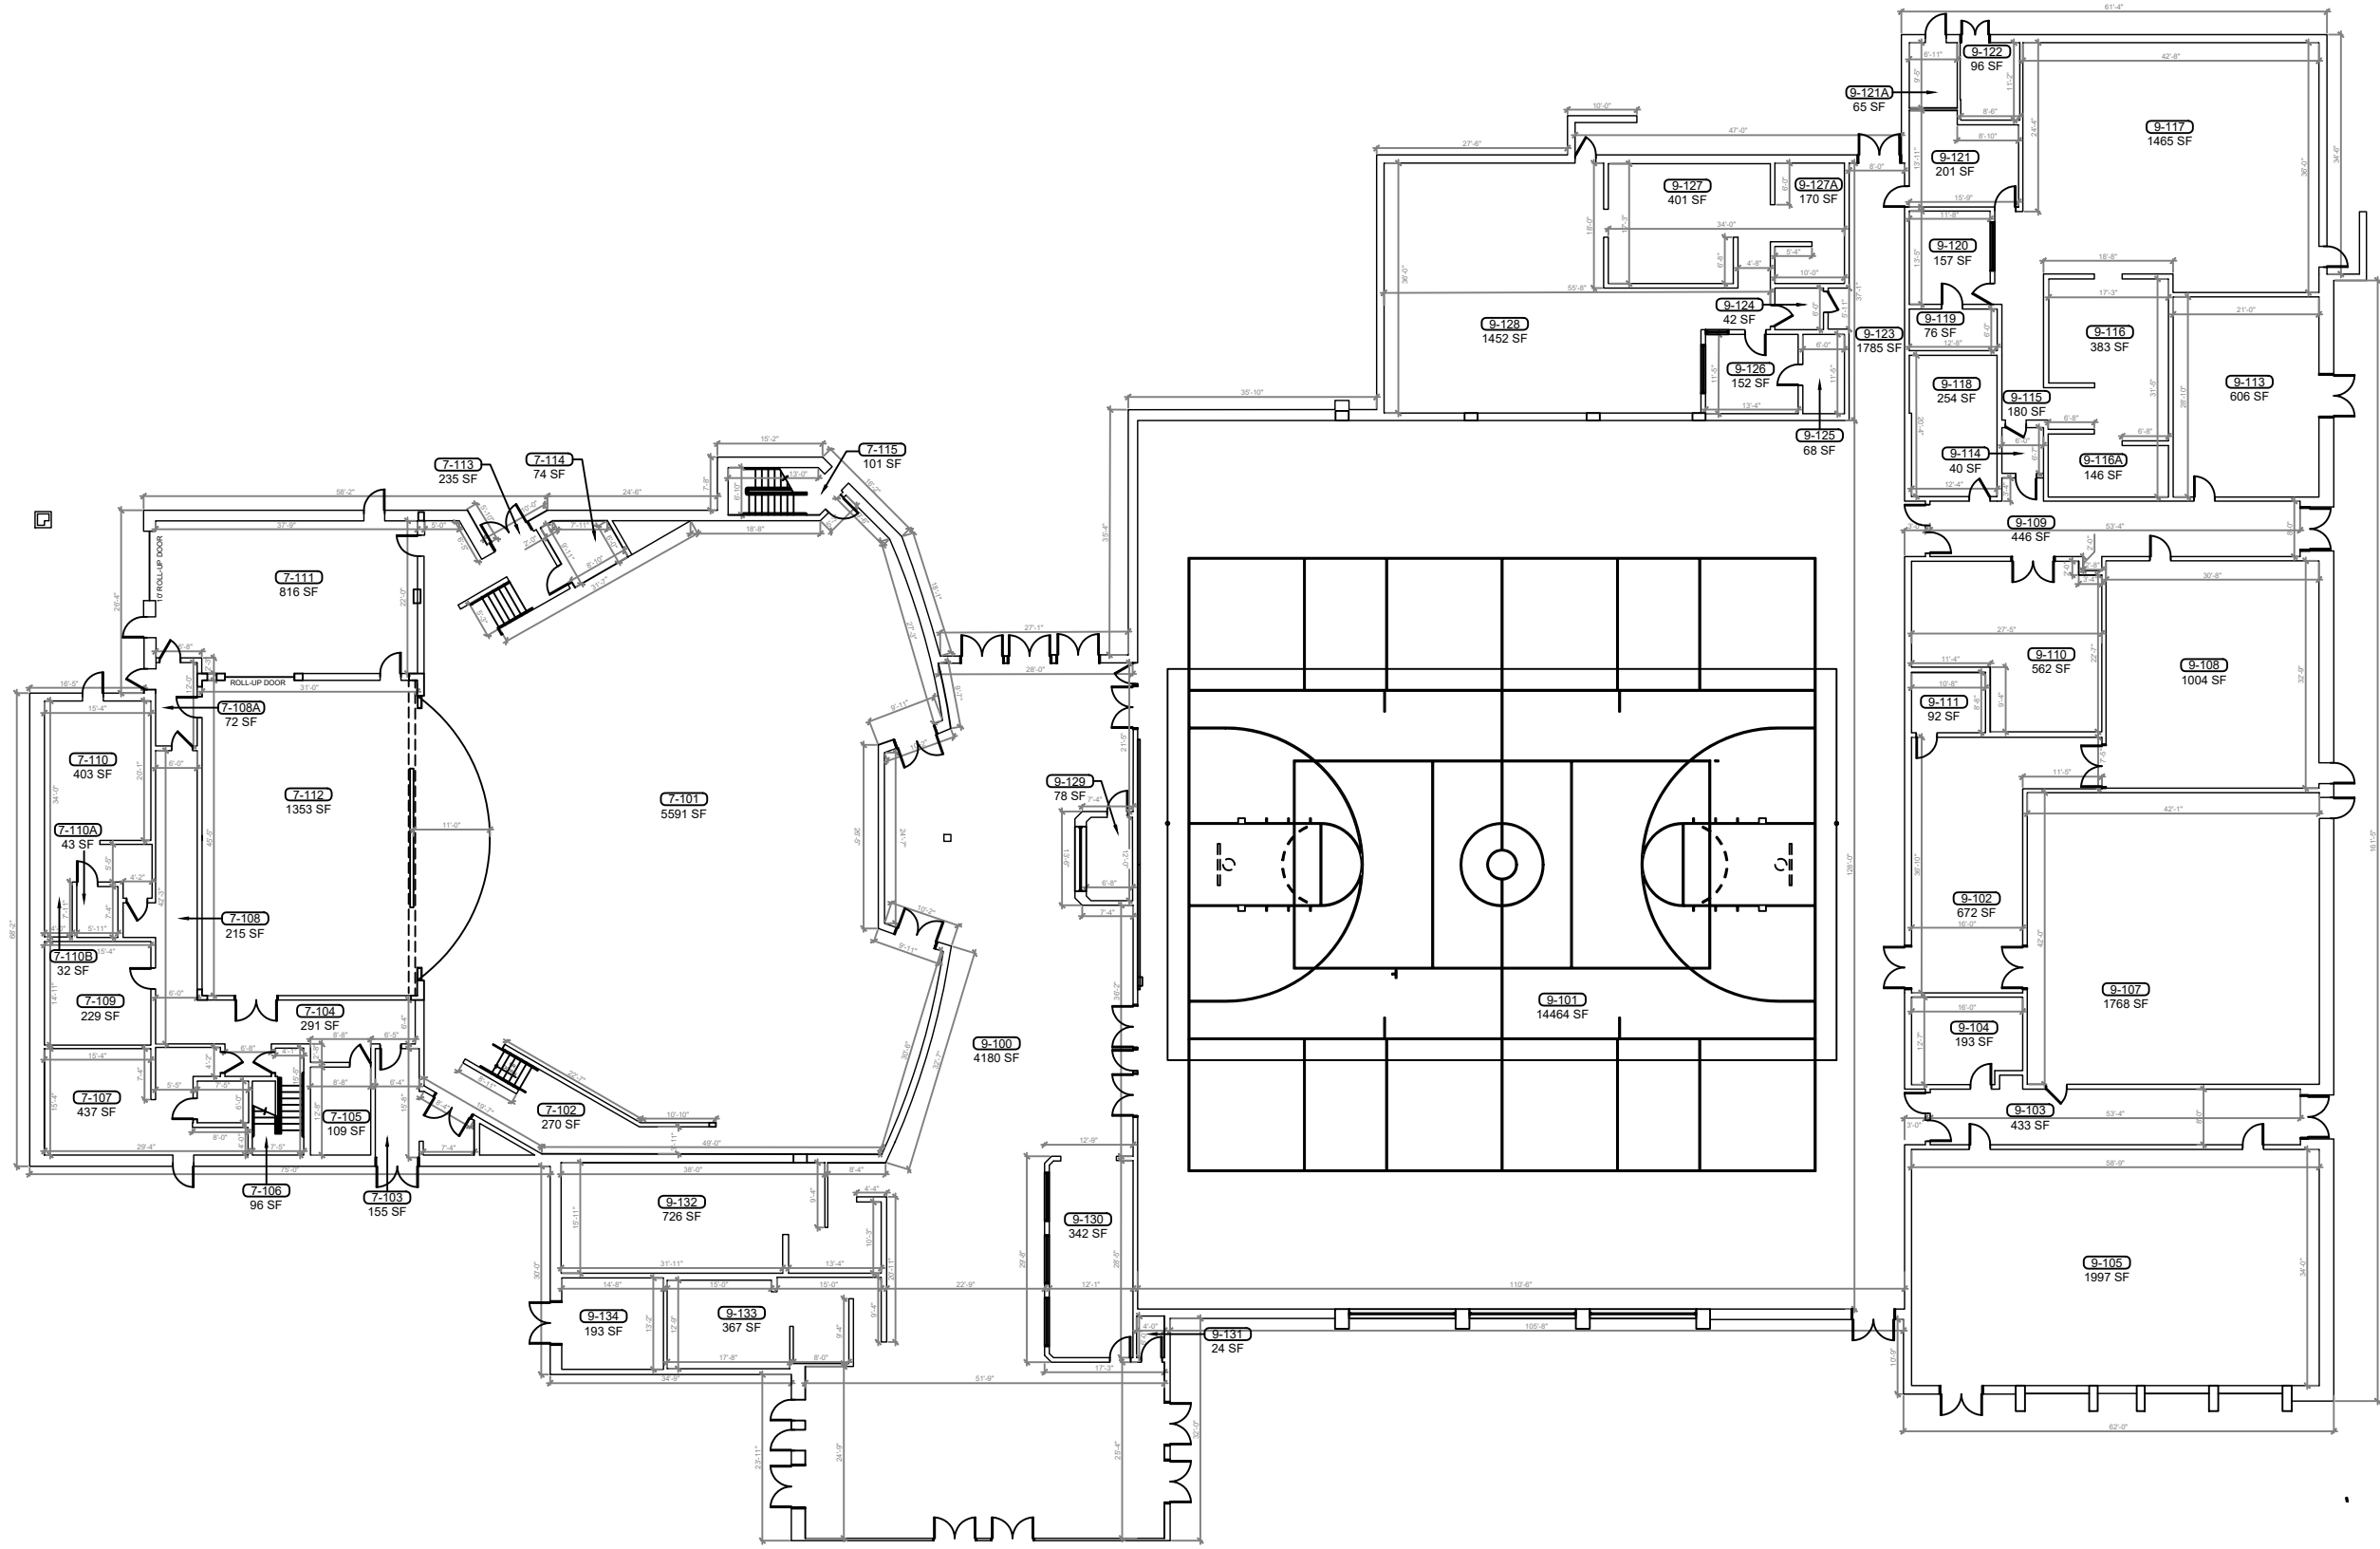


1
B-07 **BUILDING 07 & 09 FLOOR PLAN**
SCALE: 3/32"=1'-0"



KEY PLAN

REV	DATE	DESCRIPTION
A	02/26/21	PRELIMINARY FISH PLAN
B		
0		
1		
2		
3		
4		
5		
6		

ARCHIS PROJECT NO.:
 DRAWN BY: YP
 CHECKED BY: CB

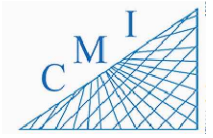

158 Terra Mango Loop, Suite B,
 Orlando, FL 32835
 Main: (407) 293-4168

PREPARED BY:
ARCHIS
 350 E. Crown Point Road, Suite 1100
 Winter Garden, FL 34787
 Main: 888.324.2557
 Direct: 407.439.1594



DATE
 , PE
 FL PROFESSIONAL ENGINEER LIC. #

East Ridge High School
(FISH PLAN)
 13322 Excalibur Rd,
 Clermont, FL


SHEET DESCRIPTION
BUILDING
07 & 09

SHEET NUMBER
B-07

ARCHIS TECHNOLOGIES - \\server-1\H\Archis\21-040 East Ridge HS\From ISP\2021-03-31\896_Lake County_Fish Survey_East Ridge HS.dwg March 31, 2021 11:33:29 PC20

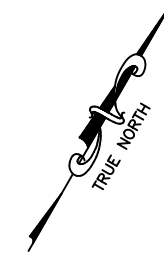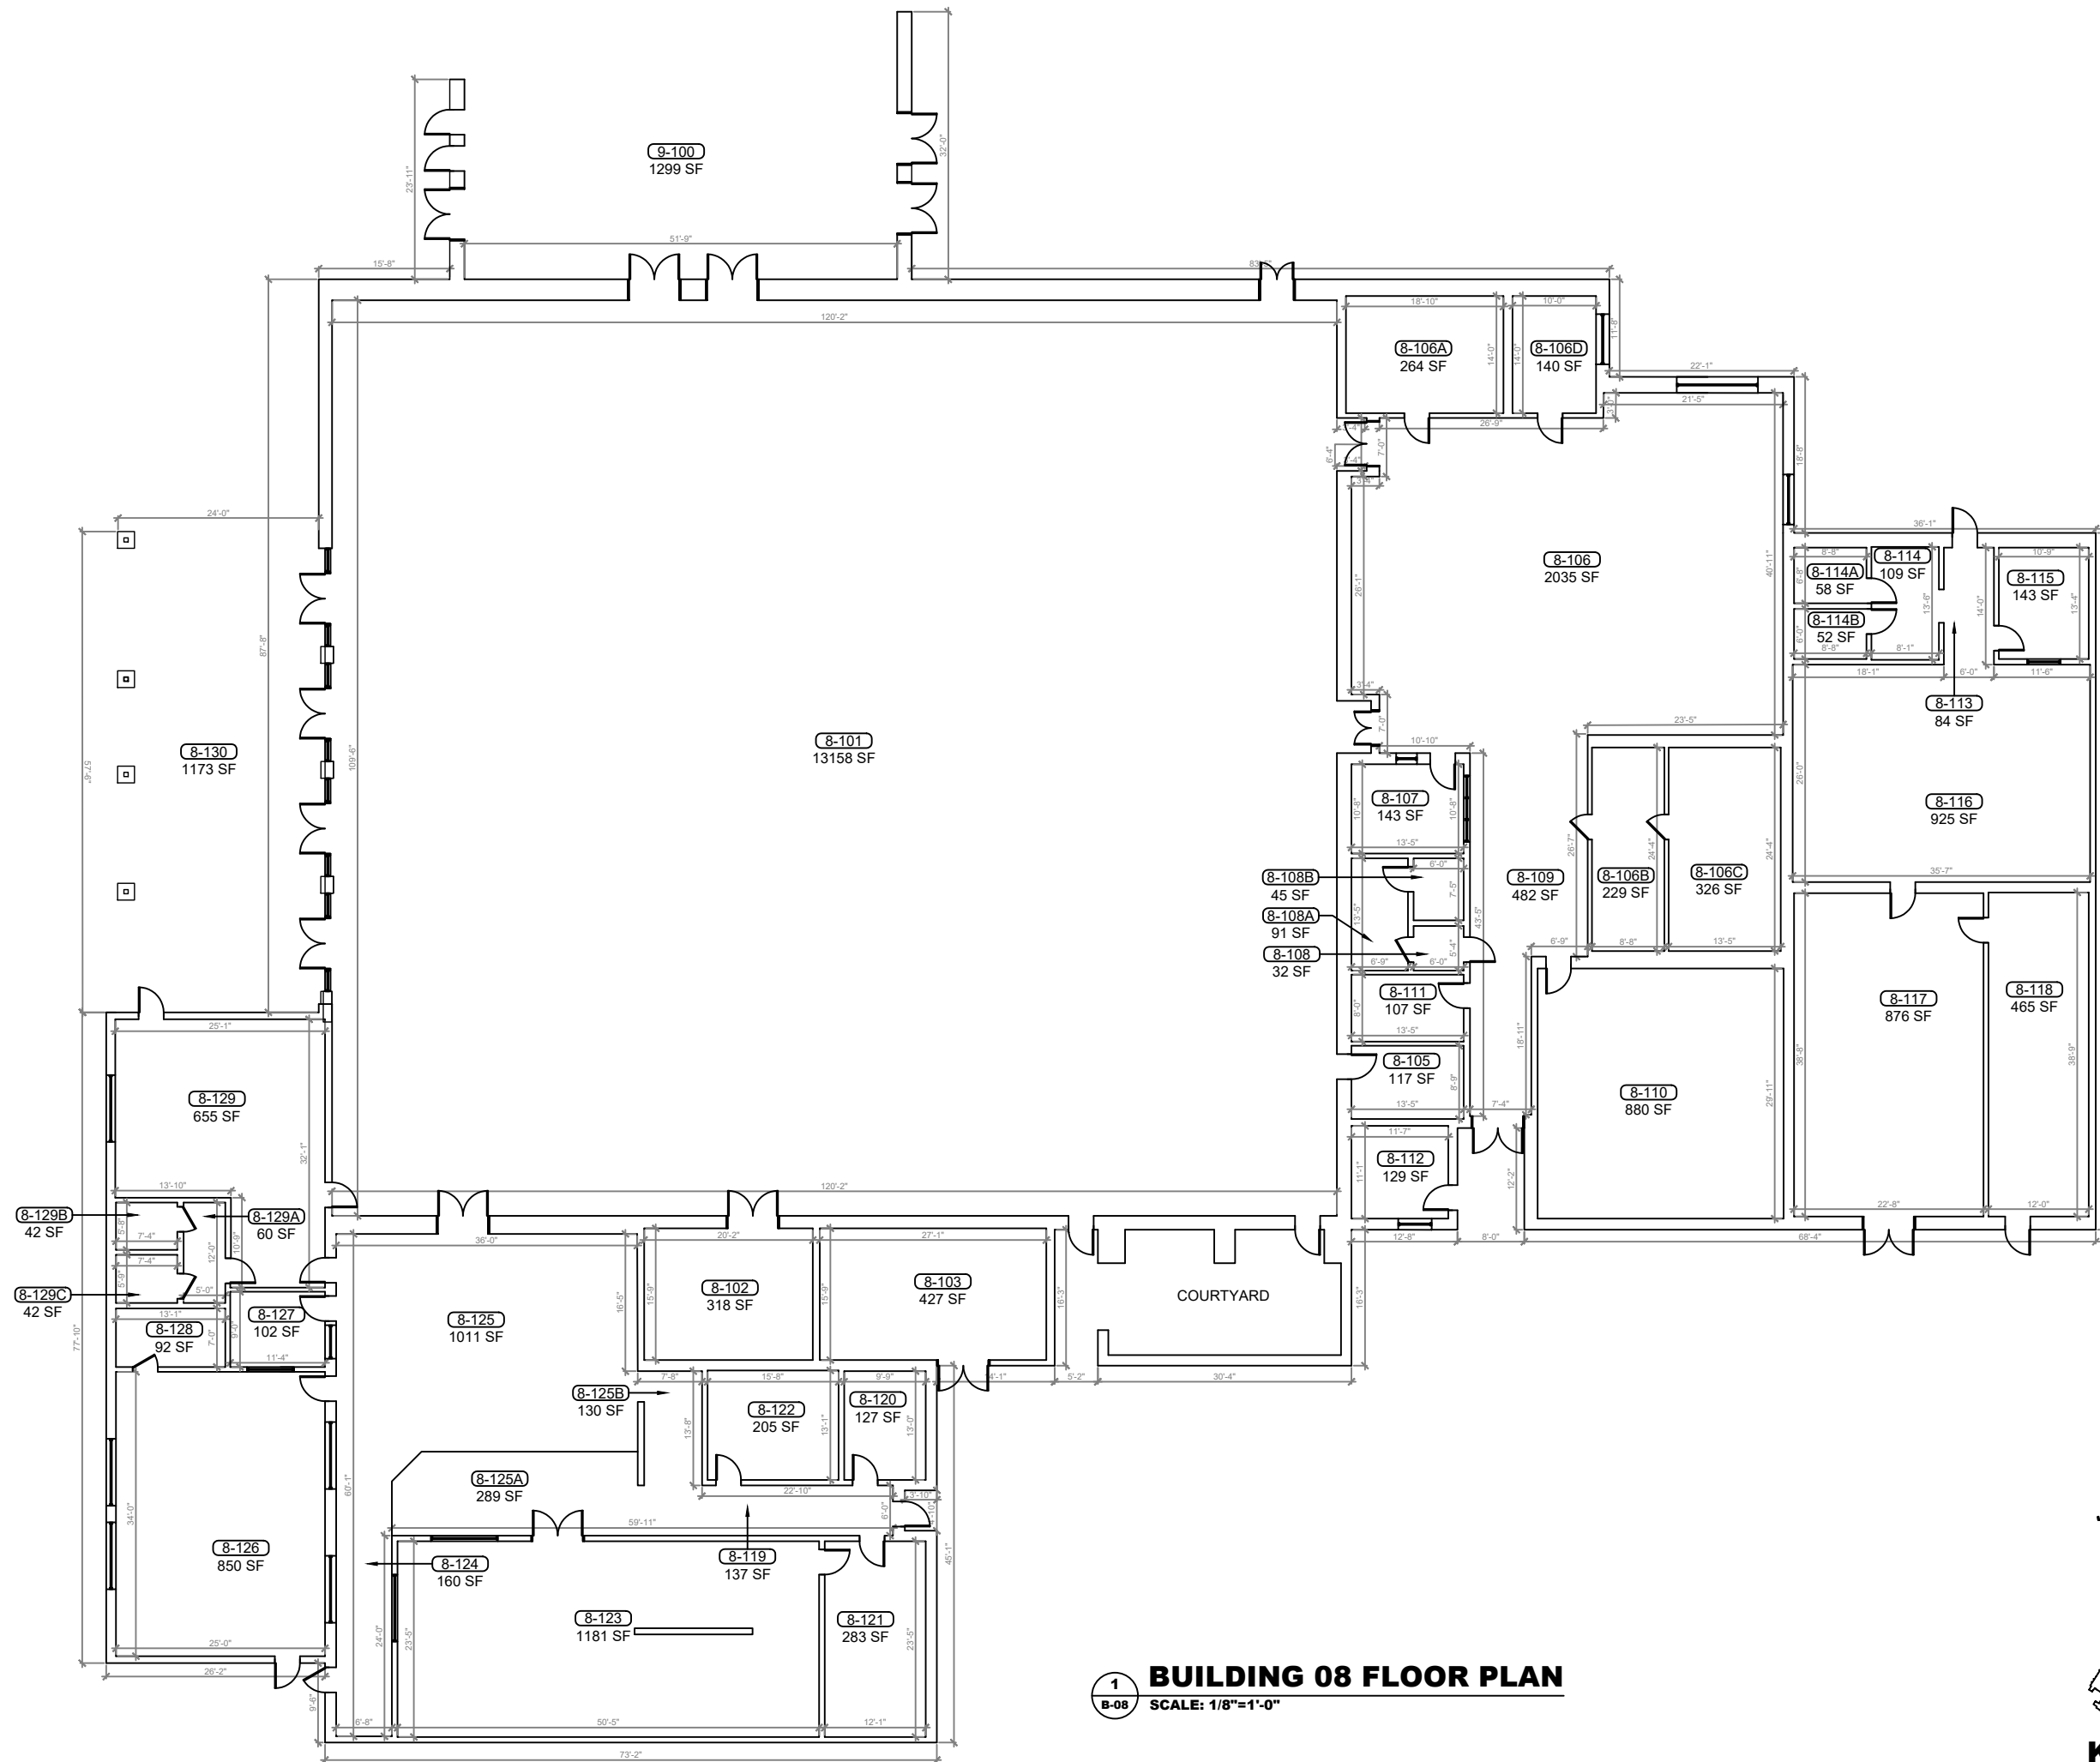

1 BUILDING 08 FLOOR PLAN
8-08 SCALE: 1/8"=1'-0"

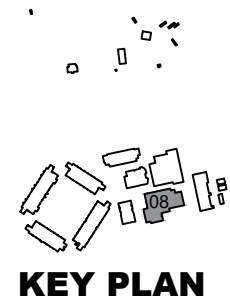

KEY PLAN

REV	DATE	DESCRIPTION
A	02/26/21	PRELIMINARY FISH PLAN
B		
0		
1		
2		
3		
4		
5		
6		

ARCHIS PROJECT NO.:
 DRAWN BY: YP
 CHECKED BY: CB



CMI
 158 Terra Mango Loop, Suite B,
 Orlando, FL 32835
 Main: (407) 293-4168

PREPARED BY:
ARCHIS
 350 E. Crown Point Road, Suite 1100
 Winter Garden, FL 34787
 Main: 888.324.2557
 Direct: 407.439.1594


DATE
PE
 FL PROFESSIONAL ENGINEER LIC. #

East Ridge High School
(FISH PLAN)
 13322 Excalibur Rd,
 Clermont, FL

SHEET DESCRIPTION
BUILDING 08

SHEET NUMBER
B-08


ARCHIS TECHNOLOGIES - \\server-1\H\Archis\21-040 East Ridge HS\From ISP\2021-03-31\896_Lake County_Fish Survey_East Ridge HS.dwg March 31, 2021 11:33:33 PC20

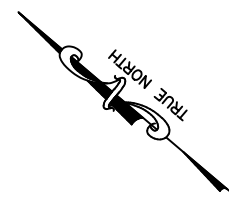


1 BUILDING 10 FLOOR PLAN
 B-09 SCALE: 1/8"=1'-0"




2 BUILDING 11 FLOOR PLAN
 B-09 SCALE: 1/8"=1'-0"

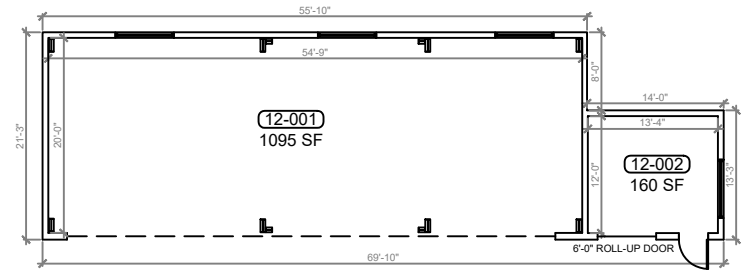

3 BUILDING 12 FLOOR PLAN
 B-09 SCALE: 1/8"=1'-0"

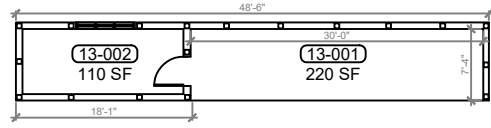

4 BUILDING 13 FLOOR PLAN
 B-09 SCALE: 1/8"=1'-0"

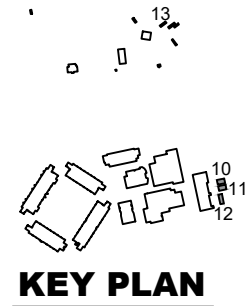

REV	DATE	DESCRIPTION
A	02/26/21	PRELIMINARY FISH PLAN
B		
0		
1		
2		
3		
4		
5		
6		

ARCHIS PROJECT NO.:
 DRAWN BY: YP
 CHECKED BY: CB



C M I
 158 Terra Mango Loop, Suite B,
 Orlando, FL 32835
 Main: (407) 293-4168

PREPARED BY:
ARCHIS
 350 E. Crown Point Road, Suite 1100
 Winter Garden, FL 34787
 Main: 888.324.2557
 Direct: 407.439.1594



DATE
 , PE
 FL PROFESSIONAL ENGINEER LIC. #

East Ridge High School
(FISH PLAN)
 13322 Excalibur Rd,
 Clermont, FL


SHEET DESCRIPTION
BUILDING
10, 11, 12 & 13

SHEET NUMBER
B-09


ARCHIS TECHNOLOGIES - \\server-1\H\Archis\21-040 East Ridge HS\From ISP\2021-03-31\896_Lake County_Fish Survey_East Ridge HS.dwg March 31, 2021 11:33:38 PC20

 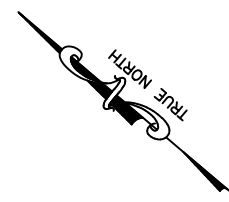


1 BUILDING 14 FLOOR PLAN
 B-10 SCALE: 1/8"=1'-0"

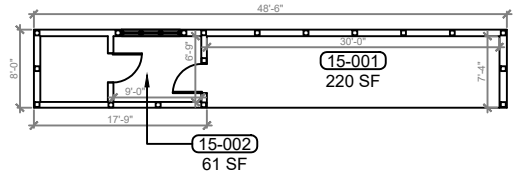


2 BUILDING 15 FLOOR PLAN
 B-10 SCALE: 1/8"=1'-0"

 

3 BUILDING 16 FLOOR PLAN
 B-10 SCALE: 1/8"=1'-0"

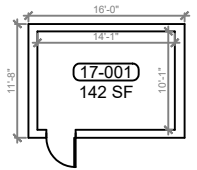

4 BUILDING 17 FLOOR PLAN
 B-10 SCALE: 1/8"=1'-0"

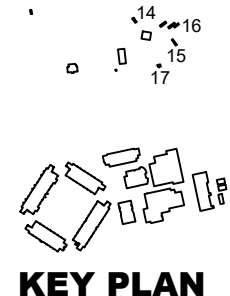


KEY PLAN

REV	DATE	DESCRIPTION
A	02/26/21	PRELIMINARY FISH PLAN
B		
0		
1		
2		
3		
4		
5		
6		

ARCHIS PROJECT NO.:	
DRAWN BY:	CHECKED BY:
YP	CB



C M I
 158 Terra Mango Loop, Suite B,
 Orlando, FL 32835
 Main: (407) 293-4168

PREPARED BY:

 350 E. Crown Point Road, Suite 1100
 Winter Garden, FL 34787
 Main: 888.324.2557
 Direct: 407.439.1594



DATE
 , PE
 FL PROFESSIONAL ENGINEER LIC. #

East Ridge High School
(FISH PLAN)
 13322 Excalibur Rd,
 Clermont, FL


SHEET DESCRIPTION
BUILDING
14, 15, 16 & 17

SHEET NUMBER
B-10


ARCHIS TECHNOLOGIES - \\server-1\H\Archis\21-040 East Ridge HS\2021-03-31\896_Lake County_Fish Survey_East Ridge HS.dwg March 31, 2021 11:33:43 PC20

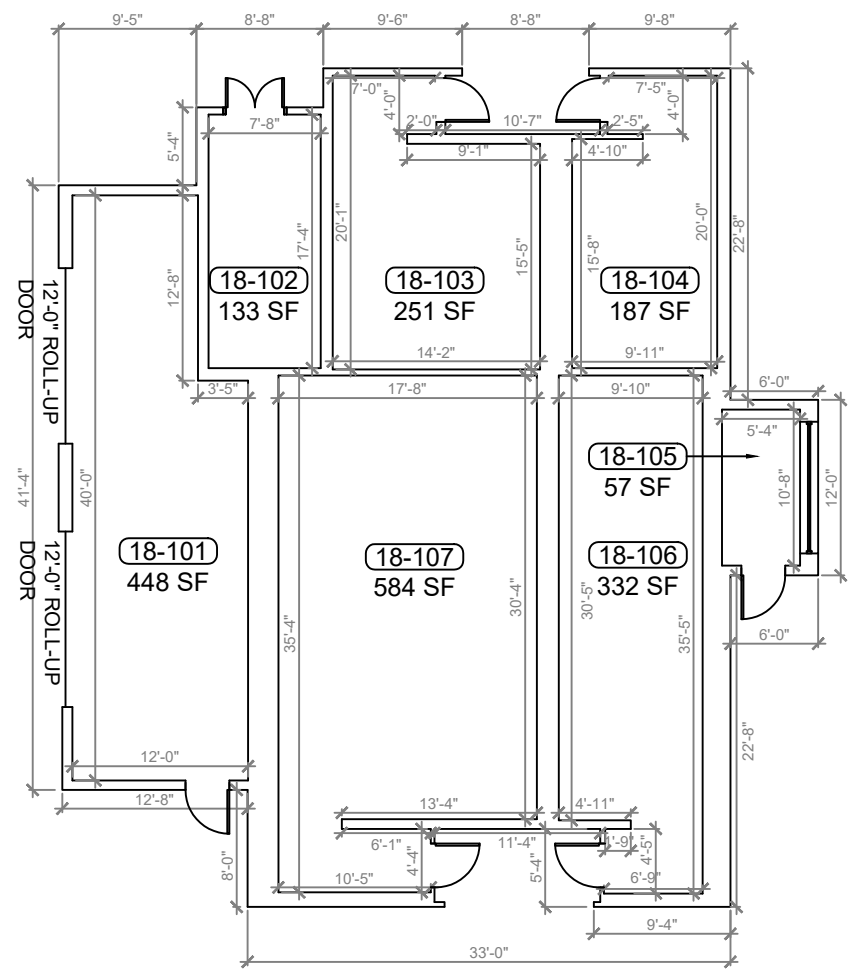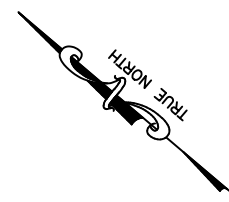


1 BUILDING 18 FLOOR PLAN
SCALE: 3/16"=1'-0"

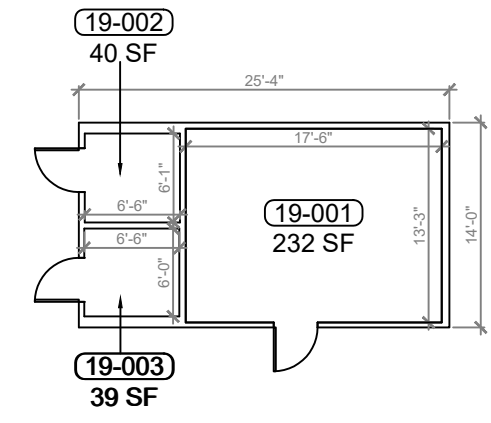

2 BUILDING 19 FIRST FLOOR PLAN
SCALE: 3/16"=1'-0"

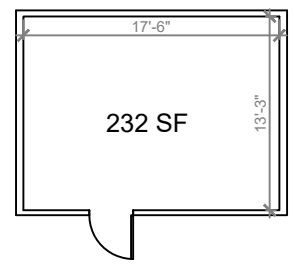

3 BUILDING 19 SECOND FLOOR PLAN
SCALE: 3/16"=1'-0"

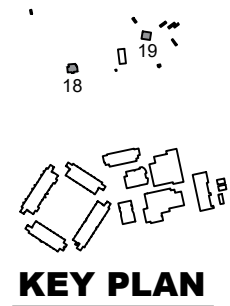

KEY PLAN

REV	DATE	DESCRIPTION
A	02/26/21	PRELIMINARY FISH PLAN
B		
0		
1		
2		
3		
4		
5		
6		

ARCHIS PROJECT NO.:
DRAWN BY: YP
CHECKED BY: CB



CMI
158 Terra Mango Loop, Suite B,
Orlando, FL 32835
Main: (407) 293-4168

PREPARED BY:
ARCHIS
350 E. Crown Point Road, Suite 1100
Winter Garden, FL 34787
Main: 888.324.2557
Direct: 407.439.1594


DATE
, PE
FL PROFESSIONAL ENGINEER LIC. #

East Ridge High School
(FISH PLAN)
13322 Excalibur Rd,
Clermont, FL


SHEET DESCRIPTION
BUILDING 18 & 19

SHEET NUMBER
B-11

ARCHIS TECHNOLOGIES - \\server-1\H\Archis\21-040 East Ridge HS\From ISP\2021-03-31\896_Lake County_Fish Survey_East Ridge HS.dwg March 31, 2021 11:33:49 PC20

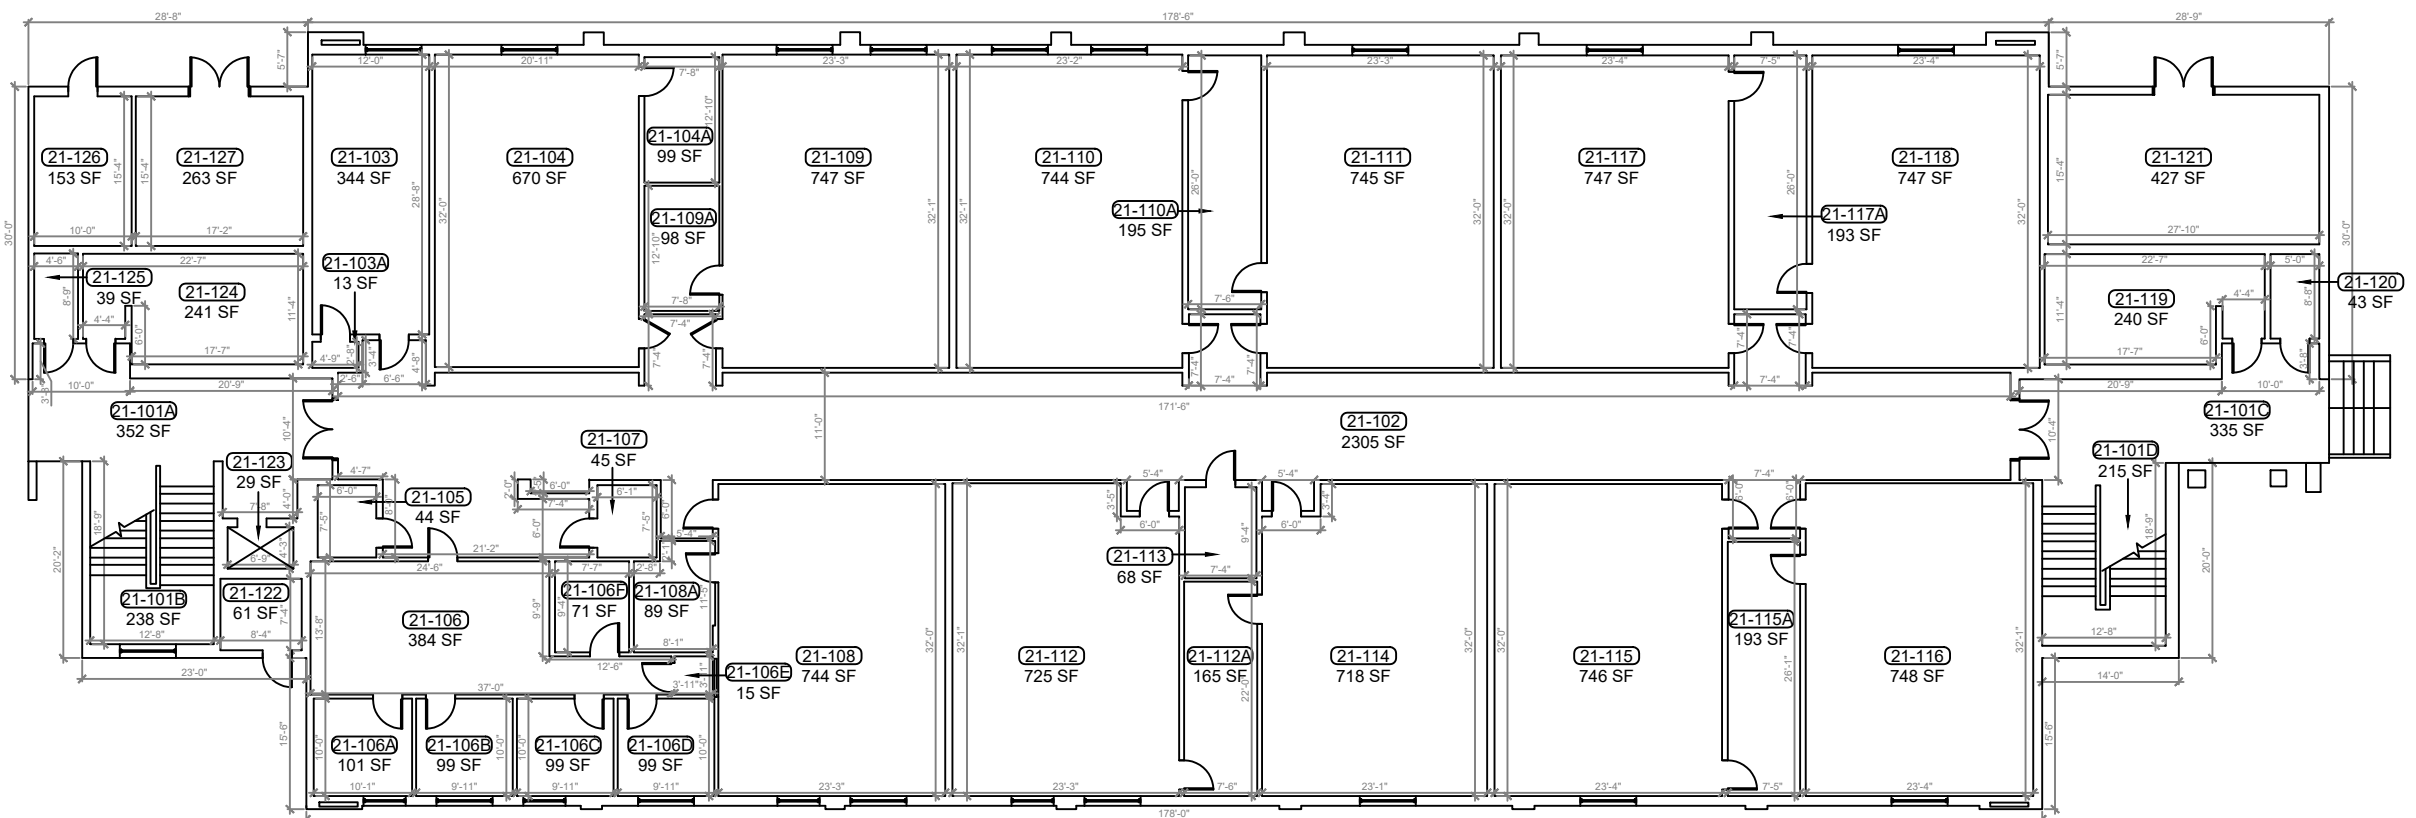

1
BUILDING 21 FIRST FLOOR PLAN
 SCALE: 1/8"=1'-0"

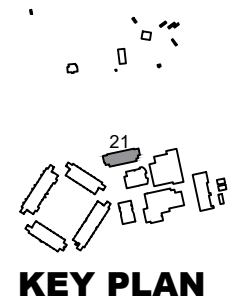

REV	DATE	DESCRIPTION
A	02/26/21	PRELIMINARY FISH PLAN
B		
0		
1		
2		
3		
4		
5		
6		

ARCHIS PROJECT NO.:
 DRAWN BY: YP
 CHECKED BY: CB



CM I
 158 Terra Mango Loop, Suite B,
 Orlando, FL 32835
 Main: (407) 293-4168

PREPARED BY:
ARCHIS
 350 E. Crown Point Road, Suite 1100
 Winter Garden, FL 34787
 Main: 888.324.2557
 Direct: 407.439.1594


DATE
 , **PE**
 FL PROFESSIONAL ENGINEER LIC. #

East Ridge High School
(FISH PLAN)
 13322 Excalibur Rd,
 Clermont, FL


SHEET DESCRIPTION
BUILDING 21

SHEET NUMBER
B-12.1

ARCHIS TECHNOLOGIES - \\server-1\H\Archis\21-040 East Ridge HS\2021-03-31\896_Lake County_Fish Survey_East Ridge HS.dwg March 31, 2021 11:33:54 PC20

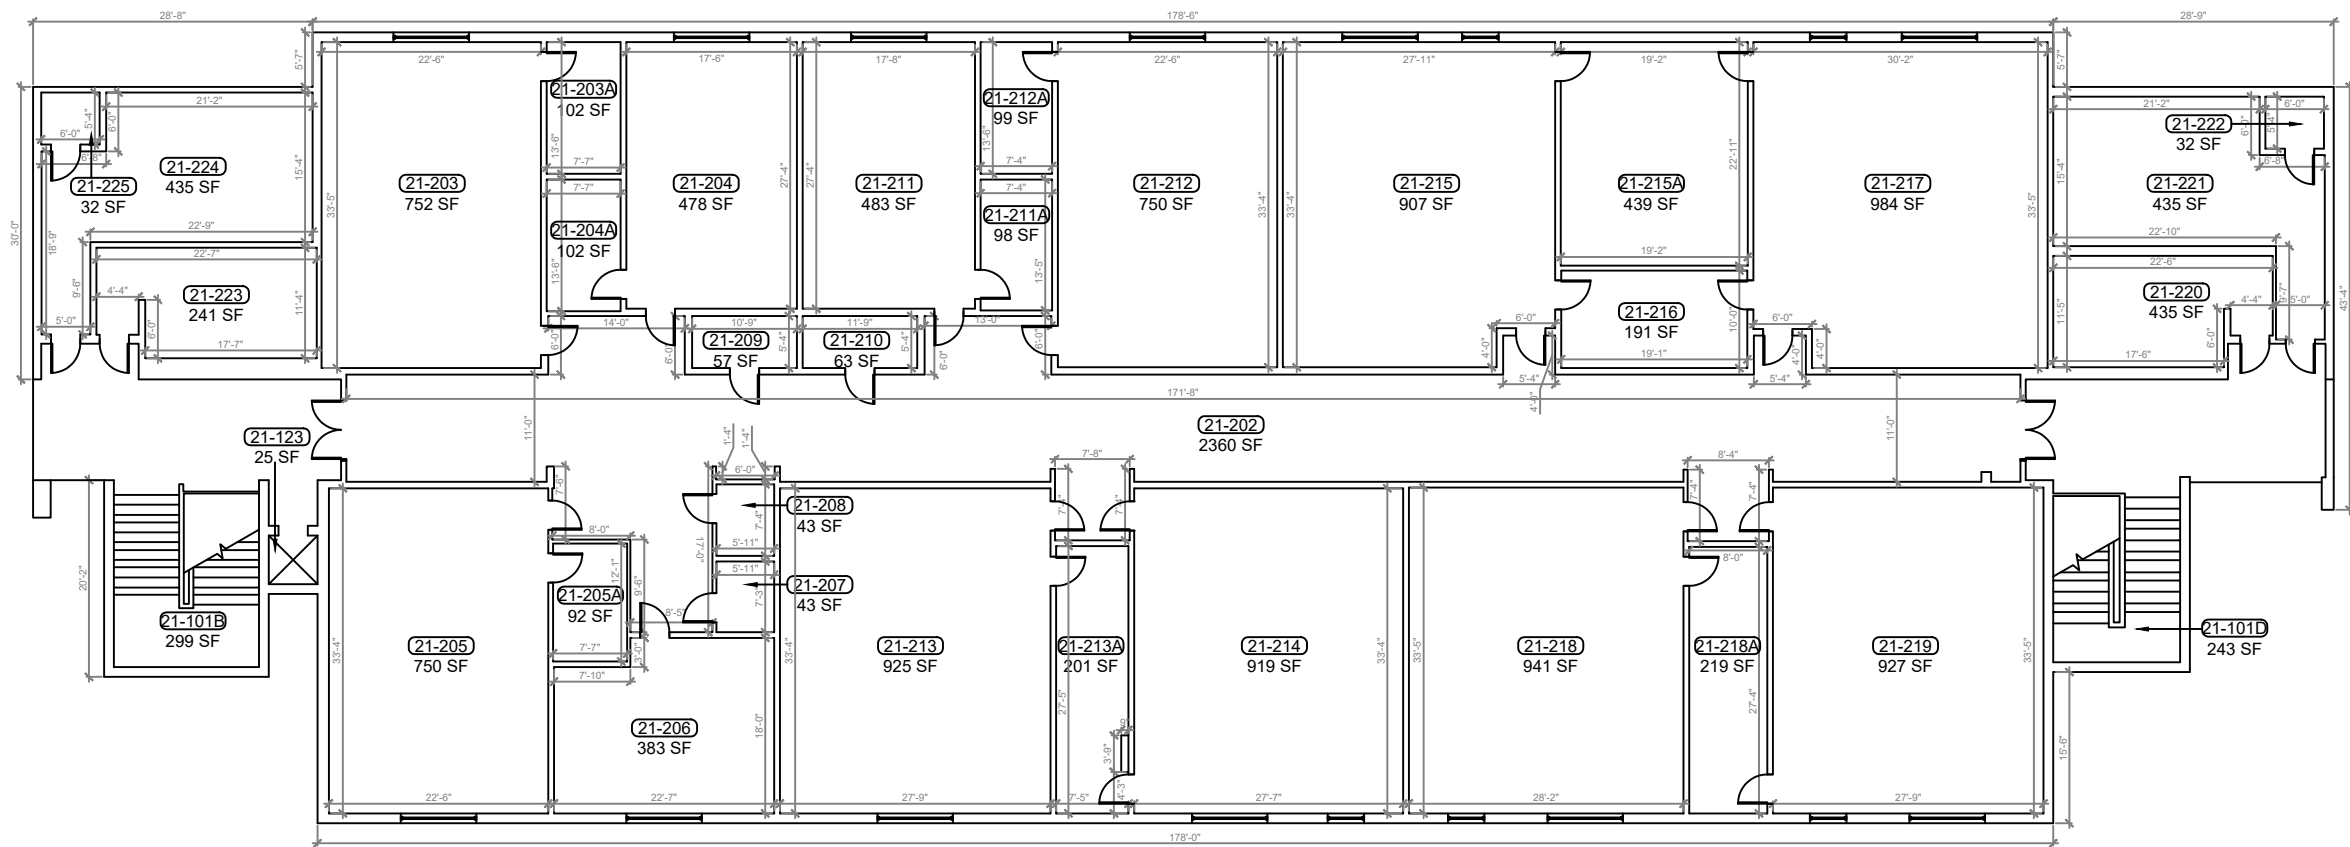

1
B-12.2 **BUILDING 21 SECOND FLOOR PLAN**
SCALE: 1/8"=1'-0"

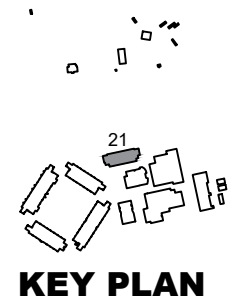

KEY PLAN

REV	DATE	DESCRIPTION
A	02/26/21	PRELIMINARY FISH PLAN
B		
0		
1		
2		
3		
4		
5		
6		

ARCHIS PROJECT NO.:
DRAWN BY: YP
CHECKED BY: CB



CM I
158 Terra Mango Loop, Suite B,
Orlando, FL 32835
Main: (407) 293-4168

PREPARED BY:
ARCHIS
350 E. Crown Point Road, Suite 1100
Winter Garden, FL 34787
Main: 888.324.2557
Direct: 407.439.1594


DATE
, PE
FL PROFESSIONAL ENGINEER LIC. #

East Ridge High School
(FISH PLAN)
13322 Excalibur Rd,
Clermont, FL


SHEET DESCRIPTION
BUILDING
21

SHEET NUMBER
B-12.2


server-1\H\Archis\21-040 East Ridge HS\From ISP\2021-03-31\896_Lake County_Fish Survey_East Ridge HS.dwg March 31, 2021 11:33:58 PC20

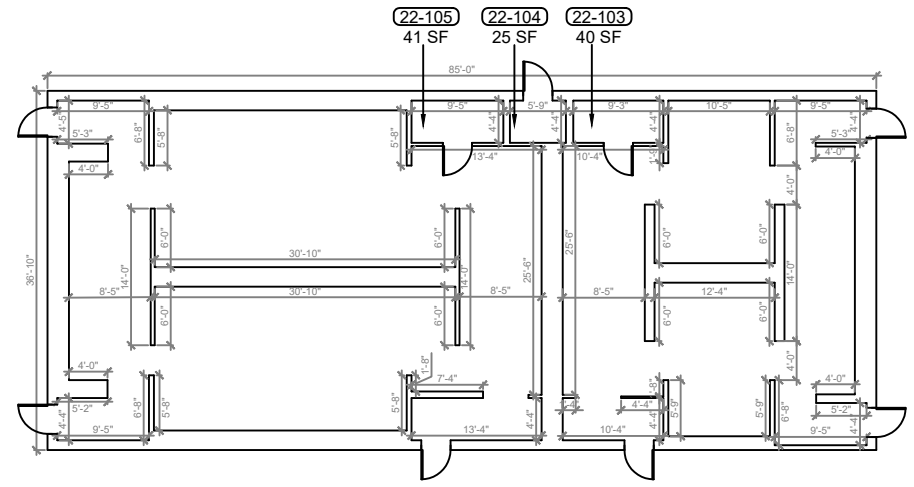


1 BUILDING 22 FLOOR PLAN
 B-13 SCALE: 1/8"=1'-0"

 


2 BUILDING PRESS BOX FLOOR PLAN
 B-13 SCALE: 1/8"=1'-0"

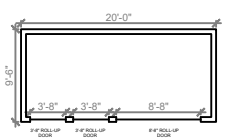



3 BUILDING TOOL ROOM FLOOR PLAN
 B-13 SCALE: 1/8"=1'-0"

 

4 BUILDING PAINT ROOM FLOOR PLAN
 B-13 SCALE: 1/8"=1'-0"

 

5 BUILDING TICKET BOOTH FLOOR PLAN
 B-13 SCALE: 1/8"=1'-0"

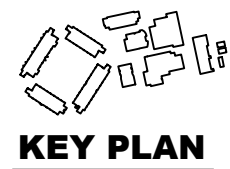 

KEY PLAN

REV	DATE	DESCRIPTION
A	02/26/21	PRELIMINARY FISH PLAN
B		
0		
1		
2		
3		
4		
5		
6		

ARCHIS PROJECT NO.:
 DRAWN BY: YP
 CHECKED BY: CB



CM I
 158 Terra Mango Loop, Suite B,
 Orlando, FL 32835
 Main: (407) 293-4168

PREPARED BY:
ARCHIS
 350 E. Crown Point Road, Suite 1100
 Winter Garden, FL 34787
 Main: 888.324.2557
 Direct: 407.439.1594

DATE
 , PE
 FL PROFESSIONAL ENGINEER LIC. #

East Ridge High School
(FISH PLAN)
 13322 Excalibur Rd,
 Clermont, FL

SHEET DESCRIPTION
**BUILDING 22,
 PB, TR, PR&TB**

SHEET NUMBER
B-13