

East Ridge Middle School



INDEX OF DRAWINGS	
SHT. NO.	DESCRIPTION
SP-01	AERIAL
SP-02	SITE PLAN
B-100	BUILDING 100
B-200.1N	BUILDING 200 FIRST FLOOR NORTH PLAN
B-200.1S	BUILDING 200 FIRST FLOOR SOUTH PLAN
B-200.2N	BUILDING 200 SECOND FLOOR NORTH PLAN
B-200.2S	BUILDING 200 SECOND FLOOR SOUTH PLAN
B-200.3N	BUILDING 200 THIRD FLOOR NORTH PLAN
B-200.3S	BUILDING 200 THIRD FLOOR SOUTH PLAN
B-300.1	BUILDING 300 FIRST FLOOR PLAN
B-300.2	BUILDING 300 SECOND FLOOR PLAN
B-300.3	BUILDING 300 THIRD FLOOR PLAN
B-400	BUILDING 400
B-500	BUILDING 500
B-600	BUILDING 600

REV	DATE	DESCRIPTION
A	02/26/21	PRELIMINARY FISH PLAN
B		
0		
1		
2		
3		
4		
5		
6		

ARCHIS PROJECT NO.:	
DRAWN BY: YP	CHECKED BY: SH



PREPARED BY:

350 E. Crown Point Road, Suite 1100
Winter Garden, FL 34787
Main: 888.324.2557
Direct: 407.439.1594

DATE _____
_____, PE
FL PROFESSIONAL ENGINEER LIC. # _____

East Ridge Middle School
(FISH PLAN)
13201 Excalibur Rd,
Clermont, FL 34711


SHEET DESCRIPTION
AERIAL VIEW

SHEET NUMBER
SP-01

1 AERIAL VIEW
SP-01 SCALE: N.T.S.

ARCHIS TECHNOLOGIES - \\server-1\H\Archis\21-034 East Ridge MS\From ISP\2021-03-03\896_Lake County Fish Survey_East Ridge MS.dwg March 3, 2021 11:16:58 PC20

ARCHIS TECHNOLOGIES - \\server-1\H\Archis\21-034 East Ridge MS\From ISP\2021-03-03\896_Lake County Fish Survey_East Ridge MS.dwg March 3, 2021 11:17:07 PC20

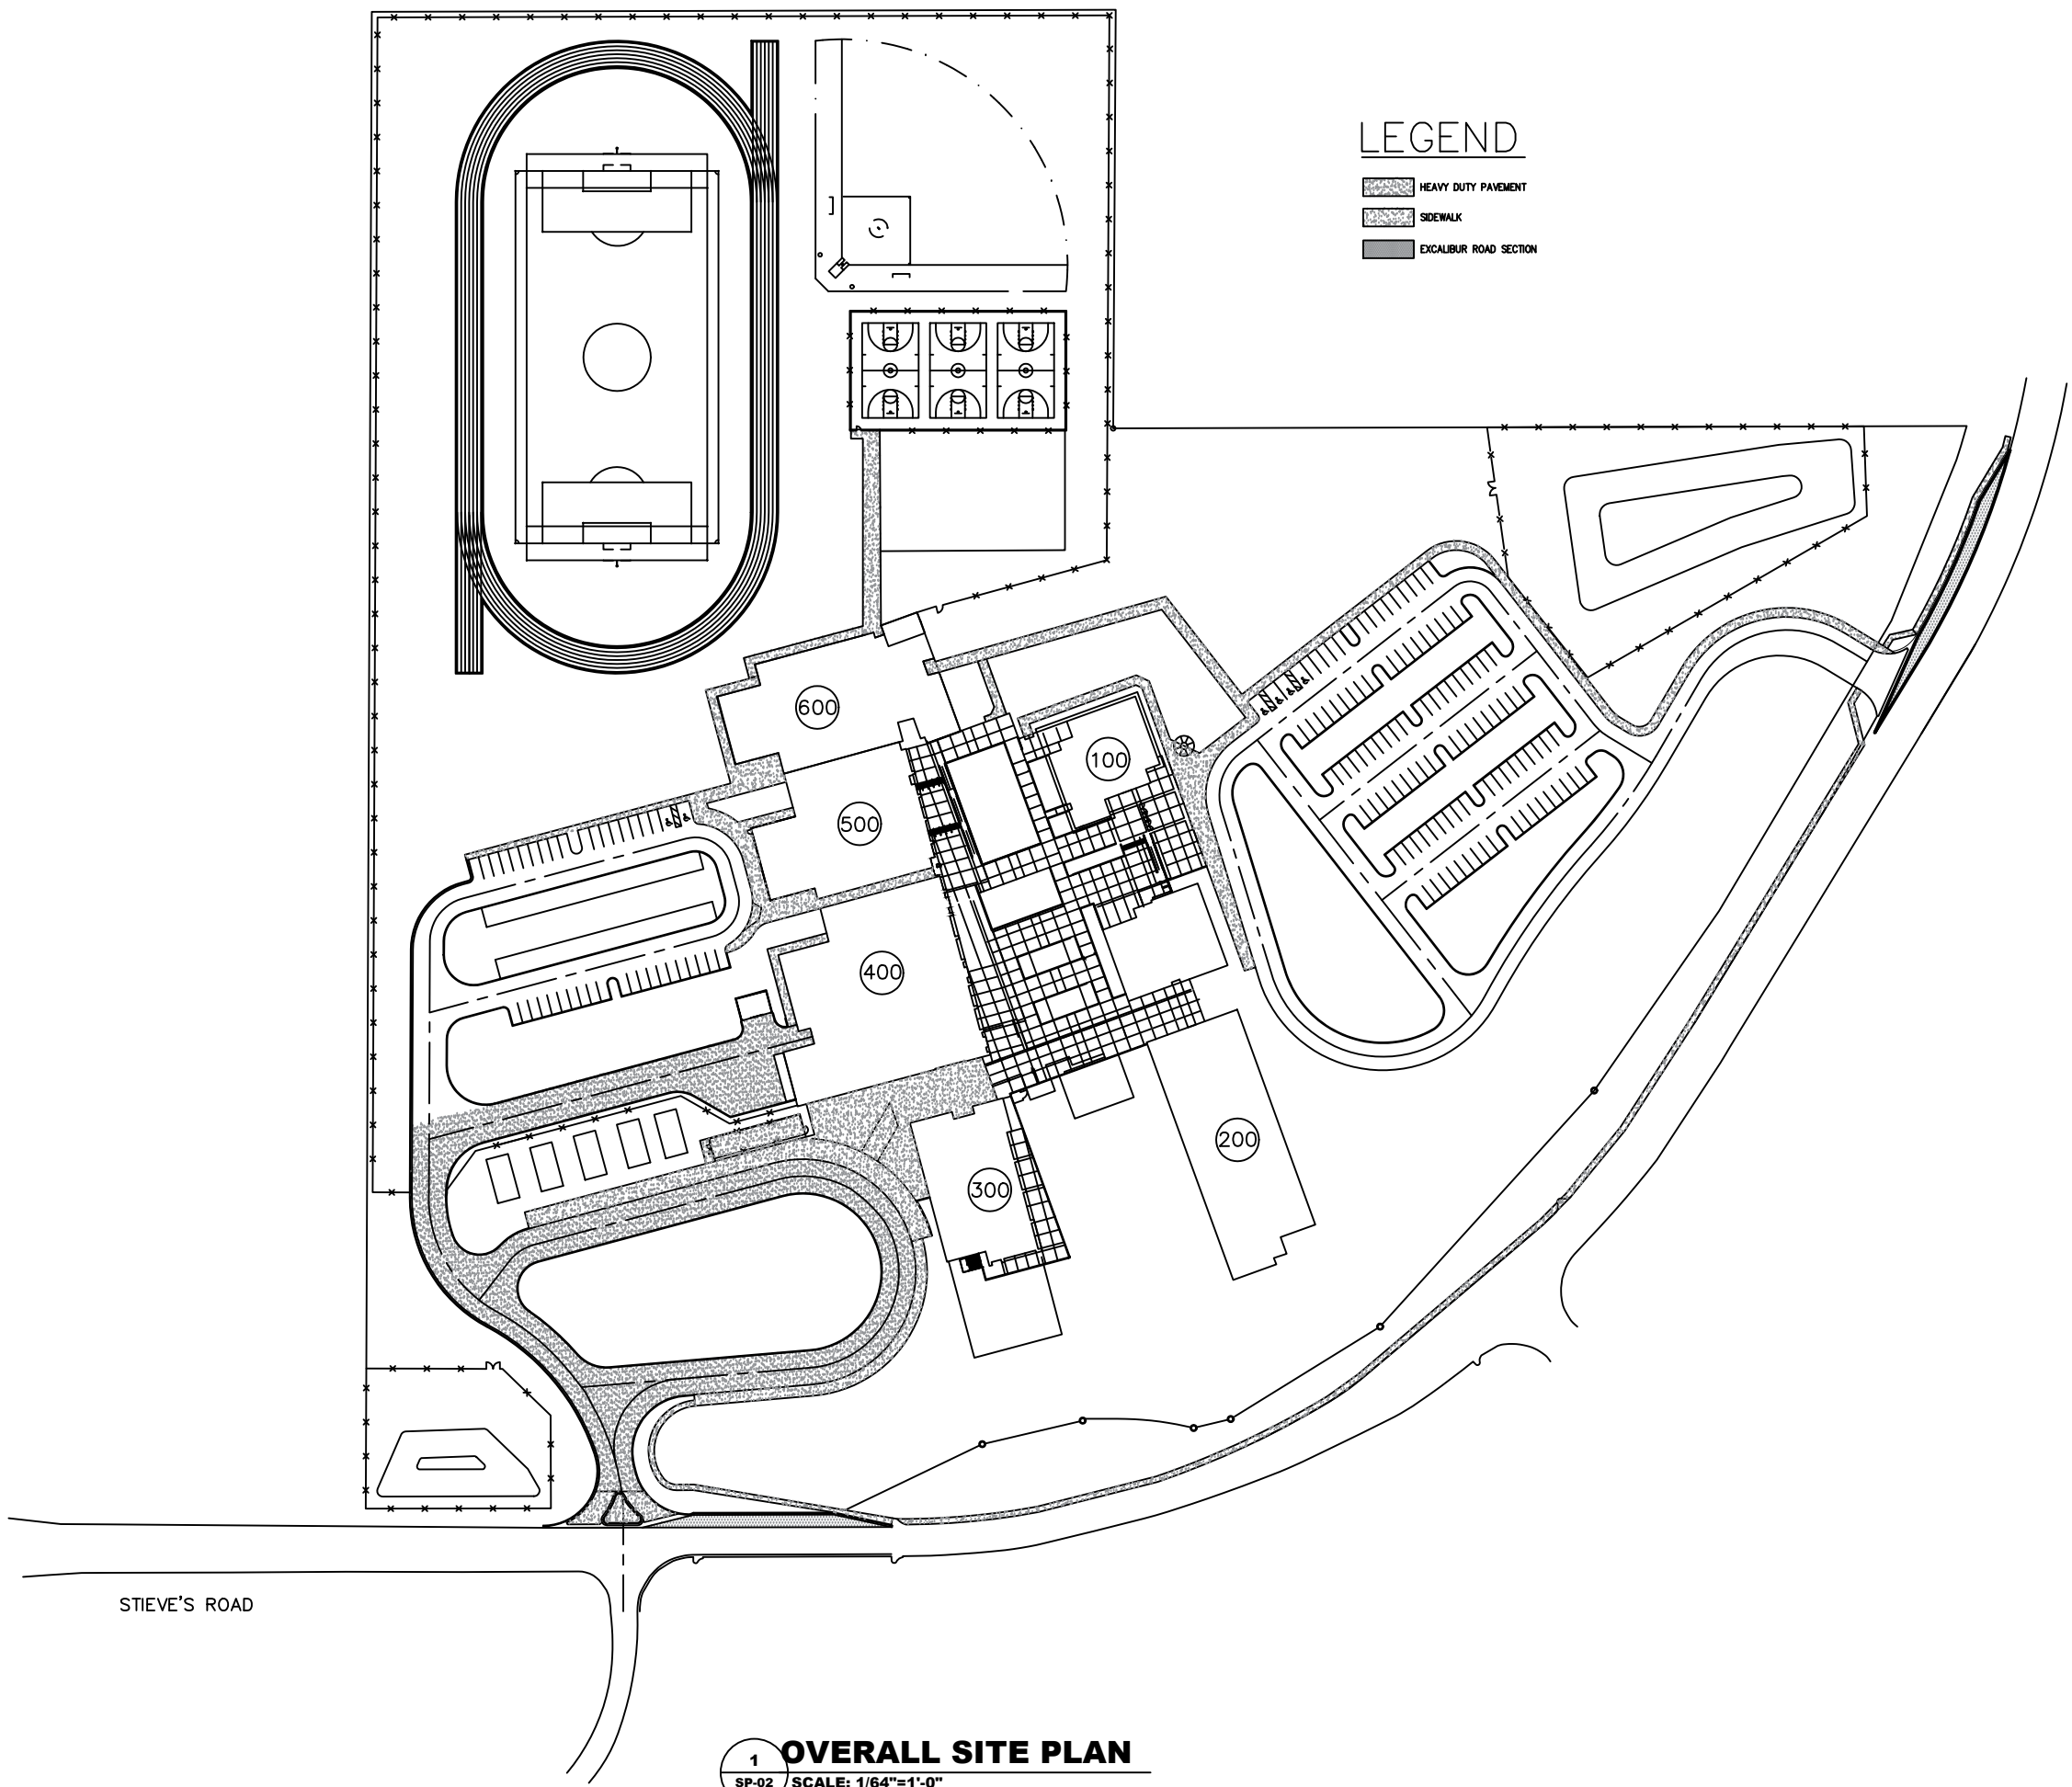

LEGEND

- HEAVY DUTY PAVEMENT
- SIDEWALK
- EXCALIBUR ROAD SECTION



STIEVE'S ROAD

1 OVERALL SITE PLAN
 SP-02 SCALE: 1/64"=1'-0"

REV	DATE	DESCRIPTION
A	02/26/21	PRELIMINARY FISH PLAN
B		
0		
1		
2		
3		
4		
5		
6		

ARCHIS PROJECT NO.:

DRAWN BY:	CHECKED BY:
YP	SH



CMI
 158 Terra Mango Loop, Suite B,
 Orlando, FL 32835
 Main: (407) 293-4168

PREPARED BY:

350 E. Crown Point Road, Suite 1100
 Winter Garden, FL 34787
 Main: 888.324.2557
 Direct: 407.439.1594


DATE
 , PE
 FL PROFESSIONAL ENGINEER LIC. #

East Ridge Middle School
(FISH PLAN)
 13201 Excalibur Rd,
 Clermont, FL 34711

SHEET DESCRIPTION
OVERALL SITE PLAN

SHEET NUMBER
SP-02

ARCHIS TECHNOLOGIES - \\server-1\H\Archis\21-034 East Ridge MS\From ISP\2021-03-03\896_Lake County Fish Survey_East Ridge MS.dwg March 3, 2021 11:17:10 PC20

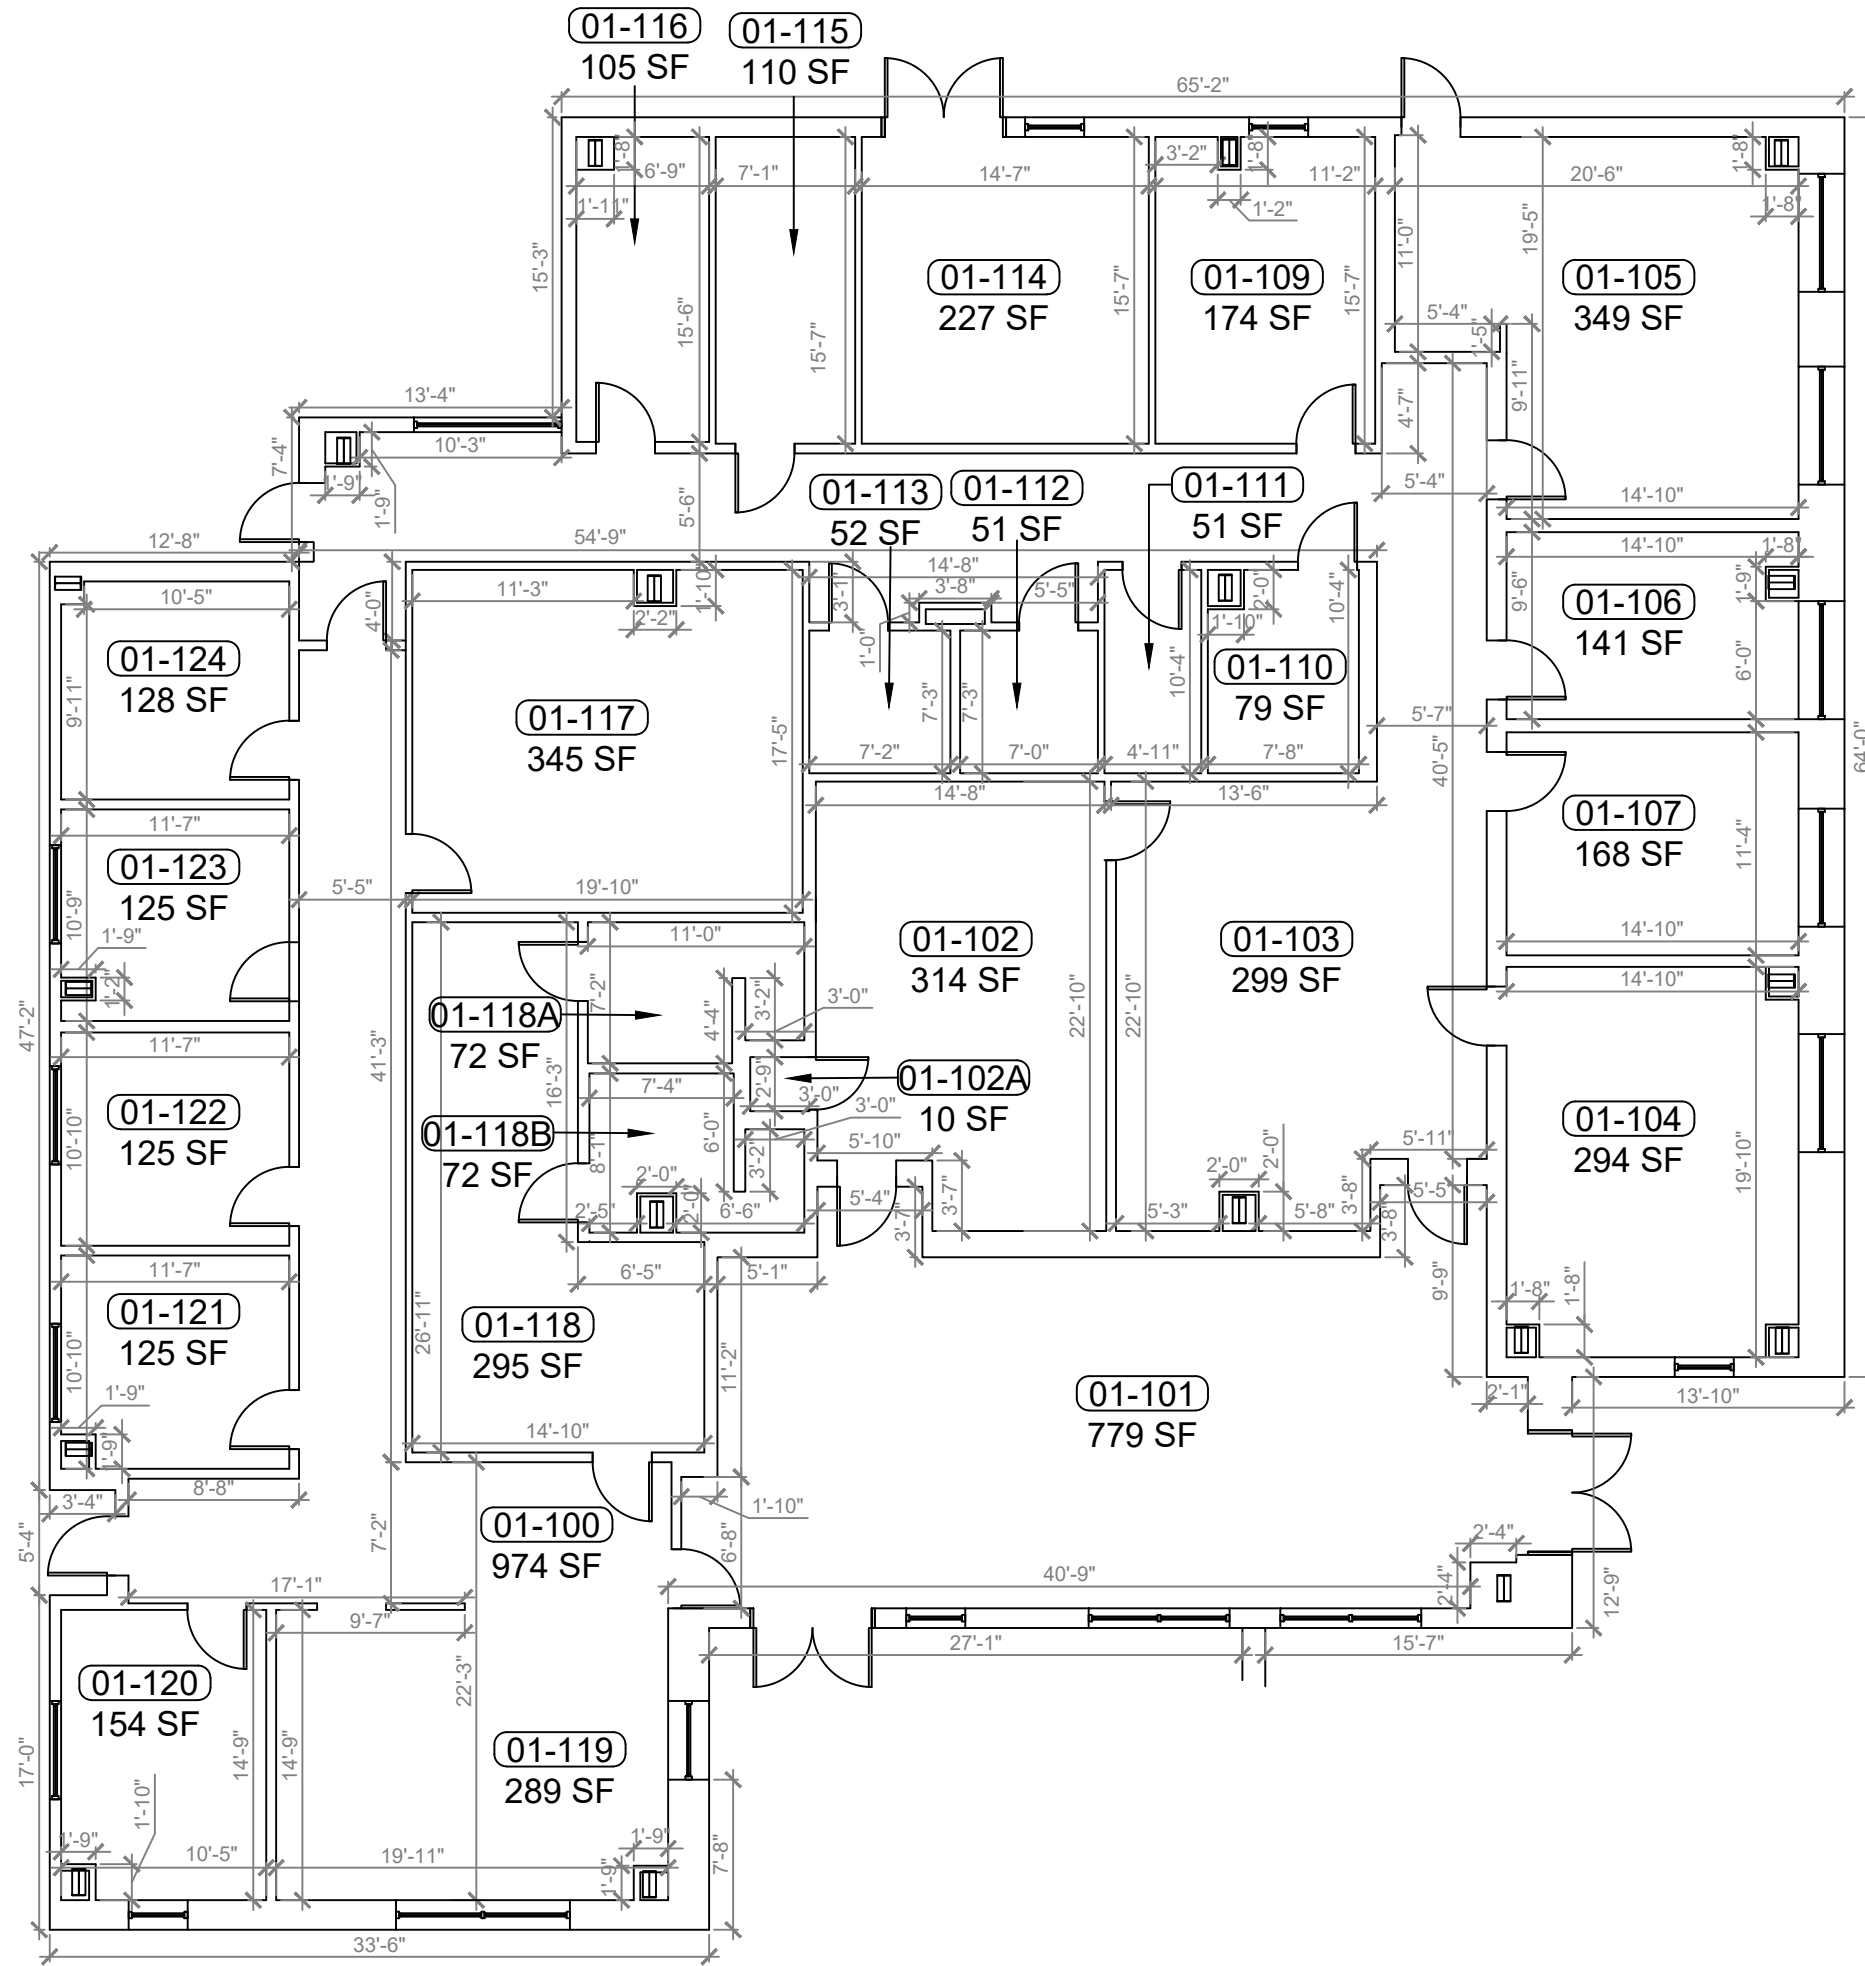

REV	DATE	DESCRIPTION
A	02/26/21	PRELIMINARY FISH PLAN
B		
0		
1		
2		
3		
4		
5		
6		

ARCHIS PROJECT NO.:
 DRAWN BY: YP
 CHECKED BY: SH



158 Terra Mango Loop, Suite B,
 Orlando, FL 32835
 Main: (407) 293-4168

PREPARED BY:
ARCHIS
 350 E. Crown Point Road, Suite 1100
 Winter Garden, FL 34787
 Main: 888.324.2557
 Direct: 407.439.1594


DATE
 , PE
 FL PROFESSIONAL ENGINEER LIC. #

East Ridge Middle School
(FISH PLAN)
 13201 Excalibur Rd,
 Clermont, FL 34711

SHEET DESCRIPTION
BUILDING 100


SHEET NUMBER
B-100

1 BUILDING 100 FLOOR PLAN
 B-100 SCALE: 1/4"=1'-0"

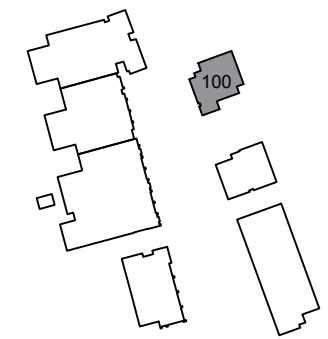


KEY PLAN

ARCHIS TECHNOLOGIES - \\server-1\H\Archis\21-034 East Ridge MS\From ISP\2021-03-03\896_Lake County Fish Survey_East Ridge MS.dwg March 3, 2021 11:17:15 PC20

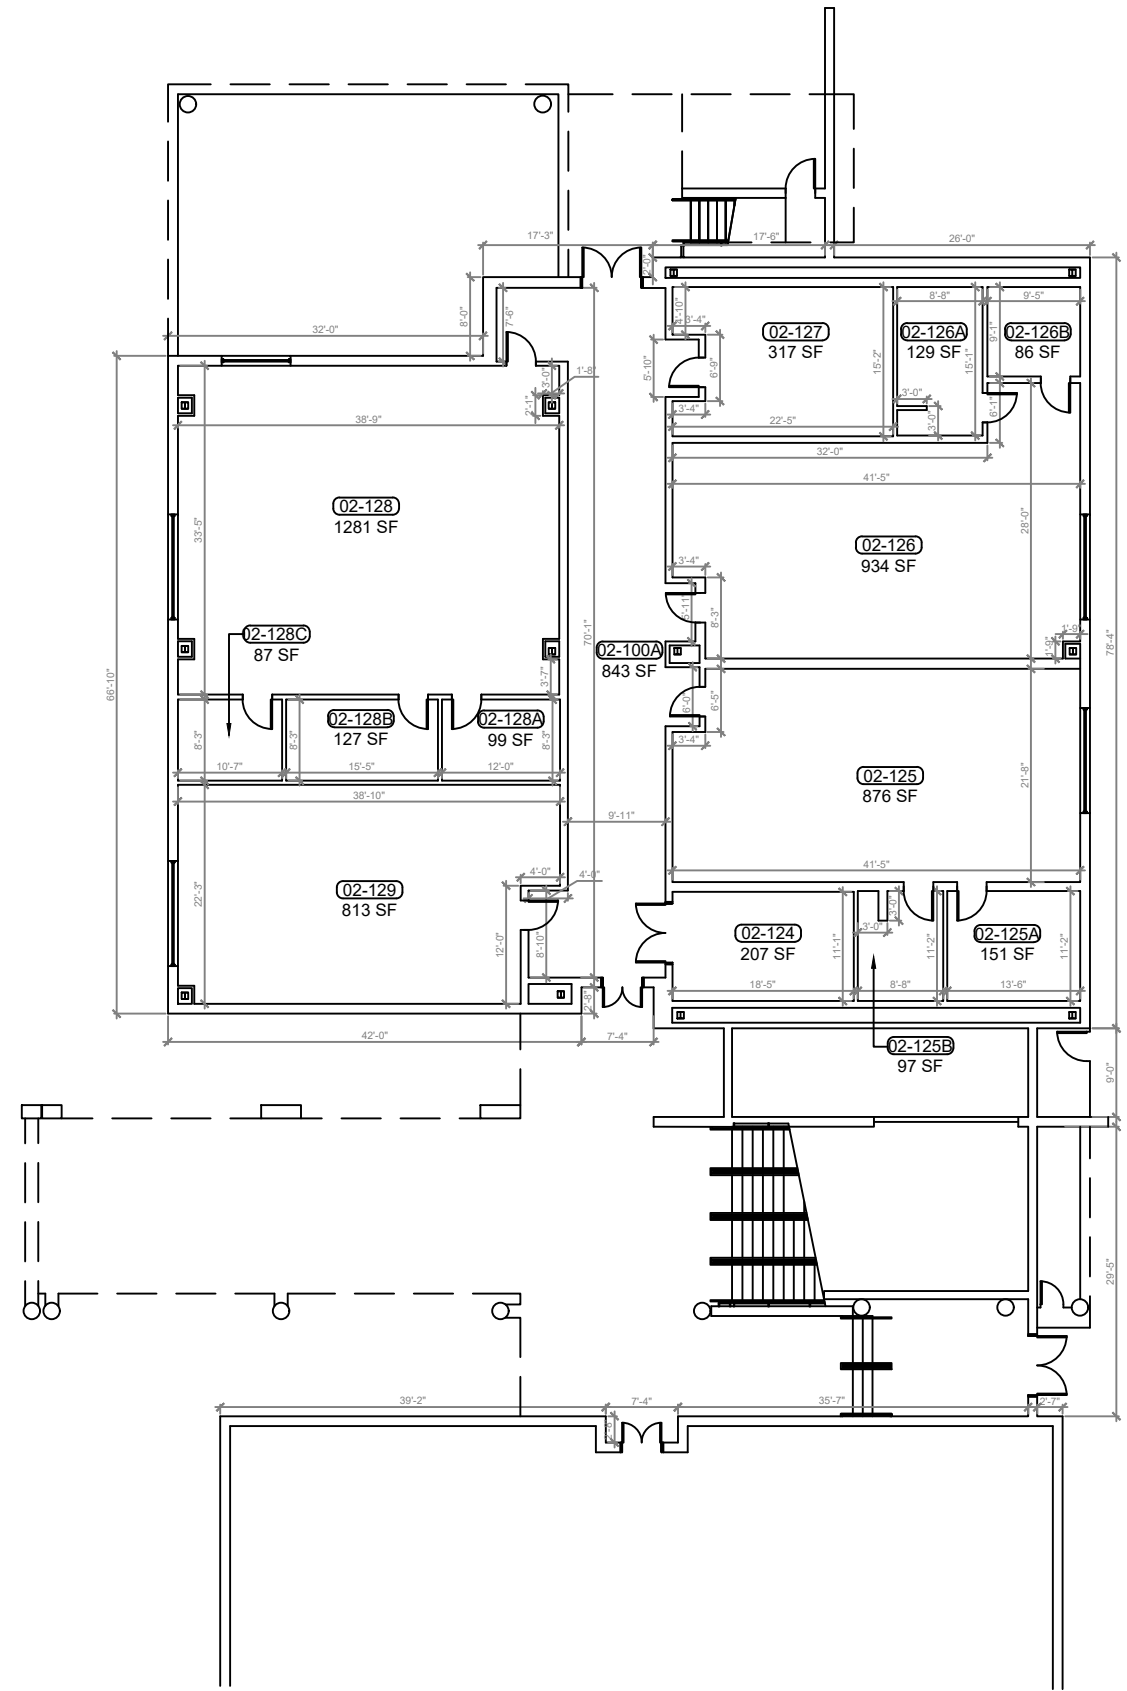


1 BUILDING 200 FIRST FLOOR NORTH PLAN
 B-200.1N SCALE: 1/8"=1'-0"

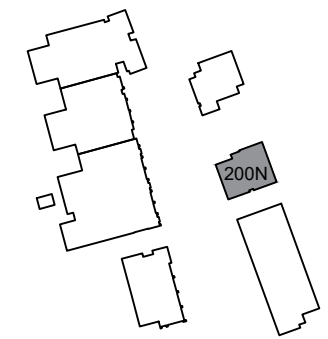

KEY PLAN

REV	DATE	DESCRIPTION
A	02/26/21	PRELIMINARY FISH PLAN
B		
0		
1		
2		
3		
4		
5		
6		

ARCHIS PROJECT NO.:	
DRAWN BY:	CHECKED BY:
YP	SH

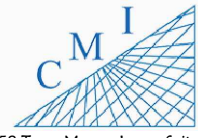

158 Terra Mango Loop, Suite B,
 Orlando, FL 32835
 Main: (407) 293-4168

PREPARED BY:



350 E. Crown Point Road, Suite 1100
 Winter Garden, FL 34787
 Main: 888.324.2557
 Direct: 407.439.1594

DATE

, PE

FL PROFESSIONAL ENGINEER LIC. #

East Ridge Middle School

(FISH PLAN)

13201 Excalibur Rd,
 Clermont, FL 34711



SHEET DESCRIPTION

BUILDING 200

SHEET NUMBER

B-200.1N


ARCHIS TECHNOLOGIES - \\server-1\H\Archis\21-034 East Ridge MS\From ISP\2021-03-03\896_Lake County Fish Survey_East Ridge MS.dwg March 3, 2021 11:17:20 PC20

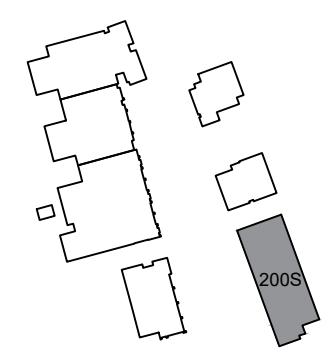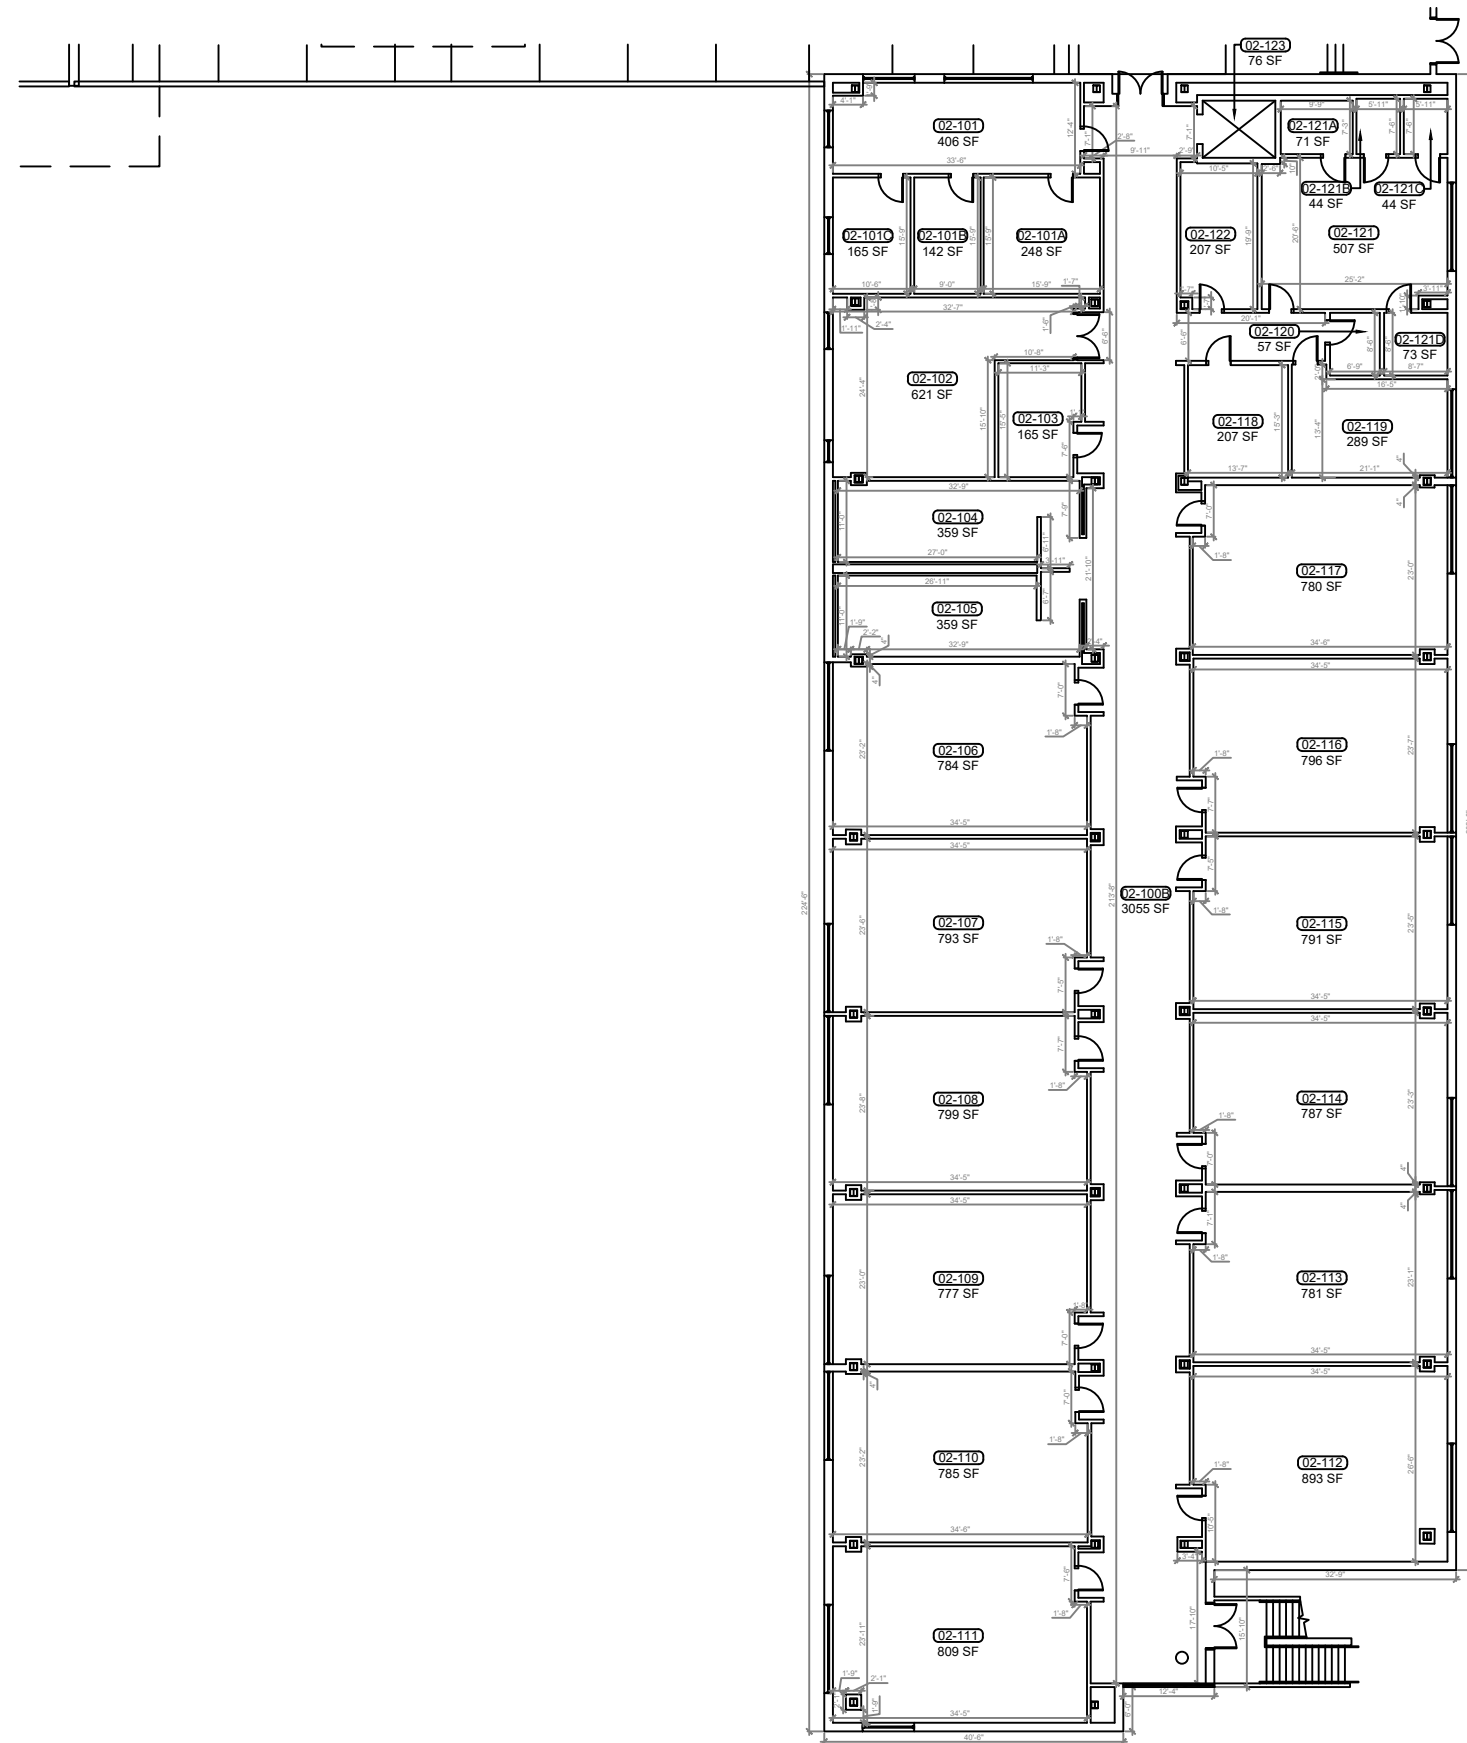

1 BUILDING 200 FIRST FLOOR SOUTH PLAN
 B-200.1S SCALE: 3/32"=1'-0"

REV	DATE	DESCRIPTION
A	02/26/21	PRELIMINARY FISH PLAN
B		
0		
1		
2		
3		
4		
5		
6		

ARCHIS PROJECT NO.:	
DRAWN BY:	CHECKED BY:
YP	SH

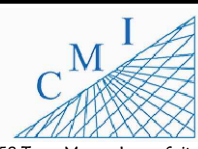

158 Terra Mango Loop, Suite B,
 Orlando, FL 32835
 Main: (407) 293-4168

PREPARED BY:



350 E. Crown Point Road, Suite 1100
 Winter Garden, FL 34787
 Main: 888.324.2557
 Direct: 407.439.1594

DATE

, PE

FL PROFESSIONAL ENGINEER LIC. #

East Ridge Middle School

(FISH PLAN)

13201 Excalibur Rd,
 Clermont, FL 34711

SHEET DESCRIPTION



BUILDING 200

SHEET NUMBER

B-200.1S

KEY PLAN

ARCHIS TECHNOLOGIES - \\server-1\H\Archis\21-034 East Ridge MS\From ISP\2021-03-03\896_Lake County Fish Survey_East Ridge MS.dwg March 3, 2021 11:17:25 PC20

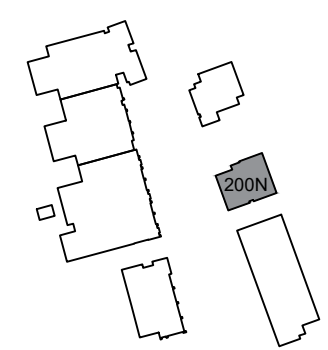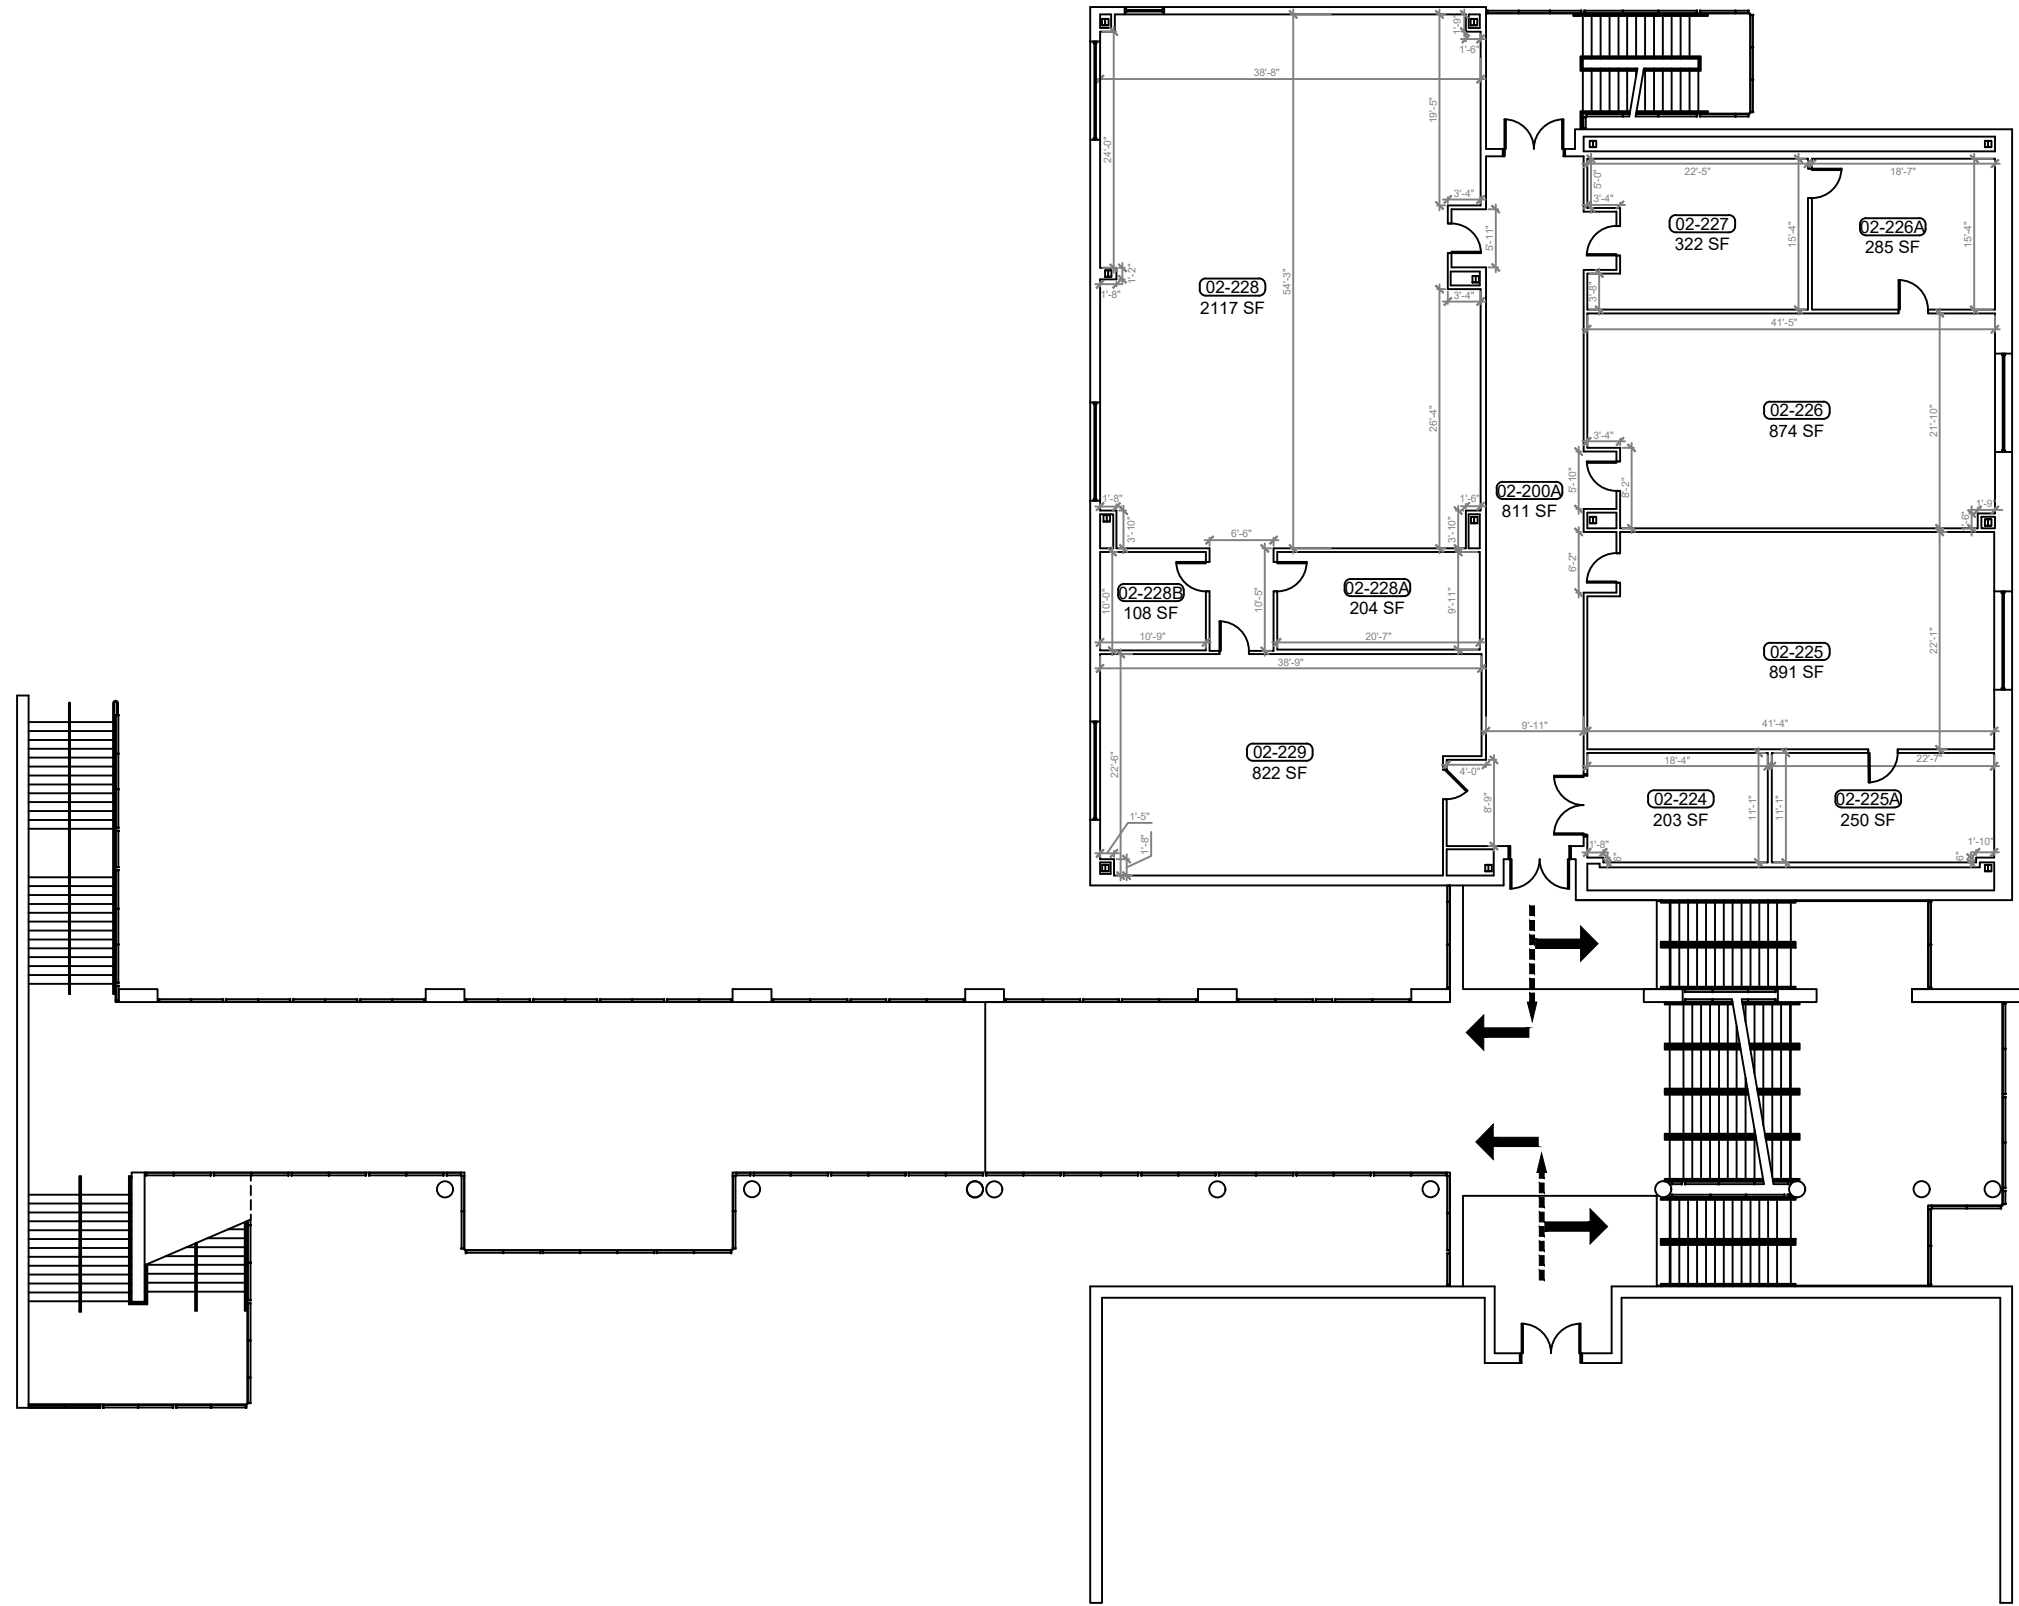

KEY PLAN

1 BUILDING 200 SECOND FLOOR NORTH PLAN
 B-200.2N SCALE: 1/8"=1'-0"

REV	DATE	DESCRIPTION
A	02/26/21	PRELIMINARY FISH PLAN
B		
0		
1		
2		
3		
4		
5		
6		

ARCHIS PROJECT NO.:
 DRAWN BY: YP
 CHECKED BY: SH



158 Terra Mango Loop, Suite B,
 Orlando, FL 32835
 Main: (407) 293-4168

PREPARED BY:



350 E. Crown Point Road, Suite 1100
 Winter Garden, FL 34787
 Main: 888.324.2557
 Direct: 407.439.1594



DATE
 , PE
 FL PROFESSIONAL ENGINEER LIC. #

East Ridge Middle School
(FISH PLAN)
 13201 Excalibur Rd,
 Clermont, FL 34711

SHEET DESCRIPTION
BUILDING 200

SHEET NUMBER
B-200.2N

ARCHIS TECHNOLOGIES - \\server-1\H\Archis\21-034 East Ridge MS\From ISP\2021-03-03\896_Lake County Fish Survey_East Ridge MS.dwg March 3, 2021 11:17:30 PC20

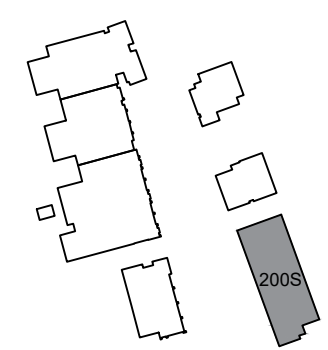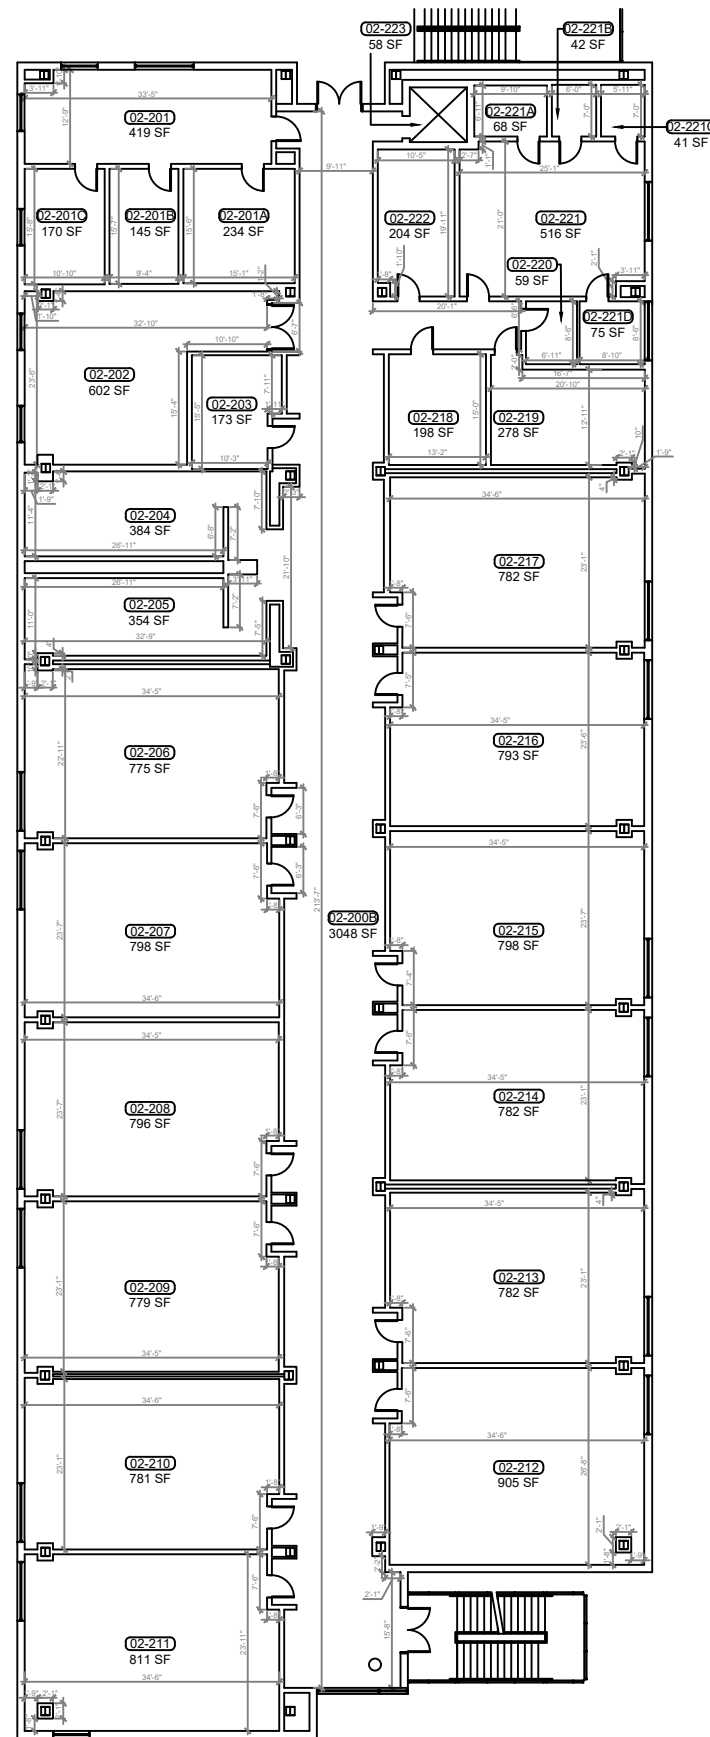

1
BUILDING 200 SECOND FLOOR SOUTH PLAN
 B-200.2S SCALE: 3/32"=1'-0"

REV	DATE	DESCRIPTION
A	02/26/21	PRELIMINARY FISH PLAN
B		
0		
1		
2		
3		
4		
5		
6		

ARCHIS PROJECT NO.:	
DRAWN BY:	CHECKED BY:
YP	SH



C M I
 158 Terra Mango Loop, Suite B,
 Orlando, FL 32835
 Main: (407) 293-4168

PREPARED BY:

 350 E. Crown Point Road, Suite 1100
 Winter Garden, FL 34787
 Main: 888.324.2557
 Direct: 407.439.1594

DATE _____
 _____, PE
 FL PROFESSIONAL ENGINEER LIC. # _____



East Ridge Middle School
(FISH PLAN)
 13201 Excalibur Rd,
 Clermont, FL 34711

SHEET DESCRIPTION
BUILDING 200

SHEET NUMBER
B-200.2S

KEY PLAN

ARCHIS TECHNOLOGIES - \\server-1\H\Archis\21-034 East Ridge MS\2021-03-03\896_Lake County Fish Survey_East Ridge MS.dwg March 3, 2021 11:17:35 PC20

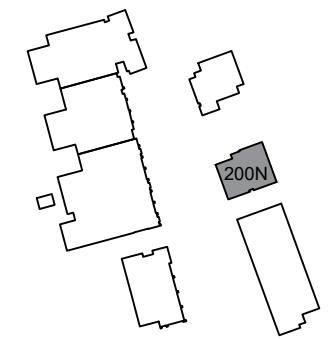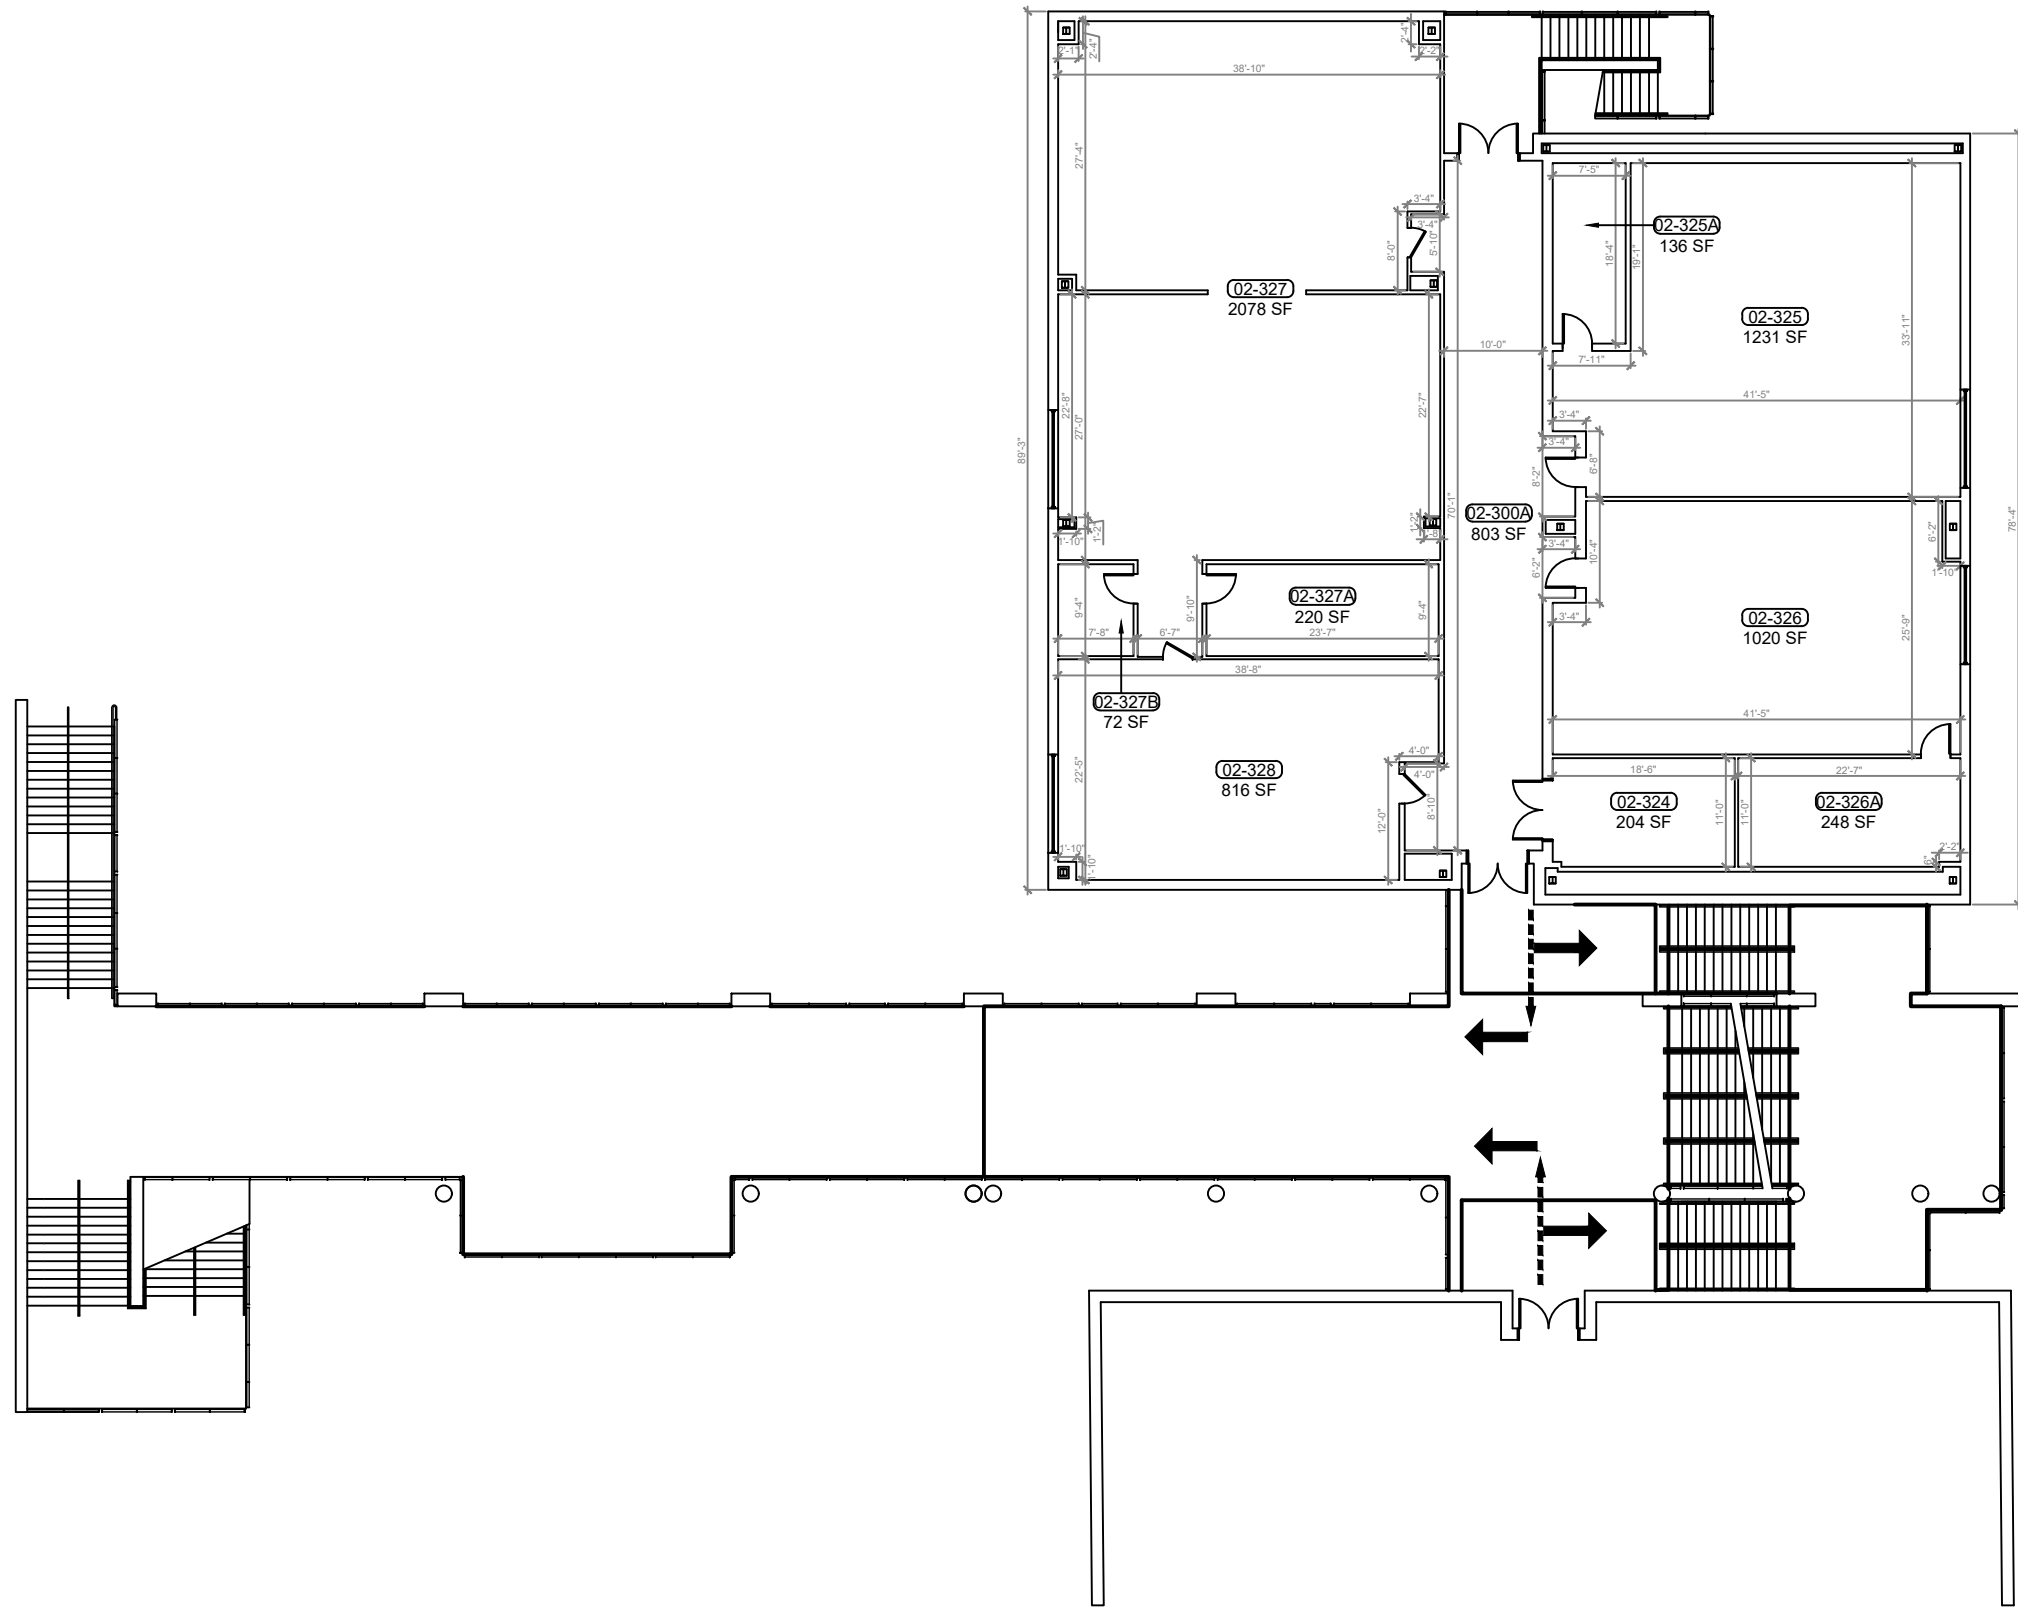

KEY PLAN

1 BUILDING 200 THIRD FLOOR NORTH PLAN
 B-200.3N SCALE: 1/8"=1'-0"

REV	DATE	DESCRIPTION
A	02/26/21	PRELIMINARY FISH PLAN
B		
0		
1		
2		
3		
4		
5		
6		

ARCHIS PROJECT NO.:

DRAWN BY:	CHECKED BY:
YP	SH



158 Terra Mango Loop, Suite B,
 Orlando, FL 32835
 Main: (407) 293-4168

PREPARED BY:



350 E. Crown Point Road, Suite 1100
 Winter Garden, FL 34787
 Main: 888.324.2557
 Direct: 407.439.1594

DATE

, PE

FL PROFESSIONAL ENGINEER LIC. #

East Ridge Middle School

(FISH PLAN)

13201 Excalibur Rd,
 Clermont, FL 34711


SHEET DESCRIPTION

BUILDING 200


SHEET NUMBER

B-200.3N

ARCHIS TECHNOLOGIES - \\server-1\H\Archis\21-034 East Ridge MS\From ISP\2021-03-03\896_Lake County Fish Survey_East Ridge MS.dwg March 3, 2021 11:17:40 PC20

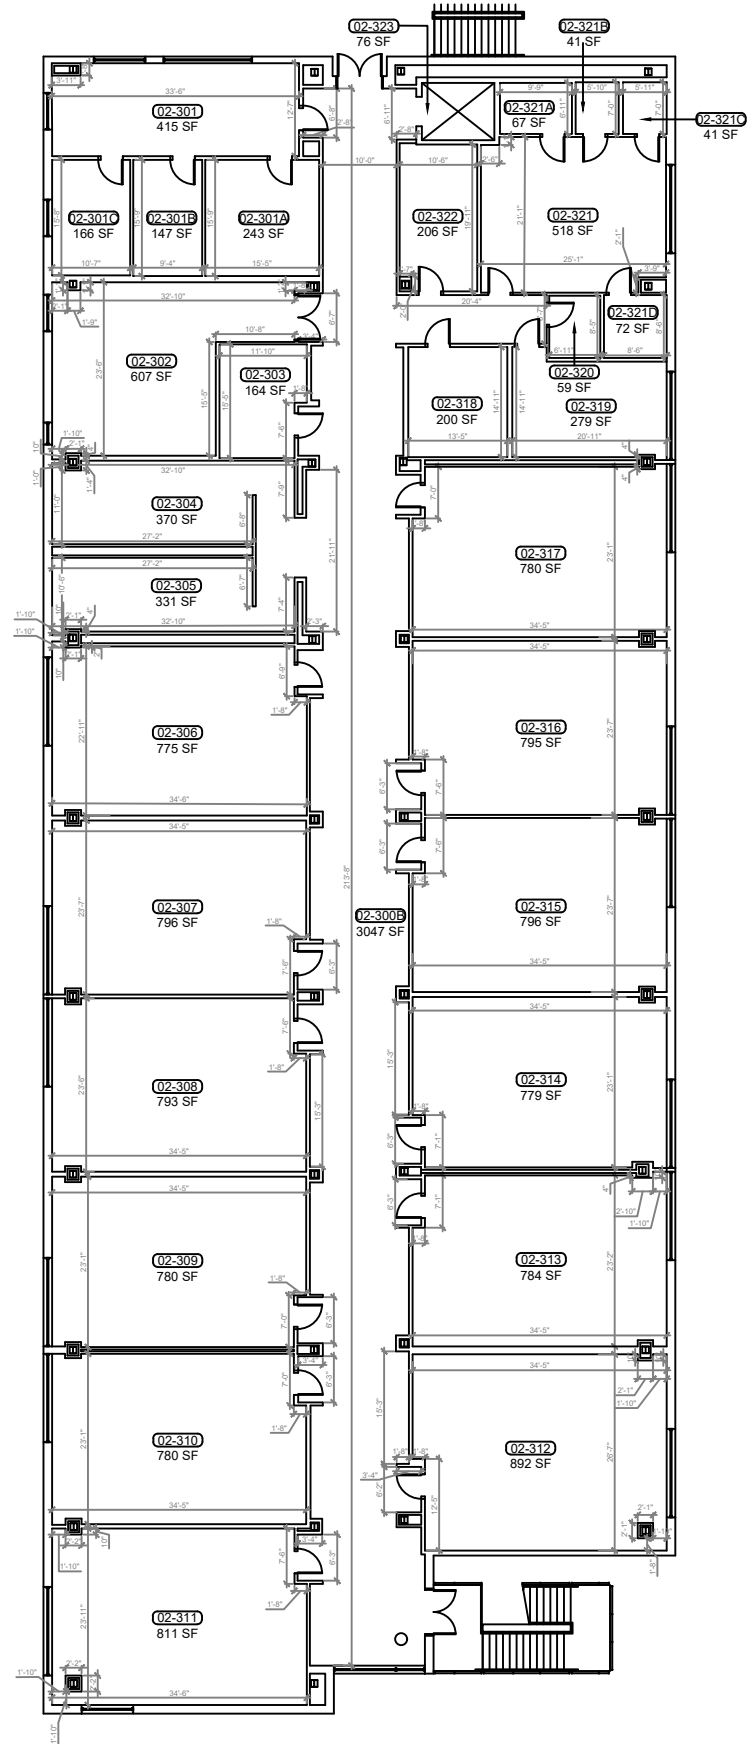


1
BUILDING 200 THIRD FLOOR SOUTH PLAN
 B-200.3S SCALE: 3/32"=1'-0"

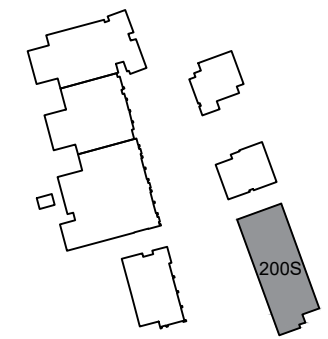

KEY PLAN

REV	DATE	DESCRIPTION
A	02/26/21	PRELIMINARY FISH PLAN
B		
0		
1		
2		
3		
4		
5		
6		

ARCHIS PROJECT NO.:	
DRAWN BY:	CHECKED BY:
YP	SH

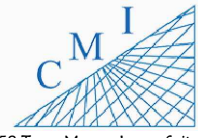

158 Terra Mango Loop, Suite B,
 Orlando, FL 32835
 Main: (407) 293-4168

PREPARED BY:



350 E. Crown Point Road, Suite 1100
 Winter Garden, FL 34787
 Main: 888.324.2557
 Direct: 407.439.1594

DATE

, PE

FL PROFESSIONAL ENGINEER LIC. #

East Ridge Middle School

(FISH PLAN)

13201 Excalibur Rd,
 Clermont, FL 34711


SHEET DESCRIPTION

BUILDING 200


SHEET NUMBER

B-200.3S

ARCHIS TECHNOLOGIES - \\server-1\H\Archis\21-034 East Ridge MS\From ISP\2021-03-03\896_Lake County Fish Survey_East Ridge MS.dwg March 3, 2021 11:17:45 PC20

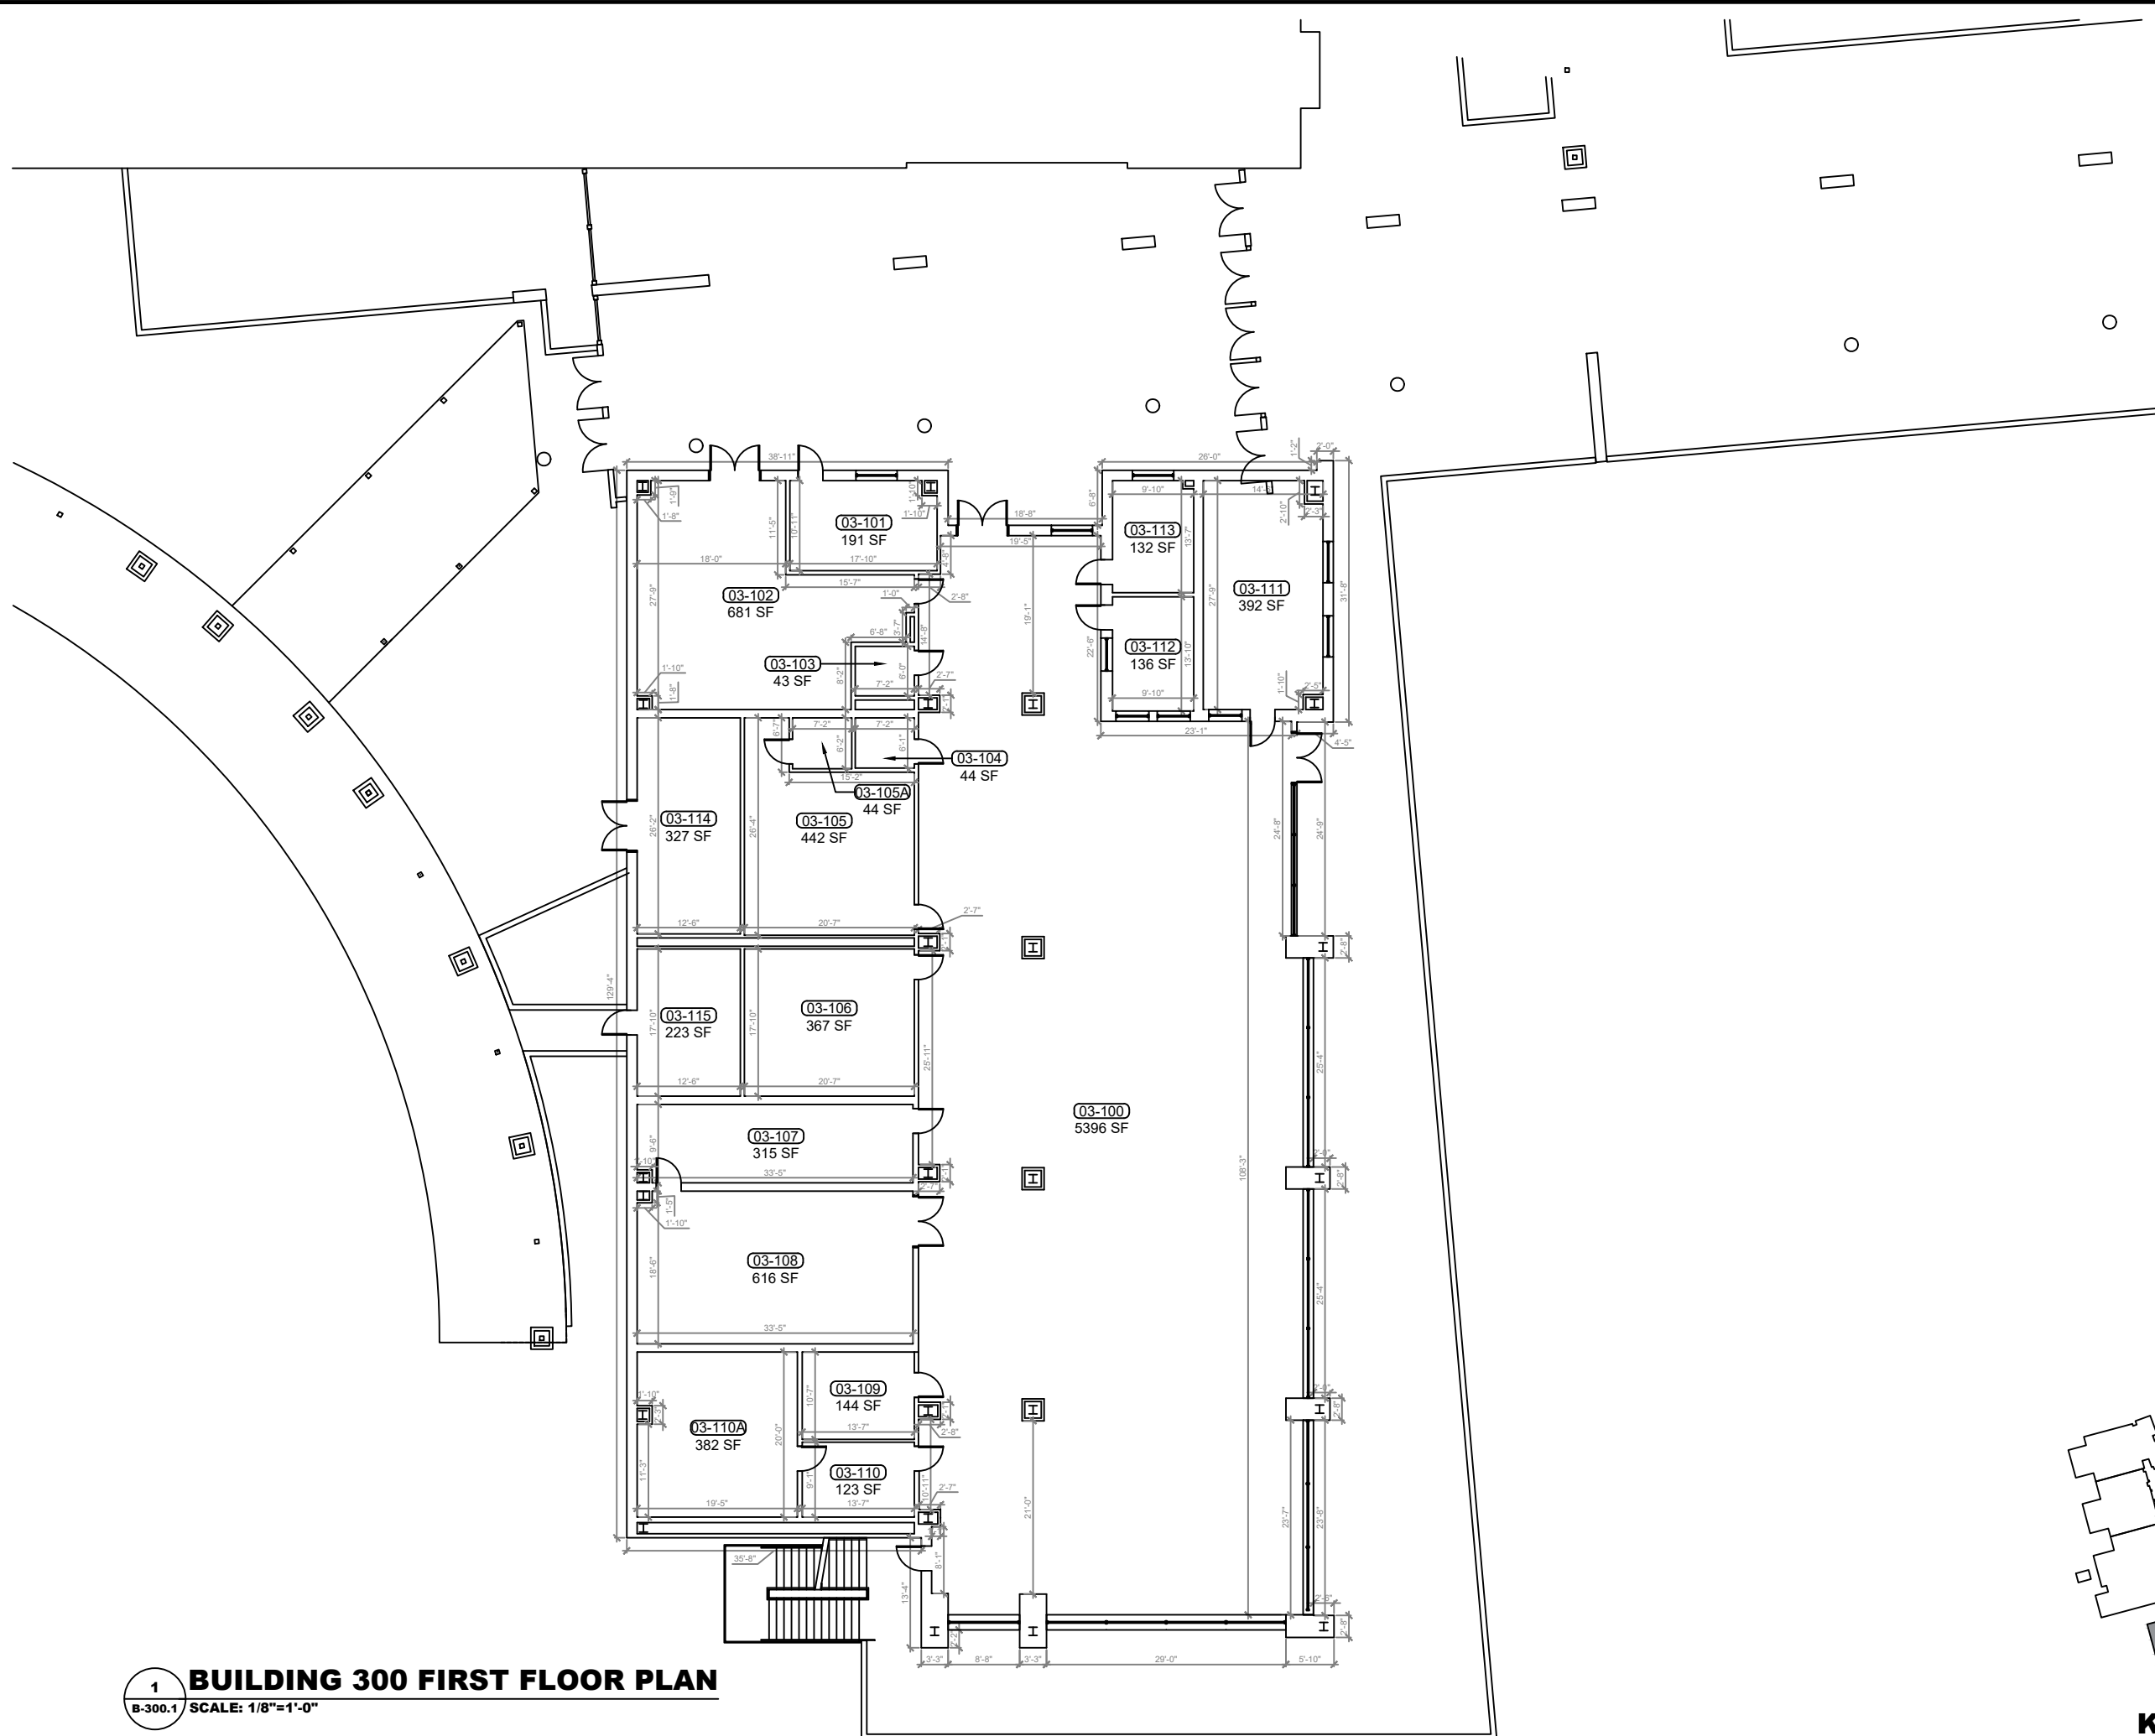


1 BUILDING 300 FIRST FLOOR PLAN
 B-300.1 SCALE: 1/8"=1'-0"

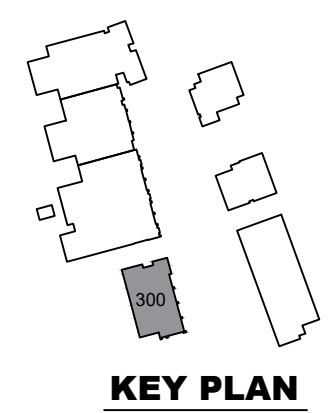

REV	DATE	DESCRIPTION
A	02/26/21	PRELIMINARY FISH PLAN
B		
0		
1		
2		
3		
4		
5		
6		

ARCHIS PROJECT NO.:
 DRAWN BY: YP CHECKED BY: SH

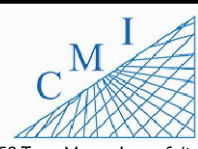

158 Terra Mango Loop, Suite B,
 Orlando, FL 32835
 Main: (407) 293-4168

PREPARED BY:
ARCHIS
 350 E. Crown Point Road, Suite 1100
 Winter Garden, FL 34787
 Main: 888.324.2557
 Direct: 407.439.1594


DATE
 , PE
 FL PROFESSIONAL ENGINEER LIC. #

East Ridge Middle School
(FISH PLAN)
 13201 Excalibur Rd,
 Clermont, FL 34711


SHEET DESCRIPTION
BUILDING 300

SHEET NUMBER
B-300.1

ARCHIS TECHNOLOGIES - \\server-1\H\Archis\21-034 East Ridge MS\From ISP\2021-03-03\896_Lake County Fish Survey_East Ridge MS.dwg March 3, 2021 11:17:50 PC20

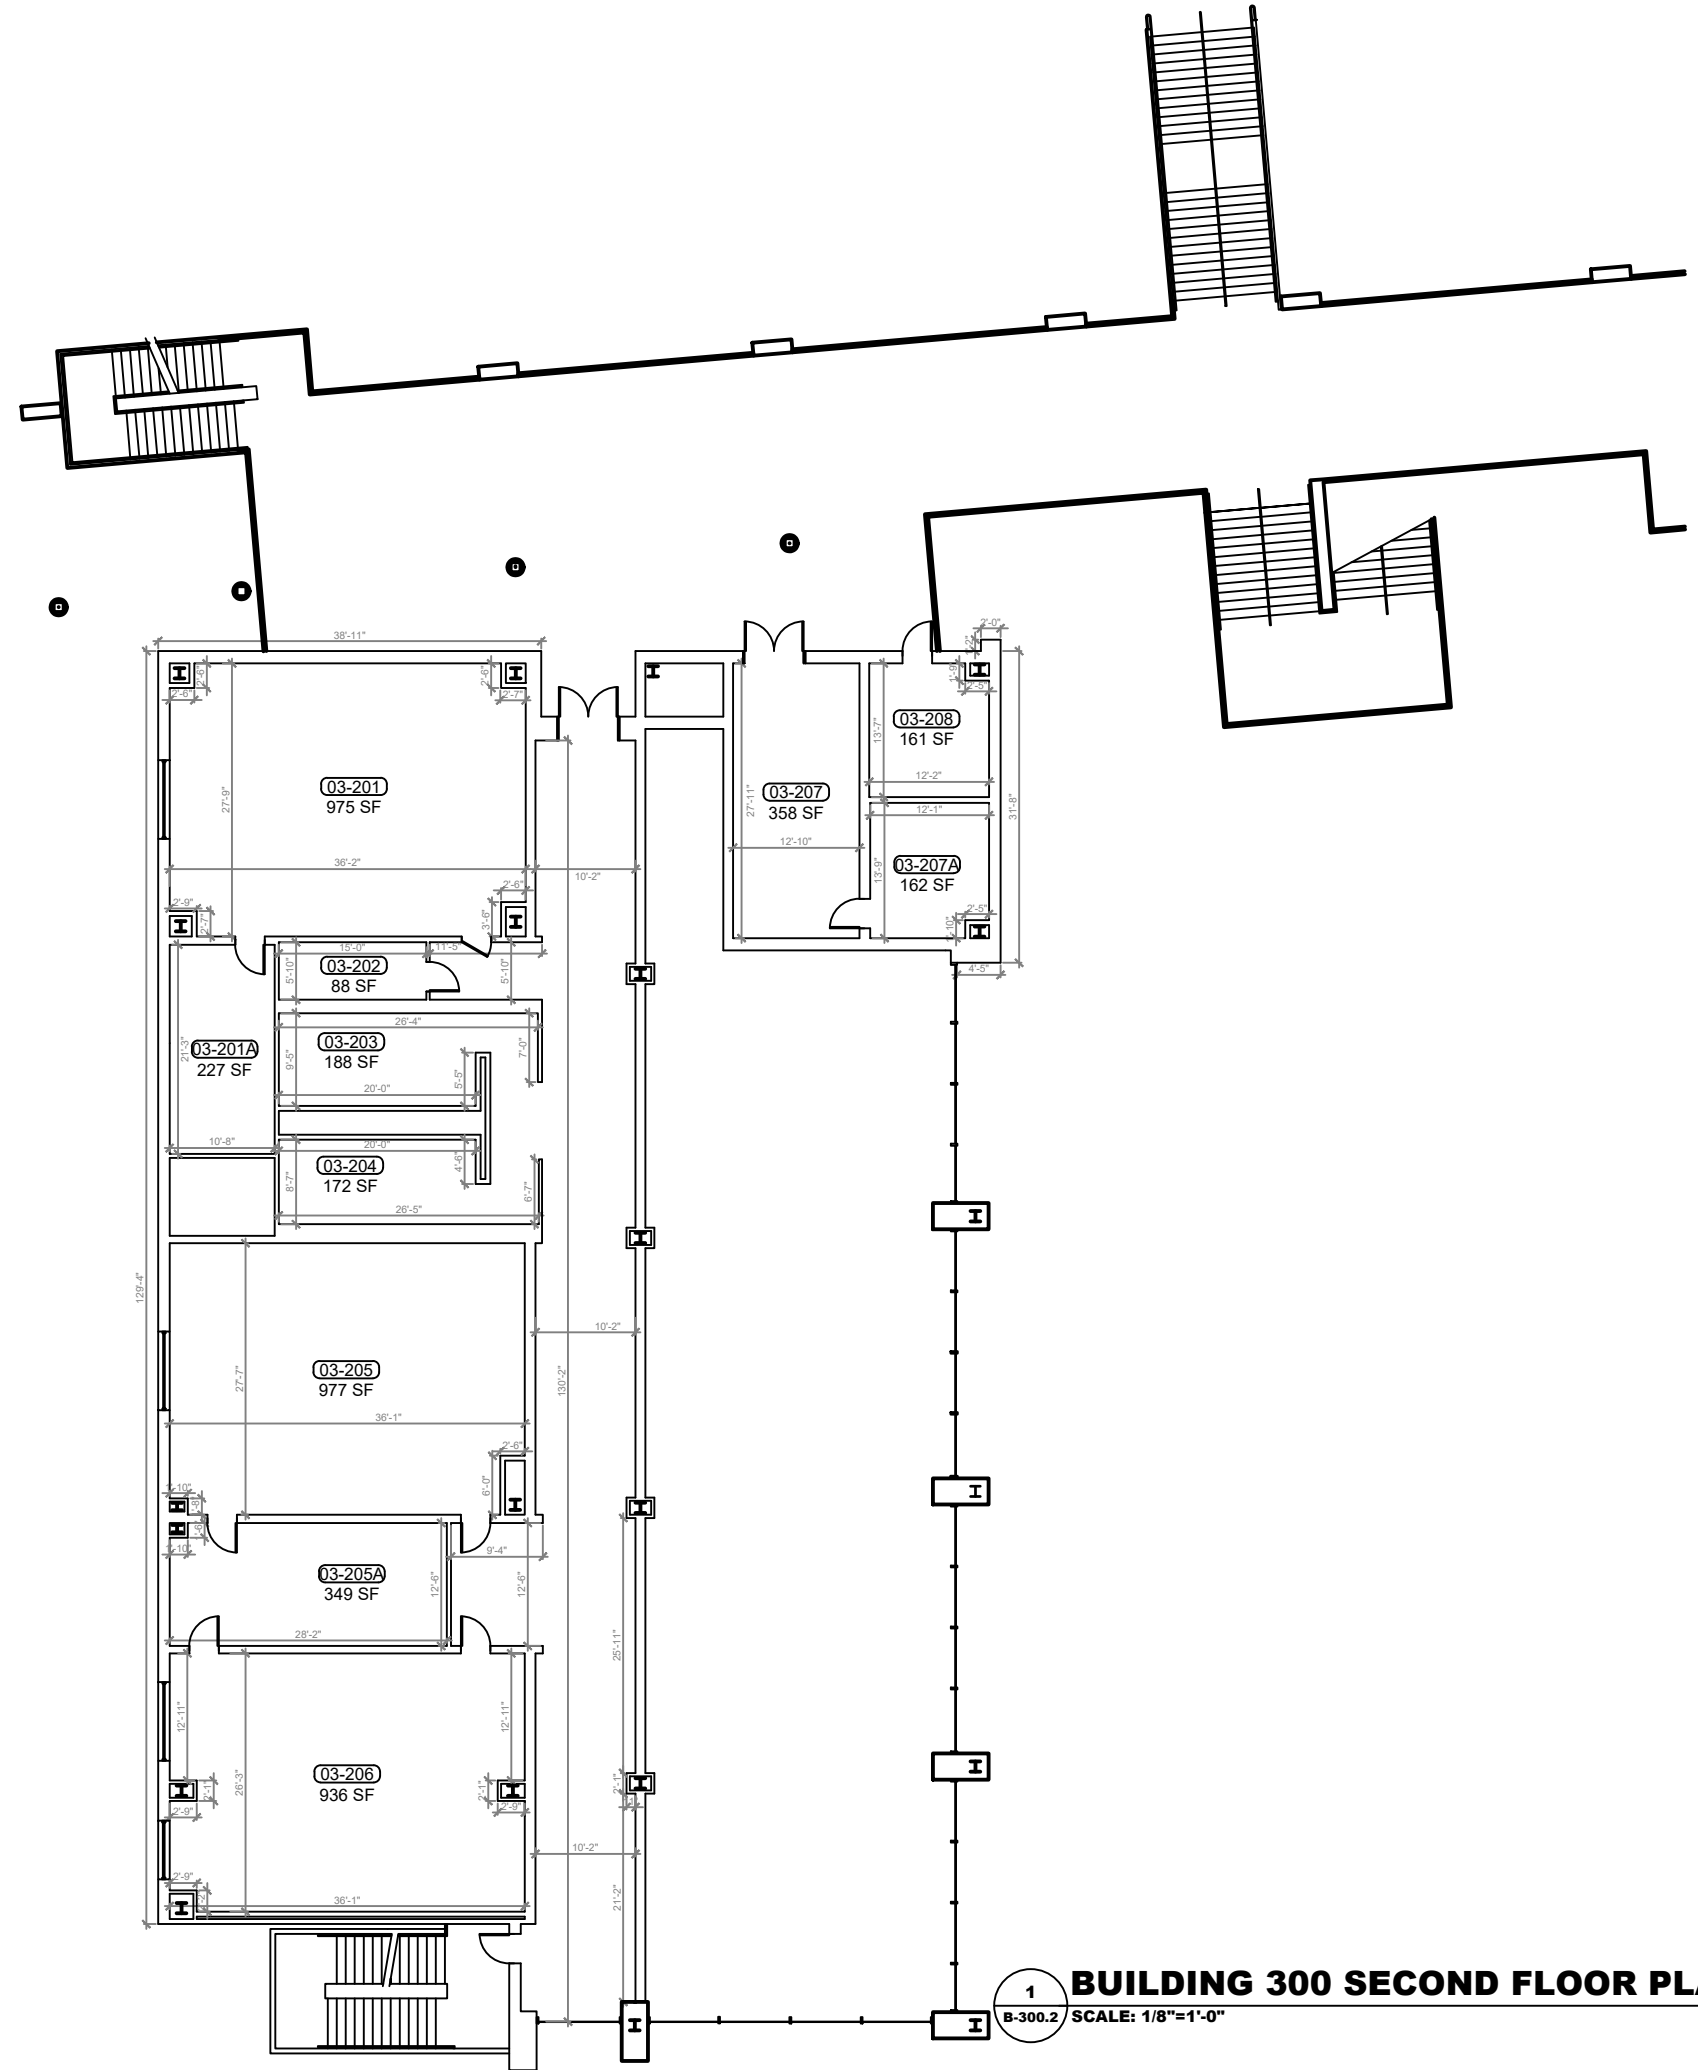


1 BUILDING 300 SECOND FLOOR PLAN
 B-300.2 SCALE: 1/8"=1'-0"

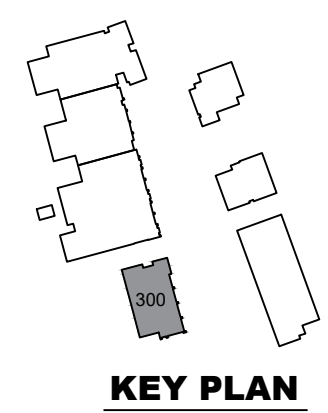

REV	DATE	DESCRIPTION
A	02/26/21	PRELIMINARY FISH PLAN
B		
0		
1		
2		
3		
4		
5		
6		

ARCHIS PROJECT NO.:
 DRAWN BY: YP CHECKED BY: SH

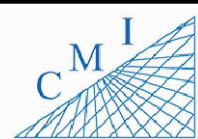

158 Terra Mango Loop, Suite B,
 Orlando, FL 32835
 Main: (407) 293-4168

PREPARED BY:



350 E. Crown Point Road, Suite 1100
 Winter Garden, FL 34787
 Main: 888.324.2557
 Direct: 407.439.1594

DATE

, PE

FL PROFESSIONAL ENGINEER LIC. #

East Ridge Middle School

(FISH PLAN)

13201 Excalibur Rd,
 Clermont, FL 34711



SHEET DESCRIPTION

BUILDING 300

SHEET NUMBER

B-300.2

ARCHIS TECHNOLOGIES - \\server-1\H\Archis\21-034 East Ridge MS\From ISP\2021-03-03\896_Lake County Fish Survey_East Ridge MS.dwg March 3, 2021 11:17:55 PC20

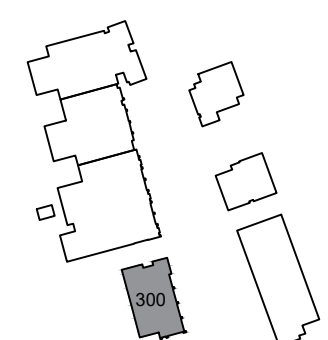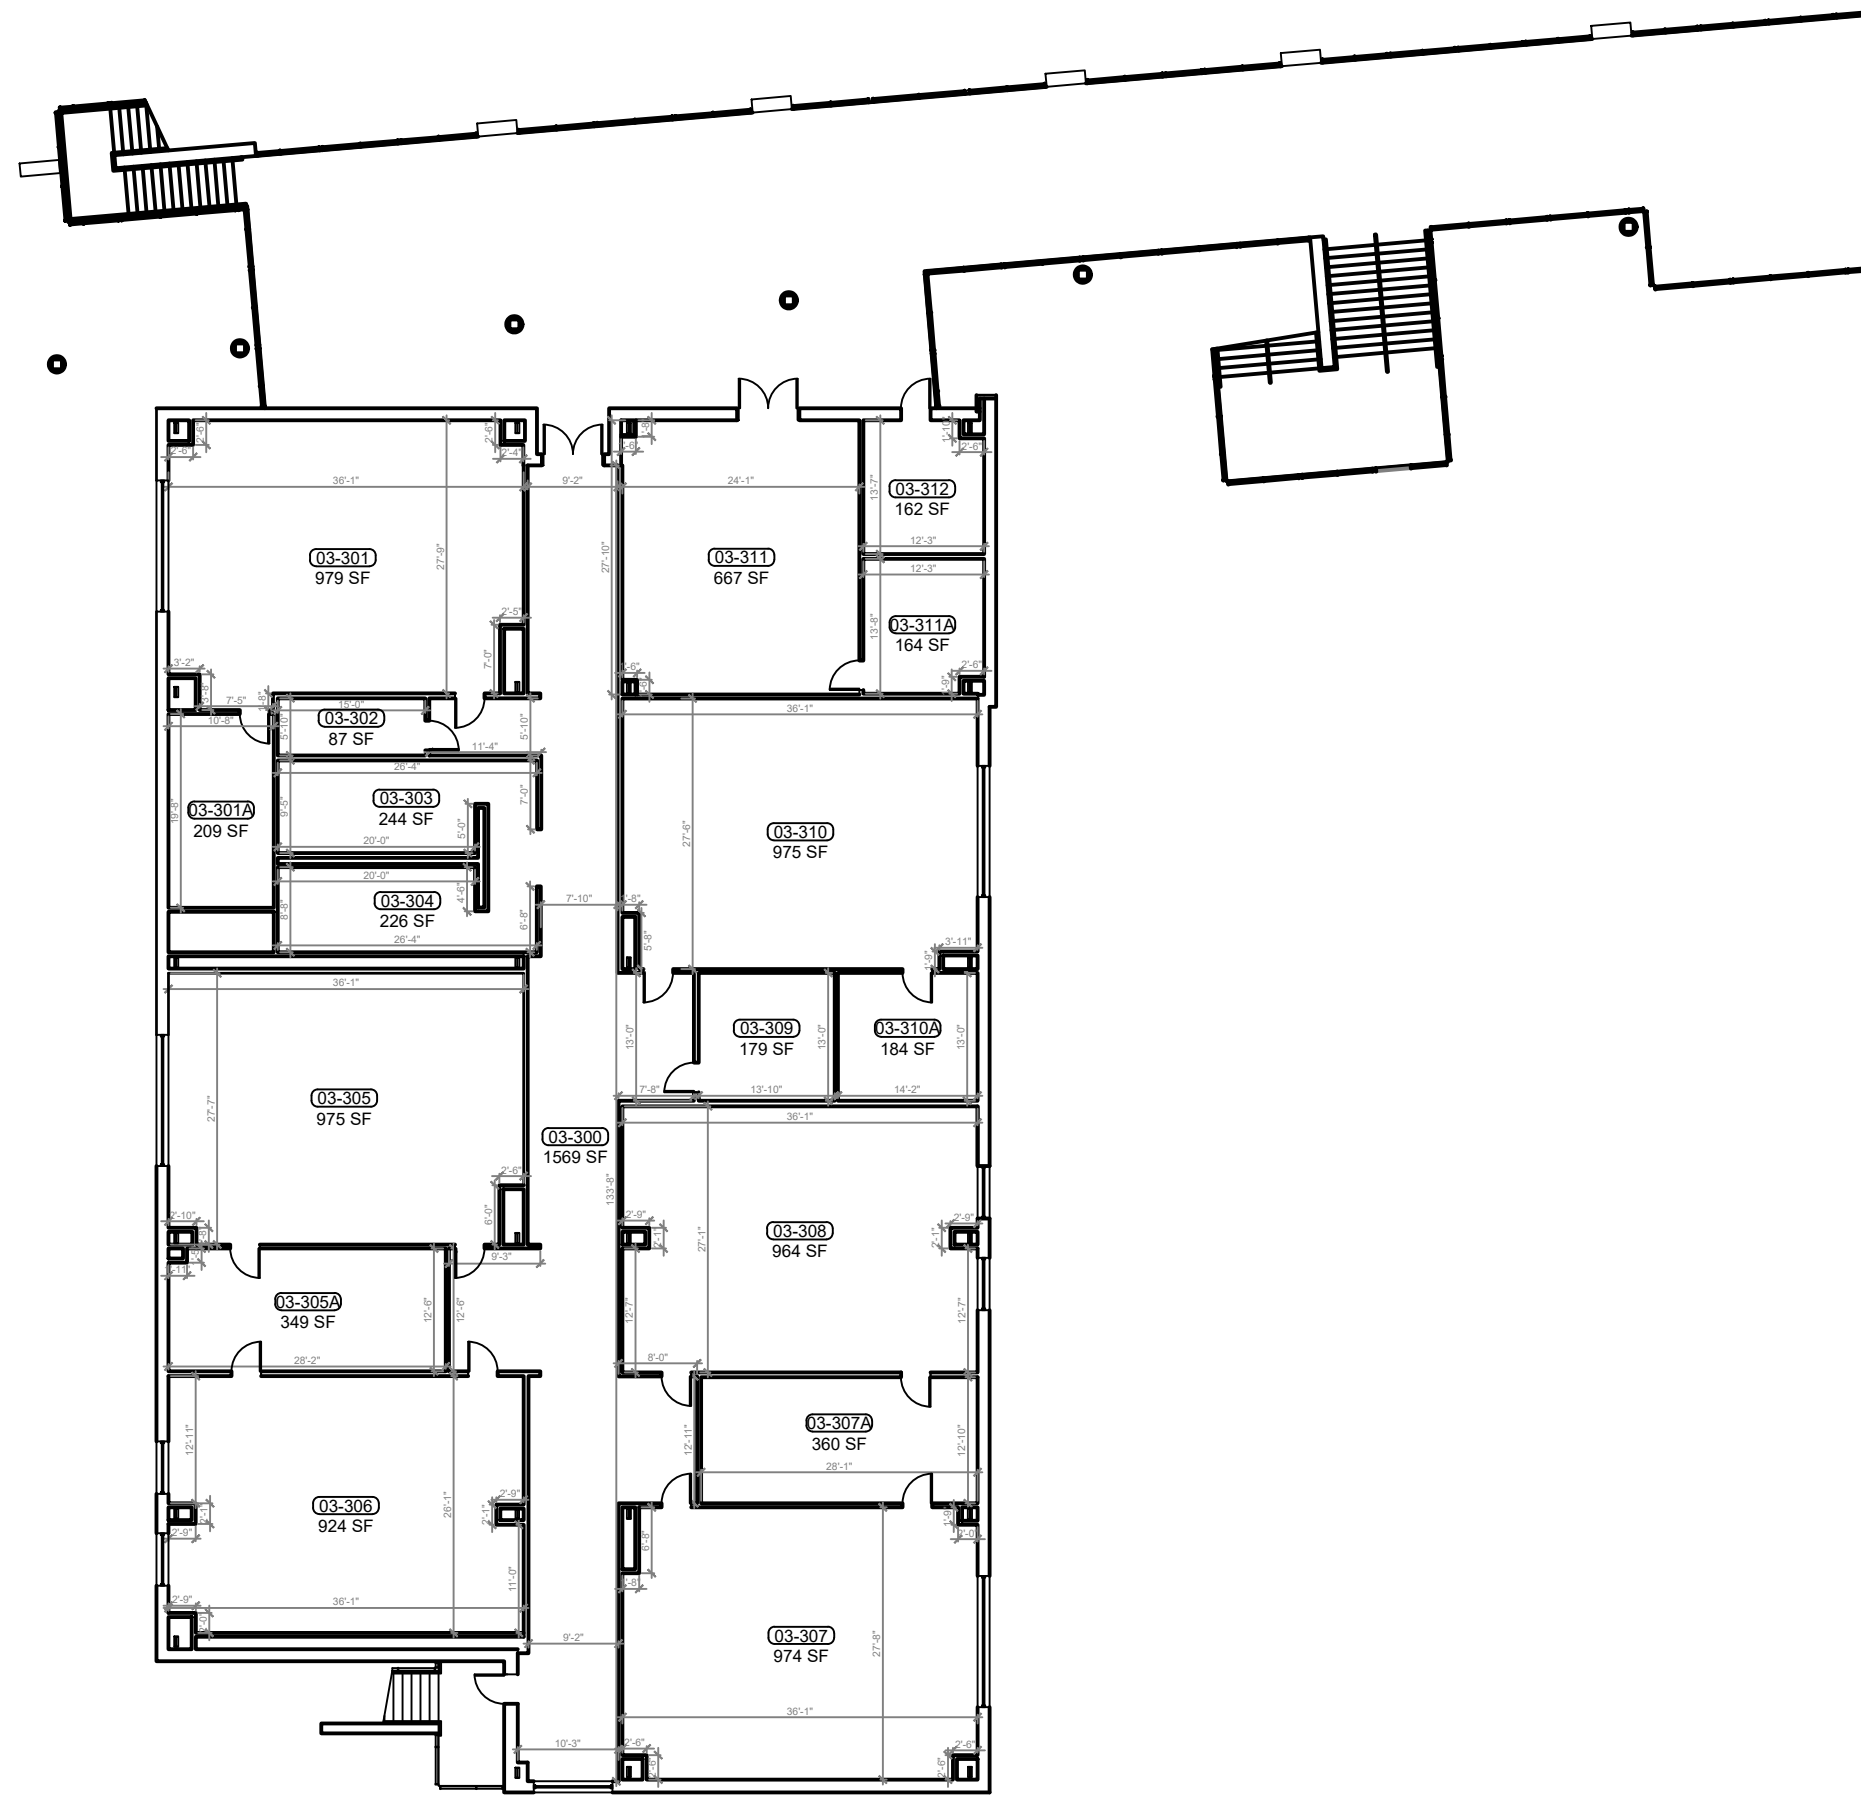

1 BUILDING 300 THIRD FLOOR PLAN
 B-300.3 SCALE: 1/8"=1'-0"

REV	DATE	DESCRIPTION
A	02/26/21	PRELIMINARY FISH PLAN
B		
0		
1		
2		
3		
4		
5		
6		

ARCHIS PROJECT NO.:	
DRAWN BY:	CHECKED BY:
YP	SH



CMI
 158 Terra Mango Loop, Suite B,
 Orlando, FL 32835
 Main: (407) 293-4168

PREPARED BY:
ARCHIS
 350 E. Crown Point Road, Suite 1100
 Winter Garden, FL 34787
 Main: 888.324.2557
 Direct: 407.439.1594



DATE
 , PE
 FL PROFESSIONAL ENGINEER LIC. #

East Ridge Middle School
(FISH PLAN)
 13201 Excalibur Rd,
 Clermont, FL 34711

SHEET DESCRIPTION
BUILDING 300

SHEET NUMBER
B-300.3

ARCHIS TECHNOLOGIES - \\server-1\H\Archis\21-034 East Ridge MS\From ISP\2021-03-03\896_Lake County Fish Survey_East Ridge MS.dwg March 3, 2021 11:18:00 PC20

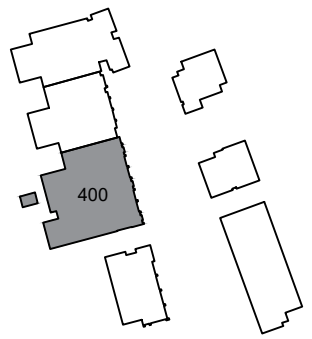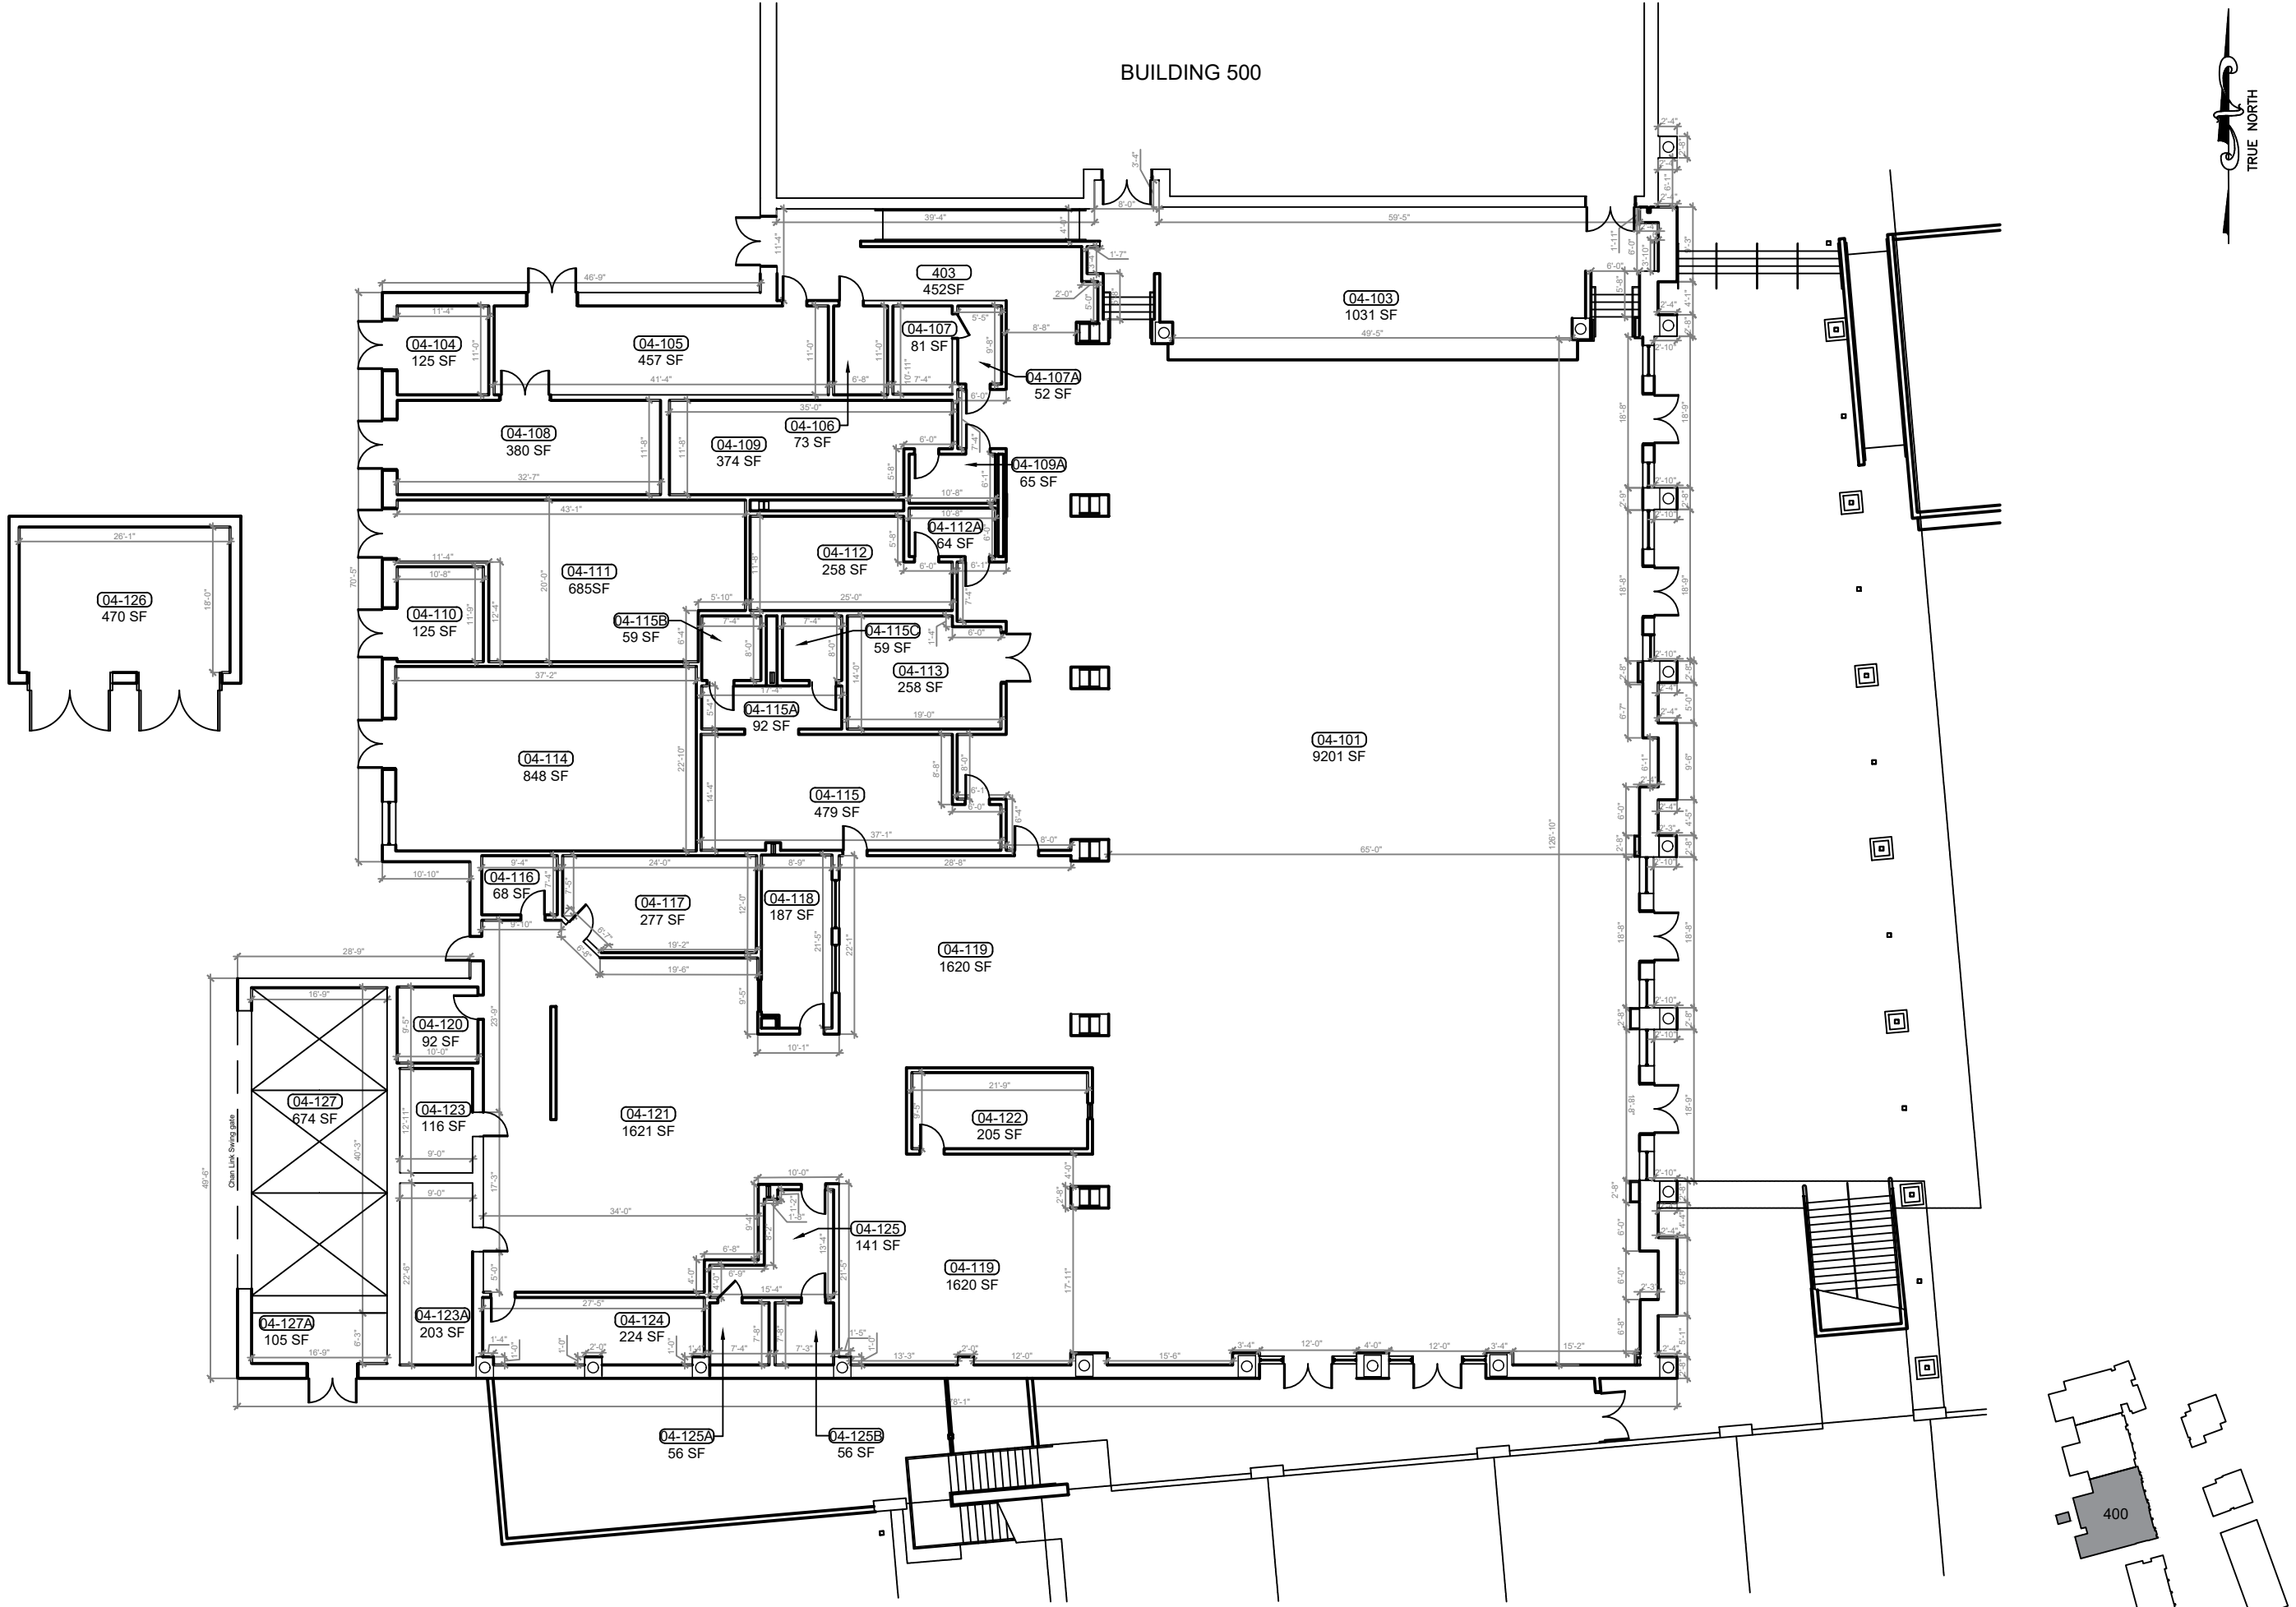

1 BUILDING 400 FLOOR PLAN
SCALE: 1/8"=1'-0"

REV	DATE	DESCRIPTION
A	02/26/21	PRELIMINARY FISH PLAN
B		
0		
1		
2		
3		
4		
5		
6		

ARCHIS PROJECT NO.:

DRAWN BY:	CHECKED BY:
YP	SH



CMI
158 Terra Mango Loop, Suite B,
Orlando, FL 32835
Main: (407) 293-4168

PREPARED BY:
ARCHIS
350 E. Crown Point Road, Suite 1100
Winter Garden, FL 34787
Main: 888.324.2557
Direct: 407.439.1594


DATE
, PE
FL PROFESSIONAL ENGINEER LIC. #

East Ridge Middle School
(FISH PLAN)
13201 Excalibur Rd,
Clermont, FL 34711

SHEET DESCRIPTION
BUILDING 400


SHEET NUMBER
B-400

ARCHIS TECHNOLOGIES - \\server-1\H\Archis\21-034 East Ridge MS\From ISP\2021-03-03\896_Lake County Fish Survey_East Ridge MS.dwg March 3, 2021 11:18:05 PC20

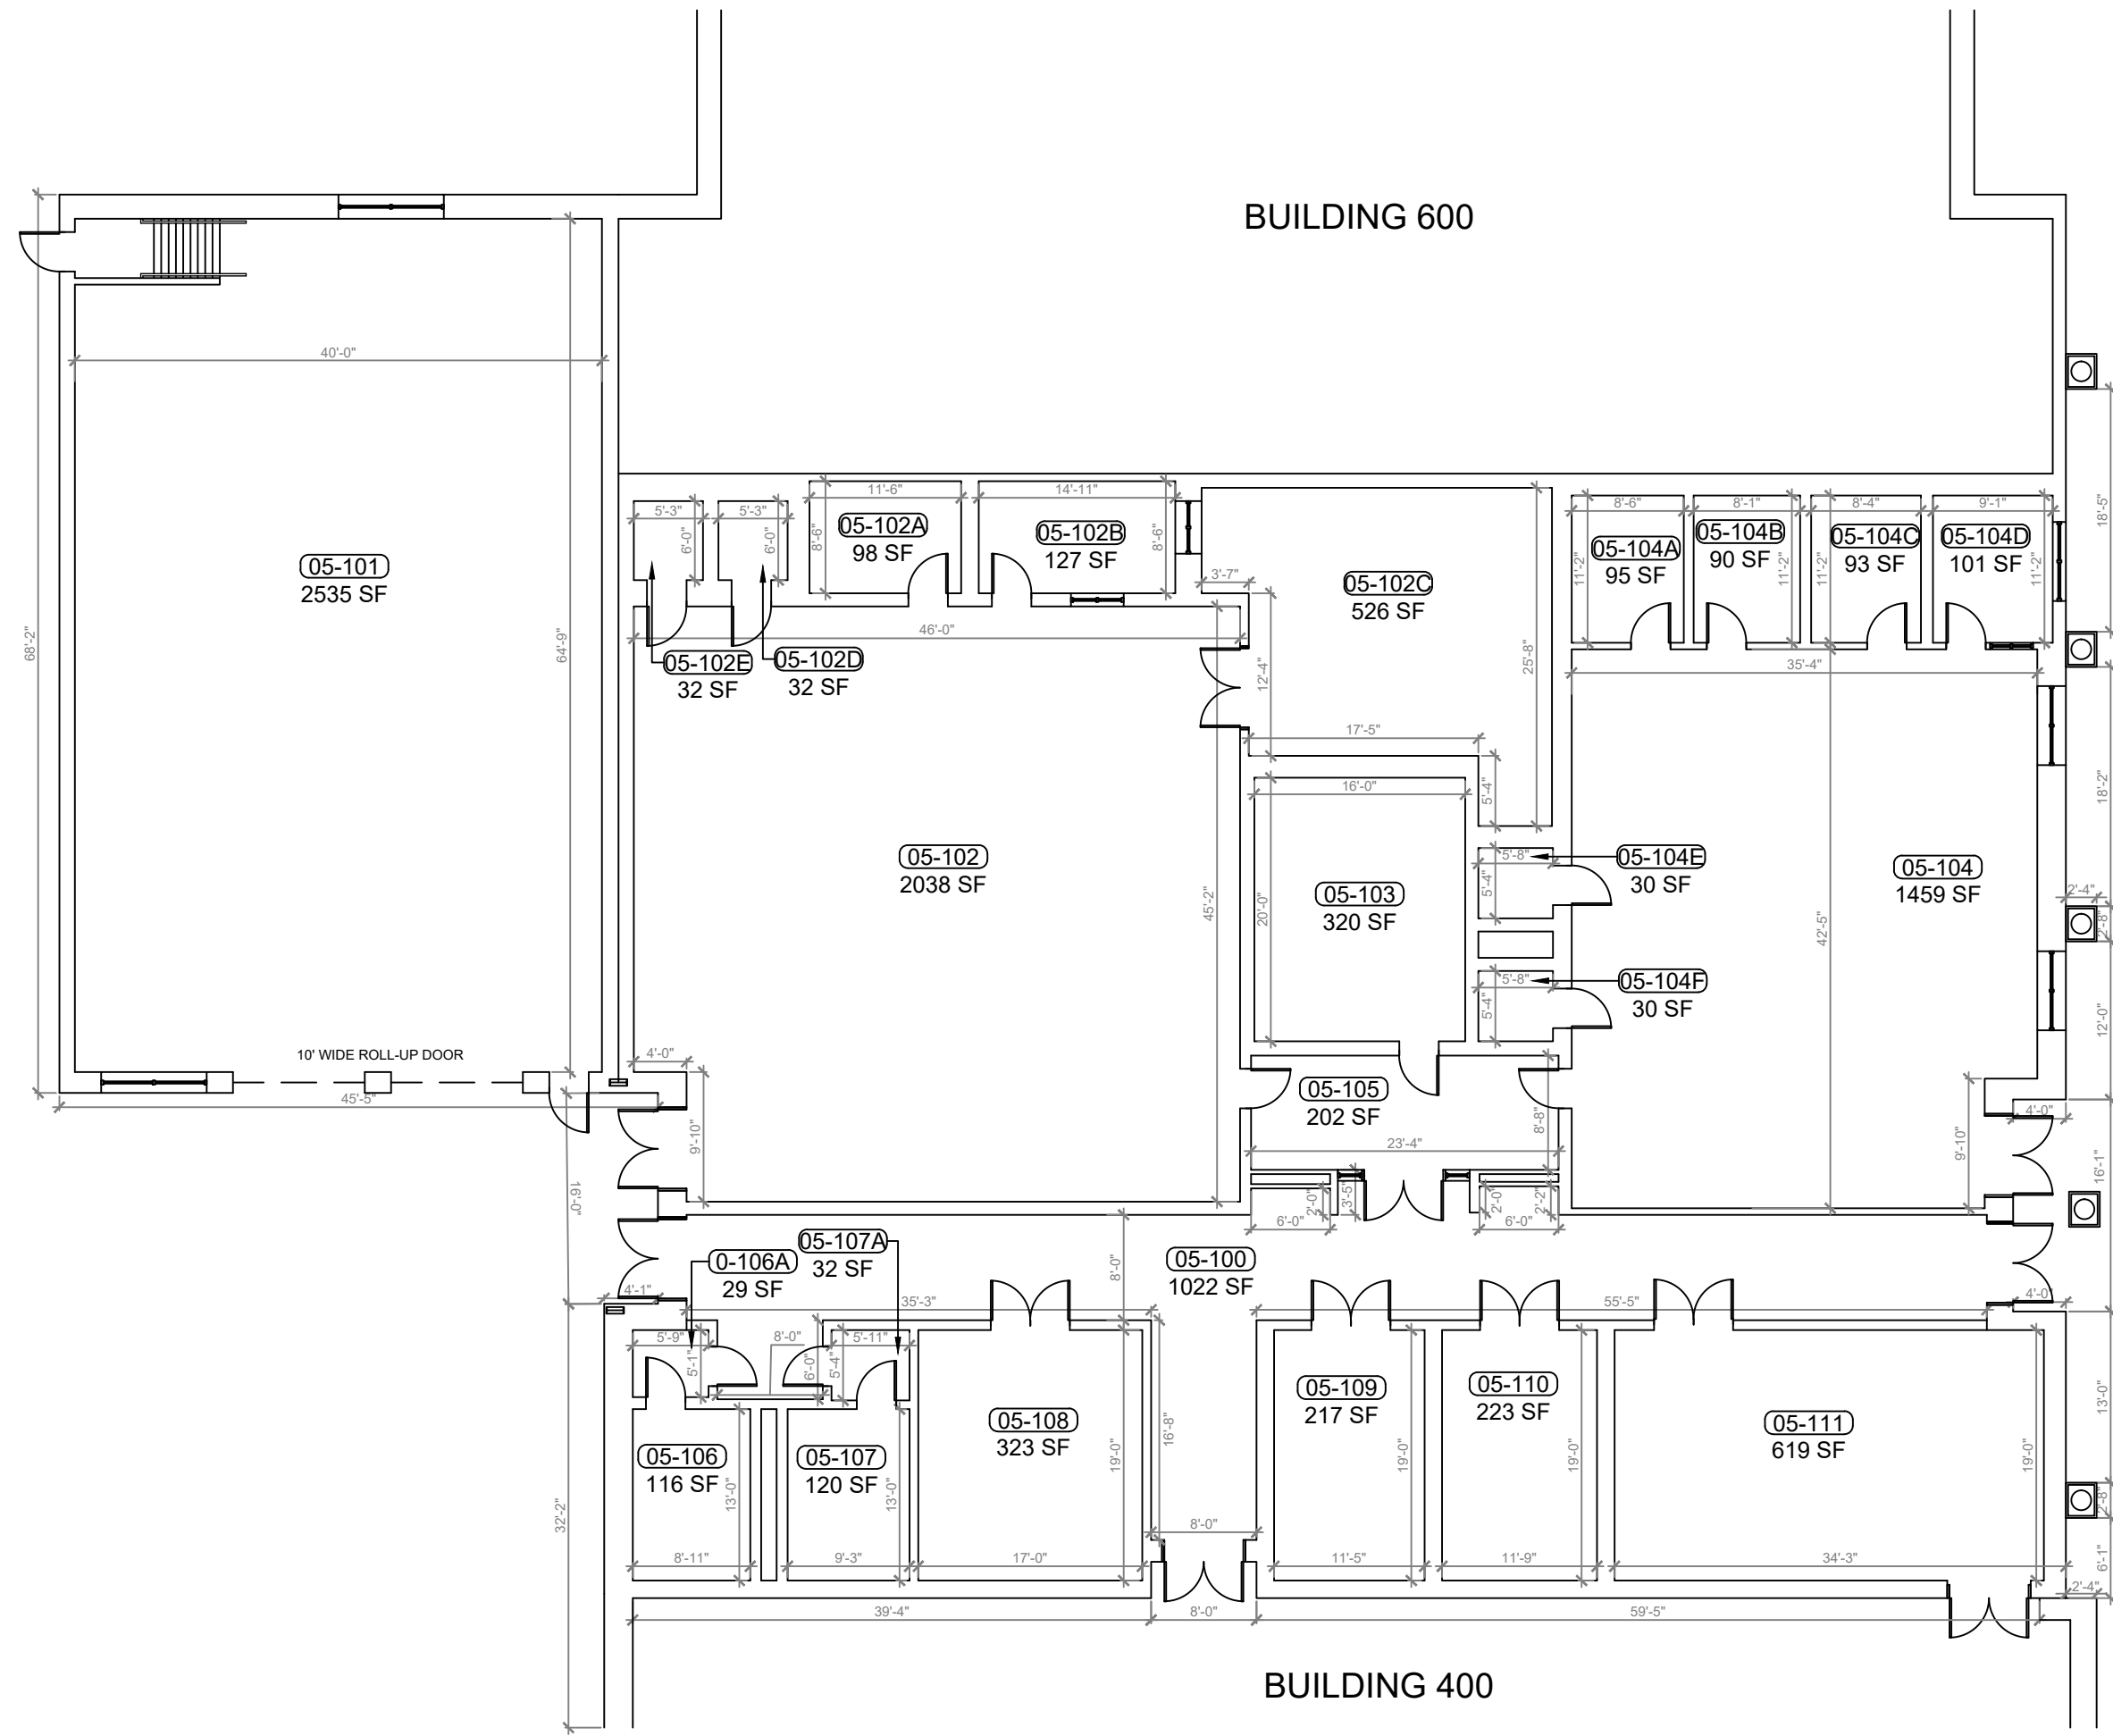

BUILDING 600

BUILDING 400

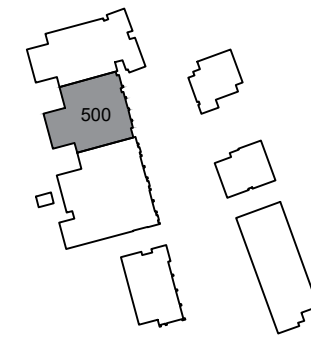

KEY PLAN

1 BUILDING 500 FLOOR PLAN
SCALE: 1/8"=1'-0"

REV	DATE	DESCRIPTION
A	02/26/21	PRELIMINARY FISH PLAN
B		
0		
1		
2		
3		
4		
5		
6		

ARCHIS PROJECT NO.:

DRAWN BY:	CHECKED BY:
YP	SH



158 Terra Mango Loop, Suite B,
Orlando, FL 32835
Main: (407) 293-4168

PREPARED BY:



350 E. Crown Point Road, Suite 1100
Winter Garden, FL 34787
Main: 888.324.2557
Direct: 407.439.1594

DATE

, PE

FL PROFESSIONAL ENGINEER LIC. #

East Ridge Middle School

(FISH PLAN)

13201 Excalibur Rd,
Clermont, FL 34711



SHEET DESCRIPTION

BUILDING 500

SHEET NUMBER

B-500

ARCHIS TECHNOLOGIES - \\server-1\H\Archis\21-034 East Ridge MS\From ISP\2021-03-03\896_Lake County Fish Survey_East Ridge MS.dwg March 3, 2021 11:18:10 PC20

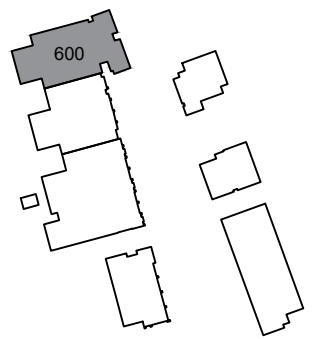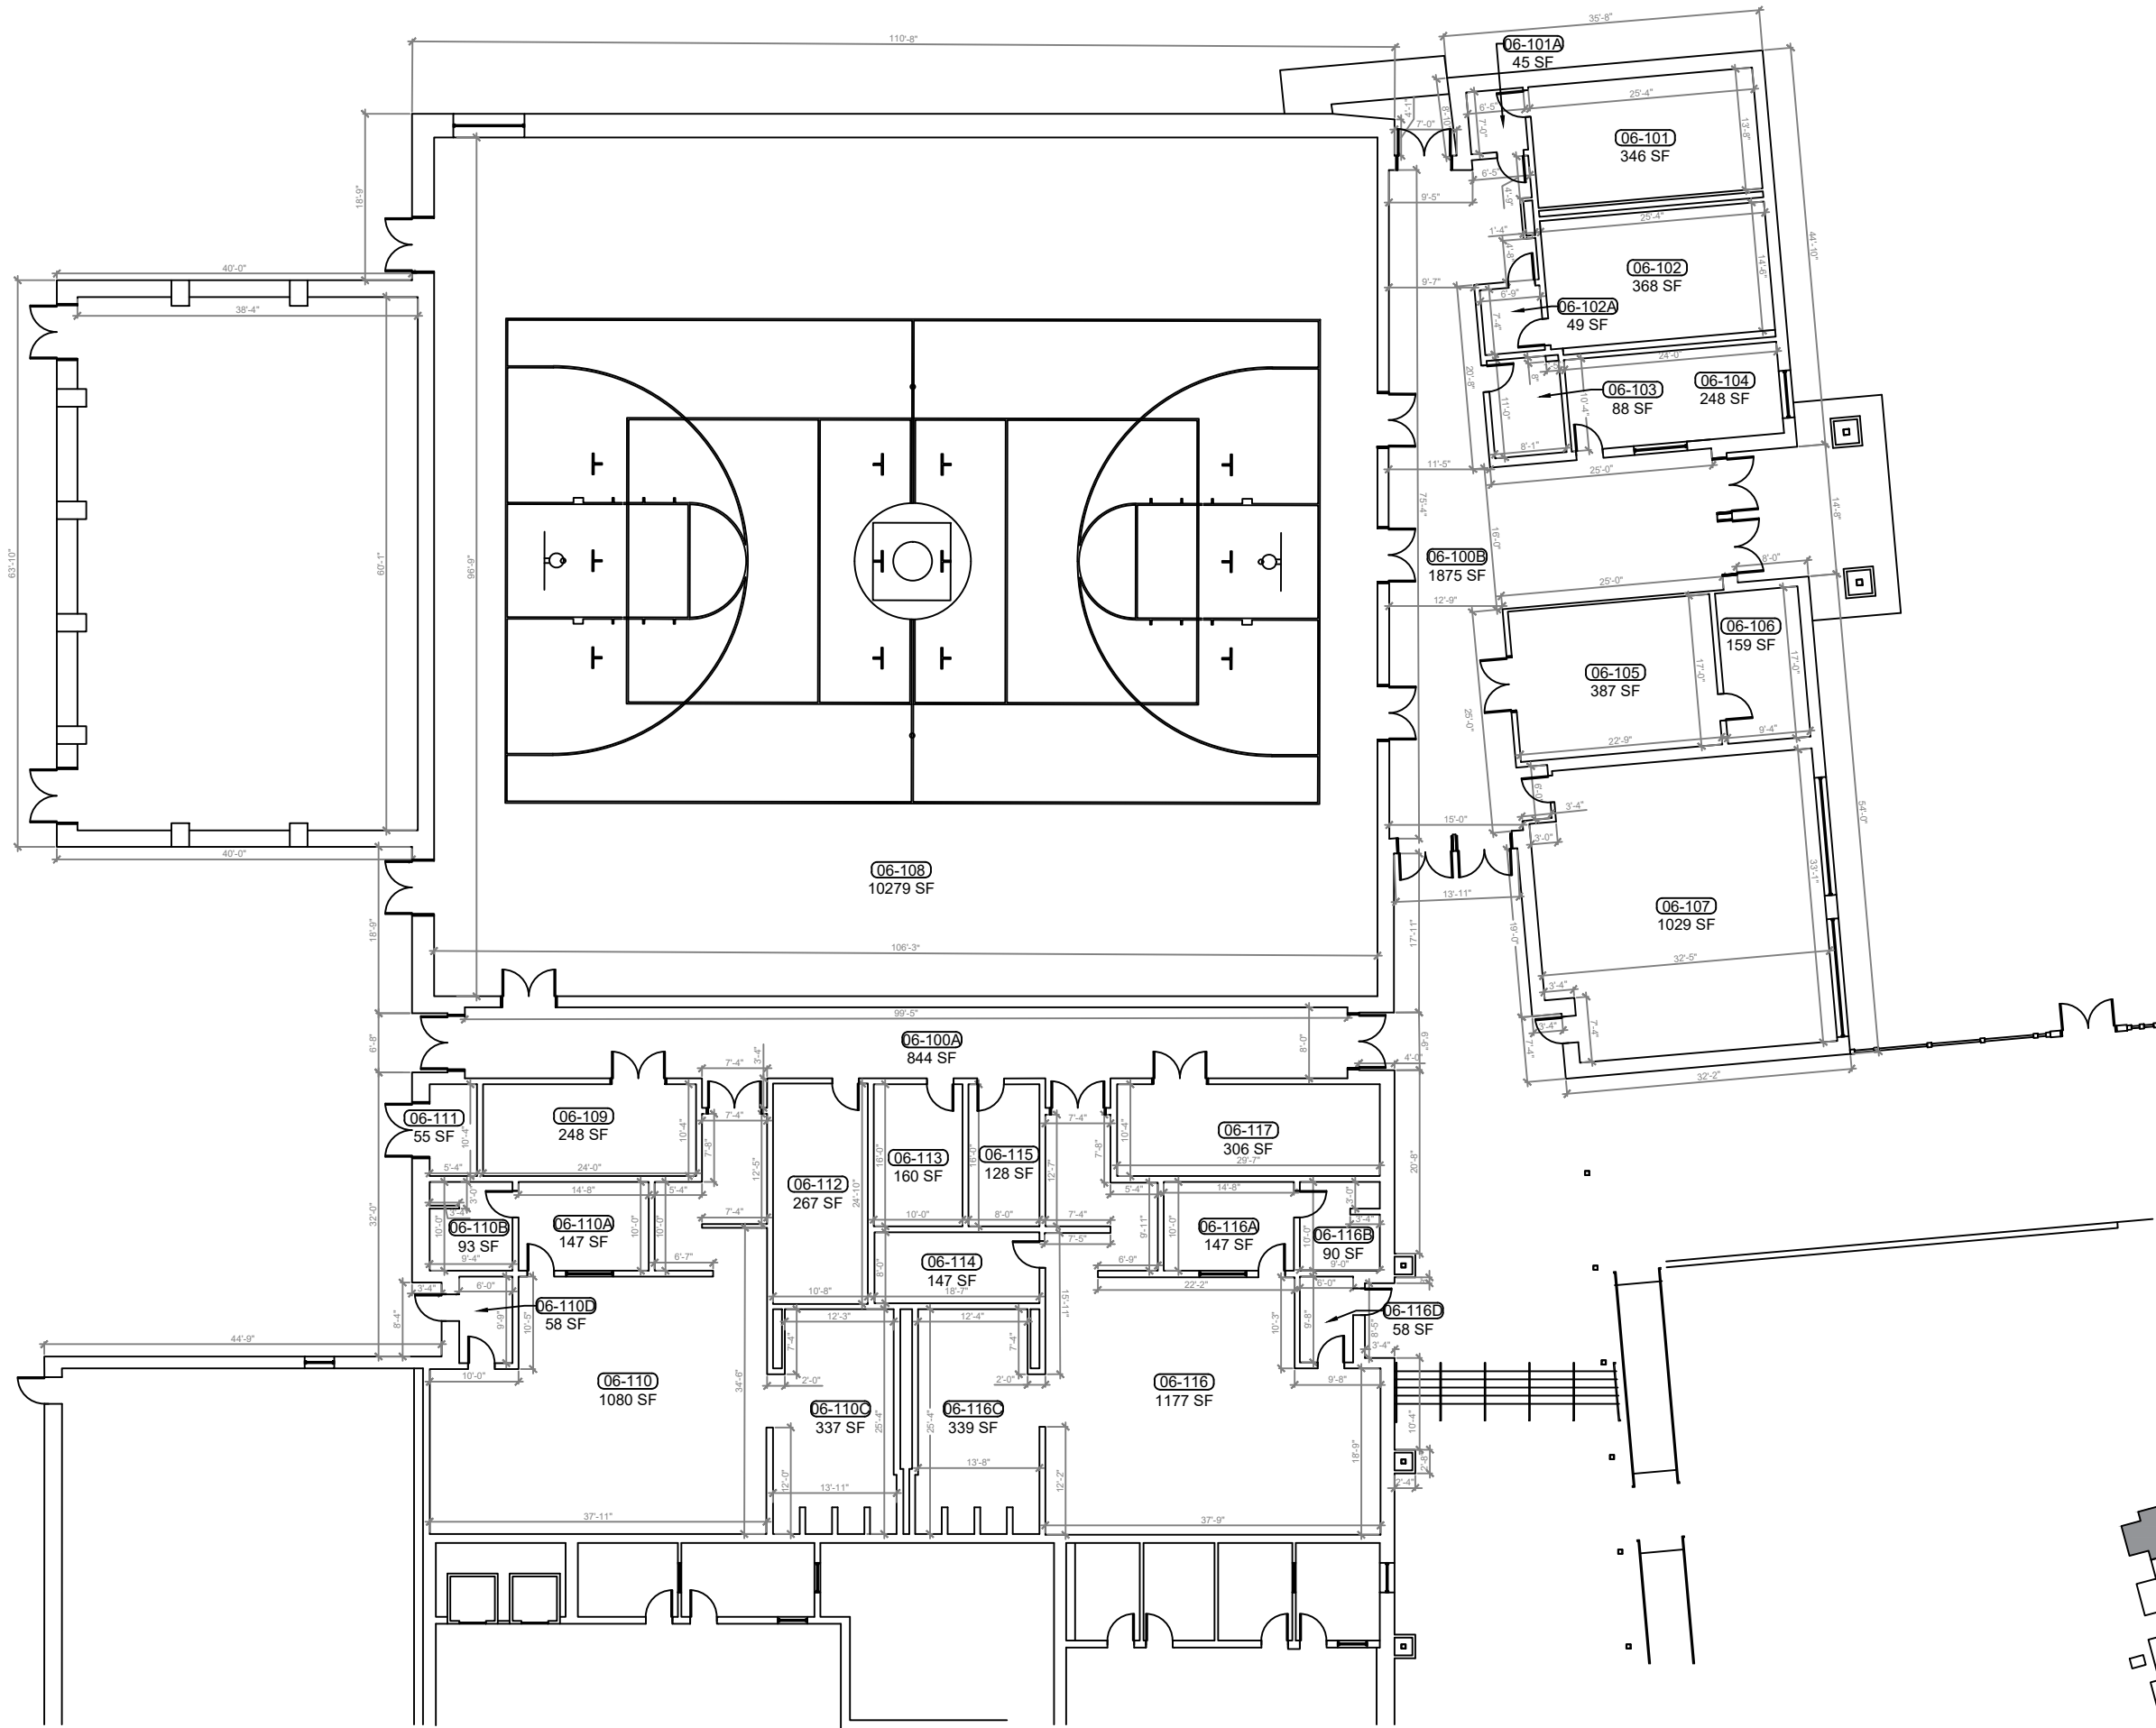

1 BUILDING 600 FLOOR PLAN
B-600 SCALE: 1/8"=1'-0"

REV	DATE	DESCRIPTION
A	02/26/21	PRELIMINARY FISH PLAN
B		
0		
1		
2		
3		
4		
5		
6		

ARCHIS PROJECT NO.:	
DRAWN BY:	CHECKED BY:
YP	SH



158 Terra Mango Loop, Suite B,
 Orlando, FL 32835
 Main: (407) 293-4168

PREPARED BY:



350 E. Crown Point Road, Suite 1100
 Winter Garden, FL 34787
 Main: 888.324.2557
 Direct: 407.439.1594

DATE

, PE

FL PROFESSIONAL ENGINEER LIC. #

East Ridge Middle School

(FISH PLAN)

13201 Excalibur Rd,
 Clermont, FL 34711

SHEET DESCRIPTION

BUILDING 600

SHEET NUMBER

B-600