




# Eustis High School

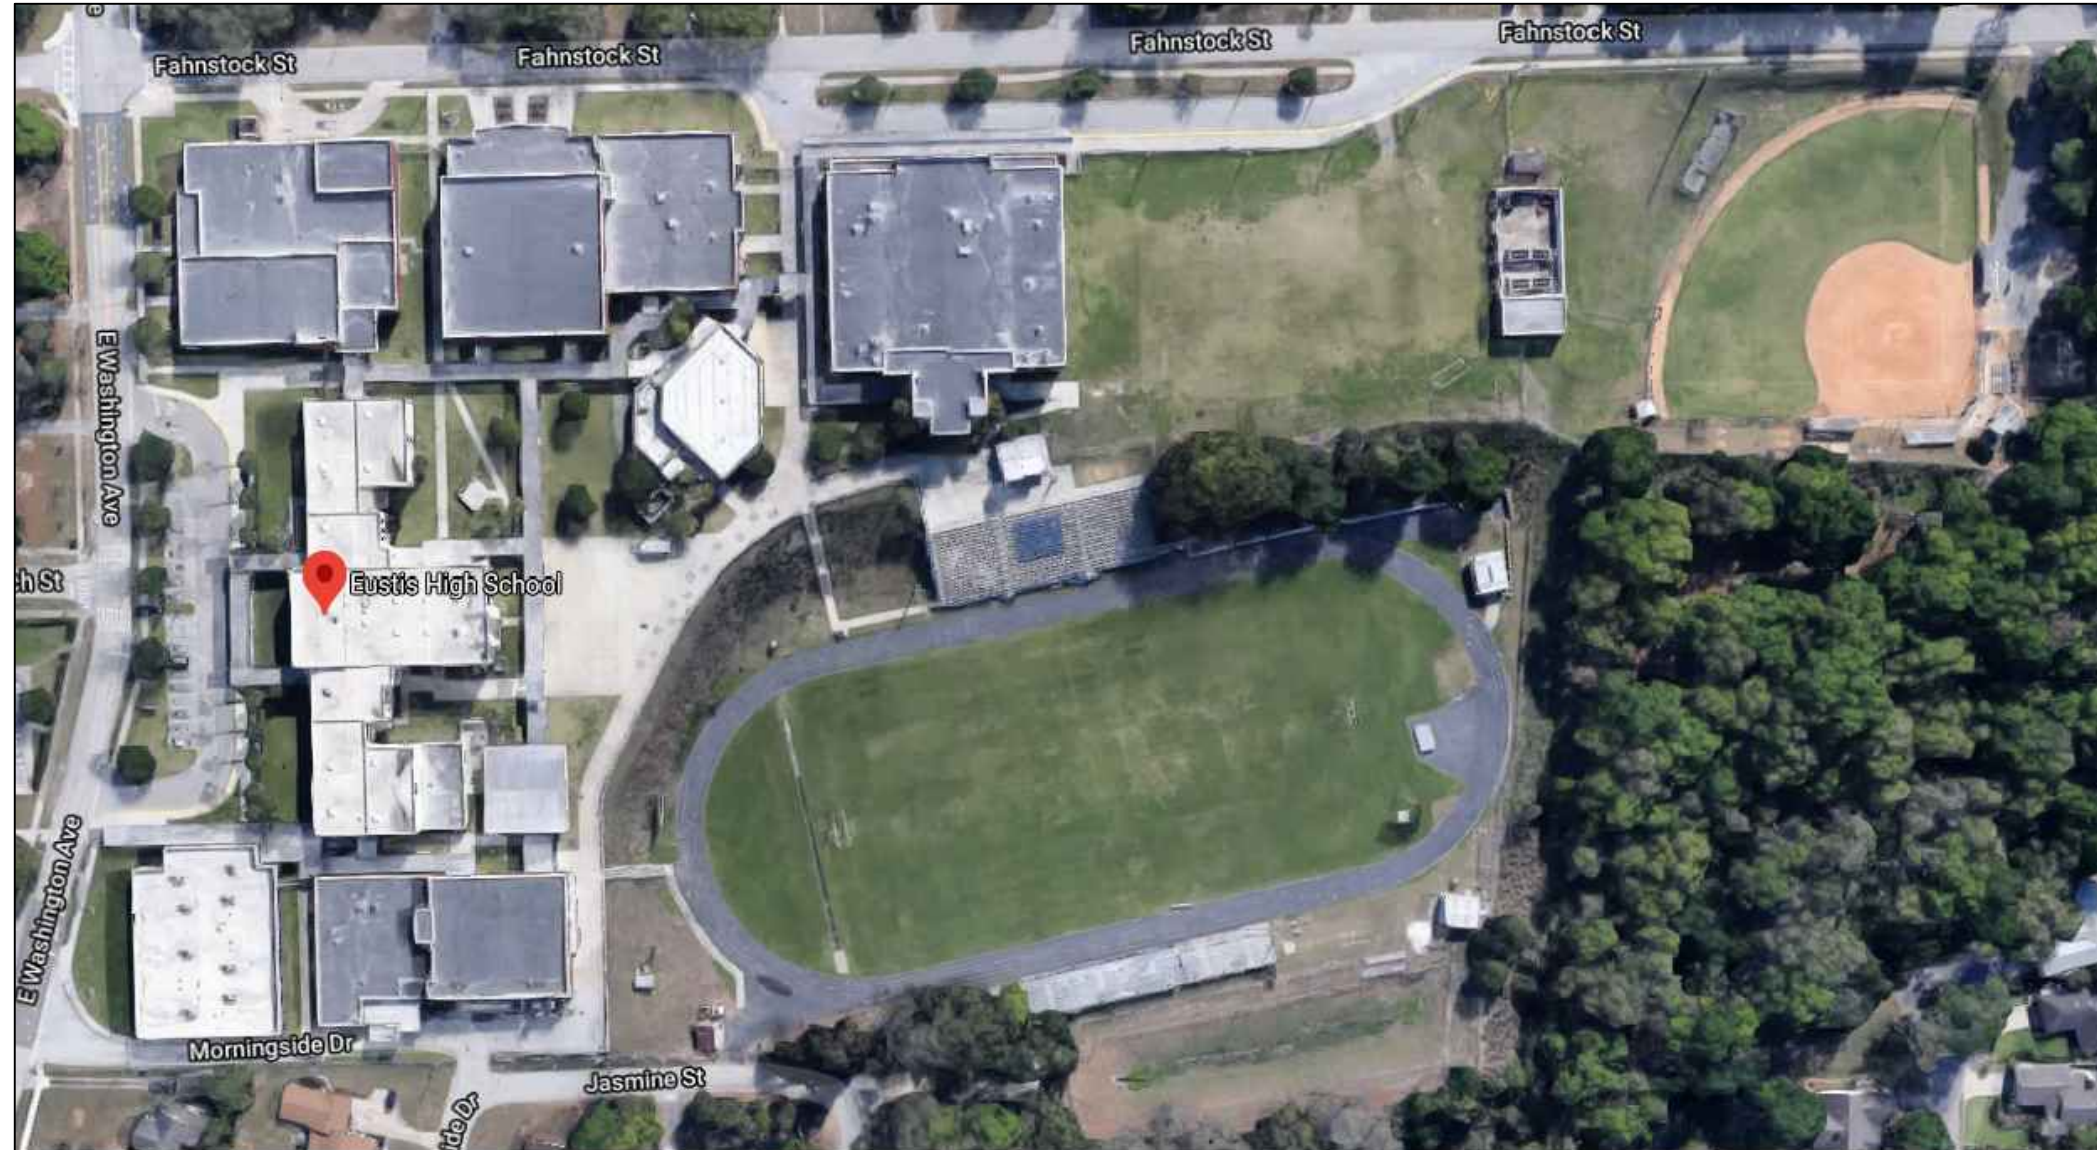

## INDEX OF DRAWINGS

SHT. NO.	DESCRIPTION
SP-01	AERIAL
SP-02	SITE PLAN
B-01.1	BUILDING 01
B-01.2	BUILDING 01
B-01.B	BUILDING 01
B-02	BUILDING 02
B-03	BUILDING 03
B-04	BUILDING 04
B-05.1	BUILDING 05
B-05.2	BUILDING 05
B-06	BUILDING 06
B-07	BUILDING 07
B-08	BUILDING 11, 12, 17, & 18
B-09	BUILDING 80 & 08

REV	DATE	DESCRIPTION
A	02/04/21	PRELIMINARY FISH PLAN
B		
0		
1		
2		
3		
4		
5		
6		

ARCHIS PROJECT NO.:	
DRAWN BY:	CHECKED BY:
YP	SH



PREPARED BY:

350 E. Crown Point Road, Suite 1100  
Winter Garden, FL 34787  
Main: 888.324.2557  
Direct: 407.439.1594

DATE \_\_\_\_\_

\_\_\_\_\_, PE  
FL PROFESSIONAL ENGINEER LIC. # \_\_\_\_\_


**Eustis High School**  
**(FISH PLAN)**  
1300 E Washington Ave,  
Eustis, FL

SHEET DESCRIPTION  
**AERIAL VIEW**

SHEET NUMBER  
**SP-01**

**1**  
SP-01 **AERIAL VIEW**  
SCALE: N.T.S.

ARCHIS TECHNOLOGIES - \\server-1\H\Archis\21-010 Eustis High School\From ISP\2021-02-04 A\896\_Lake County\_Fish Survey\_Eustis High School.dwg February 4, 2021 20:17:28 PC20

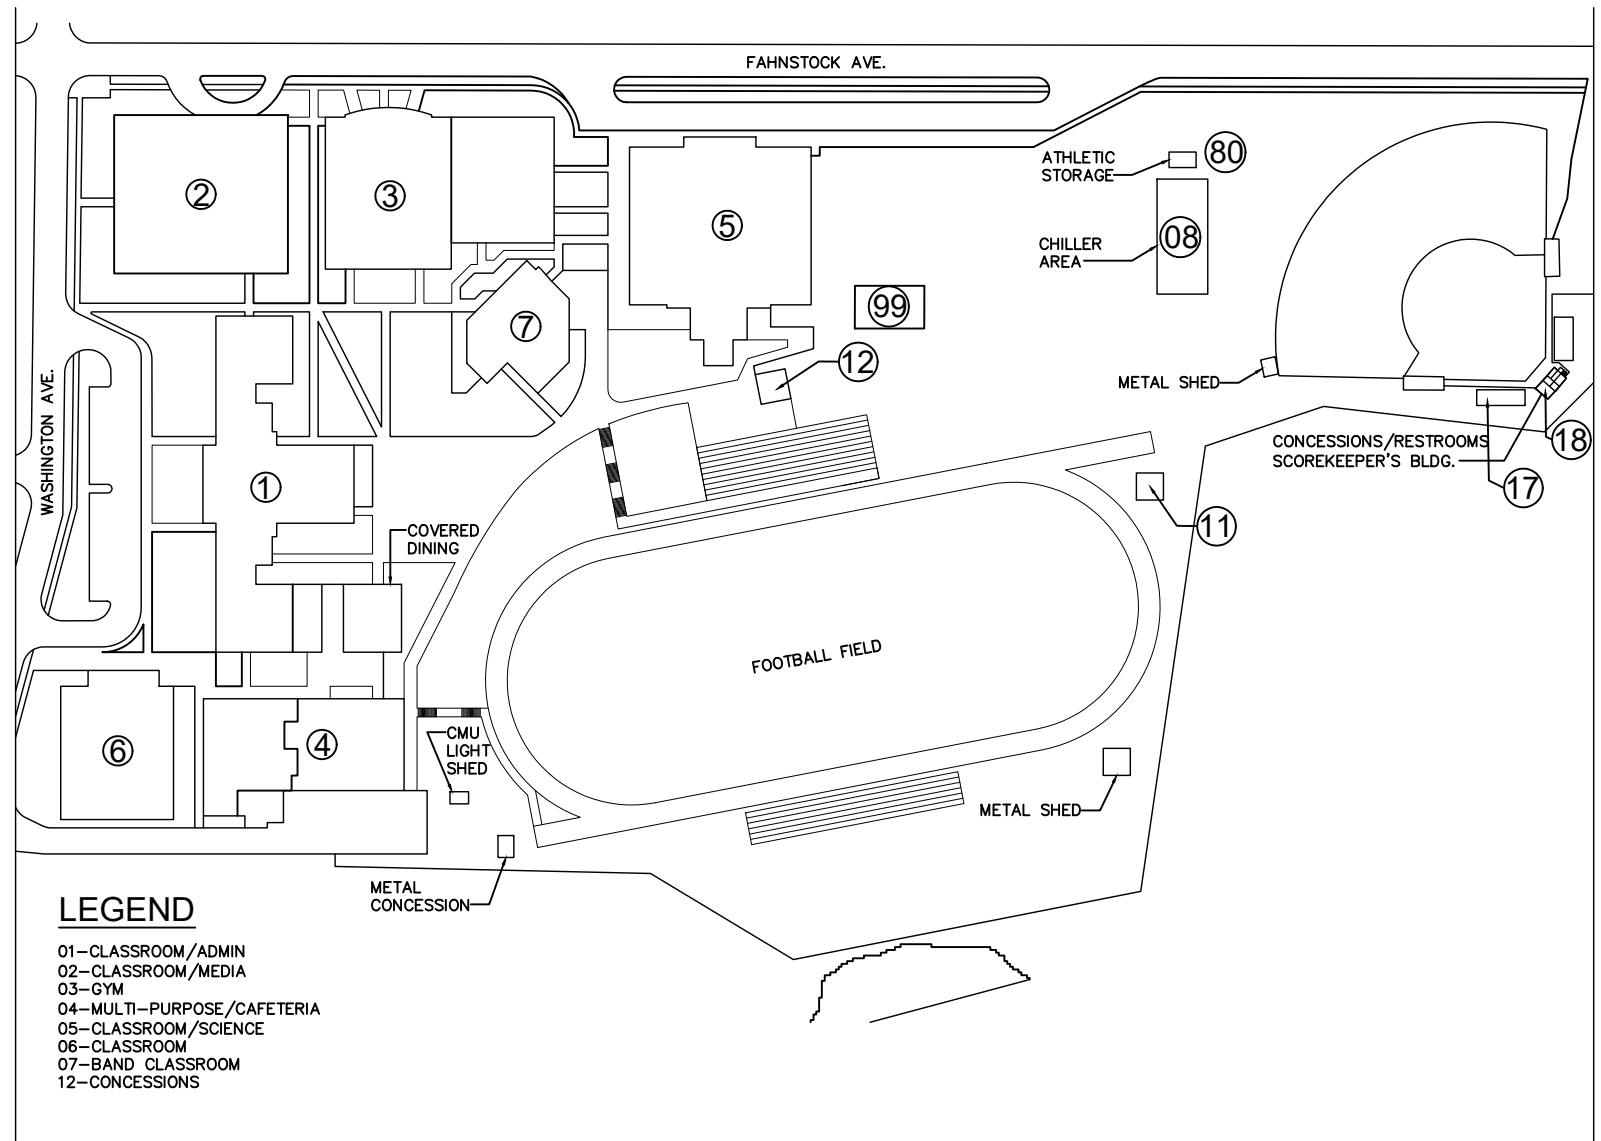

- LEGEND**
- 01-CLASSROOM/ADMIN
  - 02-CLASSROOM/MEDIA
  - 03-GYM
  - 04-MULTI-PURPOSE/CAFETERIA
  - 05-CLASSROOM/SCIENCE
  - 06-CLASSROOM
  - 07-BAND CLASSROOM
  - 12-CONCESSIONS

**1**  
SP-02 **OVERALL SITE PLAN**  
SCALE: 1/64

REV	DATE	DESCRIPTION
A	02/04/21	PRELIMINARY FISH PLAN
B		
0		
1		
2		
3		
4		
5		
6		

ARCHIS PROJECT NO.:

DRAWN BY: YP      CHECKED BY: SH



**CM I**

158 Terra Mango Loop, Suite B,  
Orlando, FL 32835  
Main: (407) 293-4168

PREPARED BY:

**ARCHIS**

350 E. Crown Point Road, Suite 1100  
Winter Garden, FL 34787  
Main: 888.324.2557  
Direct: 407.439.1594

DATE \_\_\_\_\_

\_\_\_\_\_, PE  
FL PROFESSIONAL ENGINEER LIC. # \_\_\_\_\_

**Eustis High School**

**(FISH PLAN)**


1300 E Washington Ave,  
Eustis, FL

SHEET DESCRIPTION


**OVERALL SITE PLAN**

SHEET NUMBER

**SP-02**

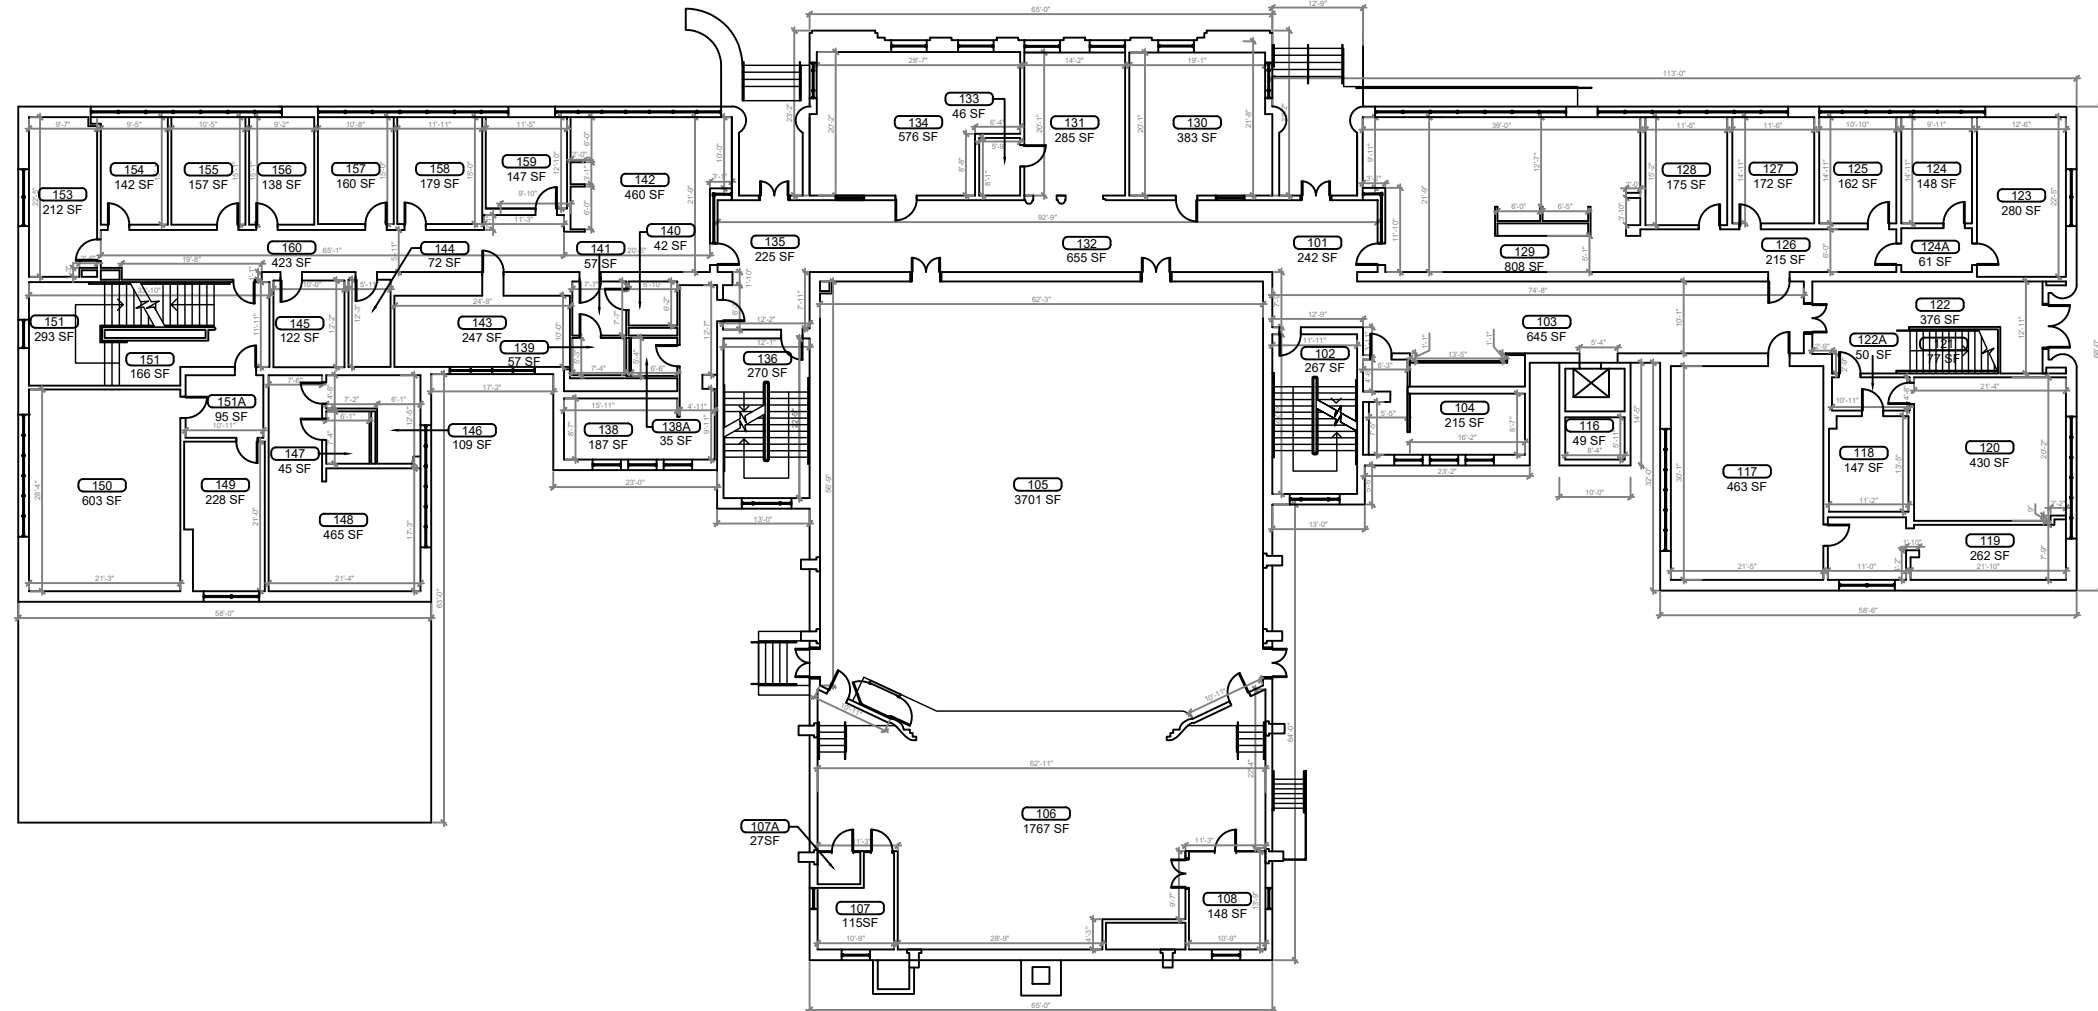


**1**  
**B-01** **BUILDING 01 FIRST FLOOR PLAN**  
SCALE: 3/32"=1'-0"

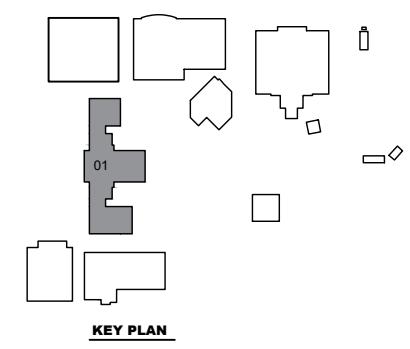

REV	DATE	DESCRIPTION
A	02/04/21	PRELIMINARY FISH PLAN
B		
0		
1		
2		
3		
4		
5		
6		

ARCHIS PROJECT NO.:  
DRAWN BY: YP      CHECKED BY: SH

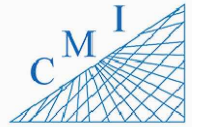

158 Terra Mango Loop, Suite B,  
Orlando, FL 32835  
Main: (407) 293-4168

PREPARED BY:  
**ARCHIS**  
350 E. Crown Point Road, Suite 1100  
Winter Garden, FL 34787  
Main: 888.324.2557  
Direct: 407.439.1594


DATE  
\_\_\_\_\_, PE  
FL PROFESSIONAL ENGINEER LIC. #

**Eustis High School**  
**(FISH PLAN)**  
1300 E Washington Ave,  
Eustis, FL


SHEET DESCRIPTION  
**BUILDING 01**

SHEET NUMBER  
**B-01.1**

ARCHIS TECHNOLOGIES - \\server-1\H\Archis\21-010 Eustis High School\From ISP\2021-02-04 A\896\_Lake County\_Fish Survey\_Eustis High School.dwg February 4, 2021 20:17:37 PC20

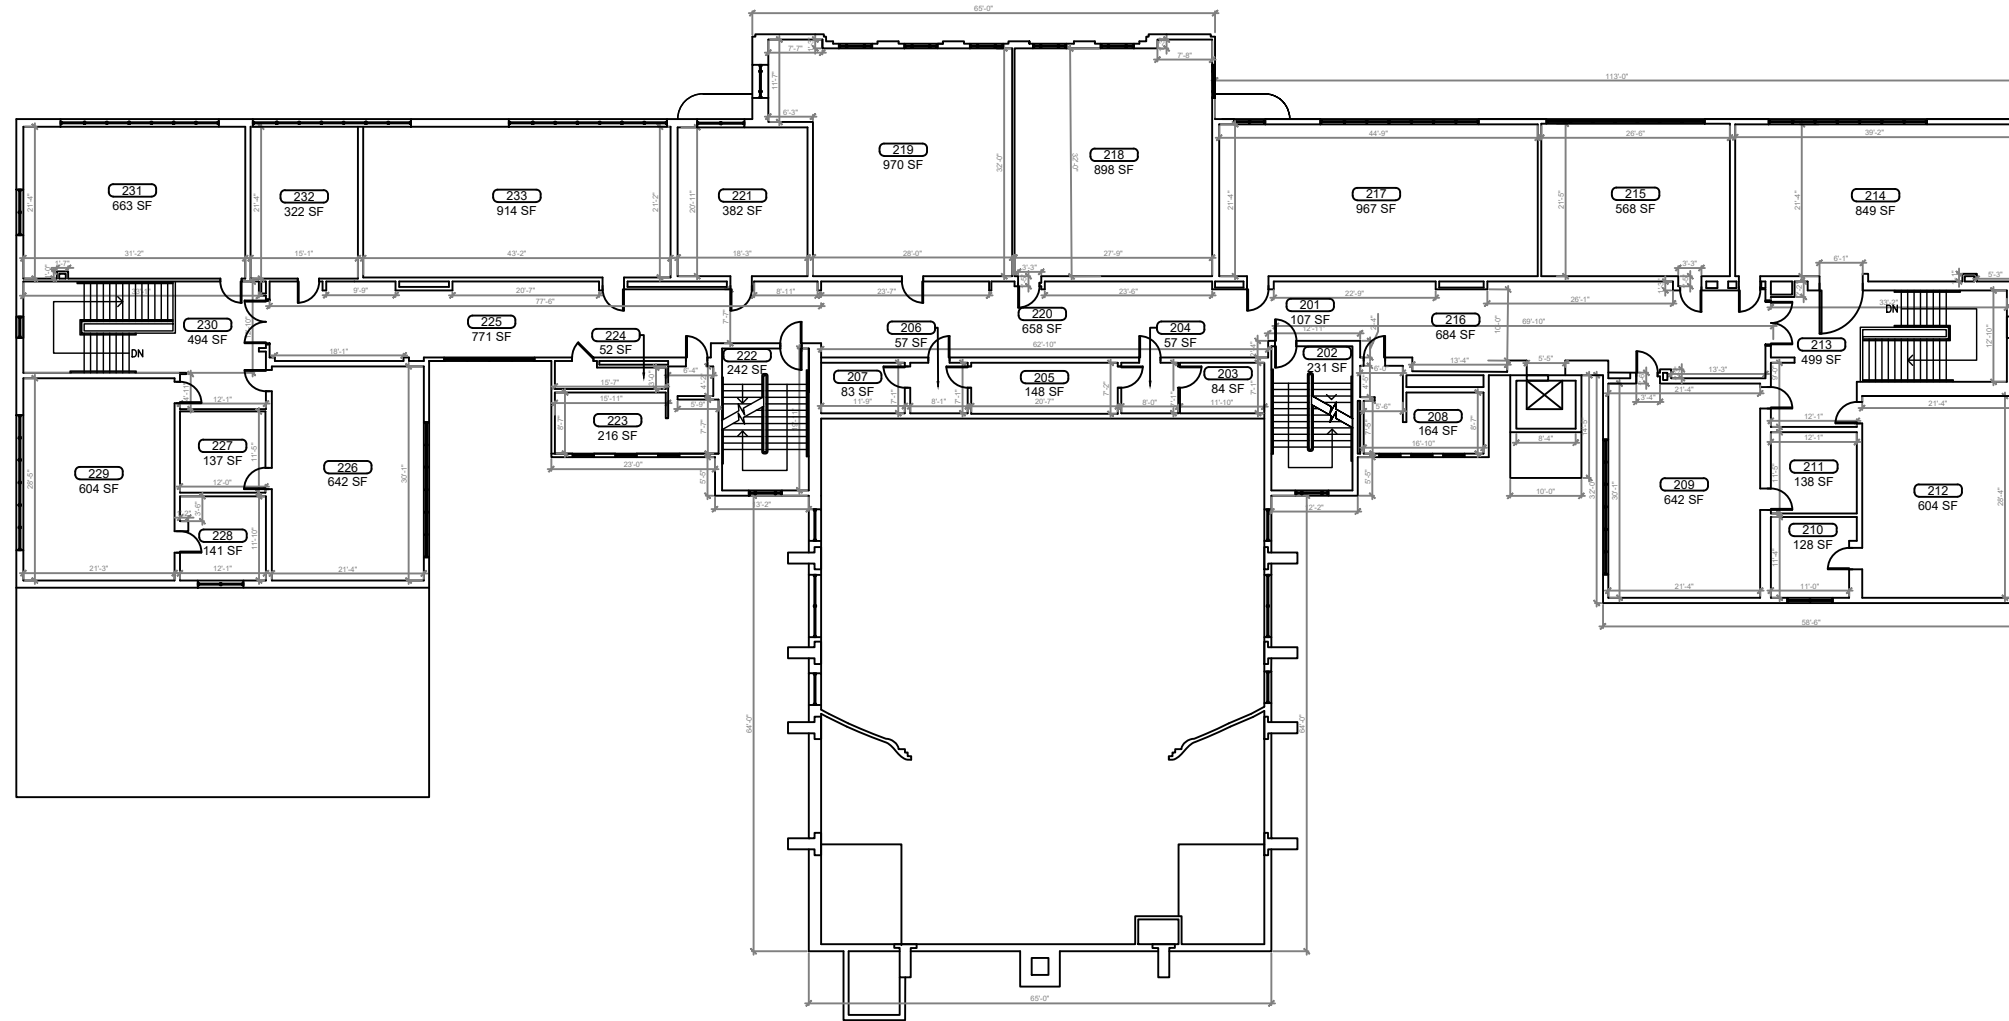


**1**  
**B-01** **BUILDING 01 SECOND FLOOR PLAN**  
SCALE: 3/32"=1'-0"

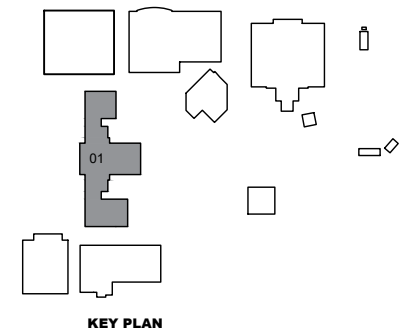

REV	DATE	DESCRIPTION
A	02/04/21	PRELIMINARY FISH PLAN
B		
0		
1		
2		
3		
4		
5		
6		

ARCHIS PROJECT NO.:  
DRAWN BY: YP  
CHECKED BY: SH

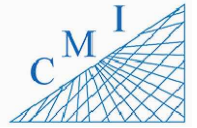

158 Terra Mango Loop, Suite B,  
Orlando, FL 32835  
Main: (407) 293-4168



PREPARED BY:  
**ARCHIS**  
350 E. Crown Point Road, Suite 1100  
Winter Garden, FL 34787  
Main: 888.324.2557  
Direct: 407.439.1594

DATE \_\_\_\_\_  
, PE  
FL PROFESSIONAL ENGINEER LIC. # \_\_\_\_\_

**Eustis High School**  
**(FISH PLAN)**  
1300 E Washington Ave,  
Eustis, FL

SHEET DESCRIPTION  
**BUILDING 01**

SHEET NUMBER  
**B-01.2**

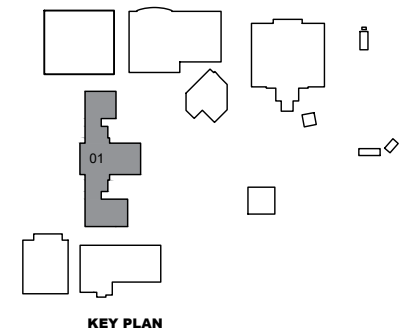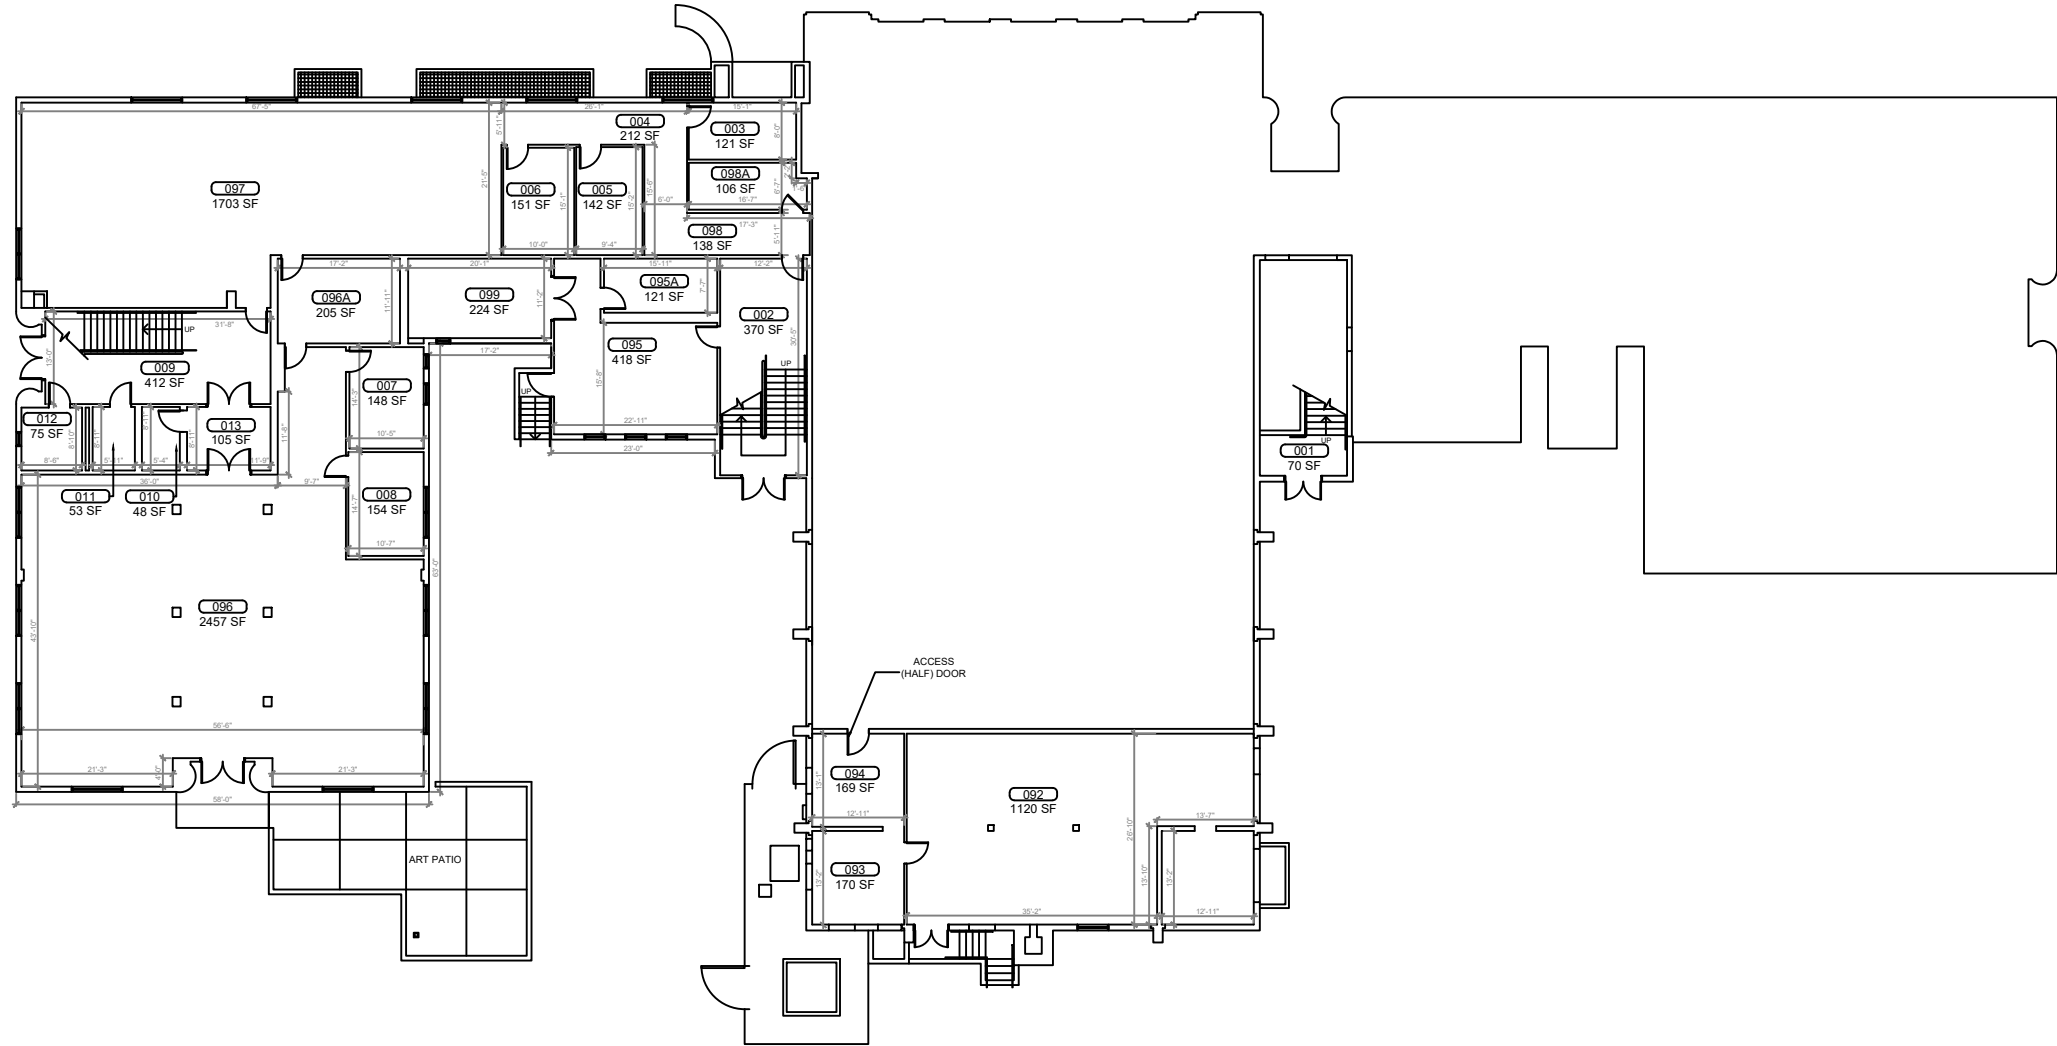

**1**  
B-01 **BUILDING 01 BASEMENT FLOOR PLAN**  
SCALE: 3/32"=1'-0"

REV	DATE	DESCRIPTION
A	02/04/21	PRELIMINARY FISH PLAN
B		
0		
1		
2		
3		
4		
5		
6		

ARCHIS PROJECT NO.:  
DRAWN BY: YP      CHECKED BY: SH



**CM I**  
158 Terra Mango Loop, Suite B,  
Orlando, FL 32835  
Main: (407) 293-4168


PREPARED BY:  
**ARCHIS**  
350 E. Crown Point Road, Suite 1100  
Winter Garden, FL 34787  
Main: 888.324.2557  
Direct: 407.439.1594

**DATE**  
\_\_\_\_\_, **PE**  
FL PROFESSIONAL ENGINEER LIC. # \_\_\_\_\_


**Eustis High School**  
**(FISH PLAN)**  
1300 E Washington Ave,  
Eustis, FL

SHEET DESCRIPTION  
**BUILDING 01**

SHEET NUMBER  
**B-01.B**

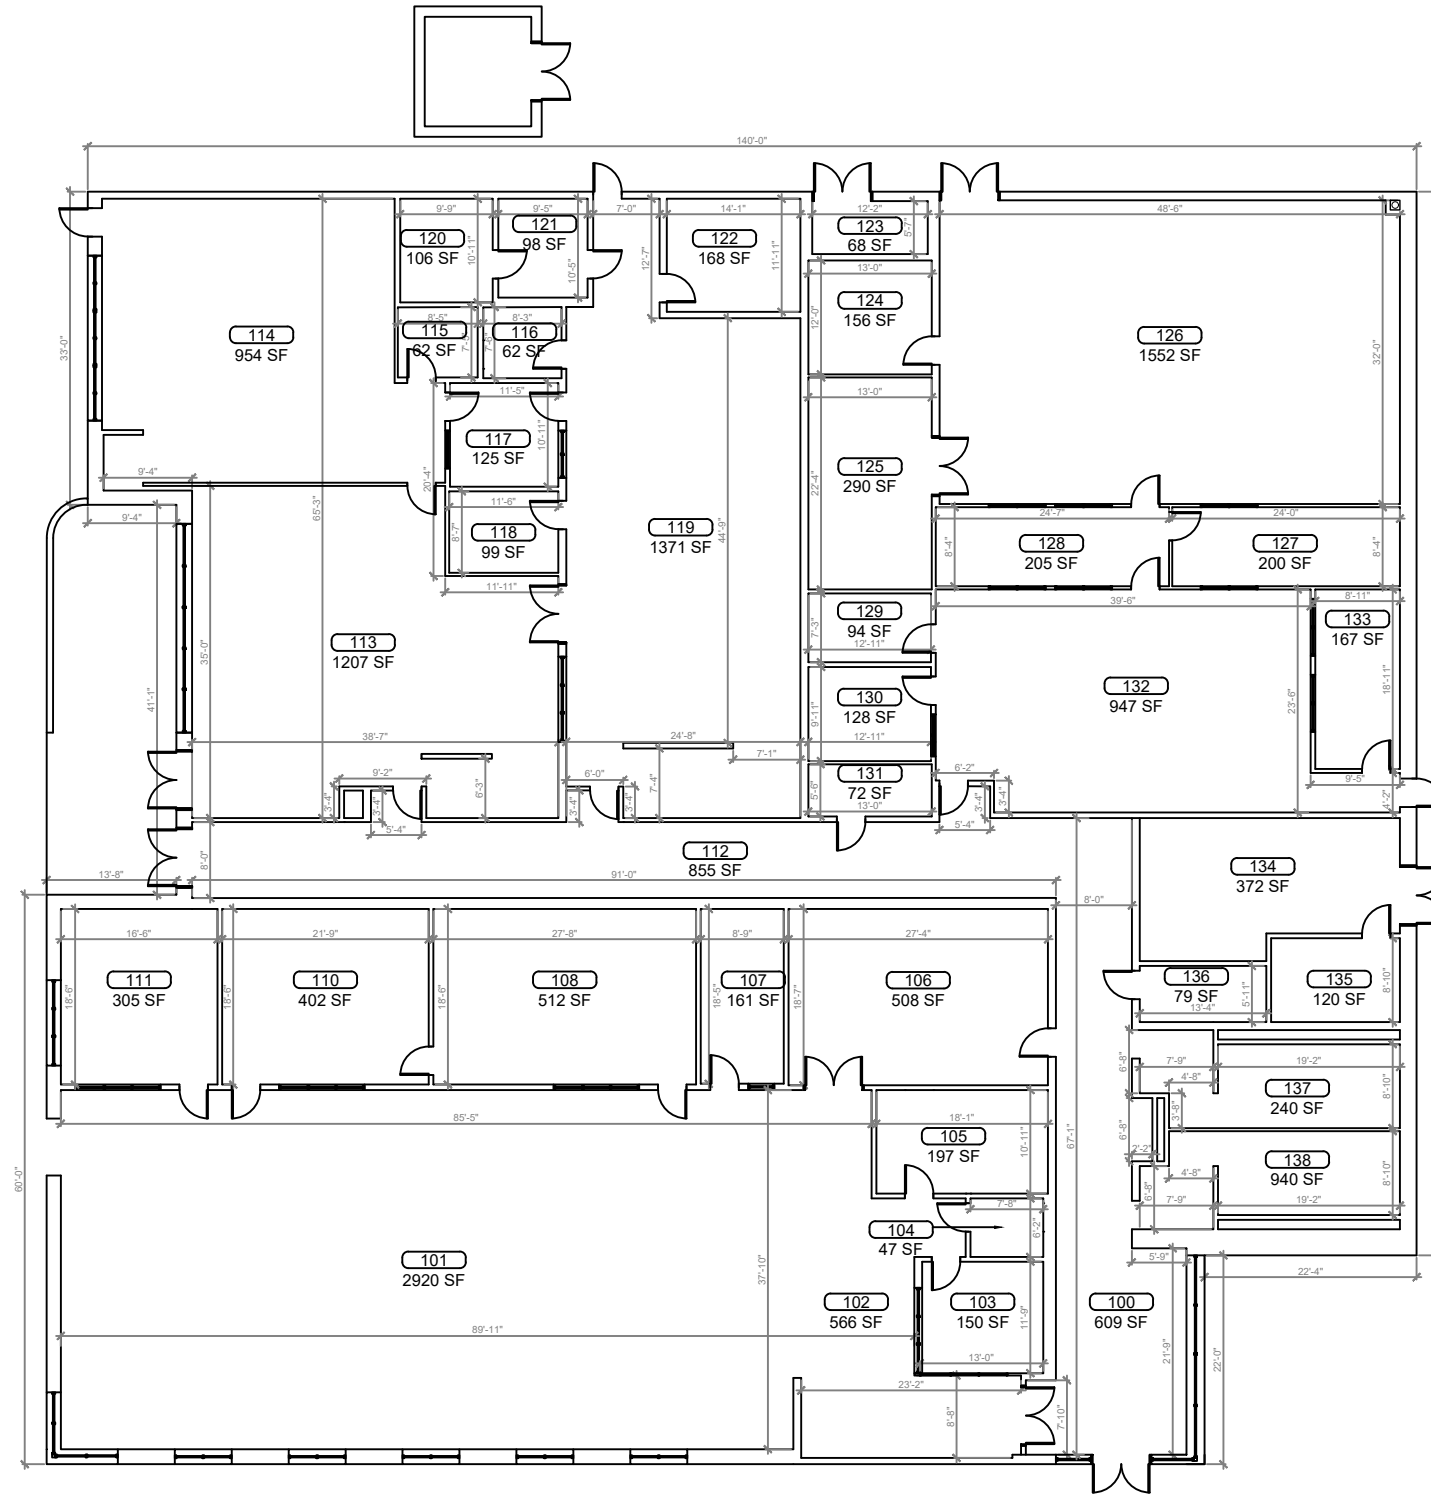


**1**  
B-02 **BUILDING 02 FIRST FLOOR PLAN**  
SCALE: 1/8"=1'-0"

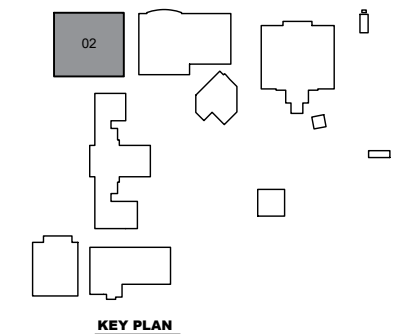

REV	DATE	DESCRIPTION
A	02/04/21	PRELIMINARY FISH PLAN
B		
0		
1		
2		
3		
4		
5		
6		

ARCHIS PROJECT NO.:  
DRAWN BY: YP  
CHECKED BY: SH

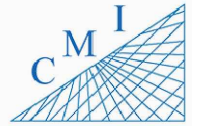

158 Terra Mango Loop, Suite B,  
Orlando, FL 32835  
Main: (407) 293-4168



PREPARED BY:  
**ARCHIS**  
350 E. Crown Point Road, Suite 1100  
Winter Garden, FL 34787  
Main: 888.324.2557  
Direct: 407.439.1594

DATE  
, PE  
FL PROFESSIONAL ENGINEER LIC. #

**Eustis High School**  
**(FISH PLAN)**  
1300 E Washington Ave,  
Eustis, FL  
SHEET DESCRIPTION

**BUILDING 02**


SHEET NUMBER  
**B-02**

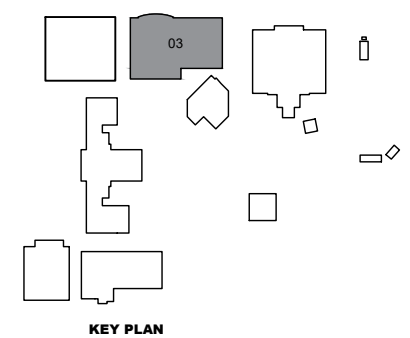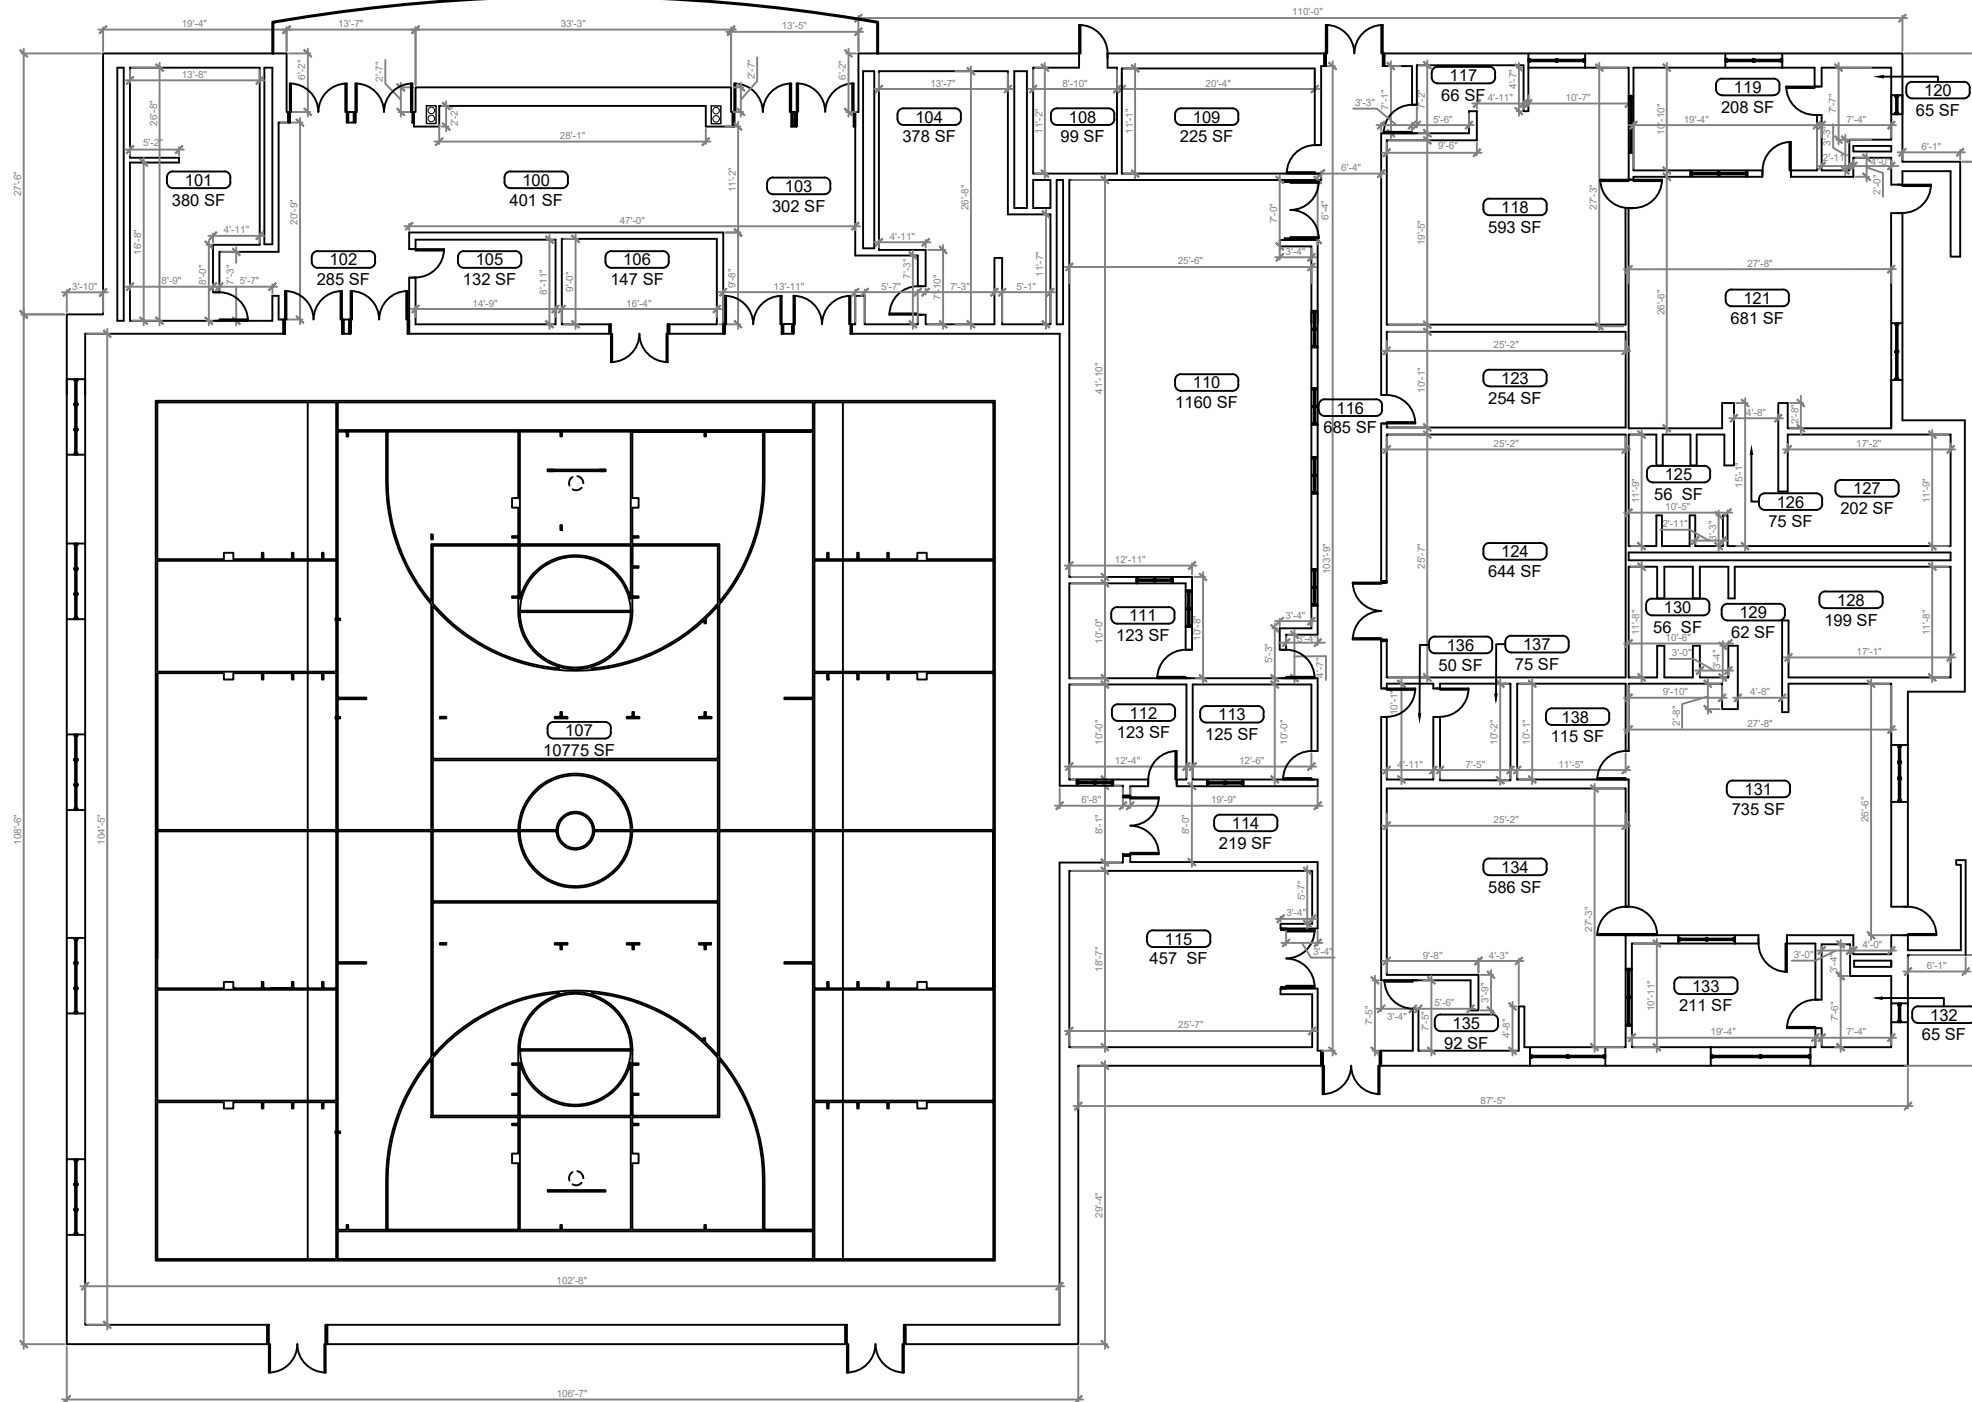

**1**  
B-03 **BUILDING 03 FLOOR PLAN**  
SCALE: 1/8"=1'-0"

REV	DATE	DESCRIPTION
A	02/04/21	PRELIMINARY FISH PLAN
B		
0		
1		
2		
3		
4		
5		
6		

ARCHIS PROJECT NO.:  
DRAWN BY: YP  
CHECKED BY: SH

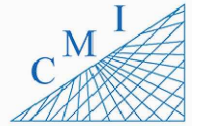

158 Terra Mango Loop, Suite B,  
Orlando, FL 32835  
Main: (407) 293-4168


PREPARED BY:  
**ARCHIS**  
350 E. Crown Point Road, Suite 1100  
Winter Garden, FL 34787  
Main: 888.324.2557  
Direct: 407.439.1594

DATE \_\_\_\_\_  
, PE  
FL PROFESSIONAL ENGINEER LIC. # \_\_\_\_\_

**Eustis High School**  
**(FISH PLAN)**  
1300 E Washington Ave,  
Eustis, FL  
SHEET DESCRIPTION

**BUILDING 03**

SHEET NUMBER  
**B-03**

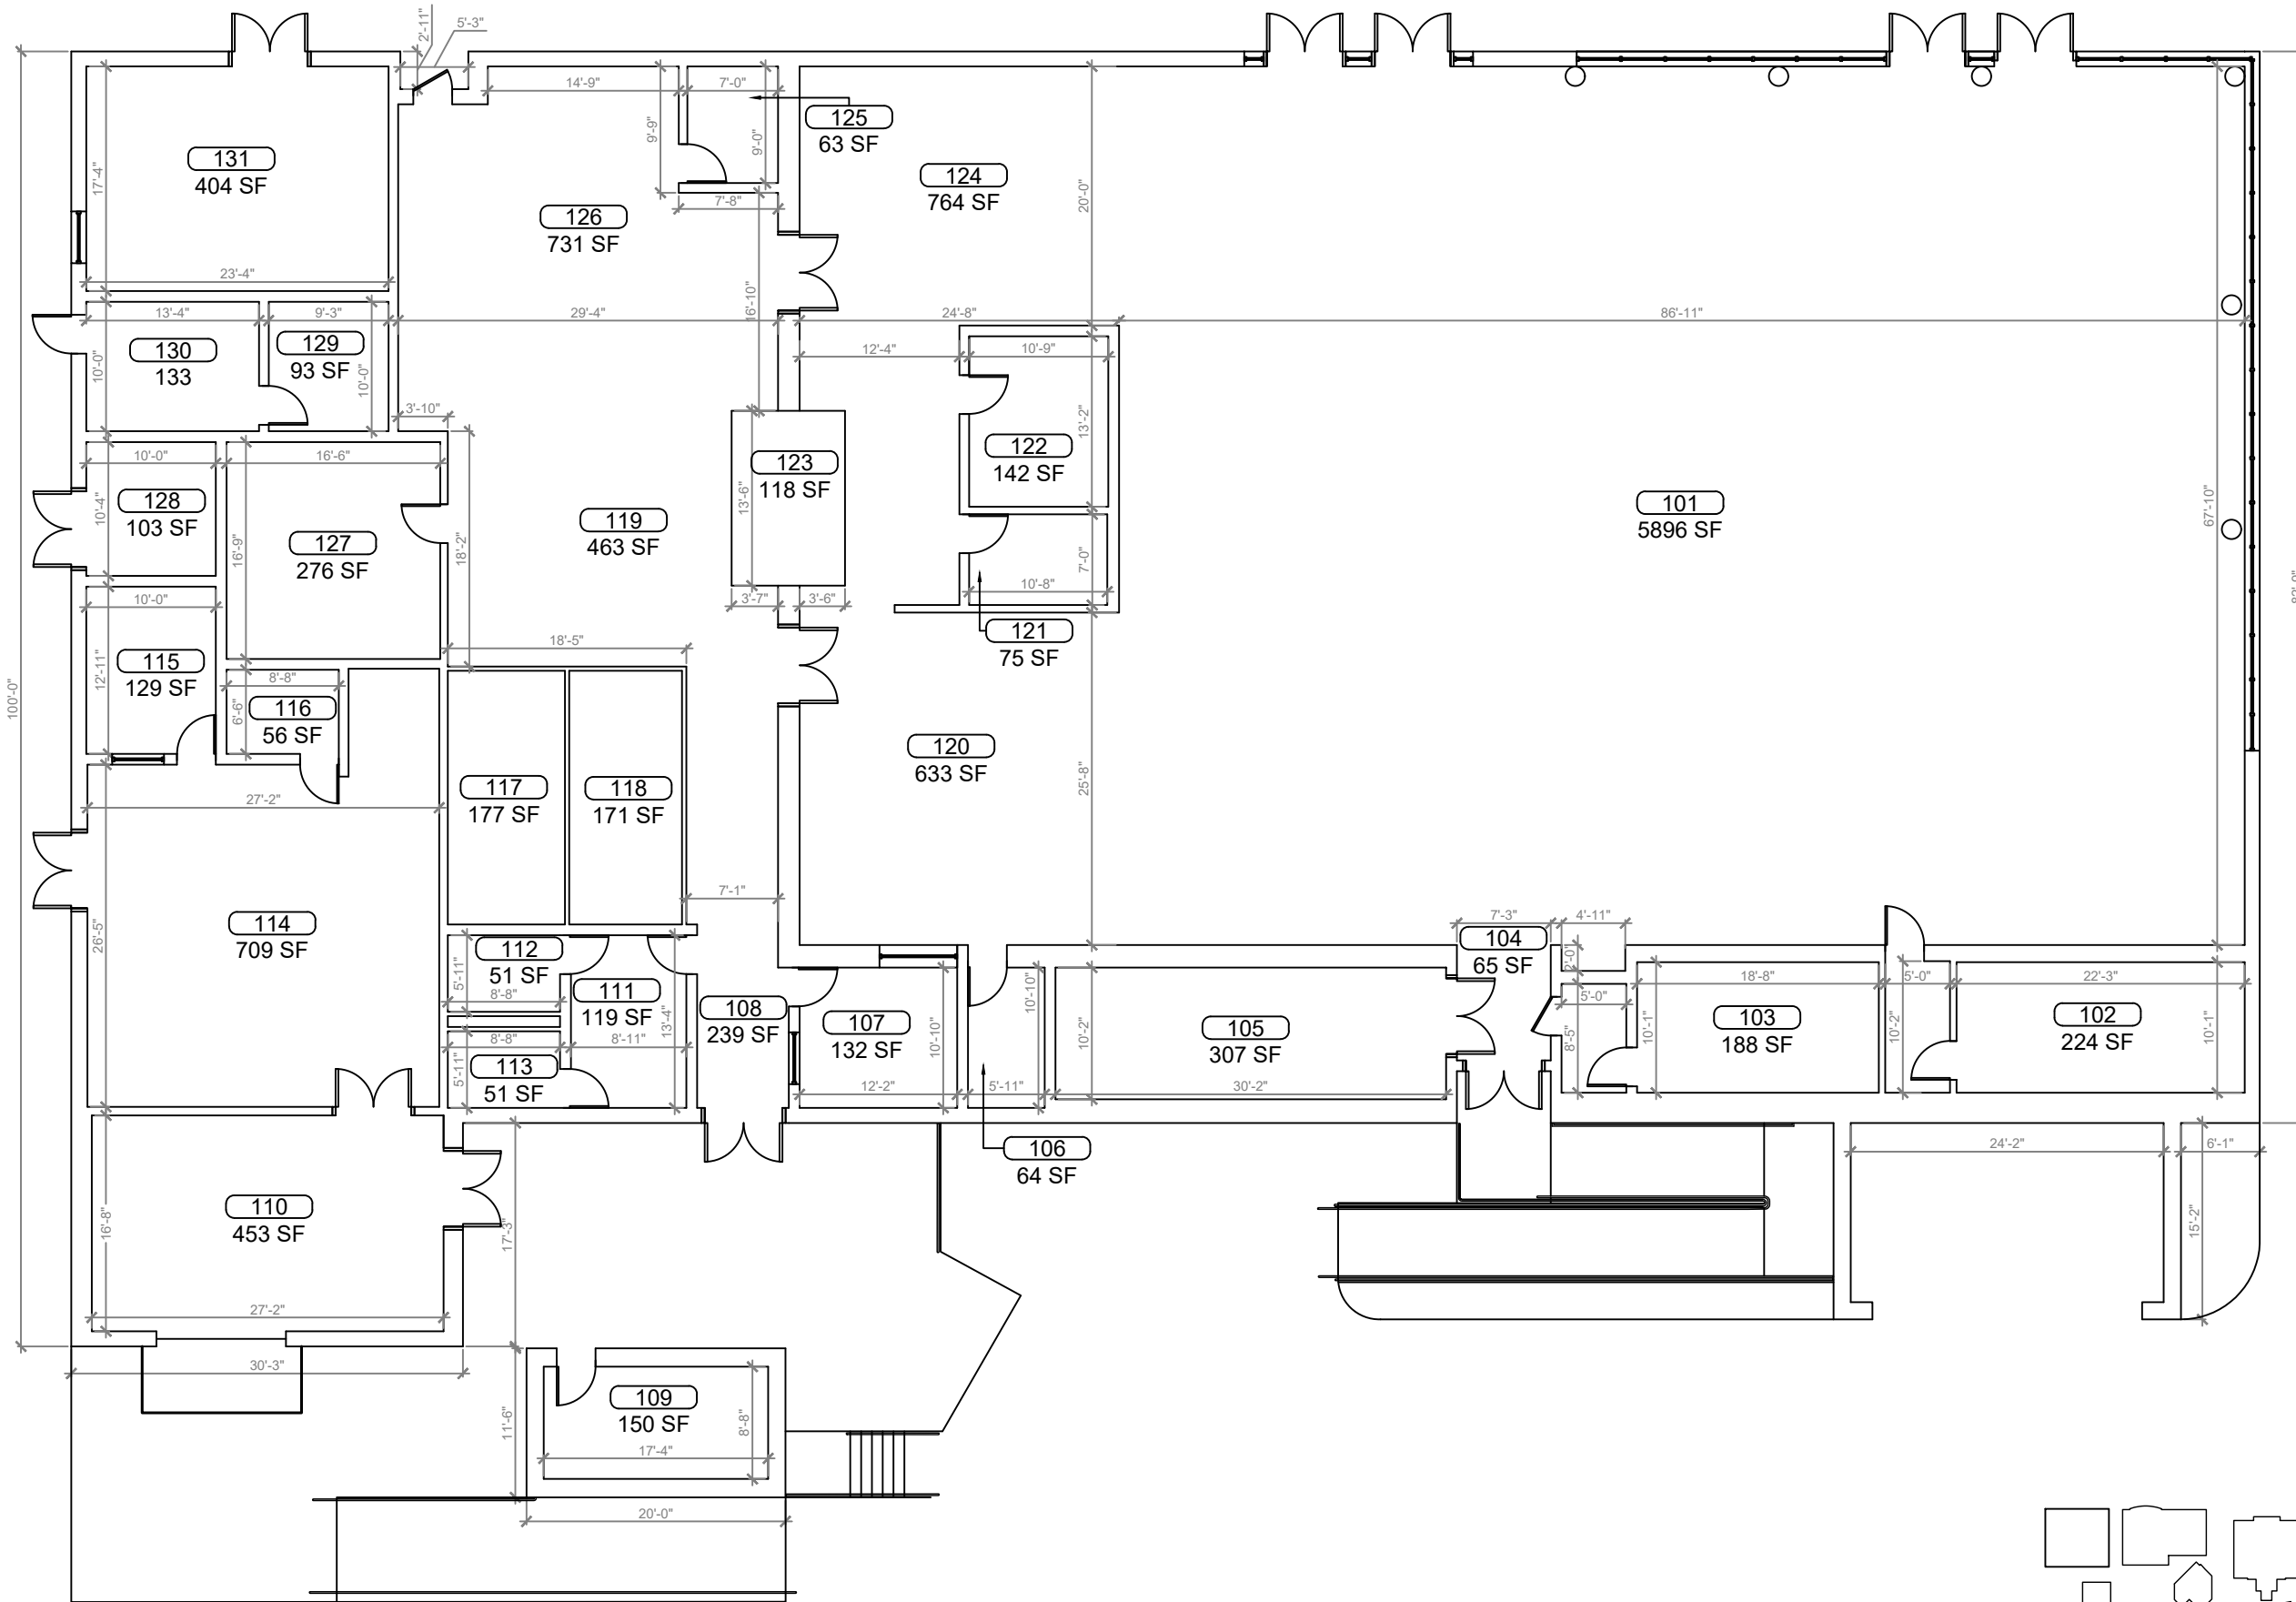

REV	DATE	DESCRIPTION
A	02/04/21	PRELIMINARY FISH PLAN
B		
0		
1		
2		
3		
4		
5		
6		


ARCHIS PROJECT NO.:  
 DRAWN BY: YP  
 CHECKED BY: SH



**CMI**  
 158 Terra Mango Loop, Suite B,  
 Orlando, FL 32835  
 Main: (407) 293-4168

PREPARED BY:  
**ARCHIS**  
 350 E. Crown Point Road, Suite 1100  
 Winter Garden, FL 34787  
 Main: 888.324.2557  
 Direct: 407.439.1594

**1**  
**B-04 BUILDING 04 FLOOR PLAN**  
 SCALE: 3/16"=1'-0"

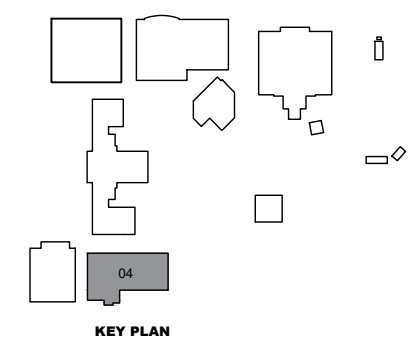


DATE \_\_\_\_\_  
 \_\_\_\_\_, PE  
 FL PROFESSIONAL ENGINEER LIC. # \_\_\_\_\_

**Eustis High School**  
**(FISH PLAN)**  
 1300 E Washington Ave,  
 Eustis, FL  
 SHEET DESCRIPTION


**BUILDING 04**

SHEET NUMBER  
**B-04**



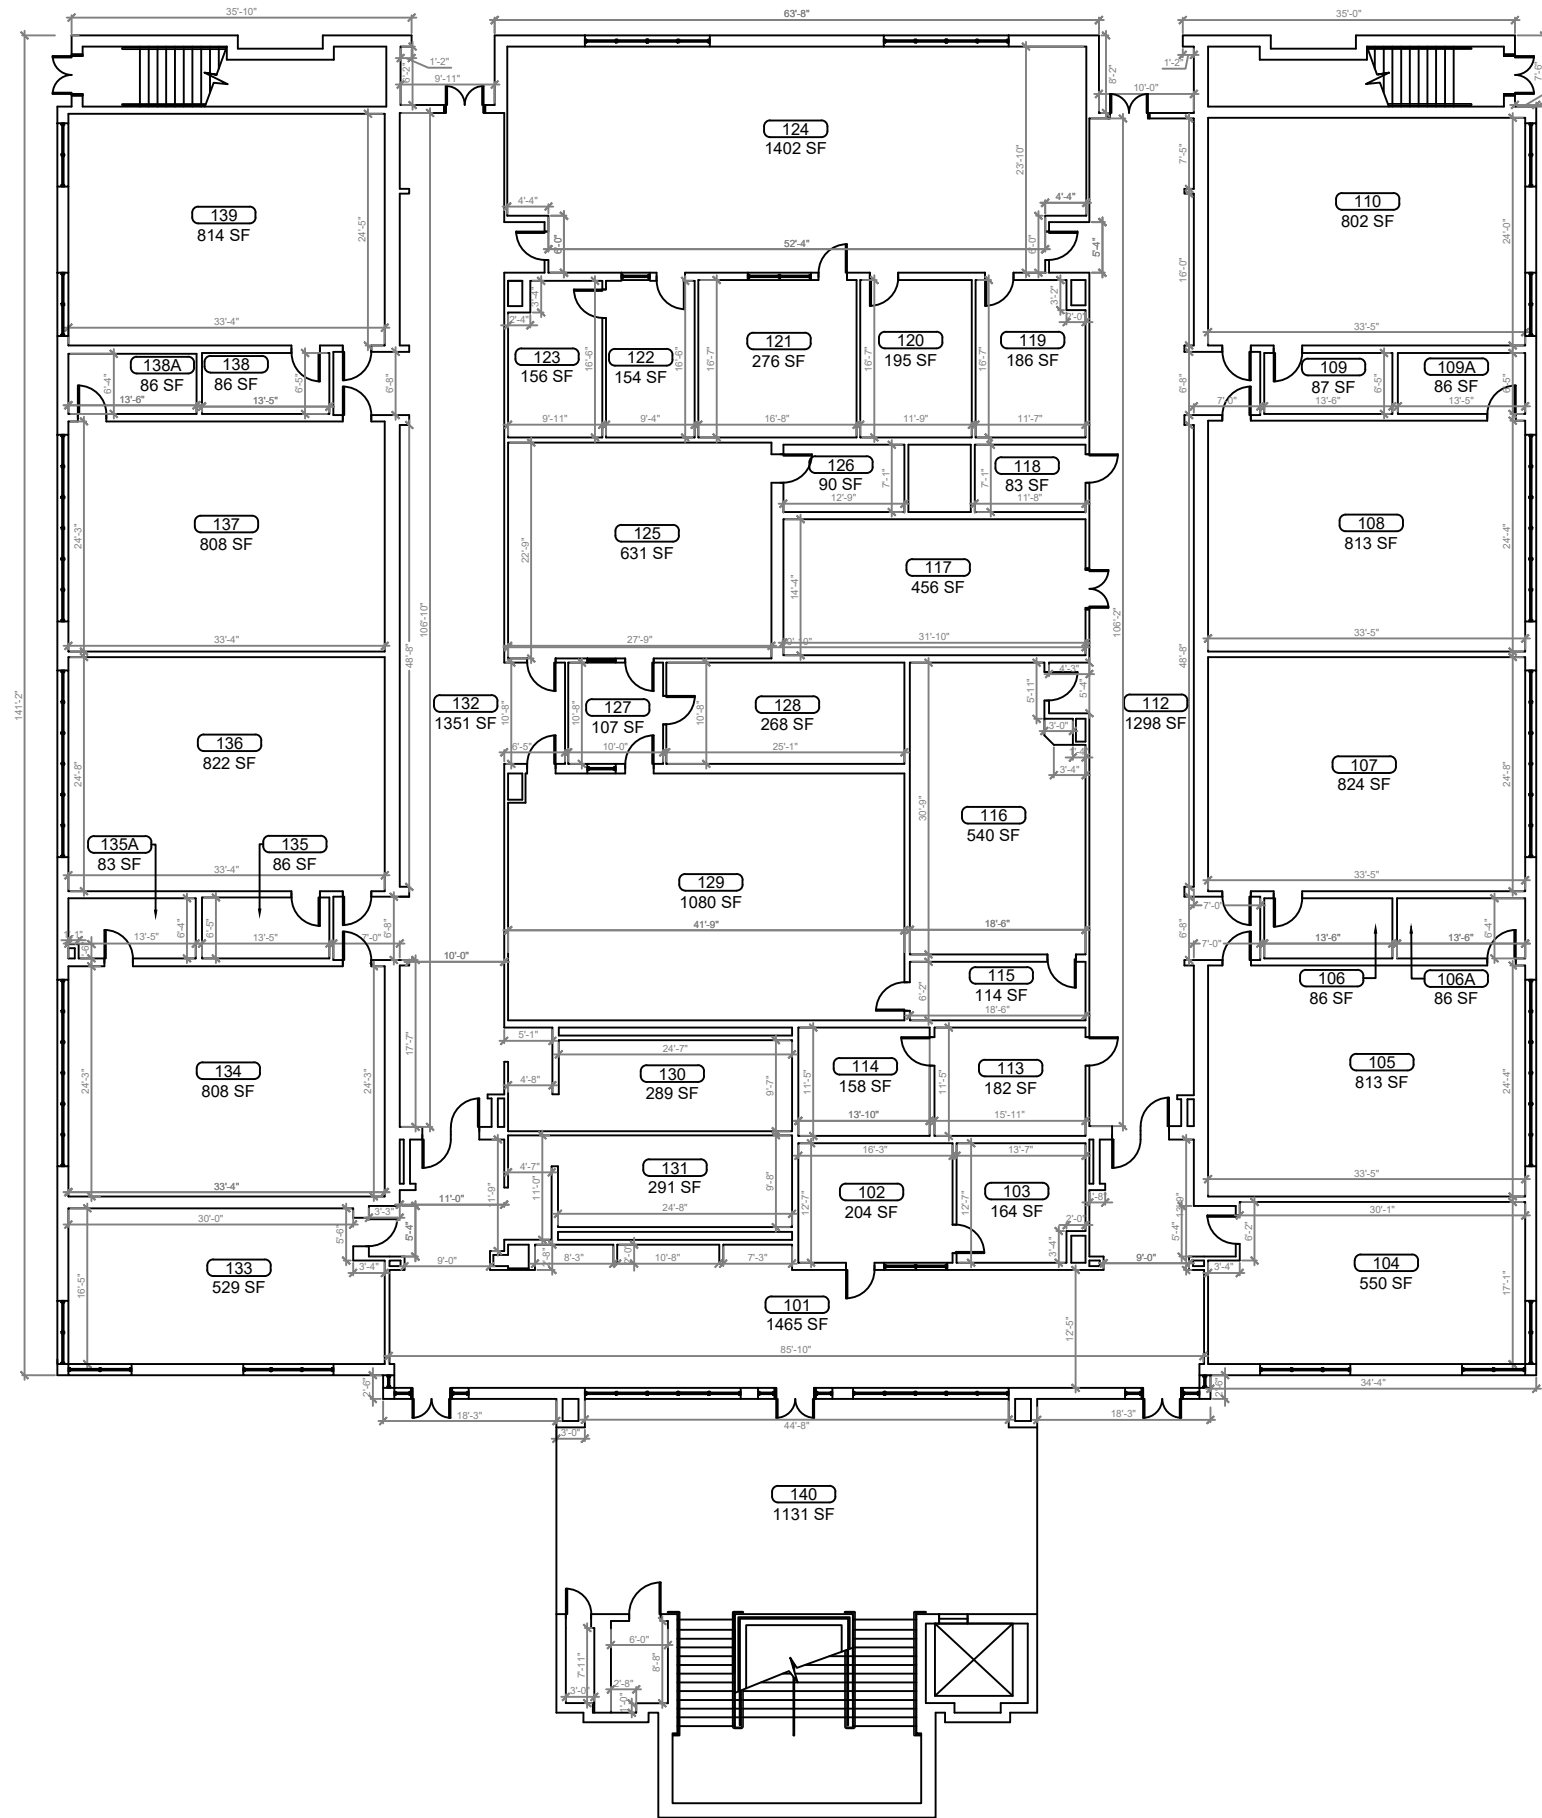

**1**  
B-05 **BUILDING 05 FIRST FLOOR PLAN**  
SCALE: 1/8"=1'-0"

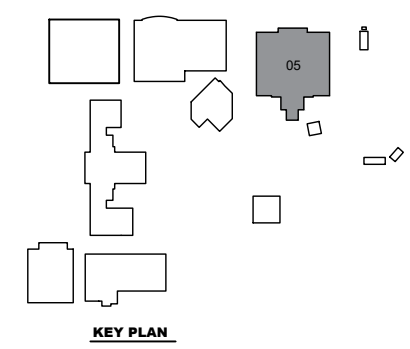

REV	DATE	DESCRIPTION
A	02/04/21	PRELIMINARY FISH PLAN
B		
0		
1		
2		
3		
4		
5		
6		

ARCHIS PROJECT NO.:  
DRAWN BY: YP CHECKED BY: SH



**CMI**  
158 Terra Mango Loop, Suite B,  
Orlando, FL 32835  
Main: (407) 293-4168



PREPARED BY:  
**ARCHIS**  
350 E. Crown Point Road, Suite 1100  
Winter Garden, FL 34787  
Main: 888.324.2557  
Direct: 407.439.1594

DATE \_\_\_\_\_  
\_\_\_\_\_, PE  
FL PROFESSIONAL ENGINEER LIC. # \_\_\_\_\_

**Eustis High School**  
**(FISH PLAN)**  
1300 E Washington Ave,  
Eustis, FL

SHEET DESCRIPTION  
**BUILDING 05**

SHEET NUMBER  
**B-05.1**

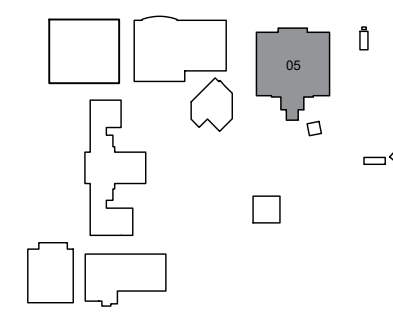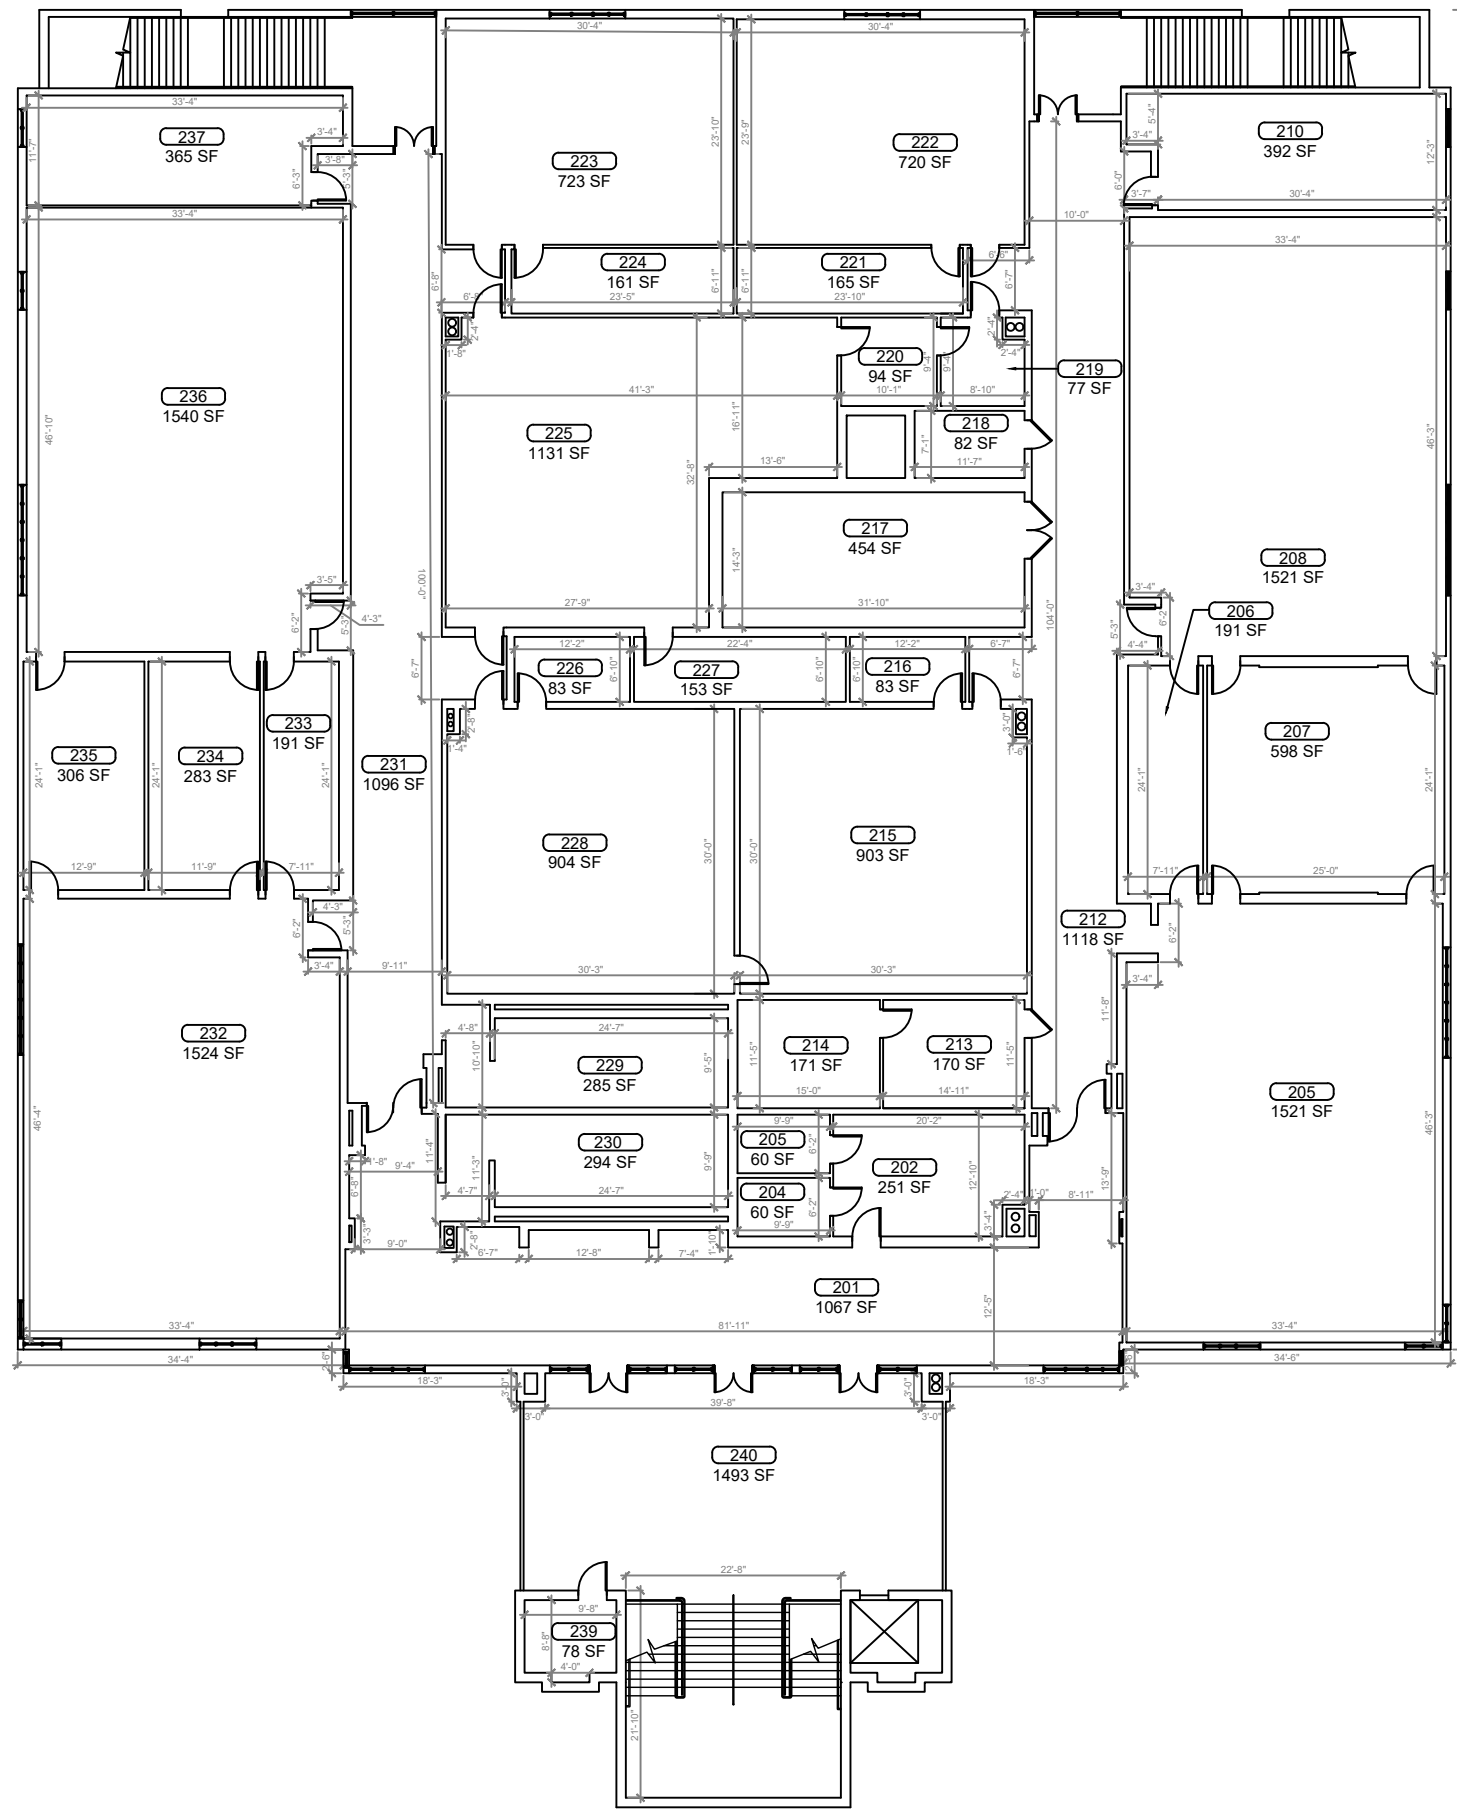

**1**  
**B-05** **BUILDING 05 SECOND FLOOR PLAN**  
SCALE: 1/8"=1'-0"

REV	DATE	DESCRIPTION
A	02/04/21	PRELIMINARY FISH PLAN
B		
0		
1		
2		
3		
4		
5		
6		

ARCHIS PROJECT NO.:  
DRAWN BY: YP  
CHECKED BY: SH



**CM I**  
158 Terra Mango Loop, Suite B,  
Orlando, FL 32835  
Main: (407) 293-4168


PREPARED BY:  
**ARCHIS**  
350 E. Crown Point Road, Suite 1100  
Winter Garden, FL 34787  
Main: 888.324.2557  
Direct: 407.439.1594

DATE  
, PE  
FL PROFESSIONAL ENGINEER LIC. #


**Eustis High School**  
**(FISH PLAN)**  
1300 E Washington Ave,  
Eustis, FL

SHEET DESCRIPTION  
**BUILDING 05**

SHEET NUMBER  
**B-05.2**

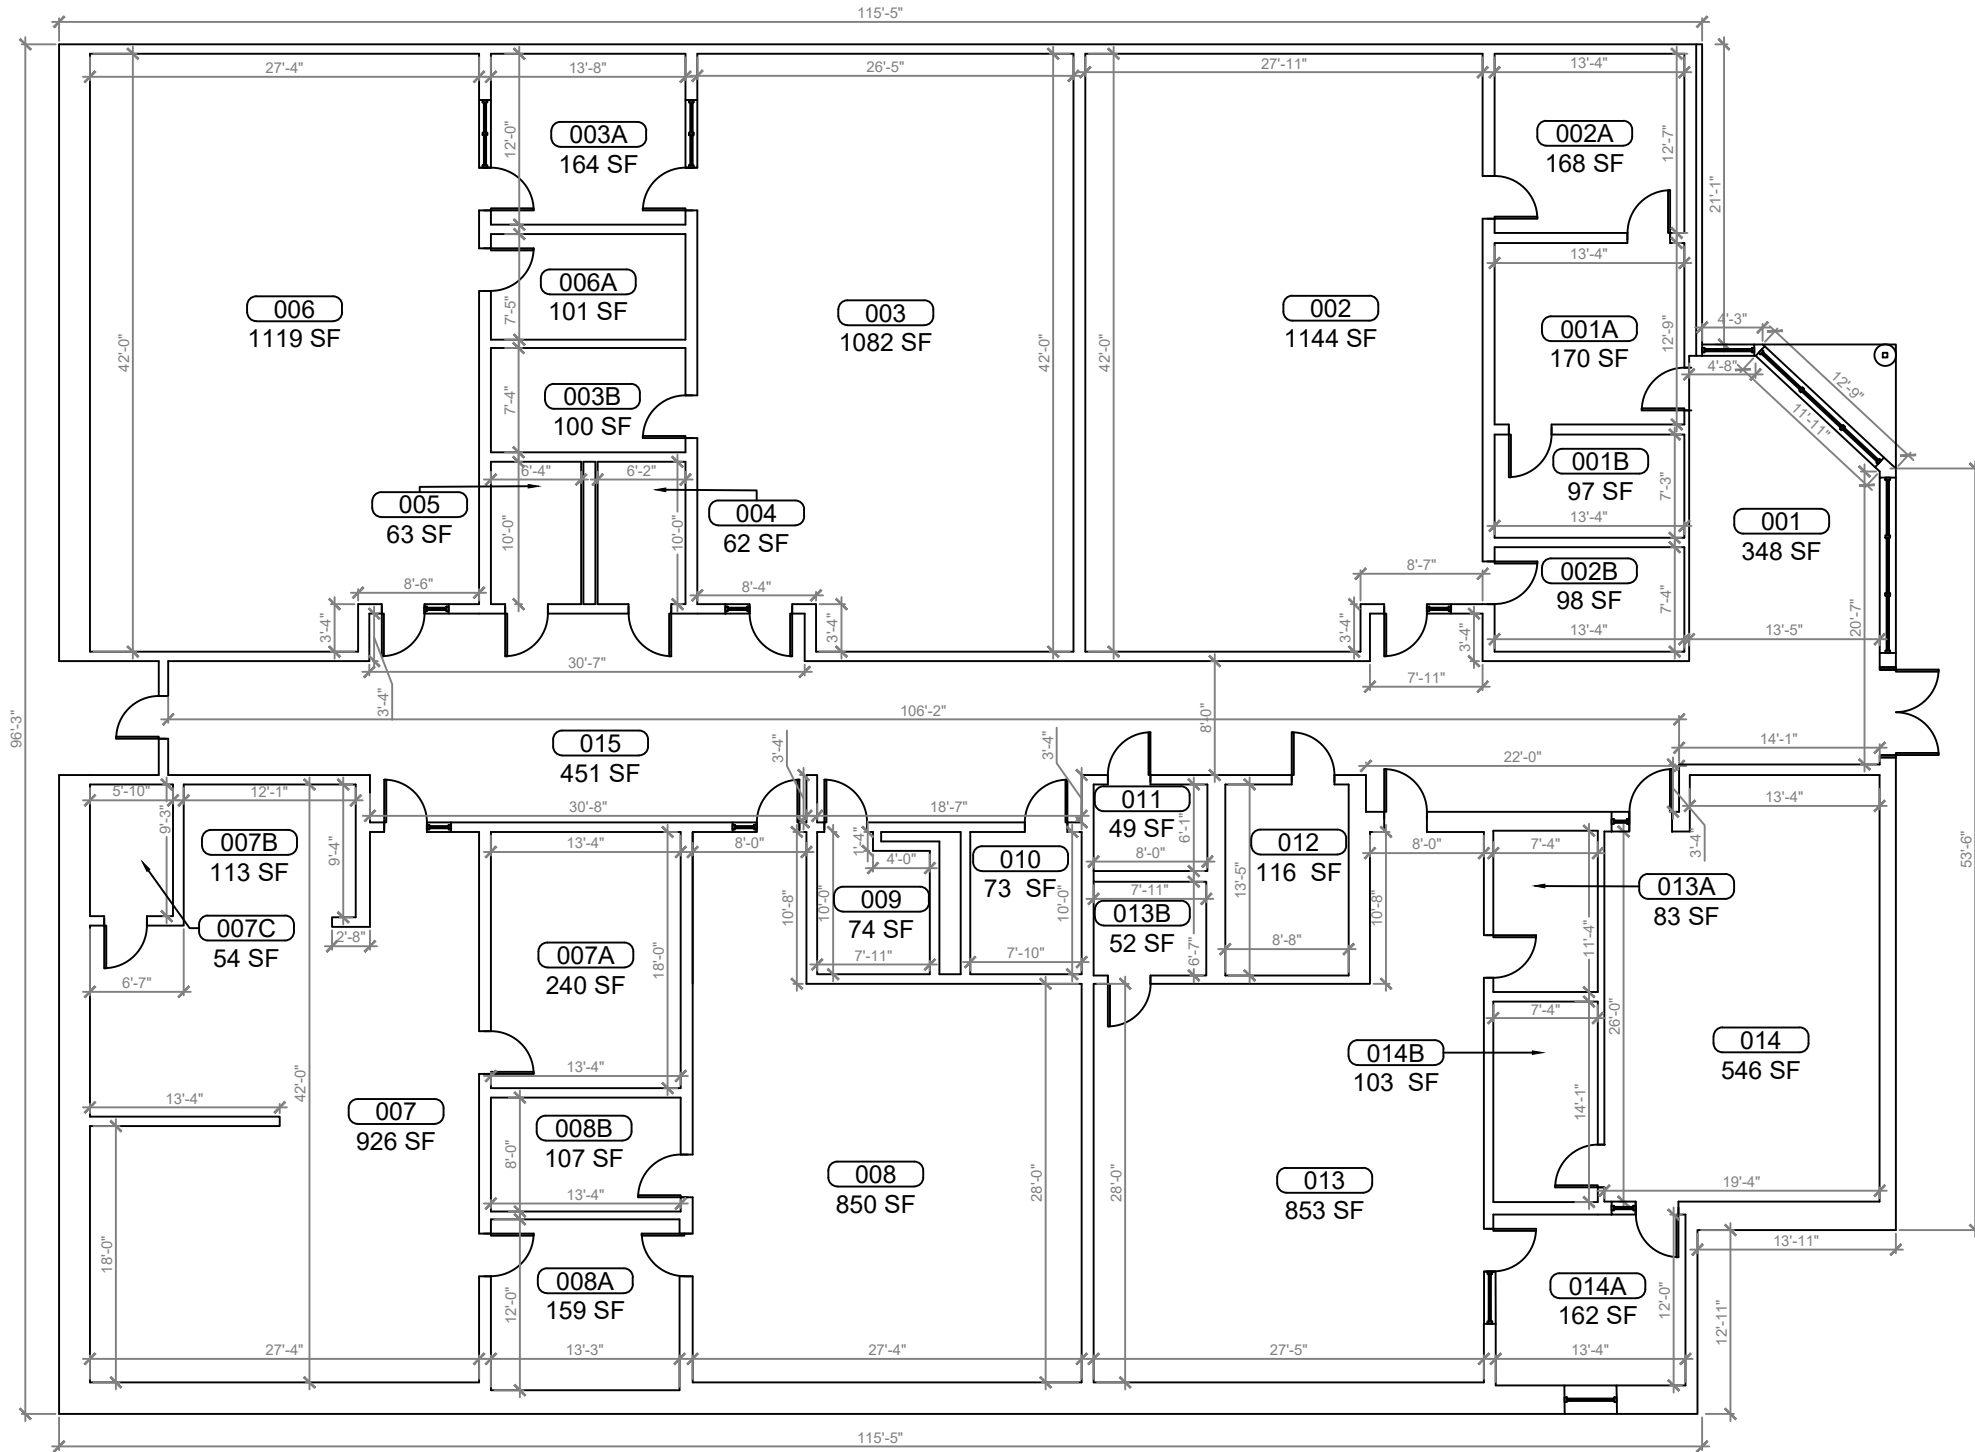


**1**  
B-06 **BUILDING 06 FLOOR PLAN**  
SCALE: 3/16"=1'-0"

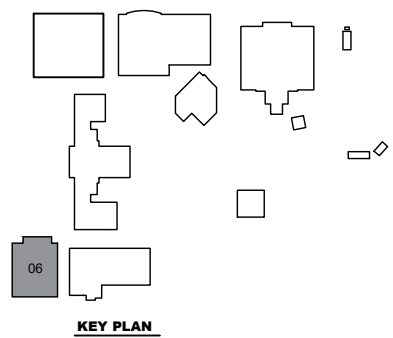

REV	DATE	DESCRIPTION
A	02/04/21	PRELIMINARY FISH PLAN
B		
0		
1		
2		
3		
4		
5		
6		

ARCHIS PROJECT NO.:  
DRAWN BY: YP CHECKED BY: SH

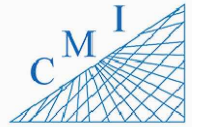

158 Terra Mango Loop, Suite B,  
Orlando, FL 32835  
Main: (407) 293-4168


PREPARED BY:  
**ARCHIS**  
350 E. Crown Point Road, Suite 1100  
Winter Garden, FL 34787  
Main: 888.324.2557  
Direct: 407.439.1594

DATE \_\_\_\_\_  
\_\_\_\_\_, PE  
FL PROFESSIONAL ENGINEER LIC. # \_\_\_\_\_


**Eustis High School**  
**(FISH PLAN)**  
1300 E Washington Ave,  
Eustis, FL  
SHEET DESCRIPTION

**BUILDING 06**

SHEET NUMBER  
**B-06**

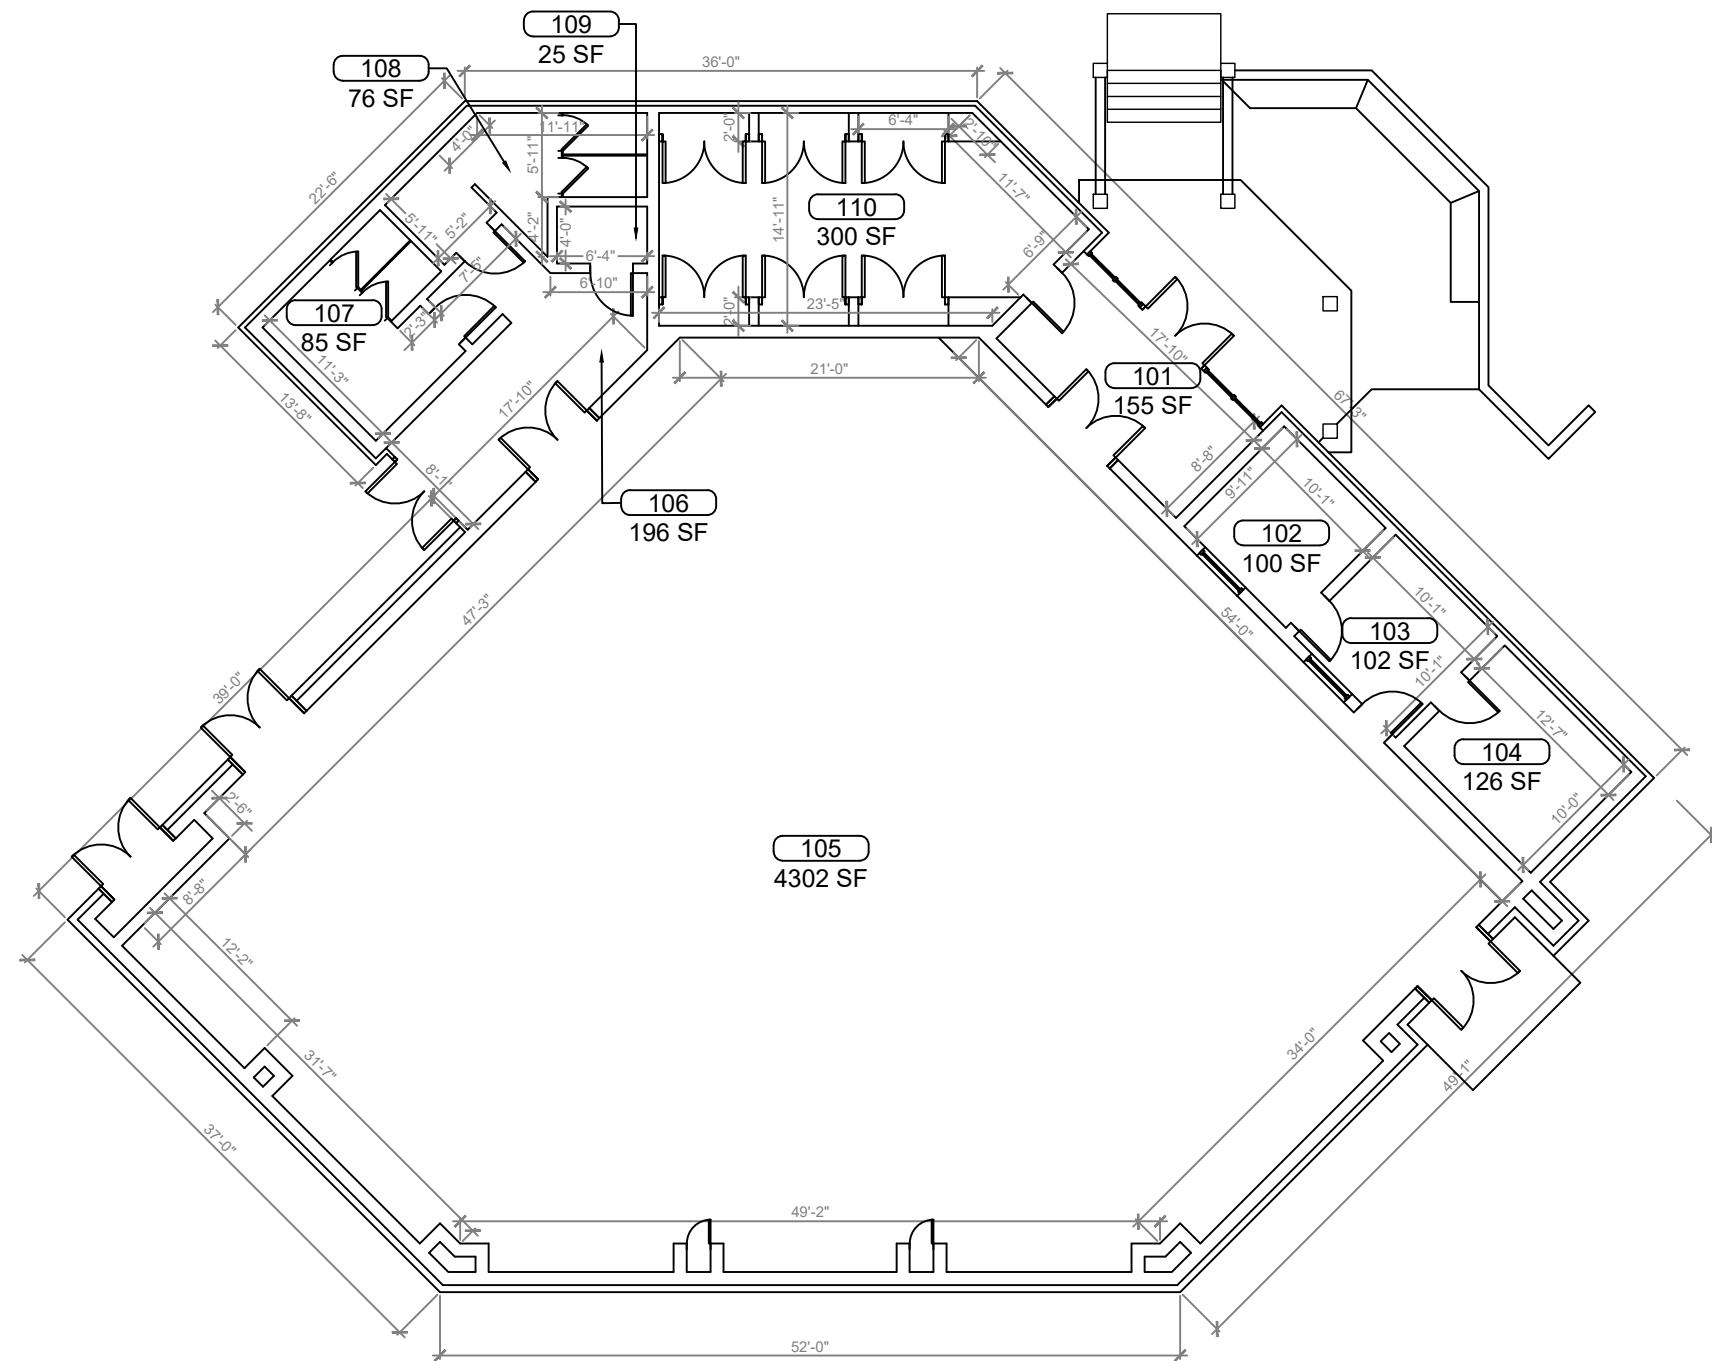


**1**  
**B-07** **BUILDING 07 FLOOR PLAN**  
SCALE: 3/16"=1'-0"

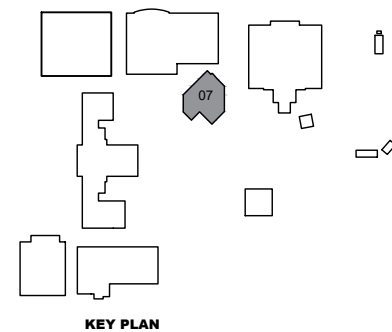

REV	DATE	DESCRIPTION
A	02/04/21	PRELIMINARY FISH PLAN
B		
0		
1		
2		
3		
4		
5		
6		

ARCHIS PROJECT NO.:  
DRAWN BY: YP  
CHECKED BY: SH

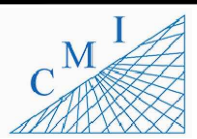

158 Terra Mango Loop, Suite B,  
Orlando, FL 32835  
Main: (407) 293-4168


PREPARED BY:  
**ARCHIS**  
350 E. Crown Point Road, Suite 1100  
Winter Garden, FL 34787  
Main: 888.324.2557  
Direct: 407.439.1594

DATE  
, PE  
FL PROFESSIONAL ENGINEER LIC. #


**Eustis High School**  
**(FISH PLAN)**  
1300 E Washington Ave,  
Eustis, FL

SHEET DESCRIPTION  
**BUILDING 07**


SHEET NUMBER  
**B-07**

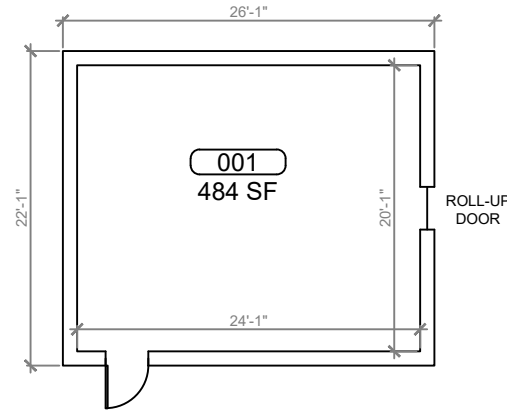


**1 BUILDING 11 FLOOR PLAN**  
 B-11 SCALE: 3/16"=1'-0"

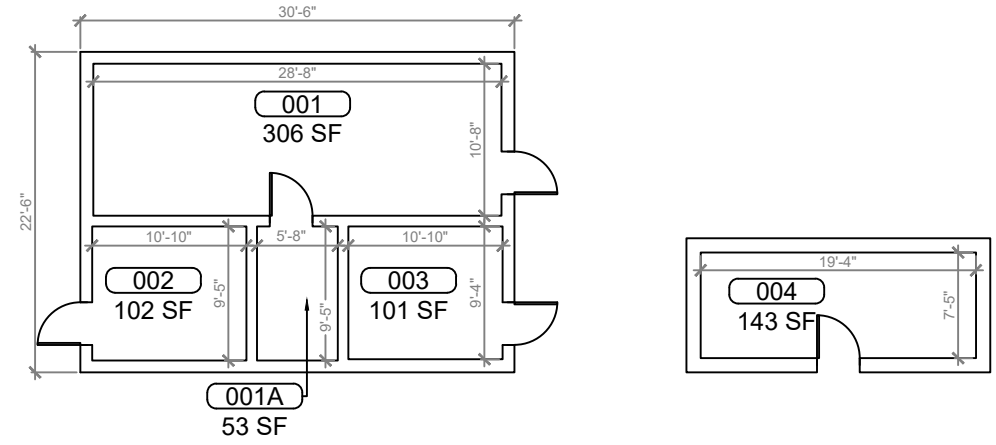


**2 BUILDING 12 FLOOR PLAN**  
 B-12 SCALE: 3/16"=1'-0"

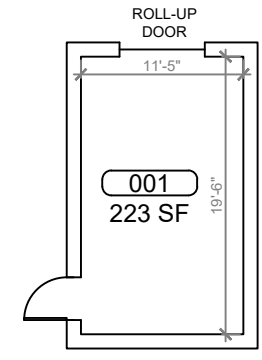

**3 BUILDING 17 FLOOR PLAN**  
 B-17 SCALE: 3/16"=1'-0"

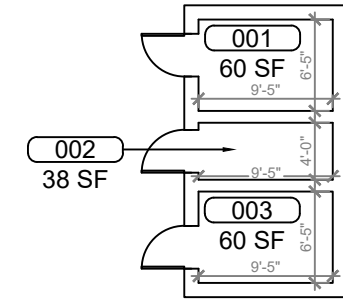

**4 BUILDING 18 FLOOR PLAN**  
 B-18 SCALE: 3/16"=1'-0"

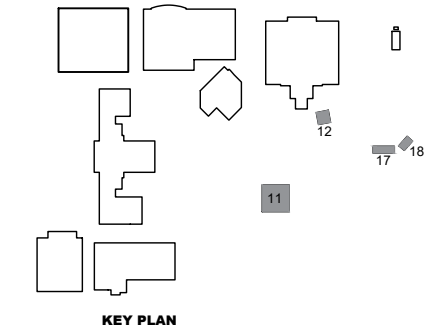


KEY PLAN



REV	DATE	DESCRIPTION
A	02/04/21	PRELIMINARY FISH PLAN
B		
0		
1		
2		
3		
4		
5		
6		

ARCHIS PROJECT NO.:  
 DRAWN BY: YP CHECKED BY: SH

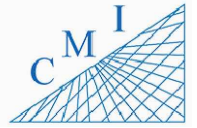

158 Terra Mango Loop, Suite B,  
 Orlando, FL 32835  
 Main: (407) 293-4168

PREPARED BY:  
**ARCHIS**  
 350 E. Crown Point Road, Suite 1100  
 Winter Garden, FL 34787  
 Main: 888.324.2557  
 Direct: 407.439.1594

DATE  
 , PE  
 FL PROFESSIONAL ENGINEER LIC. #

**Eustis High School**  
**(FISH PLAN)**  
 1300 E Washington Ave,  
 Eustis, FL


SHEET DESCRIPTION  
**BUILDING 11,  
 12, 17 & 18**

SHEET NUMBER  
**B-08**




REV	DATE	DESCRIPTION
A	02/04/21	PRELIMINARY FISH PLAN
B		
0		
1		
2		
3		
4		
5		
6		

ARCHIS PROJECT NO.:  
 DRAWN BY: YP  
 CHECKED BY: SH

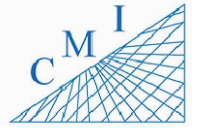


158 Terra Mango Loop, Suite B,  
 Orlando, FL 32835  
 Main: (407) 293-4168


PREPARED BY:  
  
 350 E. Crown Point Road, Suite 1100  
 Winter Garden, FL 34787  
 Main: 888.324.2557  
 Direct: 407.439.1594

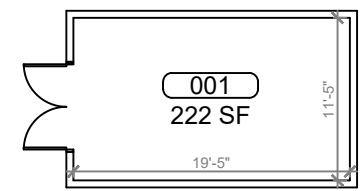

**1**  
**BUILDING 80 FLOOR PLAN**  
 B-08 SCALE: 3/16"=1'-0"

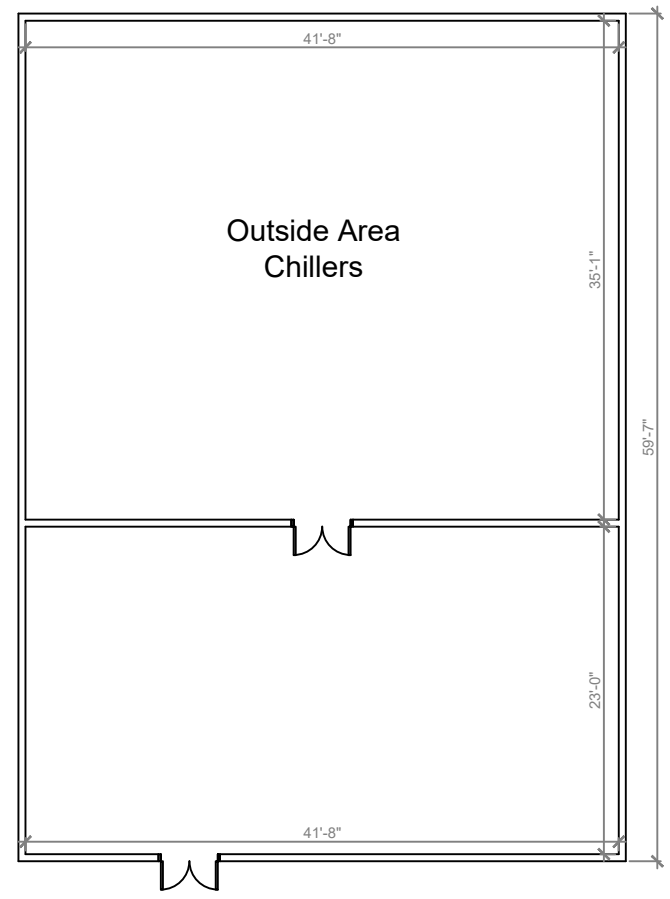

**2**  
**BUILDING 08 FLOOR PLAN**  
 B-09 SCALE: 3/16"=1'-0"

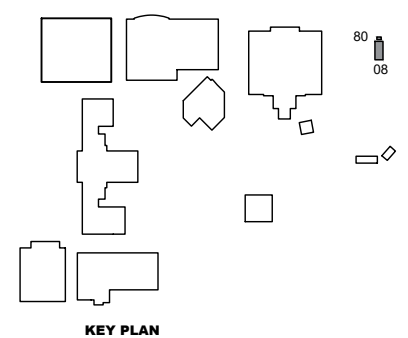

**KEY PLAN**

DATE \_\_\_\_\_  
 \_\_\_\_\_, PE  
 FL PROFESSIONAL ENGINEER LIC. # \_\_\_\_\_

**Eustis High School**  
**(FISH PLAN)**  
 1300 E Washington Ave,  
 Eustis, FL

SHEET DESCRIPTION  
**BUILDING 08 & 80**

SHEET NUMBER  
**B-09**