

GRASSY LAKE ELEMENTARY SCHOOL




1
SP-01 **AERIAL VIEW**
SCALE: N.T.S.

INDEX OF DRAWINGS

SHT. NO.	DESCRIPTION
SP-01	AERIAL
SP-02	SITE PLAN
B-01.1	BUILDING 01 FIRST FLOOR
B-01.1A	BUILDING 01 FIRST FLOOR
B-01.1B	BUILDING 01 FIRST FLOOR
B-01.2	BUILDING 01 SECOND FLOOR
B-01.2A	BUILDING 01 SECOND FLOOR
B-01.2B	BUILDING 01 SECOND FLOOR
B-02	BUILDING 02

REV	DATE	DESCRIPTION
A	02/15/21	PRELIMINARY FISH PLAN
B		
0		
1		
2		
3		
4		
5		
6		

ARCHIS PROJECT NO.:	
DRAWN BY:	CHECKED BY:
YP	CB

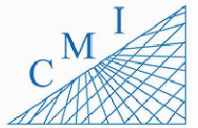

158 Terra Mango Loop, Suite B,
Orlando, FL 32835
Main: (407) 293-4168

PREPARED BY:



350 E. Crown Point Road, Suite 1100
Winter Garden, FL 34787
Main: 888.324.2557
Direct: 407.439.1594

DATE

, PE

FL PROFESSIONAL ENGINEER LIC. #

Grassy Lake ES

(FISH PLAN)

1100 Fosgate Rd,
Minneola, FL

SHEET DESCRIPTION


AERIAL VIEW

SHEET NUMBER

SP-01

ARCHIS TECHNOLOGIES - \\server-1\H\Archis\21-019 Grassy Lake ES\From ISP\2021-02-25\896_Lake County_Fish Survey_Grassy Lake ES CADD.dwg February 25, 2021 22:54:20 PC20

ARCHIS TECHNOLOGIES - \\server-1\H\Archis\21-019 Grassy Lake ES\From ISP\2021-02-25\896_Lake County_Fish Survey_Grassy Lake ES CADD.dwg February 25, 2021 22:54:34 PC20

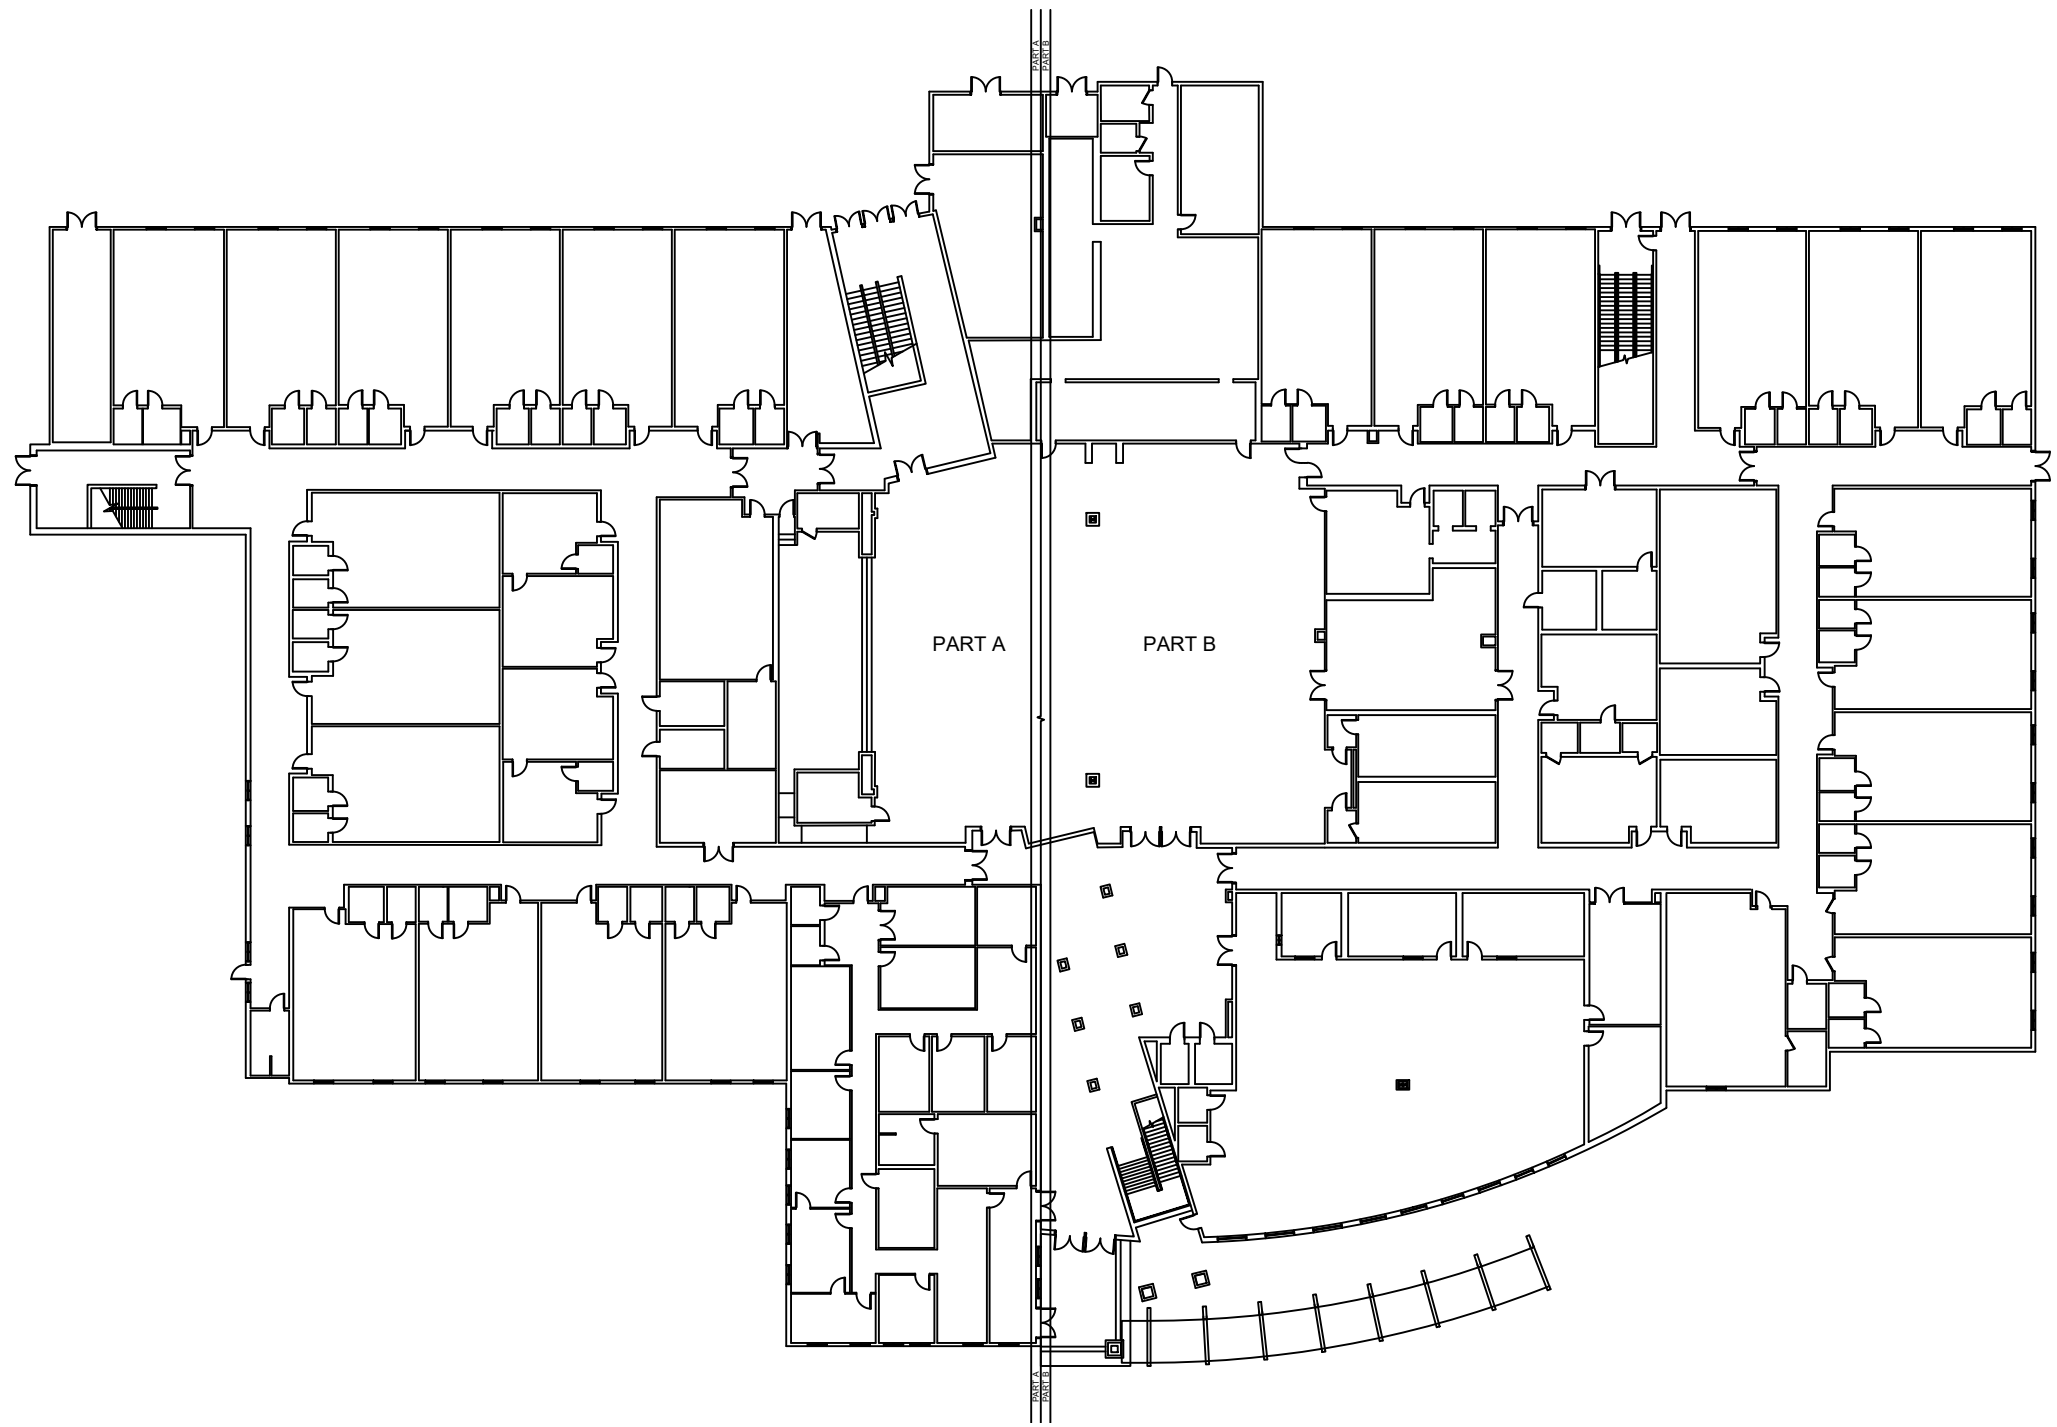


1
B-01.1 **BUILDING 01 FIRST FLOOR PLAN**
SCALE: 1/16"=1'-0"



KEY PLAN

REV	DATE	DESCRIPTION
A	02/15/21	PRELIMINARY FISH PLAN
B		
0		
1		
2		
3		
4		
5		
6		

ARCHIS PROJECT NO.:	
DRAWN BY:	CHECKED BY:
YP	CB

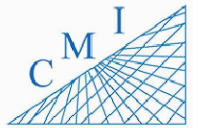

158 Terra Mango Loop, Suite B,
Orlando, FL 32835
Main: (407) 293-4168

PREPARED BY:



350 E. Crown Point Road, Suite 1100
Winter Garden, FL 34787
Main: 888.324.2557
Direct: 407.439.1594

DATE

, PE

FL PROFESSIONAL ENGINEER LIC. #

Grassy Lake ES

(FISH PLAN)

1100 Fosgate Rd,
Minneola, FL


SHEET DESCRIPTION

BUILDING 01

SHEET NUMBER

B-01.1

ARCHIS TECHNOLOGIES - \\server-1\H\Archis\21-019 Grassy Lake ES\From ISP\2021-02-25\896_Lake County_Fish Survey_Grassy Lake ES CADD.dwg February 25, 2021 22:54:39 PC20

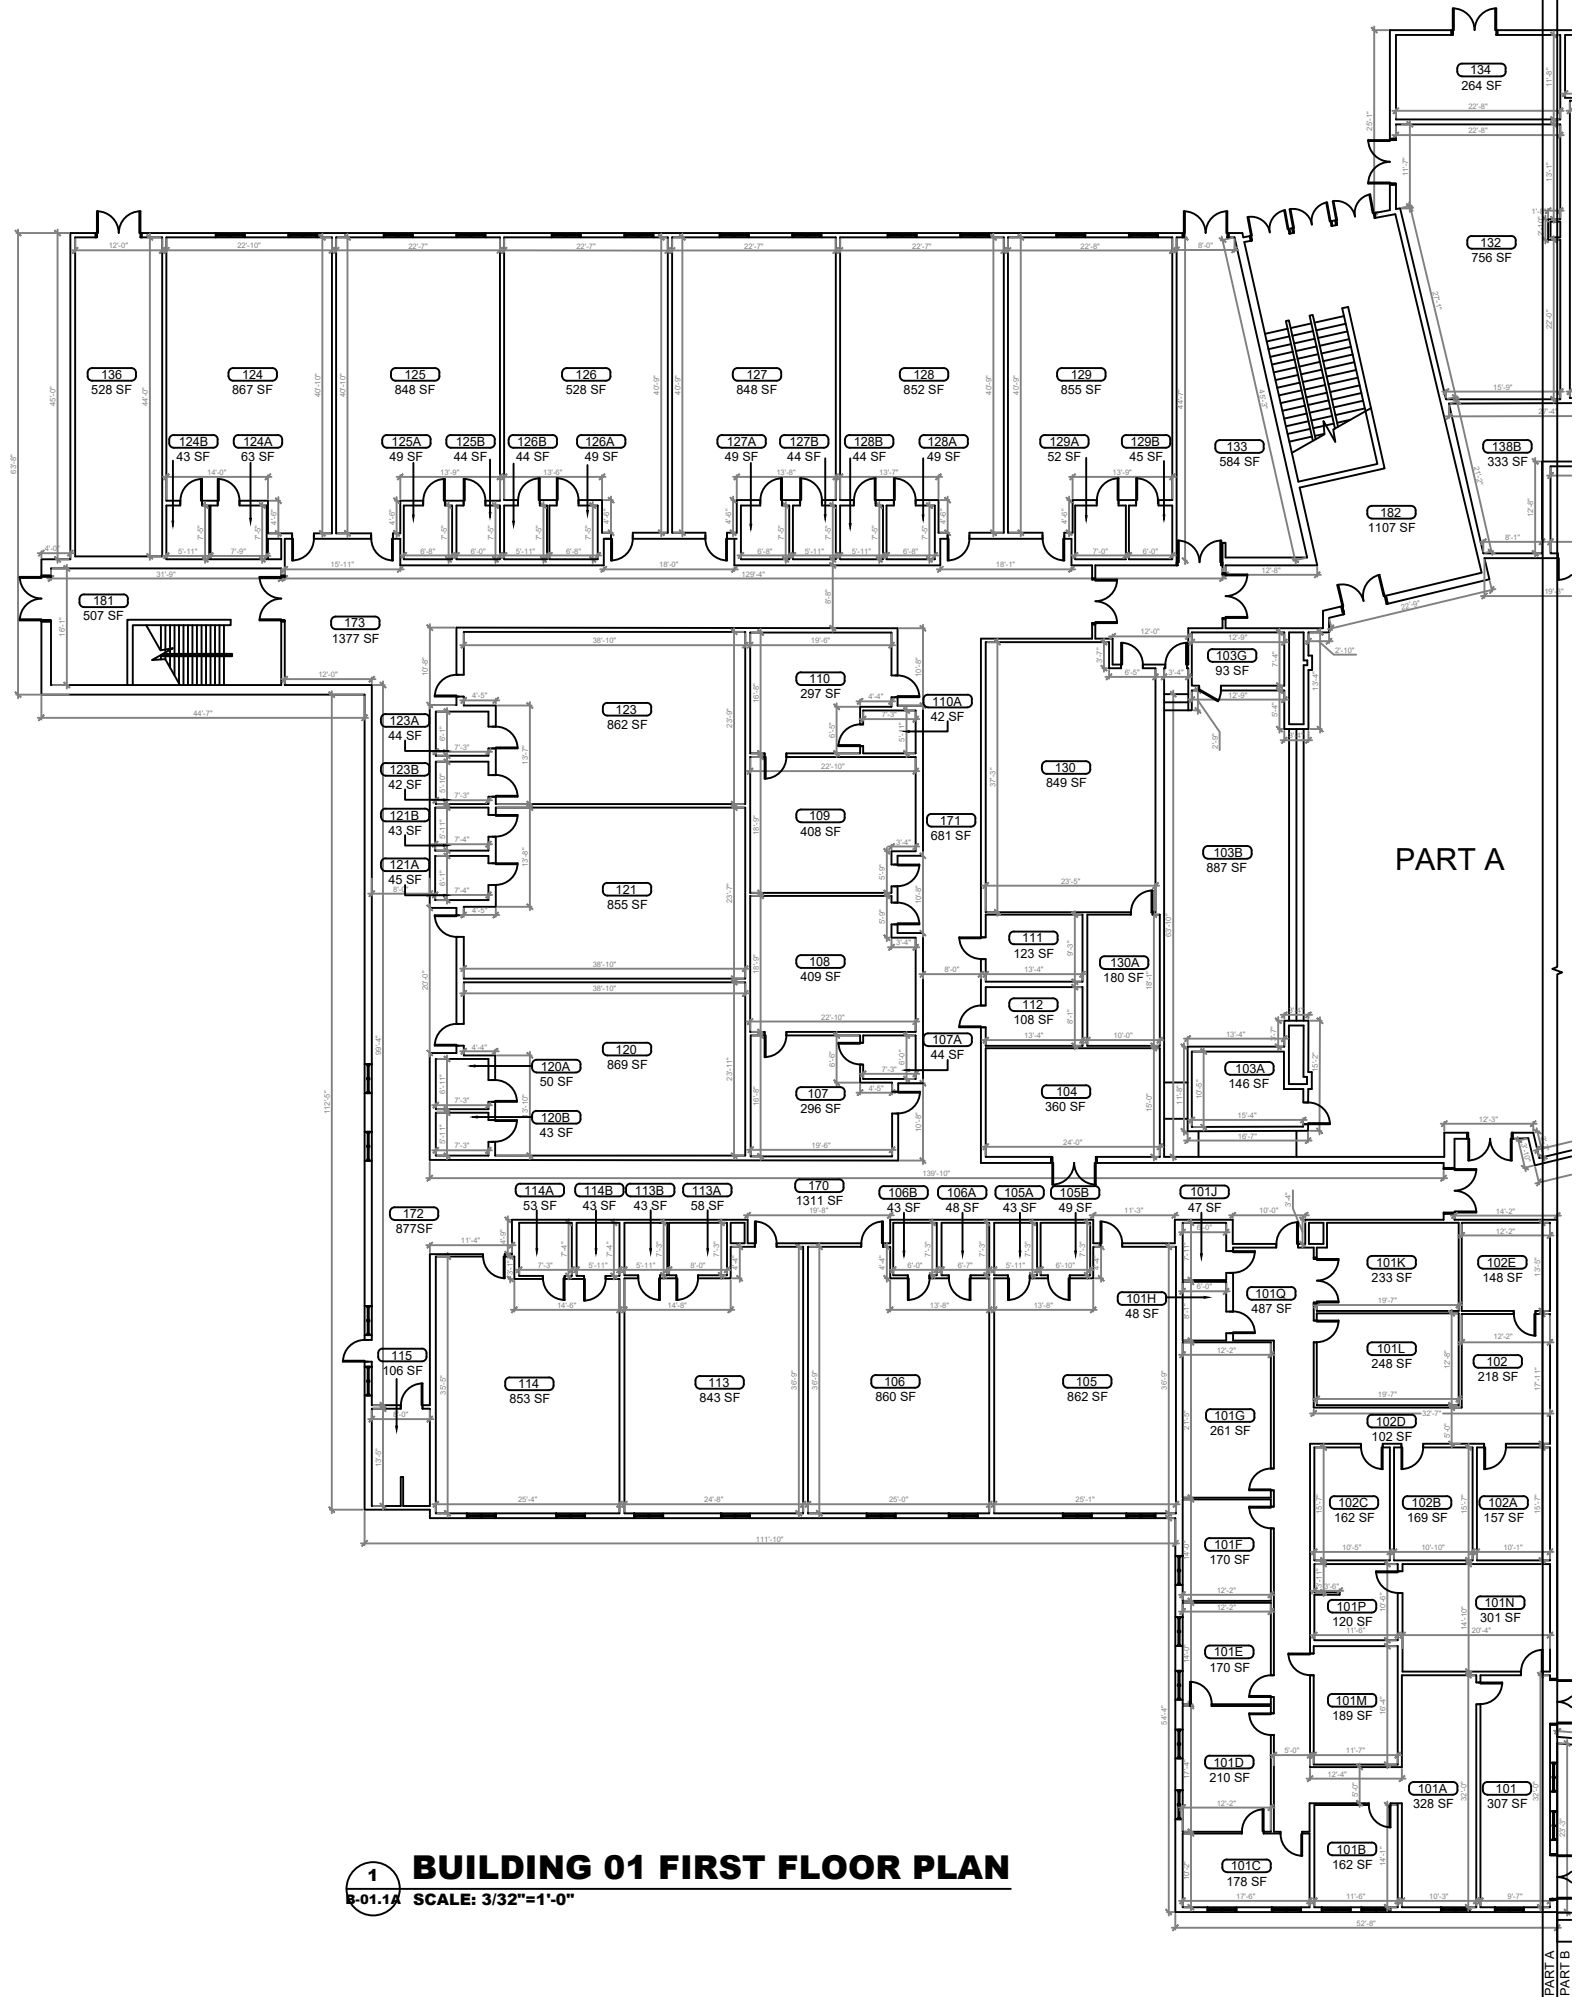


1 BUILDING 01 FIRST FLOOR PLAN
 SCALE: 3/32"=1'-0"



KEY PLAN

REV	DATE	DESCRIPTION
A	02/15/21	PRELIMINARY FISH PLAN
B		
0		
1		
2		
3		
4		
5		
6		

ARCHIS PROJECT NO.:
 DRAWN BY: YP
 CHECKED BY: CB

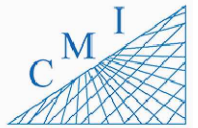


158 Terra Mango Loop, Suite B,
 Orlando, FL 32835
 Main: (407) 293-4168

PREPARED BY:
ARCHIS
 350 E. Crown Point Road, Suite 1100
 Winter Garden, FL 34787
 Main: 888.324.2557
 Direct: 407.439.1594

DATE
 , PE
 FL PROFESSIONAL ENGINEER LIC. #

Grassy Lake ES
(FISH PLAN)
 1100 Fosgate Rd,
 Minneola, FL
 SHEET DESCRIPTION
BUILDING 01
 SHEET NUMBER
B-01.1A


ARCHIS TECHNOLOGIES - \\server-1\H\Archis\21-019 Grassy Lake ES\From ISP\2021-02-25\896_Lake County_Fish Survey_Grassy Lake ES CADD.dwg February 25, 2021 22:54:49 PC20

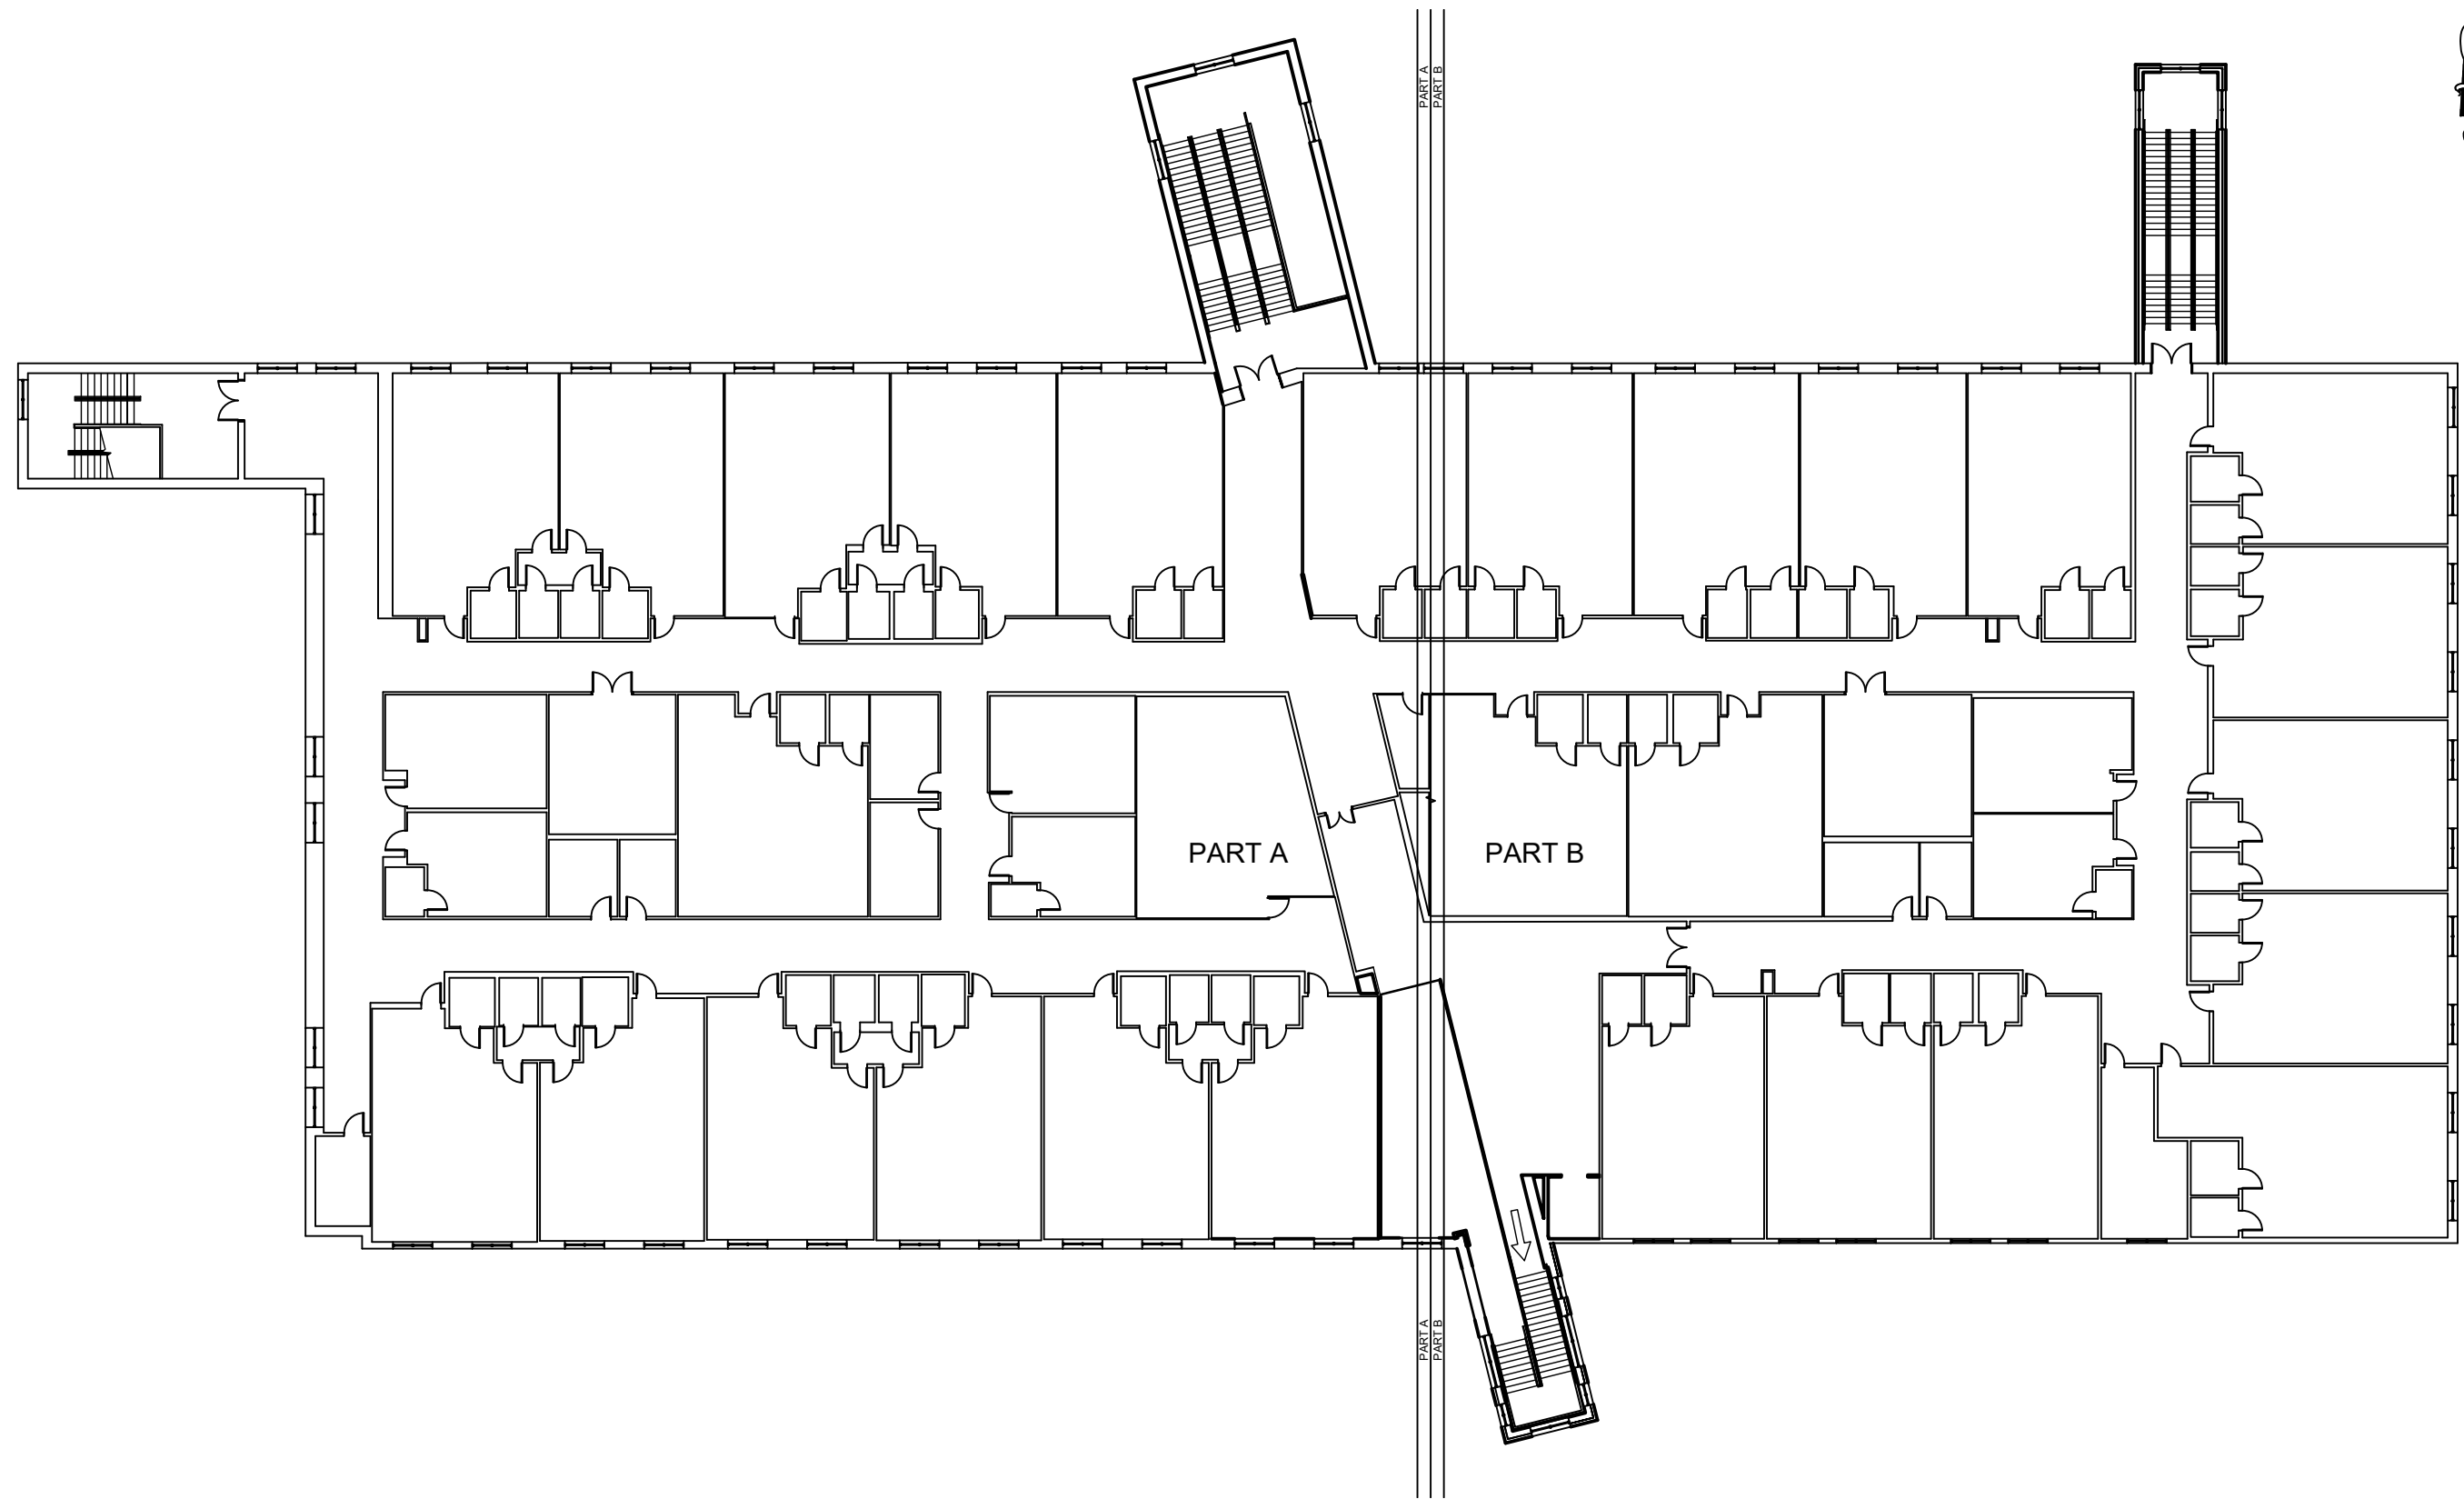

REV	DATE	DESCRIPTION
A	02/15/21	PRELIMINARY FISH PLAN
B		
0		
1		
2		
3		
4		
5		
6		

ARCHIS PROJECT NO.:

DRAWN BY: YP CHECKED BY: CB

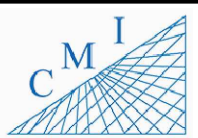

158 Terra Mango Loop, Suite B,
Orlando, FL 32835
Main: (407) 293-4168

PREPARED BY:



350 E. Crown Point Road, Suite 1100
Winter Garden, FL 34787
Main: 888.324.2557
Direct: 407.439.1594

DATE _____
, PE
FL PROFESSIONAL ENGINEER LIC. # _____

Grassy Lake ES

(FISH PLAN)

1100 Fosgate Rd,
Minneola, FL

SHEET DESCRIPTION
BUILDING 01


SHEET NUMBER
B-01.2

1 BUILDING 01 SECOND FLOOR PLAN
B-01.2 SCALE: 3/32"=1'-0"



KEY PLAN

ARCHIS TECHNOLOGIES - \\server-1\H\Archis\21-019 Grassy Lake ES\From ISP\2021-02-25\896_Lake County_Fish Survey_Grassy Lake ES CADD.dwg February 25, 2021 22:54:54 PC20

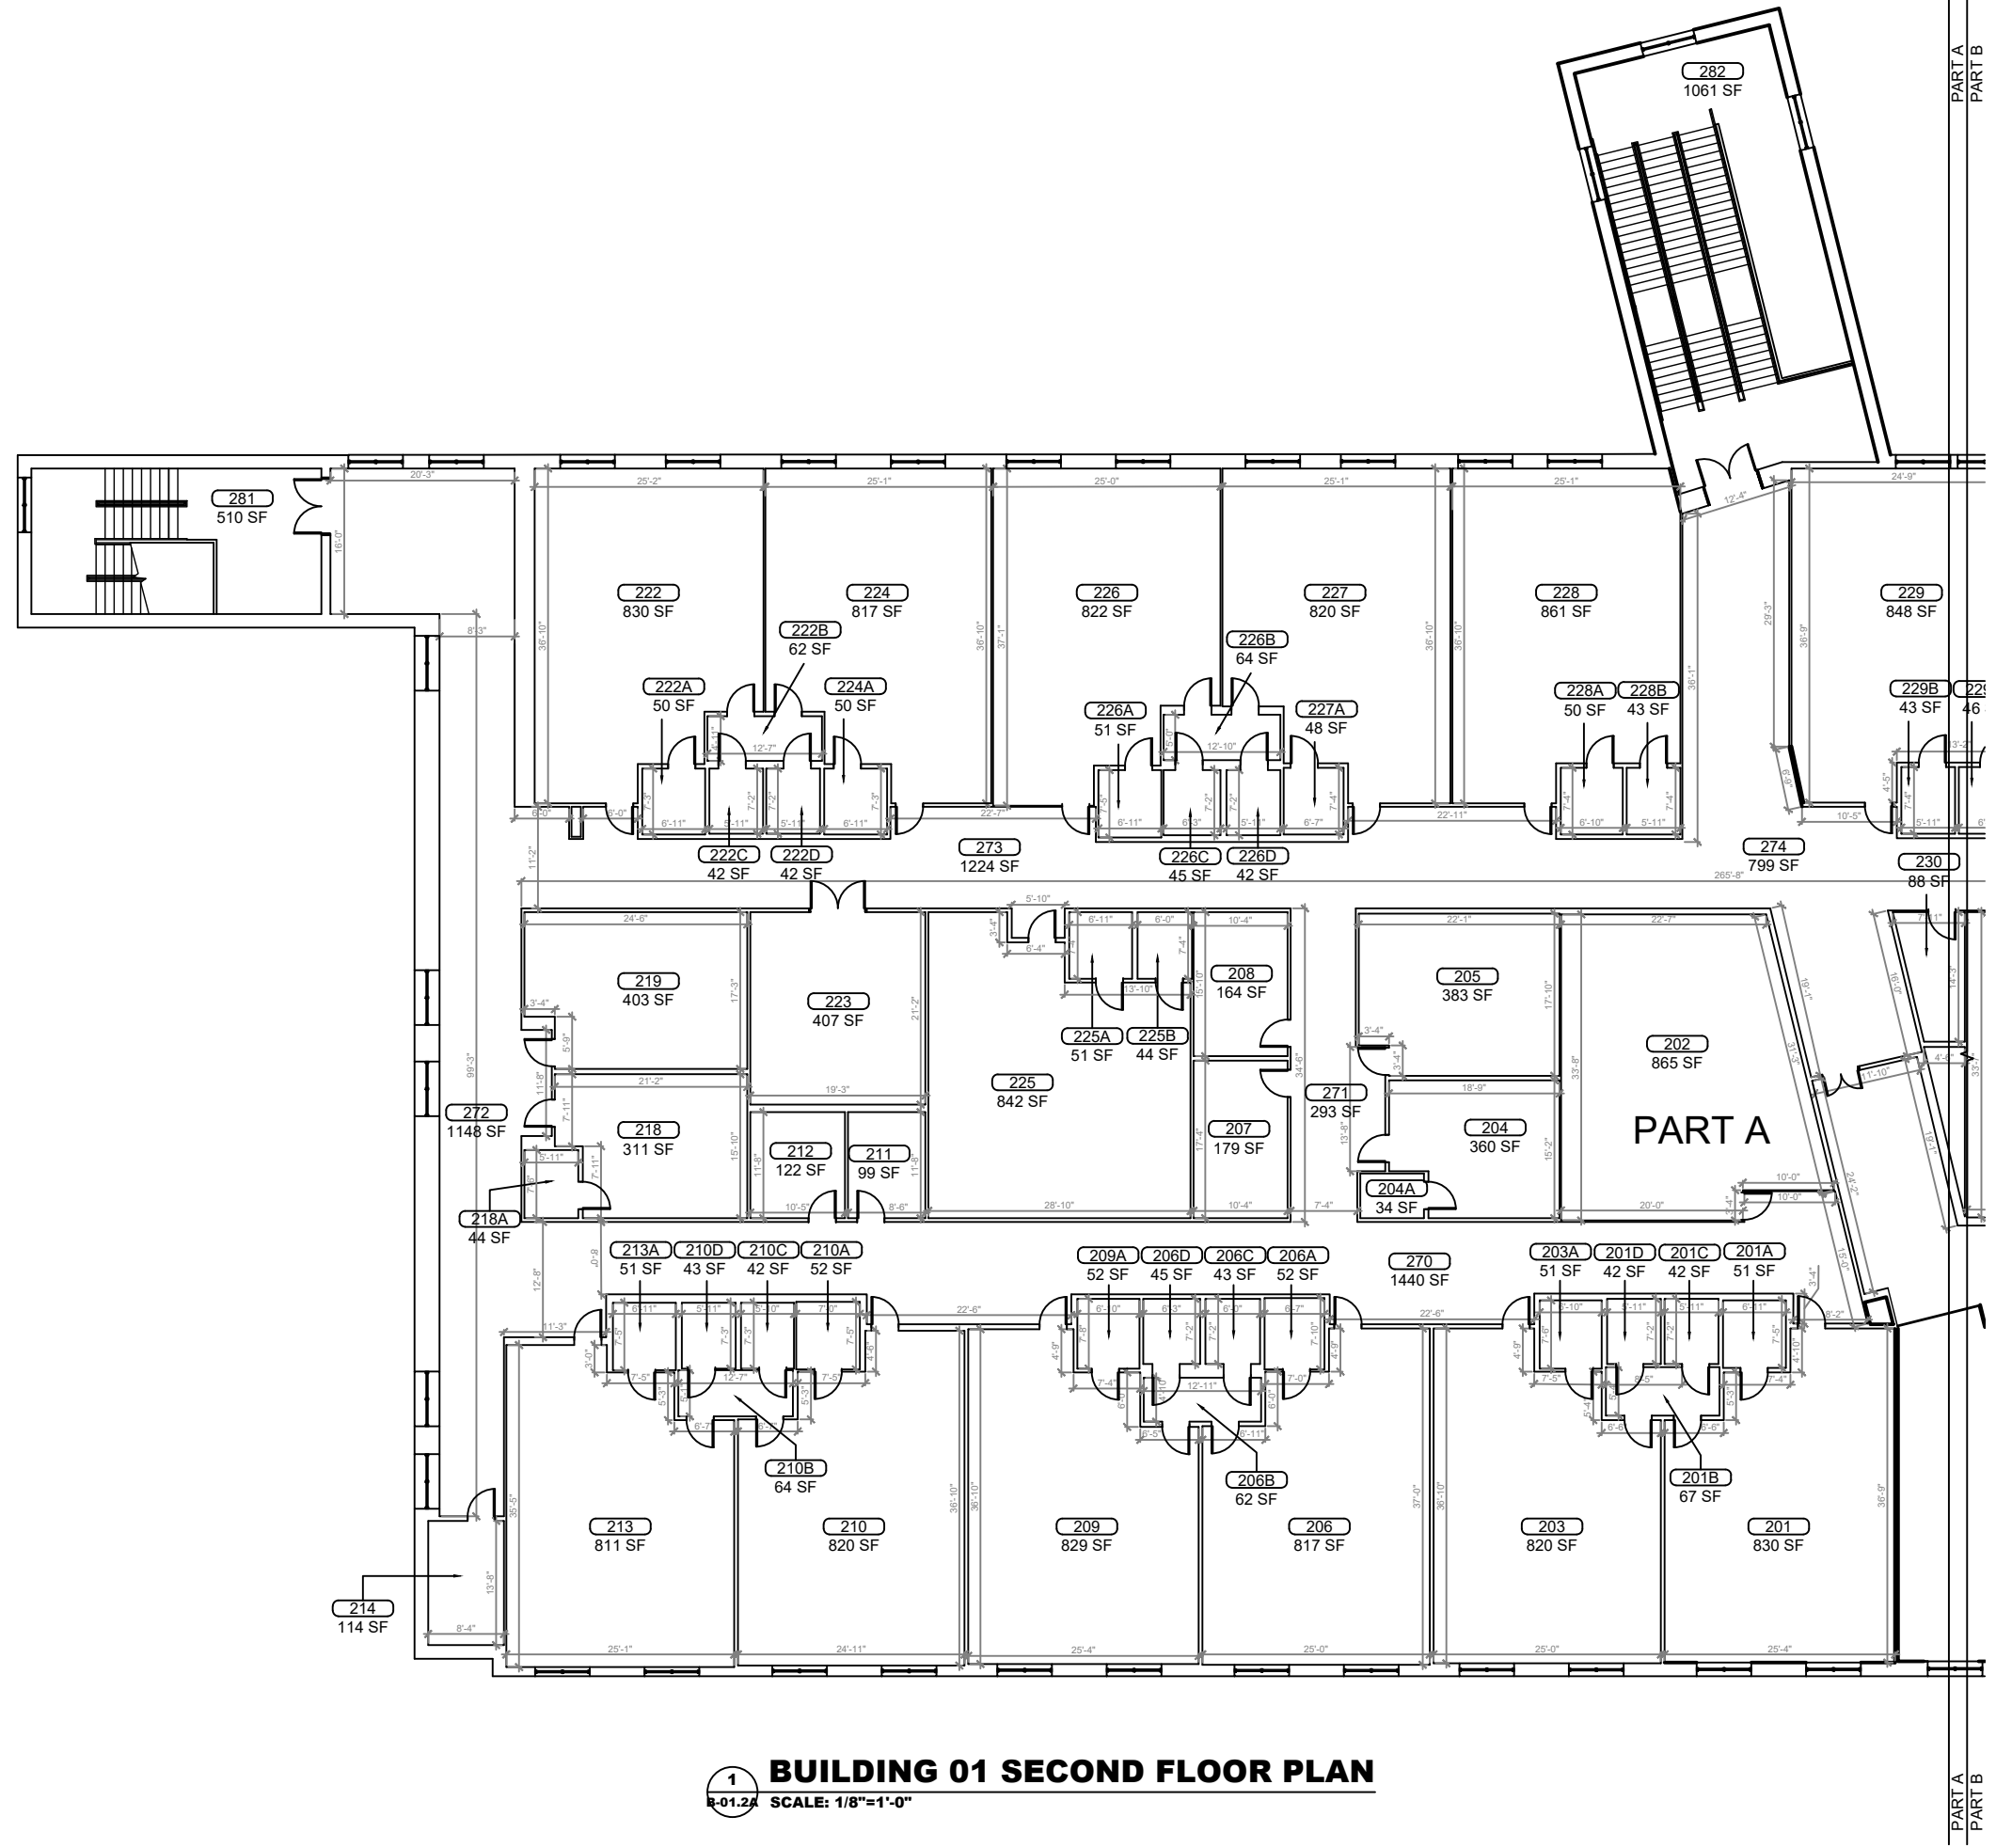


1 BUILDING 01 SECOND FLOOR PLAN
 B-01.2A SCALE: 1/8"=1'-0"



KEY PLAN

REV	DATE	DESCRIPTION
A	02/15/21	PRELIMINARY FISH PLAN
B		
0		
1		
2		
3		
4		
5		
6		

ARCHIS PROJECT NO.:
 DRAWN BY: YP
 CHECKED BY: CB

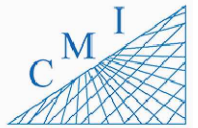

158 Terra Mango Loop, Suite B,
 Orlando, FL 32835
 Main: (407) 293-4168

PREPARED BY:
ARCHIS
 350 E. Crown Point Road, Suite 1100
 Winter Garden, FL 34787
 Main: 888.324.2557
 Direct: 407.439.1594


DATE
 , PE
 FL PROFESSIONAL ENGINEER LIC. #

Grassy Lake ES
(FISH PLAN)
 1100 Fosgate Rd,
 Minneola, FL

SHEET DESCRIPTION
BUILDING 01

SHEET NUMBER
B-01.2A

ARCHIS TECHNOLOGIES - \\server-1\H\Archis\21-019 Grassy Lake ES\From ISP\2021-02-25\896_Lake County_Fish Survey_Grassy Lake ES CADD.dwg February 25, 2021 22:54:59 PC20

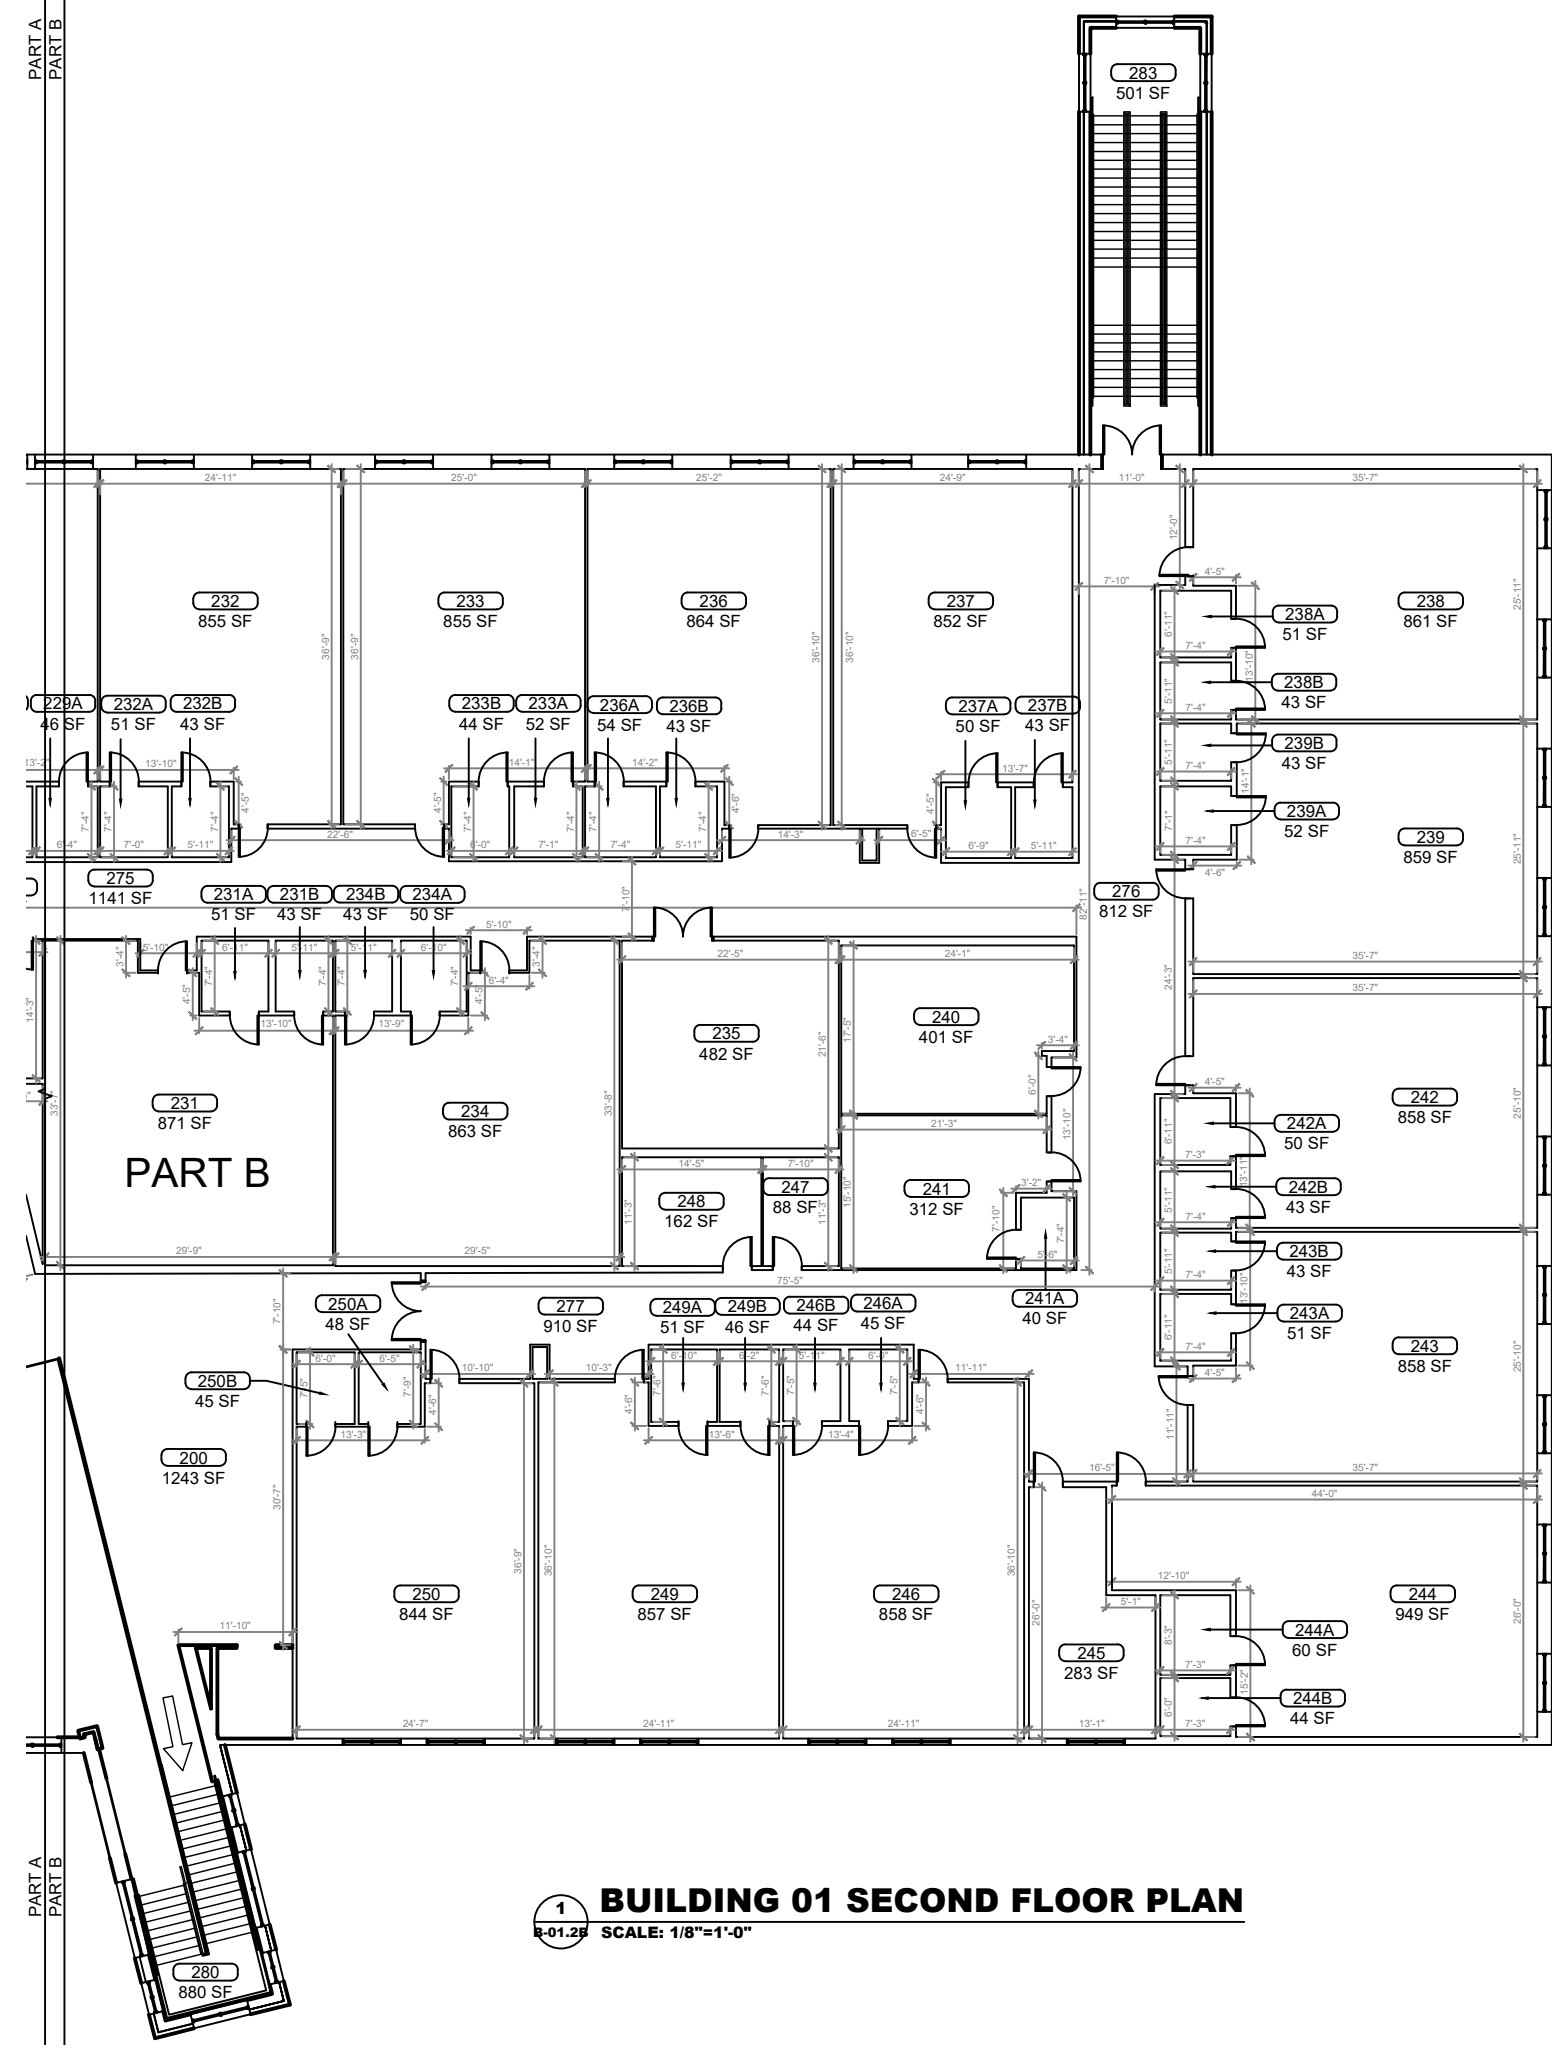


1 BUILDING 01 SECOND FLOOR PLAN
 SCALE: 1/8"=1'-0"

KEY PLAN

REV	DATE	DESCRIPTION
A	02/15/21	PRELIMINARY FISH PLAN
B		
0		
1		
2		
3		
4		
5		
6		

ARCHIS PROJECT NO.:
 DRAWN BY: YP
 CHECKED BY: CB

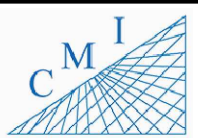


158 Terra Mango Loop, Suite B,
 Orlando, FL 32835
 Main: (407) 293-4168

PREPARED BY:
ARCHIS
 350 E. Crown Point Road, Suite 1100
 Winter Garden, FL 34787
 Main: 888.324.2557
 Direct: 407.439.1594

DATE
 , PE
 FL PROFESSIONAL ENGINEER LIC. #

Grassy Lake ES
(FISH PLAN)
 1100 Fosgate Rd,
 Minneola, FL
 SHEET DESCRIPTION
BUILDING 01
 SHEET NUMBER
B-01.2B

ARCHIS TECHNOLOGIES - \\server-1\H\Archis\21-019 Grassy Lake ES\From ISP\2021-02-25\896_Lake County_Fish Survey_Grassy Lake ES CADD.dwg February 25, 2021 22:55:04 PC20

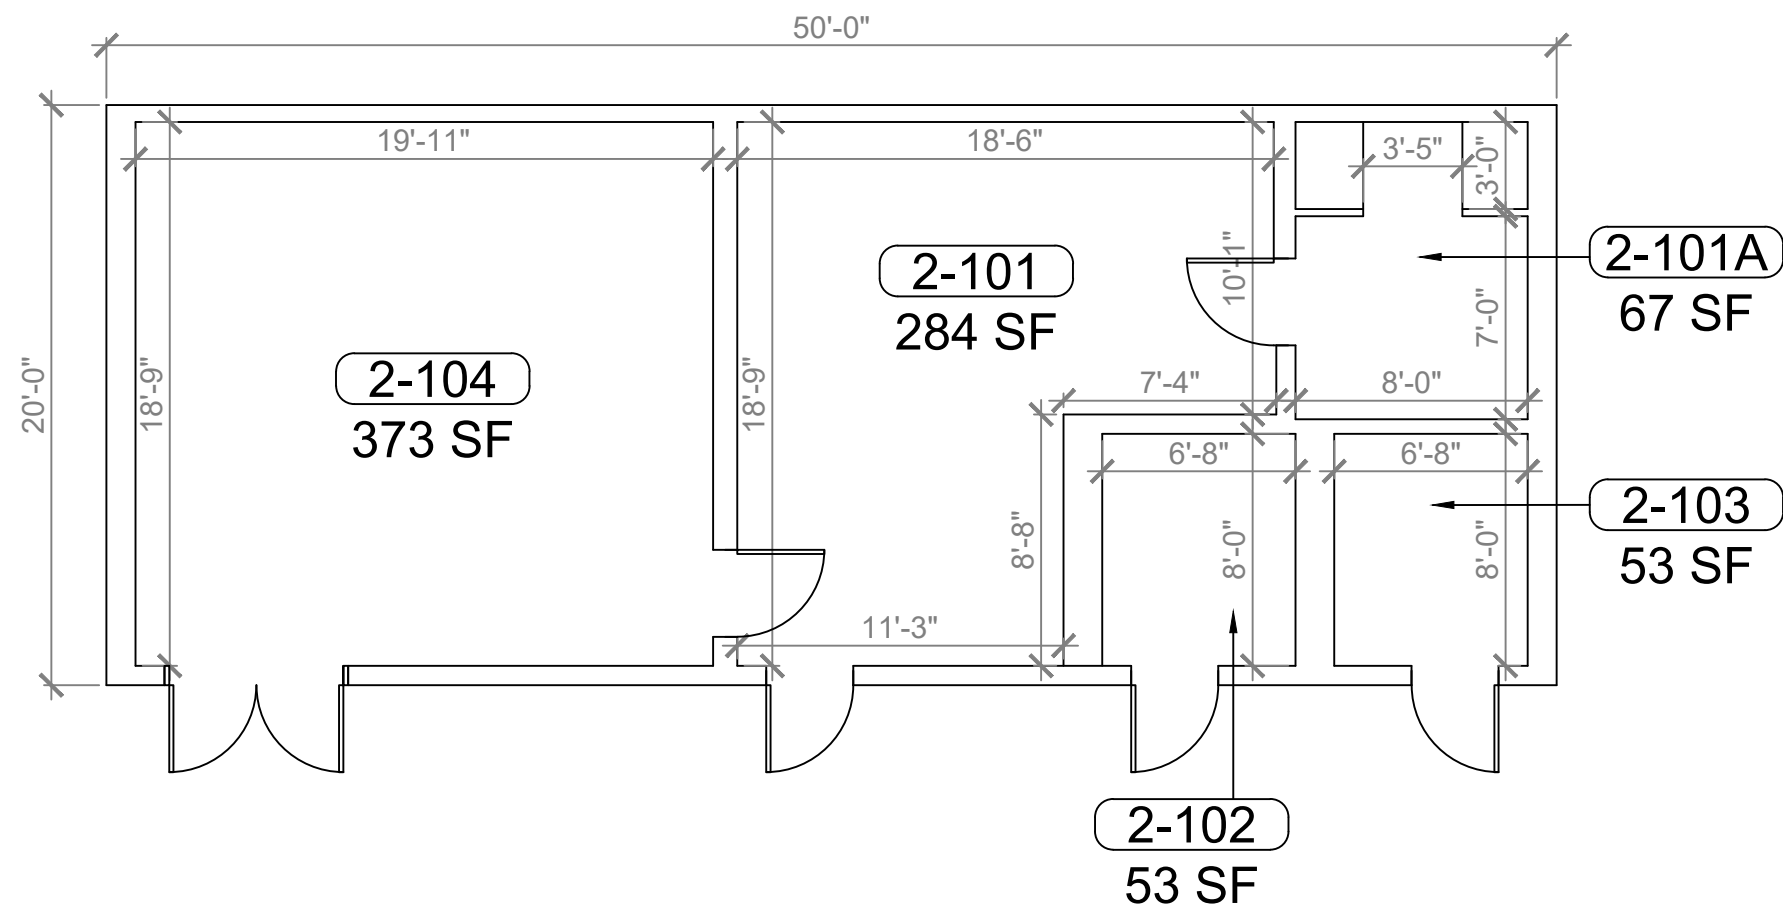

1
B-02 **BUILDING 02 FLOOR PLAN**
SCALE: 3/8"=1'-0"



REV	DATE	DESCRIPTION
A	02/15/21	PRELIMINARY FISH PLAN
B		
0		
1		
2		
3		
4		
5		
6		

ARCHIS PROJECT NO.:
DRAWN BY: YP CHECKED BY: CB



CM I
158 Terra Mango Loop, Suite B,
Orlando, FL 32835
Main: (407) 293-4168

PREPARED BY:
ARCHIS
350 E. Crown Point Road, Suite 1100
Winter Garden, FL 34787
Main: 888.324.2557
Direct: 407.439.1594

DATE _____
, PE
FL PROFESSIONAL ENGINEER LIC. # _____

Grassy Lake ES
(FISH PLAN)
1100 Fosgate Rd,
Minneola, FL

SHEET DESCRIPTION
BUILDING 02

SHEET NUMBER
B-02

KEY PLAN