



ARCHIS TECHNOLOGIES - D:\US\AUTOCAD FILE\Lake Hills Addition\_Bldg\_6 (002).dwg November 2, 2022 4:20:32 PM HP

# Lake Hill ESE Center Addition

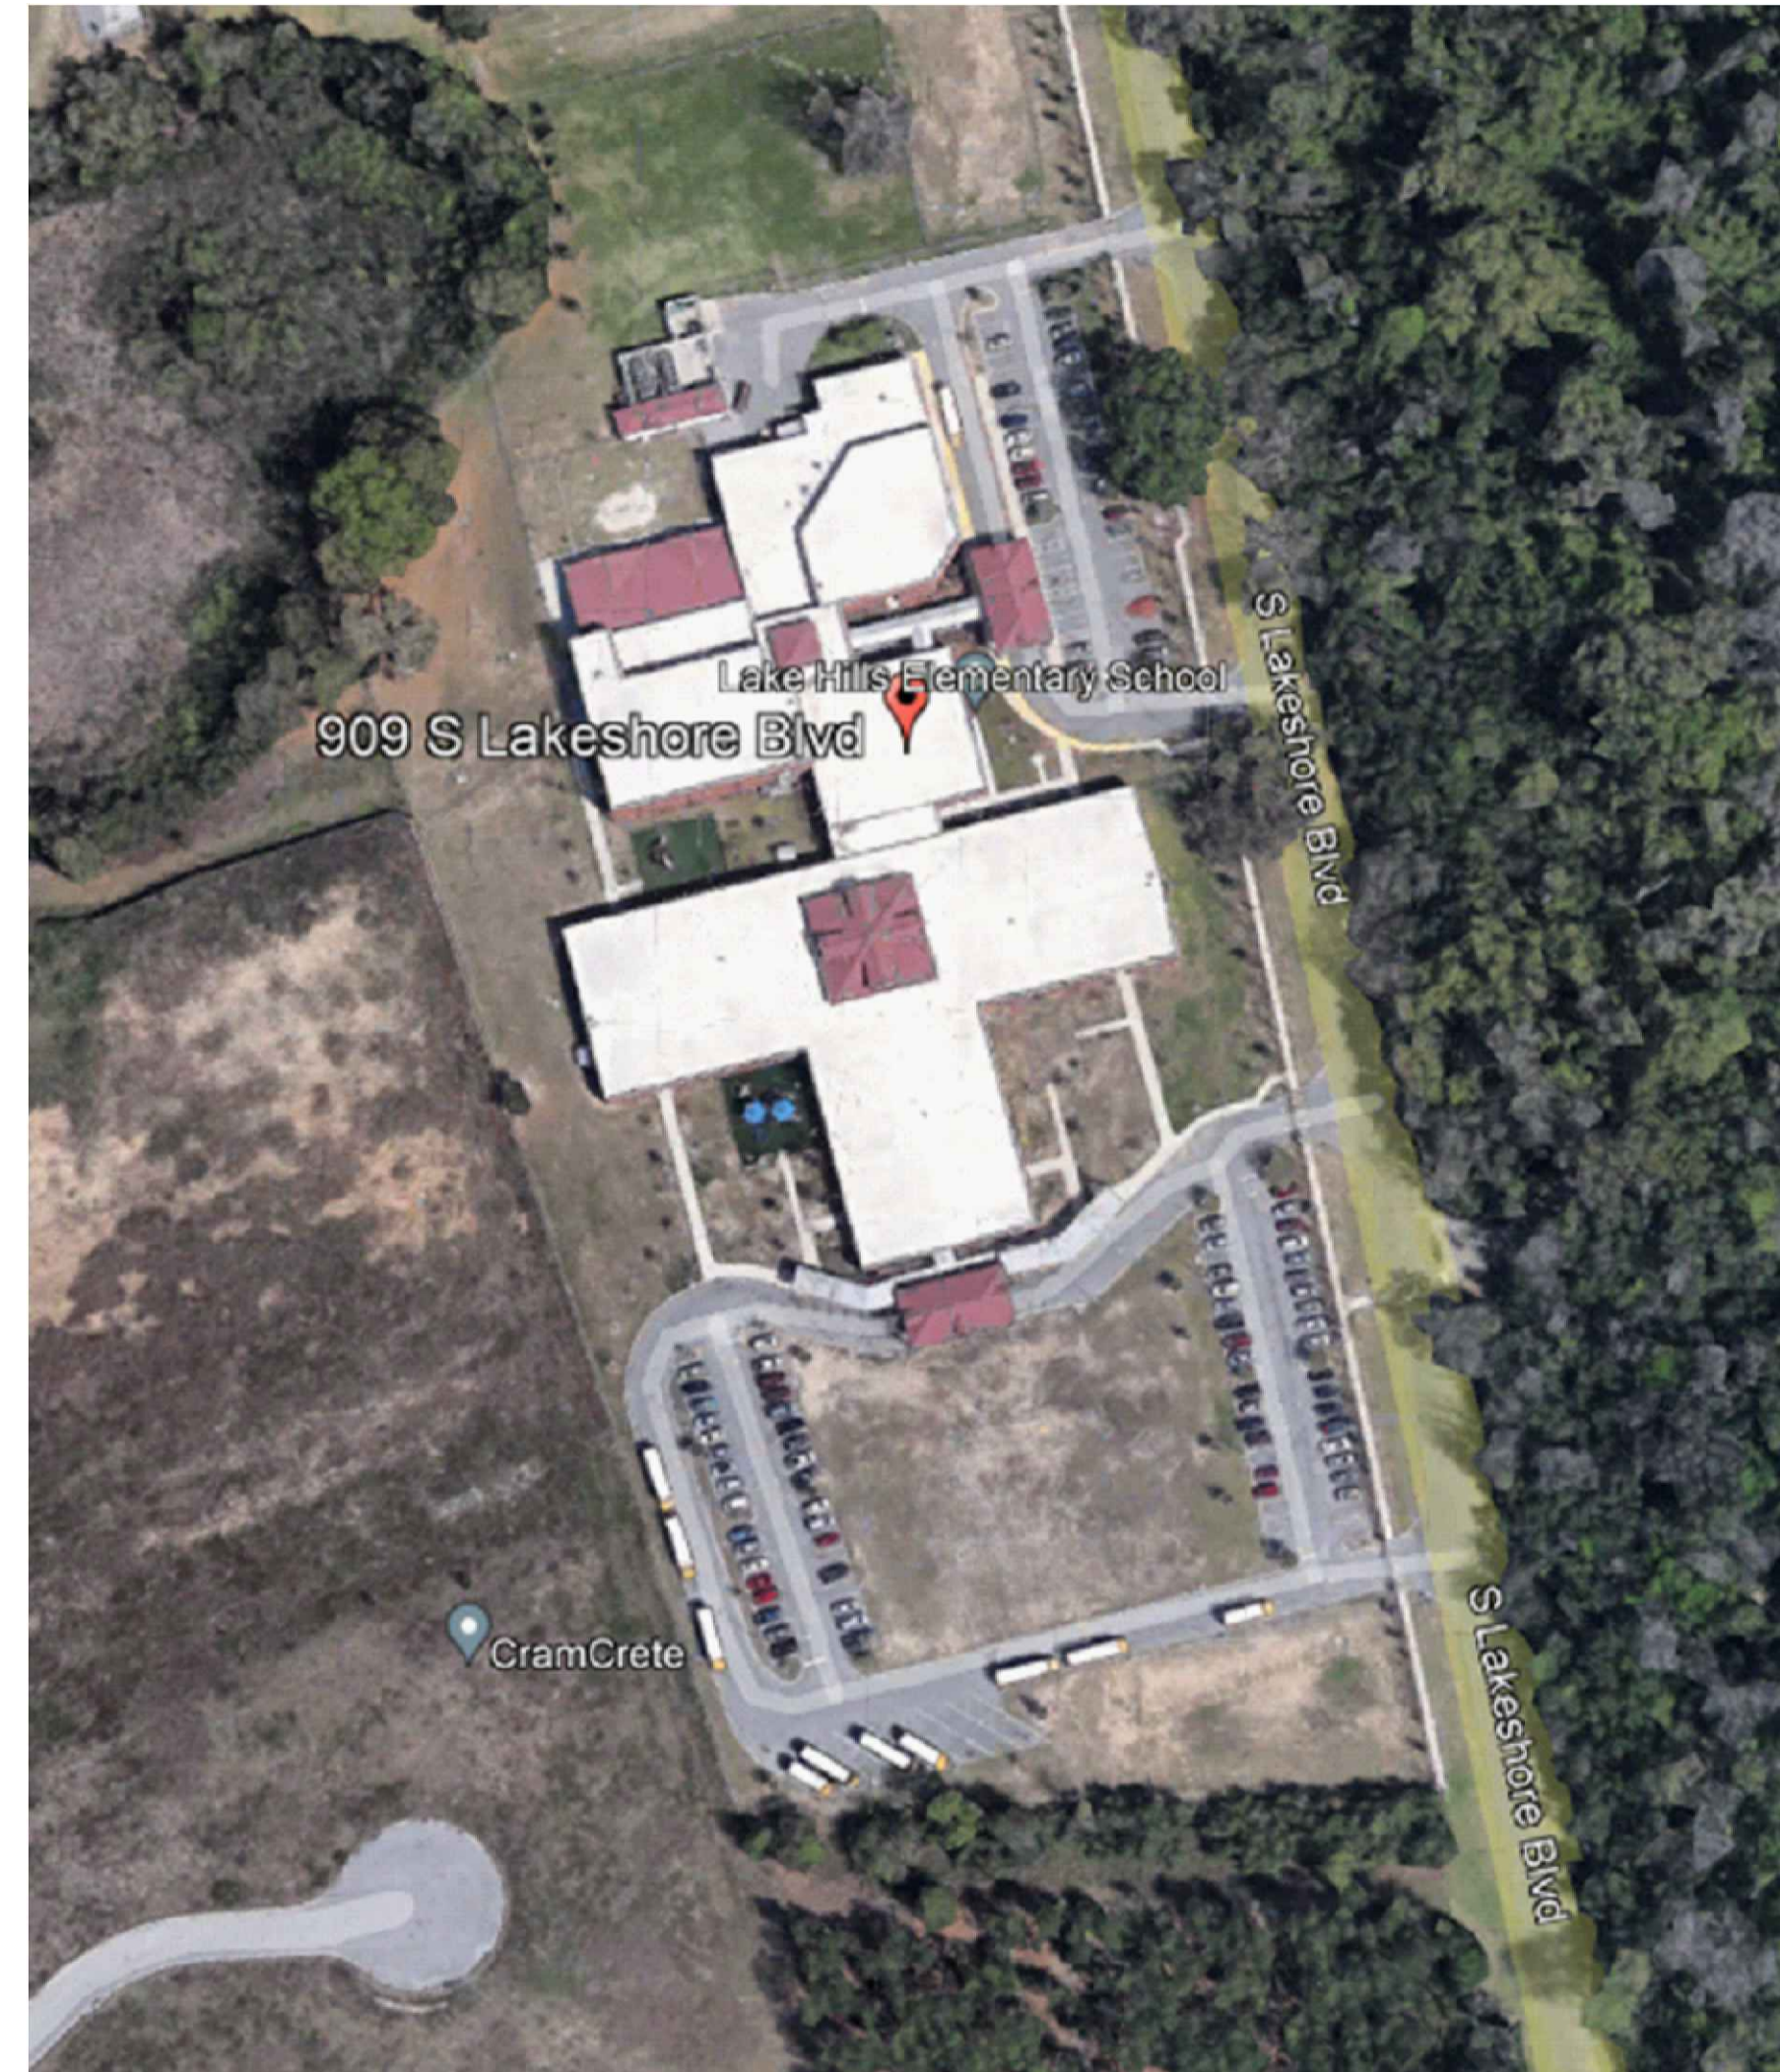


**1 F.I.S.H PLAN\_AERIAL VIEW**  
 SCALE: 3/32"= 1'-0"

INDEX OF DRAWINGS	
SHT. NO.	DESCRIPTION
S-1	AERIAL VIEW
S-2	OVERALL SITE PLAN
F-1	BUILDING 06

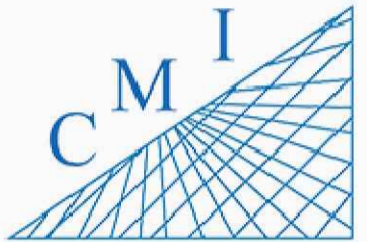

158 Terra Mango Loop, Suite B,  
Orlando, FL 32835  
Main: (407) 293-4168

PREPARED BY:



350 E. Crown Point Road, Suite 1100  
Winter Garden, FL 34787  
Main: 888.324.2557  
Direct: 407.439.1594

### Keynotes

### General Notes

REV	DATE	DESCRIPTION

**Lake Hill ESE Center Addition**  
909 South Lakeshore Boulevard  
Howey-in-the-Hills FL 34737

## F.I.S.H PLAN



SHEET DESCRIPTION

## AERIAL VIEW

SHEET NUMBER

## S-1

ARCHIS TECHNOLOGIES - D:\US\AUTOCAD FILE\Lake Hills Addition\_Bldg\_6 (002).dwg November 2, 2022 4:20:32 PM HP

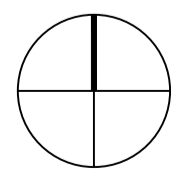
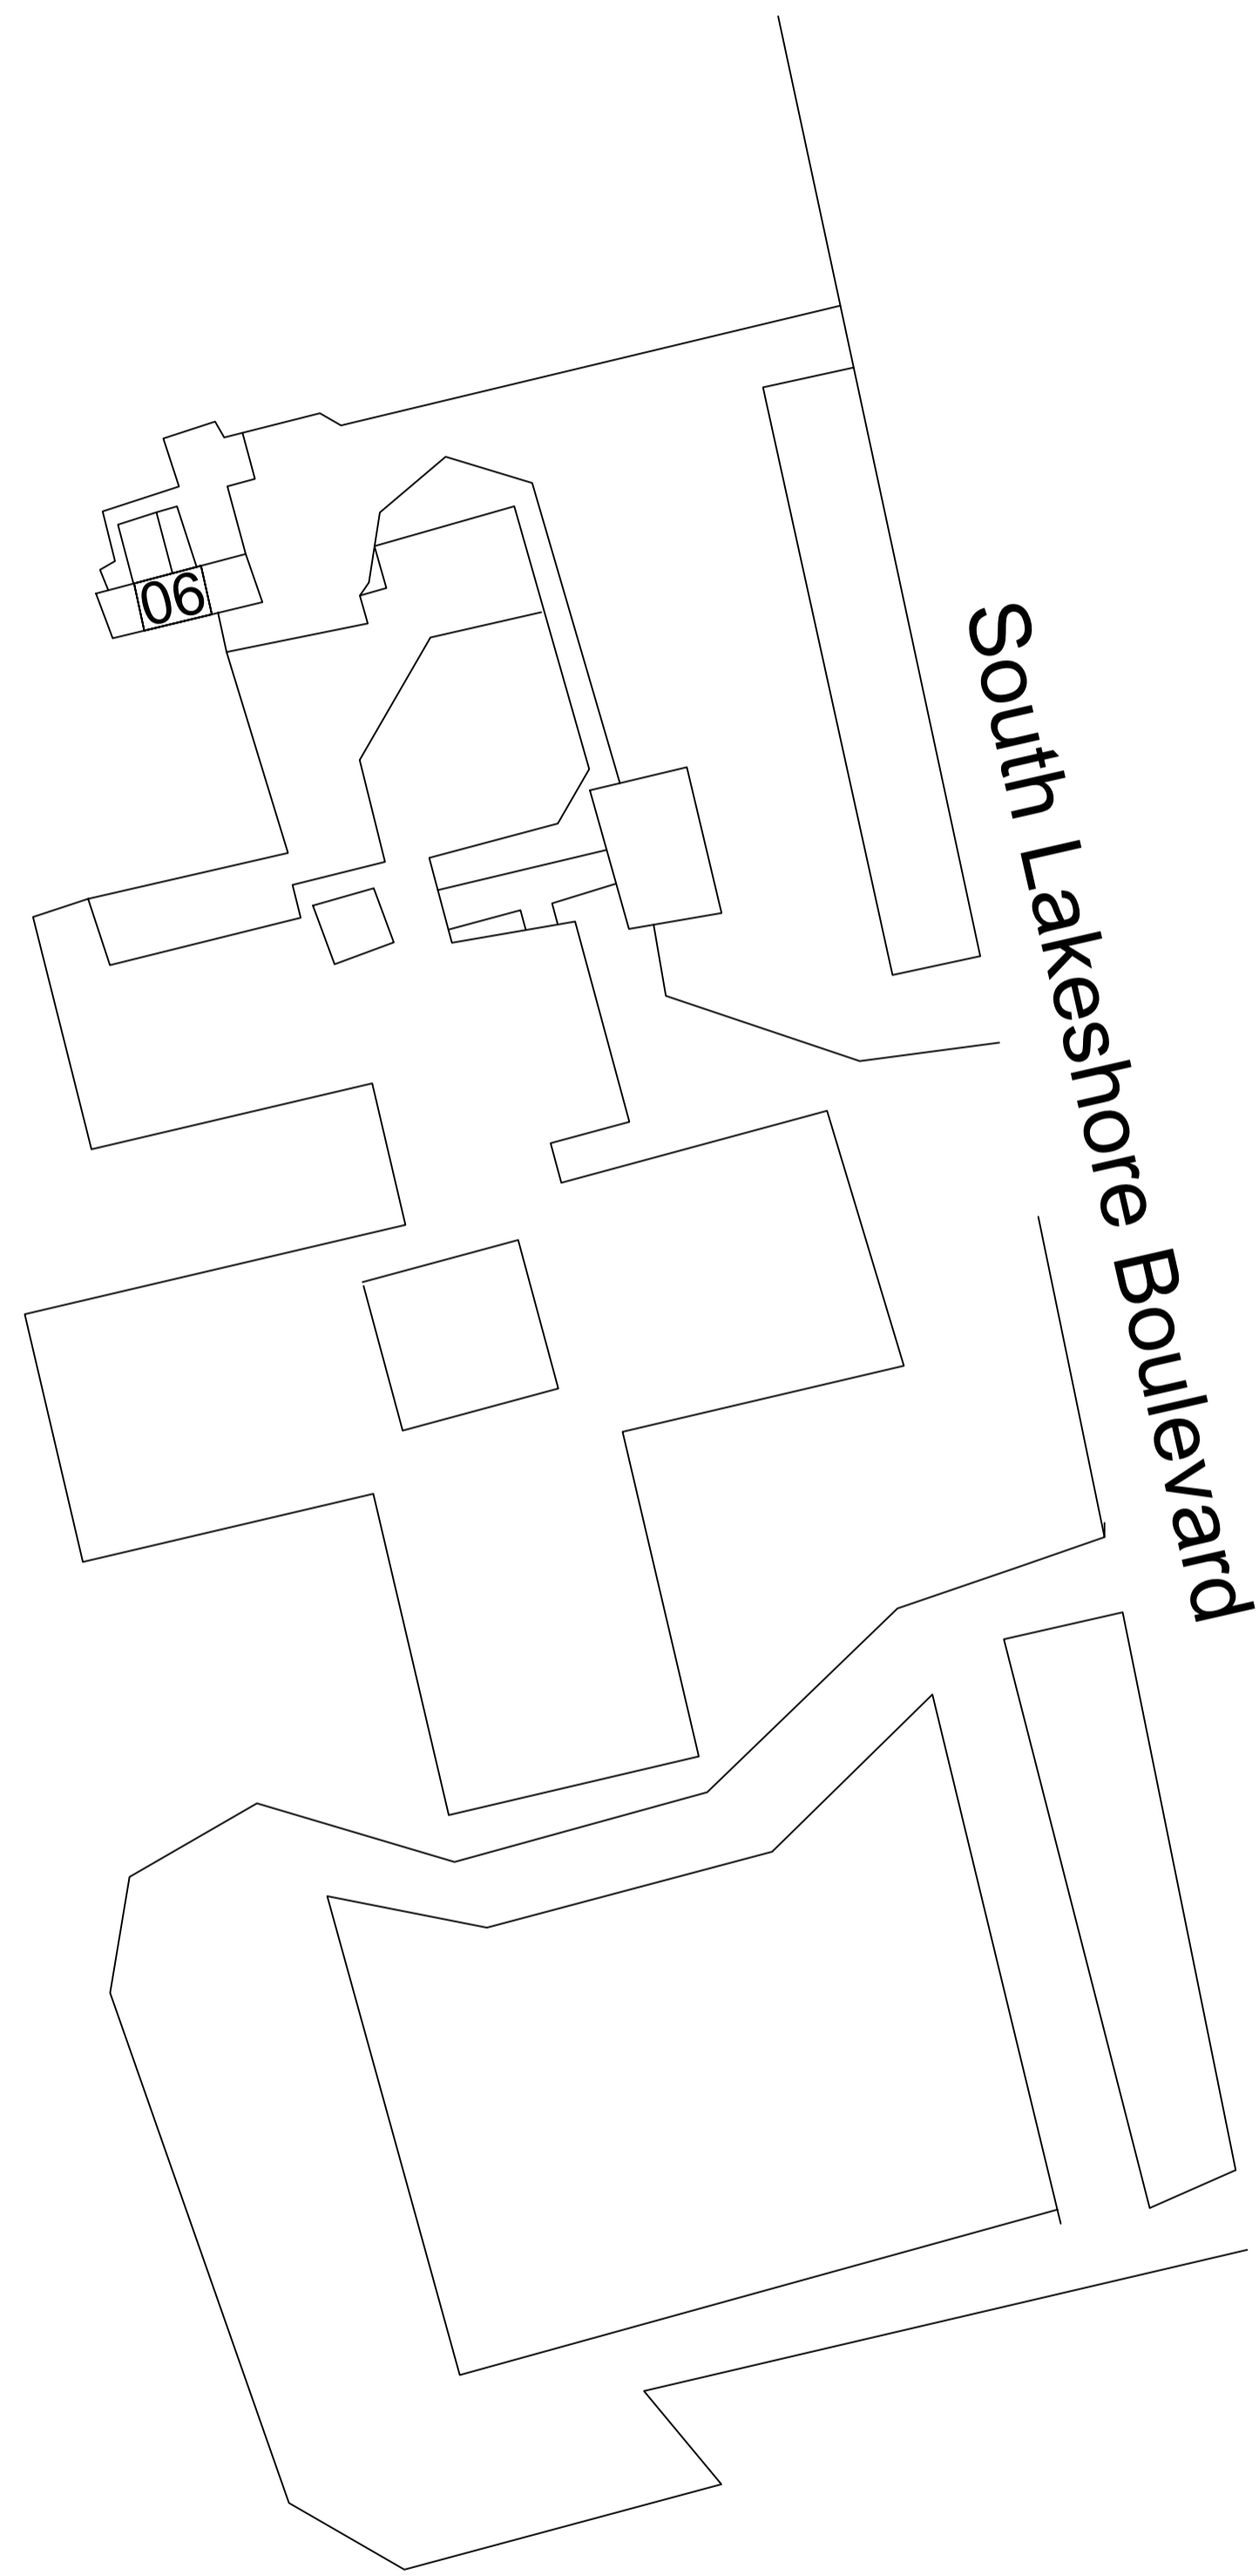


1

**F.I.S.H PLAN OVERALL SITE PLAN**

SCALE: 1/8"=1'-0"

LEGEND	
06-	BUILDING

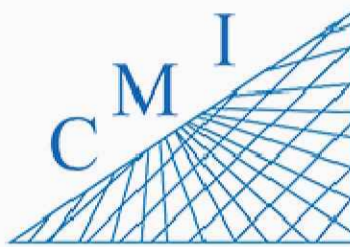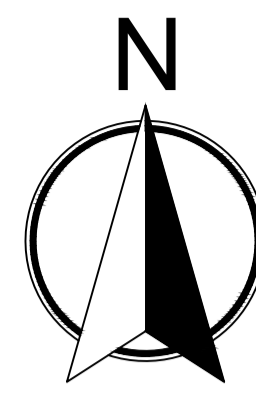

158 Terra Mango Loop, Suite B,  
Orlando, FL 32835  
Main: (407) 293-4168

PREPARED BY:



350 E. Crown Point Road, Suite 1100  
Winter Garden, FL 34787  
Main: 888.324.2557  
Direct: 407.439.1594

Keynotes

General Notes

REV	DATE	DESCRIPTION


**Lake Hill ESE Center Addition**  
909 South Lakeshore Boulevard  
Howey-in-the-Hills FL 34737

**F.I.S.H PLAN**




SHEET DESCRIPTION  
**OVERALL SITE PLAN**

SHEET NUMBER  
**S-2**

ARCHIS TECHNOLOGIES - D:\US\AUTOCAD FILE\Lake Hills Addition\_Bldg\_6 (002).dwg November 2, 2022 4:20:33 PM HP

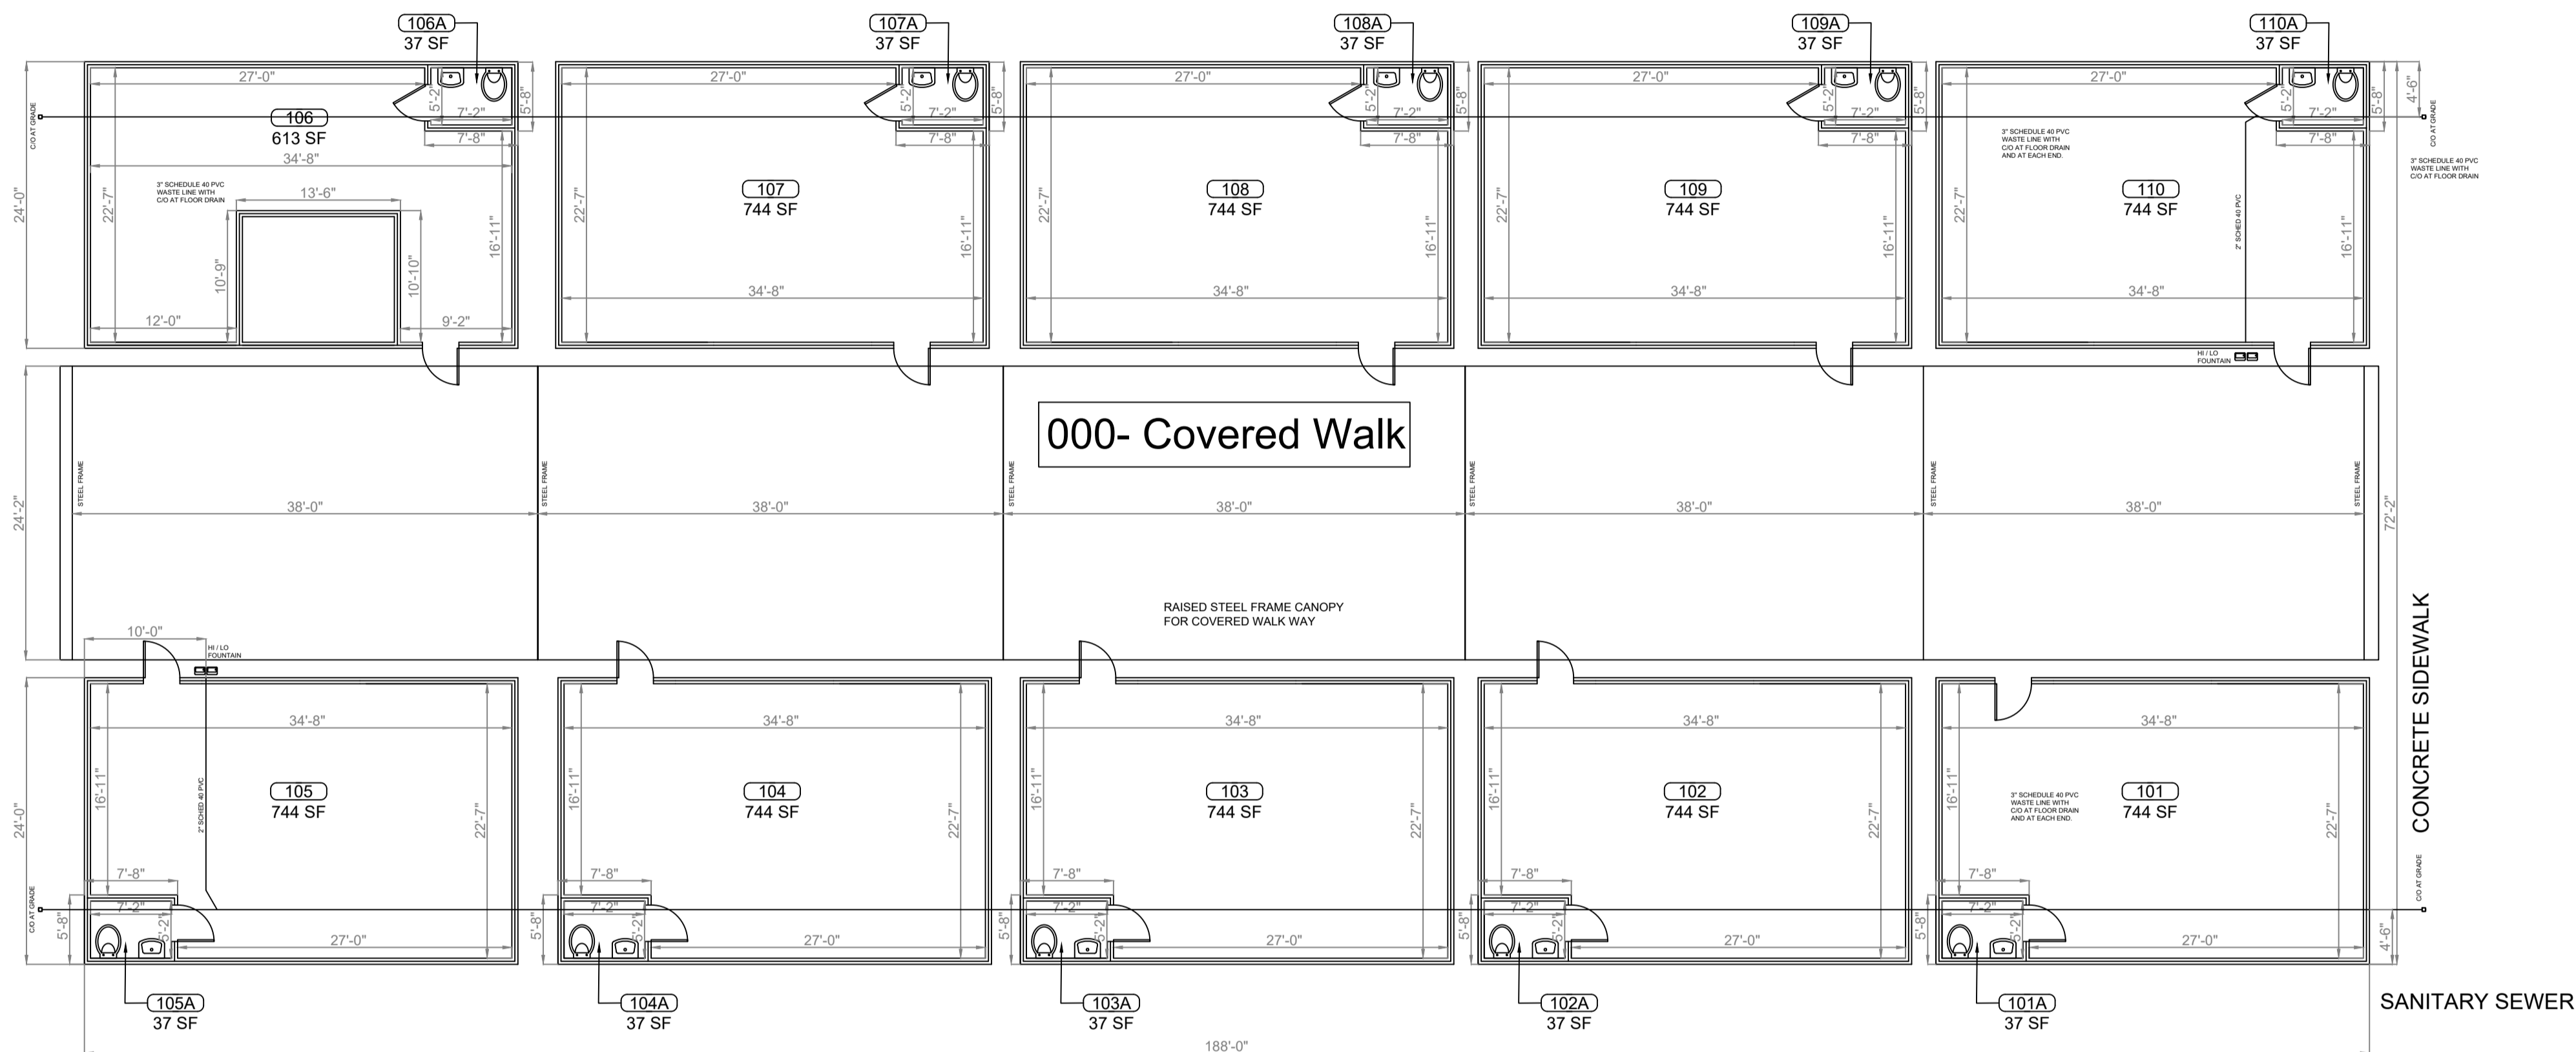

1
**F.I.S.H PLAN BUILDING 06**  
 SCALE: 1/8"=1'-0"

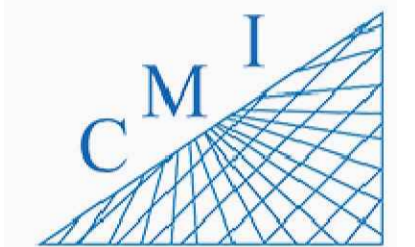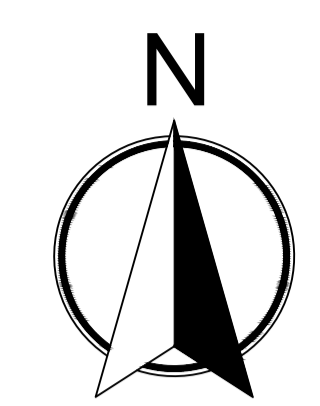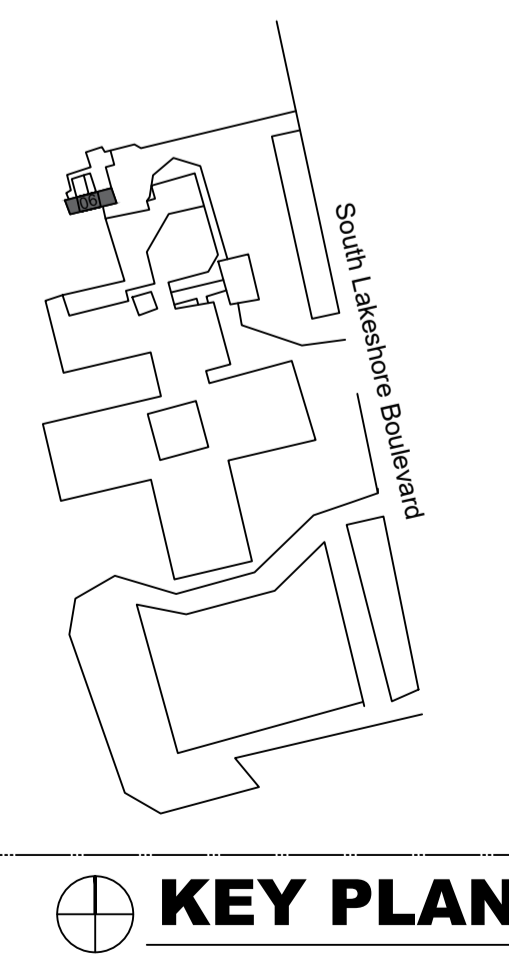

158 Terra Mango Loop, Suite B,  
Orlando, FL 32835  
Main: (407) 293-4168

PREPARED BY:



350 E. Crown Point Road, Suite 1100  
Winter Garden, FL 34787  
Main: 888.324.2557  
Direct: 407.439.1594

**Keynotes**

**General Notes**

REV	DATE	DESCRIPTION

**Lake Hill ESE Center Addition**  
909 South Lakeshore Boulevard  
Howey-in-the-Hills FL 34737

**F.I.S.H PLAN**

SHEET DESCRIPTION

**BUILDING 06**

SHEET NUMBER

**F-1**