

ARCHIS TECHNOLOGIES - \\server-1\H\Archis\21-044 Lake Hills ESE\From ISP\2021-03-12\896_Lake County Fish Survey_Lake Hills ESE CADD.dwg March 12, 2021 14:47:23 PC20


LAKE HILLS EXCEPTIONAL STUDENT EDUCATION CENTER



1 **AERIAL VIEW**
 SP-01 SCALE: N.T.S.

REV	DATE	DESCRIPTION
A	03/02/2021	PRELIMINARY FISH PLAN
B		
0		
1		
2		
3		
4		
5		
6		

ARCHIS PROJECT NO.:	
DRAWN BY:	CHECKED BY:
SH	CB

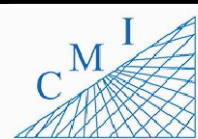

158 Terra Mango Loop, Suite B,
 Orlando, FL 32835
 Main: (407) 293-4168

PREPARED BY:



350 E. Crown Point Road, Suite 1100
 Winter Garden, FL 34787
 Main: 888.324.2557
 Direct: 407.439.1594

INDEX OF DRAWINGS

SHT. NO.	DESCRIPTION
SP-01	AERIAL
SP-02	BUILDING OVERALL PLAN
B-A	BUILDING SITE PLAN
B-01	WING A
B-02	WING B
B-03	WING C
B-04	ADMIN
B-05	CAFETORIUM
B-06	GYM/PLAY AREA
B-07	CHILLER PLANT AND MECH ROOM

DATE

, PE

FL PROFESSIONAL ENGINEER LIC. #

LAKE HILLS ESE

(FISH PLAN)

909 S Lakeshore Blvd,
 Howey-In-The-Hills, FL


SHEET DESCRIPTION

AERIAL VIEW

SHEET NUMBER

SP-01

ARCHIS TECHNOLOGIES - \\server-1\H\Archis\21-044 Lake Hills ESE\From ISP\2021-03-12\896_Lake County Fish Survey_Lake Hills ESE CADD.dwg March 12, 2021 14:47:32 PC20

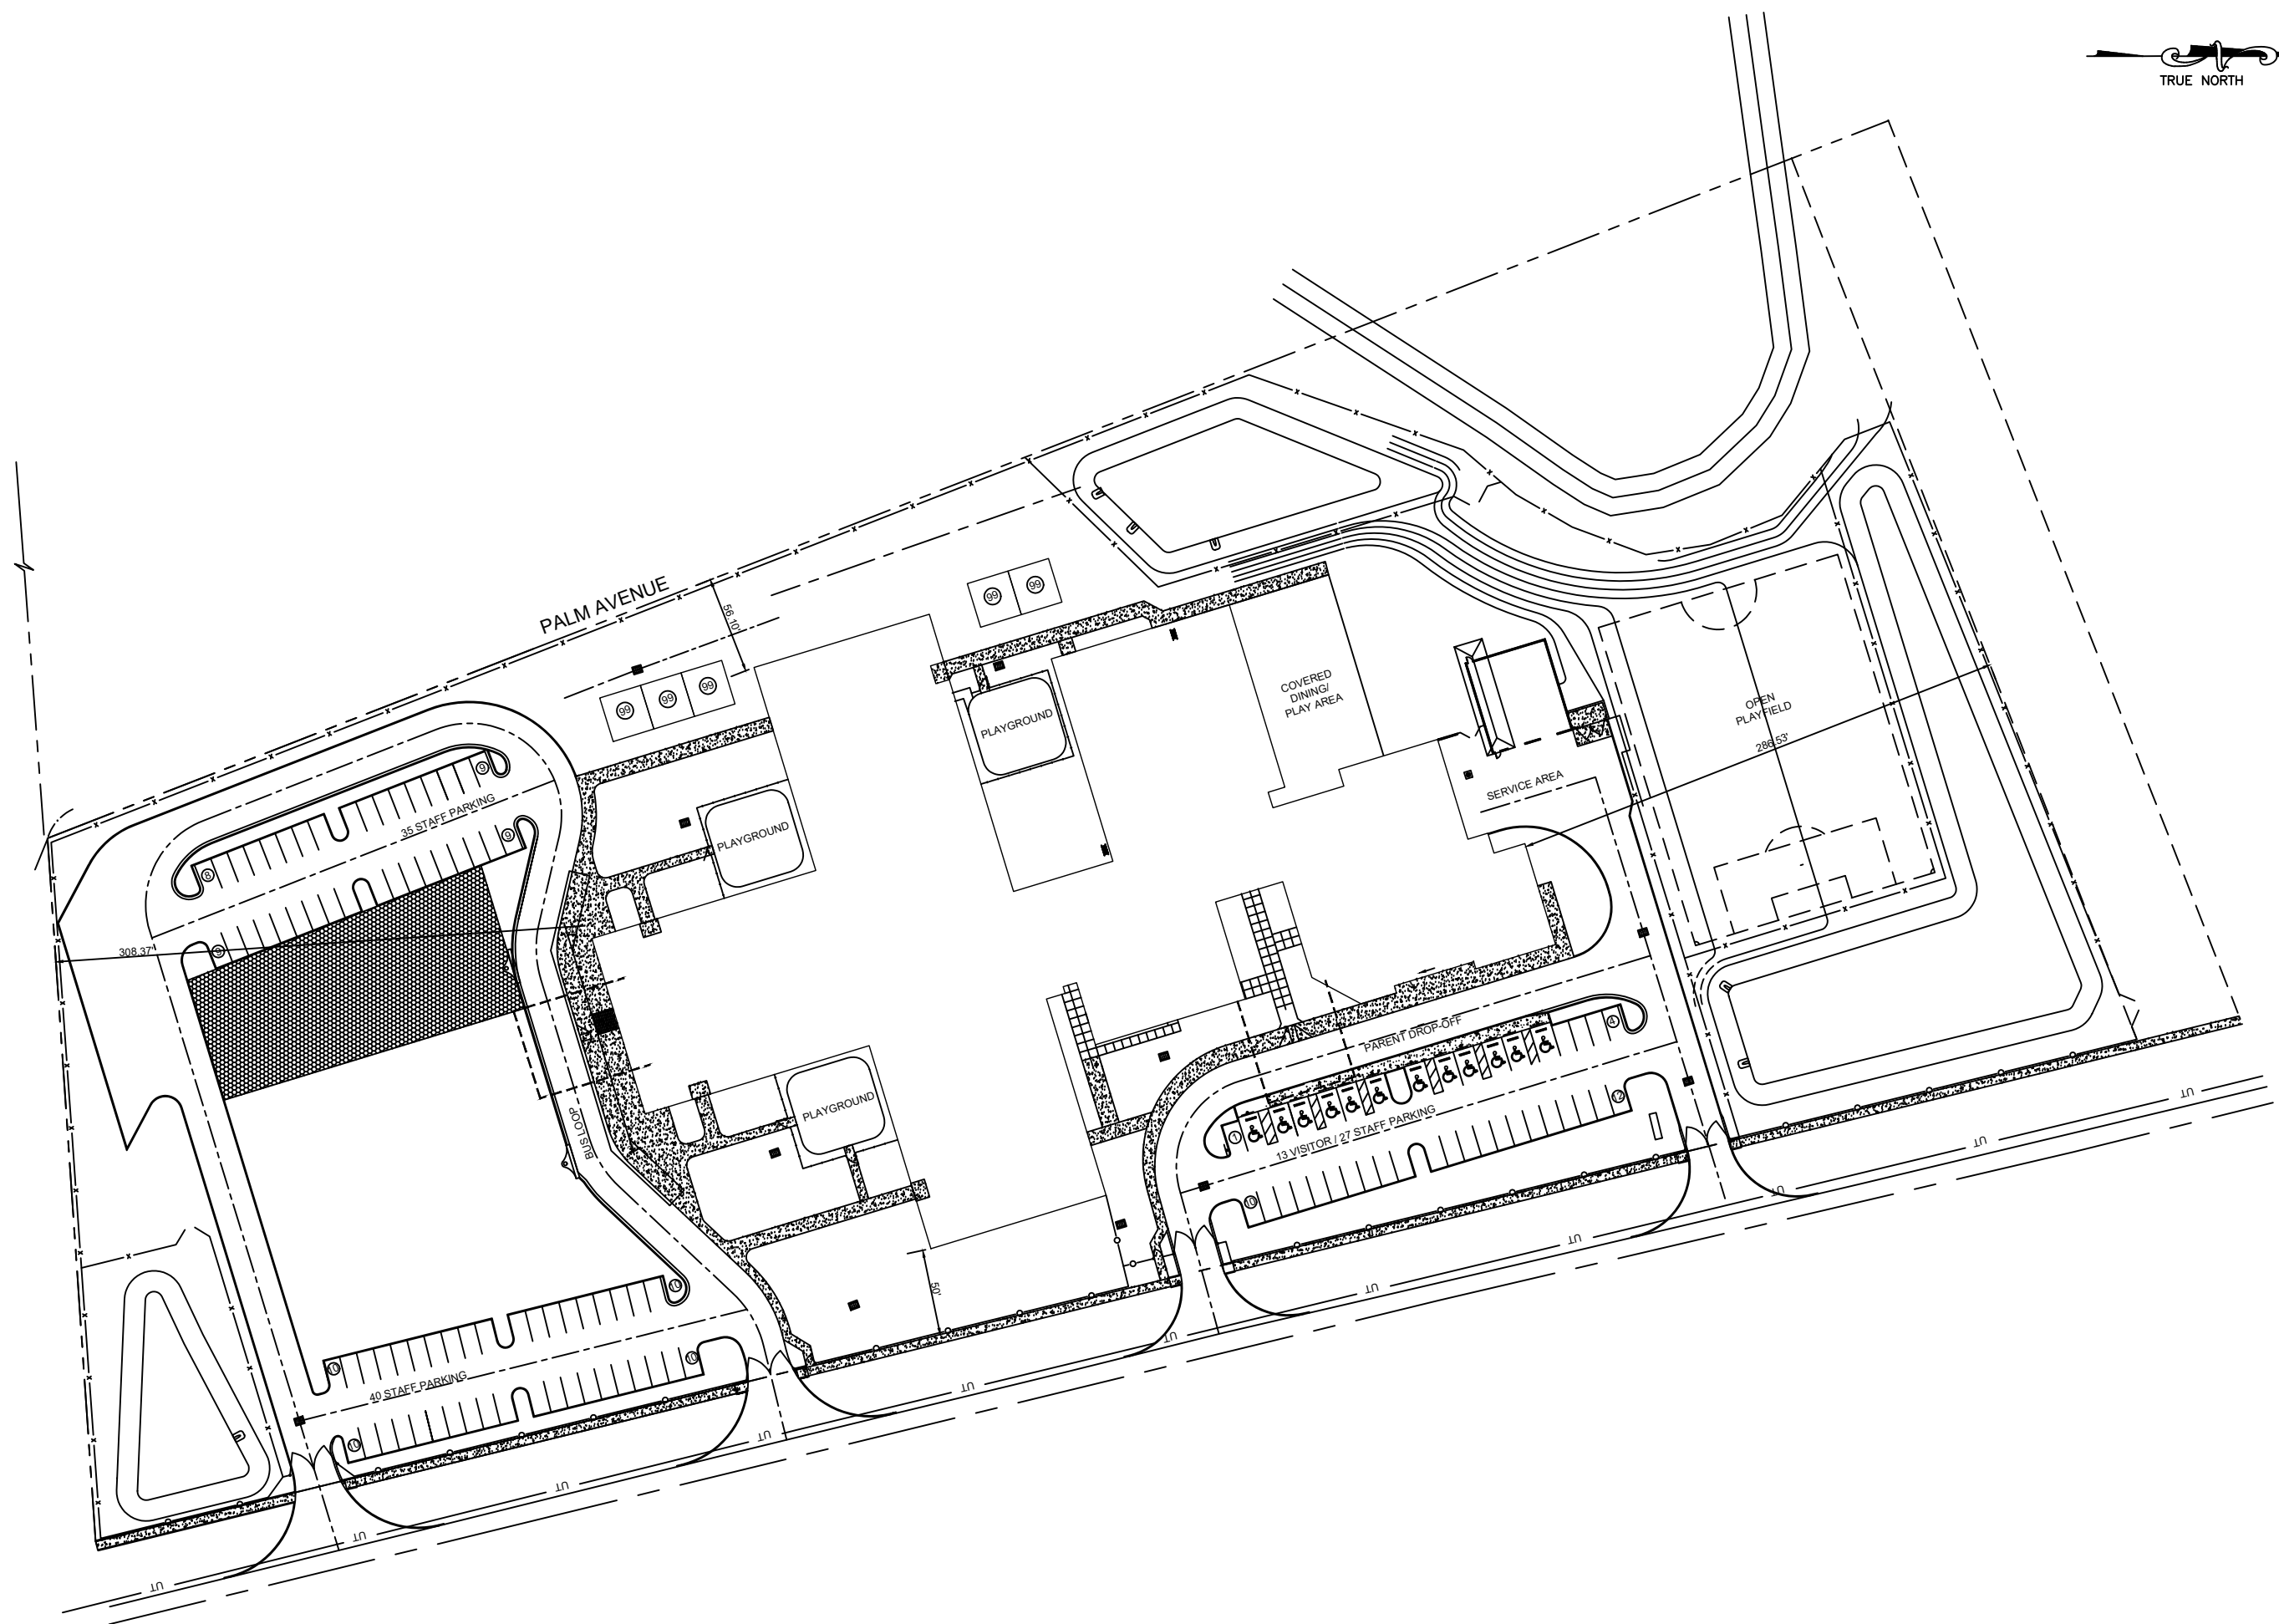

REV	DATE	DESCRIPTION
A	03/02/2021	PRELIMINARY FISH PLAN
B		
0		
1		
2		
3		
4		
5		
6		

ARCHIS PROJECT NO.:	
DRAWN BY: SH	CHECKED BY: CB



CM I
158 Terra Mango Loop, Suite B,
Orlando, FL 32835
Main: (407) 293-4168

PREPARED BY:
ARCHIS
350 E. Crown Point Road, Suite 1100
Winter Garden, FL 34787
Main: 888.324.2557
Direct: 407.439.1594


DATE _____
_____, PE
FL PROFESSIONAL ENGINEER LIC. # _____

LAKE HILLS ESE
(FISH PLAN)
909 S Lakeshore Blvd,
Howey-In-The-Hills, FL
SHEET DESCRIPTION
OVERALL SITE PLAN

SHEET NUMBER
SP-02

1 OVERALL SITE PLAN
SCALE: N.T.S.

ARCHIS TECHNOLOGIES - \\server-1\H\Archis\21-044 Lake Hills ESE\From ISP\2021-03-12\896_Lake County Fish Survey_Lake Hills ESE CADD.dwg March 12, 2021 14:47:36 PC20

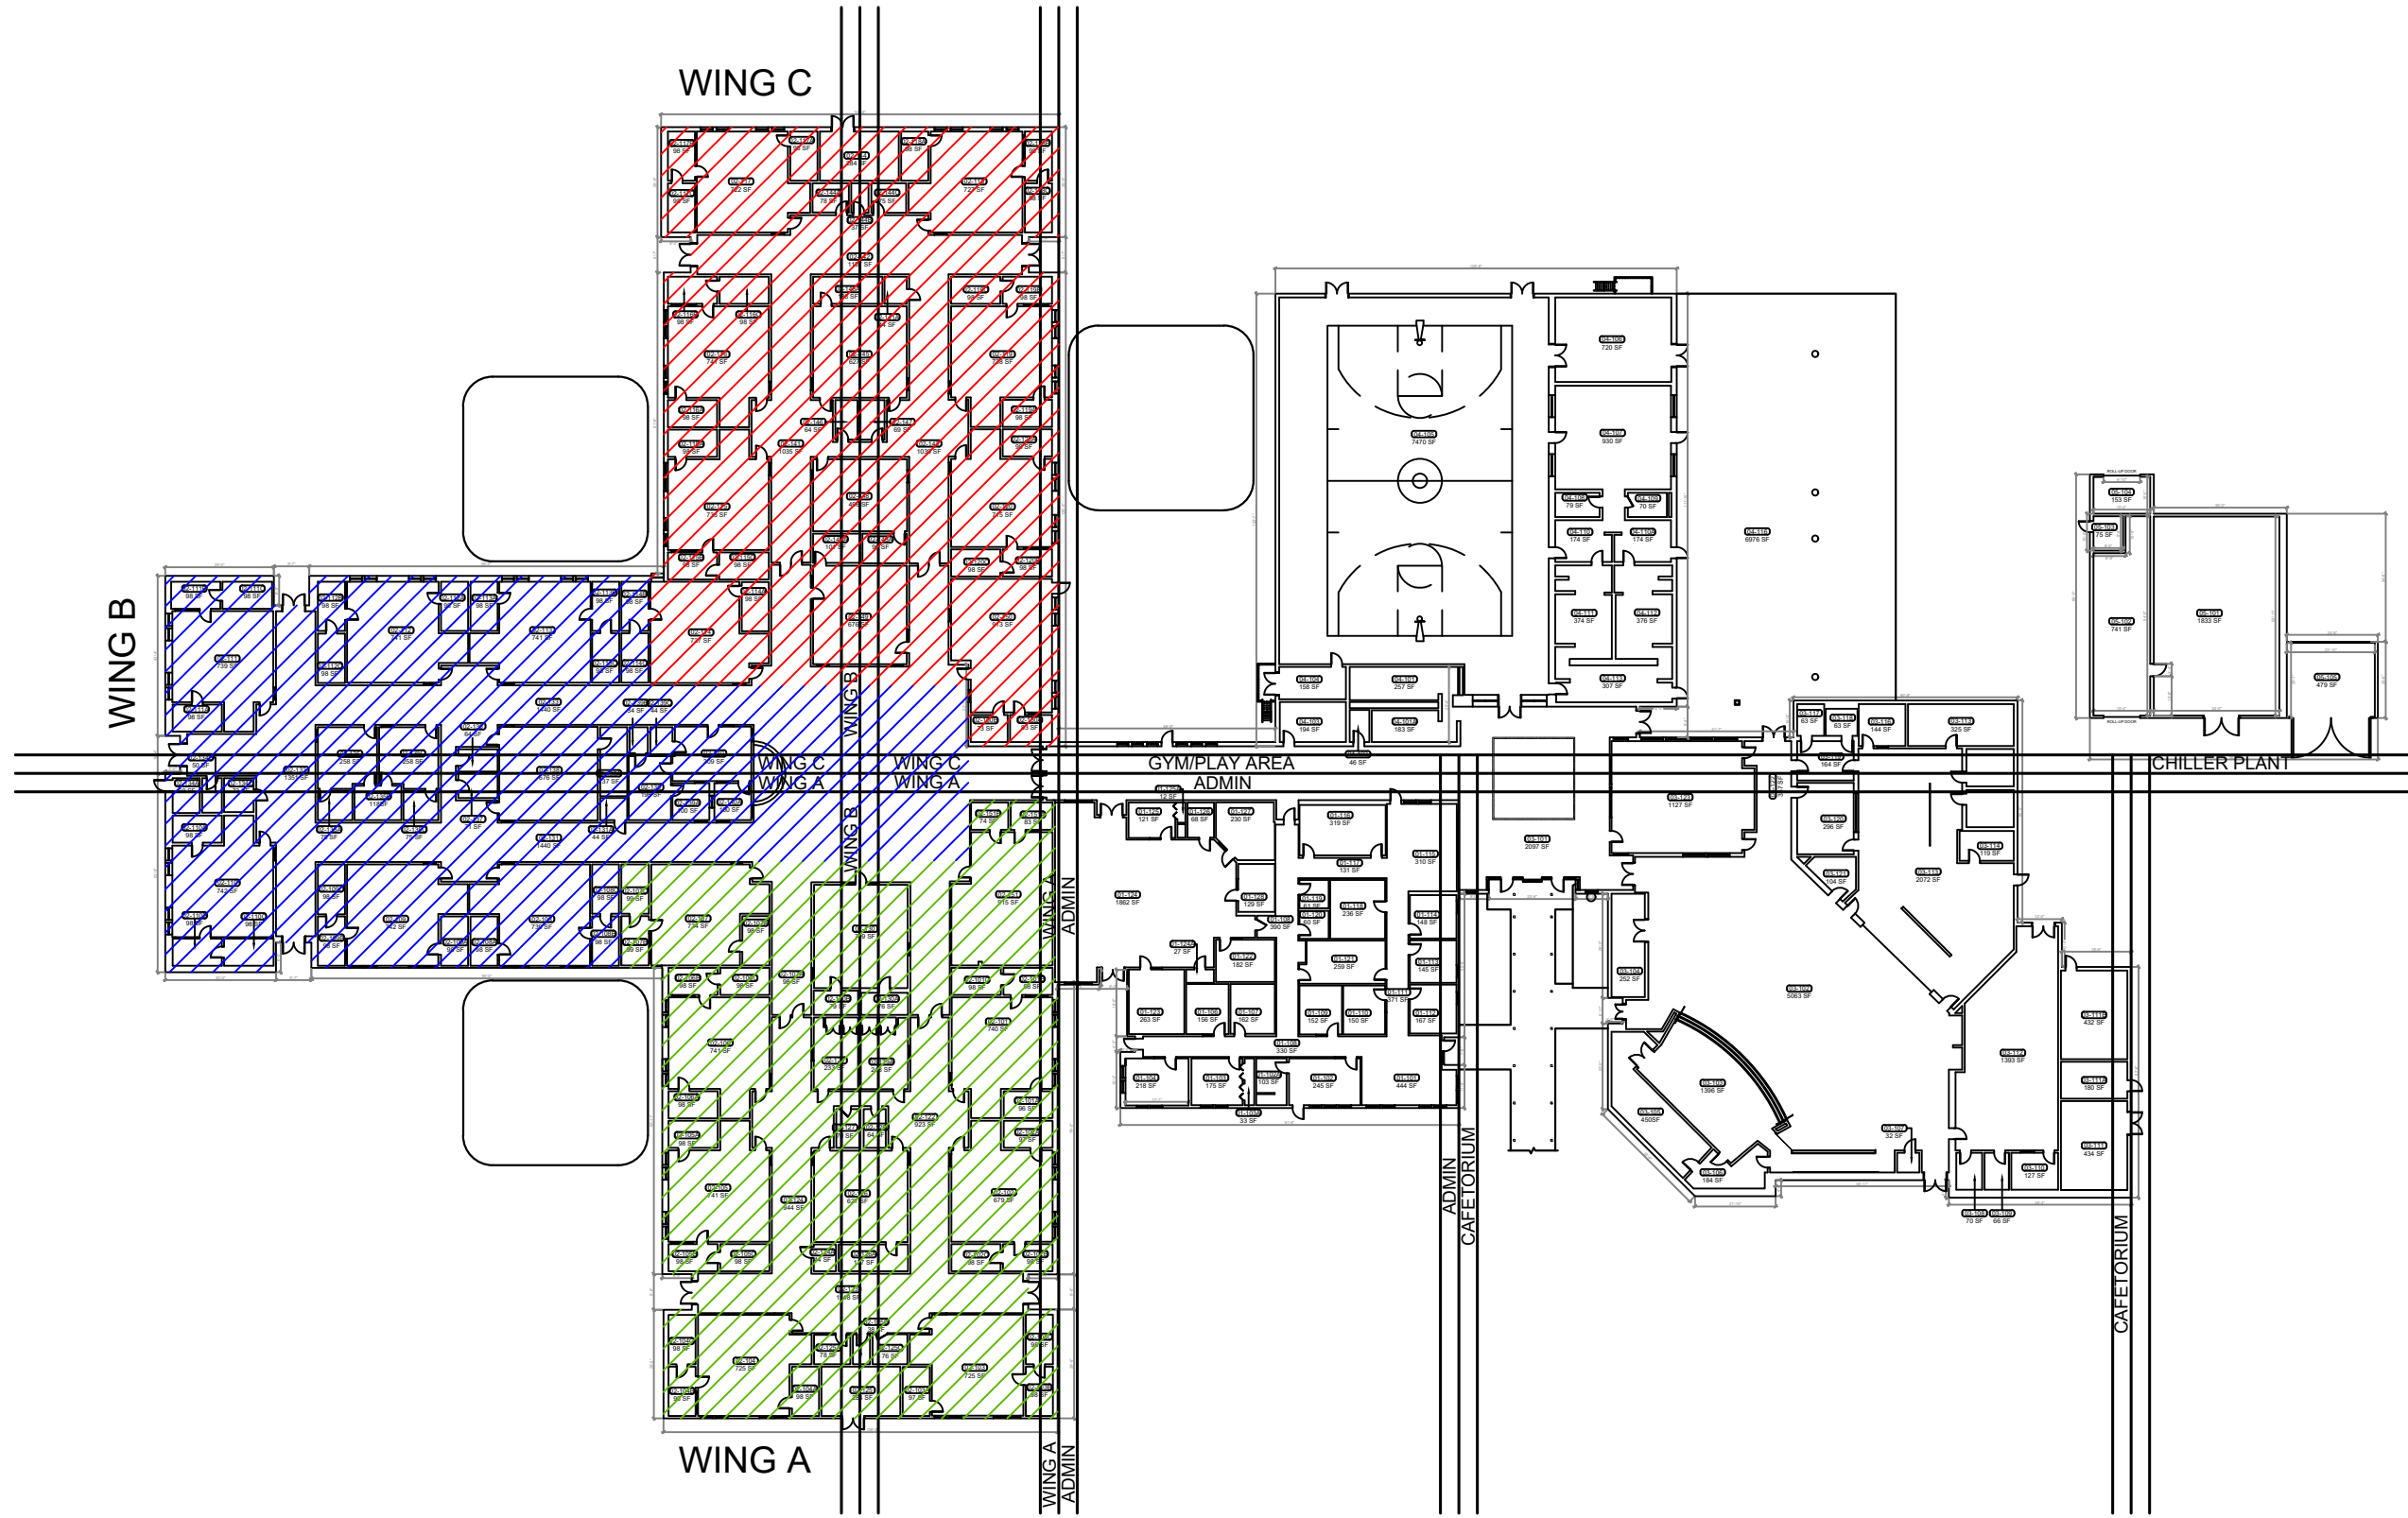

REV	DATE	DESCRIPTION
A	03/02/2021	PRELIMINARY FISH PLAN
B		
0		
1		
2		
3		
4		
5		
6		

ARCHIS PROJECT NO.:	
DRAWN BY:	CHECKED BY:
SH	CB



CMI
 158 Terra Mango Loop, Suite B,
 Orlando, FL 32835
 Main: (407) 293-4168

PREPARED BY:
ARCHIS
 350 E. Crown Point Road, Suite 1100
 Winter Garden, FL 34787
 Main: 888.324.2557
 Direct: 407.439.1594

DATE _____
 _____, PE
 FL PROFESSIONAL ENGINEER LIC. # _____



**LAKE HILLS ESE
 (FISH PLAN)**
 909 S Lakeshore Blvd,
 Howey-In-The-Hills, FL

SHEET DESCRIPTION
**BUILDING
 OVERALL PLAN**


SHEET NUMBER
B-A

1 BUILDING OVERALL FLOOR PLAN
 B-A SCALE: N.T.S.

ARCHIS TECHNOLOGIES - \\server-1\H\Archis\21-044 Lake Hills ESE\From ISP\2021-03-12\896_Lake County Fish Survey_Lake Hills ESE CADD.dwg March 12, 2021 14:47:41 PC20

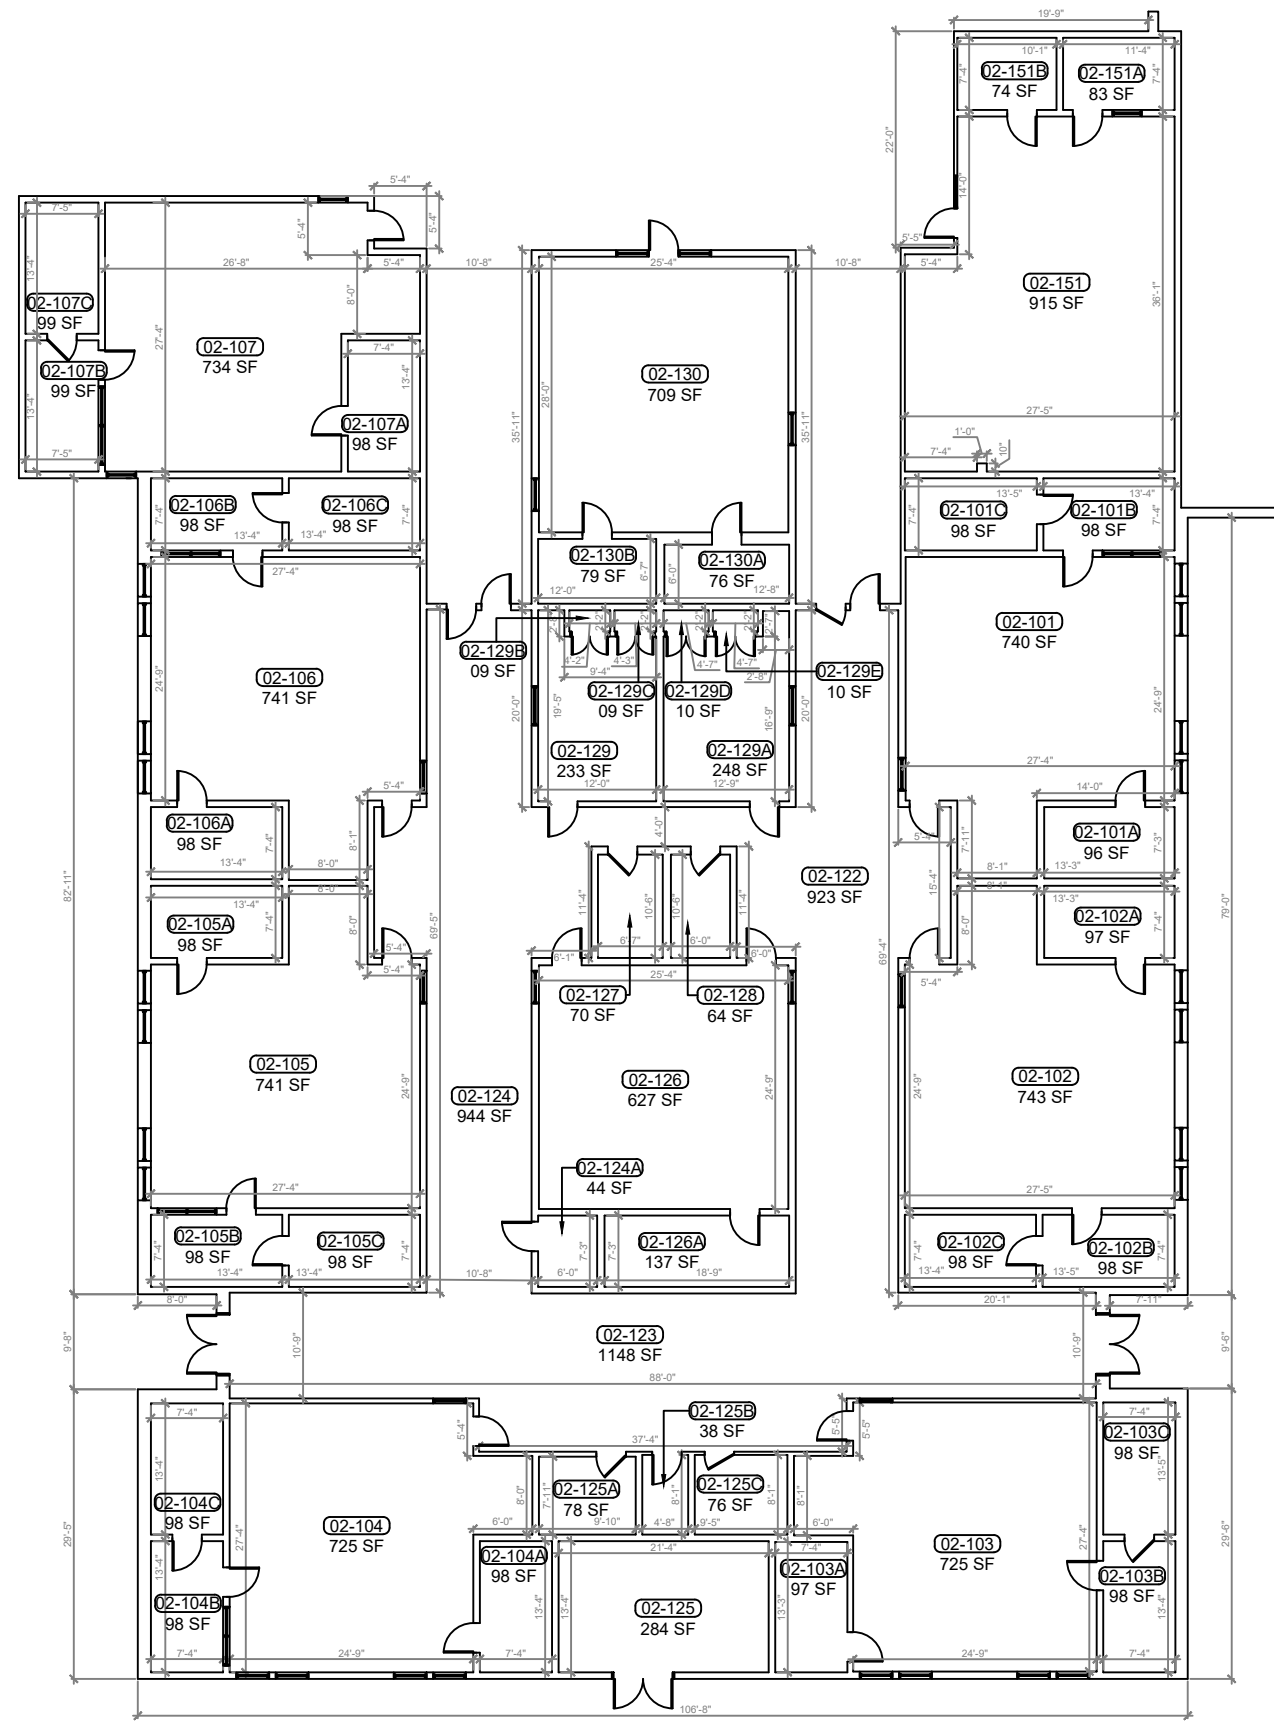 

1 BUILDING WING A FLOOR PLAN
SCALE: 1/8"=1'-0"

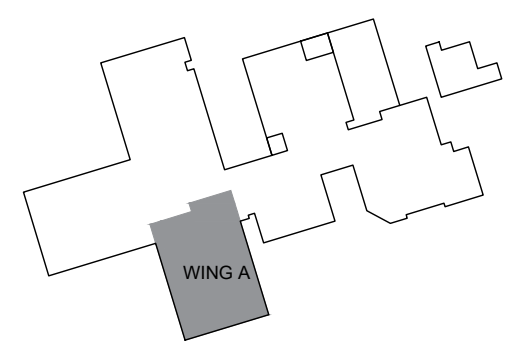

KEY PLAN

REV	DATE	DESCRIPTION
A	03/02/2021	PRELIMINARY FISH PLAN
B		
0		
1		
2		
3		
4		
5		
6		

ARCHIS PROJECT NO.:	
DRAWN BY:	CHECKED BY:
SH	CB



PREPARED BY:

350 E. Crown Point Road, Suite 1100
Winter Garden, FL 34787
Main: 888.324.2557
Direct: 407.439.1594




DATE
, PE
FL PROFESSIONAL ENGINEER LIC. #

LAKE HILLS ESE
(FISH PLAN)
909 S Lakeshore Blvd,
Howey-In-The-Hills, FL

SHEET DESCRIPTION
WING A

SHEET NUMBER
B-01

ARCHIS TECHNOLOGIES - \\server-1\H\Archis\21-044 Lake Hills ESE\From ISP\2021-03-12\896_Lake County Fish Survey_Lake Hills ESE CADD.dwg March 12, 2021 14:47:46 PC20

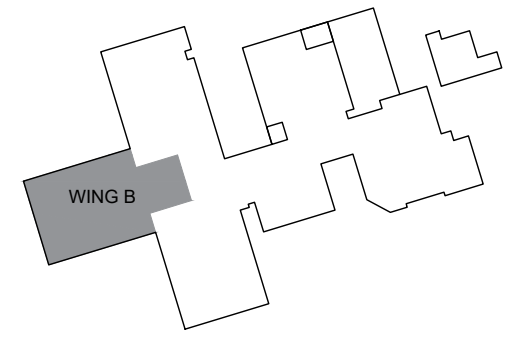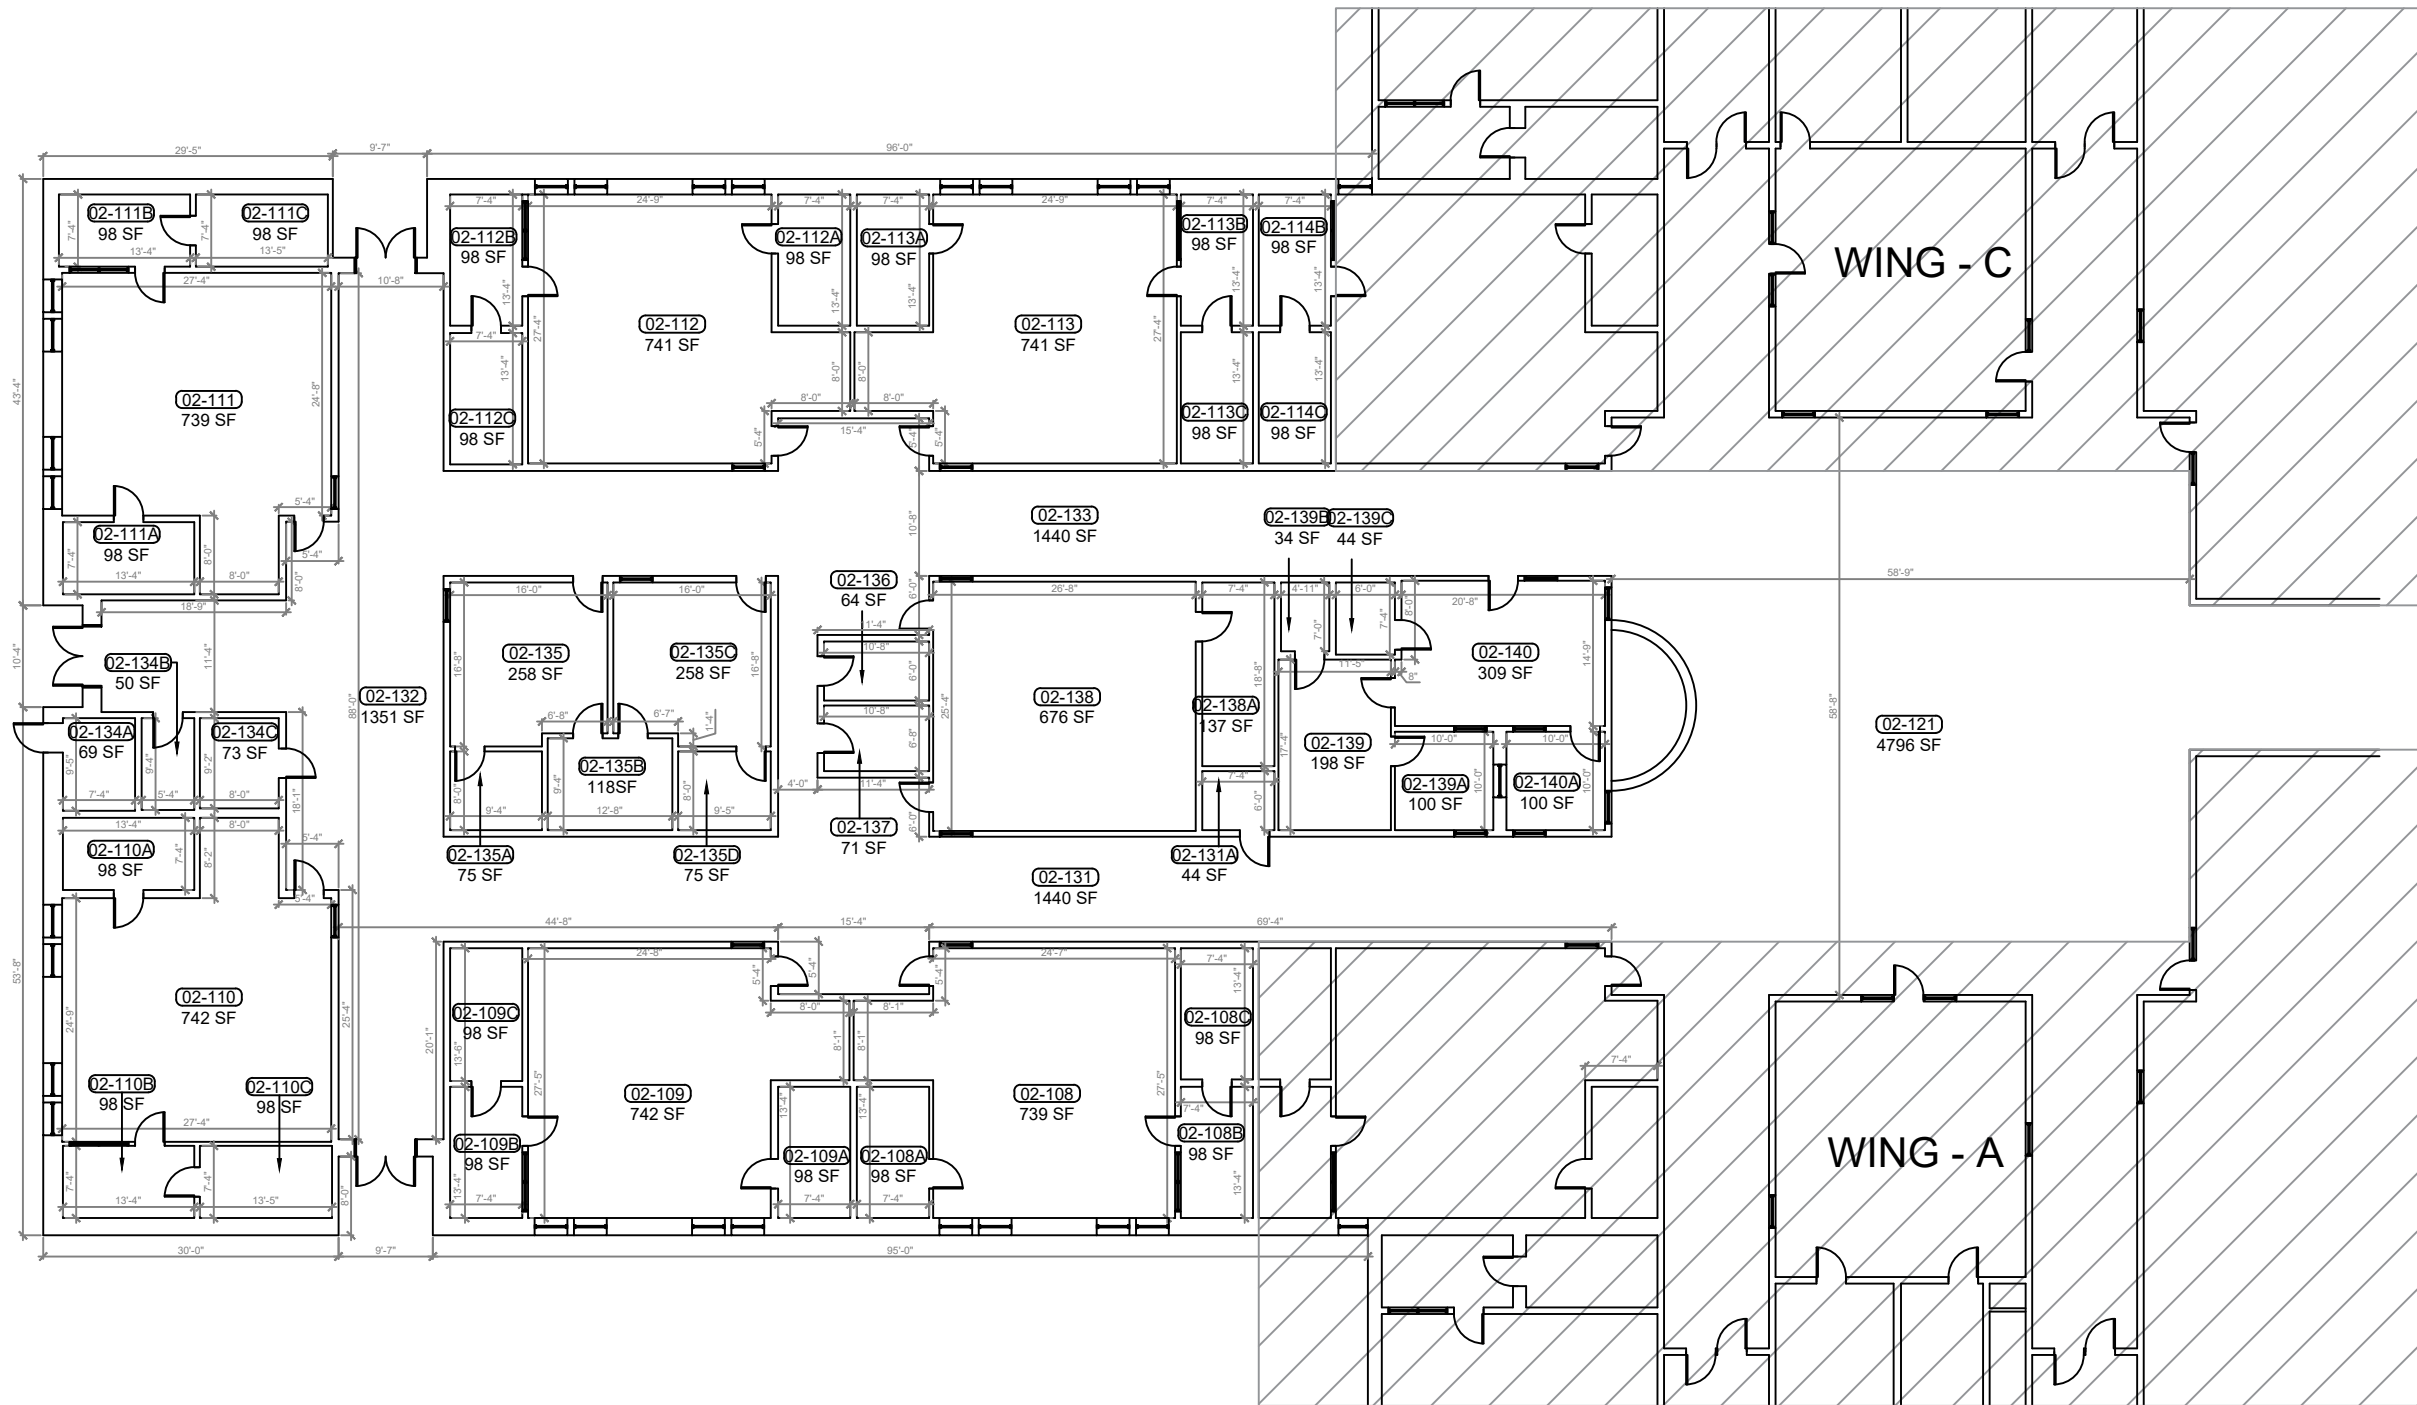 

1 BUILDING WING B FLOOR PLAN
 B-02 SCALE: 1/8"=1'-0"

REV	DATE	DESCRIPTION
A	03/02/2021	PRELIMINARY FISH PLAN
B		
0		
1		
2		
3		
4		
5		
6		

ARCHIS PROJECT NO.:

DRAWN BY:	CHECKED BY:
SH	CB



CMI
 158 Terra Mango Loop, Suite B,
 Orlando, FL 32835
 Main: (407) 293-4168

PREPARED BY:
ARCHIS
 350 E. Crown Point Road, Suite 1100
 Winter Garden, FL 34787
 Main: 888.324.2557
 Direct: 407.439.1594



DATE
 , PE
 FL PROFESSIONAL ENGINEER LIC. #

LAKE HILLS ESE
(FISH PLAN)
 909 S Lakeshore Blvd,
 Howey-In-The-Hills, FL


SHEET DESCRIPTION
WING B

SHEET NUMBER
B-02

ARCHIS TECHNOLOGIES - \\server-1\H\Archis\21-044 Lake Hills ESE\From ISP\2021-03-12\896_Lake County Fish Survey_Lake Hills ESE CADD.dwg March 12, 2021 14:47:51 PC20

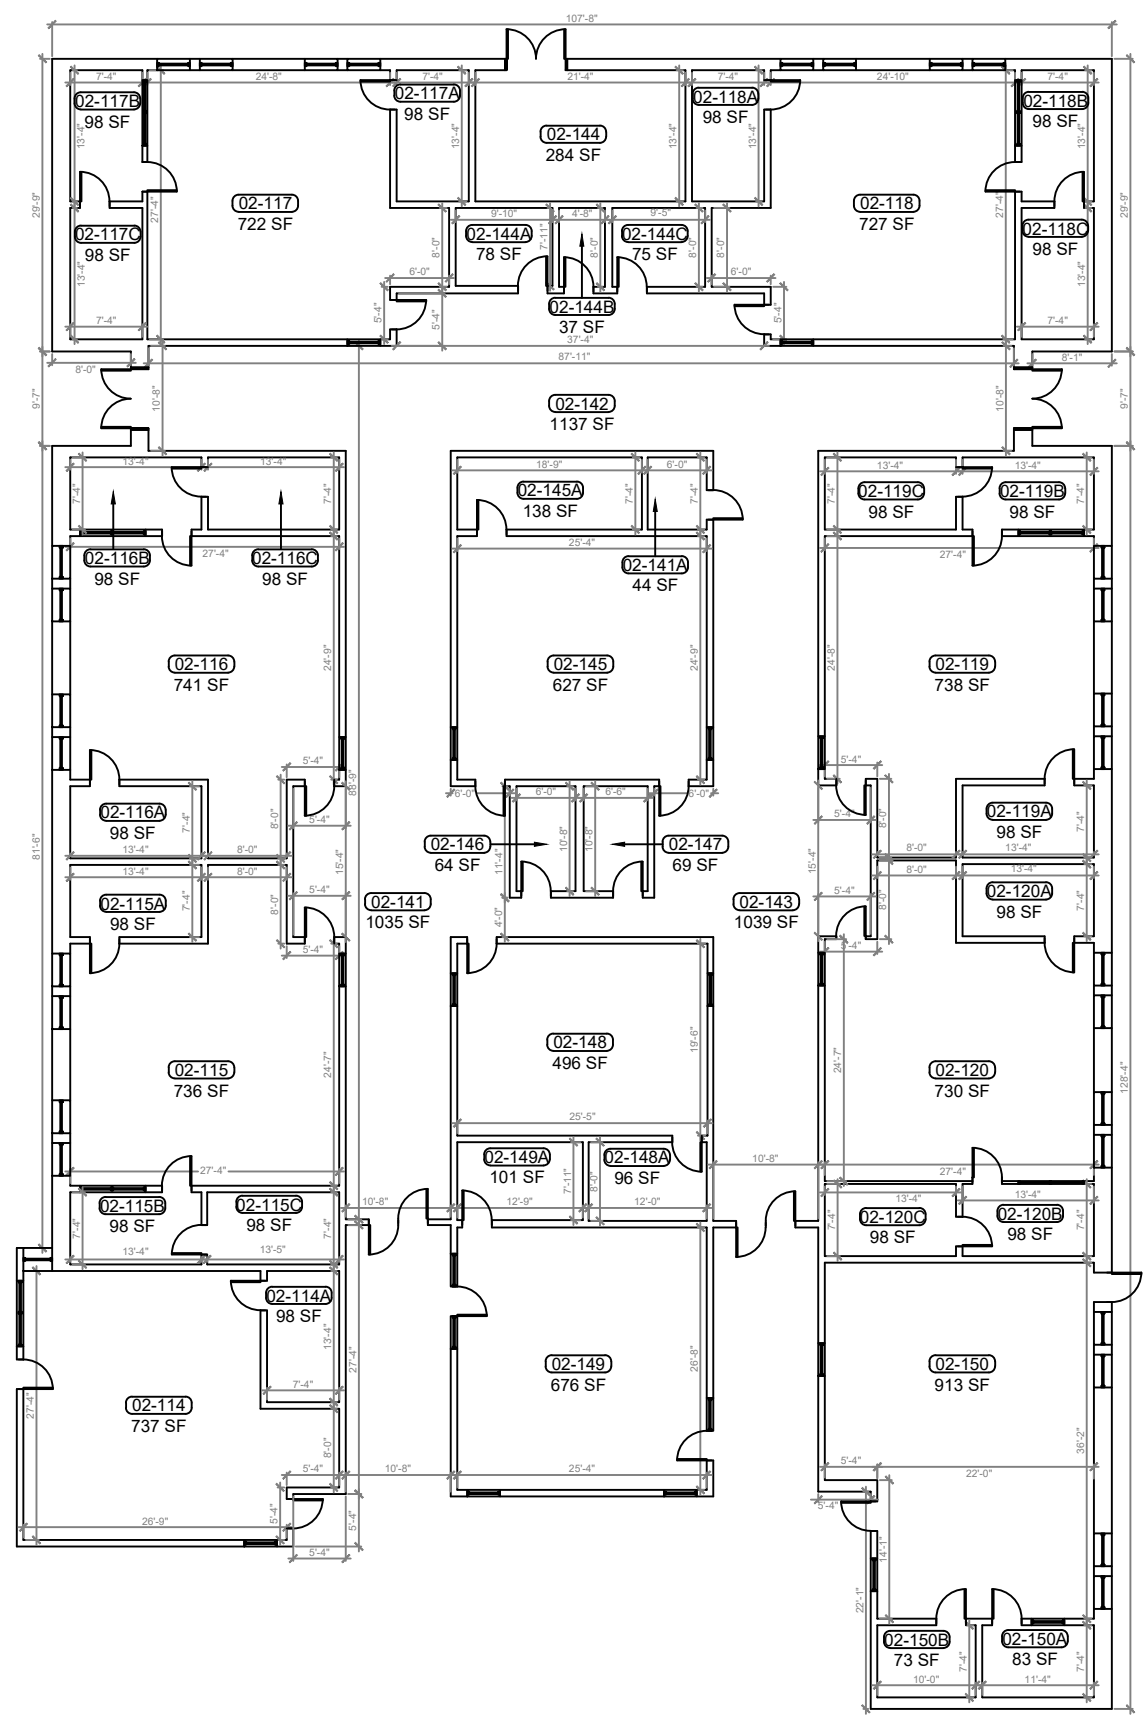 

1 BUILDING WING C FLOOR PLAN
SCALE: 1/8"=1'-0"

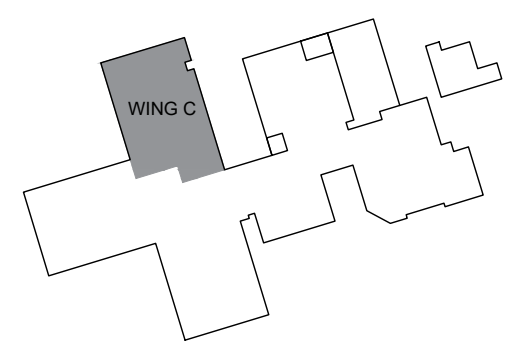

KEY PLAN

REV	DATE	DESCRIPTION
A	03/02/2021	PRELIMINARY FISH PLAN
B		
0		
1		
2		
3		
4		
5		
6		

ARCHIS PROJECT NO.:

DRAWN BY:	CHECKED BY:
SH	CB



CMI
158 Terra Mango Loop, Suite B,
Orlando, FL 32835
Main: (407) 293-4168

PREPARED BY:
ARCHIS
350 E. Crown Point Road, Suite 1100
Winter Garden, FL 34787
Main: 888.324.2557
Direct: 407.439.1594


DATE
, PE
FL PROFESSIONAL ENGINEER LIC. #

LAKE HILLS ESE
(FISH PLAN)
909 S Lakeshore Blvd,
Howey-In-The-Hills, FL

SHEET DESCRIPTION
WING C

SHEET NUMBER
B-03

ARCHIS TECHNOLOGIES - \\server-1\H\Archis\21-044 Lake Hills ESE\From ISP\2021-03-12\896_Lake County Fish Survey_Lake Hills ESE CADD.dwg March 12, 2021 14:47:56 PC20

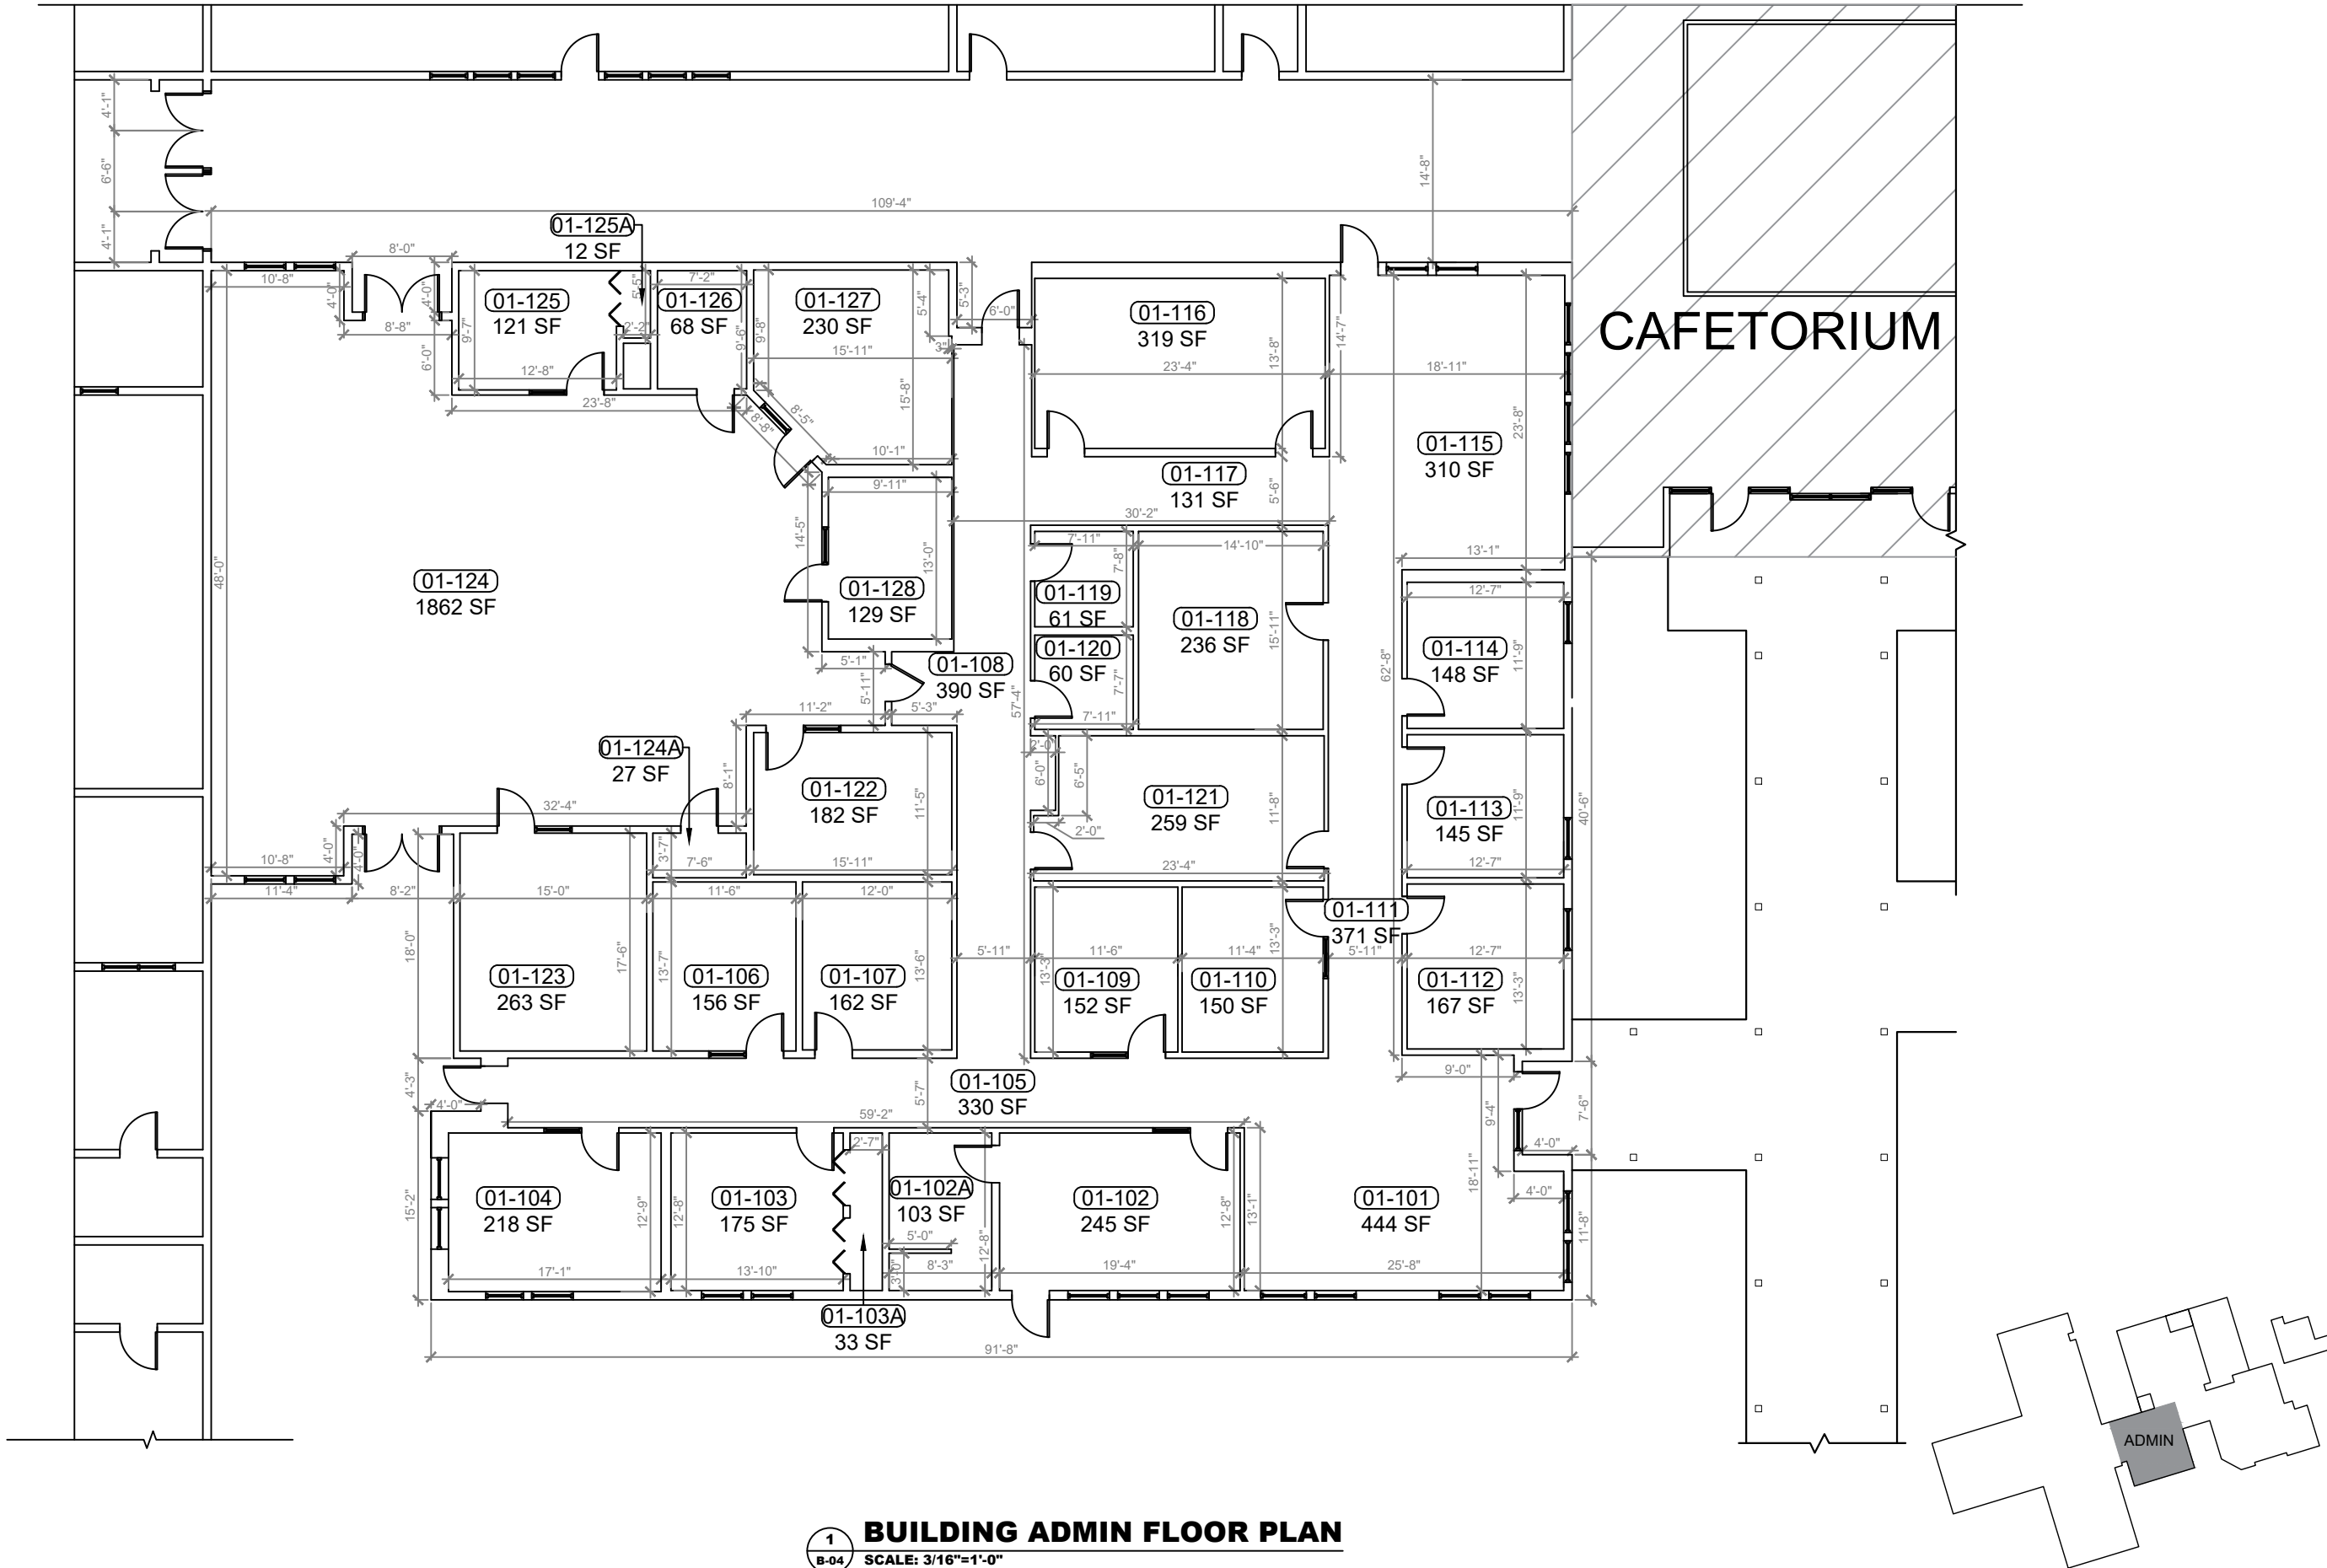

1 BUILDING ADMIN FLOOR PLAN
 B-04 SCALE: 3/16"=1'-0"

REV	DATE	DESCRIPTION
A	03/02/2021	PRELIMINARY FISH PLAN
B		
0		
1		
2		
3		
4		
5		
6		

ARCHIS PROJECT NO.:

DRAWN BY:	CHECKED BY:
SH	CB



CMI
 158 Terra Mango Loop, Suite B,
 Orlando, FL 32835
 Main: (407) 293-4168

PREPARED BY:
ARCHIS
 350 E. Crown Point Road, Suite 1100
 Winter Garden, FL 34787
 Main: 888.324.2557
 Direct: 407.439.1594

DATE _____
 , PE
 FL PROFESSIONAL ENGINEER LIC. # _____



LAKE HILLS ESE
(FISH PLAN)
 909 S Lakeshore Blvd,
 Howey-In-The-Hills, FL

SHEET DESCRIPTION
ADMIN

SHEET NUMBER
B-04

KEY PLAN

ARCHIS TECHNOLOGIES - \\server-1\H\Archis\21-044 Lake Hills ESE\From ISP\2021-03-12\896_Lake County Fish Survey_Lake Hills ESE CADD.dwg March 12, 2021 14:48:01 PC20

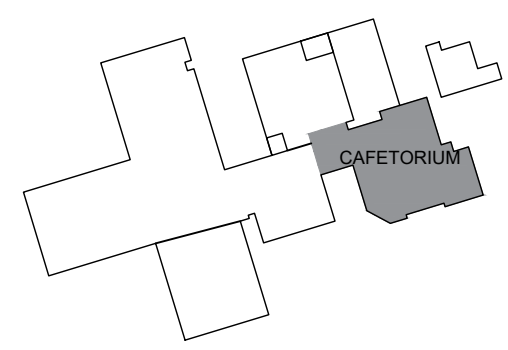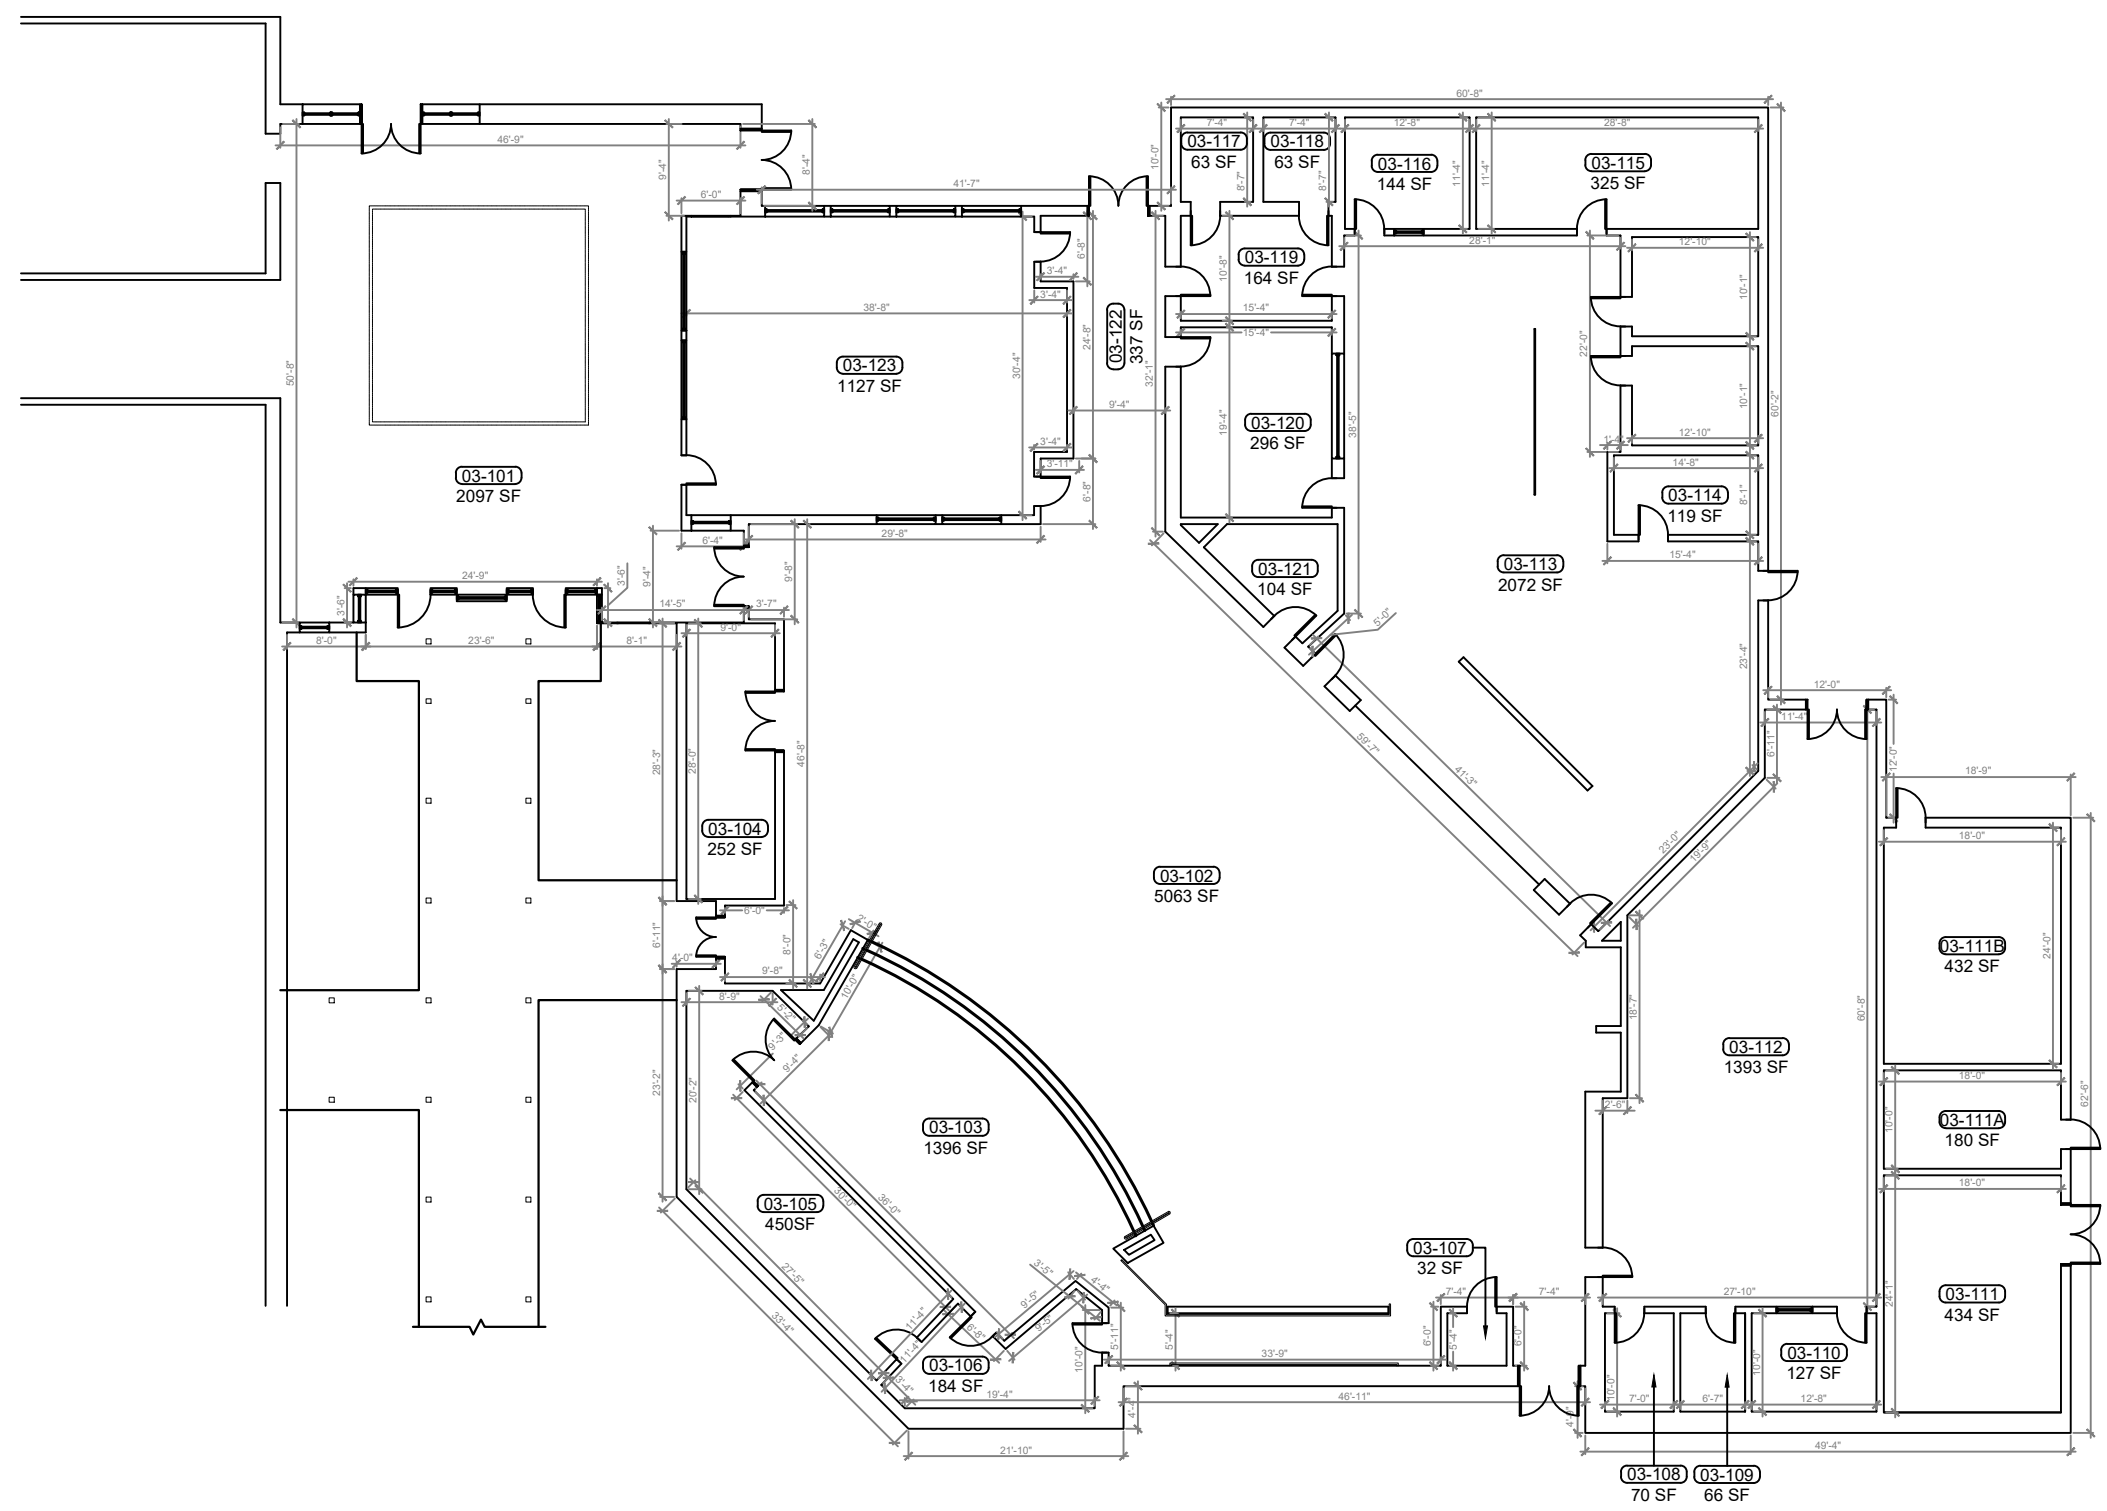

1
B-05 **BUILDING CAFETORIUM FLOOR PLAN**
SCALE: 1/8"=1'-0"

REV	DATE	DESCRIPTION
A	03/02/2021	PRELIMINARY FISH PLAN
B		
0		
1		
2		
3		
4		
5		
6		

ARCHIS PROJECT NO.:

DRAWN BY:	CHECKED BY:
SH	CB



CMI
158 Terra Mango Loop, Suite B,
Orlando, FL 32835
Main: (407) 293-4168

PREPARED BY:
ARCHIS
350 E. Crown Point Road, Suite 1100
Winter Garden, FL 34787
Main: 888.324.2557
Direct: 407.439.1594



DATE
, PE
FL PROFESSIONAL ENGINEER LIC. #

LAKE HILLS ESE
(FISH PLAN)
909 S Lakeshore Blvd,
Howey-In-The-Hills, FL


SHEET DESCRIPTION
CAFETORIUM

SHEET NUMBER
B-05

ARCHIS TECHNOLOGIES - \\server-1\H\Archis\21-044 Lake Hills ESE\From ISP\2021-03-12\896_Lake County Fish Survey_Lake Hills ESE CADD.dwg March 12, 2021 14:48:06 PC20

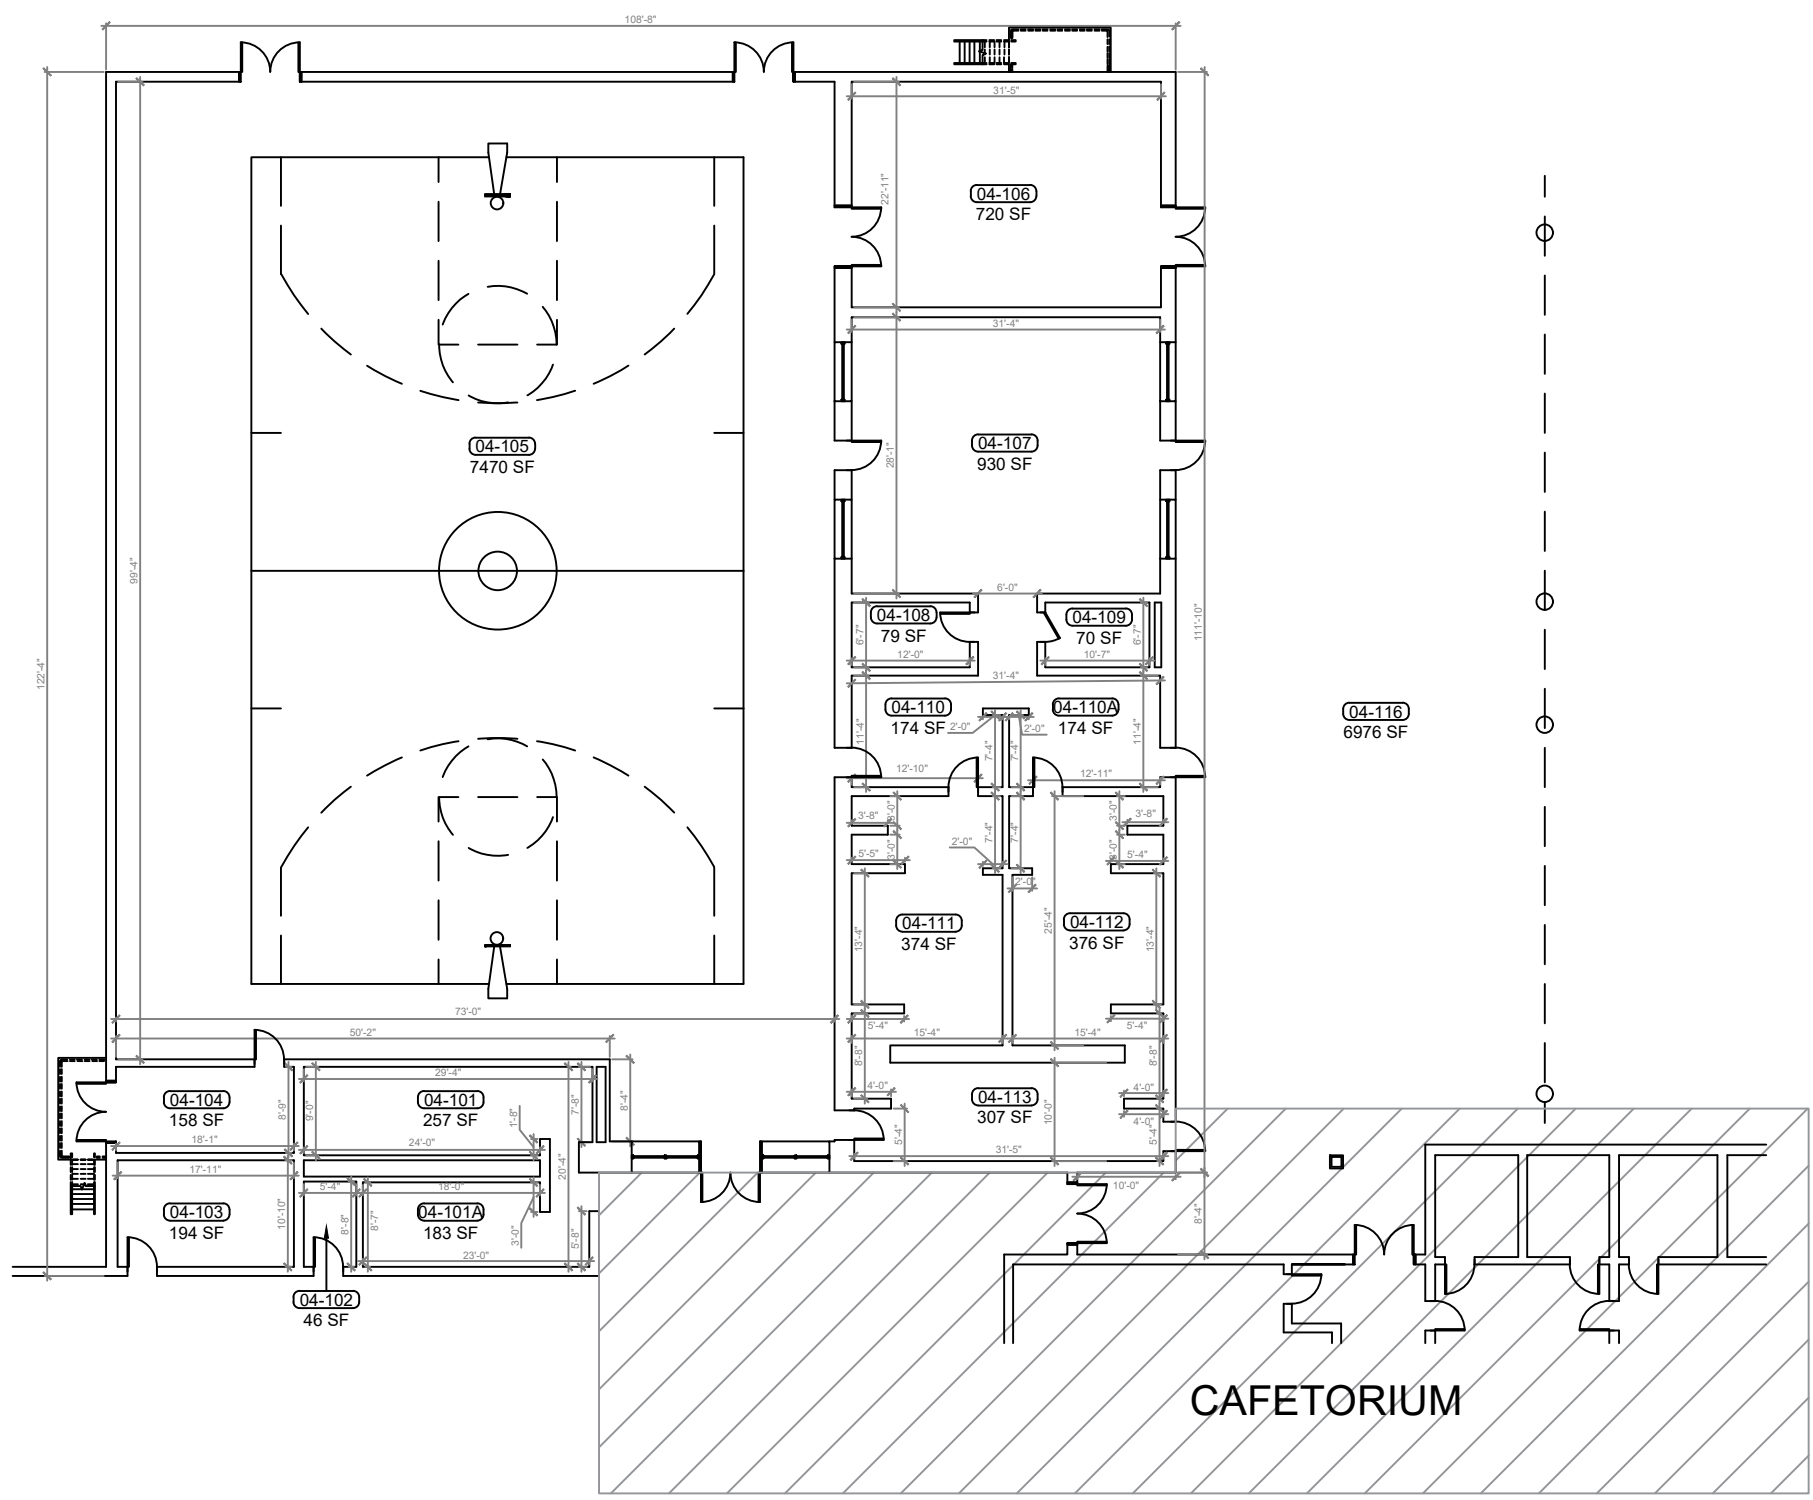 

1
B-06 **BUILDING GYM/PLAY AREA FLOOR PLAN**
SCALE: 1/8"=1'-0"

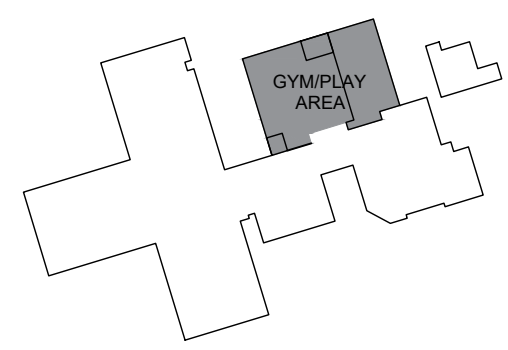

KEY PLAN

REV	DATE	DESCRIPTION
A	03/02/2021	PRELIMINARY FISH PLAN
B		
0		
1		
2		
3		
4		
5		
6		

ARCHIS PROJECT NO.:	
DRAWN BY:	CHECKED BY:
SH	CB



C M I
158 Terra Mango Loop, Suite B,
Orlando, FL 32835
Main: (407) 293-4168

PREPARED BY:
ARCHIS
350 E. Crown Point Road, Suite 1100
Winter Garden, FL 34787
Main: 888.324.2557
Direct: 407.439.1594


DATE
, PE
FL PROFESSIONAL ENGINEER LIC. #

LAKE HILLS ESE
(FISH PLAN)
909 S Lakeshore Blvd,
Howey-In-The-Hills, FL


SHEET DESCRIPTION
GYM/PLAY AREA

SHEET NUMBER
B-06


ARCHIS TECHNOLOGIES - \\server-1\H\Archis\21-044 Lake Hills ESE\From ISP\2021-03-12\896_Lake County Fish Survey_Lake Hills ESE CADD.dwg March 12, 2021 14:48:11 PC20

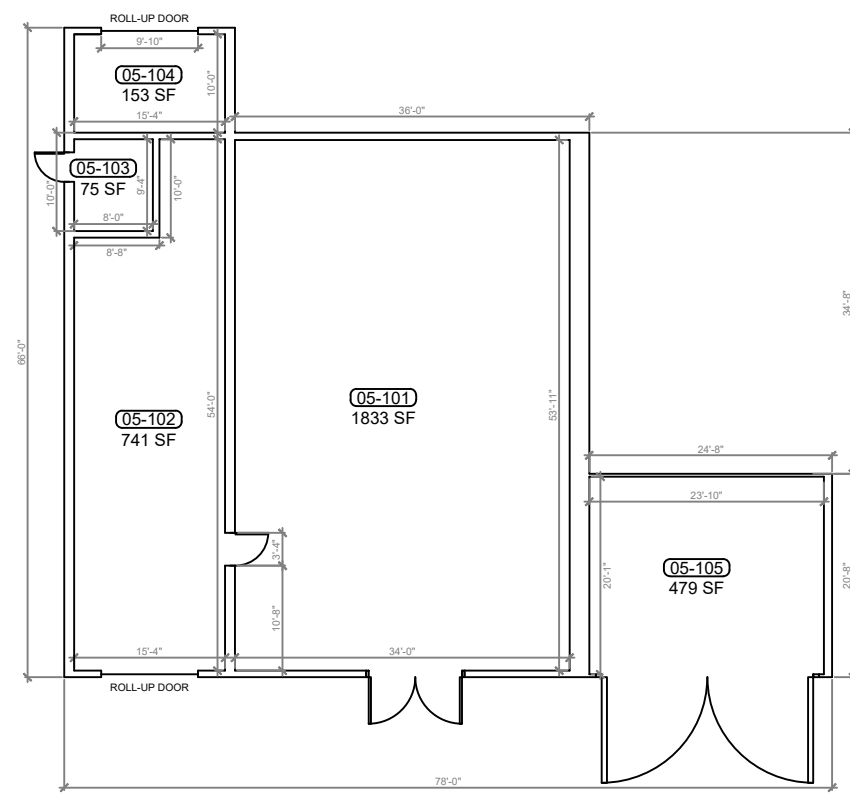


1 BUILDING CHILLER PLANT FLOOR PLAN
SCALE: 1/8"=1'-0"

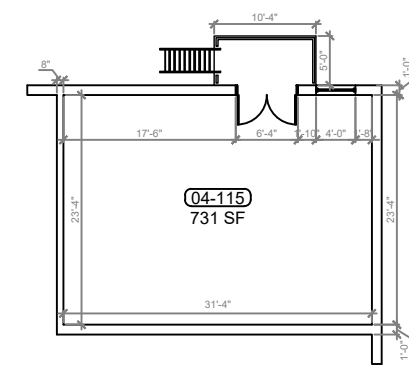

2 BUILDING MECHANICAL ROOM 04-103A FLOOR PLAN
SCALE: 1/8"=1'-0"

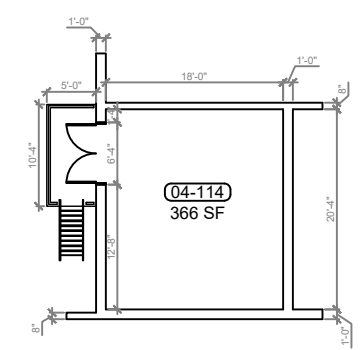

3 BUILDING MECHANICAL ROOM 04-104A FLOOR PLAN
SCALE: 1/8"=1'-0"

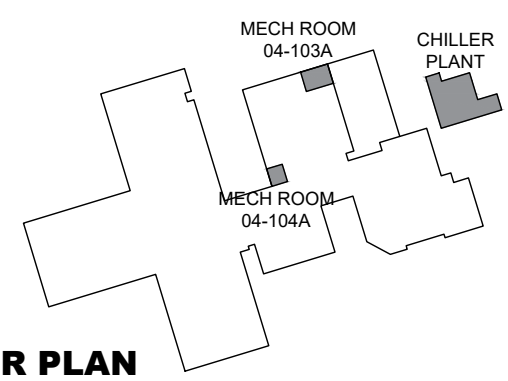

KEY PLAN

REV	DATE	DESCRIPTION
A	03/02/2021	PRELIMINARY FISH PLAN
B		
0		
1		
2		
3		
4		
5		
6		

ARCHIS PROJECT NO.:

DRAWN BY:	CHECKED BY:
SH	CB



158 Terra Mango Loop, Suite B,
Orlando, FL 32835
Main: (407) 293-4168

PREPARED BY:



350 E. Crown Point Road, Suite 1100
Winter Garden, FL 34787
Main: 888.324.2557
Direct: 407.439.1594

DATE

, PE

FL PROFESSIONAL ENGINEER LIC. #

**LAKE HILLS ESE
(FISH PLAN)**

909 S Lakeshore Blvd,
Howey-In-The-Hills, FL

**CHILLER PLANT &
MECH ROOM**

SHEET NUMBER

B-07