

ARCHIS TECHNOLOGIES - \\server-1\H\Archis\21-015 Lake Minneola HS\From ISP\2021-02-15\896\_Lake County\_Fish Survey\_Lake Minneola HS CADD.dwg February 15, 2021 17:47:26 PC20

# Lake Minneola High School



REV	DATE	DESCRIPTION
A	02/15/21	PRELIMINARY FISH PLAN
B		
0		
1		
2		
3		
4		
5		
6		

ARCHIS PROJECT NO.:  
 DRAWN BY: SH  
 CHECKED BY: YP



PREPARED BY:  
  
 350 E. Crown Point Road, Suite 1100  
 Winter Garden, FL 34787  
 Main: 888.324.2557  
 Direct: 407.439.1594

INDEX OF DRAWINGS	
SHT. NO.	DESCRIPTION
SP-01	AERIAL
SP-02	SITE PLAN
B-01.1N	BUILDING 01.1 NORTH WING
B-01.1A	BUILDING 01.1 ADMINISTRATION
B-01.1S	BUILDING 01.1 SOUTH WING
B-01.2N	BUILDING 01.2 NORTH WING
B-01.2M	BUILDING 01.2 MEDIA CENTER
B-01.2S	BUILDING 01.2 SOUTH WING
B-02	BUILDING 02
B-03.1	BUILDING 03
B-03.2	BUILDING 03 MEZZANINE
B-04	BUILDING 04
B-05	BUILDING 05 & 07
B-06	BUILDING 08
B-07	BUILDING 09
B-08	BUILDING 10 & 13
B-09	BUILDING 11, 12, 20 & 22

DATE  
 , PE  
 FL PROFESSIONAL ENGINEER LIC. #

**Lake Minneola High School**  
**(FISH PLAN)**

101 N Hancock Rd,  
 Minneola, FL


SHEET DESCRIPTION  
**AERIAL VIEW**

SHEET NUMBER  
**SP-01**

**1**  
 SP-01 **AERIAL VIEW**  
 SCALE: N.T.S.



server-1\H\Archis\21-015 Lake Minneola HS\From ISP\2021-02-15\896\_Lake County\_Fish\_Survey\_Minneola\_HS\_CADD.dwg February 15, 2021 17:47:40 PC20

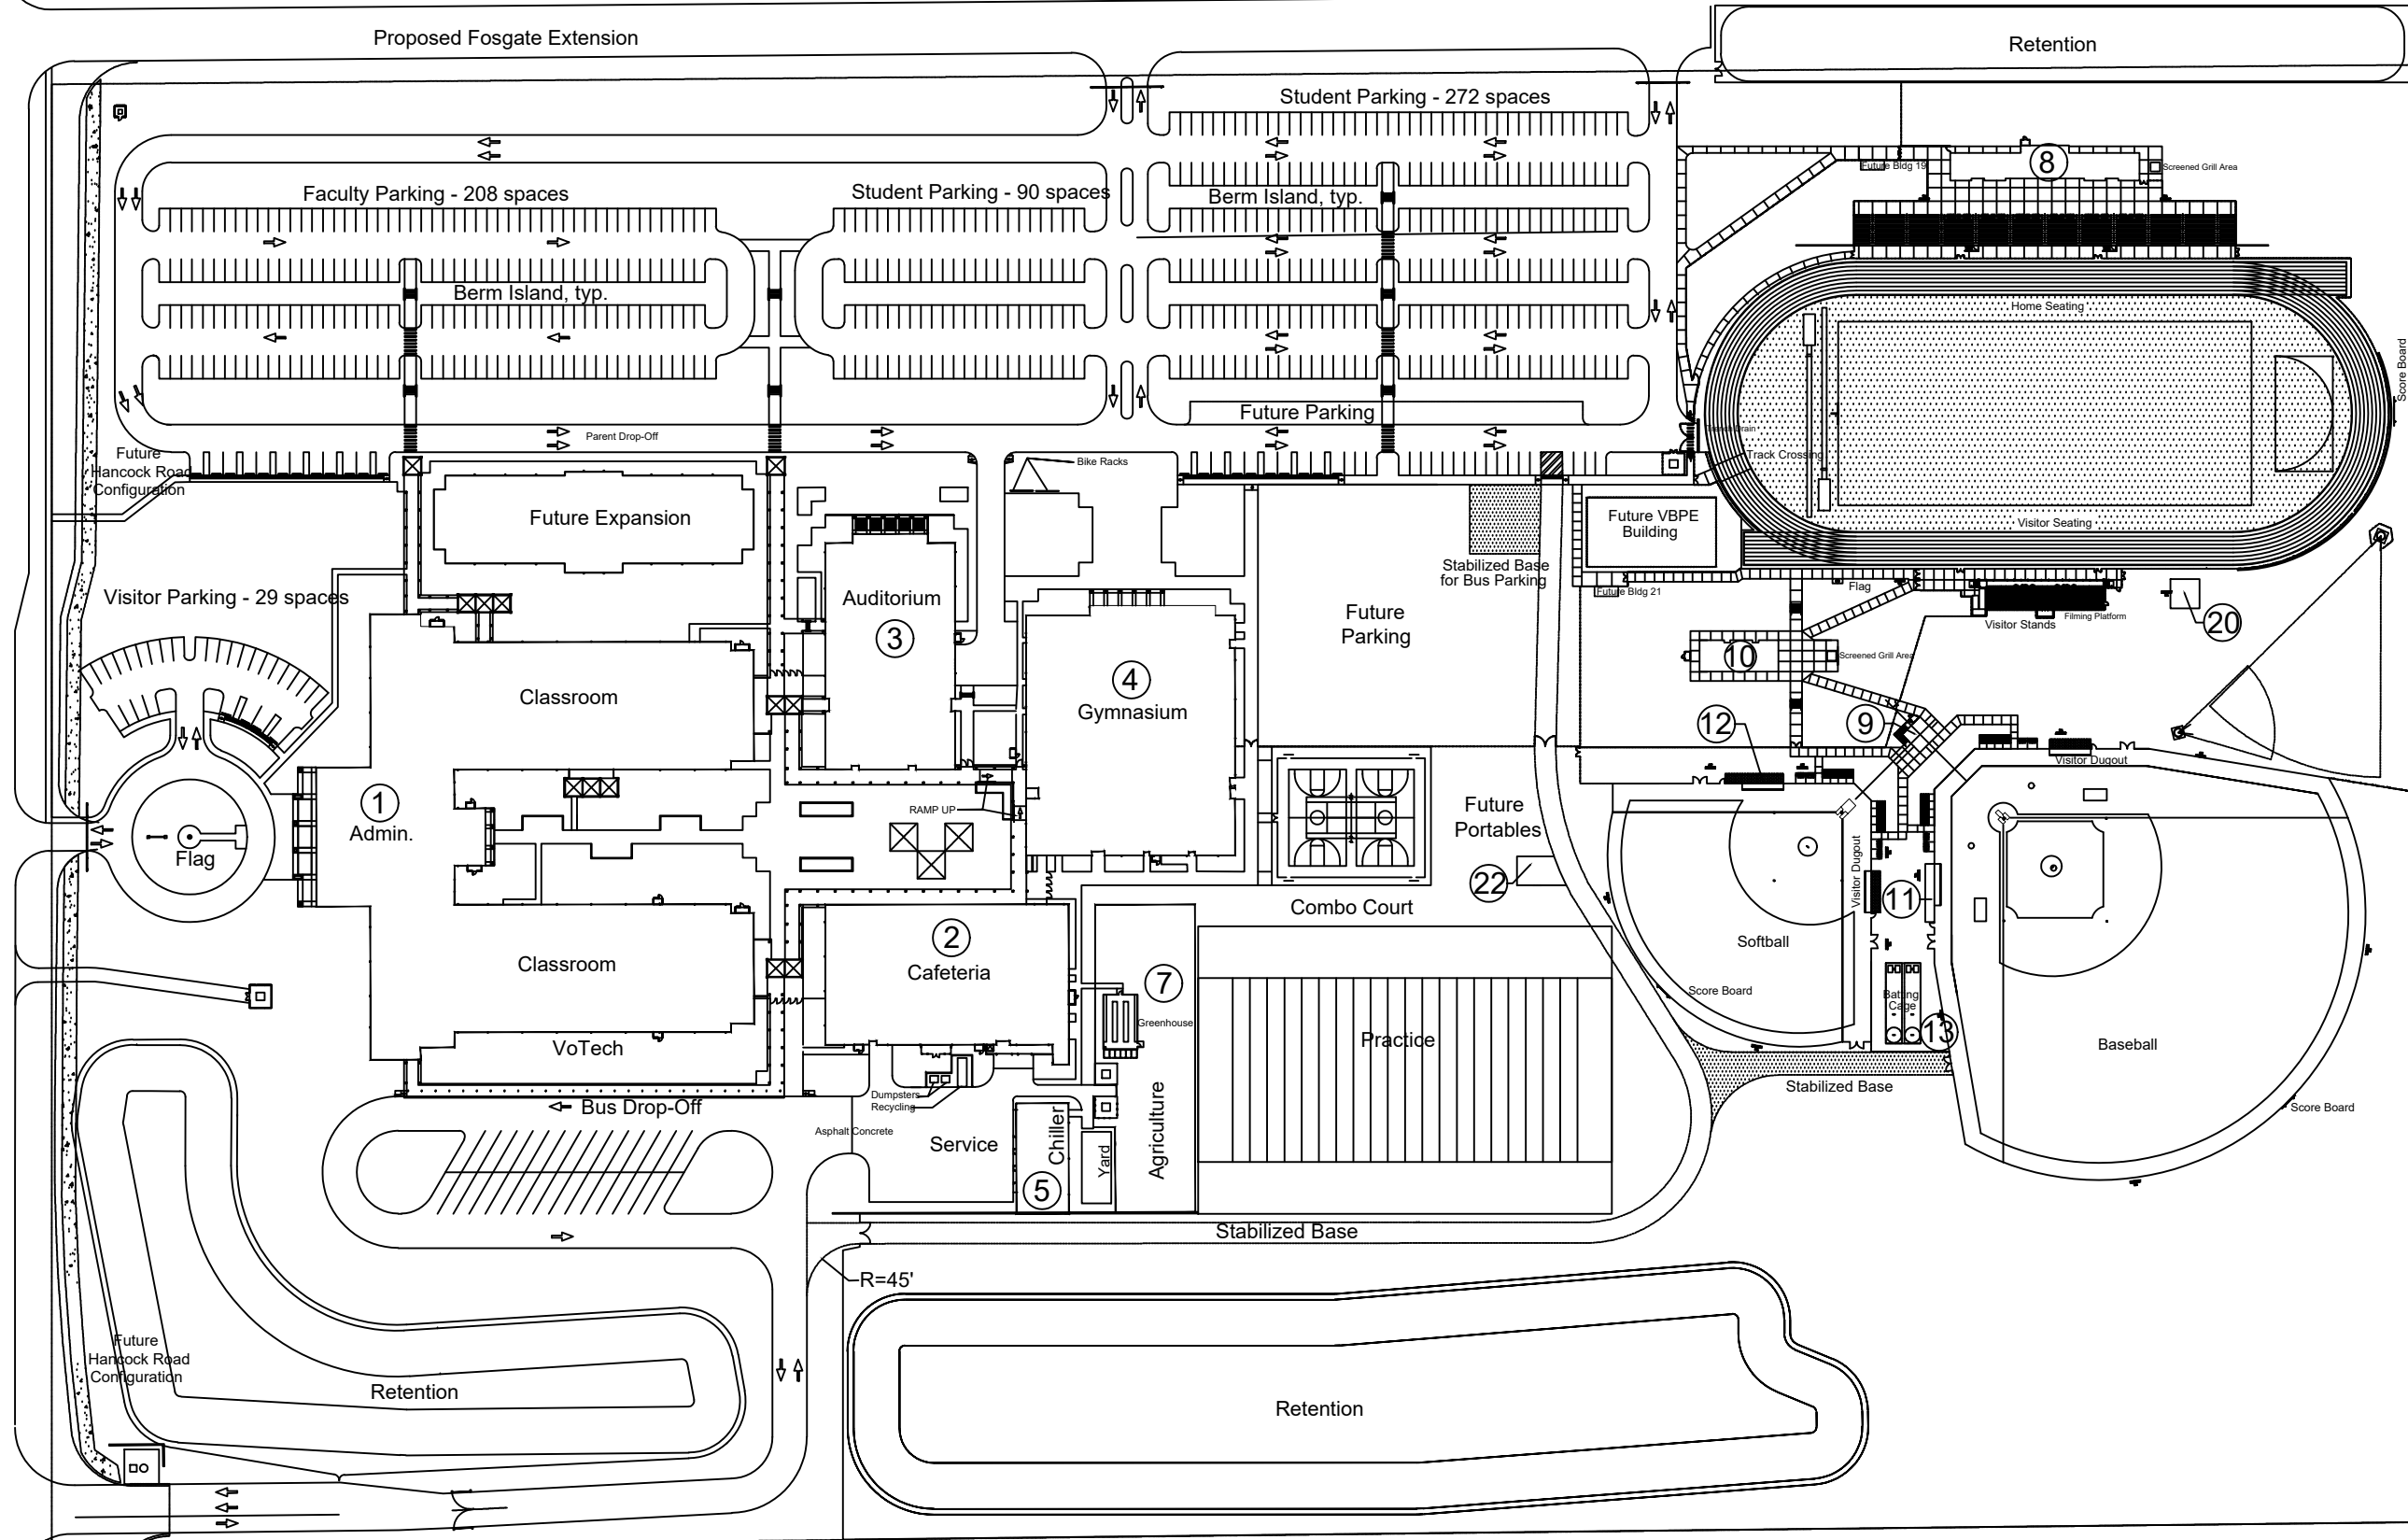

REV	DATE	DESCRIPTION
A	02/15/21	PRELIMINARY FISH PLAN
B		
0		
1		
2		
3		
4		
5		
6		

ARCHIS PROJECT NO.:  
 DRAWN BY: SH  
 CHECKED BY: YP



**CM I**  
 158 Terra Mango Loop, Suite B,  
 Orlando, FL 32835  
 Main: (407) 293-4168

PREPARED BY:  
**ARCHIS**  
 350 E. Crown Point Road, Suite 1100  
 Winter Garden, FL 34787  
 Main: 888.324.2557  
 Direct: 407.439.1594

**DATE**  
 , PE  
 FL PROFESSIONAL ENGINEER LIC. #


**Lake Minneola High School**  
**(FISH PLAN)**  
 101 N Hancock Rd,  
 Minneola, FL

SHEET DESCRIPTION  
**OVERALL SITE PLAN**


SHEET NUMBER  
**SP-02**

**1 OVERALL SITE PLAN**  
 SP-02 SCALE: 1:64

ARCHIS TECHNOLOGIES - \\server-1\H\Archis\21-015 Lake Minneola HS\From ISP\2021-02-15\896\_Lake County\_Fish Survey\_Lake Minneola HS CADD.dwg February 15, 2021 17:47:44 PC20

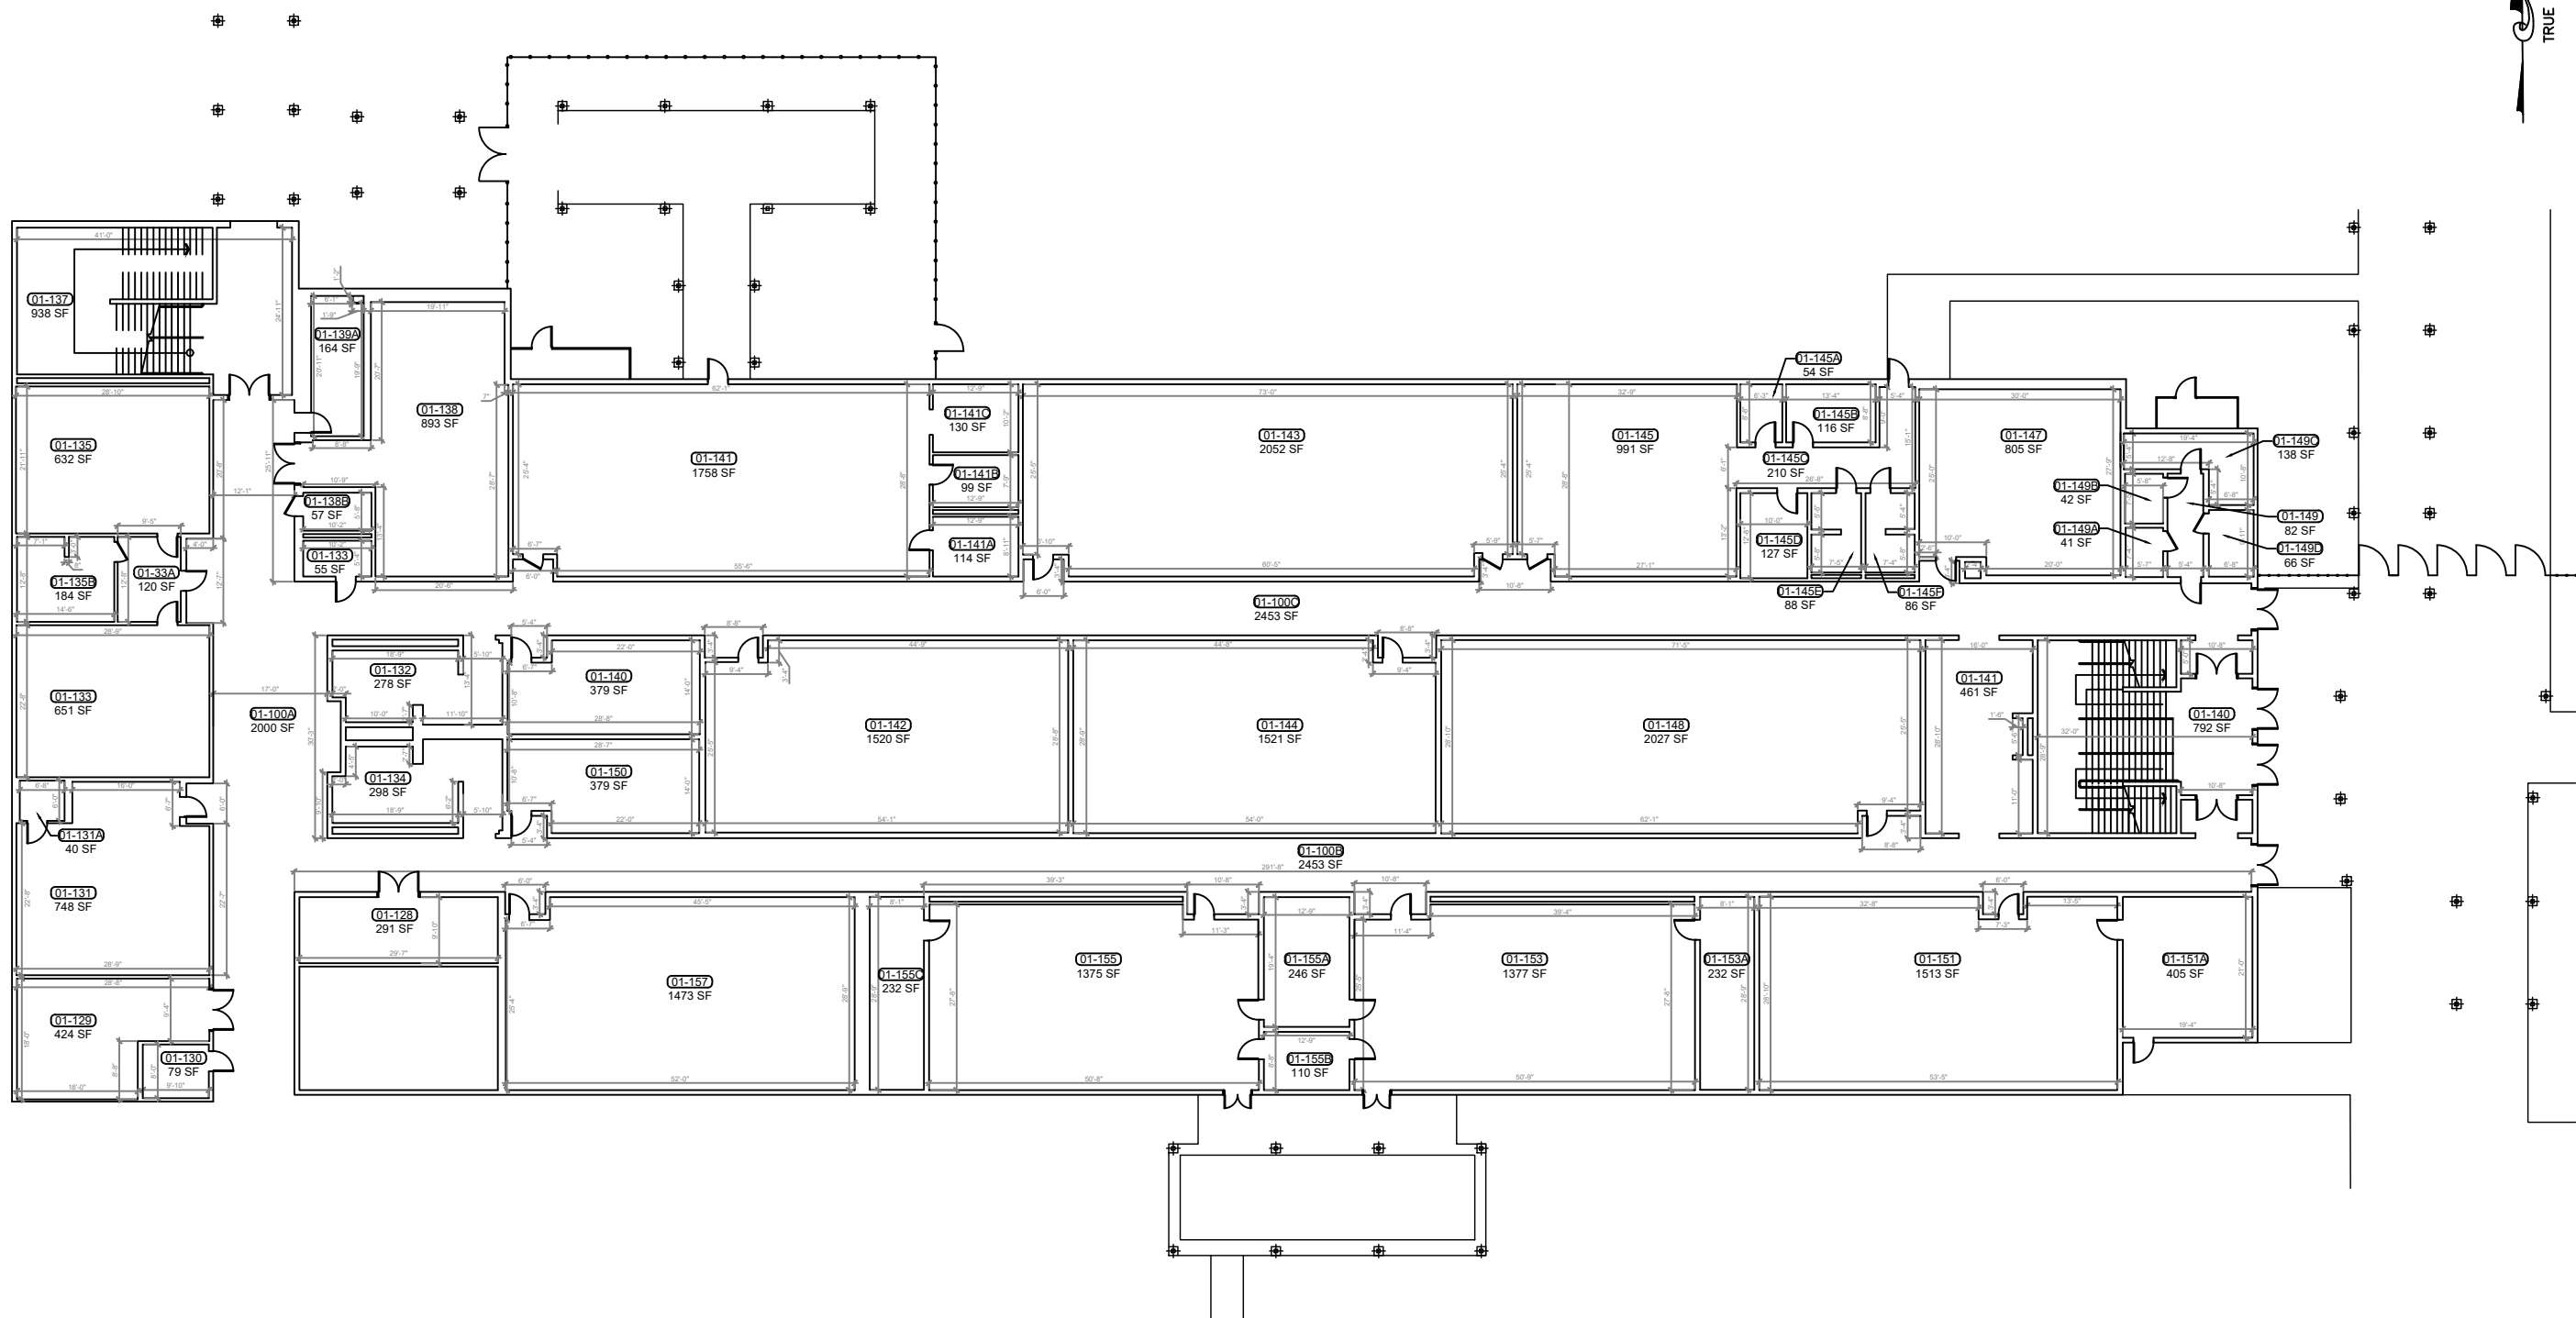

**1 BUILDING 01 FIRST FLOOR NORTH WING PLAN**  
SCALE: 3/32"=1'-0"

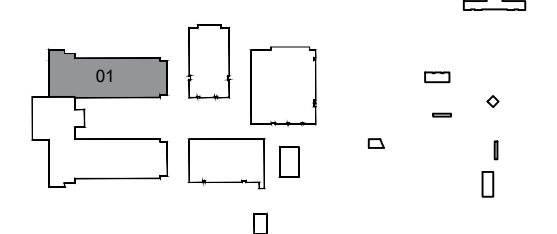

**KEY PLAN**

REV	DATE	DESCRIPTION
A	02/15/21	PRELIMINARY FISH PLAN
B		
0		
1		
2		
3		
4		
5		
6		

ARCHIS PROJECT NO.:  
DRAWN BY: SH  
CHECKED BY: YP



**CMI**  
158 Terra Mango Loop, Suite B,  
Orlando, FL 32835  
Main: (407) 293-4168

PREPARED BY:  
**ARCHIS**  
350 E. Crown Point Road, Suite 1100  
Winter Garden, FL 34787  
Main: 888.324.2557  
Direct: 407.439.1594


DATE  
, PE  
FL PROFESSIONAL ENGINEER LIC. #

**Lake Minneola High School**  
**(FISH PLAN)**  
101 N Hancock Rd,  
Minneola, FL  
SHEET DESCRIPTION


**BUILDING 01**

SHEET NUMBER  
**B-1.1N**

ARCHIS TECHNOLOGIES - \\server-1\H\Archis\21-015 Lake Minneola HS\21-015 Lake Minneola HS\From ISP\2021-02-15\896\_Lake County\_Fish Survey\_Lake Minneola HS CADD.dwg February 15, 2021 17:47:49 PC20

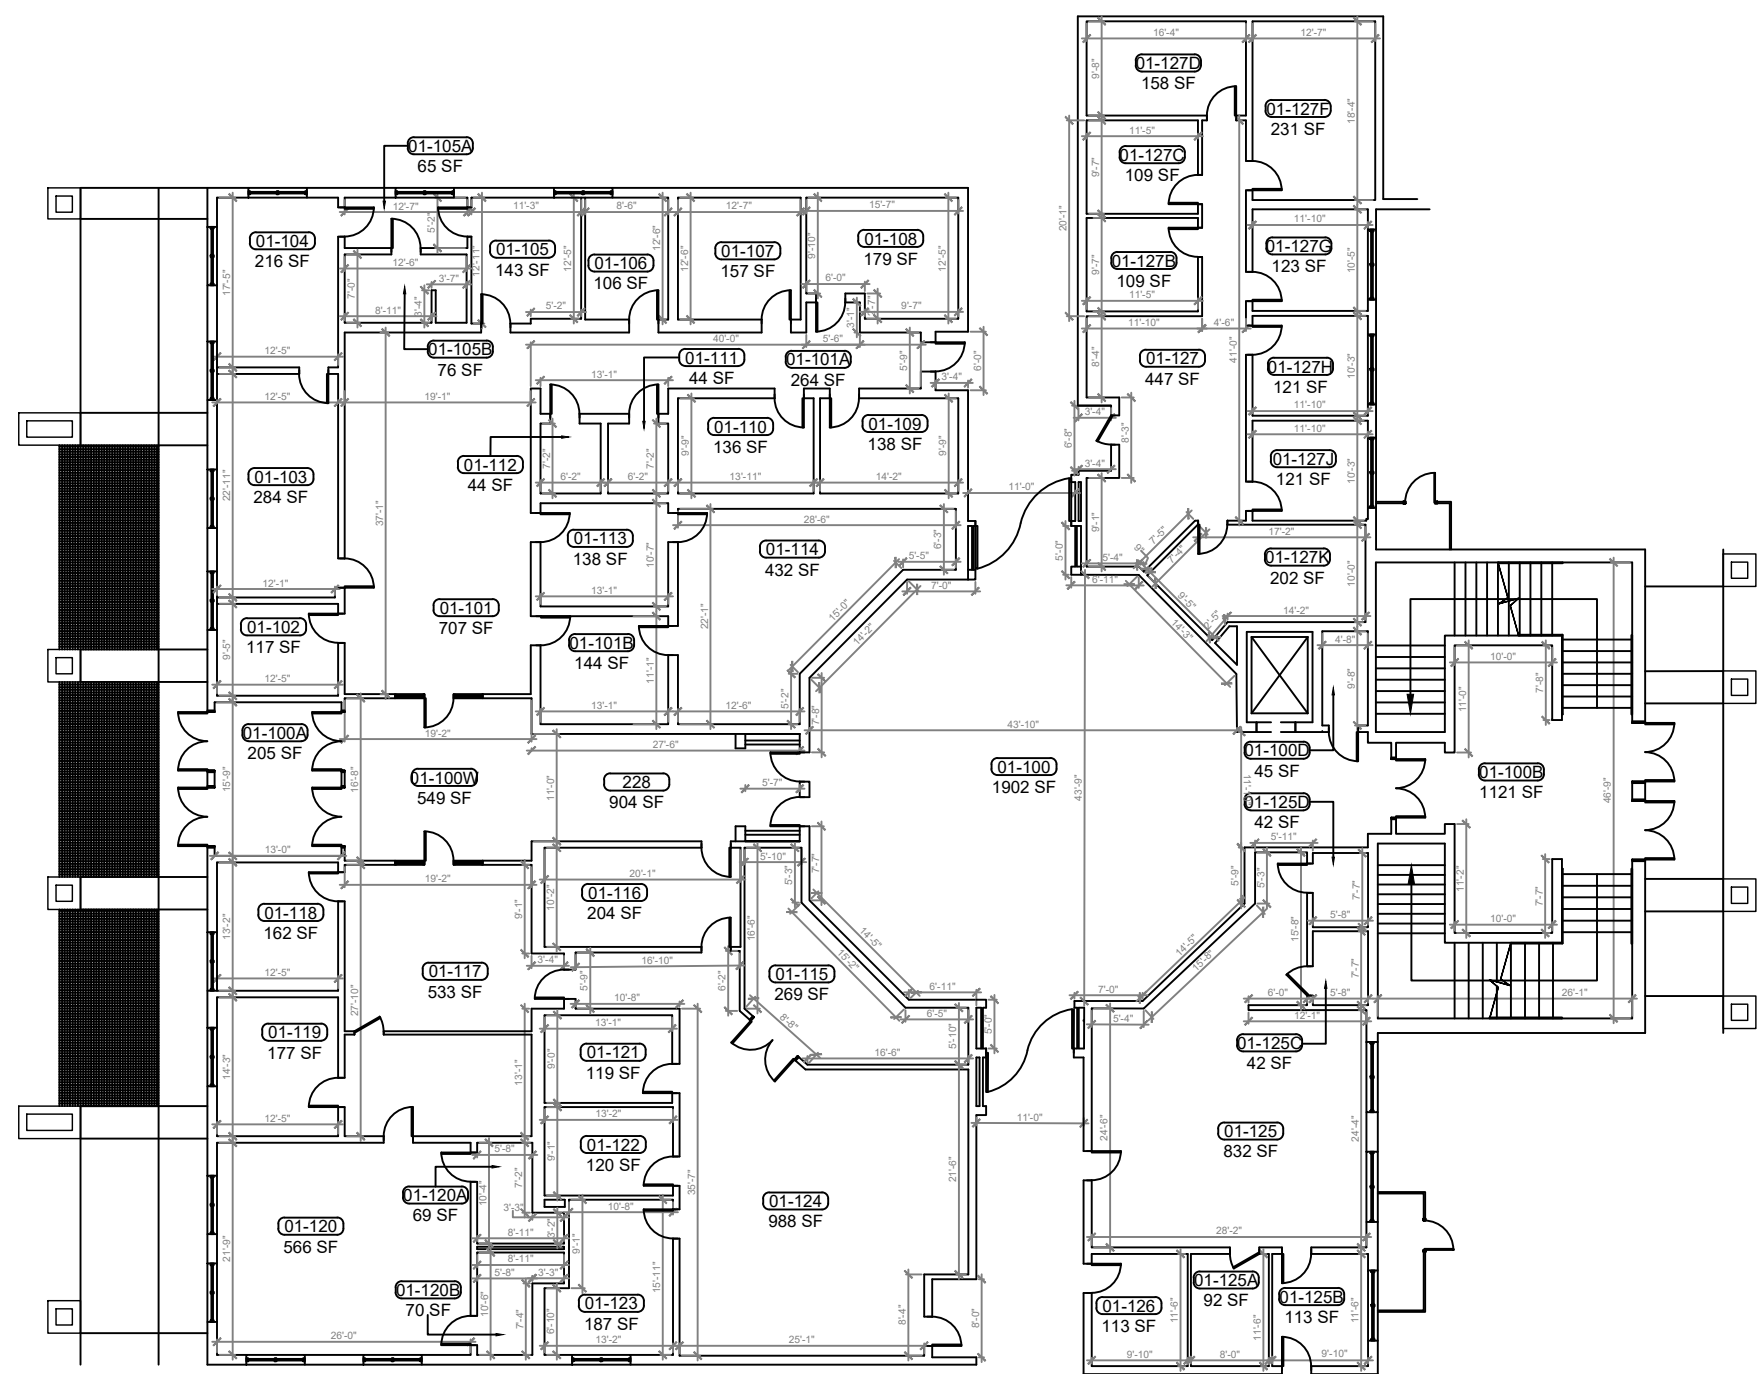

**1**  
B-1.1A **BUILDING 01 FIRST FLOOR ADMINISTRATION**  
SCALE: 1/8"=1'-0"

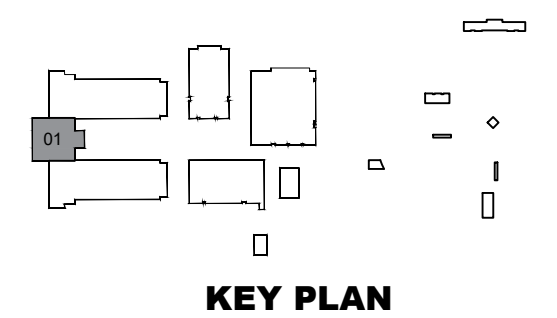

**KEY PLAN**

REV	DATE	DESCRIPTION
A	02/15/21	PRELIMINARY FISH PLAN
B		
0		
1		
2		
3		
4		
5		
6		

ARCHIS PROJECT NO.:  
DRAWN BY: SH CHECKED BY: YP



**CMI**  
158 Terra Mango Loop, Suite B,  
Orlando, FL 32835  
Main: (407) 293-4168

PREPARED BY:  
**ARCHIS**  
350 E. Crown Point Road, Suite 1100  
Winter Garden, FL 34787  
Main: 888.324.2557  
Direct: 407.439.1594


**DATE**  
**, PE**  
FL PROFESSIONAL ENGINEER LIC. #

**Lake Minneola High School**  
**(FISH PLAN)**  
101 N Hancock Rd,  
Minneola, FL  
SHEET DESCRIPTION


**BUILDING 01**

SHEET NUMBER  
**B-1.1A**

ARCHIS TECHNOLOGIES - \\server-1\H\Archis\21-015 Lake Minneola\21-02-15\896\_Lake County\_Fish Survey\_Minneola\_HS\_CADD.dwg February 15, 2021 17:47:54 PC20

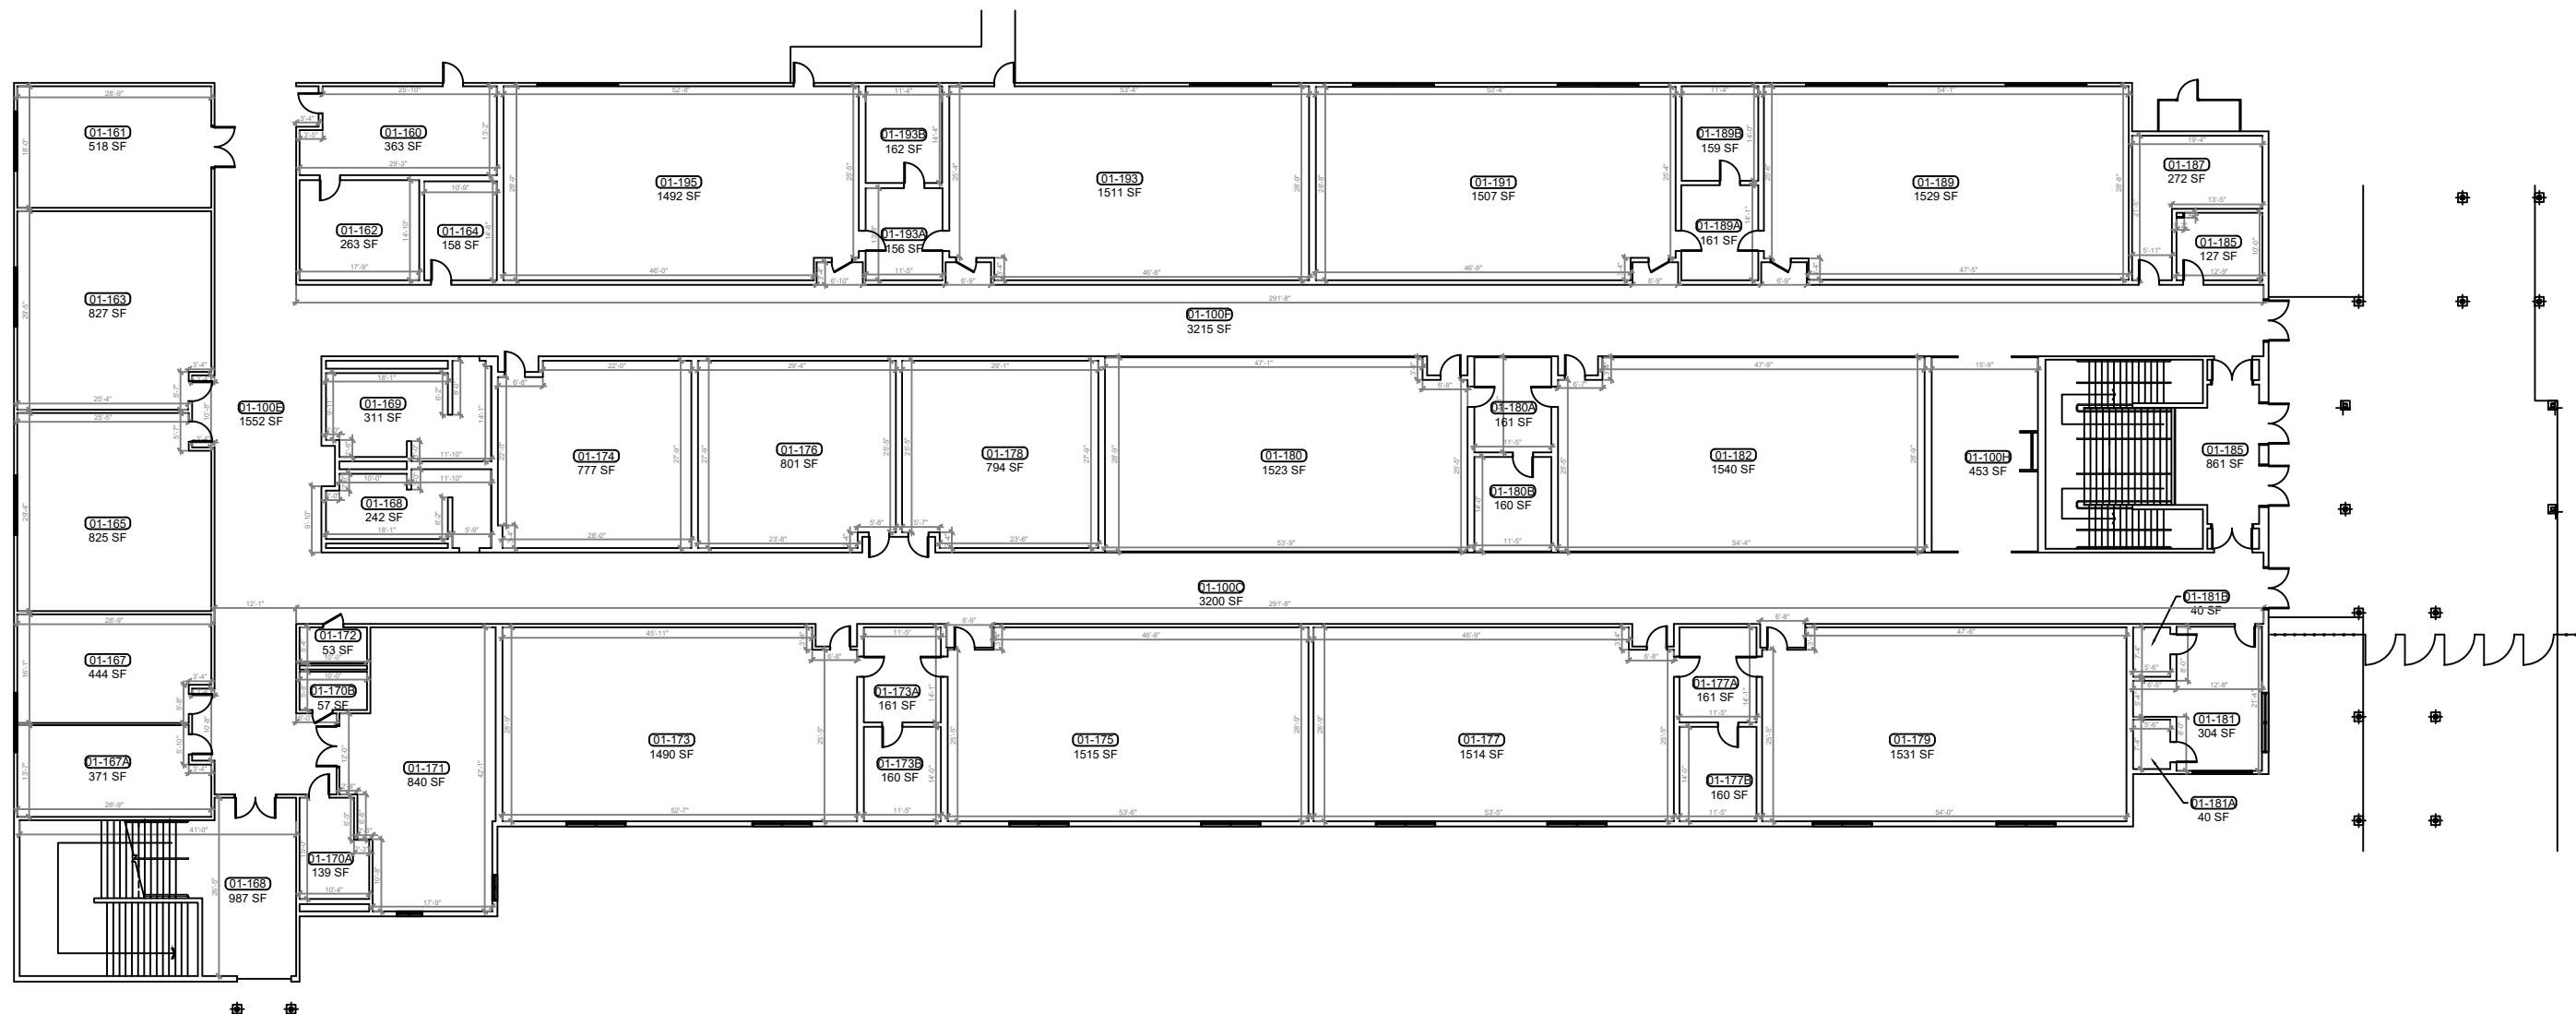

**1 BUILDING 01 FIRST FLOOR SOUTH WING**  
 B-1.1S SCALE: 3/32"=1'-0"

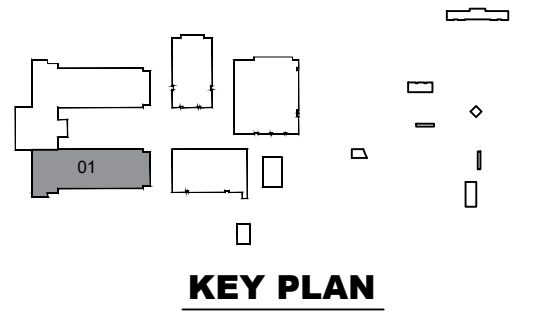

**KEY PLAN**

REV	DATE	DESCRIPTION
A	02/15/21	PRELIMINARY FISH PLAN
B		
0		
1		
2		
3		
4		
5		
6		

ARCHIS PROJECT NO.:  
 DRAWN BY: SH CHECKED BY: YP



**CMI**  
 158 Terra Mango Loop, Suite B,  
 Orlando, FL 32835  
 Main: (407) 293-4168

PREPARED BY:  
**ARCHIS**  
 350 E. Crown Point Road, Suite 1100  
 Winter Garden, FL 34787  
 Main: 888.324.2557  
 Direct: 407.439.1594

**DATE**  
 , PE  
 FL PROFESSIONAL ENGINEER LIC. #



**Lake Minneola High School**  
**(FISH PLAN)**

101 N Hancock Rd,  
 Minneola, FL  
 SHEET DESCRIPTION

**BUILDING 01**

SHEET NUMBER  
**B-1.1S**

ARCHIS TECHNOLOGIES - \\server-1\H\Archis\21-015 Lake Minneola\21-015 Lake Minneola HS\From ISP\2021-02-15\896\_Lake County\_Fish Survey\_Lake Minneola HS CADD.dwg February 15, 2021 17:47:59 PC20

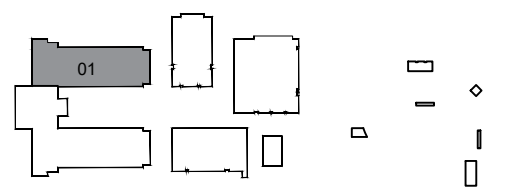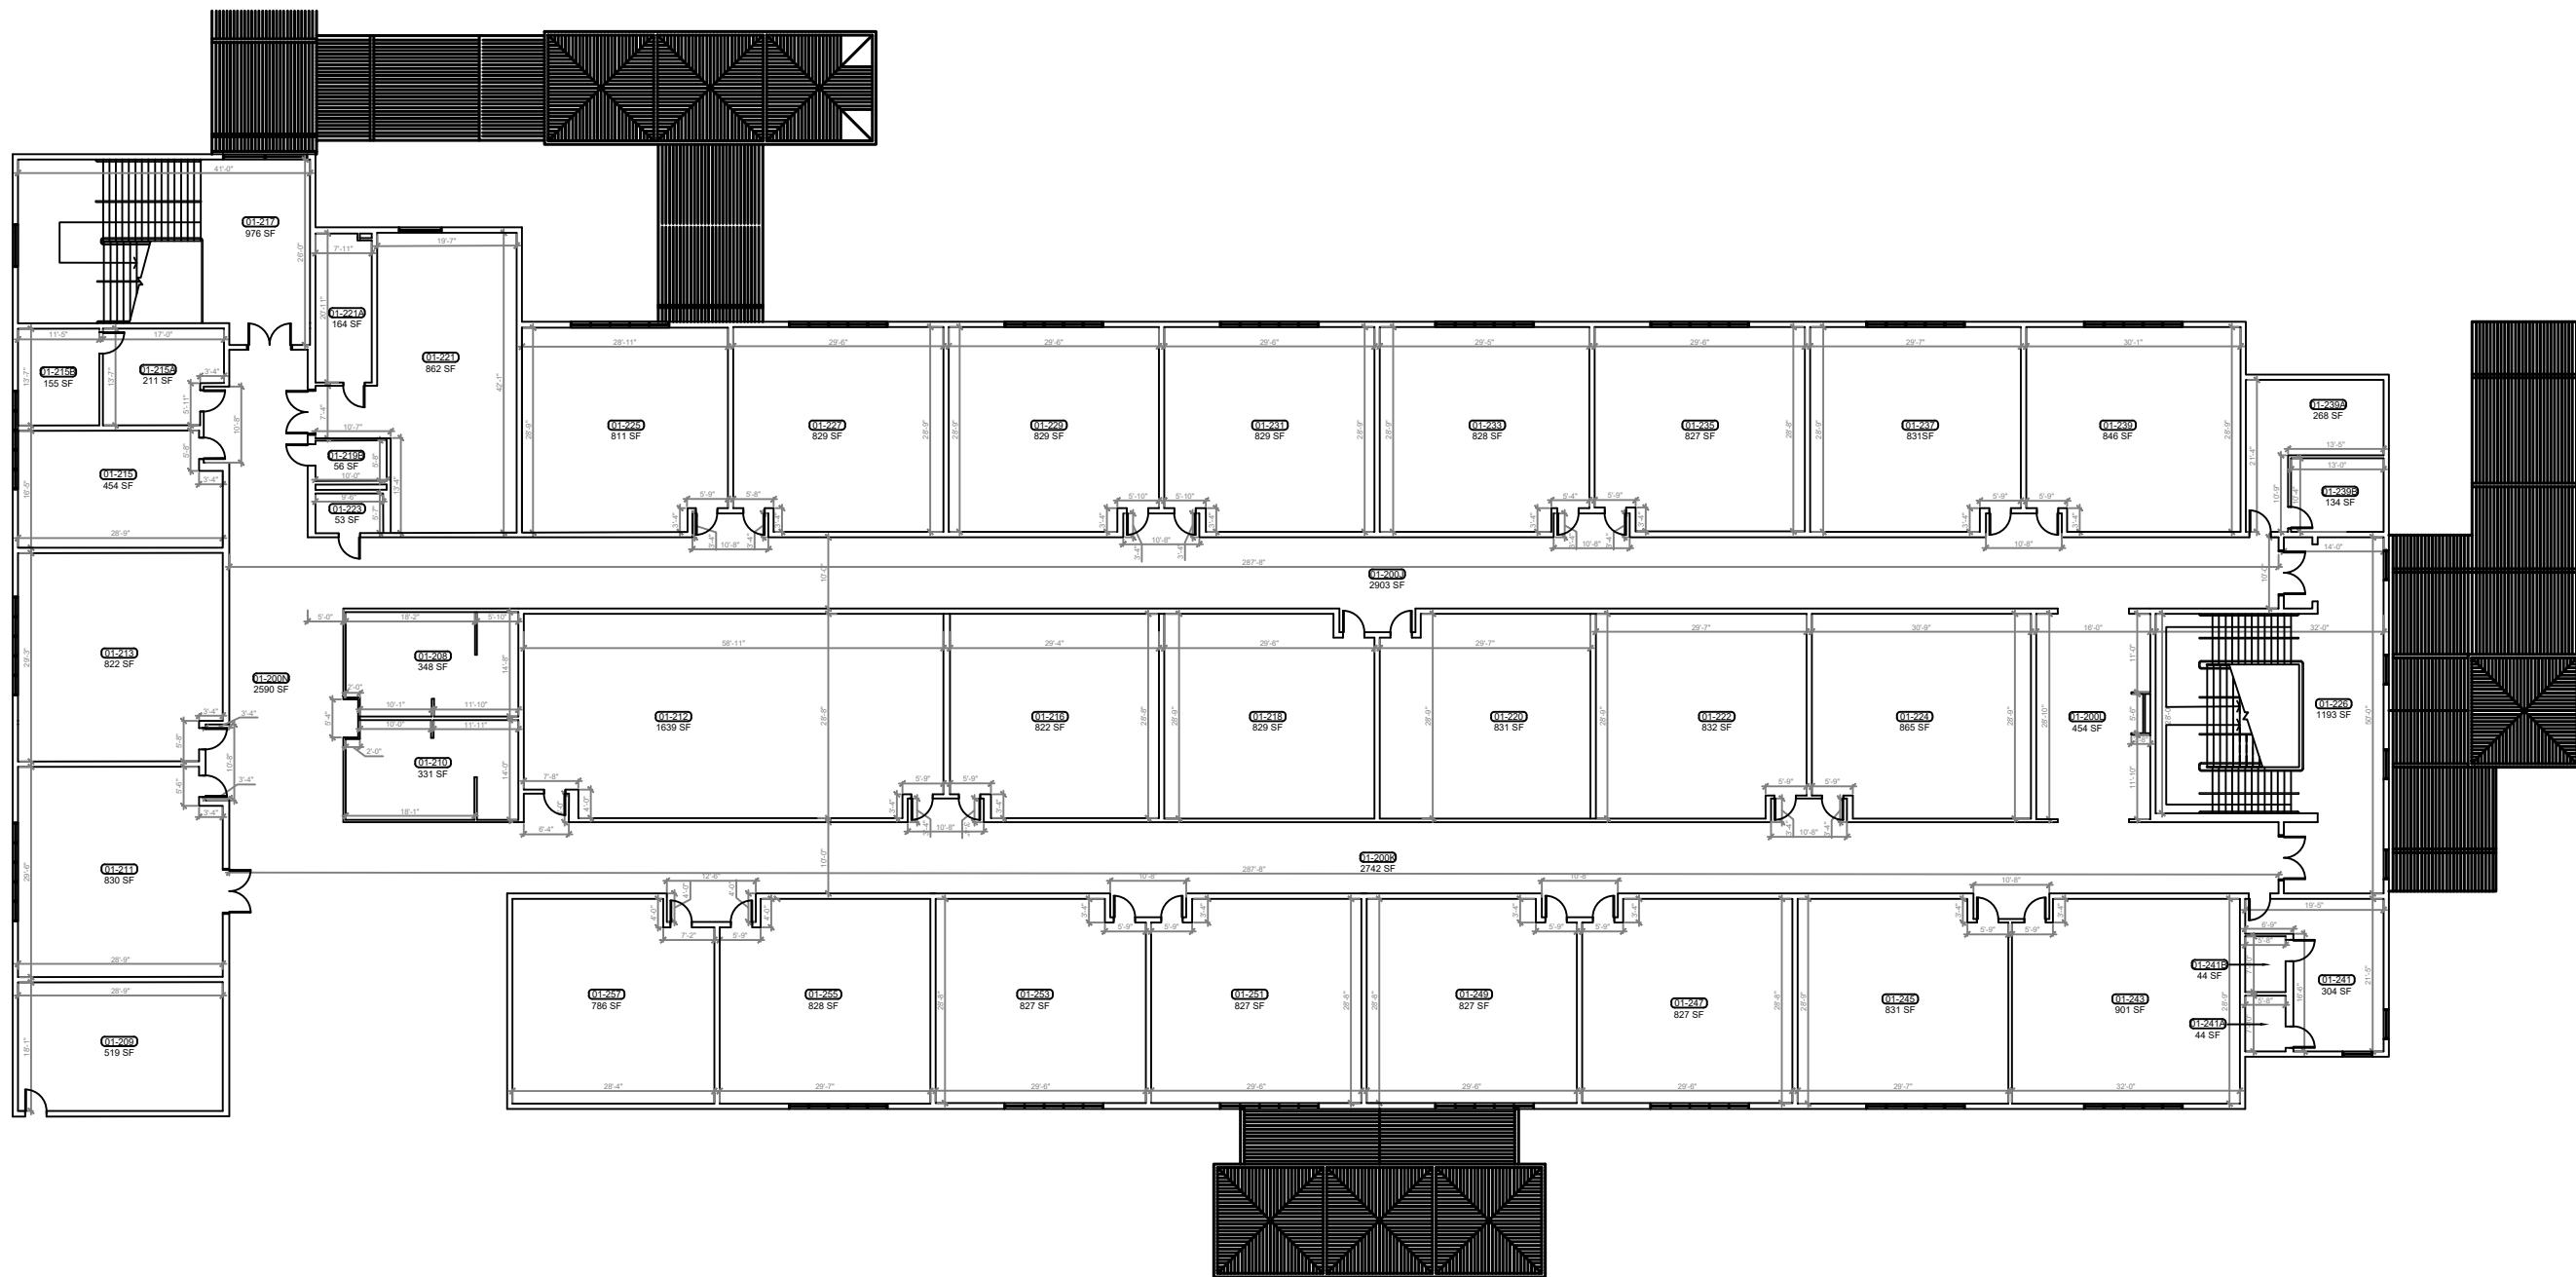

**1** BUILDING 01 SECOND FLOOR NORTH WING  
 B-1.2N SCALE: 3/32"=1'-0"

**KEY PLAN**

REV	DATE	DESCRIPTION
A	02/15/21	PRELIMINARY FISH PLAN
B		
0		
1		
2		
3		
4		
5		
6		

ARCHIS PROJECT NO.:  
 DRAWN BY: SH  
 CHECKED BY: YP



**CMI**  
 158 Terra Mango Loop, Suite B,  
 Orlando, FL 32835  
 Main: (407) 293-4168

PREPARED BY:  
**ARCHIS**  
 350 E. Crown Point Road, Suite 1100  
 Winter Garden, FL 34787  
 Main: 888.324.2557  
 Direct: 407.439.1594

**DATE**  
 , PE  
 FL PROFESSIONAL ENGINEER LIC. #


**Lake Minneola High School**  
**(FISH PLAN)**  
 101 N Hancock Rd,  
 Minneola, FL  
 SHEET DESCRIPTION

**BUILDING 01**


SHEET NUMBER  
**B-1.2N**



server-1\H\Archis\21-015 Lake Minneola HS\From ISP\2021-02-15\896\_Lake County\_Fish Survey\_Minneola HS CADD.dwg February 15, 2021 17:48:04 PC20

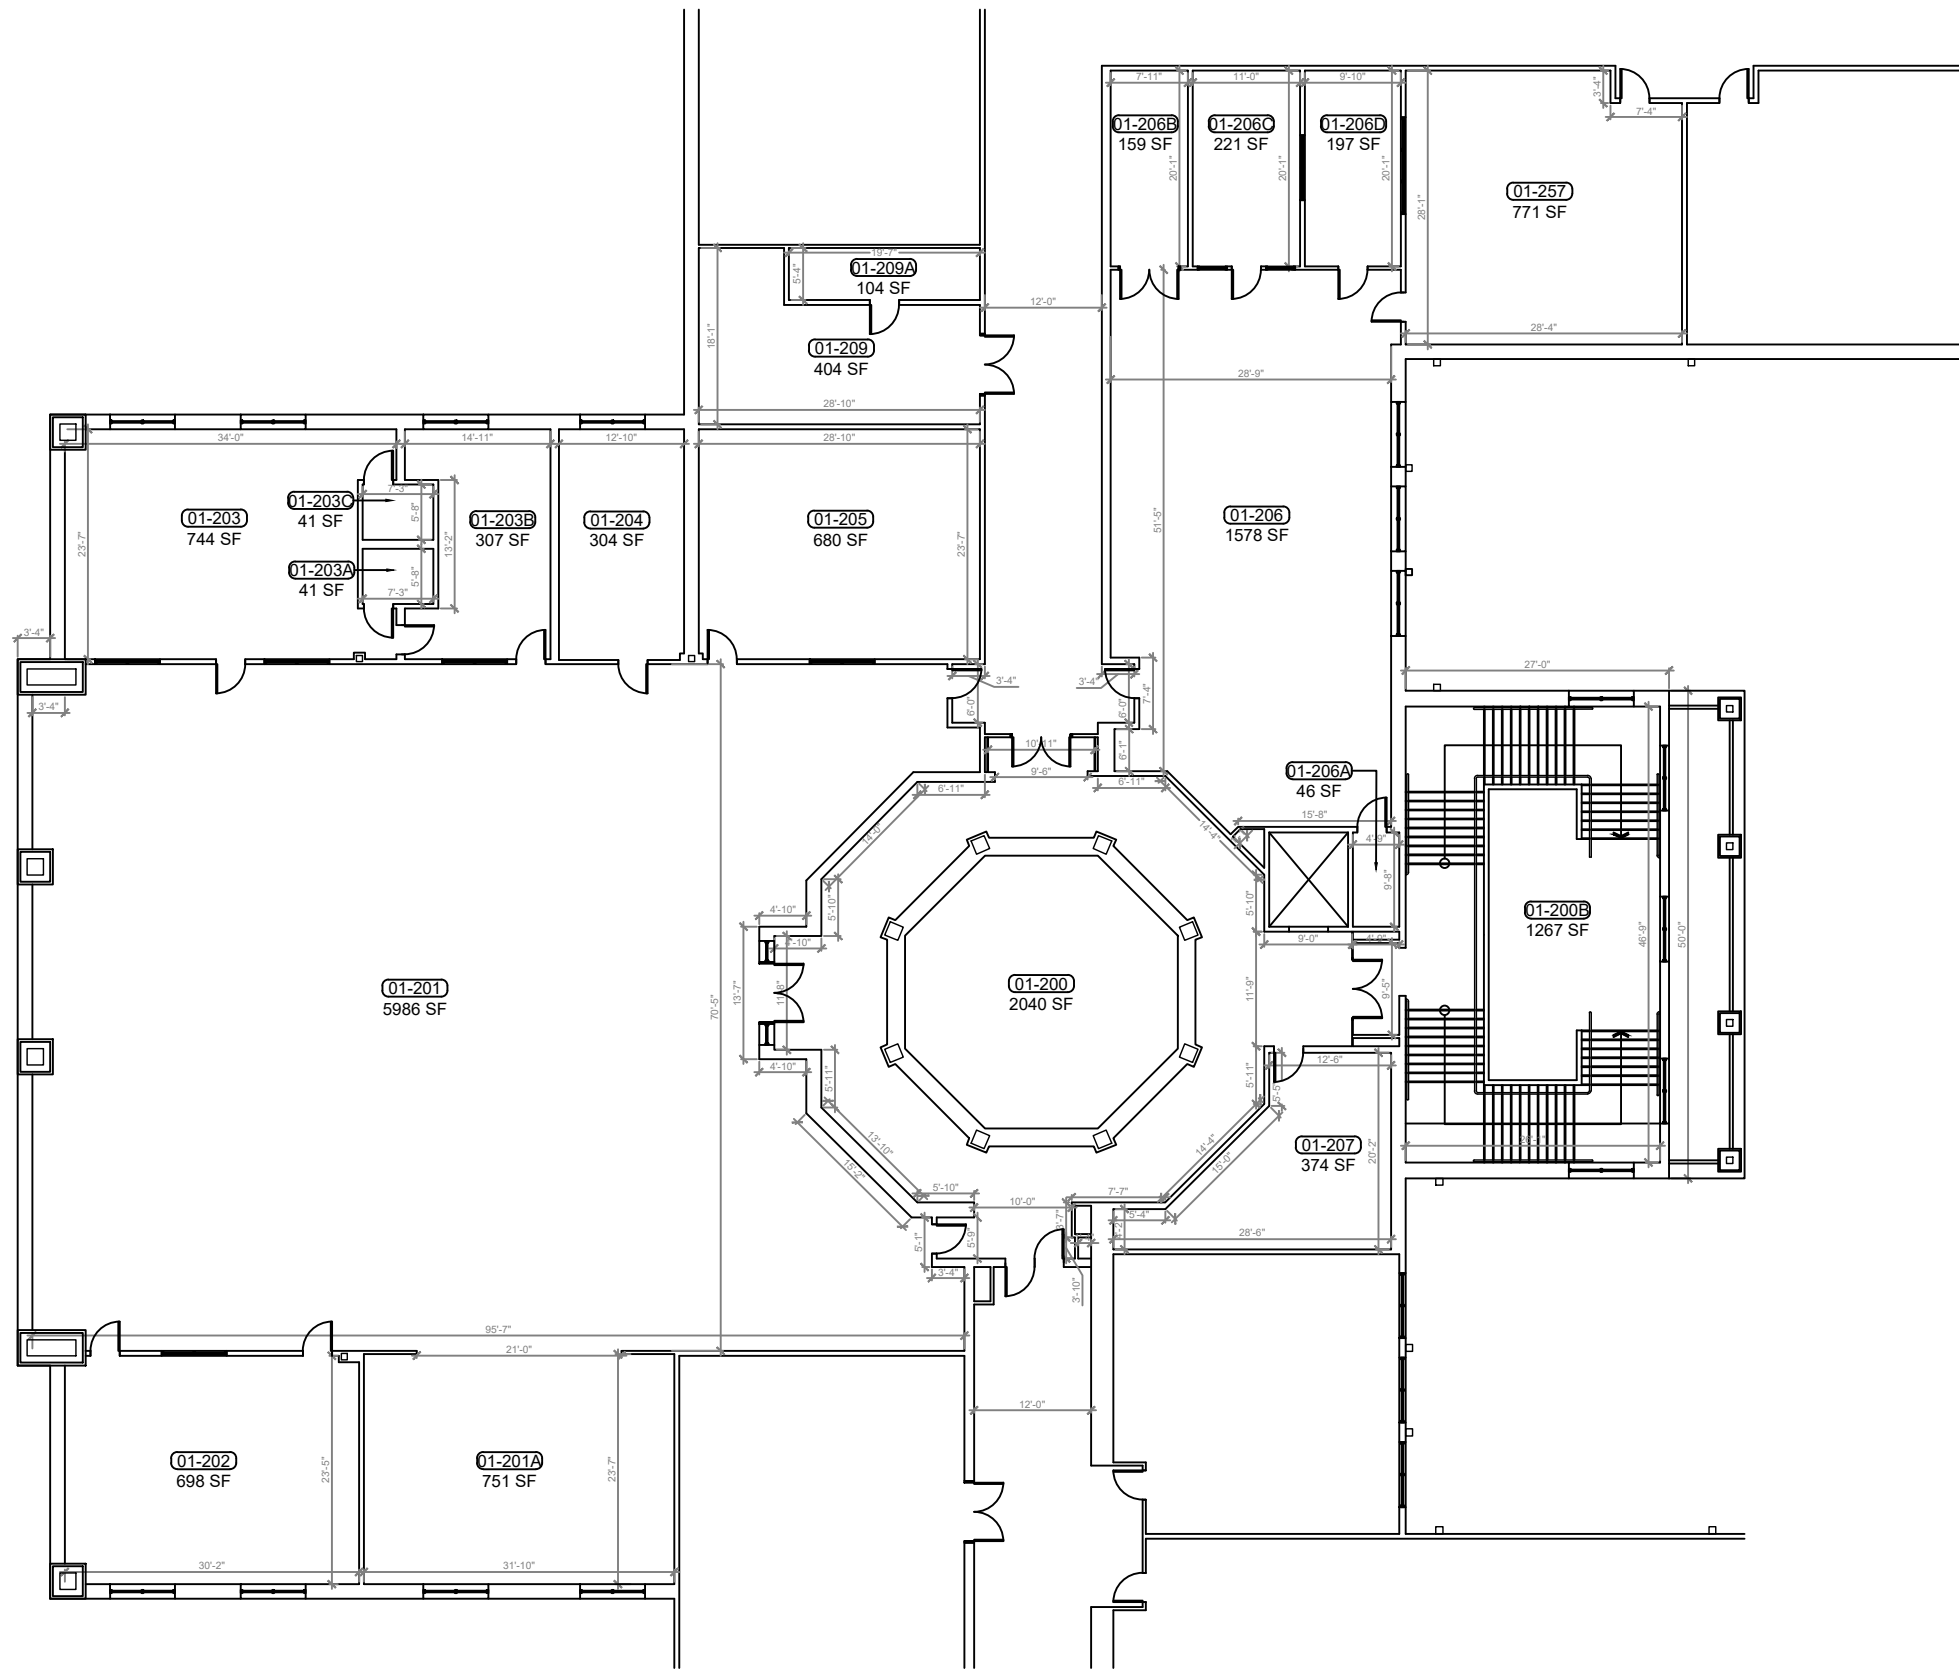

**1 BUILDING 01 SECOND FLOOR MEDIA CENTER**  
 SCALE: 1/8"=1'-0"

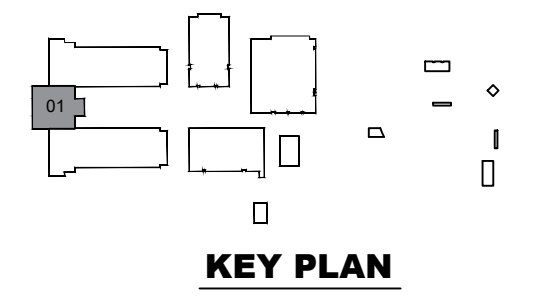

REV	DATE	DESCRIPTION
A	02/15/21	PRELIMINARY FISH PLAN
B		
0		
1		
2		
3		
4		
5		
6		

ARCHIS PROJECT NO.:  
 DRAWN BY: SH  
 CHECKED BY: YP



**CMI**  
 158 Terra Mango Loop, Suite B,  
 Orlando, FL 32835  
 Main: (407) 293-4168

PREPARED BY:  
**ARCHIS**  
 350 E. Crown Point Road, Suite 1100  
 Winter Garden, FL 34787  
 Main: 888.324.2557  
 Direct: 407.439.1594


**DATE**  
 , PE  
 FL PROFESSIONAL ENGINEER LIC. #

**Lake Minneola High School**  
**(FISH PLAN)**  
 101 N Hancock Rd,  
 Minneola, FL


SHEET DESCRIPTION  
**BUILDING 01**

SHEET NUMBER  
**B-1.2M**

ARCHIS TECHNOLOGIES - \\server-1\H\Archis\21-015 Lake Minneola HS\2021-02-15\896\_Lake County\_Fish Survey\_Lake Minneola HS CADD.dwg February 15, 2021 17:48:09 PC20

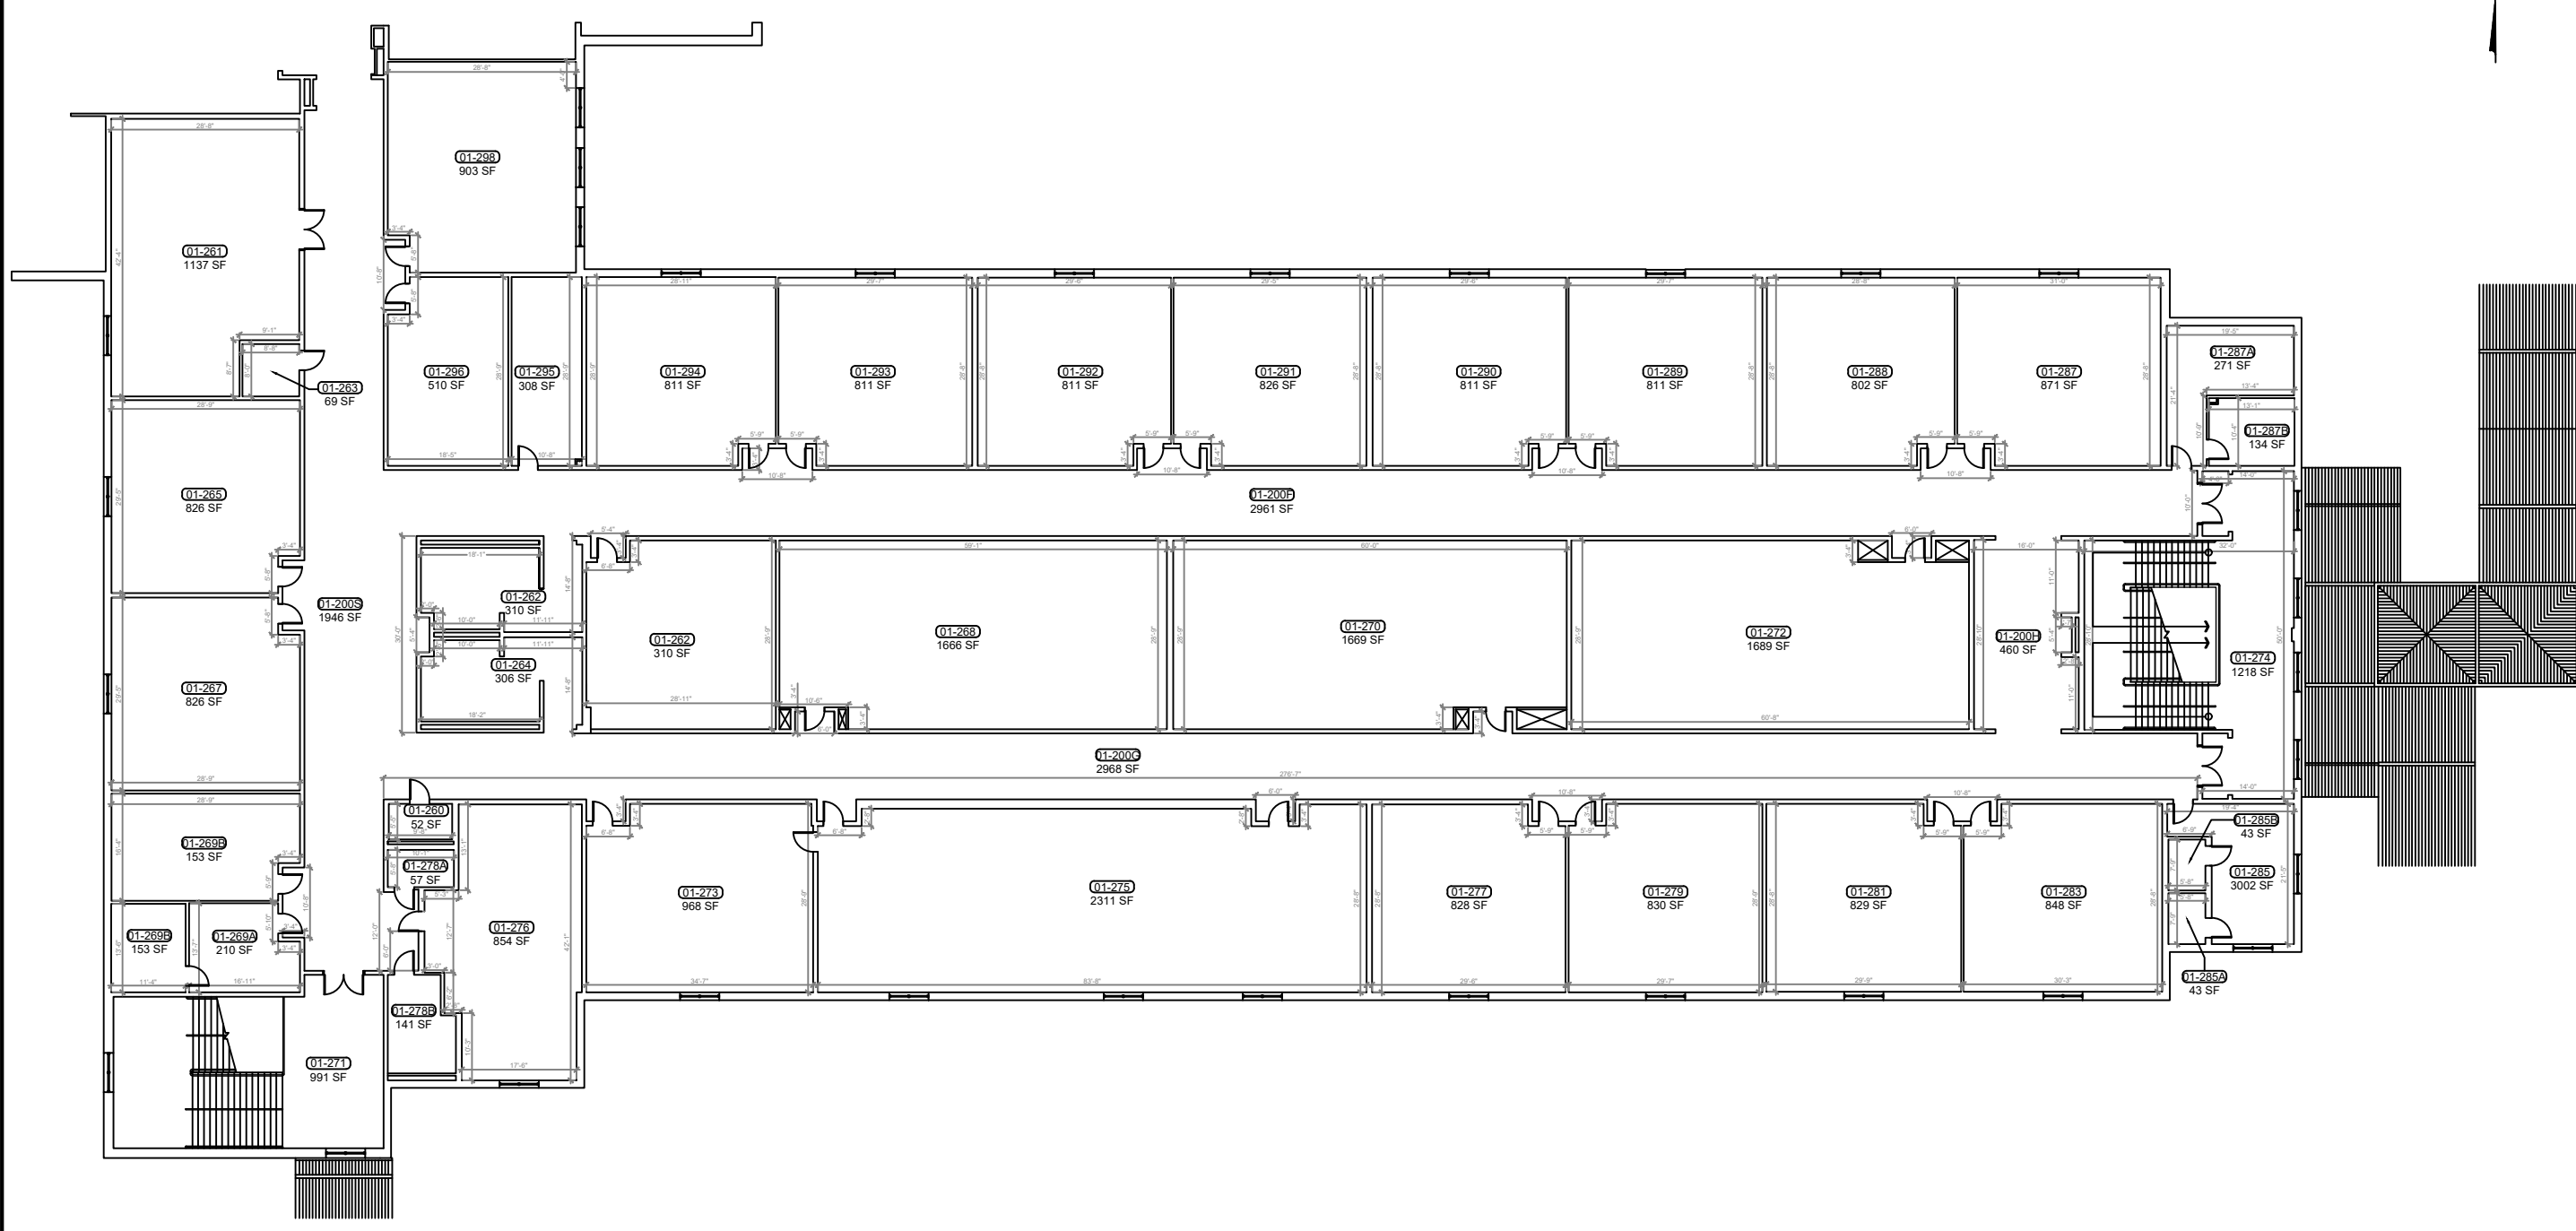

**1** BUILDING 01 SECOND FLOOR SOUTH WING  
 B-1.2S SCALE: 3/32"=1'-0"

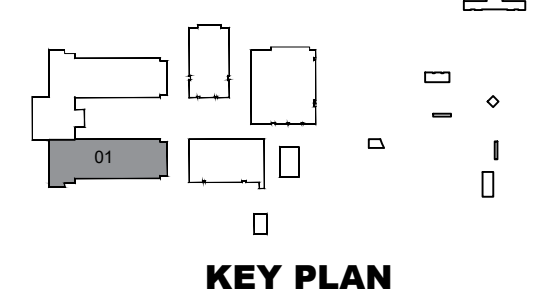

REV	DATE	DESCRIPTION
A	02/15/21	PRELIMINARY FISH PLAN
B		
0		
1		
2		
3		
4		
5		
6		

ARCHIS PROJECT NO.:  
 DRAWN BY: SH  
 CHECKED BY: YP



**CMI**  
 158 Terra Mango Loop, Suite B,  
 Orlando, FL 32835  
 Main: (407) 293-4168

PREPARED BY:  
**ARCHIS**  
 350 E. Crown Point Road, Suite 1100  
 Winter Garden, FL 34787  
 Main: 888.324.2557  
 Direct: 407.439.1594

DATE  
 , PE  
 FL PROFESSIONAL ENGINEER LIC. #


**Lake Minneola High School**  
**(FISH PLAN)**  
 101 N Hancock Rd,  
 Minneola, FL  
 SHEET DESCRIPTION

**BUILDING 01**


SHEET NUMBER  
**B-1.2S**



ARCHIS TECHNOLOGIES - \\server-1\H\Archis\21-015 Lake Minneola HS\From ISP\2021-02-15\896\_Lake County\_Fish Survey\_Lake Minneola HS CADD.dwg February 15, 2021 17:48:14 PC20

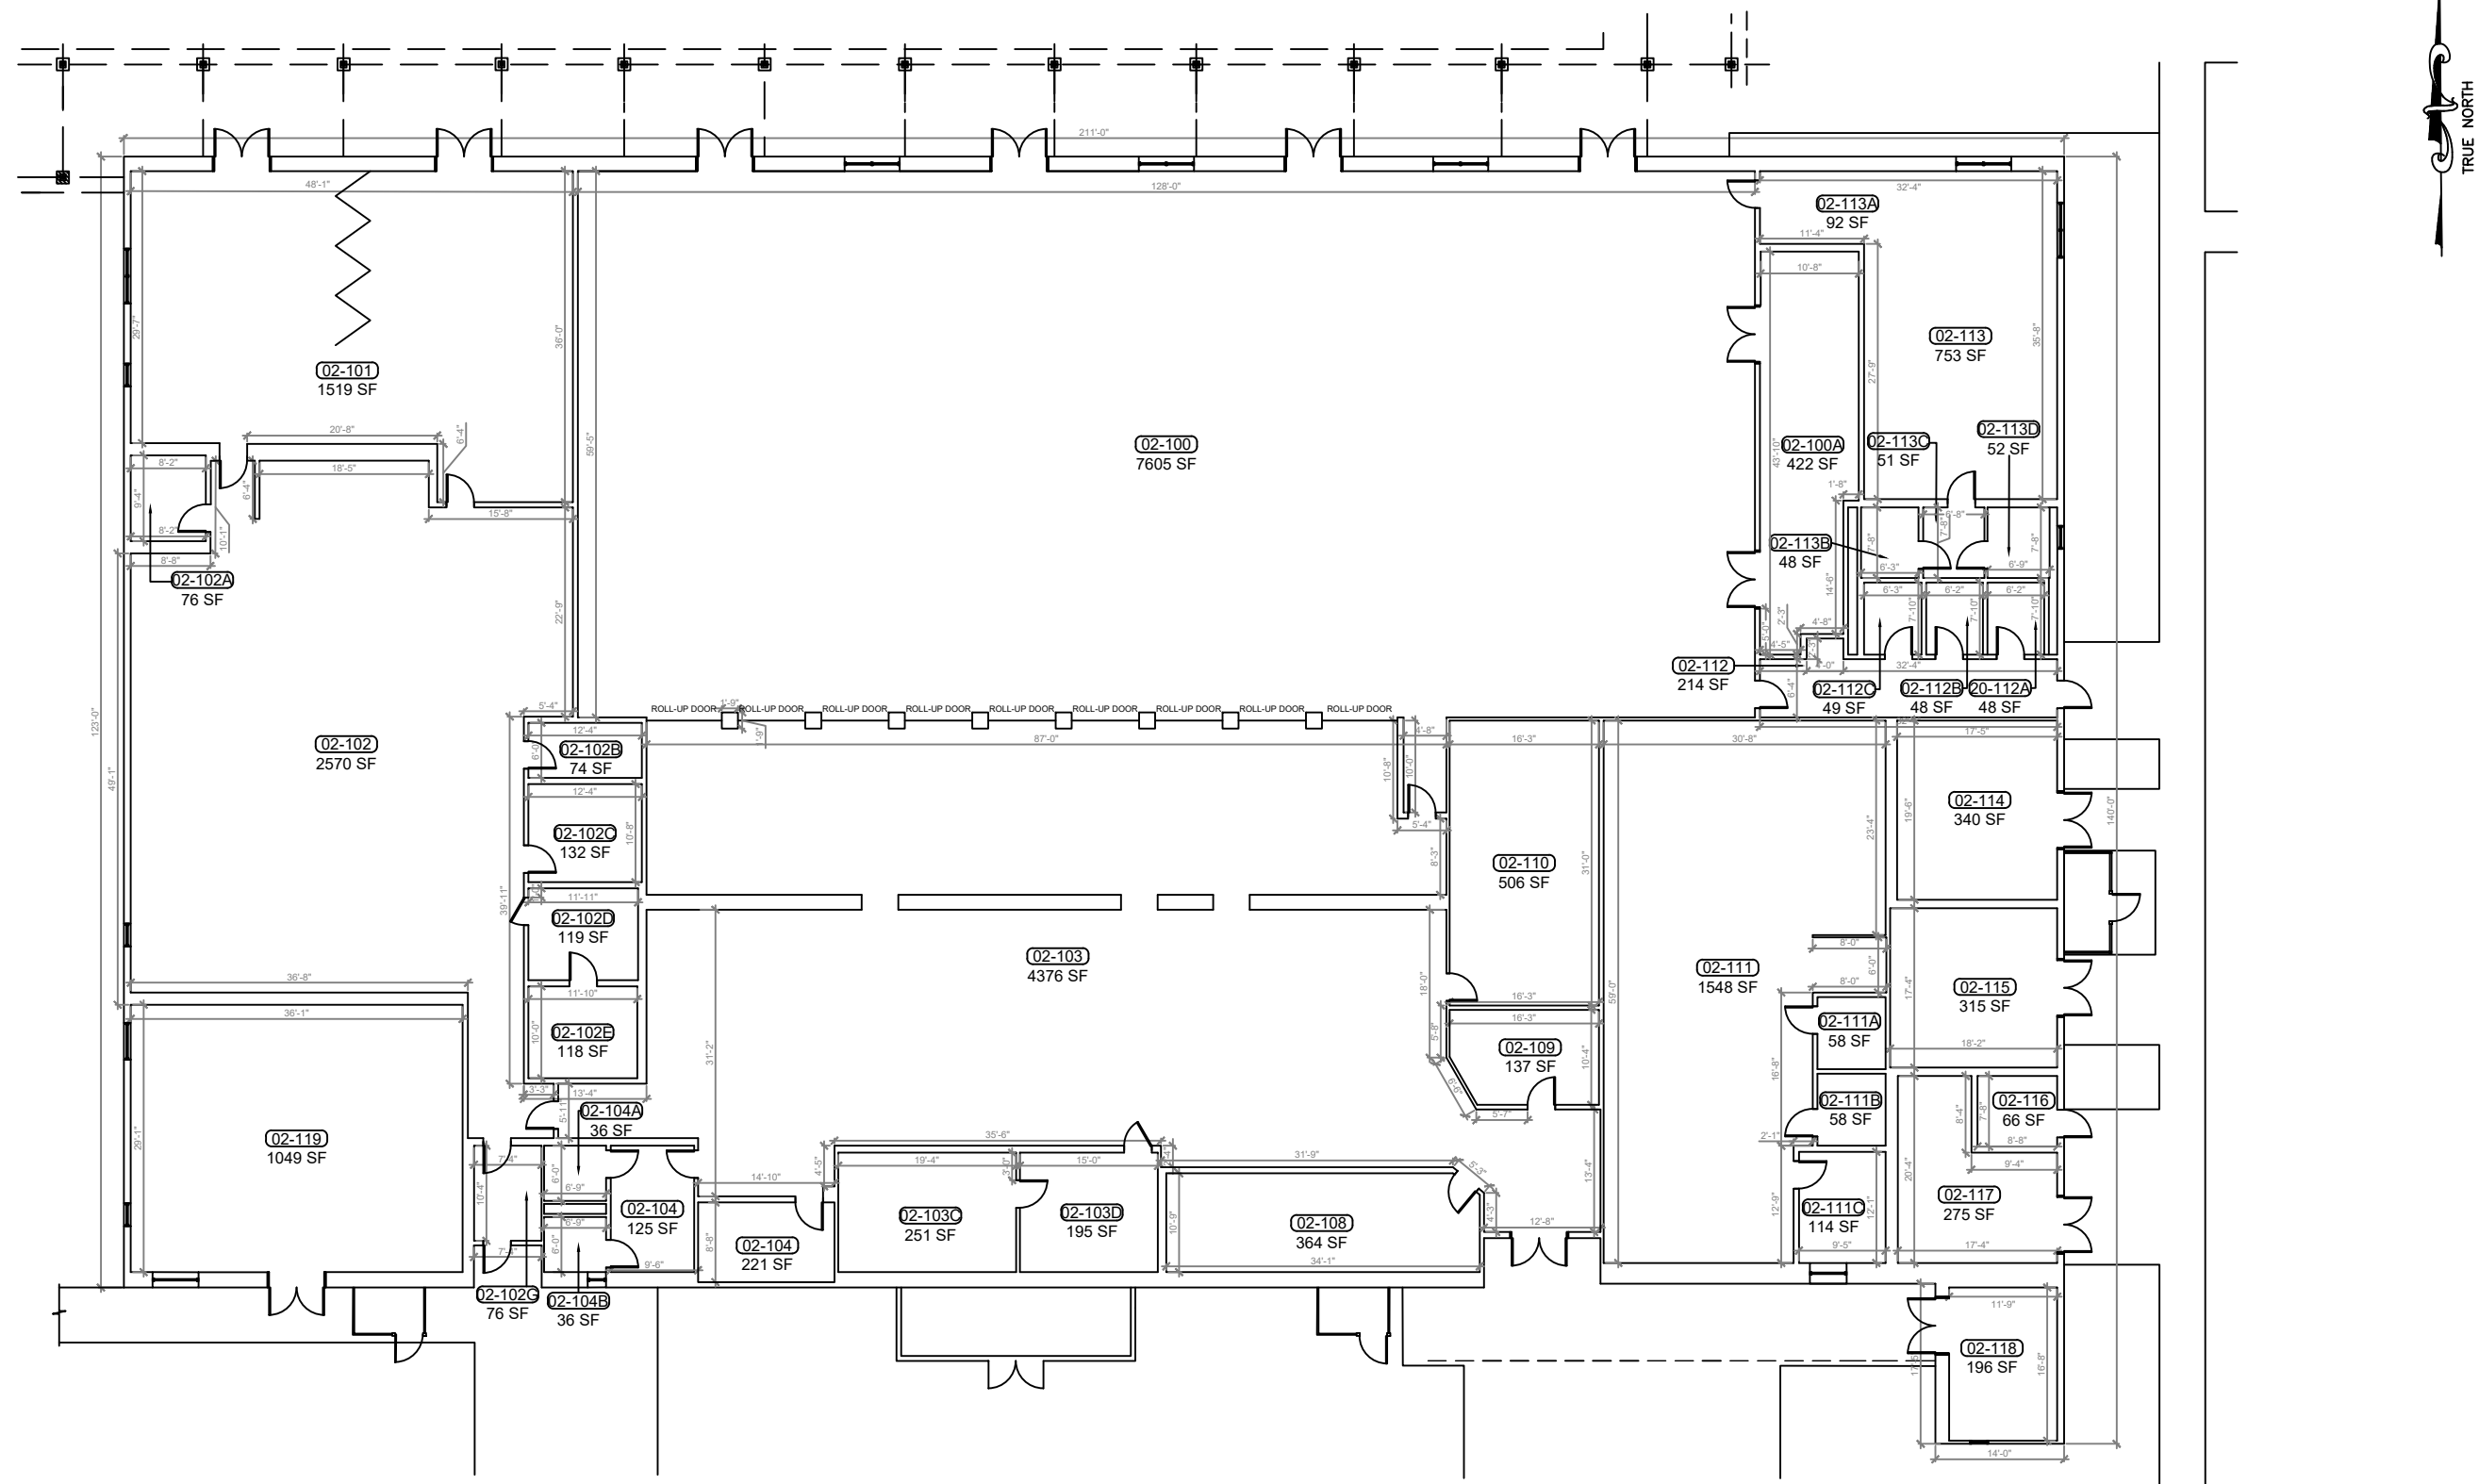

**1 BUILDING 02 FLOOR PLAN**  
**8-02 SCALE: 1/8"=1'-0"**

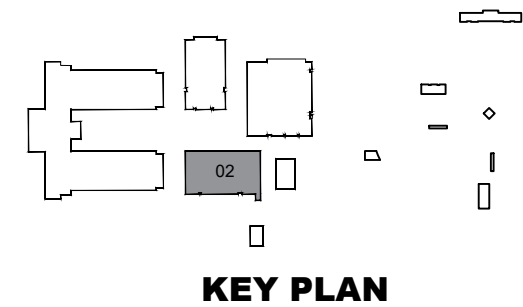

**KEY PLAN**

REV	DATE	DESCRIPTION
A	02/15/21	PRELIMINARY FISH PLAN
B		
0		
1		
2		
3		
4		
5		
6		

ARCHIS PROJECT NO.:  
 DRAWN BY: SH  
 CHECKED BY: YP



**CMI**  
 158 Terra Mango Loop, Suite B,  
 Orlando, FL 32835  
 Main: (407) 293-4168

PREPARED BY:  
**ARCHIS**  
 350 E. Crown Point Road, Suite 1100  
 Winter Garden, FL 34787  
 Main: 888.324.2557  
 Direct: 407.439.1594


**DATE**  
 , **PE**  
 FL PROFESSIONAL ENGINEER LIC. #

**Lake Minneola High School**  
**(FISH PLAN)**  
 101 N Hancock Rd,  
 Minneola, FL  
 SHEET DESCRIPTION


**BUILDING 02**

SHEET NUMBER  
**B-02**

ARCHIS TECHNOLOGIES - \\server-1\H\Archis\21-015 Lake Minneola HS\21-015 Lake Minneola HS\From ISP\2021-02-15\896\_Lake County\_Fish Survey\_Lake Minneola HS CADD.dwg February 15, 2021 17:48:19 PC20

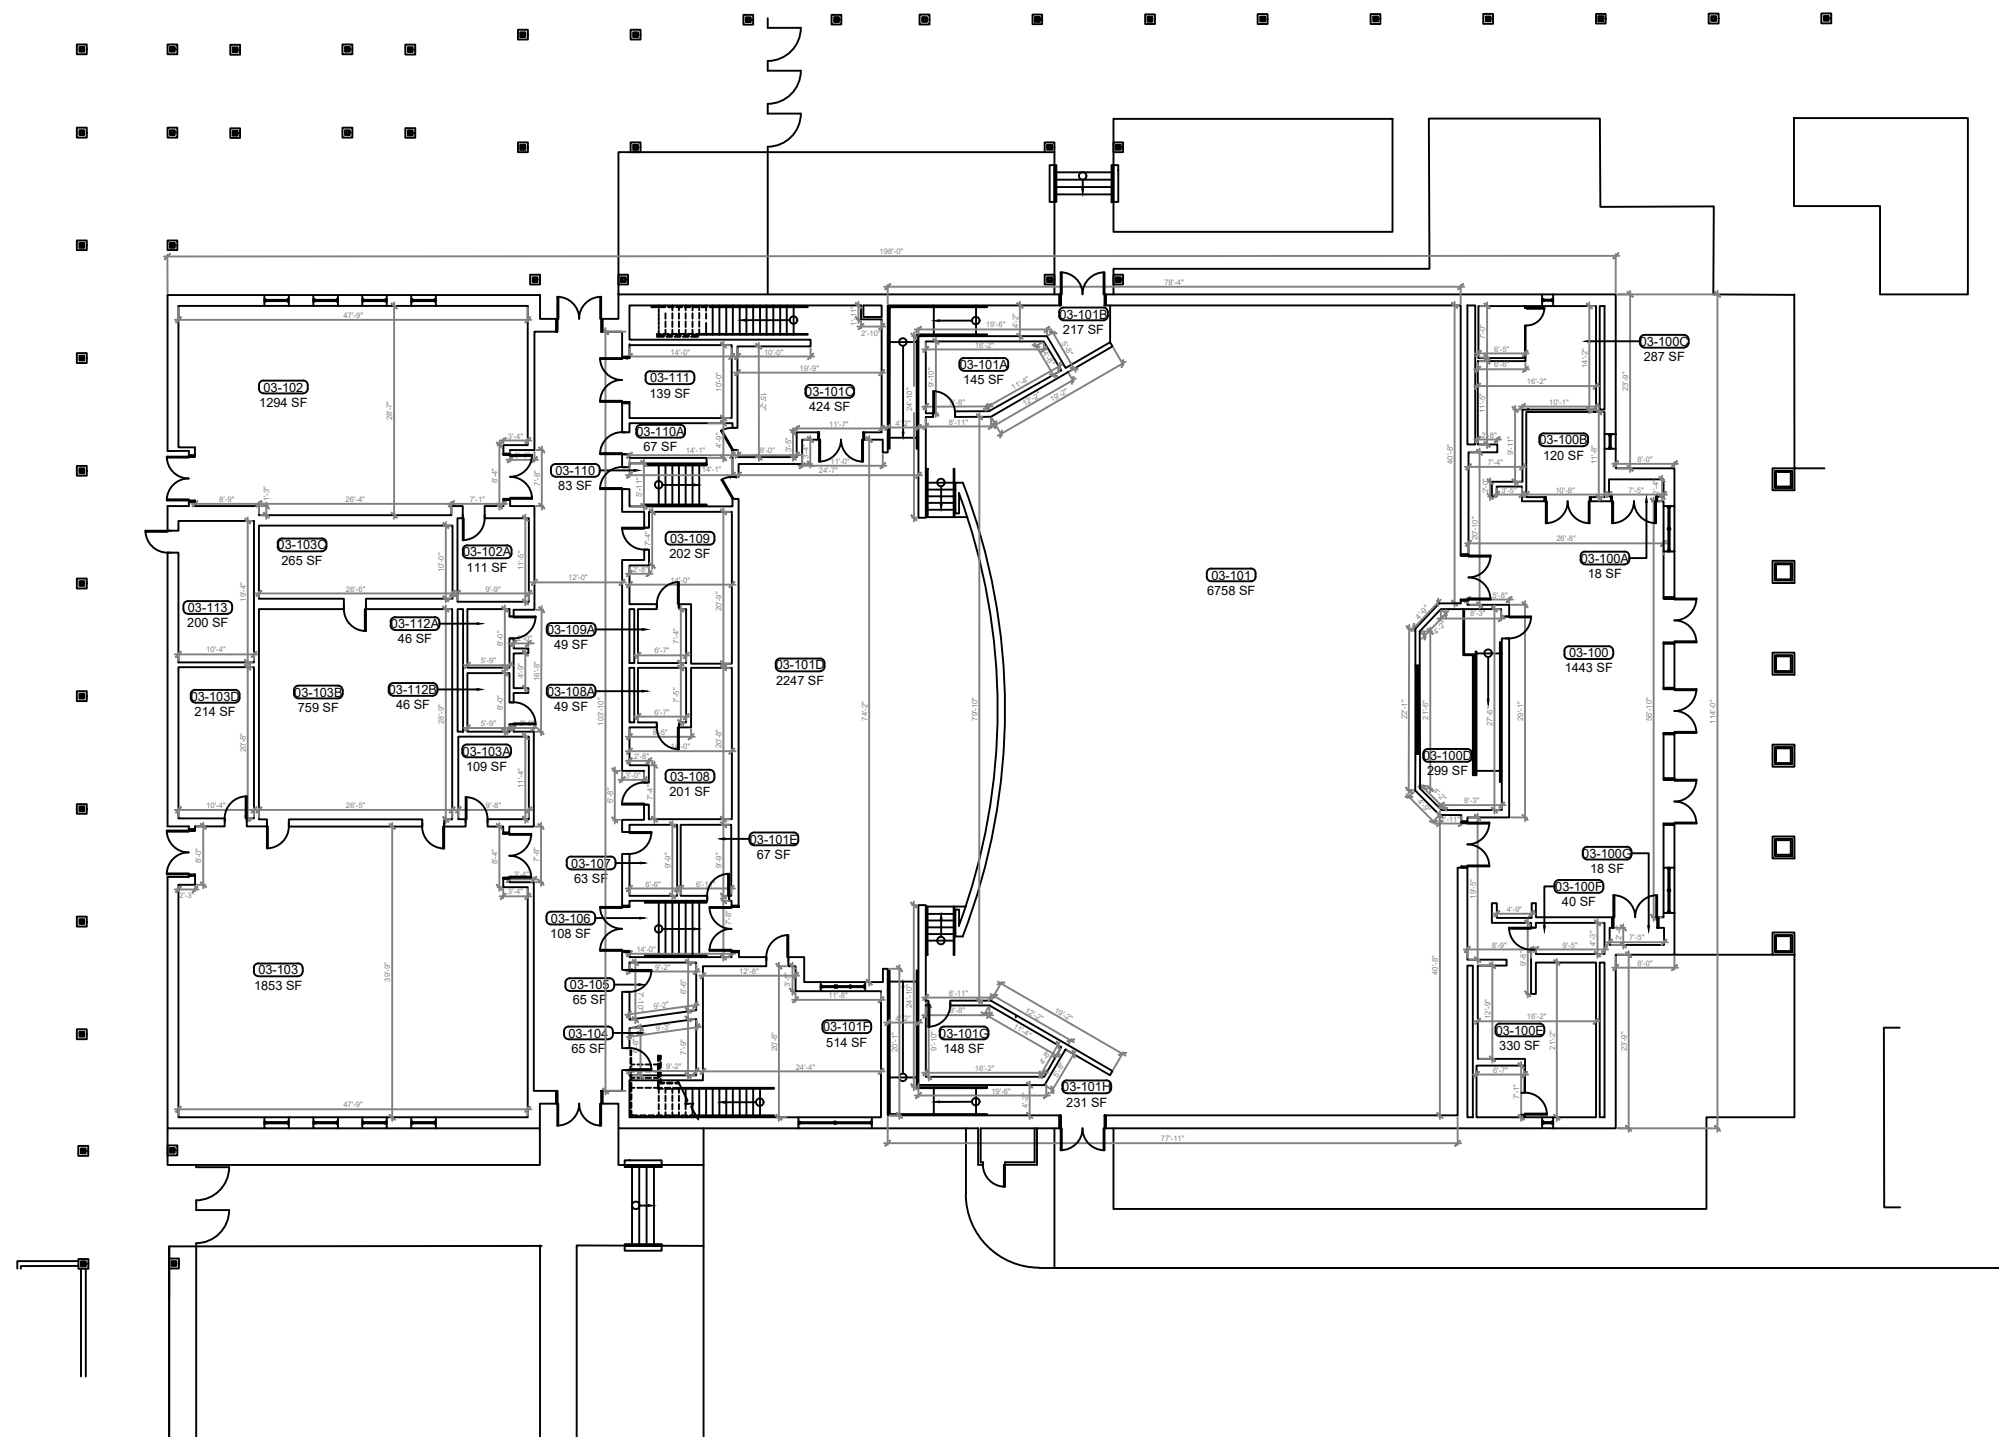

**1 BUILDING 03 FLOOR PLAN**  
 8-03.1 SCALE: 3/32"=1'-0"

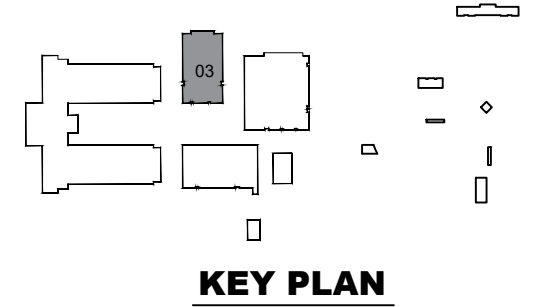

REV	DATE	DESCRIPTION
A	02/15/21	PRELIMINARY FISH PLAN
B		
0		
1		
2		
3		
4		
5		
6		

ARCHIS PROJECT NO.:  
 DRAWN BY: SH CHECKED BY: YP



**CMI**  
 158 Terra Mango Loop, Suite B,  
 Orlando, FL 32835  
 Main: (407) 293-4168

PREPARED BY:  
**ARCHIS**  
 350 E. Crown Point Road, Suite 1100  
 Winter Garden, FL 34787  
 Main: 888.324.2557  
 Direct: 407.439.1594



DATE  
 , PE  
 FL PROFESSIONAL ENGINEER LIC. #

**Lake Minneola High School**  
**(FISH PLAN)**  
 101 N Hancock Rd,  
 Minneola, FL  
 SHEET DESCRIPTION

**BUILDING 03**

SHEET NUMBER  
**B-03.1**

ARCHIS TECHNOLOGIES - \\server-1\H\Archis\21-015 Lake Minneola HS\From ISP\2021-02-15\896\_Lake County\_Fish Survey\_Lake Minneola HS CADD.dwg February 15, 2021 17:48:24 PC20

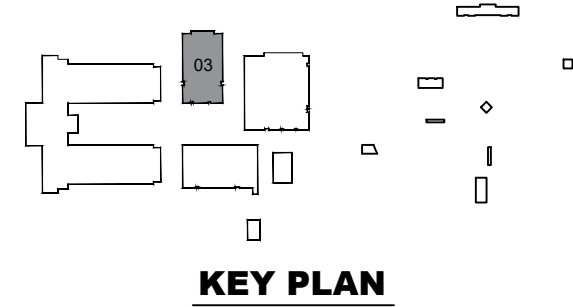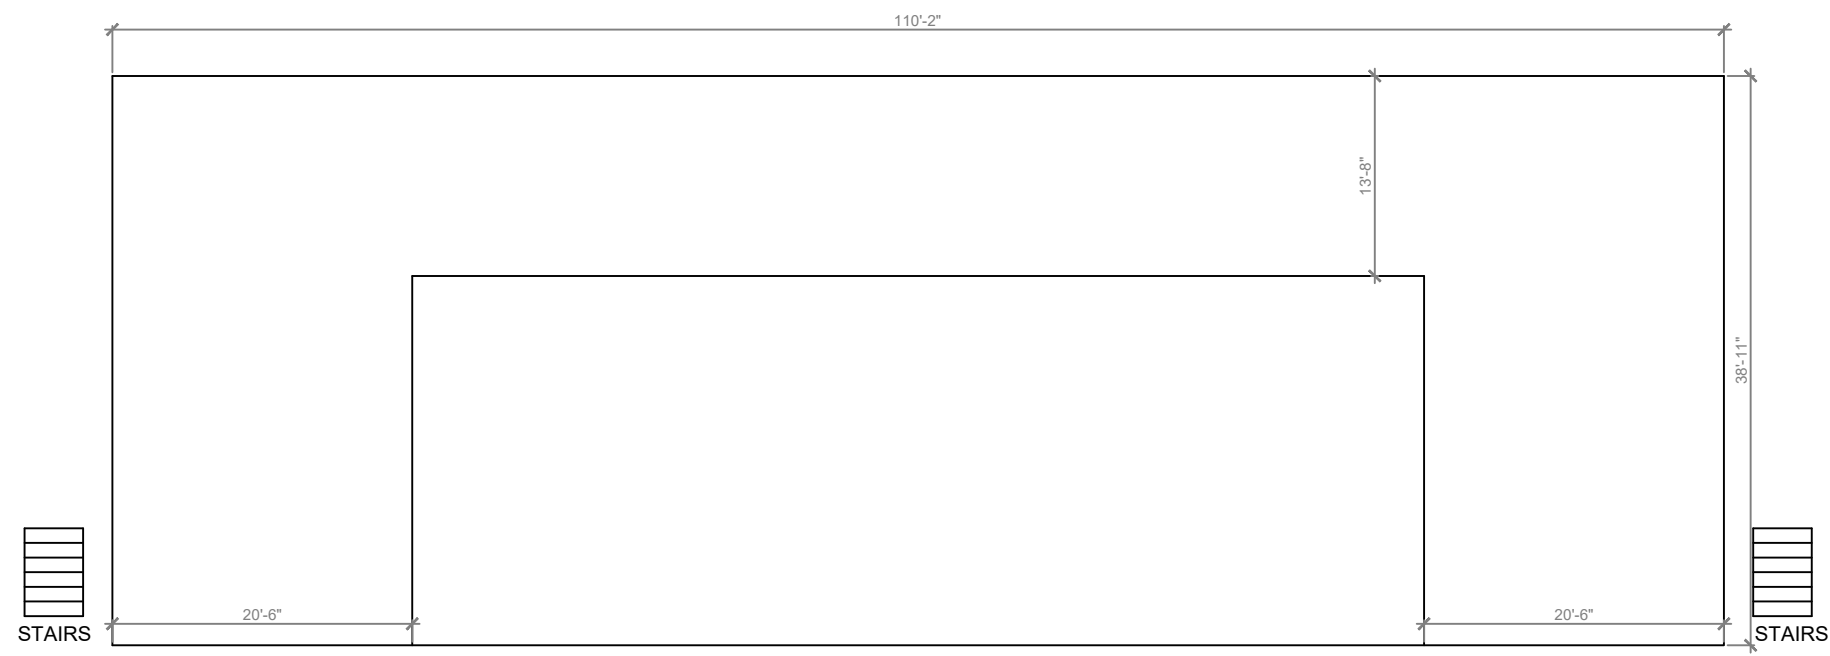

**BUILDING 03 MEZZAININE FLOOR PLAN**  
 SCALE: 3/16"=1'-0"

REV	DATE	DESCRIPTION
A	02/15/21	PRELIMINARY FISH PLAN
B		
0		
1		
2		
3		
4		
5		
6		

ARCHIS PROJECT NO.:  
 DRAWN BY: SH  
 CHECKED BY: YP



**C M I**  
 158 Terra Mango Loop, Suite B,  
 Orlando, FL 32835  
 Main: (407) 293-4168

PREPARED BY:  
**ARCHIS**  
 350 E. Crown Point Road, Suite 1100  
 Winter Garden, FL 34787  
 Main: 888.324.2557  
 Direct: 407.439.1594

DATE  
 , PE  
 FL PROFESSIONAL ENGINEER LIC. #


**Lake Minneola High School**  
**(FISH PLAN)**  
 101 N Hancock Rd,  
 Minneola, FL

SHEET DESCRIPTION  
**BUILDING 03**


SHEET NUMBER  
**B-03.2**



ARCHIS TECHNOLOGIES - \\server-1\H\Archis\21-015 Lake Minneola HS\From ISP\2021-02-15\896\_Lake County\_Fish Survey\_Minneola\_HS\_CADD.dwg February 15, 2021 17:48:29 PC20

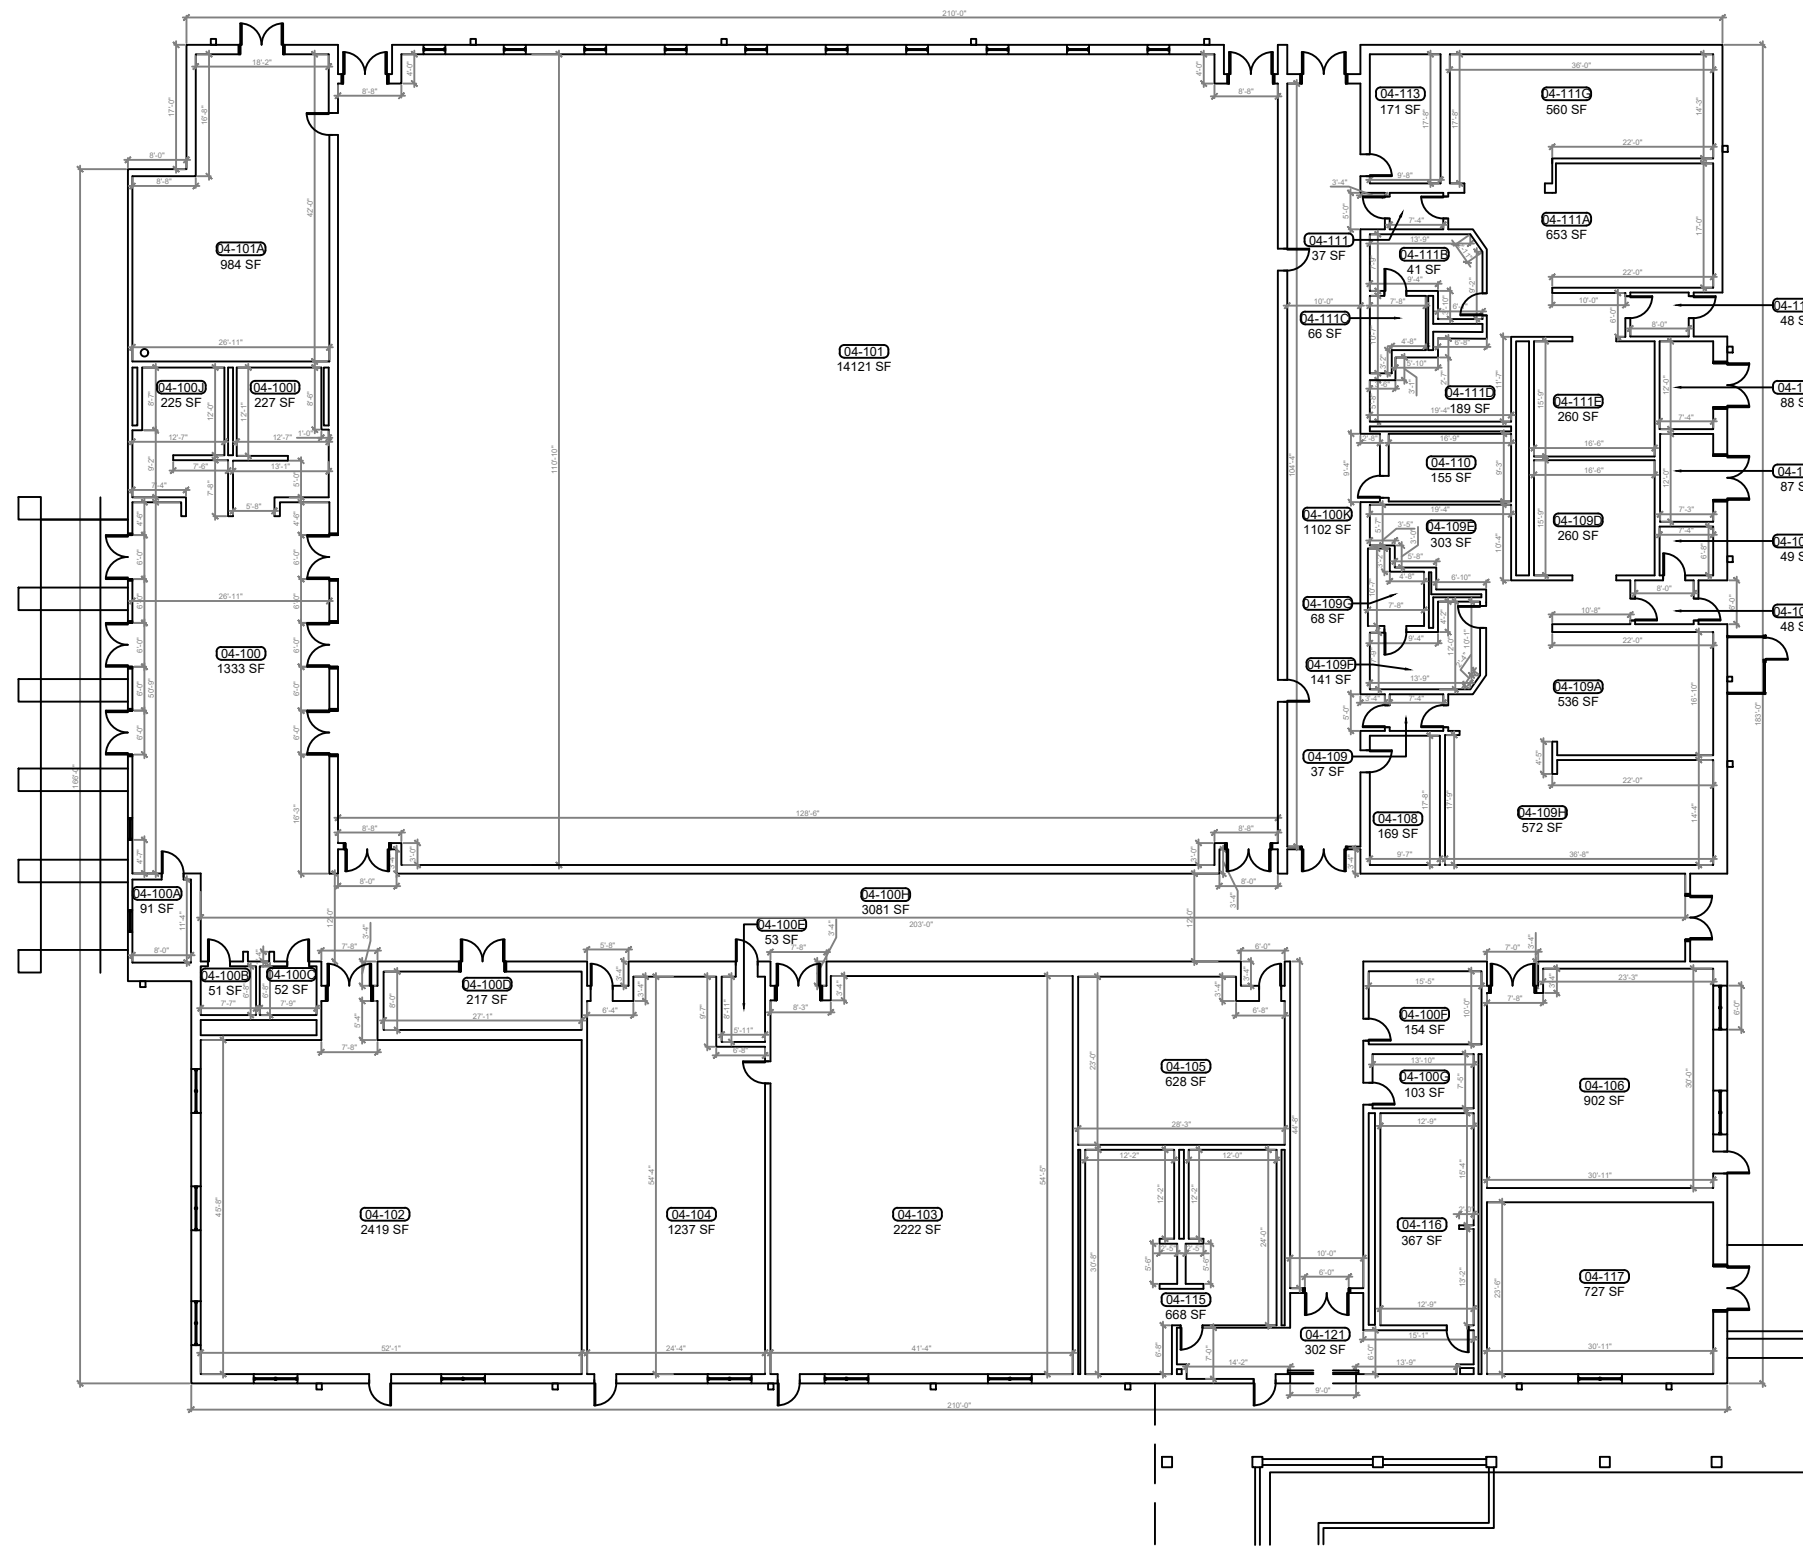

**1**  
B-04 **BUILDING 04 FLOOR PLAN**  
SCALE: 3/32"=1'-0"

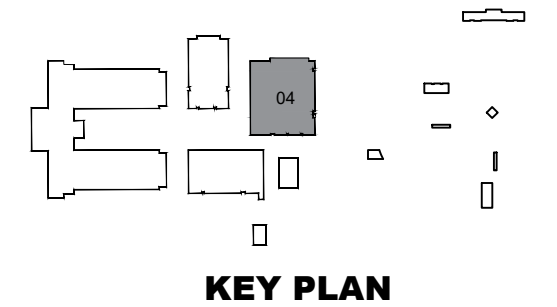

REV	DATE	DESCRIPTION
A	02/15/21	PRELIMINARY FISH PLAN
B		
0		
1		
2		
3		
4		
5		
6		

ARCHIS PROJECT NO.:  
DRAWN BY: SH  
CHECKED BY: YP



**CM I**  
158 Terra Mango Loop, Suite B,  
Orlando, FL 32835  
Main: (407) 293-4168

PREPARED BY:  
**ARCHIS**  
350 E. Crown Point Road, Suite 1100  
Winter Garden, FL 34787  
Main: 888.324.2557  
Direct: 407.439.1594


**DATE**  
**, PE**  
FL PROFESSIONAL ENGINEER LIC. #

**Lake Minneola High School**  
**(FISH PLAN)**  
101 N Hancock Rd,  
Minneola, FL  
SHEET DESCRIPTION


**BUILDING 04**

SHEET NUMBER  
**B-04**


ARCHIS TECHNOLOGIES - \\server-1\H\Archis\21-015 Lake Minneola HS\From ISP\2021-02-15\896\_Lake County\_Fish Survey\_Lake Minneola HS CADD.dwg February 15, 2021 17:48:34 PC20

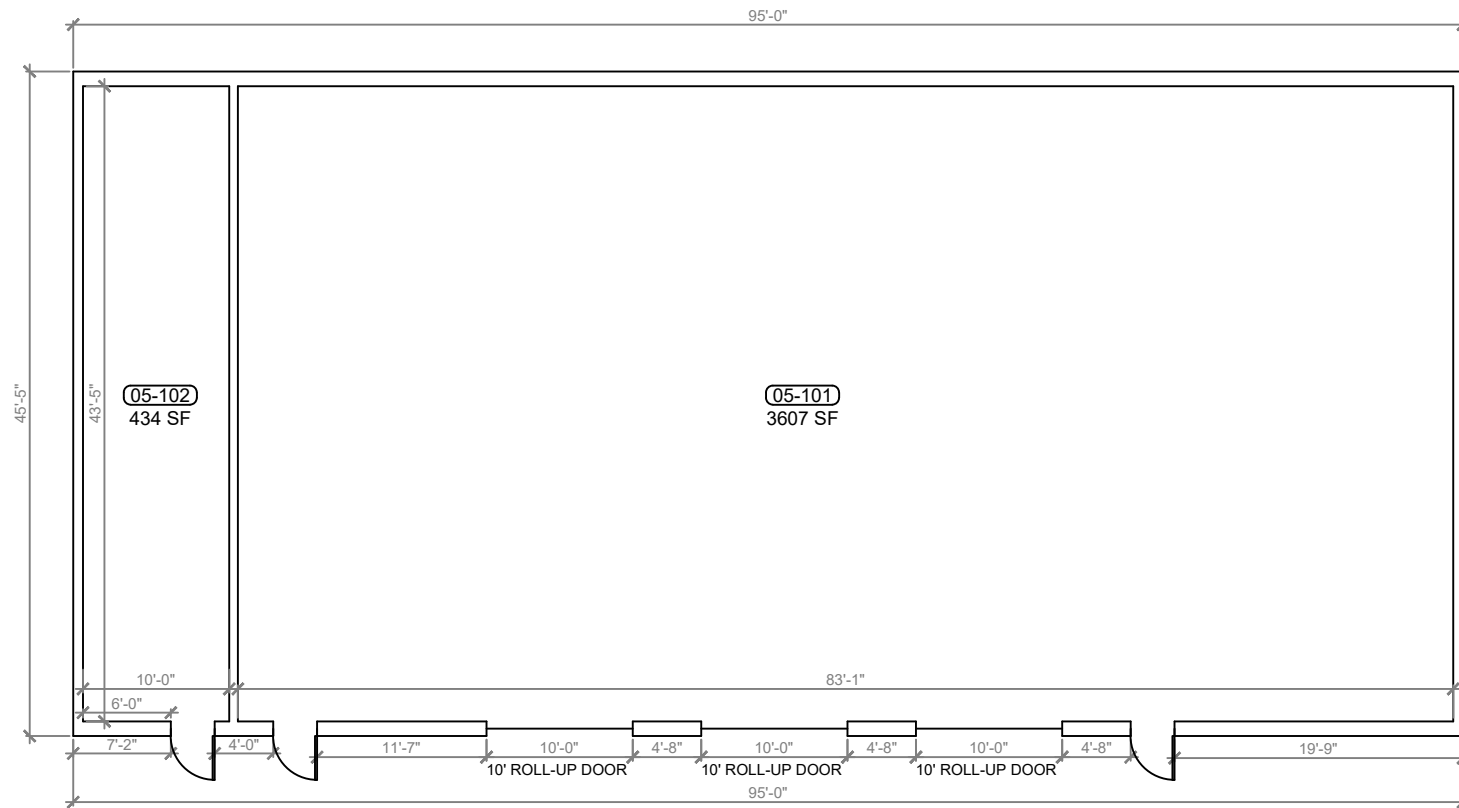

**1 BUILDING 05 FLOOR PLAN**  
 B-05 SCALE: 3/16"=1'-0"

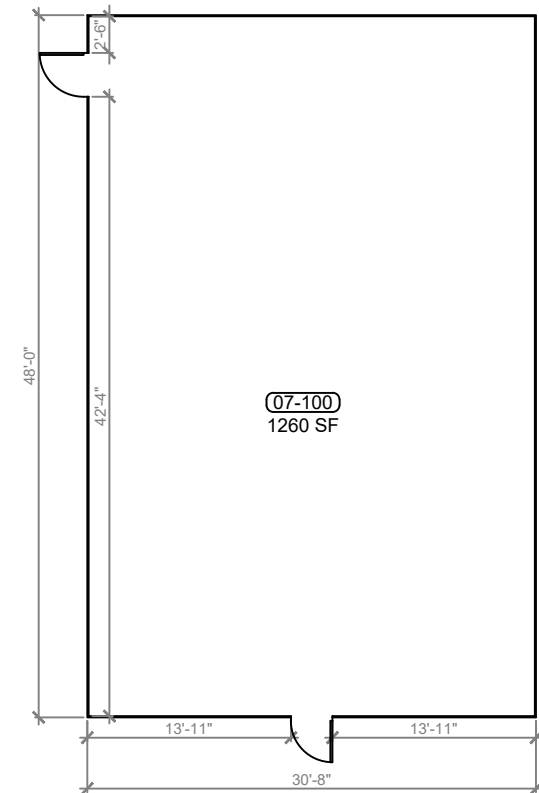

**2 BUILDING 07 FLOOR PLAN**  
 B-05 SCALE: 3/16"=1'-0"

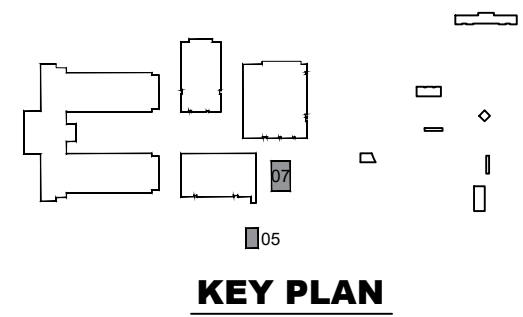

**KEY PLAN**



REV	DATE	DESCRIPTION
A	02/15/21	PRELIMINARY FISH PLAN
B		
0		
1		
2		
3		
4		
5		
6		

ARCHIS PROJECT NO.:  
 DRAWN BY: SH CHECKED BY: YP



**C M I**  
 158 Terra Mango Loop, Suite B,  
 Orlando, FL 32835  
 Main: (407) 293-4168

PREPARED BY:  
**ARCHIS**  
 350 E. Crown Point Road, Suite 1100  
 Winter Garden, FL 34787  
 Main: 888.324.2557  
 Direct: 407.439.1594


DATE  
 , PE  
 FL PROFESSIONAL ENGINEER LIC. #

**Lake Minneola High School**  
**(FISH PLAN)**  
 101 N Hancock Rd,  
 Minneola, FL


SHEET DESCRIPTION  
**BUILDING 05 & 07**

SHEET NUMBER  
**B-05**


ARCHIS TECHNOLOGIES - \\server-1\H\Archis\21-015 Lake Minneola HS\From ISP\2021-02-15\896\_Lake Minneola HS\_CADD.dwg February 15, 2021 17:48:39 PC20

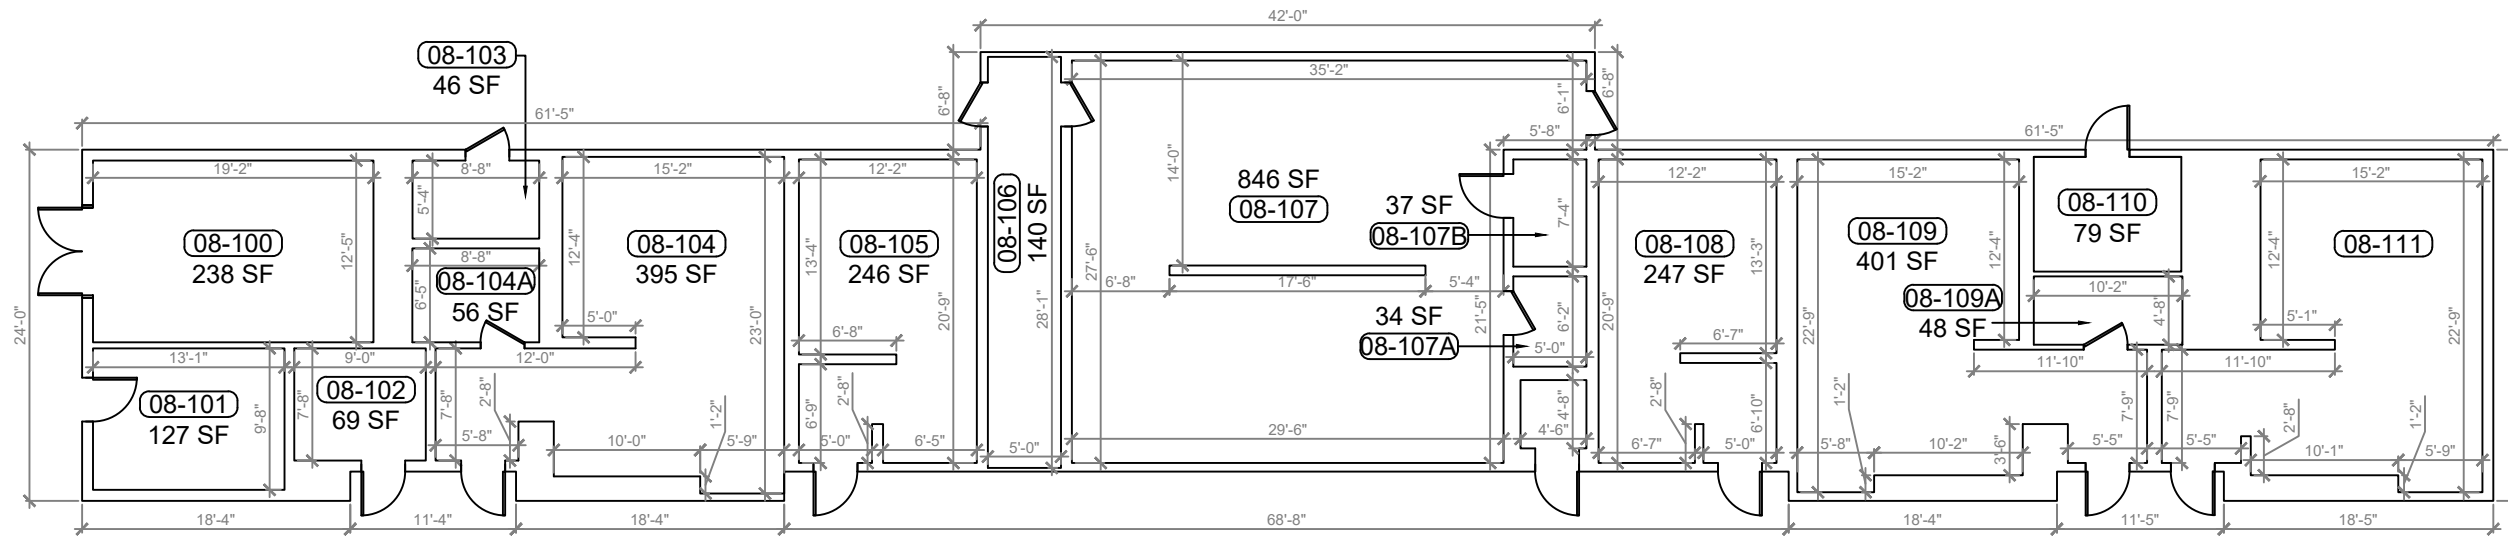

**1 BUILDING 08 FIRST FLOOR PLAN**  
 SCALE: 3/16" = 1'-0"

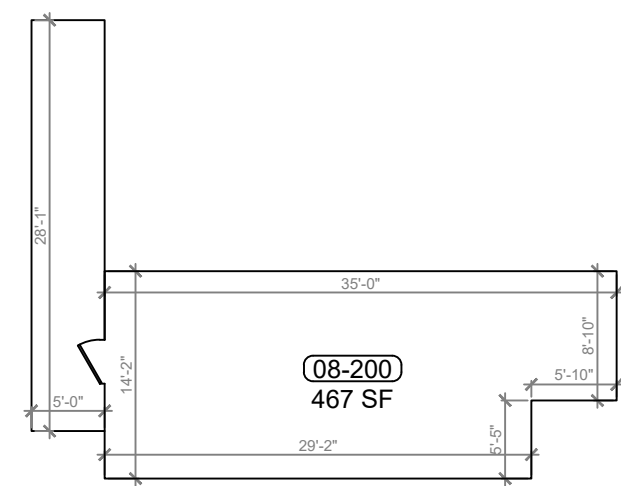

**2 BUILDING 08 SECOND FLOOR PLAN**  
 SCALE: 3/16" = 1'-0"

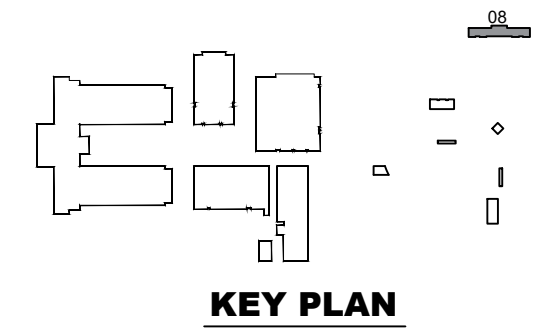

REV	DATE	DESCRIPTION
A	02/15/21	PRELIMINARY FISH PLAN
B		
0		
1		
2		
3		
4		
5		
6		

ARCHIS PROJECT NO.:  
 DRAWN BY: SH  
 CHECKED BY: YP



**CMI**  
 158 Terra Mango Loop, Suite B,  
 Orlando, FL 32835  
 Main: (407) 293-4168

PREPARED BY:  
**ARCHIS**  
 350 E. Crown Point Road, Suite 1100  
 Winter Garden, FL 34787  
 Main: 888.324.2557  
 Direct: 407.439.1594

DATE  
 , PE  
 FL PROFESSIONAL ENGINEER LIC. #

**Lake Minneola High School**  
**(FISH PLAN)**  
 101 N Hancock Rd,  
 Minneola, FL

SHEET DESCRIPTION  
**BUILDING 08**

SHEET NUMBER  
**B-06**



ARCHIS TECHNOLOGIES - \\server-1\H\Archis\21-015 Lake Minneola HS\From ISP\2021-02-15\896\_Lake County\_Fish Survey\_Lake Minneola HS CADD.dwg February 15, 2021 17:48:44 PC20



REV	DATE	DESCRIPTION
A	02/15/21	PRELIMINARY FISH PLAN
B		
0		
1		
2		
3		
4		
5		
6		

ARCHIS PROJECT NO.:  
 DRAWN BY: SH  
 CHECKED BY: YP



**C M I**  
 158 Terra Mango Loop, Suite B,  
 Orlando, FL 32835  
 Main: (407) 293-4168


PREPARED BY:  
  
 350 E. Crown Point Road, Suite 1100  
 Winter Garden, FL 34787  
 Main: 888.324.2557  
 Direct: 407.439.1594

DATE  
 , PE  
 FL PROFESSIONAL ENGINEER LIC. #


**Lake Minneola High School**  
**(FISH PLAN)**  
 101 N Hancock Rd,  
 Minneola, FL

SHEET DESCRIPTION  
**BUILDING 09**


SHEET NUMBER  
**B-07**

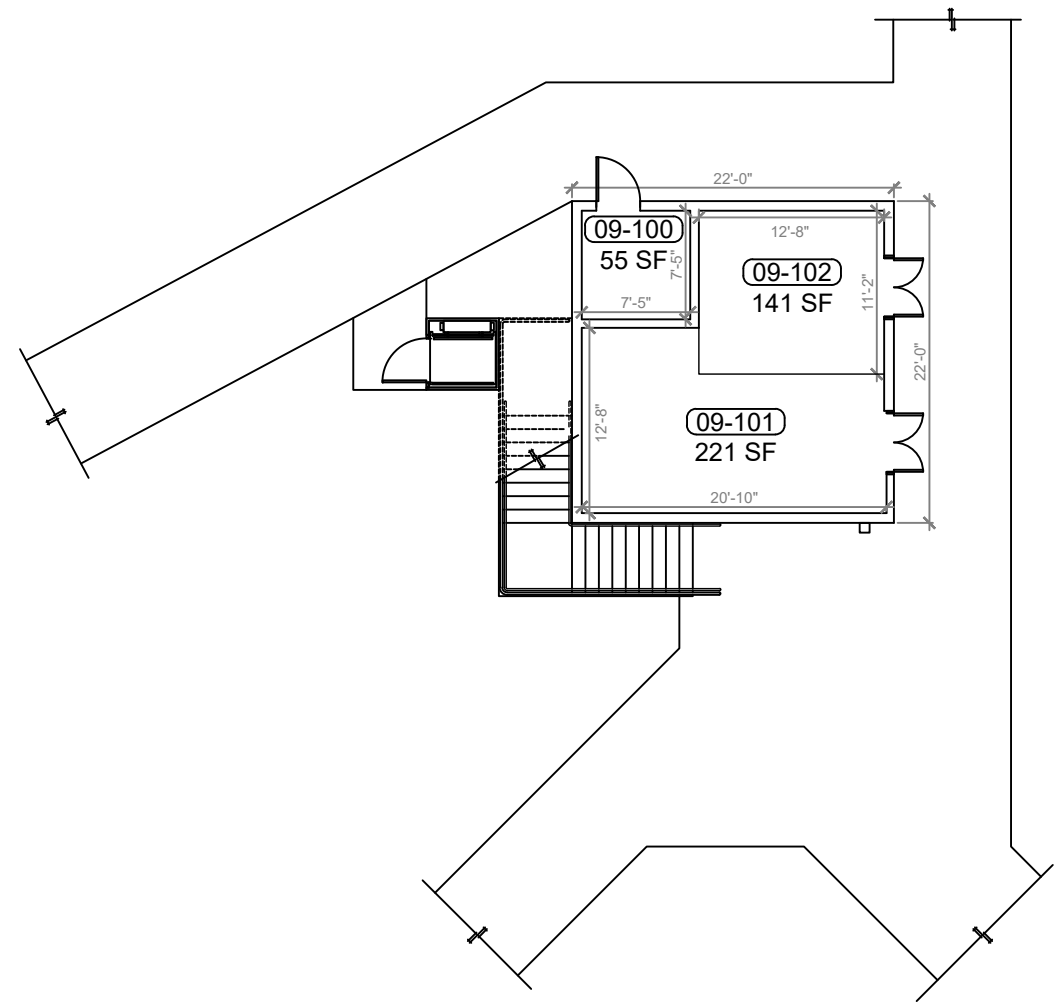

**1**  
**BUILDING 09 FIRST FLOOR PLAN**  
 SCALE: 3/16" = 1'-0"

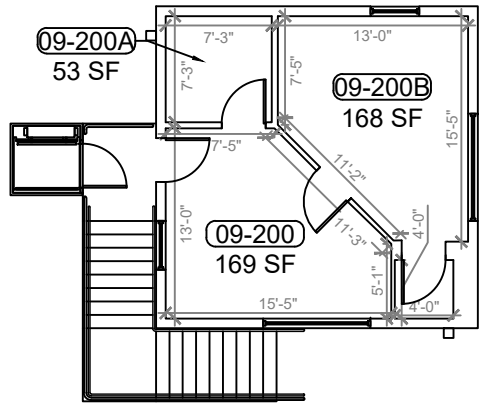

**2**  
**BUILDING 09 SECOND FLOOR PLAN**  
 SCALE: 3/16" = 1'-0"

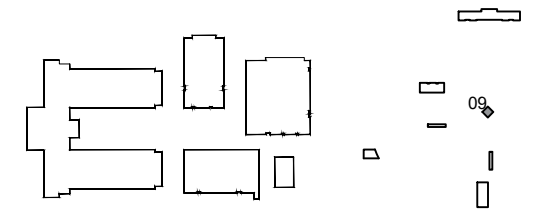




**KEY PLAN**

ARCHIS TECHNOLOGIES - \\server-1\H\Archis\21-015 Lake Minneola HS\From ISP\2021-02-15\896\_Lake County\_Fish Survey\_Lake Minneola HS CADD.dwg February 15, 2021 17:48:49 PC20



REV	DATE	DESCRIPTION
A	02/15/21	PRELIMINARY FISH PLAN
B		
0		
1		
2		
3		
4		
5		
6		

ARCHIS PROJECT NO.:  
 DRAWN BY: SH  
 CHECKED BY: YP

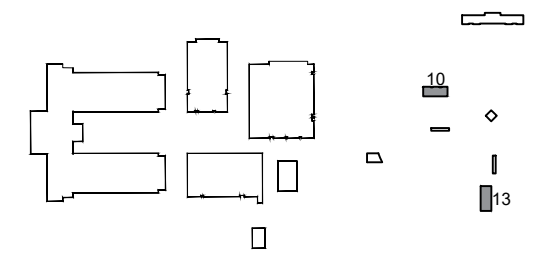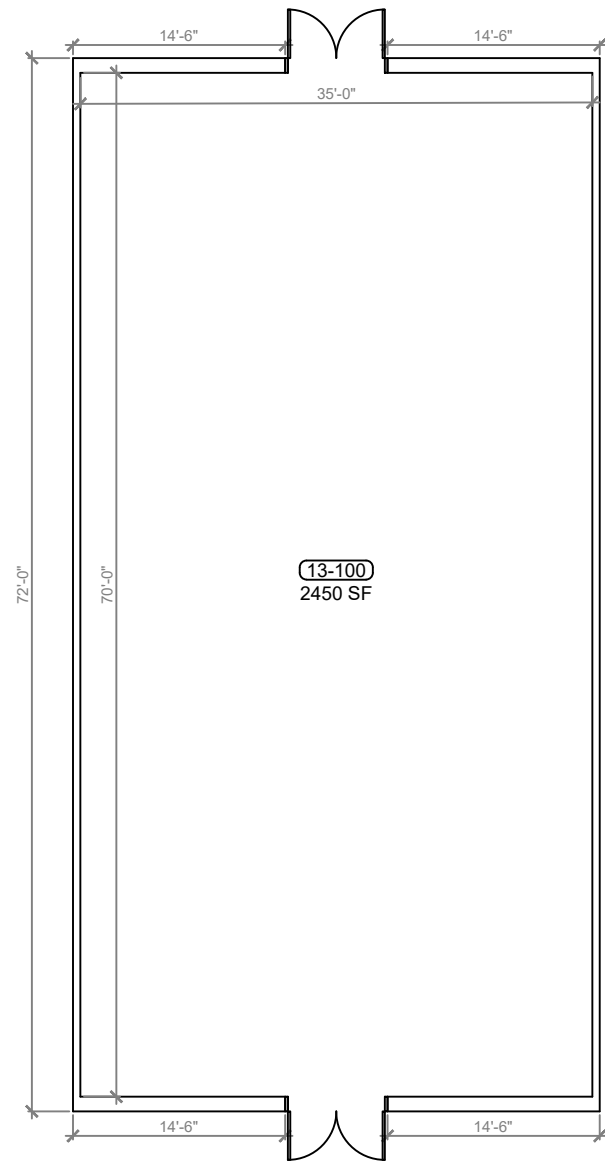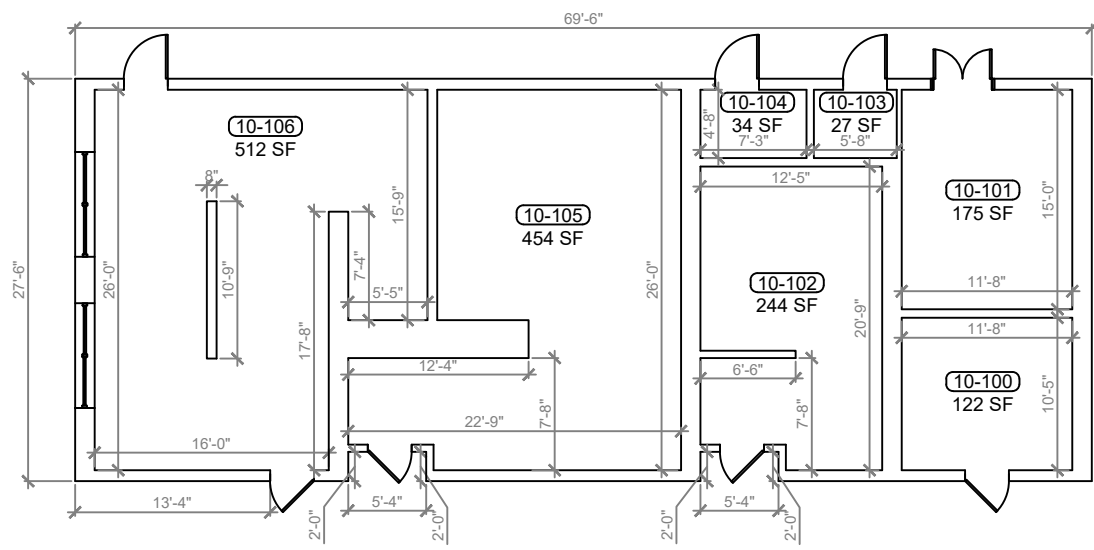

**1 BUILDING 10 FLOOR PLAN**  
 B-08 SCALE: 3/16" = 1'-0"

**2 BUILDING 13 FLOOR PLAN**  
 B-08 SCALE: 3/16" = 1'-0"

**KEY PLAN**



**CM I**  
 158 Terra Mango Loop, Suite B,  
 Orlando, FL 32835  
 Main: (407) 293-4168

PREPARED BY:  
**ARCHIS**  
 350 E. Crown Point Road, Suite 1100  
 Winter Garden, FL 34787  
 Main: 888.324.2557  
 Direct: 407.439.1594


**DATE**  
 , PE  
 FL PROFESSIONAL ENGINEER LIC. #

**Lake Minneola High School**  
**(FISH PLAN)**  
 101 N Hancock Rd,  
 Minneola, FL


SHEET DESCRIPTION  
**BUILDING 10 & 13**

SHEET NUMBER  
**B-08**


ARCHIS TECHNOLOGIES - \\server-1\H\Archis\21-015 Lake Minneola HS\From ISP\2021-02-15\896\_Lake County\_Fish Survey\_Lake Minneola HS CADD.dwg February 15, 2021 17:48:54 PC20

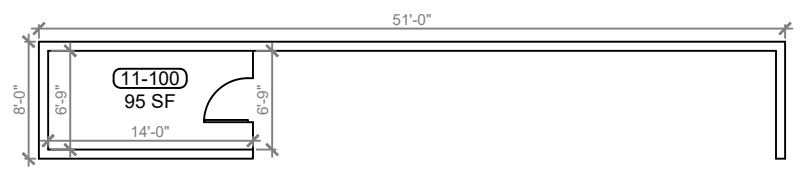


**1 BUILDING 11 FLOOR PLAN**  
SCALE: 3/16"=1'-0"

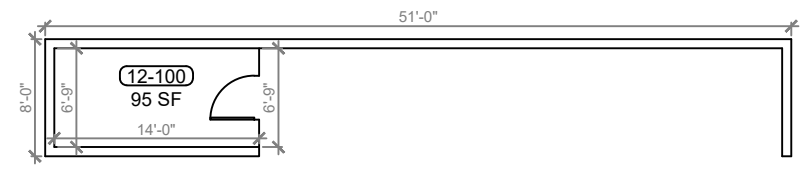


**2 BUILDING 12 FLOOR PLAN**  
SCALE: 3/16"=1'-0"

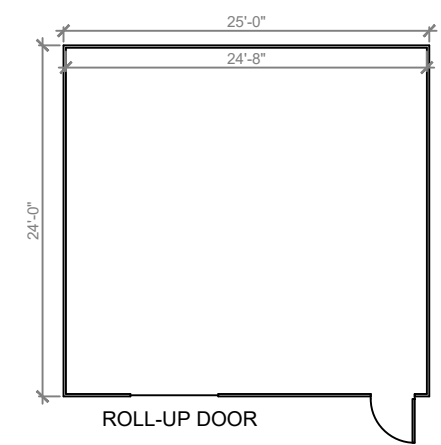

**3 BUILDING 20 FLOOR PLAN**  
SCALE: 3/16"=1'-0"

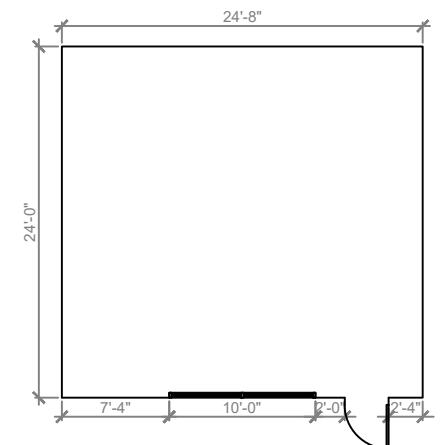

**4 BUILDING 22 FLOOR PLAN**  
SCALE: 3/16"=1'-0"

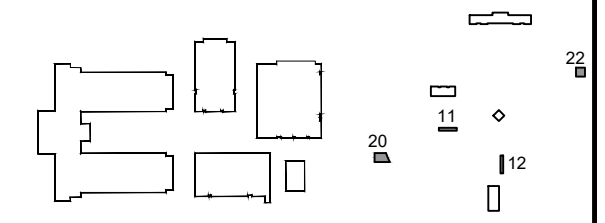


**KEY PLAN**



REV	DATE	DESCRIPTION
A	02/15/21	PRELIMINARY FISH PLAN
B		
0		
1		
2		
3		
4		
5		
6		

ARCHIS PROJECT NO.:  
DRAWN BY: SH  
CHECKED BY: YP

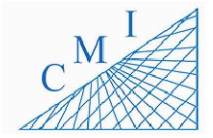

158 Terra Mango Loop, Suite B,  
Orlando, FL 32835  
Main: (407) 293-4168

PREPARED BY:  
**ARCHIS**  
350 E. Crown Point Road, Suite 1100  
Winter Garden, FL 34787  
Main: 888.324.2557  
Direct: 407.439.1594

DATE  
\_\_\_\_\_, PE  
FL PROFESSIONAL ENGINEER LIC. #

**Lake Minneola High School**  
**(FISH PLAN)**  
101 N Hancock Rd,  
Minneola, FL

SHEET DESCRIPTION  
**BUILDING 11,12,20&22**

SHEET NUMBER  
**B-09**