


ARCHIS TECHNOLOGIES - G:\2020\2020111 LCS Lk Minneola HS Admin\FISH Plans\896_Lake County_Fish Survey_Minneola HS CADD-SSA.dwg August 16, 2021 5:24:11 PM Perez

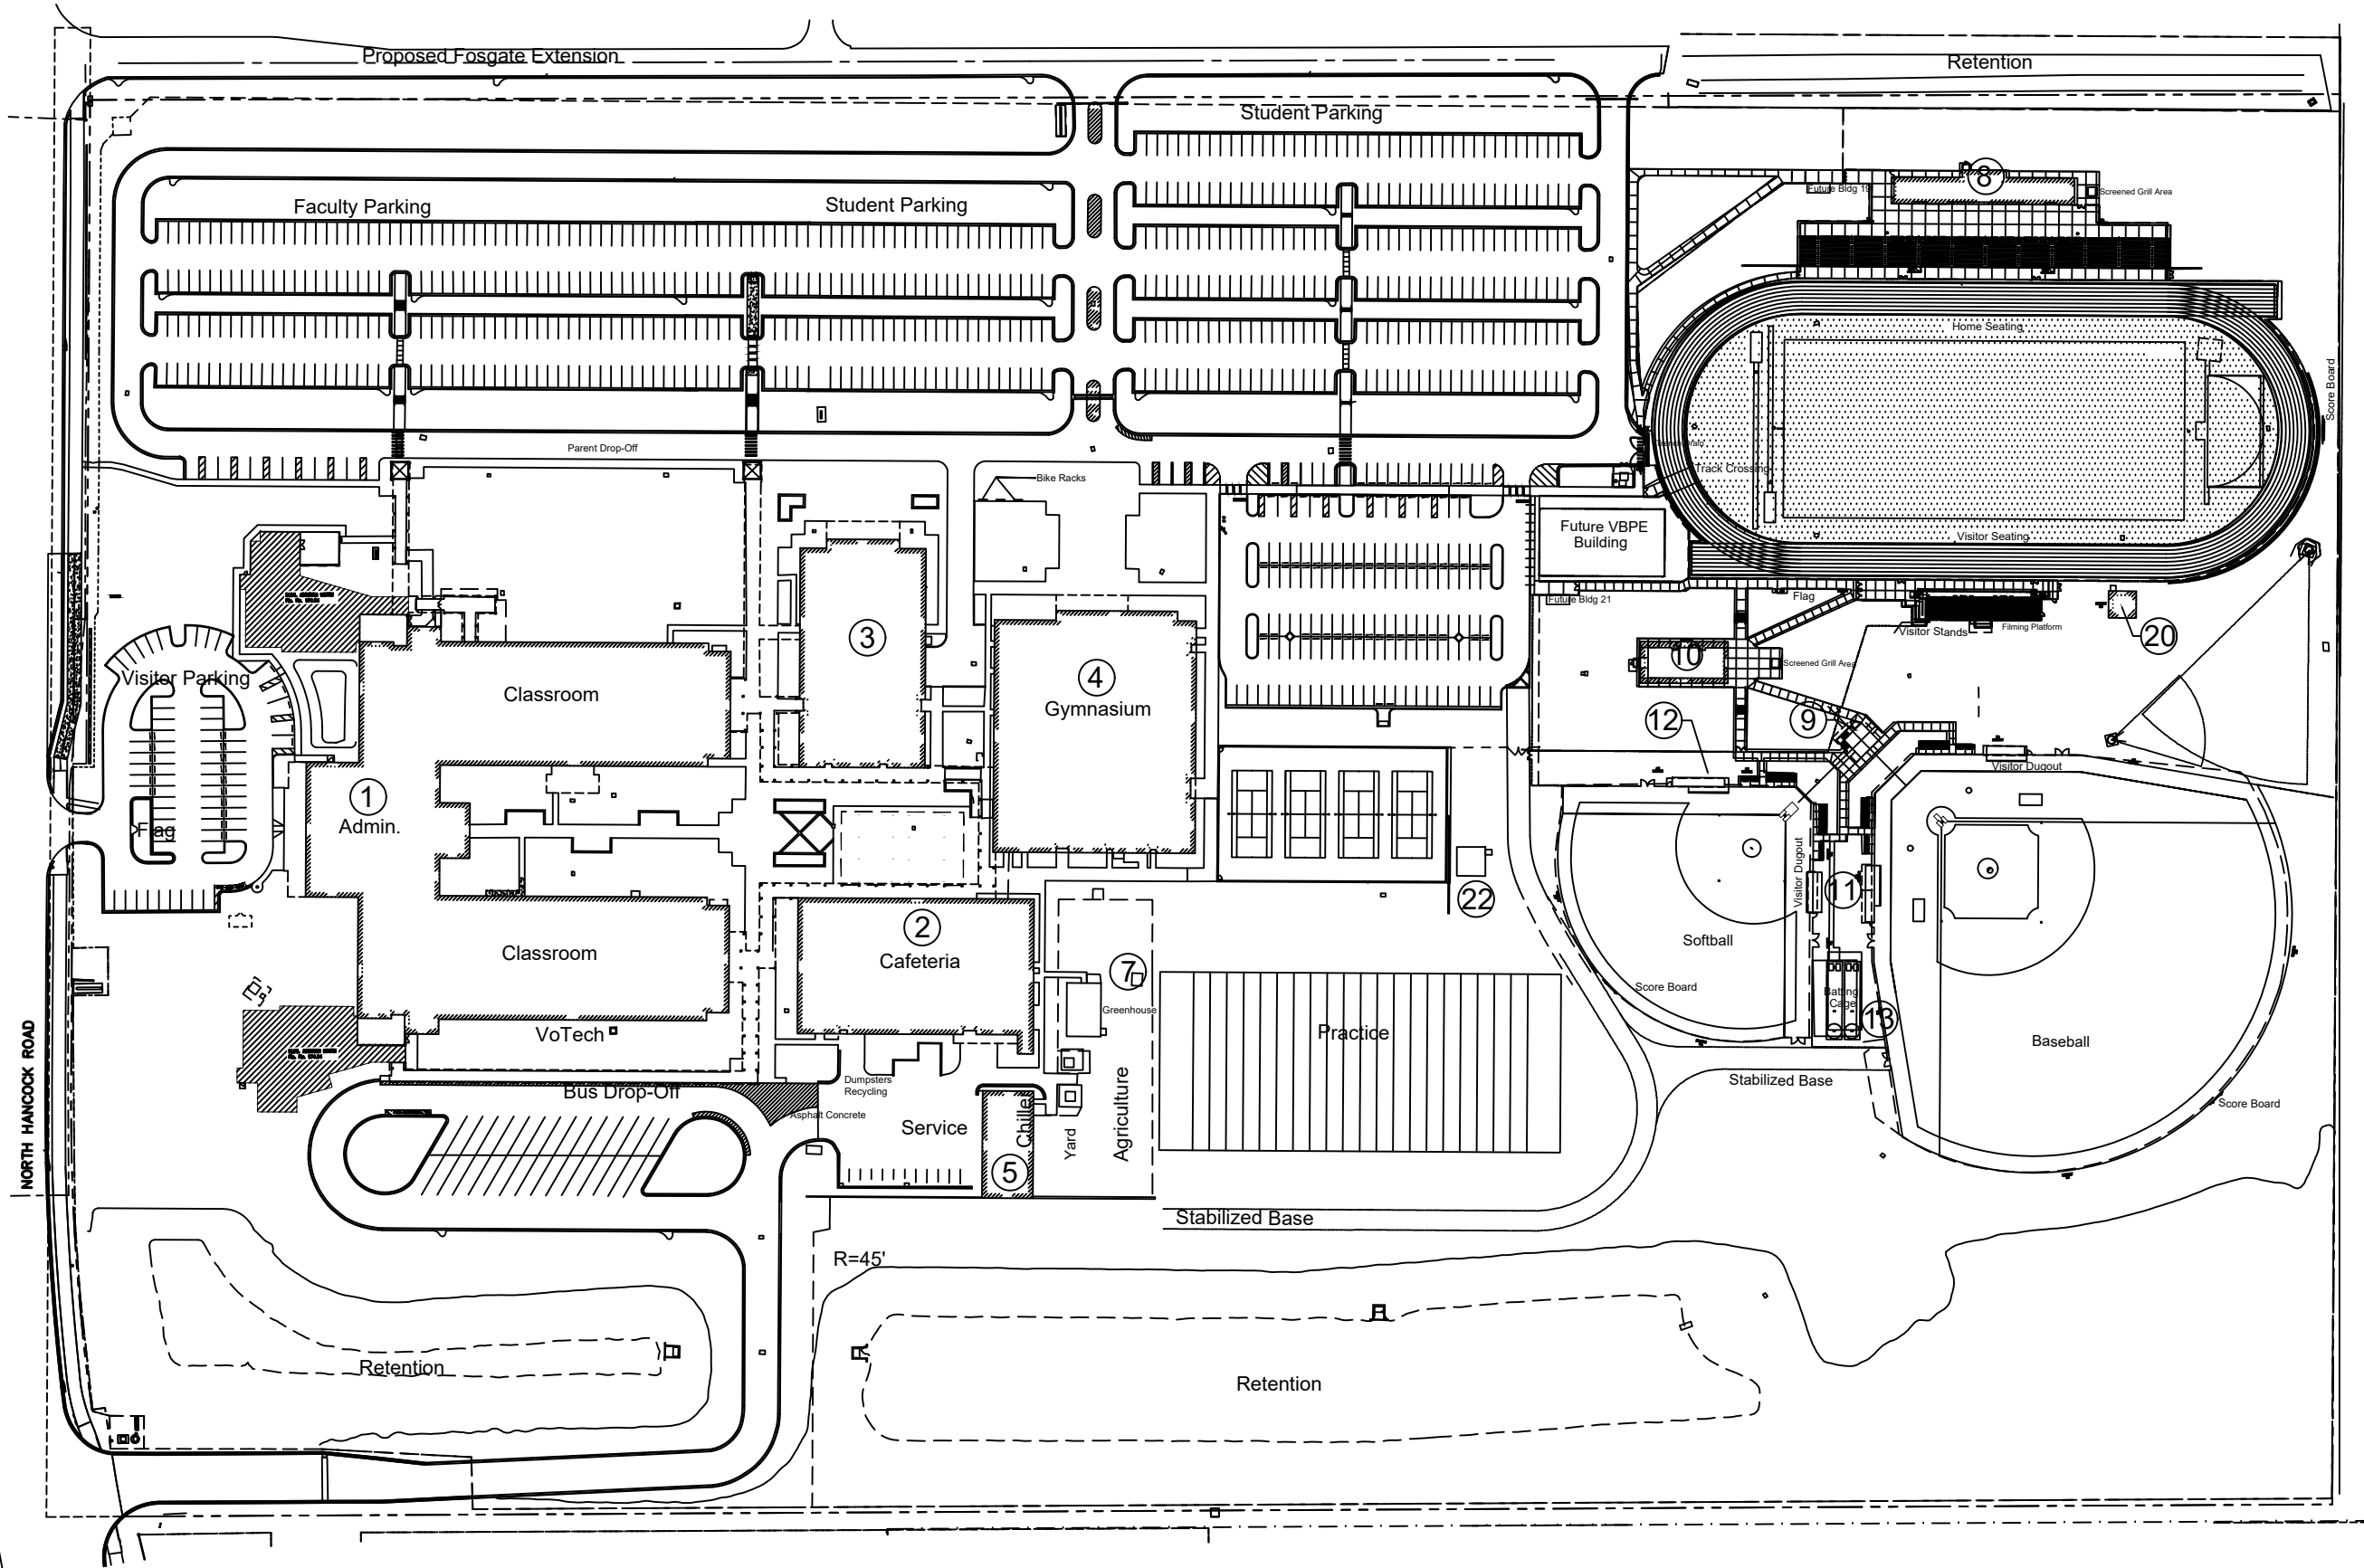

REV	DATE	DESCRIPTION
A	02/15/21	PRELIMINARY FISH PLAN
B		
0		
1		
2		
3		
4		
5		
6		

ARCHIS PROJECT NO.:
 DRAWN BY: SH
 CHECKED BY: YP



CM I
 158 Terra Mango Loop, Suite B,
 Orlando, FL 32835
 Main: (407) 293-4168

PREPARED BY:
ARCHIS
 350 E. Crown Point Road, Suite 1100
 Winter Garden, FL 34787
 Main: 888.324.2557
 Direct: 407.439.1594

DATE
 , PE
 FL PROFESSIONAL ENGINEER LIC. #


Lake Minneola High School
(FISH PLAN)
 101 N Hancock Rd,
 Minneola, FL

SHEET DESCRIPTION
OVERALL SITE PLAN


SHEET NUMBER
SP-02

1 OVERALL SITE PLAN
 SP-02 SCALE: 1:64

ARCHIS TECHNOLOGIES - G:\2020\20201111 LCS Lk Minneola HS Admin\FISH Plans\896_Lake County_Fish Survey_Minneola HS CADD-SSA.dwg August 16, 2021 5:24:16 PM Perez

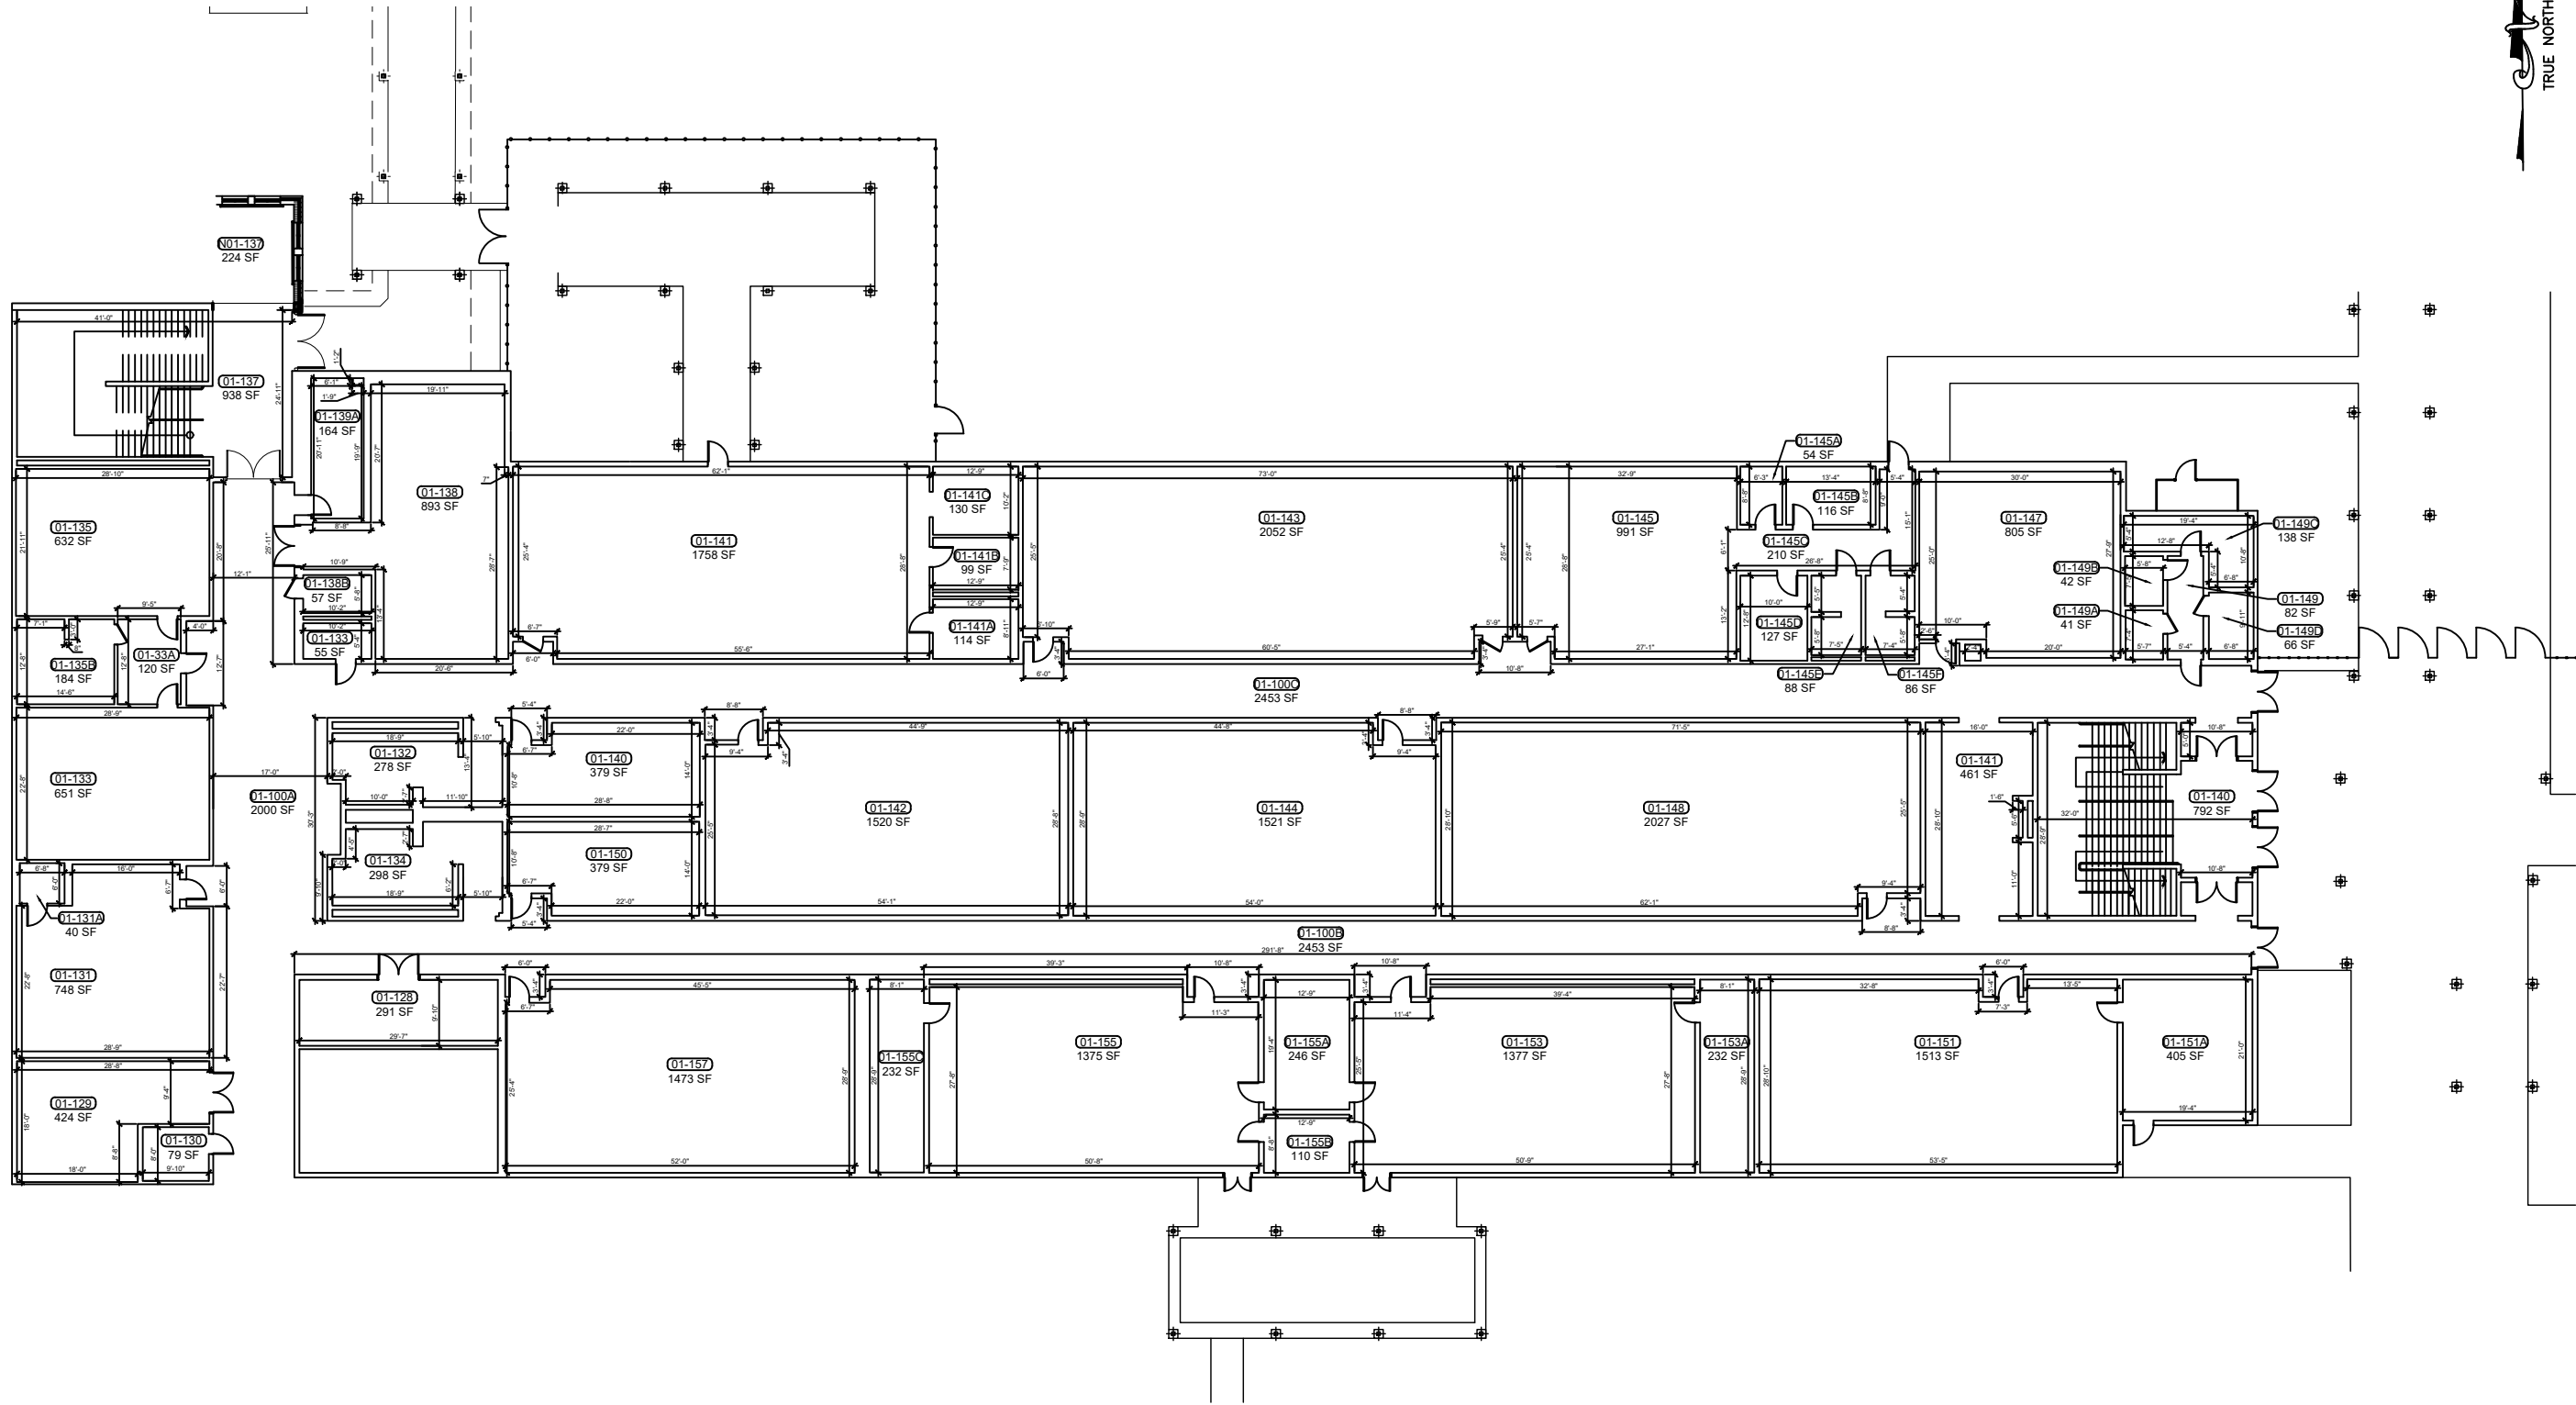

1 BUILDING 01 FIRST FLOOR NORTH WING PLAN
 B-1.1N SCALE: 3/32"=1'-0"

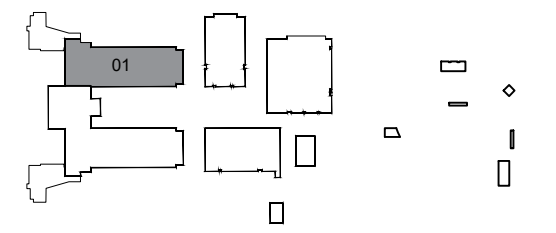

KEY PLAN

REV	DATE	DESCRIPTION
A	02/15/21	PRELIMINARY FISH PLAN
B		
0		
1		
2		
3		
4		
5		
6		

ARCHIS PROJECT NO.:
 DRAWN BY: SH CHECKED BY: YP



CMI
 158 Terra Mango Loop, Suite B,
 Orlando, FL 32835
 Main: (407) 293-4168

PREPARED BY:
ARCHIS
 350 E. Crown Point Road, Suite 1100
 Winter Garden, FL 34787
 Main: 888.324.2557
 Direct: 407.439.1594


DATE
 , PE
 FL PROFESSIONAL ENGINEER LIC. #

Lake Minneola High School
(FISH PLAN)
 101 N Hancock Rd,
 Minneola, FL
 SHEET DESCRIPTION


BUILDING 01

SHEET NUMBER
B-1.1N

ARCHIS TECHNOLOGIES - G:\2020\2020111 LCS Lk Minneola HS Admin\FISH Plans\896_Lake County_Fish Survey_Minneola HS CADD-SSA.dwg August 16, 2021 5:24:21 PM Perez

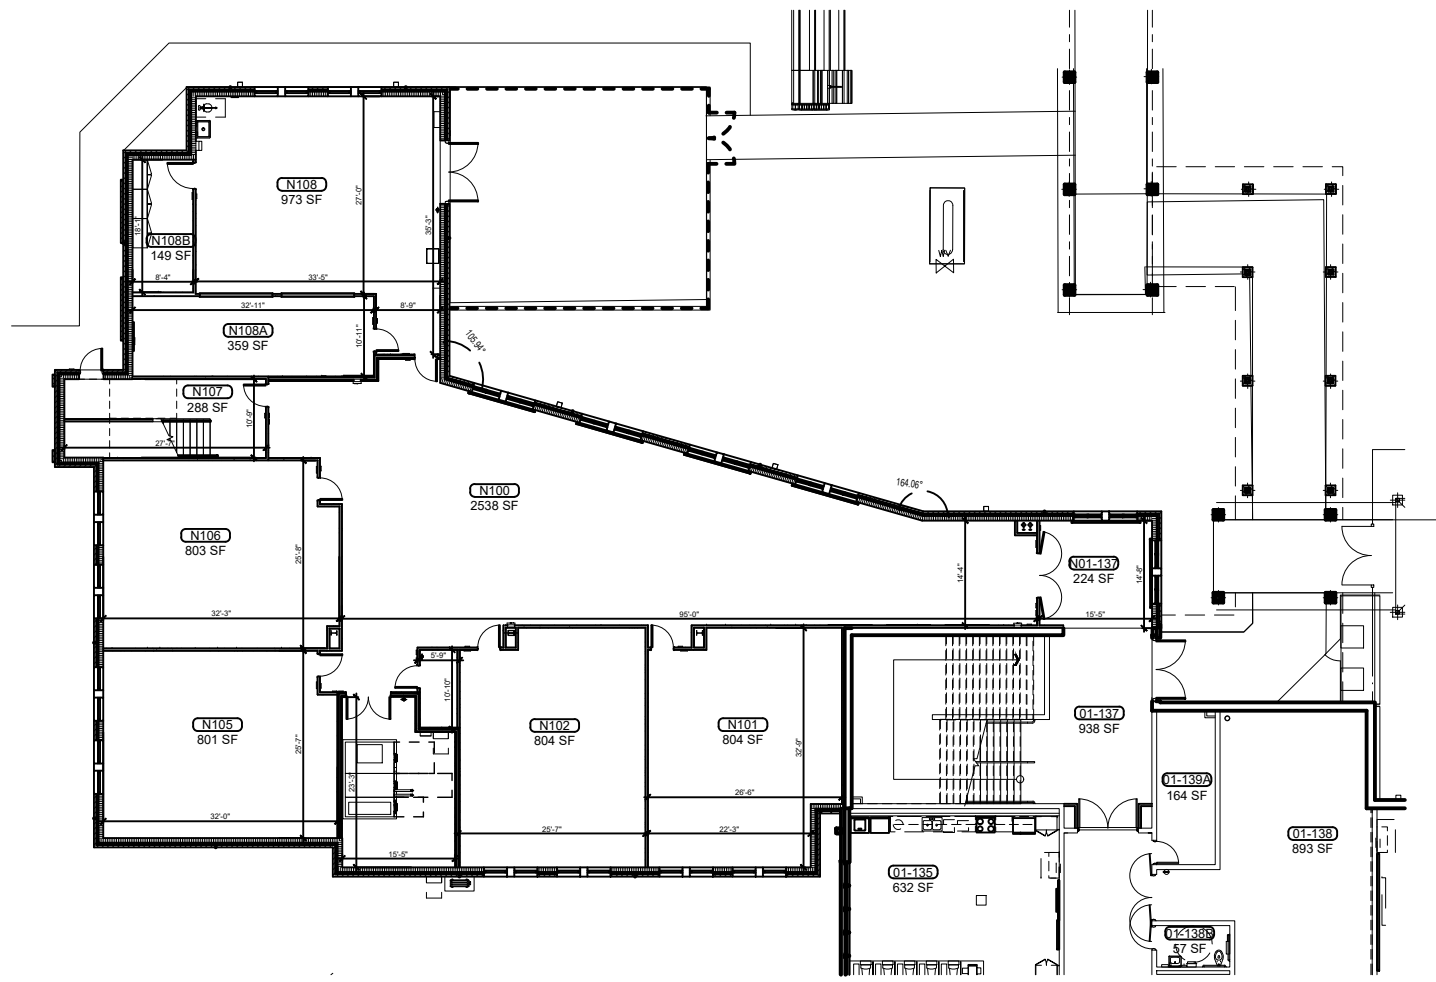

1 BUILDING 01 FIRST FLOOR NORTH WING PLAN - ADDITION
 B-1.1N SCALE: 3/32"=1'-0"

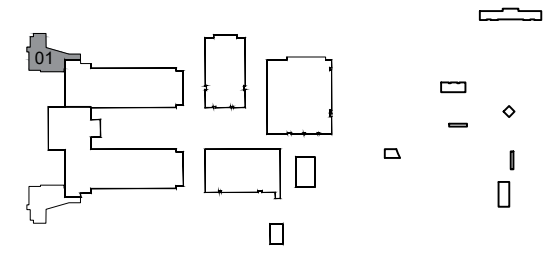

KEY PLAN

REV	DATE	DESCRIPTION
A	02/15/21	PRELIMINARY FISH PLAN
B		
0		
1		
2		
3		
4		
5		
6		

ARCHIS PROJECT NO.:
 DRAWN BY: SH
 CHECKED BY: YP



PREPARED BY:
ARCHIS
 350 E. Crown Point Road, Suite 1100
 Winter Garden, FL 34787
 Main: 888.324.2557
 Direct: 407.439.1594


DATE
 , PE
 FL PROFESSIONAL ENGINEER LIC. #

Lake Minneola High School
(FISH PLAN)
 101 N Hancock Rd,
 Minneola, FL


SHEET DESCRIPTION
BUILDING 01

SHEET NUMBER
B-1.1N

ARCHIS TECHNOLOGIES - G:\2020\20201111 LCS Lk Minneola HS Admin\FISH Plans\896_Lake County_Fish Survey\August 16, 2021 5:24:26 PM Perez

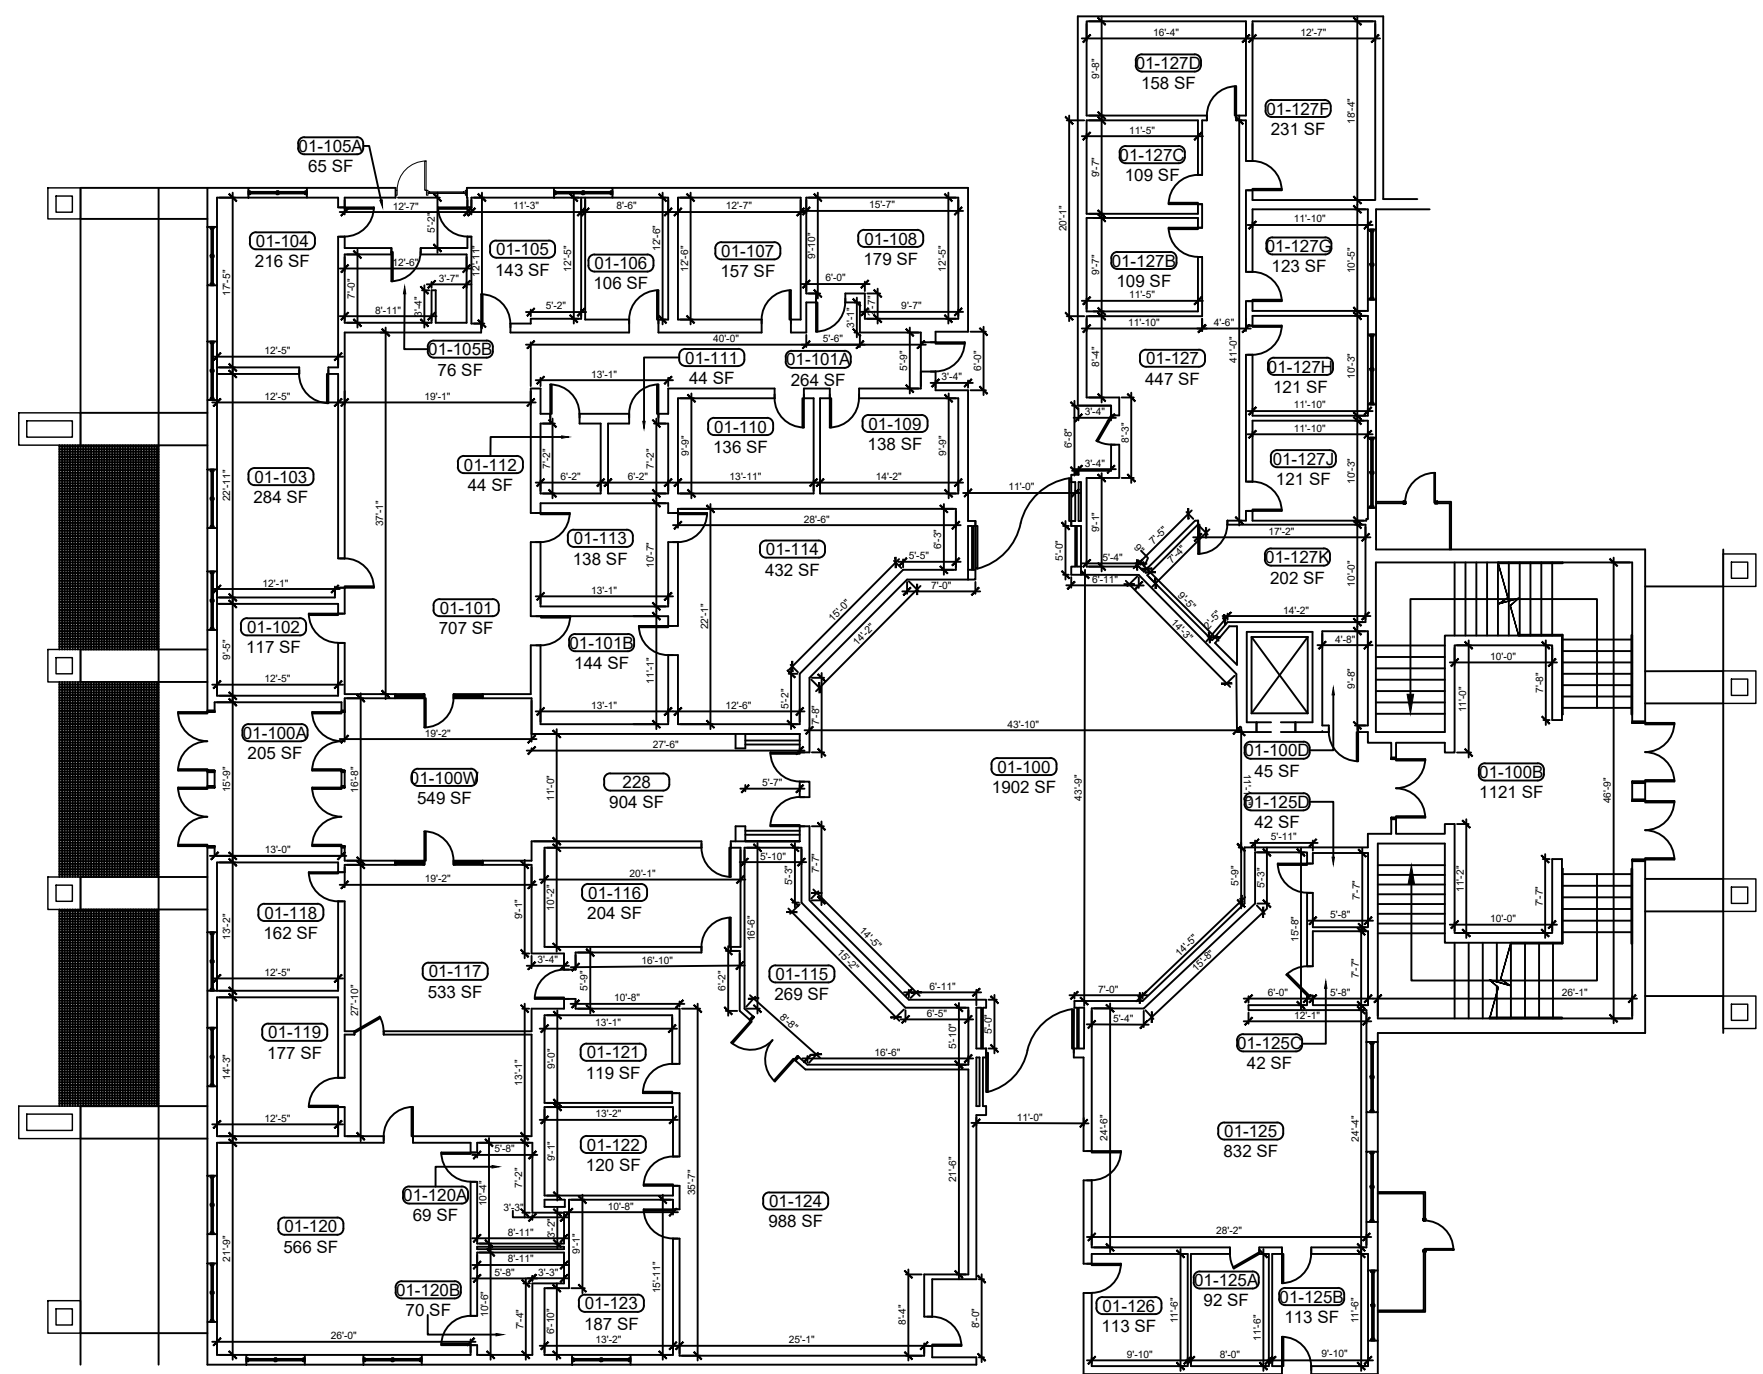

1
BUILDING 01 FIRST FLOOR ADMINISTRATION
 SCALE: 1/8"=1'-0"

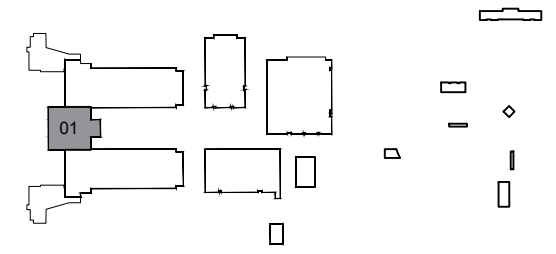

KEY PLAN

REV	DATE	DESCRIPTION
A	02/15/21	PRELIMINARY FISH PLAN
B		
0		
1		
2		
3		
4		
5		
6		

ARCHIS PROJECT NO.:
 DRAWN BY: SH
 CHECKED BY: YP



CMI
 158 Terra Mango Loop, Suite B,
 Orlando, FL 32835
 Main: (407) 293-4168

PREPARED BY:
ARCHIS
 350 E. Crown Point Road, Suite 1100
 Winter Garden, FL 34787
 Main: 888.324.2557
 Direct: 407.439.1594

DATE
 , PE
 FL PROFESSIONAL ENGINEER LIC. #


Lake Minneola High School
(FISH PLAN)

101 N Hancock Rd,
 Minneola, FL
 SHEET DESCRIPTION

BUILDING 01

SHEET NUMBER
B-1.1A

ARCHIS TECHNOLOGIES -- C:\2020\2020111 LCS Lk Minneola HS\Minneola HS\CADD-SSA.dwg August 16, 2021 5:24:31 PM Perez

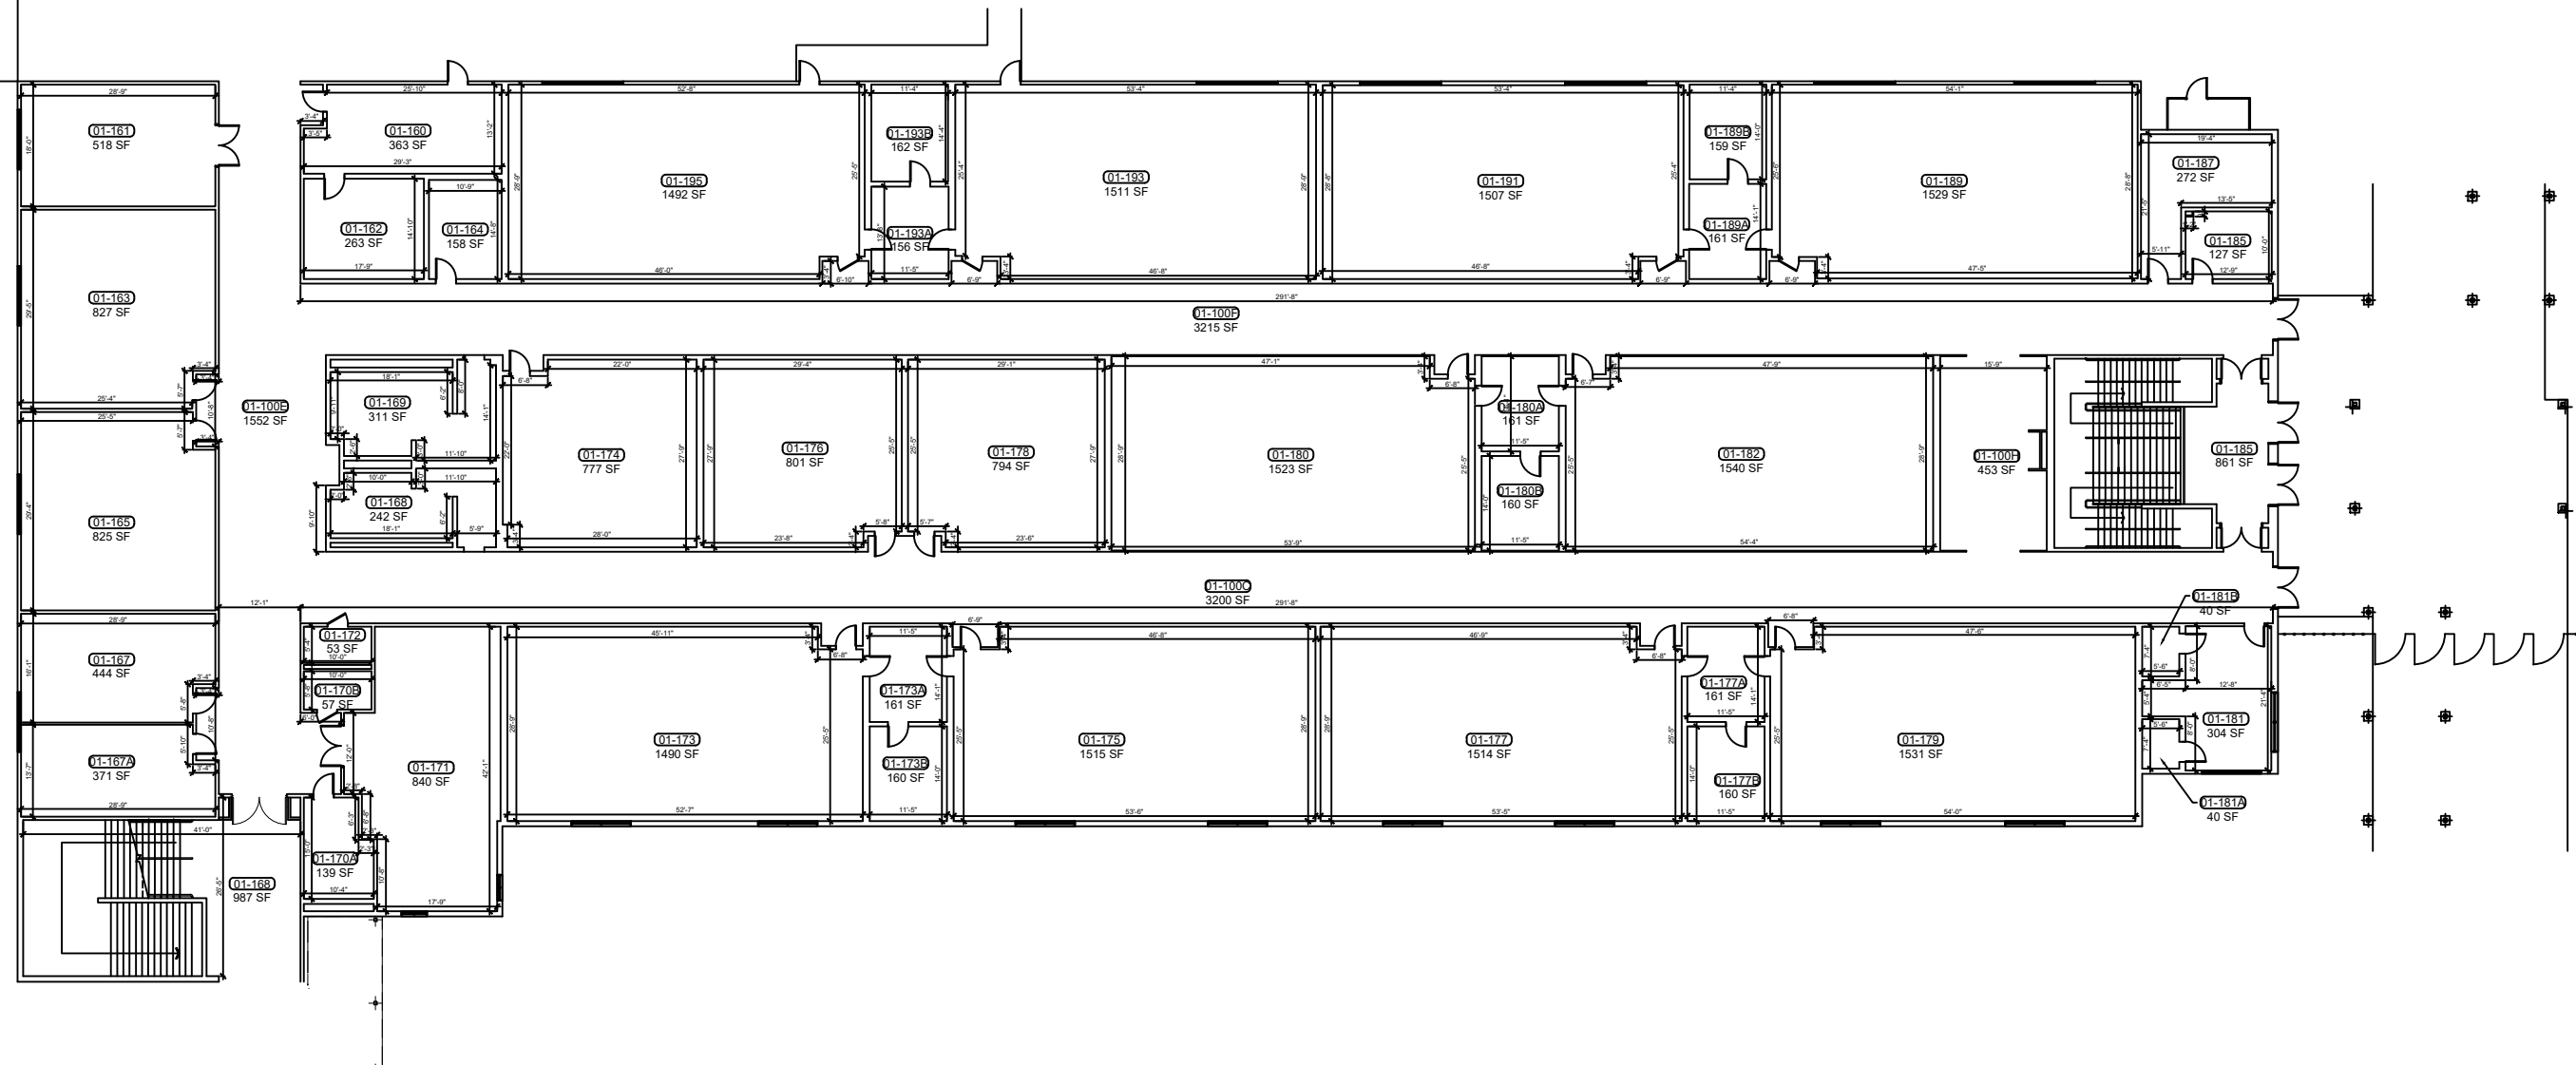

REV	DATE	DESCRIPTION
A	02/15/21	PRELIMINARY FISH PLAN
B		
0		
1		
2		
3		
4		
5		
6		

ARCHIS PROJECT NO.:
 DRAWN BY: SH CHECKED BY: YP




CM I
 158 Terra Mango Loop, Suite B.
 Orlando, FL 32835
 Main: (407) 293-4168

PREPARED BY:

 350 E. Crown Point Road, Suite 1100
 Winter Garden, FL 34787
 Main: 888.324.2557
 Direct: 407.439.1594

1 BUILDING 01 FIRST FLOOR SOUTH WING PLAN
 SCALE: 3/32"=1'-0"

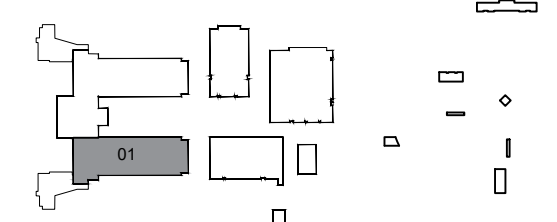

KEY PLAN


DATE
 , PE
 FL PROFESSIONAL ENGINEER LIC. #

Lake Minneola High School
(FISH PLAN)
 101 N Hancock Rd,
 Minneola, FL
 SHEET DESCRIPTION


BUILDING 01

SHEET NUMBER
B-1.1S

ARCHIS TECHNOLOGIES - G:\2020\20201111 LCS Lk Minneola HS Admin\FISH Plans\896 Lake County Fish Survey_Lake Minneola HS CADD-SSA.dwg August 16, 2021 5:24:36 PM Perez

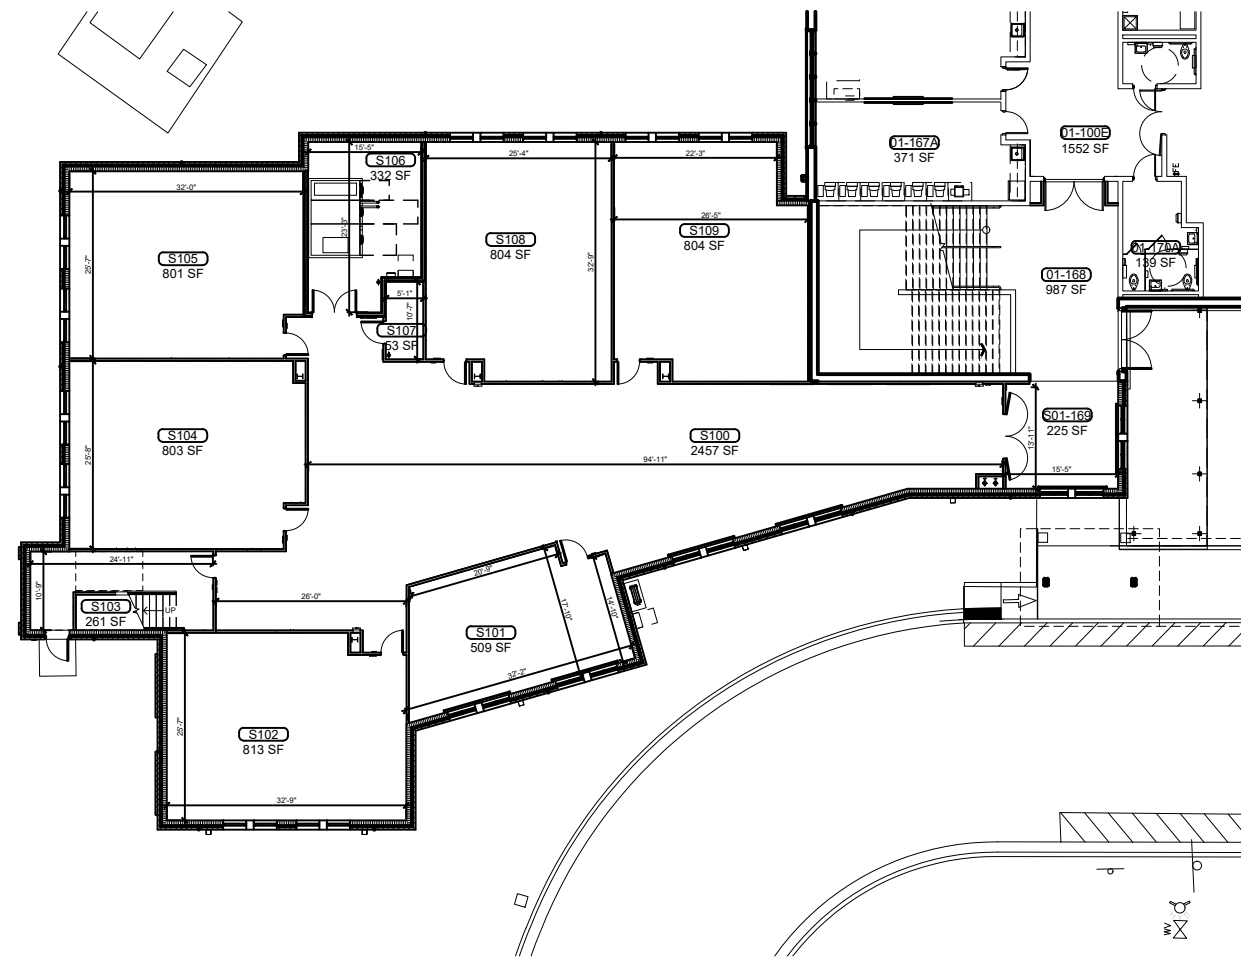

1
B-1.1S **BUILDING 01 FIRST FLOOR SOUTH WING PLAN - ADDITION**
SCALE: 3/32"=1'-0"

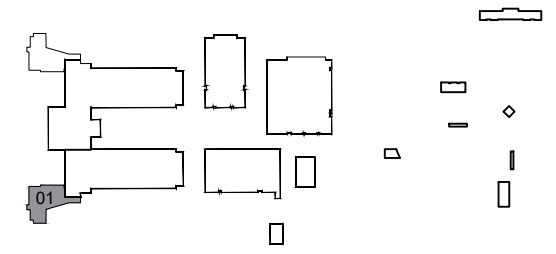

KEY PLAN



REV	DATE	DESCRIPTION
A	02/15/21	PRELIMINARY FISH PLAN
B		
0		
1		
2		
3		
4		
5		
6		

ARCHIS PROJECT NO.:
DRAWN BY: SH
CHECKED BY: YP



C M I
158 Terra Mango Loop, Suite B,
Orlando, FL 32835
Main: (407) 293-4168

PREPARED BY:
ARCHIS
350 E. Crown Point Road, Suite 1100
Winter Garden, FL 34787
Main: 888.324.2557
Direct: 407.439.1594


DATE
, PE
FL PROFESSIONAL ENGINEER LIC. #

Lake Minneola High School
(FISH PLAN)
101 N Hancock Rd,
Minneola, FL
SHEET DESCRIPTION


BUILDING 01

SHEET NUMBER
B-1.1S

ARCHIS TECHNOLOGIES - G:\2020\20201111 LCS Lk Minneola HS Admin\FISH Plans\896_Lake County_Fish Survey_Minneola HS CADD-SSA.dwg August 16, 2021 5:24:41 PM Perez

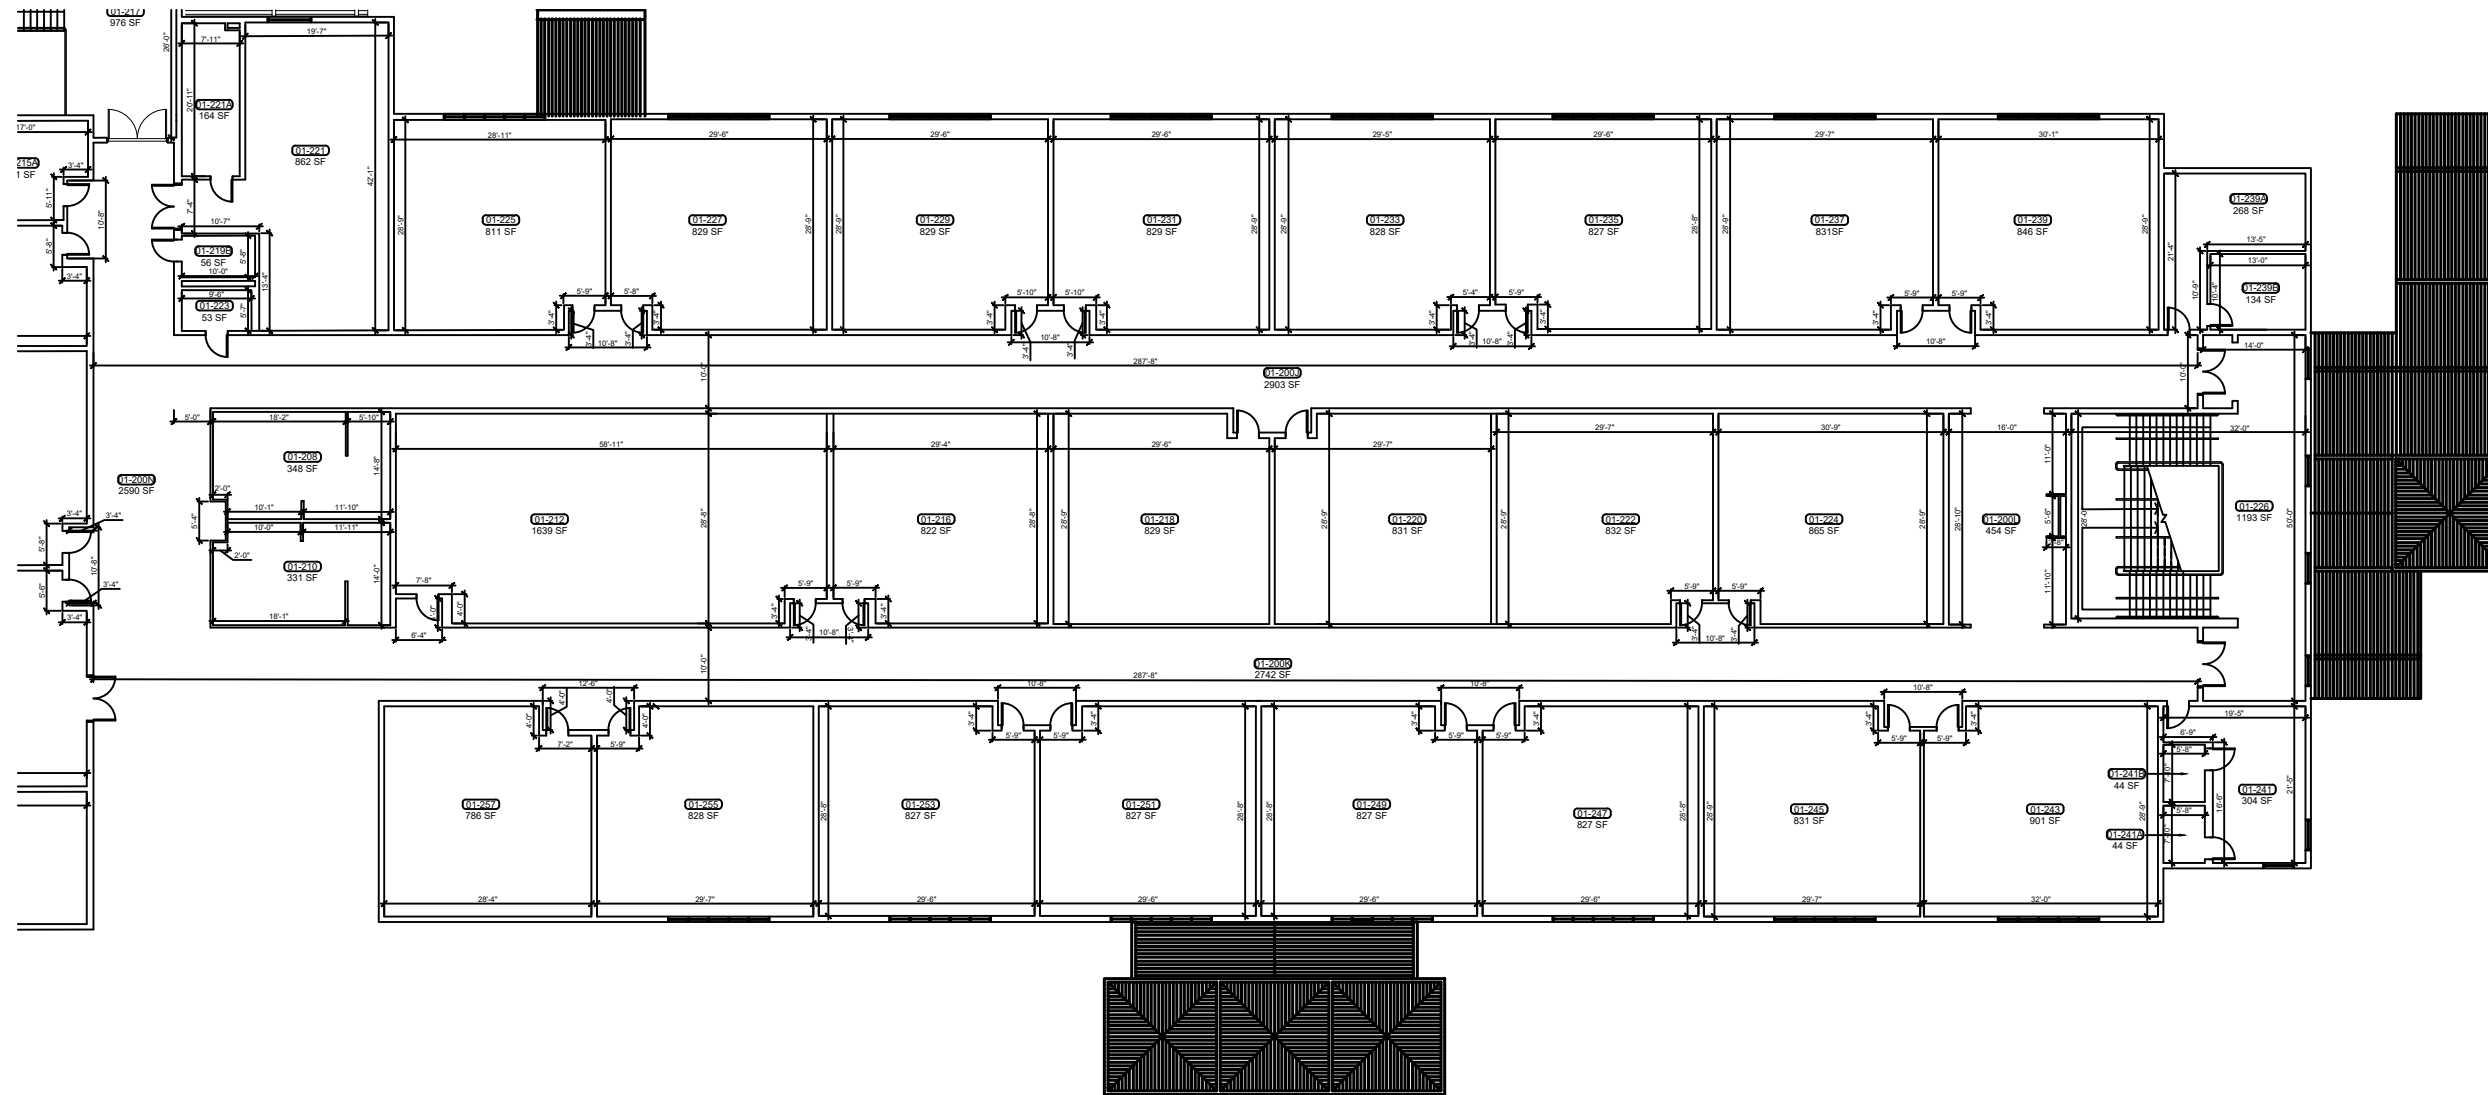

1 BUILDING 01 SECOND FLOOR NORTH WING PLAN
 B-1.2N SCALE: 3/32"=1'-0"

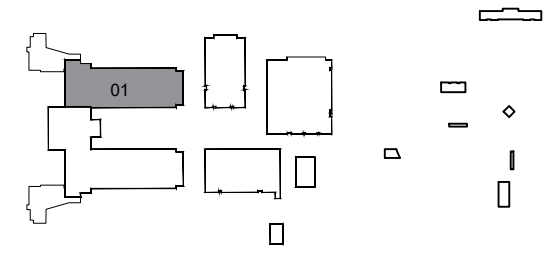

KEY PLAN

REV	DATE	DESCRIPTION
A	02/15/21	PRELIMINARY FISH PLAN
B		
0		
1		
2		
3		
4		
5		
6		

ARCHIS PROJECT NO.:
 DRAWN BY: SH
 CHECKED BY: YP



CMI
 158 Terra Mango Loop, Suite B,
 Orlando, FL 32835
 Main: (407) 293-4168

PREPARED BY:
ARCHIS
 350 E. Crown Point Road, Suite 1100
 Winter Garden, FL 34787
 Main: 888.324.2557
 Direct: 407.439.1594


DATE
 , PE
 FL PROFESSIONAL ENGINEER LIC. #

Lake Minneola High School
(FISH PLAN)
 101 N Hancock Rd,
 Minneola, FL
 SHEET DESCRIPTION


BUILDING 01

SHEET NUMBER
B-1.2N

ARCHIS TECHNOLOGIES - G:\2020\2020111 LCS Lk Minneola HS Admin\FISH Plans\896\FISH Survey_Lake County_Fish Survey_Lake Minneola HS CADD-SSA.dwg August 16, 2021 5:24:46 PM Perez

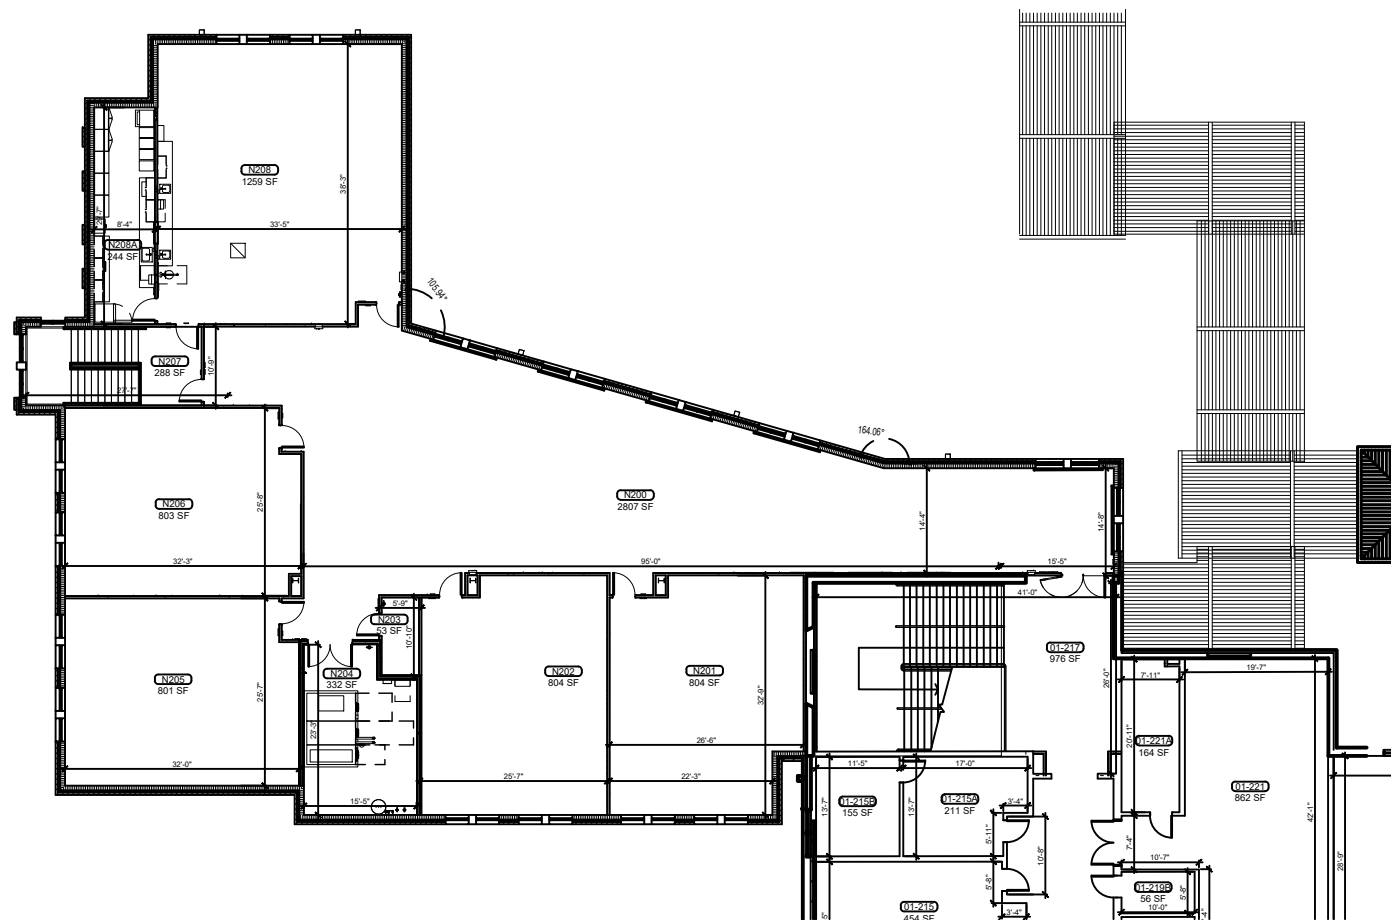

1 **BUILDING 01 SECOND FLOOR NORTH WING PLAN - ADDITION**
 B-1.2N SCALE: 3/32"=1'-0"

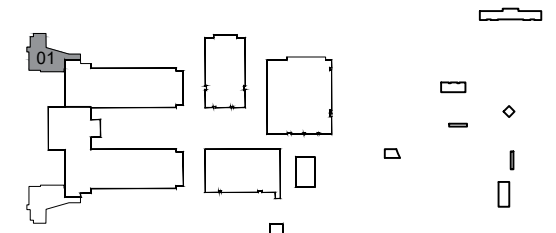

KEY PLAN

REV	DATE	DESCRIPTION
A	02/15/21	PRELIMINARY FISH PLAN
B		
0		
1		
2		
3		
4		
5		
6		

ARCHIS PROJECT NO.:
 DRAWN BY: SH
 CHECKED BY: YP



C M I
 158 Terra Mango Loop, Suite B,
 Orlando, FL 32835
 Main: (407) 293-4168

PREPARED BY:
ARCHIS
 350 E. Crown Point Road, Suite 1100
 Winter Garden, FL 34787
 Main: 888.324.2557
 Direct: 407.439.1594


DATE
 , PE
 FL PROFESSIONAL ENGINEER LIC. #

Lake Minneola High School
(FISH PLAN)
 101 N Hancock Rd,
 Minneola, FL
 SHEET DESCRIPTION


BUILDING 01

SHEET NUMBER
B-1.2N

ARCHIS TECHNOLOGIES - G:\2020\2020111 LCS Lk Minneola HS Admin\FISH Plans\896 Lake County Fish Survey_Minneola HS CADD-SSA.dwg August 16, 2021 5:24:51 PM Perez

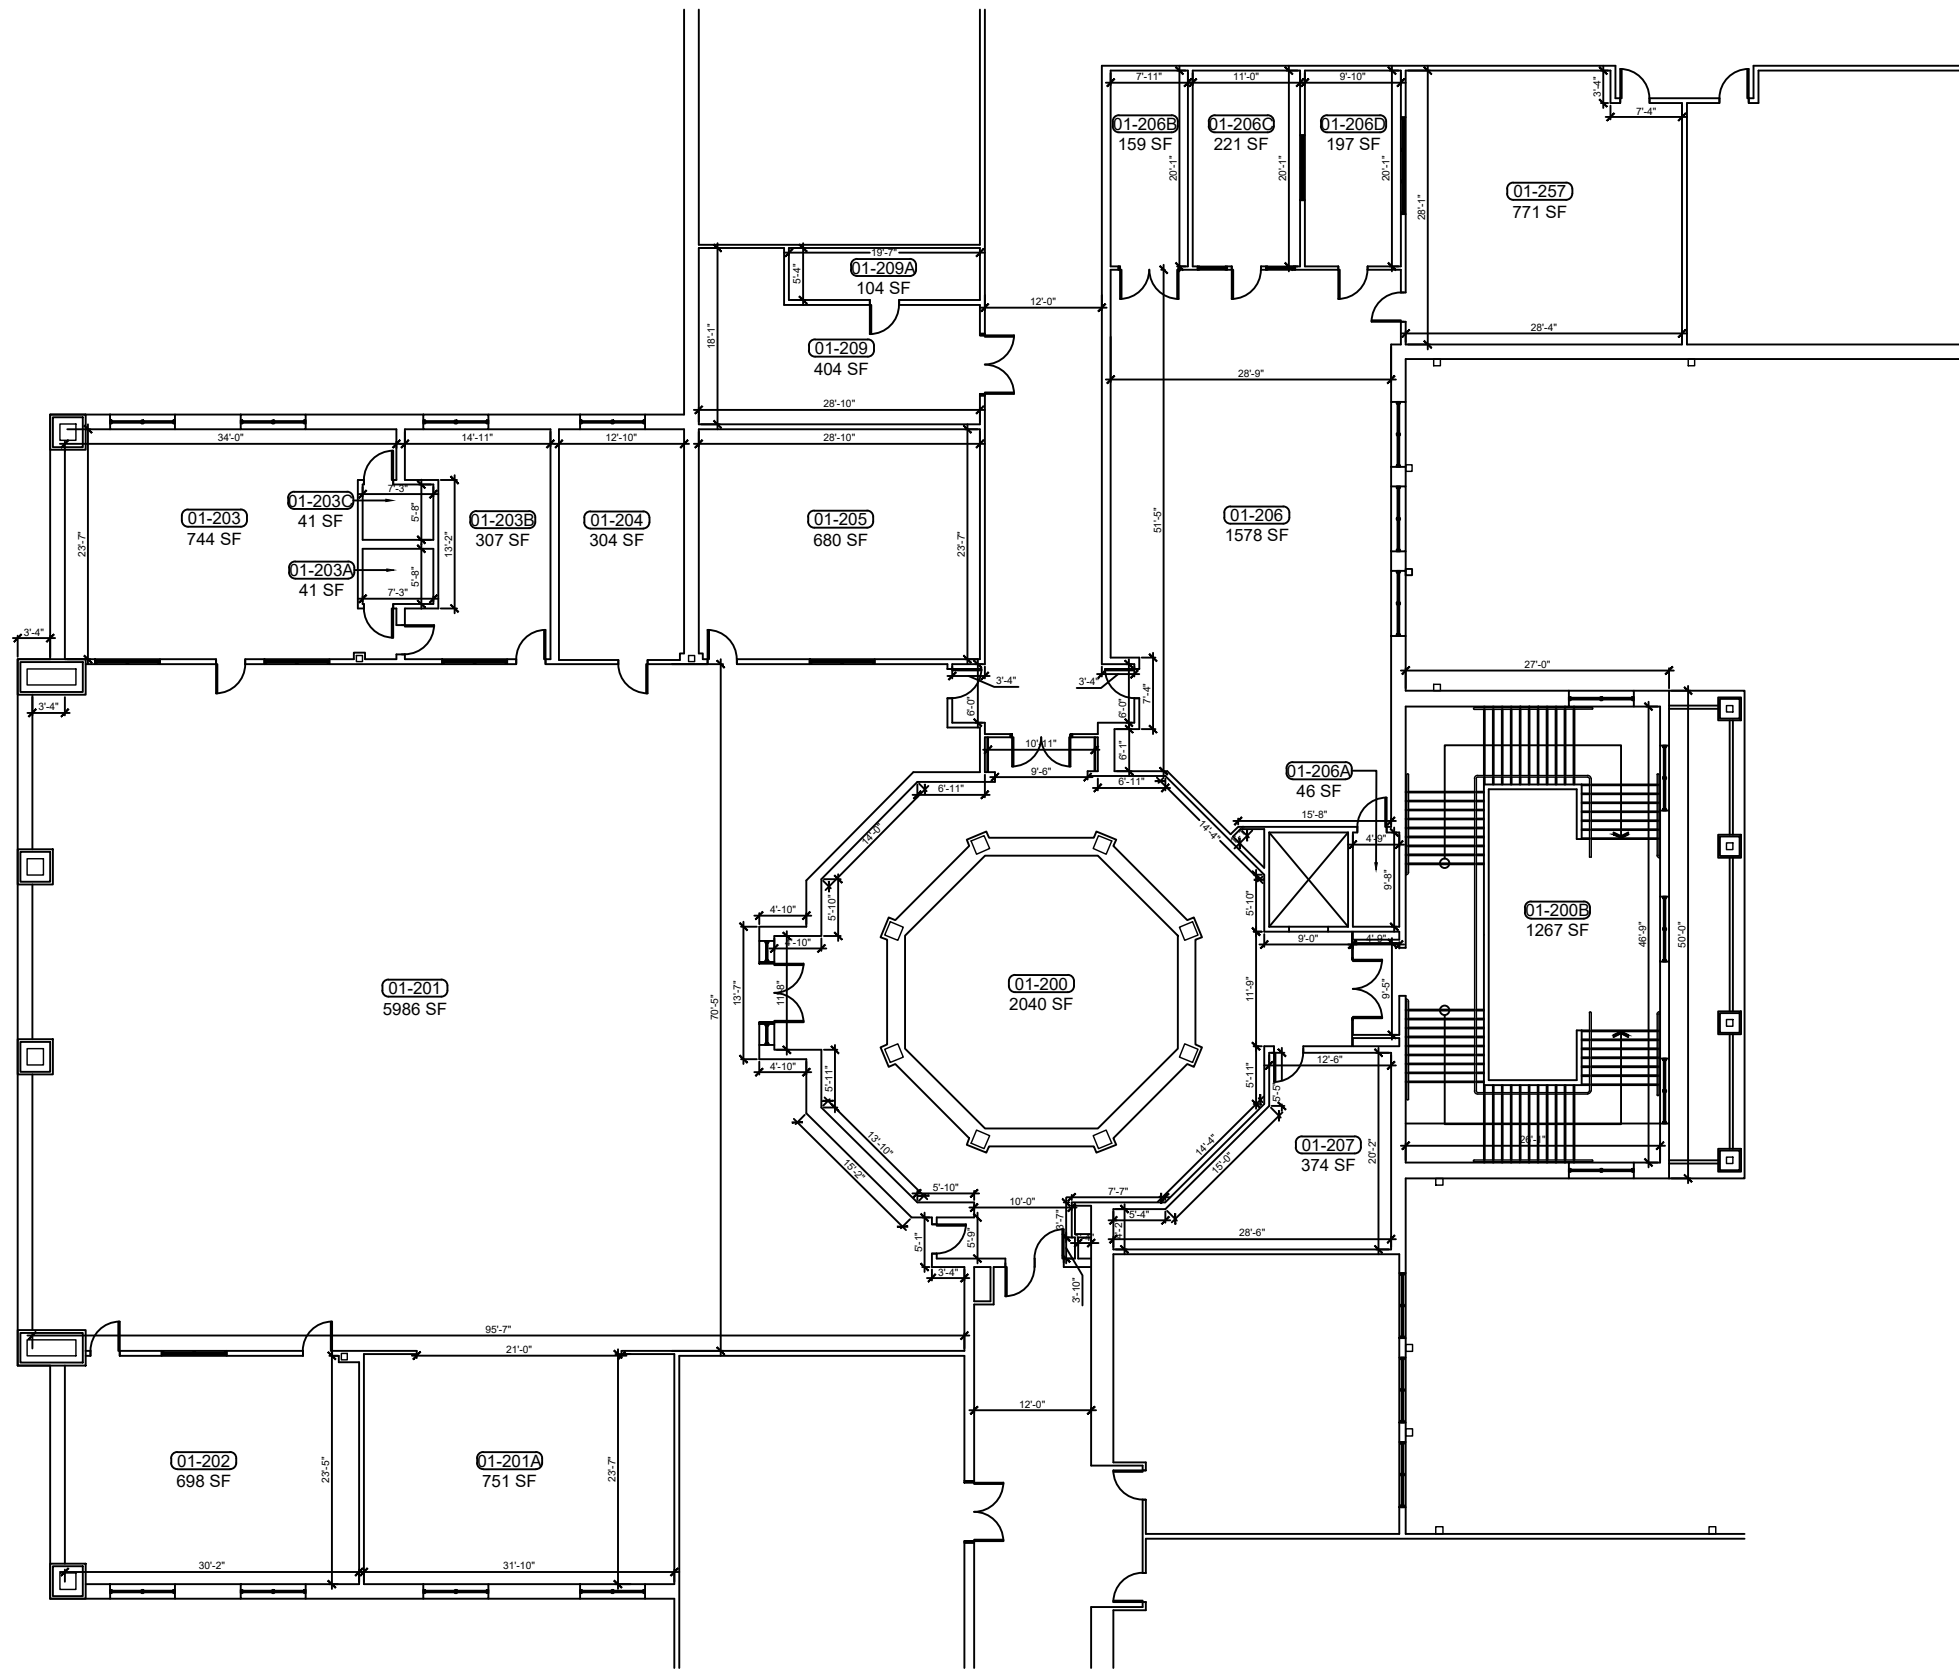

1 BUILDING 01 SECOND FLOOR MEDIA CENTER
 B-1.2M SCALE: 1/8"=1'-0"

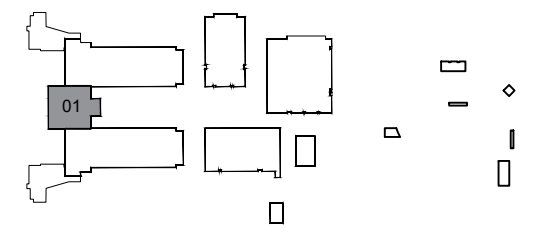

KEY PLAN

REV	DATE	DESCRIPTION
A	02/15/21	PRELIMINARY FISH PLAN
B		
0		
1		
2		
3		
4		
5		
6		

ARCHIS PROJECT NO.:
 DRAWN BY: SH CHECKED BY: YP



CMI
 158 Terra Mango Loop, Suite B,
 Orlando, FL 32835
 Main: (407) 293-4168

PREPARED BY:
ARCHIS
 350 E. Crown Point Road, Suite 1100
 Winter Garden, FL 34787
 Main: 888.324.2557
 Direct: 407.439.1594


DATE
 , PE
 FL PROFESSIONAL ENGINEER LIC. #

Lake Minneola High School
(FISH PLAN)
 101 N Hancock Rd,
 Minneola, FL
 SHEET DESCRIPTION


BUILDING 01

SHEET NUMBER
B-1.2M

ARCHIS TECHNOLOGIES - G:\2020\2020111 LCS Lk Minneola HS Admin\FISH Plans\896-Lake County Fish Survey_Lake Minneola HS CADD-SSA.dwg August 16, 2021 5:24:56 PM Perez

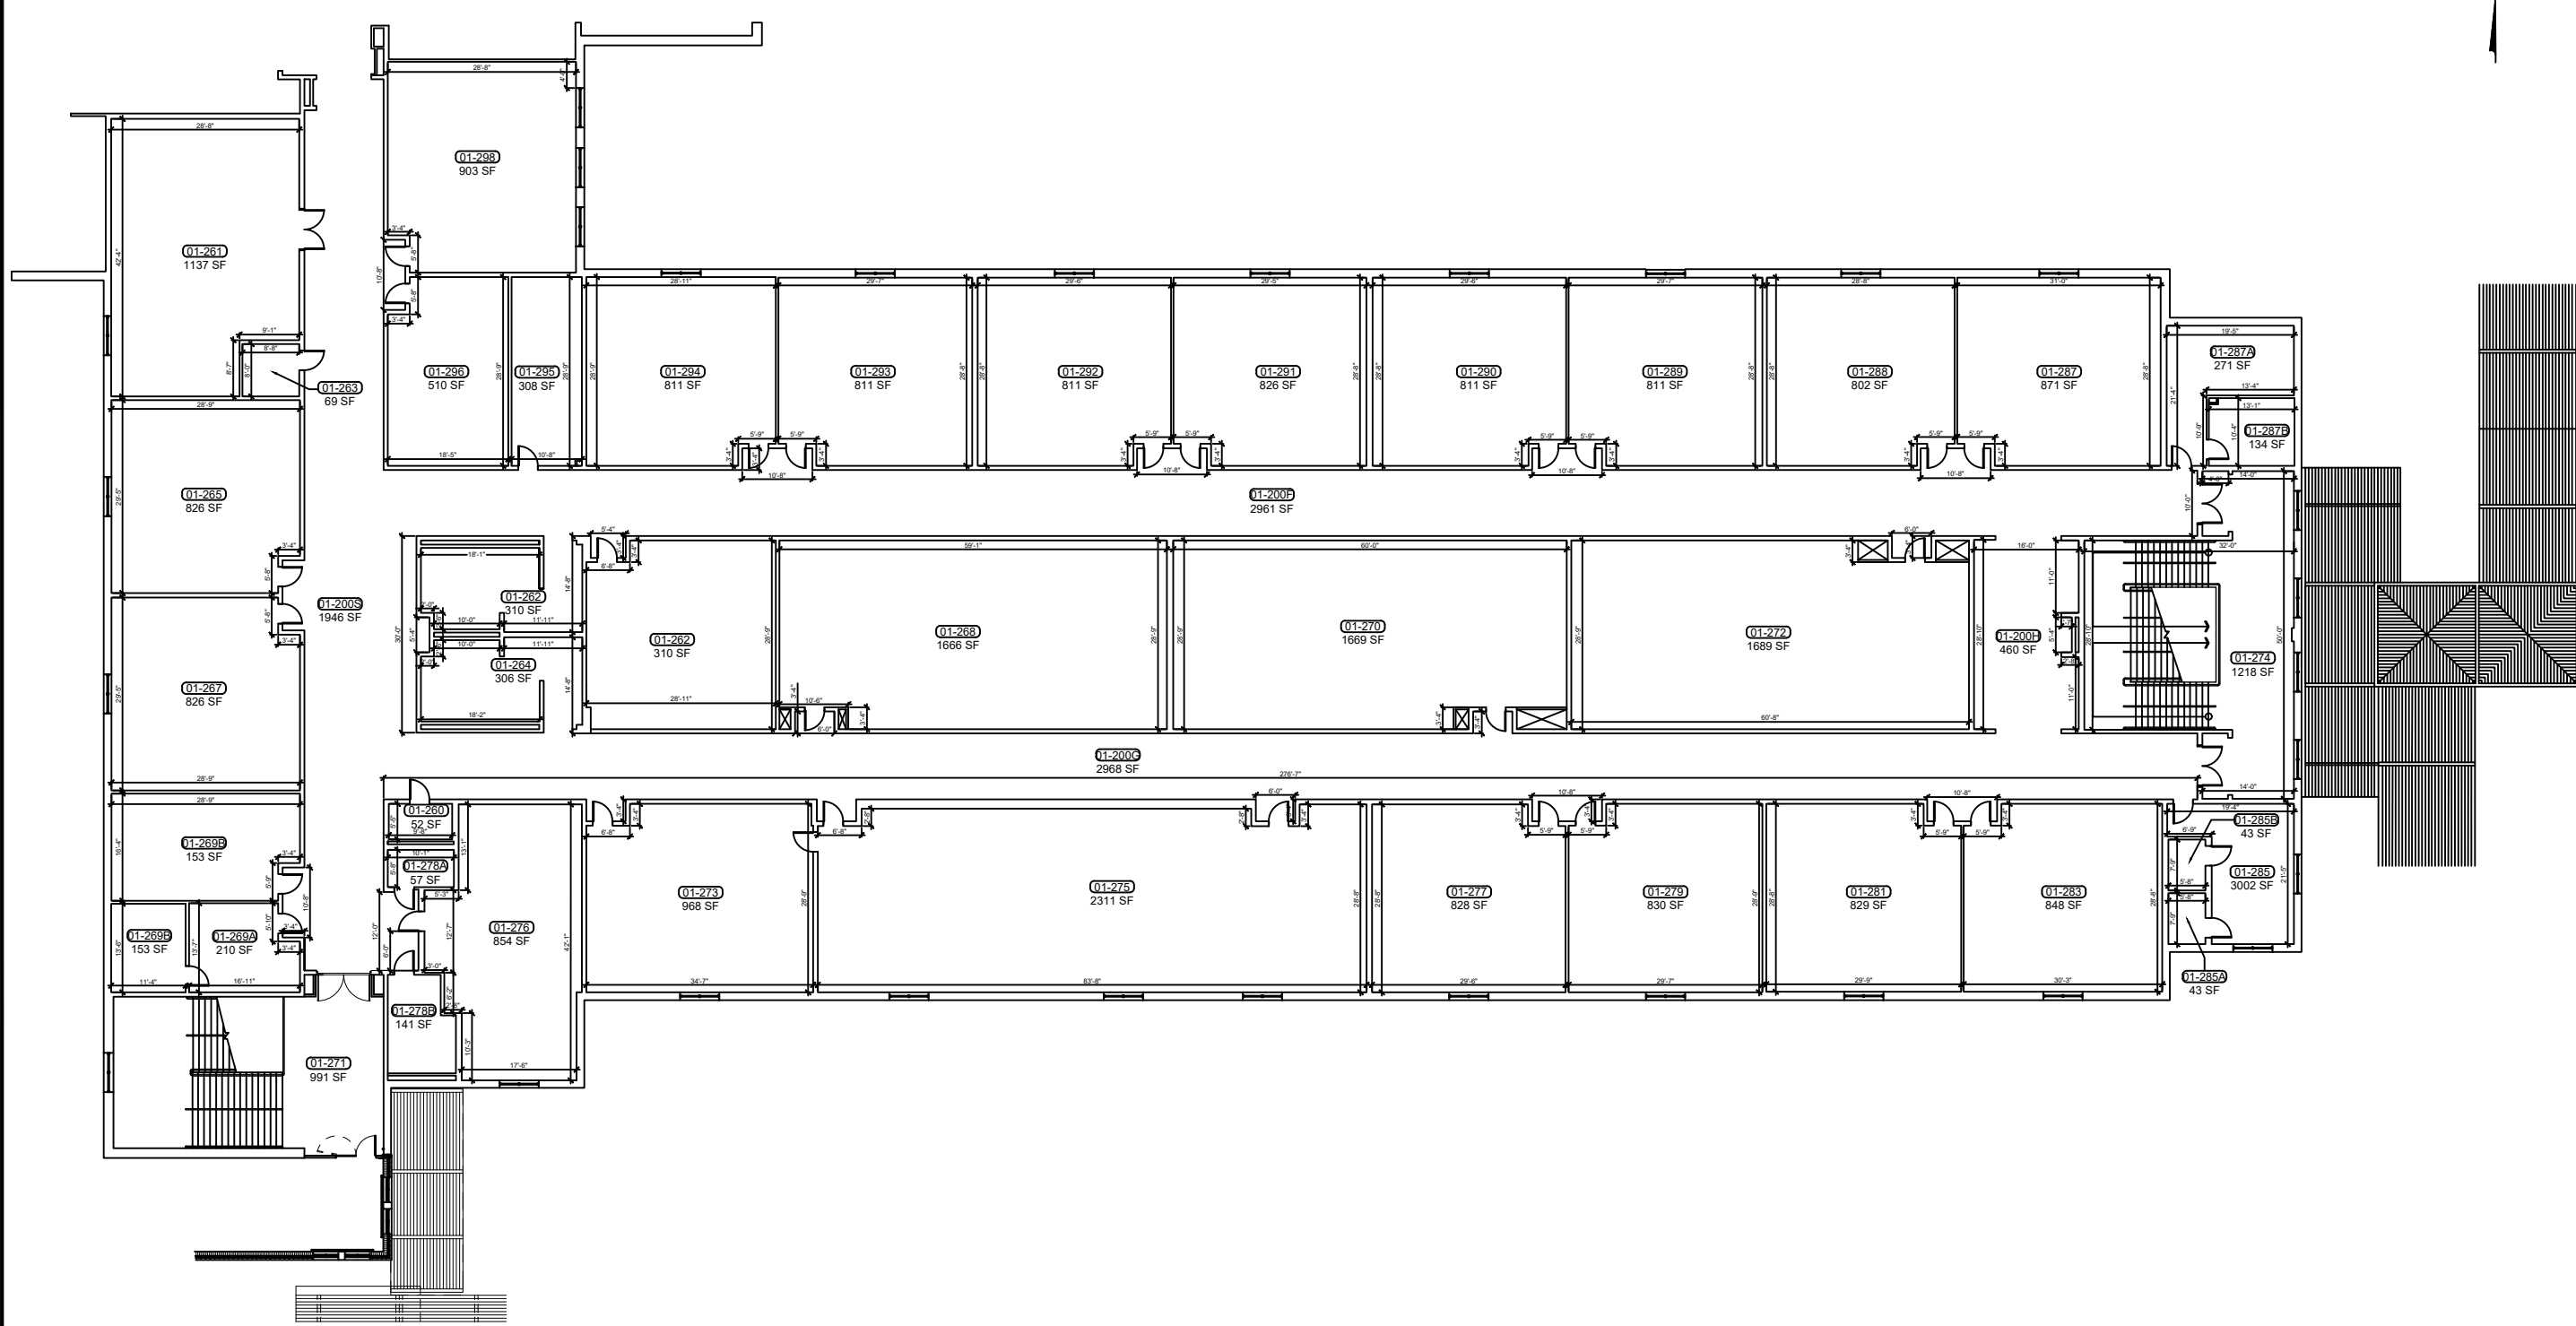

1 **BUILDING 01 SECOND FLOOR SOUTH WING PLAN**
 B-1.25 SCALE: 3/32"=1'-0"

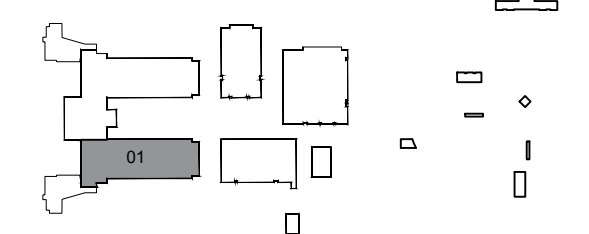

KEY PLAN

REV	DATE	DESCRIPTION
A	02/15/21	PRELIMINARY FISH PLAN
B		
0		
1		
2		
3		
4		
5		
6		

ARCHIS PROJECT NO.:
 DRAWN BY: SH
 CHECKED BY: YP



CMI
 158 Terra Mango Loop, Suite B,
 Orlando, FL 32835
 Main: (407) 293-4168

PREPARED BY:
ARCHIS
 350 E. Crown Point Road, Suite 1100
 Winter Garden, FL 34787
 Main: 888.324.2557
 Direct: 407.439.1594


DATE
 , **PE**
 FL PROFESSIONAL ENGINEER LIC. #

Lake Minneola High School
(FISH PLAN)
 101 N Hancock Rd,
 Minneola, FL
 SHEET DESCRIPTION


BUILDING 01

SHEET NUMBER
B-1.25

ARCHIS TECHNOLOGIES - G:\2020\2020111 LCS Lk Minneola HS Admin\FISH Plans\896\FISH Survey_Lake County_Fish Survey_Minneola HS CADD-SSA.dwg August 16, 2021 5:25:01 PM Perez

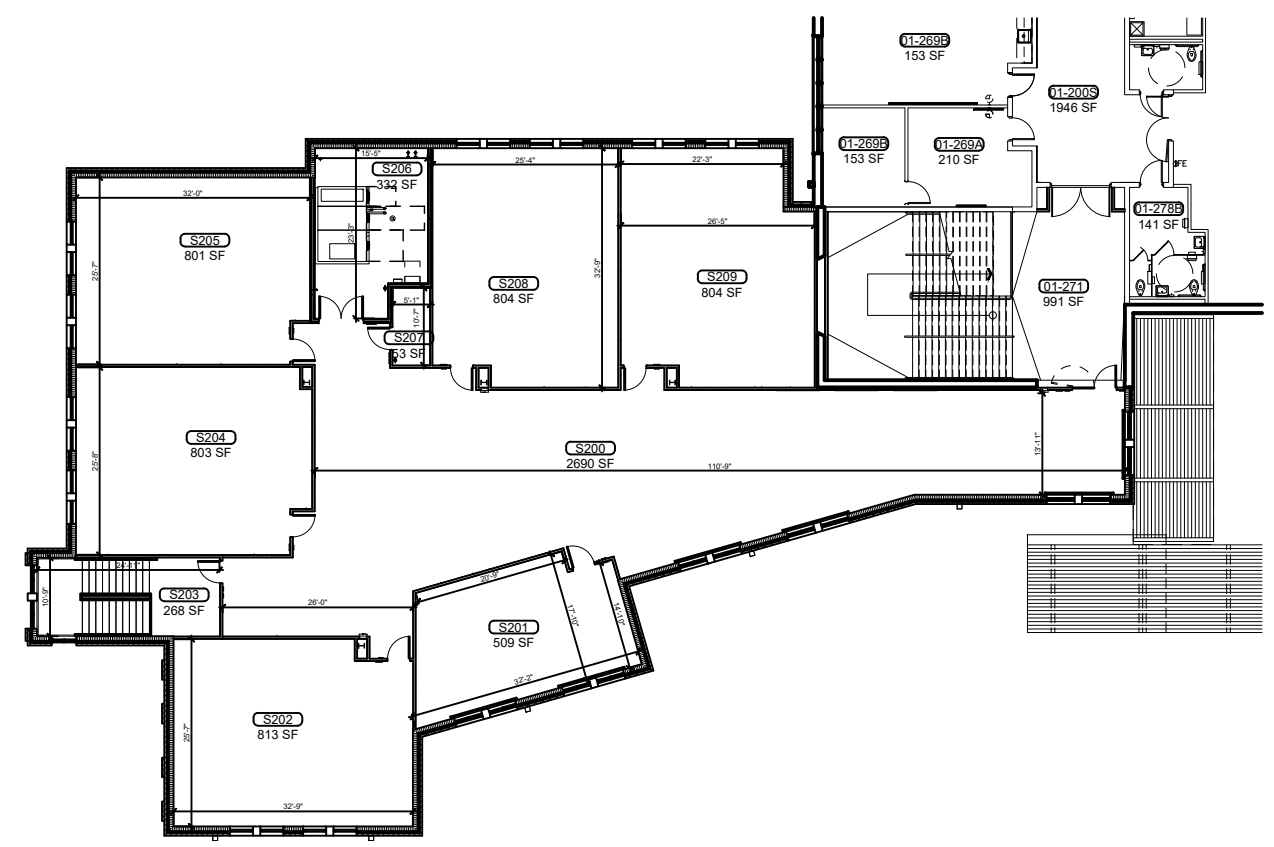

1 **BUILDING 01 SECOND FLOOR SOUTH WING PLAN - ADDITION**
 B-1.2S SCALE: 3/32"=1'-0"

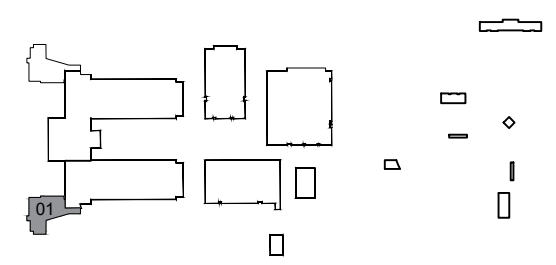

KEY PLAN

REV	DATE	DESCRIPTION
A	02/15/21	PRELIMINARY FISH PLAN
B		
0		
1		
2		
3		
4		
5		
6		

ARCHIS PROJECT NO.:
 DRAWN BY: SH
 CHECKED BY: YP



C M I
 158 Terra Mango Loop, Suite B,
 Orlando, FL 32835
 Main: (407) 293-4168

PREPARED BY:
ARCHIS
 350 E. Crown Point Road, Suite 1100
 Winter Garden, FL 34787
 Main: 888.324.2557
 Direct: 407.439.1594


DATE
 , **PE**
 FL PROFESSIONAL ENGINEER LIC. #

Lake Minneola High School
(FISH PLAN)
 101 N Hancock Rd,
 Minneola, FL
 SHEET DESCRIPTION


BUILDING 01

SHEET NUMBER
B-1.2S

ARCHIS TECHNOLOGIES - G:\2020\2020111 LCS Lk Minneola HS Admin\FISH Plans\896.dwg August 16, 2021 5:25:06 PM Perez

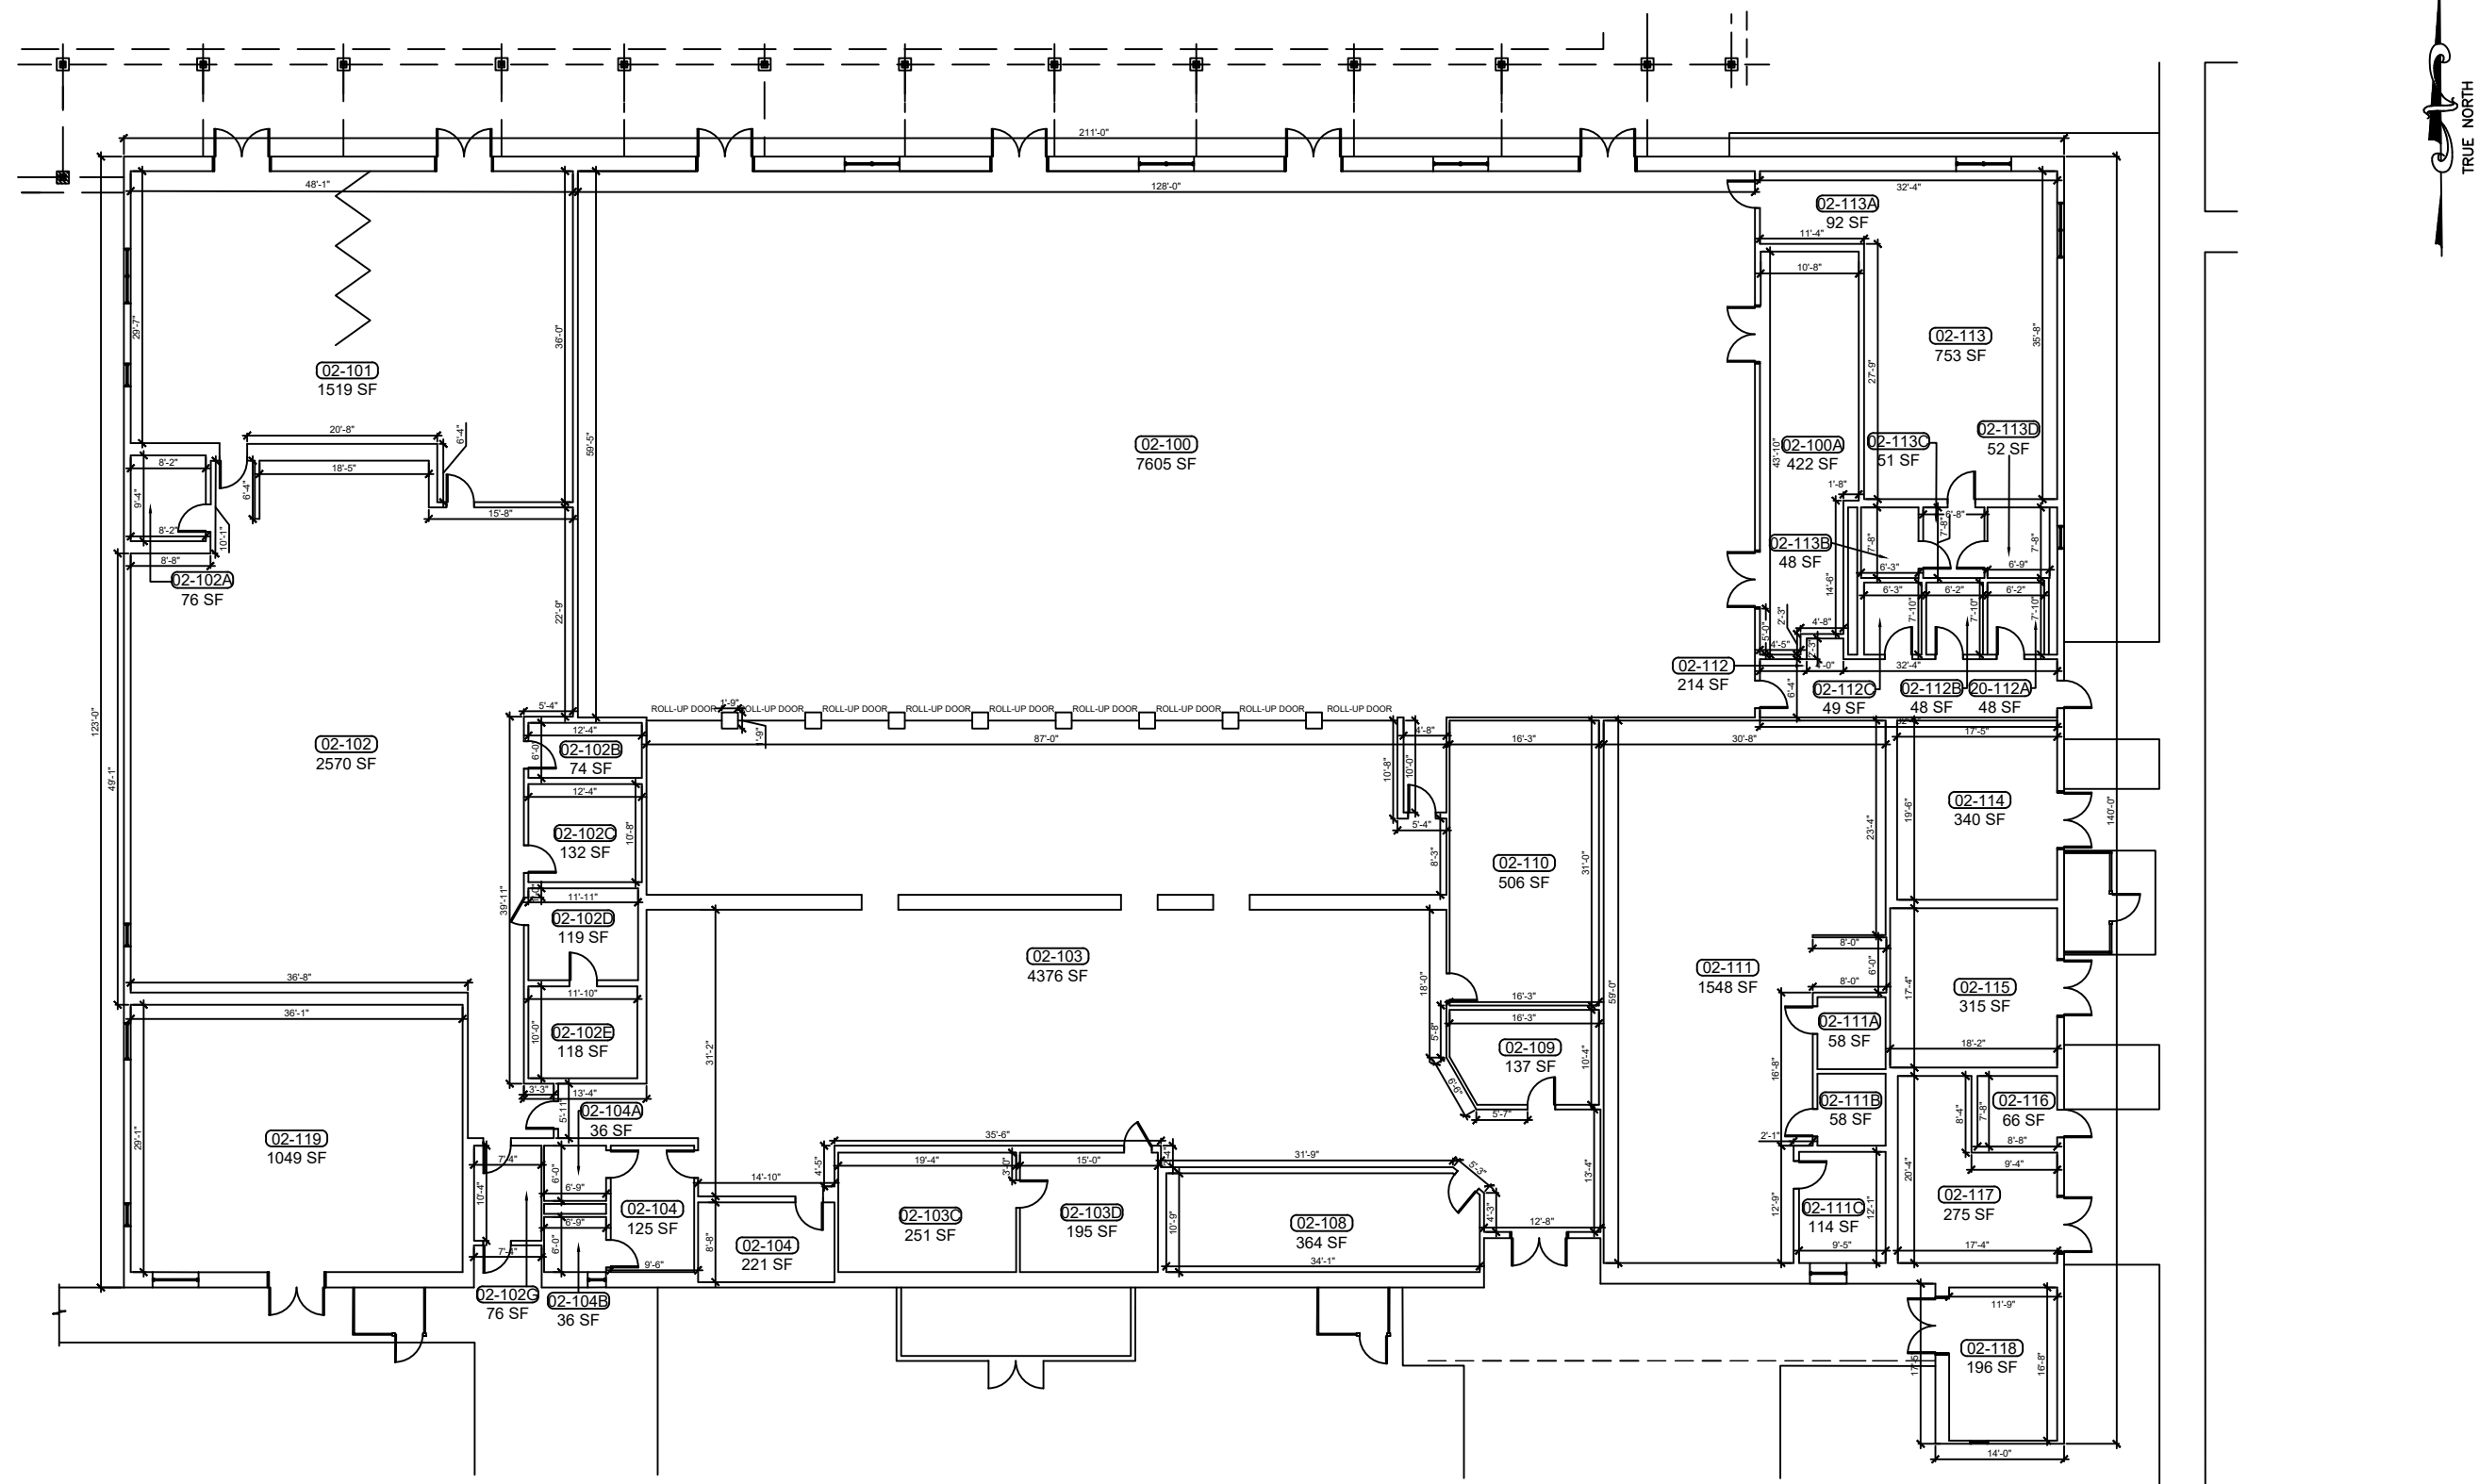

1 BUILDING 02 FLOOR PLAN
SCALE: 1/8"=1'-0"

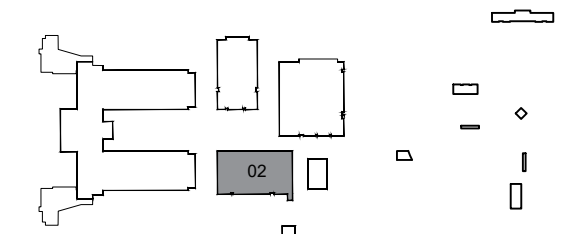

KEY PLAN

REV	DATE	DESCRIPTION
A	02/15/21	PRELIMINARY FISH PLAN
B		
0		
1		
2		
3		
4		
5		
6		

ARCHIS PROJECT NO.:
DRAWN BY: SH
CHECKED BY: YP



CMI
158 Terra Mango Loop, Suite B,
Orlando, FL 32835
Main: (407) 293-4168

PREPARED BY:
ARCHIS
350 E. Crown Point Road, Suite 1100
Winter Garden, FL 34787
Main: 888.324.2557
Direct: 407.439.1594


DATE
, PE
FL PROFESSIONAL ENGINEER LIC. #

Lake Minneola High School
(FISH PLAN)
101 N Hancock Rd,
Minneola, FL
SHEET DESCRIPTION


BUILDING 02

SHEET NUMBER
B-02

ARCHIS TECHNOLOGIES - G:\2020\2020111 LCS Lk Minneola HS Admin\FISH Plans\896_Lake County_Fish Survey_Minneola HS CADD-SSA.dwg August 16, 2021 5:25:11 PM Perez

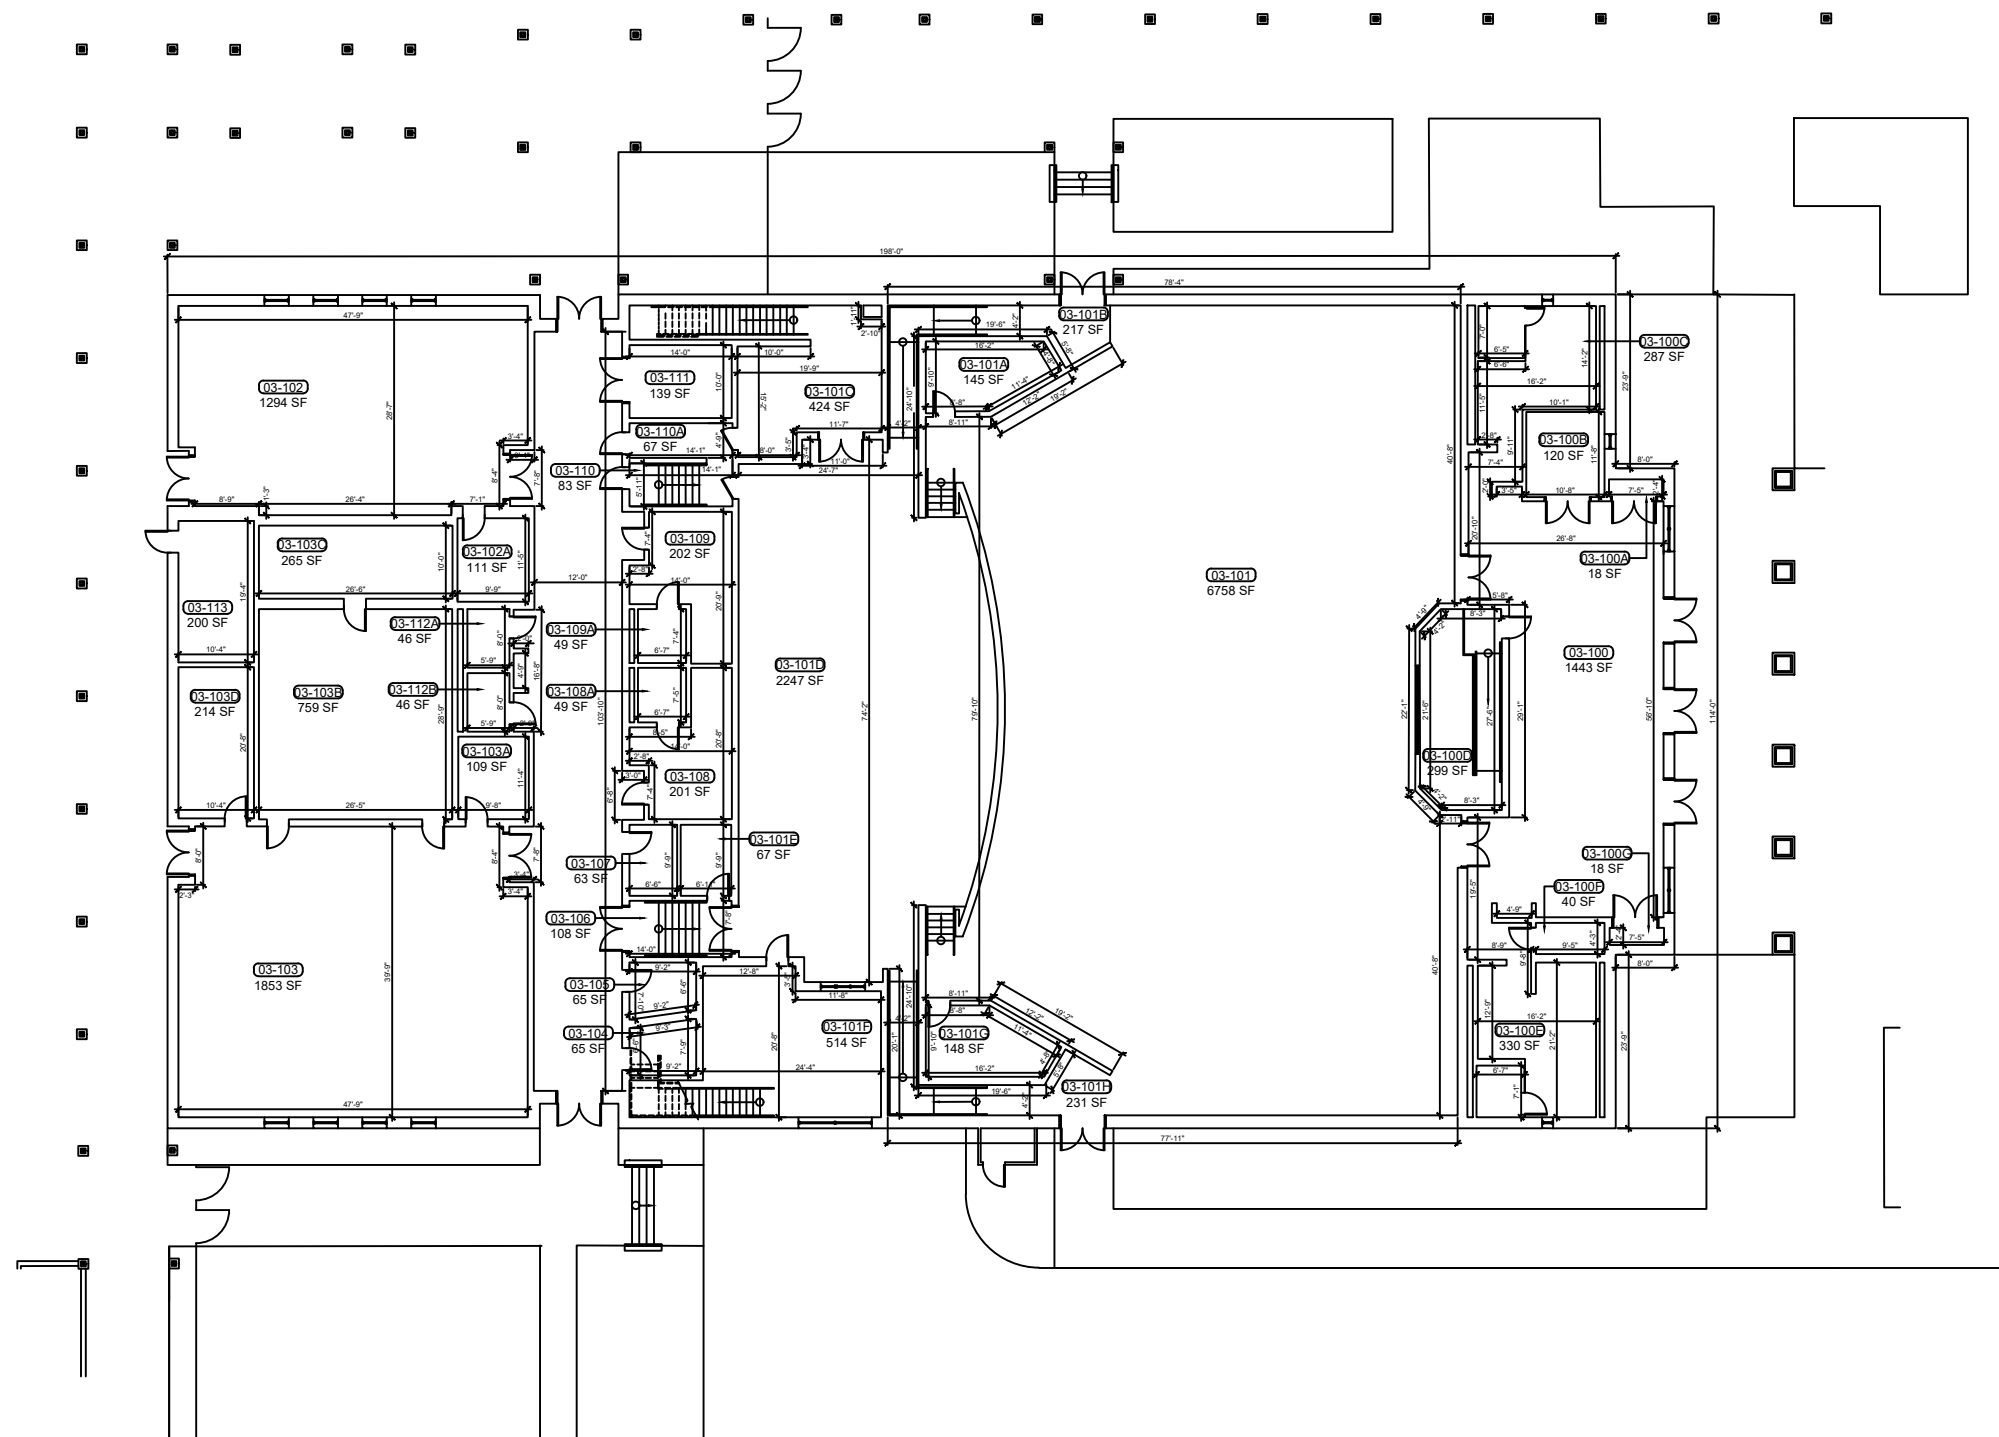

1 BUILDING 03 FLOOR PLAN
 B-03.1 SCALE: 3/32"=1'-0"

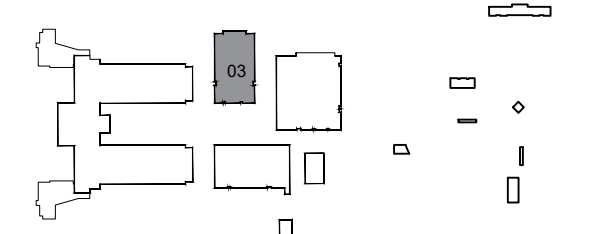

KEY PLAN

REV	DATE	DESCRIPTION
A	02/15/21	PRELIMINARY FISH PLAN
B		
0		
1		
2		
3		
4		
5		
6		

ARCHIS PROJECT NO.:
 DRAWN BY: SH
 CHECKED BY: YP



CMI
 158 Terra Mango Loop, Suite B,
 Orlando, FL 32835
 Main: (407) 293-4168

PREPARED BY:
ARCHIS
 350 E. Crown Point Road, Suite 1100
 Winter Garden, FL 34787
 Main: 888.324.2557
 Direct: 407.439.1594



DATE
 , PE
 FL PROFESSIONAL ENGINEER LIC. #

Lake Minneola High School
(FISH PLAN)
 101 N Hancock Rd,
 Minneola, FL
 SHEET DESCRIPTION

BUILDING 03

SHEET NUMBER
B-03.1

ARCHIS TECHNOLOGIES - G:\2020\2020111 LCS Lk Minneola HS\Minneola HS\Architectural\B-03.2.dwg August 16, 2021 5:25:16 PM Perez

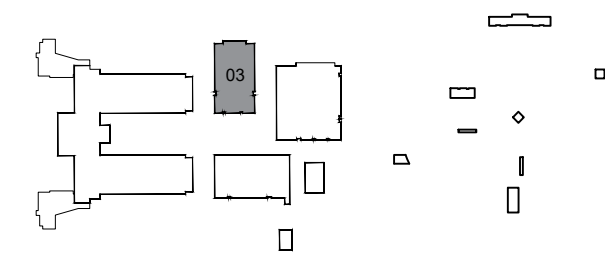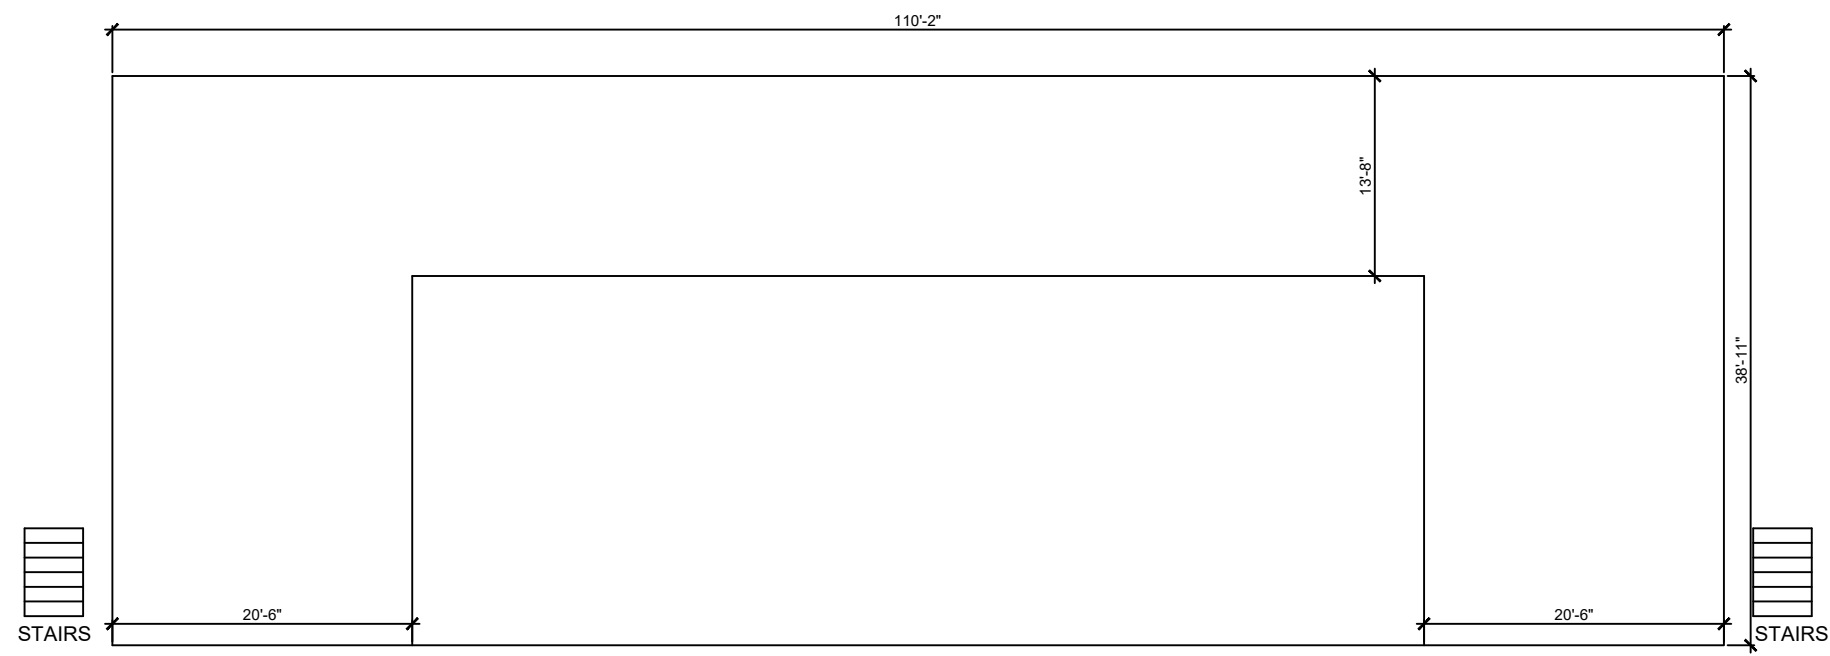

KEY PLAN

BUILDING 03 MEZZAININE FLOOR PLAN
 SCALE: 3/16"=1'-0"

REV	DATE	DESCRIPTION
A	02/15/21	PRELIMINARY FISH PLAN
B		
0		
1		
2		
3		
4		
5		
6		

ARCHIS PROJECT NO.:
 DRAWN BY: SH
 CHECKED BY: YP



C M I
 158 Terra Mango Loop, Suite B,
 Orlando, FL 32835
 Main: (407) 293-4168

PREPARED BY:
ARCHIS
 350 E. Crown Point Road, Suite 1100
 Winter Garden, FL 34787
 Main: 888.324.2557
 Direct: 407.439.1594


DATE
 , **PE**
 FL PROFESSIONAL ENGINEER LIC. #

Lake Minneola High School
(FISH PLAN)
 101 N Hancock Rd,
 Minneola, FL


SHEET DESCRIPTION
BUILDING 03

SHEET NUMBER
B-03.2

ARCHIS TECHNOLOGIES - G:\2020\20201111 LCS Lk Minneola HS Admin\FISH Plans\896-Lake County Fish Survey August 16, 2021 5:25:21 PM Perez

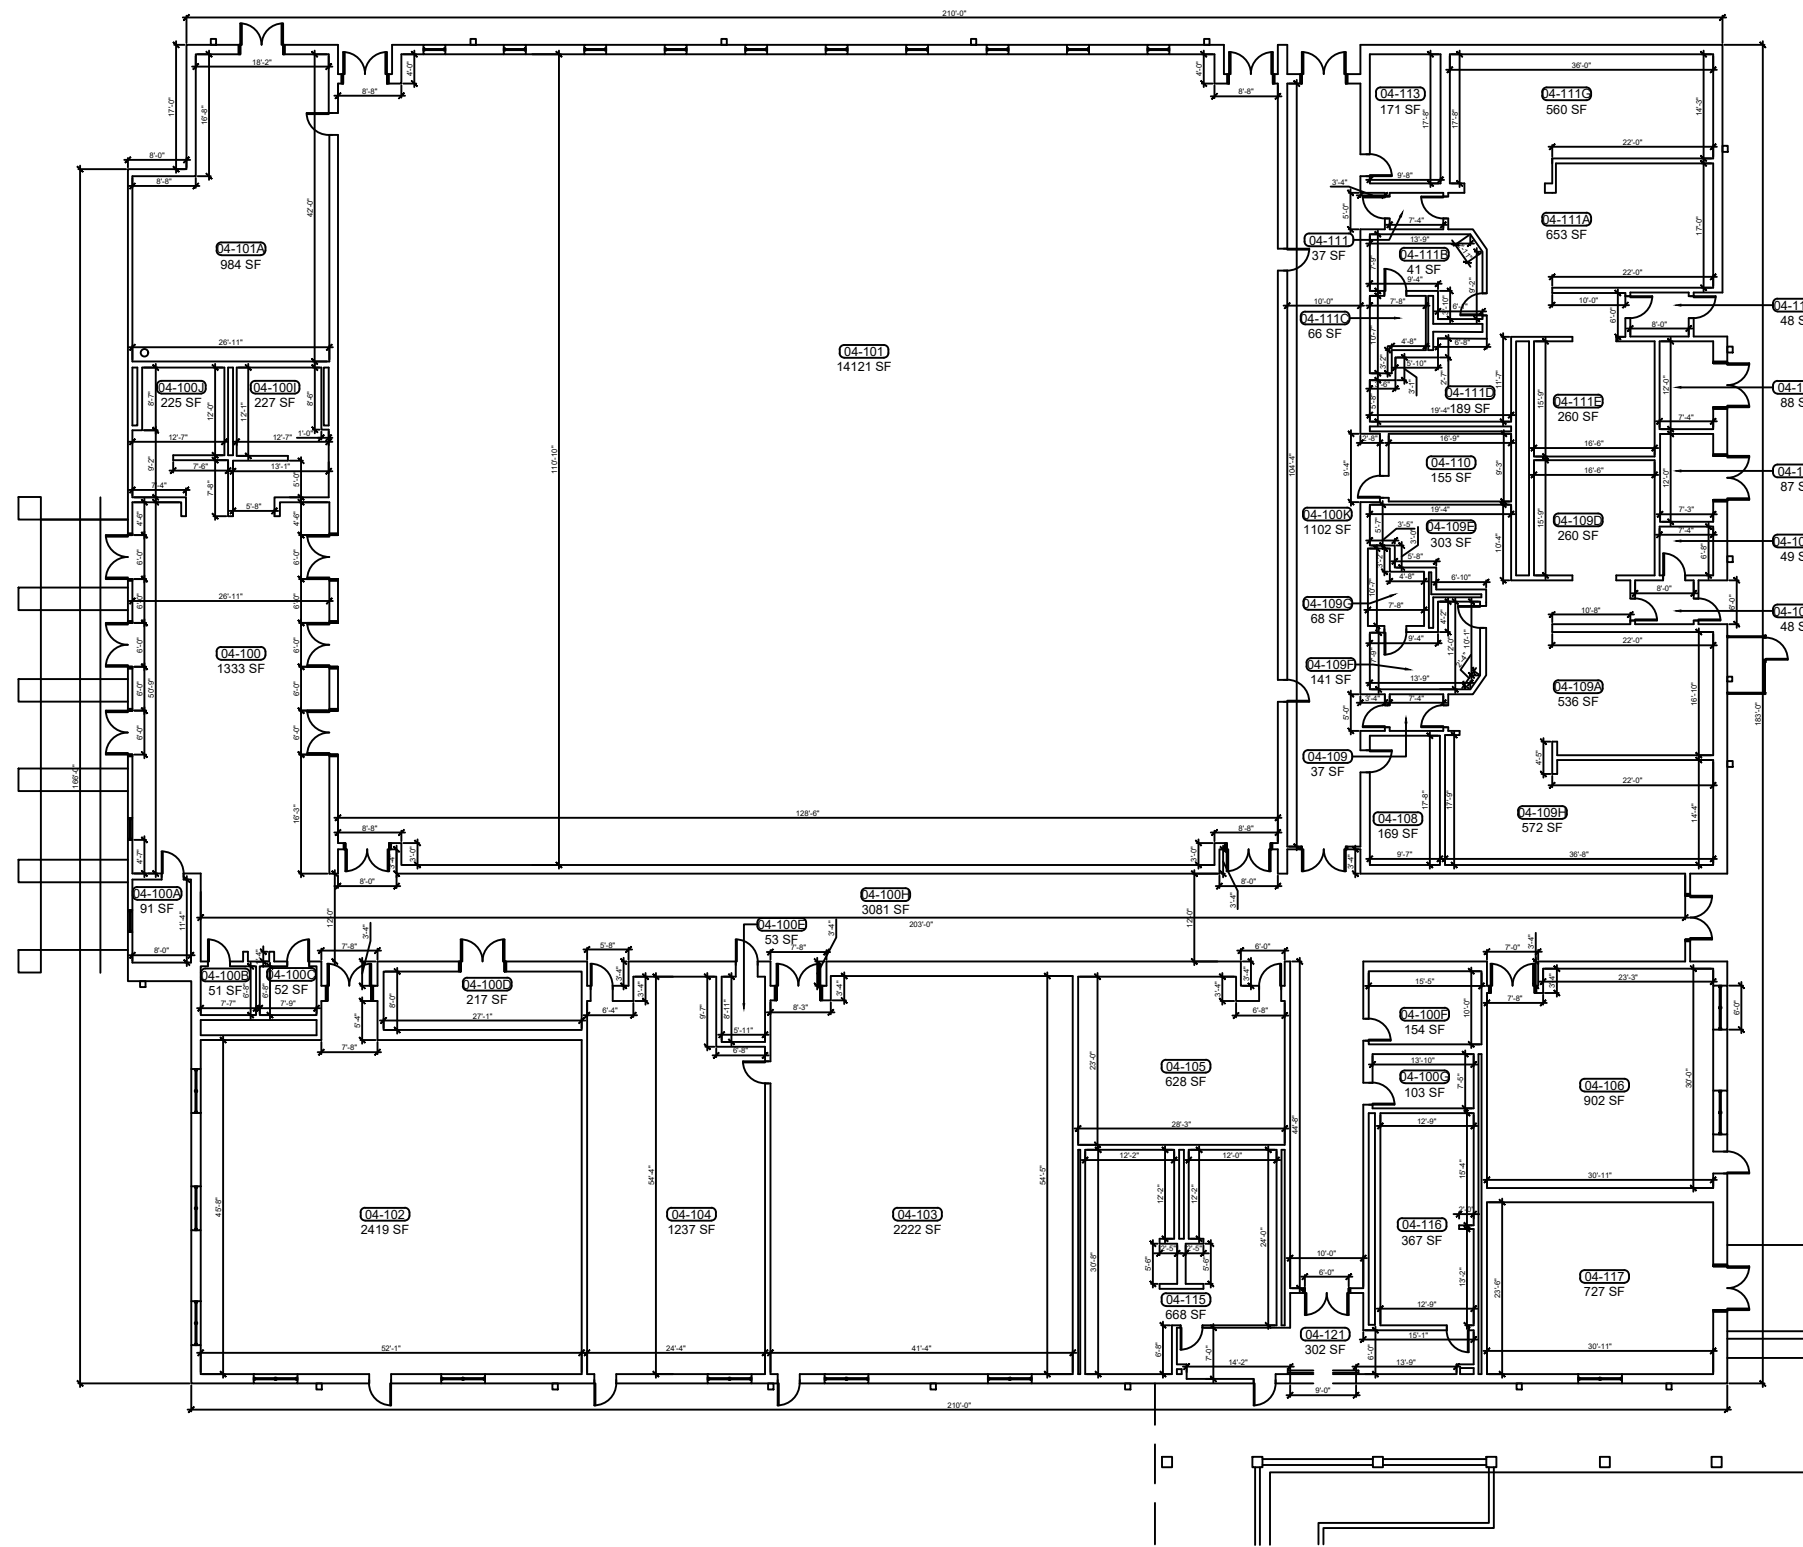


1
8-04 **BUILDING 04 FLOOR PLAN**
SCALE: 3/32"=1'-0"

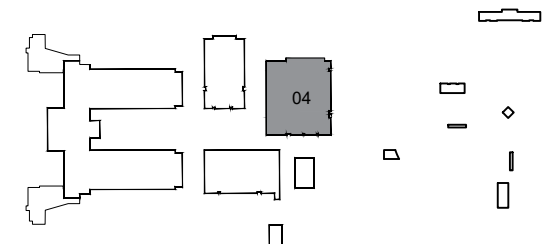

KEY PLAN

REV	DATE	DESCRIPTION
A	02/15/21	PRELIMINARY FISH PLAN
B		
0		
1		
2		
3		
4		
5		
6		

ARCHIS PROJECT NO.:
DRAWN BY: SH
CHECKED BY: YP

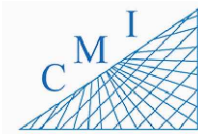

158 Terra Mango Loop, Suite B,
Orlando, FL 32835
Main: (407) 293-4168

PREPARED BY:
ARCHIS
350 E. Crown Point Road, Suite 1100
Winter Garden, FL 34787
Main: 888.324.2557
Direct: 407.439.1594

DATE
, PE
FL PROFESSIONAL ENGINEER LIC. #


Lake Minneola High School
(FISH PLAN)

101 N Hancock Rd,
Minneola, FL
SHEET DESCRIPTION


BUILDING 04

SHEET NUMBER
B-04


ARCHIS TECHNOLOGIES - G:\2020\2020111 LCS Lk Minneola HS Admin\FISH Plans\896 Lake County Fish Survey_Lake Minneola HS CADD-SSA.dwg August 16, 2021 5:25:26 PM Perez

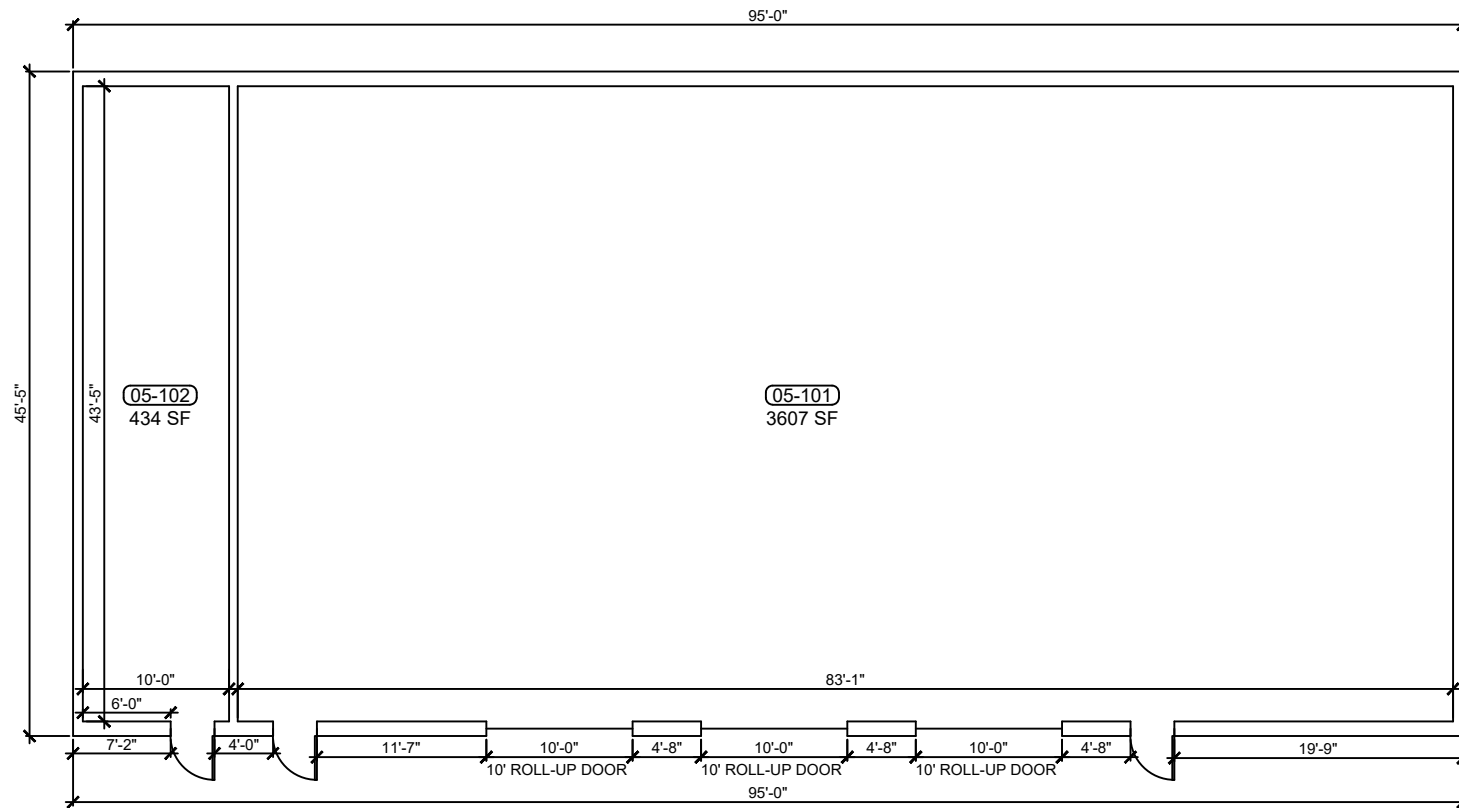

1 BUILDING 05 FLOOR PLAN
B-05 SCALE: 3/16"=1'-0"

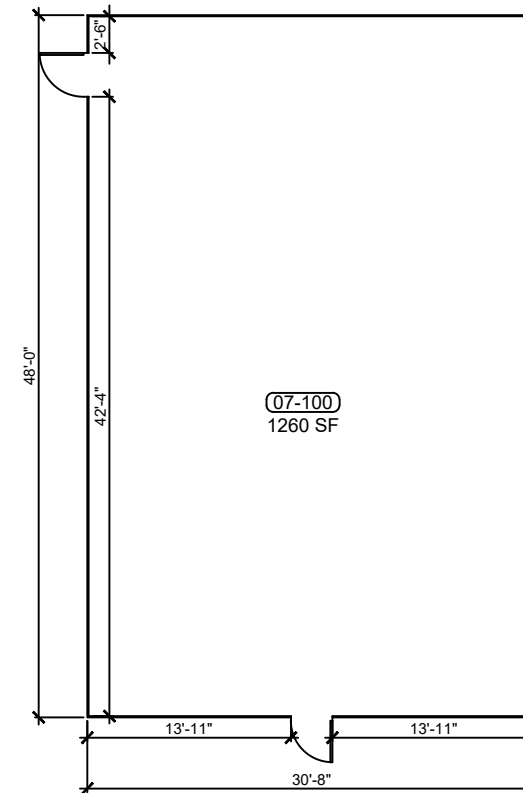

2 BUILDING 07 FLOOR PLAN
B-05 SCALE: 3/16"=1'-0"

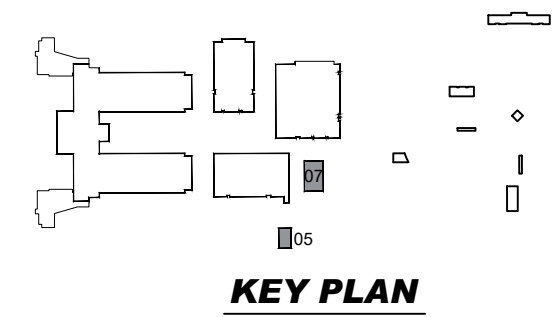

REV	DATE	DESCRIPTION
A	02/15/21	PRELIMINARY FISH PLAN
B		
0		
1		
2		
3		
4		
5		
6		

ARCHIS PROJECT NO.:

DRAWN BY: SH CHECKED BY: YP



C M I

158 Terra Mango Loop, Suite B,
Orlando, FL 32835
Main: (407) 293-4168

PREPARED BY:

ARCHIS

350 E. Crown Point Road, Suite 1100
Winter Garden, FL 34787
Main: 888.324.2557
Direct: 407.439.1594

DATE

, PE


FL PROFESSIONAL ENGINEER LIC. #

Lake Minneola High School
(FISH PLAN)
101 N Hancock Rd,
Minneola, FL


SHEET DESCRIPTION
BUILDING 05 & 07

SHEET NUMBER
B-05


ARCHIS TECHNOLOGIES - G:\2020\2020111 LCS Lk Minneola HS Admin\FISH Plans\896_Lake County_Fish Survey_Minneola HS CADD-SSA.dwg August 16, 2021 5:25:31 PM Perez

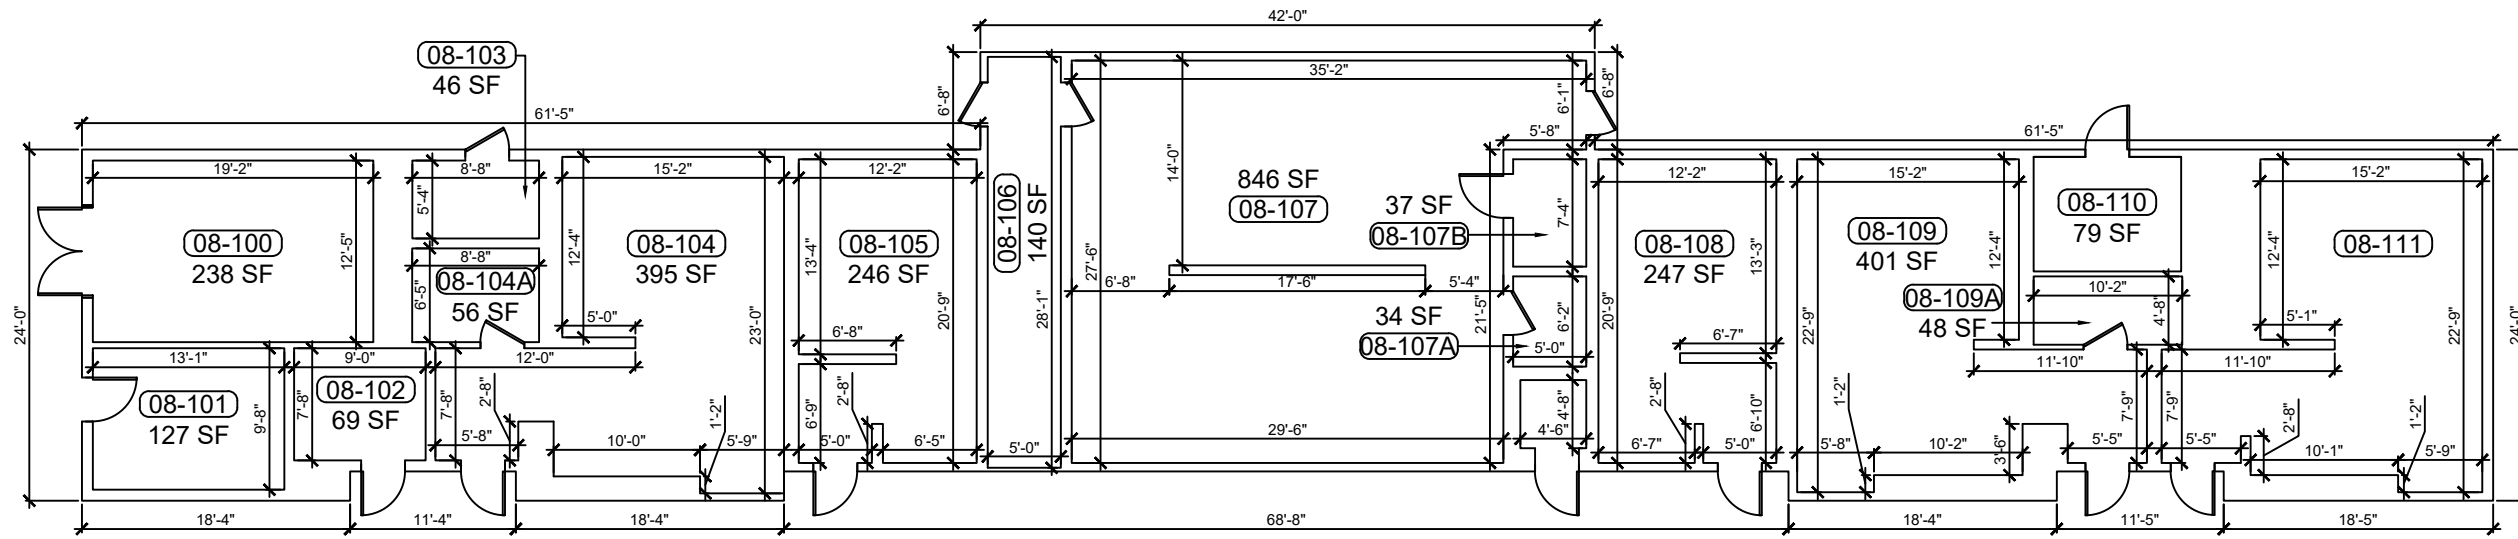

1 BUILDING 08 FIRST FLOOR PLAN
 SCALE: 3/16" = 1'-0"

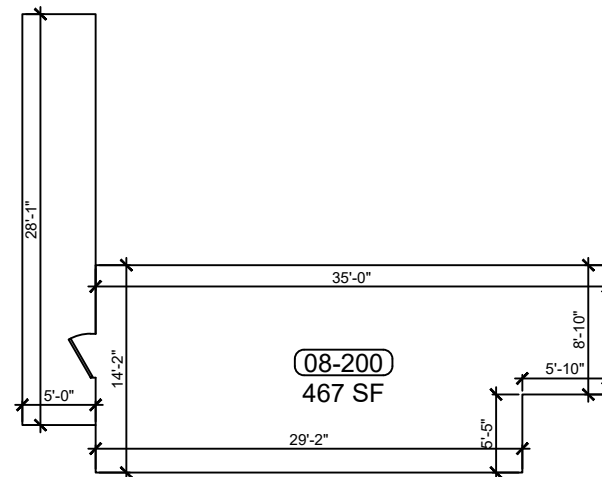


2 BUILDING 08 SECOND FLOOR PLAN
 SCALE: 3/16" = 1'-0"

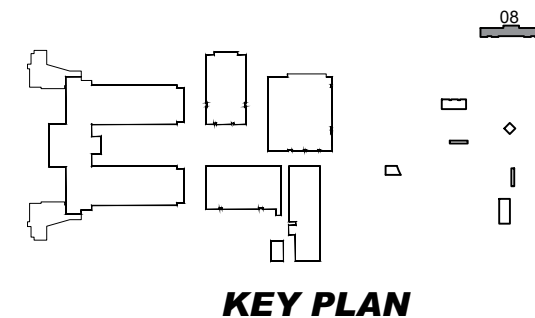

REV	DATE	DESCRIPTION
A	02/15/21	PRELIMINARY FISH PLAN
B		
0		
1		
2		
3		
4		
5		
6		

ARCHIS PROJECT NO.:
 DRAWN BY: SH
 CHECKED BY: YP

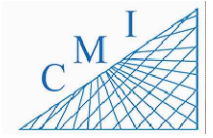

158 Terra Mango Loop, Suite B,
 Orlando, FL 32835
 Main: (407) 293-4168

PREPARED BY:
ARCHIS
 350 E. Crown Point Road, Suite 1100
 Winter Garden, FL 34787
 Main: 888.324.2557
 Direct: 407.439.1594


DATE
 , PE
 FL PROFESSIONAL ENGINEER LIC. #

Lake Minneola High School
(FISH PLAN)
 101 N Hancock Rd,
 Minneola, FL


SHEET DESCRIPTION
BUILDING 08

SHEET NUMBER
B-06


ARCHIS TECHNOLOGIES - G:\2020\2020111 LCS Lk Minneola HS Admin\FISH Plans\896 Lake County Fish Survey_Lake Minneola HS CADD-SSA.dwg August 16, 2021 5:25:36 PM Perez

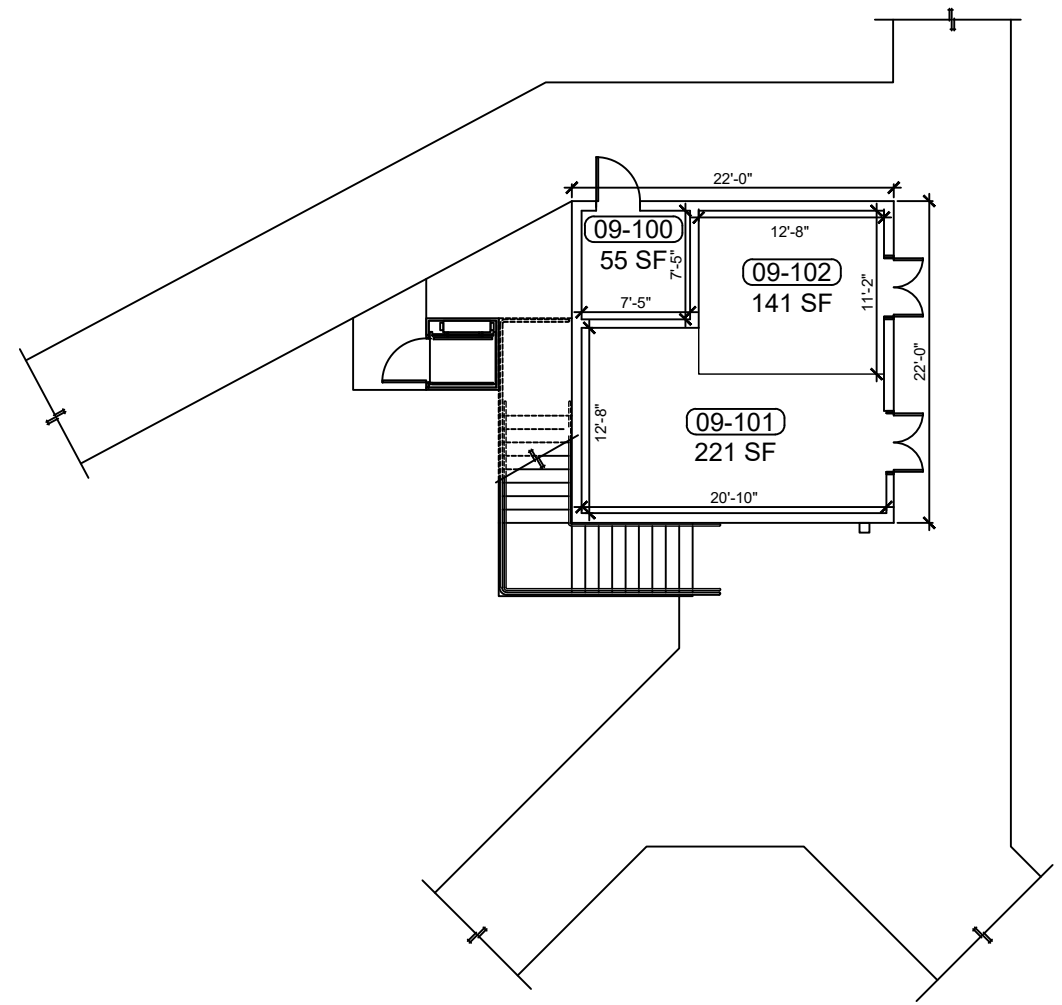

1
B-07 **BUILDING 09 FIRST FLOOR PLAN**
SCALE: 3/16" = 1'-0"

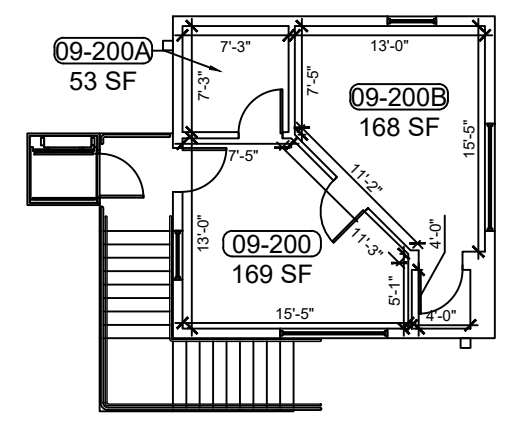

2
B-07 **BUILDING 09 SECOND FLOOR PLAN**
SCALE: 3/16" = 1'-0"

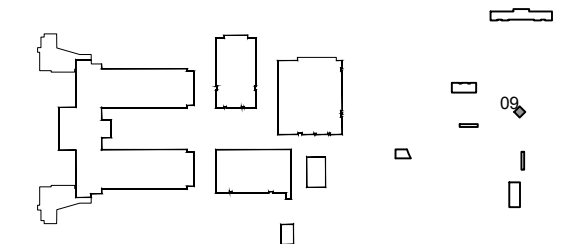

KEY PLAN

REV	DATE	DESCRIPTION
A	02/15/21	PRELIMINARY FISH PLAN
B		
0		
1		
2		
3		
4		
5		
6		

ARCHIS PROJECT NO.:	
DRAWN BY:	CHECKED BY:
SH	YP



C M I
158 Terra Mango Loop, Suite B,
Orlando, FL 32835
Main: (407) 293-4168

PREPARED BY:
ARCHIS
350 E. Crown Point Road, Suite 1100
Winter Garden, FL 34787
Main: 888.324.2557
Direct: 407.439.1594

DATE
, PE
FL PROFESSIONAL ENGINEER LIC. #

Lake Minneola High School
(FISH PLAN)
101 N Hancock Rd,
Minneola, FL

SHEET DESCRIPTION
BUILDING 09


SHEET NUMBER
B-07

ARCHIS TECHNOLOGIES - G:\2020\2020111 LCS Lk Minneola HS Admin\FISH Plans\896 Lake County Fish Survey_896_Lake County Fish Survey.dwg August 16, 2021 5:25:41 PM Perez





REV	DATE	DESCRIPTION
A	02/15/21	PRELIMINARY FISH PLAN
B		
0		
1		
2		
3		
4		
5		
6		

ARCHIS PROJECT NO.:	
DRAWN BY:	CHECKED BY:
SH	YP

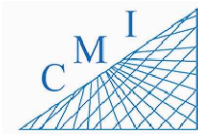


158 Terra Mango Loop, Suite B,
Orlando, FL 32835
Main: (407) 293-4168

PREPARED BY:
ARCHIS
350 E. Crown Point Road, Suite 1100
Winter Garden, FL 34787
Main: 888.324.2557
Direct: 407.439.1594

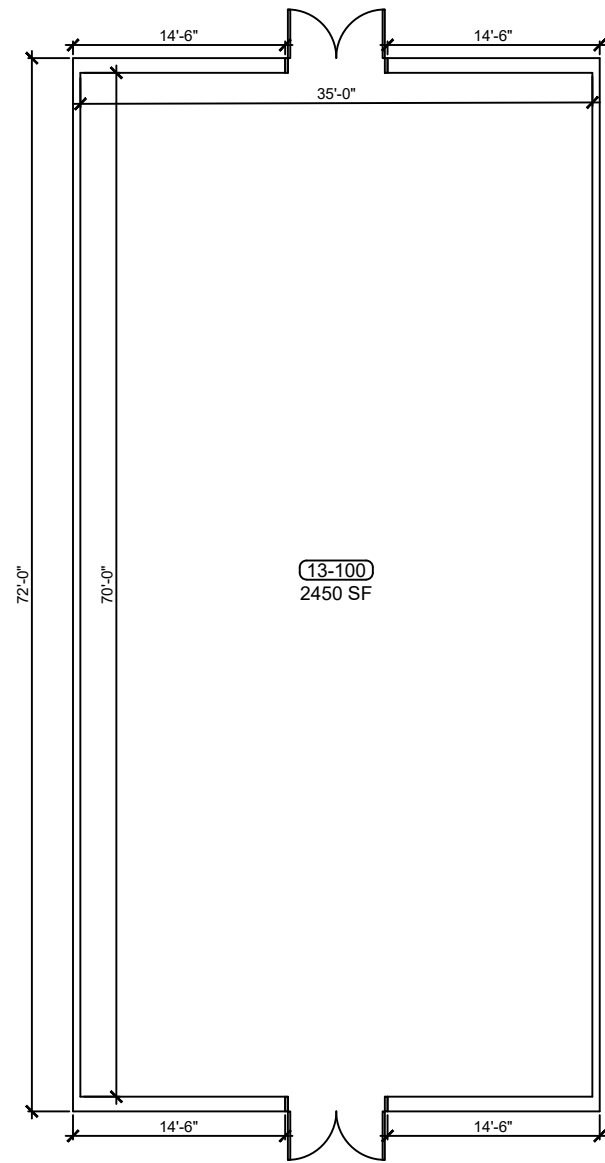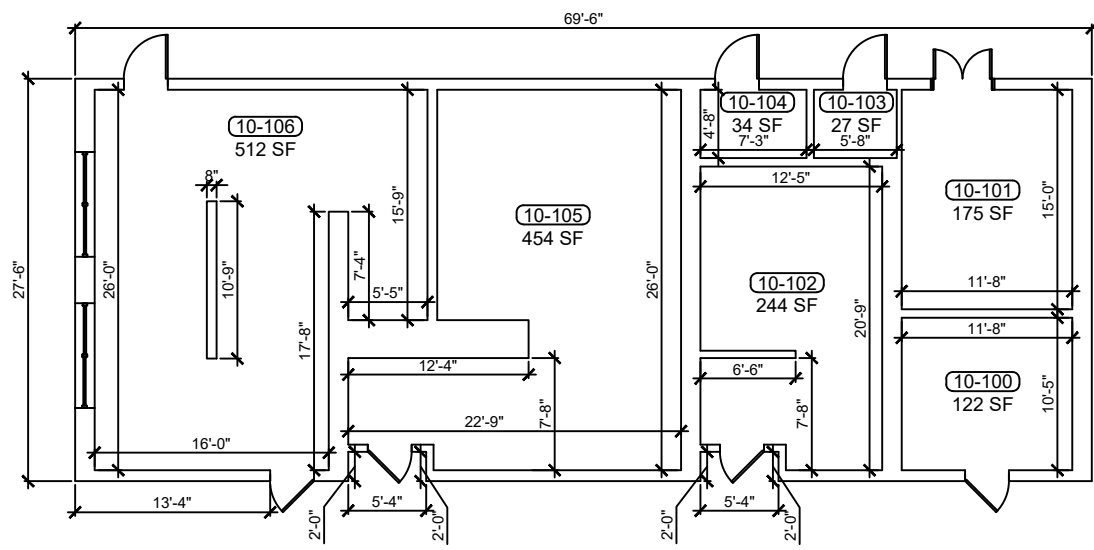

1 BUILDING 10 FLOOR PLAN
SCALE: 3/16" = 1'-0"

2 BUILDING 13 FLOOR PLAN
SCALE: 3/16" = 1'-0"

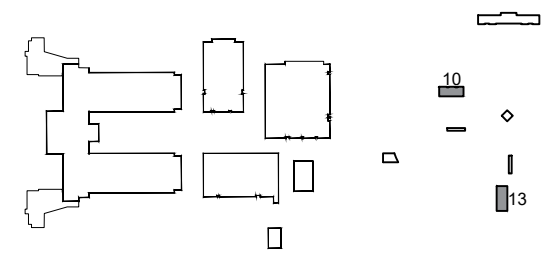

KEY PLAN


DATE
, PE
FL PROFESSIONAL ENGINEER LIC. #

Lake Minneola High School
(FISH PLAN)
101 N Hancock Rd,
Minneola, FL


SHEET DESCRIPTION
BUILDING 10 & 13

SHEET NUMBER
B-08


ARCHIS TECHNOLOGIES - G:\2020\2020111 LCS Lk Minneola HS\Minneola HS Admin\FISH Plans\896 Lake County Fish Survey_Lake Minneola HS CADD-SSA.dwg August 16, 2021 5:25:46 PM Perez

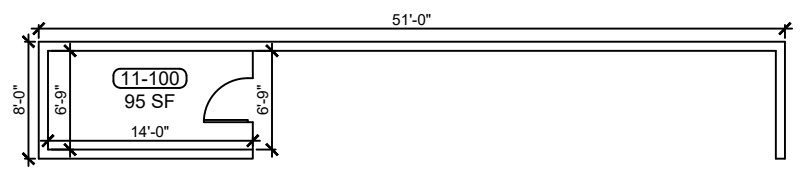


1 BUILDING 11 FLOOR PLAN
SCALE: 3/16"=1'-0"

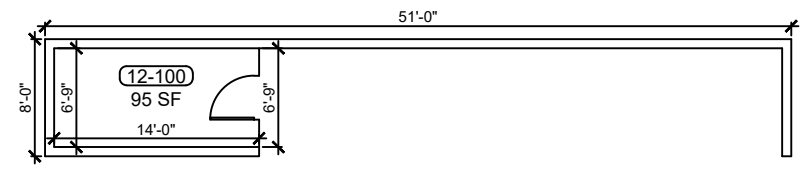


2 BUILDING 12 FLOOR PLAN
SCALE: 3/16"=1'-0"

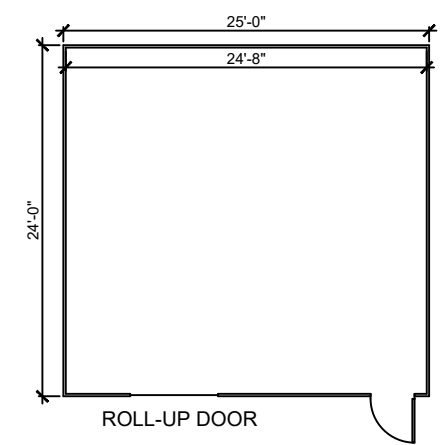

3 BUILDING 20 FLOOR PLAN
SCALE: 3/16"=1'-0"

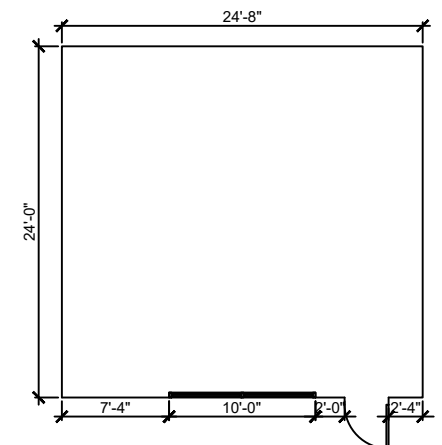

4 BUILDING 22 FLOOR PLAN
SCALE: 3/16"=1'-0"

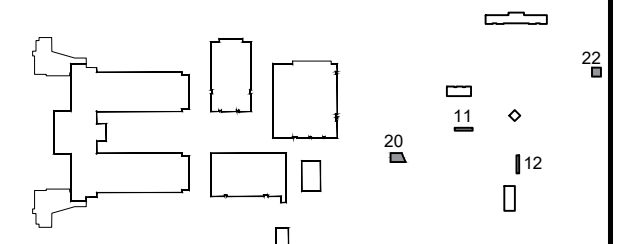

KEY PLAN



REV	DATE	DESCRIPTION
A	02/15/21	PRELIMINARY FISH PLAN
B		
0		
1		
2		
3		
4		
5		
6		

ARCHIS PROJECT NO.:
DRAWN BY: SH CHECKED BY: YP



C M I
158 Terra Mango Loop, Suite B,
Orlando, FL 32835
Main: (407) 293-4168

PREPARED BY:
ARCHIS
350 E. Crown Point Road, Suite 1100
Winter Garden, FL 34787
Main: 888.324.2557
Direct: 407.439.1594

DATE
, PE
FL PROFESSIONAL ENGINEER LIC. #

Lake Minneola High School
(FISH PLAN)
101 N Hancock Rd,
Minneola, FL

SHEET DESCRIPTION
BUILDING
11,12,20&22

SHEET NUMBER
B-09