

# LAKE SUCCESS ACADEMY



INDEX OF DRAWINGS	
SHT. NO.	DESCRIPTION
SP-01	AERIAL
SP-02	SITE PLAN
B-01	BUILDING 01
B-02	BUILDING 02
B-03	BUILDING 80 & SB

REV	DATE	DESCRIPTION
A	02/26/21	PRELIMINARY FISH PLAN
B		
0		
1		
2		
3		
4		
5		
6		

ARCHIS PROJECT NO.:	
DRAWN BY:	CHECKED BY:
YP	CB



158 Terra Mango Loop, Suite B,  
Orlando, FL 32835  
Main: (407) 293-4168

PREPARED BY:



350 E. Crown Point Road, Suite 1100  
Winter Garden, FL 34787  
Main: 888.324.2557  
Direct: 407.439.1594

DATE

, PE

FL PROFESSIONAL ENGINEER LIC. #

**Lake Success Academy (FISH PLAN)**

525 Georgia Ave,  
Howey-In-The-Hills, FL

SHEET DESCRIPTION

**AERIAL VIEW**


SHEET NUMBER

**SP-01**

**1**  
SP-01 **AERIAL VIEW**  
SCALE: N.T.S.

ARCHIS TECHNOLOGIES - \\server-1\H\Archis\21-041 Lake Success\From ISP\2021-03-04\896\_Lake County\_Fish Survey\_Lake Success.dwg March 4, 2021 16:26:06 PC20

ARCHIS TECHNOLOGIES - \\server-1\H\Archis\21-041 Lake Success\From ISP\2021-03-04\896\_Lake County\_Fish Survey\_Lake Success.dwg March 4, 2021 16:26:10 PC20

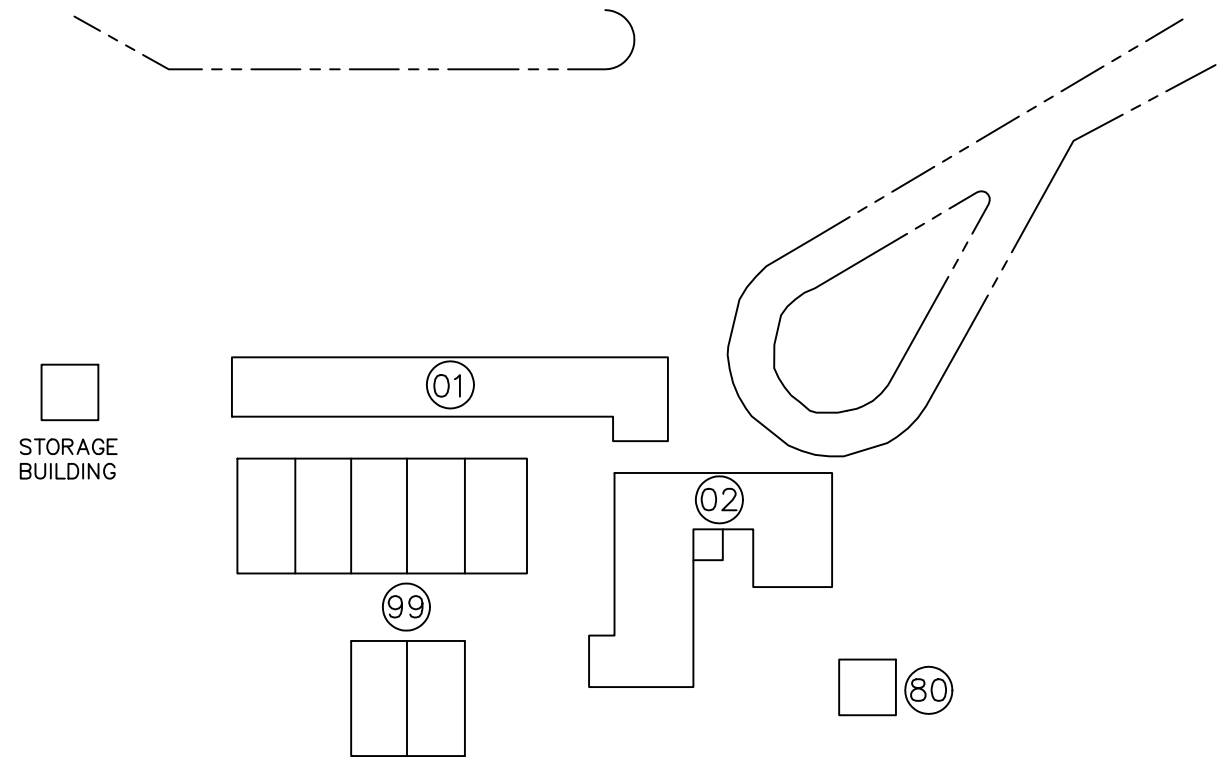

# LEGEND

- 01—ADMIN /CLASSROOM
- 02—CLASSROOM
- 99—PORTABLES

**1**  
**SP-02** **OVERALL SITE PLAN**  
 SCALE: 1/32"=1'-0"

REV	DATE	DESCRIPTION
A	02/26/21	PRELIMINARY FISH PLAN
B		
0		
1		
2		
3		
4		
5		
6		

ARCHIS PROJECT NO.:	
DRAWN BY: YP	CHECKED BY: CB



**CMI**  
 158 Terra Mango Loop, Suite B,  
 Orlando, FL 32835  
 Main: (407) 293-4168

PREPARED BY:  
  
 350 E. Crown Point Road, Suite 1100  
 Winter Garden, FL 34787  
 Main: 888.324.2557  
 Direct: 407.439.1594


DATE \_\_\_\_\_  
 \_\_\_\_\_, PE  
 FL PROFESSIONAL ENGINEER LIC. # \_\_\_\_\_

**Lake Success Academy**  
**(FISH PLAN)**  
 525 Georgia Ave,  
 Howey-In-The-Hills, FL

SHEET DESCRIPTION  
**OVERALL SITE PLAN**

SHEET NUMBER  
**SP-02**

ARCHIS TECHNOLOGIES - \\server-1\H\Archis\21-041 Lake Success\21-041 Lake Success\From ISP\2021-03-04\896\_Lake County\_Fish Survey\_Lake Success.dwg March 4, 2021 16:26:14 PC20

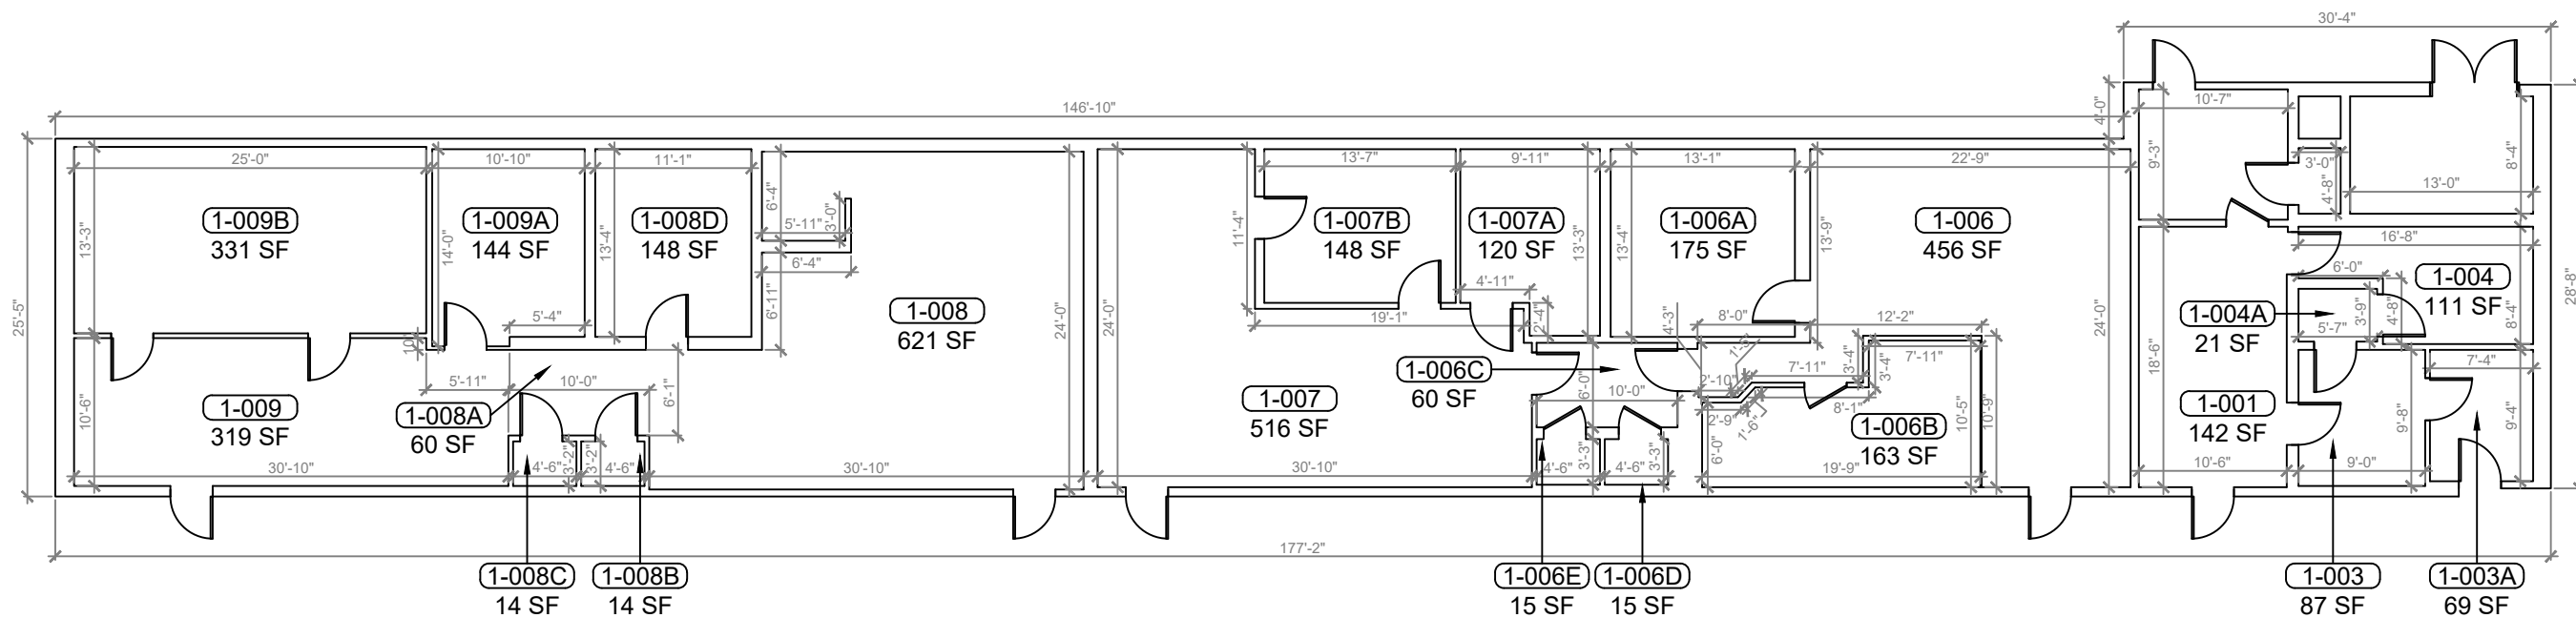

REV	DATE	DESCRIPTION
A	02/26/21	PRELIMINARY FISH PLAN
B		
0		
1		
2		
3		
4		
5		
6		

ARCHIS PROJECT NO.:	
DRAWN BY:	CHECKED BY:
YP	CB



158 Terra Mango Loop, Suite B,  
Orlando, FL 32835  
Main: (407) 293-4168


PREPARED BY:  
**ARCHIS**  
350 E. Crown Point Road, Suite 1100  
Winter Garden, FL 34787  
Main: 888.324.2557  
Direct: 407.439.1594

DATE  
, PE  
FL PROFESSIONAL ENGINEER LIC. #

**Lake Success Academy (FISH PLAN)**  
525 Georgia Ave,  
Howey-In-The-Hills, FL

SHEET DESCRIPTION  
**BUILDING 01**


SHEET NUMBER  
**B-01**

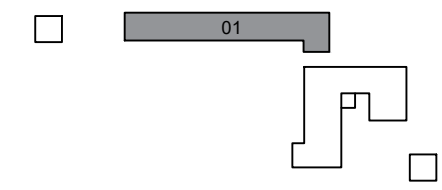


**KEY PLAN**

**1 BUILDING 01 FLOOR PLAN**  
SCALE: 3/16"=1'-0"

ARCHIS TECHNOLOGIES - \\server-1\H\Archis\21-041 Lake Success\From ISP\2021-03-04\896\_Lake County\_Fish Survey\_Lake Success.dwg March 4, 2021 16:26:19 PC20

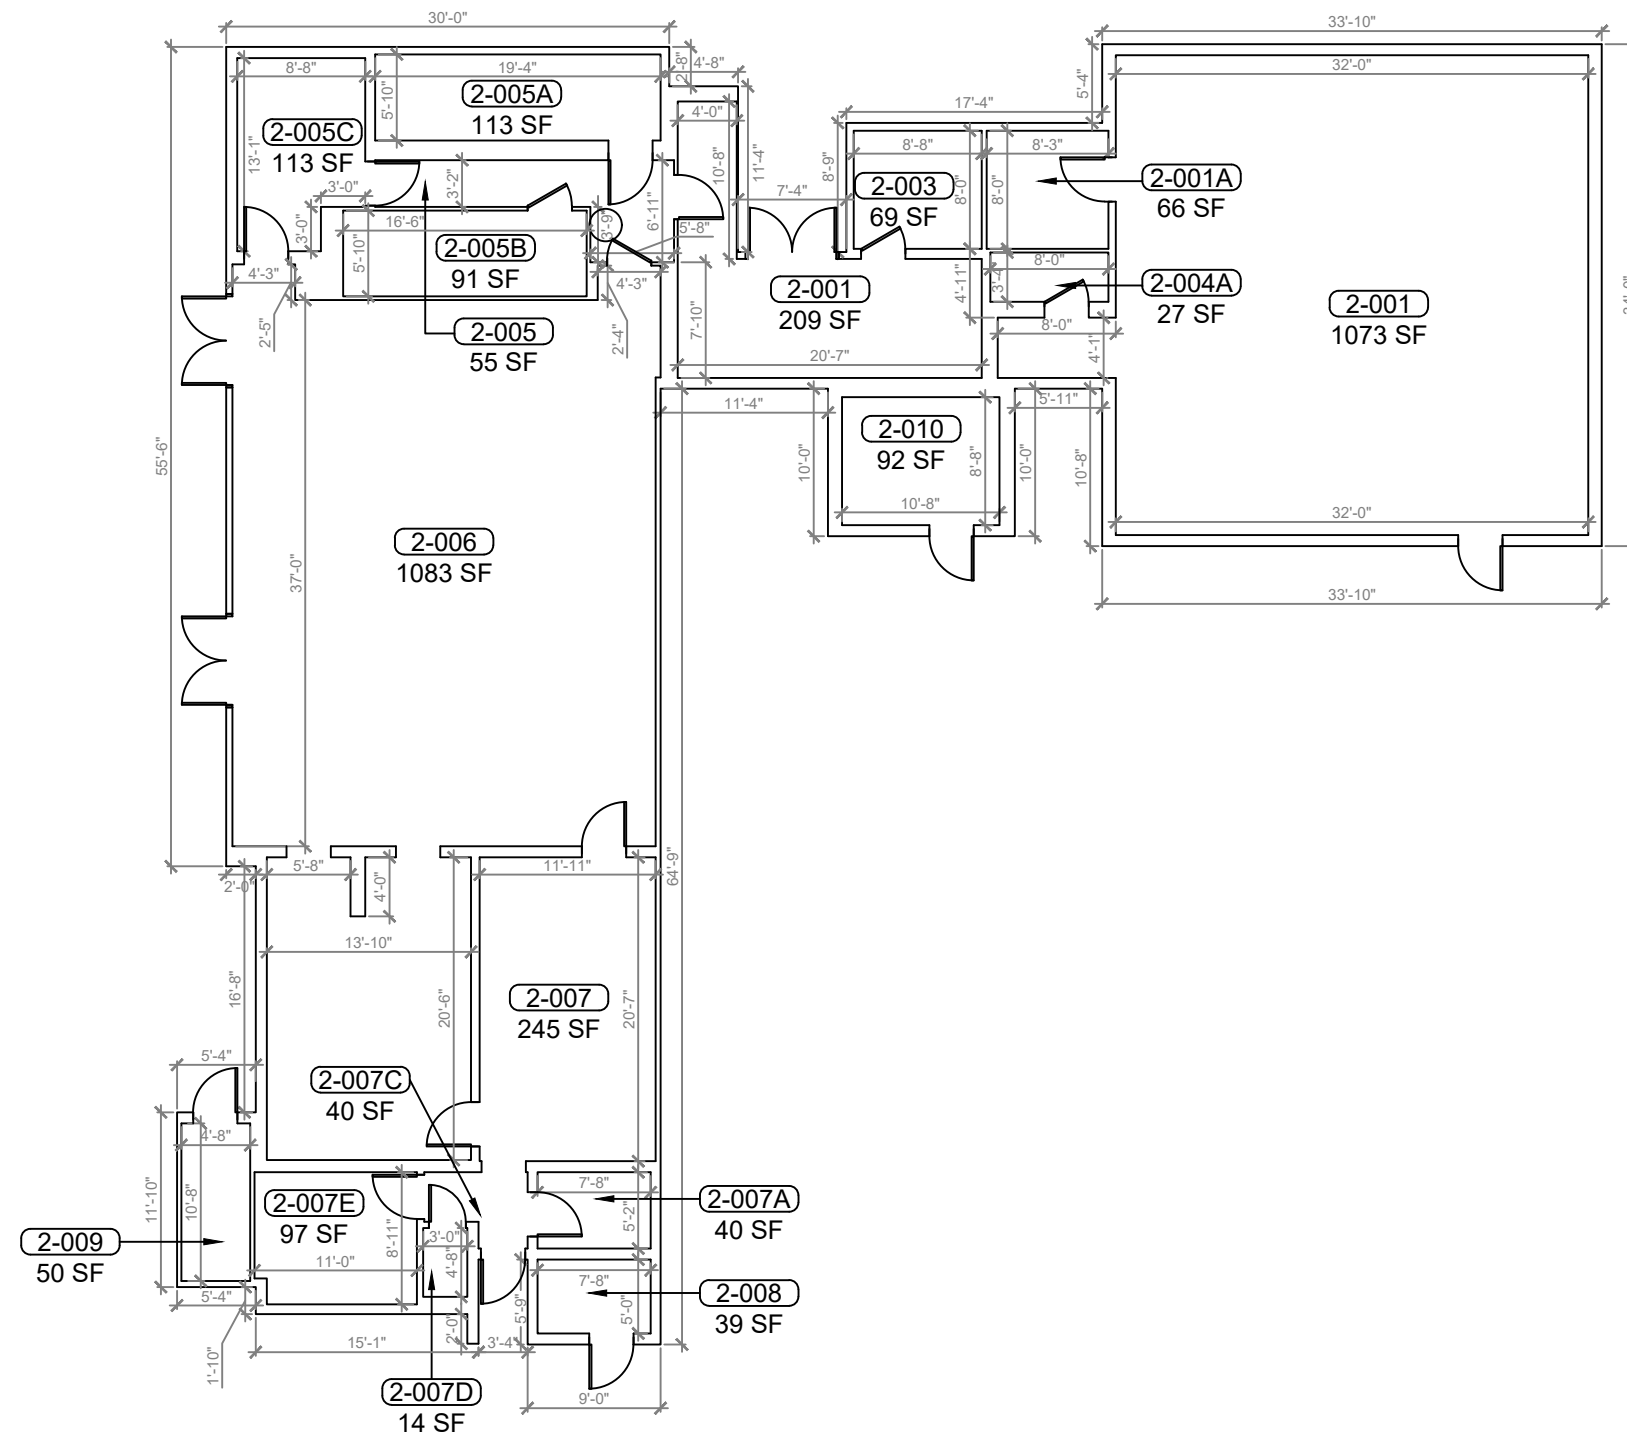

**1 BUILDING 02 FLOOR PLAN**  
**B-02 SCALE: 3/16"=1'-0"**

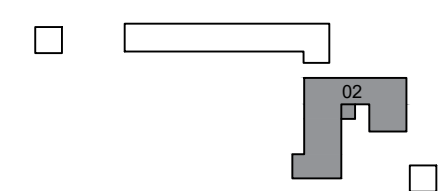

**KEY PLAN**



REV	DATE	DESCRIPTION
A	02/26/21	PRELIMINARY FISH PLAN
B		
0		
1		
2		
3		
4		
5		
6		

ARCHIS PROJECT NO.:	
DRAWN BY:	CHECKED BY:
YP	CB



**CMI**  
 158 Terra Mango Loop, Suite B,  
 Orlando, FL 32835  
 Main: (407) 293-4168

PREPARED BY:  
**ARCHIS**  
 350 E. Crown Point Road, Suite 1100  
 Winter Garden, FL 34787  
 Main: 888.324.2557  
 Direct: 407.439.1594

DATE  
 , PE  
 FL PROFESSIONAL ENGINEER LIC. #

**Lake Success Academy (FISH PLAN)**  
 525 Georgia Ave,  
 Howey-In-The-Hills, FL

SHEET DESCRIPTION  
**BUILDING 02**

SHEET NUMBER  
**B-02**

ARCHIS TECHNOLOGIES - \\server-1\H\Archis\21-041 Lake Success\From ISP\2021-03-04\896\_Lake County\_Fish Survey\_Lake Success.dwg March 4, 2021 16:26:24 PC20






REV	DATE	DESCRIPTION
A	02/26/21	PRELIMINARY FISH PLAN
B		
0		
1		
2		
3		
4		
5		
6		

ARCHIS PROJECT NO.:	
DRAWN BY:	CHECKED BY:
YP	CB



PREPARED BY:

350 E. Crown Point Road, Suite 1100  
Winter Garden, FL 34787  
Main: 888.324.2557  
Direct: 407.439.1594

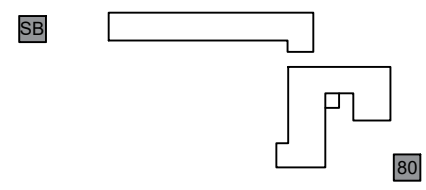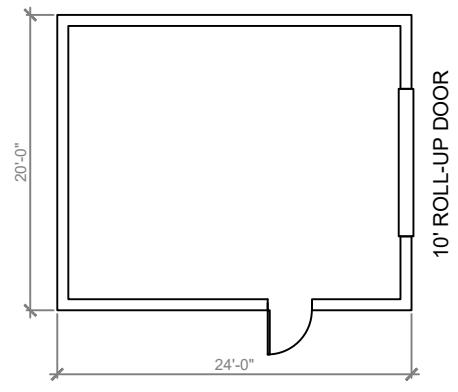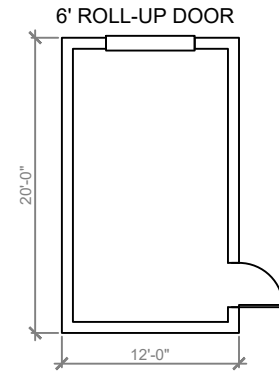

**1 BUILDING 80 FLOOR PLAN**  
SCALE: 3/16"=1'-0"

**2 BUILDING STORAGE**  
SCALE: 3/16"=1'-0"

**KEY PLAN**

DATE  
, PE  
FL PROFESSIONAL ENGINEER LIC. #

**Lake Success Academy (FISH PLAN)**  
525 Georgia Ave,  
Howey-In-The-Hills, FL

SHEET DESCRIPTION  
**BUILDING 80 & SB**

SHEET NUMBER  
**B-03**