

# LAKE TECHNICAL COLLEGE



REV	DATE	DESCRIPTION
A	03/05/2021	PRELIMINARY FISH PLAN
B		
0		
1		
2		
3		
4		
5		
6		

ARCHIS PROJECT NO.:	
DRAWN BY:	CHECKED BY:
HP	CB



PREPARED BY:



350 E. Crown Point Road, Suite 1100  
Winter Garden, FL 34787  
Main: 888.324.2557  
Direct: 407.439.1594

SHT. NO.	DESCRIPTION
SP-01	AERIAL
SP-02	SITE PLAN
B-01	BUILDING 01
B-02	BUILDING 02
B-03	BUILDING 03
B-04	BUILDING 05
B-05	BUILDING 06
B-06	BUILDING 12



**1**  
SP-01 **AERIAL VIEW**  
SCALE: N.T.S.

DATE  
, PE  
FL PROFESSIONAL ENGINEER LIC. #

**LAKE TECHNICAL COLLEGE**  
**(FISH PLAN)**  
2001 Kurt St, Eustis, FL

SHEET DESCRIPTION  
**AERIAL VIEW**


SHEET NUMBER  
**SP-01**

ARCHIS TECHNOLOGIES - \\server-1\H\Archis\21-046 Lake Tech Eustis\From ISP\2021-03-24\896\_Lake County\_Fish Survey\_Lake Tech Eustis CADD.dwg March 24, 2021 11:10:19 PC20

ARCHIS TECHNOLOGIES - \\server-1\H\Archis\21-046 Lake Tech Eustis\21-03-24\896\_Lake County\_Fish Survey\_Lake Tech Eustis CADD.dwg March 24, 2021 11:10:27 PC20

# LEGEND

- 01-CLASS/ADMIN
- 02-CLASSROOM/CAFETERIA
- 03-CLASSROOM
- 05-CLASSROOM
- 06-CLASSROOM
- 12-CLASSROOM
- 99-PORTABLES

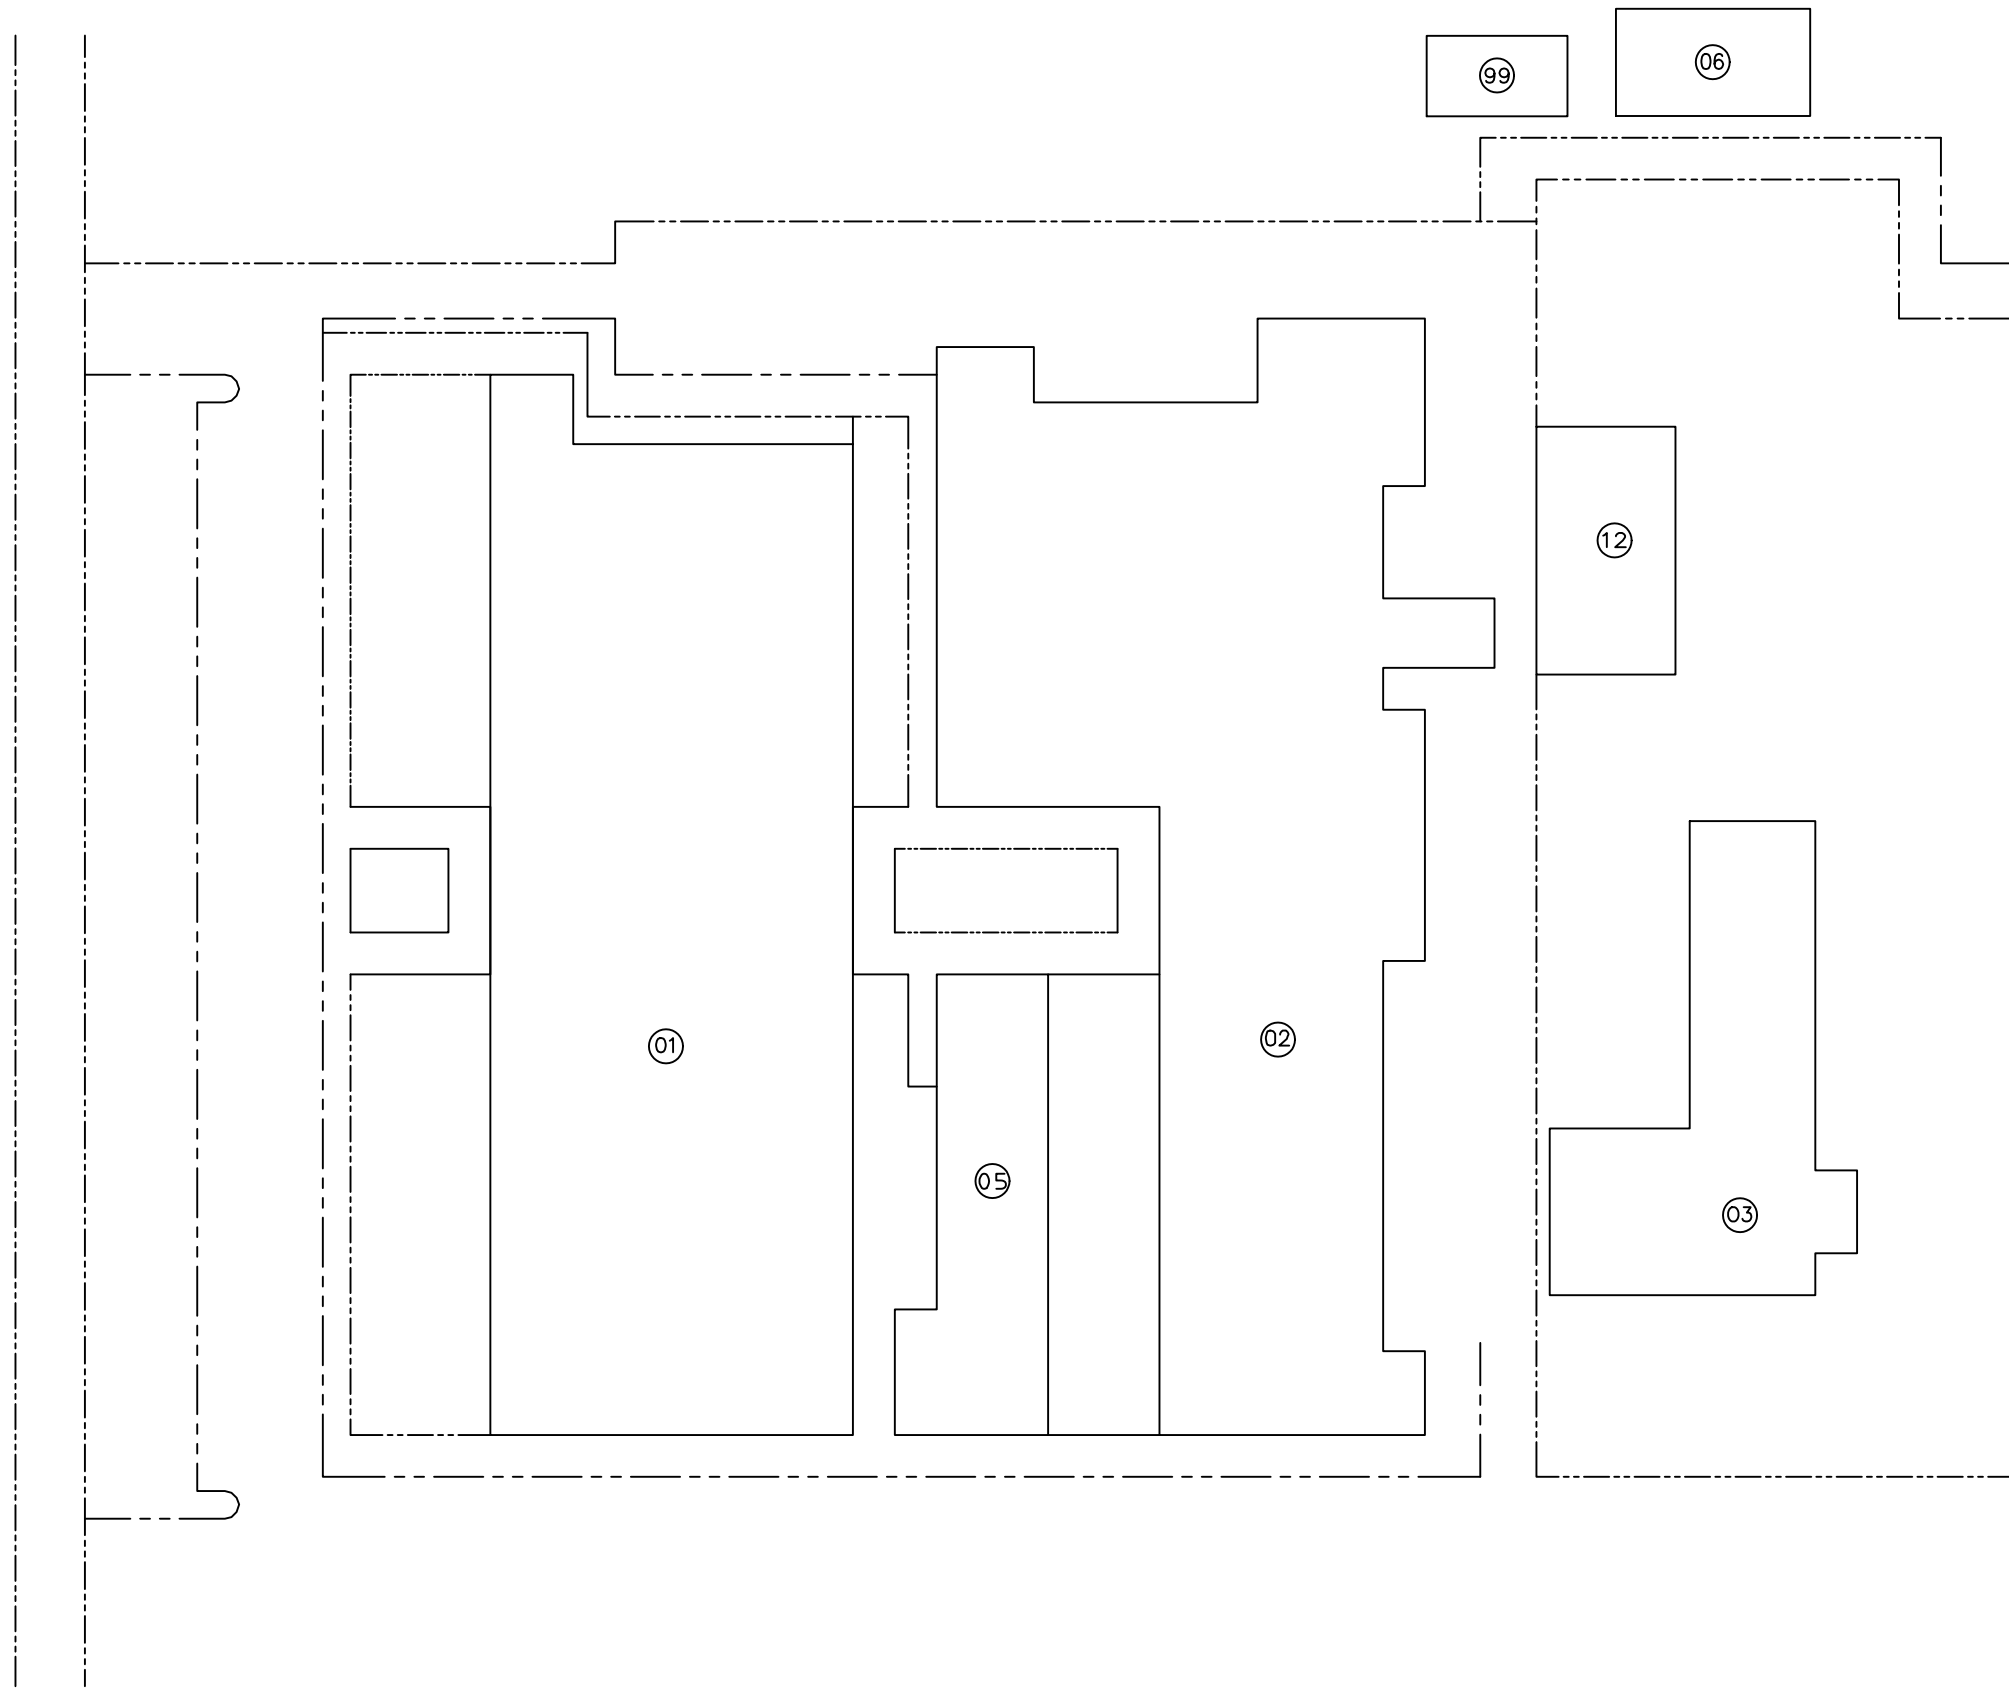

REV	DATE	DESCRIPTION
A	03/05/2021	PRELIMINARY FISH PLAN
B		
0		
1		
2		
3		
4		
5		
6		

ARCHIS PROJECT NO.:

DRAWN BY:	CHECKED BY:
HP	CB



**CMI**  
 158 Terra Mango Loop, Suite B,  
 Orlando, FL 32835  
 Main: (407) 293-4168

PREPARED BY:  
  
 350 E. Crown Point Road, Suite 1100  
 Winter Garden, FL 34787  
 Main: 888.324.2557  
 Direct: 407.439.1594

**DATE**  
 \_\_\_\_\_  
 , PE  
 FL PROFESSIONAL ENGINEER LIC. #

**LAKE TECHNICAL COLLEGE**  
**(FISH PLAN)**  
 2001 Kurt St, Eustis, FL


SHEET DESCRIPTION  
**OVERALL SITE PLAN**

SHEET NUMBER  
**SP-02**


**1 OVERALL SITE PLAN**  
 SP-02 SCALE: N.T.S.



ARCHIS TECHNOLOGIES - \\server-1\H\Archis\21-046 Lake Tech Eustis\21-046 Lake Tech Eustis\Fish Survey\_Lake County\_Fish Survey\_Lake Tech Eustis CADD.dwg March 24, 2021 11:10:27 PC20

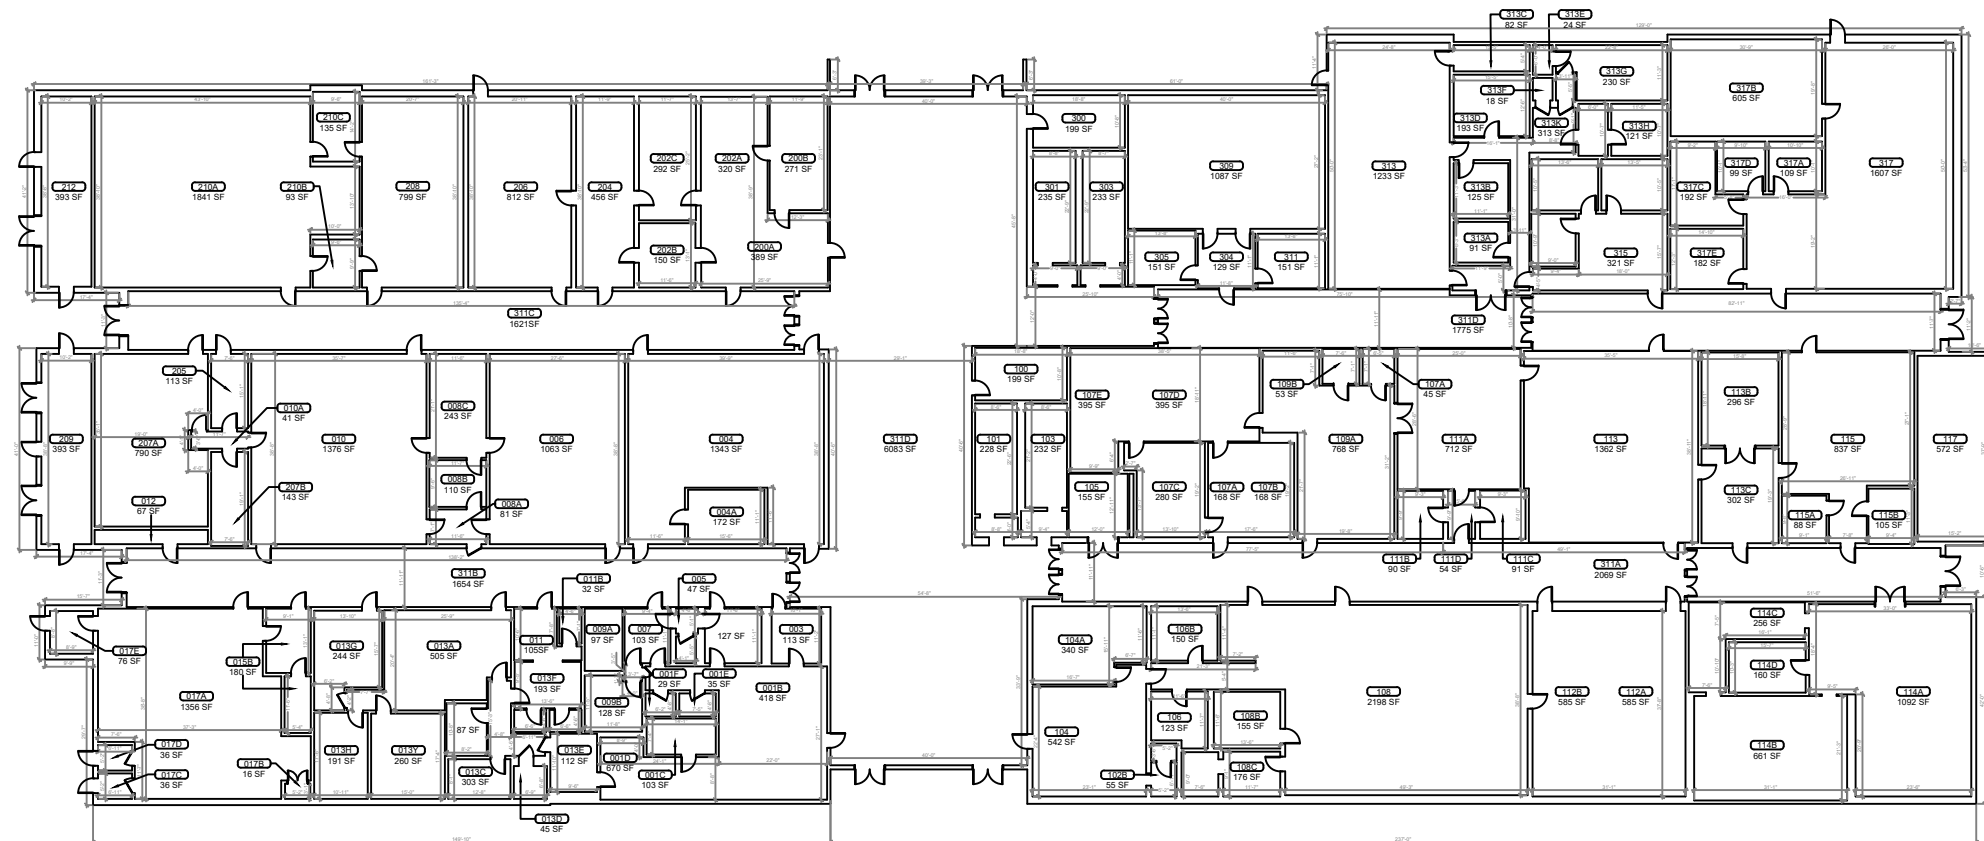

**1**  
**B-01 BUILDING 01 FLOOR PLAN**  
 SCALE: 3/16"=1'-0"

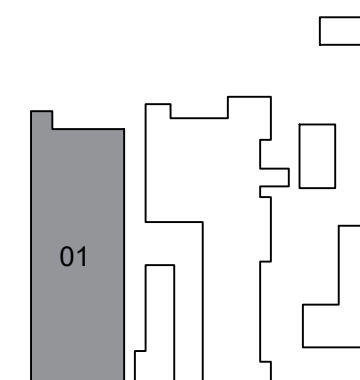


**KEY PLAN**

REV	DATE	DESCRIPTION
A	03/05/2021	PRELIMINARY FISH PLAN
B		
0		
1		
2		
3		
4		
5		
6		

ARCHIS PROJECT NO.:

DRAWN BY:	CHECKED BY:
HP	CB

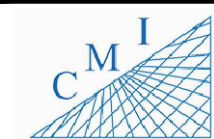

158 Terra Mango Loop, Suite B,  
 Orlando, FL 32835  
 Main: (407) 293-4168

PREPARED BY:

350 E. Crown Point Road, Suite 1100  
 Winter Garden, FL 34787  
 Main: 888.324.2557  
 Direct: 407.439.1594



DATE \_\_\_\_\_  
 , PE  
 FL PROFESSIONAL ENGINEER LIC. # \_\_\_\_\_

**LAKE TECHNICAL COLLEGE**  
**(FISH PLAN)**  
 2001 Kurt St, Eustis, FL

SHEET DESCRIPTION  
**BUILDING 01**

SHEET NUMBER  
**B-01**

ARCHIS TECHNOLOGIES - \\server-1\H\Archis\21-046 Lake Tech Eustis\21-046 Lake Tech Eustis\CADD.dwg March 24, 2021 11:10:32 PC20

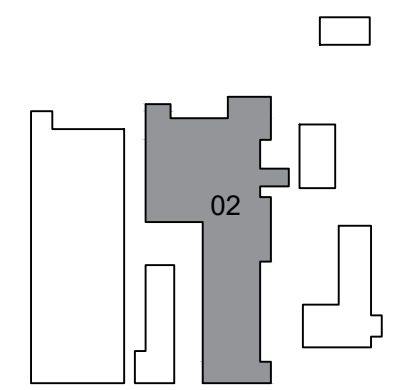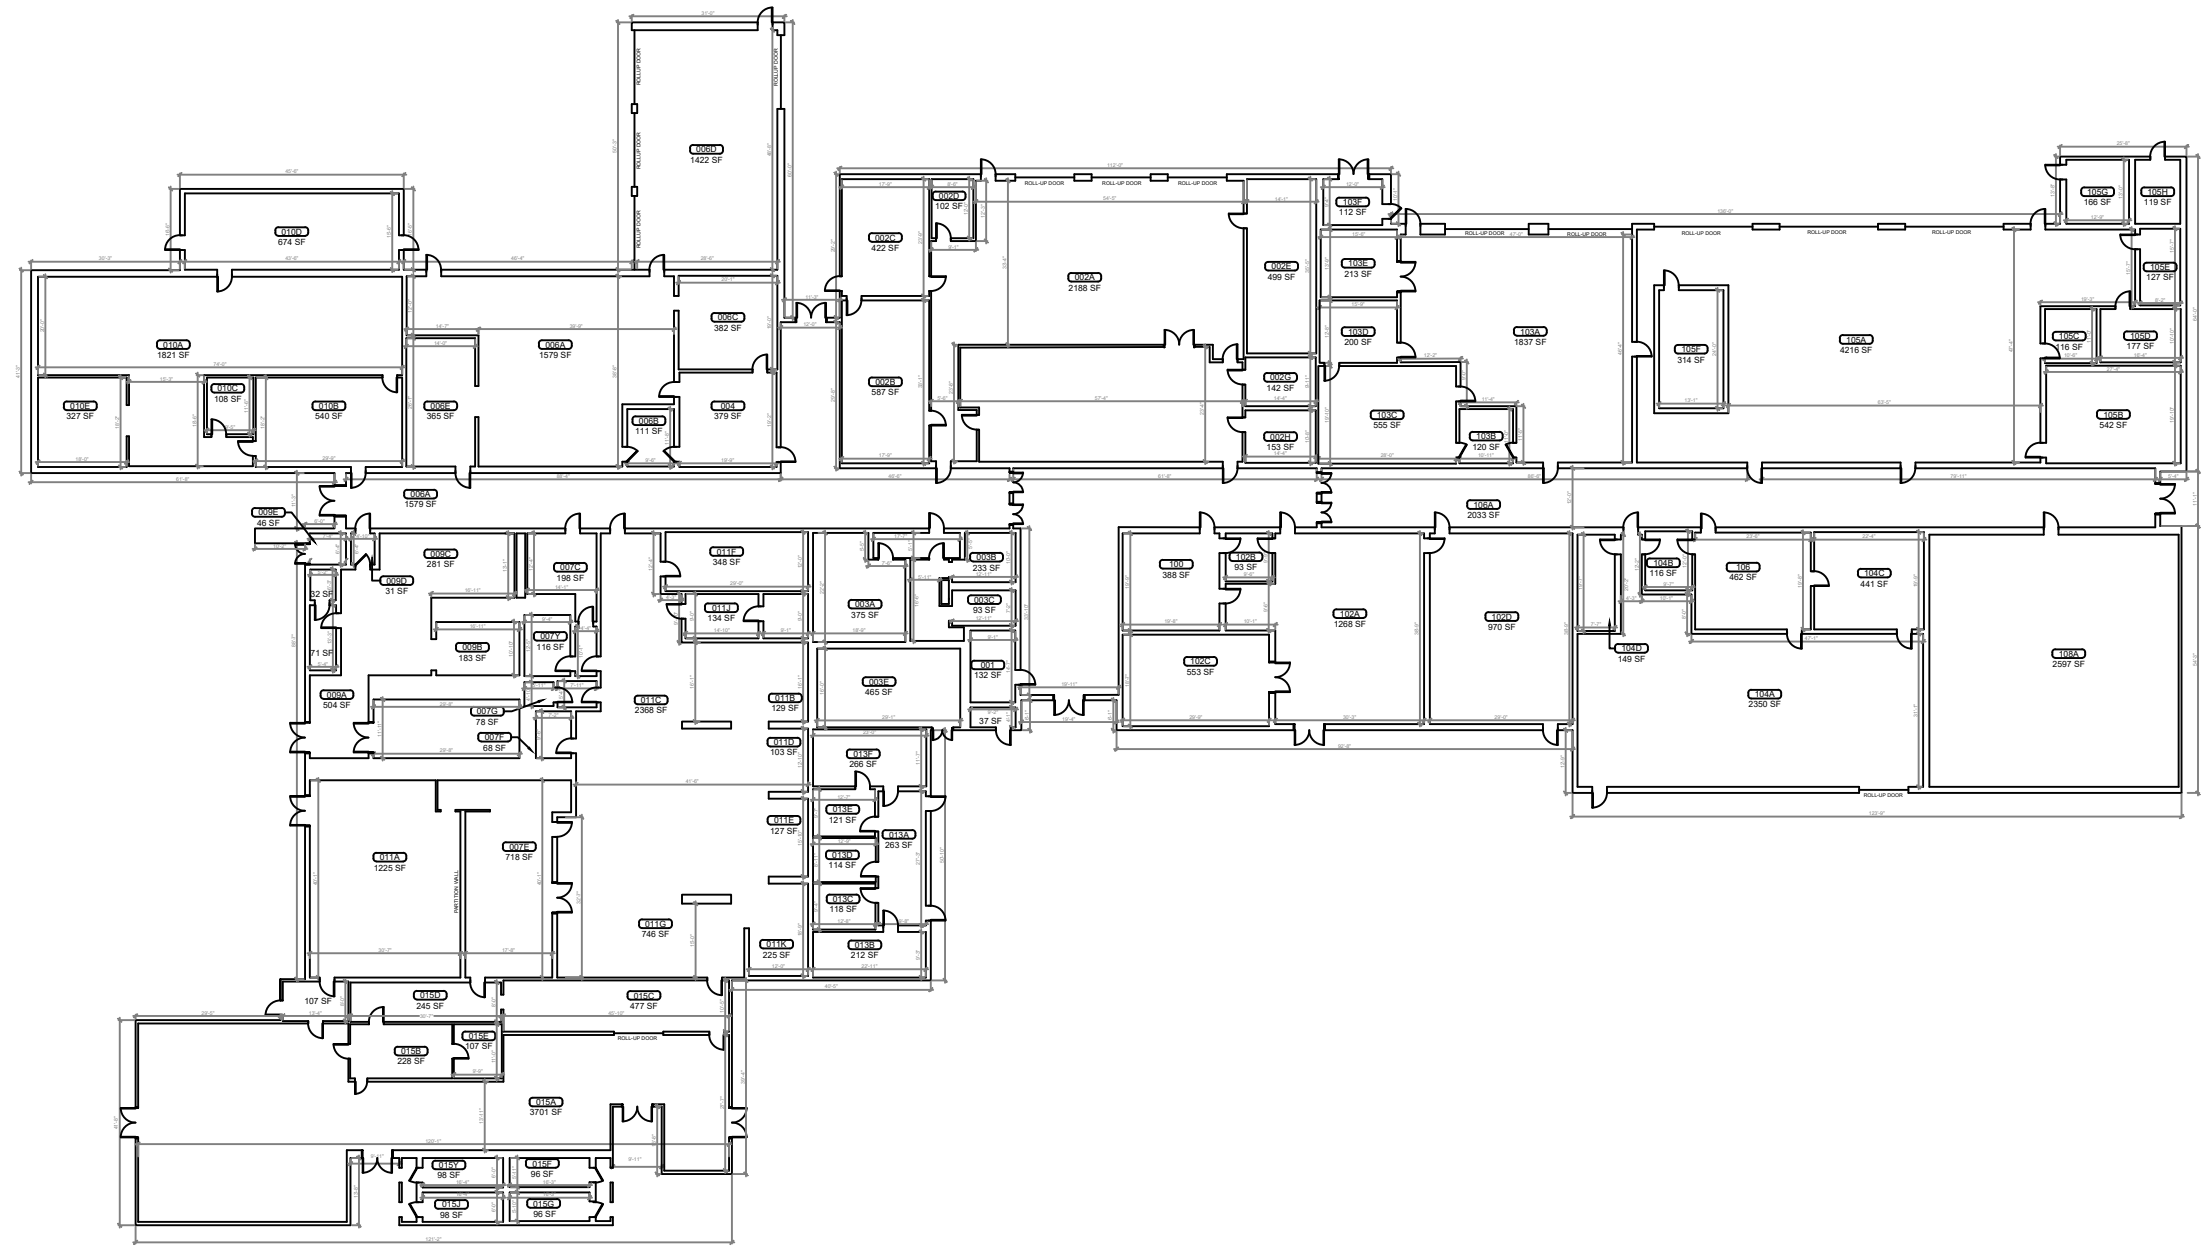

**1**  
B-02 **BUILDING 02 FLOOR PLAN**  
SCALE: 1/16"=1'-0"

REV	DATE	DESCRIPTION
A	03/05/2021	PRELIMINARY FISH PLAN
B		
0		
1		
2		
3		
4		
5		
6		

ARCHIS PROJECT NO.:	
DRAWN BY: HP	CHECKED BY: CB



**CMI**  
158 Terra Mango Loop, Suite B,  
Orlando, FL 32835  
Main: (407) 293-4168

PREPARED BY:  
**ARCHIS**  
350 E. Crown Point Road, Suite 1100  
Winter Garden, FL 34787  
Main: 888.324.2557  
Direct: 407.439.1594

DATE  
, PE  
FL PROFESSIONAL ENGINEER LIC. #



**LAKE TECHNICAL COLLEGE**  
**(FISH PLAN)**  
2001 Kurt St, Eustis, FL

SHEET DESCRIPTION  
**BUILDING 02**

SHEET NUMBER  
**B-02**

**KEY PLAN**

ARCHIS TECHNOLOGIES - \\server-1\H\Archis\21-046 Lake Tech Eustis\From ISP\2021-03-24\896\_Lake County\_Fish Survey\_Lake Tech Eustis CADD.dwg March 24, 2021 11:10:37 PC20

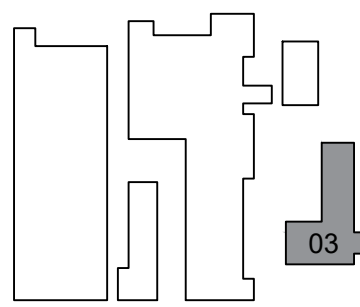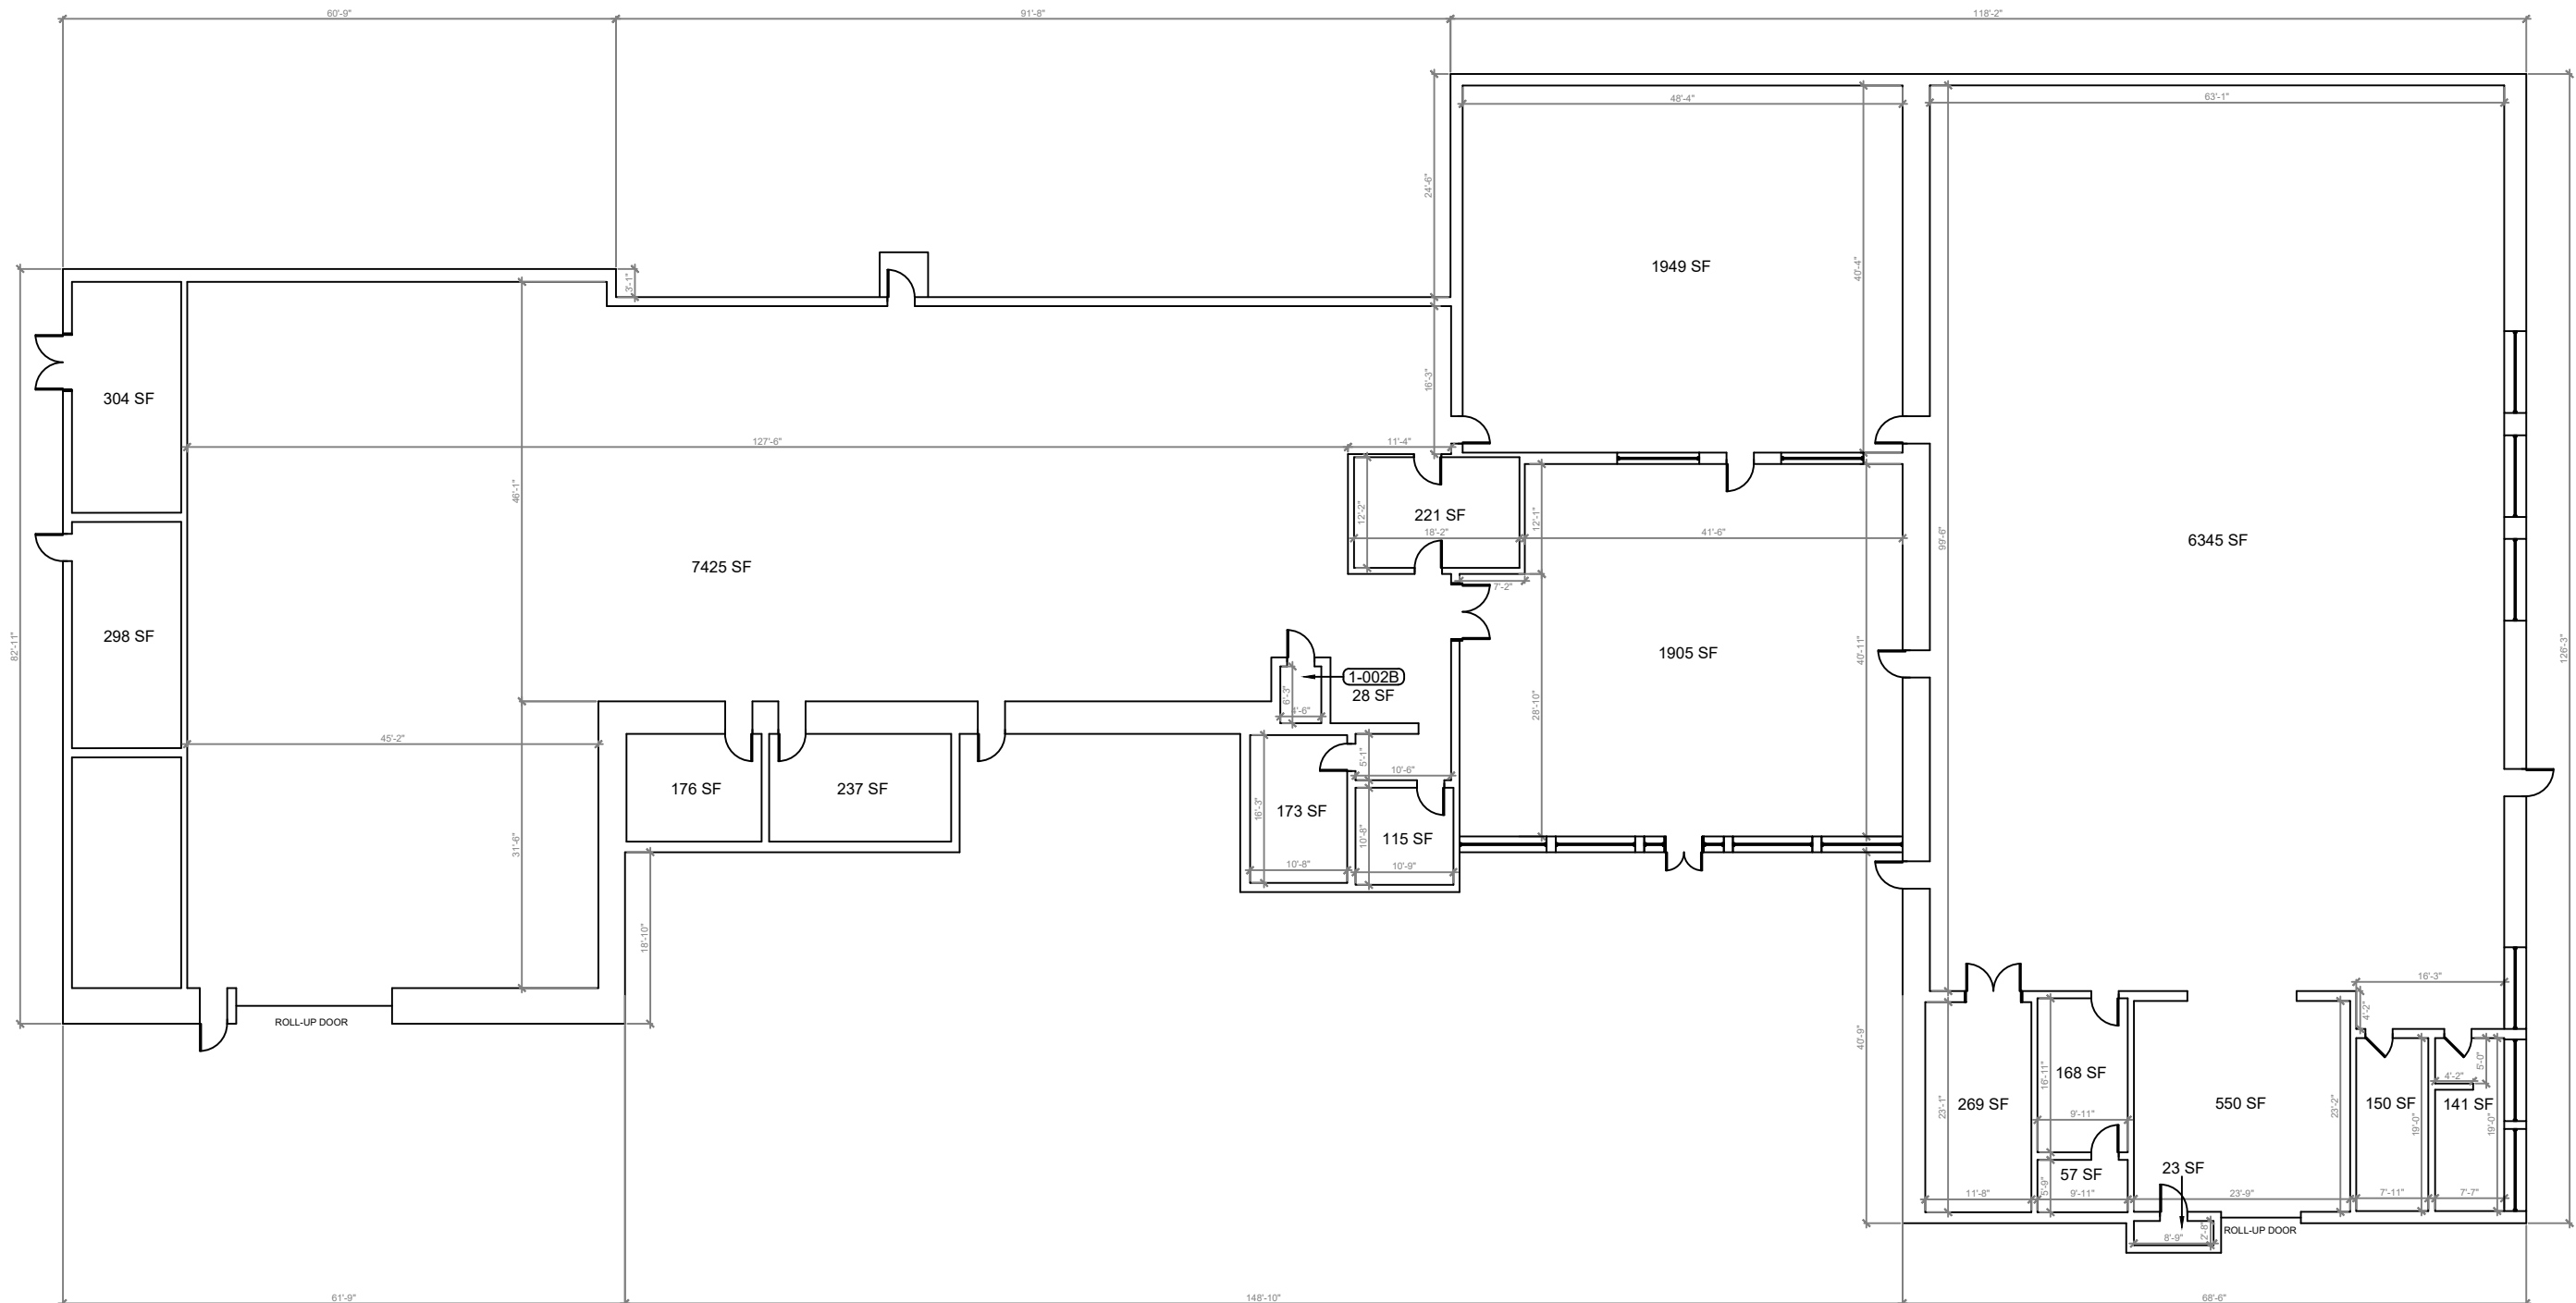

**1**  
**B-03** **BUILDING 03 FLOOR PLAN**  
SCALE: 1/8"=1'-0"

**KEY PLAN**

REV	DATE	DESCRIPTION
A	03/05/2021	PRELIMINARY FISH PLAN
B		
0		
1		
2		
3		
4		
5		
6		

ARCHIS PROJECT NO.:	
DRAWN BY:	CHECKED BY:
HP	CB



158 Terra Mango Loop, Suite B,  
Orlando, FL 32835  
Main: (407) 293-4168

PREPARED BY:



350 E. Crown Point Road, Suite 1100  
Winter Garden, FL 34787  
Main: 888.324.2557  
Direct: 407.439.1594

DATE

, PE

FL PROFESSIONAL ENGINEER LIC. #

**LAKE TECHNICAL COLLEGE**  
**(FISH PLAN)**  
2001 Kurt St, Eustis, FL



SHEET DESCRIPTION

**BUILDING 03**

SHEET NUMBER

**B-03**

ARCHIS TECHNOLOGIES - \\server-1\H\Archis\21-046 Lake Tech Eustis\21-046 Lake Tech Eustis\Fish Survey\_Lake County\_Fish Survey\_Lake County\_CADD.dwg March 24, 2021 11:10:42 PC20

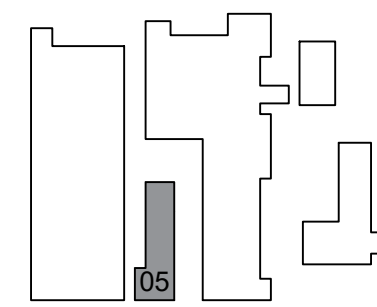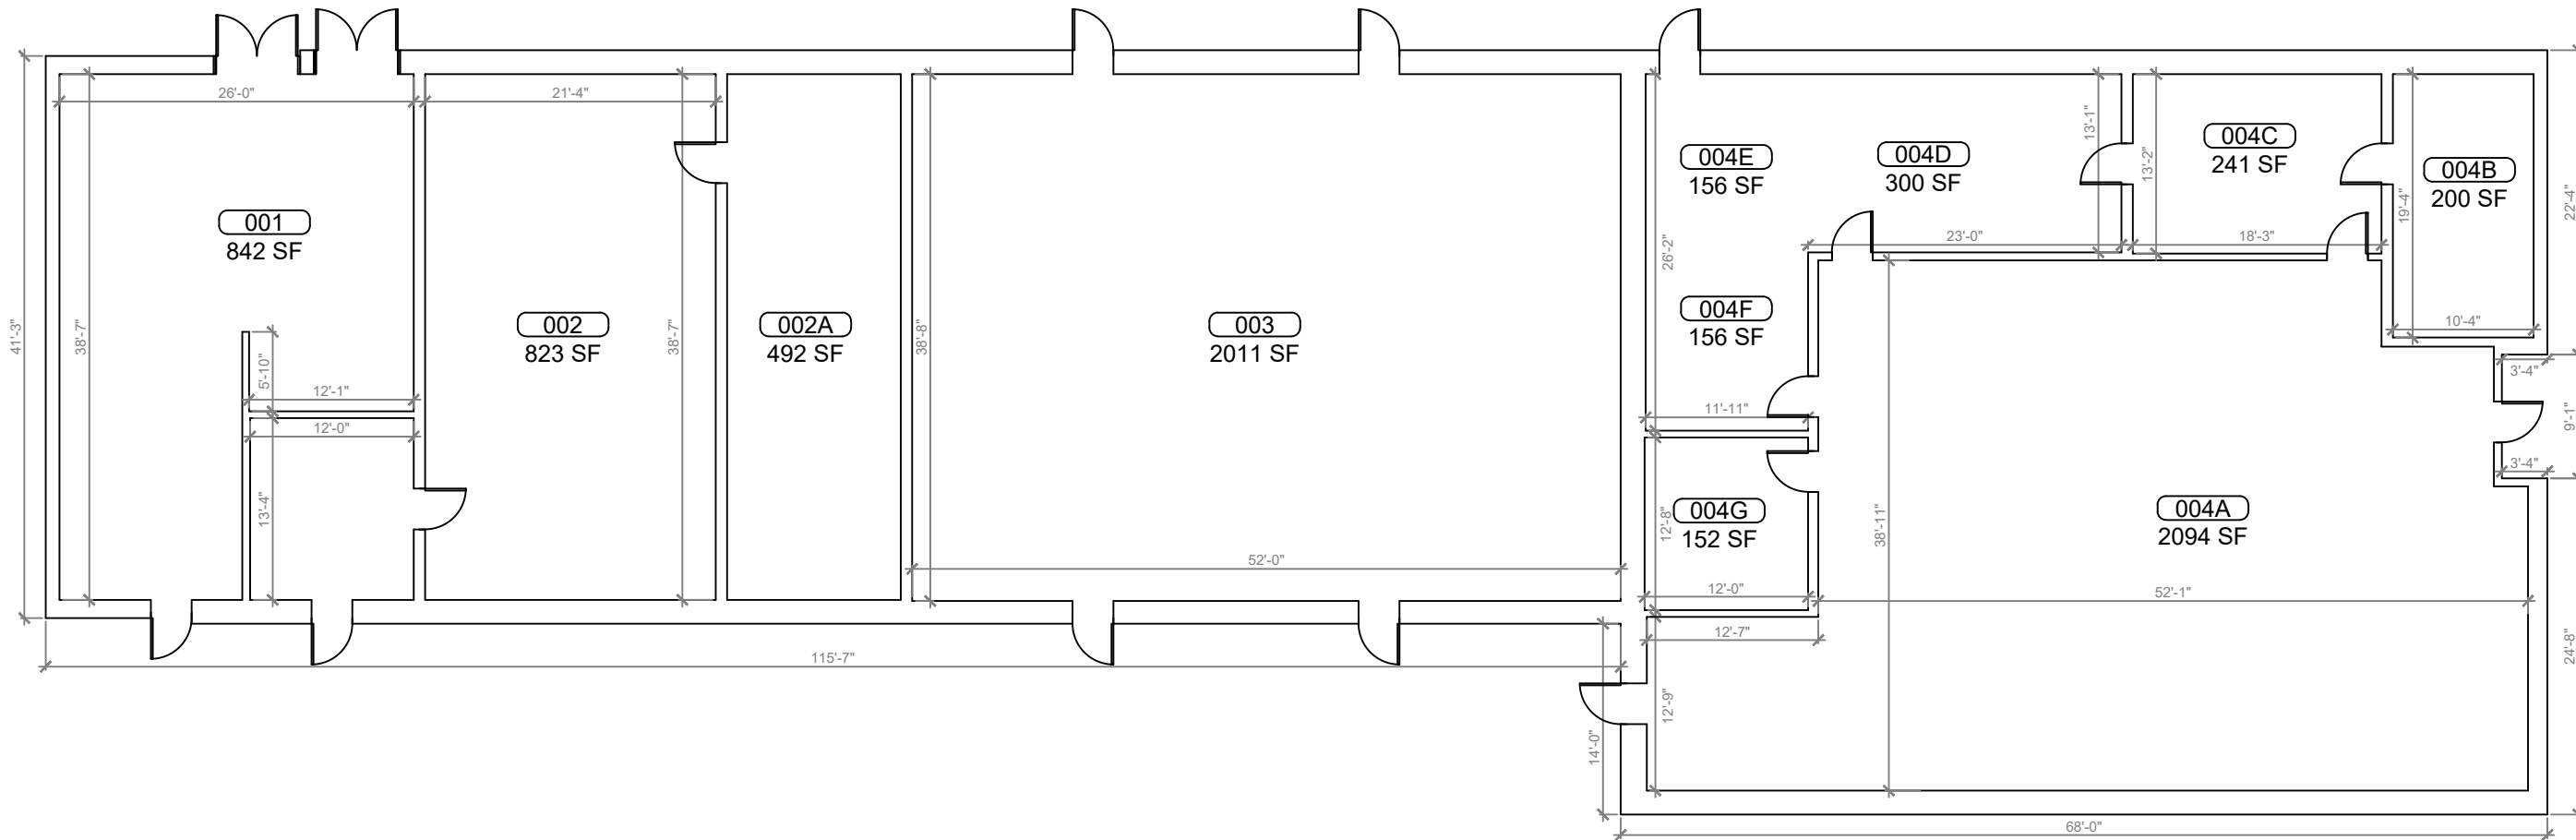

**KEY PLAN**

**1**  
B-04 **BUILDING 05 FLOOR PLAN**  
SCALE: 3/16"=1'-0"

REV	DATE	DESCRIPTION
A	03/05/2021	PRELIMINARY FISH PLAN
B		
0		
1		
2		
3		
4		
5		
6		

ARCHIS PROJECT NO.:	
DRAWN BY: HP	CHECKED BY: CB



158 Terra Mango Loop, Suite B,  
Orlando, FL 32835  
Main: (407) 293-4168

PREPARED BY:



350 E. Crown Point Road, Suite 1100  
Winter Garden, FL 34787  
Main: 888.324.2557  
Direct: 407.439.1594

DATE

, PE

FL PROFESSIONAL ENGINEER LIC. #

**LAKE TECHNICAL COLLEGE**  
**(FISH PLAN)**  
2001 Kurt St, Eustis, FL


SHEET DESCRIPTION

**BUILDING 05**

SHEET NUMBER

**B-04**

ARCHIS TECHNOLOGIES - \\server-1\H\Archis\21-046 Lake Tech Eustis\21-046 Lake Tech Eustis Fish Survey\_Lake County\_Fish Survey\_CADD.dwg March 24, 2021 11:10:47 PC20

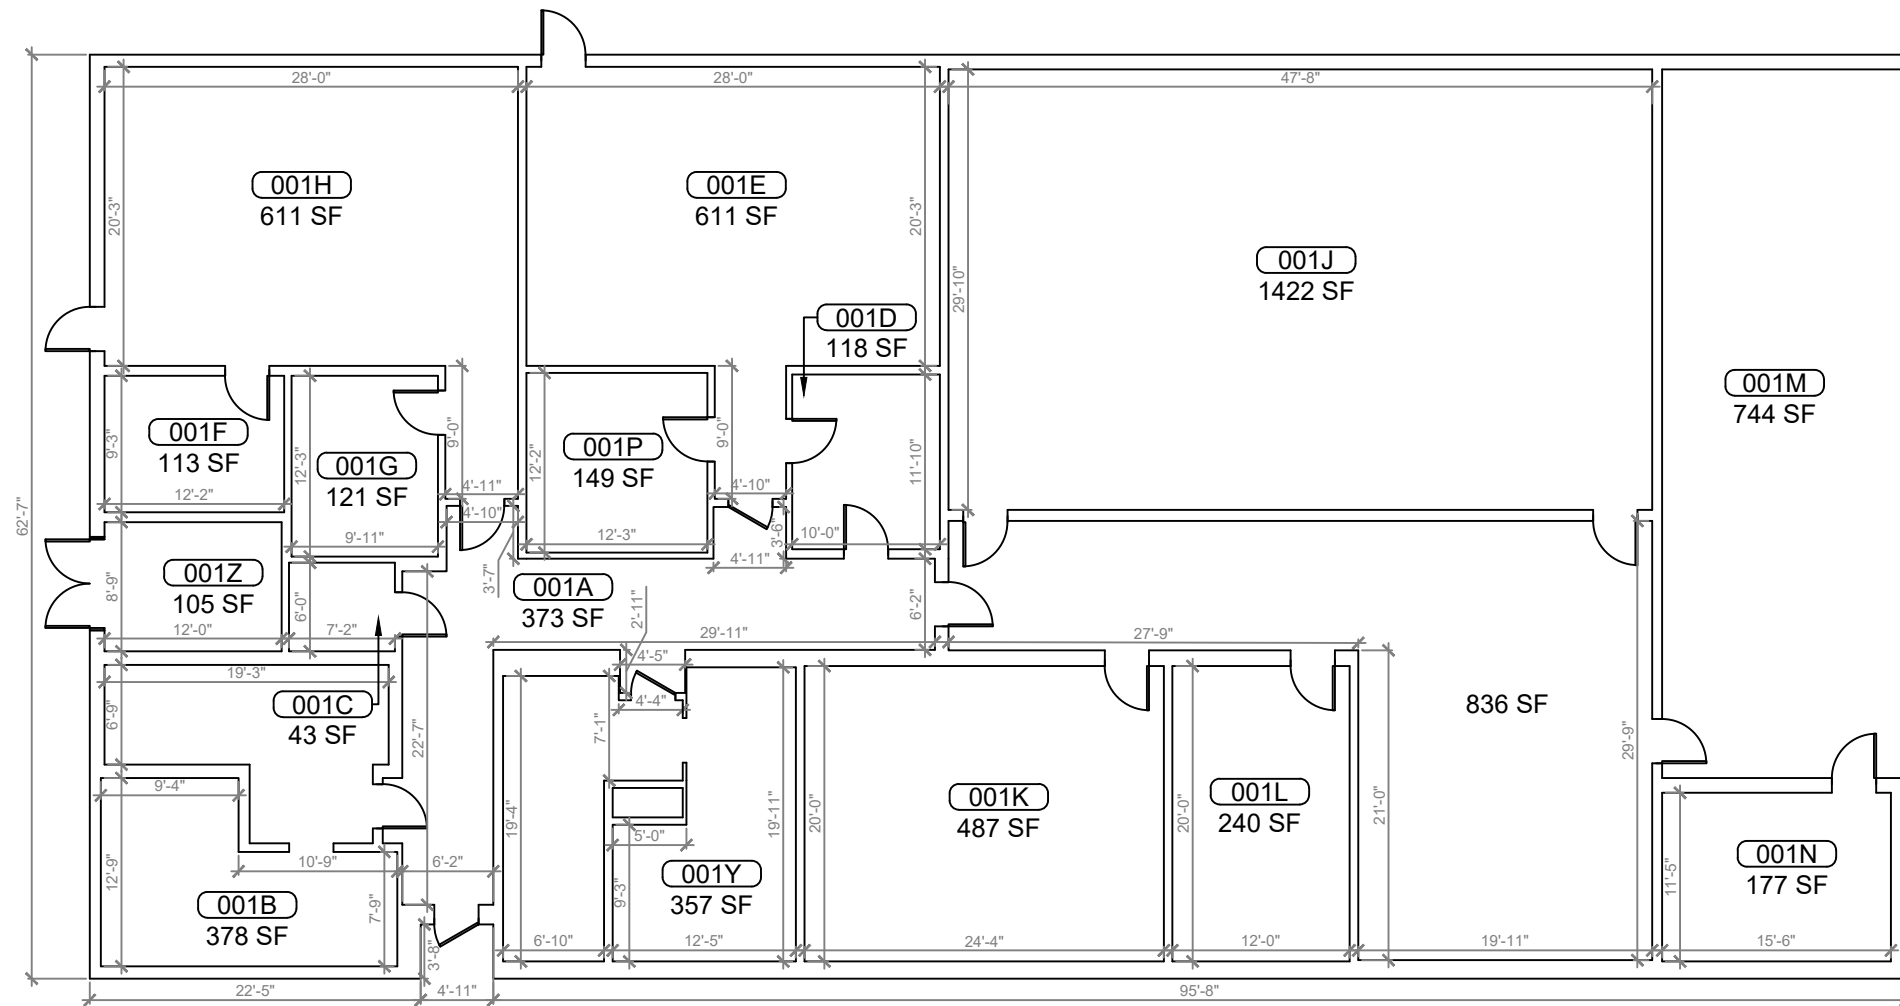

REV	DATE	DESCRIPTION
A	03/05/2021	PRELIMINARY FISH PLAN
B		
0		
1		
2		
3		
4		
5		
6		


ARCHIS PROJECT NO.:  
 DRAWN BY: HP  
 CHECKED BY: CB



**CMI**  
 158 Terra Mango Loop, Suite B,  
 Orlando, FL 32835  
 Main: (407) 293-4168

PREPARED BY:  
**ARCHIS**  
 350 E. Crown Point Road, Suite 1100  
 Winter Garden, FL 34787  
 Main: 888.324.2557  
 Direct: 407.439.1594

06

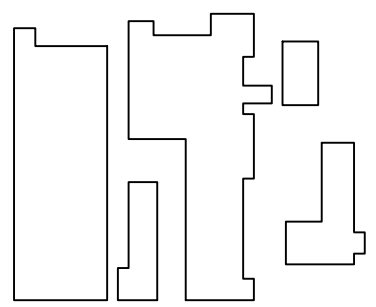

**KEY PLAN**

**1 BUILDING 06 FLOOR PLAN**  
 B-05 SCALE: 3/16"=1'-0"



DATE  
 , PE  
 FL PROFESSIONAL ENGINEER LIC. #

**LAKE TECHNICAL COLLEGE**  
**(FISH PLAN)**  
 2001 Kurt St, Eustis, FL

SHEET DESCRIPTION  
**BUILDING 06**

SHEET NUMBER  
**B-05**

ARCHIS TECHNOLOGIES - \\server-1\H\Archis\21-046 Lake Tech Eustis\21-046 Lake Tech Eustis\Fish Survey\_Lake County\_Schools\CADD.dwg March 24, 2021 11:10:52 PC20

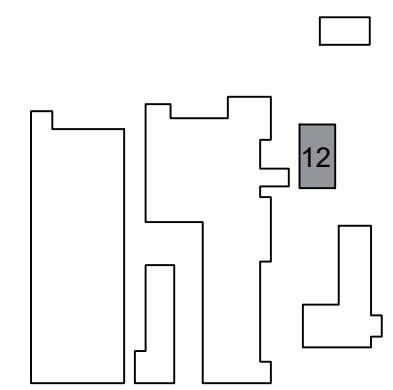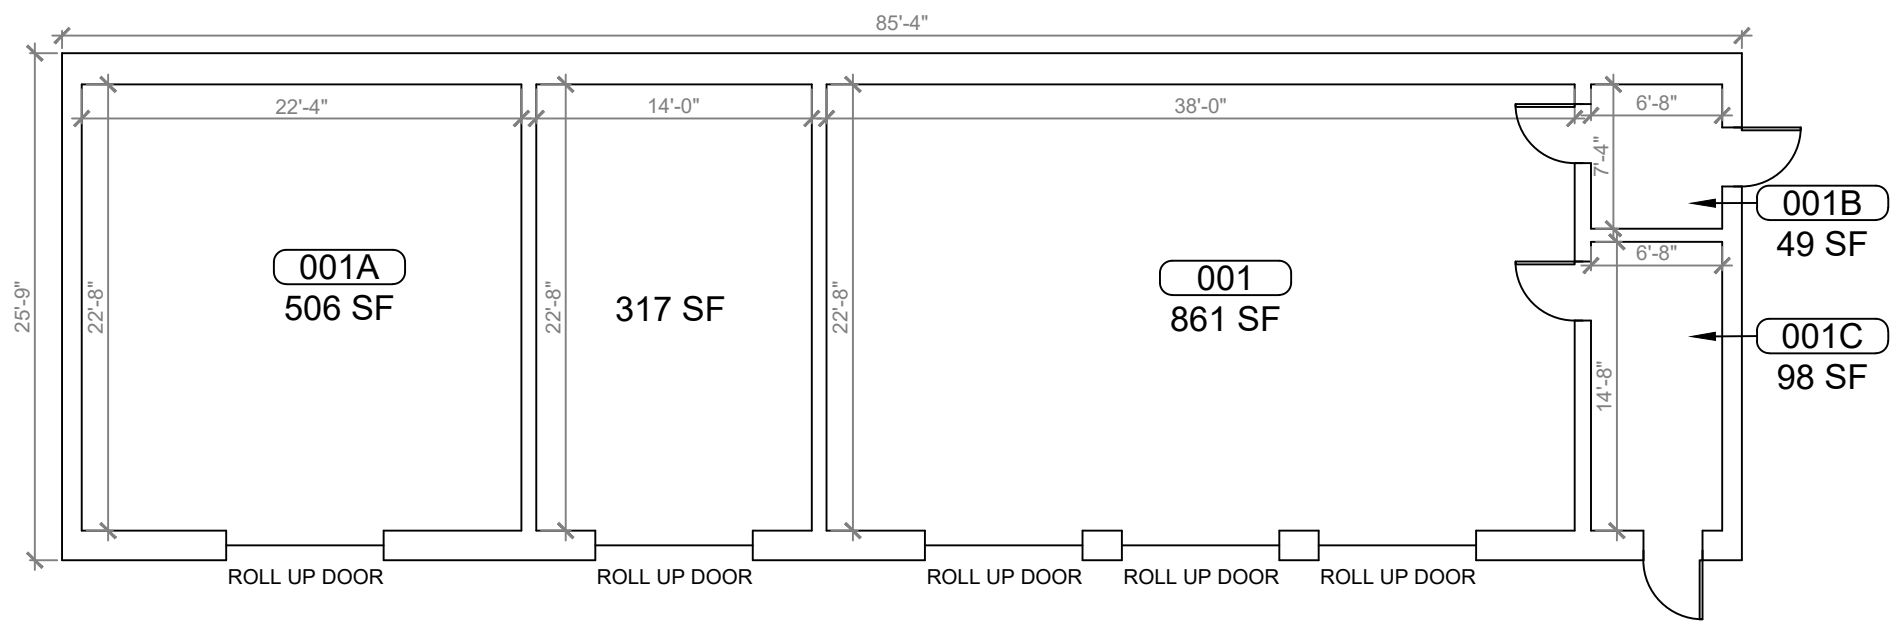

**1**  
**B-06** **BUILDING 12 FLOOR PLAN**  
SCALE: 1/4"=1'-0"

REV	DATE	DESCRIPTION
A	03/05/2021	PRELIMINARY FISH PLAN
B		
0		
1		
2		
3		
4		
5		
6		

ARCHIS PROJECT NO.:	
DRAWN BY:	CHECKED BY:
HP	CB



PREPARED BY:

350 E. Crown Point Road, Suite 1100  
Winter Garden, FL 34787  
Main: 888.324.2557  
Direct: 407.439.1594

DATE \_\_\_\_\_  
\_\_\_\_\_, PE  
FL PROFESSIONAL ENGINEER LIC. # \_\_\_\_\_

**LAKE TECHNICAL COLLEGE**  
**(FISH PLAN)**  
2001 Kurt St, Eustis, FL

SHEET DESCRIPTION  
**BUILDING 12**

SHEET NUMBER  
**B-06**