

LEESBURG ELEMENTARY SCHOOL



INDEX OF DRAWINGS

SHT. NO.	DESCRIPTION
SP-01	AERIAL
SP-02	SITE PLAN
B-01	BUILDING 01
B-02	BUILDING 02
B-03	BUILDING 03
B-04	BUILDING 04
B-05	BUILDING 05
B-06	BUILDING 06
B-07	BUILDING 07 & 08

REV	DATE	DESCRIPTION
A	02/19/21	PRELIMINARY FISH PLAN
B		
0		
1		
2		
3		
4		
5		
6		

ARCHIS PROJECT NO.:

DRAWN BY:	CHECKED BY:
VP	SH



158 Terra Mango Loop, Suite B,
Orlando, FL 32835
Main: (407) 293-4168

PREPARED BY:



350 E. Crown Point Road, Suite 1100
Winter Garden, FL 34787
Main: 888.324.2557
Direct: 407.439.1594

DATE

, PE

FL PROFESSIONAL ENGINEER LIC. #

**Leesburg
Elementary School
(FISH PLAN)**

2229 South St,
Leesburg, FL

SHEET DESCRIPTION

AERIAL VIEW


SHEET NUMBER

SP-01

1 AERIAL VIEW
SP-01 SCALE: N.T.S.

ARCHIS TECHNOLOGIES - \\server-1\H\Archis\21-032 Leesburg ES\From ISP\2021-02-19\896_Lake County_Fish Survey_Leesburg ES.dwg February 20, 2021 00:17:11 BIM8

ARCHIS TECHNOLOGIES - \\server-1\H\Archis\21-032 Leesburg\21-032 Leesburg ES\From ISP\2021-02-19\896_Lake County_Fish Survey_Leesburg ES.dwg February 20, 2021 00:17:19 BIM8

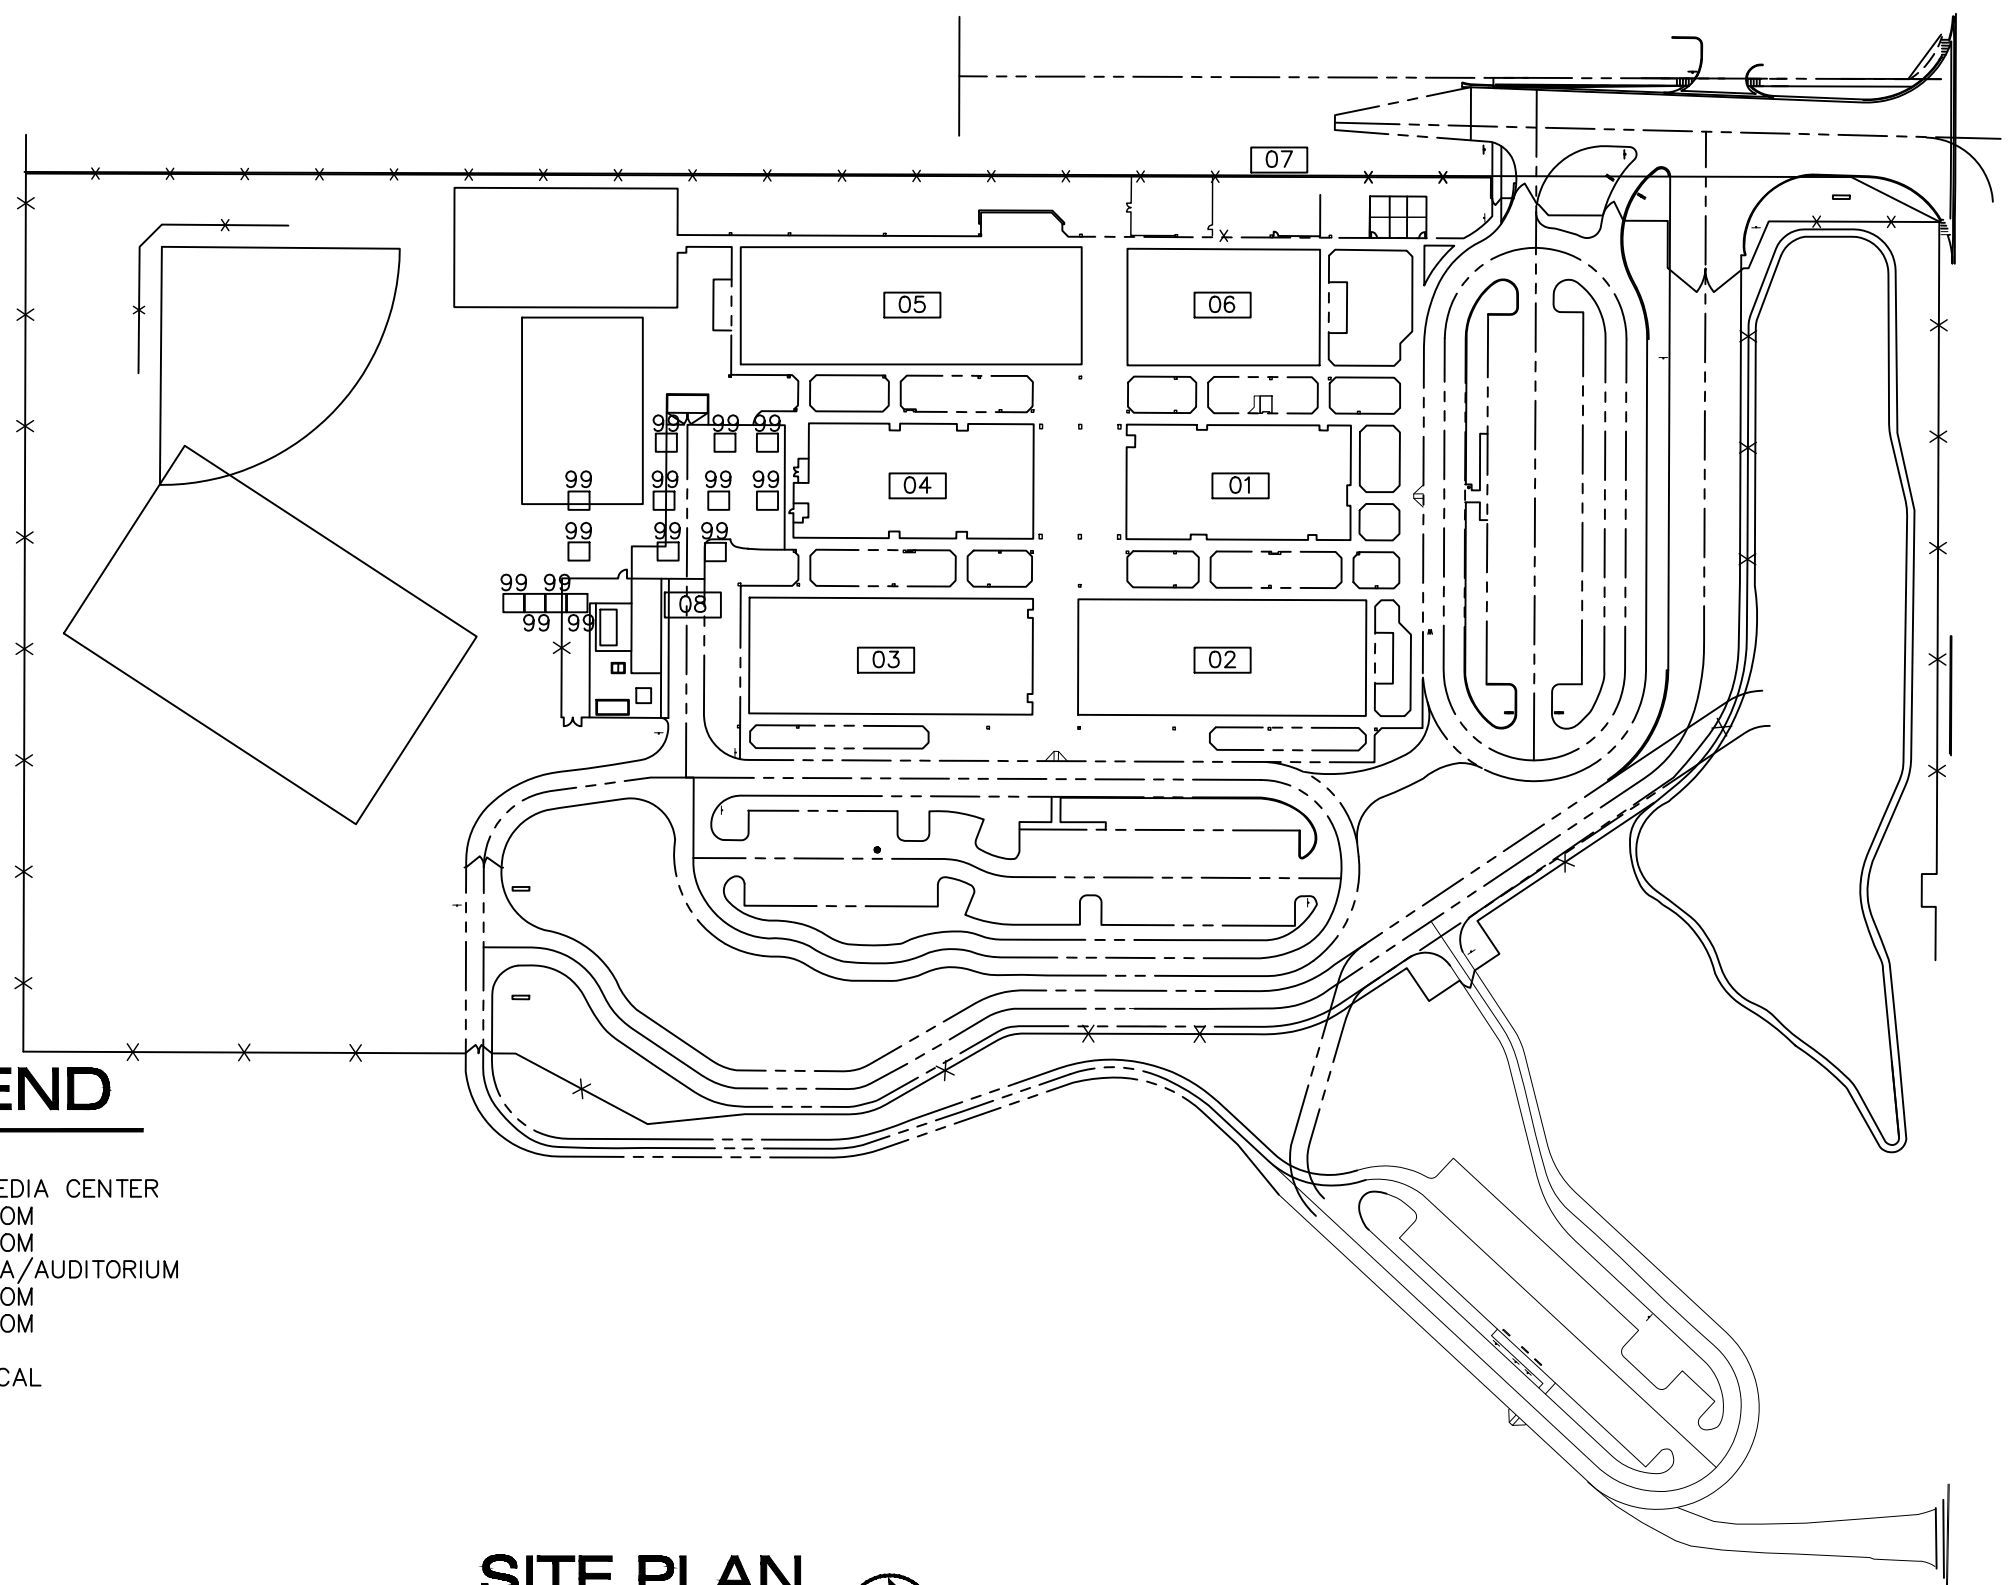


LEGEND

- 01-ADMIN/MEDIA CENTER
- 02-CLASSROOM
- 03-CLASSROOM
- 04-CAFETERIA/AUDITORIUM
- 05-CLASSROOM
- 06-CLASSROOM
- 07-STORAGE
- 08-MECHANICAL

SITE PLAN

NTS

 

REV	DATE	DESCRIPTION
A	02/19/21	PRELIMINARY FISH PLAN
B		
0		
1		
2		
3		
4		
5		
6		

ARCHIS PROJECT NO.:

DRAWN BY: VP CHECKED BY: SH



CMI

158 Terra Mango Loop, Suite B,
Orlando, FL 32835
Main: (407) 293-4168

PREPARED BY:

ARCHIS

350 E. Crown Point Road, Suite 1100
Winter Garden, FL 34787
Main: 888.324.2557
Direct: 407.439.1594

DATE

, PE

FL PROFESSIONAL ENGINEER LIC. #

**Leesburg
Elementary School
(FISH PLAN)**

2229 South St,
Leesburg, FL


SHEET DESCRIPTION

**OVERALL SITE
PLAN**


SHEET NUMBER

SP-02

ARCHIS TECHNOLOGIES - \\server-1\H\Archis\21-032 Leesburg ES\From ISP\2021-02-19\896_Lake County_Fish Survey_Leesburg ES.dwg February 20, 2021 00:17:20 BIM8

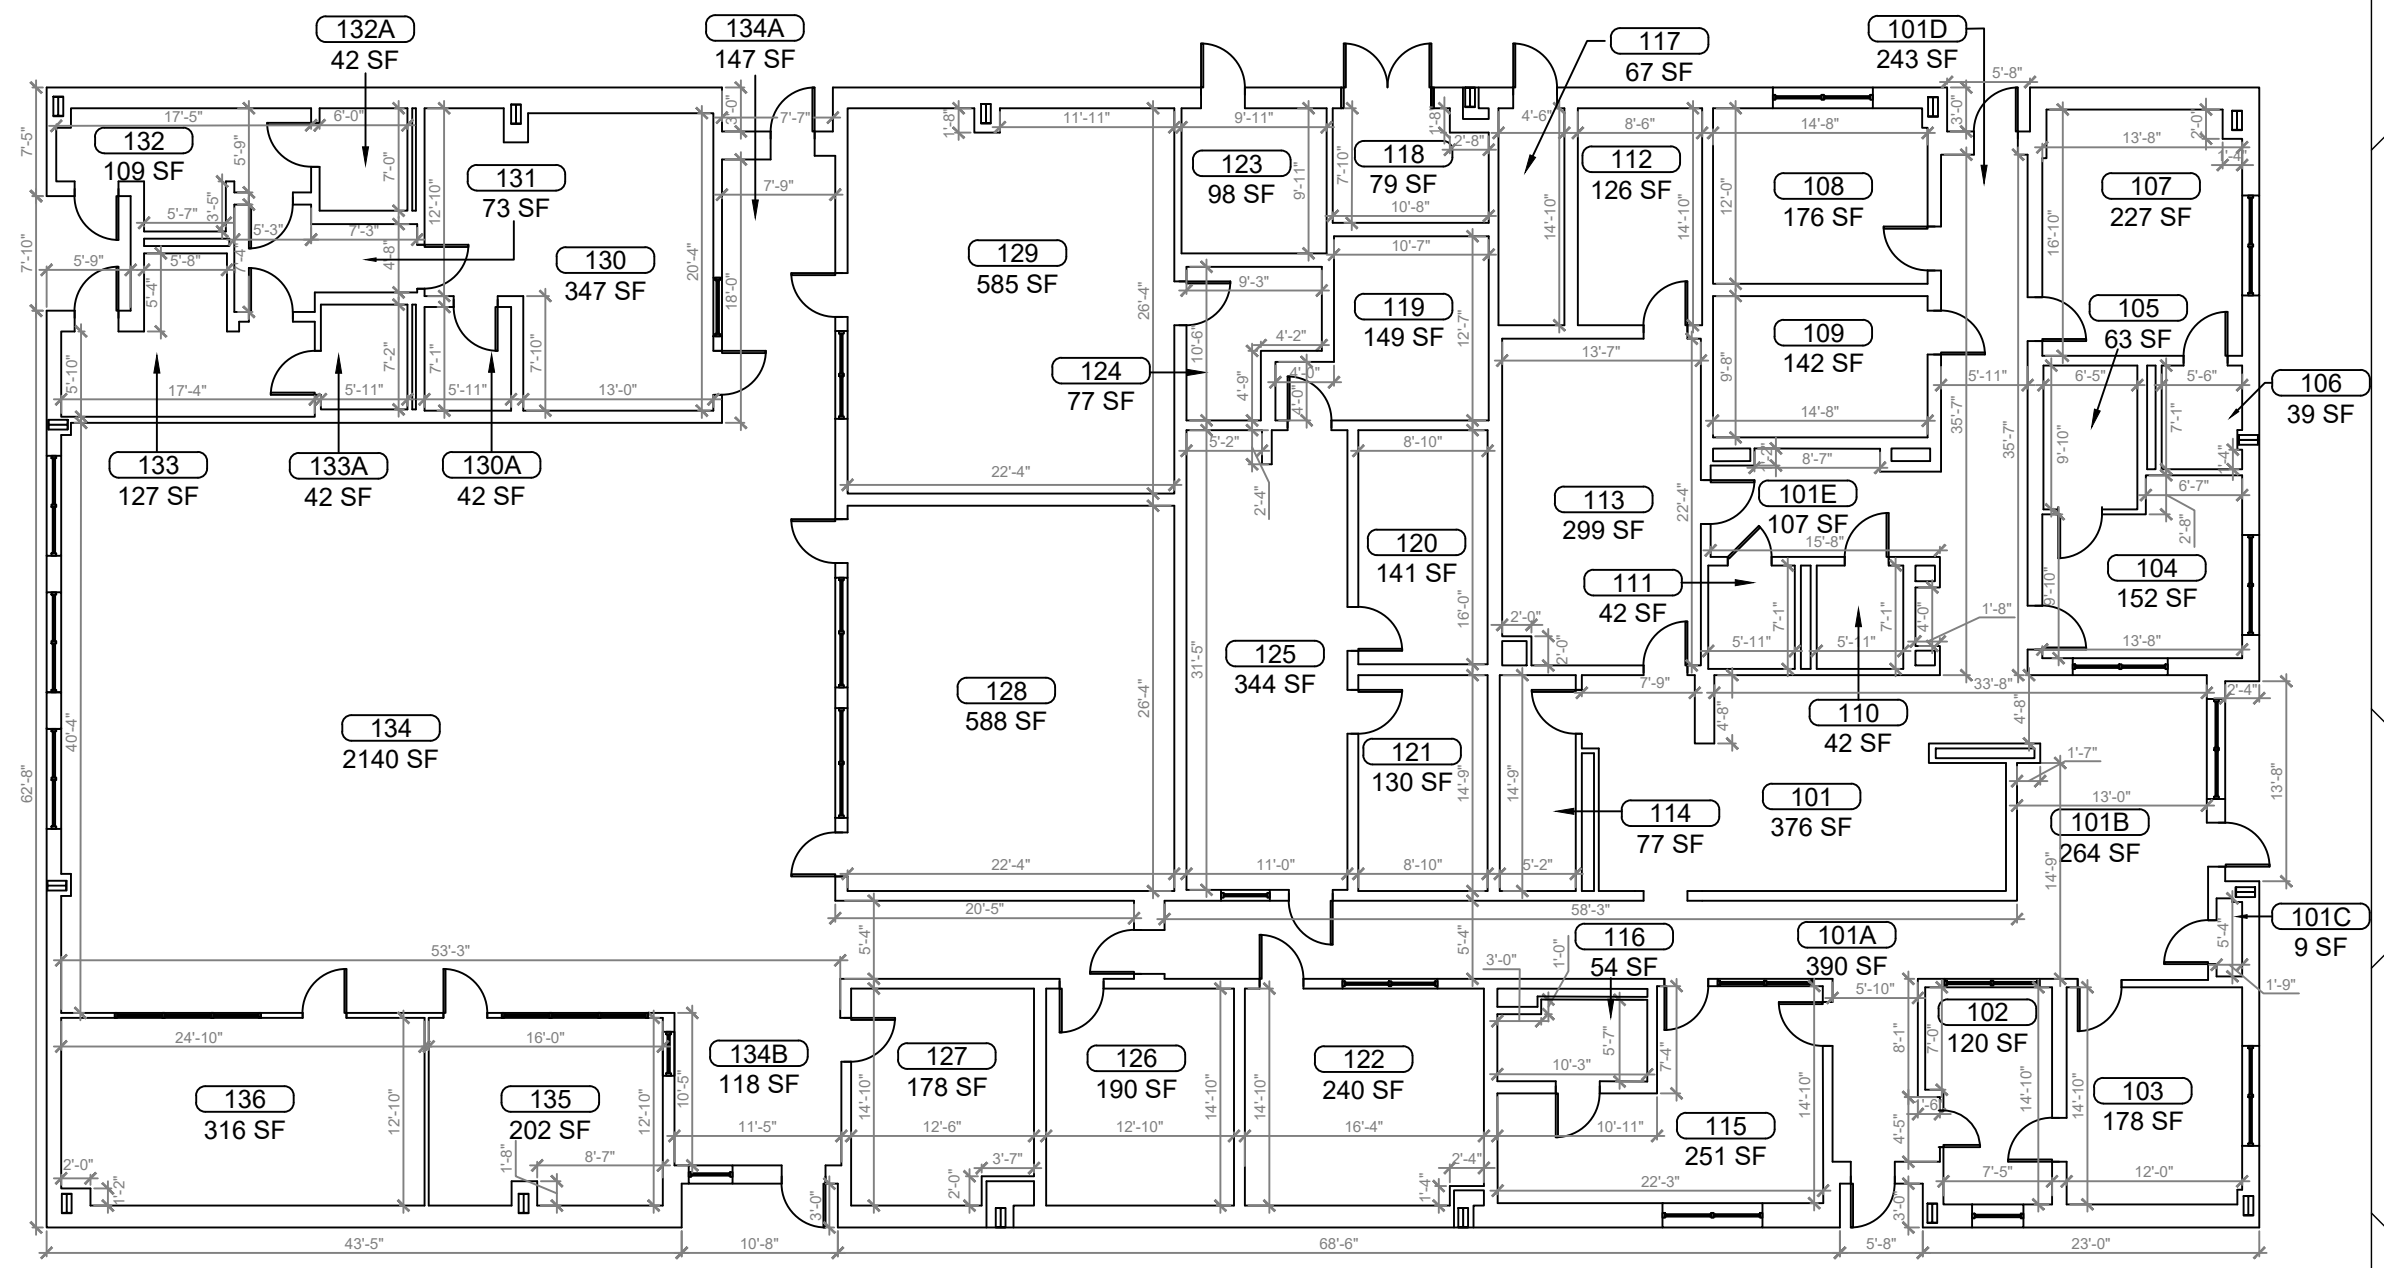

1 BUILDING 01 FLOOR PLAN
B-01 SCALE: 3/16"=1'-0"

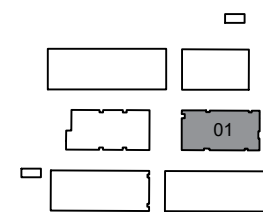

KEY PLAN

REV	DATE	DESCRIPTION
A	02/19/21	PRELIMINARY FISH PLAN
B		
0		
1		
2		
3		
4		
5		
6		

ARCHIS PROJECT NO.:	
DRAWN BY:	CHECKED BY:
VP	SH



158 Terra Mango Loop, Suite B,
Orlando, FL 32835
Main: (407) 293-4168

PREPARED BY:

ARCHIS

350 E. Crown Point Road, Suite 1100
Winter Garden, FL 34787
Main: 888.324.2577
Direct: 407.439.1594

DATE

, PE

FL PROFESSIONAL ENGINEER LIC. #

**Leesburg
Elementary School
(FISH PLAN)**

2229 South St,
Leesburg, FL



SHEET DESCRIPTION

BUILDING 01


SHEET NUMBER

B-01

ARCHIS TECHNOLOGIES - \\server-1\H\Archis\21-032 Leesburg ES\From ISP\2021-02-19\896_Lake County_Fish Survey_Leesburg ES.dwg February 20, 2021 00:17:25 BIM8

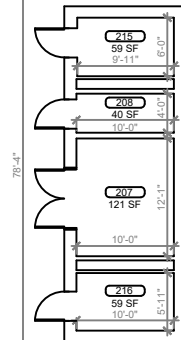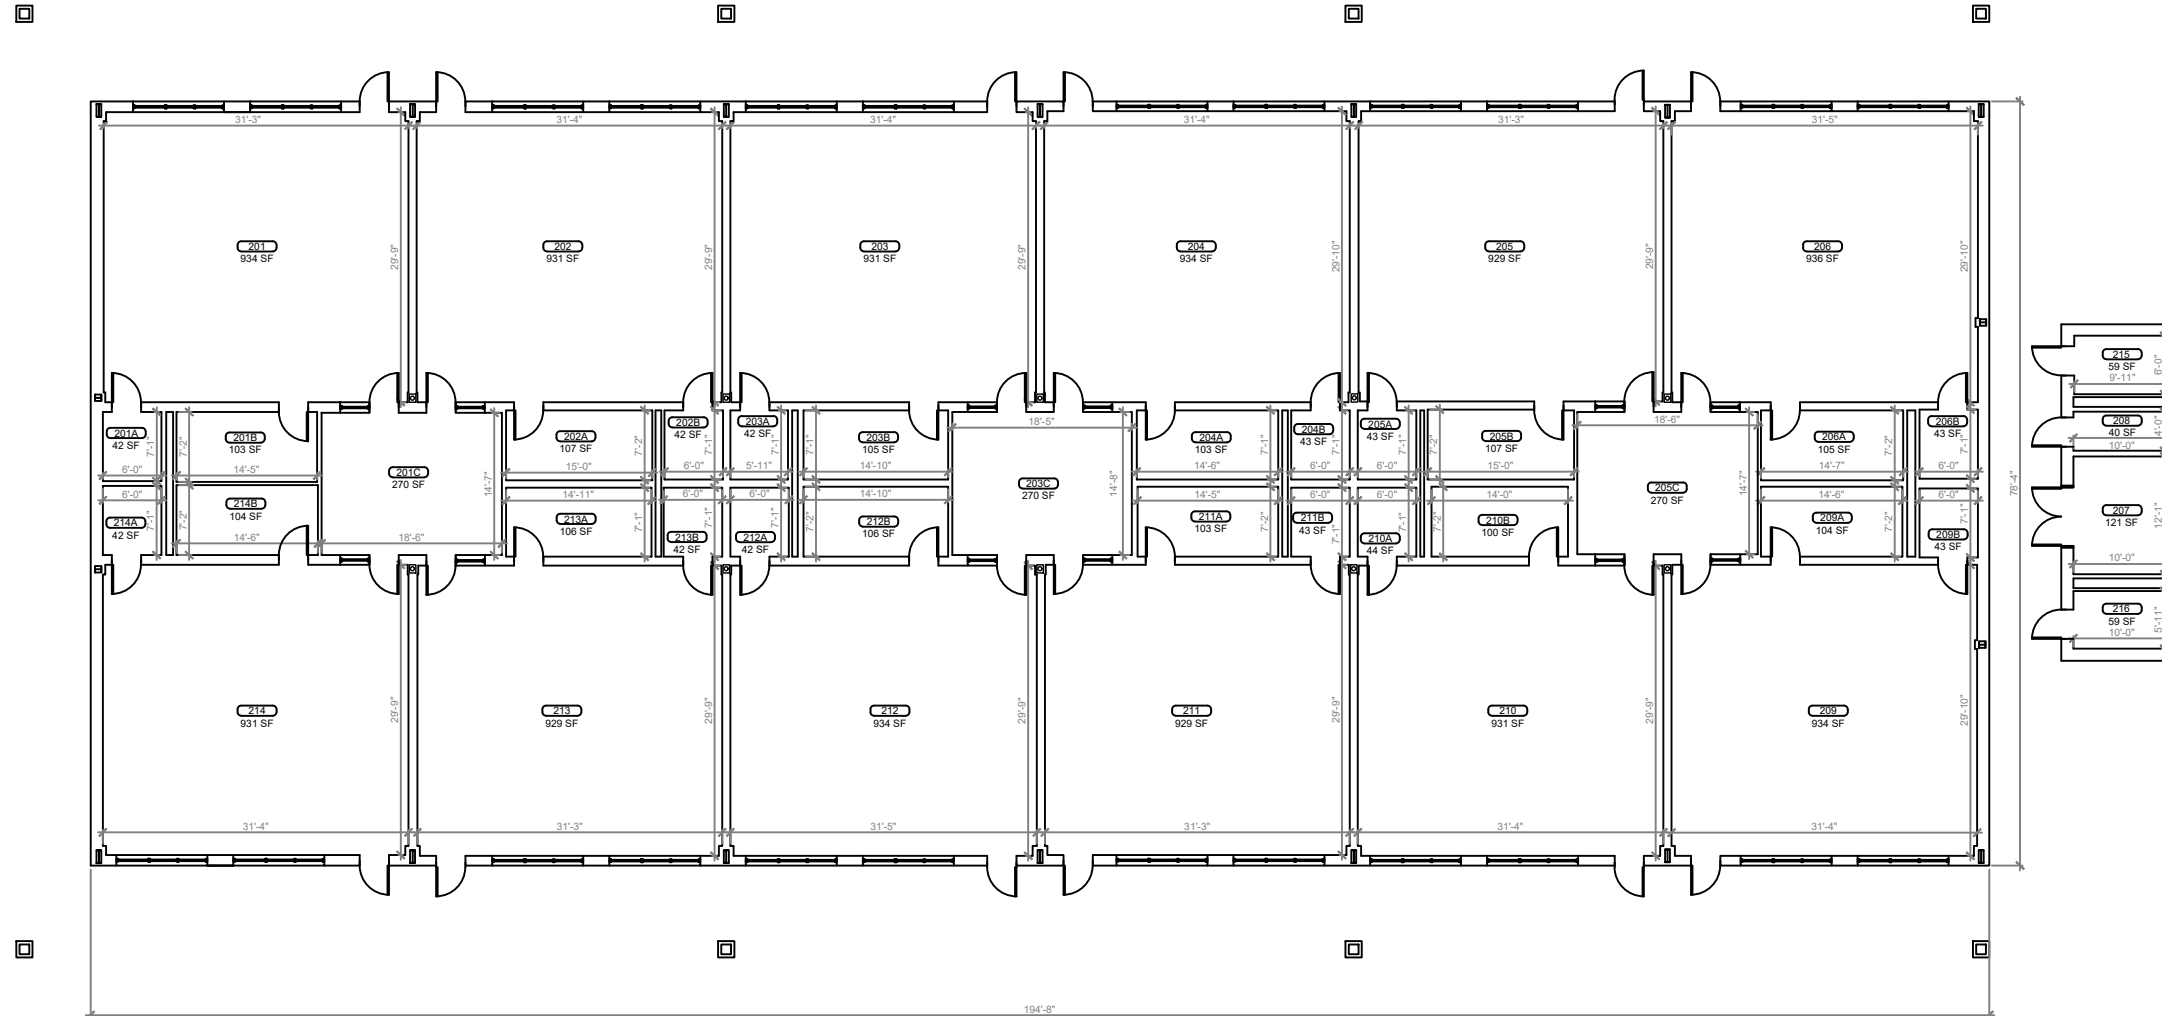

1 **BUILDING 02 FLOOR PLAN**
B-02 SCALE: 1/8"=1'-0"

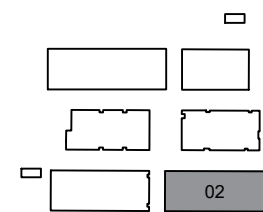

KEY PLAN

REV	DATE	DESCRIPTION
A	02/19/21	PRELIMINARY FISH PLAN
B		
0		
1		
2		
3		
4		
5		
6		

ARCHIS PROJECT NO.:
 DRAWN BY: VP
 CHECKED BY: SH



158 Terra Mango Loop, Suite B,
 Orlando, FL 32835
 Main: (407) 293-4168

PREPARED BY:
ARCHIS
 350 E. Crown Point Road, Suite 1100
 Winter Garden, FL 34787
 Main: 888.324.2557
 Direct: 407.439.1594

DATE
, PE
 FL PROFESSIONAL ENGINEER LIC. #

**Leesburg
 Elementary School
 (FISH PLAN)**
 2229 South St,
 Leesburg, FL

SHEET DESCRIPTION
BUILDING 02


SHEET NUMBER
B-02

ARCHIS TECHNOLOGIES - \\server-1\H\Archis\21-032 Leesburg ES\From ISP\2021-02-19\896_Lake County_Fish Survey_Leesburg ES.dwg February 20, 2021 00:17:30 BIM8



REV	DATE	DESCRIPTION
A	02/19/21	PRELIMINARY FISH PLAN
B		
0		
1		
2		
3		
4		
5		
6		



ARCHIS PROJECT NO.:
 DRAWN BY: VP
 CHECKED BY: SH

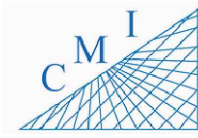


158 Terra Mango Loop, Suite B,
 Orlando, FL 32835
 Main: (407) 293-4168

PREPARED BY:

 350 E. Crown Point Road, Suite 1100
 Winter Garden, FL 34787
 Main: 888.324.2557
 Direct: 407.439.1594

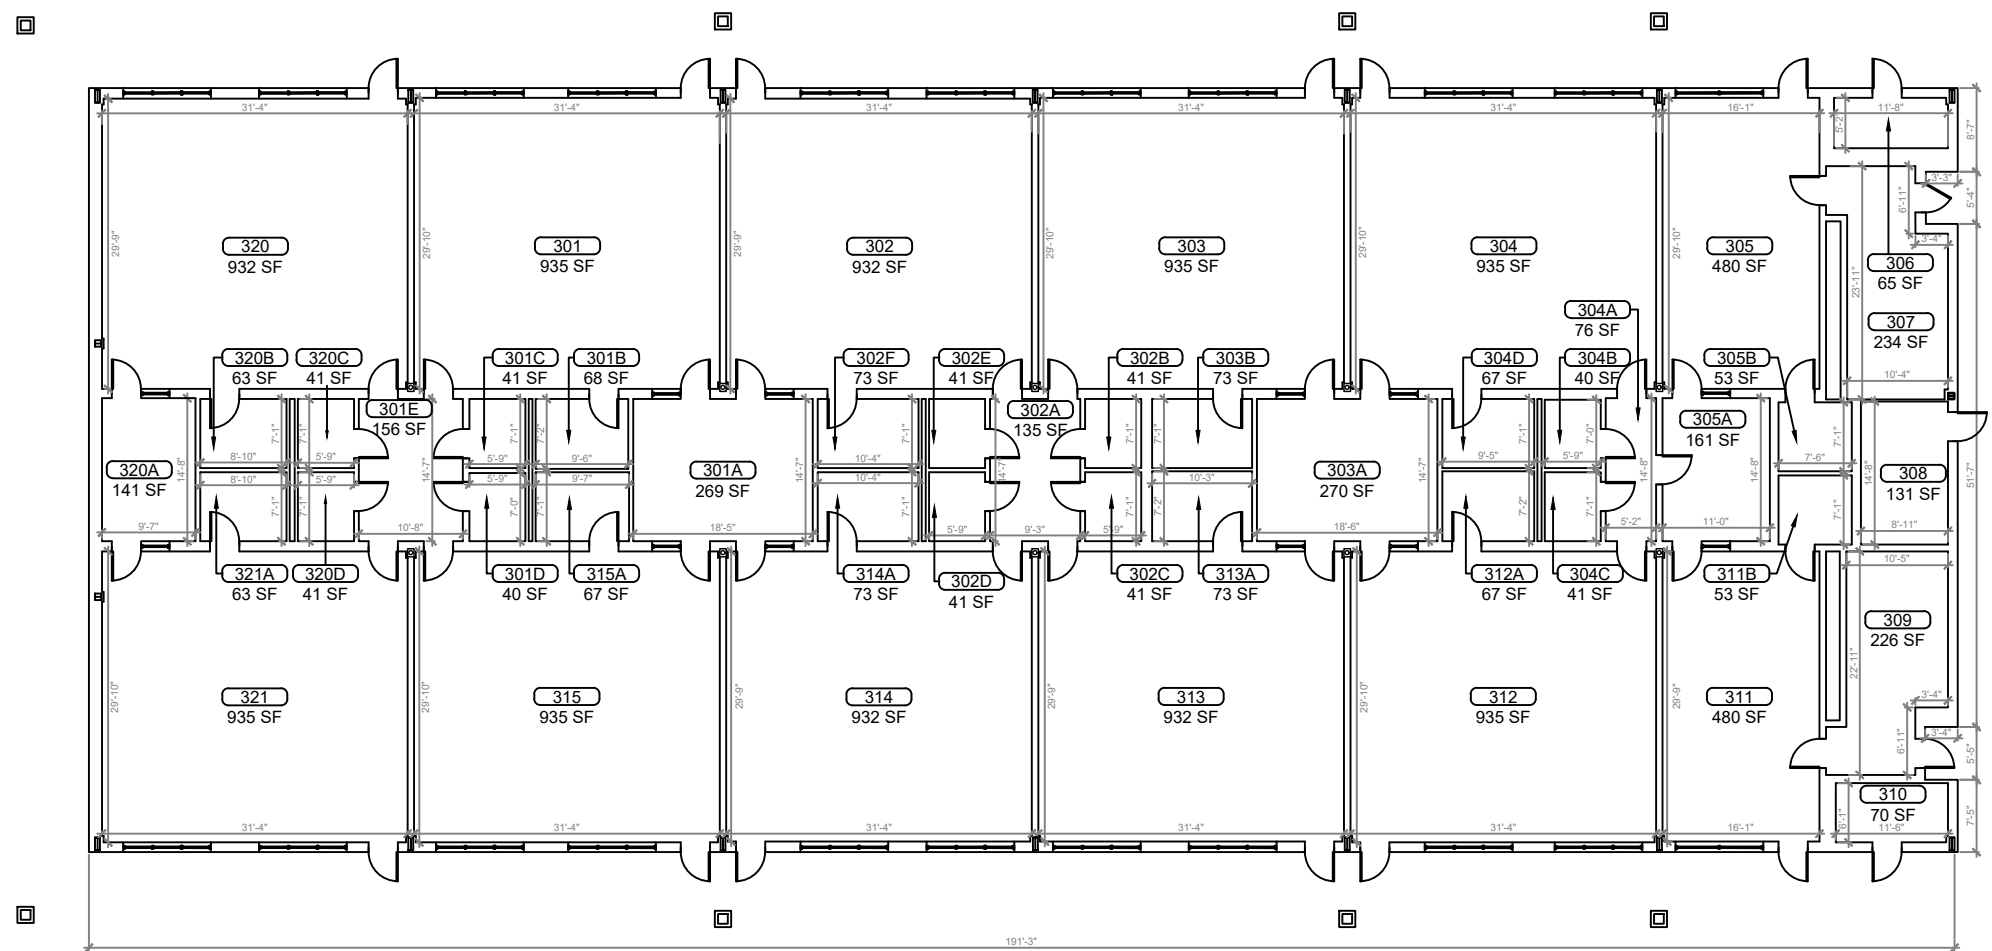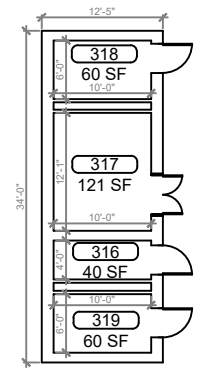

1 BUILDING 03 FLOOR PLAN
 B-03 SCALE: 1/8"=1'-0"

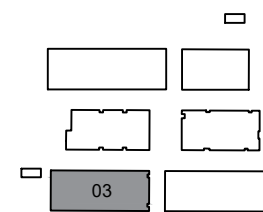

KEY PLAN


DATE
 , PE
 FL PROFESSIONAL ENGINEER LIC. #

**Leesburg
 Elementary School
 (FISH PLAN)**
 2229 South St,
 Leesburg, FL


SHEET DESCRIPTION
BUILDING 03

SHEET NUMBER
B-03

ARCHIS TECHNOLOGIES - \\server-1\H\Archis\21-032 Leesburg ES\From ISP\2021-02-19\896_Lake County_Fish Survey_Leesburg ES.dwg February 20, 2021 00:17:35 BIM8

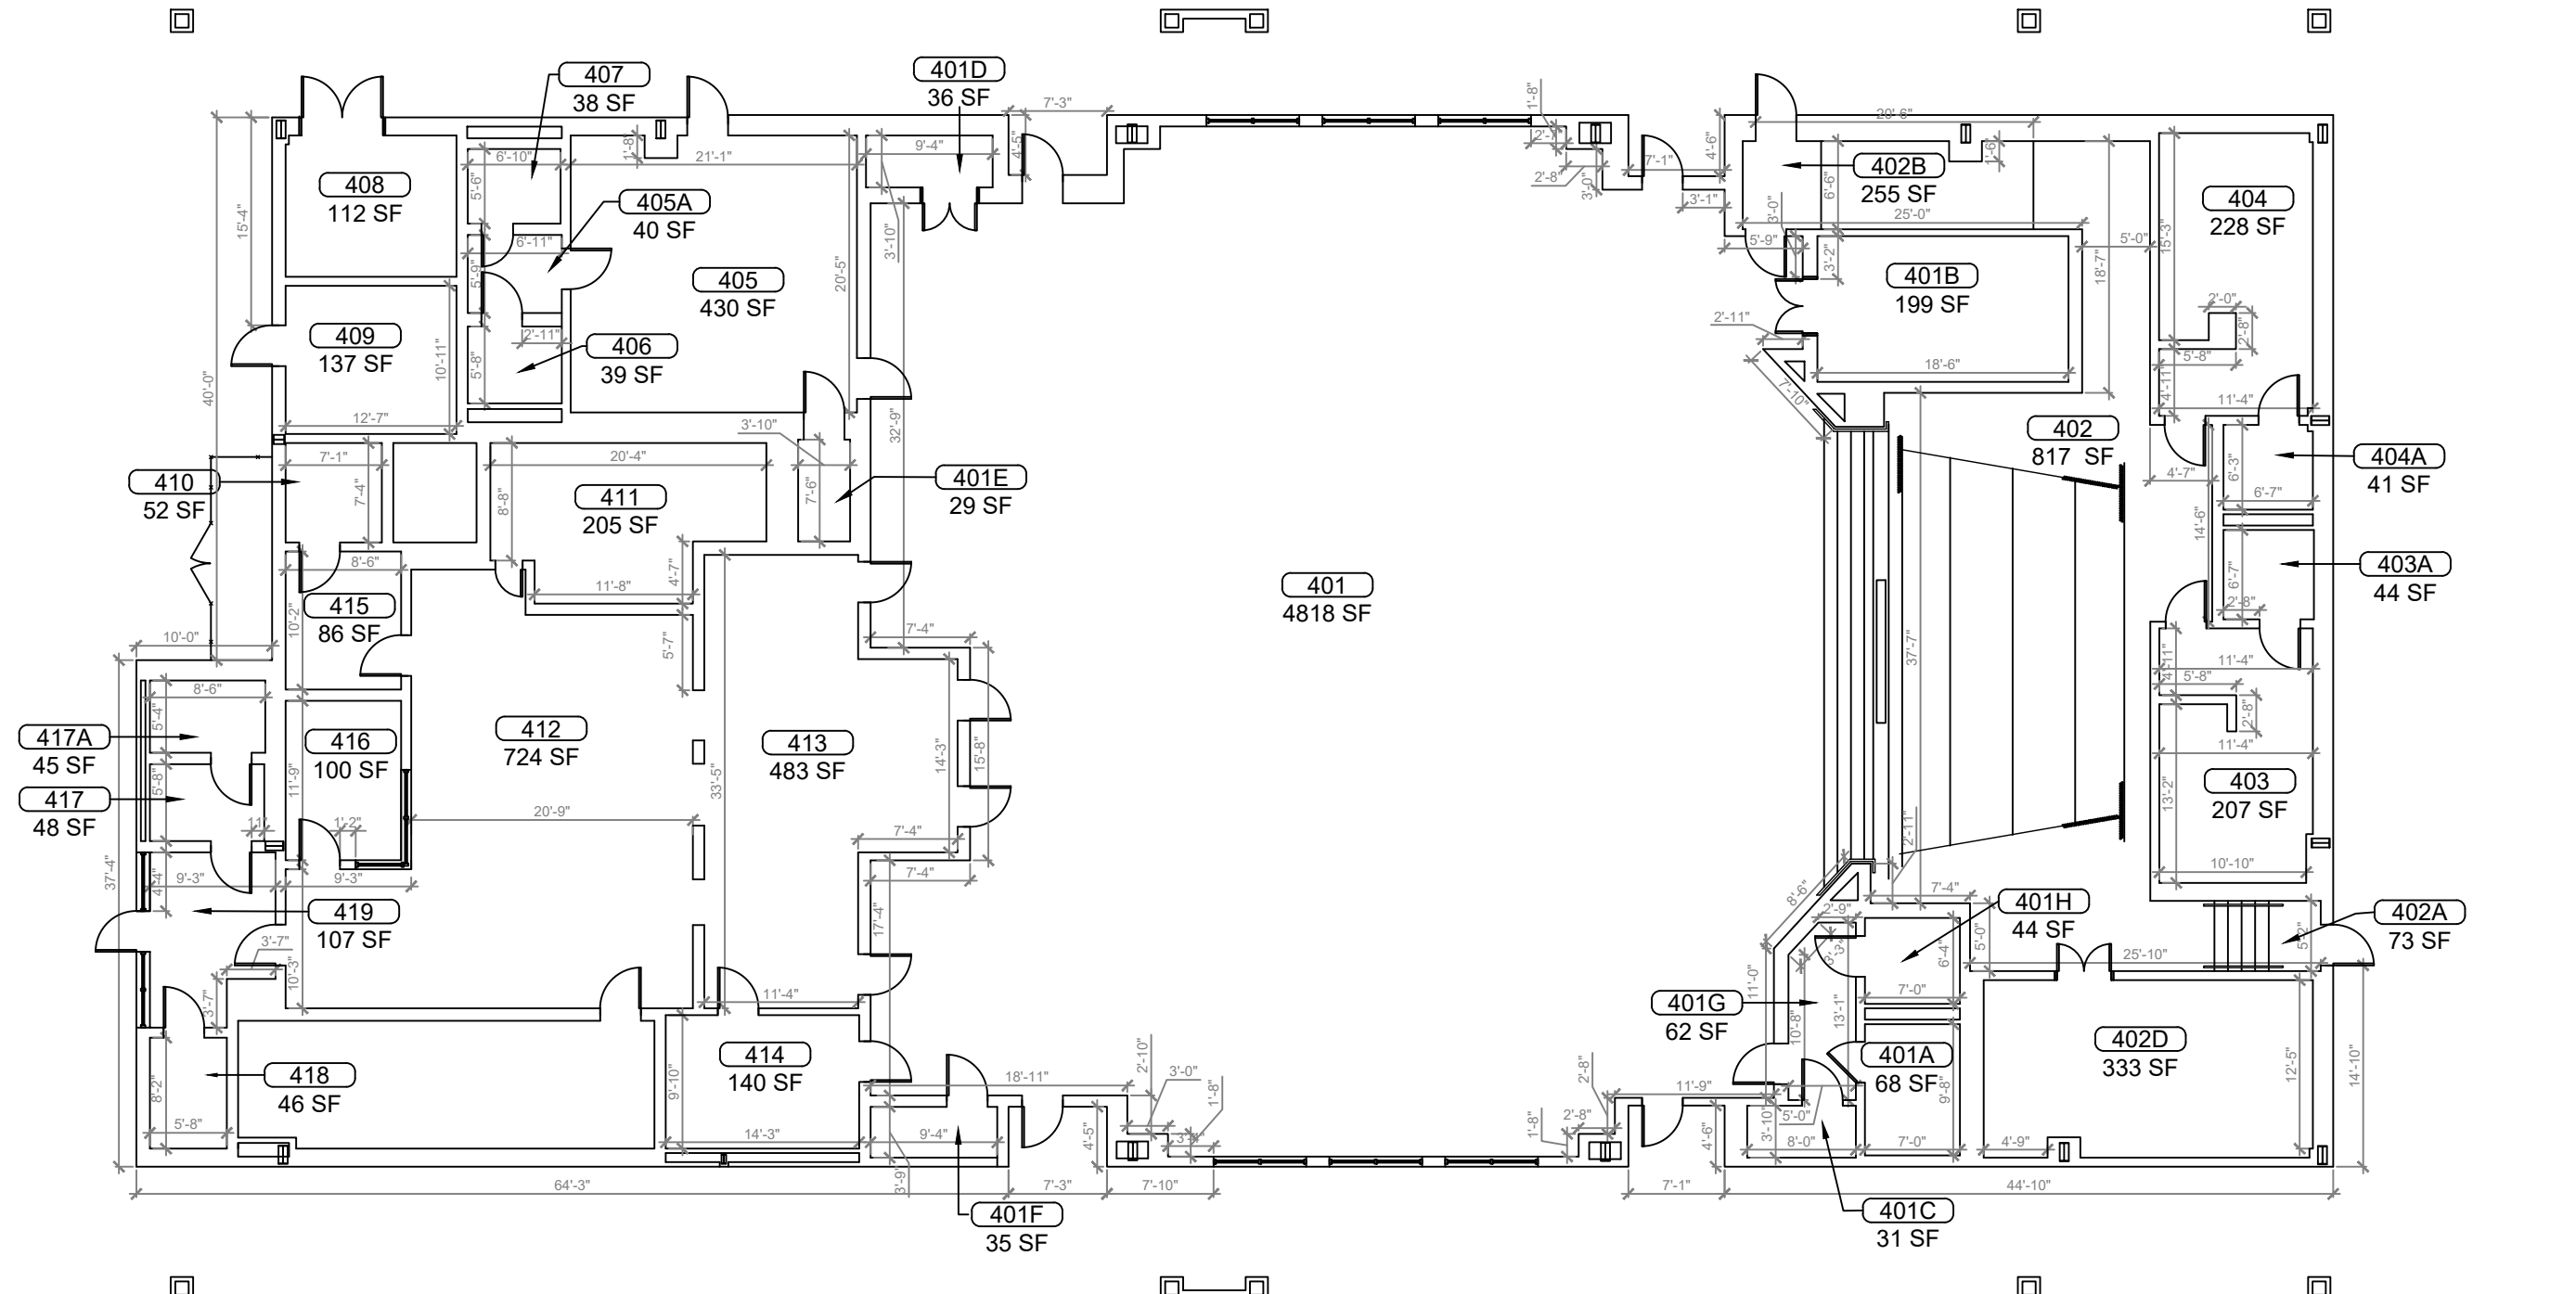

1 BUILDING 04 FLOOR PLAN
 B-04 SCALE: 3/16"=1'-0"

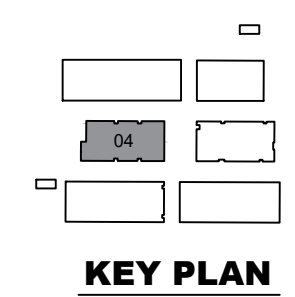

REV	DATE	DESCRIPTION
A	02/19/21	PRELIMINARY FISH PLAN
B		
0		
1		
2		
3		
4		
5		
6		

ARCHIS PROJECT NO.:
 DRAWN BY: VP CHECKED BY: SH



CMI
 158 Terra Mango Loop, Suite B,
 Orlando, FL 32835
 Main: (407) 293-4168

PREPARED BY:
ARCHIS
 350 E. Crown Point Road, Suite 1100
 Winter Garden, FL 34787
 Main: 888.324.2557
 Direct: 407.439.1594


DATE
 , PE
 FL PROFESSIONAL ENGINEER LIC. #

**Leesburg
 Elementary School
 (FISH PLAN)**
 2229 South St,
 Leesburg, FL


SHEET DESCRIPTION
**BUILDING
 04**

SHEET NUMBER
B-04

ARCHIS TECHNOLOGIES - \\server-1\H\Archis\21-032 Leesburg ES\From ISP\2021-02-19\896 Lake County Fish Survey_Leesburg ES.dwg February 20, 2021 00:17:40 BIM8

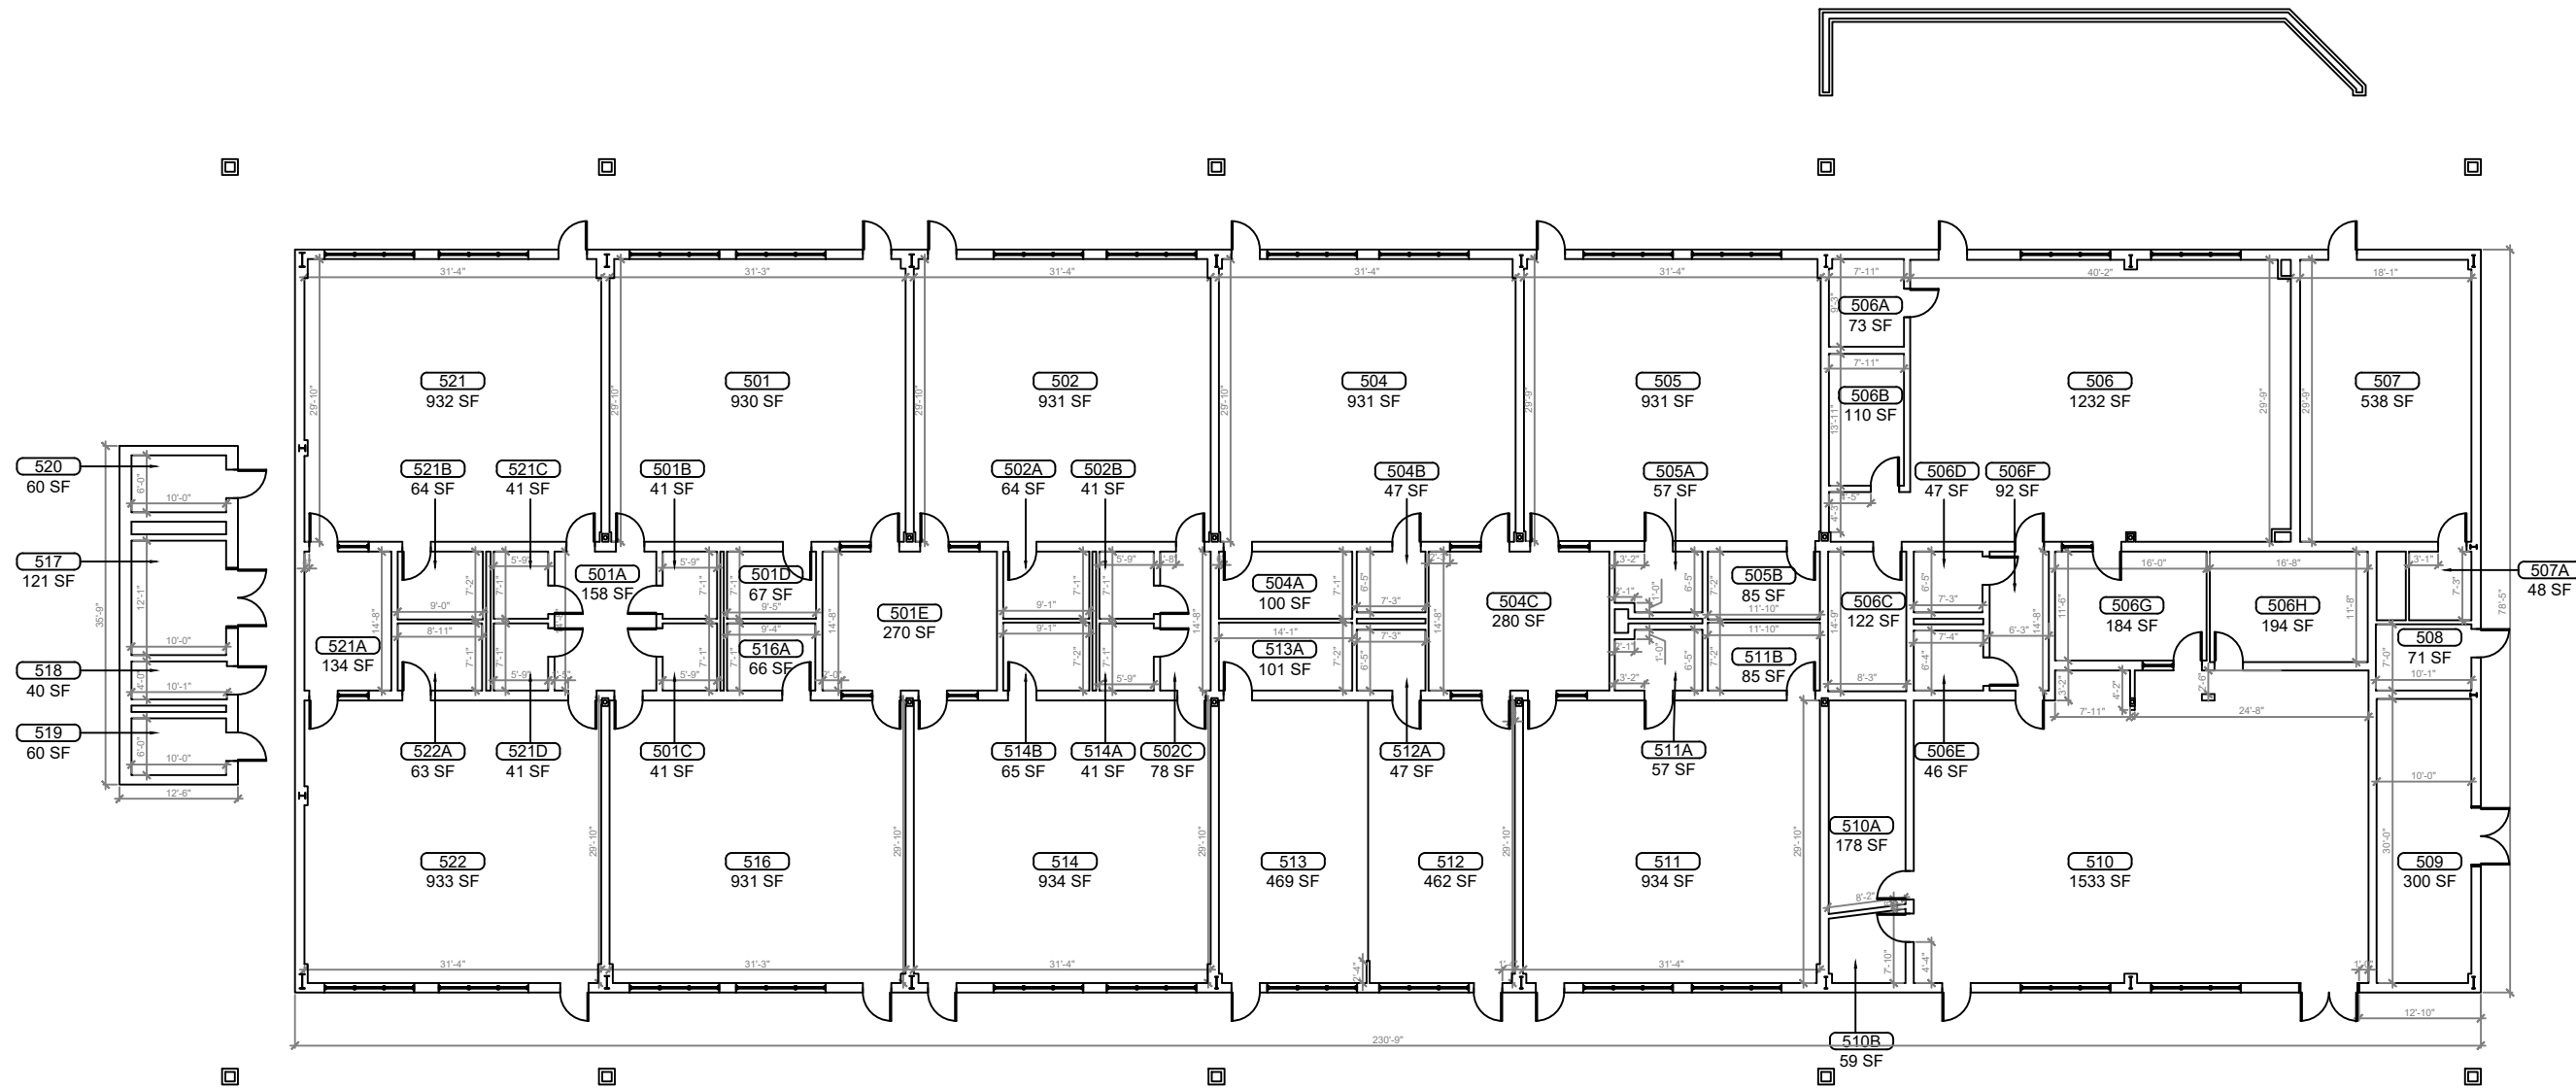

1 BUILDING 05 FLOOR PLAN
 B-05 SCALE: 1/8"=1'-0"

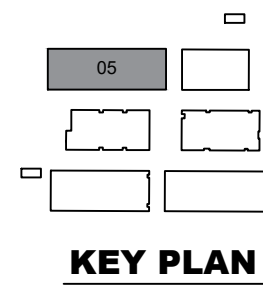

REV	DATE	DESCRIPTION
A	02/19/21	PRELIMINARY FISH PLAN
B		
0		
1		
2		
3		
4		
5		
6		

ARCHIS PROJECT NO.:
 DRAWN BY: VP
 CHECKED BY: SH



CM I
 158 Terra Mango Loop, Suite B,
 Orlando, FL 32835
 Main: (407) 293-4168

PREPARED BY:
ARCHIS
 350 E. Crown Point Road, Suite 1100
 Winter Garden, FL 34787
 Main: 888.324.2557
 Direct: 407.439.1594



DATE
 , PE
 FL PROFESSIONAL ENGINEER LIC. #

**Leesburg
 Elementary School
 (FISH PLAN)**
 2229 South St,
 Leesburg, FL


SHEET DESCRIPTION
BUILDING 05

SHEET NUMBER
B-05

ARCHIS TECHNOLOGIES - \\server-1\H\Archis\21-032 Leesburg ES\21-02-19\896_Lake County_Fish Survey_Leesburg ES.dwg February 20, 2021 00:17:44 BIM8

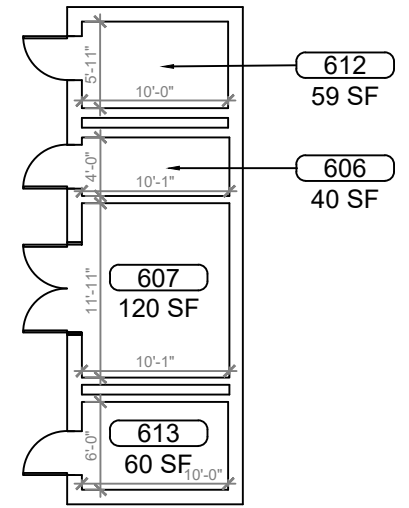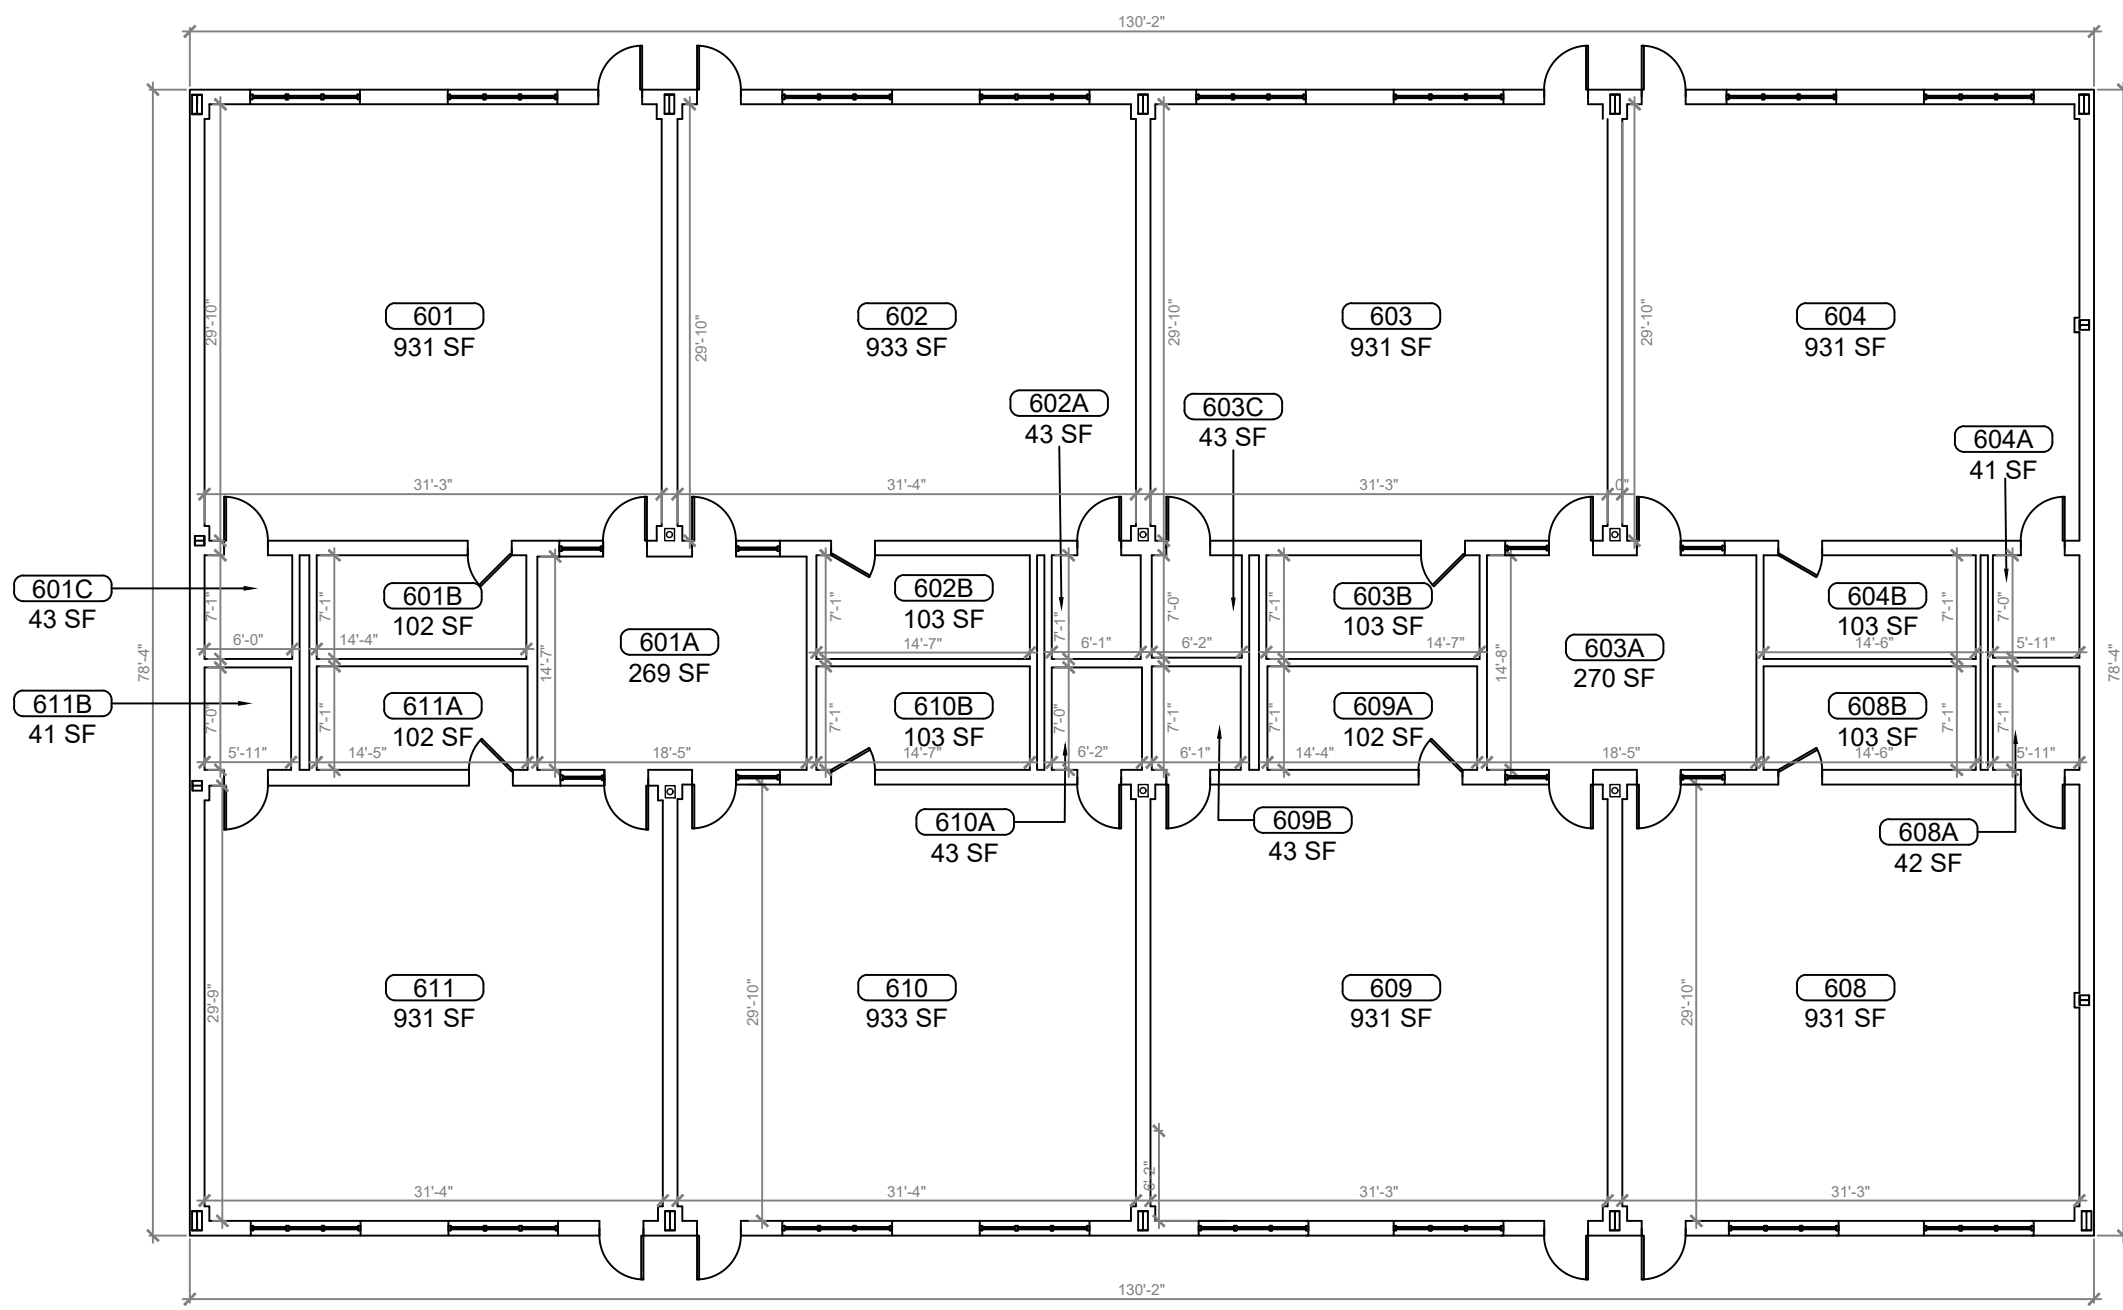

1 BUILDING 06 FLOOR PLAN
 B-06 SCALE: 3/16"=1'-0"

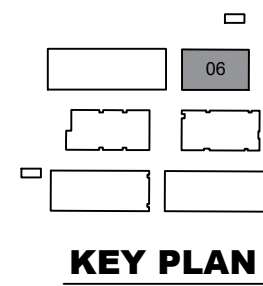

REV	DATE	DESCRIPTION
A	02/19/21	PRELIMINARY FISH PLAN
B		
0		
1		
2		
3		
4		
5		
6		

ARCHIS PROJECT NO.:
 DRAWN BY: VP CHECKED BY: SH



CM I
 158 Terra Mango Loop, Suite B,
 Orlando, FL 32835
 Main: (407) 293-4168

PREPARED BY:
ARCHIS
 350 E. Crown Point Road, Suite 1100
 Winter Garden, FL 34787
 Main: 888.324.2557
 Direct: 407.439.1594


DATE
 , PE
 FL PROFESSIONAL ENGINEER LIC. #

**Leesburg
 Elementary School
 (FISH PLAN)**
 2229 South St,
 Leesburg, FL


SHEET DESCRIPTION
BUILDING 06

SHEET NUMBER
B-06


ARCHIS TECHNOLOGIES - \\server-1\H\Archis\21-032 Leesburg ES\From ISP\2021-02-19\896_Lake County_Fish Survey_Leesburg ES.dwg February 20, 2021 00:17:49 BIM8

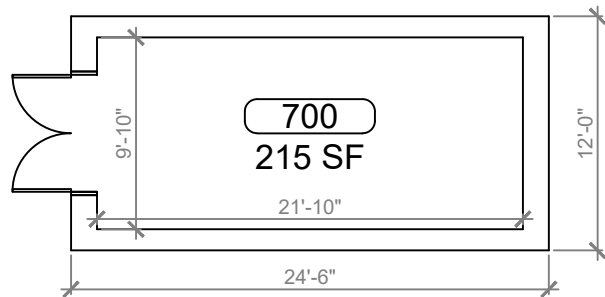

1
B-07 **BUILDING 07 FLOOR PLAN**
SCALE: 1/4"=1'-0"

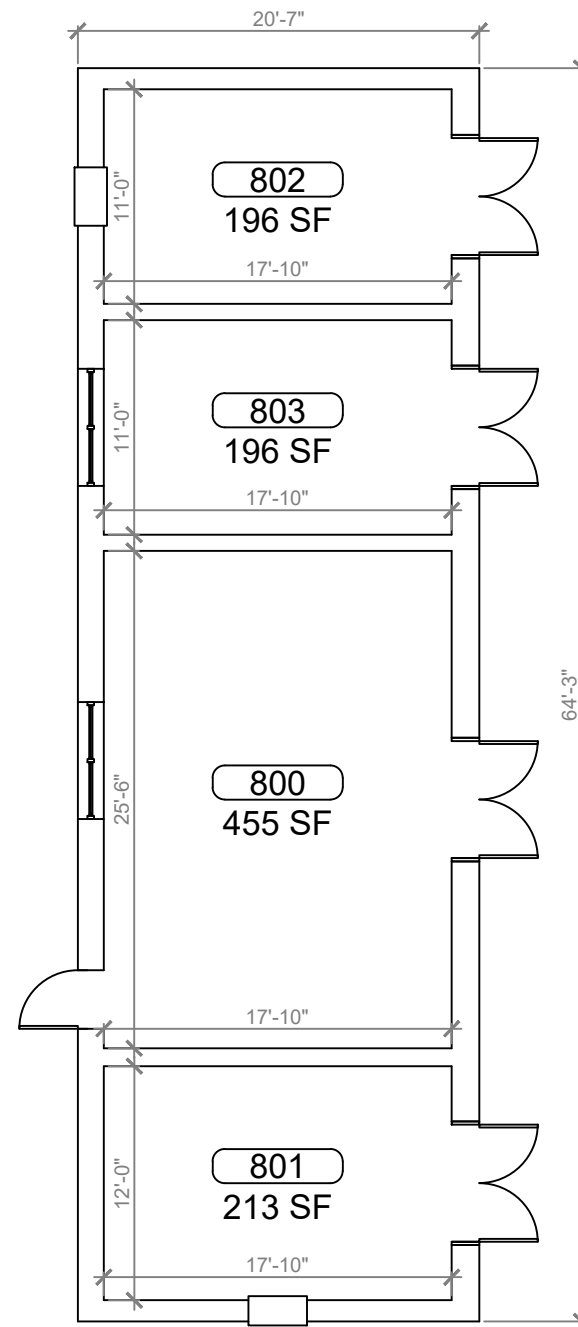

2
B-07 **BUILDING 08 FLOOR PLAN**
SCALE: 1/4"=1'-0"

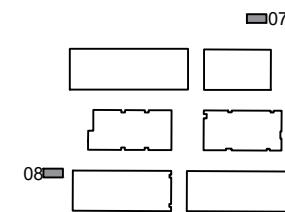

KEY PLAN

REV	DATE	DESCRIPTION
A	02/19/21	PRELIMINARY FISH PLAN
B		
0		
1		
2		
3		
4		
5		
6		

ARCHIS PROJECT NO.:
DRAWN BY: VP
CHECKED BY: SH



PREPARED BY:
ARCHIS
350 E. Crown Point Road, Suite 1100
Winter Garden, FL 34787
Main: 888.324.2557
Direct: 407.439.1594

DATE
, PE
FL PROFESSIONAL ENGINEER LIC. #

**Leesburg
Elementary School
(FISH PLAN)**
2229 South St,
Leesburg, FL

SHEET DESCRIPTION
**BUILDING 07 &
08**

SHEET NUMBER
B-07