

LEESBURG HIGH SCHOOL



INDEX OF DRAWINGS	
SHT. NO.	DESCRIPTION
SP-01	AERIAL
SP-02	SITE PLAN
B-01.1	BUILDING 01 FIRST FLOOR
B-01.1A	BUILDING 01A FIRST FLOOR
B-01.1B	BUILDING 01B FIRST FLOOR
B-01.2	BUILDING 01 SECOND FLOOR
B-02	BUILDING 02
B-03.1	BUILDING 03 FIRST FLOOR
B-03.2	BUILDING 03 SECOND FLOOR
B-04.1	BUILDING 04 FIRST FLOOR
B-04.2	BUILDING 04 SECOND FLOOR
B-05.1	BUILDING 05 FIRST FLOOR
B-05.2	BUILDING 05 SECOND FLOOR
B-06	BUILDING 06
B-07	BUILDING 07 & 09
B-08	BUILDING 08
B-09	BUILDING 10
B-10	BUILDING 11A, 11, 11B, 12 & 35
B-11	BUILDING 15
B-12	BUILDING 19, 19A FIRST FLOOR & 19A SECOND FLOOR
B-13	BUILDING 33 & GREENHOUSE

REV	DATE	DESCRIPTION
A	02/26/21	PRELIMINARY FISH PLAN
B		
0		
1		
2		
3		
4		
5		
6		

ARCHIS PROJECT NO.:
 DRAWN BY: YP
 CHECKED BY: SH



PREPARED BY:
 ARCHIS
 350 E. Crown Point Road, Suite 1100
 Winter Garden, FL 34787
 Main: 888.324.2557
 Direct: 407.439.1594

DATE
 , PE
 FL PROFESSIONAL ENGINEER LIC. #

Leesburg High School
School
(FISH PLAN)
 1401 Yellow Jacket Way, Leesburg, FL


SHEET DESCRIPTION
AERIAL VIEW

SHEET NUMBER
SP-01

1
 SP-01
AERIAL VIEW
 SCALE: N.T.S.


server-1\H\Archis\21-035 Leesburg HS\From ISP\2021-03-03\896_Lake County Fish Survey_Leesburg HS CADD.dwg March 3, 2021 17:33:57 PC20

ARCHIS TECHNOLOGIES - \\server-1\H\Archis\21-035 Leesburg HS\From ISP\2021-03-03\896_Lake County Fish Survey_Leesburg HS CADD.dwg March 3, 2021 17:34:12 PC20

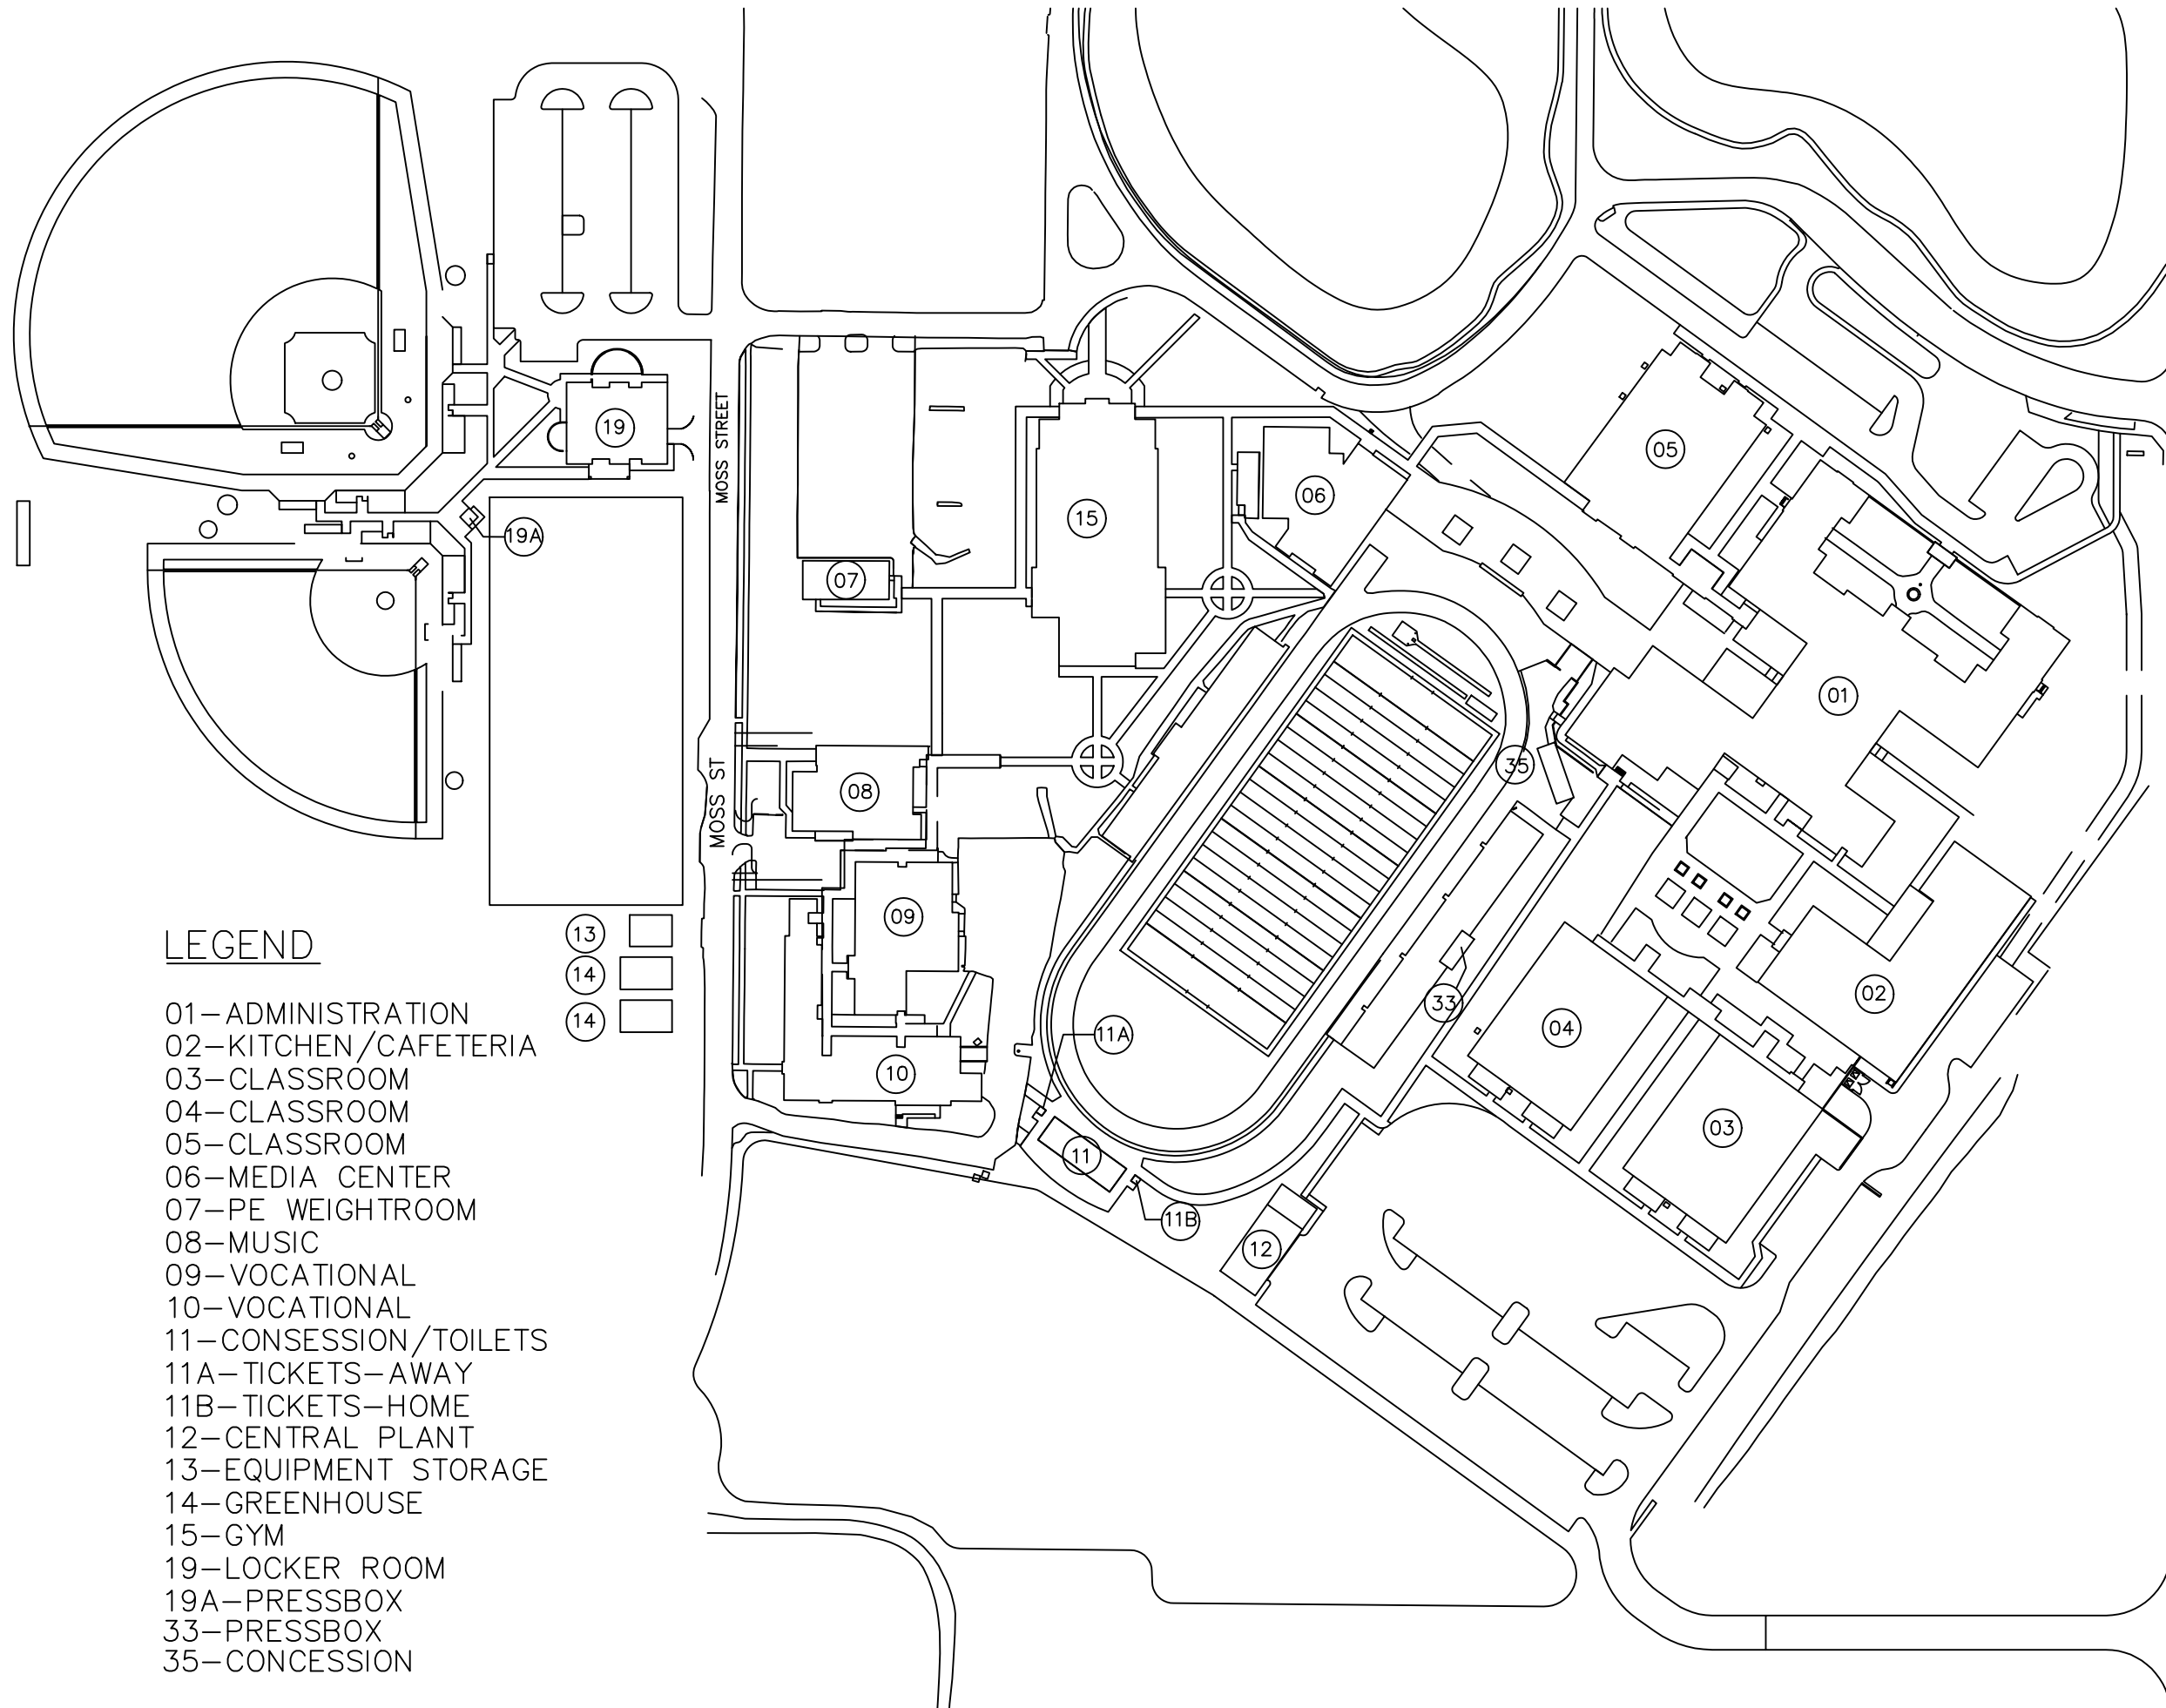

LEGEND

- 01-ADMINISTRATION
- 02-KITCHEN/CAFETERIA
- 03-CLASSROOM
- 04-CLASSROOM
- 05-CLASSROOM
- 06-MEDIA CENTER
- 07-PE WEIGHTROOM
- 08-MUSIC
- 09-VOCATIONAL
- 10-VOCATIONAL
- 11-CONSESSION/TOILETS
- 11A-TICKETS-AWAY
- 11B-TICKETS-HOME
- 12-CENTRAL PLANT
- 13-EQUIPMENT STORAGE
- 14-GREENHOUSE
- 15-GYM
- 19-LOCKER ROOM
- 19A-PRESSBOX
- 33-PRESSBOX
- 35-CONSESSION

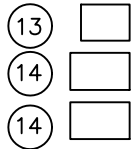

1 OVERALL SITE PLAN
 SP-02 SCALE: 1/64"=1'-0"



REV	DATE	DESCRIPTION
A	02/28/21	PRELIMINARY FISH PLAN
B		
0		
1		
2		
3		
4		
5		
6		

ARCHIS PROJECT NO.:
 DRAWN BY: YP
 CHECKED BY: SH



CMI
 158 Terra Mango Loop, Suite B,
 Orlando, FL 32835
 Main: (407) 293-4168

PREPARED BY:
ARCHIS
 350 E. Crown Point Road, Suite 1100
 Winter Garden, FL 34787
 Main: 888.324.2557
 Direct: 407.439.1594



DATE
 , PE
 FL PROFESSIONAL ENGINEER LIC. #

Leesburg High School
(FISH PLAN)
 1401 Yellow Jacket Way, Leesburg, FL

SHEET DESCRIPTION
OVERALL SITE PLAN

SHEET NUMBER
SP-02

ARCHIS TECHNOLOGIES - \\server-1\H\Archis\21-035 Leesburg HS\From ISP\2021-03-03\896_Lake County Fish Survey_Leesburg HS CADD.dwg March 3, 2021 17:34:15 PC20

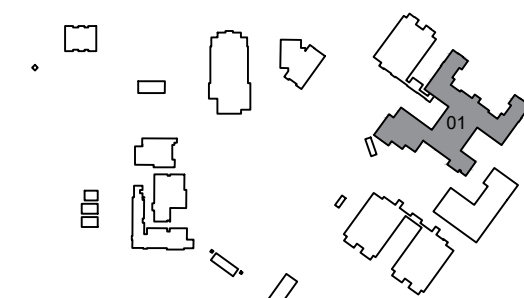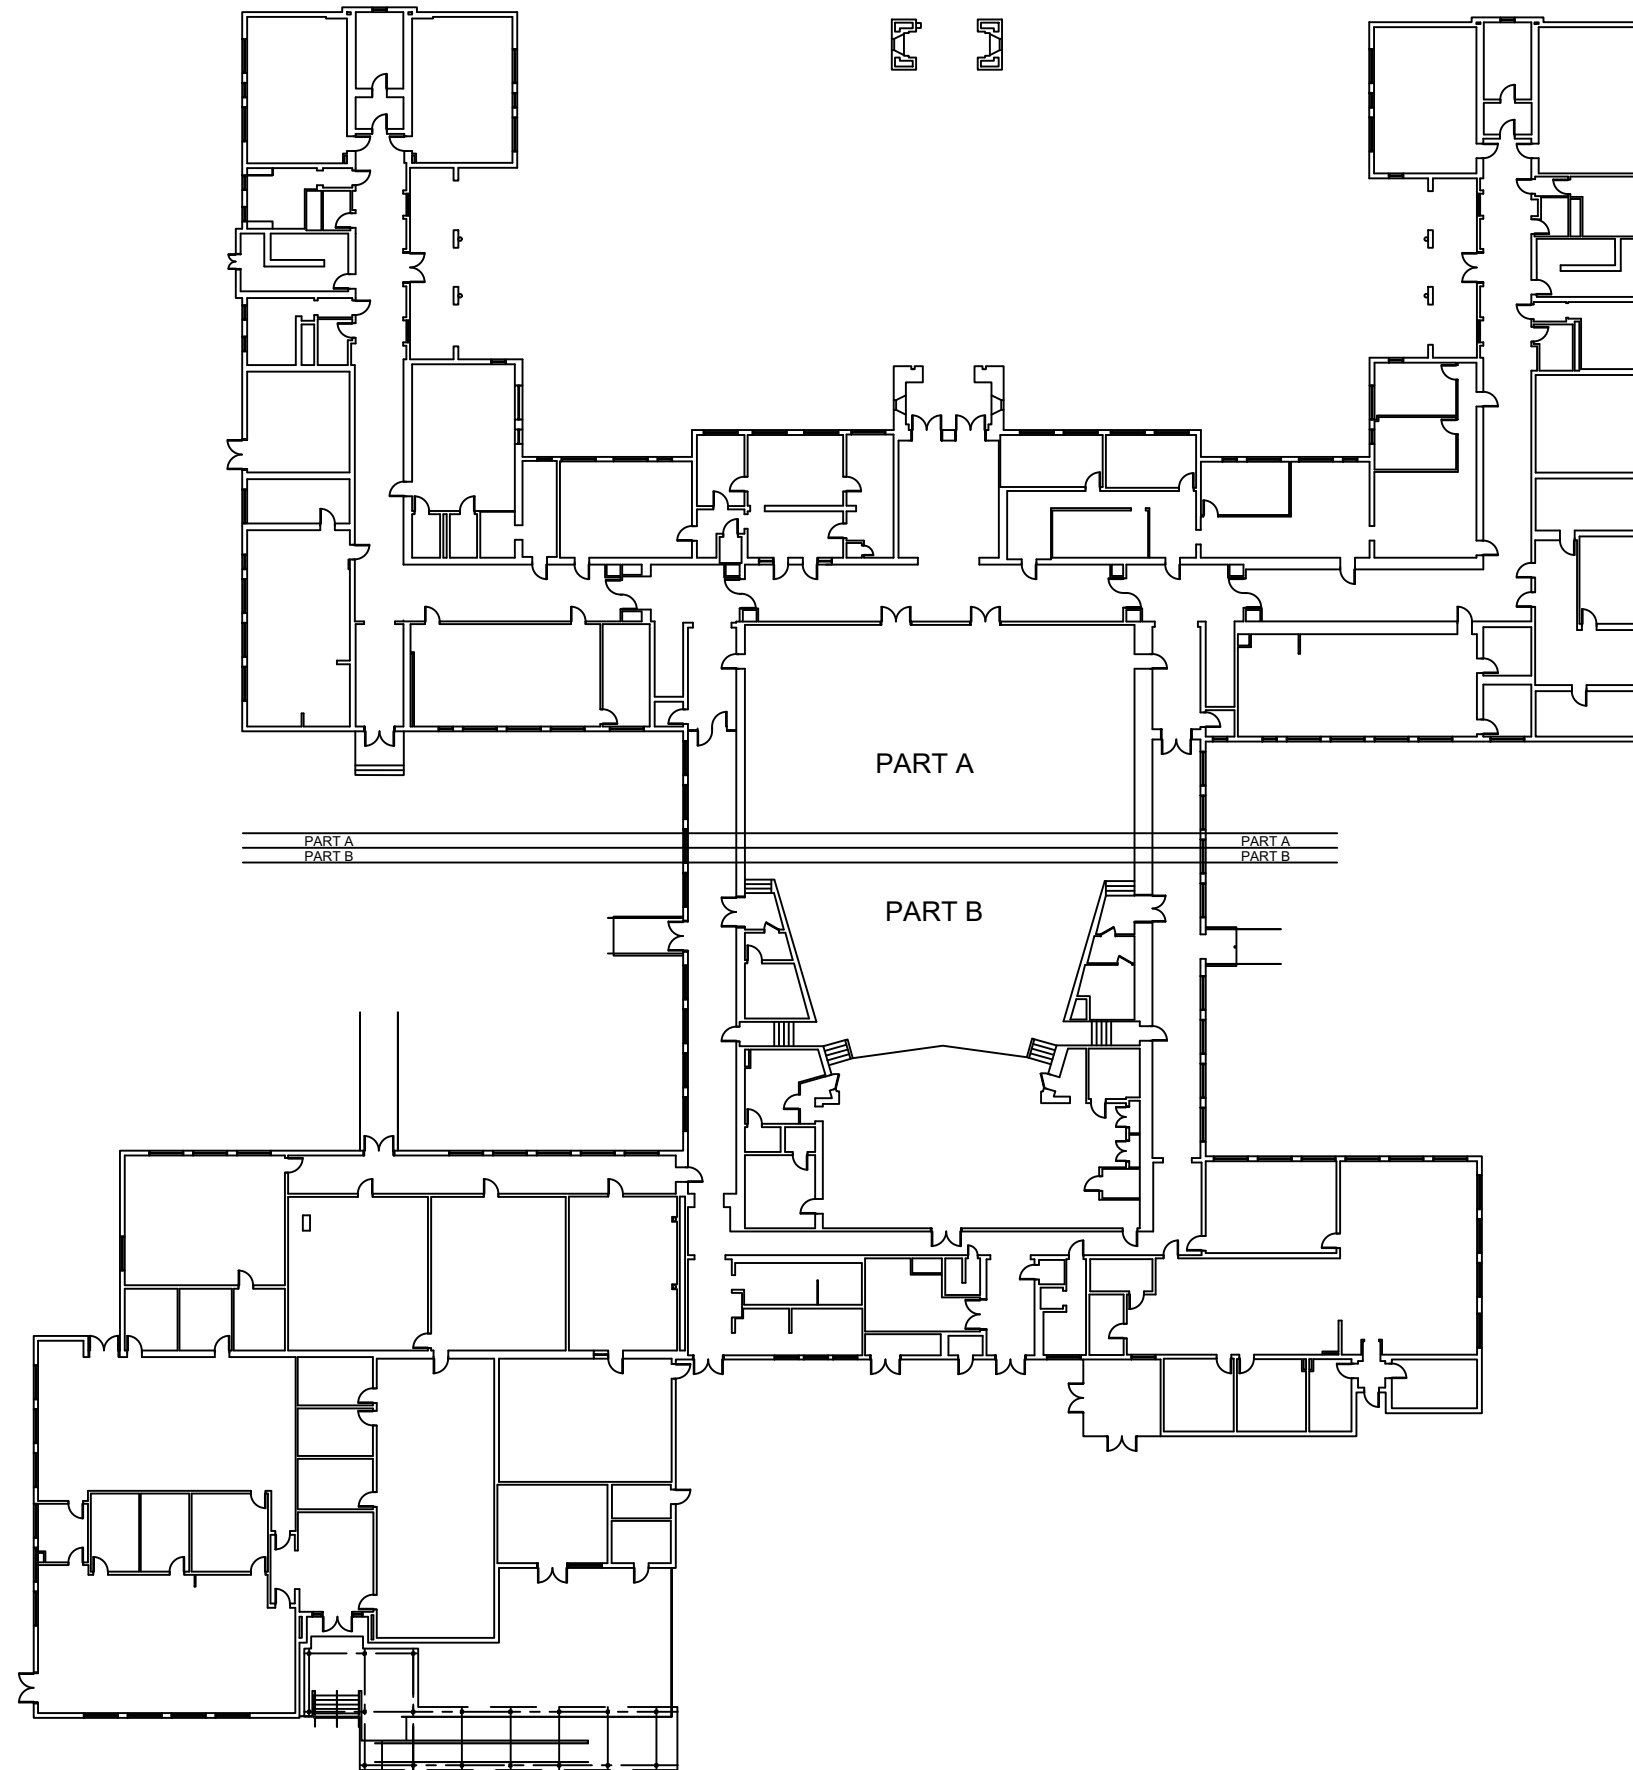

1
B-01.1 **BUILDING 01 FIRST FLOOR PLAN**
SCALE: 1/16"=1'-0"

KEY PLAN

REV	DATE	DESCRIPTION
A	02/26/21	PRELIMINARY FISH PLAN
B		
0		
1		
2		
3		
4		
5		
6		

ARCHIS PROJECT NO.:	
DRAWN BY:	CHECKED BY:
YP	SH



CMI

158 Terra Mango Loop, Suite B,
Orlando, FL 32835
Main: (407) 293-4168

PREPARED BY:

ARCHIS

350 E. Crown Point Road, Suite 1100
Winter Garden, FL 34787
Main: 888.324.2557
Direct: 407.439.1594

DATE


, PE
FL PROFESSIONAL ENGINEER LIC. #

Leesburg High School
(FISH PLAN)
1401 Yellow Jacket Way, Leesburg, FL

SHEET DESCRIPTION
BUILDING 01

SHEET NUMBER
B-01.1

server-1\H\Archis\21-035 Leesburg HS\From ISP\2021-03-03\896_Lake County Fish Survey_Leesburg HS_CADD.dwg March 3, 2021 17:34:20 PC20

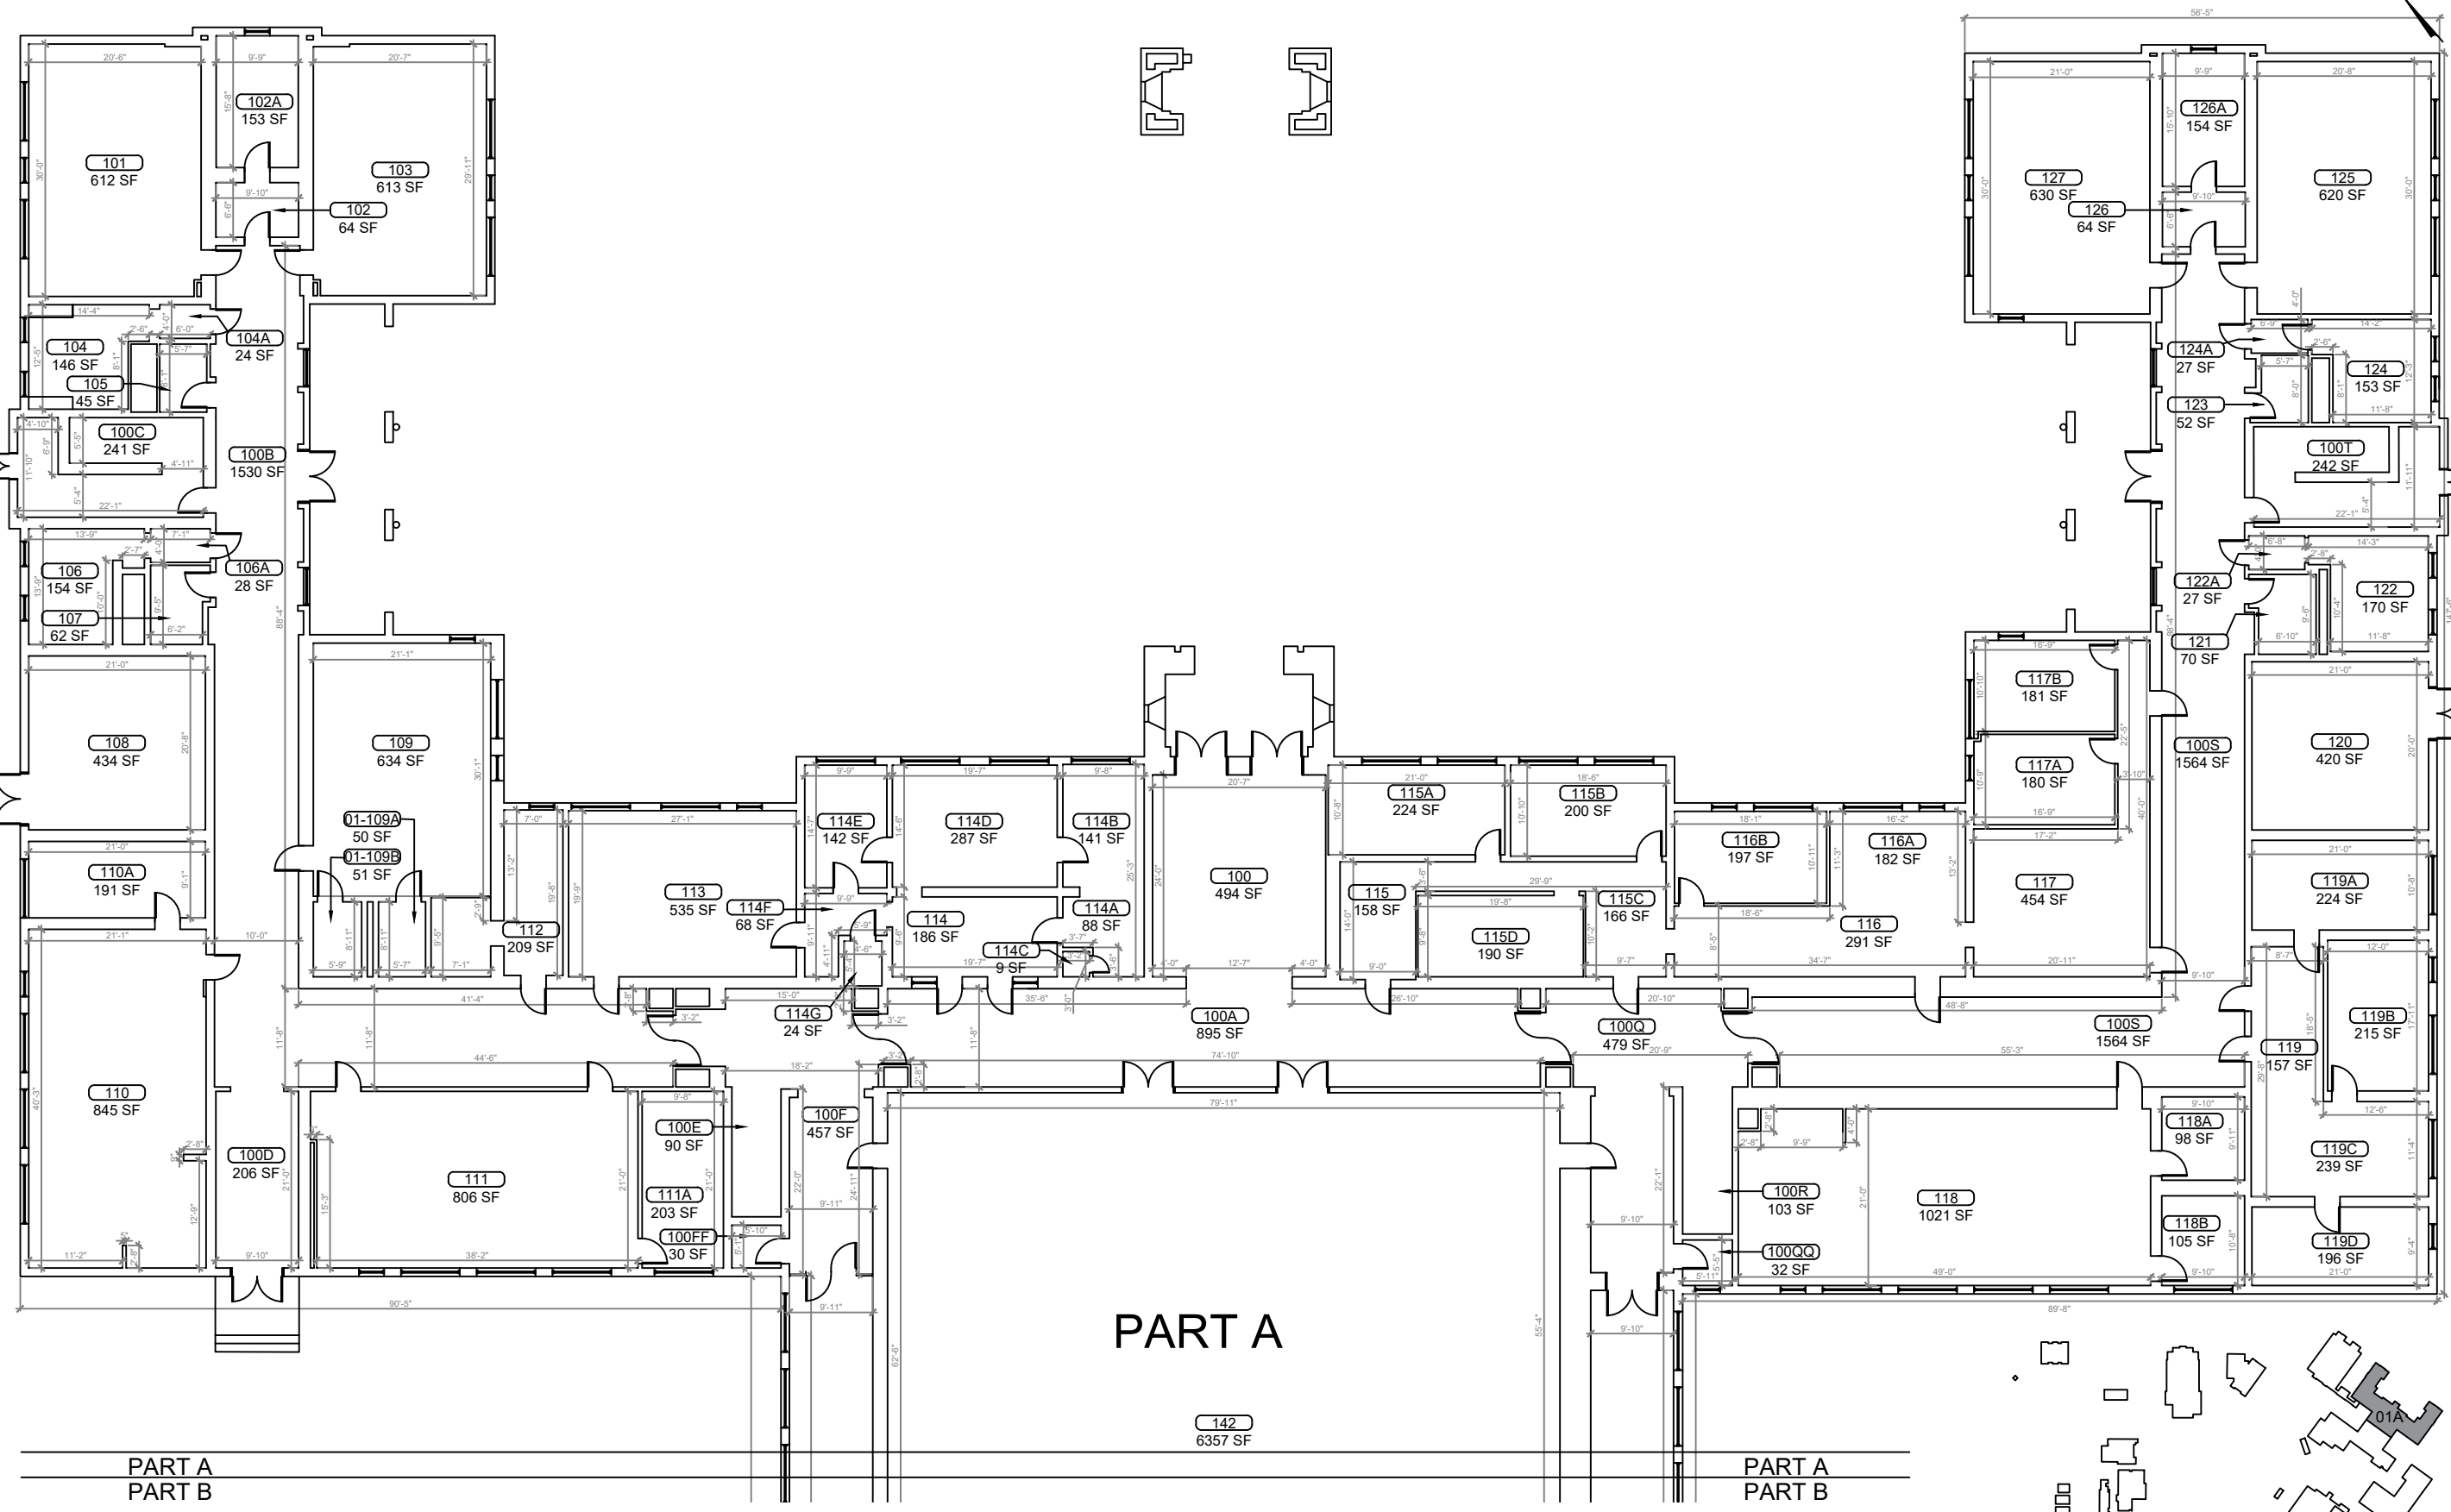


PART A

PART A
PART B

PART A
PART B

142
6357 SF

1 BUILDING 01A FIRST FLOOR PLAN
SCALE: 1/8"=1'-0"

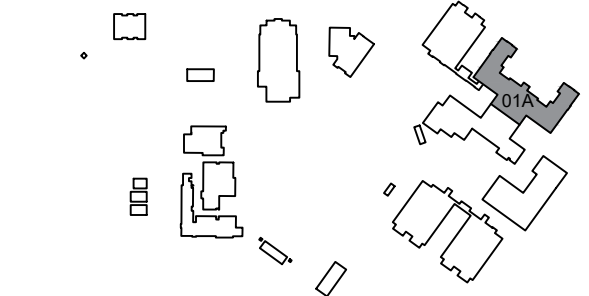

KEY PLAN

REV	DATE	DESCRIPTION
A	02/28/21	PRELIMINARY FISH PLAN
B		
0		
1		
2		
3		
4		
5		
6		

ARCHIS PROJECT NO.:	
DRAWN BY:	CHECKED BY:
YP	SH



CMI
158 Terra Mango Loop, Suite B,
Orlando, FL 32835
Main: (407) 293-4168

PREPARED BY:
ARCHIS
350 E. Crown Point Road, Suite 1100
Winter Garden, FL 34787
Main: 888.324.2557
Direct: 407.439.1594



DATE
PE
FL PROFESSIONAL ENGINEER LIC. #

Leesburg High School (FISH PLAN)
1401 Yellow Jacket Way, Leesburg, FL


SHEET DESCRIPTION
BUILDING 01

SHEET NUMBER
B-01.1A

ARCHIS TECHNOLOGIES - \\server-1\H\Archis\21-03-035 Leesburg HS\From ISP\2021-03-03\896_Lake County Fish Survey_Leesburg HS_CADD.dwg March 3, 2021 17:34:25 PC20

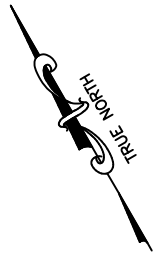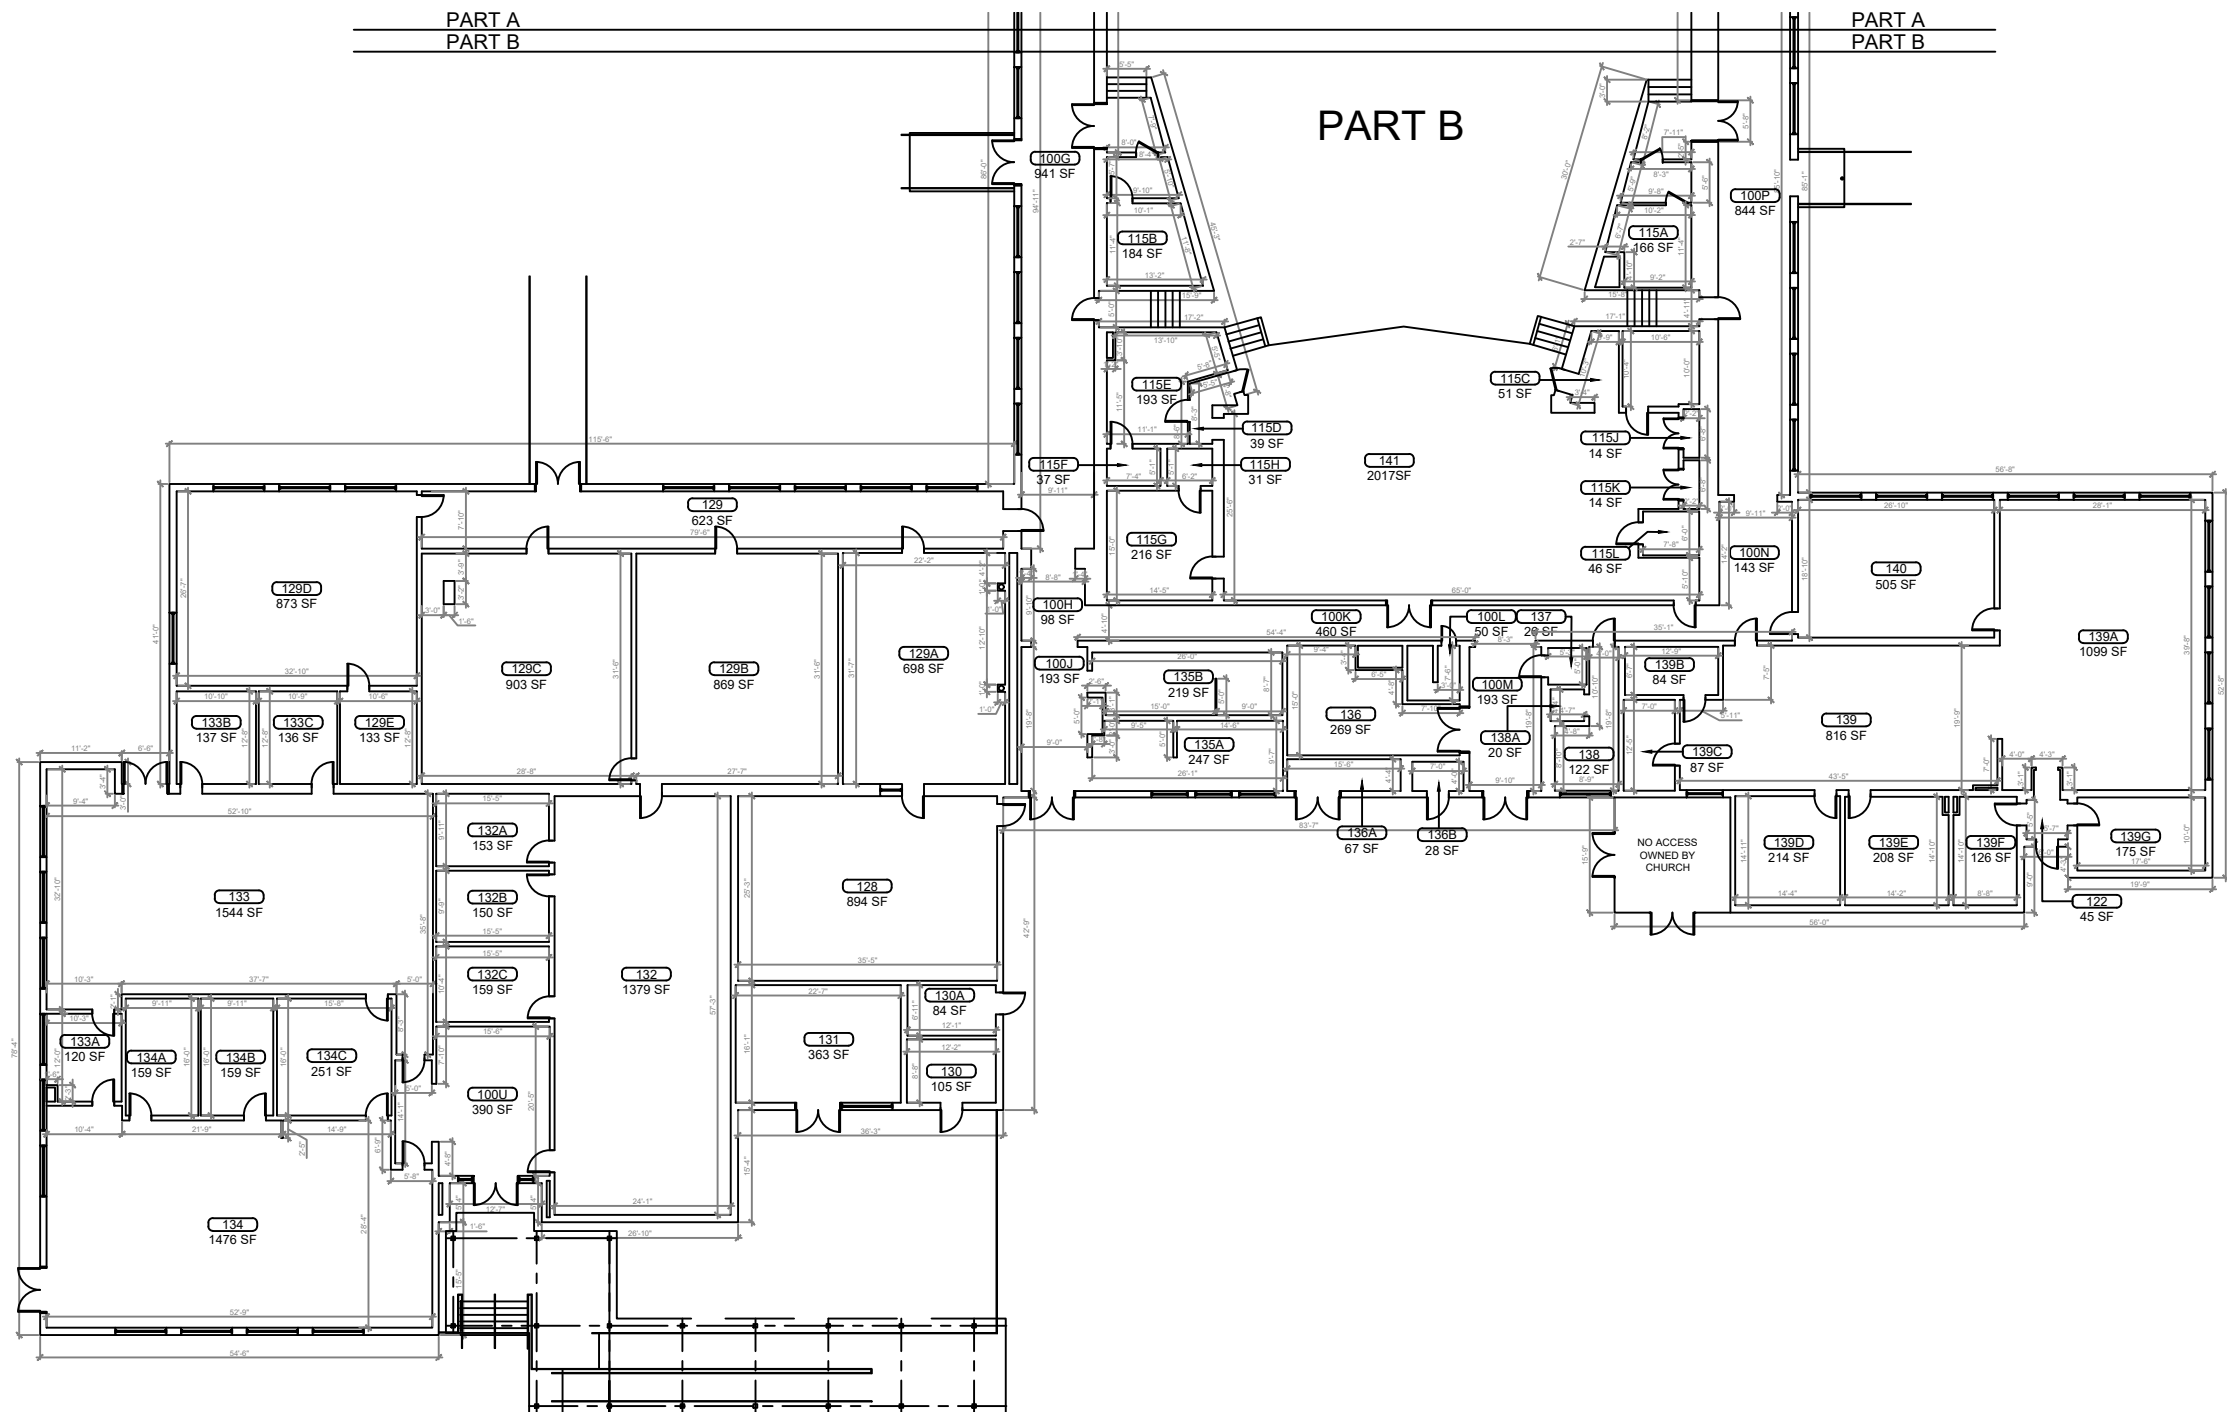

1
B-01.1B **SCALE: 3/32"=1'-0"**
BUILDING 01B FIRST FLOOR PLAN

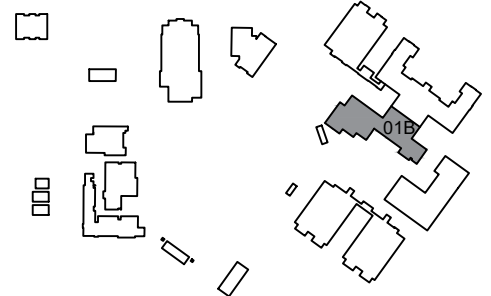

KEY PLAN

REV	DATE	DESCRIPTION
A	02/26/21	PRELIMINARY FISH PLAN
B		
0		
1		
2		
3		
4		
5		
6		

ARCHIS PROJECT NO.:
 DRAWN BY: YP
 CHECKED BY: SH



CMI
 158 Terra Mango Loop, Suite B,
 Orlando, FL 32835
 Main: (407) 293-4168

PREPARED BY:
ARCHIS
 350 E. Crown Point Road, Suite 1100
 Winter Garden, FL 34787
 Main: 888.324.2557
 Direct: 407.439.1594




DATE
, PE
 FL PROFESSIONAL ENGINEER LIC. #

Leesburg High School
(FISH PLAN)
 1401 Yellow Jacket Way, Leesburg, FL

SHEET DESCRIPTION
BUILDING 01

SHEET NUMBER
B-01.1B


ARCHIS TECHNOLOGIES - \\server-1\H\Archis\21-035 Leesburg HS\From ISP\2021-03-03\896_Lake County Fish Survey_Leesburg HS CADD.dwg March 3, 2021 17:34:30 PC20

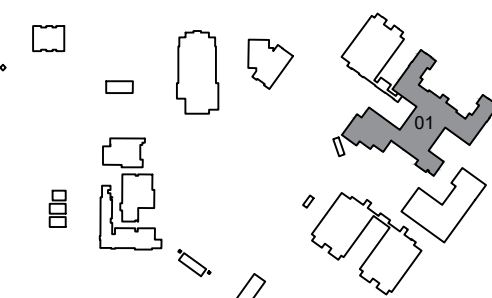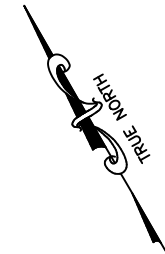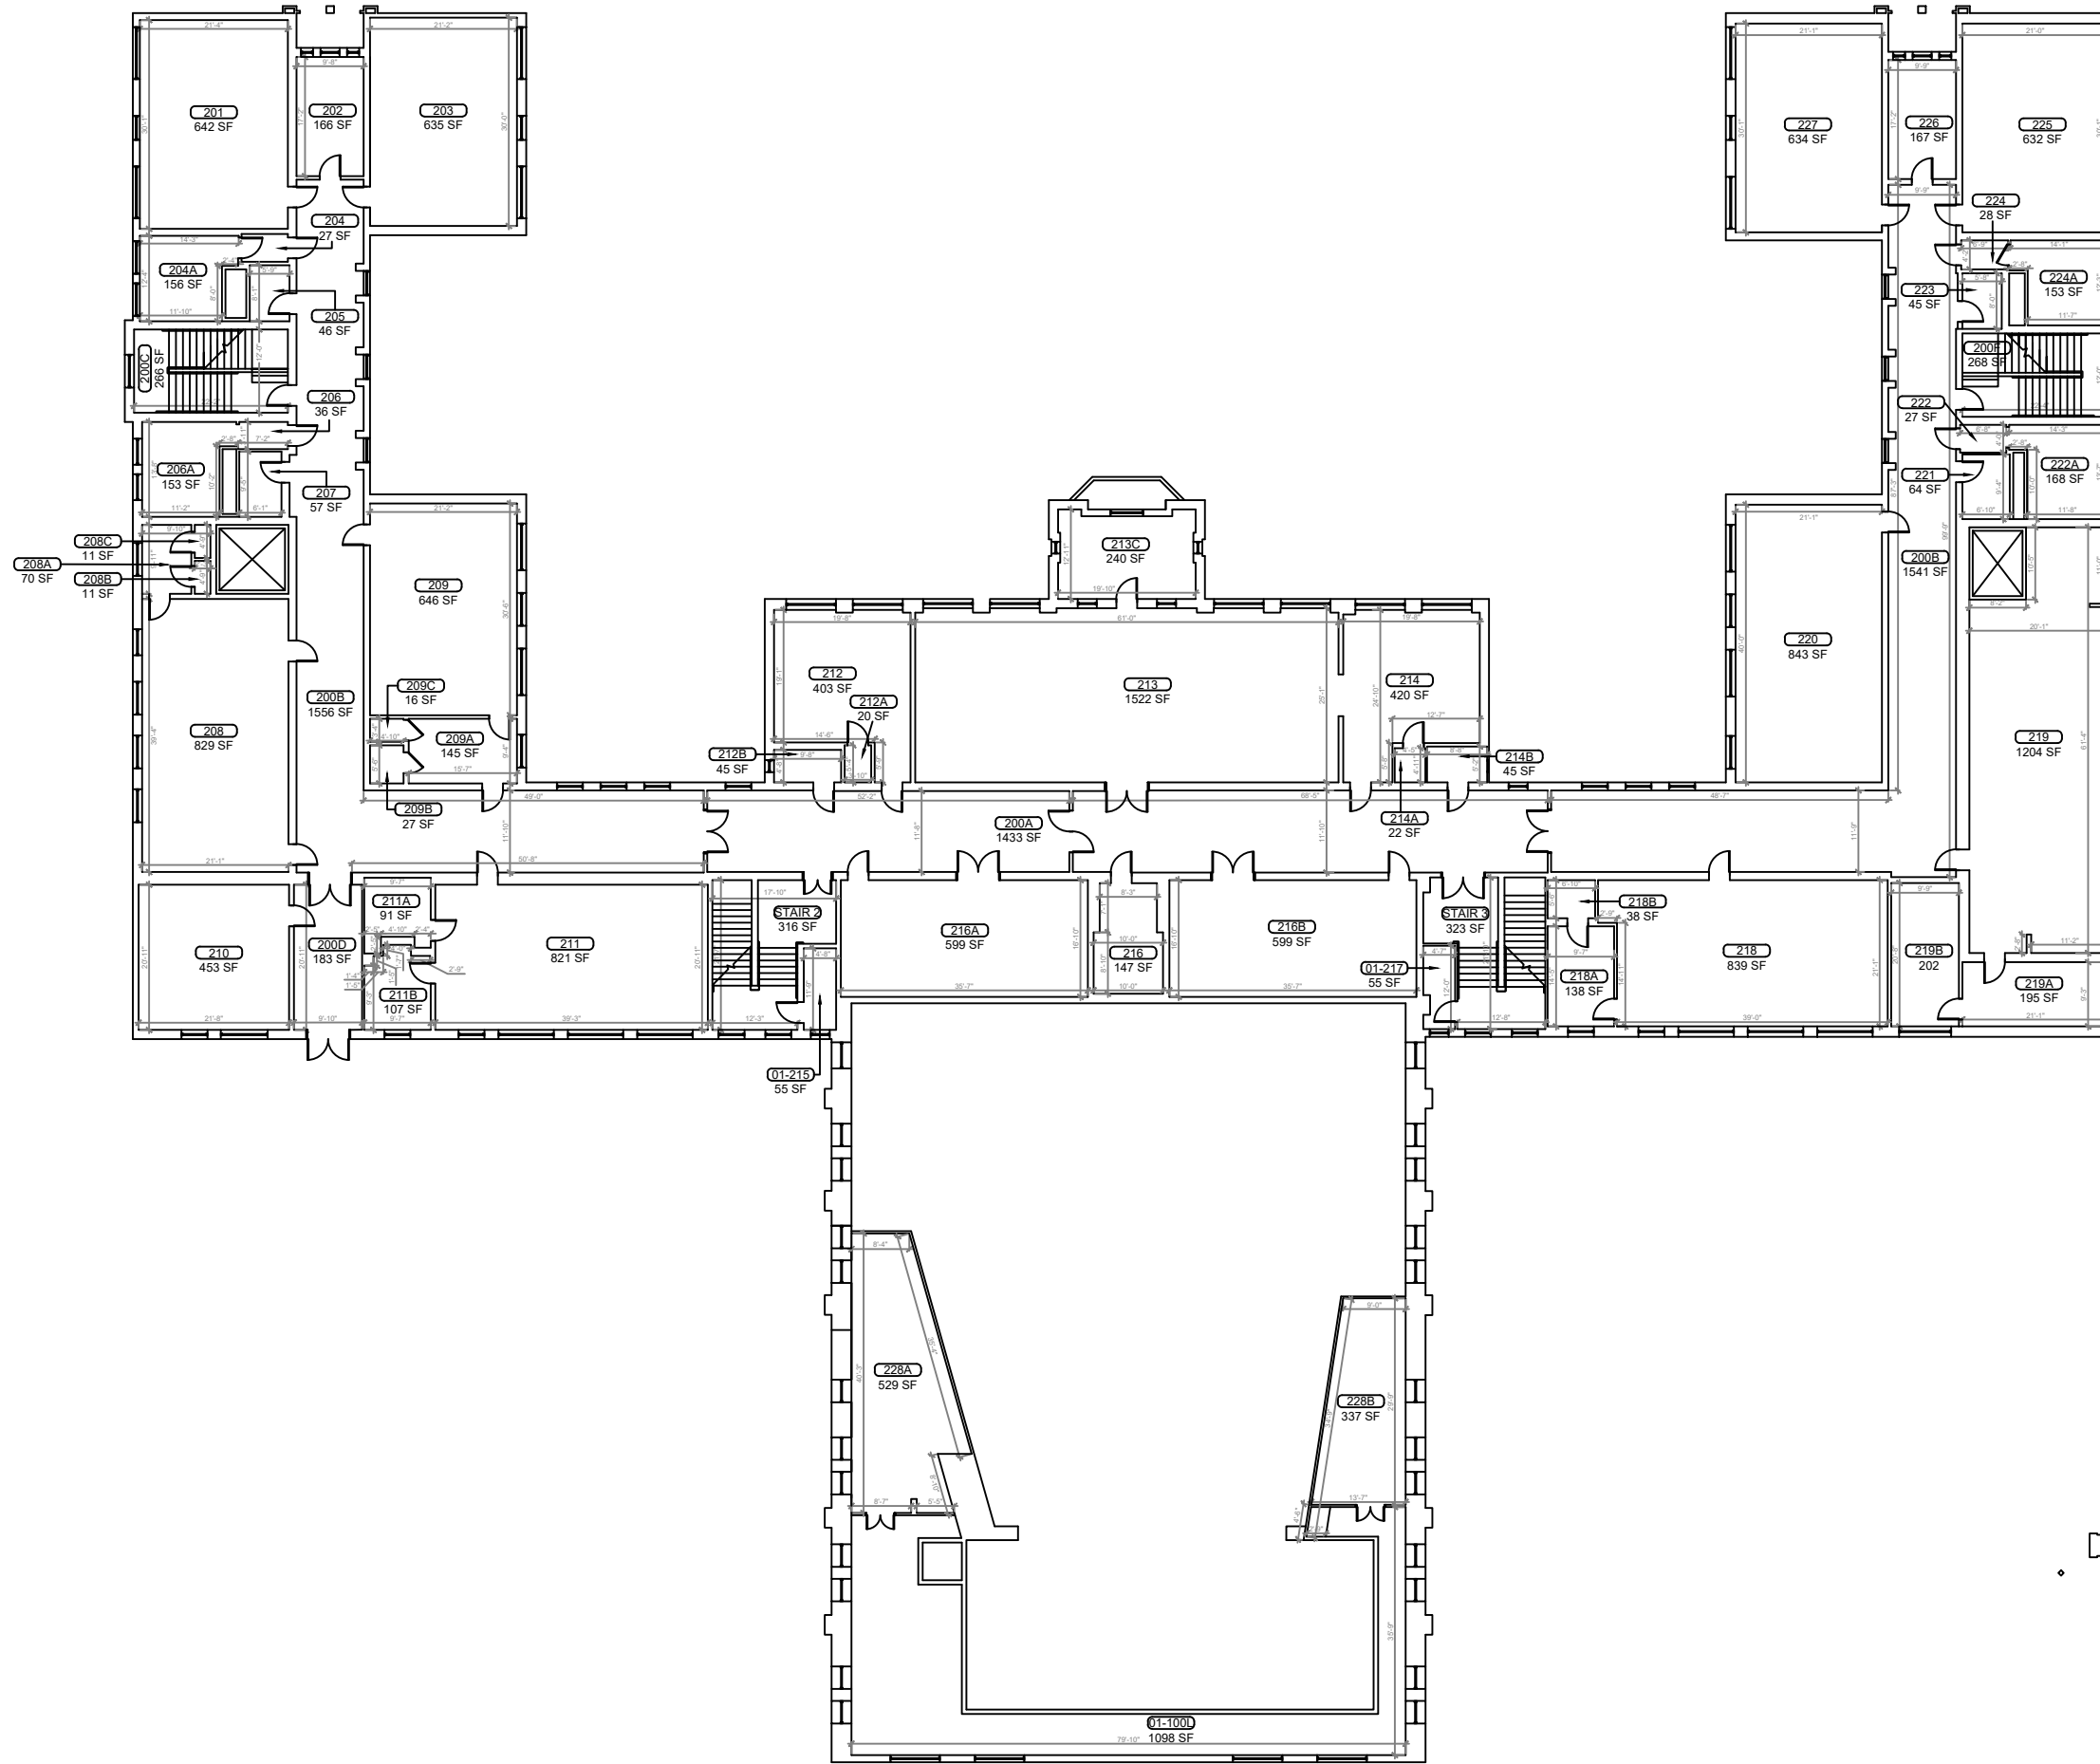

1 BUILDING 01 SECOND FLOOR PLAN
 B-01.2 SCALE: 3/32"=1'-0"

REV	DATE	DESCRIPTION
A	02/26/21	PRELIMINARY FISH PLAN
B		
0		
1		
2		
3		
4		
5		
6		

ARCHIS PROJECT NO.:
 DRAWN BY: YP
 CHECKED BY: SH

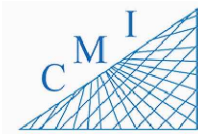

158 Terra Mango Loop, Suite B,
 Orlando, FL 32835
 Main: (407) 293-4168

PREPARED BY:
ARCHIS
 350 E. Crown Point Road, Suite 1100
 Winter Garden, FL 34787
 Main: 888.324.2557
 Direct: 407.439.1594

DATE
 , PE
 FL PROFESSIONAL ENGINEER LIC. #




Leesburg High School (FISH PLAN)
 1401 Yellow Jacket Way, Leesburg, FL

SHEET DESCRIPTION
BUILDING 01

SHEET NUMBER
B-01.2

KEY PLAN

ARCHIS TECHNOLOGIES - \\server-1\H\Archis\21-035 Leesburg HS\From ISP\2021-03-03\896_Lake County Fish Survey_Leesburg HS CADD.dwg March 3, 2021 17:34:35 PC20

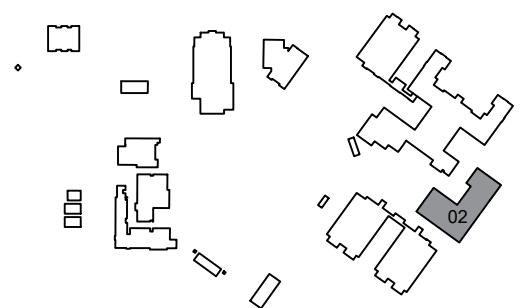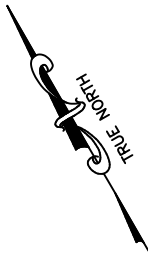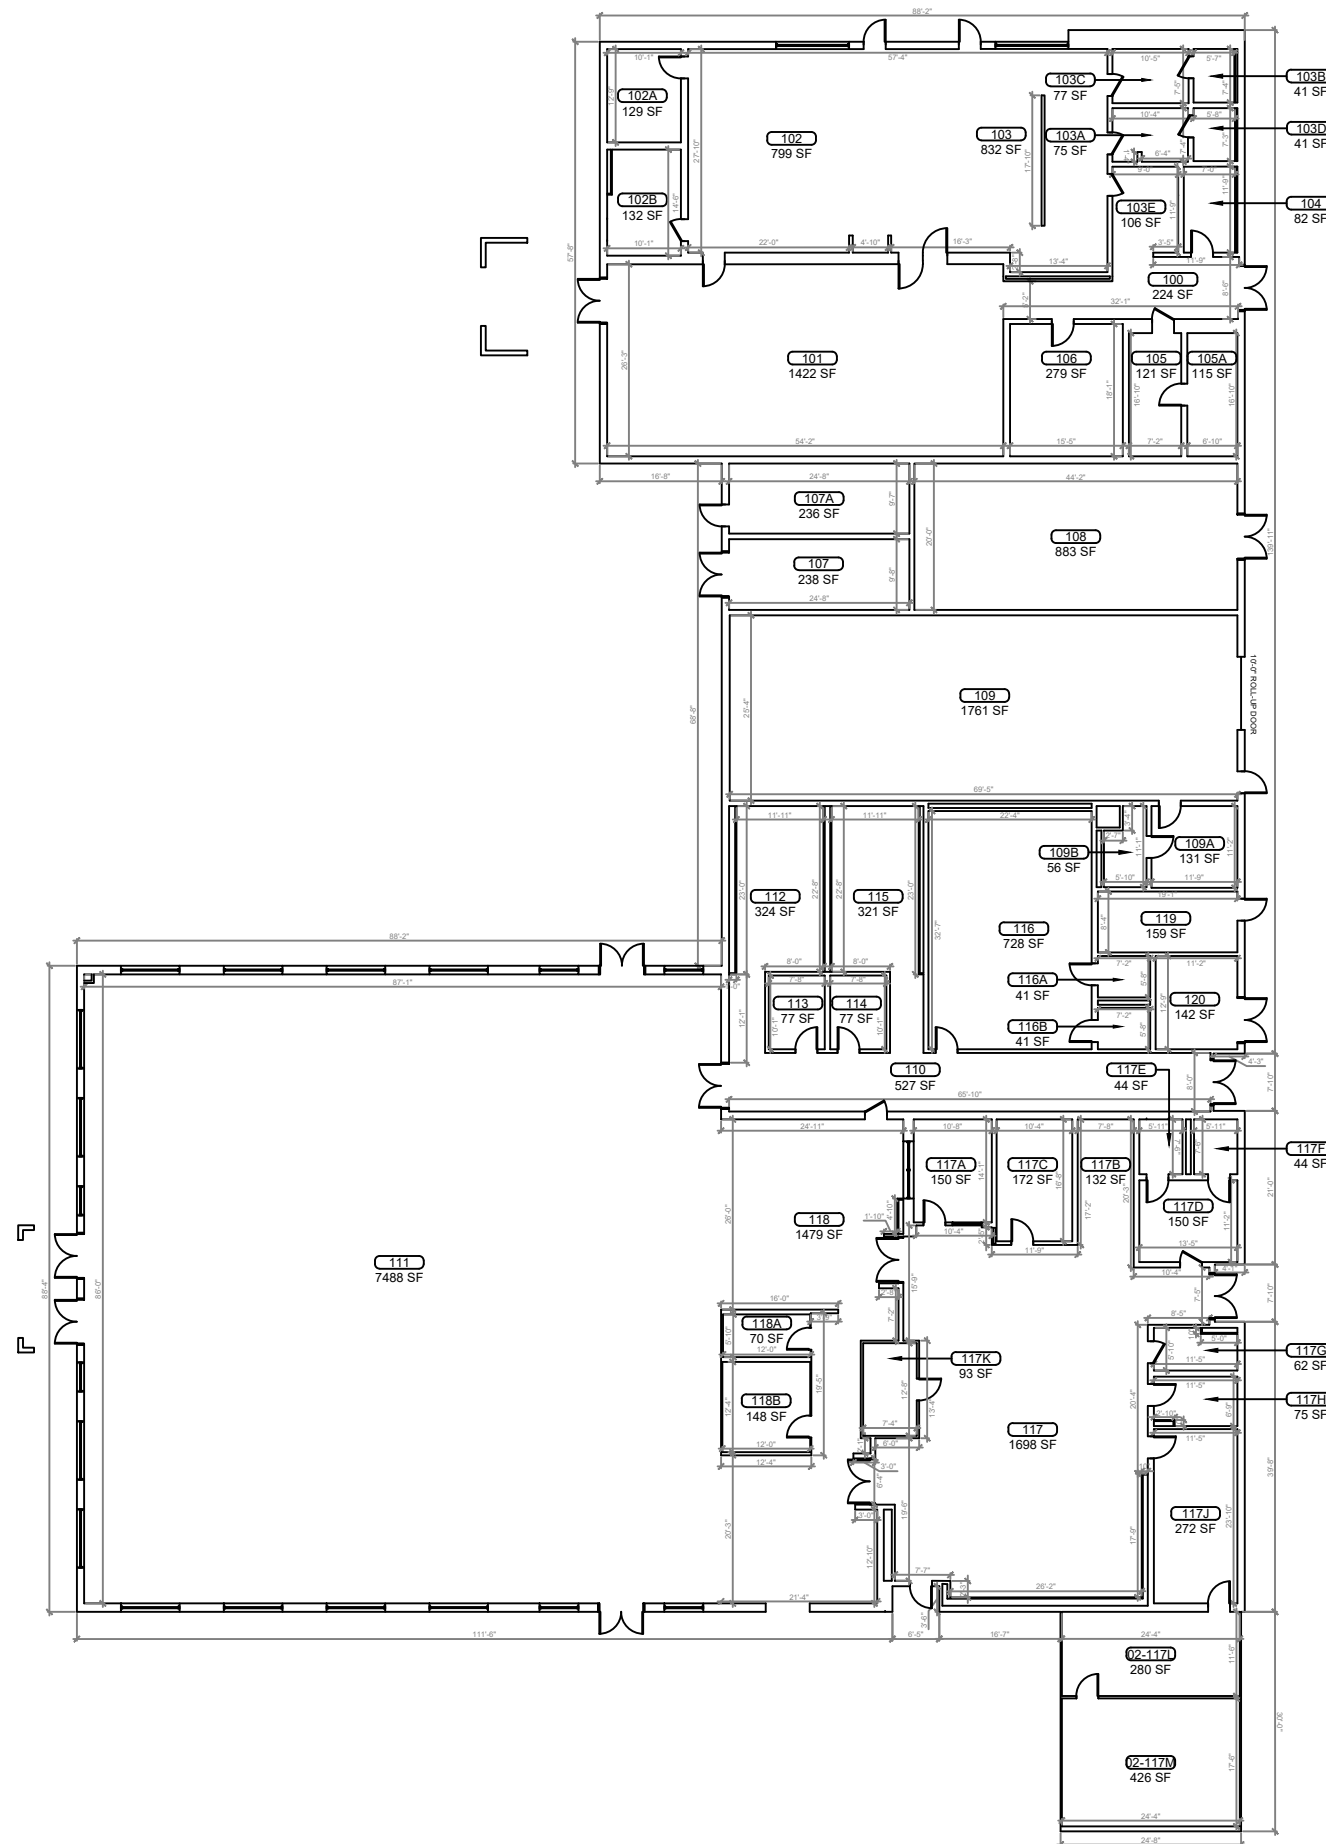

1
B-02 **BUILDING 02 FLOOR PLAN**
SCALE: 3/32"=1'-0"

REV	DATE	DESCRIPTION
A	02/26/21	PRELIMINARY FISH PLAN
B		
0		
1		
2		
3		
4		
5		
6		

ARCHIS PROJECT NO.:
DRAWN BY: YP
CHECKED BY: SH



C M I
158 Terra Mango Loop, Suite B,
Orlando, FL 32835
Main: (407) 293-4168

PREPARED BY:
ARCHIS
350 E. Crown Point Road, Suite 1100
Winter Garden, FL 34787
Main: 888.324.2557
Direct: 407.439.1594

DATE
PE
FL PROFESSIONAL ENGINEER LIC. #




Leesburg High School (FISH PLAN)
1401 Yellow Jacket Way, Leesburg, FL

SHEET DESCRIPTION
BUILDING 02

SHEET NUMBER
B-02

KEY PLAN

server-1\H\Archis\21-035 Leesburg HS\From ISP\2021-03-03\896_Lake County Fish Survey_Leesburg HS CADD.dwg March 3, 2021 17:34:40 PC20

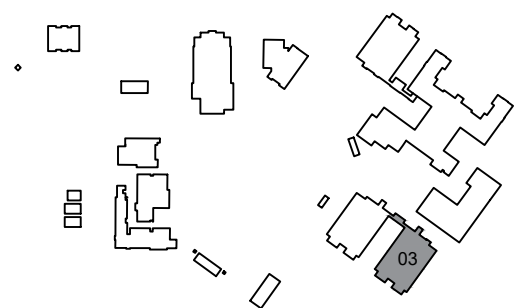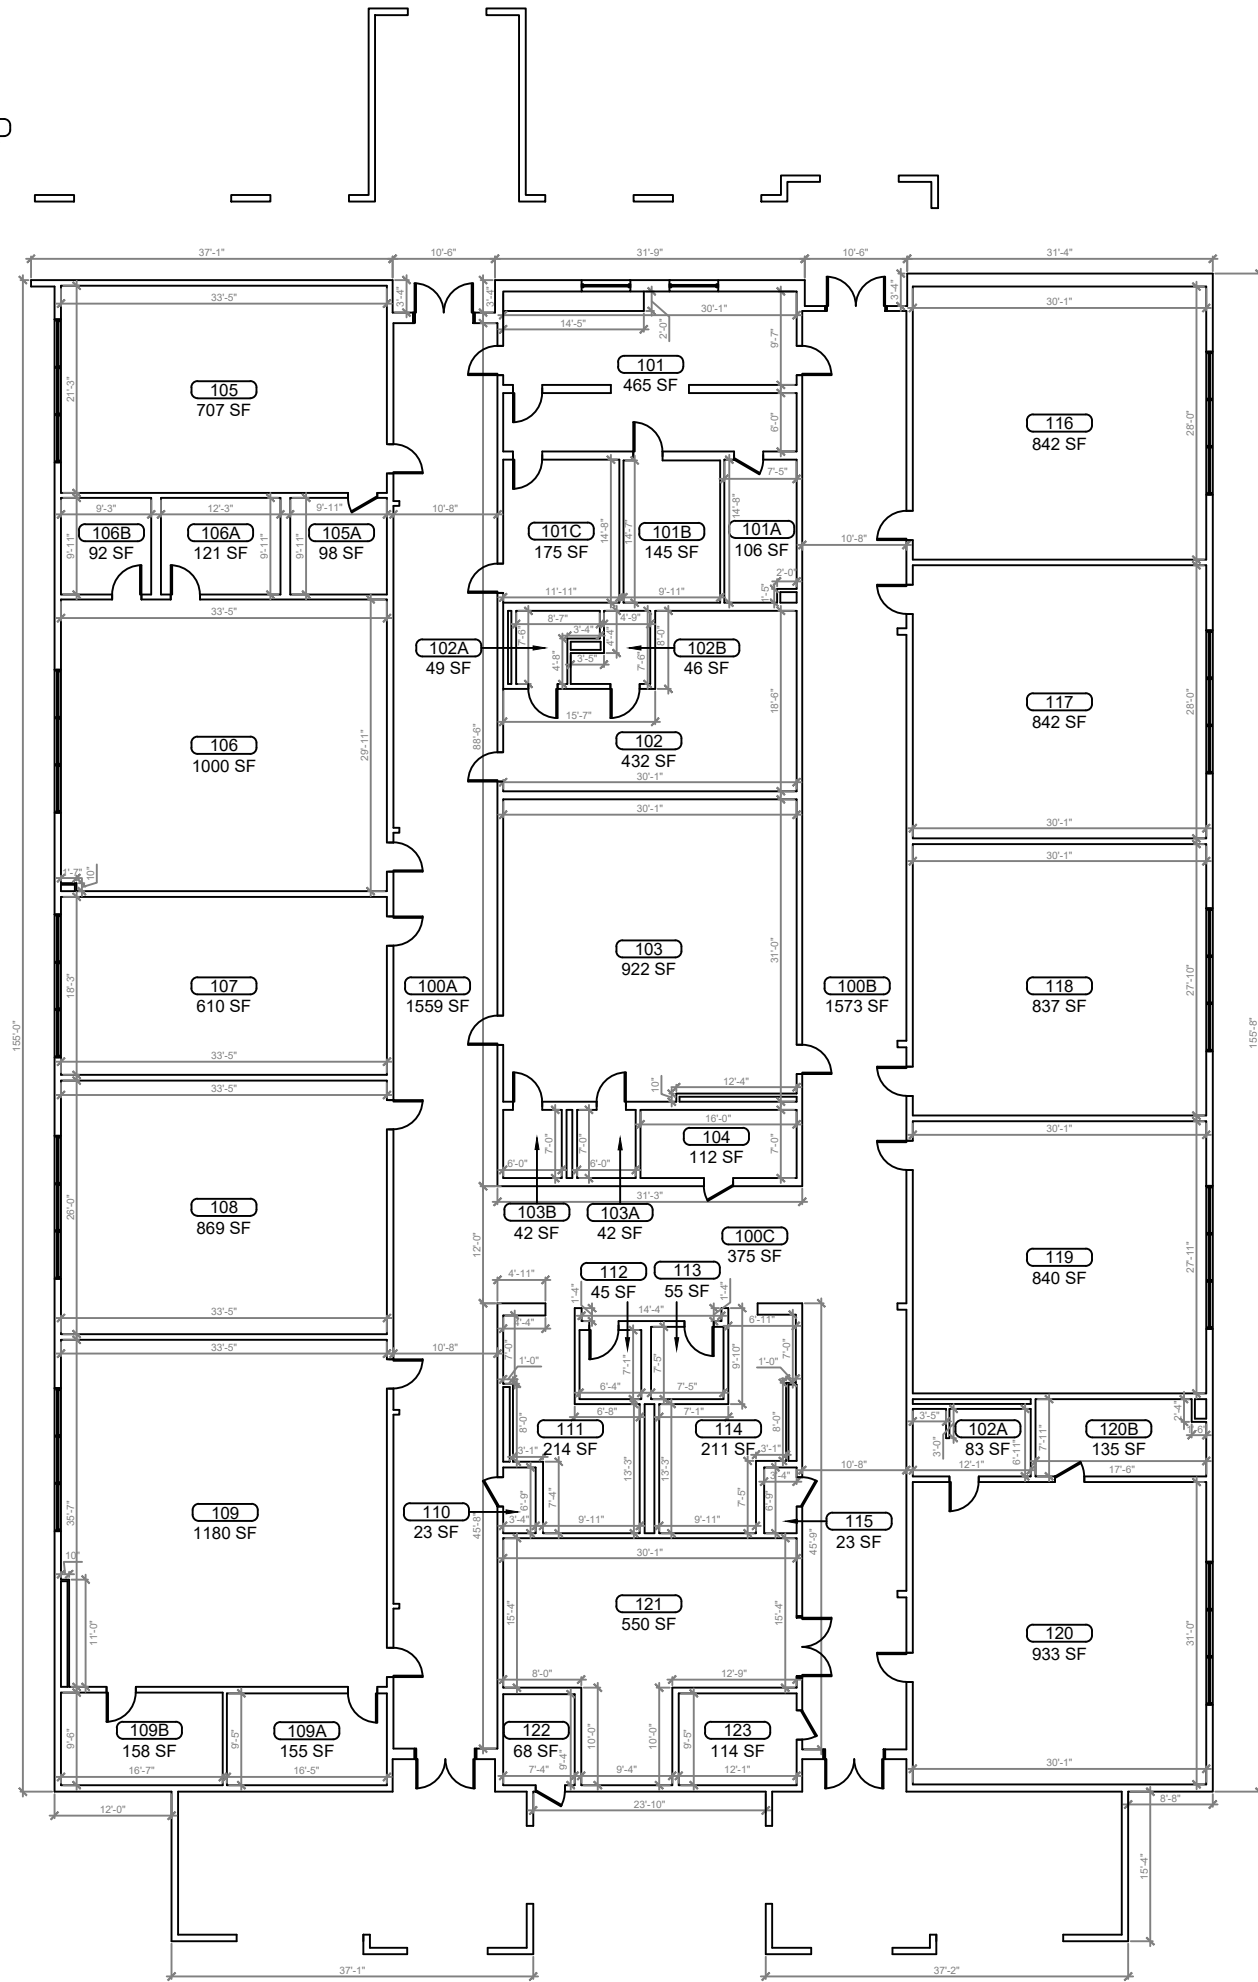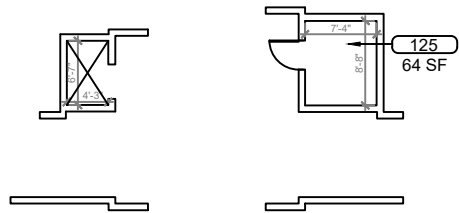

1 BUILDING 03 FIRST FLOOR PLAN
 B-03.1 SCALE: 1/8"=1'-0"

KEY PLAN

REV	DATE	DESCRIPTION
A	02/26/21	PRELIMINARY FISH PLAN
B		
0		
1		
2		
3		
4		
5		
6		

ARCHIS PROJECT NO.:
 DRAWN BY: YP
 CHECKED BY: SH



CMI
 158 Terra Mango Loop, Suite B,
 Orlando, FL 32835
 Main: (407) 293-4168

PREPARED BY:
ARCHIS
 350 E. Crown Point Road, Suite 1100
 Winter Garden, FL 34787
 Main: 888.324.2557
 Direct: 407.439.1594





DATE
 , PE
 FL PROFESSIONAL ENGINEER LIC. #

Leesburg High School (FISH PLAN)
 1401 Yellow Jacket Way, Leesburg, FL

SHEET DESCRIPTION
BUILDING 03

SHEET NUMBER
B-03.1

server-1\H\Archis\21-035 Leesburg HS\From ISP\2021-03-03\896_Lake County Fish Survey_Leesburg HS CADD.dwg March 3, 2021 17:34:45 PC20

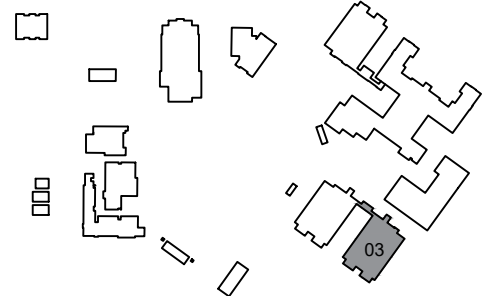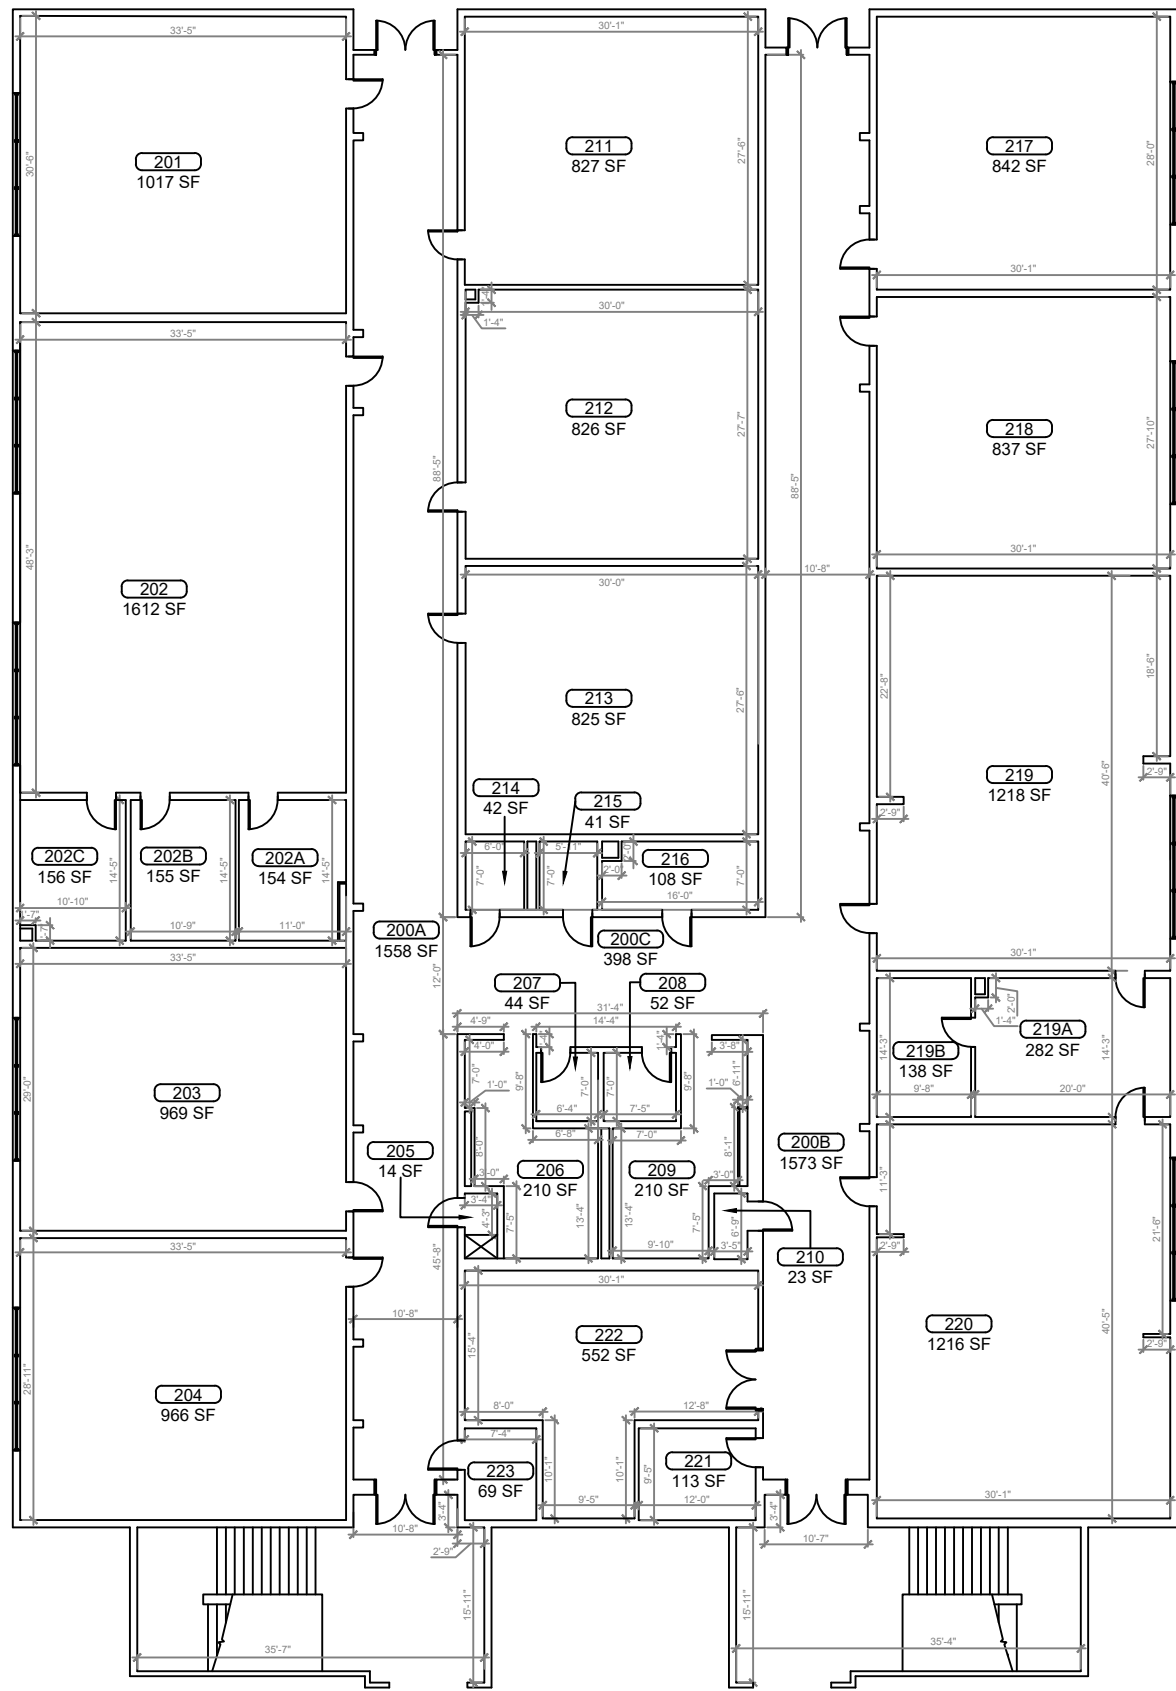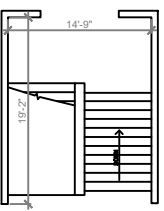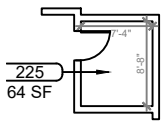

1 BUILDING 03 SECOND FLOOR PLAN
B-03.2 SCALE: 1/8"=1'-0"

REV	DATE	DESCRIPTION
A	02/26/21	PRELIMINARY FISH PLAN
B		
0		
1		
2		
3		
4		
5		
6		

ARCHIS PROJECT NO.:
DRAWN BY: YP
CHECKED BY: SH



CMI
158 Terra Mango Loop, Suite B,
Orlando, FL 32835
Main: (407) 293-4168

PREPARED BY:
ARCHIS
350 E. Crown Point Road, Suite 1100
Winter Garden, FL 34787
Main: 888.324.2557
Direct: 407.439.1594

DATE
, PE
FL PROFESSIONAL ENGINEER LIC. #


Leesburg High School (FISH PLAN)
1401 Yellow Jacket Way, Leesburg, FL

SHEET DESCRIPTION
BUILDING 03


SHEET NUMBER
B-03.2

KEY PLAN


ARCHIS TECHNOLOGIES - \\server-1\H\Archis\21-035 Leesburg HS\From ISP\2021-03-03\896_Lake County Fish Survey_Leesburg HS CADD.dwg March 3, 2021 17:34:50 PC20

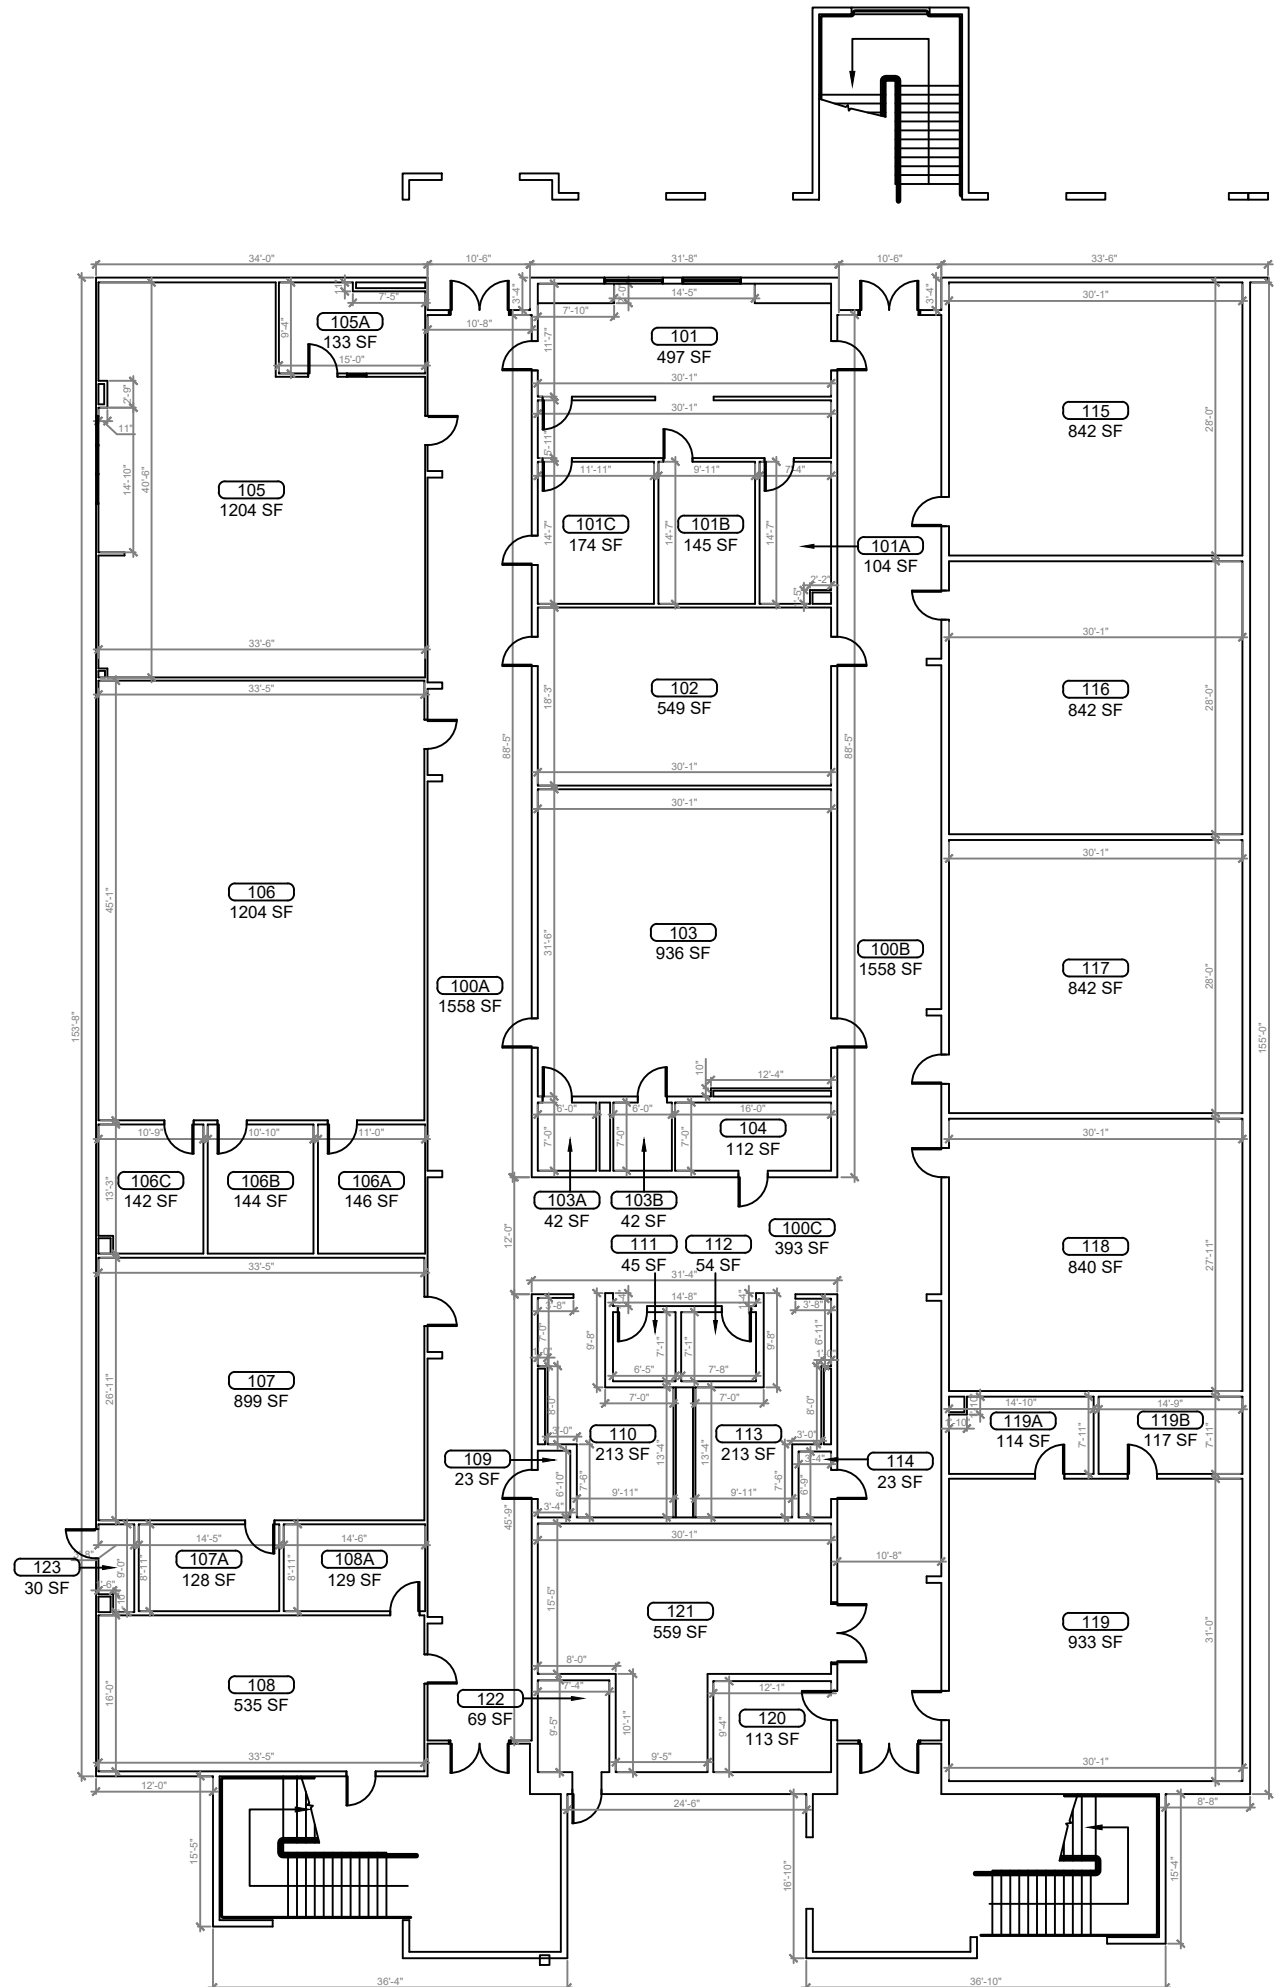

1 BUILDING 04 FIRST FLOOR PLAN
SCALE: 1/8"=1'-0"

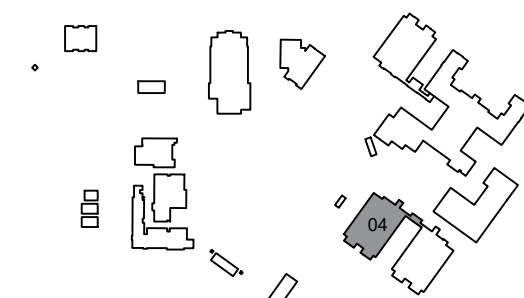

KEY PLAN

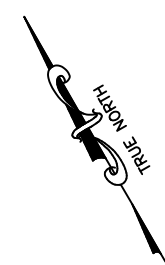

REV	DATE	DESCRIPTION
A	02/26/21	PRELIMINARY FISH PLAN
B		
0		
1		
2		
3		
4		
5		
6		

ARCHIS PROJECT NO.:
DRAWN BY: YP
CHECKED BY: SH



CMI
158 Terra Mango Loop, Suite B,
Orlando, FL 32835
Main: (407) 293-4168

PREPARED BY:
ARCHIS
350 E. Crown Point Road, Suite 1100
Winter Garden, FL 34787
Main: 888.324.2557
Direct: 407.439.1594


DATE
, PE
FL PROFESSIONAL ENGINEER LIC. #

Leesburg High School (FISH PLAN)
1401 Yellow Jacket Way, Leesburg, FL


SHEET DESCRIPTION
BUILDING 04

SHEET NUMBER
B-04.1


server-1\H\Archis\21-035 Leesburg HS\From ISP\2021-03-03\896_Lake County Fish Survey_Leesburg HS CADD.dwg March 3, 2021 17:34:55 PC20

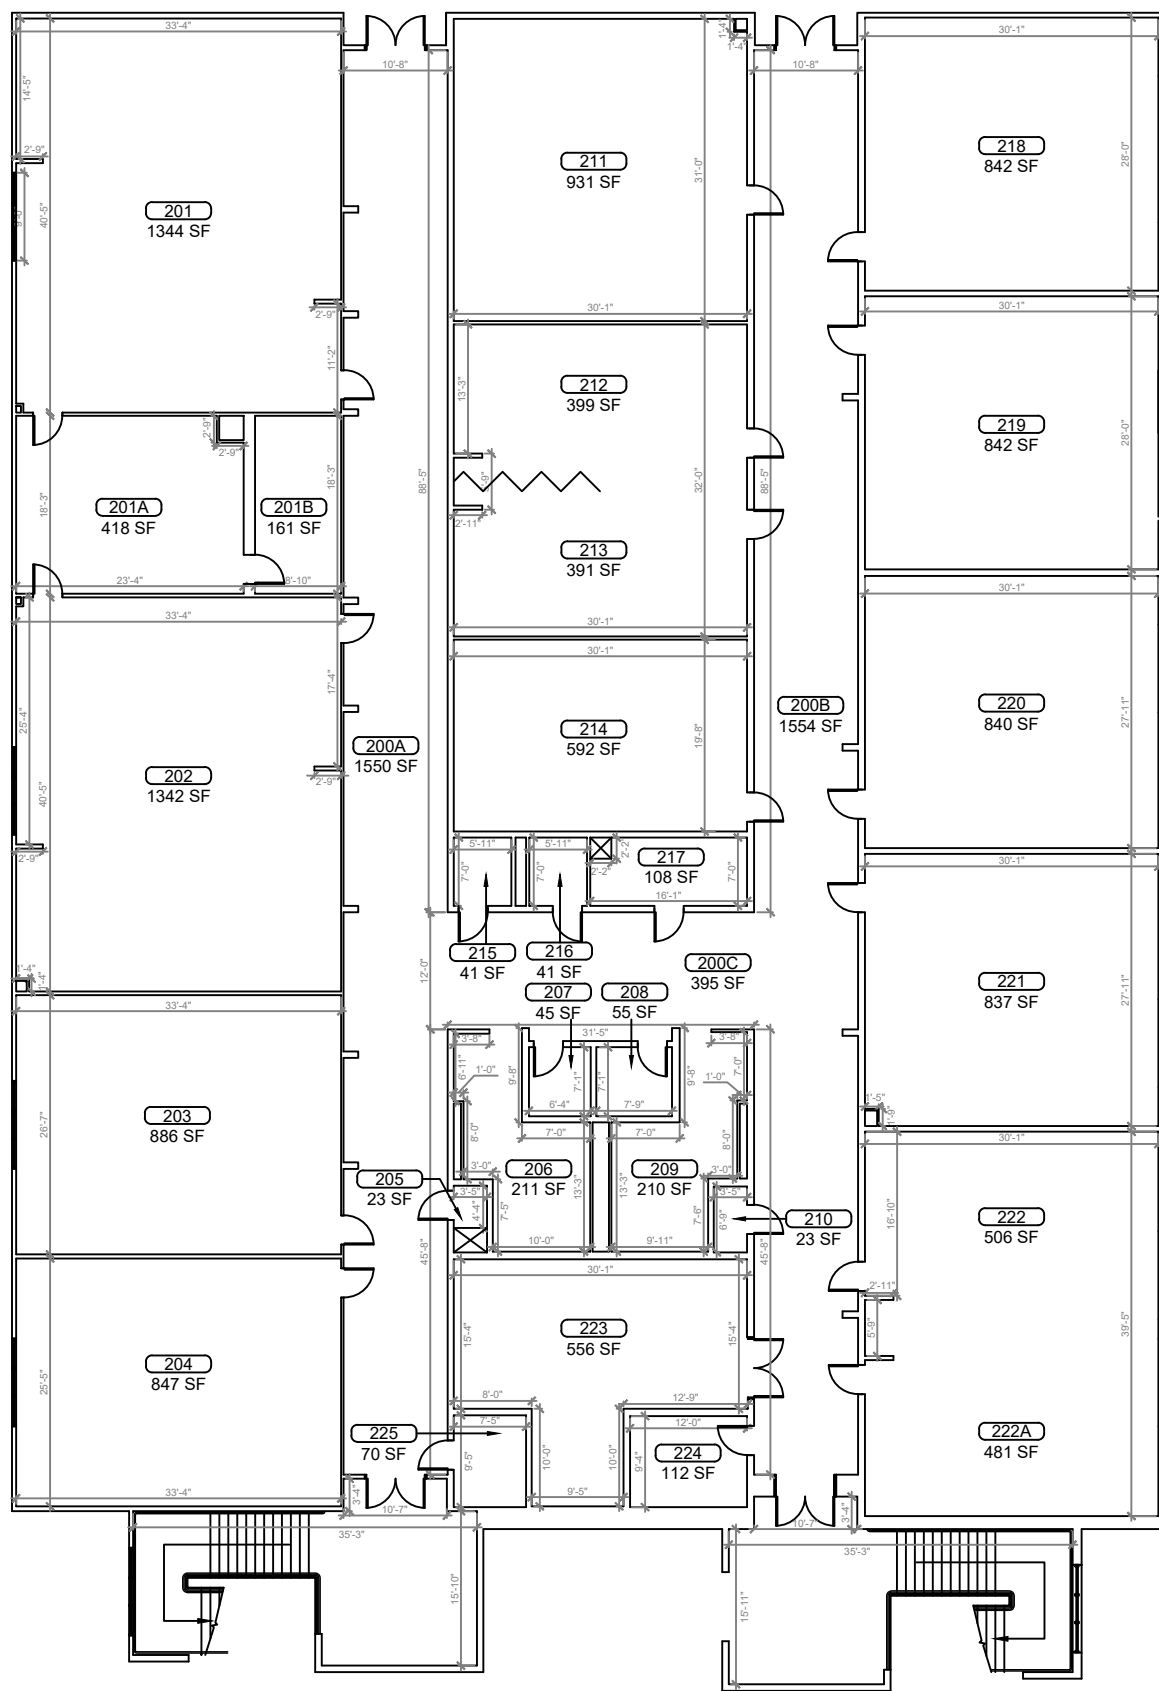

1 BUILDING 04 SECOND FLOOR PLAN
B-04.2 SCALE: 1/8"=1'-0"

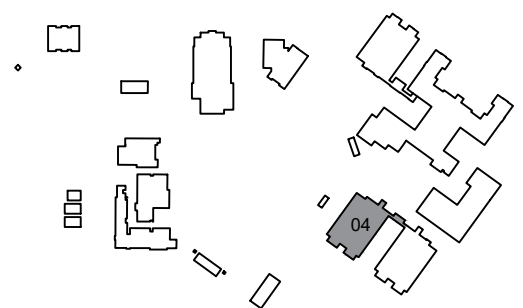

KEY PLAN

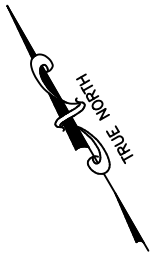

REV	DATE	DESCRIPTION
A	02/26/21	PRELIMINARY FISH PLAN
B		
0		
1		
2		
3		
4		
5		
6		

ARCHIS PROJECT NO.:
 DRAWN BY: YP
 CHECKED BY: SH



PREPARED BY:
ARCHIS
 350 E. Crown Point Road, Suite 1100
 Winter Garden, FL 34787
 Main: 888.324.2557
 Direct: 407.439.1594



DATE
 , PE
 FL PROFESSIONAL ENGINEER LIC. #

Leesburg High School (FISH PLAN)
 1401 Yellow Jacket Way, Leesburg, FL


SHEET DESCRIPTION
BUILDING 04

SHEET NUMBER
B-04.2

server-1\H\Archis\21-035 Leesburg HS\From ISP\2021-03-03\896_Lake County Fish Survey_Leesburg HS CADD.dwg March 3, 2021 17:35:00 PC20

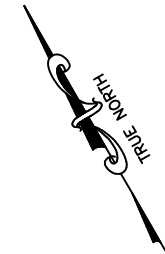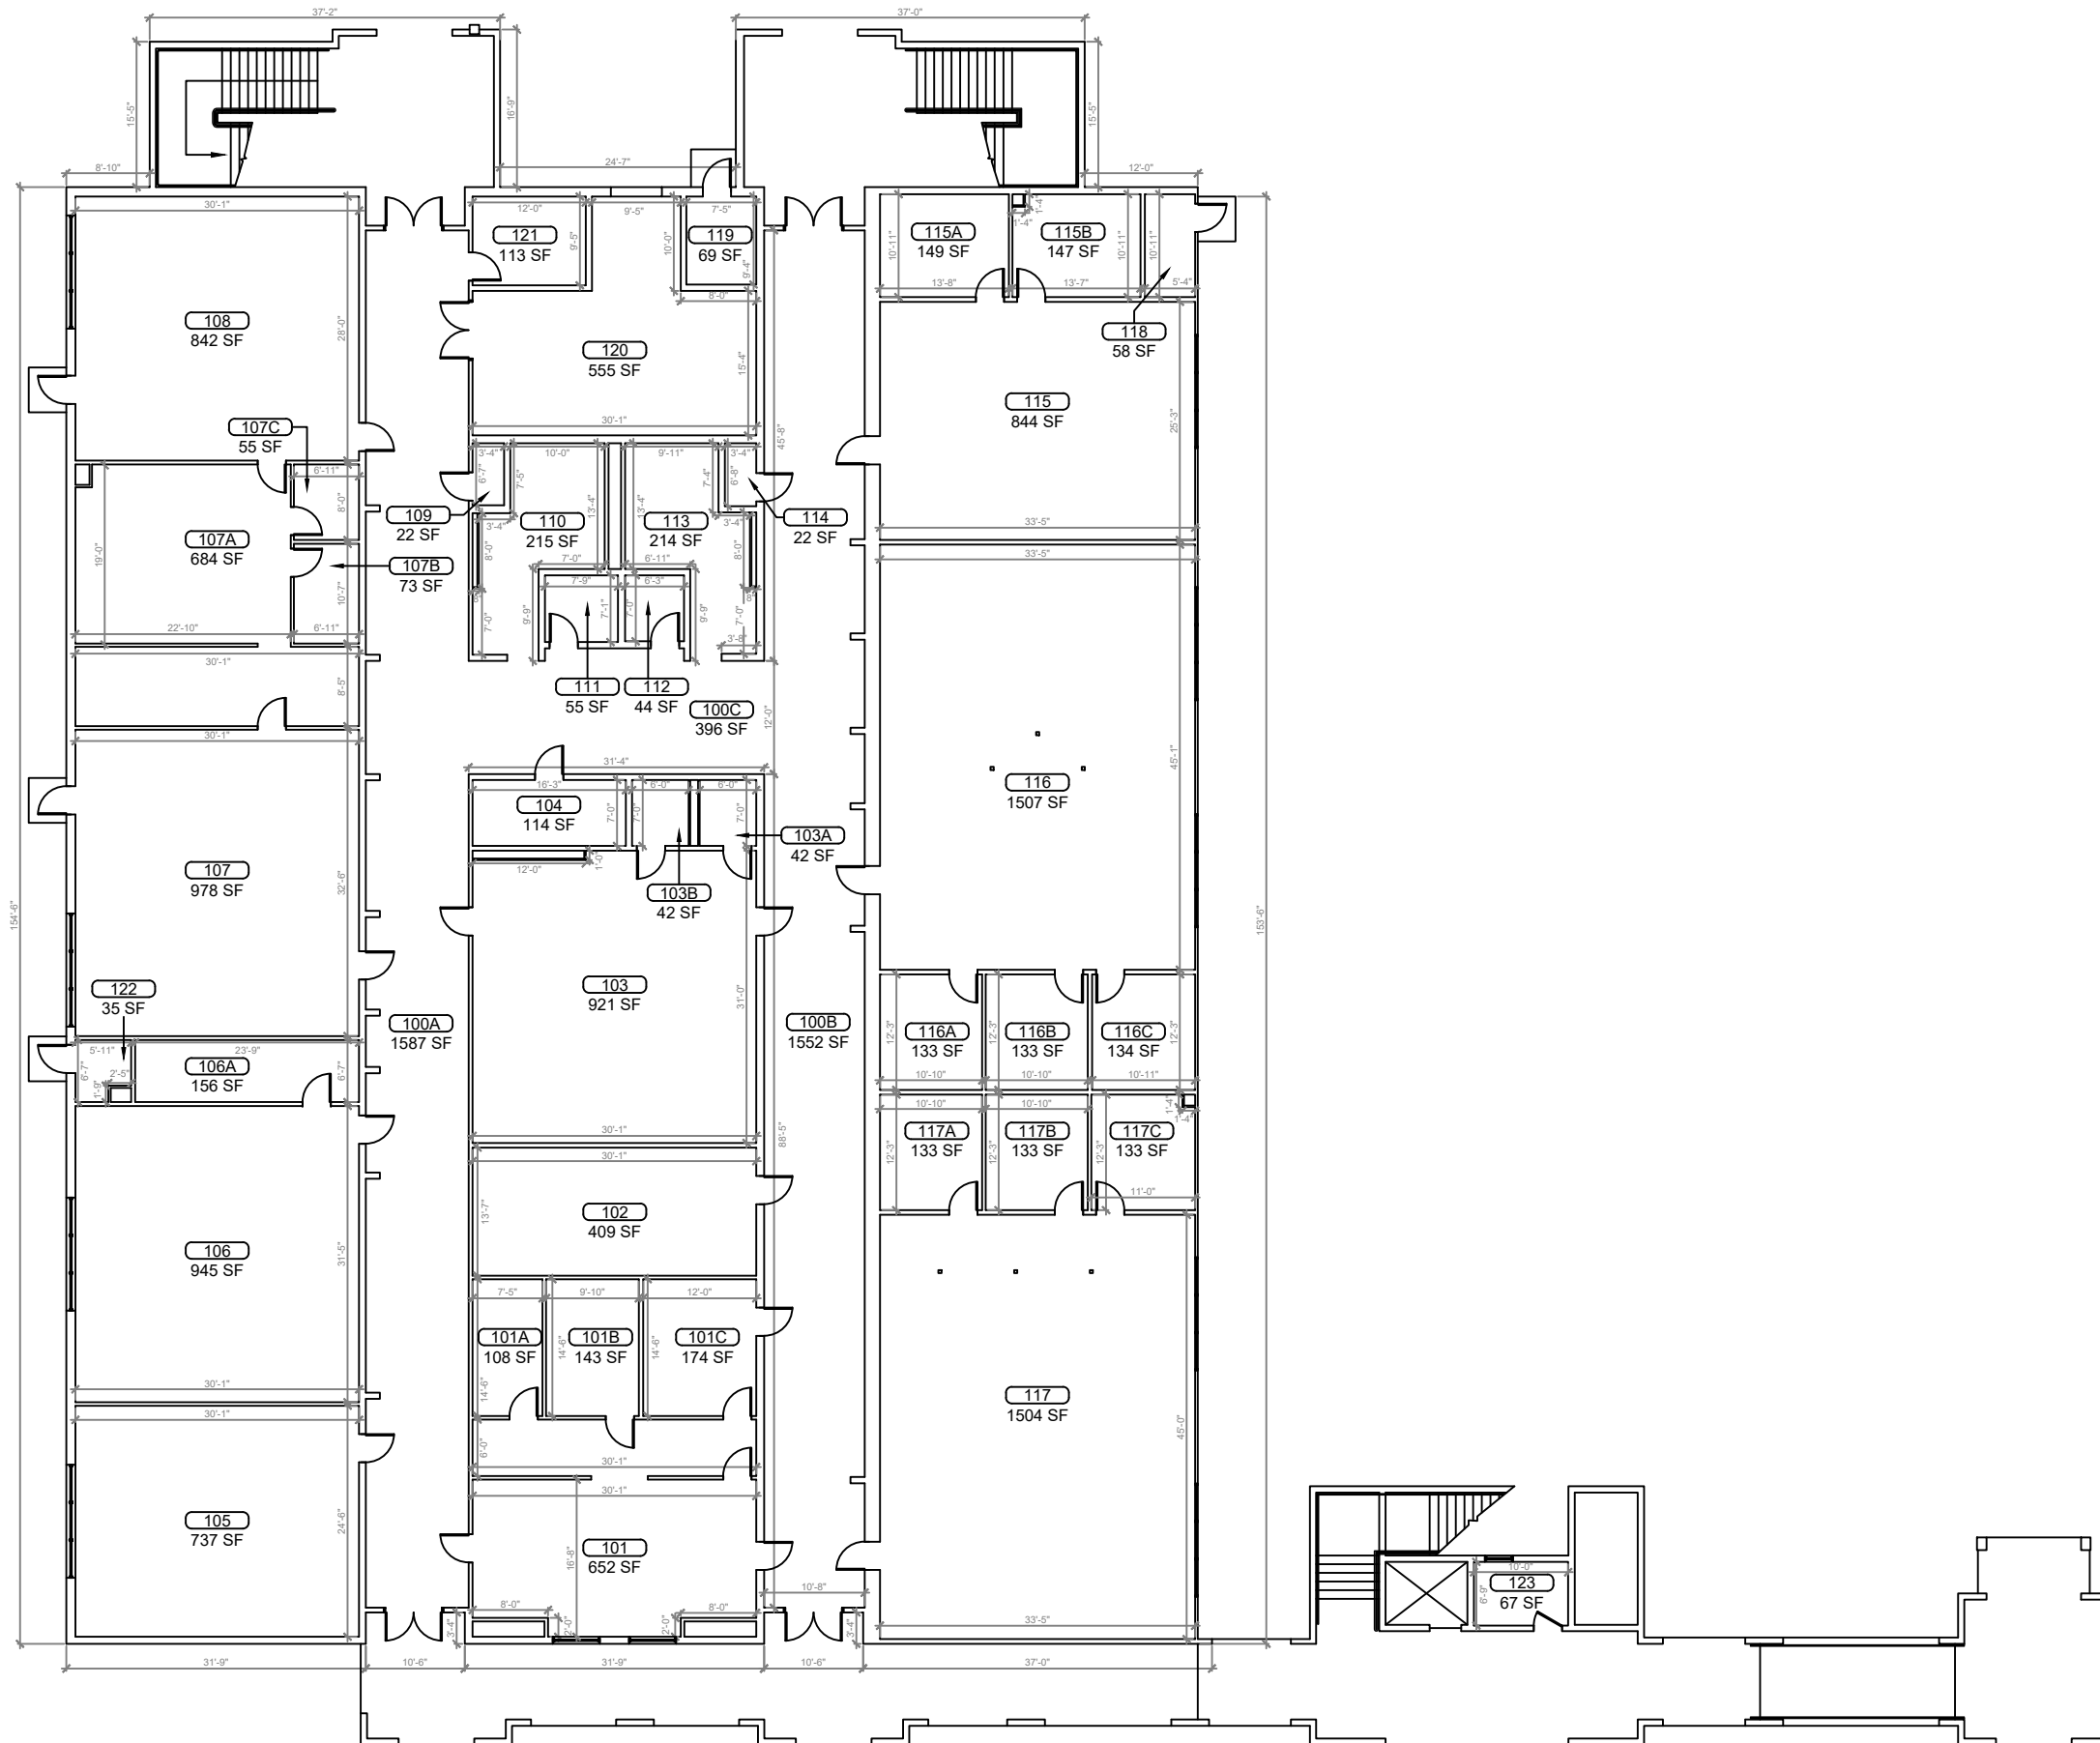

1 BUILDING 05 FIRST FLOOR PLAN
B-05.1 SCALE: 1/8"=1'-0"

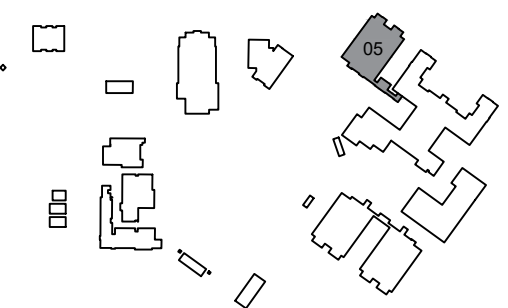

KEY PLAN

REV	DATE	DESCRIPTION
A	02/28/21	PRELIMINARY FISH PLAN
B		
0		
1		
2		
3		
4		
5		
6		

ARCHIS PROJECT NO.:
 DRAWN BY: YP
 CHECKED BY: SH



CMI
 158 Terra Mango Loop, Suite B,
 Orlando, FL 32835
 Main: (407) 293-4168

PREPARED BY:
ARCHIS
 350 E. Crown Point Road, Suite 1100
 Winter Garden, FL 34787
 Main: 888.324.2557
 Direct: 407.439.1594




DATE
, PE
 FL PROFESSIONAL ENGINEER LIC. #

Leesburg High School (FISH PLAN)
 1401 Yellow Jacket Way, Leesburg, FL

SHEET DESCRIPTION
BUILDING 05

SHEET NUMBER
B-05.1

server-1\H\Archis\21-035 Leesburg HS\From ISP\2021-03-03\896_Lake County Fish Survey_Leesburg HS CADD.dwg March 3, 2021 17:35:05 PC20

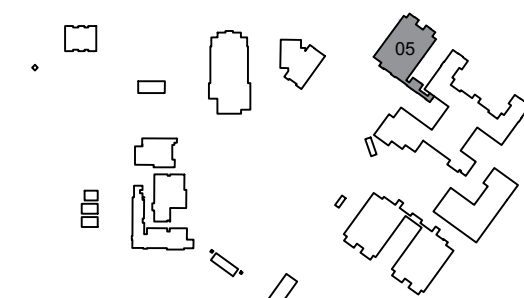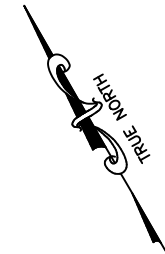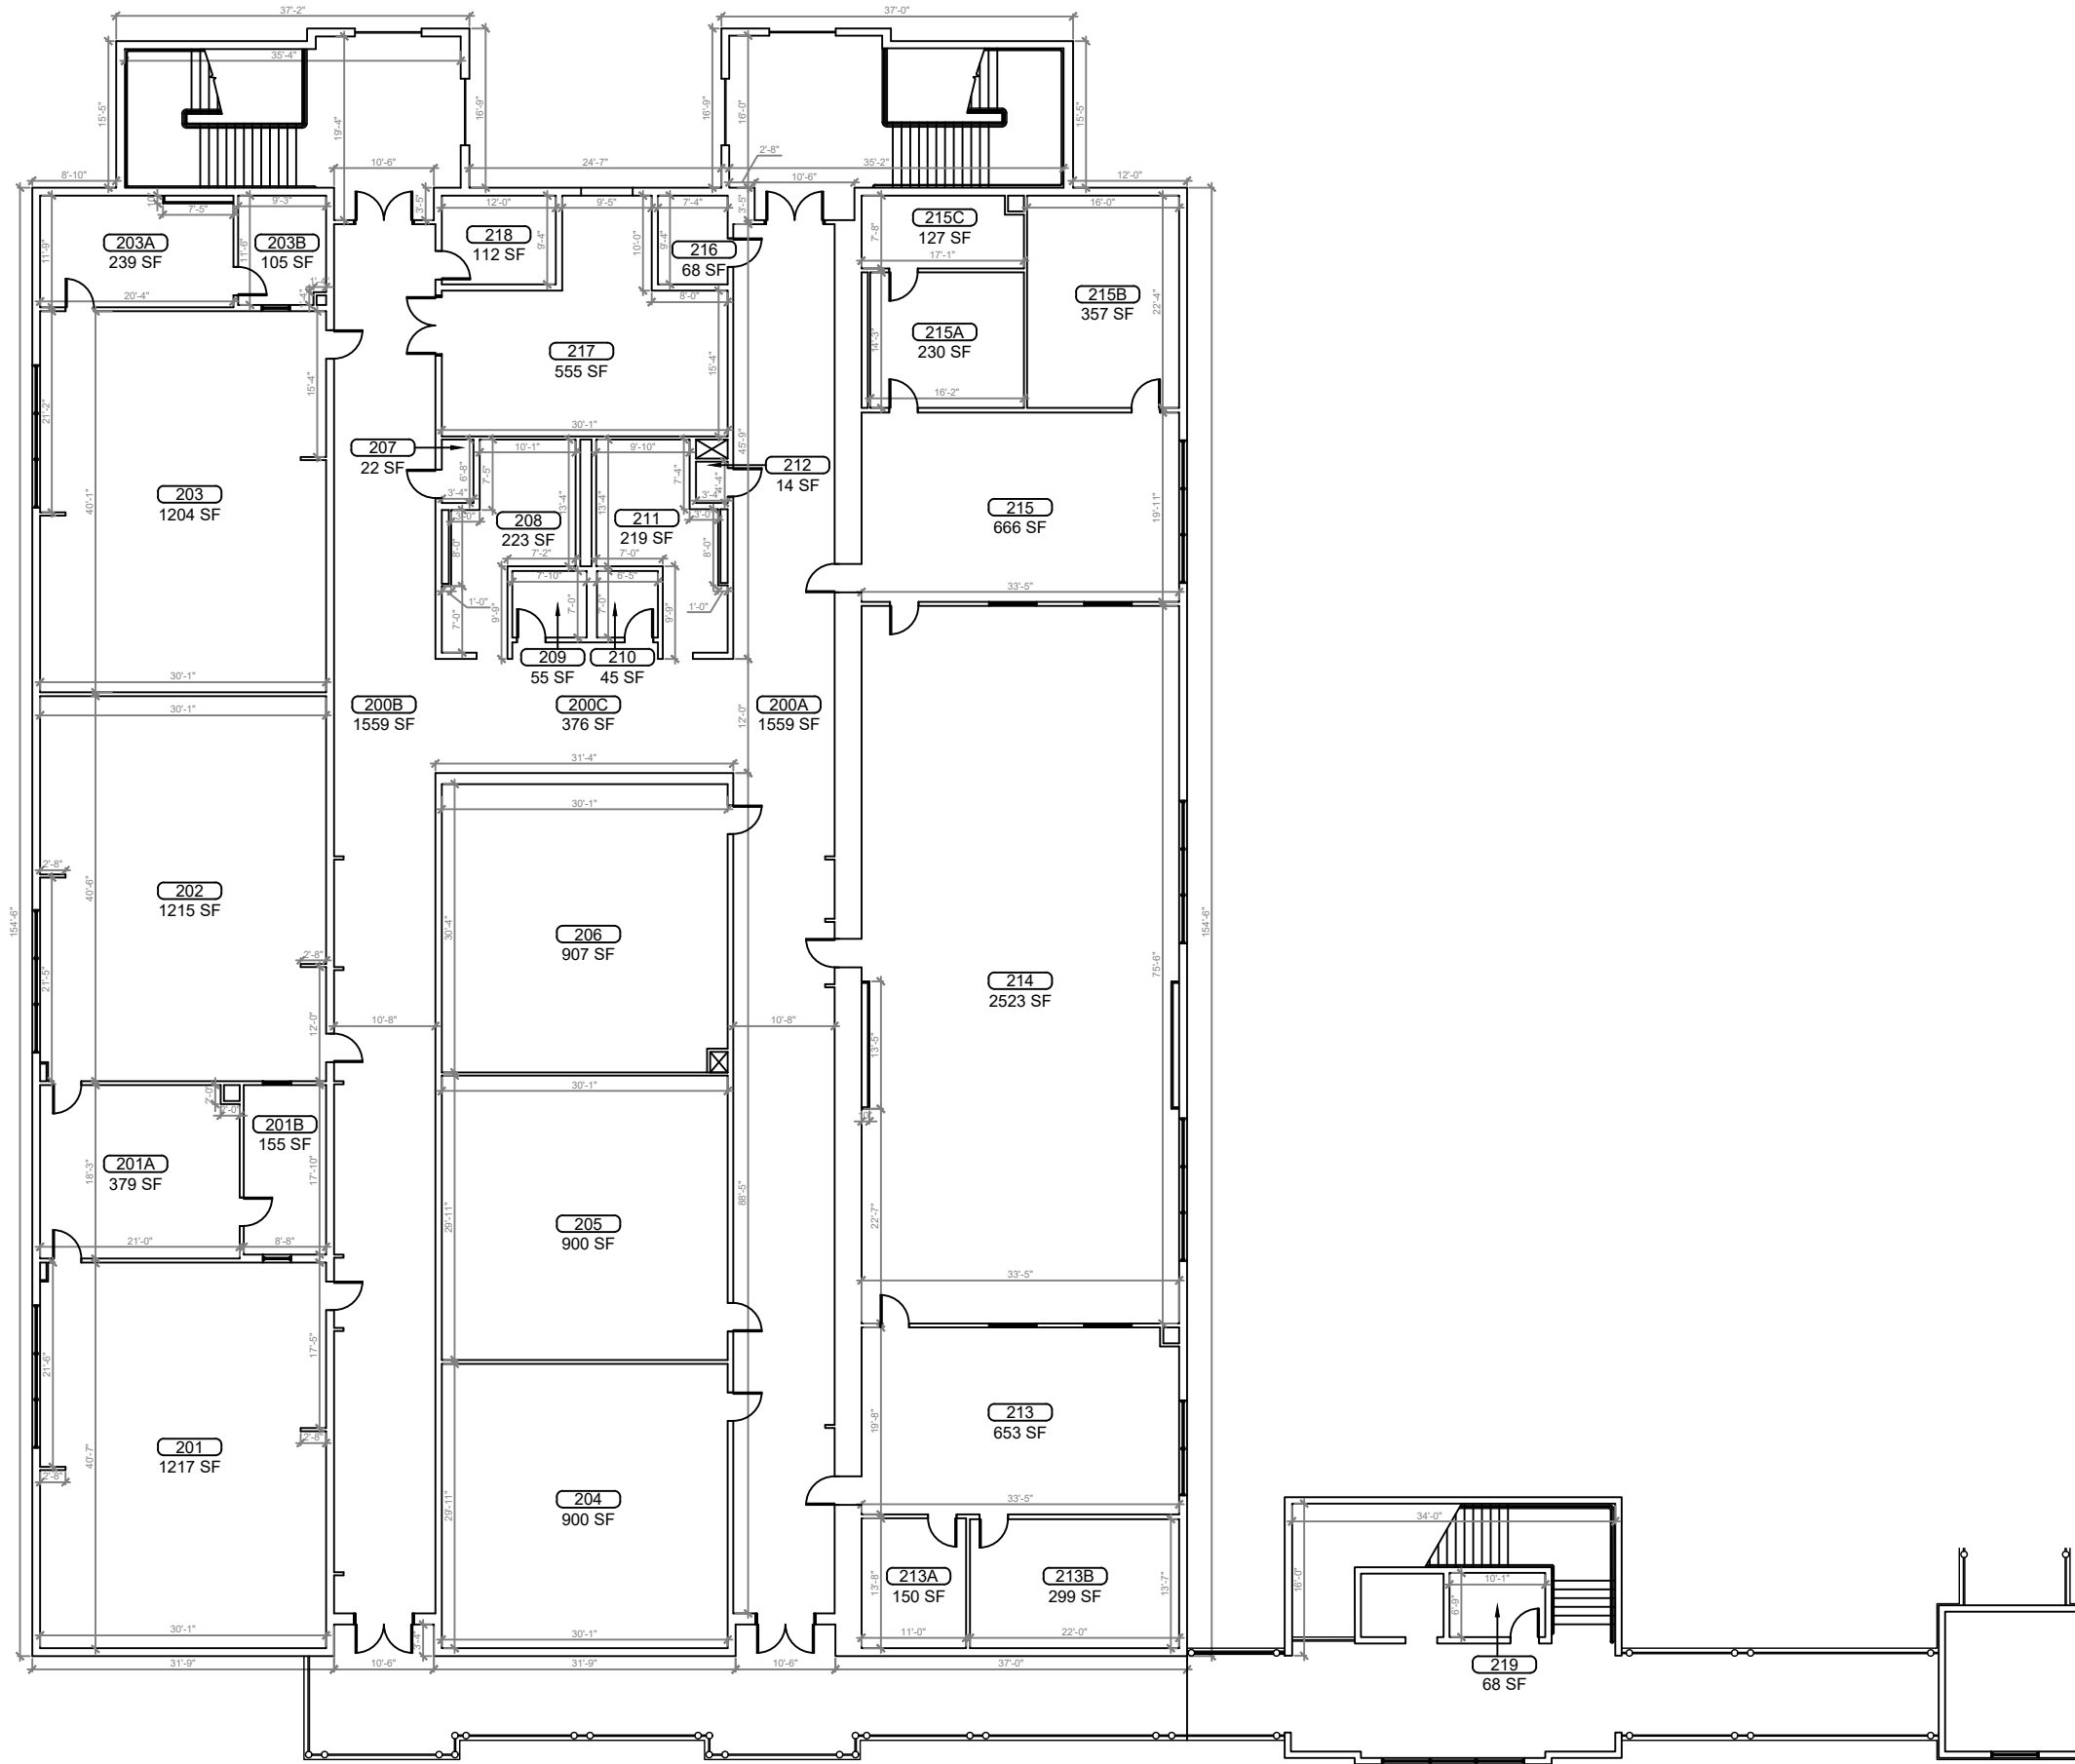

1 BUILDING 05 SECOND FLOOR PLAN
B-05.2 SCALE: 1/8"=1'-0"

KEY PLAN

REV	DATE	DESCRIPTION
A	02/28/21	PRELIMINARY FISH PLAN
B		
0		
1		
2		
3		
4		
5		
6		

ARCHIS PROJECT NO.:
DRAWN BY: YP
CHECKED BY: SH



CM I
158 Terra Mango Loop, Suite B,
Orlando, FL 32835
Main: (407) 293-4168

PREPARED BY:
ARCHIS
350 E. Crown Point Road, Suite 1100
Winter Garden, FL 34787
Main: 888.324.2557
Direct: 407.439.1594



DATE
, PE
FL PROFESSIONAL ENGINEER LIC. #

Leesburg High School (FISH PLAN)
1401 Yellow Jacket Way, Leesburg, FL

SHEET DESCRIPTION
BUILDING 05

SHEET NUMBER
B-05.2

ARCHIS TECHNOLOGIES - \\server-1\H\Archis\21-03-03\896_Lake County Fish Survey_Leesburg HS_CADD.dwg March 3, 2021 17:35:10 PC20

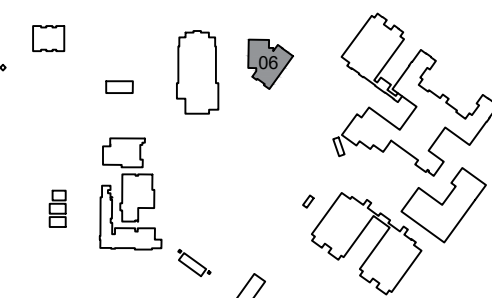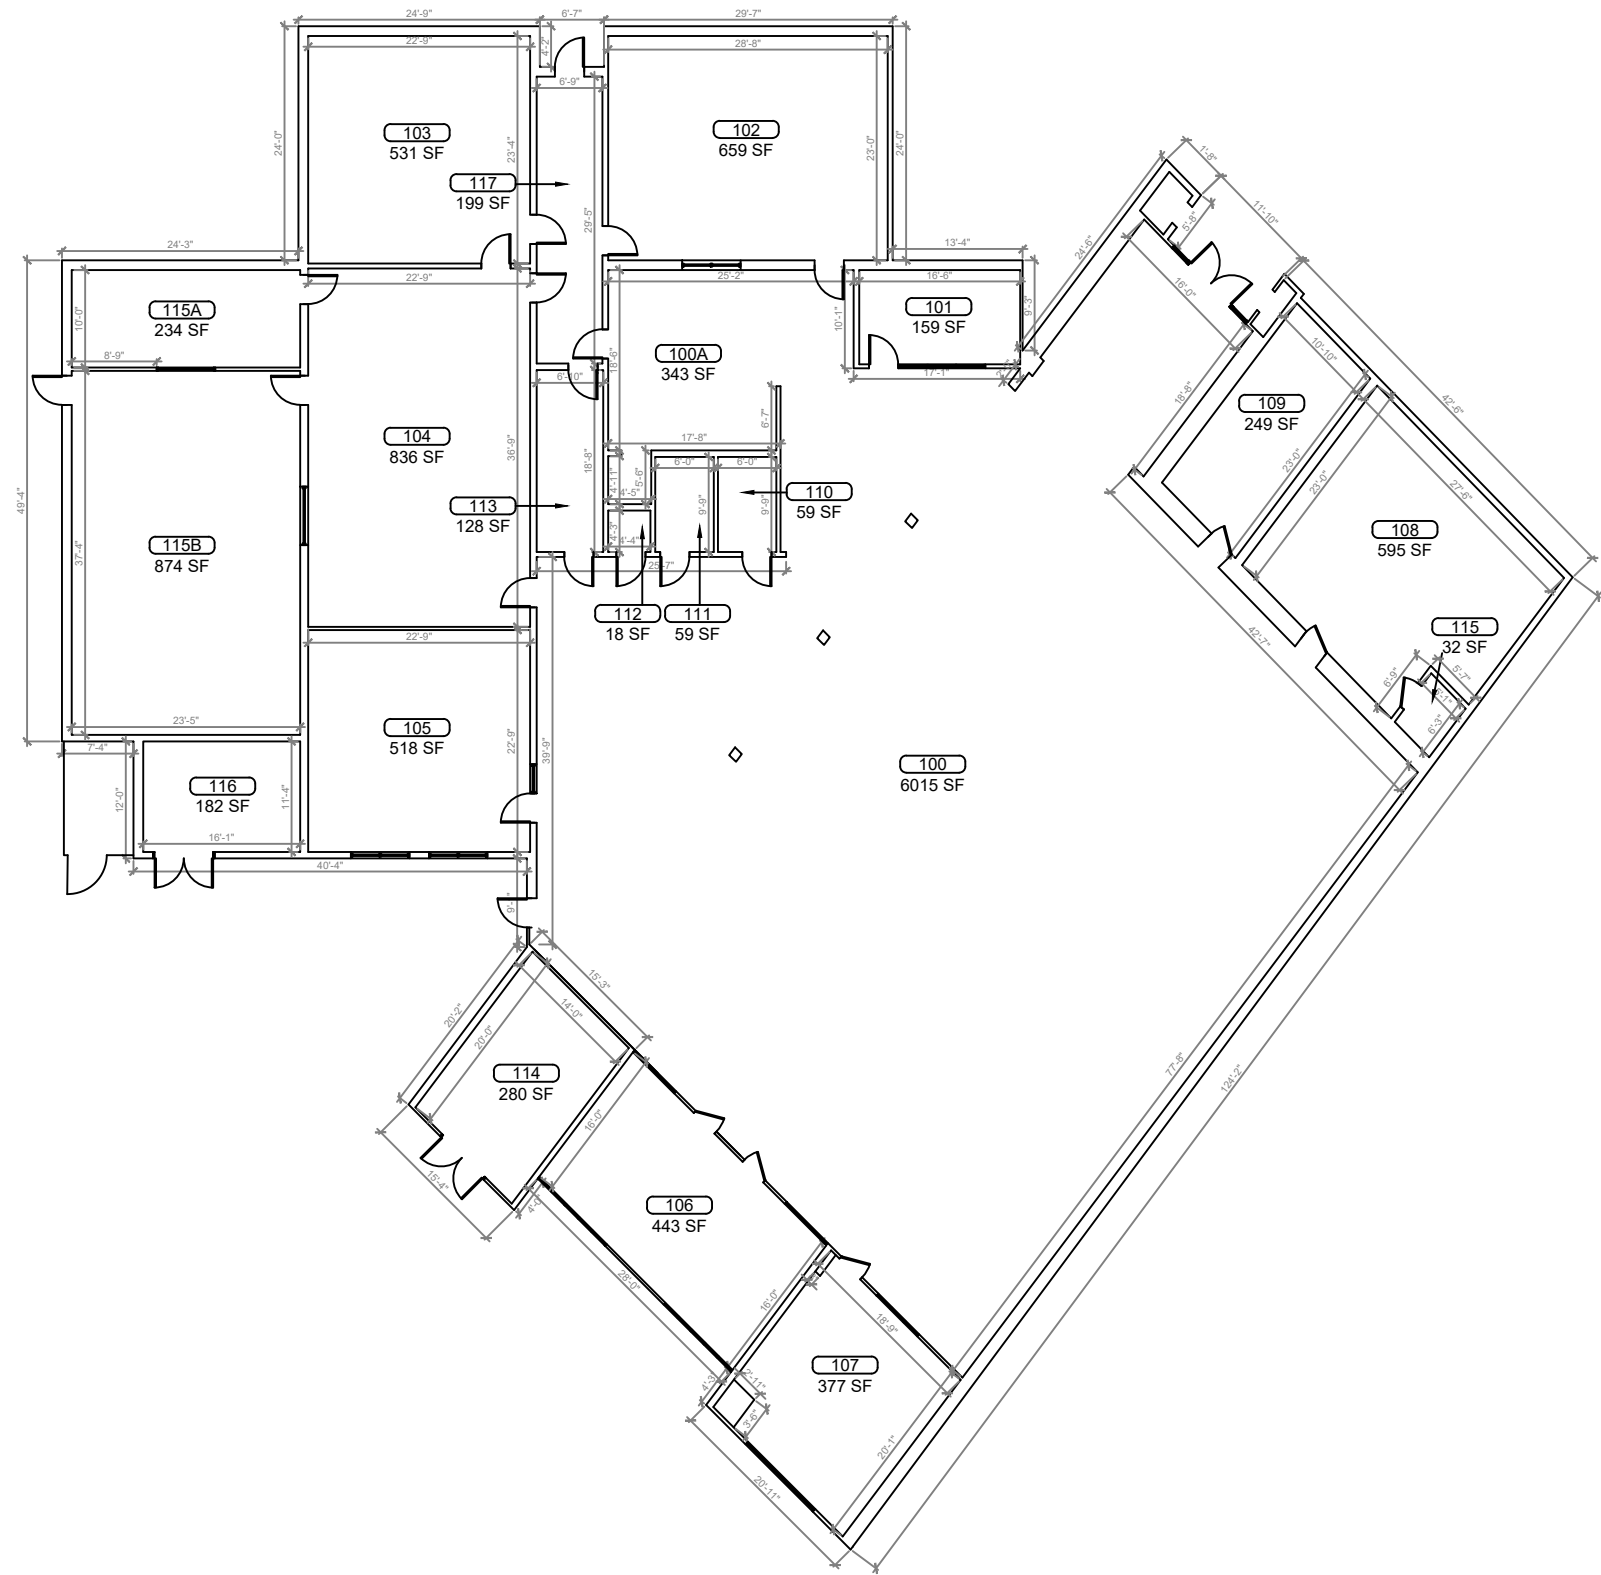

1
B-06 **BUILDING 06 FLOOR PLAN**
SCALE: 1/8"=1'-0"

REV	DATE	DESCRIPTION
A	02/26/21	PRELIMINARY FISH PLAN
B		
0		
1		
2		
3		
4		
5		
6		

ARCHIS PROJECT NO.:
DRAWN BY: YP
CHECKED BY: SH



CM I
158 Terra Mango Loop, Suite B,
Orlando, FL 32835
Main: (407) 293-4168

PREPARED BY:
ARCHIS
350 E. Crown Point Road, Suite 1100
Winter Garden, FL 34787
Main: 888.324.2557
Direct: 407.439.1594

DATE
, PE
FL PROFESSIONAL ENGINEER LIC. #


Leesburg High School (FISH PLAN)
1401 Yellow Jacket Way, Leesburg, FL

SHEET DESCRIPTION
BUILDING 06


SHEET NUMBER
B-06

KEY PLAN


ARCHIS TECHNOLOGIES - \\server-1\H\Archis\21-035 Leesburg HS\From ISP\2021-03-03\896_Lake County Fish Survey_Leesburg HS CADD.dwg March 3, 2021 17:35:15 PC20

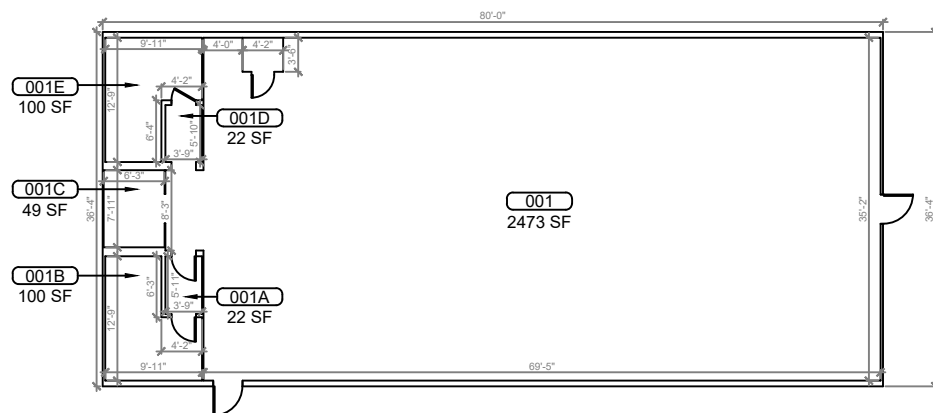

1 BUILDING 07 FLOOR PLAN
SCALE: 1/8"=1'-0"

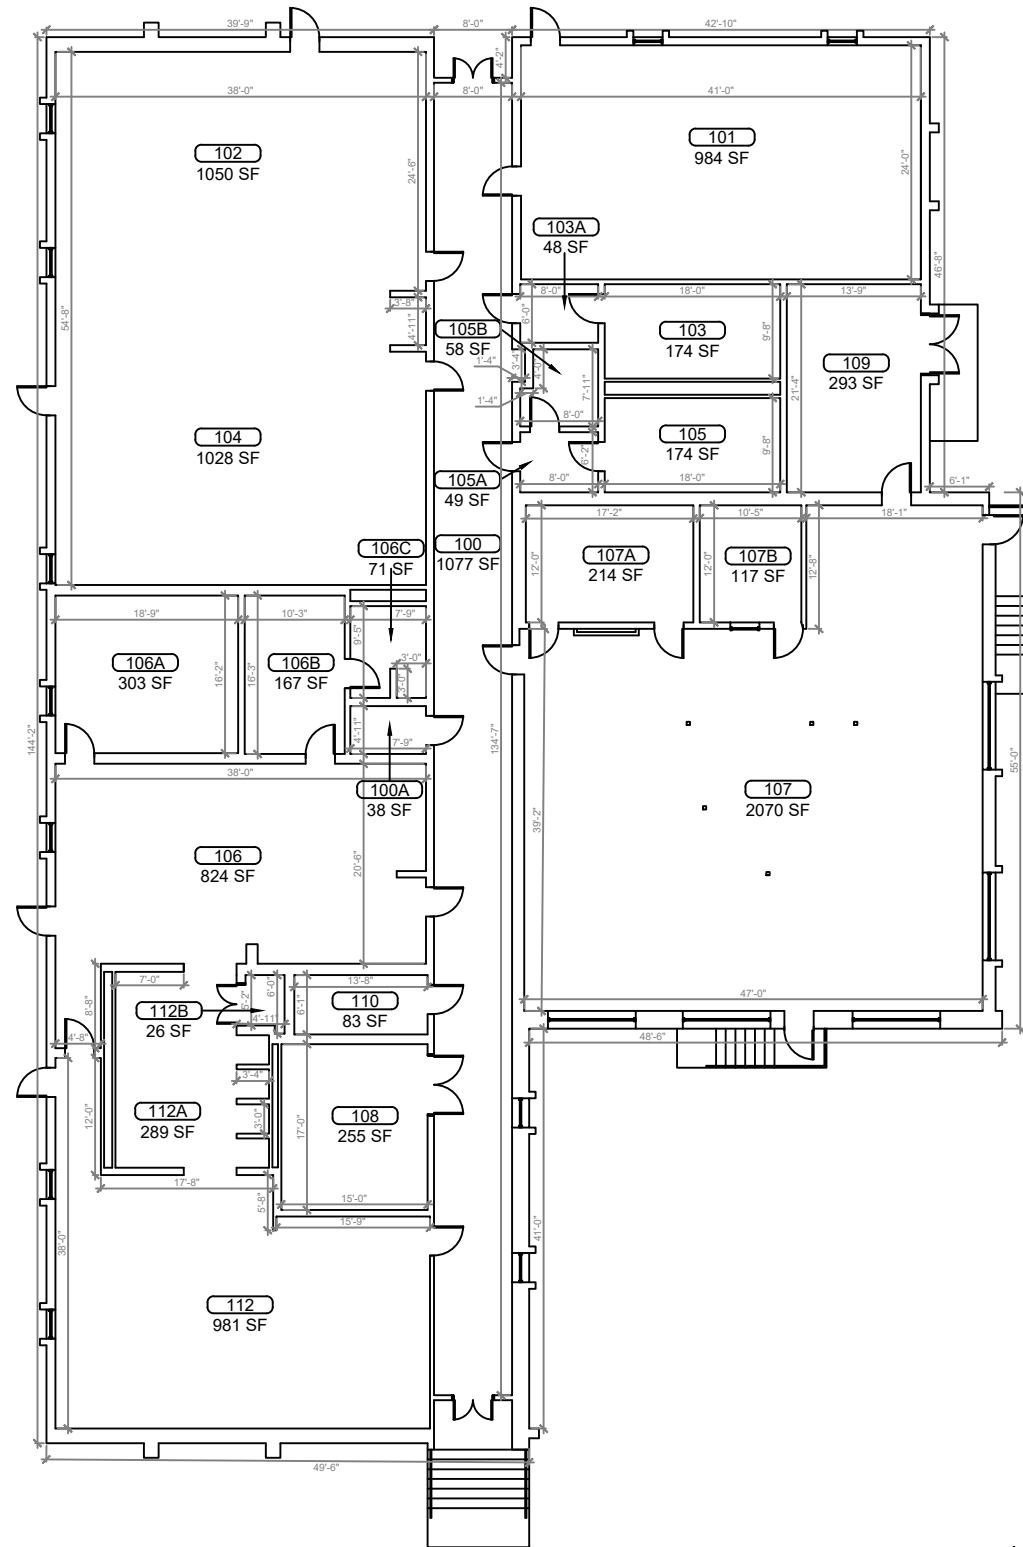

2 BUILDING 09 FLOOR PLAN
SCALE: 1/8"=1'-0"

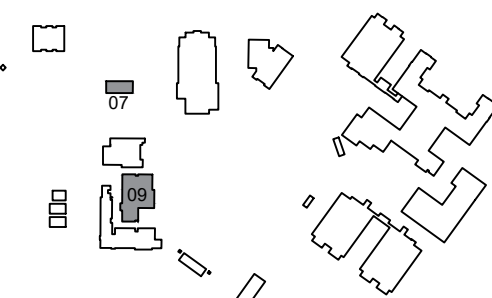

KEY PLAN



REV	DATE	DESCRIPTION
A	02/28/21	PRELIMINARY FISH PLAN
B		
0		
1		
2		
3		
4		
5		
6		

ARCHIS PROJECT NO.:	
DRAWN BY:	CHECKED BY:
YP	SH



CMI
158 Terra Mango Loop, Suite B,
Orlando, FL 32835
Main: (407) 293-4168

PREPARED BY:
ARCHIS
350 E. Crown Point Road, Suite 1100
Winter Garden, FL 34787
Main: 888.324.2557
Direct: 407.439.1594


DATE
PE
FL PROFESSIONAL ENGINEER LIC. #

Leesburg High School (FISH PLAN)
1401 Yellow Jacket Way, Leesburg, FL


SHEET DESCRIPTION
BUILDING 07 & 09

SHEET NUMBER
B-07


ARCHIS TECHNOLOGIES - \\server-1\H\Archis\21-035 Leesburg HS\From ISP\2021-03-03\896_Lake County Fish Survey_Leesburg HS CADD.dwg March 3, 2021 17:35:20 PC20

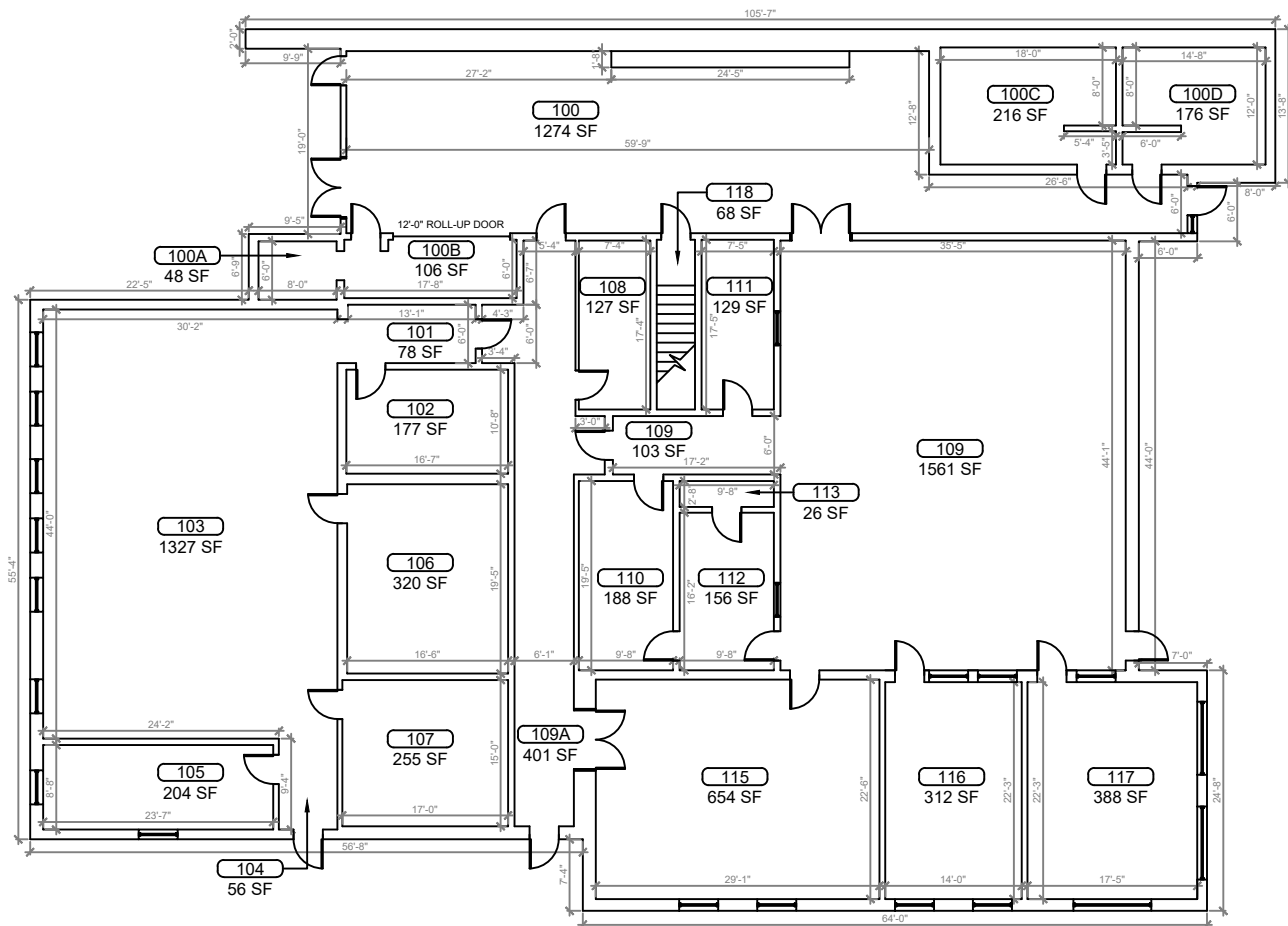

1 BUILDING 08 FIRST FLOOR PLAN
SCALE: 1/8"=1'-0"

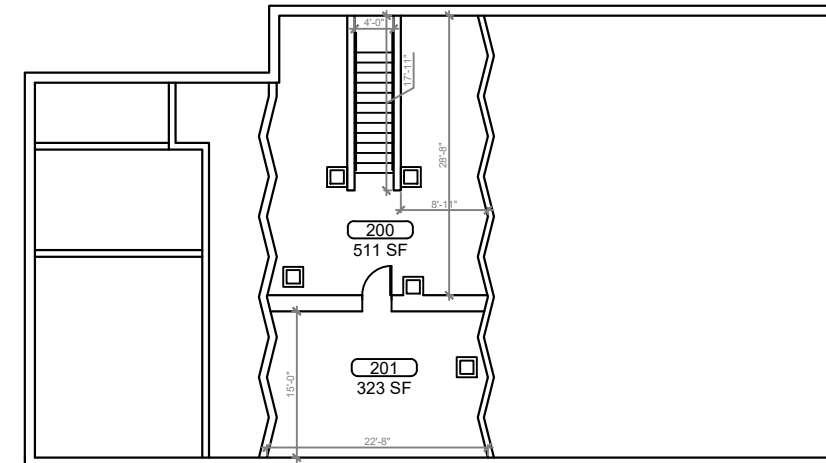

2 BUILDING 08 SECOND FLOOR PLAN
SCALE: 1/8"=1'-0"

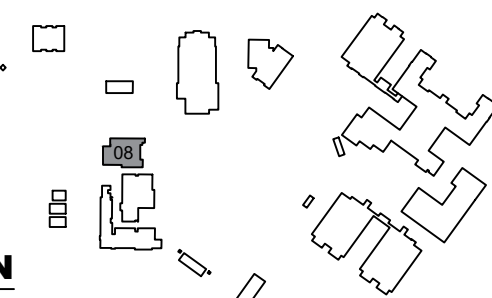

KEY PLAN

REV	DATE	DESCRIPTION
A	02/26/21	PRELIMINARY FISH PLAN
B		
0		
1		
2		
3		
4		
5		
6		

ARCHIS PROJECT NO.:	
DRAWN BY:	CHECKED BY:
YP	SH



C M I
158 Terra Mango Loop, Suite B,
Orlando, FL 32835
Main: (407) 293-4168

PREPARED BY:
ARCHIS
350 E. Crown Point Road, Suite 1100
Winter Garden, FL 34787
Main: 888.324.2557
Direct: 407.439.1594


DATE
PE
FL PROFESSIONAL ENGINEER LIC. #

Leesburg High School (FISH PLAN)
1401 Yellow Jacket Way, Leesburg, FL


SHEET DESCRIPTION
BUILDING 08

SHEET NUMBER
B-08

ARCHIS TECHNOLOGIES - \\server-1\H\Archis\21-035 Leesburg HS\From ISP\2021-03-03\896_Lake County Fish Survey_Leesburg HS CADD.dwg March 3, 2021 17:35:25 PC20

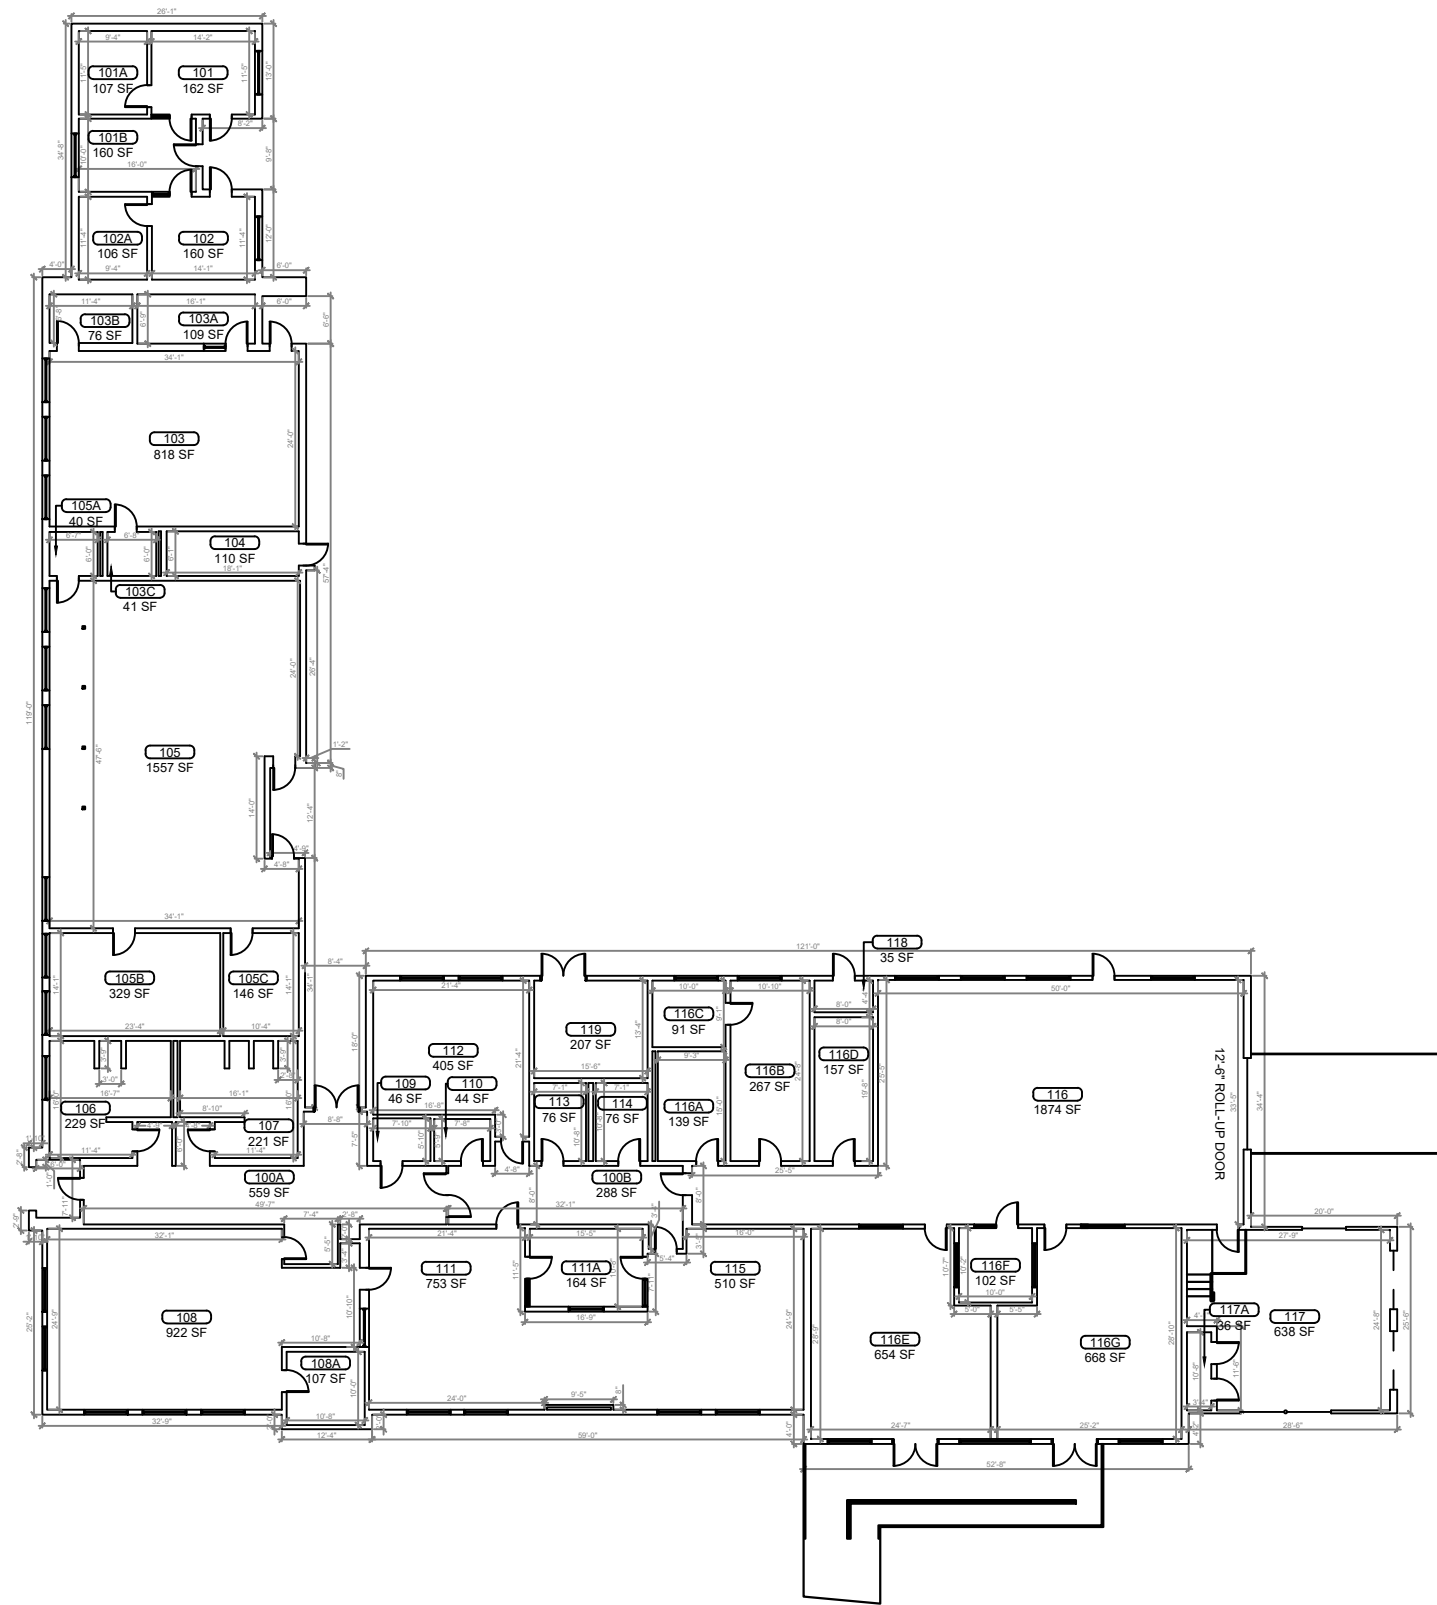

1
B-09 **BUILDING 10 FLOOR PLAN**
SCALE: 3/32"=1'-0"

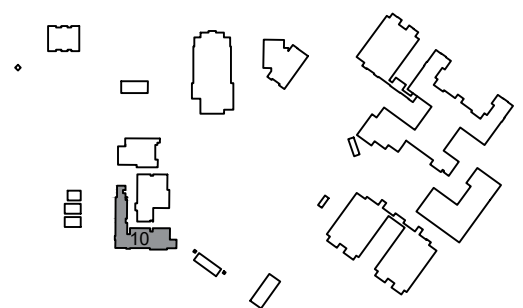

KEY PLAN

REV	DATE	DESCRIPTION
A	02/26/21	PRELIMINARY FISH PLAN
B		
0		
1		
2		
3		
4		
5		
6		

ARCHIS PROJECT NO.:
DRAWN BY: YP
CHECKED BY: SH



C M I
158 Terra Mango Loop, Suite B,
Orlando, FL 32835
Main: (407) 293-4168

PREPARED BY:
ARCHIS
350 E. Crown Point Road, Suite 1100
Winter Garden, FL 34787
Main: 888.324.2557
Direct: 407.439.1594



DATE
, PE
FL PROFESSIONAL ENGINEER LIC. #

Leesburg High School (FISH PLAN)
1401 Yellow Jacket Way, Leesburg, FL

SHEET DESCRIPTION
BUILDING 10

SHEET NUMBER
B-09


ARCHIS TECHNOLOGIES - \\server-1\H\Archis\21-035 Leesburg HS\From ISP\2021-03-03\896_Lake County Fish Survey_Leesburg HS CADD.dwg March 3, 2021 17:35:30 PC20

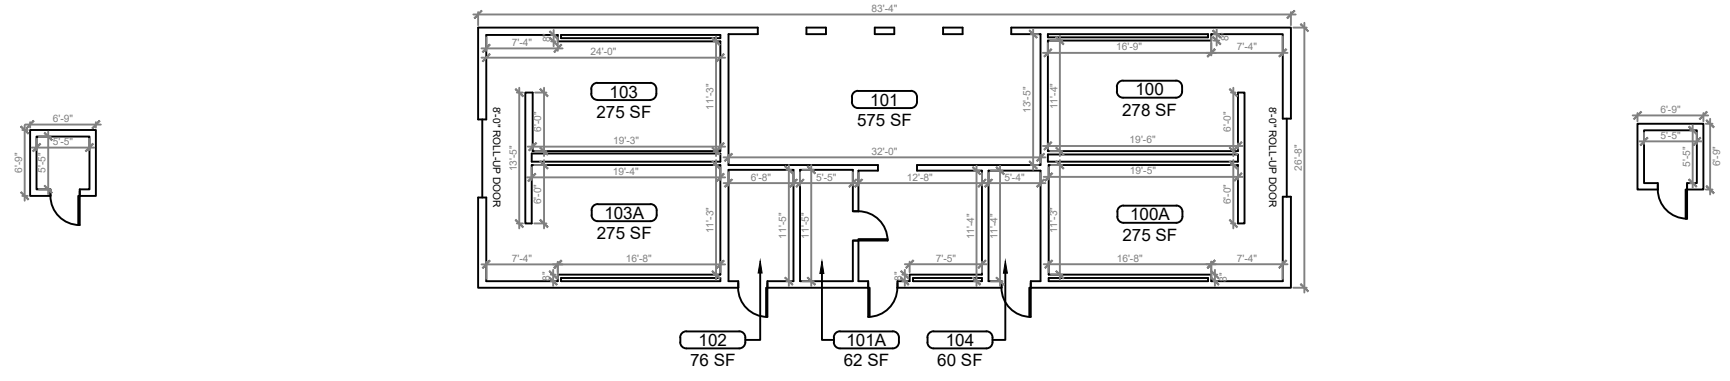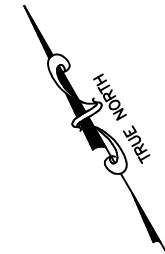


1 BUILDING 11A FLOOR PLAN
B-10 SCALE: 1/8"=1'-0"

2 BUILDING 11 FLOOR PLAN
B-10 SCALE: 1/8"=1'-0"


3 BUILDING 11B FLOOR PLAN
B-10 SCALE: 1/8"=1'-0"

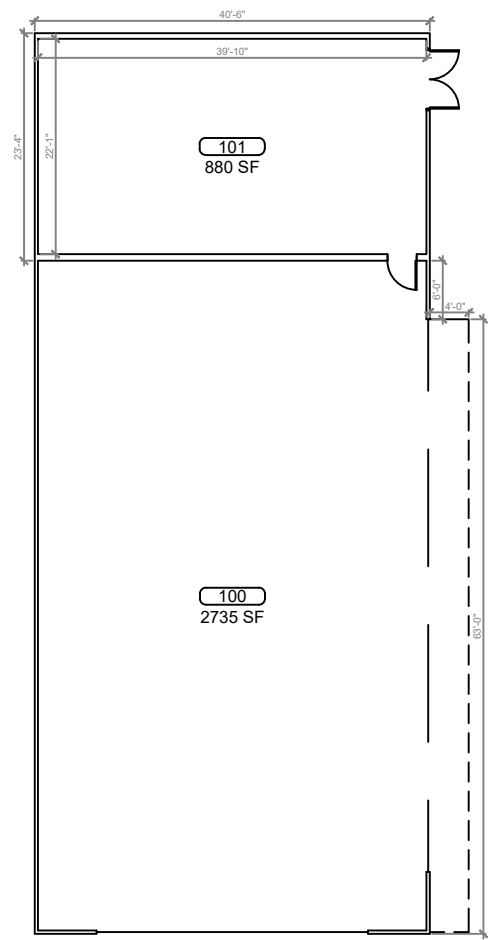

4 BUILDING 12 FLOOR PLAN
B-10 SCALE: 1/8"=1'-0"

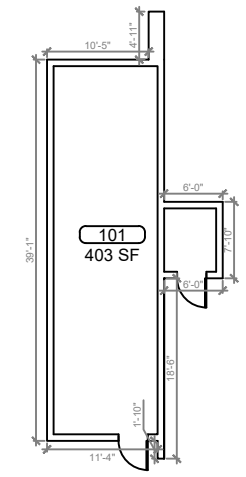

5 BUILDING 35 FLOOR PLAN
B-10 SCALE: 1/8"=1'-0"

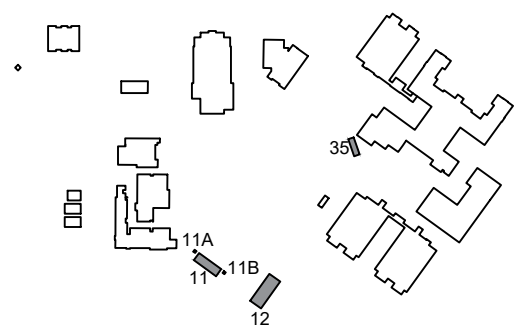

KEY PLAN

REV	DATE	DESCRIPTION
A	02/28/21	PRELIMINARY FISH PLAN
B		
0		
1		
2		
3		
4		
5		
6		

ARCHIS PROJECT NO.:
DRAWN BY: YP CHECKED BY: SH



CM I
158 Terra Mango Loop, Suite B,
Orlando, FL 32835
Main: (407) 293-4168

PREPARED BY:
ARCHIS
350 E. Crown Point Road, Suite 1100
Winter Garden, FL 34787
Main: 888.324.2557
Direct: 407.439.1594



DATE
, PE
FL PROFESSIONAL ENGINEER LIC. #

Leesburg High School (FISH PLAN)
1401 Yellow Jacket Way, Leesburg, FL

SHEET DESCRIPTION
BUILDING 11A, 11, 11B, 12&35

SHEET NUMBER
B-10

ARCHIS TECHNOLOGIES - \\server-1\H\Archis\21-035 Leesburg HS\From ISP\2021-03-03\896_Lake County Fish Survey_Leesburg HS_CADD.dwg March 3, 2021 17:35:35 PC20

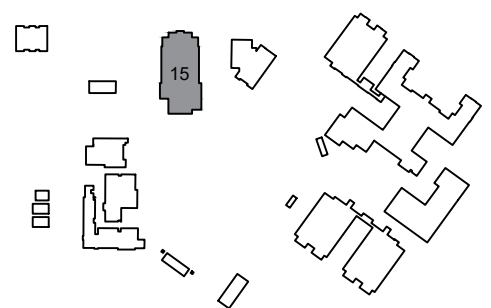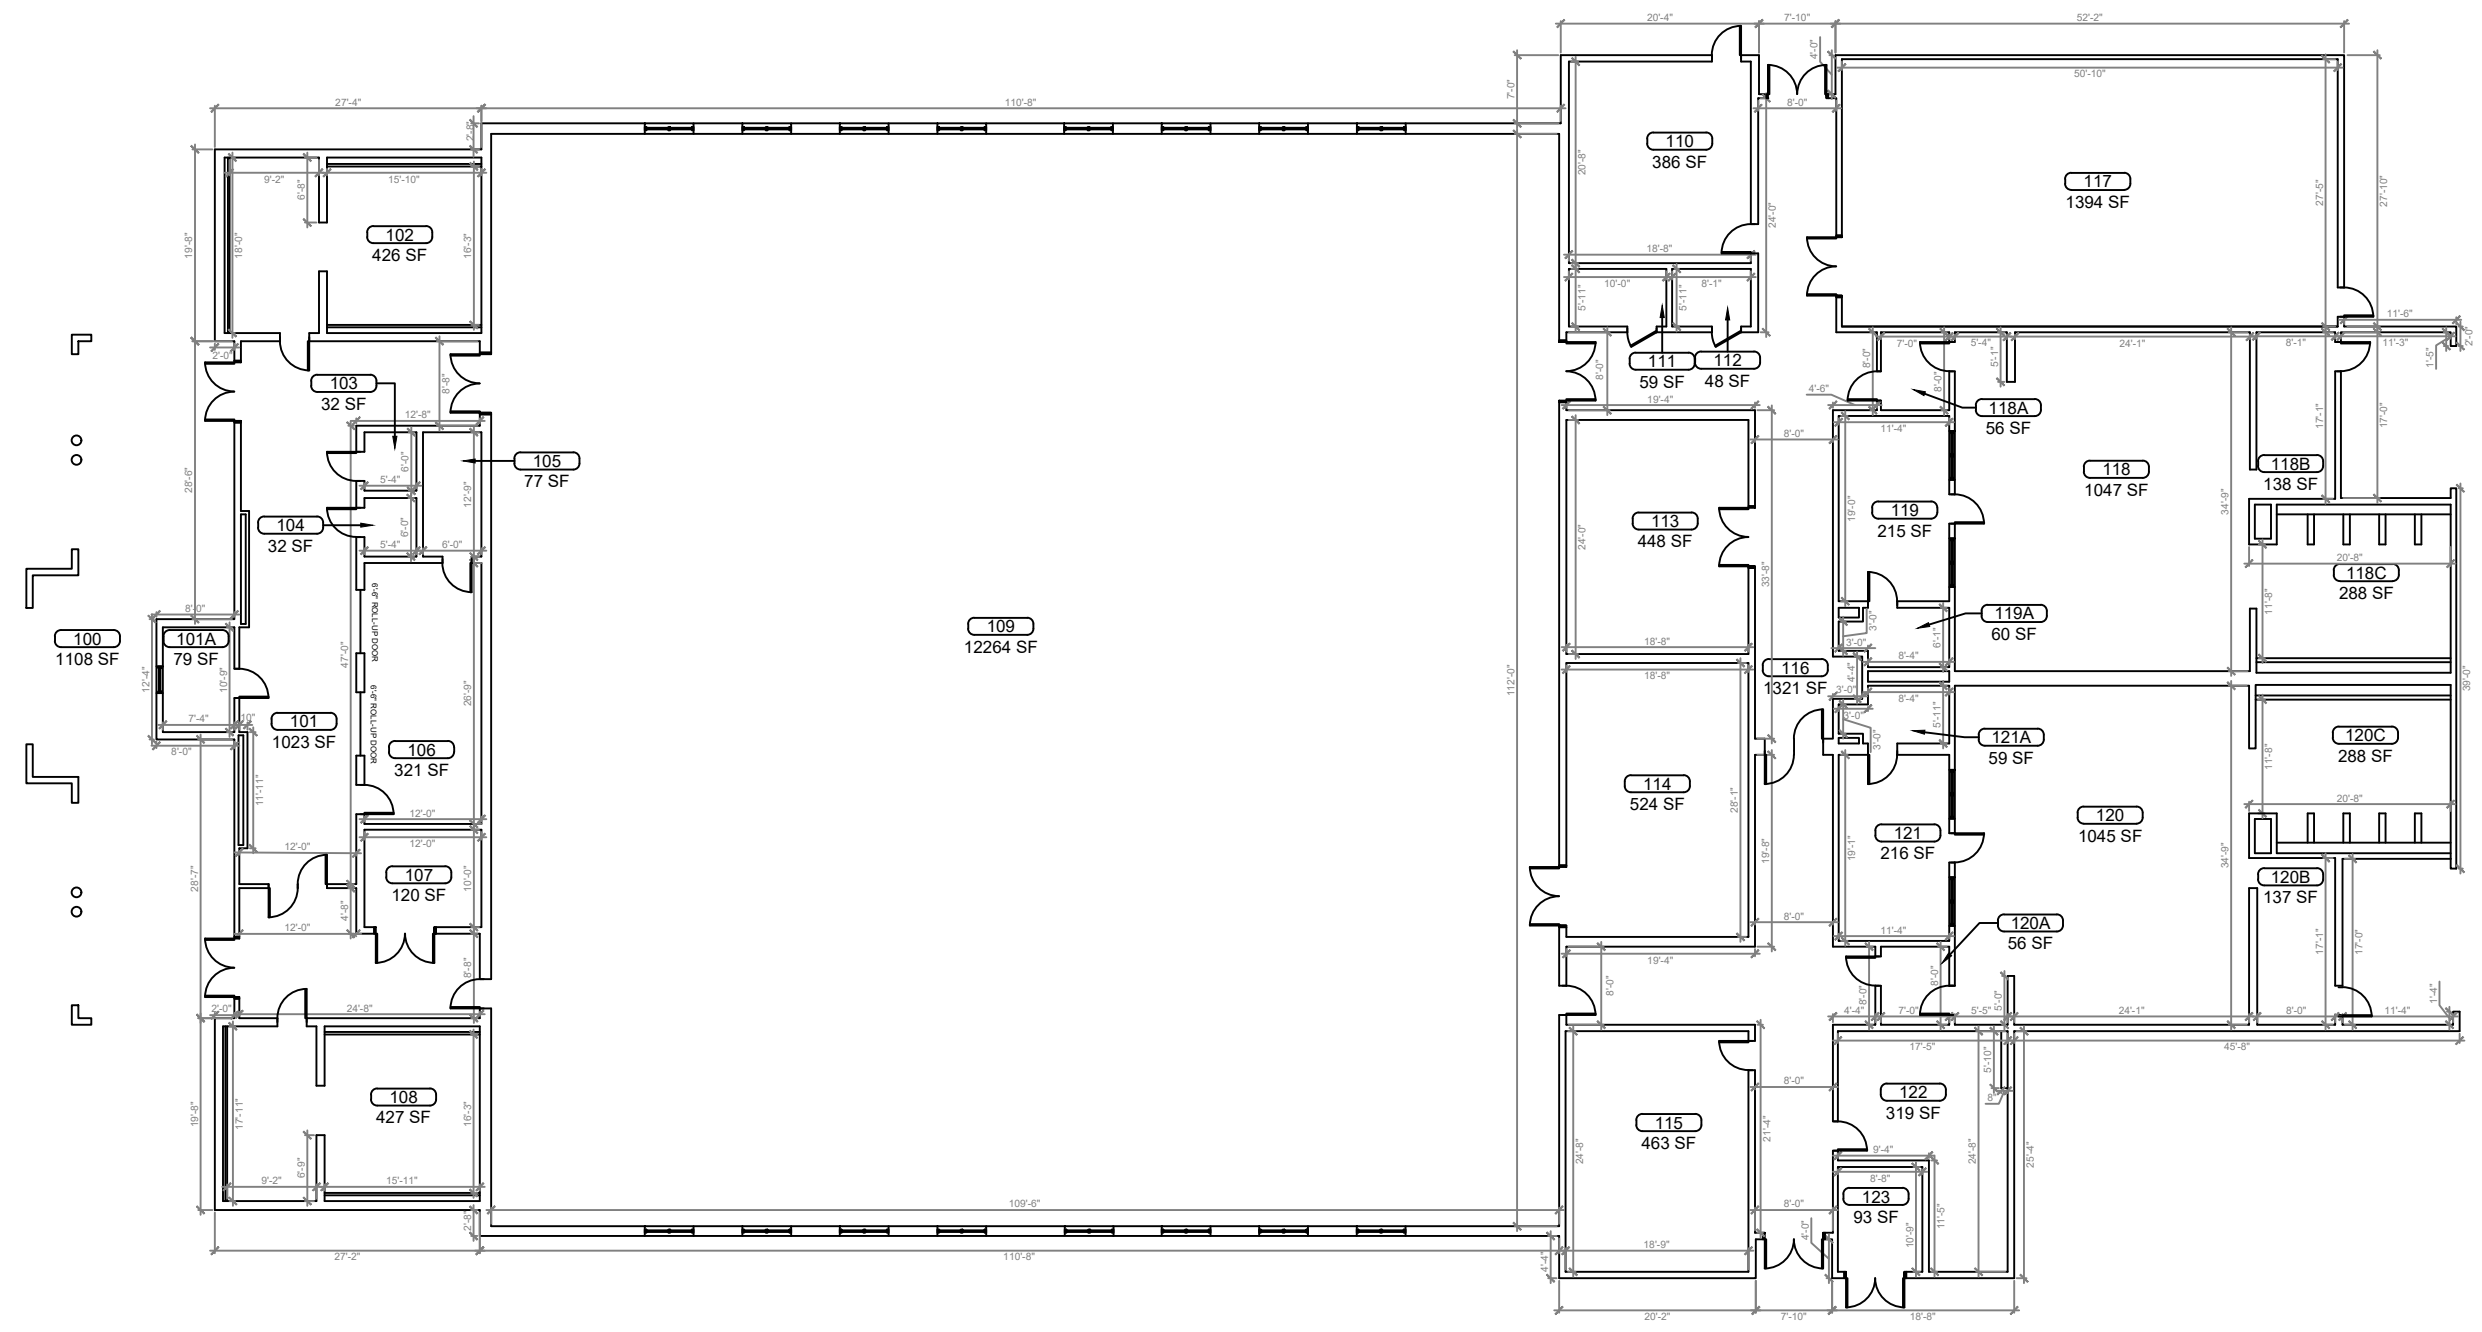

1 BUILDING 15 FLOOR PLAN
B-11 SCALE: 1/8"=1'-0"

REV	DATE	DESCRIPTION
A	02/28/21	PRELIMINARY FISH PLAN
B		
0		
1		
2		
3		
4		
5		
6		

ARCHIS PROJECT NO.:
 DRAWN BY: YP
 CHECKED BY: SH



CMI
 158 Terra Mango Loop, Suite B,
 Orlando, FL 32835
 Main: (407) 293-4168

PREPARED BY:
ARCHIS
 350 E. Crown Point Road, Suite 1100
 Winter Garden, FL 34787
 Main: 888.324.2557
 Direct: 407.439.1594

DATE
, PE
 FL PROFESSIONAL ENGINEER LIC. #


Leesburg High School (FISH PLAN)
 1401 Yellow Jacket Way, Leesburg, FL

SHEET DESCRIPTION
BUILDING 15


SHEET NUMBER
B-11

KEY PLAN


ARCHIS TECHNOLOGIES - \\server-1\H\Archis\21-035 Leesburg HS\From ISP\2021-03-03\896_Lake County Fish Survey_Leesburg HS CADD.dwg March 3, 2021 17:35:40 PC20

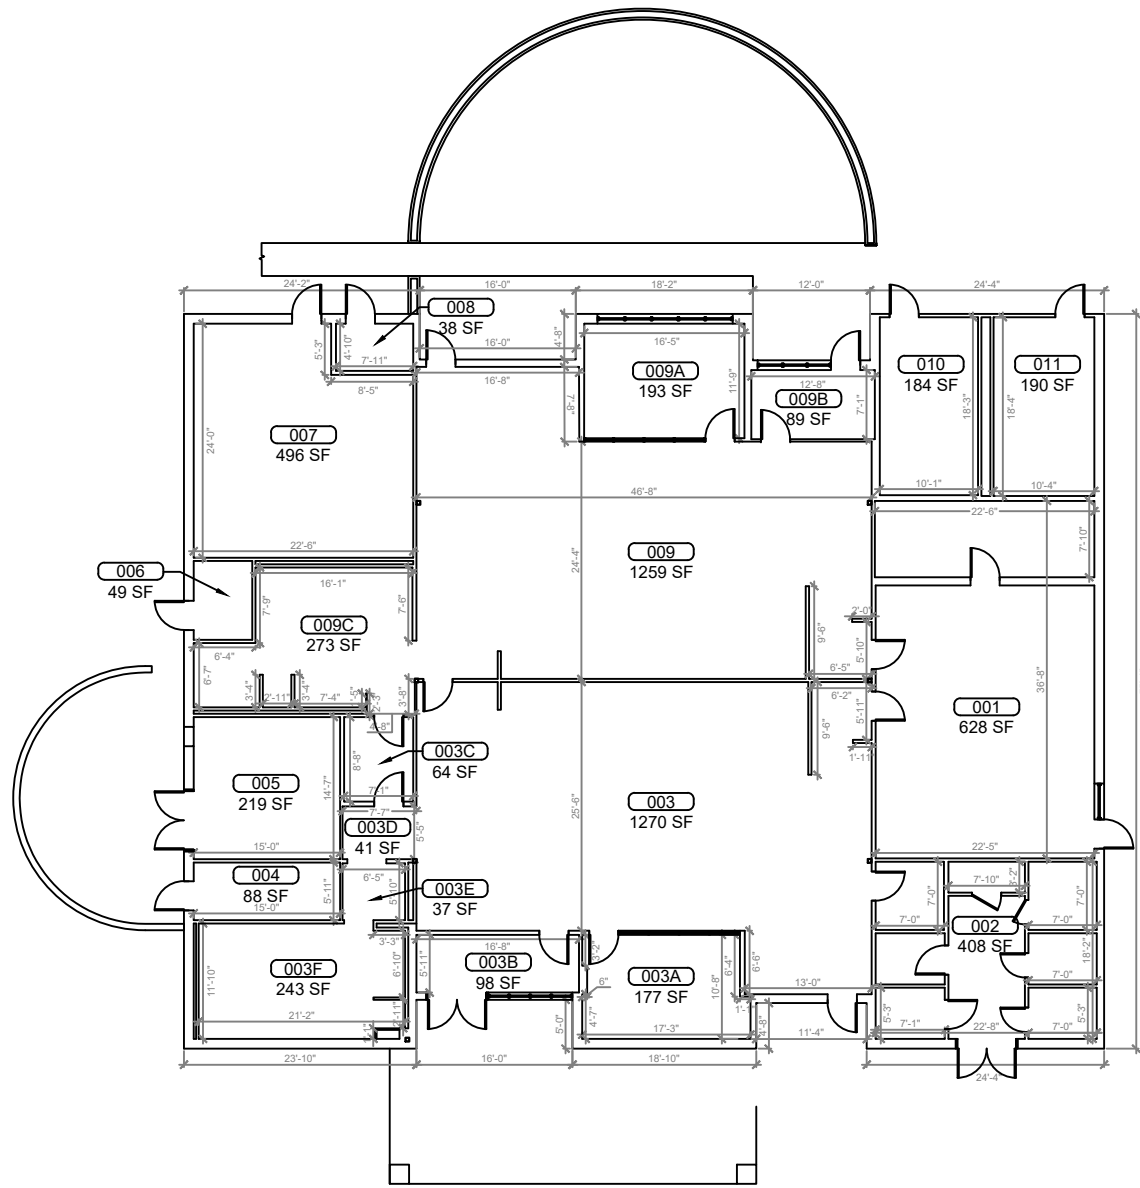


1 BUILDING 19 FLOOR PLAN
SCALE: 1/8"=1'-0"

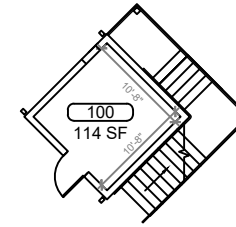

2 BUILDING 19A FIRST FLOOR PLAN
SCALE: 1/8"=1'-0"

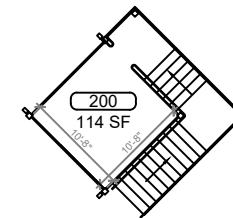


3 BUILDING 19A SECOND FLOOR PLAN
SCALE: 1/8"=1'-0"

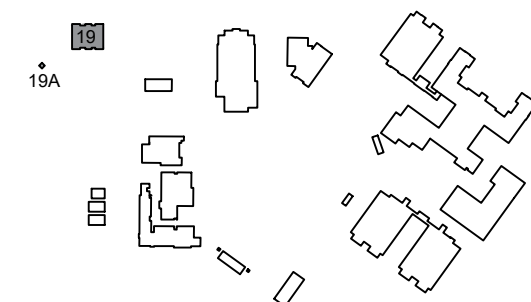

KEY PLAN

REV	DATE	DESCRIPTION
A	02/26/21	PRELIMINARY FISH PLAN
B		
0		
1		
2		
3		
4		
5		
6		

ARCHIS PROJECT NO.:	
DRAWN BY:	CHECKED BY:
YP	SH

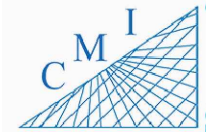

158 Terra Mango Loop, Suite B,
Orlando, FL 32835
Main: (407) 293-4168

PREPARED BY:



350 E. Crown Point Road, Suite 1100
Winter Garden, FL 34787
Main: 888.324.2557
Direct: 407.439.1594

DATE

, PE

FL PROFESSIONAL ENGINEER LIC. #

**Leesburg High School
(FISH PLAN)**
1401 Yellow Jacket Way, Leesburg, FL




SHEET DESCRIPTION

BUILDING 19

SHEET NUMBER


B-12

server-1\H\Archis\21-035 Leesburg HS\From ISP\2021-03-03\896_Lake County Fish Survey_Leesburg HS CADD.dwg March 3, 2021 17:35:45 PC20

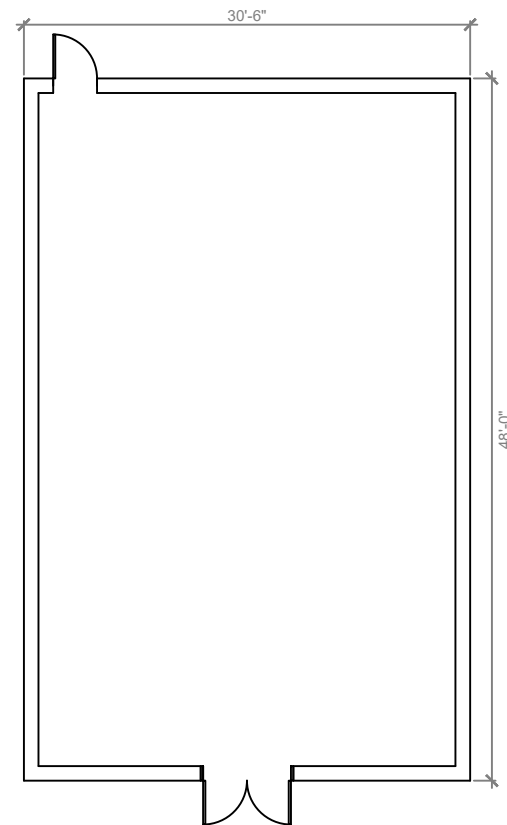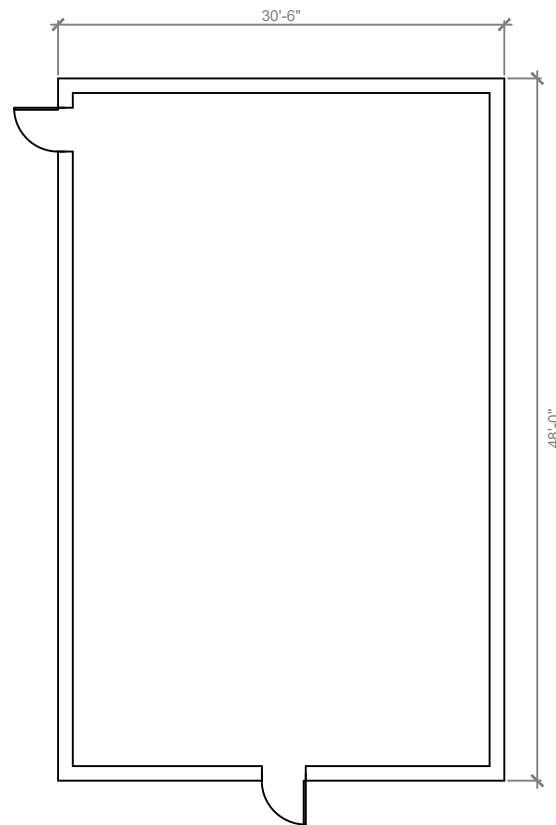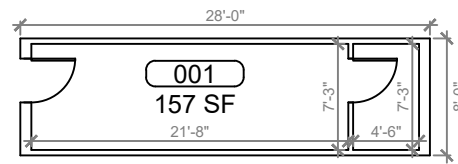

1 BUILDING 33 FLOOR PLAN
B-13 SCALE: 3/16"=1'-0"

2 BUILDING GREENHOUSE FLOOR PLAN
B-13 SCALE: 3/16"=1'-0"

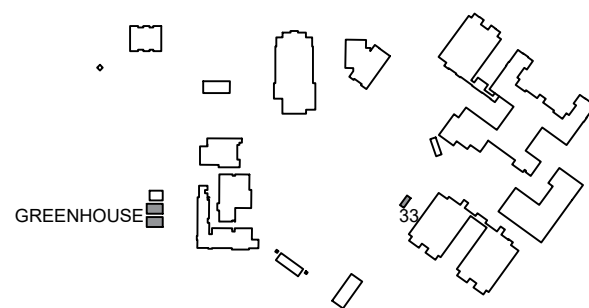

KEY PLAN

REV	DATE	DESCRIPTION
A	02/26/21	PRELIMINARY FISH PLAN
B		
0		
1		
2		
3		
4		
5		
6		

ARCHIS PROJECT NO.:
DRAWN BY: YP
CHECKED BY: SH



CMI
158 Terra Mango Loop, Suite B,
Orlando, FL 32835
Main: (407) 293-4168

PREPARED BY:
ARCHIS
350 E. Crown Point Road, Suite 1100
Winter Garden, FL 34787
Main: 888.324.2557
Direct: 407.439.1594

DATE
, PE
FL PROFESSIONAL ENGINEER LIC. #

Leesburg High School (FISH PLAN)
1401 Yellow Jacket Way, Leesburg, FL

SHEET DESCRIPTION
BUILDING 33 & GREENHOUSE

SHEET NUMBER
B-13