

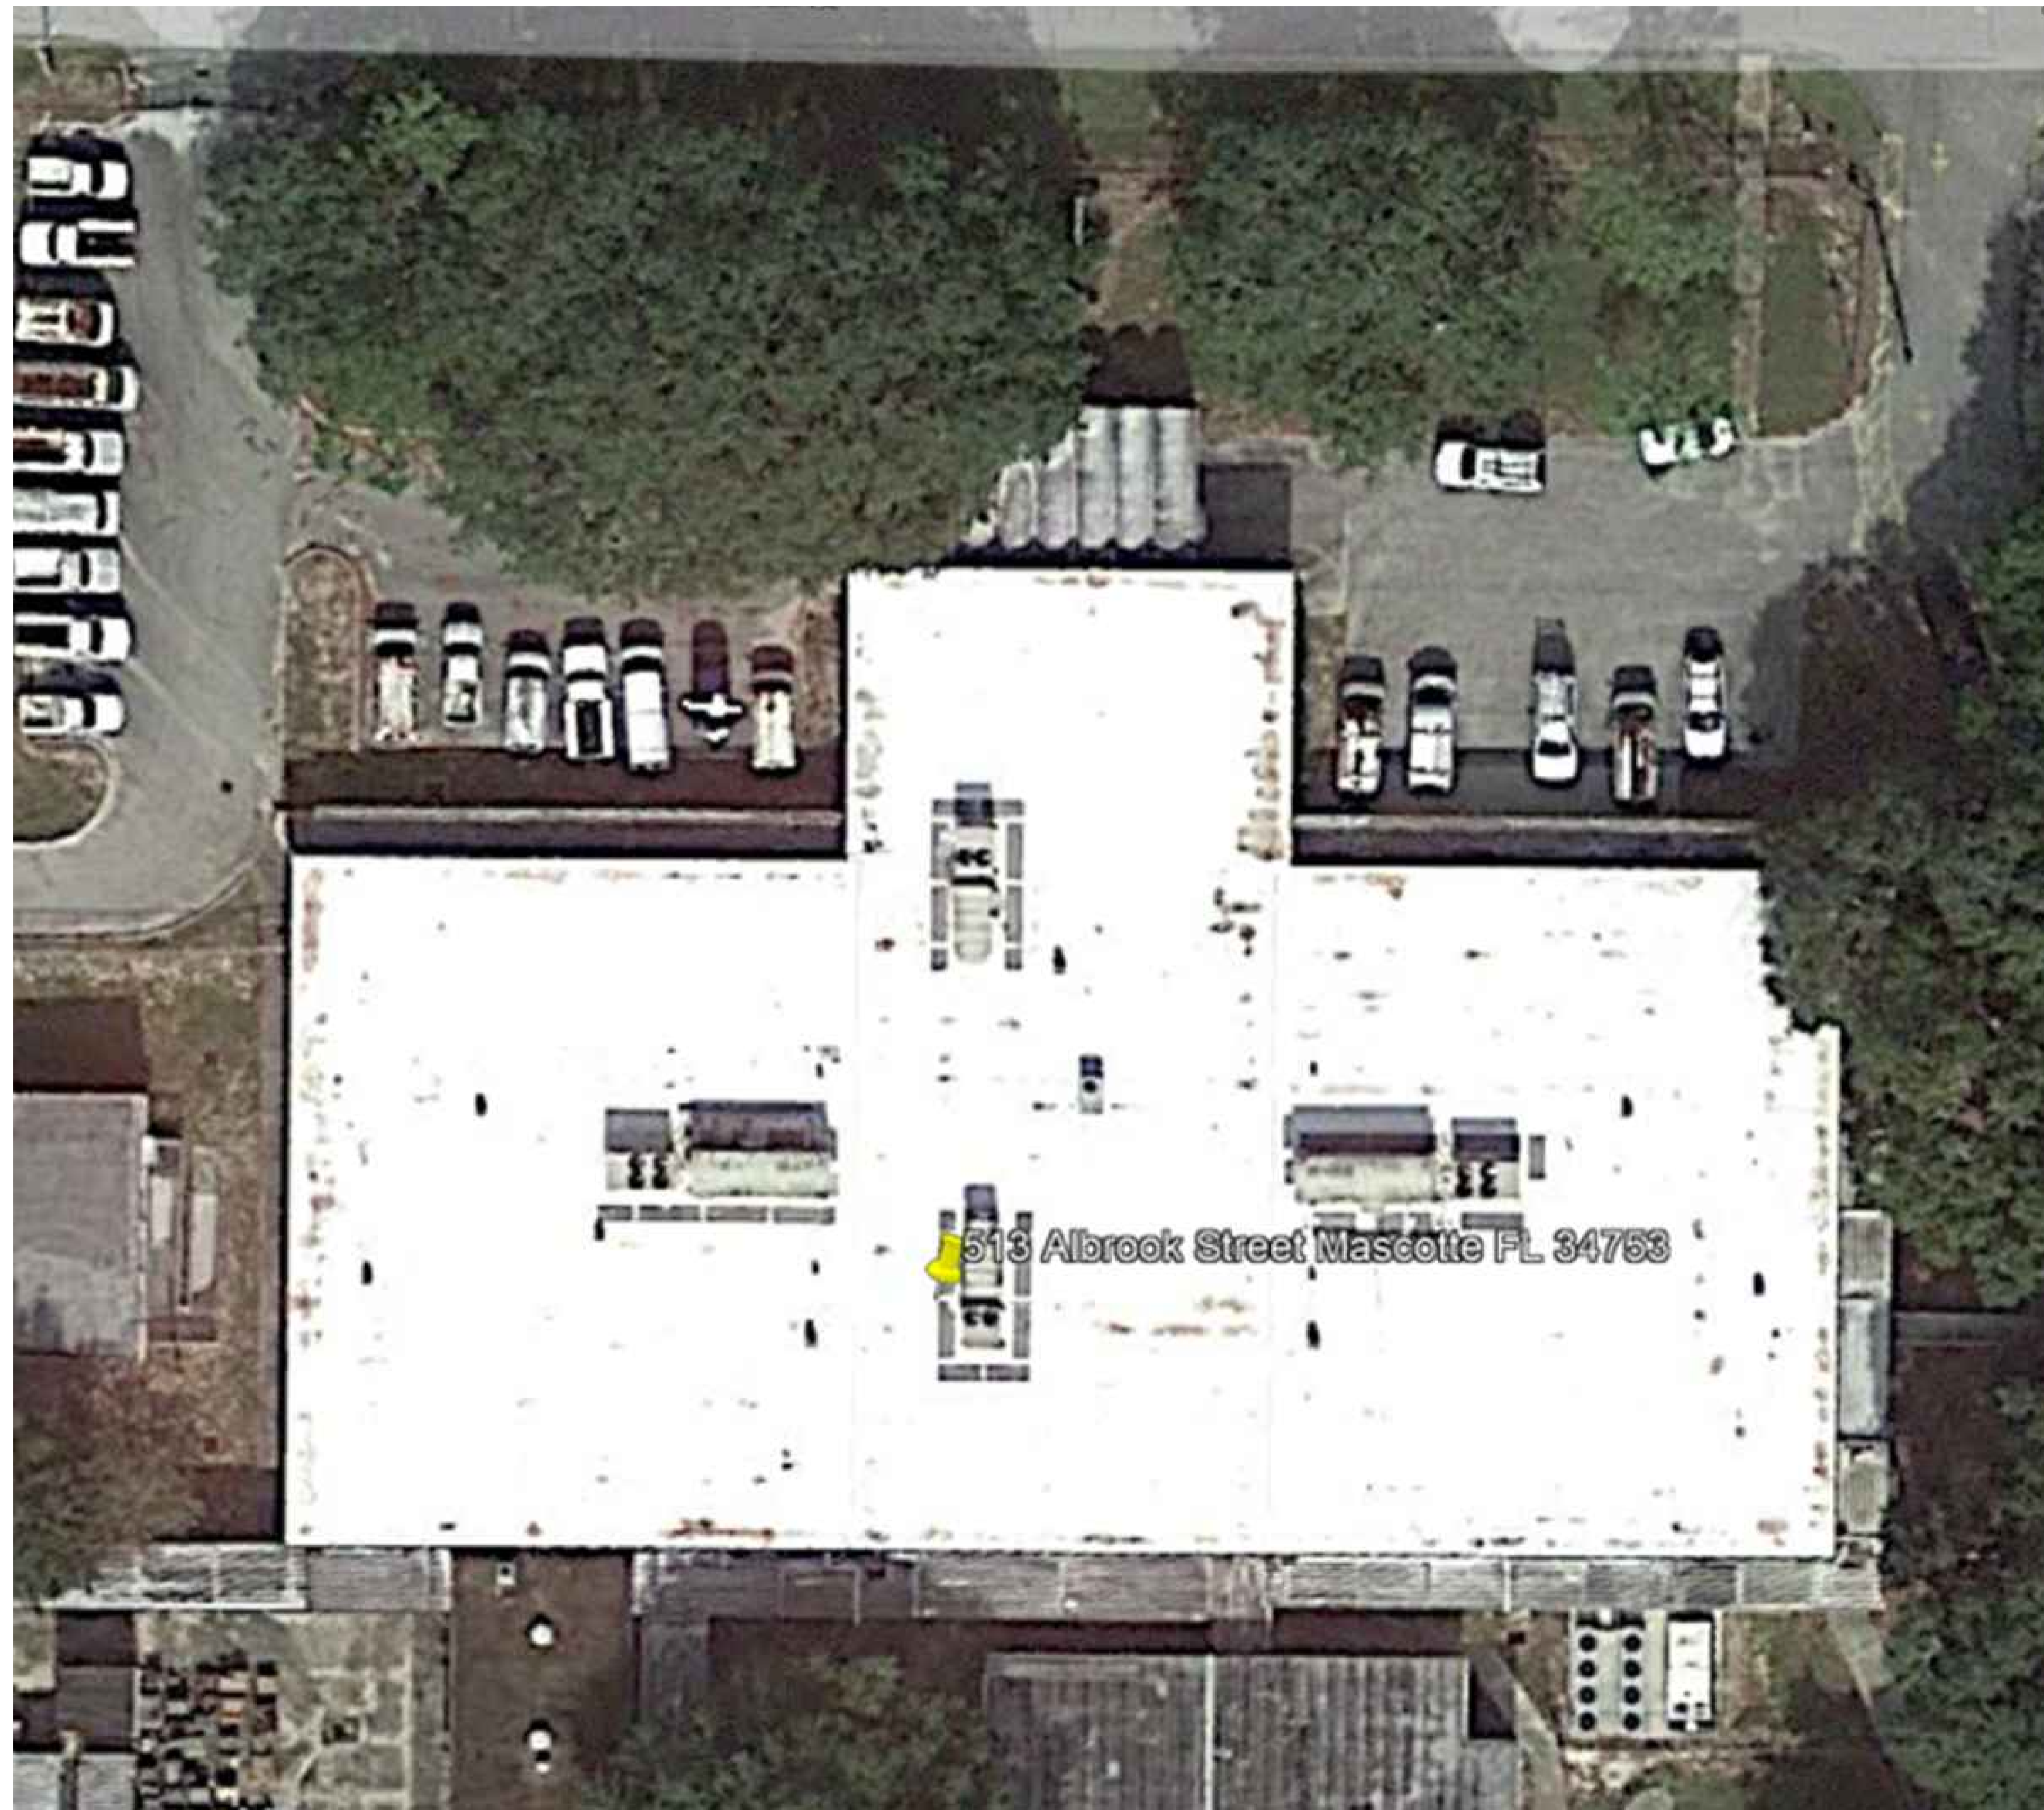


MASCOTTE CENTER

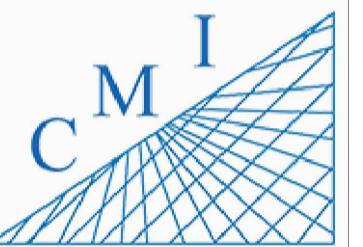


1 F.I.S.H PLAN_AERIAL VIEW
 SCALE: N.T.S.

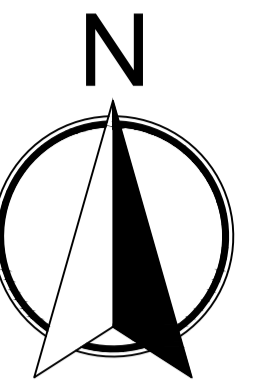

158 Terra Mango Loop, Suite B,
Orlando, FL 32835
Main: (407) 293-4168

PREPARED BY:



350 E. Crown Point Road, Suite 1100
Winter Garden, FL 34787
Main: 888.324.2557
Direct: 407.439.1594

Keynotes

General Notes

REV	DATE	DESCRIPTION

INDEX OF DRAWINGS	
SHT. NO.	DESCRIPTION
S-1	AERIAL VIEW
S-2	OVERALL SITE PLAN
F-1	ADMIN/CLASSROOM (BLDG 01)
F-2	MAINTENANCE (BLDG 02)
F-3	MAINTENANCE (BLDG 07)
F-4	WAREHOUSE (BLDG 08)
F-5	PORTABLES (130 & 309)
F-6	PORTABLES (134 & 310)
F-7	PORTABLES (08 & 306)
F-8	PORTABLE (59)


MASCOTTE CENTER
 aka Old Mascotte ES - 513
 Albrook Street Mascotte
 FL 34753

F.I.S.H PLAN

SHEET DESCRIPTION
AERIAL VIEW

SHEET NUMBER
S-1

ARCHIS TECHNOLOGIES - C:\Users\KhushbuPatel\Downloads\Mascotte Center 11-11-22.dwg December 20, 2022 9:40:51 AM KhushbuPatel

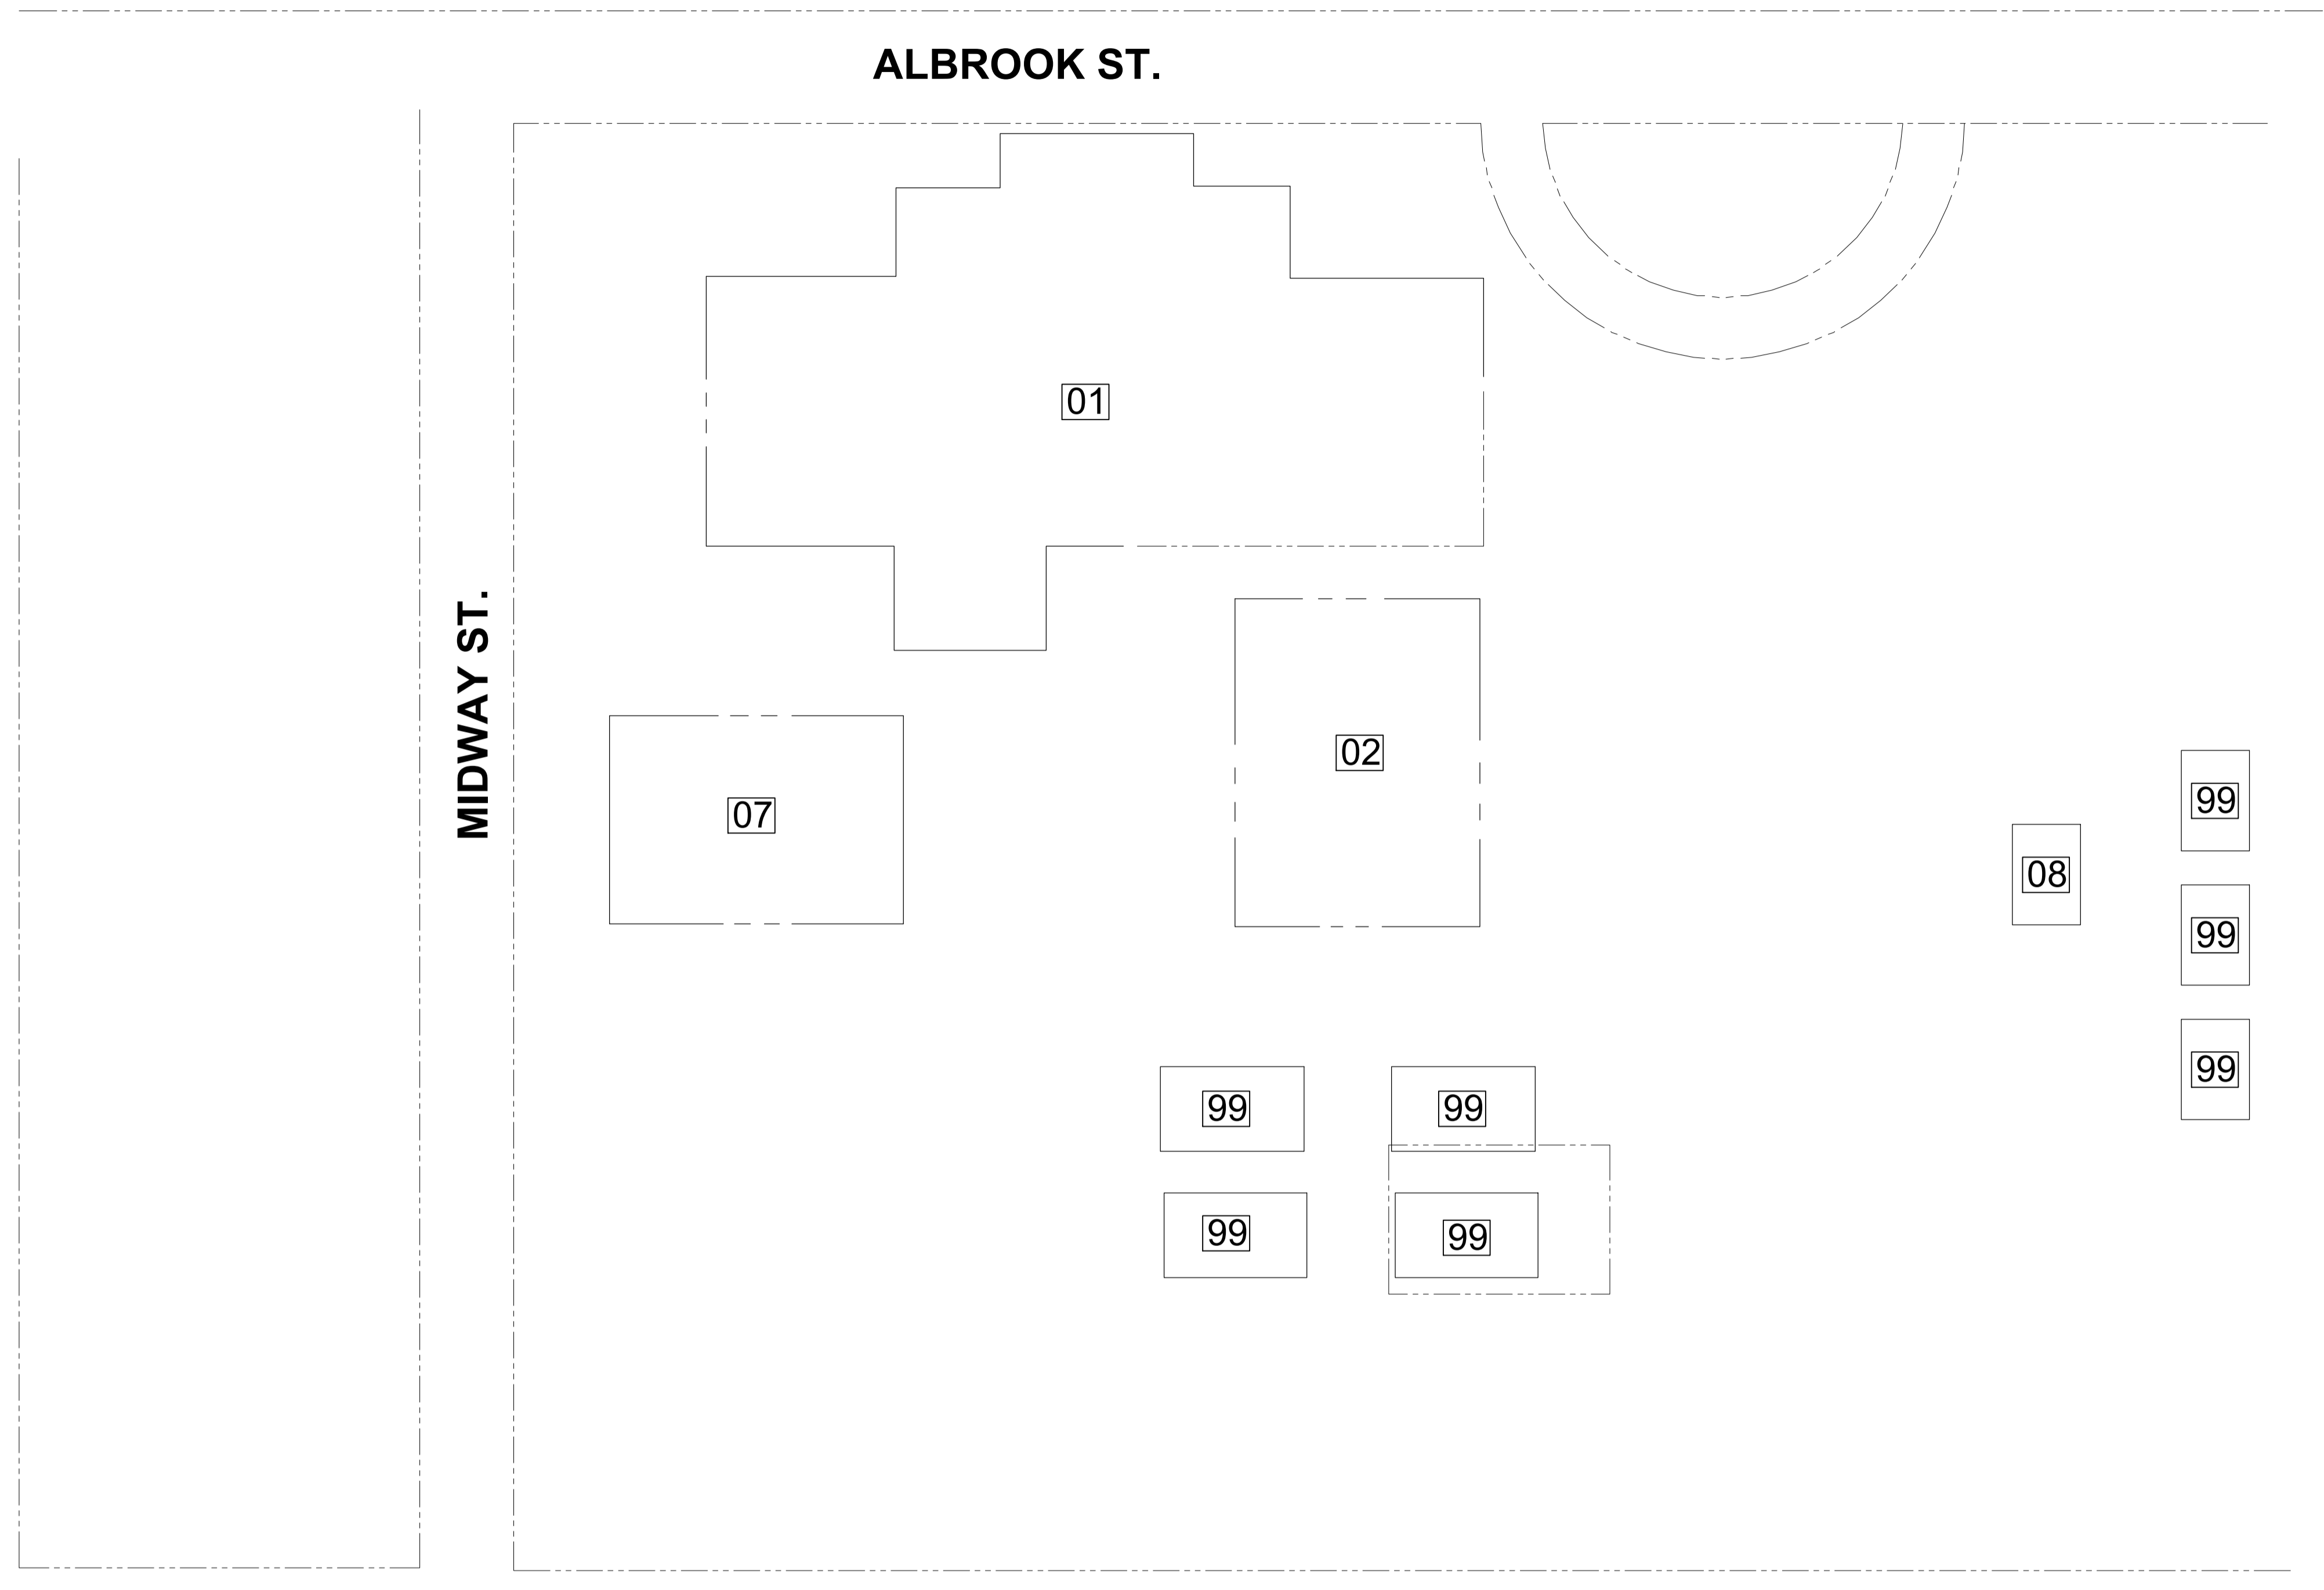


ALBROOK ST.

MIDWAY ST.

ALPINE ST.

1 F.I.S.H PLAN_OVERALL SITE PLAN
SCALE: 3/8"=1'-0"

LEGEND	
01	ADMINISTRATION/CLASSROOM
02	MAINTENANCE BLDG
07	MAINTENANCE BLDG
08	WAREHOUSE
99	PORTABLES

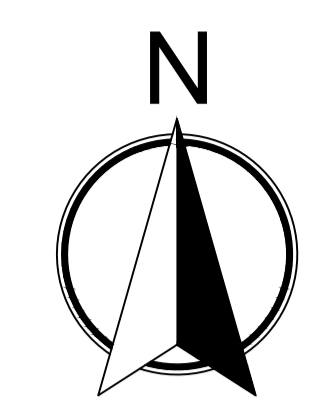

C M I
158 Terra Mango Loop, Suite B.
Orlando, FL 32835
Main: (407) 293-4168

PREPARED BY:



350 E. Crown Point Road, Suite 1100
Winter Garden, FL 34787
Main: 888.324.2557
Direct: 407.439.1594

Keynotes

General Notes

REV	DATE	DESCRIPTION



MASCOTTE CENTER
aka Old Mascotte ES - 513
Albrook Street Mascotte
FL 34753

F.I.S.H PLAN

SHEET DESCRIPTION
OVERALL SITE PLAN


SHEET NUMBER
S-2

ARCHIS TECHNOLOGIES - C:\Users\KhusbuPatel\Downloads\Mascotte Center 11-11-22.dwg December 20, 2022 9:40:52 AM KhusbuPatel

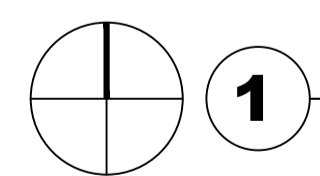
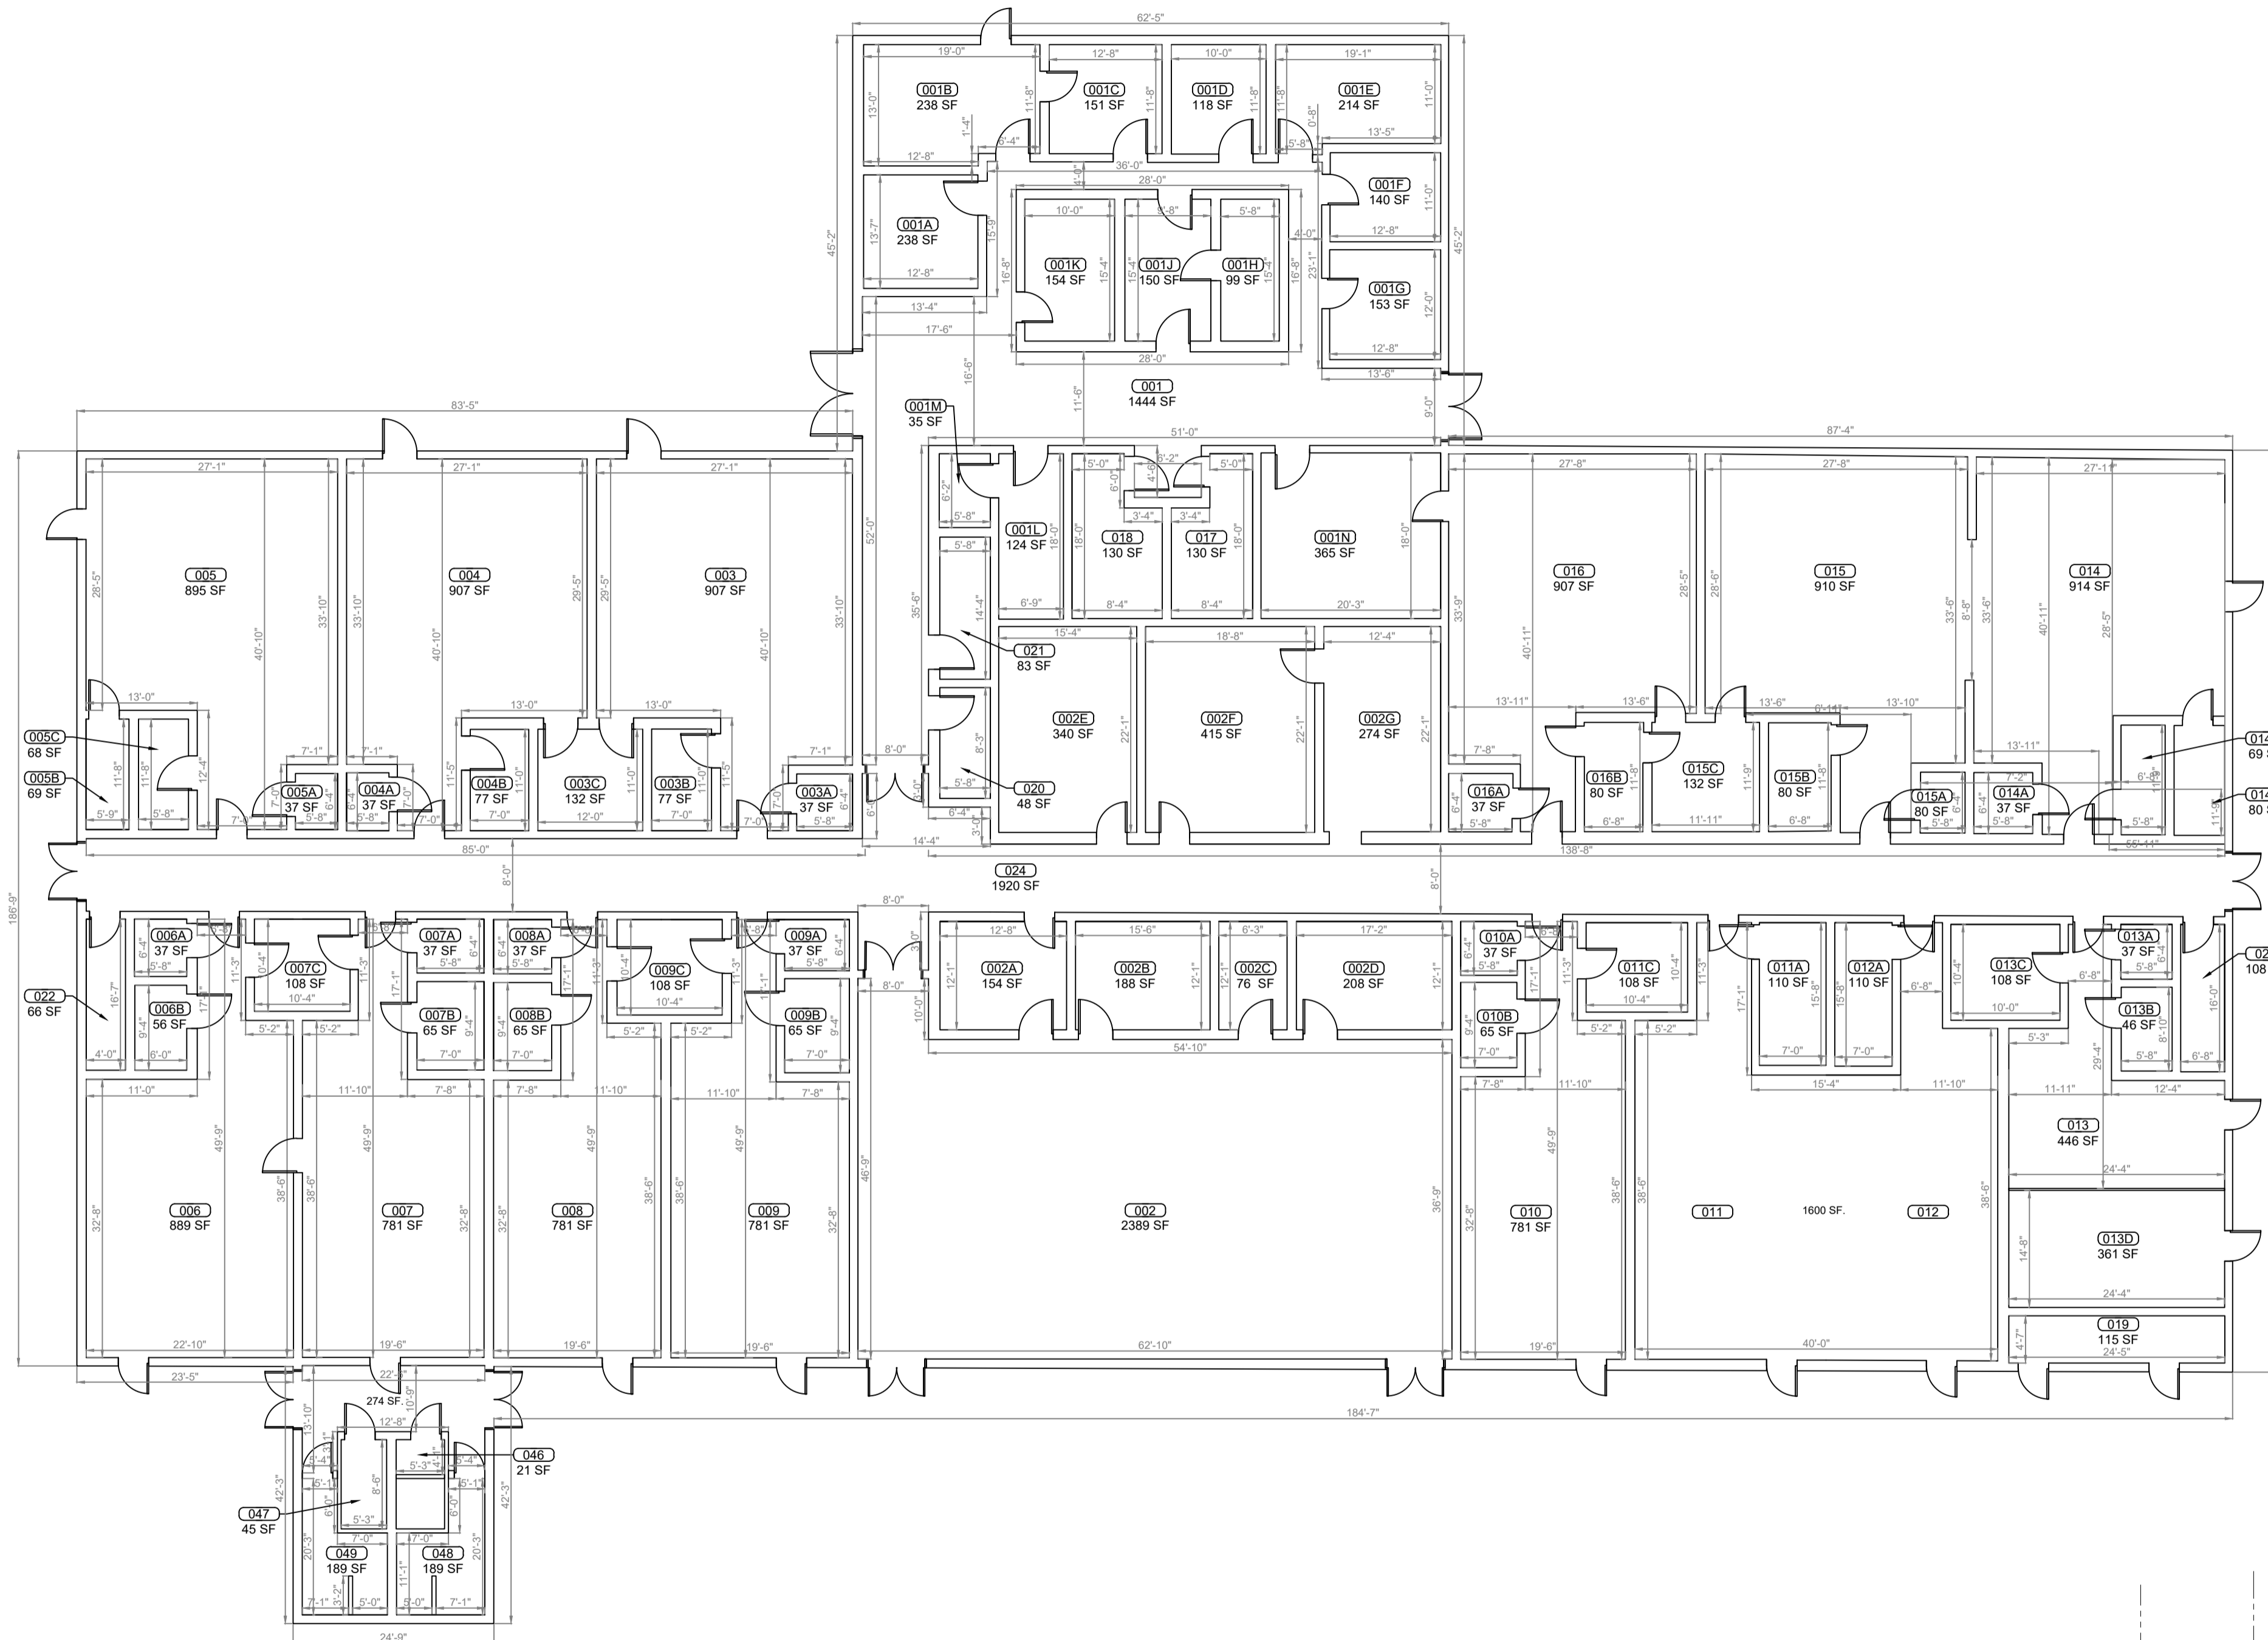


1

F.I.S.H PLAN ADMINISTRATION / CLASSROOM BLDG 01
SCALE: 1/8"=1'-0"

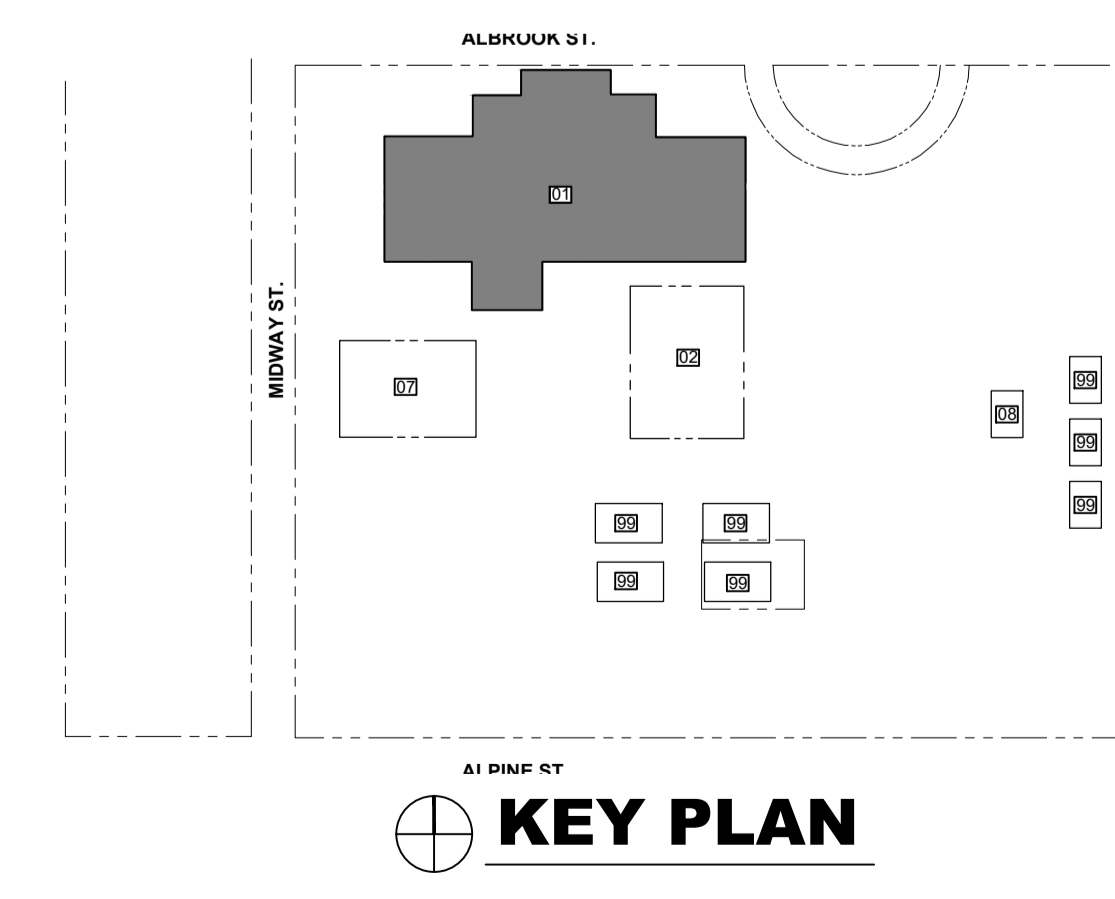

KEY PLAN

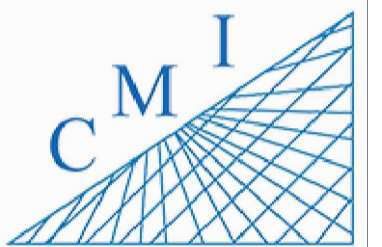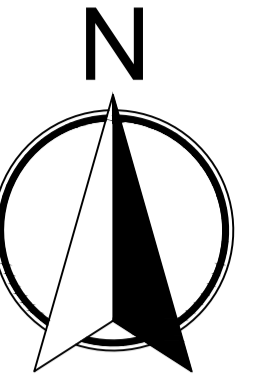

158 Terra Mango Loop, Suite B.
Orlando, FL 32835
Main: (407) 293-4168

PREPARED BY:



350 E. Crown Point Road, Suite 1100
Winter Garden, FL 34787
Main: 888.324.2557
Direct: 407.439.1594

Keynotes

General Notes


REV	DATE	DESCRIPTION

MASCOTTE CENTER
aka Old Mascotte ES - 513
Albrook Street Mascotte
FL 34753


F.I.S.H PLAN

SHEET DESCRIPTION
**ADMIN/CLASSROOM
BLDG 01**



SHEET NUMBER
F-1

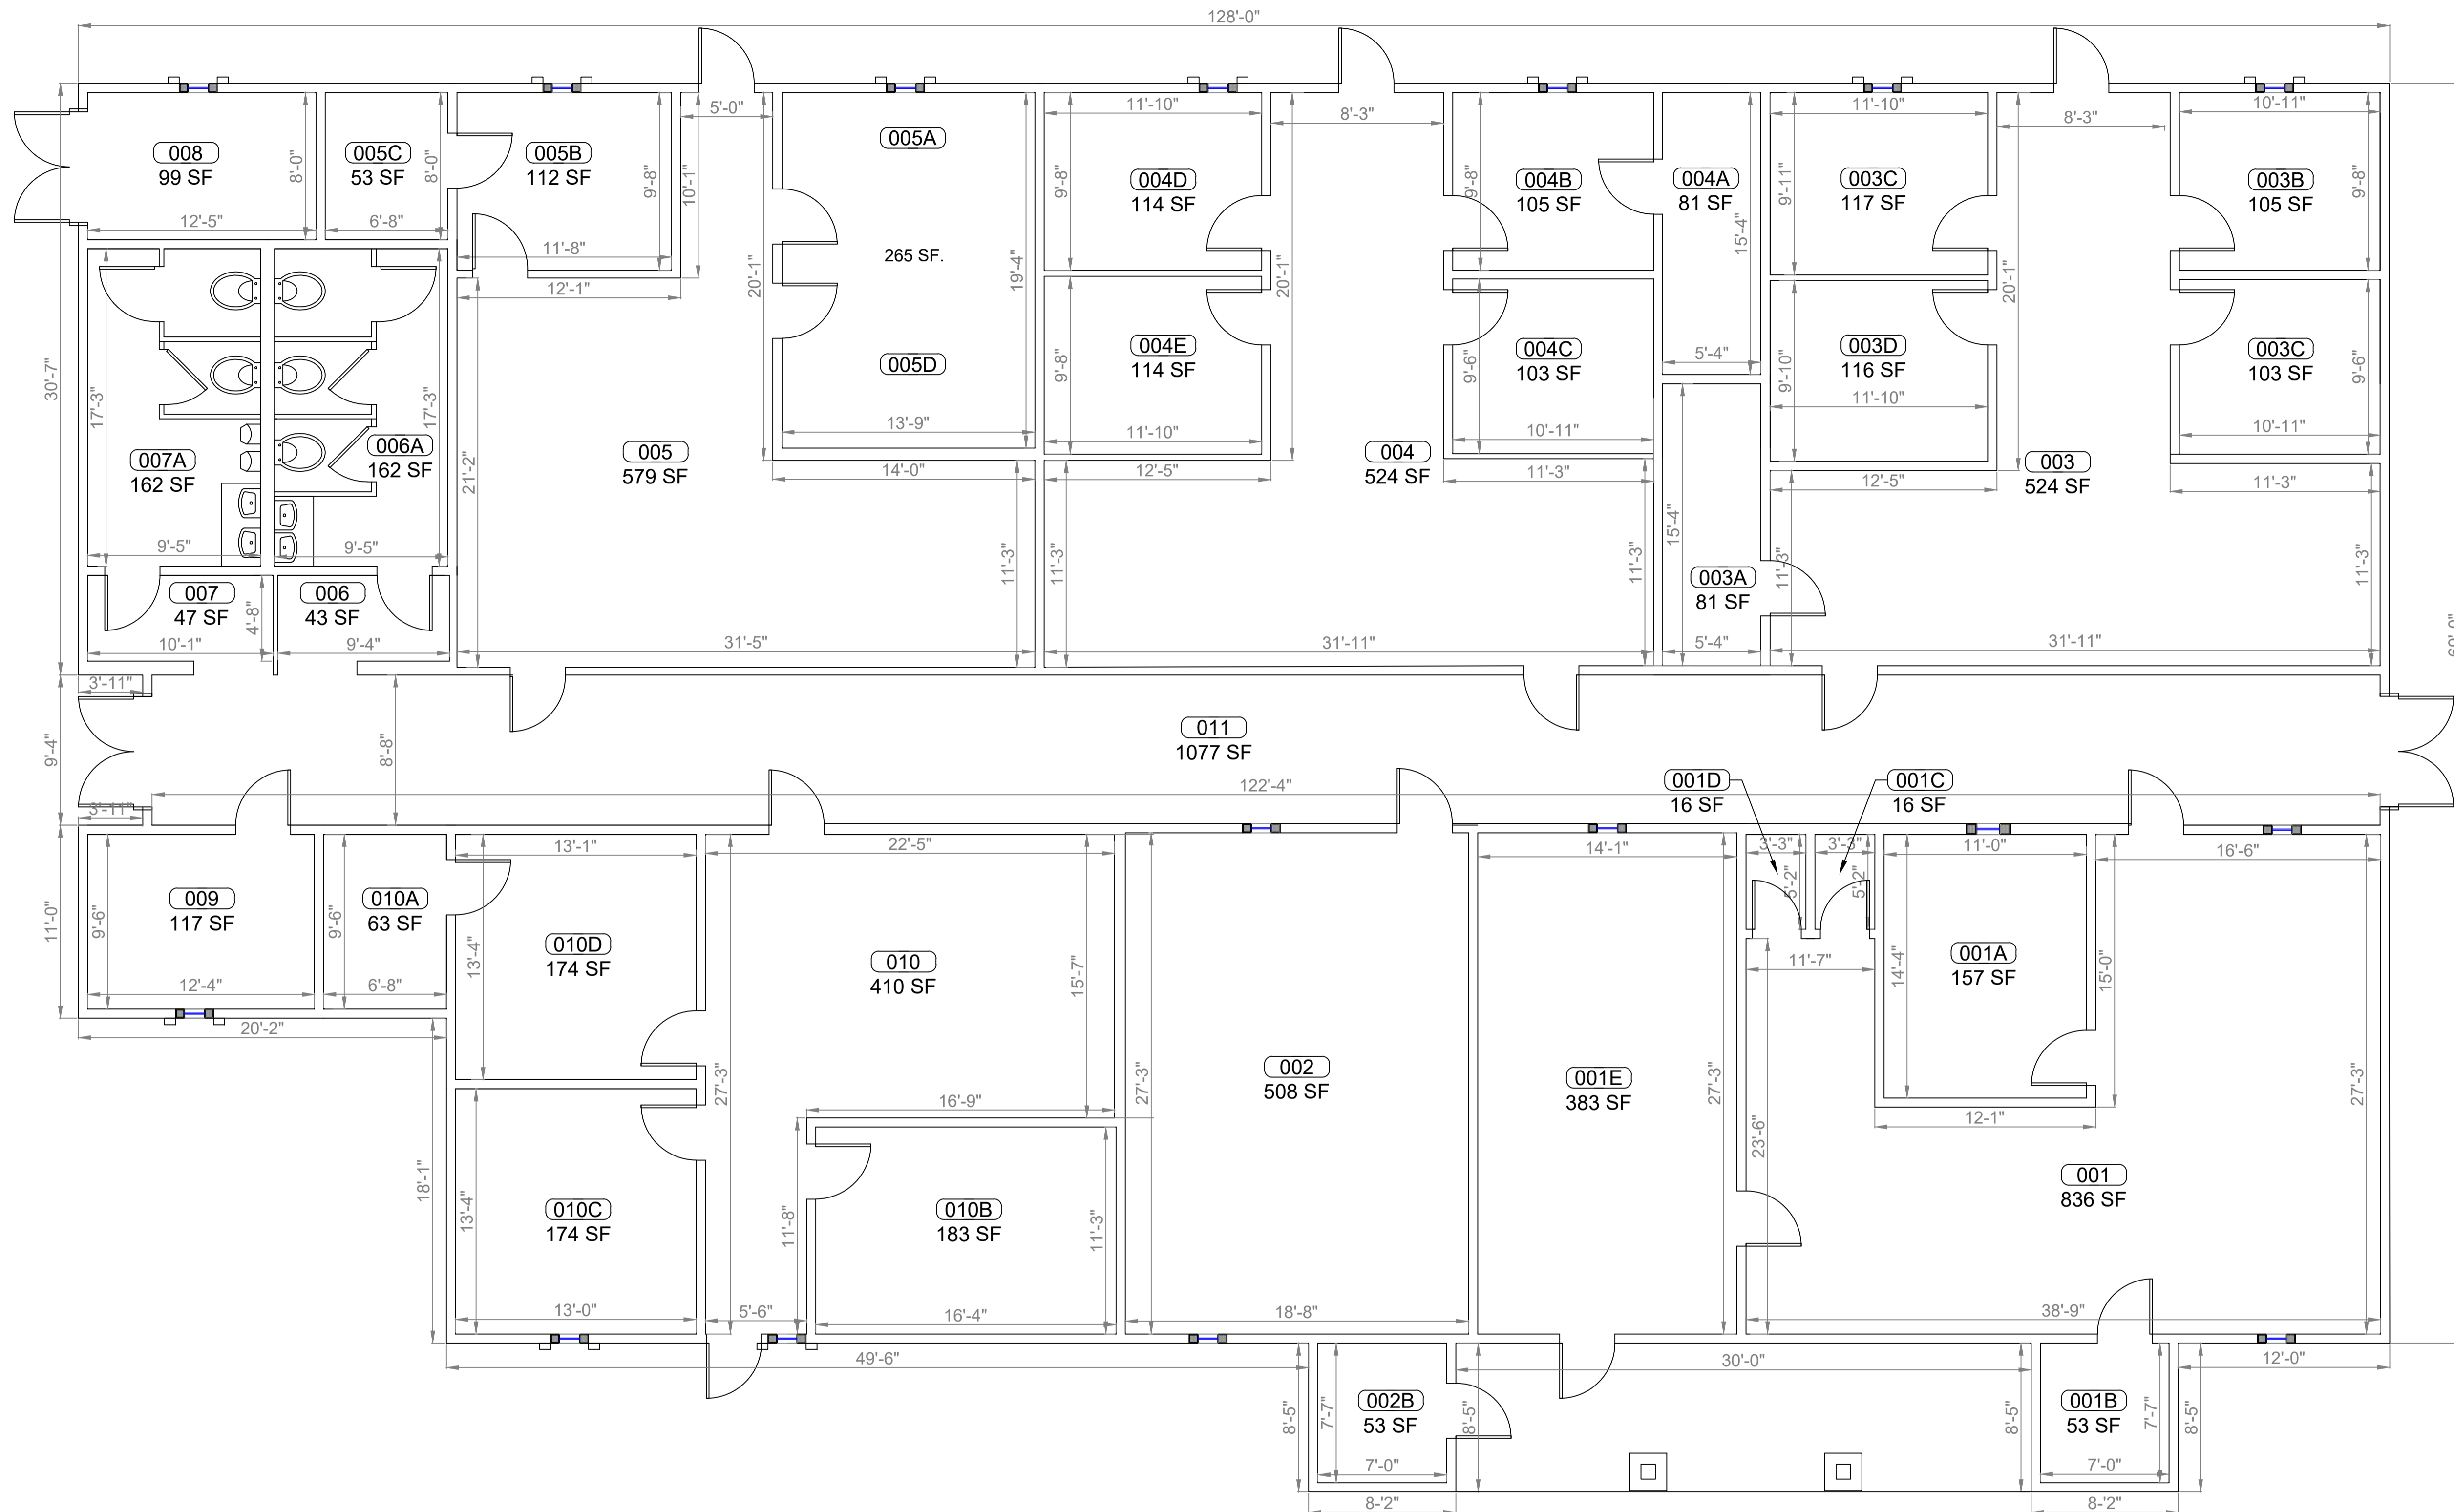

1 **F.I.S.H PLAN_MAINTENANCE BLDG 02**
SCALE: 1/4"=1'-0"

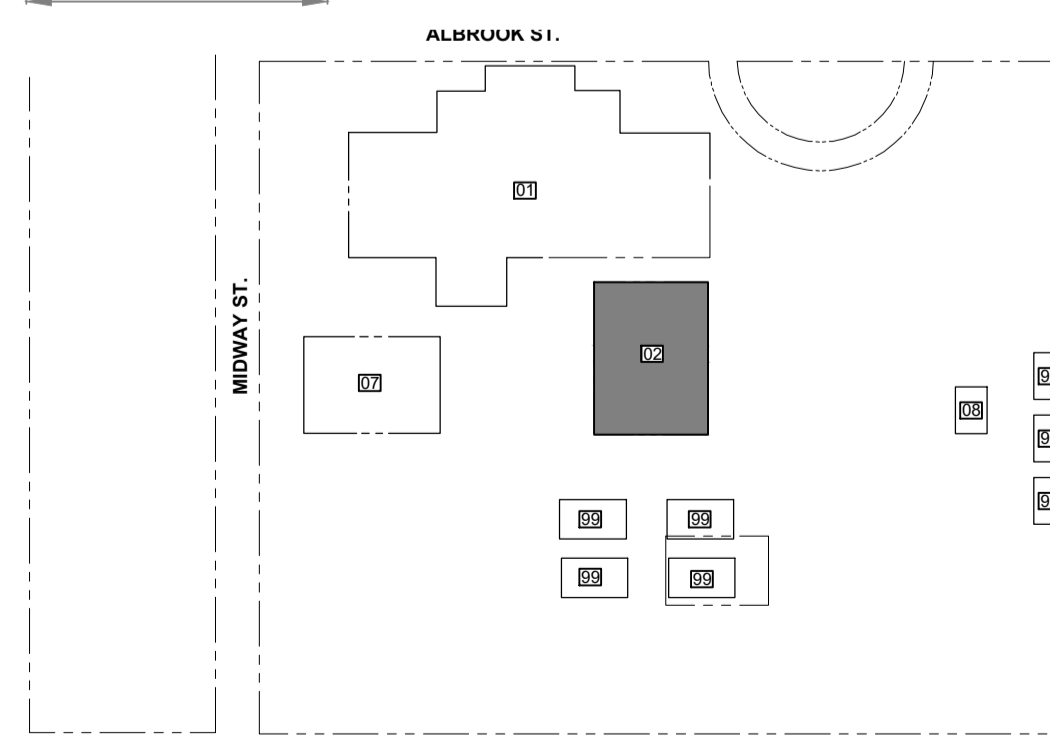

KEY PLAN

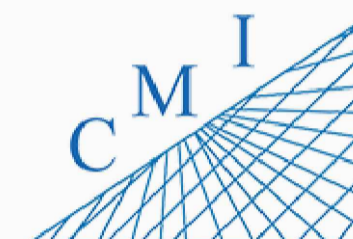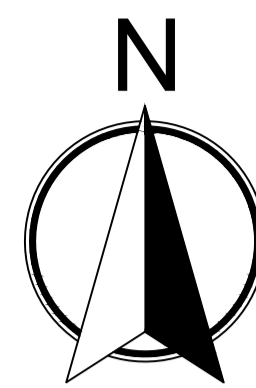

158 Terra Mango Loop, Suite B.
Orlando, FL 32835
Main: (407) 293-4168

PREPARED BY:



350 E. Crown Point Road, Suite 1100
Winter Garden, FL 34787
Main: 888.324.2557
Direct: 407.439.1594

Keynotes

General Notes

REV	DATE	DESCRIPTION

MASCOTTE CENTER
aka Old Mascotte ES - 513
Albrook Street Mascotte
FL 34753

F.I.S.H PLAN


SHEET DESCRIPTION

MAINTENANCE BLDG 02



SHEET NUMBER

F-2

ARCHIS TECHNOLOGIES - C:\Users\KhushbuPatel\Downloads\Mascotte Center 11-11-22.dwg December 20, 2022 9:40:53 AM KhushbuPatel

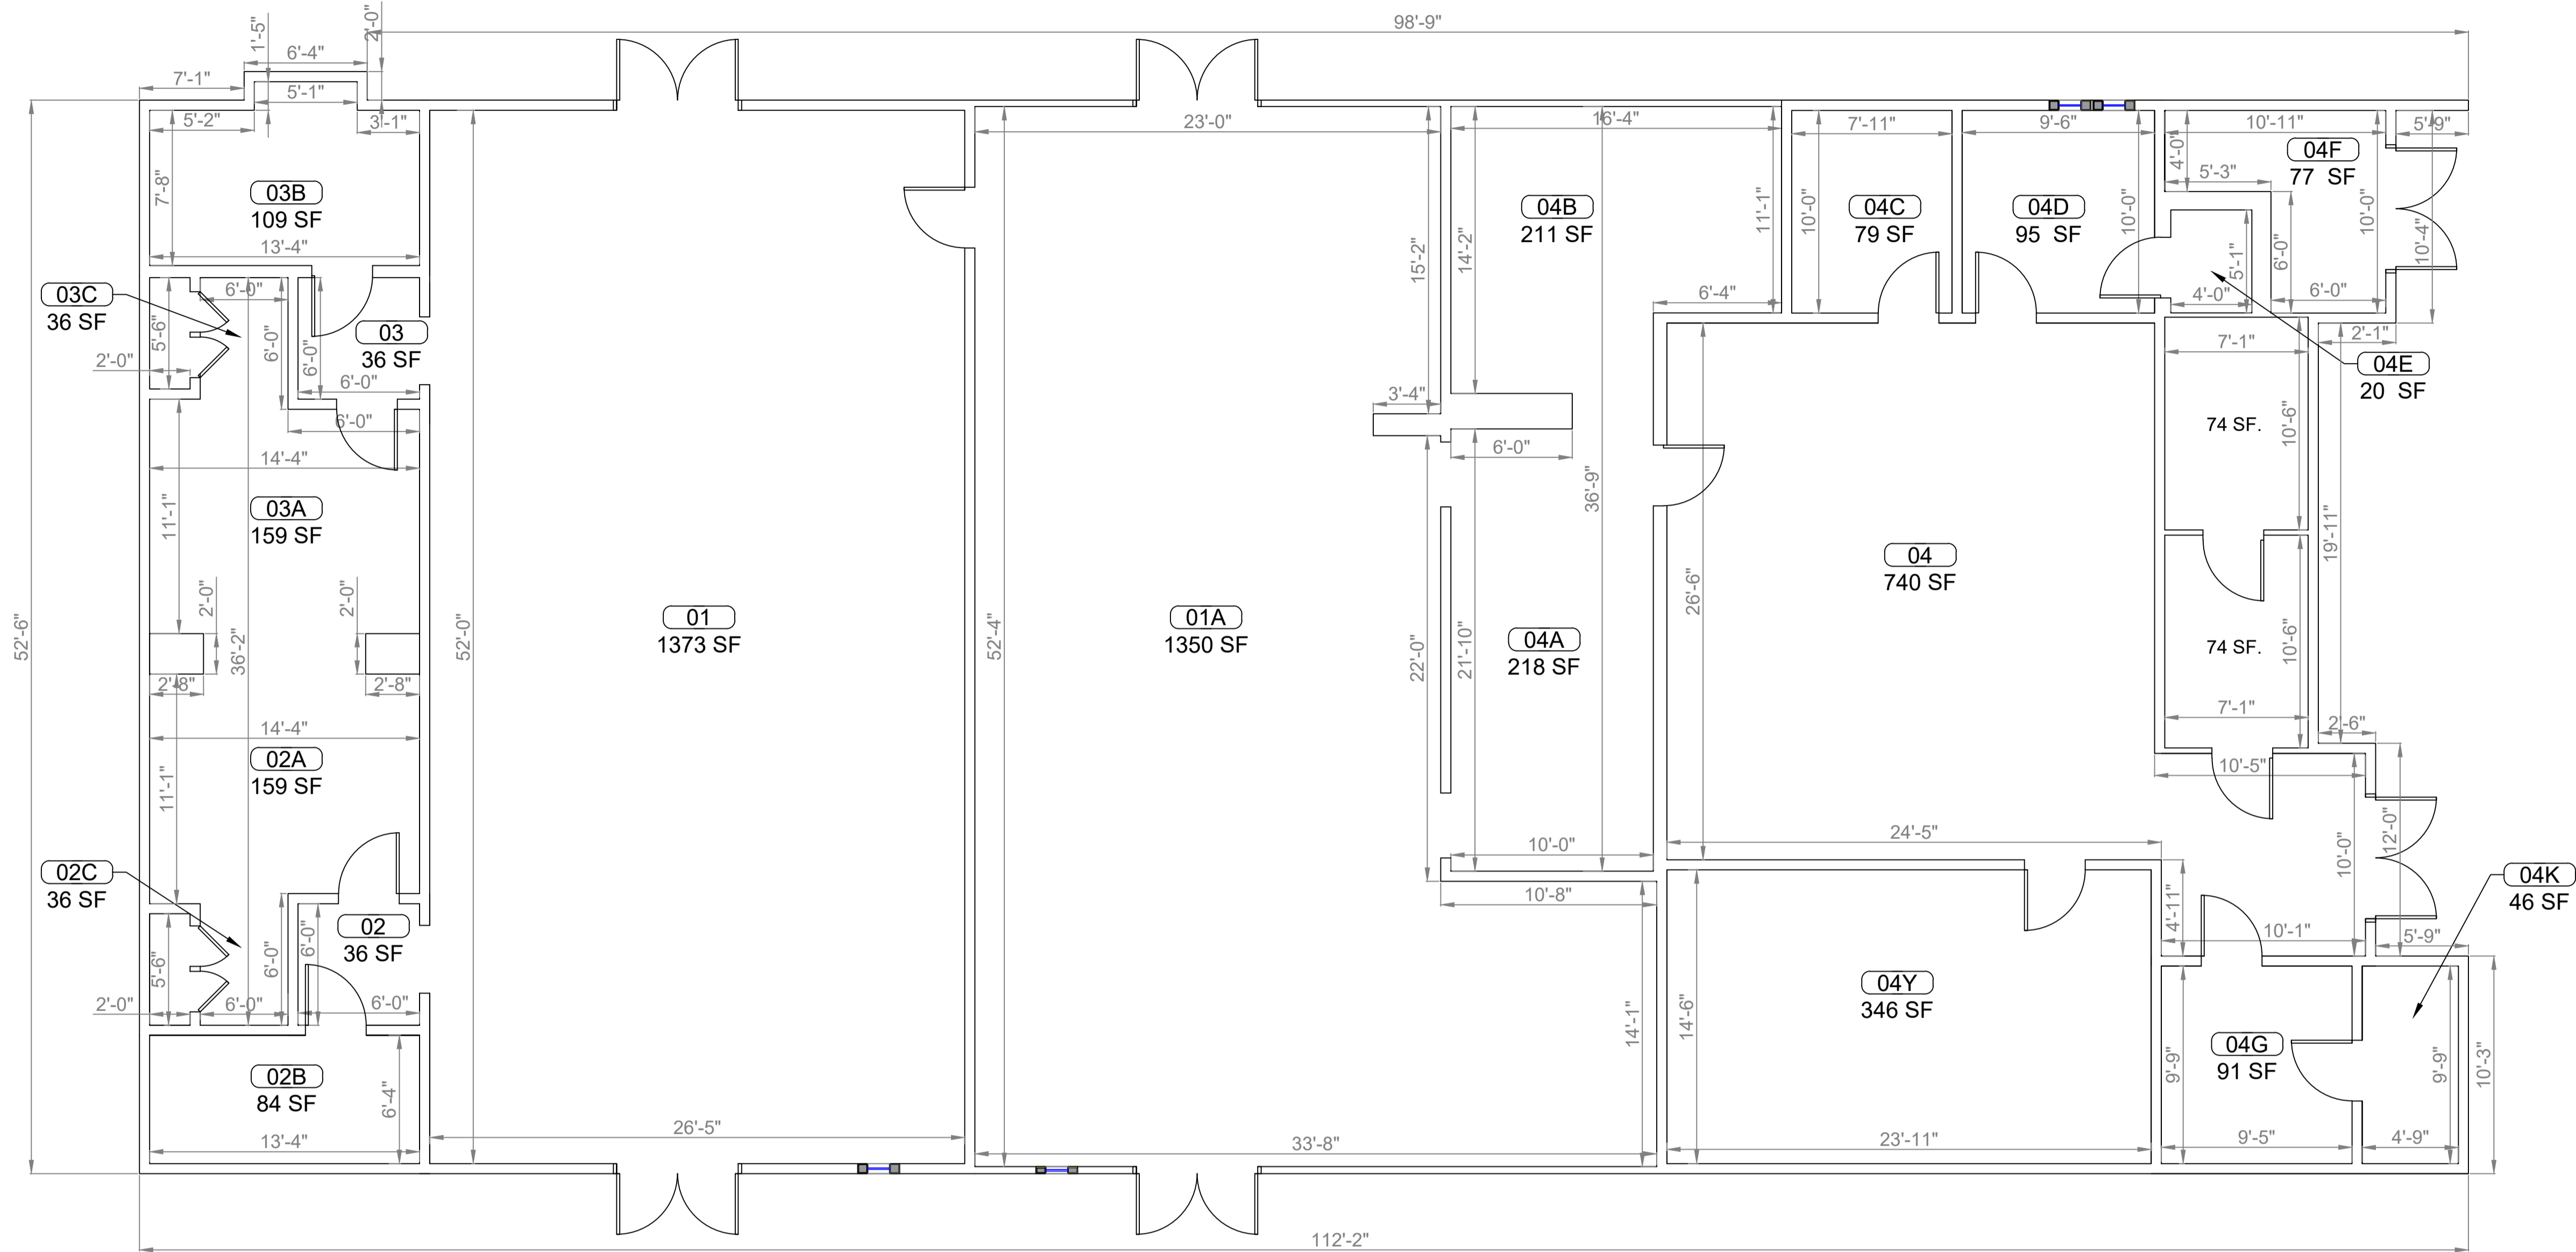

1 F.I.S.H PLAN_MAINTENANCE BLDG 07
SCALE: 1/4"=1'-0"

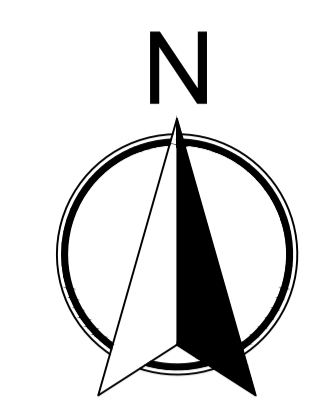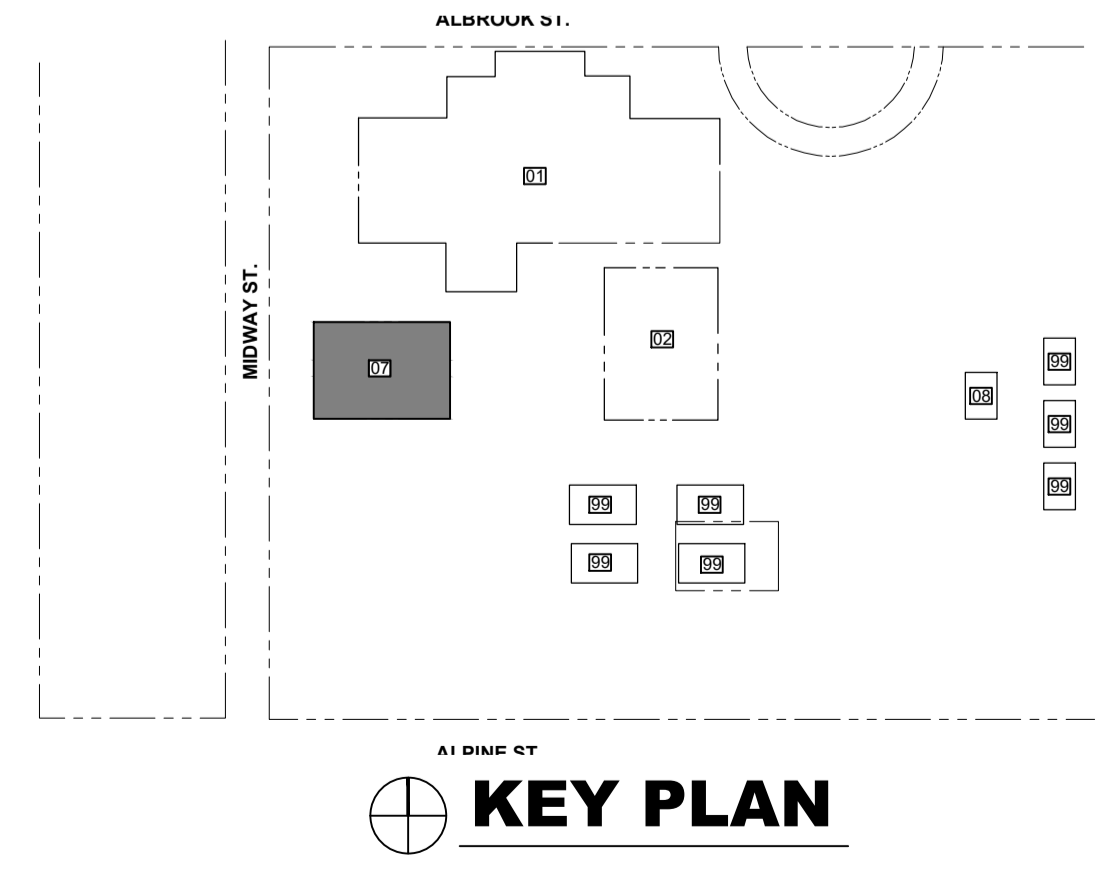

CM I
158 Terra Mango Loop, Suite B.
Orlando, FL 32835
Main: (407) 293-4168

PREPARED BY:



350 E. Crown Point Road, Suite 1100
Winter Garden, FL 34787
Main: 888.324.2557
Direct: 407.439.1594

Keynotes

General Notes

REV	DATE	DESCRIPTION

MASCOTTE CENTER
aka Old Mascotte ES - 513
Albrook Street Mascotte
FL 34753


F.I.S.H PLAN

SHEET DESCRIPTION
MAINTENANCE BLDG 07



SHEET NUMBER

F-3

C:\Users\KhushbuPatel\Downloads\Mascotte Center 11-11-22.dwg December 20, 2022 9:40:53 AM KhushbuPatel

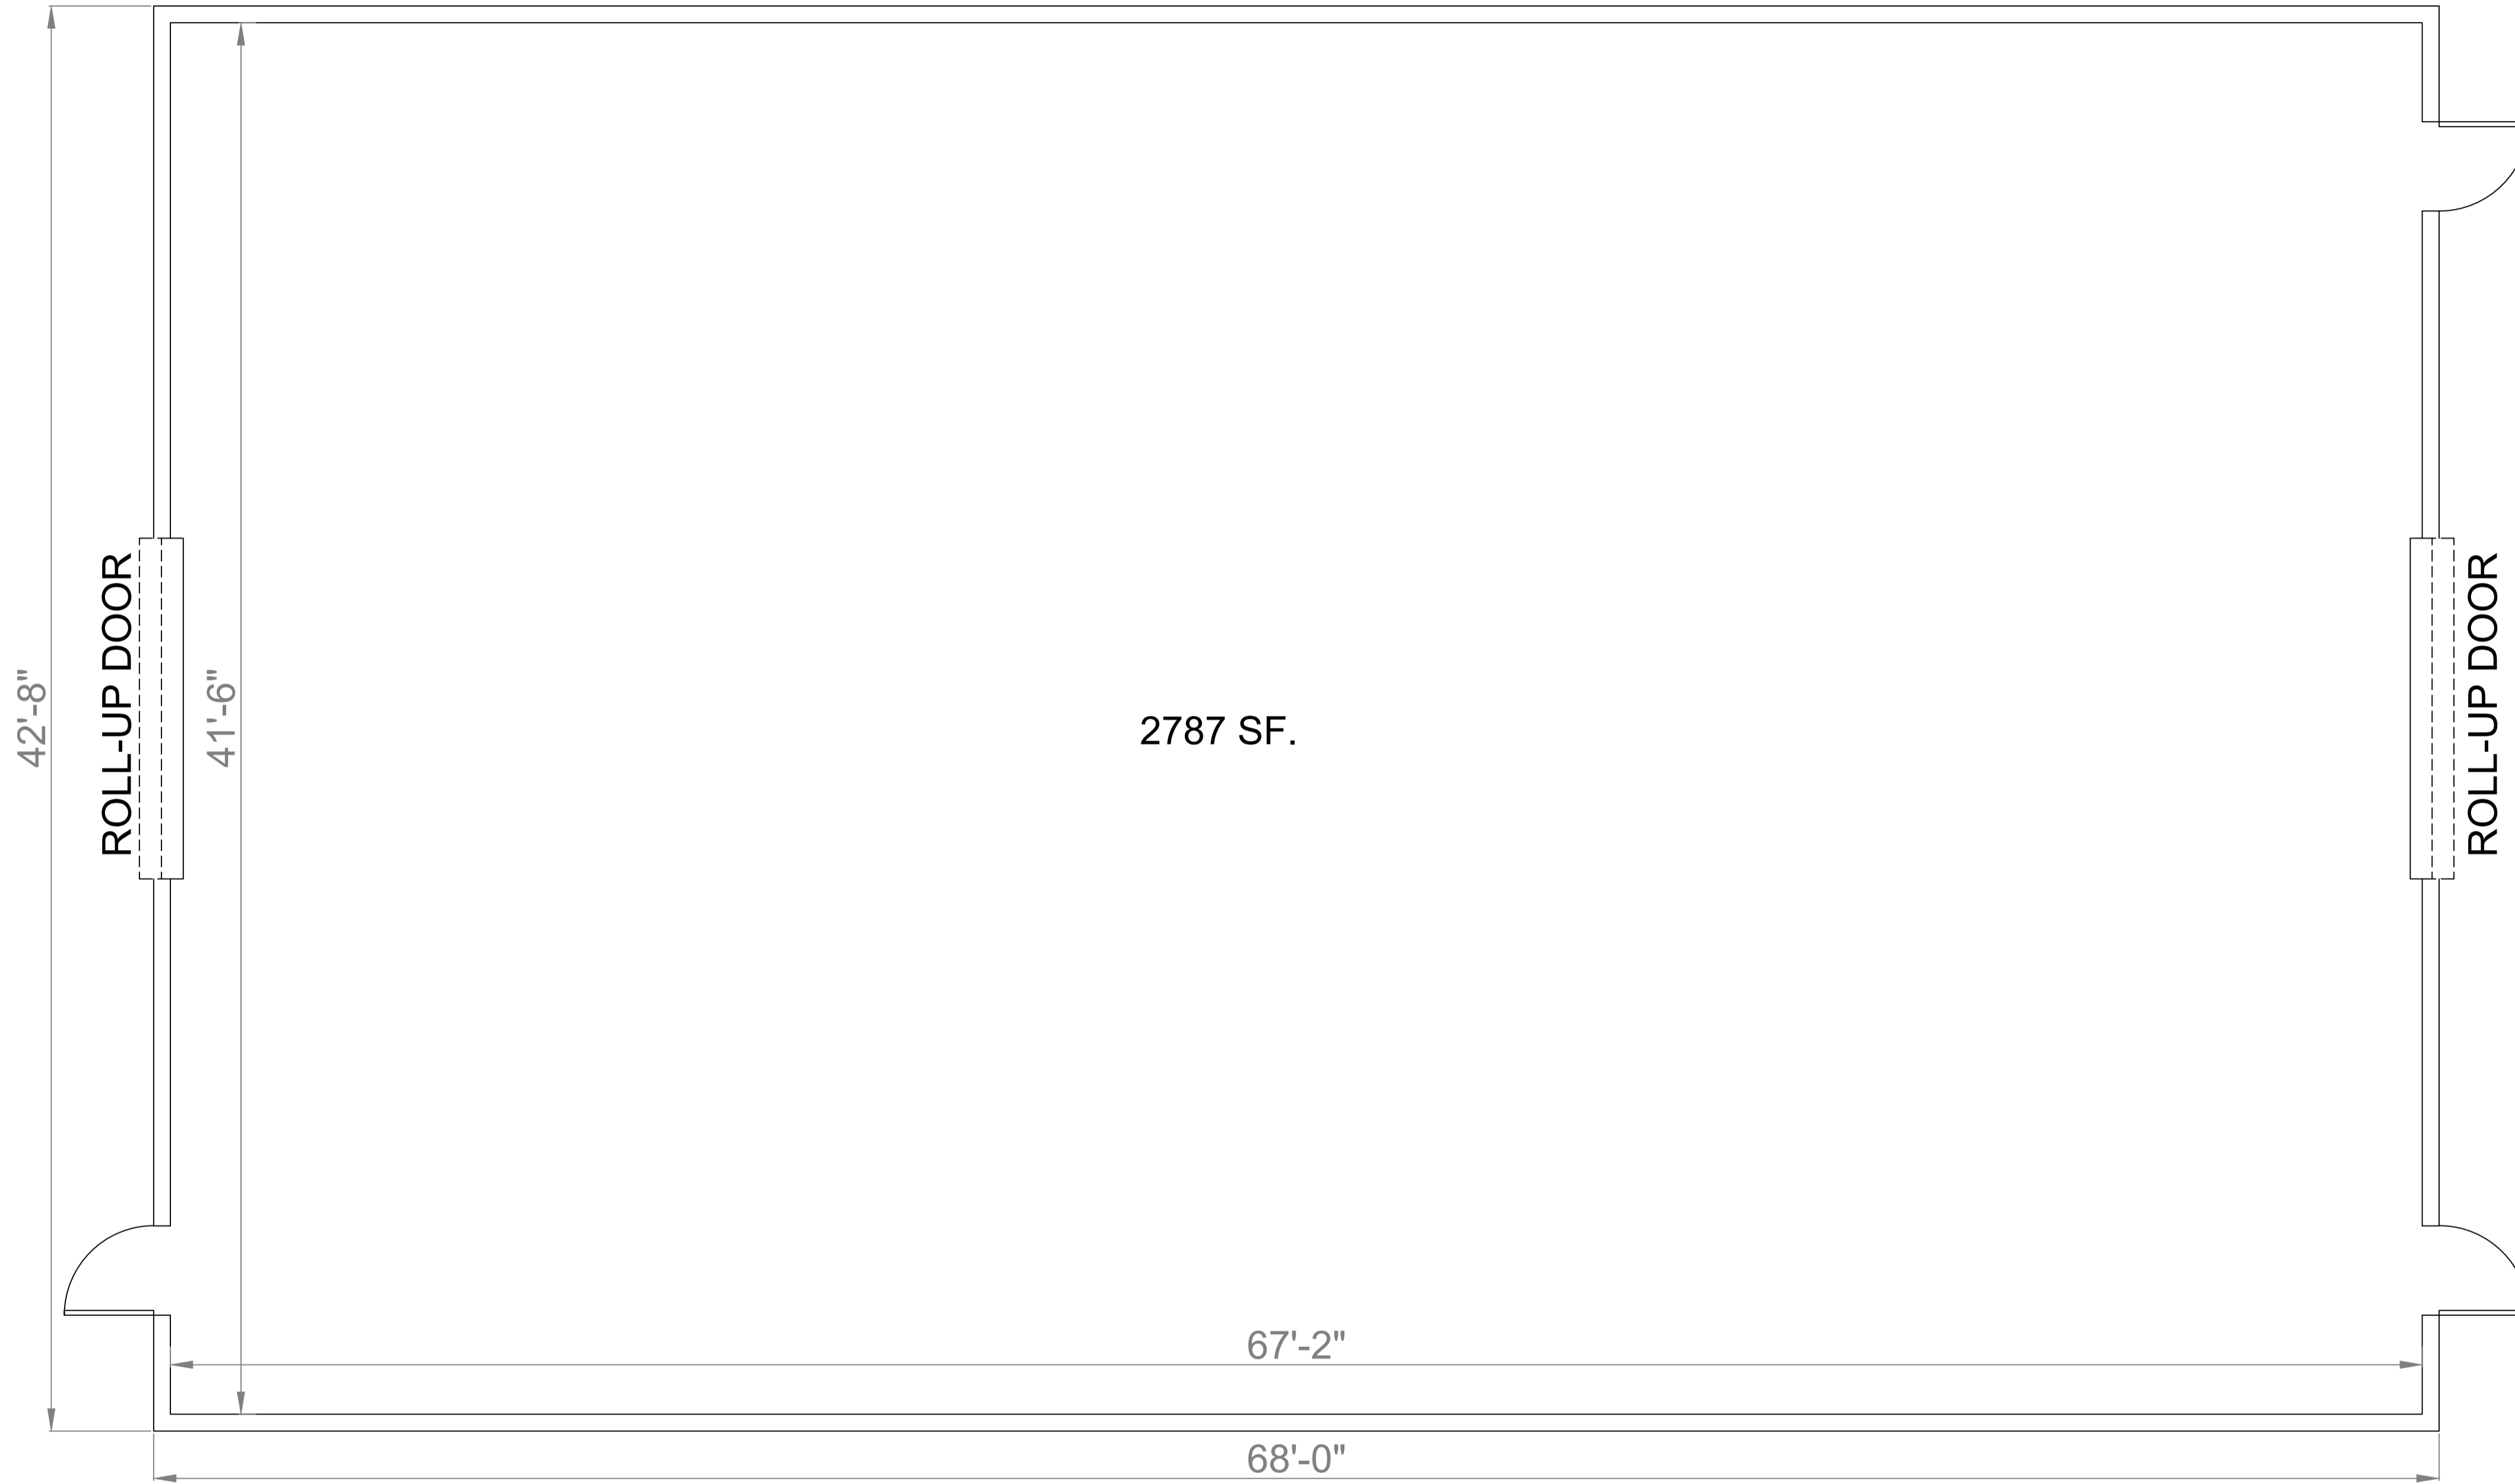

1 **F.I.S.H PLAN_WAREHOUSE BLDG 08**
SCALE: 3/8"=1'-0"

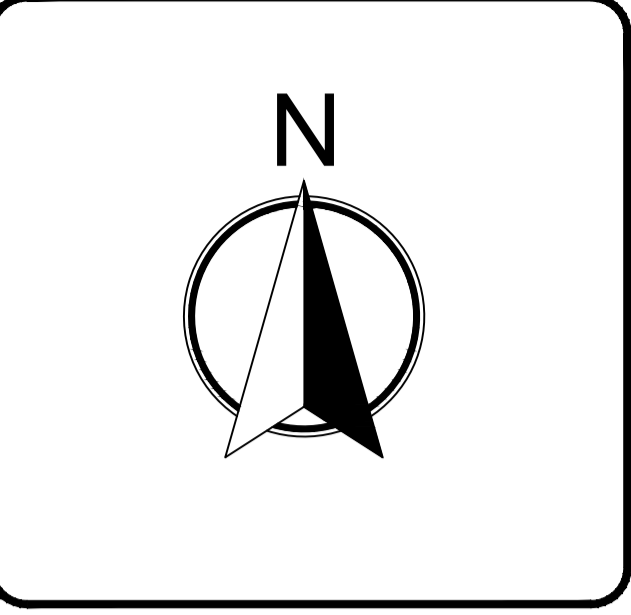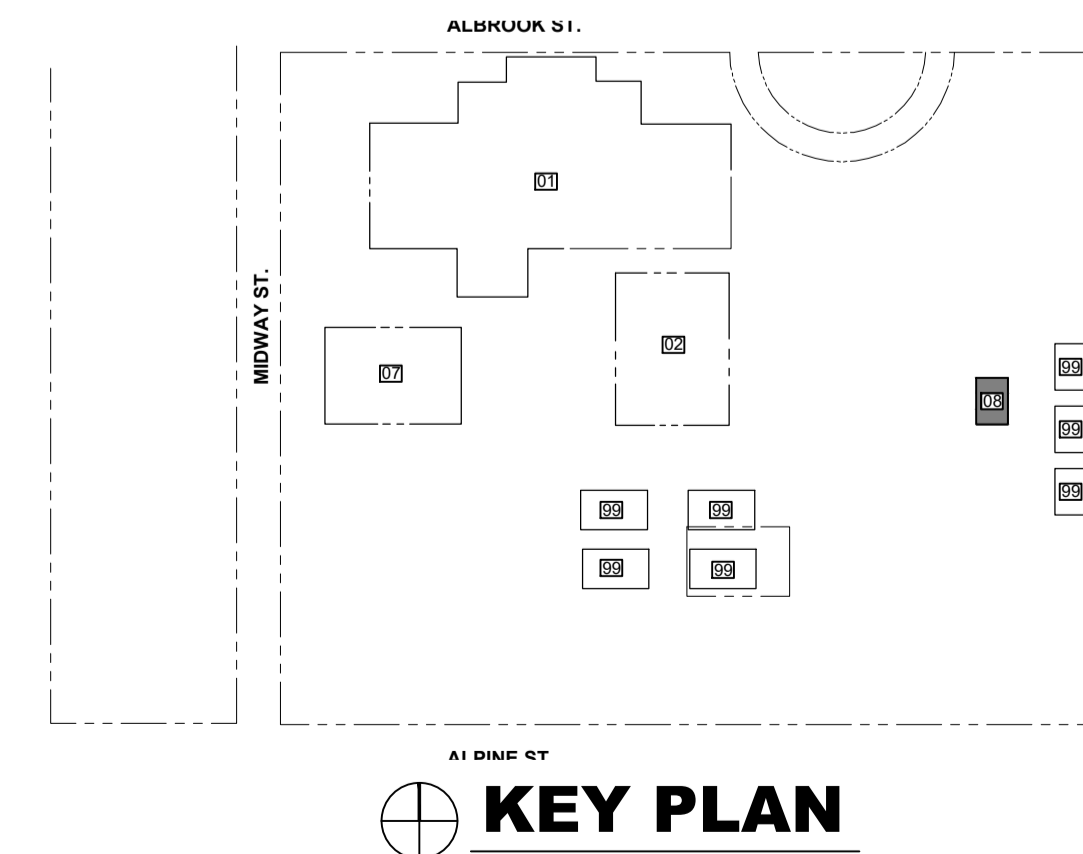

Keynotes

General Notes

REV	DATE	DESCRIPTION


MASCOTTE CENTER
aka Old Mascotte ES - 513
Albrook Street Mascotte
FL 34753

F.I.S.H PLAN


SHEET DESCRIPTION
WAREHOUSE BLDG 08

SHEET NUMBER
F-4




ARCHIS TECHNOLOGIES - C:\Users\KhushbuPatel\Downloads\Downloads\Mascotte Center 11-11-22.dwg December 20, 2022 9:40:54 AM KhushbuPatel

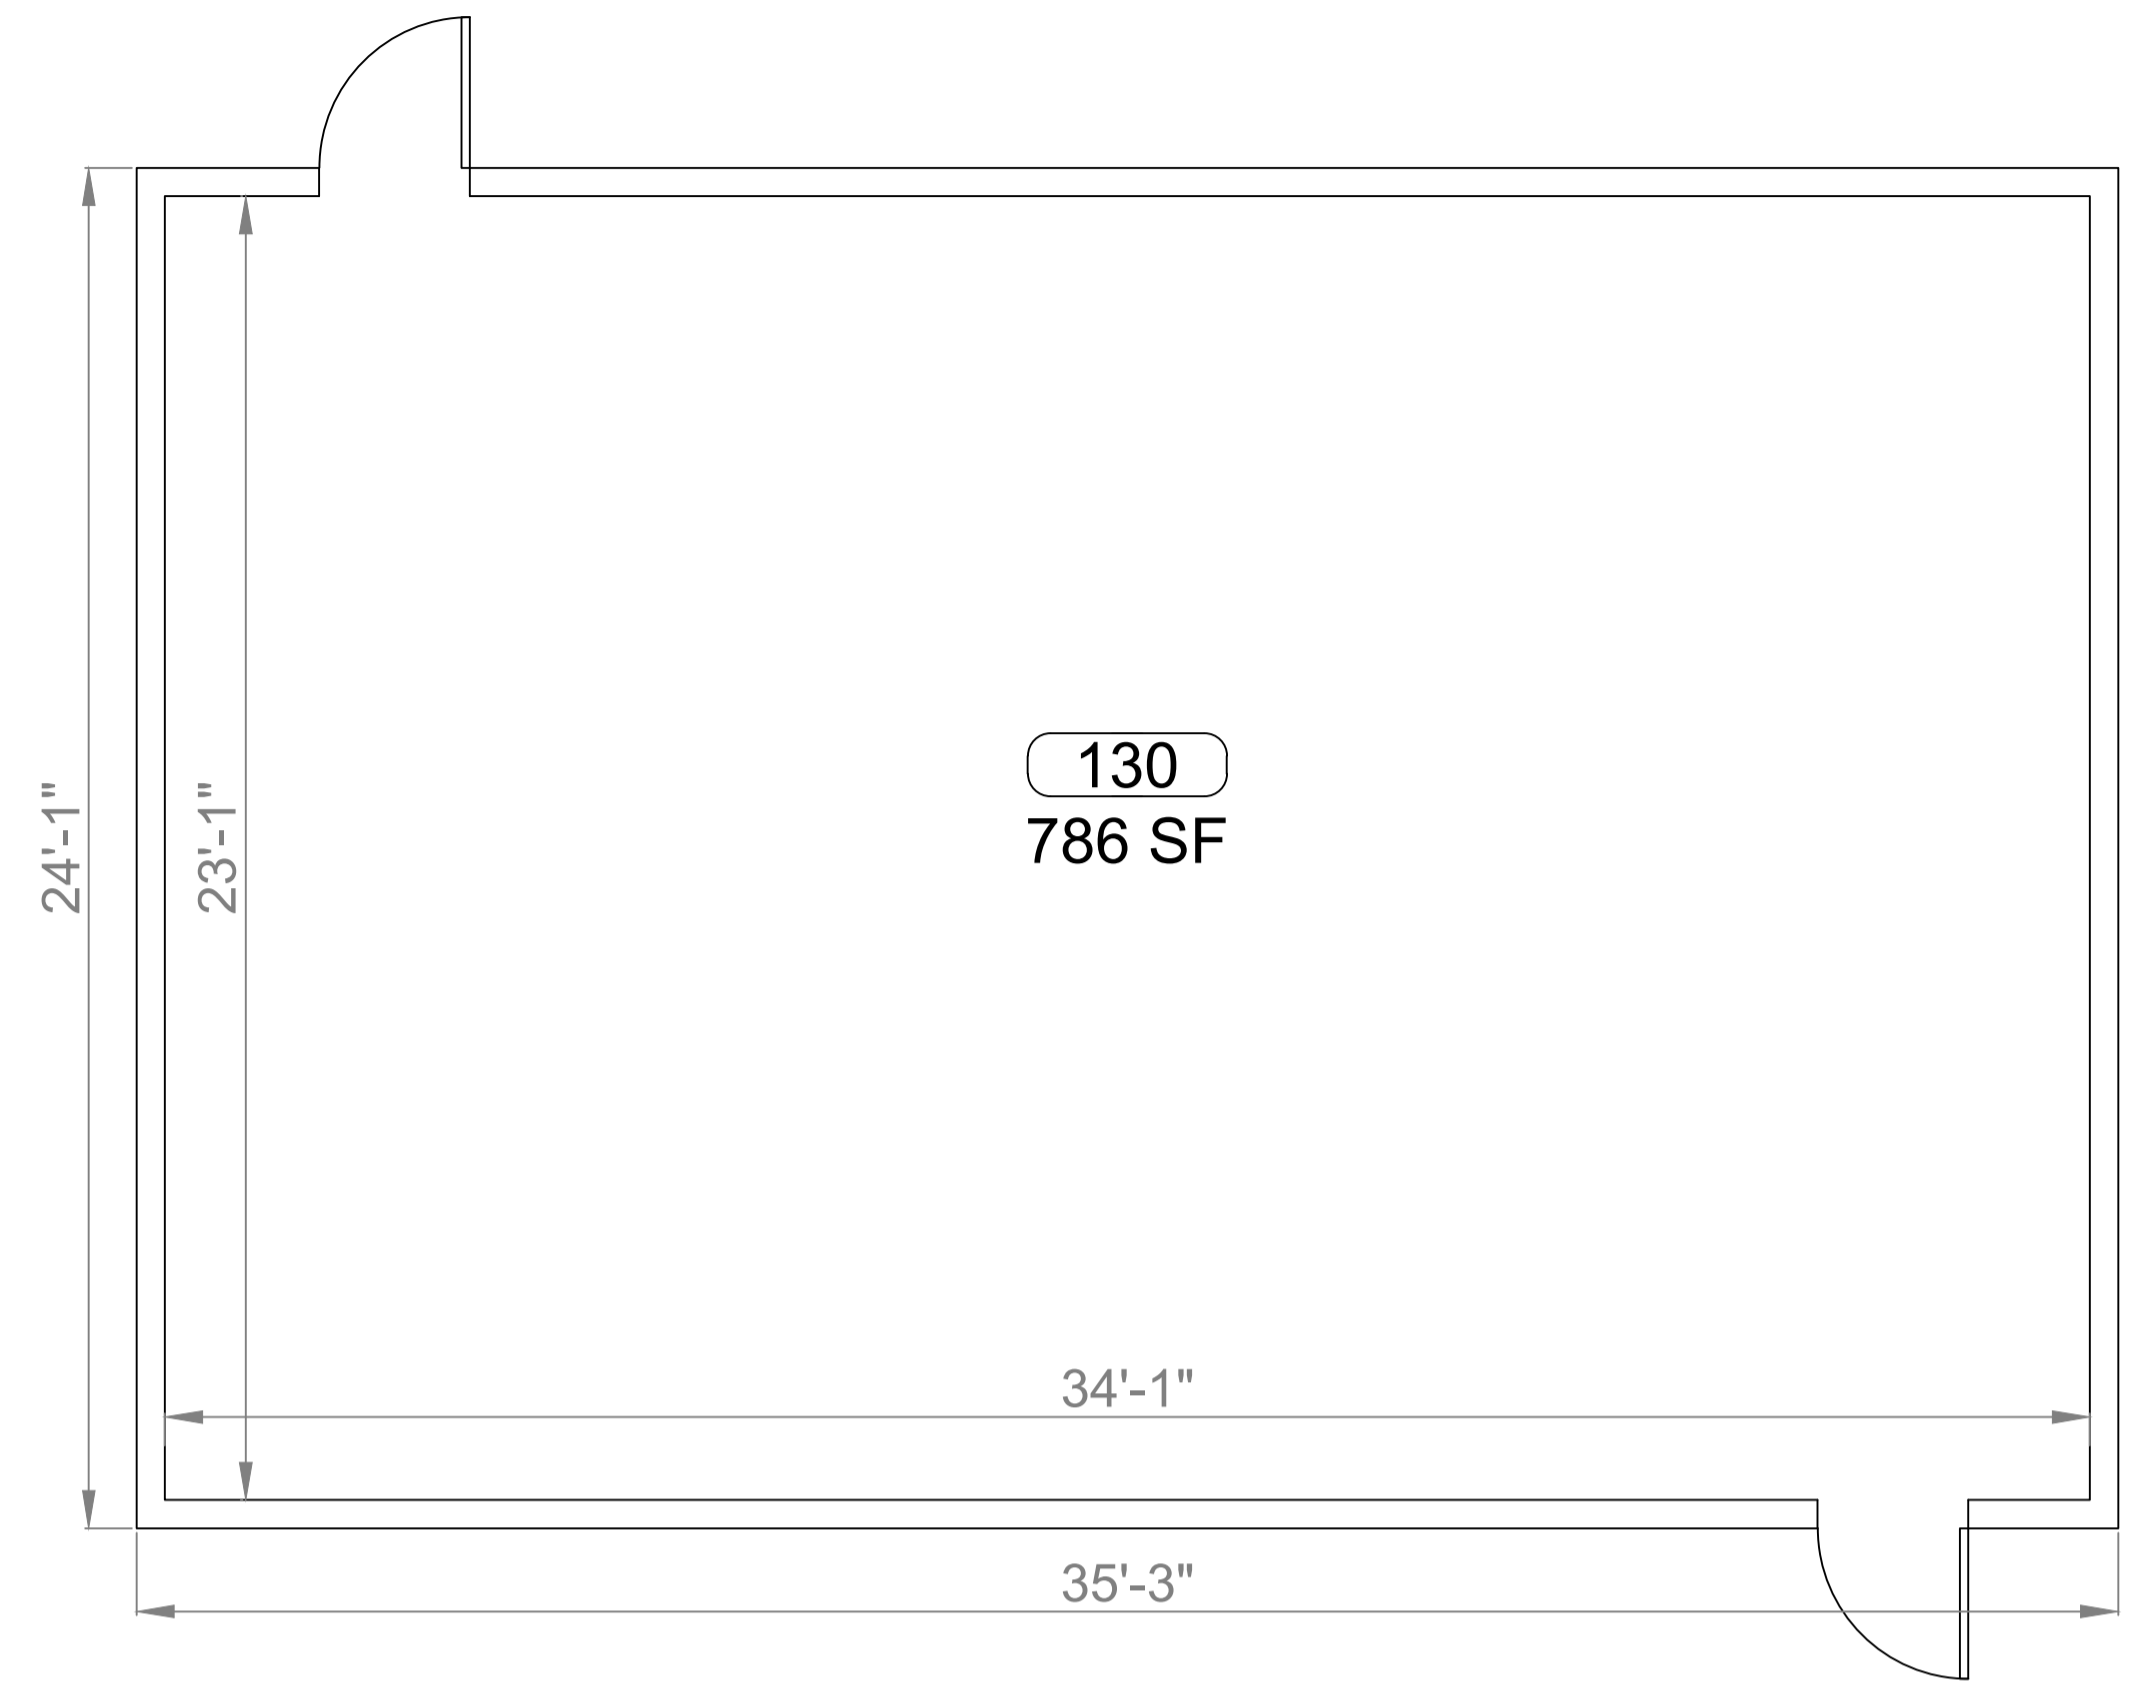

1 F.I.S.H PLAN_PORTABLE (130)
SCALE: 3/8"=1'-0"

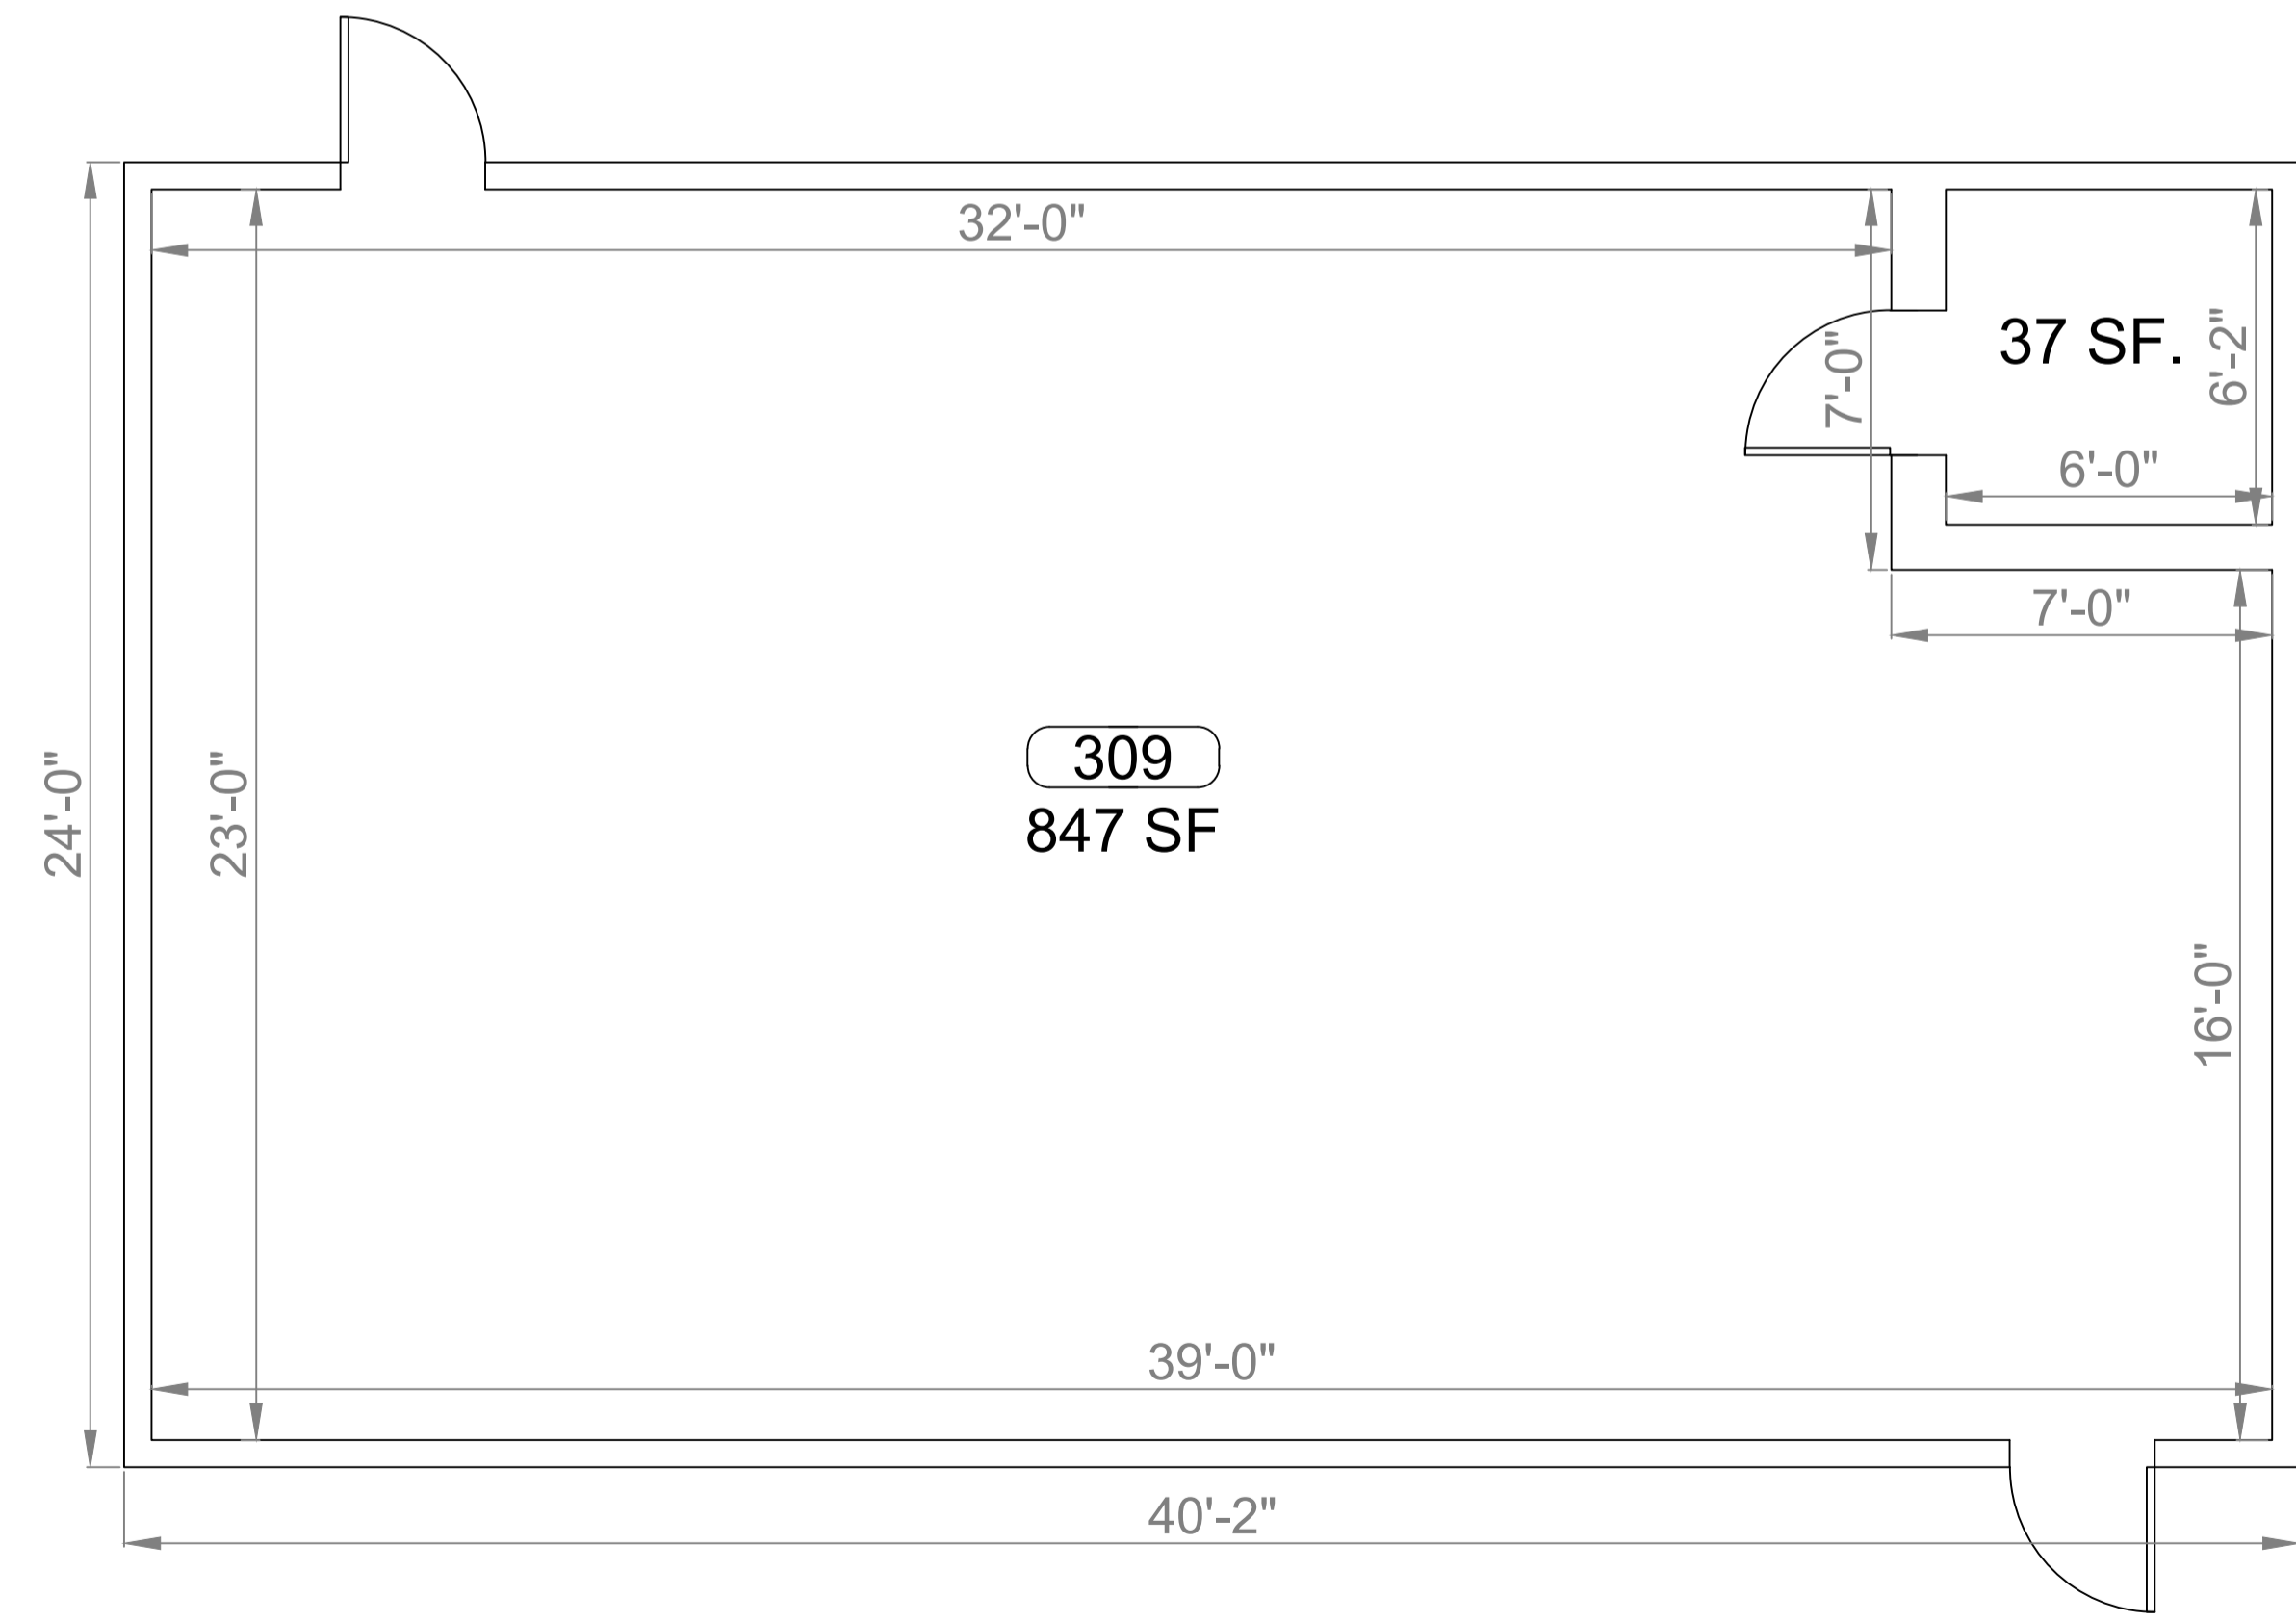

2 F.I.S.H PLAN_PORTABLE (309)
SCALE: 3/8"=1'-0"

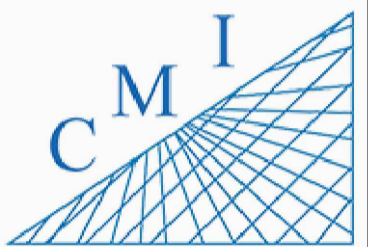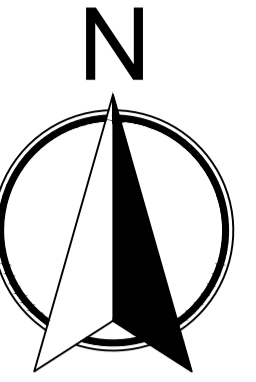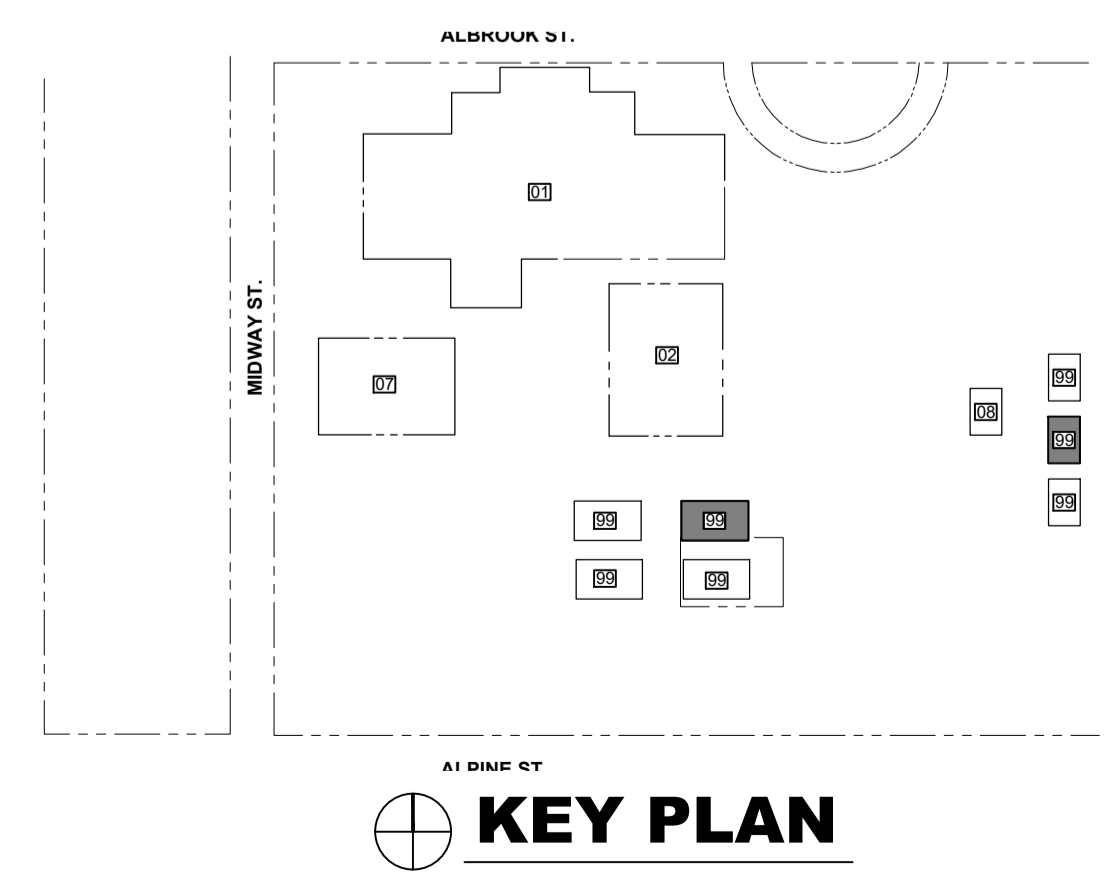

158 Terra Mango Loop, Suite B,
Orlando, FL 32835
Main: (407) 293-4168

PREPARED BY:



350 E. Crown Point Road, Suite 1100
Winter Garden, FL 34787
Main: 888.324.2557
Direct: 407.439.1594

Keynotes

General Notes

REV	DATE	DESCRIPTION

MASCOTTE CENTER
aka Old Mascotte ES - 513
Albrook Street Mascotte
FL 34753

F.I.S.H PLAN


SHEET DESCRIPTION

**PORTABLES
(130 & 309)**


SHEET NUMBER

F-5



ARCHIS TECHNOLOGIES - C:\Users\KhushbuPatel\Downloads\Downloads\Mascotte Center 11-11-22.dwg December 20, 2022 9:40:54 AM KhushbuPatel

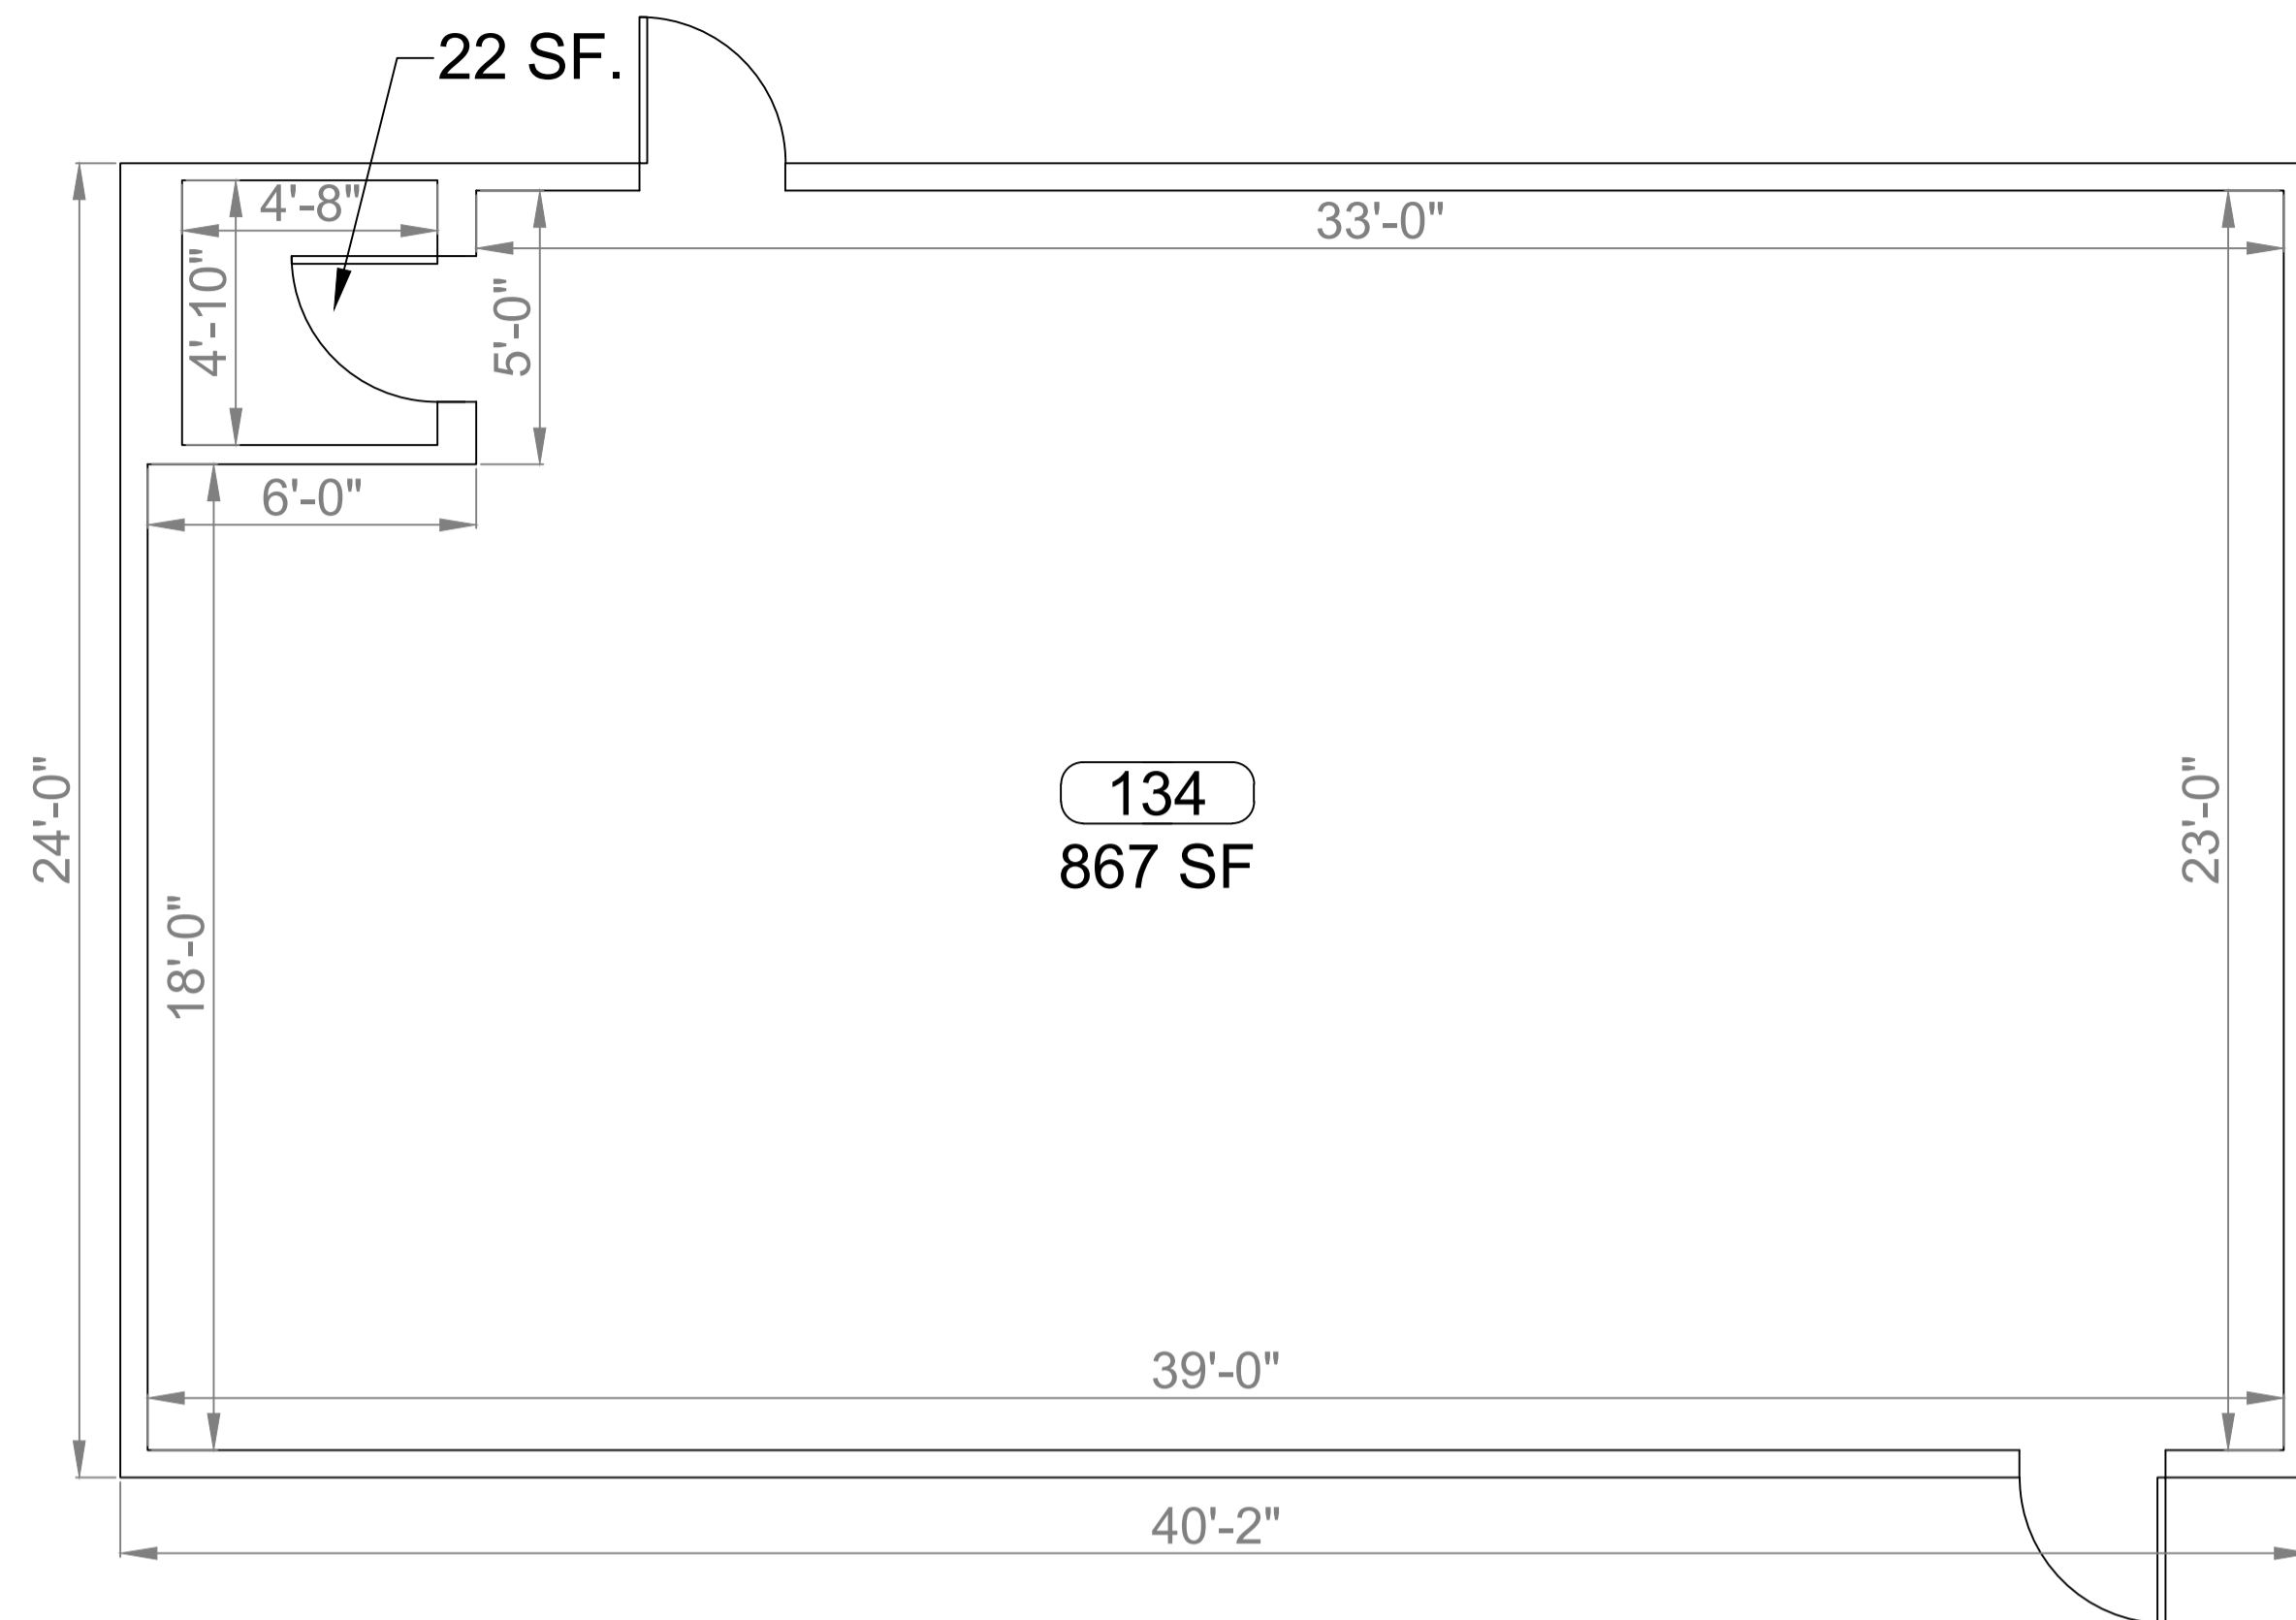

1 F.I.S.H PLAN_PORTABLE (134)
SCALE: 3/8"=1'-0"

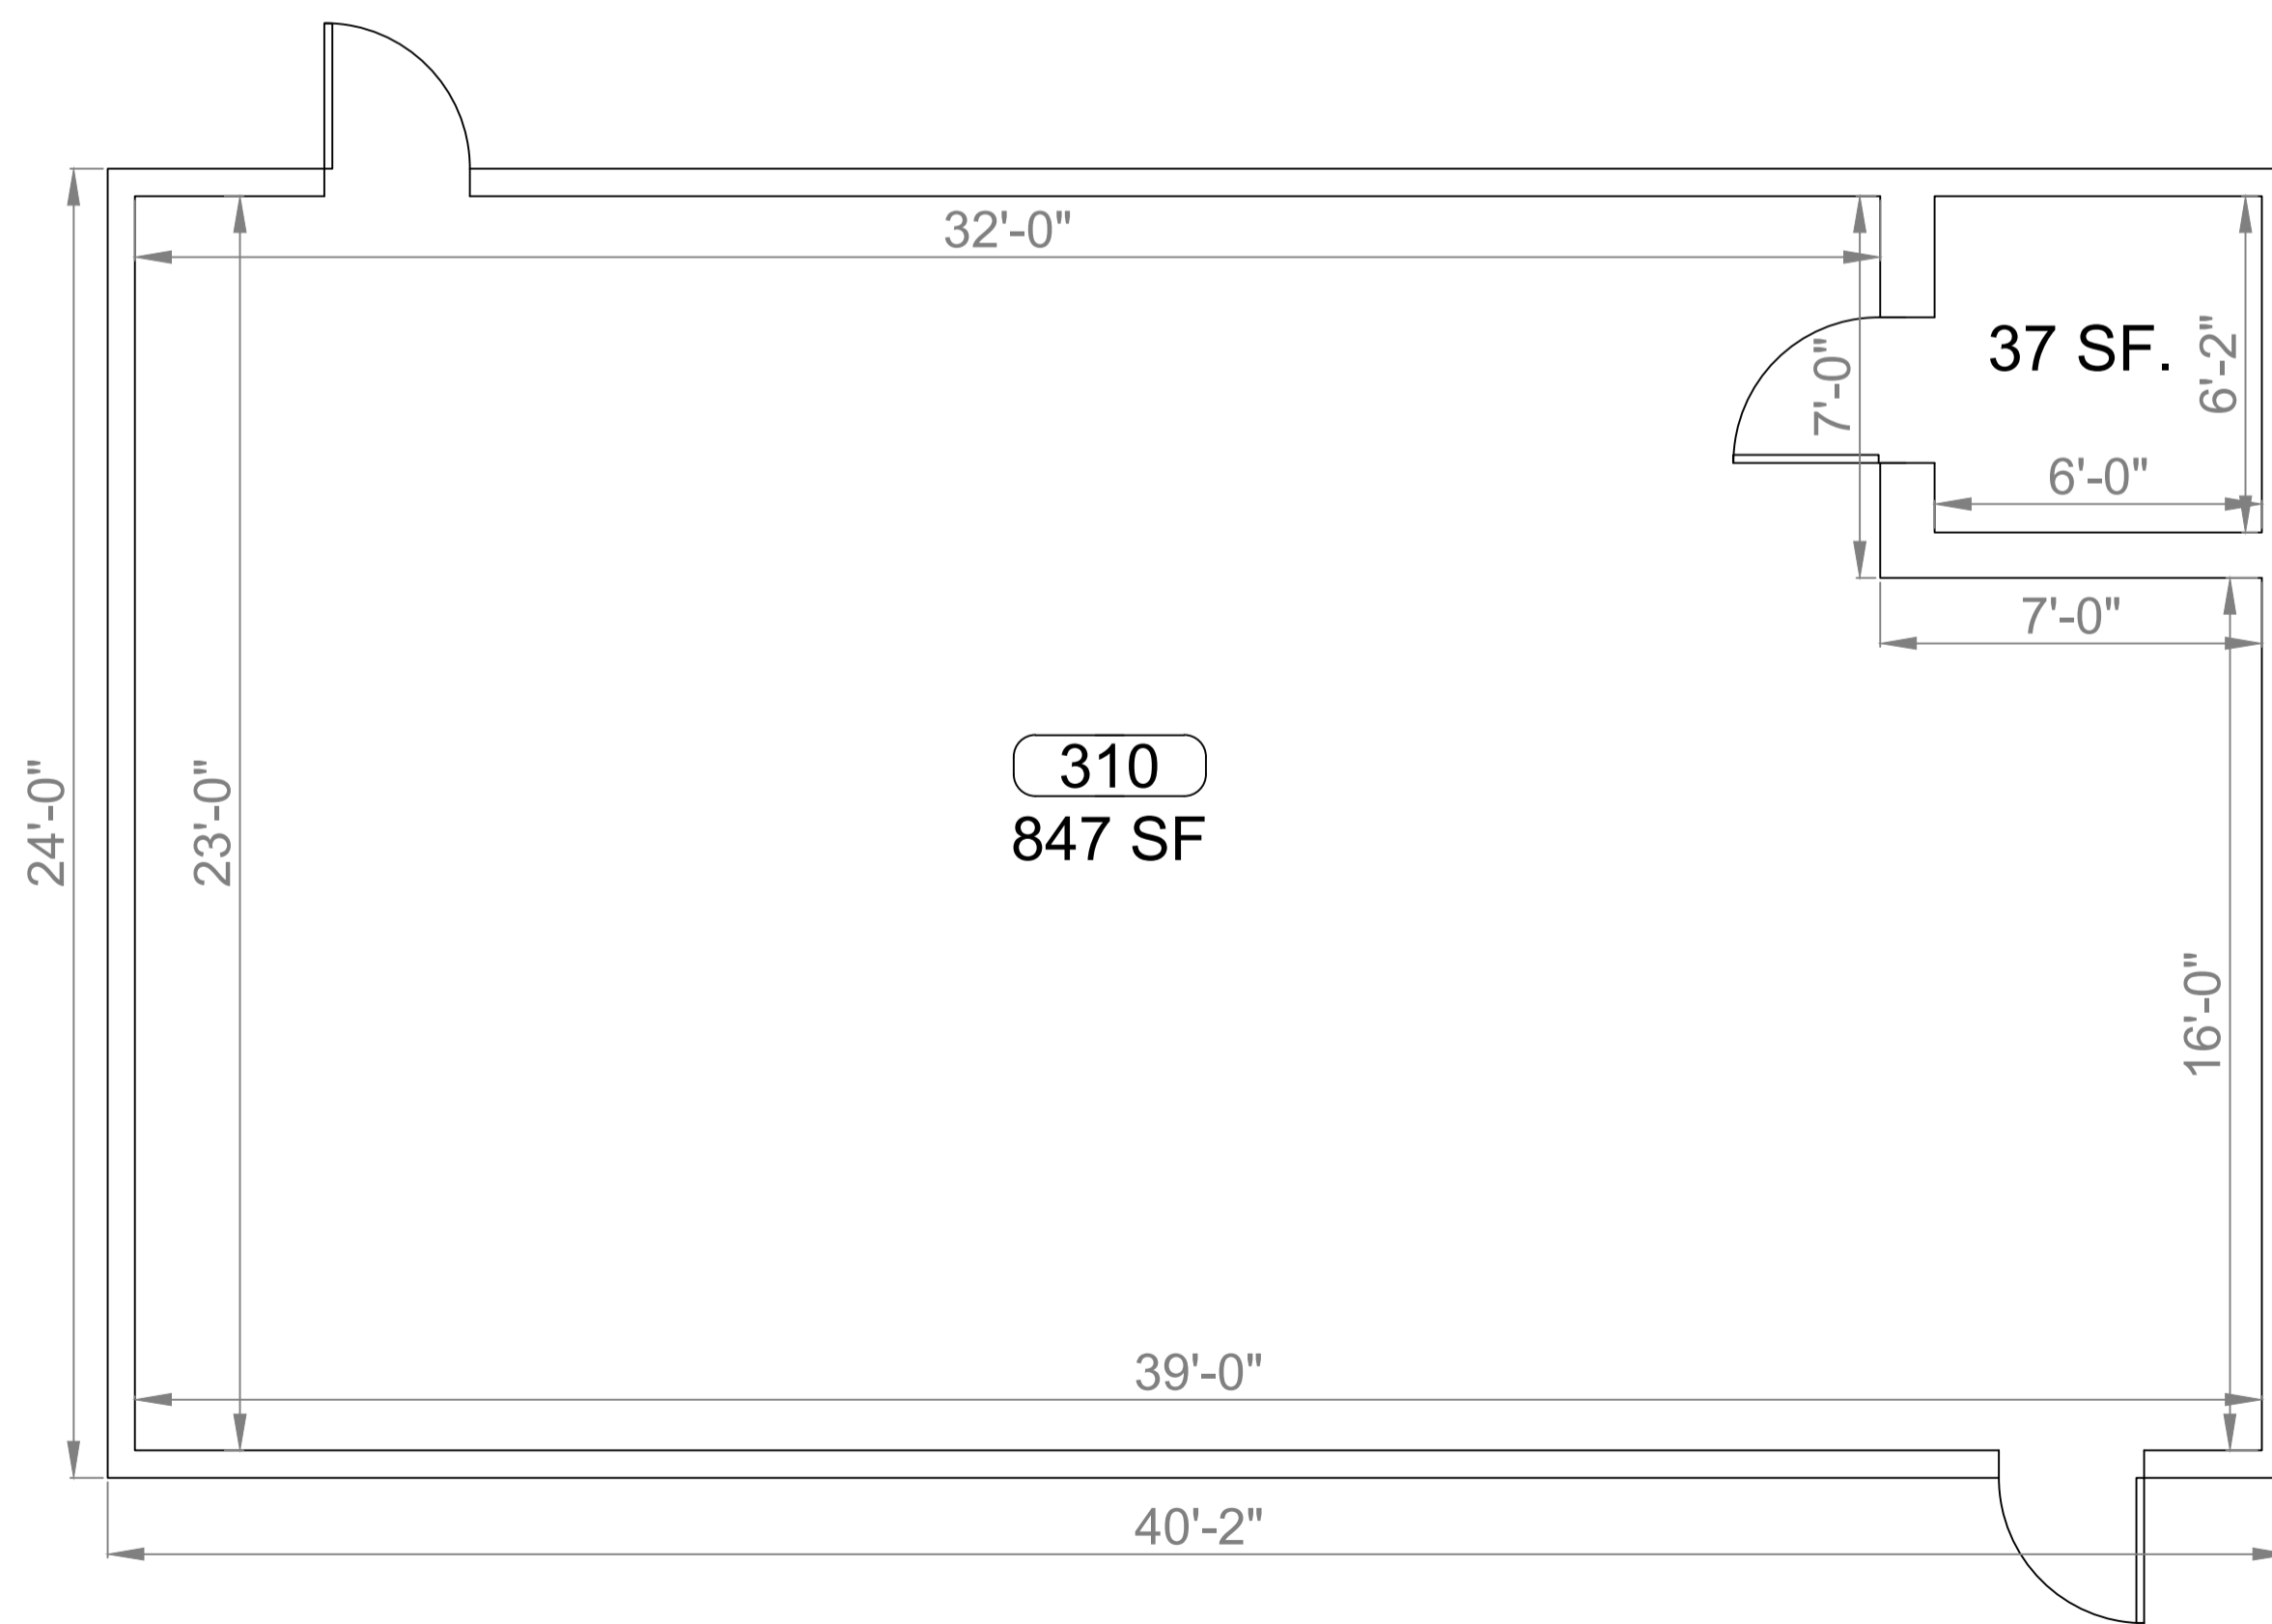

2 F.I.S.H PLAN_PORTABLE (310)
SCALE: 3/8"=1'-0"

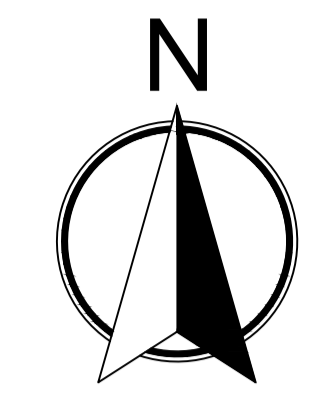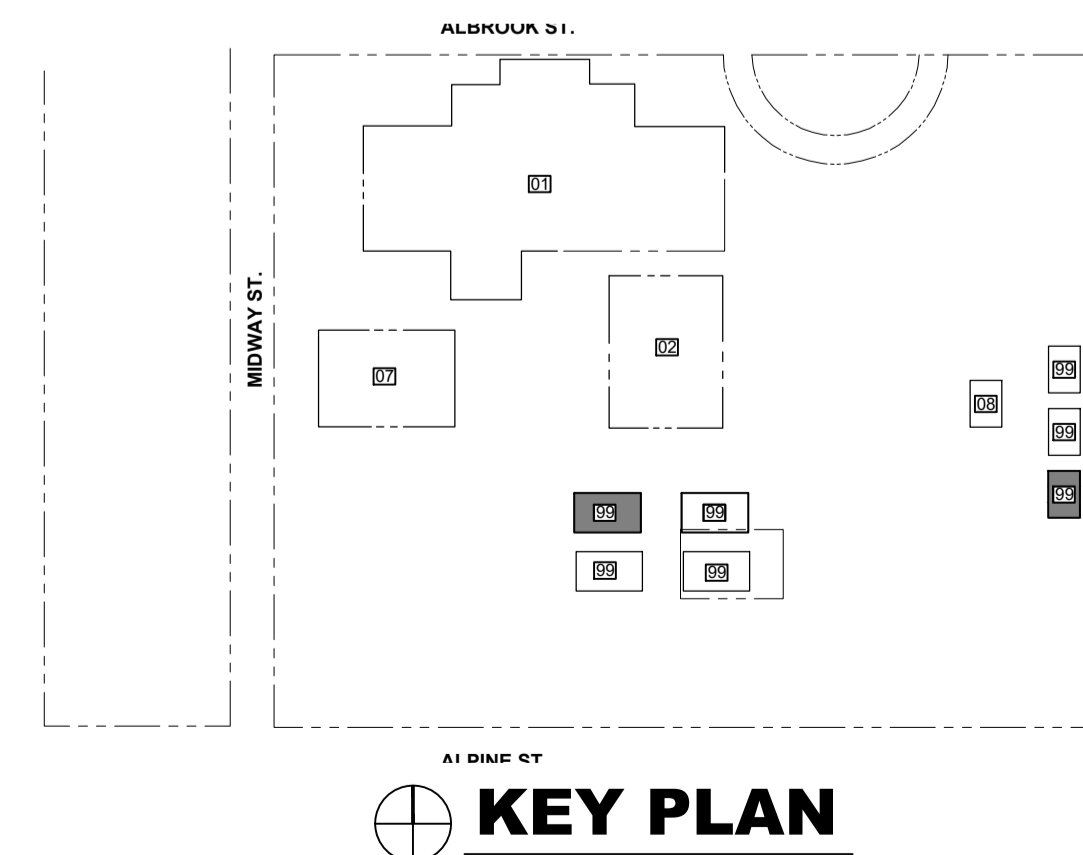

C M I
158 Terra Mango Loop, Suite B,
Orlando, FL 32835
Main: (407) 293-4168

PREPARED BY:



350 E. Crown Point Road, Suite 1100
Winter Garden, FL 34787
Main: 888.324.2557
Direct: 407.439.1594

Keynotes

General Notes

REV	DATE	DESCRIPTION

MASCOTTE CENTER
aka Old Mascotte ES - 513
Albrook Street Mascotte
FL 34753

F.I.S.H PLAN


SHEET DESCRIPTION

**PORTABLES
(134 & 310)**


SHEET NUMBER

F-6



ARCHIS TECHNOLOGIES - C:\Users\KhushbuPatel\Downloads\Downloads\Mascotte Center 11-11-22.dwg December 20, 2022 9:40:55 AM KhushbuPatel

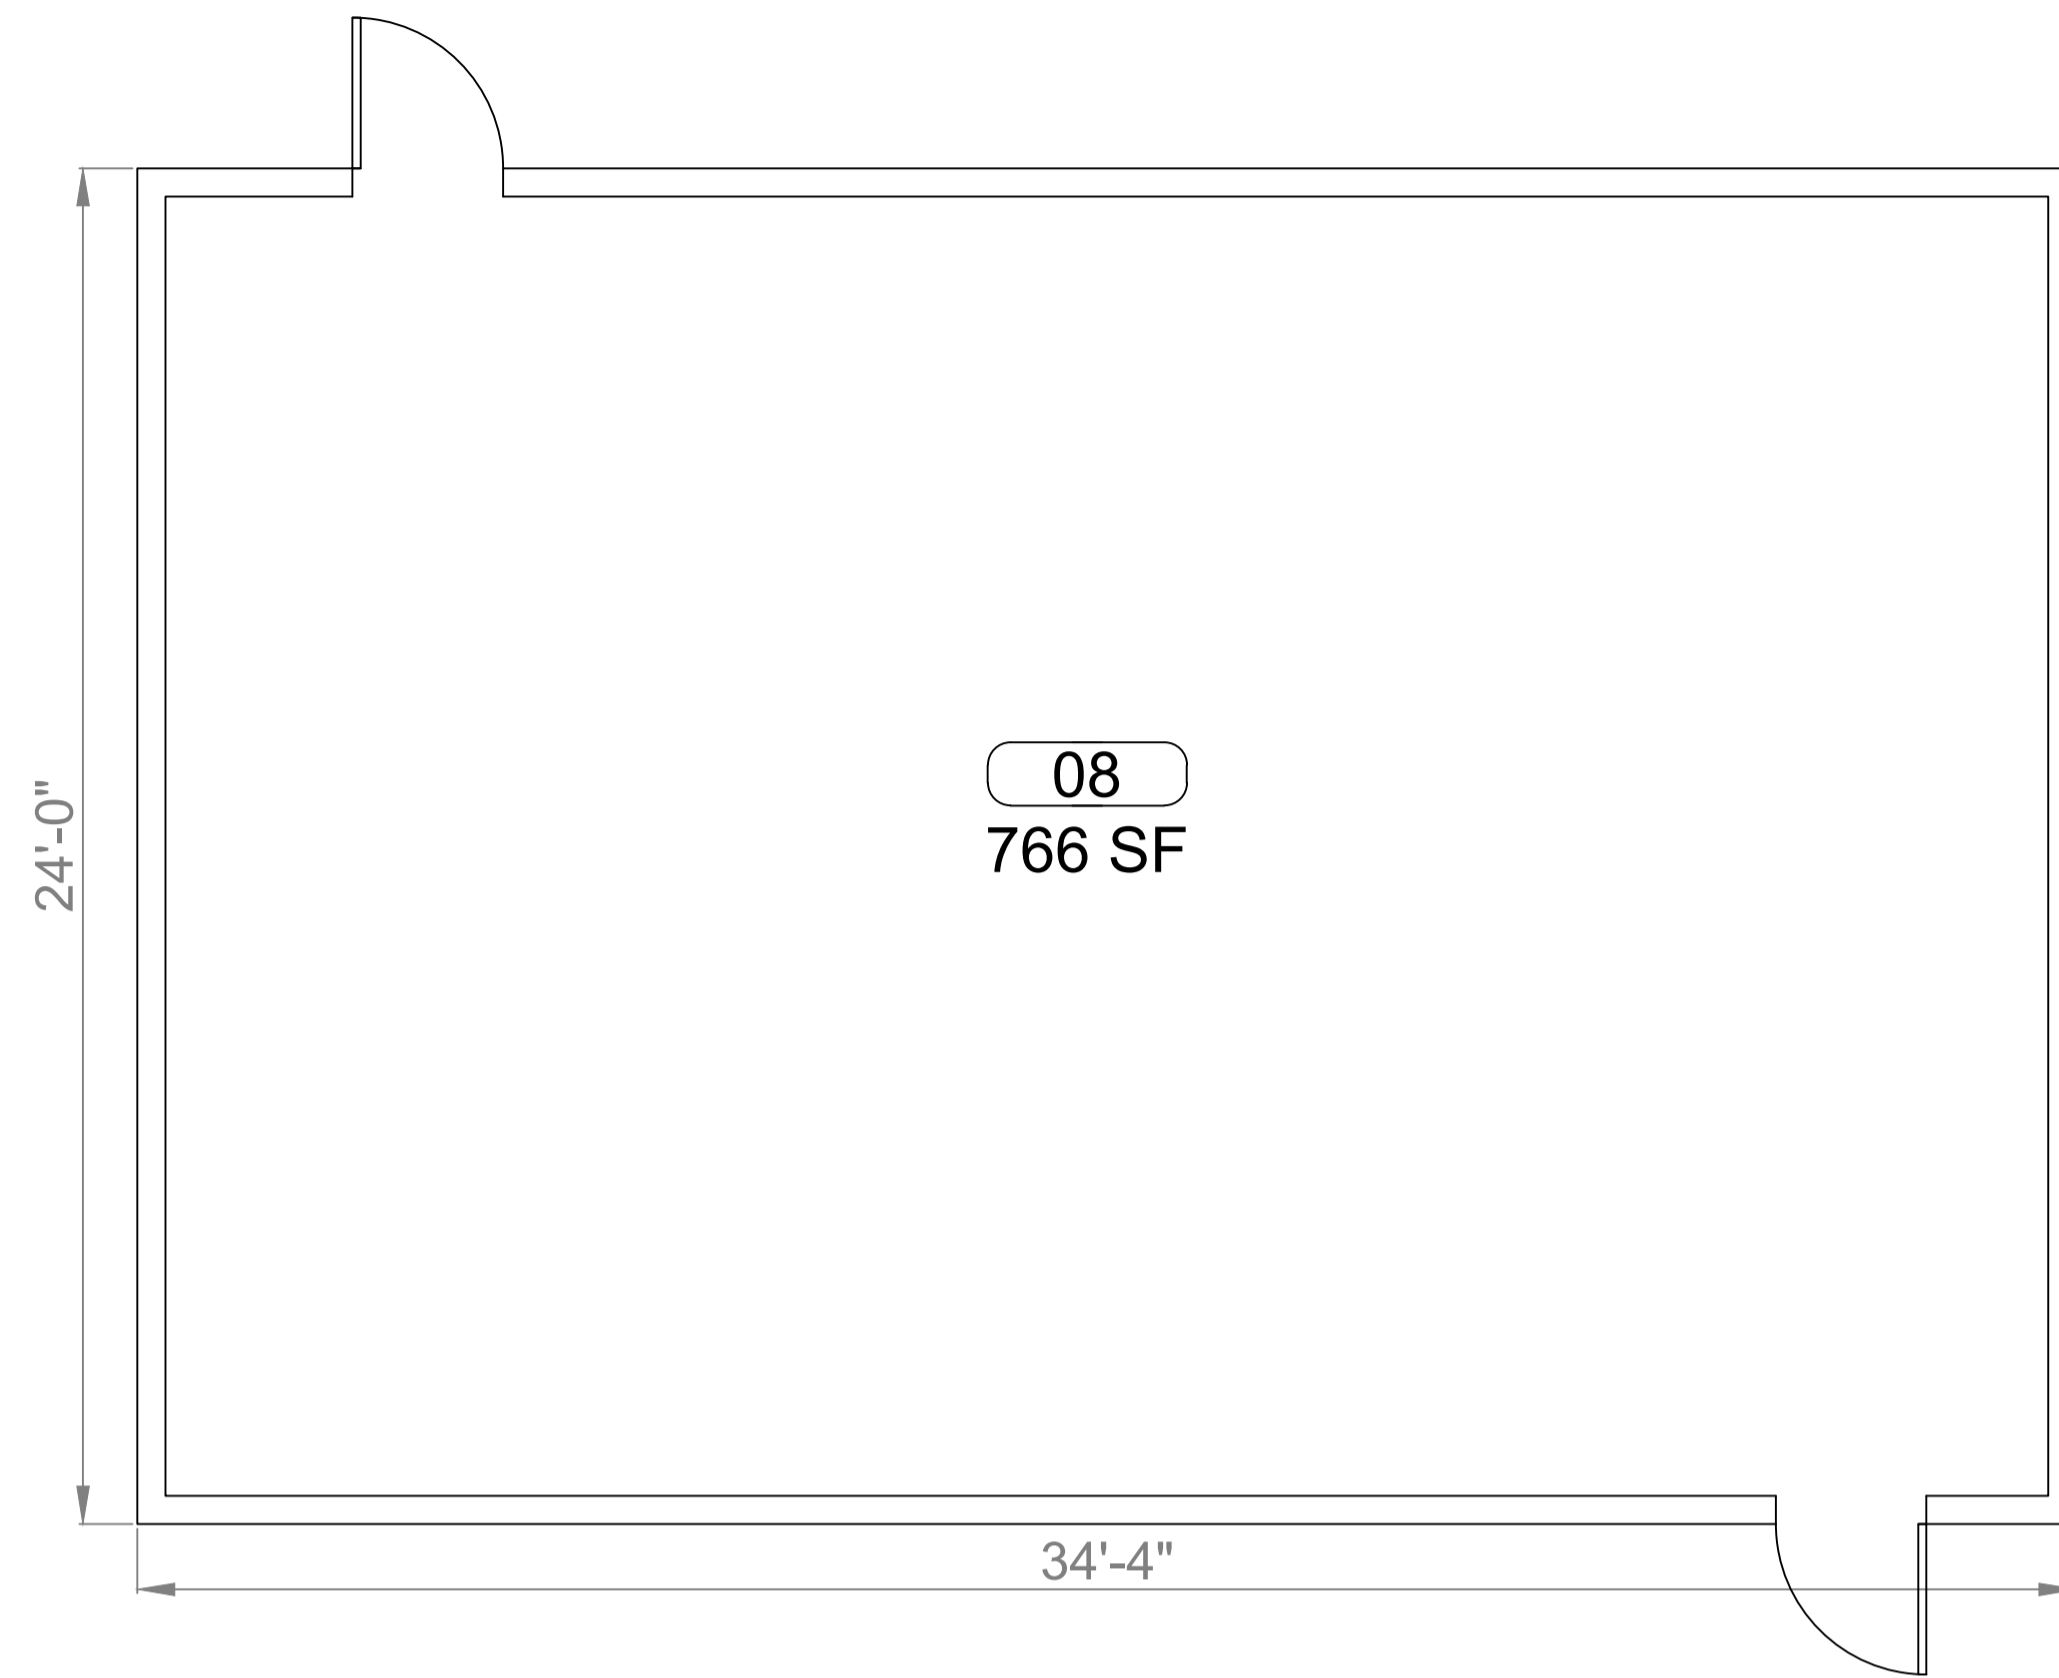

1 F.I.S.H. PLAN_PORTABLE (08)
SCALE: 3/8"=1'-0"

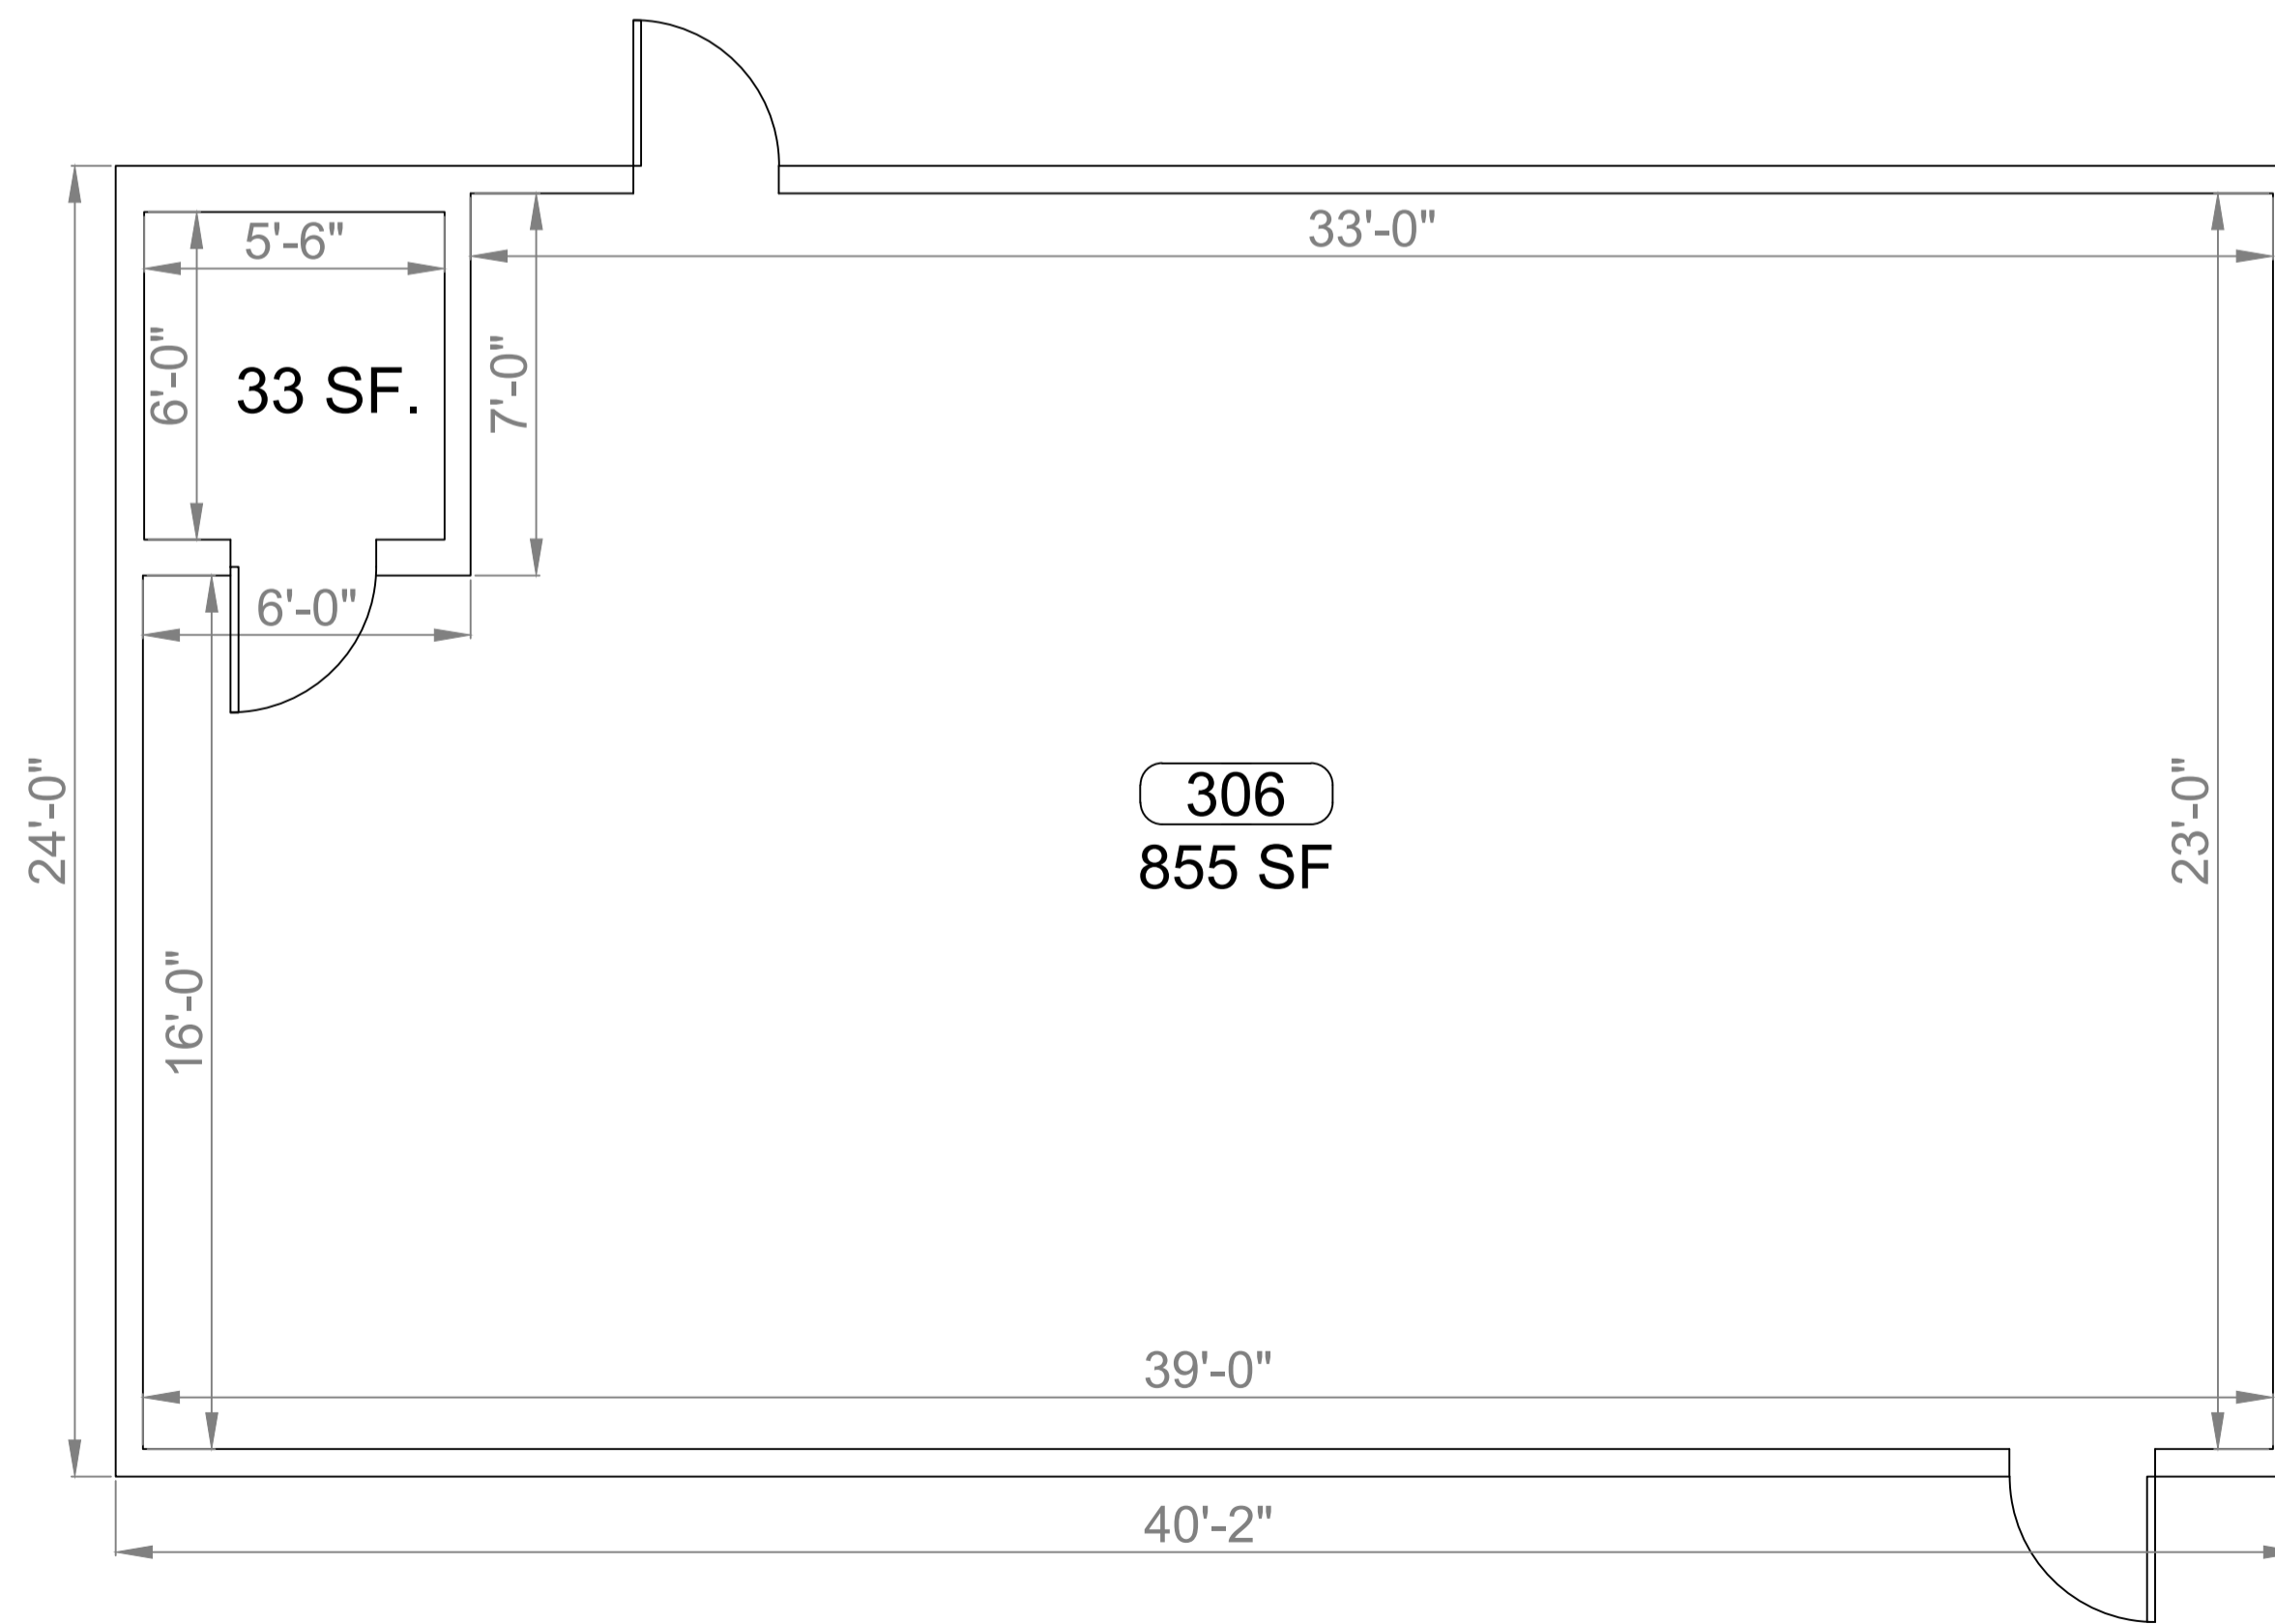

2 F.I.S.H. PLAN_PORTABLE (306)
SCALE: 3/8"=1'-0"

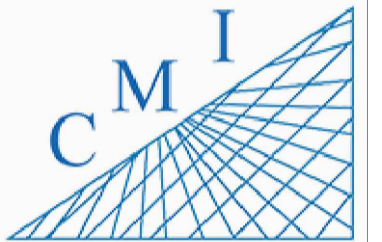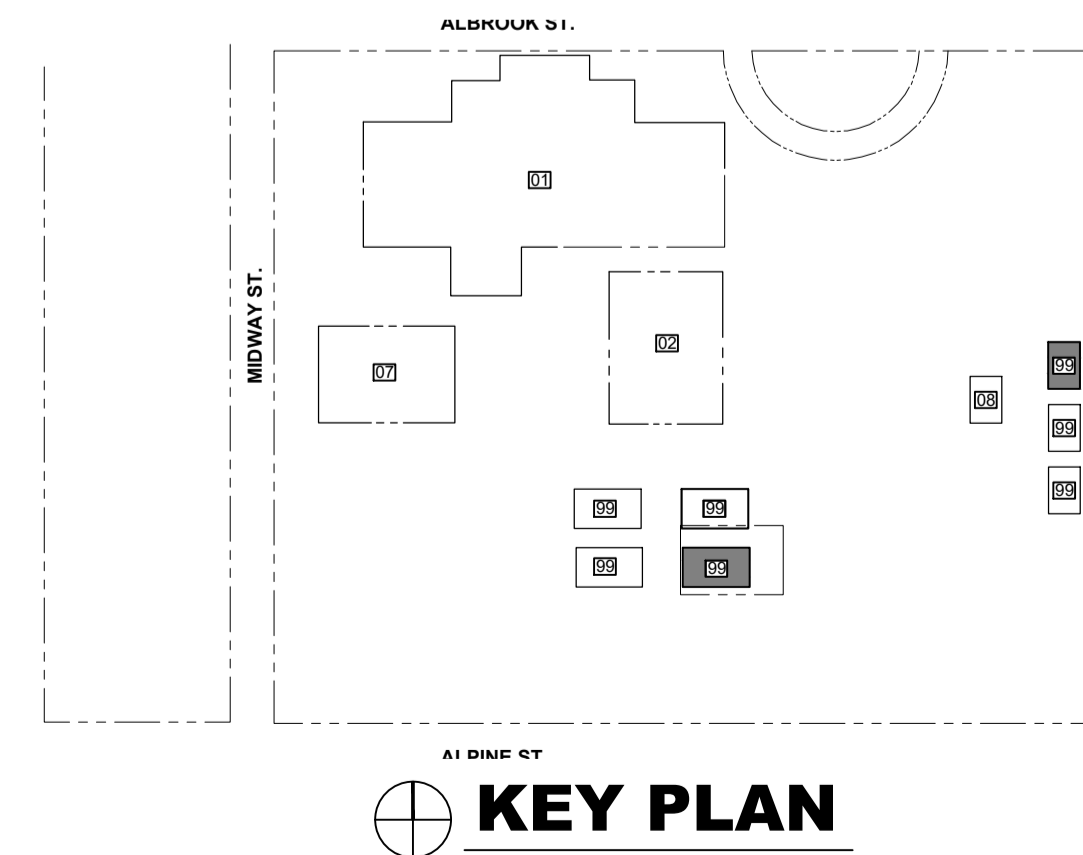

158 Terra Mango Loop, Suite B,
Orlando, FL 32835
Main: (407) 293-4168

PREPARED BY:



350 E. Crown Point Road, Suite 1100
Winter Garden, FL 34787
Main: 888.324.2557
Direct: 407.439.1594

Keynotes

General Notes

REV	DATE	DESCRIPTION


MASCOTTE CENTER
aka Old Mascotte ES - 513
Albrook Street Mascotte
FL 34753

F.I.S.H. PLAN


SHEET DESCRIPTION
PORTABLES (08 & 306)

SHEET NUMBER
F-7


C:\Users\KhushbuPatel\Downloads\Mascotte Center 11-11-22.dwg December 20, 2022 9:40:55 AM KhushbuPatel

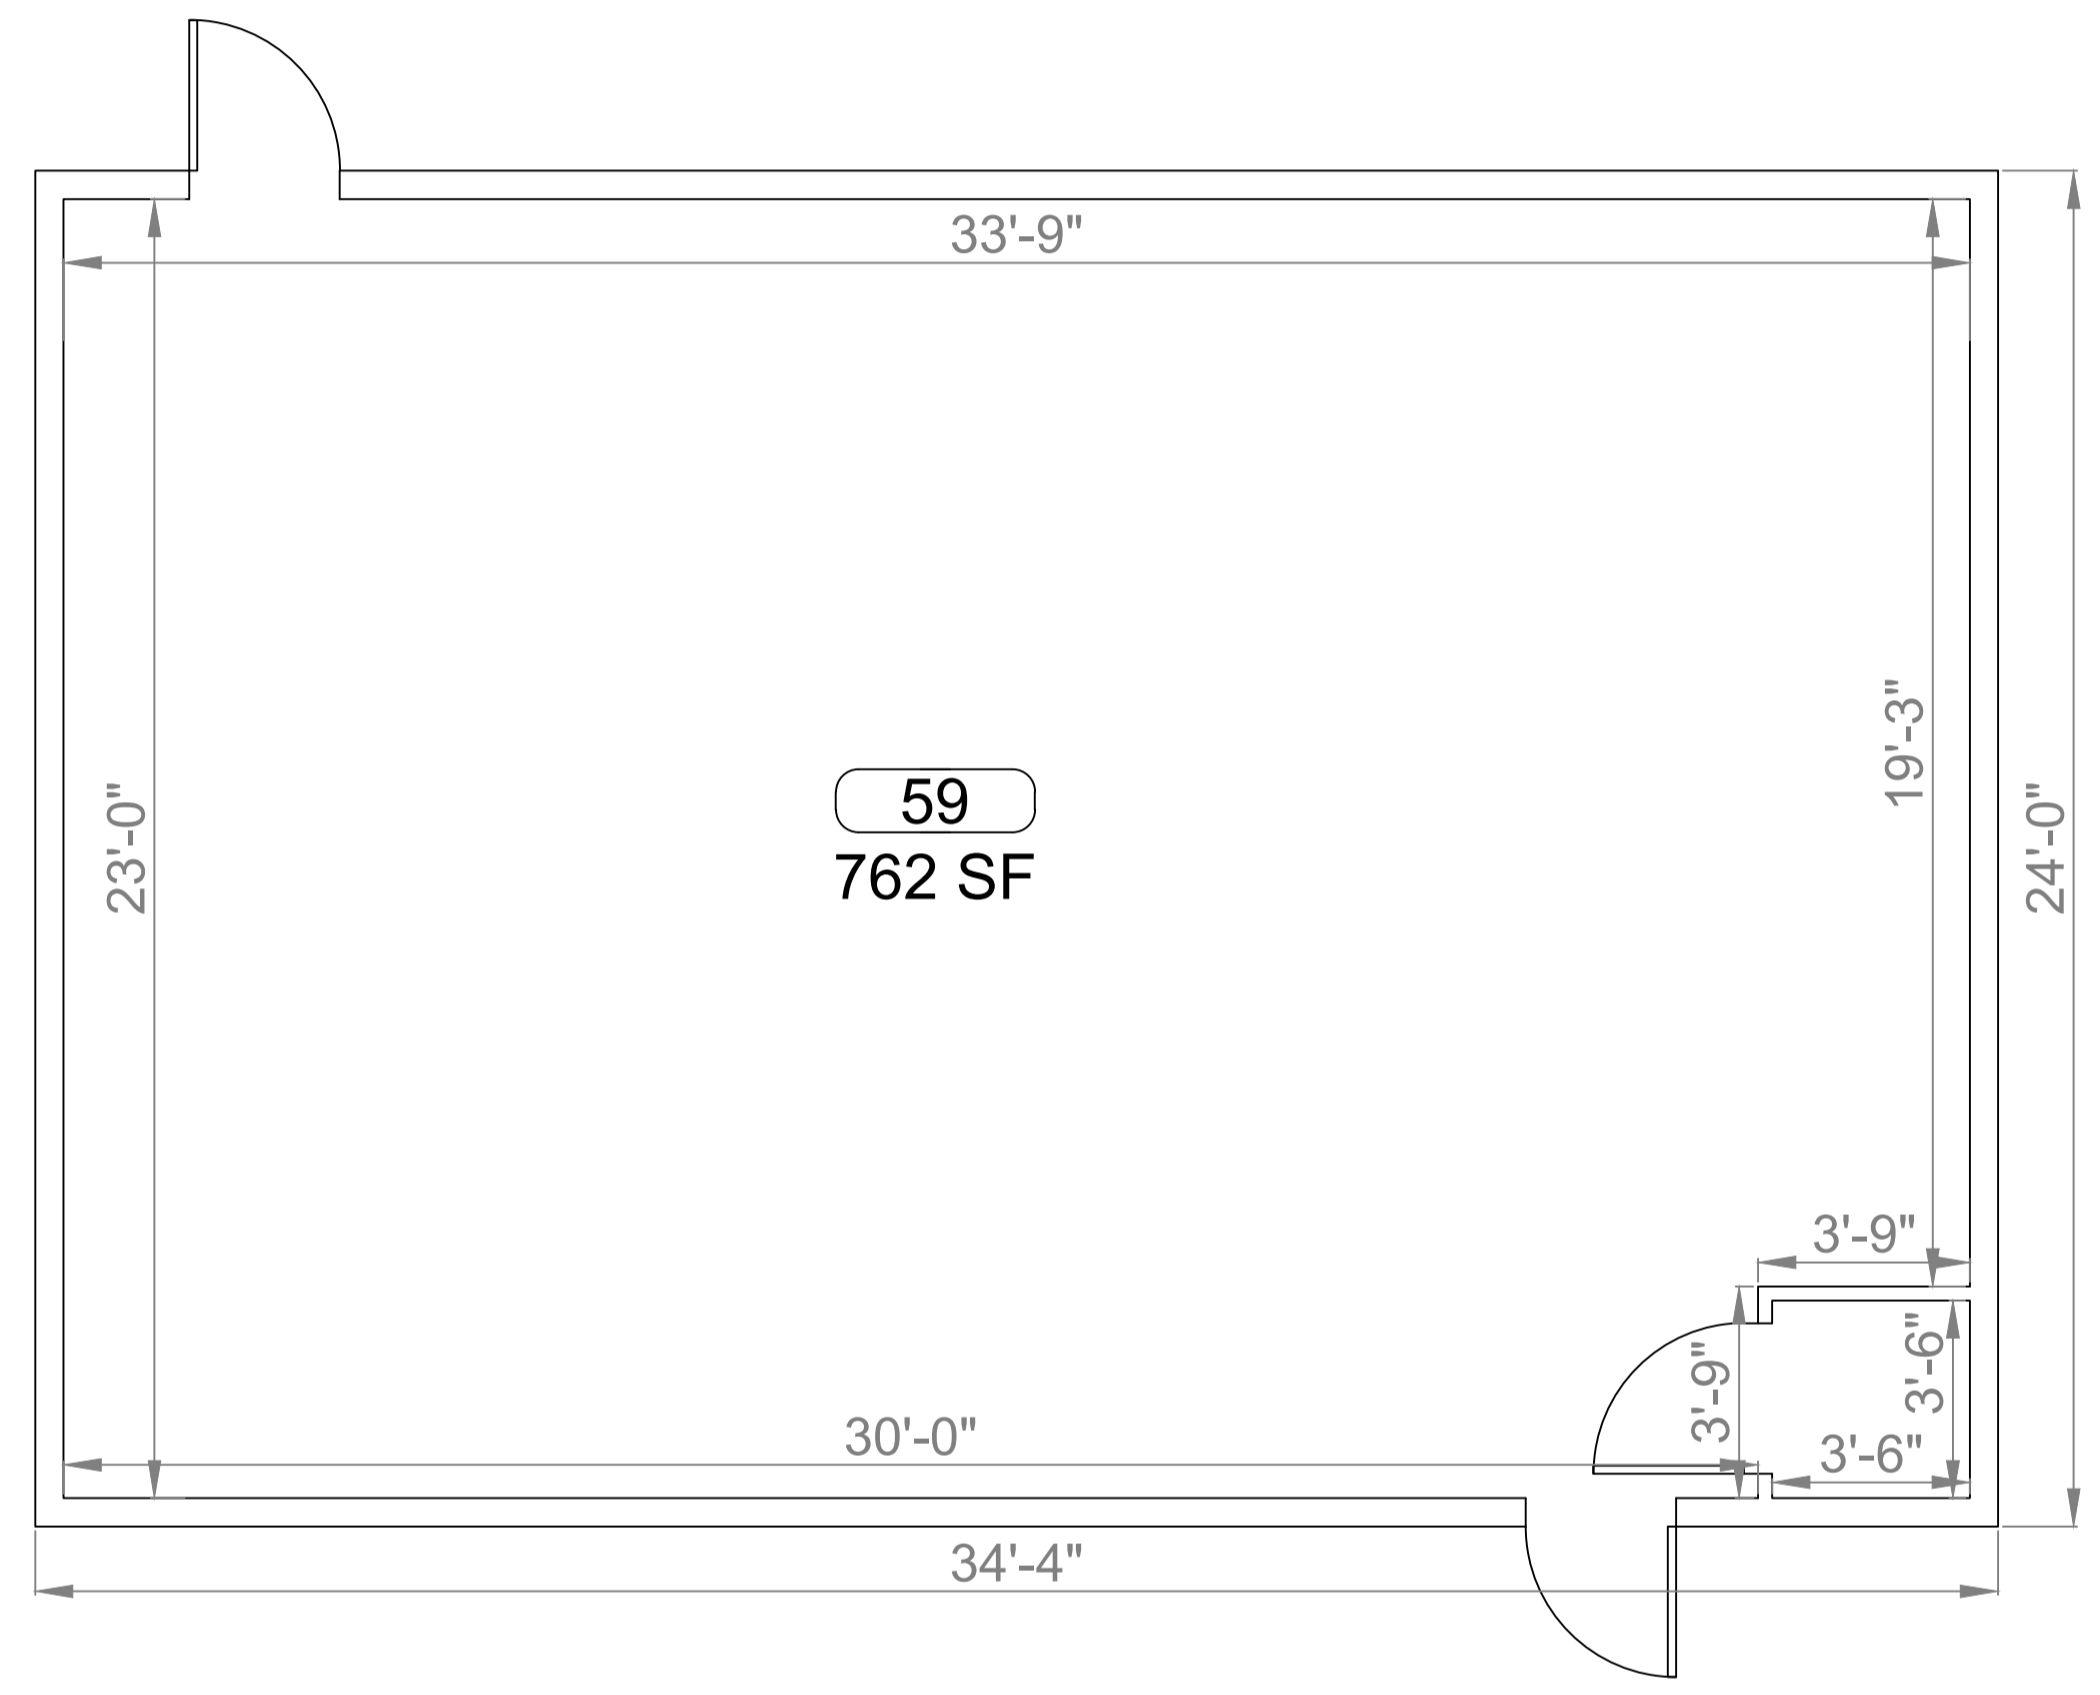

1 F.I.S.H PLAN_PORTABLE (59)
SCALE: 3/8"=1'-0"

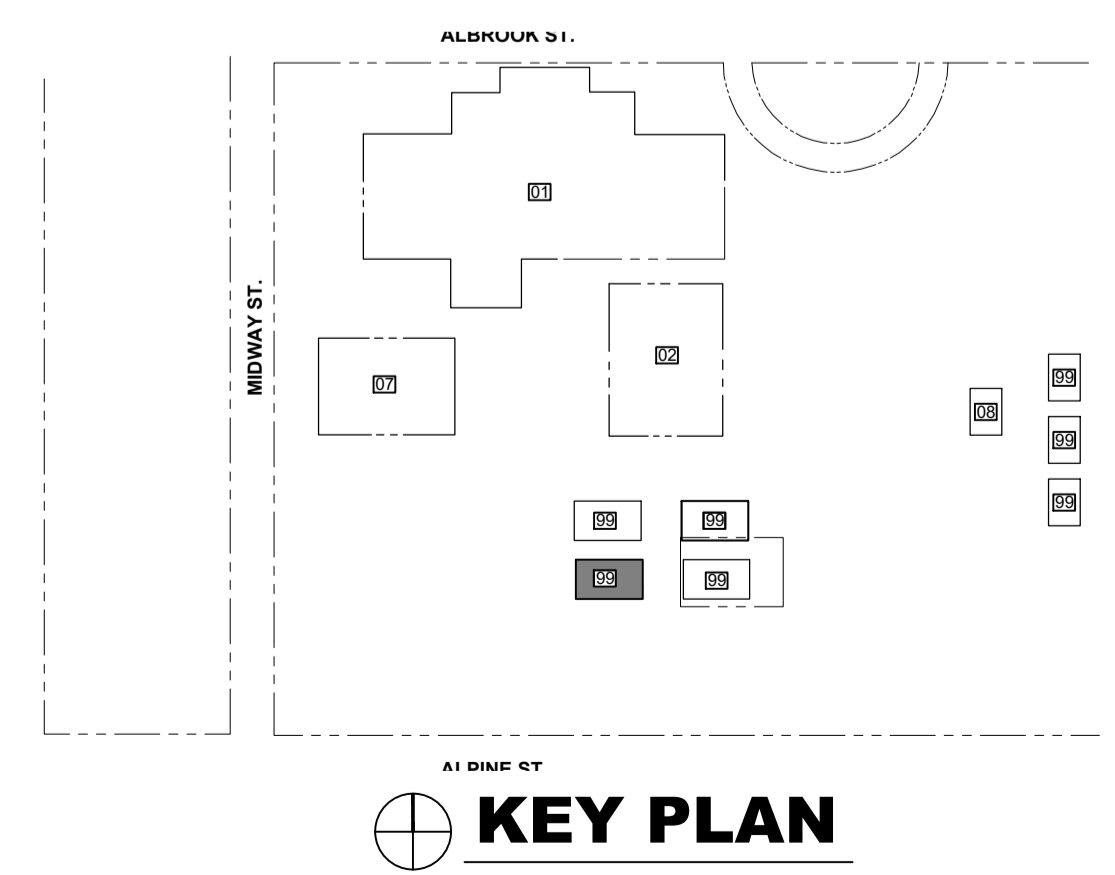

KEY PLAN

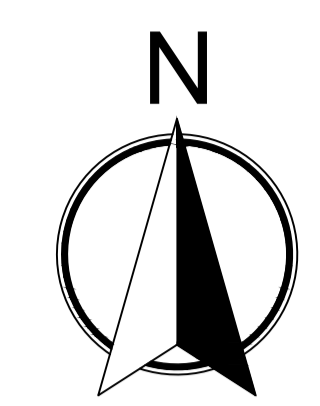

158 Terra Mango Loop, Suite B,
Orlando, FL 32835
Main: (407) 293-4168

PREPARED BY:



350 E. Crown Point Road, Suite 1100
Winter Garden, FL 34787
Main: 888.324.2557
Direct: 407.439.1594

Keynotes

General Notes

REV	DATE	DESCRIPTION

MASCOTTE CENTER
aka Old Mascotte ES - 513
Albrook Street Mascotte
FL 34753

F.I.S.H PLAN

SHEET DESCRIPTION

PORTABLE (59)

SHEET NUMBER

F-8