


# MASCOTTE CHARTER ES



REV	DATE	DESCRIPTION
A	03/05/21	PRELIMINARY FISH PLAN
B		
0		
1		
2		
3		
4		
5		
6		

ARCHIS PROJECT NO.:	
DRAWN BY:	CHECKED BY:
VP	CB

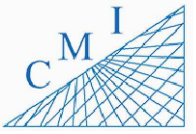

158 Terra Mango Loop, Suite B,  
Orlando, FL 32835  
Main: (407) 293-4168


PREPARED BY:



350 E. Crown Point Road, Suite 1100  
Winter Garden, FL 34787  
Main: 888.324.2557  
Direct: 407.439.1594

## INDEX OF DRAWINGS

SHT. NO.	DESCRIPTION
SP-01	AERIAL
SP-02	SITE PLAN
B-01.1	BUILDING 01 FIRST FLOOR
B-01.1A	BUILDING 01A FIRST FLOOR
B-01.1B	BUILDING 01B FIRST FLOOR
B-01.2	BUILDING 01 SECOND FLOOR
B-01.2A	BUILDING 01A SECOND FLOOR
B-01.2B	BUILDING 01B SECOND FLOOR
B-02	BUILDING 02

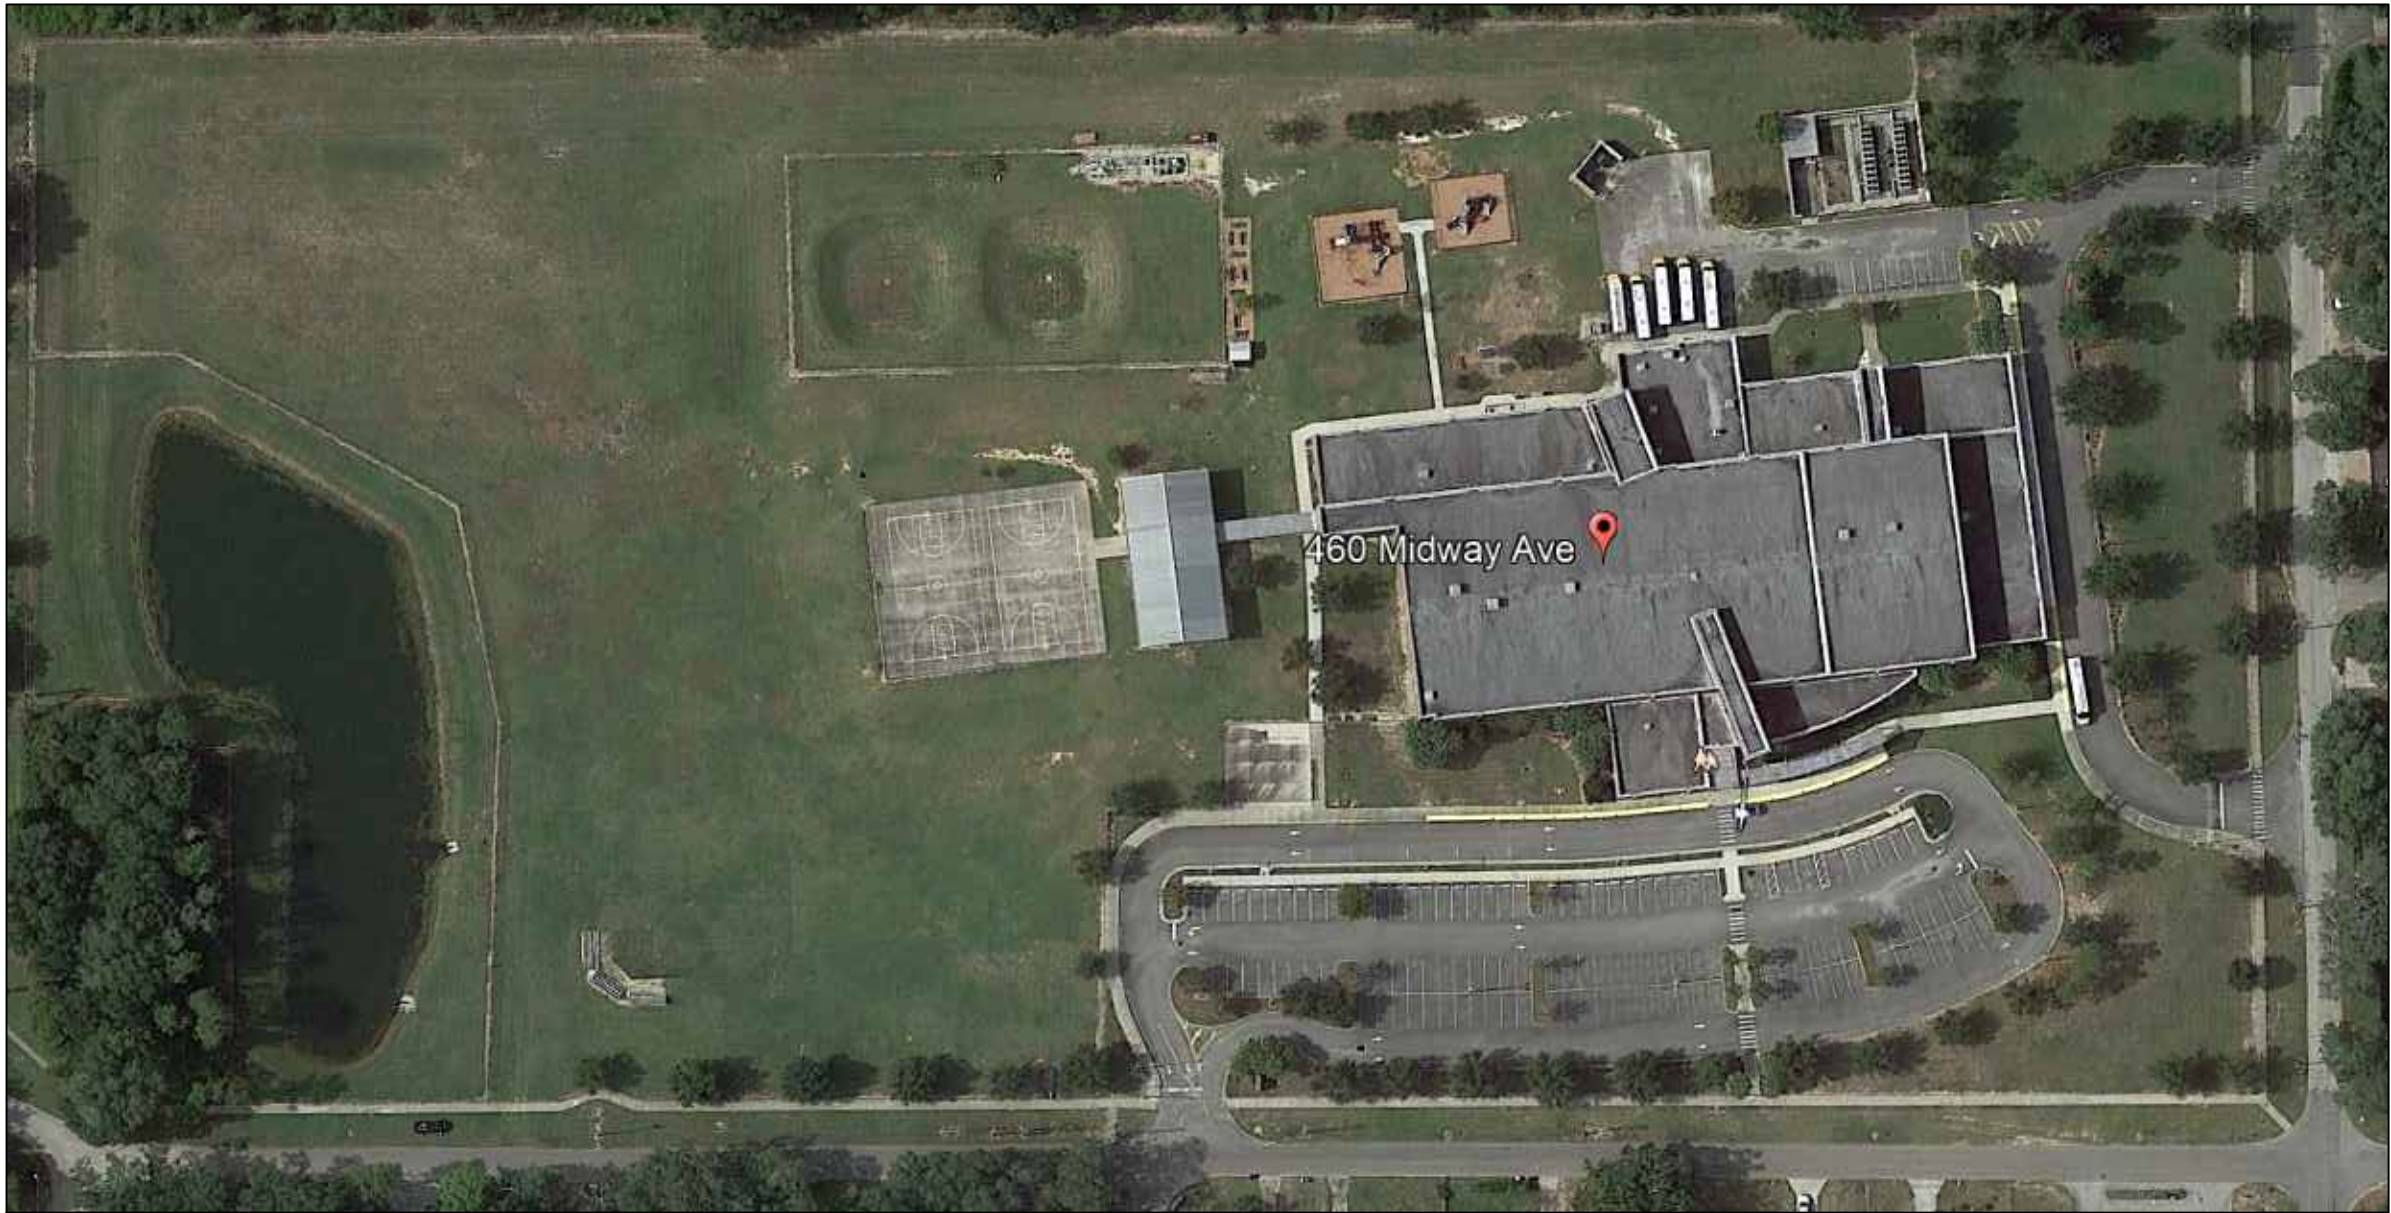

DATE  
, PE  
FL PROFESSIONAL ENGINEER LIC. #

**Mascotte Charter ES  
(FISH PLAN)**

460 Midway Ave,  
Mascotte, FL

SHEET DESCRIPTION

**AERIAL VIEW**


SHEET NUMBER

**SP-01**

**1 AERIAL VIEW**  
SP-01 SCALE: N.T.S.

ARCHIS TECHNOLOGIES - \\server-1\H\Archis\21-045 Mascotte Charter\From ISP\2021-03-15\896\_Lake County Fish Survey\_Mascotte Charter.dwg March 15, 2021 13:24:25 PC20

ARCHIS TECHNOLOGIES - \\server-1\H\Archis\21-045 Mascotte Charter\From ISP\2021-03-15\896\_Lake County Fish Survey\_Mascotte Charter.dwg March 15, 2021 13:24:33 PC20

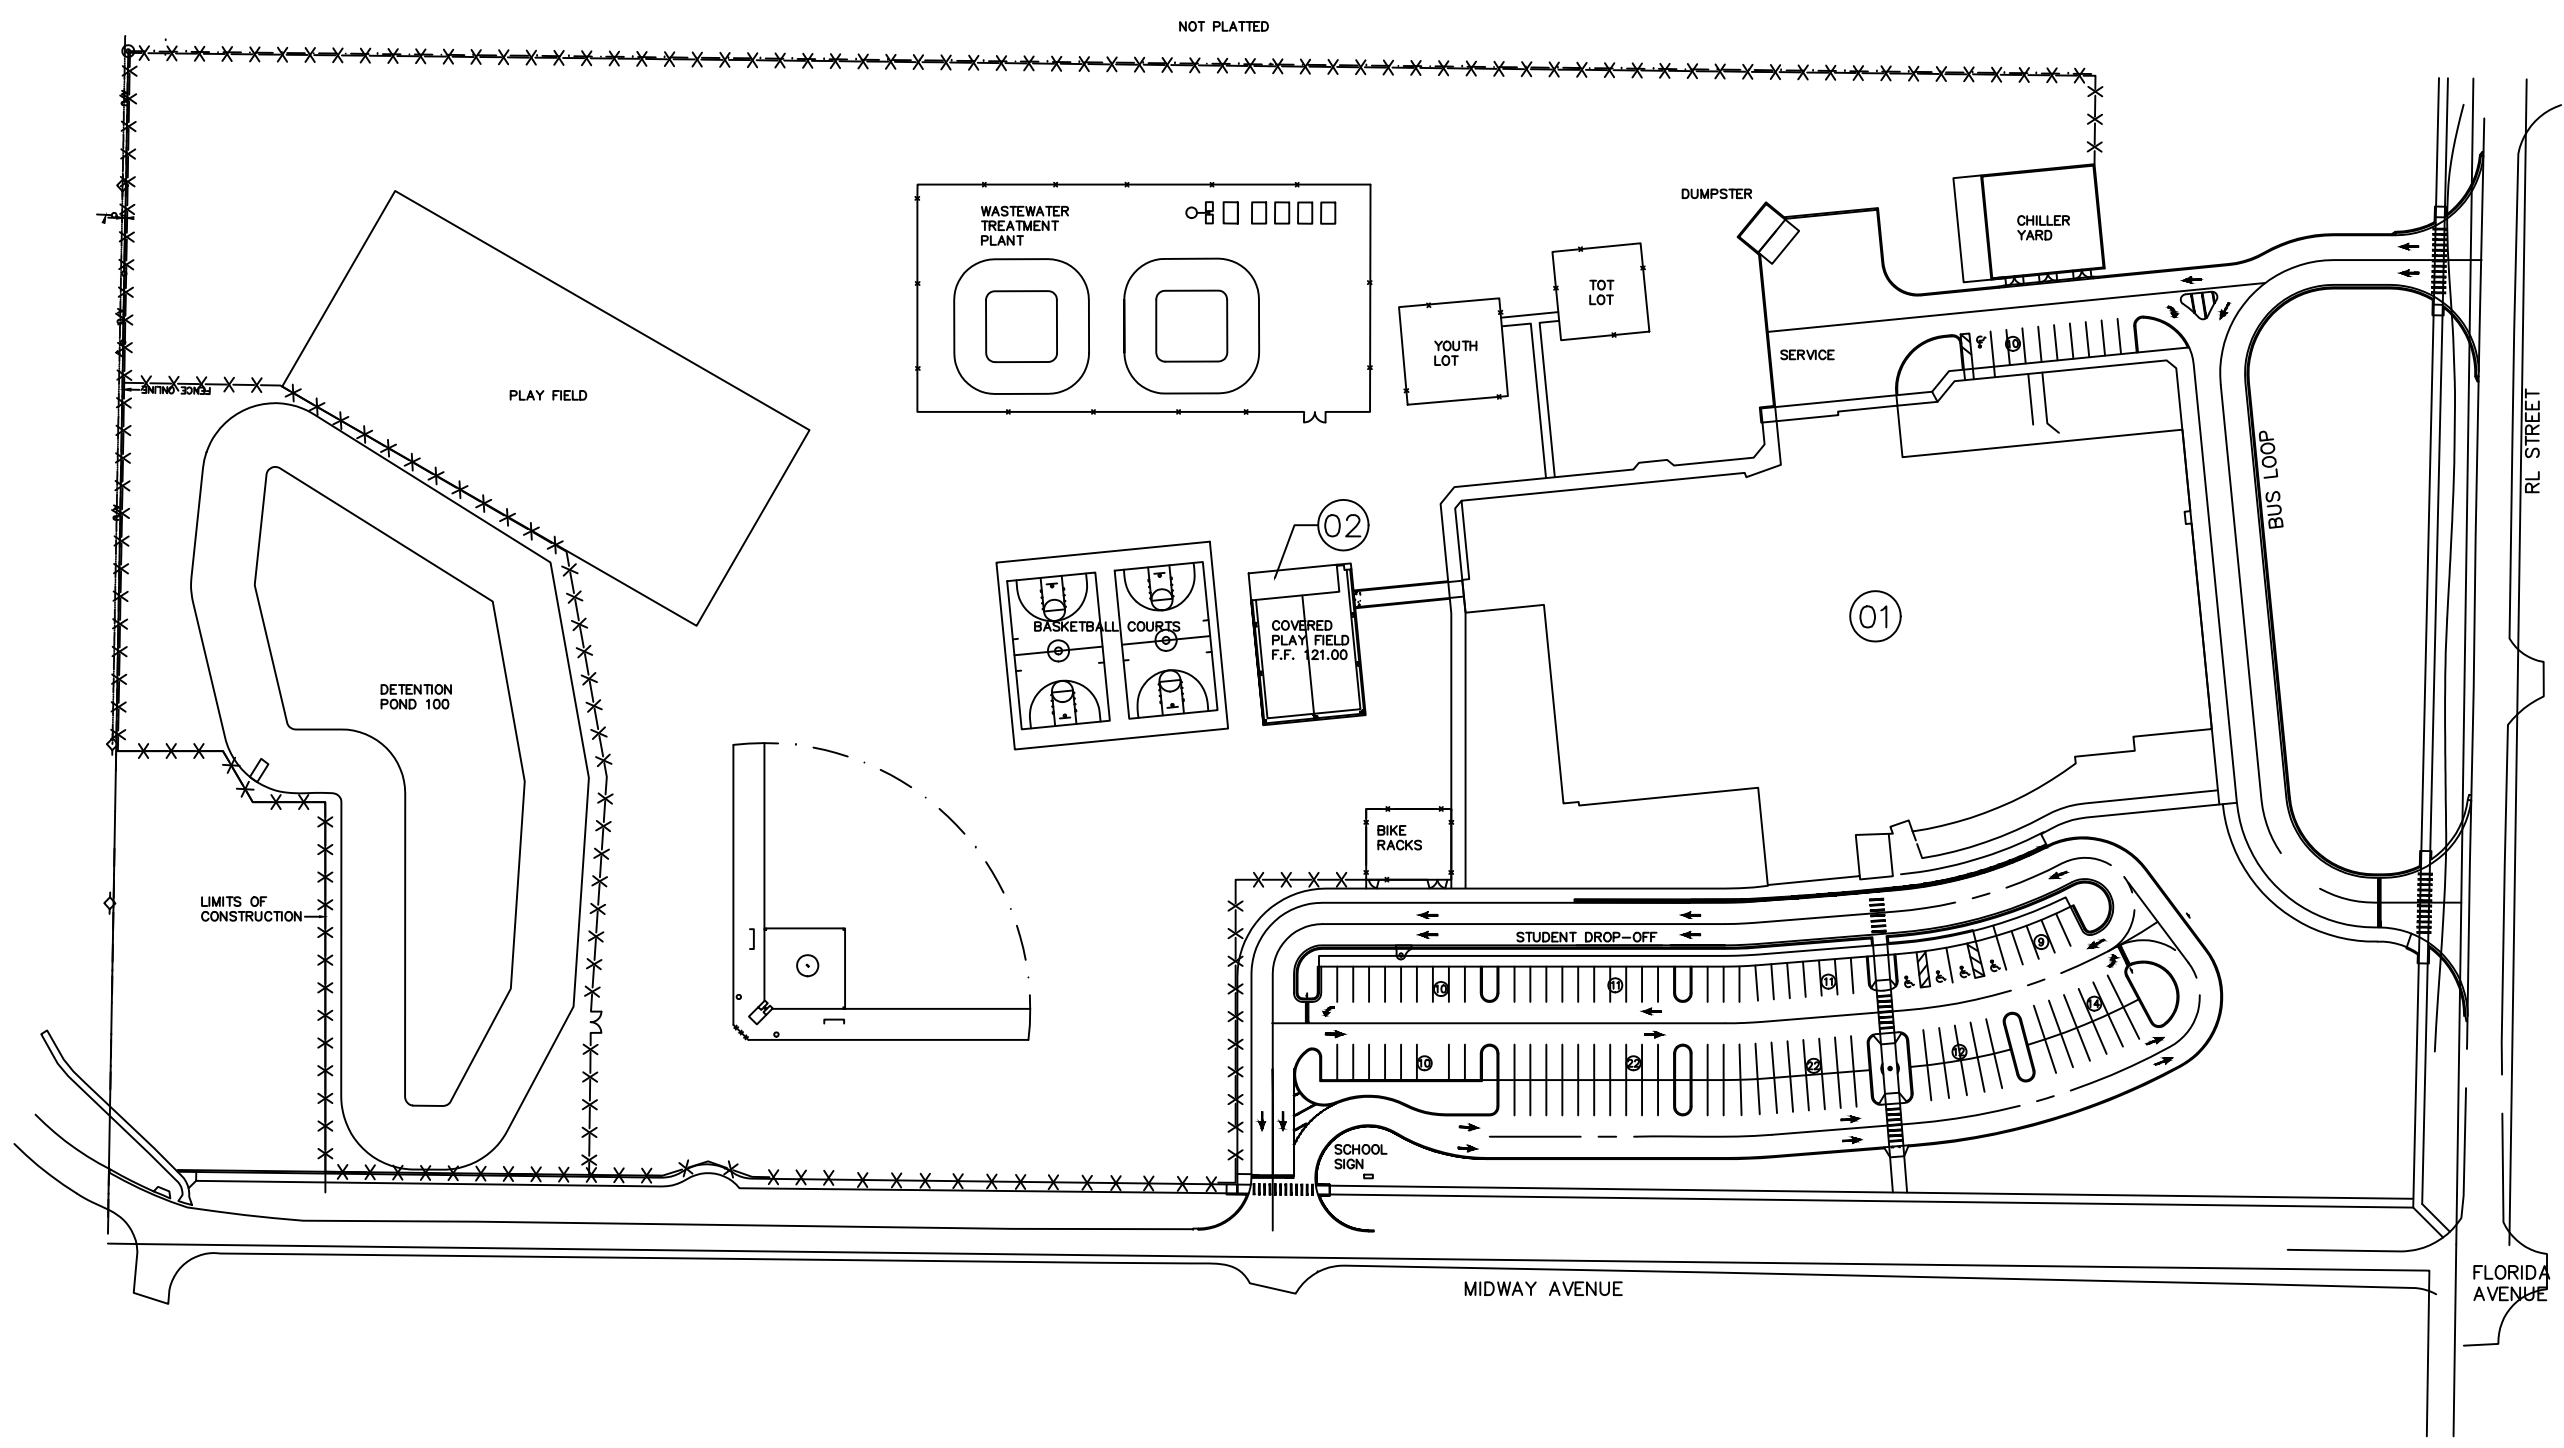

**1 OVERALL SITE PLAN**  
 SP-02 SCALE: N.T.S.

REV	DATE	DESCRIPTION
A	03/05/21	PRELIMINARY FISH PLAN
B		
0		
1		
2		
3		
4		
5		
6		

ARCHIS PROJECT NO.:  
 DRAWN BY: VP CHECKED BY: CB



**CMI**  
 158 Terra Mango Loop, Suite B,  
 Orlando, FL 32835  
 Main: (407) 293-4168

PREPARED BY:  
**ARCHIS**  
 350 E. Crown Point Road, Suite 1100  
 Winter Garden, FL 34787  
 Main: 888.324.2557  
 Direct: 407.439.1594


DATE \_\_\_\_\_  
 , PE  
 FL PROFESSIONAL ENGINEER LIC. # \_\_\_\_\_

**Mascotte Charter ES**  
**(FISH PLAN)**  
 460 Midway Ave,  
 Mascotte, FL


SHEET DESCRIPTION  
**OVERALL SITE PLAN**

SHEET NUMBER  
**SP-02**

ARCHIS TECHNOLOGIES - \\server-1\H\Archis\21-045 Mascotte Charter\From ISP\2021-03-15\896\_Lake County Fish Survey\_Mascotte Charter.dwg March 15, 2021 13:24:38 PC20

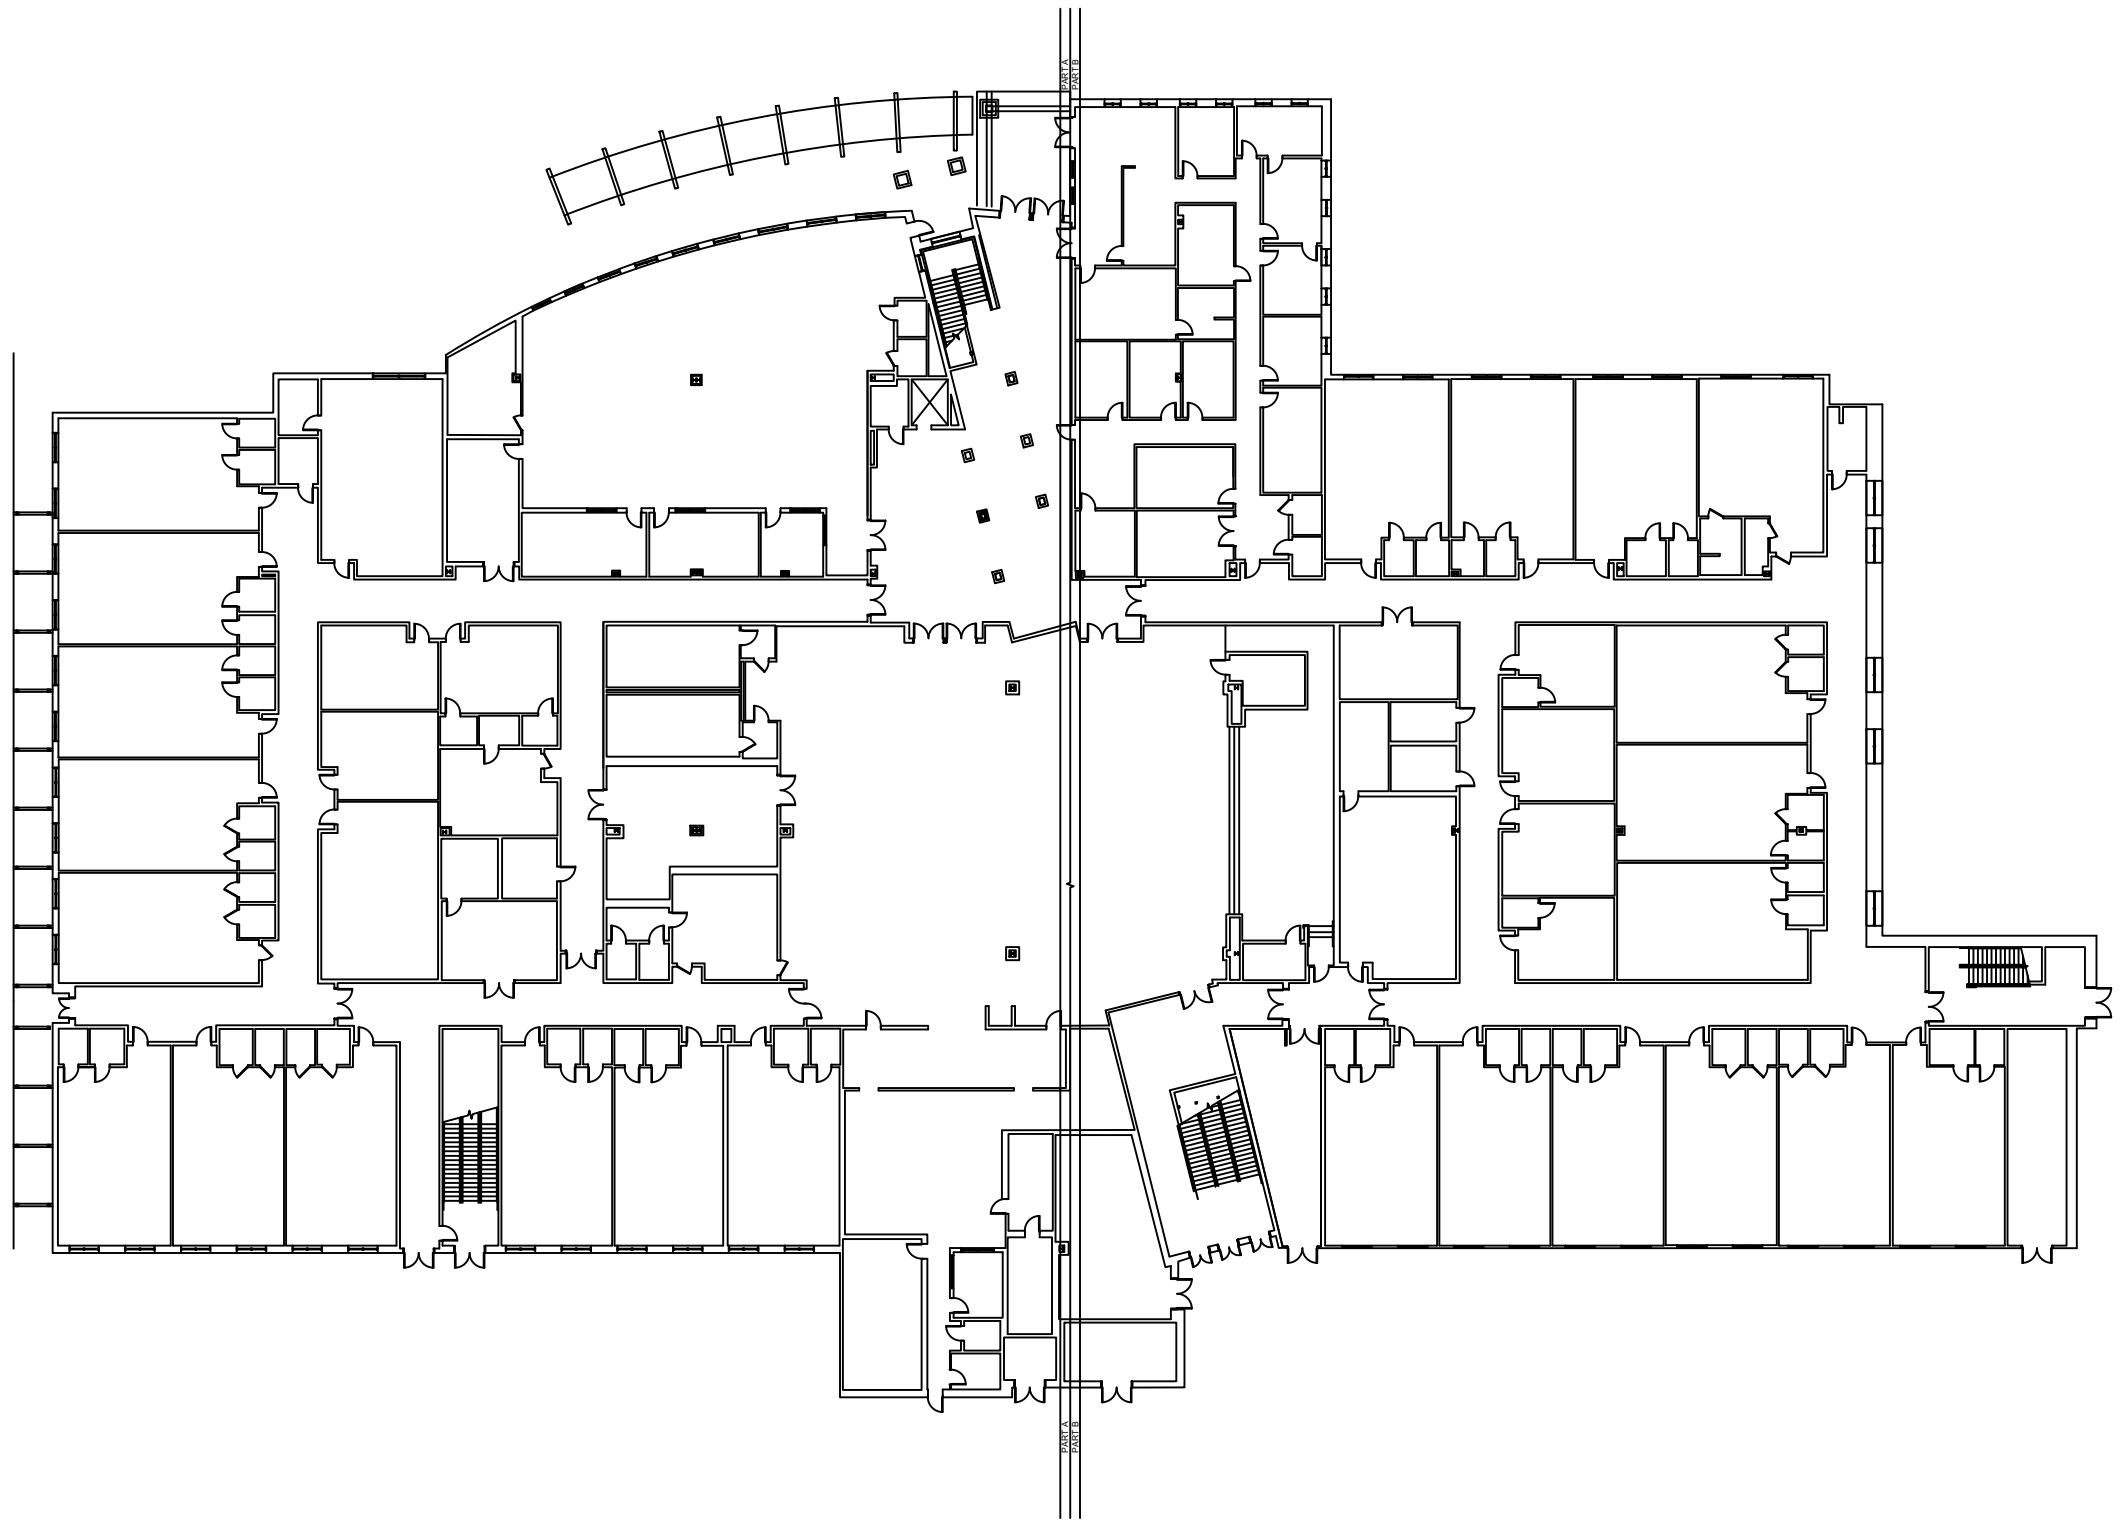


**1** **BUILDING 01 FIRST FLOOR PLAN**  
B-01.1 SCALE: 1/16" = 1'-0"

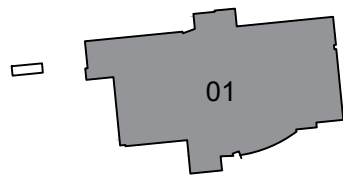

**KEY PLAN**

REV	DATE	DESCRIPTION
A	03/05/21	PRELIMINARY FISH PLAN
B		
0		
1		
2		
3		
4		
5		
6		

ARCHIS PROJECT NO.:  
 DRAWN BY: VP  
 CHECKED BY: CB

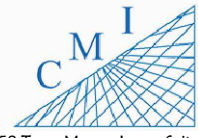

158 Terra Mango Loop, Suite B,  
 Orlando, FL 32835  
 Main: (407) 293-4168

PREPARED BY:



350 E. Crown Point Road, Suite 1100  
 Winter Garden, FL 34787  
 Main: 888.324.2557  
 Direct: 407.439.1594

DATE

, PE

FL PROFESSIONAL ENGINEER LIC. #

**Mascotte Charter ES**

**(FISH PLAN)**

460 Midway Ave,  
 Mascotte, FL


SHEET DESCRIPTION

**BUILDING 01**


SHEET NUMBER

**B-01.1**

ARCHIS TECHNOLOGIES - \\server-1\H\Archis\21-045 Mascotte Charter\From ISP\2021-03-15\896\_Lake County Fish Survey\_Mascotte Charter.dwg March 15, 2021 13:24:43 PC20

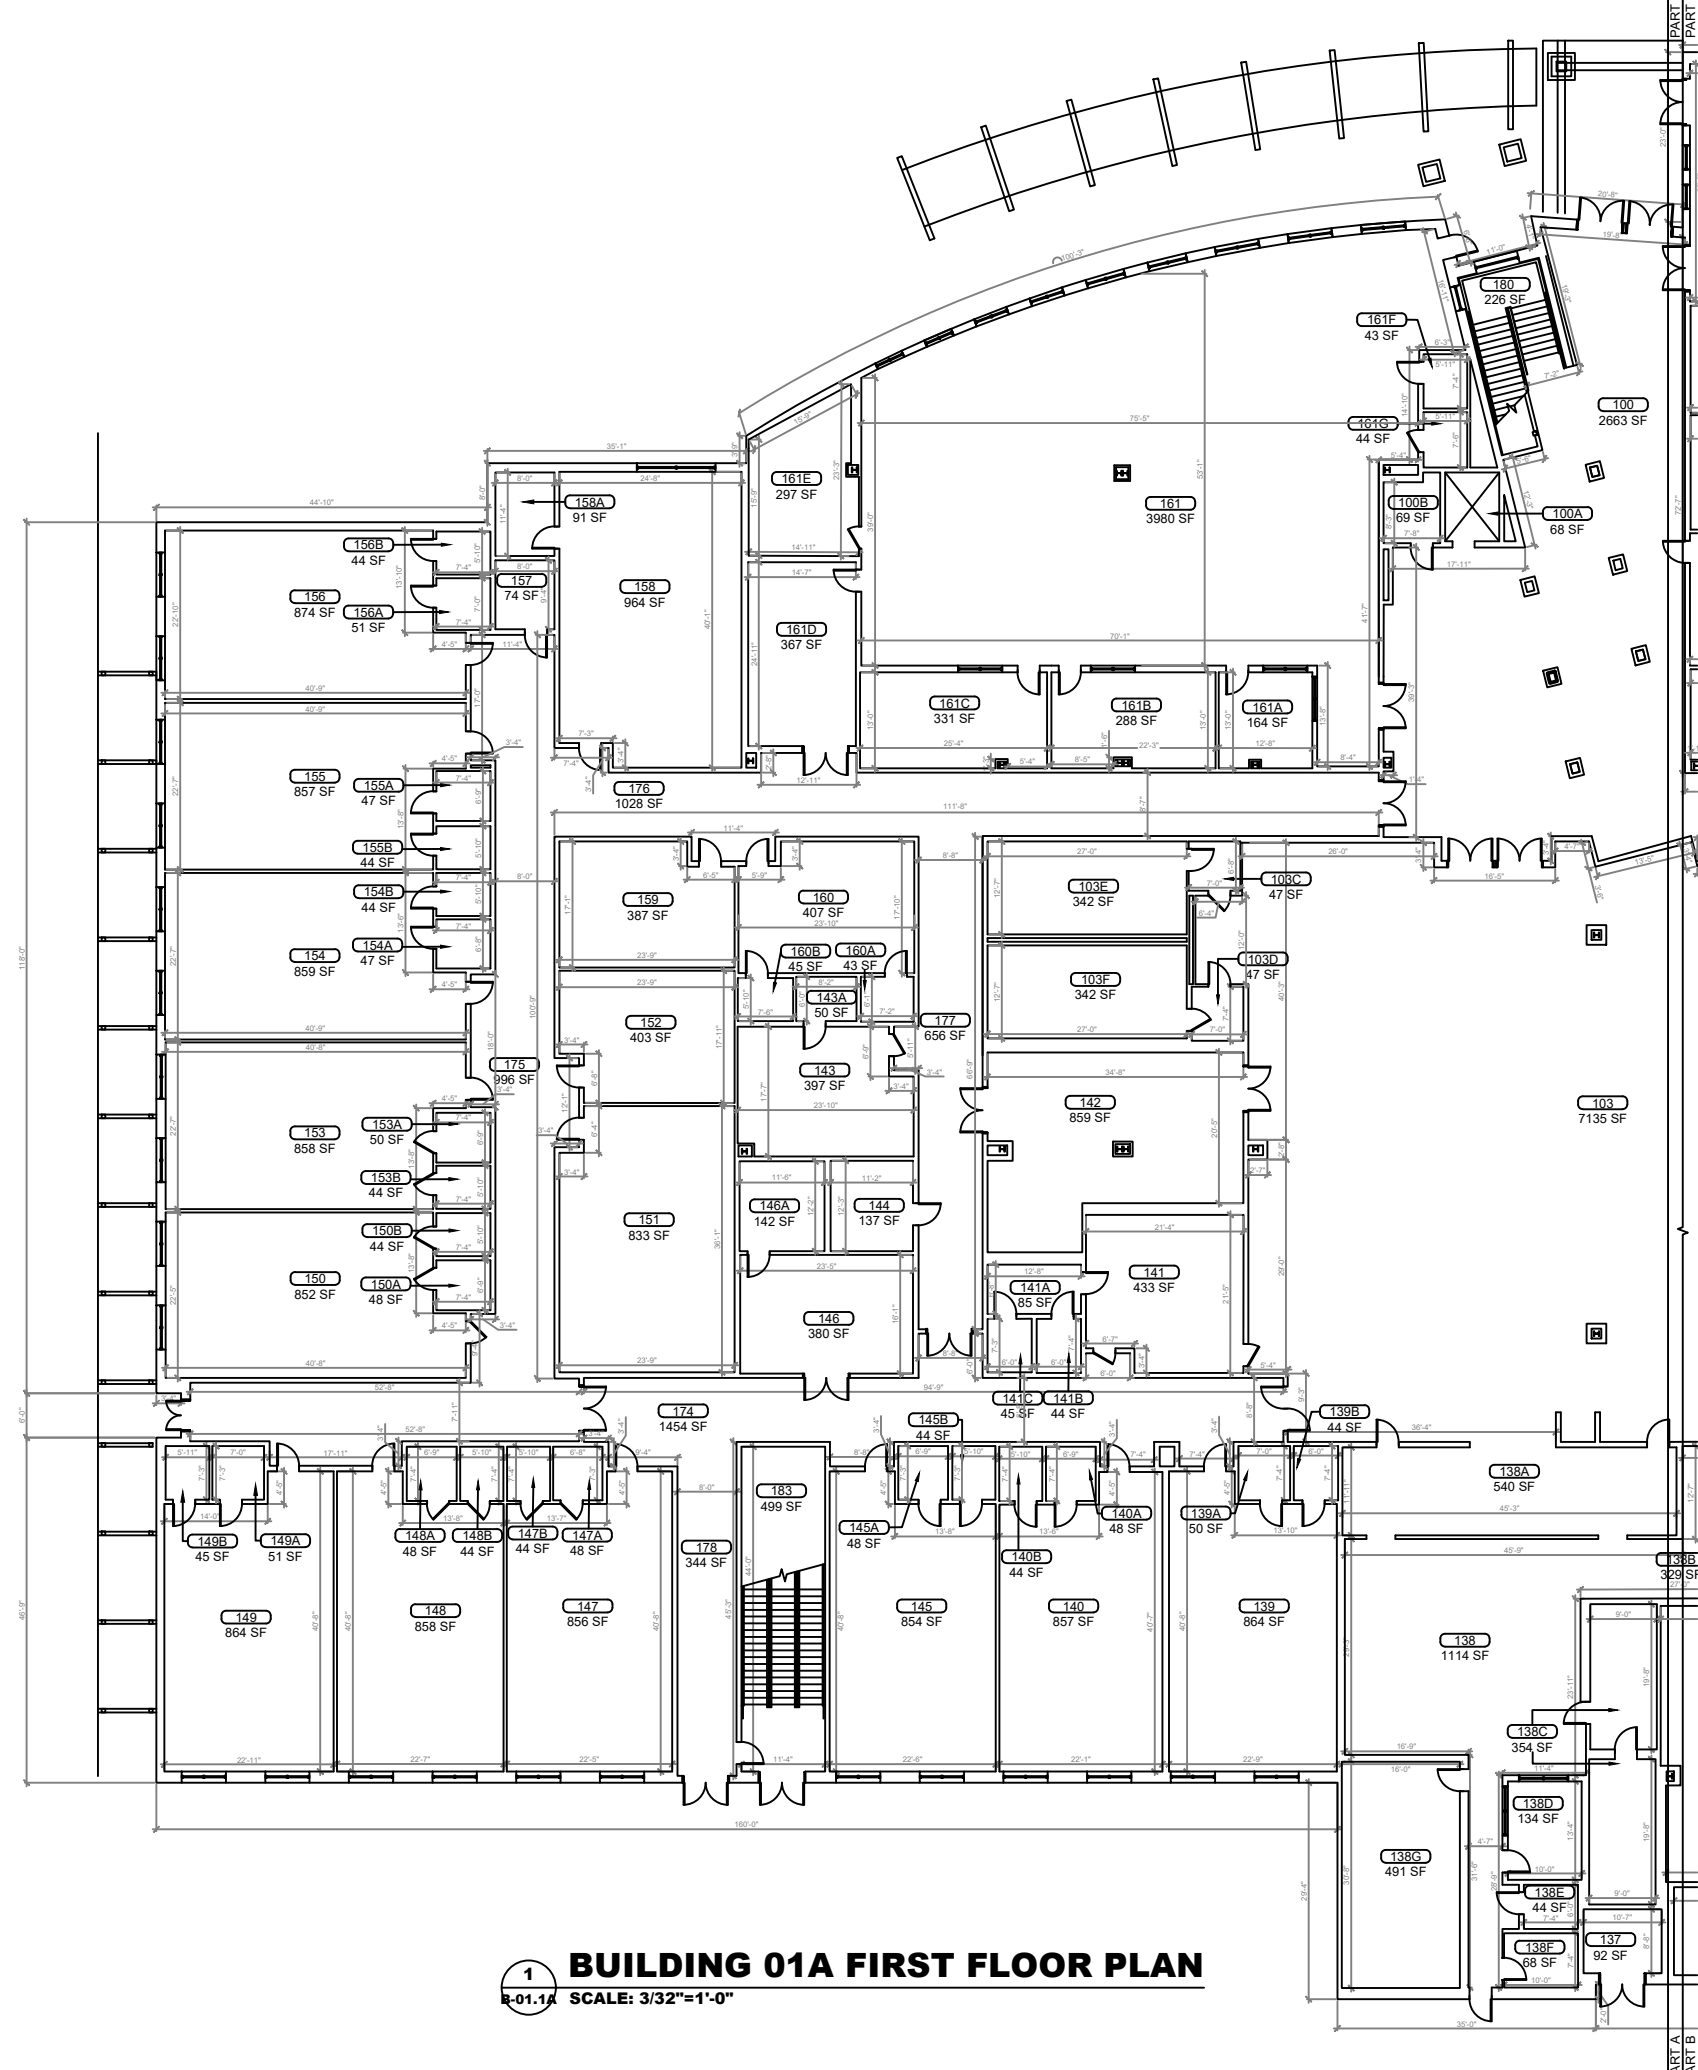

**1 BUILDING 01A FIRST FLOOR PLAN**  
 SCALE: 3/32"=1'-0"

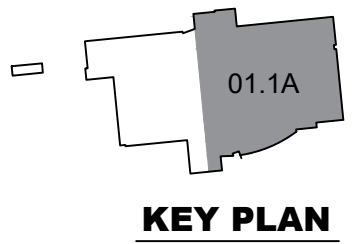

REV	DATE	DESCRIPTION
A	03/05/21	PRELIMINARY FISH PLAN
B		
0		
1		
2		
3		
4		
5		
6		

ARCHIS PROJECT NO.:  
 DRAWN BY: VP  
 CHECKED BY: CB



C M I  
 158 Terra Mango Loop, Suite B,  
 Orlando, FL 32835  
 Main: (407) 293-4168


PREPARED BY:  
**ARCHIS**  
 350 E. Crown Point Road, Suite 1100  
 Winter Garden, FL 34787  
 Main: 888.324.2557  
 Direct: 407.439.1594

DATE  
 , PE  
 FL PROFESSIONAL ENGINEER LIC. #


**Mascotte Charter ES**  
**(FISH PLAN)**  
 460 Midway Ave,  
 Mascotte, FL  
 SHEET DESCRIPTION  
**BUILDING 01**

SHEET NUMBER  
**B-01.1A**

ARCHIS TECHNOLOGIES - \\server-1\H\Archis\21-045 Mascotte Charter\From ISP\2021-03-15\896\_Lake County Fish Survey\_Mascotte Charter.dwg March 15, 2021 13:24:48 PC20

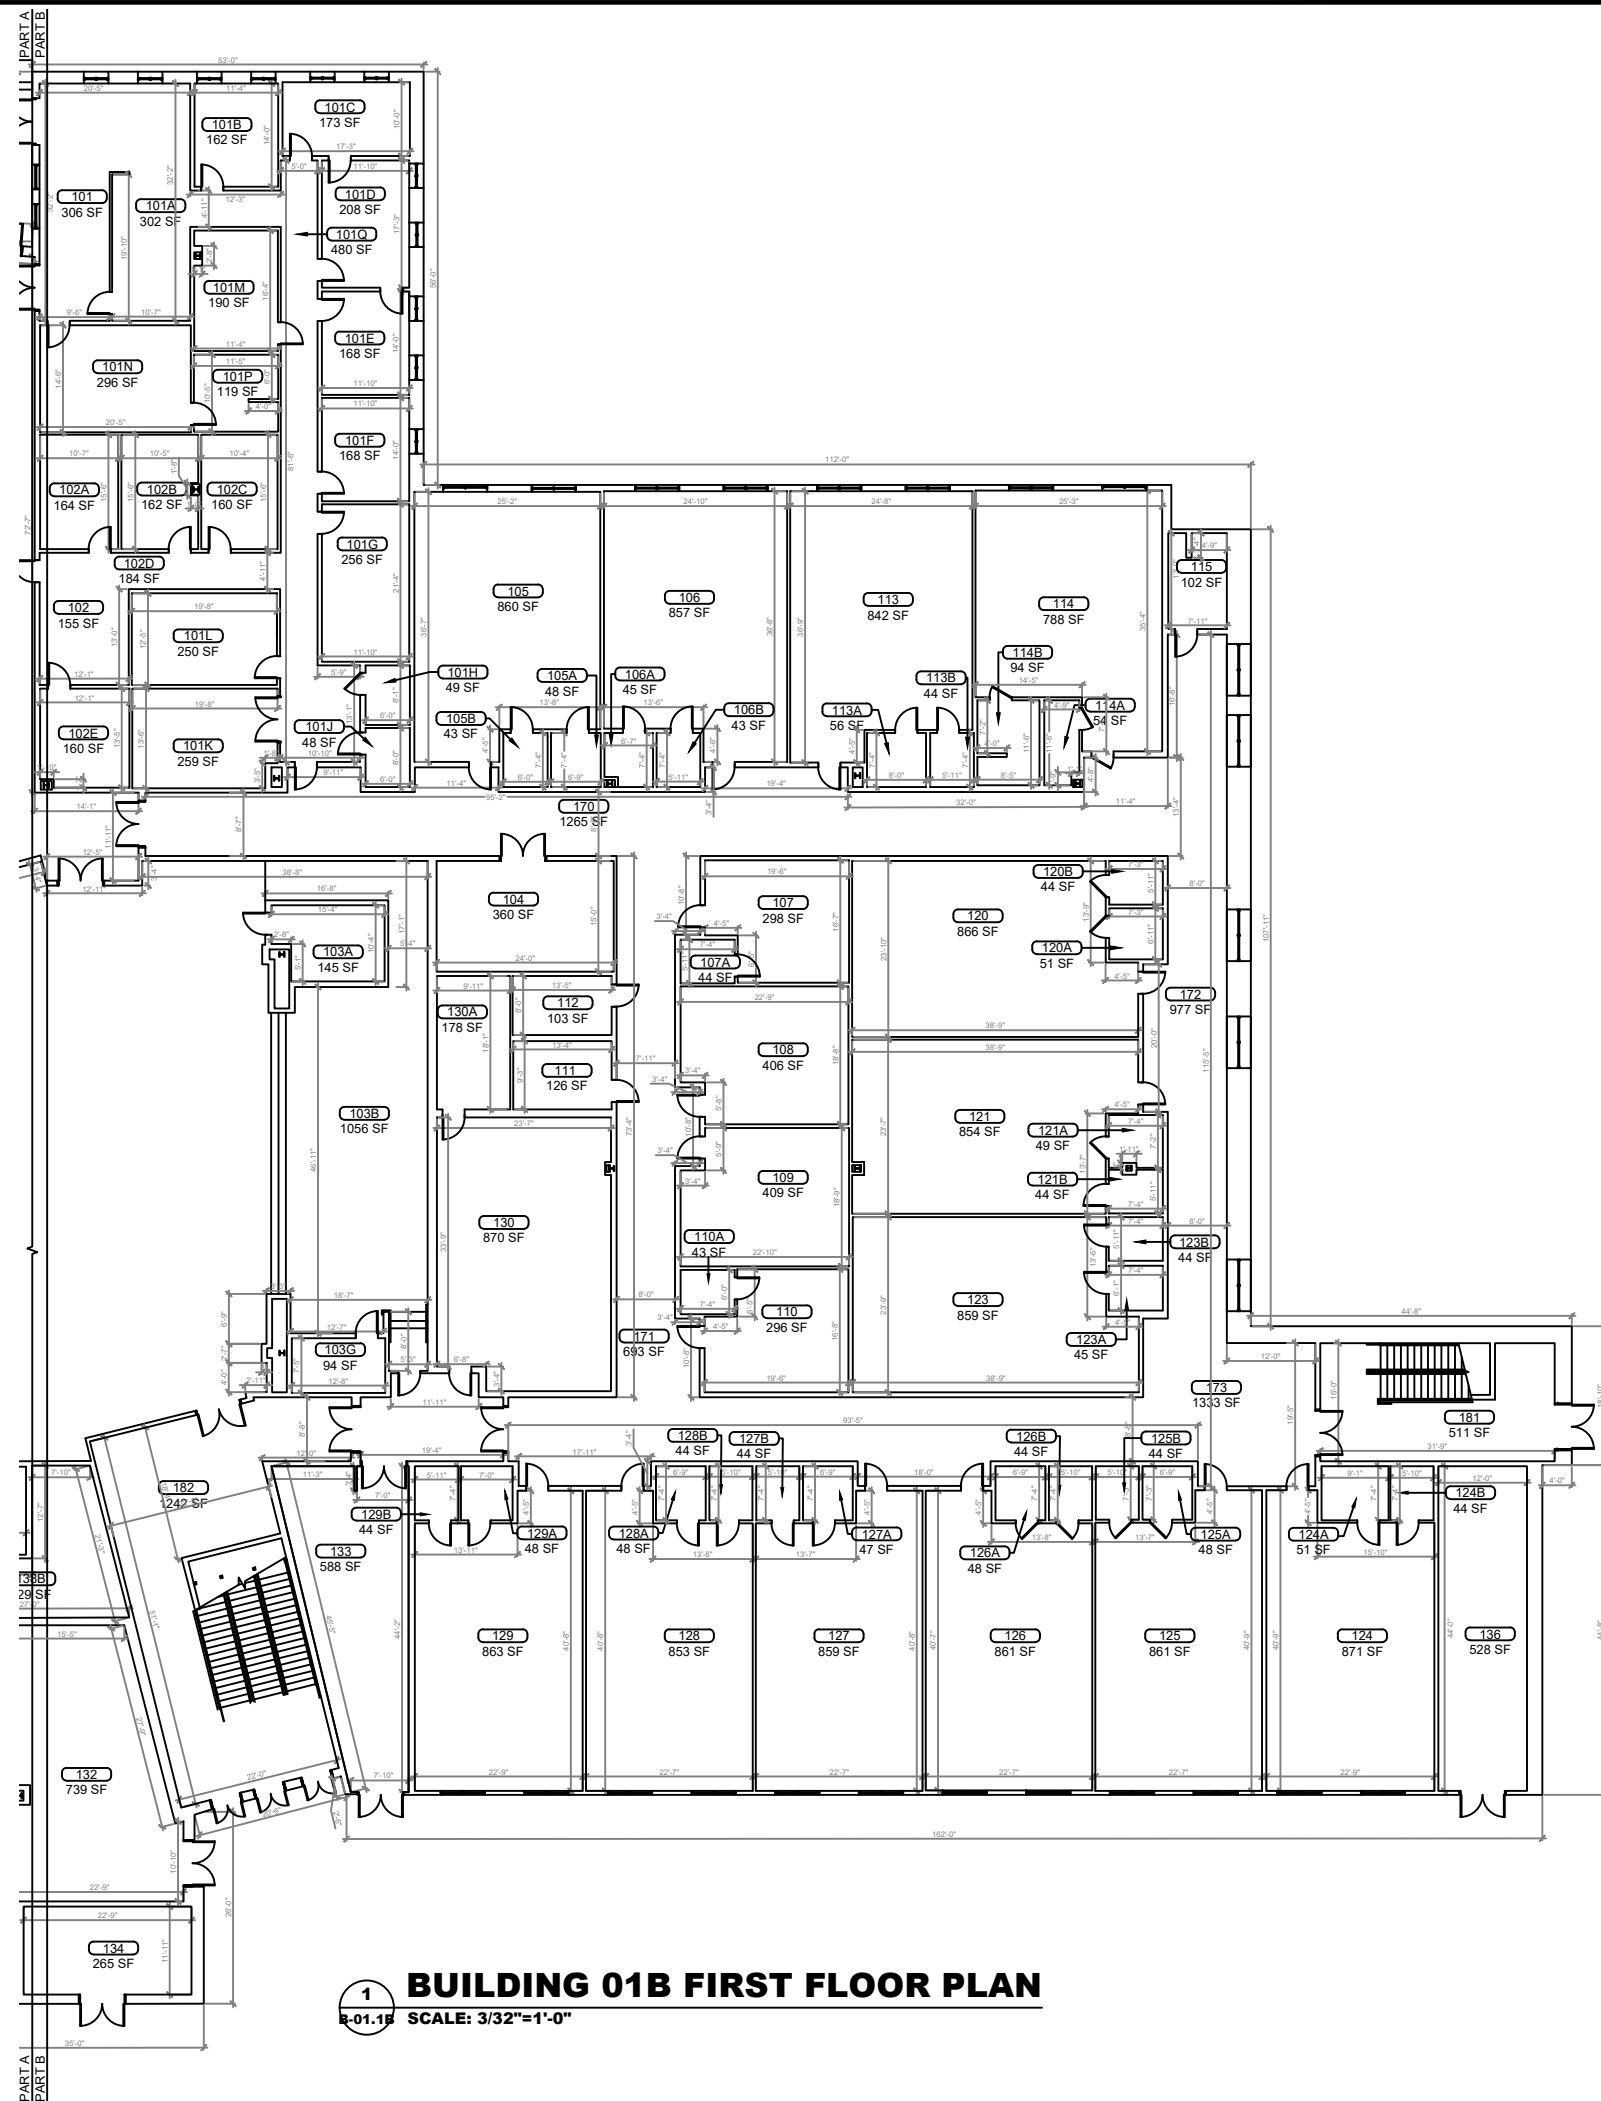

**1 BUILDING 01B FIRST FLOOR PLAN**  
 SCALE: 3/32"=1'-0"

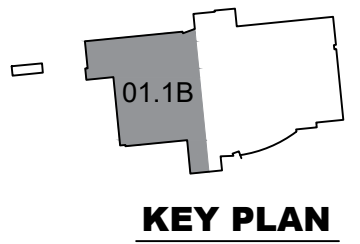

REV	DATE	DESCRIPTION
A	03/05/21	PRELIMINARY FISH PLAN
B		
0		
1		
2		
3		
4		
5		
6		

ARCHIS PROJECT NO.:

DRAWN BY:	CHECKED BY:
VP	CB



**CMI**  
 158 Terra Mango Loop, Suite B,  
 Orlando, FL 32835  
 Main: (407) 293-4168

PREPARED BY:

350 E. Crown Point Road, Suite 1100  
 Winter Garden, FL 34787  
 Main: 888.324.2557  
 Direct: 407.439.1594


DATE \_\_\_\_\_  
 , PE  
 FL PROFESSIONAL ENGINEER LIC. # \_\_\_\_\_

**Mascotte Charter ES**  
**(FISH PLAN)**  
 460 Midway Ave,  
 Mascotte, FL  
 SHEET DESCRIPTION

**BUILDING 01**


SHEET NUMBER  
**B-01.1B**

ARCHIS TECHNOLOGIES - \\server-1\H\Archis\21-045 Mascotte Charter\From ISP\2021-03-15\896\_Lake County Fish Survey\_Mascotte Charter.dwg March 15, 2021 13:24:53 PC20

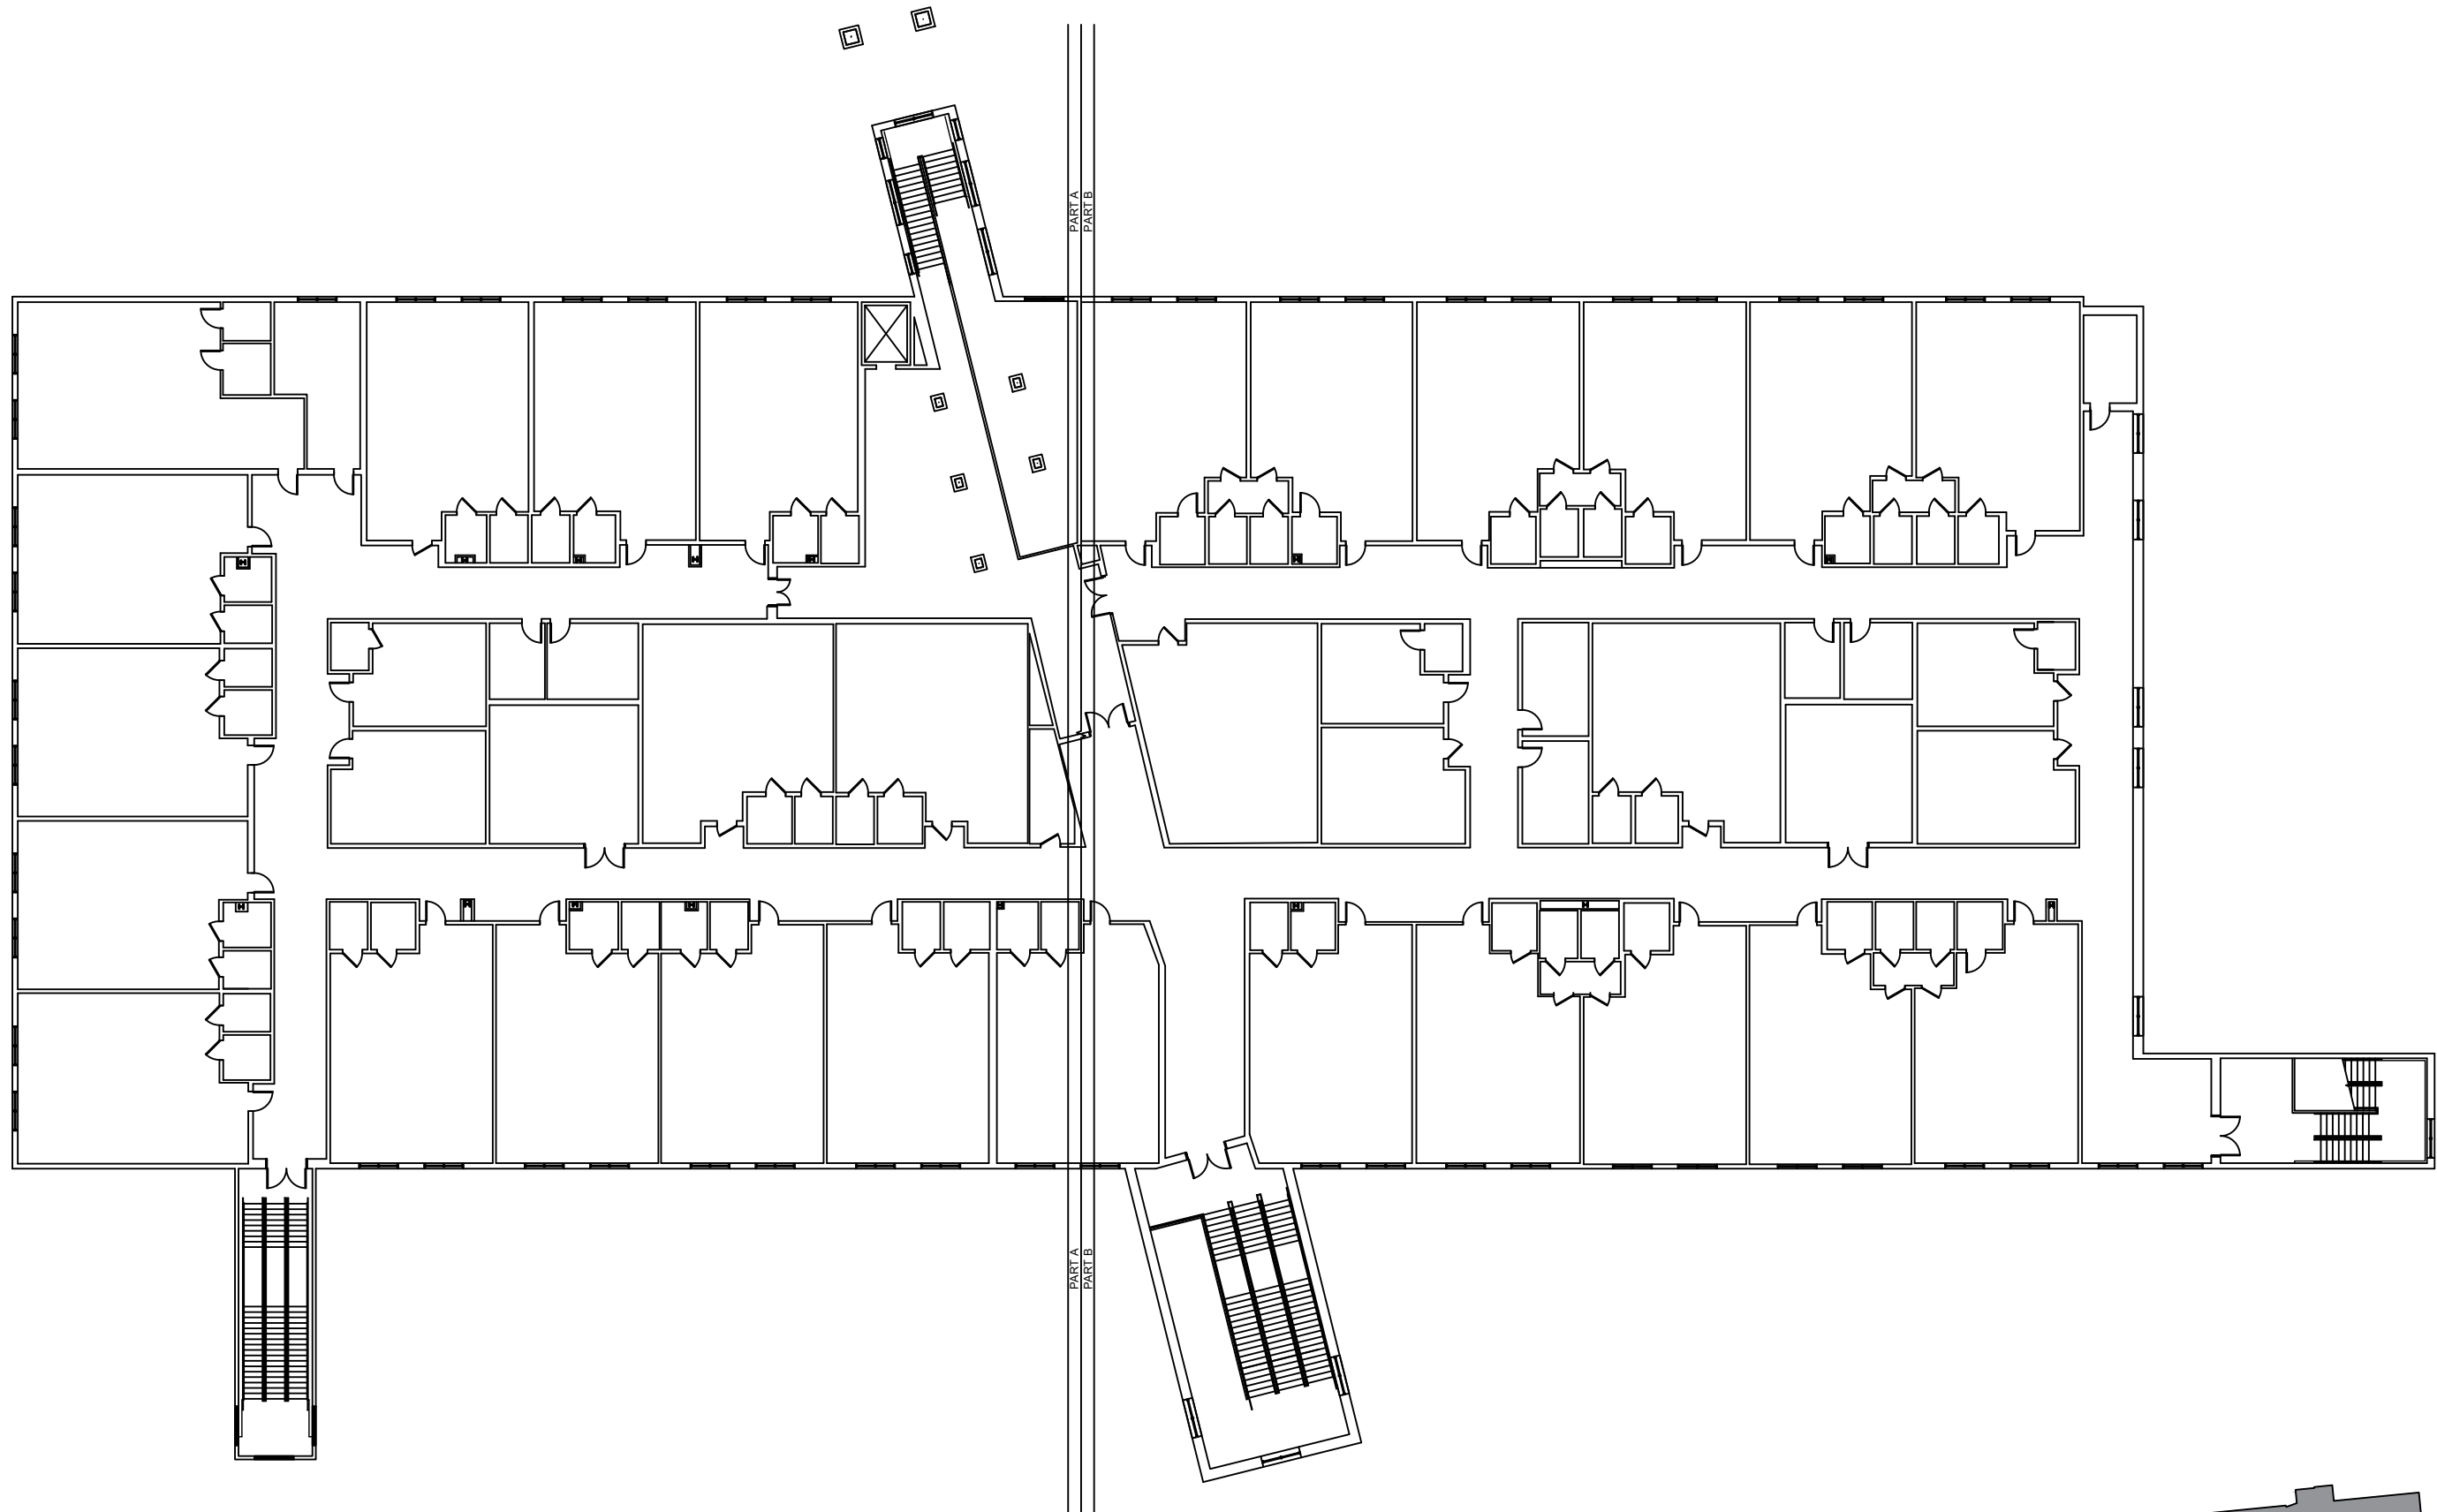

REV	DATE	DESCRIPTION
A	03/05/21	PRELIMINARY FISH PLAN
B		
0		
1		
2		
3		
4		
5		
6		

ARCHIS PROJECT NO.:	
DRAWN BY:	CHECKED BY:
VP	CB

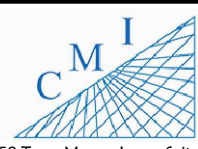

158 Terra Mango Loop, Suite B,  
Orlando, FL 32835  
Main: (407) 293-4168

PREPARED BY:



350 E. Crown Point Road, Suite 1100  
Winter Garden, FL 34787  
Main: 888.324.2557  
Direct: 407.439.1594

DATE

, PE

FL PROFESSIONAL ENGINEER LIC. #

Mascotte Charter ES

**(FISH PLAN)**

460 Midway Ave,  
Mascotte, FL


SHEET DESCRIPTION

**BUILDING 01**

SHEET NUMBER


**B-01.2**

**BUILDING 01 SECOND FLOOR PLAN**  
SCALE: 3/32"=1'-0"

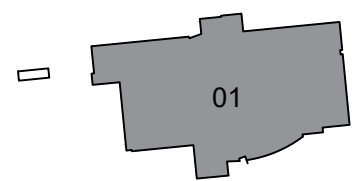

**KEY PLAN**

ARCHIS TECHNOLOGIES - \\server-1\H\Archis\21-045 Mascotte Charter\From ISP\2021-03-15\896\_Lake County Fish Survey\_Mascotte Charter.dwg March 15, 2021 13:24:58 PC20

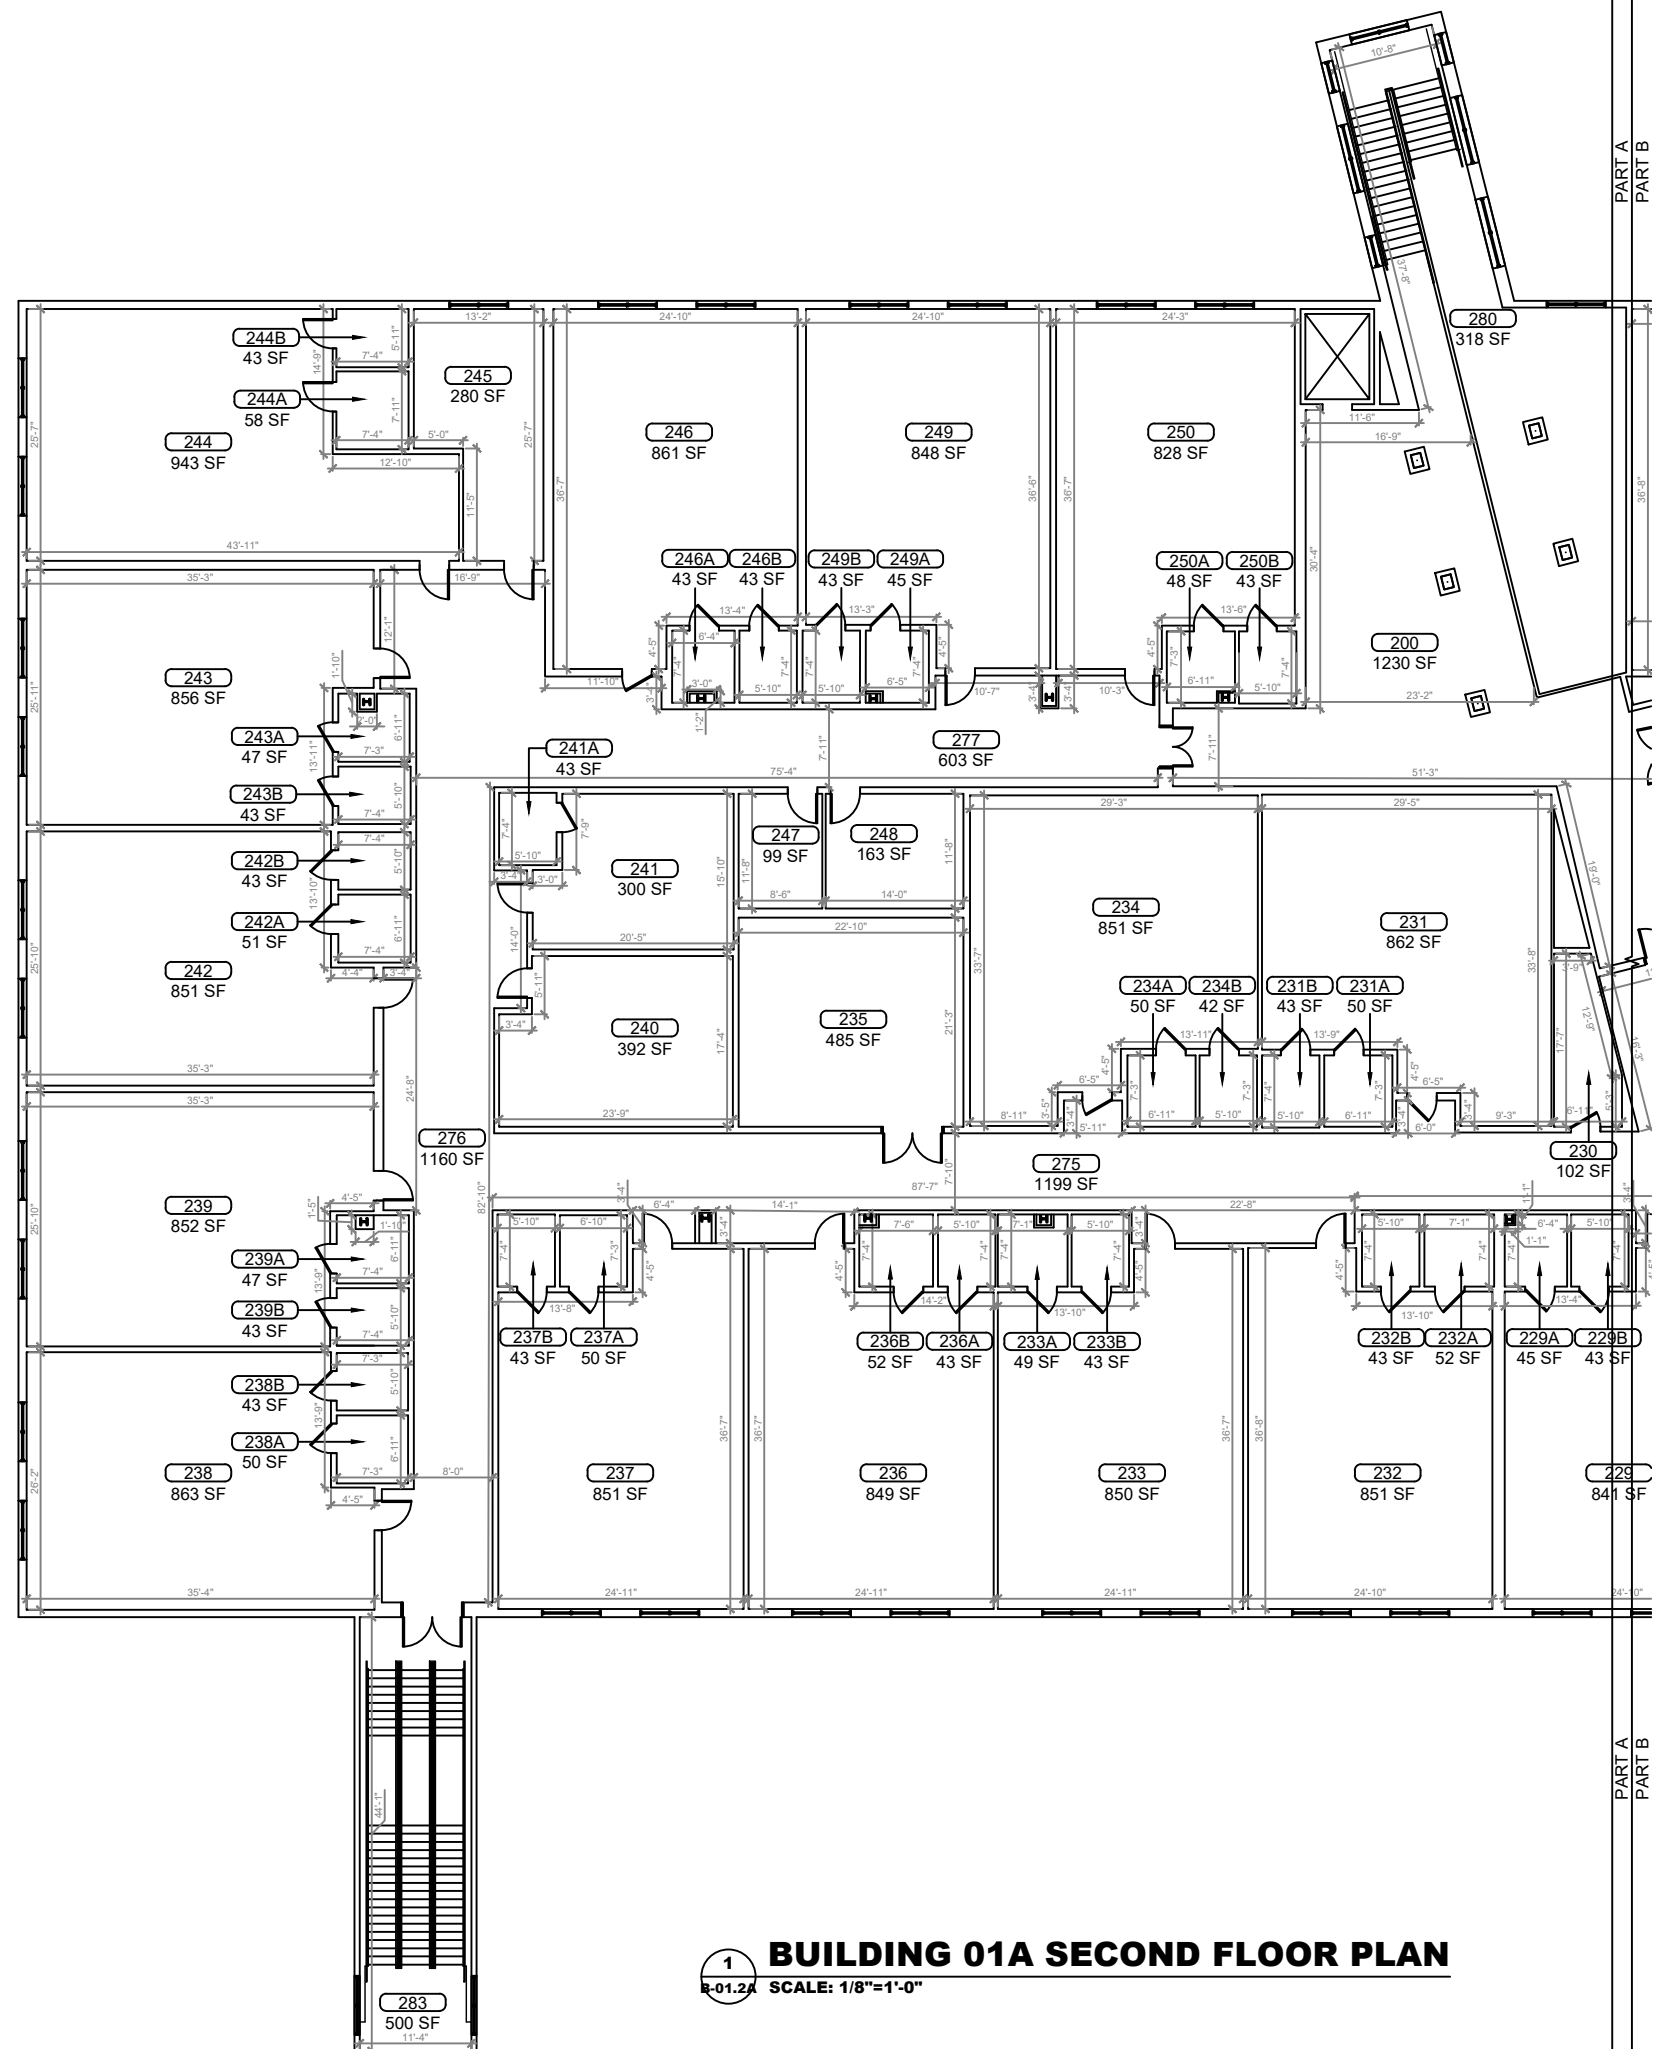

REV	DATE	DESCRIPTION
A	03/05/21	PRELIMINARY FISH PLAN
B		
0		
1		
2		
3		
4		
5		
6		

ARCHIS PROJECT NO.:  
 DRAWN BY: VP  
 CHECKED BY: CB



158 Terra Mango Loop, Suite B,  
 Orlando, FL 32835  
 Main: (407) 293-4168

PREPARED BY:  
**ARCHIS**  
 350 E. Crown Point Road, Suite 1100  
 Winter Garden, FL 34787  
 Main: 888.324.2557  
 Direct: 407.439.1594

DATE  
 , PE  
 FL PROFESSIONAL ENGINEER LIC. #

**Mascotte Charter ES**  
**(FISH PLAN)**  
 460 Midway Ave,  
 Mascotte, FL


SHEET DESCRIPTION

**BUILDING 01**

SHEET NUMBER


**B-01.2A**

**1 BUILDING 01A SECOND FLOOR PLAN**  
 SCALE: 1/8"=1'-0"

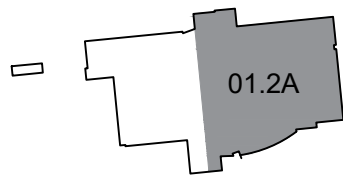


**KEY PLAN**

ARCHIS TECHNOLOGIES - \\server-1\H\Archis\21-045 Mascotte Charter\From ISP\2021-03-15\896\_Lake County Fish Survey\_Mascotte Charter.dwg March 15, 2021 13:25:03 PC20

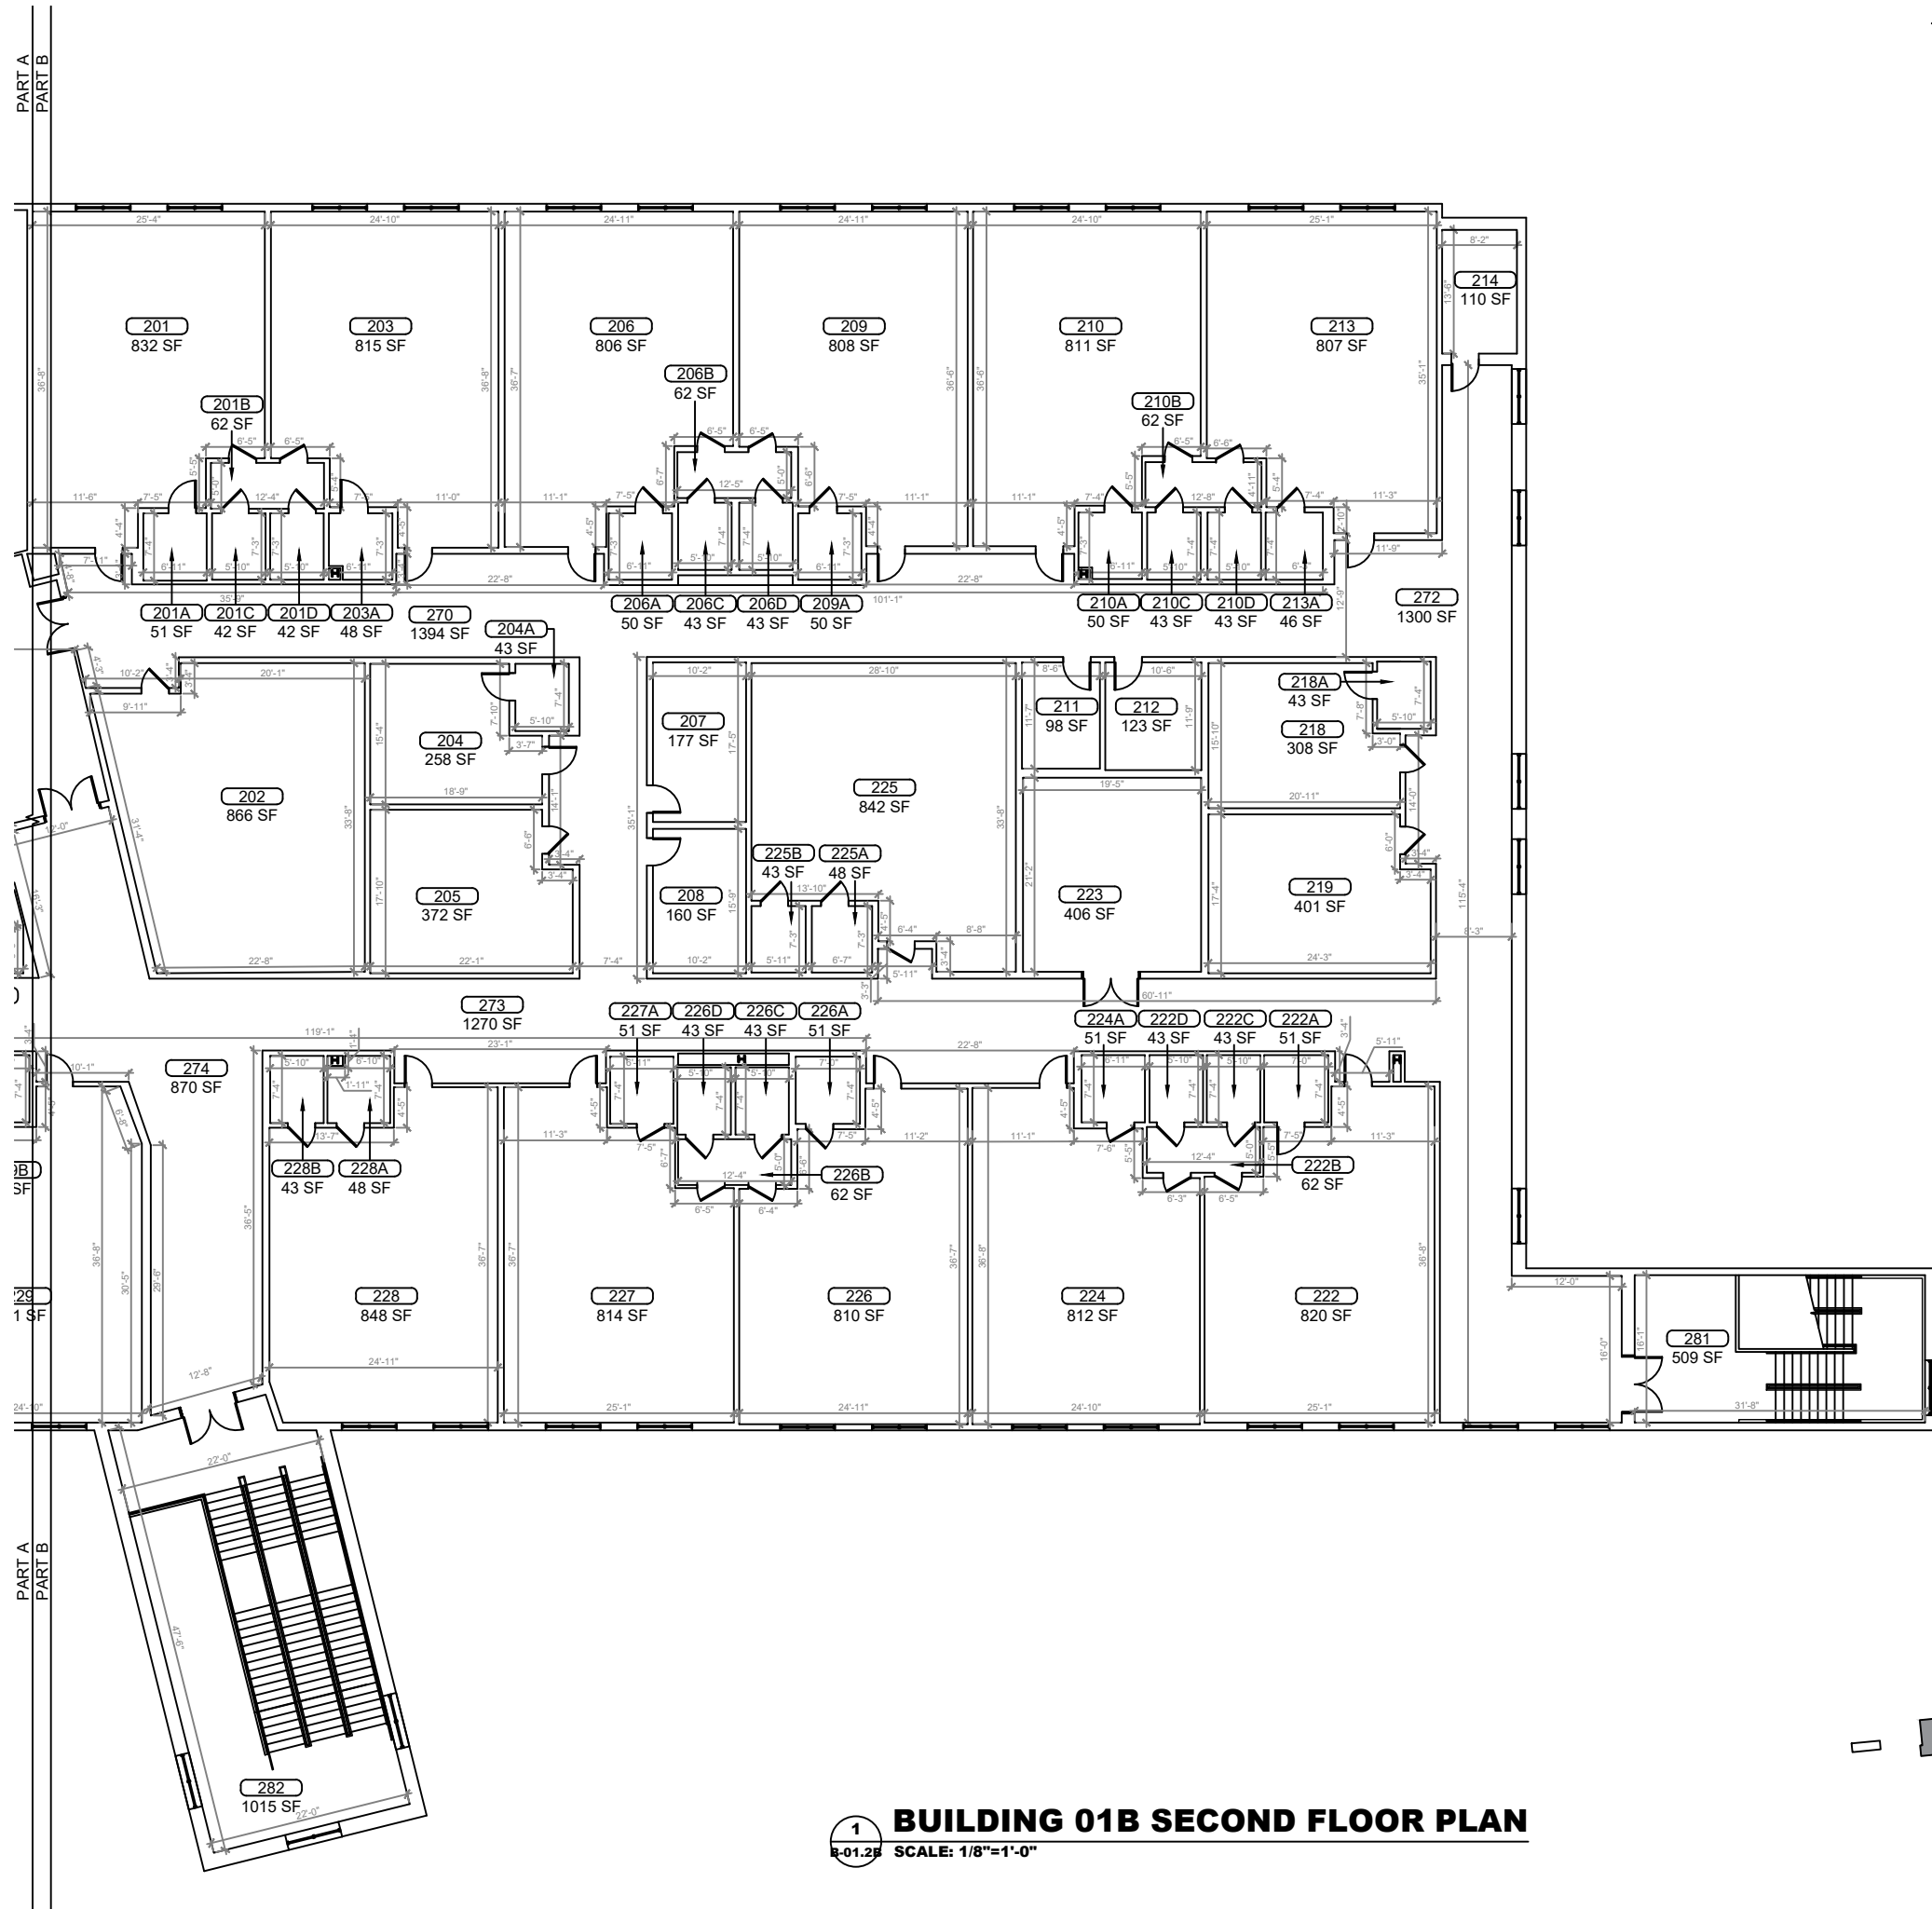

**1 BUILDING 01B SECOND FLOOR PLAN**  
 SCALE: 1/8"=1'-0"

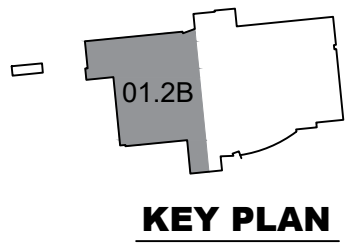

REV	DATE	DESCRIPTION
A	03/05/21	PRELIMINARY FISH PLAN
B		
0		
1		
2		
3		
4		
5		
6		

ARCHIS PROJECT NO.:  
 DRAWN BY: VP  
 CHECKED BY: CB



CMI  
 158 Terra Mango Loop, Suite B,  
 Orlando, FL 32835  
 Main: (407) 293-4168

PREPARED BY:  
**ARCHIS**  
 350 E. Crown Point Road, Suite 1100  
 Winter Garden, FL 34787  
 Main: 888.324.2557  
 Direct: 407.439.1594

DATE  
 , PE  
 FL PROFESSIONAL ENGINEER LIC. #


**Mascotte Charter ES**  
**(FISH PLAN)**  
 460 Midway Ave,  
 Mascotte, FL  
 SHEET DESCRIPTION

**BUILDING 01**


SHEET NUMBER  
**B-01.2B**



ARCHIS TECHNOLOGIES - \\server-1\H\Archis\21-045 Mascotte Charter\From ISP\2021-03-15\896\_Lake County Fish Survey\_Mascotte Charter.dwg March 15, 2021 13:25:08 PC20

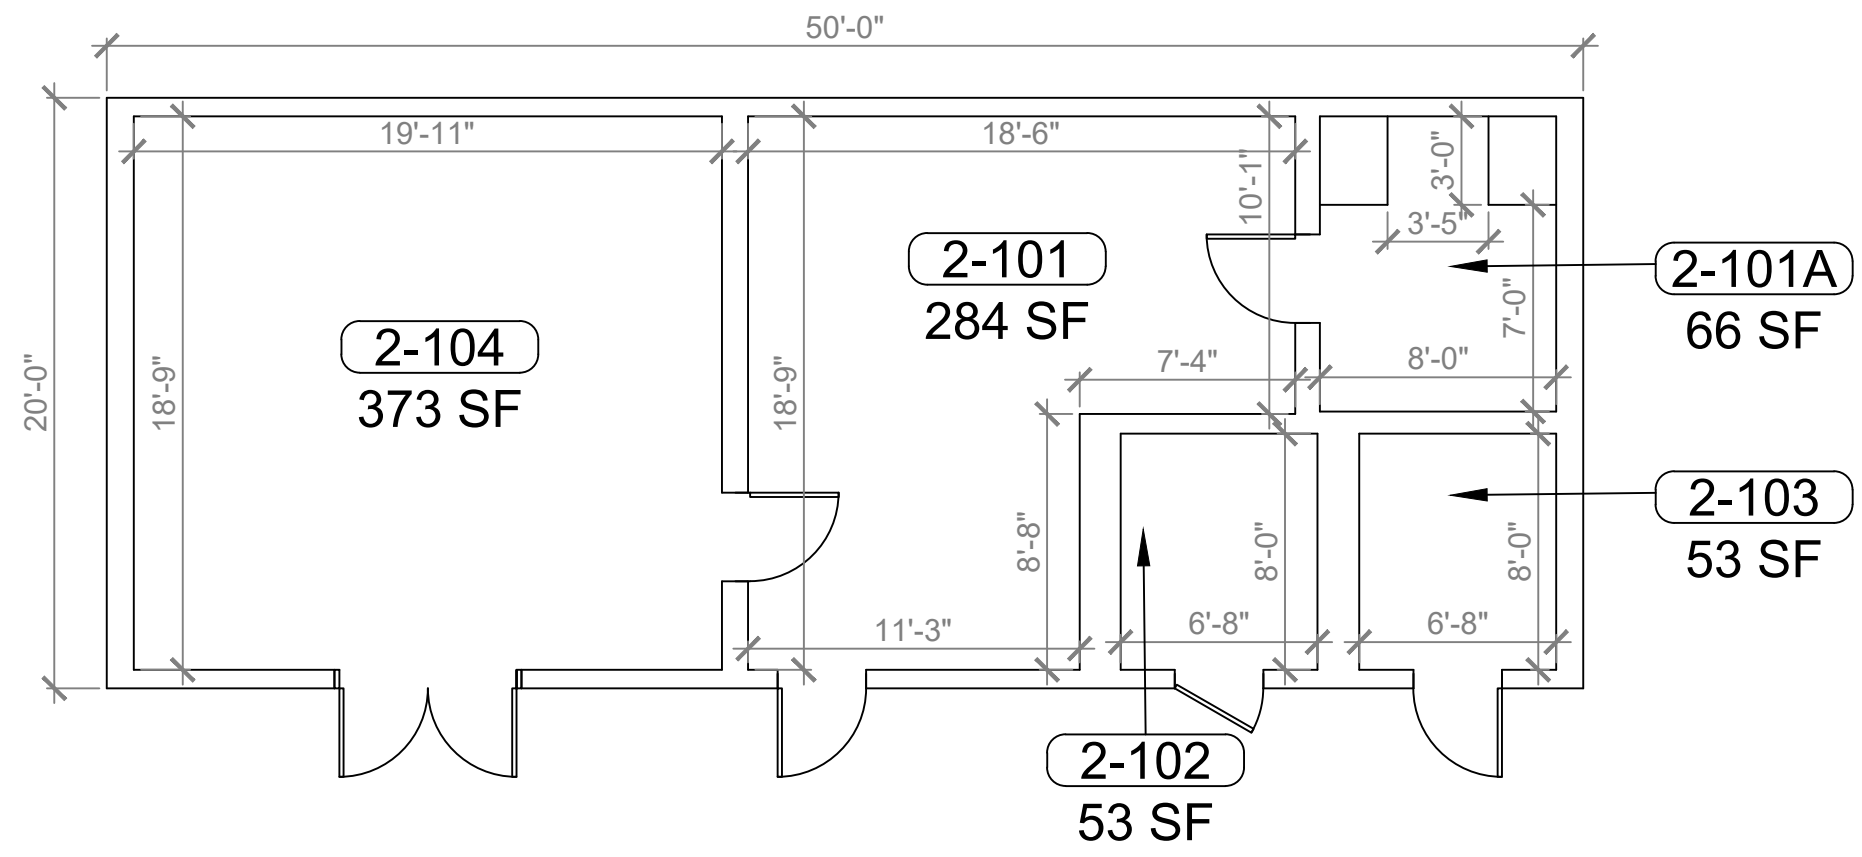

**BUILDING 02 FLOOR PLAN**  
SCALE: 3/8=1'-0"

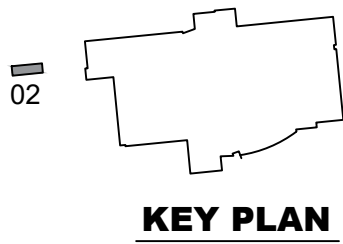

REV	DATE	DESCRIPTION
A	03/05/21	PRELIMINARY FISH PLAN
B		
0		
1		
2		
3		
4		
5		
6		

ARCHIS PROJECT NO.:	
DRAWN BY: VP	CHECKED BY: CB



PREPARED BY:  
**ARCHIS**  
350 E. Crown Point Road, Suite 1100  
Winter Garden, FL 34787  
Main: 888.324.2557  
Direct: 407.439.1594

DATE  
, PE  
FL PROFESSIONAL ENGINEER LIC. #

**Mascotte Charter ES**  
**(FISH PLAN)**  
460 Midway Ave,  
Mascotte, FL

SHEET DESCRIPTION  
**BUILDING 02**

SHEET NUMBER  
**B-02**