


MINNEOLA CHARTER

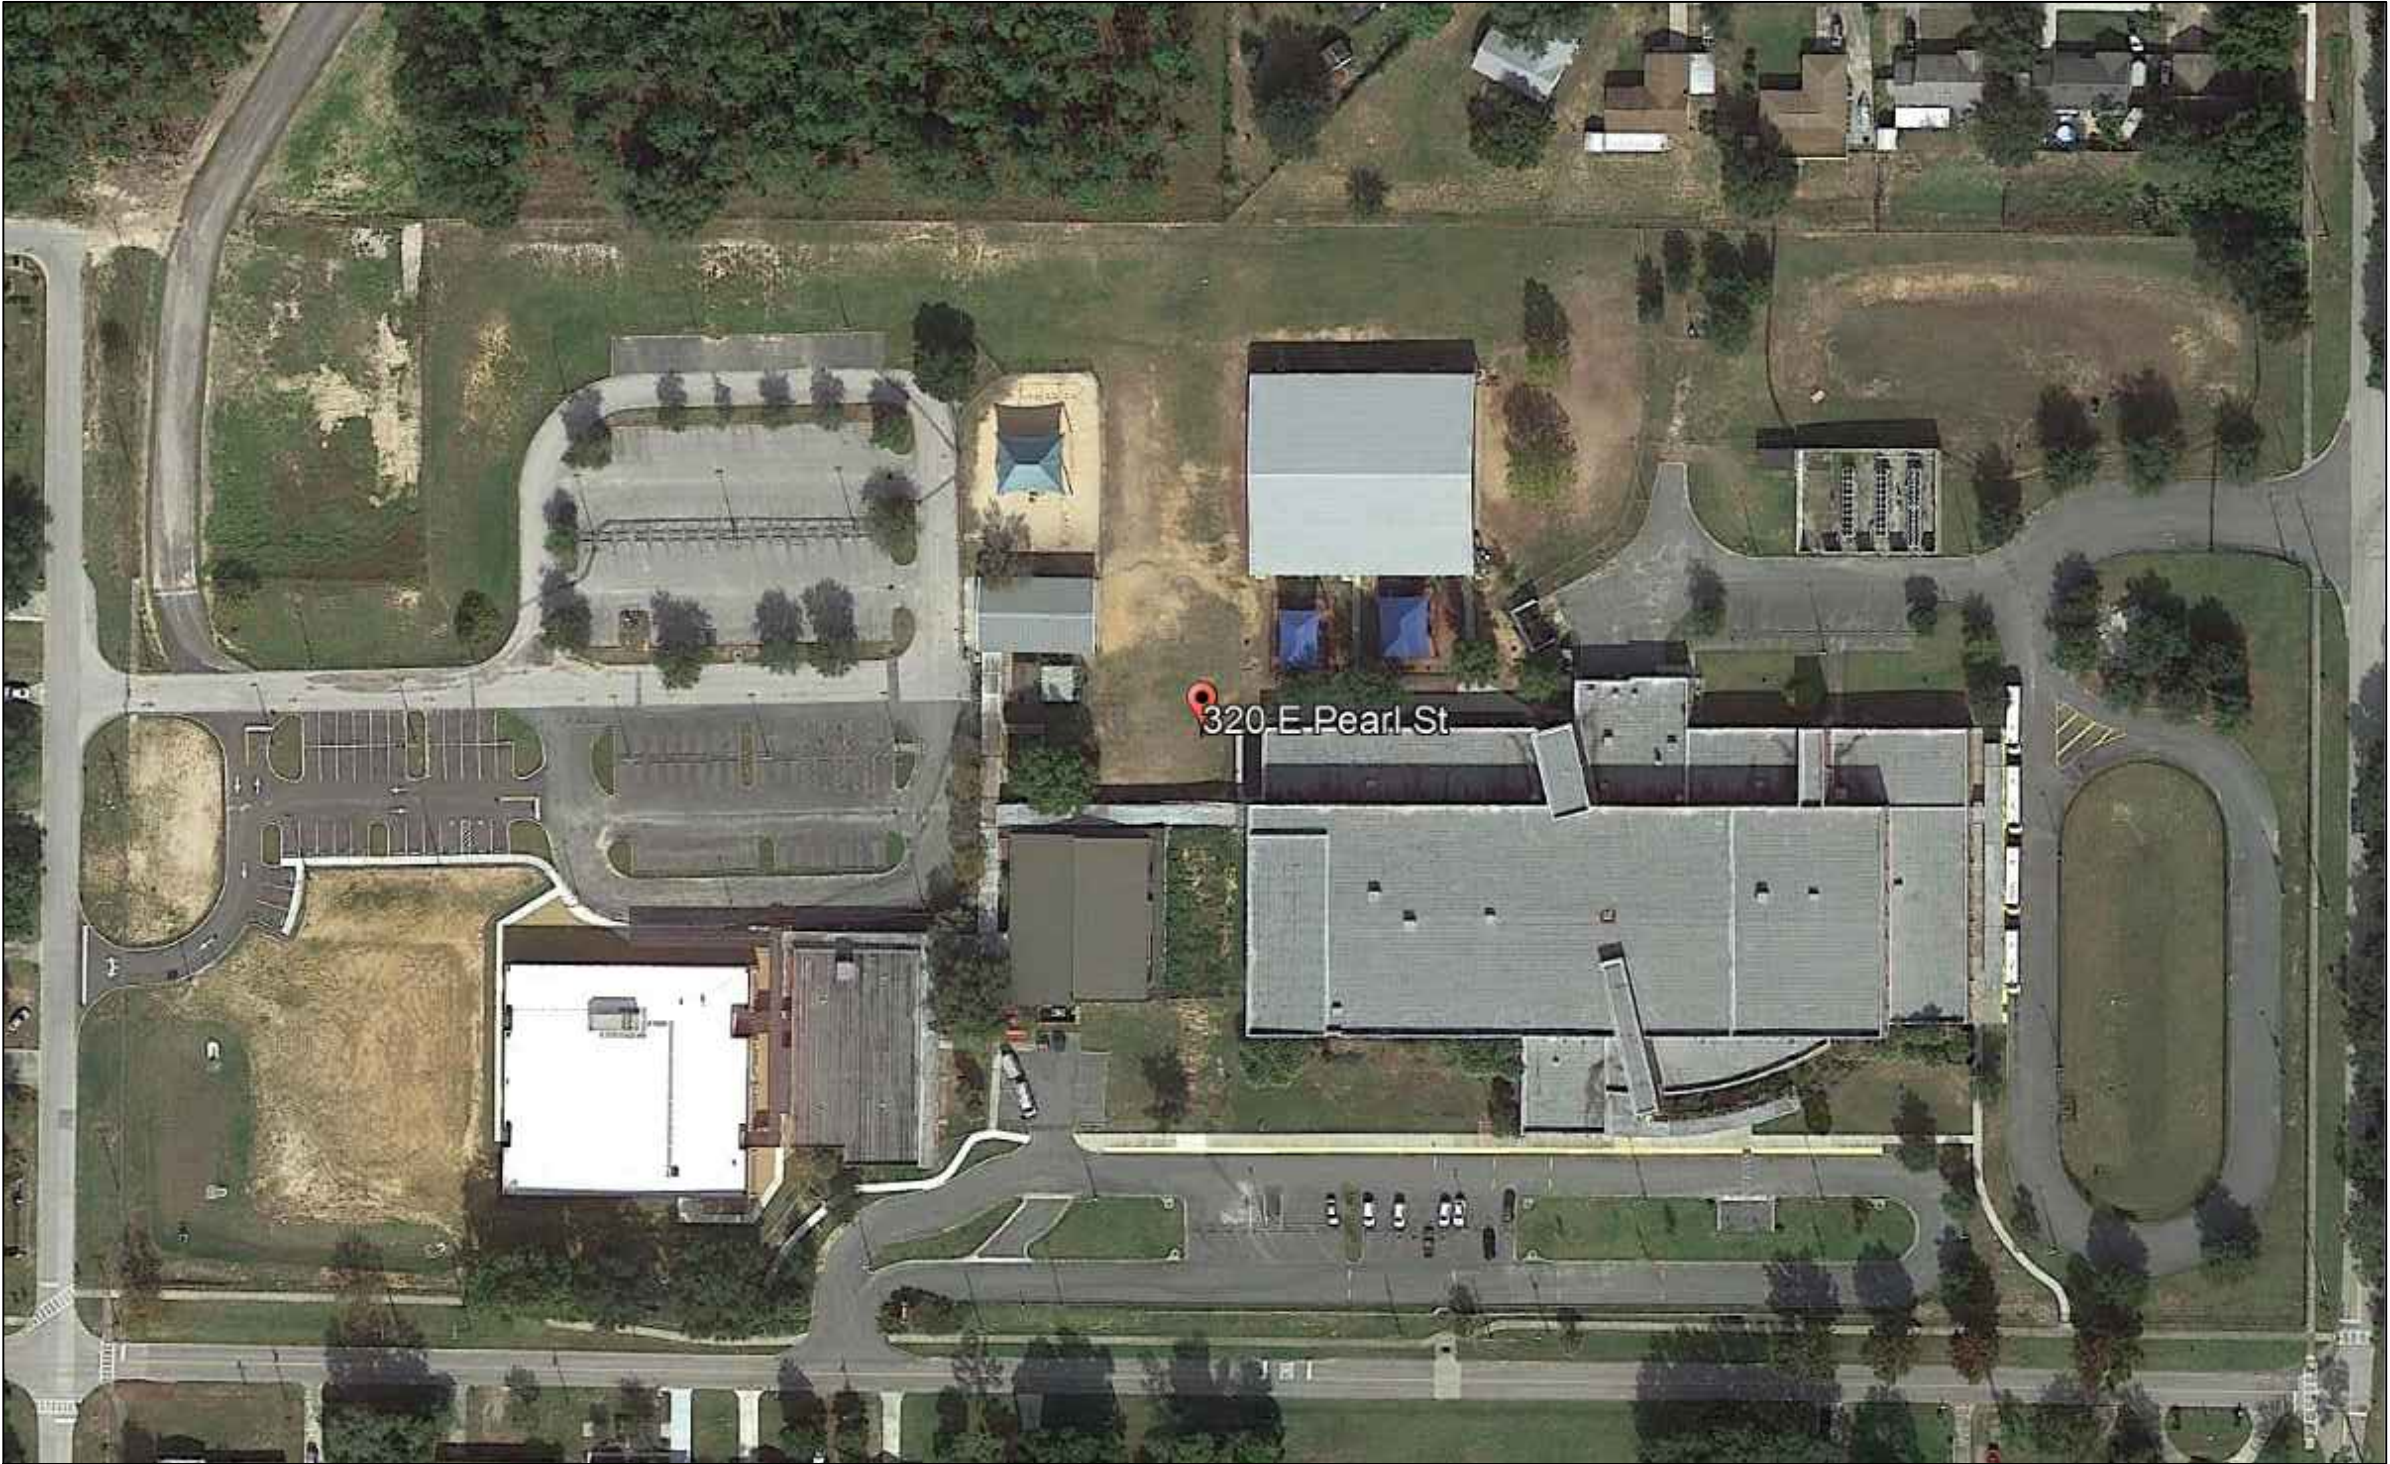


INDEX OF DRAWINGS

SHT. NO.	DESCRIPTION
SP-01	AERIAL
SP-02	SITE PLAN
B-01.1	BUILDING 01 FIRST FLOOR
B-01.1A	BUILDING 01A FIRST FLOOR
B-01.1B	BUILDING 01B FIRST FLOOR
B-01.2	BUILDING 01 SECOND FLOOR
B-01.2A	BUILDING 01A SECOND FLOOR
B-01.2B	BUILDING 01B SECOND FLOOR
B-02	BUILDING 04, 05, 06 & 80
B-03	BUILDING 07
B-04	BUILDING 08
B-05	BUILDING 09

REV	DATE	DESCRIPTION
A	03/09/21	PRELIMINARY FISH PLAN
B		
0		
1		
2		
3		
4		
5		
6		

ARCHIS PROJECT NO.:	
DRAWN BY: YP	CHECKED BY: CB

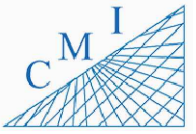

158 Terra Mango Loop, Suite B,
Orlando, FL 32835
Main: (407) 293-4168

PREPARED BY:



350 E. Crown Point Road, Suite 1100
Winter Garden, FL 34787
Main: 888.324.2557
Direct: 407.439.1594

DATE

, PE

FL PROFESSIONAL ENGINEER LIC. #

**Minneola Charter
(FISH PLAN)**

320 E Pearl St,
Minneola, FL

SHEET DESCRIPTION

AERIAL VIEW


SHEET NUMBER

SP-01

1
SP-01 **AERIAL VIEW**
SCALE: N.T.S.

ARCHIS TECHNOLOGIES - \\server-1\H\Archis\21-039 Minneola Charter\From ISP\2021-03-09\896_Lake County_Fish Survey_Minneola Charter.dwg March 9, 2021 15:54:20 ADMIN

ARCHIS TECHNOLOGIES - \\server-1\H\Archis\21-039 Minneola Charter\From ISP\2021-03-09\896_Lake County_Fish Survey_Minneola Charter.dwg March 9, 2021 15:54:31 ADMIN

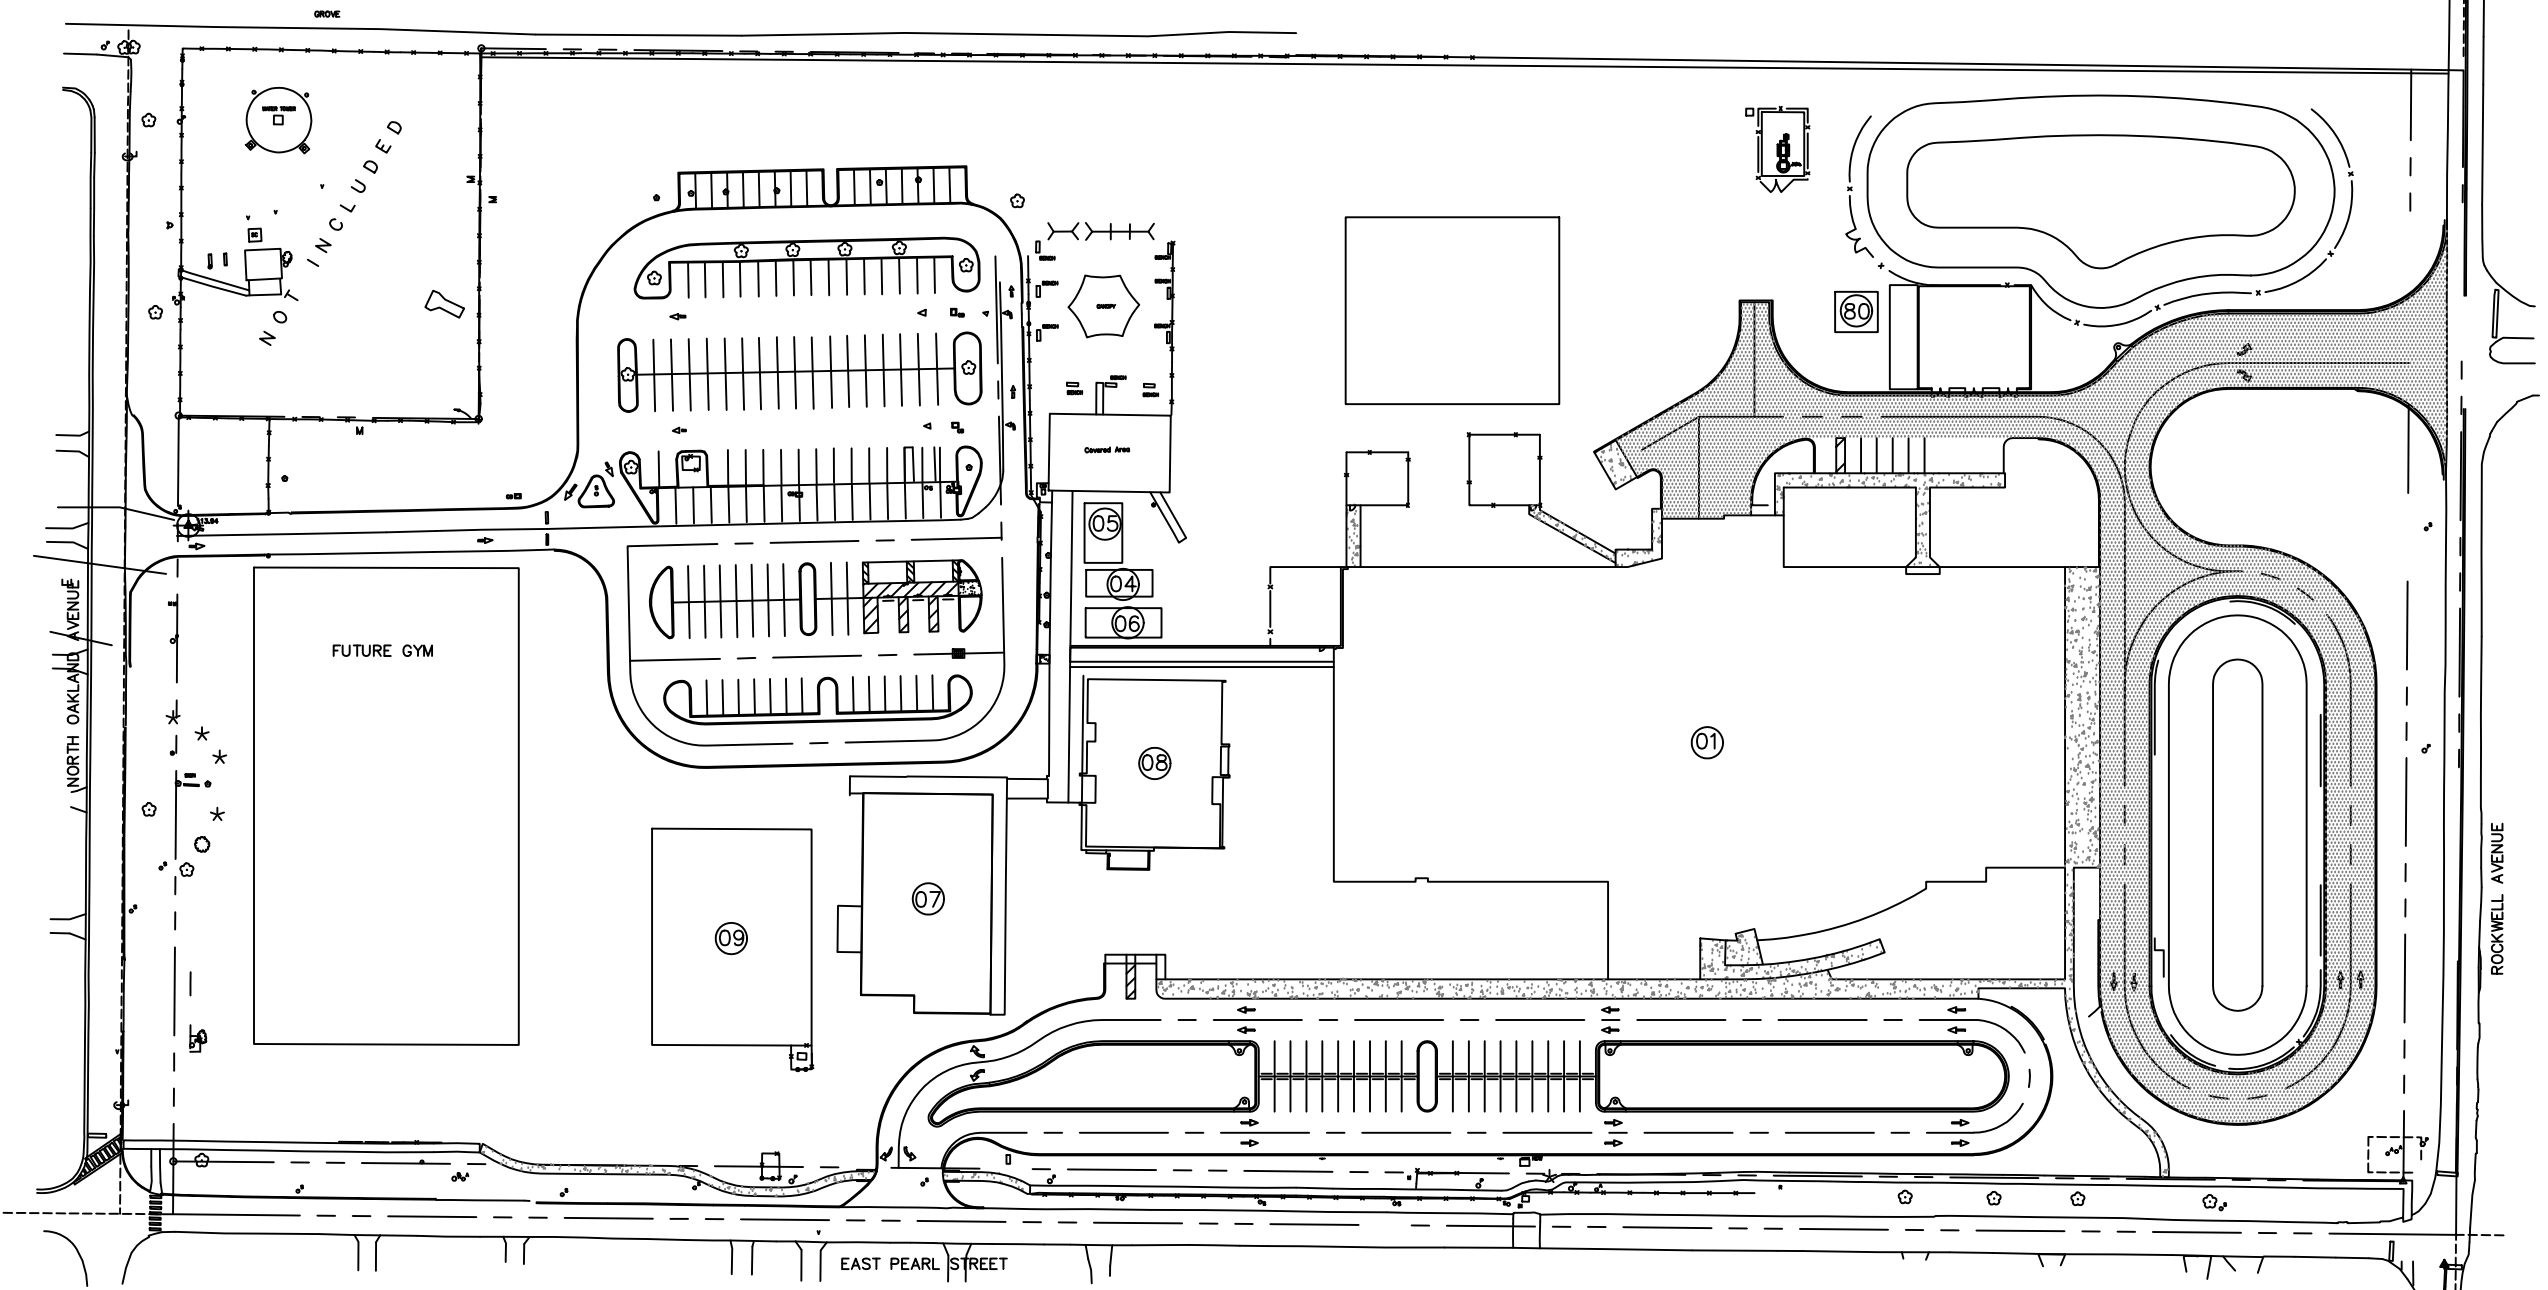

REV	DATE	DESCRIPTION
A	03/09/21	PRELIMINARY FISH PLAN
B		
0		
1		
2		
3		
4		
5		
6		

ARCHIS PROJECT NO.:	
DRAWN BY:	CHECKED BY:
YP	CB



CMI
 158 Terra Mango Loop, Suite B,
 Orlando, FL 32835
 Main: (407) 293-4168

PREPARED BY:
ARCHIS
 350 E. Crown Point Road, Suite 1100
 Winter Garden, FL 34787
 Main: 888.324.2557
 Direct: 407.439.1594

DATE _____
 , PE
 FL PROFESSIONAL ENGINEER LIC. # _____


Minneola Charter
(FISH PLAN)
 320 E Pearl St,
 Minneola, FL

SHEET DESCRIPTION
OVERALL SITE PLAN

SHEET NUMBER
SP-02

1 OVERALL SITE PLAN
 SCALE: 1/64" = 1'-0"


ARCHIS TECHNOLOGIES - \\server-1\H\Archis\21-039 Minneola Charter\From ISP\2021-03-09\896_Lake County_Fish Survey_Minneola Charter.dwg March 9, 2021 15:54:33 ADMIN

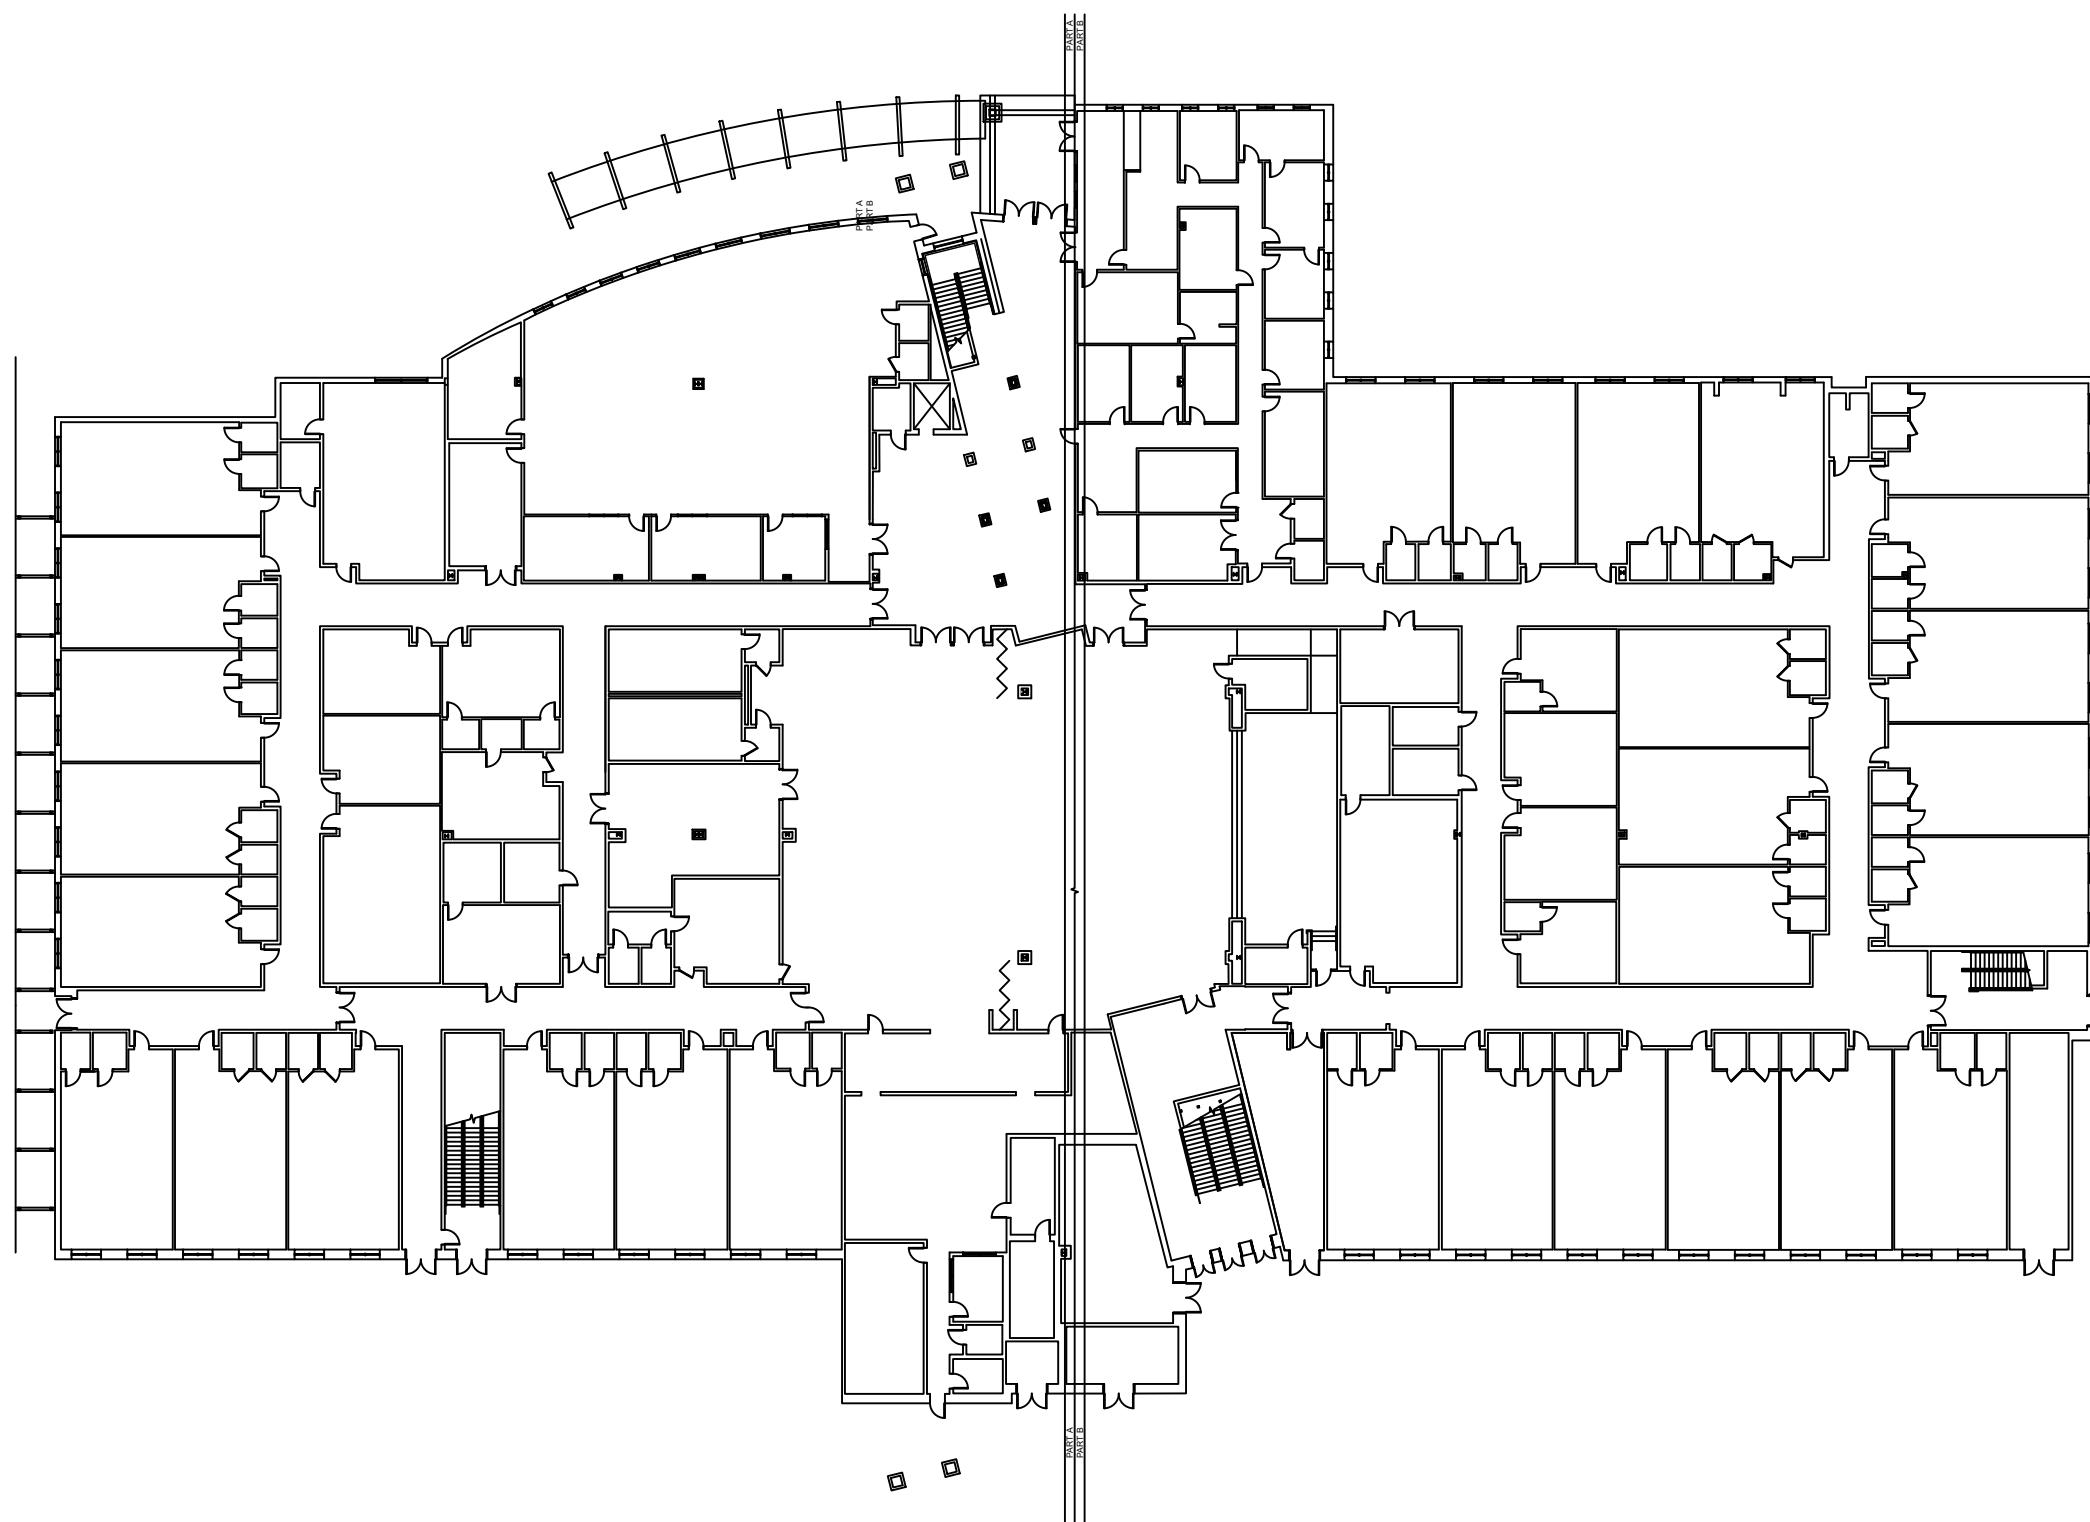

TRUE NORTH

REV	DATE	DESCRIPTION
A	03/09/21	PRELIMINARY FISH PLAN
B		
0		
1		
2		
3		
4		
5		
6		

ARCHIS PROJECT NO.:	
DRAWN BY:	CHECKED BY:
YP	CB

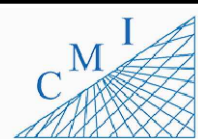

158 Terra Mango Loop, Suite B,
Orlando, FL 32835
Main: (407) 293-4168

PREPARED BY:



350 E. Crown Point Road, Suite 1100
Winter Garden, FL 34787
Main: 888.324.2557
Direct: 407.439.1594

DATE

, PE

FL PROFESSIONAL ENGINEER LIC. #

Minneola Charter

(FISH PLAN)

320 E Pearl St,
Minneola, FL


SHEET DESCRIPTION

BUILDING 01

SHEET NUMBER


B-01.1

1 BUILDING 01 FIRST FLOOR PLAN
B-01.1 SCALE: 1/16" = 1'-0"

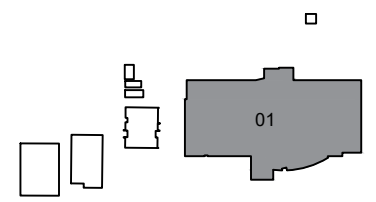


KEY PLAN

ARCHIS TECHNOLOGIES - \\server-1\H\Archis\21-039 Minneola Charter\21-039 Minneola Charter\21-039 Minneola Charter\21-039 Minneola Charter.dwg March 9, 2021 15:54:38 ADMIN

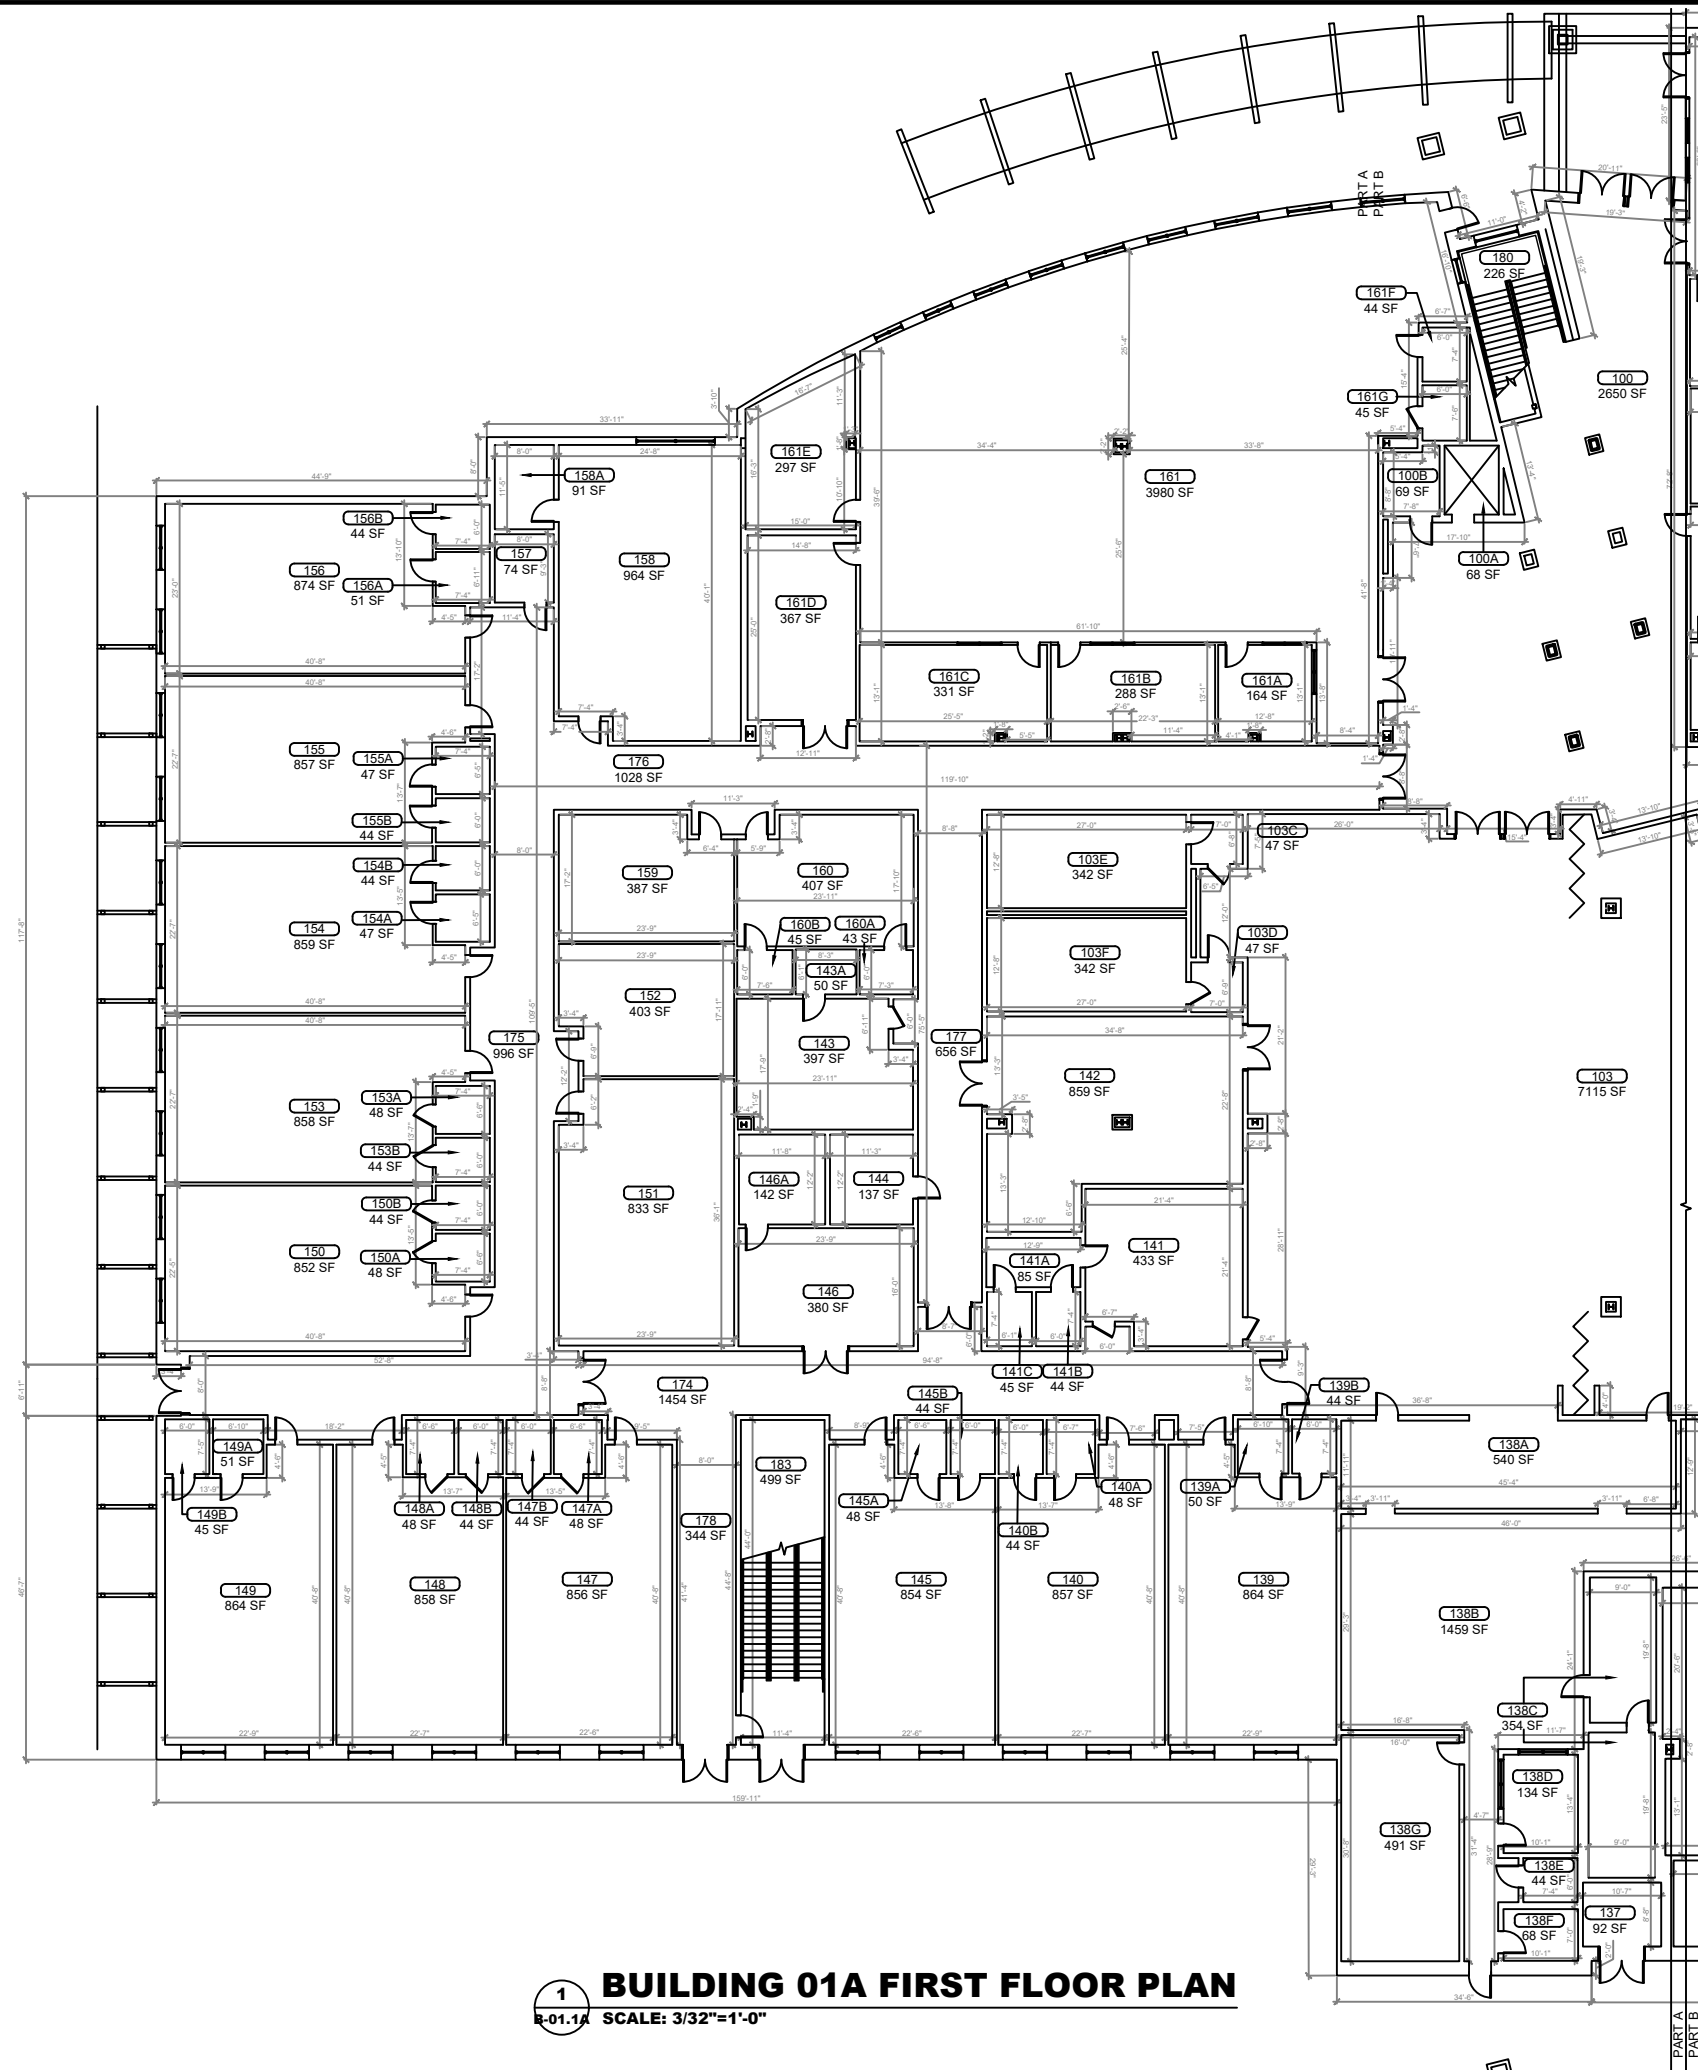

1 BUILDING 01A FIRST FLOOR PLAN
SCALE: 3/32"=1'-0"

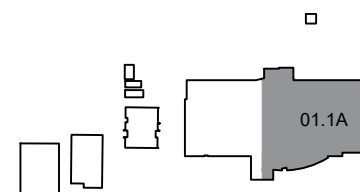

KEY PLAN

REV	DATE	DESCRIPTION
A	03/09/21	PRELIMINARY FISH PLAN
B		
0		
1		
2		
3		
4		
5		
6		

ARCHIS PROJECT NO.:

DRAWN BY:	CHECKED BY:
YP	CB



CMI
158 Terra Mango Loop, Suite B,
Orlando, FL 32835
Main: (407) 293-4168

PREPARED BY:

ARCHIS
350 E. Crown Point Road, Suite 1100
Winter Garden, FL 34787
Main: 888.324.2557
Direct: 407.439.1594

DATE

, PE

FL PROFESSIONAL ENGINEER LIC. #

Minneola Charter
(FISH PLAN)

320 E Pearl St,
Minneola, FL


SHEET DESCRIPTION

BUILDING 01


SHEET NUMBER

B-01.1A

ARCHIS TECHNOLOGIES - \\server-1\H\Archis\21-039 Minneola Charter\From ISP\2021-03-09\896_Lake County_Fish Survey_Minneola Charter.dwg March 9, 2021 15:54:43 ADMIN

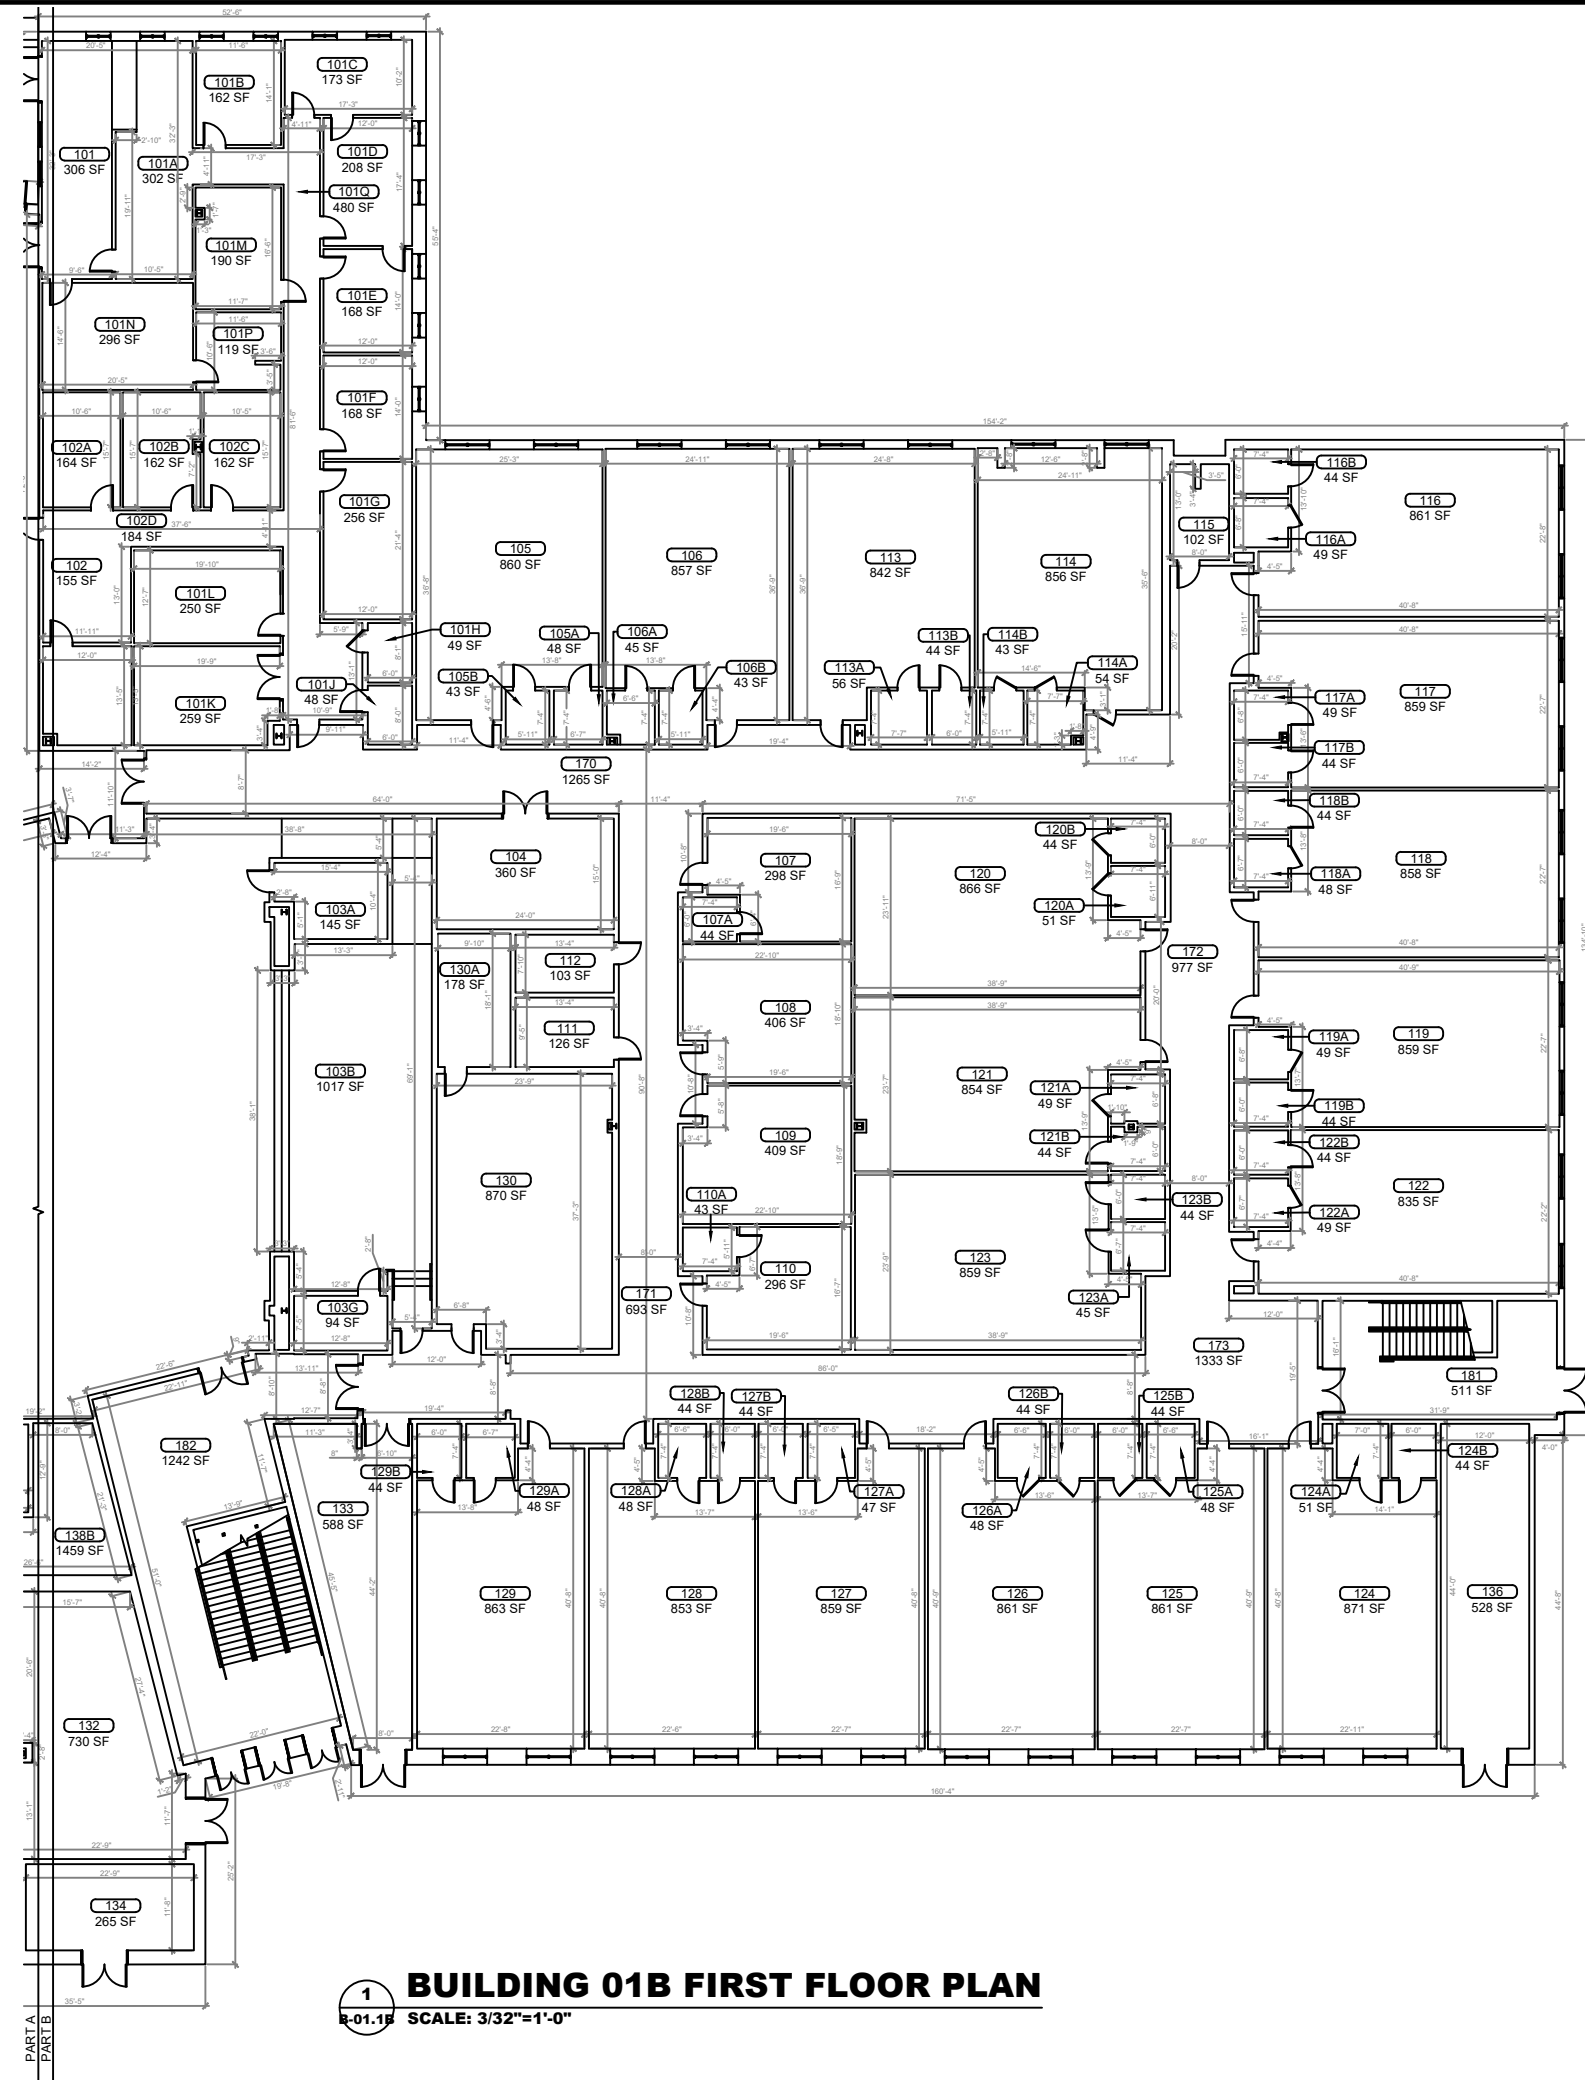

1 BUILDING 01B FIRST FLOOR PLAN
SCALE: 3/32"=1'-0"

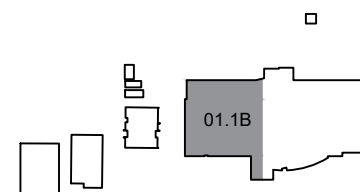

KEY PLAN

REV	DATE	DESCRIPTION
A	03/09/21	PRELIMINARY FISH PLAN
B		
0		
1		
2		
3		
4		
5		
6		

ARCHIS PROJECT NO.:	
DRAWN BY:	CHECKED BY:
YP	CB



CMI
 158 Terra Mango Loop, Suite B,
 Orlando, FL 32835
 Main: (407) 293-4168


PREPARED BY:
ARCHIS
 350 E. Crown Point Road, Suite 1100
 Winter Garden, FL 34787
 Main: 888.324.2557
 Direct: 407.439.1594

DATE
 , PE
 FL PROFESSIONAL ENGINEER LIC. #

Minneola Charter
(FISH PLAN)
 320 E Pearl St,
 Minneola, FL
 SHEET DESCRIPTION
BUILDING 01

SHEET NUMBER
B-01.1B

ARCHIS TECHNOLOGIES - \\server-1\H\Archis\21-039 Minneola Charter\From ISP\2021-03-09\896_Lake County_Fish Survey_Minneola Charter.dwg March 9, 2021 15:54:48 ADMIN

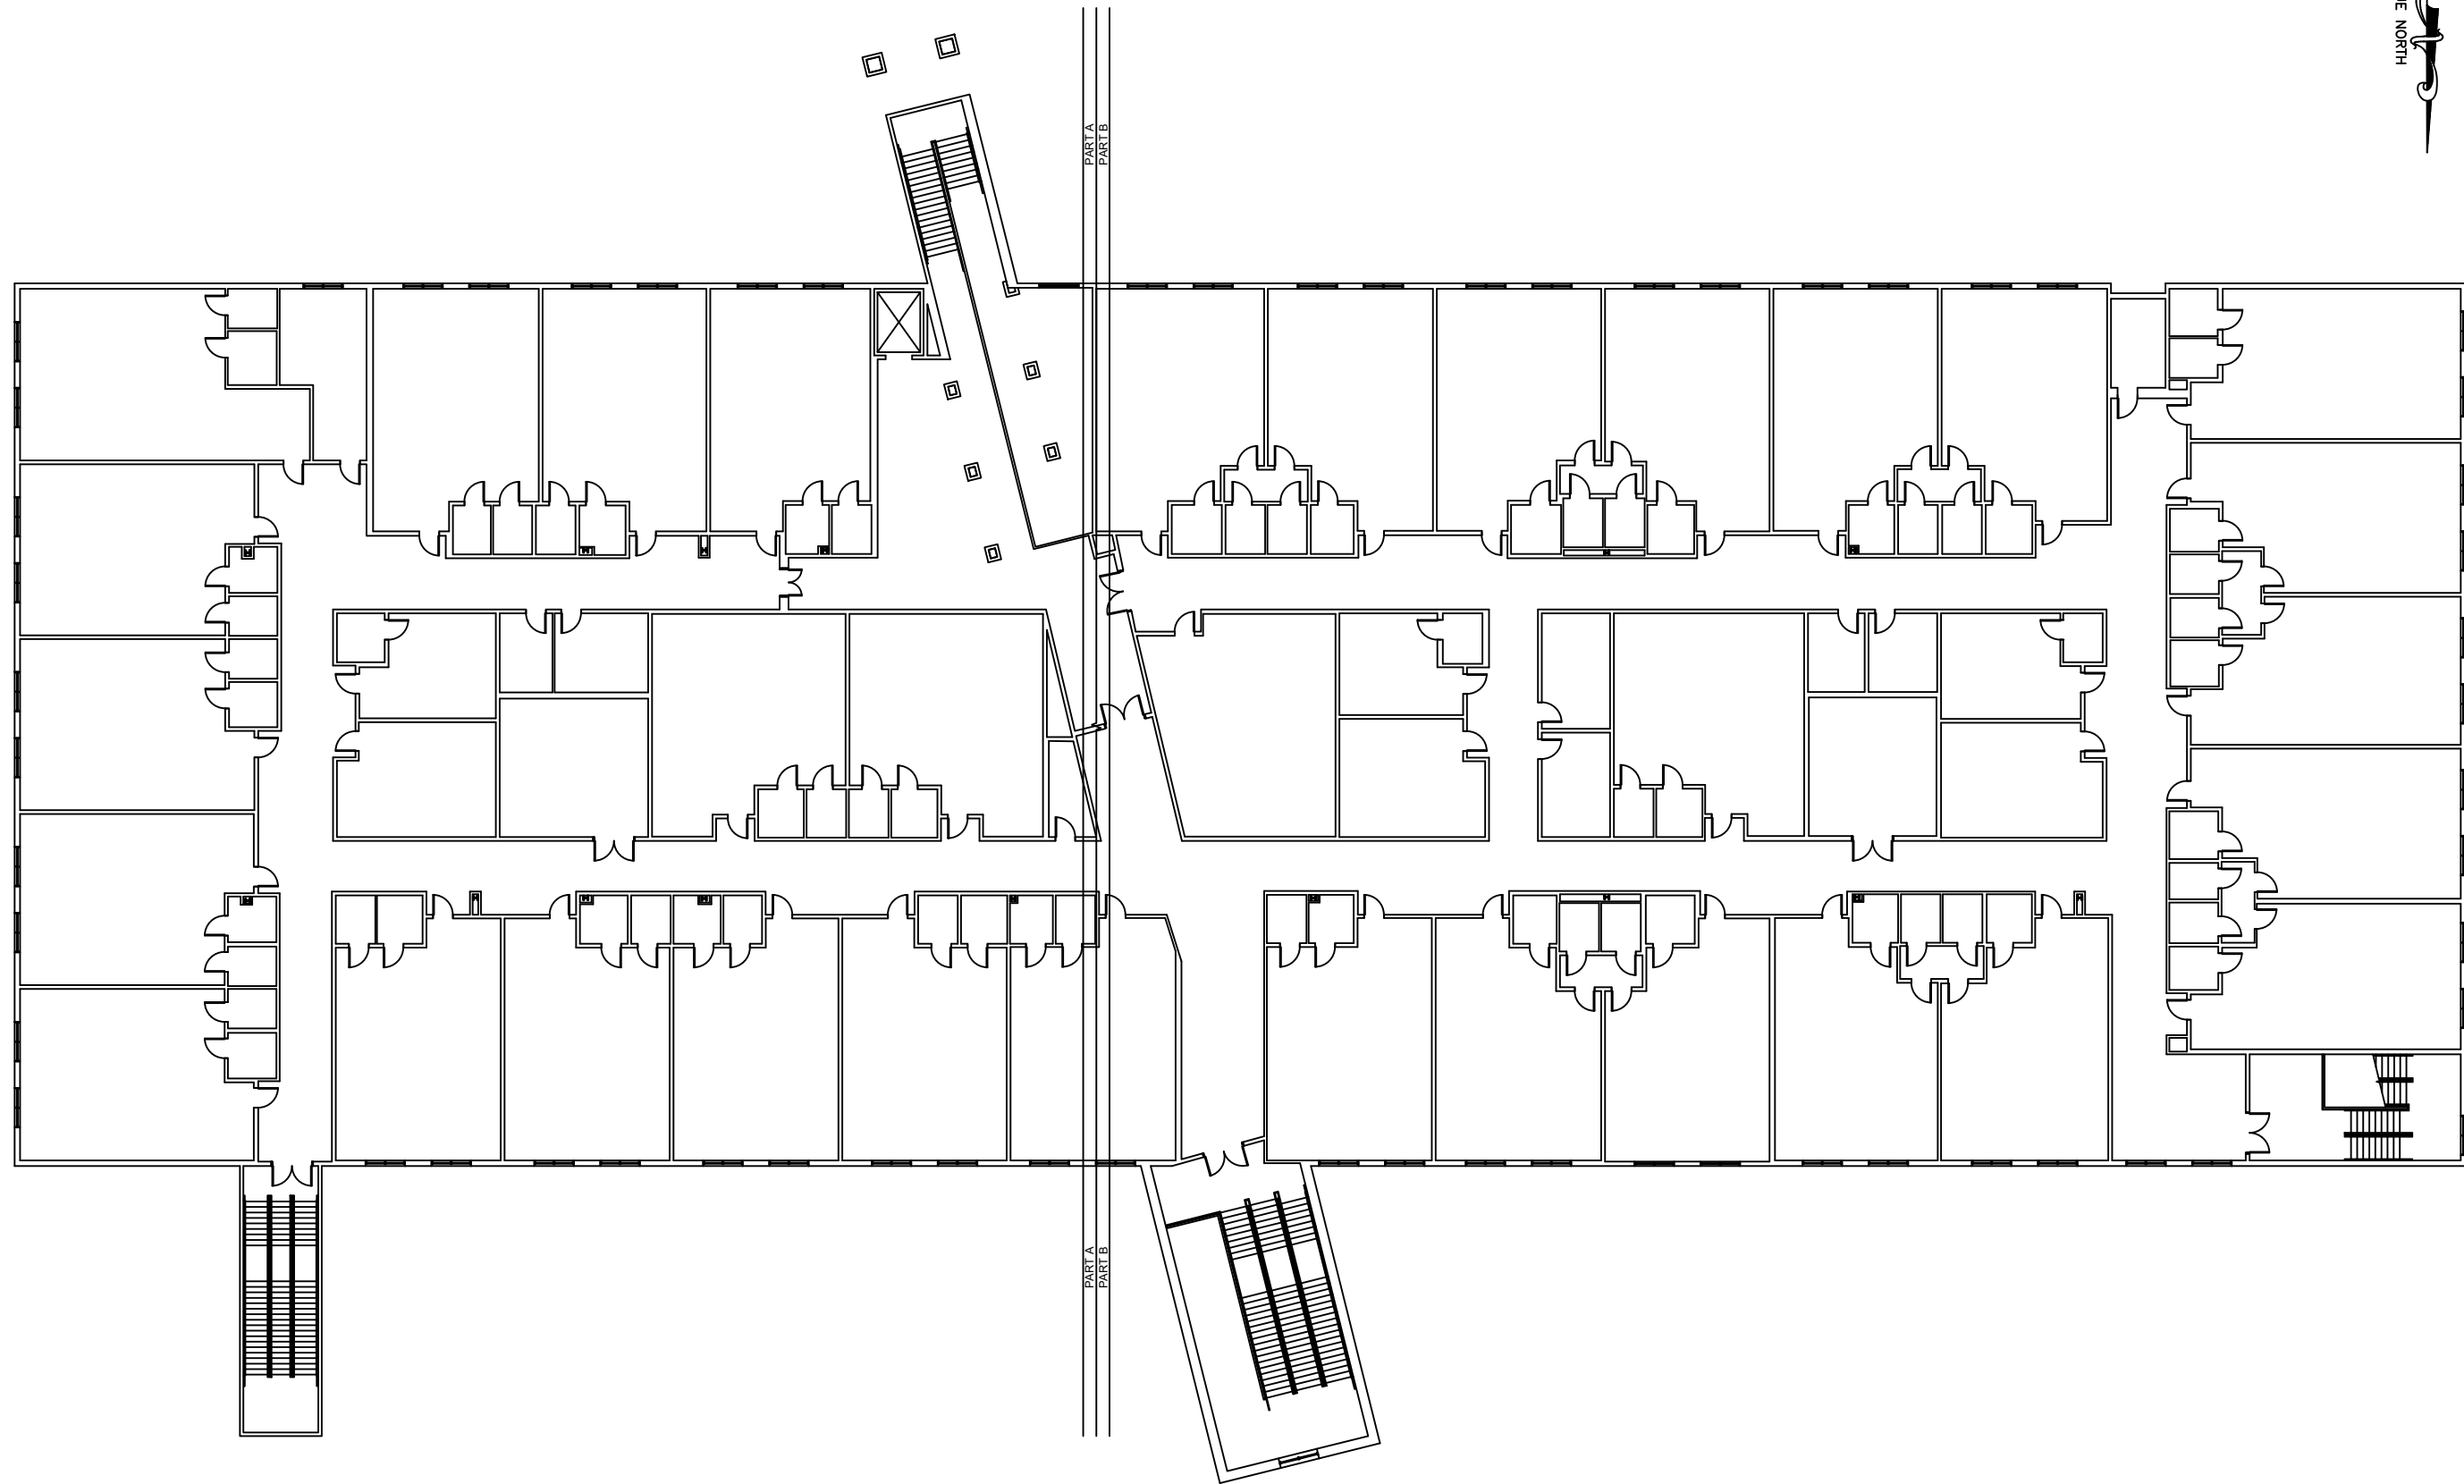

TRUE NORTH

REV	DATE	DESCRIPTION
A	03/09/21	PRELIMINARY FISH PLAN
B		
0		
1		
2		
3		
4		
5		
6		

ARCHIS PROJECT NO.:	
DRAWN BY:	CHECKED BY:
YP	CB



158 Terra Mango Loop, Suite B,
Orlando, FL 32835
Main: (407) 293-4168

PREPARED BY:



350 E. Crown Point Road, Suite 1100
Winter Garden, FL 34787
Main: 888.324.2557
Direct: 407.439.1594

DATE

, PE

FL PROFESSIONAL ENGINEER LIC. #

Minneola Charter

(FISH PLAN)

320 E Pearl St,
Minneola, FL


SHEET DESCRIPTION

BUILDING 01

SHEET NUMBER


B-01.2

BUILDING 01 SECOND FLOOR PLAN
SCALE: 3/32"=1'-0"

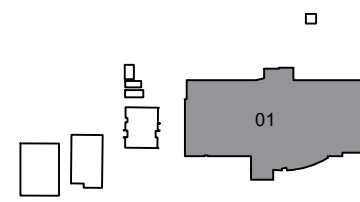


KEY PLAN

ARCHIS TECHNOLOGIES - \\server-1\H\Archis\21-039 Minneola Charter\21-039 Minneola Charter\From ISP\2021-03-09\896_Lake County_Fish Survey_Minneola Charter.dwg March 9, 2021 15:54:53 ADMIN

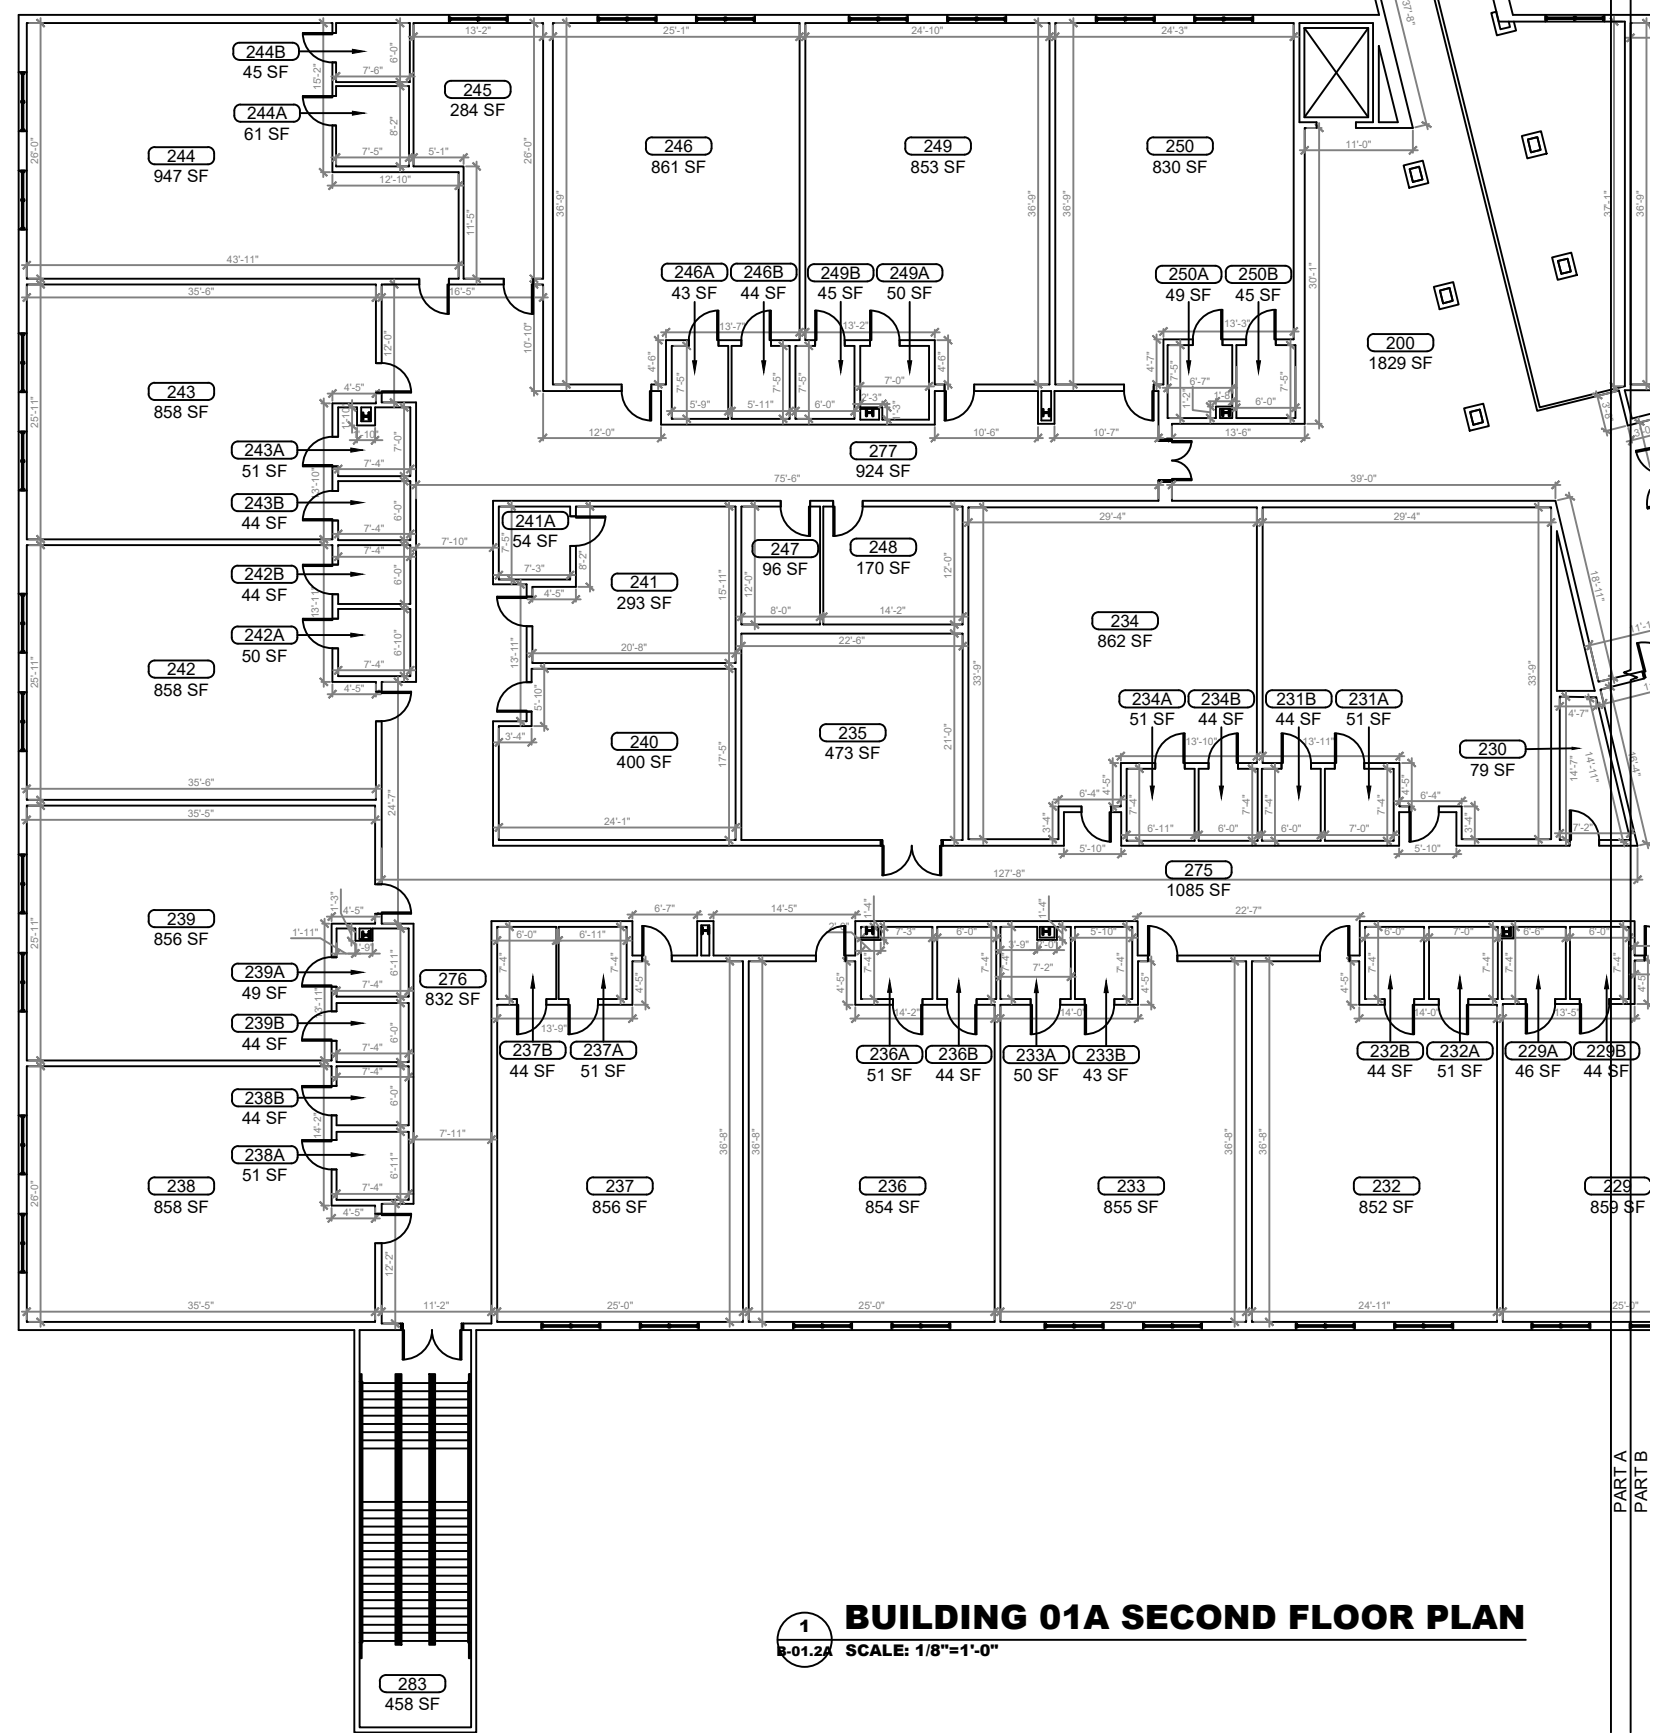

1 BUILDING 01A SECOND FLOOR PLAN
 B-01.2A SCALE: 1/8"=1'-0"

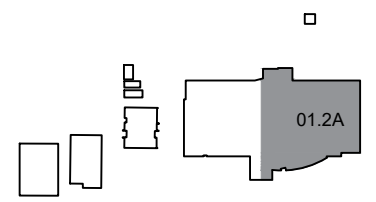

KEY PLAN



REV	DATE	DESCRIPTION
A	03/09/21	PRELIMINARY FISH PLAN
B		
0		
1		
2		
3		
4		
5		
6		

ARCHIS PROJECT NO.:
 DRAWN BY: YP CHECKED BY: CB



158 Terra Mango Loop, Suite B,
 Orlando, FL 32835
 Main: (407) 293-4168

PREPARED BY:



350 E. Crown Point Road, Suite 1100
 Winter Garden, FL 34787
 Main: 888.324.2557
 Direct: 407.439.1594

DATE

, PE

FL PROFESSIONAL ENGINEER LIC. #

Minneola Charter

(FISH PLAN)

320 E Pearl St,
 Minneola, FL

SHEET DESCRIPTION


BUILDING 01

SHEET NUMBER


B-01.2A

ARCHIS TECHNOLOGIES - \\server-1\H\Archis\21-039 Minneola Charter\From ISP\2021-03-09\896_Lake County Charter.dwg March 9, 2021 15:54:58 ADMIN

PART A
PART B

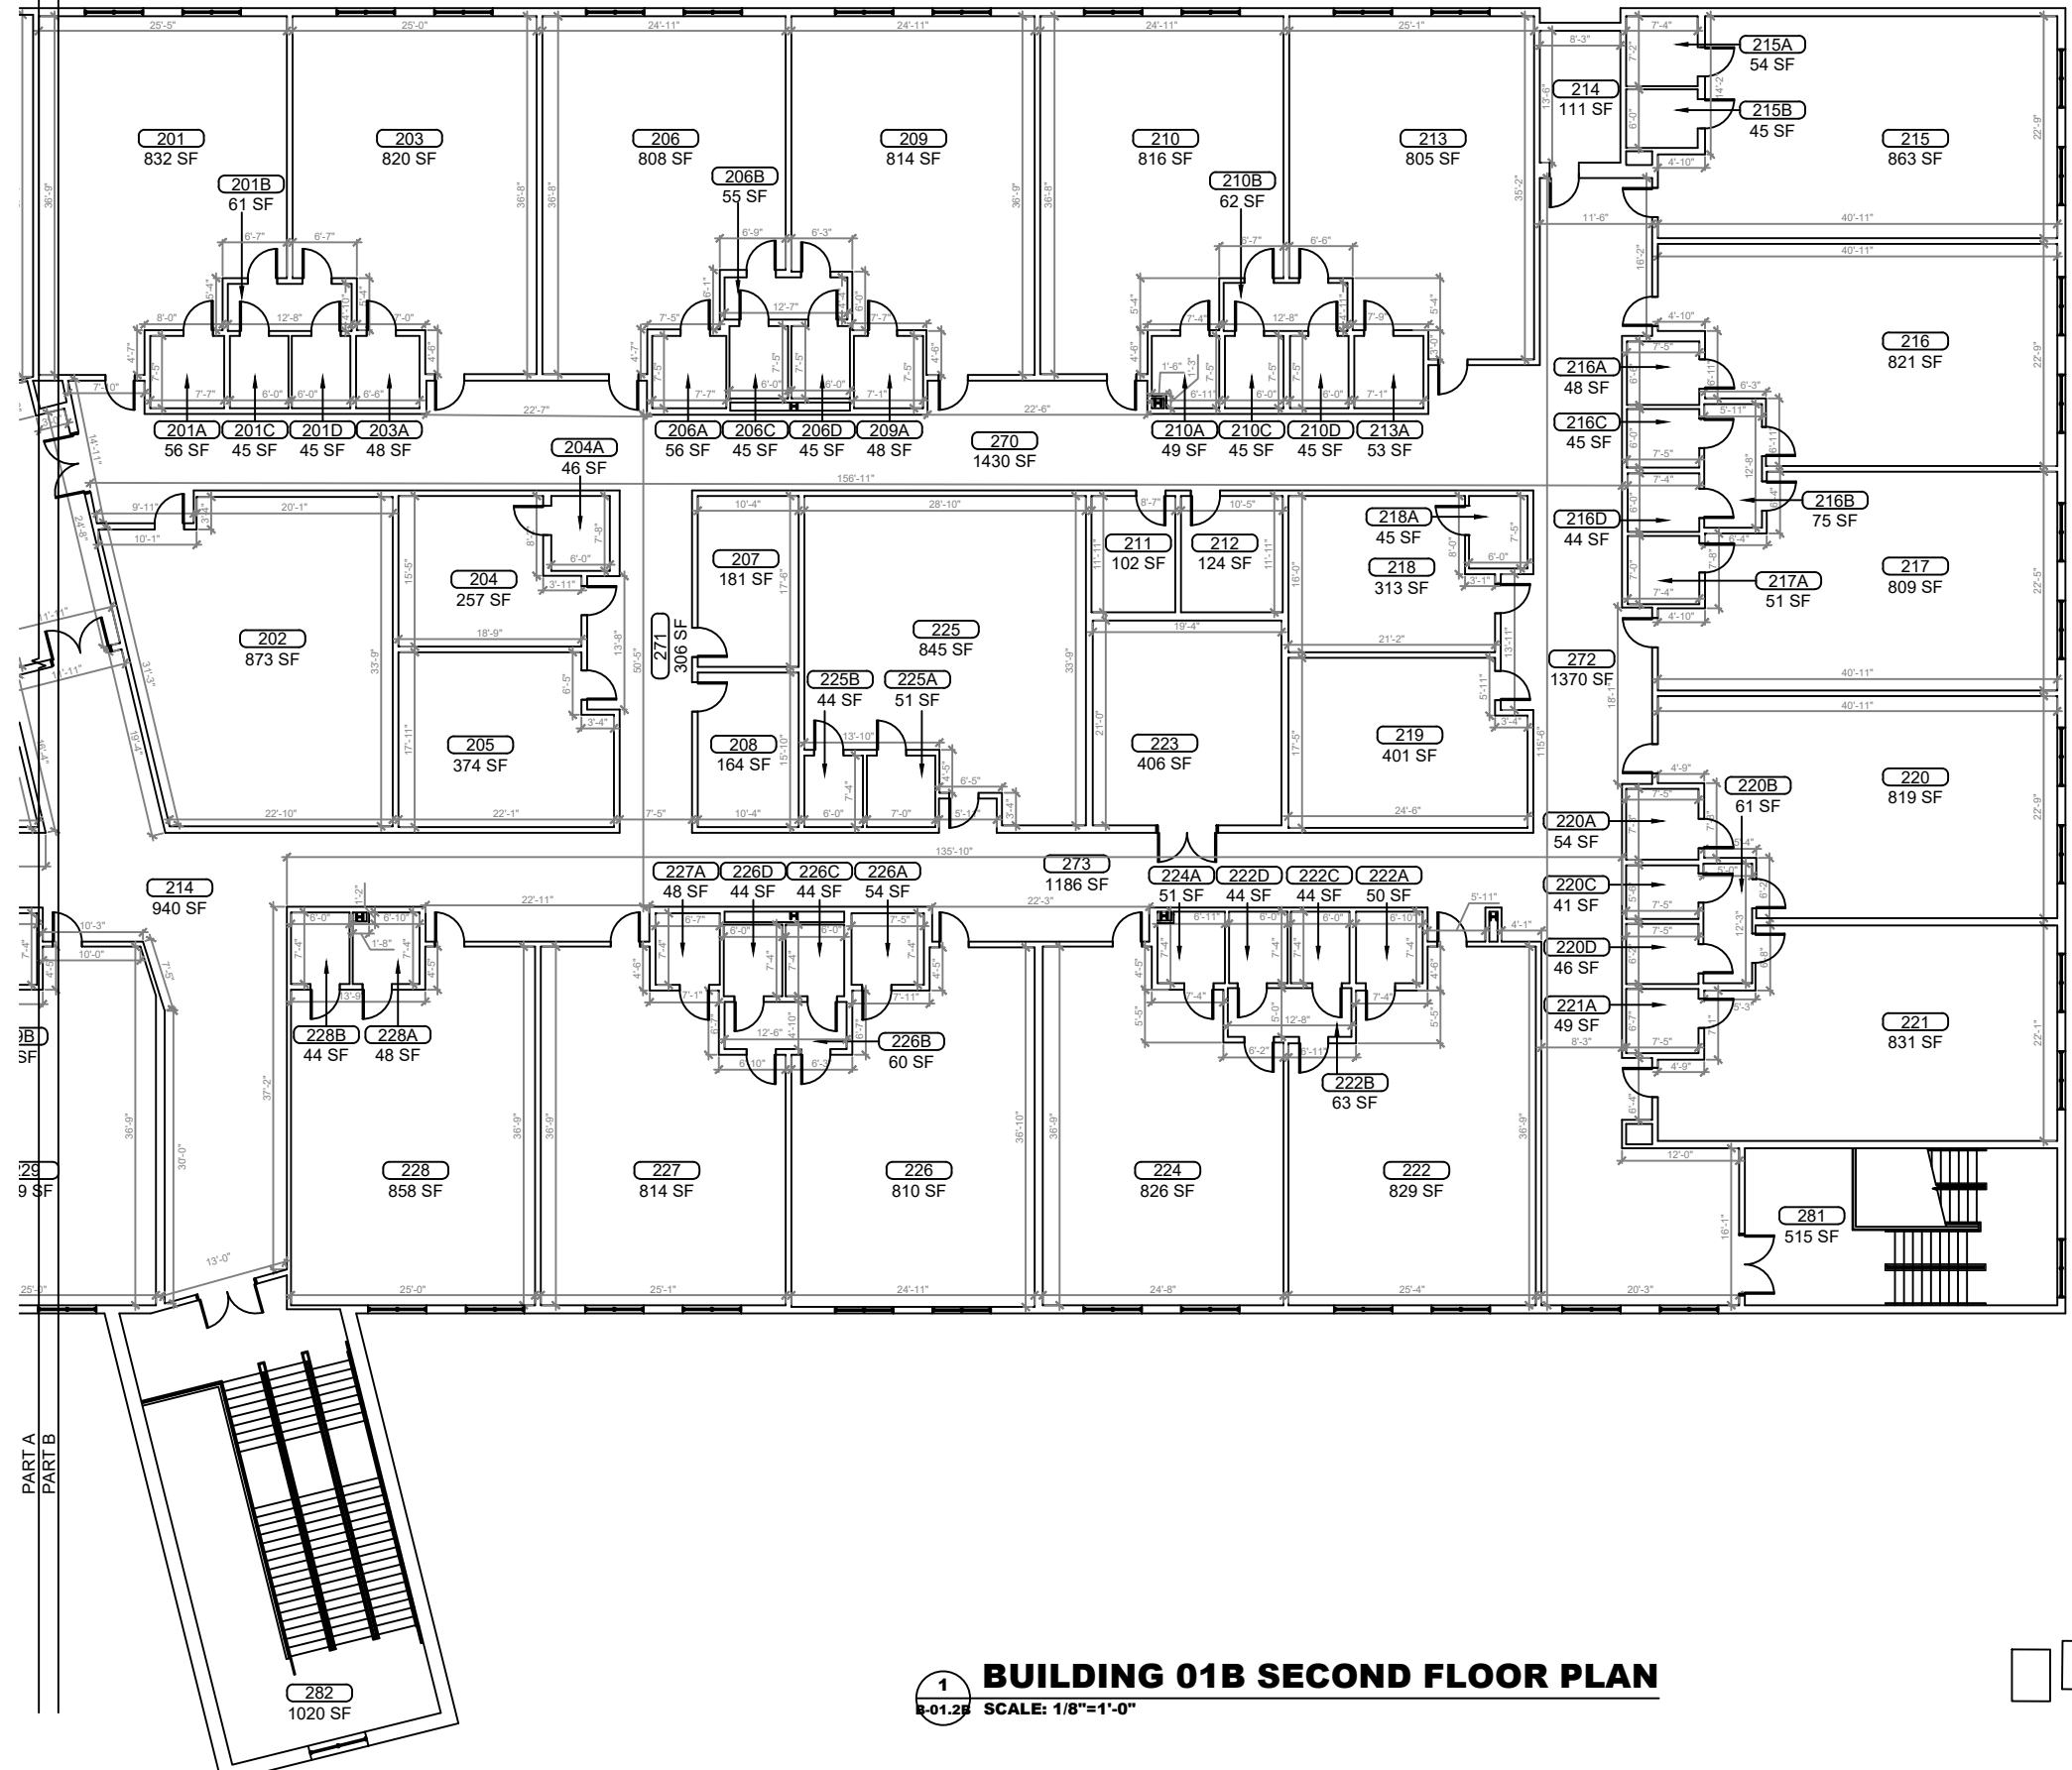

1 BUILDING 01B SECOND FLOOR PLAN
SCALE: 1/8"=1'-0"

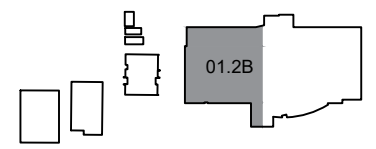

KEY PLAN

REV	DATE	DESCRIPTION
A	03/09/21	PRELIMINARY FISH PLAN
B		
0		
1		
2		
3		
4		
5		
6		

ARCHIS PROJECT NO.:

DRAWN BY:	CHECKED BY:
YP	CB




CMI
158 Terra Mango Loop, Suite B,
Orlando, FL 32835
Main: (407) 293-4168

PREPARED BY:
ARCHIS
350 E. Crown Point Road, Suite 1100
Winter Garden, FL 34787
Main: 888.324.2557
Direct: 407.439.1594


DATE
_____, PE
FL PROFESSIONAL ENGINEER LIC. #

Minneola Charter
(FISH PLAN)
320 E Pearl St,
Minneola, FL
SHEET DESCRIPTION
BUILDING 01
SHEET NUMBER
B-01.2B


ARCHIS TECHNOLOGIES - \\server-1\H\Archis\21-039 Minneola Charter\From ISP\2021-03-09\896_Lake County_Fish Survey_Minneola Charter.dwg March 9, 2021 15:55:03 ADMIN

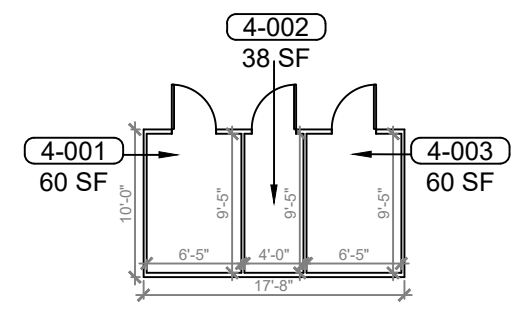


1 BUILDING 04 FLOOR PLAN
 B-02 SCALE: 3/16"=1'-0"

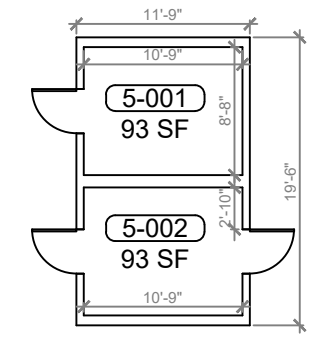


2 BUILDING 05 FLOOR PLAN
 B-02 SCALE: 3/16"=1'-0"

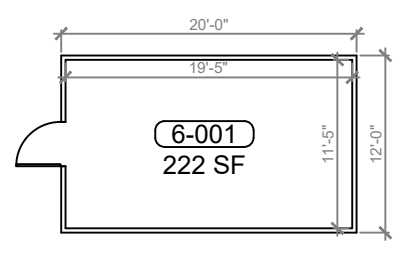

3 BUILDING 06 FLOOR PLAN
 B-02 SCALE: 3/16"=1'-0"

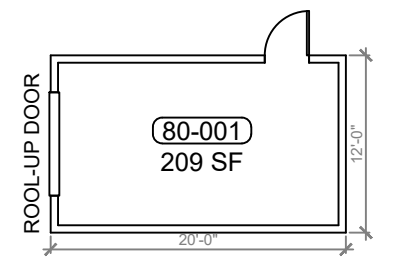

4 BUILDING 80 FLOOR PLAN
 B-02 SCALE: 3/16"=1'-0"

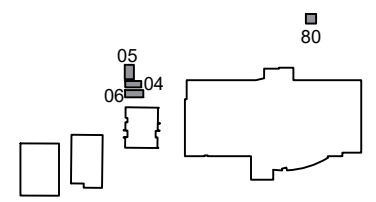

KEY PLAN

REV	DATE	DESCRIPTION
A	03/09/21	PRELIMINARY FISH PLAN
B		
0		
1		
2		
3		
4		
5		
6		

ARCHIS PROJECT NO.:	
DRAWN BY: YP	CHECKED BY: CB



PREPARED BY:

 350 E. Crown Point Road, Suite 1100
 Winter Garden, FL 34787
 Main: 888.324.2557
 Direct: 407.439.1594


DATE
 , PE
 FL PROFESSIONAL ENGINEER LIC. #

Minneola Charter
(FISH PLAN)
 320 E Pearl St,
 Minneola, FL


SHEET DESCRIPTION
**BUILDING 04,
 05, 06 & 80**

SHEET NUMBER
B-02

ARCHIS TECHNOLOGIES - \\server-1\H\Archis\21-039 Minneola Charter\21-039 Minneola Charter\21-039 Minneola Charter.dwg March 9, 2021 15:55:08 ADMIN

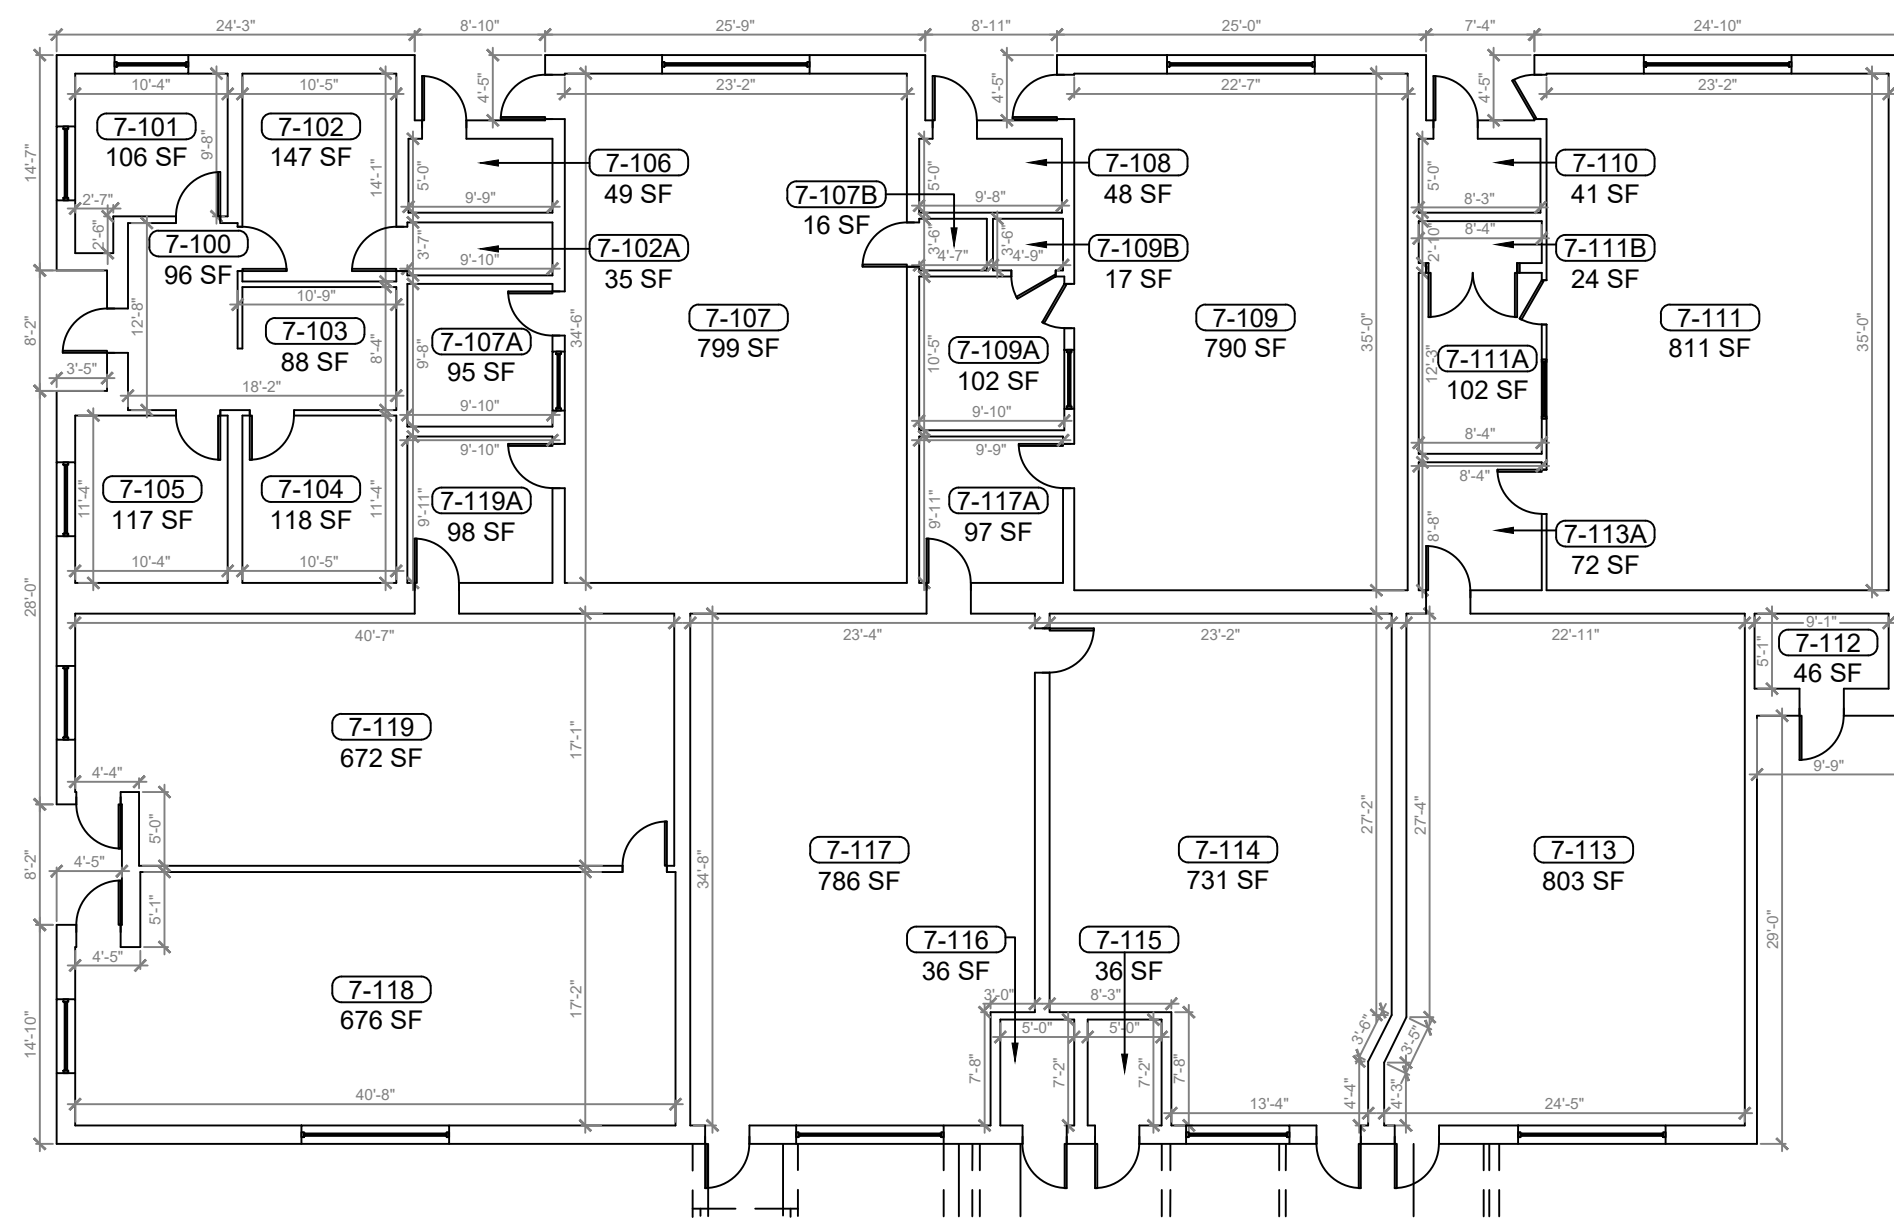

1 **BUILDING 07 FLOOR PLAN**
 B-03 SCALE: 3/16"=1'-0"

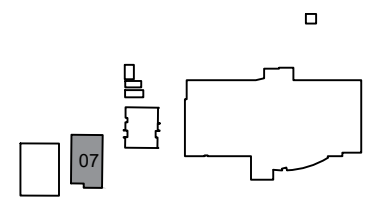

KEY PLAN

REV	DATE	DESCRIPTION
A	03/09/21	PRELIMINARY FISH PLAN
B		
0		
1		
2		
3		
4		
5		
6		

ARCHIS PROJECT NO.:	
DRAWN BY:	CHECKED BY:
YP	CB



C M I
 158 Terra Mango Loop, Suite B,
 Orlando, FL 32835
 Main: (407) 293-4168


PREPARED BY:
ARCHIS
 350 E. Crown Point Road, Suite 1100
 Winter Garden, FL 34787
 Main: 888.324.2557
 Direct: 407.439.1594

DATE _____
 , PE
 FL PROFESSIONAL ENGINEER LIC. # _____


Minneola Charter
(FISH PLAN)
 320 E Pearl St,
 Minneola, FL
 SHEET DESCRIPTION
BUILDING 07

SHEET NUMBER
B-03

ARCHIS TECHNOLOGIES - \\server-1\H\Archis\21-039 Minneola Charter\From ISP\2021-03-09\896_Lake County_Fish Survey_Minneola Charter.dwg March 9, 2021 15:55:13 ADMIN

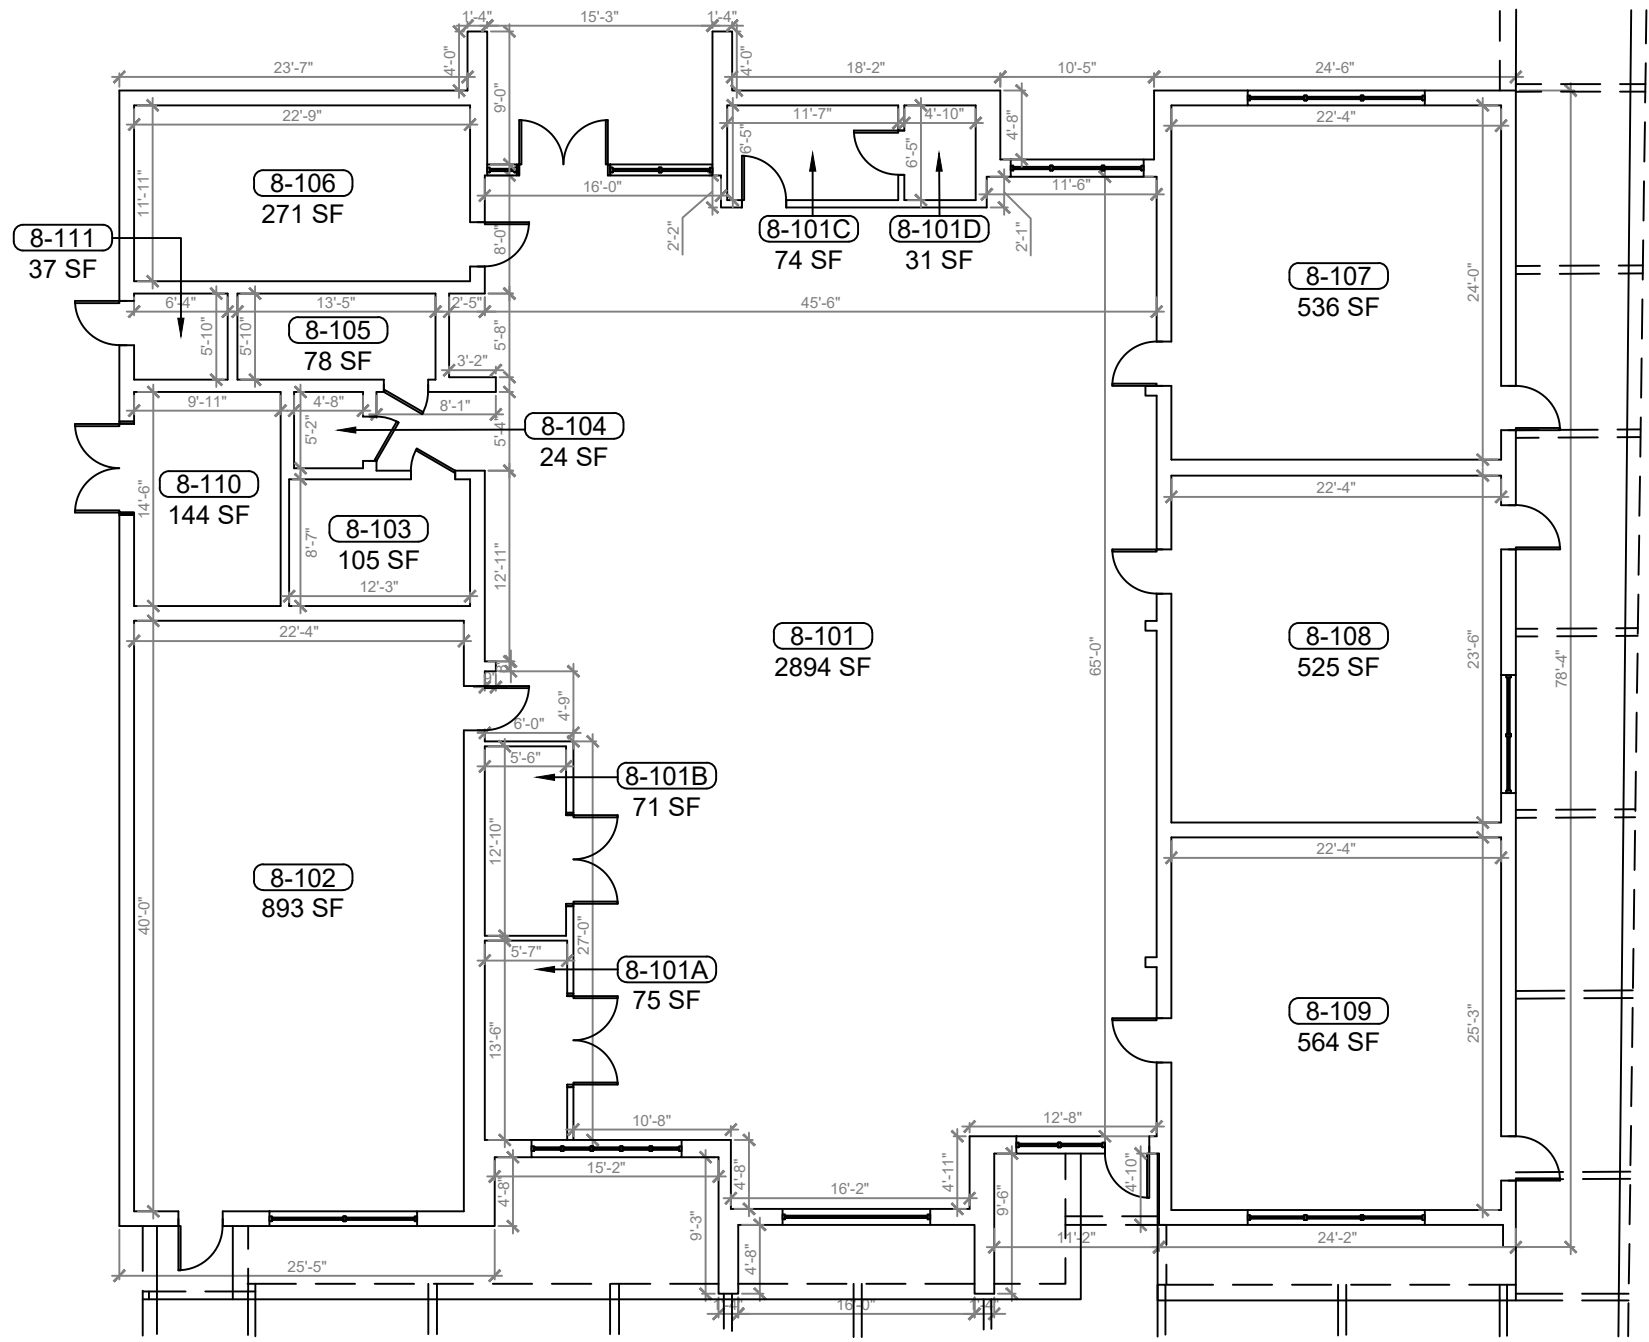


1 BUILDING 08 FLOOR PLAN
 B-04 SCALE: 3/16"=1'-0"

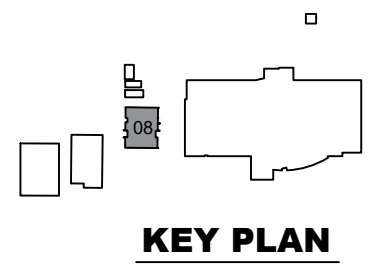

REV	DATE	DESCRIPTION
A	03/09/21	PRELIMINARY FISH PLAN
B		
0		
1		
2		
3		
4		
5		
6		

ARCHIS PROJECT NO.:

DRAWN BY:	CHECKED BY:
YP	CB

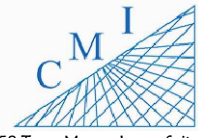

158 Terra Mango Loop, Suite B,
 Orlando, FL 32835
 Main: (407) 293-4168

PREPARED BY:



350 E. Crown Point Road, Suite 1100
 Winter Garden, FL 34787
 Main: 888.324.2557
 Direct: 407.439.1594

DATE

, PE

FL PROFESSIONAL ENGINEER LIC. #

Minneola Charter

(FISH PLAN)

320 E Pearl St,
 Minneola, FL


SHEET DESCRIPTION

BUILDING 08

SHEET NUMBER

B-04

ARCHIS TECHNOLOGIES - \\server-1\H\Archis\21-039 Minneola Charter\From ISP\2021-03-09\896_Lake County_Fish Survey_Minneola Charter.dwg March 9, 2021 15:55:18 ADMIN

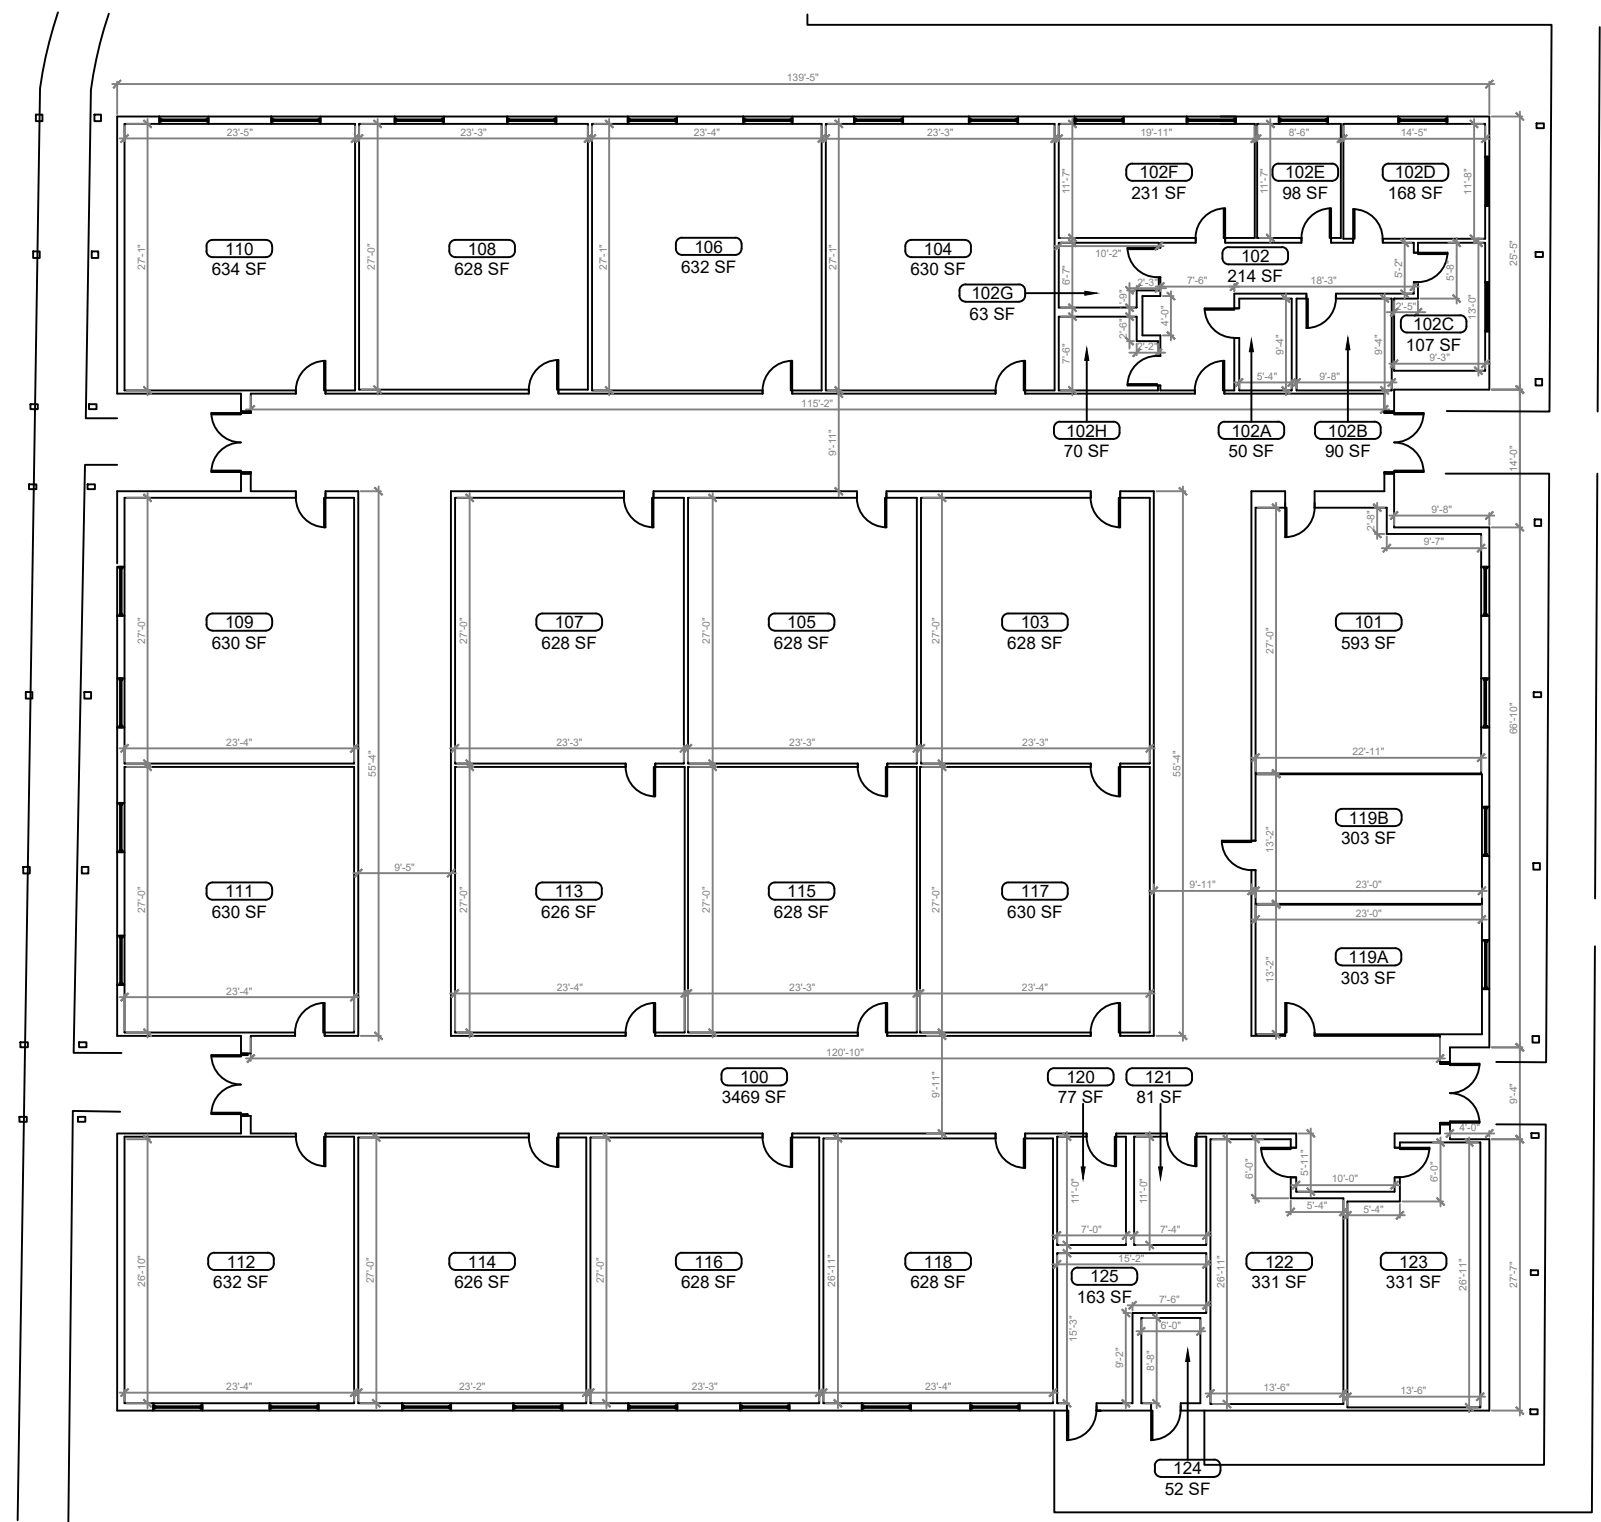

REV	DATE	DESCRIPTION
A	03/09/21	PRELIMINARY FISH PLAN
B		
0		
1		
2		
3		
4		
5		
6		

ARCHIS PROJECT NO.:	
DRAWN BY:	CHECKED BY:
YP	CB



CMI
 158 Terra Mango Loop, Suite B,
 Orlando, FL 32835
 Main: (407) 293-4168

PREPARED BY:

 350 E. Crown Point Road, Suite 1100
 Winter Garden, FL 34787
 Main: 888.324.2557
 Direct: 407.439.1594


DATE _____
 , PE
 FL PROFESSIONAL ENGINEER LIC. # _____

Minneola Charter
(FISH PLAN)
 320 E Pearl St,
 Minneola, FL

SHEET DESCRIPTION
BUILDING 09

SHEET NUMBER
B-05

1 BUILDING 09 FLOOR PLAN
 B-05 SCALE: 1/8"=1'-0"

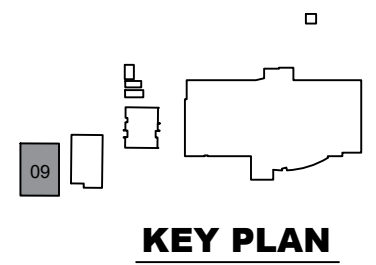

KEY PLAN