


# MOUNT DORA HS



REV	DATE	DESCRIPTION
A	02/09/21	PRELIMINARY FISH PLAN
B		
0		
1		
2		
3		
4		
5		
6		

ARCHIS PROJECT NO.:	
DRAWN BY: SH	CHECKED BY: CB

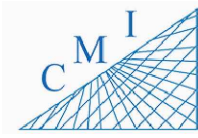

158 Terra Mango Loop, Suite B,  
Orlando, FL 32835  
Main: (407) 293-4168


PREPARED BY:



350 E. Crown Point Road, Suite 1100  
Winter Garden, FL 34787  
Main: 888.324.2557  
Direct: 407.439.1594

## INDEX OF DRAWINGS

SHT. NO.	DESCRIPTION
SP-01	AERIAL
SP-02	SITE PLAN
B-01.1	BUILDING 01 FIRST FLOOR
B-01.2	BUILDING 01 SECONG FLOOR
B-02.1	BUILDING 02 FIRST FLOOR
B-02.2	BUILDING 02 SECONG FLOOR
B-03.1	BUILDING 03 FIRST FLOOR
B-03.2	BUILDING 03 SECONG FLOOR
B-04.1 & 04A	BUILDING 04 FIRST FLOOR
B-04.2	BUILDING 04 SECONG FLOOR
B-05	BUILDING 05 & 06 FLOOR PLAN
B-06	BUILDING 07 FLOOR PLAN
B-07.1	BUILDING 08 FLOOR PLAN (A)
B-07.2	BUILDING 08 FLOOR PLAN (B)
B-08	BUILDING 09 FLOOR PLAN
B-09	BUILDING 10 FLOOR PLAN
B-10	BUILDING 11 & 15 FLOOR PLAN
B-11	BUILDING 16, 17 & 21 FLOOR PLAN
B-12	BUILDING 23, 25 & 26 FLOOR PLAN
B-13	BUILDING 27 & 28 FLOOR PLAN

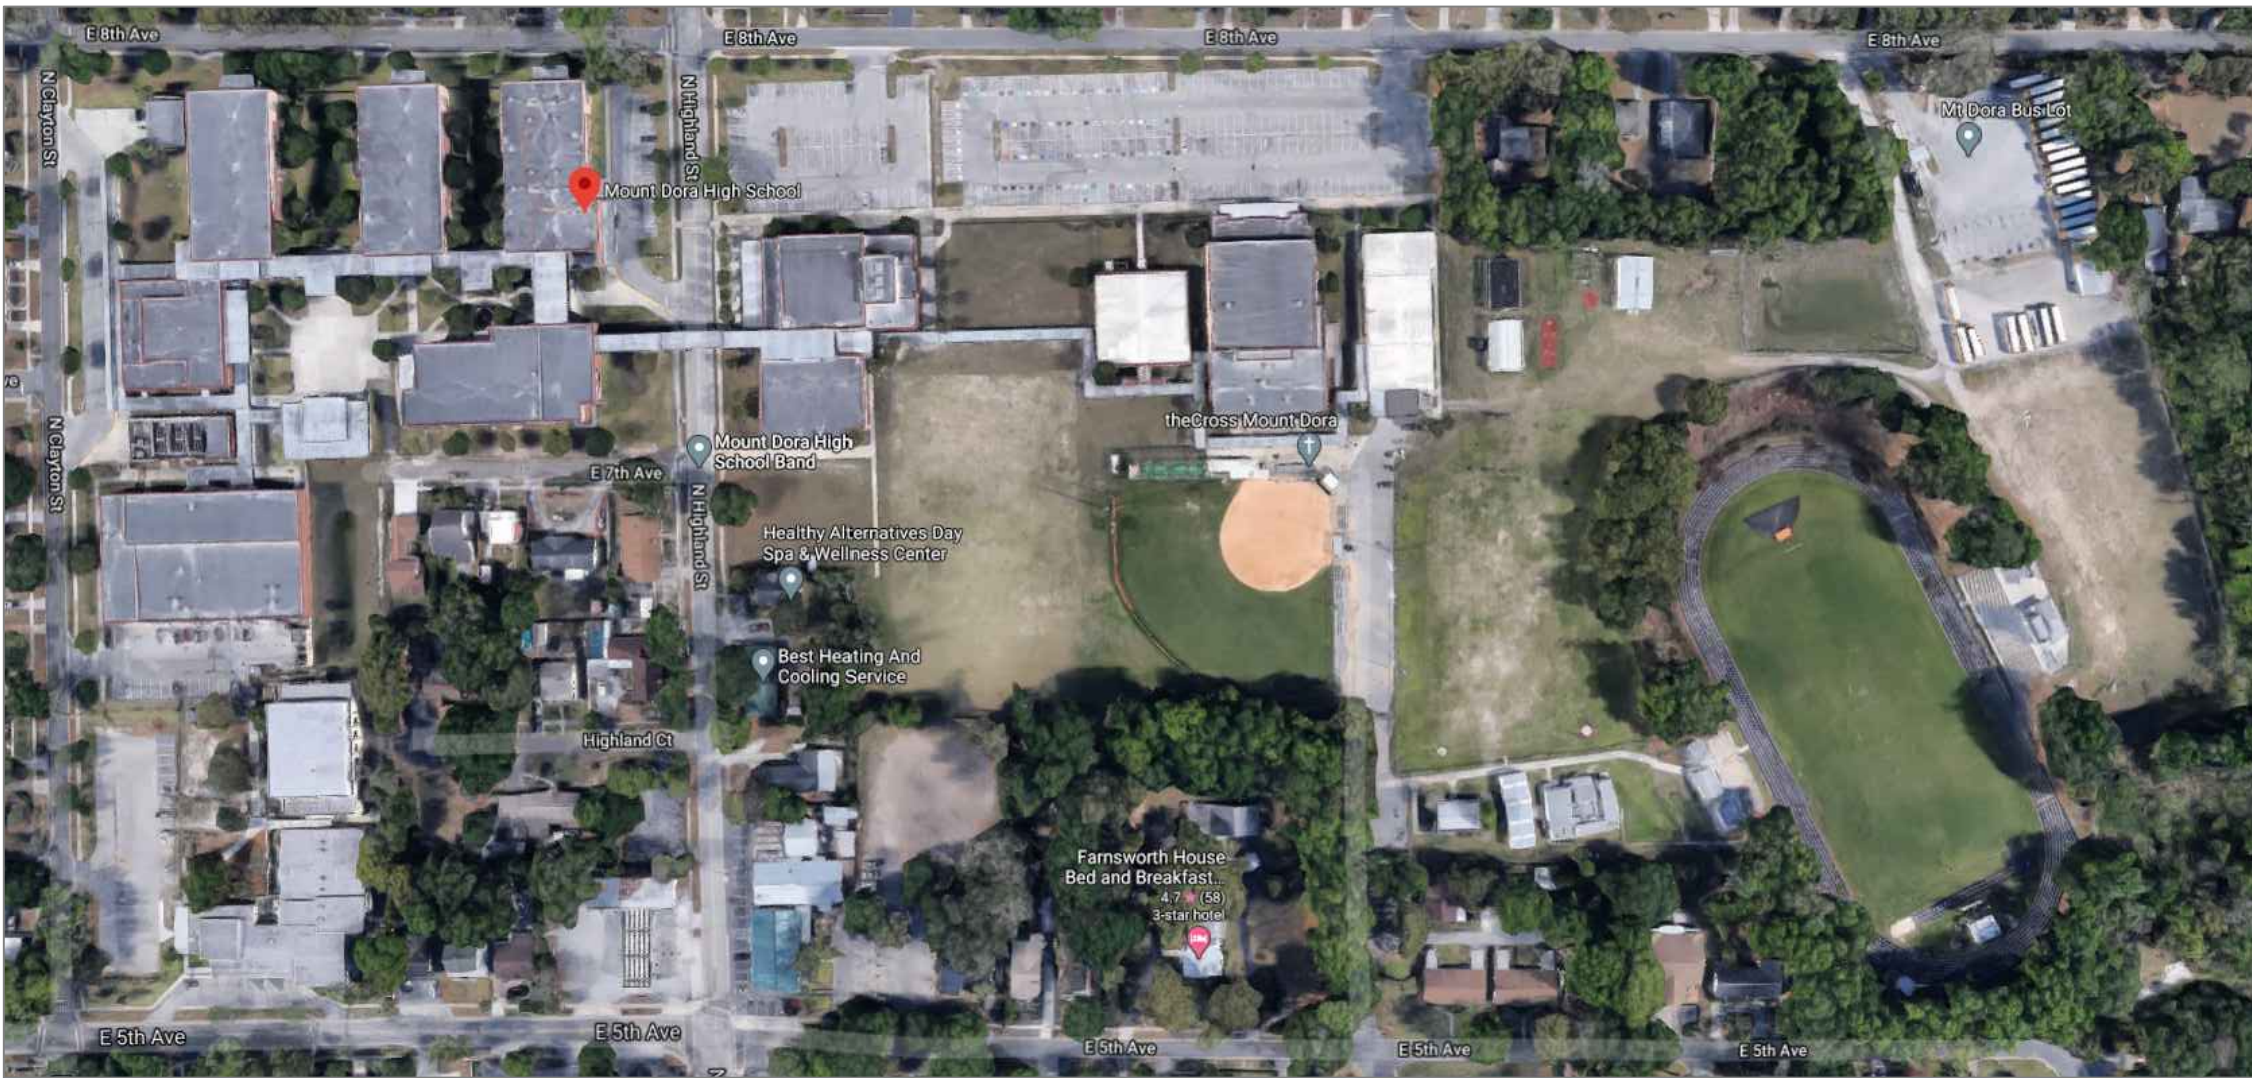

**1** **AERIAL VIEW**  
SP-01 SCALE: N.T.S.

**DATE**  
**, PE**  
FL PROFESSIONAL ENGINEER LIC. #


**Mount Dora HS**  
**(FISH PLAN)**  
700 N Highland St, Mt  
Dora, FL

SHEET DESCRIPTION  
**AERIAL VIEW**

SHEET NUMBER  
**SP-01**

ARCHIS TECHNOLOGIES - \\Server-1\h\Archis\21-022 Mount Dora HS\From ISP\2021-02-16\896\_Lake County Fish Survey\_Mount Dora HS.dwg February 17, 2021 00:29:06 PC20

ARCHIS TECHNOLOGIES - \\Server-1\h\Archis\21-022 Mount Dora HS\From ISP\2021-02-16\896\_Lake County Fish Survey\_Mount Dora HS.dwg February 17, 2021 00:29:16 PC20

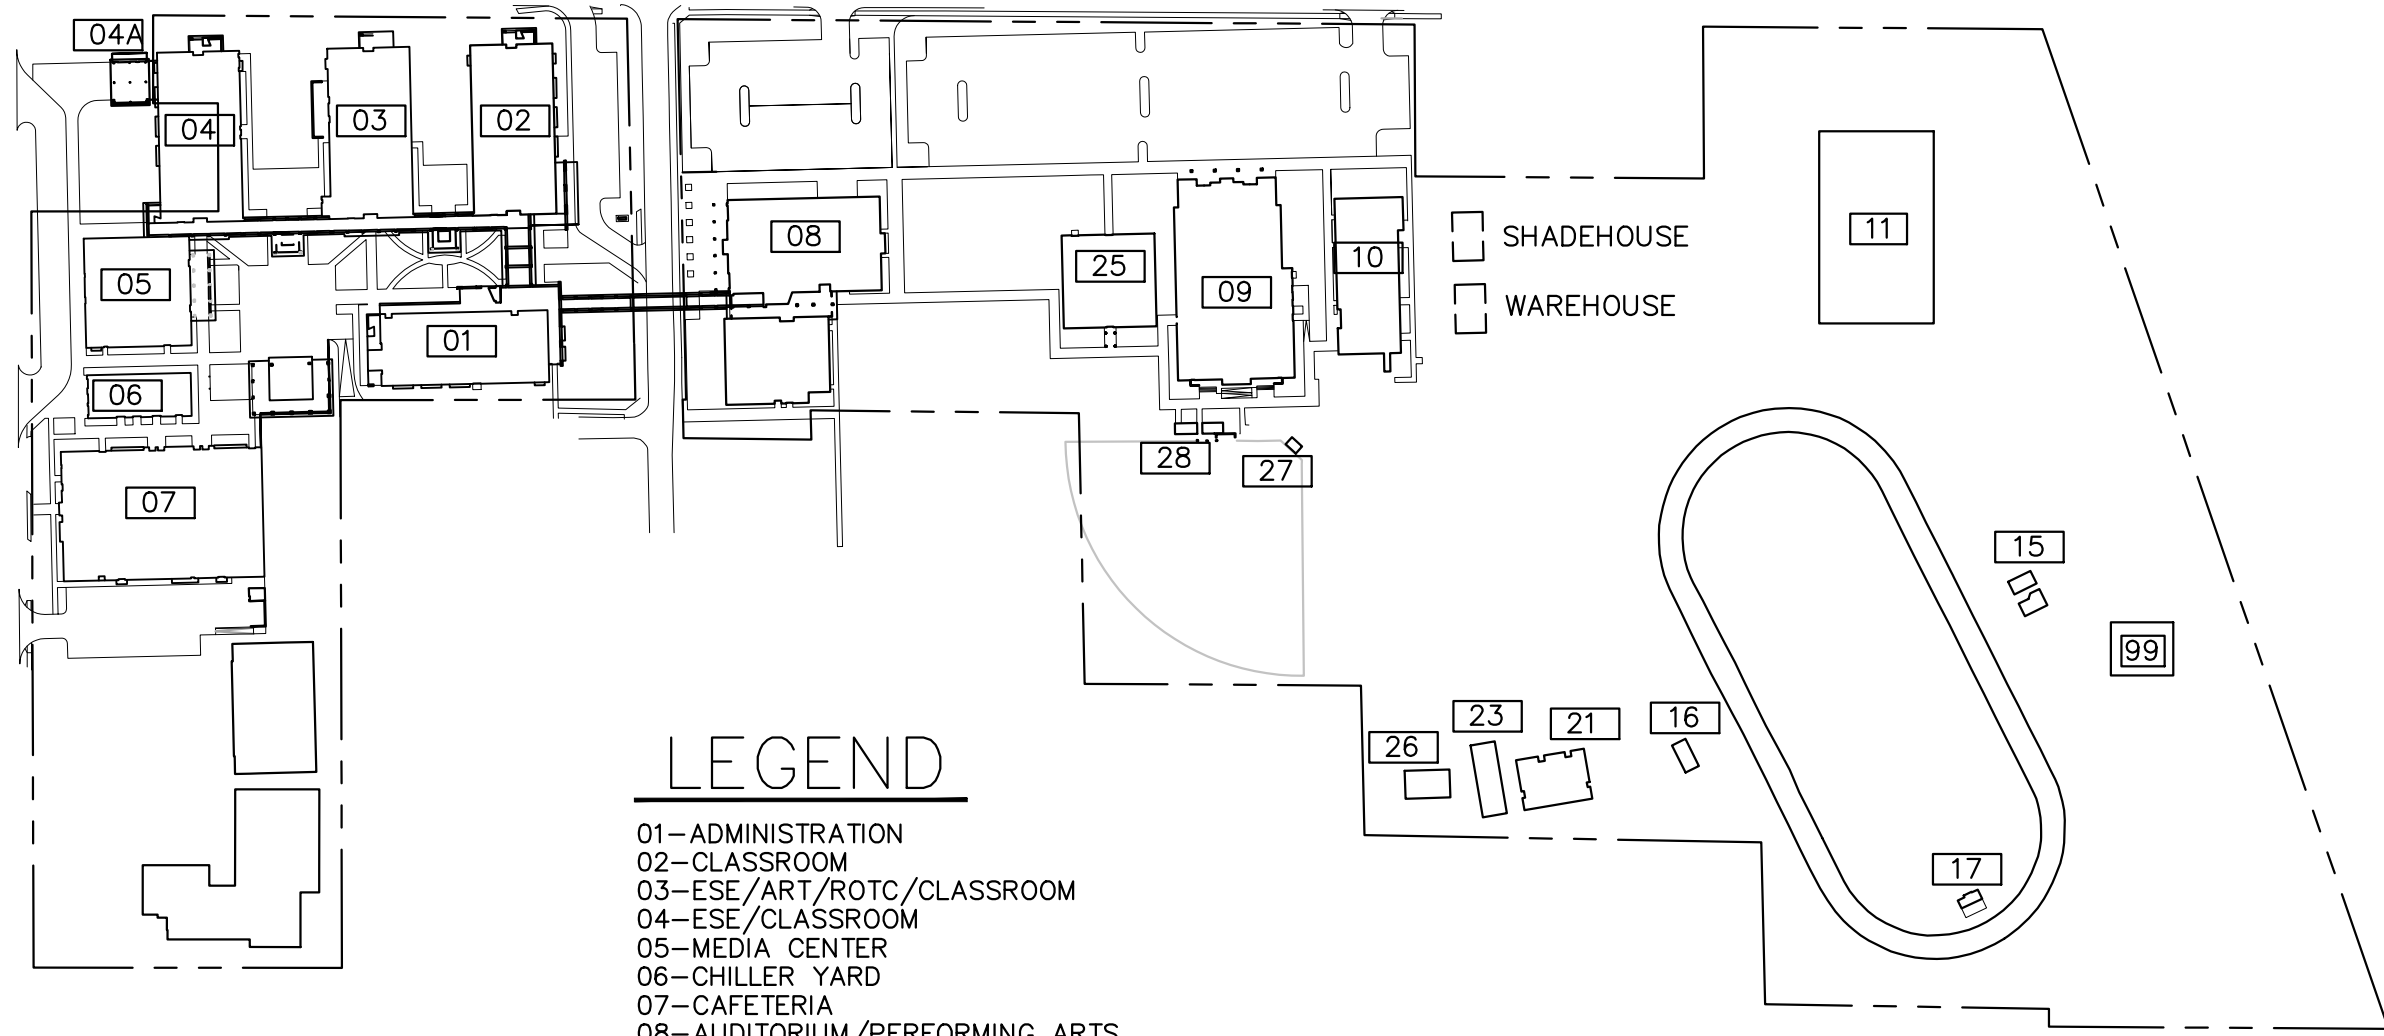

- LEGEND**
- 01-ADMINISTRATION
  - 02-CLASSROOM
  - 03-ESE/ART/ROTC/CLASSROOM
  - 04-ESE/CLASSROOM
  - 05-MEDIA CENTER
  - 06-CHILLER YARD
  - 07-CAFETERIA
  - 08-AUDITORIUM/PERFORMING ARTS
  - 09-GYMNASIUM
  - 10-AGRICULTURE
  - 15-CONCESSIONS/PRESS BOX
  - 16-CONCESSIONS
  - 17-PE STORAGE
  - 21-LOCKER ROOM
  - 23-WEIGHT ROOM
  - 25-FITNESS CENTER
  - 26-PE OFFICE
  - 27-CONCESSIONS/PRESS BOX
  - 28-DUGOUT STORAGE
  - 99-PORTABLES

**1 OVERALL SITE PLAN**  
 SP-02 SCALE: N.T.S

REV	DATE	DESCRIPTION
A	02/09/21	PRELIMINARY FISH PLAN
B		
0		
1		
2		
3		
4		
5		
6		

ARCHIS PROJECT NO.:  
 DRAWN BY: SH  
 CHECKED BY: CB



**CMI**  
 158 Terra Mango Loop, Suite B,  
 Orlando, FL 32835  
 Main: (407) 293-4168

PREPARED BY:  
**ARCHIS**  
 350 E. Crown Point Road, Suite 1100  
 Winter Garden, FL 34787  
 Main: 888.324.2557  
 Direct: 407.439.1594


**DATE**  
 , PE  
 FL PROFESSIONAL ENGINEER LIC. #

**Mount Dora HS**  
**(FISH PLAN)**  
 700 N Highland St, Mt  
 Dora, FL


SHEET DESCRIPTION  
**OVERALL SITE PLAN**

SHEET NUMBER  
**SP-02**

ARCHIS TECHNOLOGIES - \\Server-1\h\Archis\21-022 Mount Dora HS\From ISP\2021-02-16\896\_Lake County Fish Survey\_Mount Dora HS.dwg February 17, 2021 00:29:18 PC20

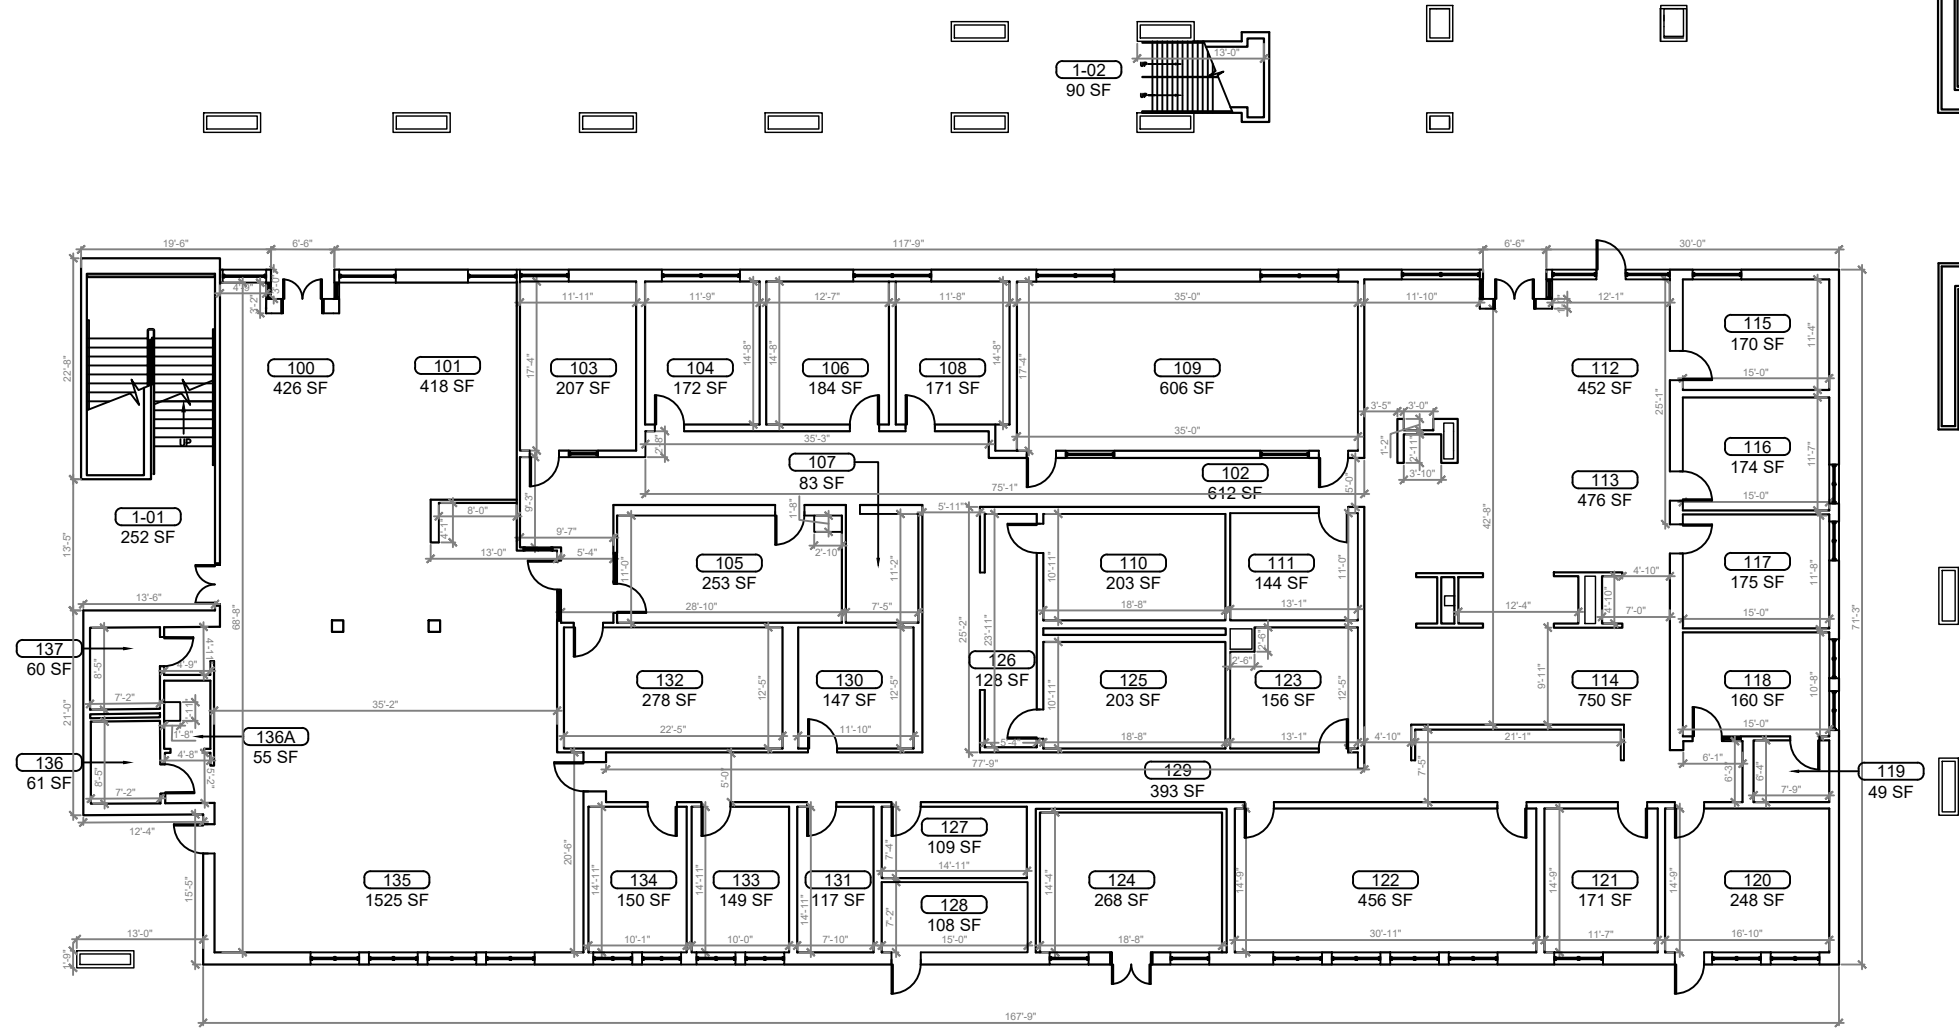


**1 BUILDING 01 FIRST FLOOR PLAN**  
 B-01.1 SCALE: 1/8"=1'-0"

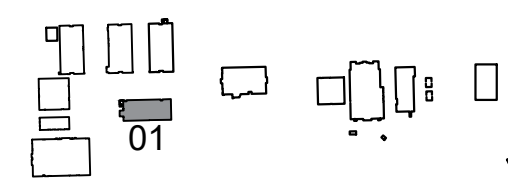

KEY PLAN

REV	DATE	DESCRIPTION
A	02/09/21	PRELIMINARY FISH PLAN
B		
0		
1		
2		
3		
4		
5		
6		

ARCHIS PROJECT NO.:  
 DRAWN BY: SH  
 CHECKED BY: CB

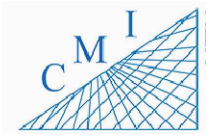

158 Terra Mango Loop, Suite B,  
 Orlando, FL 32835  
 Main: (407) 293-4168

PREPARED BY:  
**ARCHIS**  
 350 E. Crown Point Road, Suite 1100  
 Winter Garden, FL 34787  
 Main: 888.324.2557  
 Direct: 407.439.1594

DATE  
 , PE  
 FL PROFESSIONAL ENGINEER LIC. #


**Mount Dora HS**  
**(FISH PLAN)**

700 N Highland St, Mt  
 Dora, FL


SHEET DESCRIPTION  
**BUILDING**  
**01**

SHEET NUMBER  
**B-01.1**

ARCHIS TECHNOLOGIES - \\Server-1\h\Archis\21-022 Mount Dora HS\From ISP\2021-02-16\896\_Lake County Fish Survey\_Mount Dora HS.dwg February 17, 2021 00:29:23 PC20

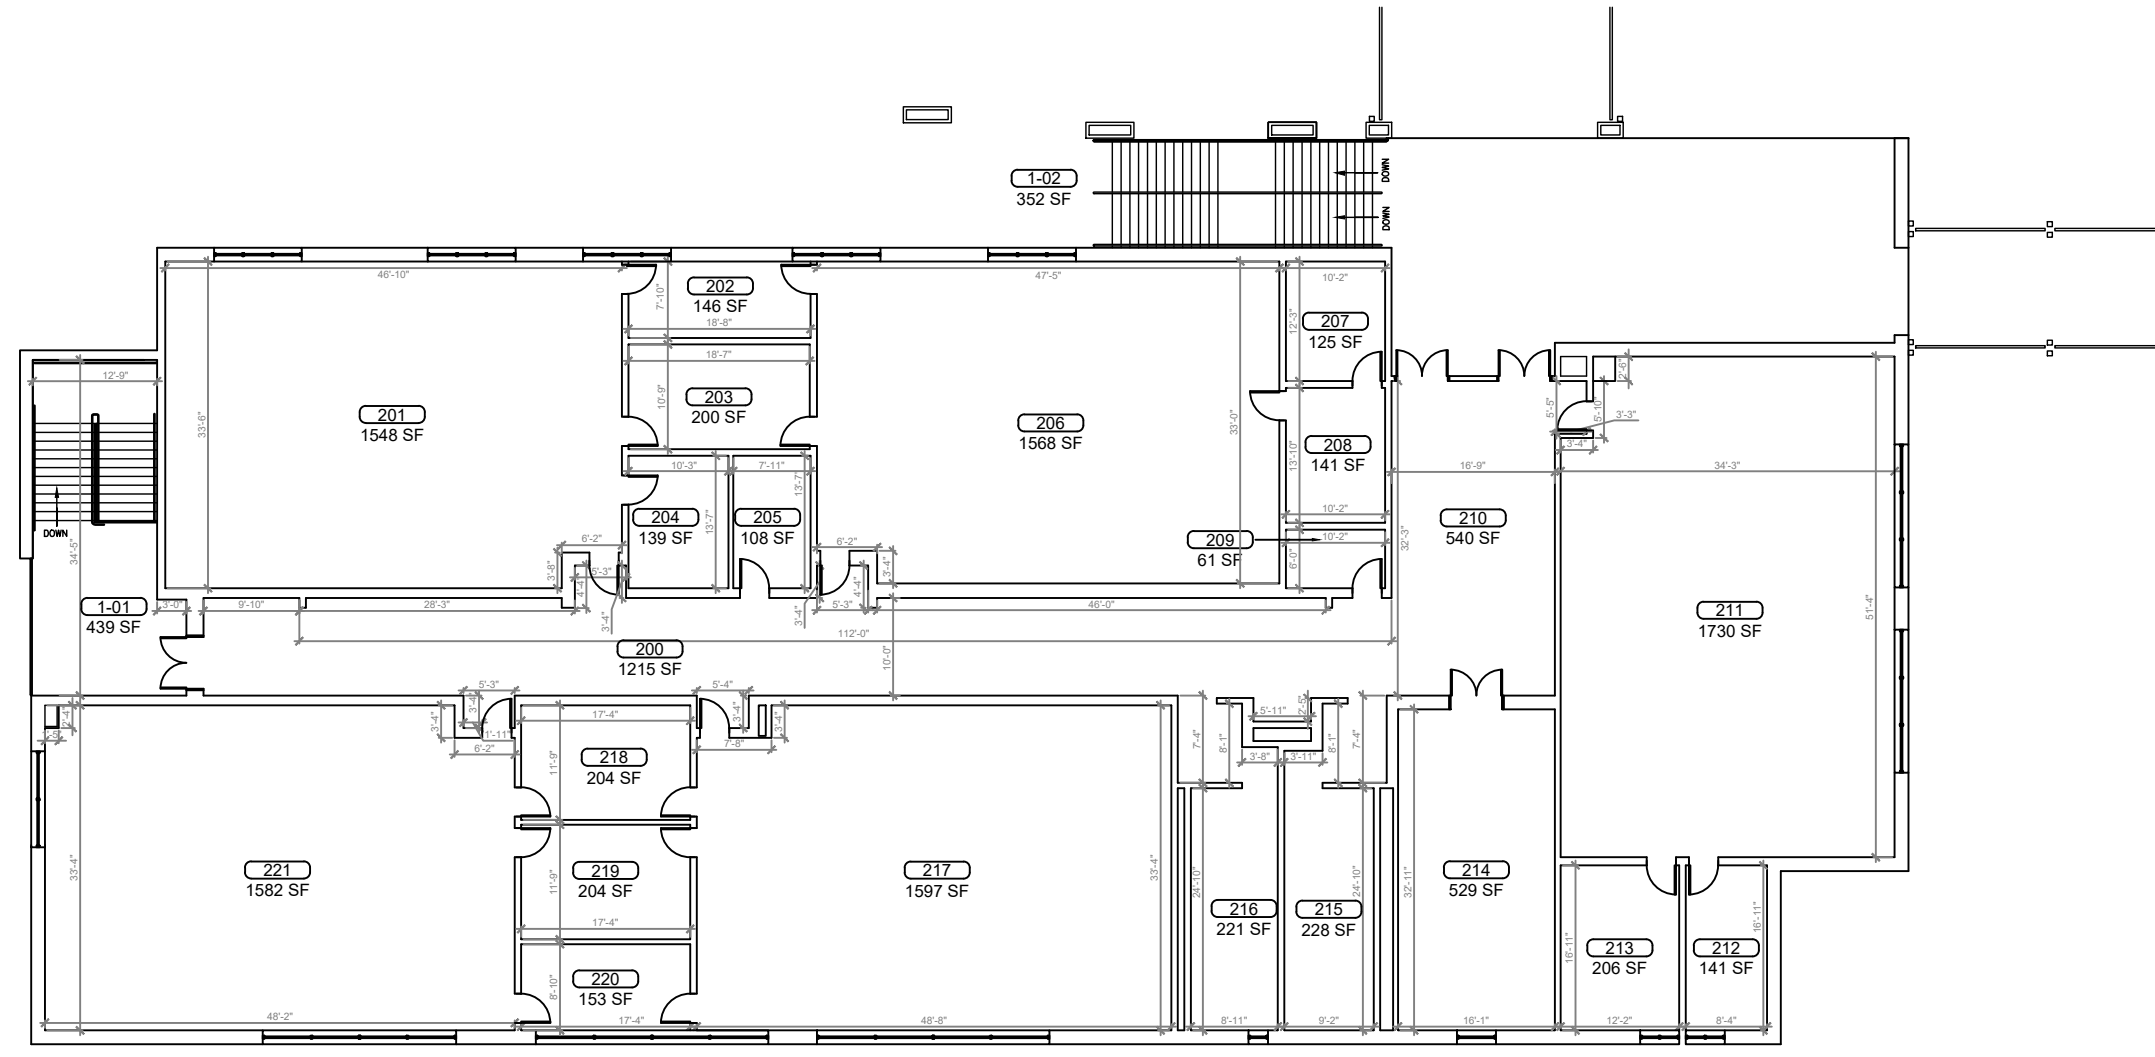

**1**  
B-01.2 **BUILDING 01 SECOND FLOOR PLAN**  
SCALE: 1/8"=1'-0"

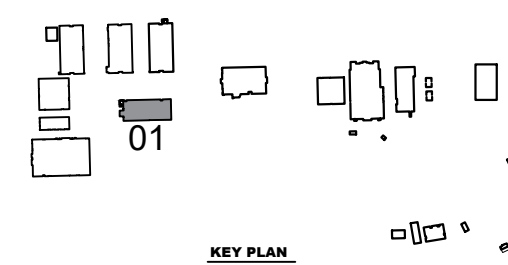

REV	DATE	DESCRIPTION
A	02/09/21	PRELIMINARY FISH PLAN
B		
0		
1		
2		
3		
4		
5		
6		

ARCHIS PROJECT NO.:  
DRAWN BY: SH  
CHECKED BY: CB



**CMI**  
158 Terra Mango Loop, Suite B,  
Orlando, FL 32835  
Main: (407) 293-4168

PREPARED BY:  
**ARCHIS**  
350 E. Crown Point Road, Suite 1100  
Winter Garden, FL 34787  
Main: 888.324.2557  
Direct: 407.439.1594


**DATE**  
**, PE**  
FL PROFESSIONAL ENGINEER LIC. #

**Mount Dora HS**  
**(FISH PLAN)**  
700 N Highland St, Mt  
Dora, FL


SHEET DESCRIPTION  
**BUILDING**  
**01**

SHEET NUMBER  
**B-01.2**

Server-1\h\Archis\21-022 Mount Dora HS\From ISP\2021-02-16\896\_Lake County Fish Survey\_Mount Dora HS.dwg February 17, 2021 00:29:28 PC20

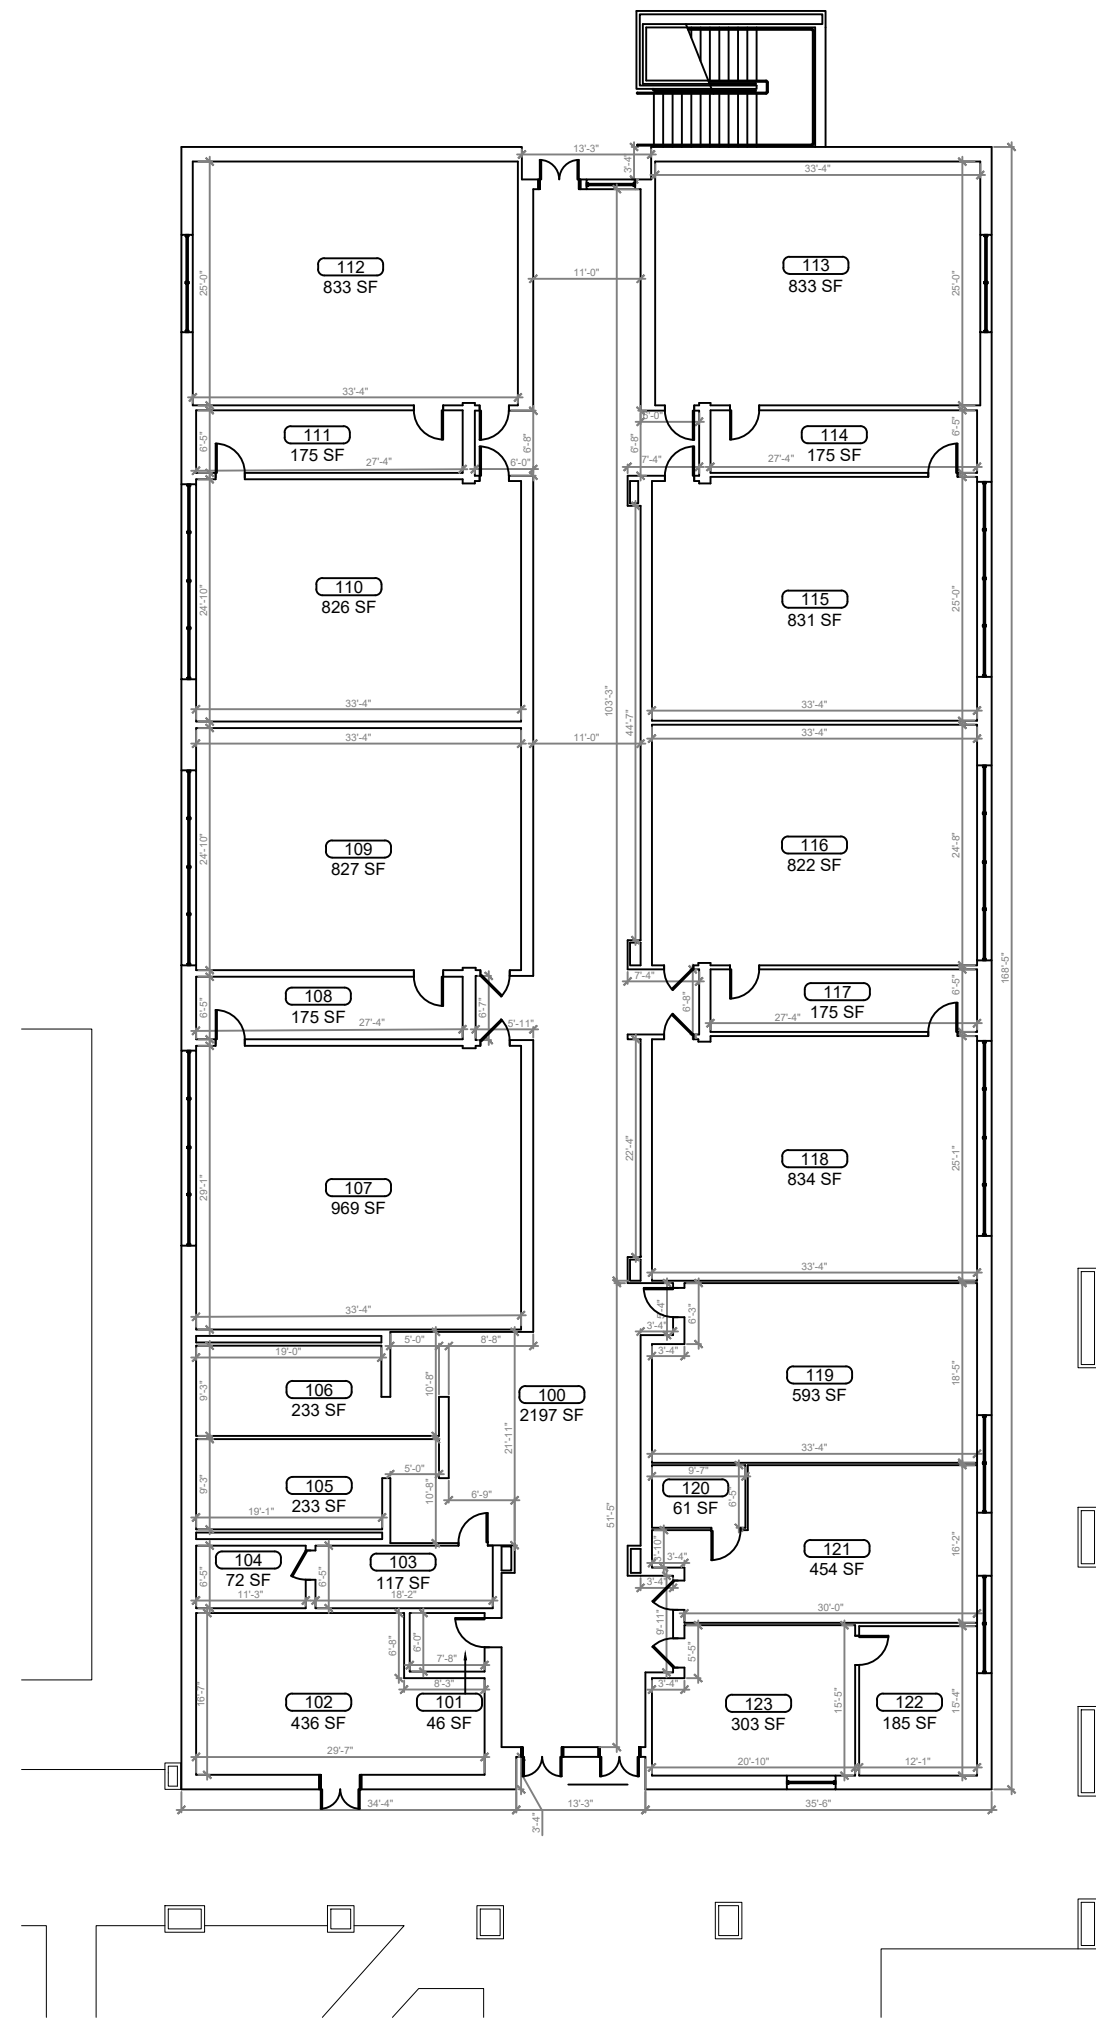

**BUILDING 02 FIRST FLOOR PLAN**  
SCALE: 1/8"=1'-0"

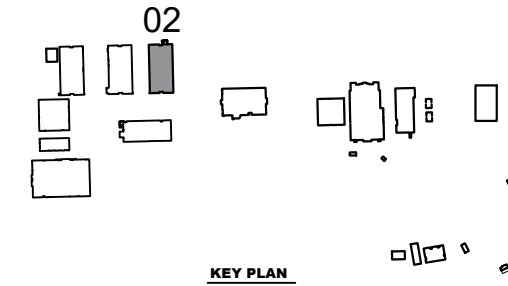

REV	DATE	DESCRIPTION
A	02/09/21	PRELIMINARY FISH PLAN
B		
0		
1		
2		
3		
4		
5		
6		

ARCHIS PROJECT NO.:  
DRAWN BY: SH      CHECKED BY: CB



**C M I**  
158 Terra Mango Loop, Suite B,  
Orlando, FL 32835  
Main: (407) 293-4168

PREPARED BY:  
**ARCHIS**  
350 E. Crown Point Road, Suite 1100  
Winter Garden, FL 34787  
Main: 888.324.2557  
Direct: 407.439.1594

DATE  
**, PE**  
FL PROFESSIONAL ENGINEER LIC. #


**Mount Dora HS**  
**(FISH PLAN)**  
700 N Highland St, Mt  
Dora, FL

SHEET DESCRIPTION  
**BUILDING**  
**02**


SHEET NUMBER  
**B-02.1**

KEY PLAN

ARCHIS TECHNOLOGIES - \\Server-1\h\Archis\21-022 Mount Dora HS\From ISP\2021-02-16\896\_Lake County Fish Survey\_Mount Dora HS.dwg February 17, 2021 00:29:33 PC20

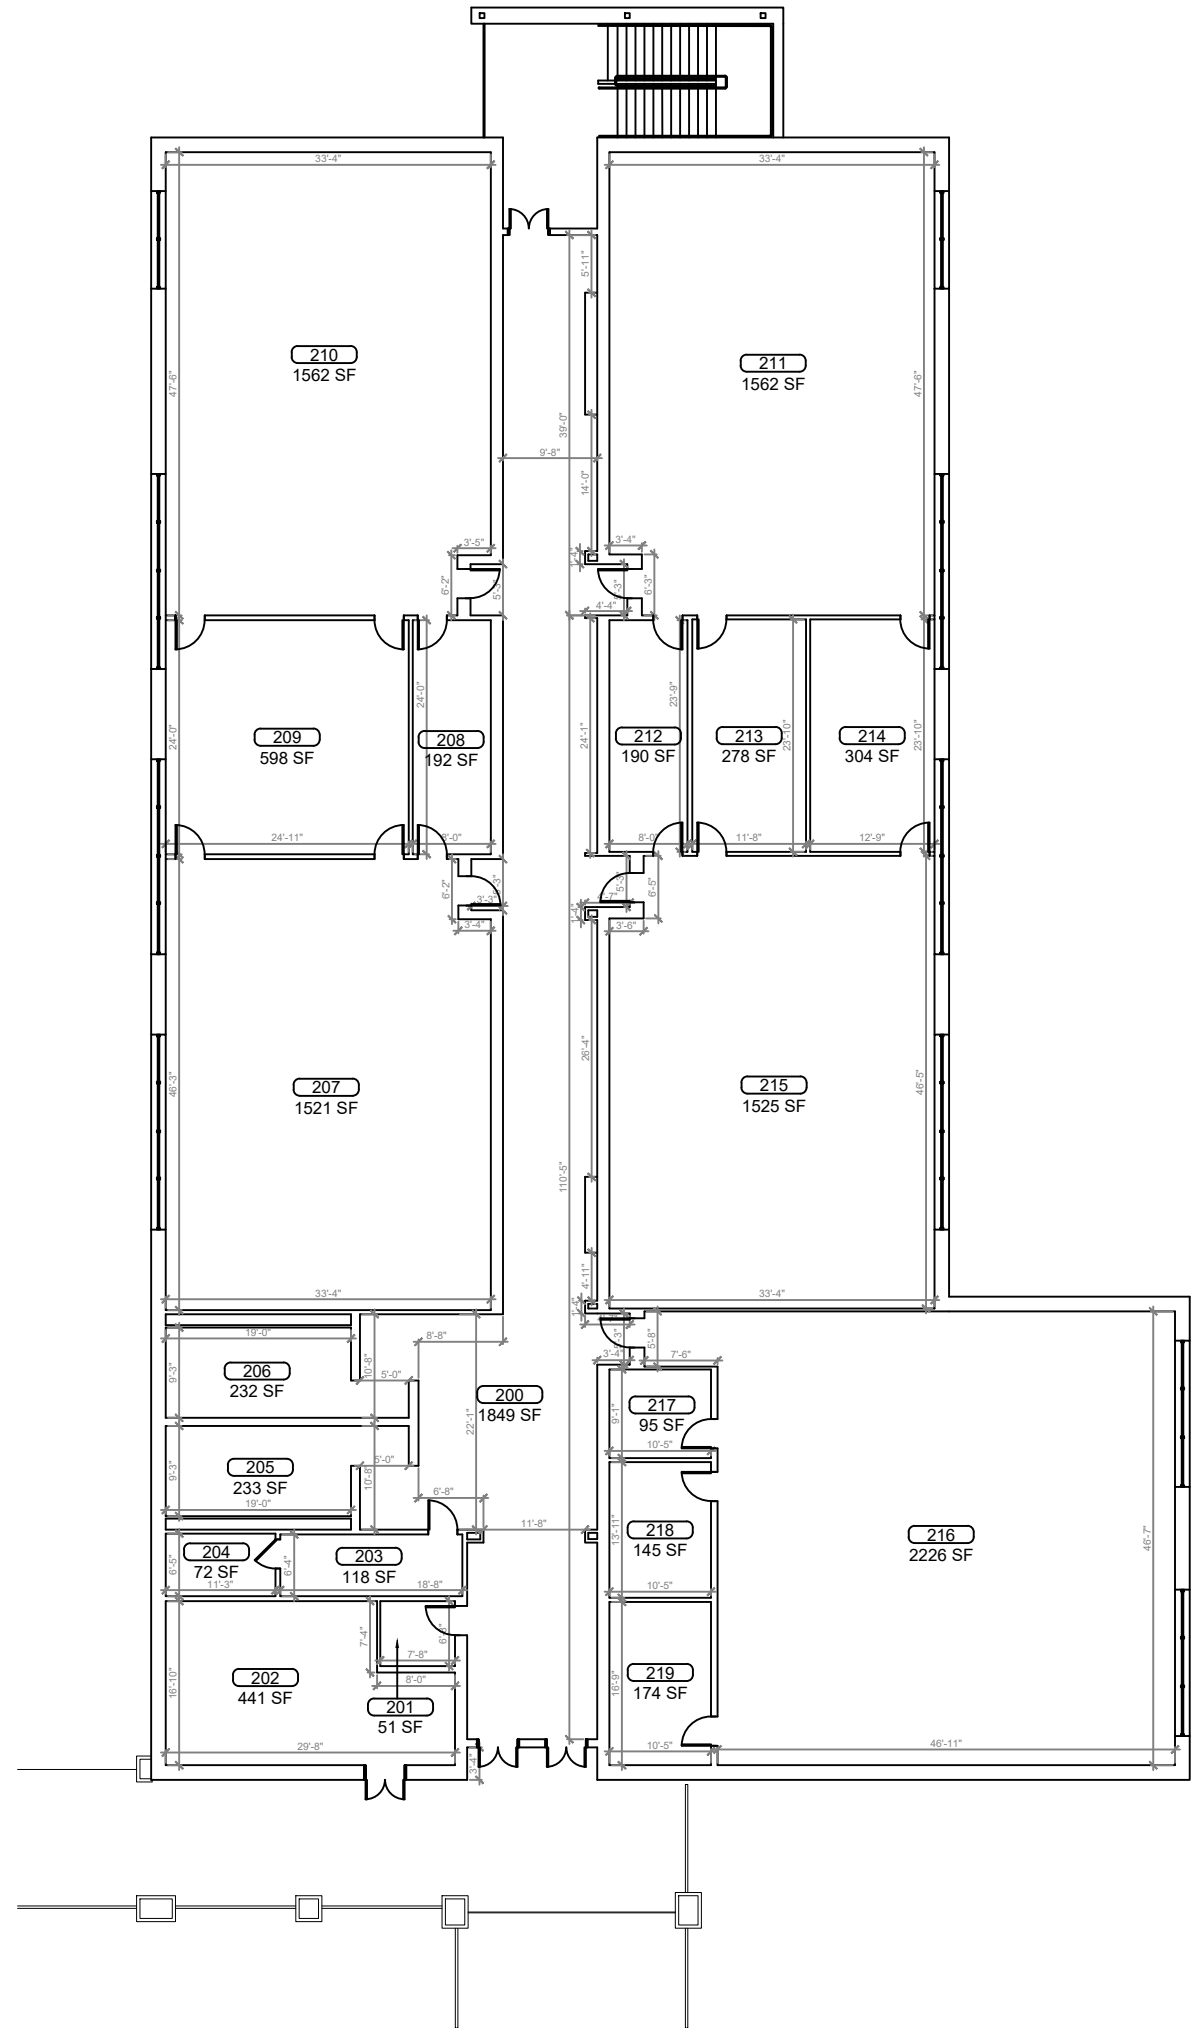

**1 BUILDING 02 SECOND FLOOR PLAN**  
 B-02.2 SCALE: 1/8"=1'-0"

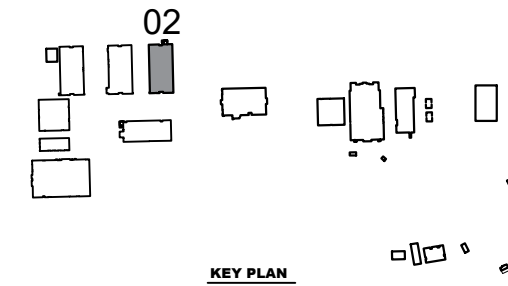

REV	DATE	DESCRIPTION
A	02/09/21	PRELIMINARY FISH PLAN
B		
0		
1		
2		
3		
4		
5		
6		

ARCHIS PROJECT NO.:  
 DRAWN BY: SH CHECKED BY: CB



**CMI**  
 158 Terra Mango Loop, Suite B,  
 Orlando, FL 32835  
 Main: (407) 293-4168

PREPARED BY:  
**ARCHIS**  
 350 E. Crown Point Road, Suite 1100  
 Winter Garden, FL 34787  
 Main: 888.324.2557  
 Direct: 407.439.1594


DATE  
 , PE  
 FL PROFESSIONAL ENGINEER LIC. #

**Mount Dora HS**  
**(FISH PLAN)**  
 700 N Highland St, Mt  
 Dora, FL


SHEET DESCRIPTION  
**BUILDING**  
**02**

SHEET NUMBER  
**B-02.2**

ARCHIS TECHNOLOGIES - \\Server-1\h\Archis\21-022 Mount Dora HS\From ISP\2021-02-16\896\_Lake County Fish Survey\_Mount Dora HS.dwg February 17, 2021 00:29:38 PC20

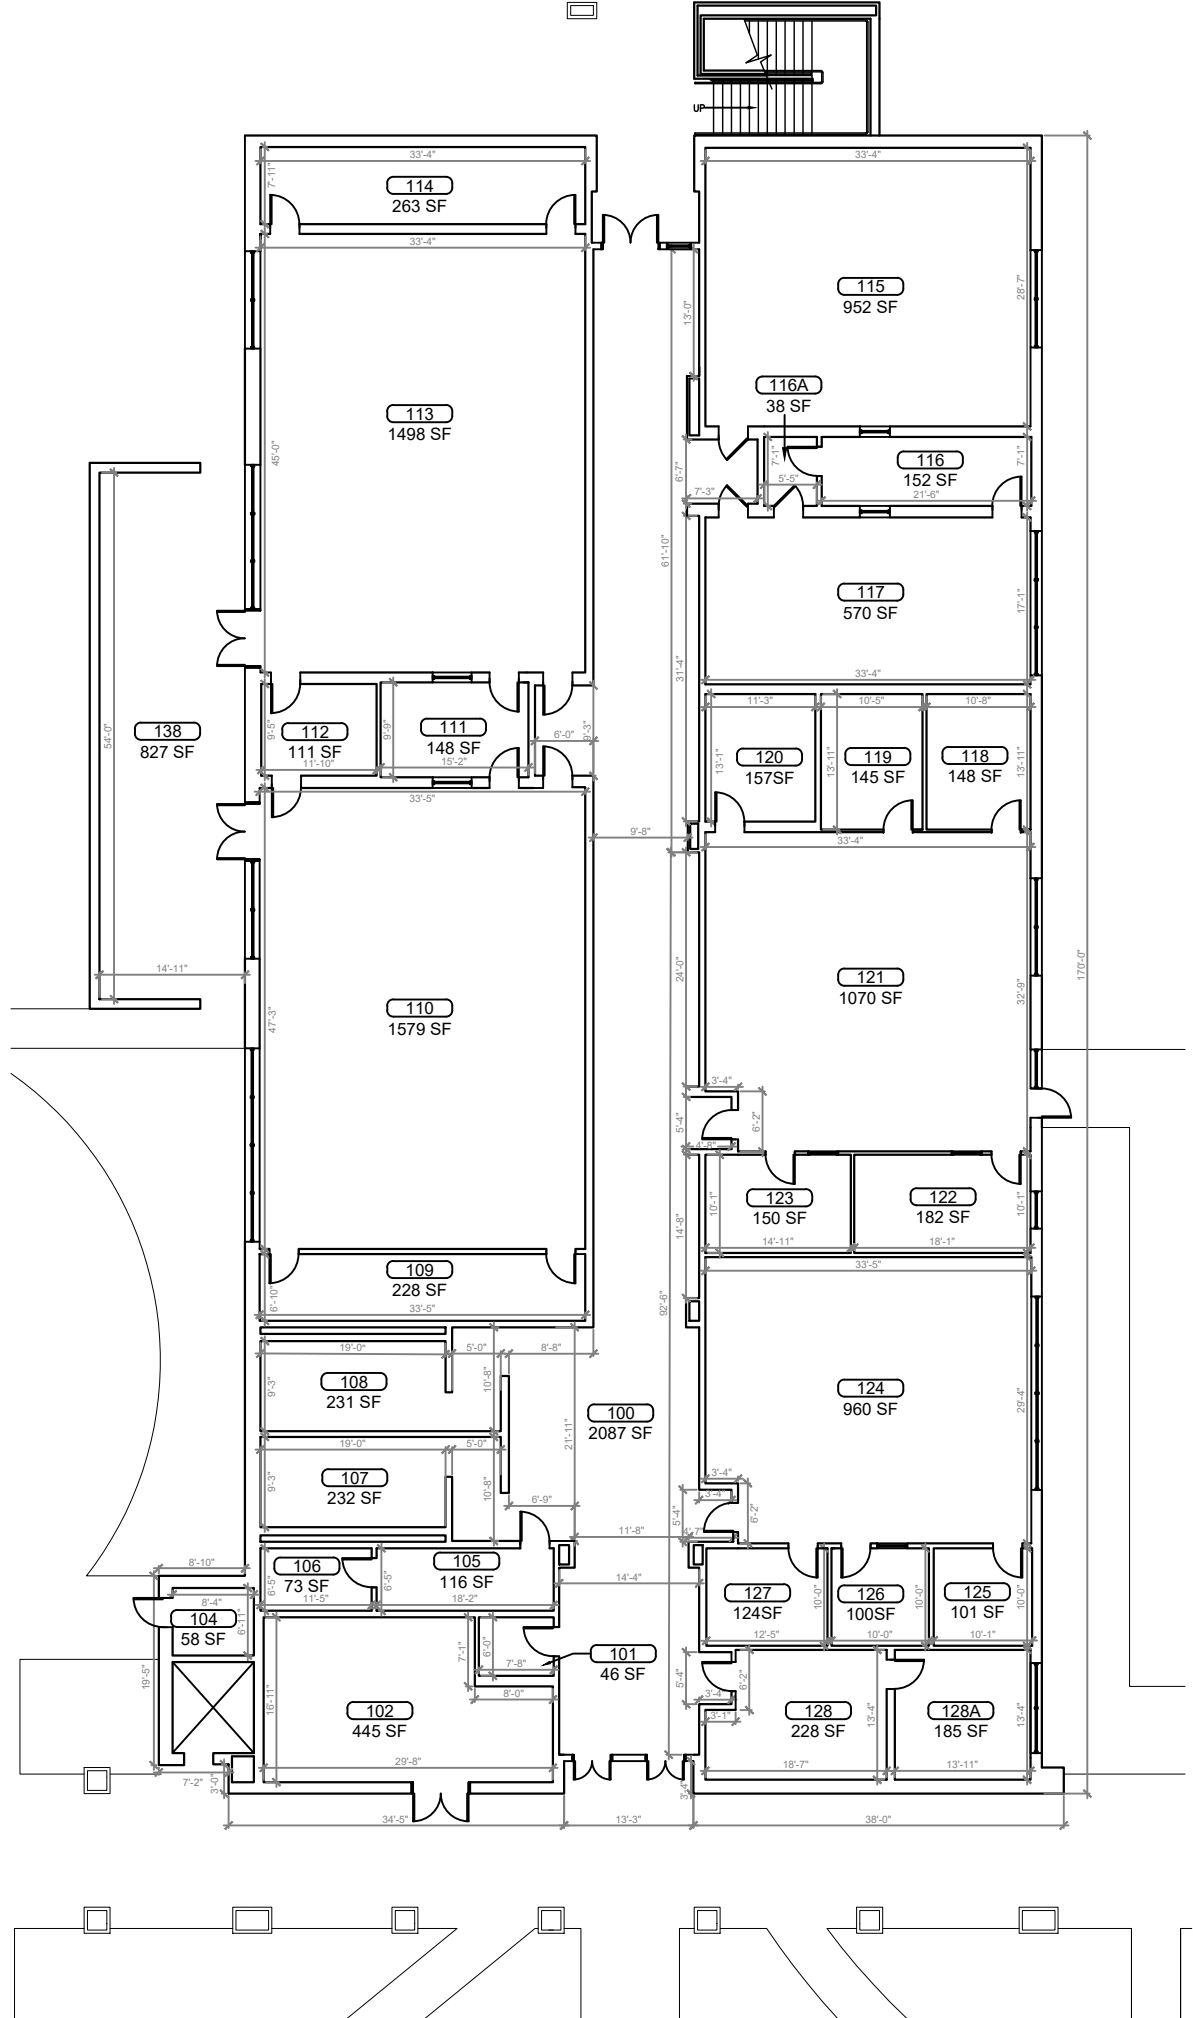

**1 BUILDING 03 FIRST FLOOR PLAN**  
 B-03.1 SCALE: 1/8"=1'-0"

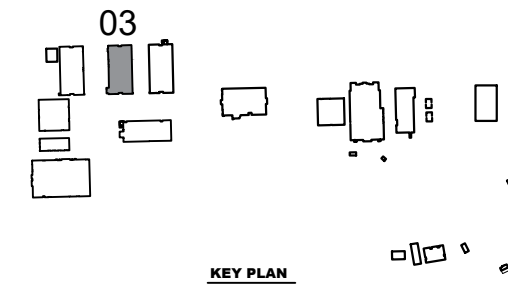

REV	DATE	DESCRIPTION
A	02/09/21	PRELIMINARY FISH PLAN
B		
0		
1		
2		
3		
4		
5		
6		

ARCHIS PROJECT NO.:  
 DRAWN BY: SH CHECKED BY: CB



**CMI**  
 158 Terra Mango Loop, Suite B,  
 Orlando, FL 32835  
 Main: (407) 293-4168

PREPARED BY:  
**ARCHIS**  
 350 E. Crown Point Road, Suite 1100  
 Winter Garden, FL 34787  
 Main: 888.324.2557  
 Direct: 407.439.1594


**DATE**  
 , PE  
 FL PROFESSIONAL ENGINEER LIC. #

**Mount Dora HS**  
**(FISH PLAN)**  
 700 N Highland St, Mt  
 Dora, FL


SHEET DESCRIPTION  
**BUILDING**  
**03**

SHEET NUMBER  
**B-03.1**

ARCHIS TECHNOLOGIES - \\Server-1\h\Archis\21-022 Mount Dora HS\From ISP\2021-02-16\896\_Lake County Fish Survey\_Mount Dora HS.dwg February 17, 2021 00:29:43 PC20

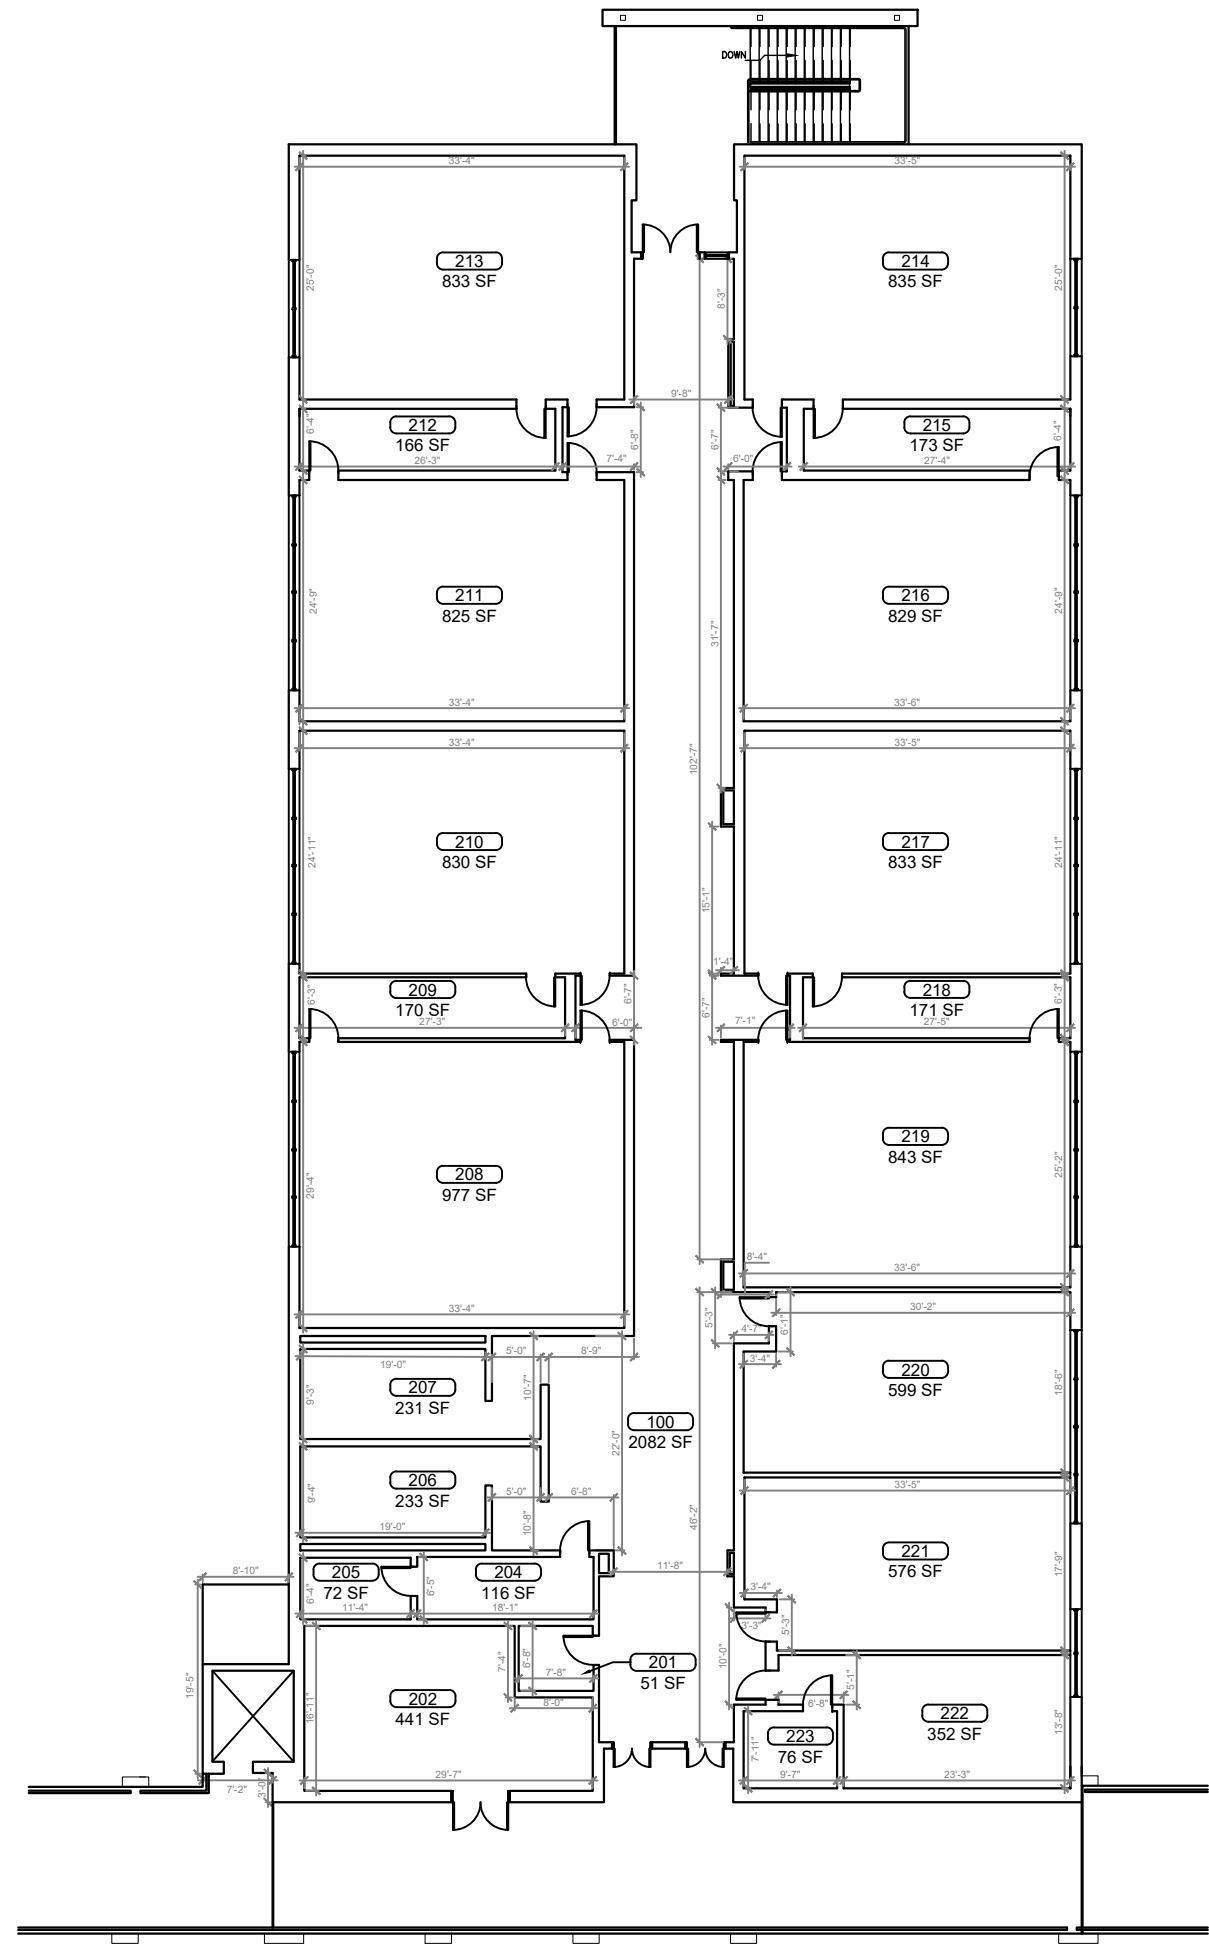

**1** BUILDING 03 SECOND FLOOR PLAN  
B-03.2 SCALE: 1/8"=1'-0"

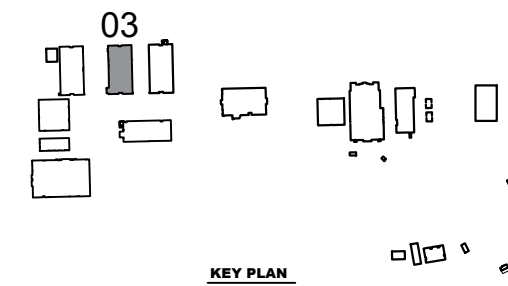

REV	DATE	DESCRIPTION
A	02/09/21	PRELIMINARY FISH PLAN
B		
0		
1		
2		
3		
4		
5		
6		

ARCHIS PROJECT NO.:  
DRAWN BY: SH CHECKED BY: CB



**CMI**  
158 Terra Mango Loop, Suite B,  
Orlando, FL 32835  
Main: (407) 293-4168

PREPARED BY:  
**ARCHIS**  
350 E. Crown Point Road, Suite 1100  
Winter Garden, FL 34787  
Main: 888.324.2557  
Direct: 407.439.1594

DATE  
, PE  
FL PROFESSIONAL ENGINEER LIC. #



**Mount Dora HS**  
**(FISH PLAN)**  
700 N Highland St, Mt  
Dora, FL

SHEET DESCRIPTION  
**BUILDING**  
**03**

SHEET NUMBER  
**B-03.2**



Server-1\h\Archis\21-022 Mount Dora HS\From ISP\2021-02-16\896\_Lake County Fish Survey\_Mount Dora HS.dwg February 17, 2021 00:29:48 PC20

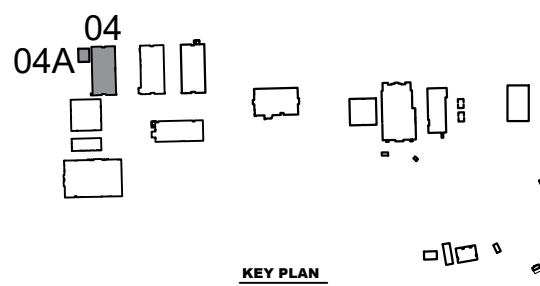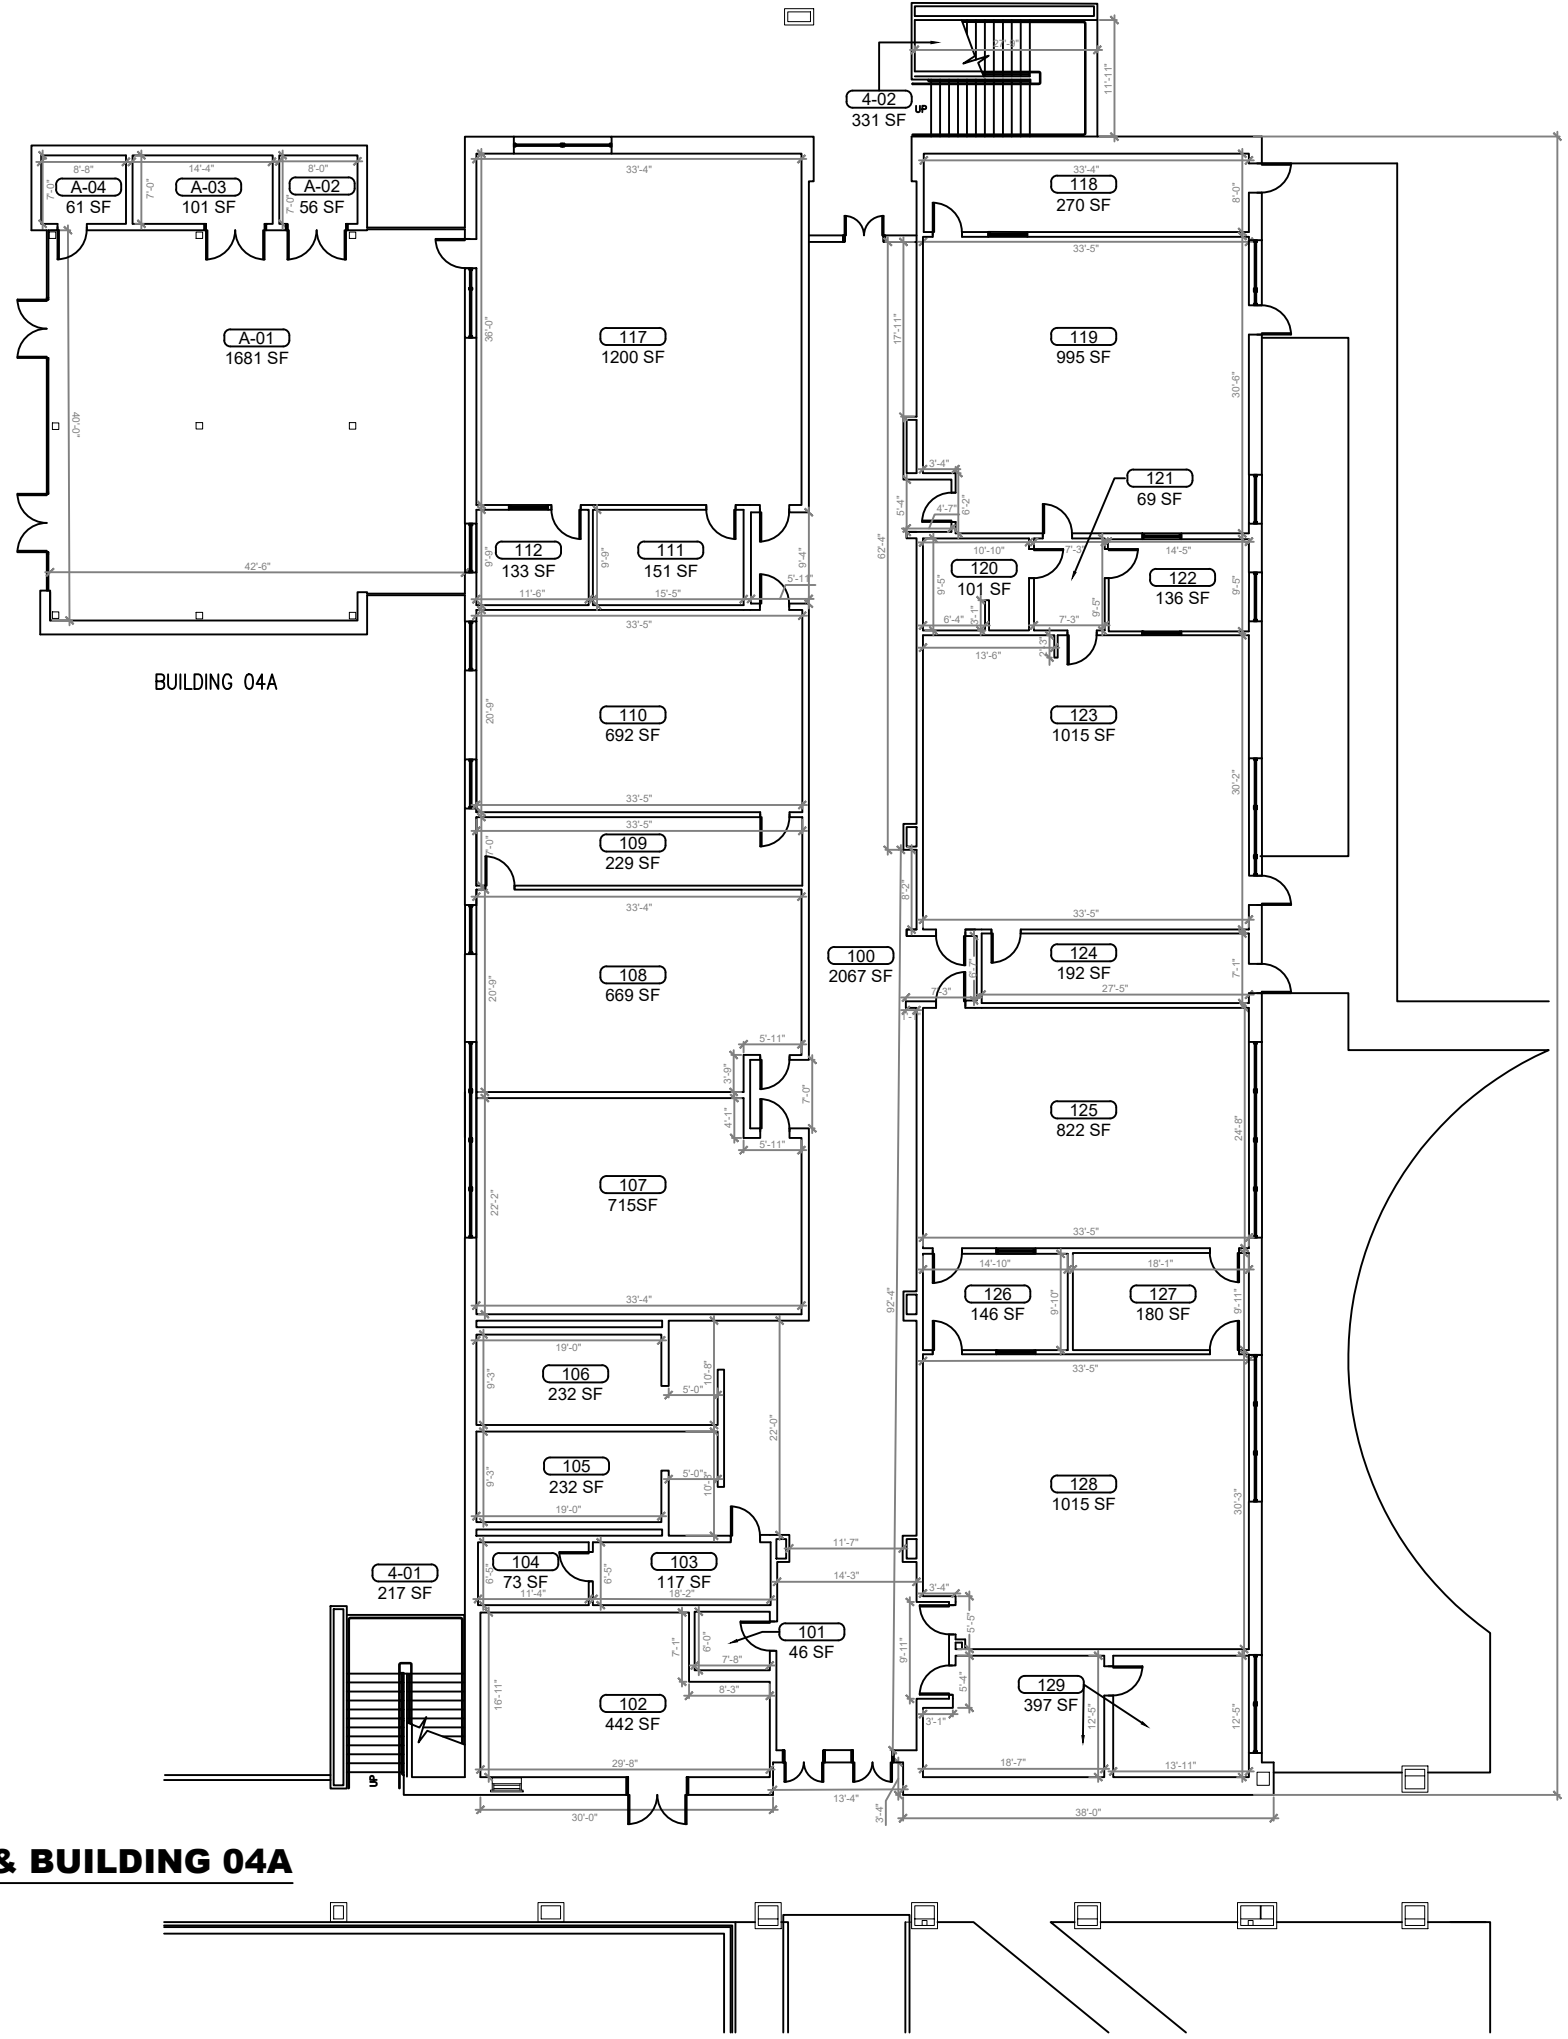

**1**  
B-04.1 **BUILDING 04 FIRST FLOOR PLAN & BUILDING 04A**

SCALE: 1/8"=1'-0"

KEY PLAN

REV	DATE	DESCRIPTION
A	02/09/21	PRELIMINARY FISH PLAN
B		
0		
1		
2		
3		
4		
5		
6		

ARCHIS PROJECT NO.:  
DRAWN BY: SH  
CHECKED BY: CB



**CMI**  
158 Terra Mango Loop, Suite B,  
Orlando, FL 32835  
Main: (407) 293-4168

PREPARED BY:  
**ARCHIS**  
350 E. Crown Point Road, Suite 1100  
Winter Garden, FL 34787  
Main: 888.324.2557  
Direct: 407.439.1594

DATE  
**PE**  
FL PROFESSIONAL ENGINEER LIC. #



**Mount Dora HS**  
**(FISH PLAN)**  
700 N Highland St, Mt  
Dora, FL

SHEET DESCRIPTION  
**BUILDING**  
**04 & 04A**

SHEET NUMBER  
**B-04.1**

Server-1\h\Archis\21-022 Mount Dora HS\From ISP\2021-02-16\896\_Lake County Fish Survey\_Mount Dora HS.dwg February 17, 2021 00:29:53 PC20

**1 BUILDING 04 SECOND FLOOR PLAN**  
 B-04.2 SCALE: 1/8"=1'-0"

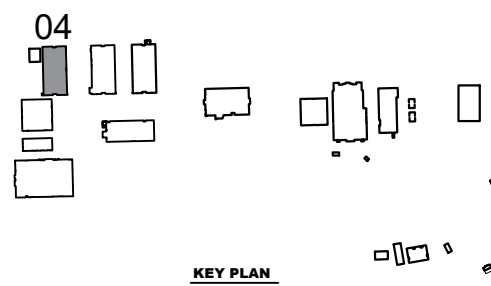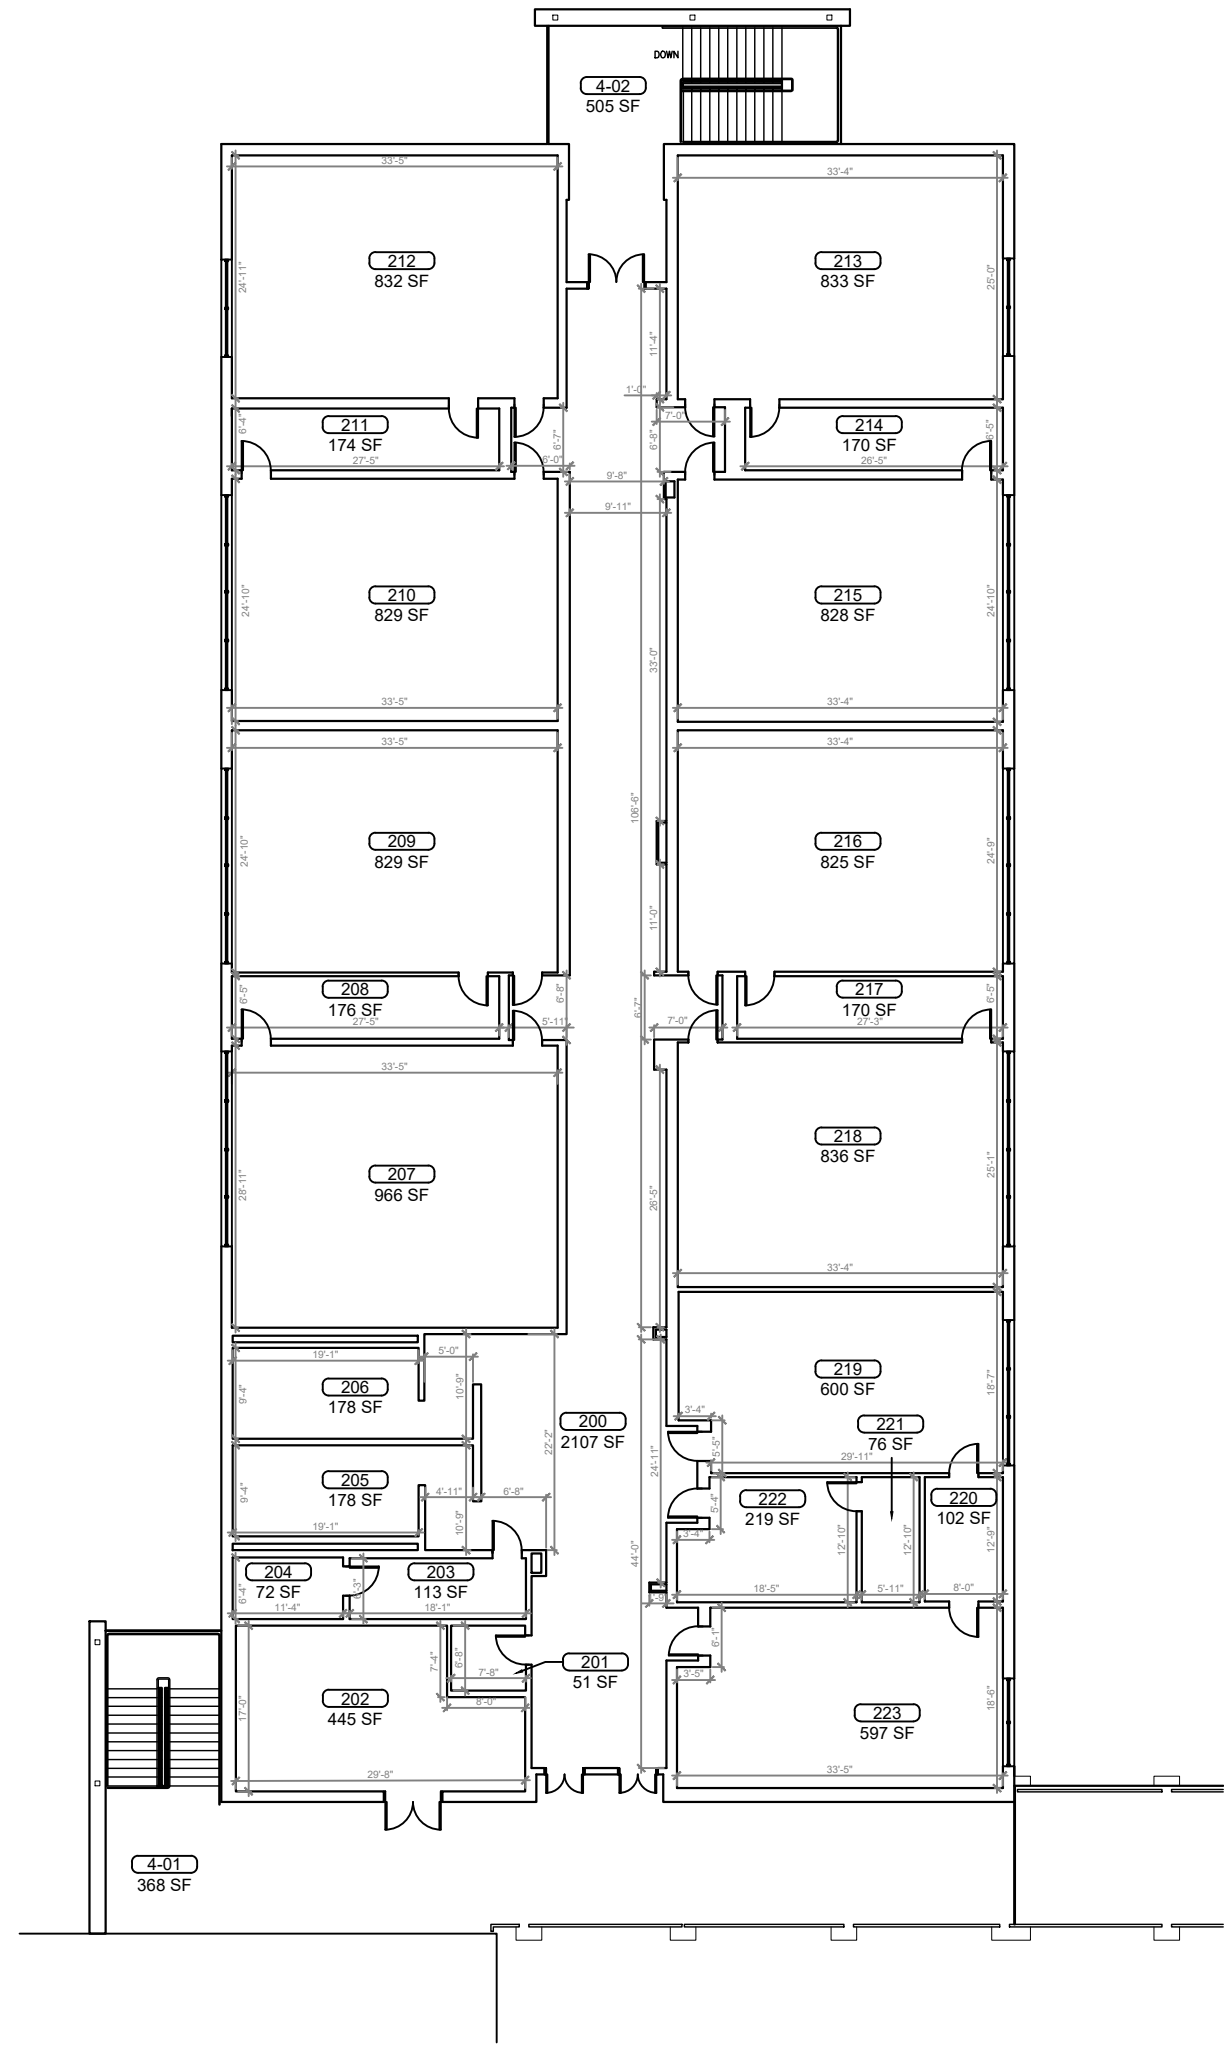

REV	DATE	DESCRIPTION
A	02/09/21	PRELIMINARY FISH PLAN
B		
0		
1		
2		
3		
4		
5		
6		

ARCHIS PROJECT NO.:  
 DRAWN BY: SH CHECKED BY: CB



**CMI**  
 158 Terra Mango Loop, Suite B,  
 Orlando, FL 32835  
 Main: (407) 293-4168

PREPARED BY:  
**ARCHIS**  
 350 E. Crown Point Road, Suite 1100  
 Winter Garden, FL 34787  
 Main: 888.324.2557  
 Direct: 407.439.1594


DATE  
 , PE  
 FL PROFESSIONAL ENGINEER LIC. #

**Mount Dora HS**  
**(FISH PLAN)**  
 700 N Highland St, Mt  
 Dora, FL



SHEET DESCRIPTION  
**BUILDING**  
**04**

SHEET NUMBER  
**B-04.2**


ARCHIS TECHNOLOGIES - \\Server-1\h\Archis\21-022 Mount Dora HS\From ISP\2021-02-16\896\_Lake County Fish Survey\_Mount Dora HS.dwg February 17, 2021 00:29:58 PC20

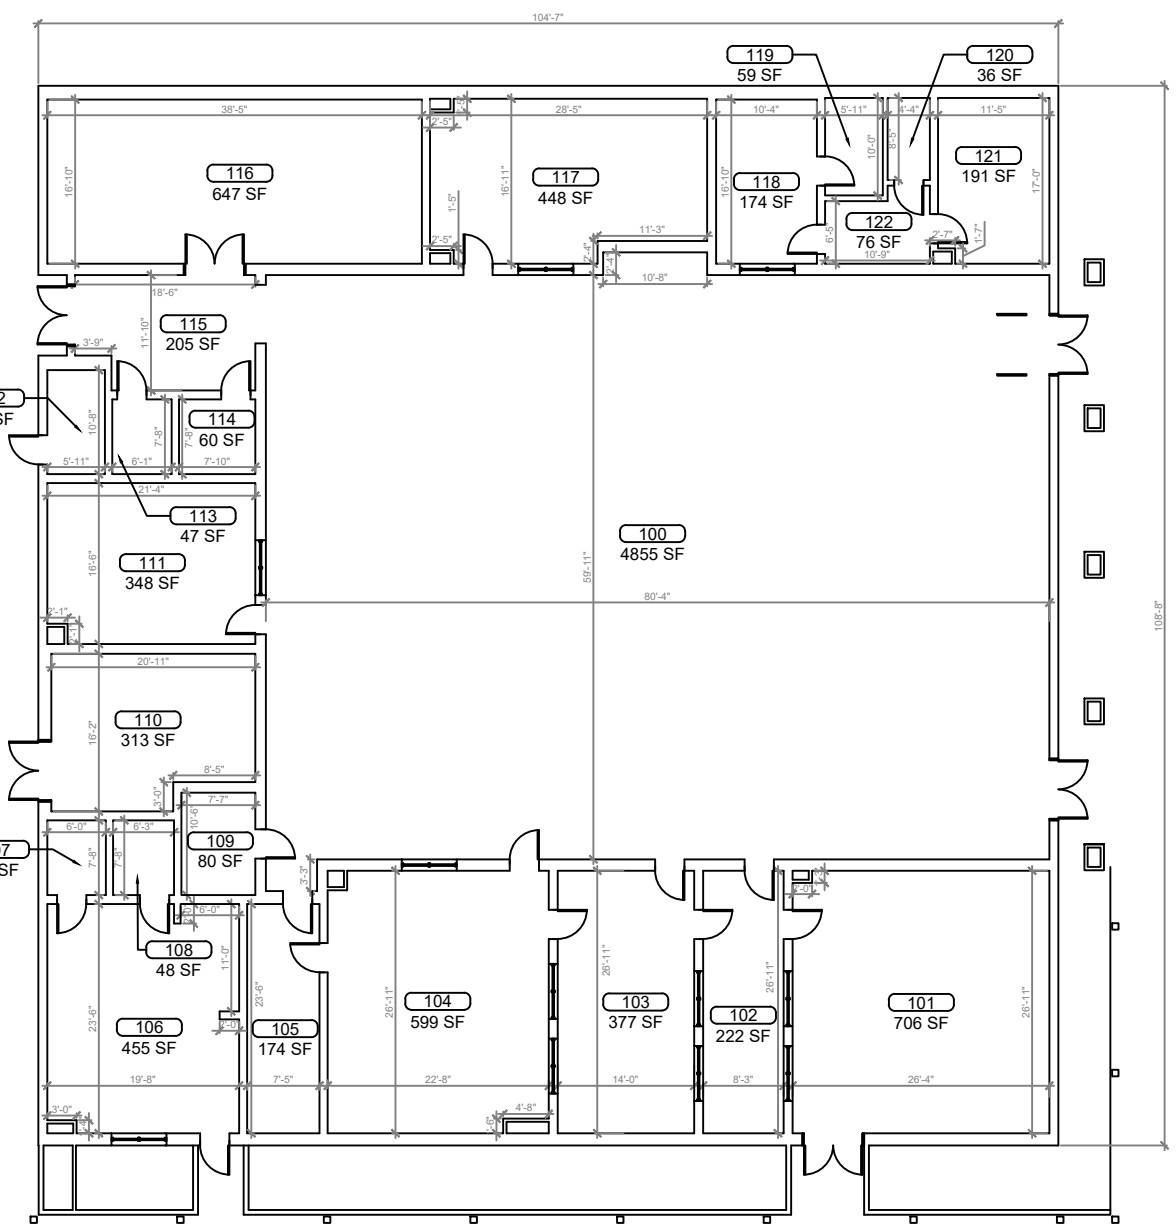

**1 BUILDING 05 FLOOR PLAN**  
SCALE: 1/8"=1'-0"

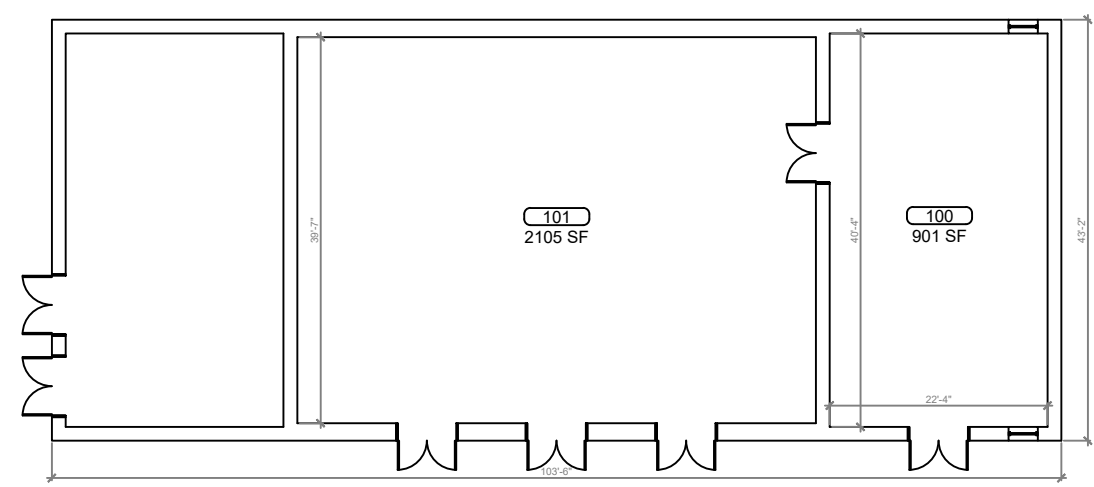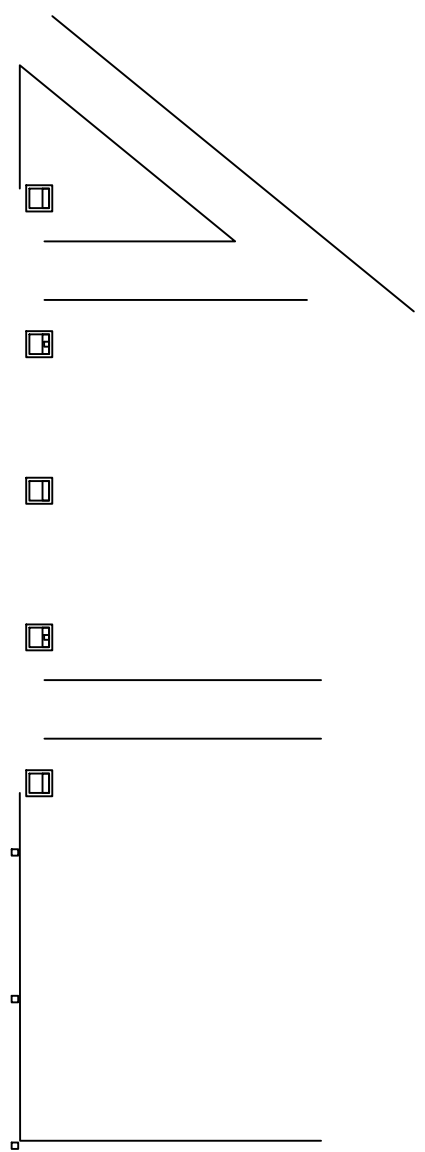

**2 BUILDING 06 FLOOR PLAN**  
SCALE: 1/8"=1'-0"

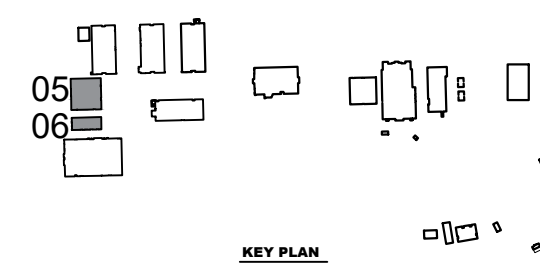

REV	DATE	DESCRIPTION
A	02/09/21	PRELIMINARY FISH PLAN
B		
0		
1		
2		
3		
4		
5		
6		

ARCHIS PROJECT NO.:  
DRAWN BY: SH  
CHECKED BY: CB



**CMI**  
158 Terra Mango Loop, Suite B,  
Orlando, FL 32835  
Main: (407) 293-4168

PREPARED BY:  
**ARCHIS**  
350 E. Crown Point Road, Suite 1100  
Winter Garden, FL 34787  
Main: 888.324.2557  
Direct: 407.439.1594


DATE  
, PE  
FL PROFESSIONAL ENGINEER LIC. #

**Mount Dora HS**  
**(FISH PLAN)**  
700 N Highland St, Mt  
Dora, FL


SHEET DESCRIPTION  
**BUILDING**  
**05 & 06**

SHEET NUMBER  
**B-05**

ARCHIS TECHNOLOGIES - \\Server-1\h\Archis\21-022 Mount Dora HS\From ISP\2021-02-16\896\_Lake County Fish Survey\_Mount Dora HS.dwg February 17, 2021 00:30:03 PC20

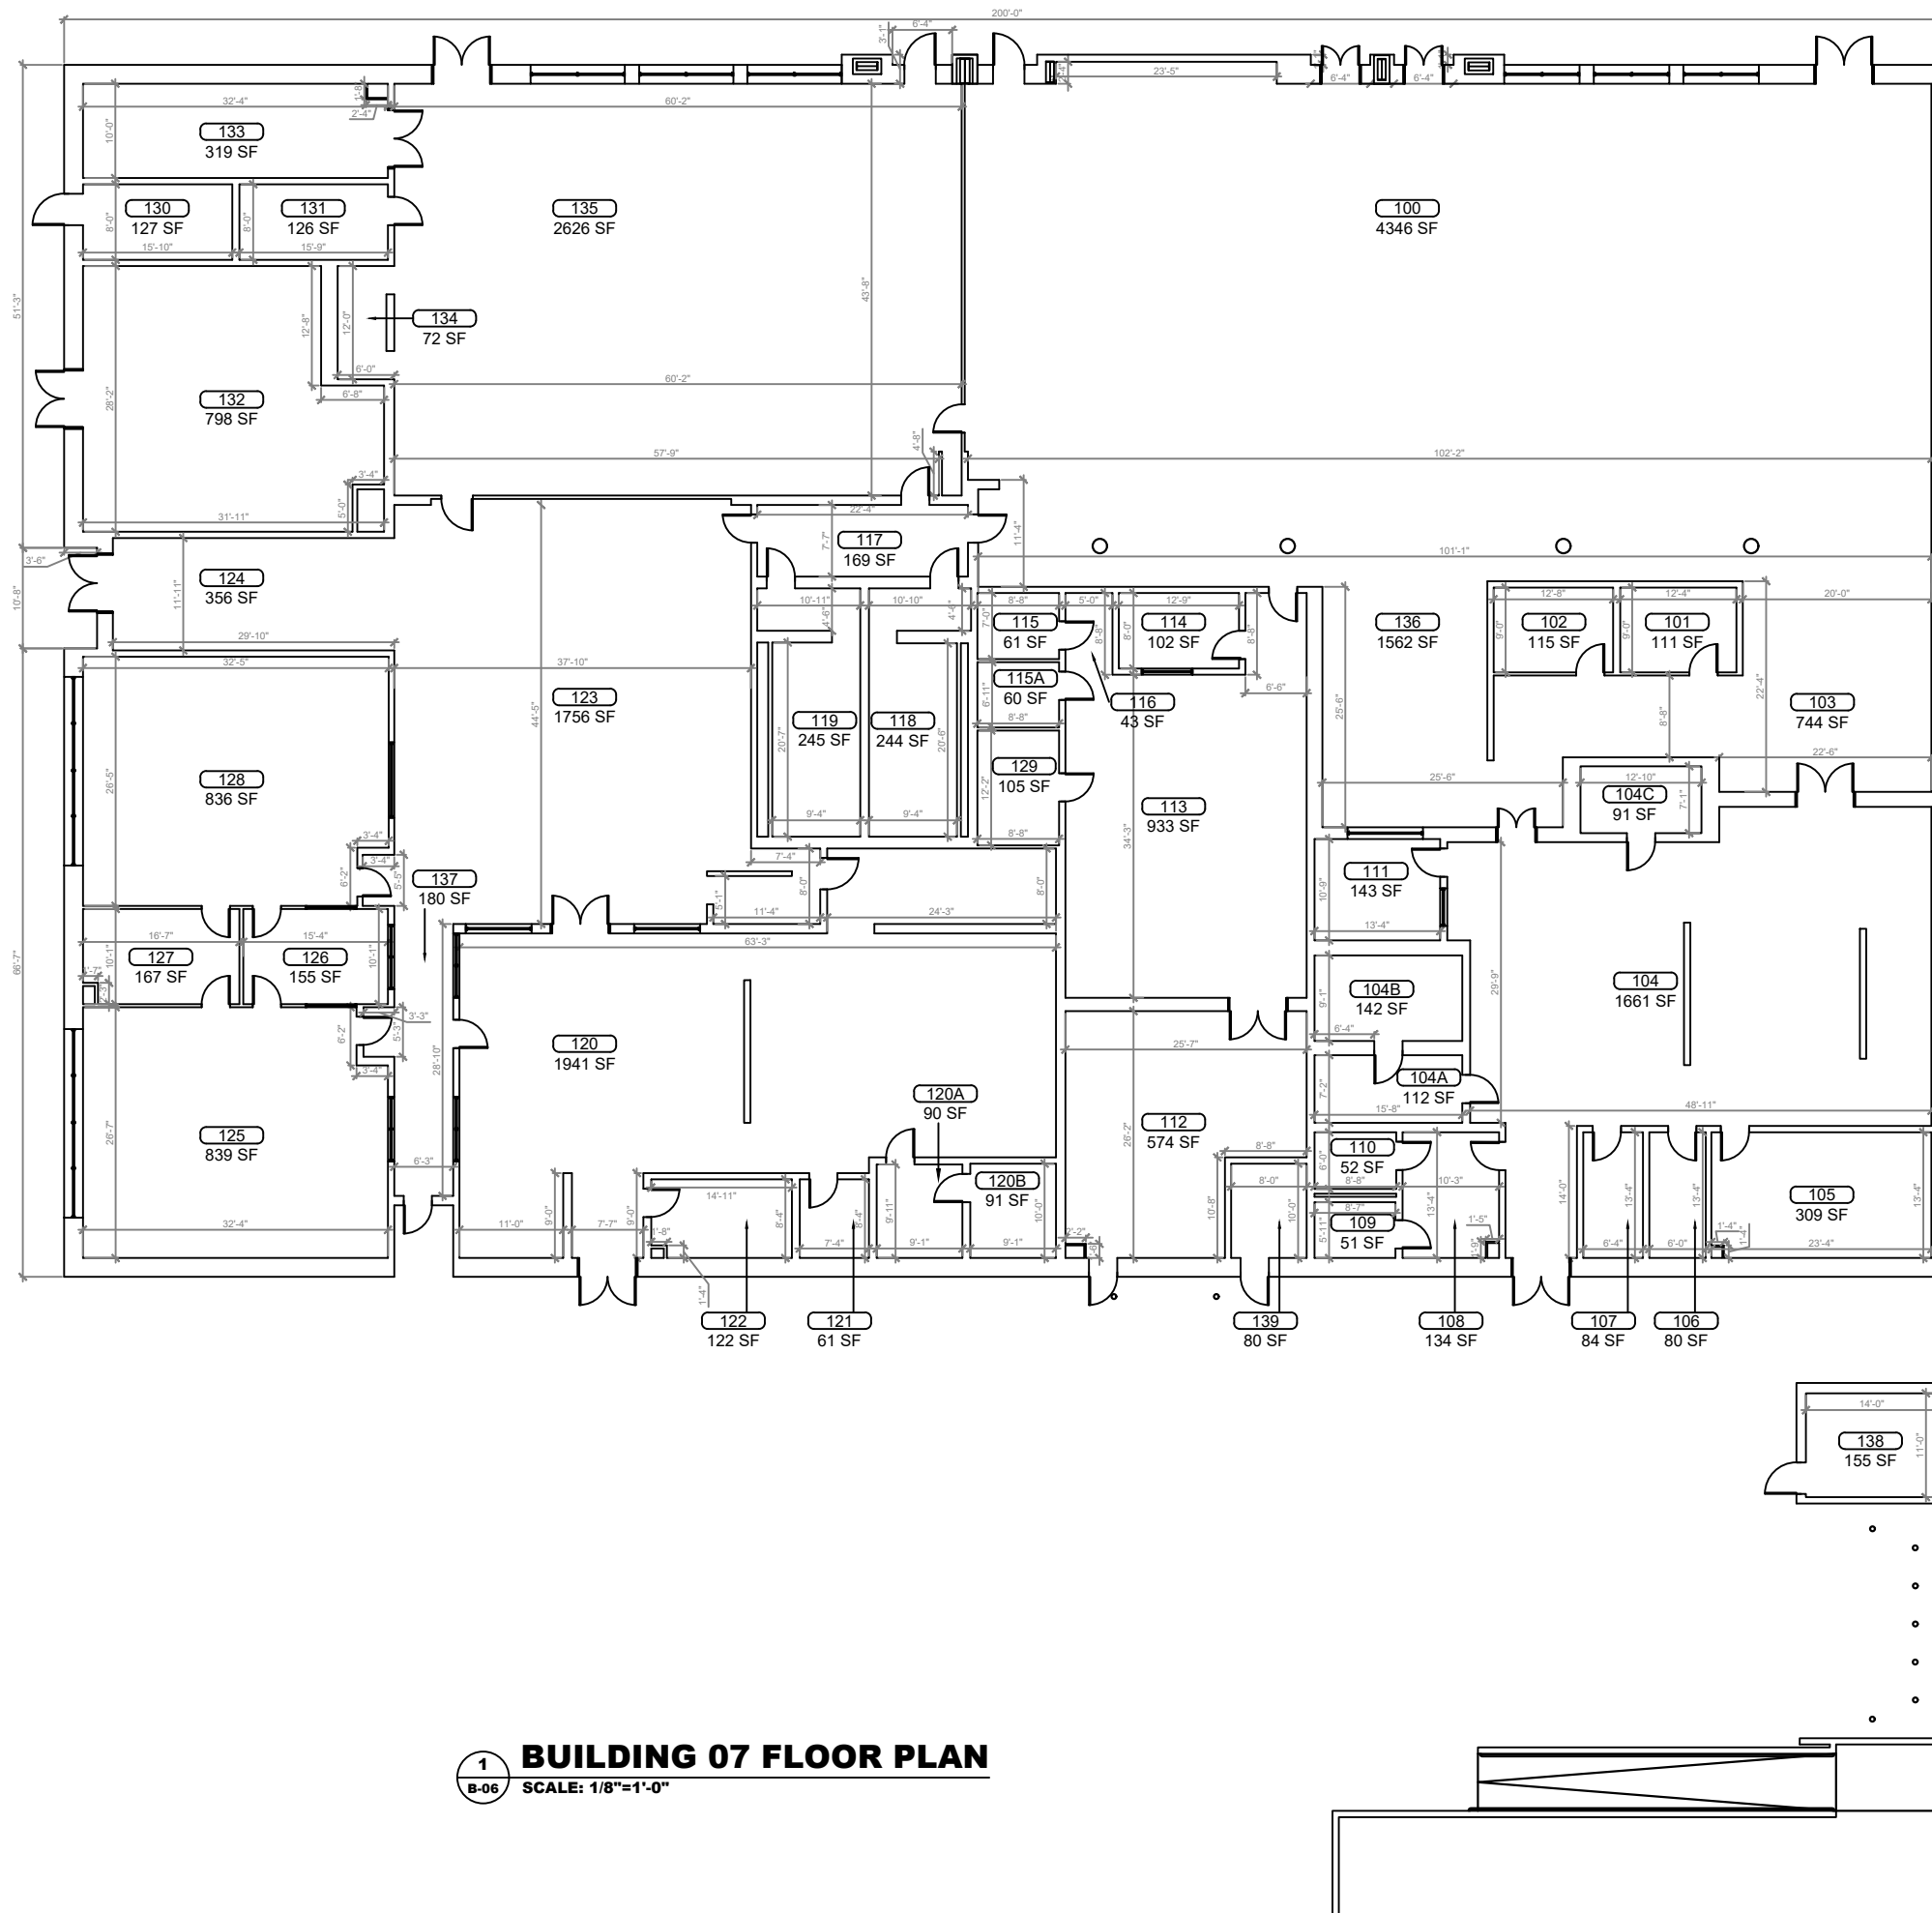


**1 BUILDING 07 FLOOR PLAN**  
 B-06 SCALE: 1/8"=1'-0"

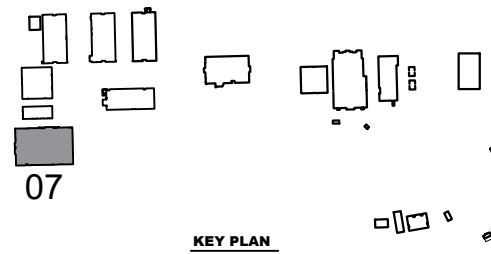

REV	DATE	DESCRIPTION
A	02/09/21	PRELIMINARY FISH PLAN
B		
0		
1		
2		
3		
4		
5		
6		

ARCHIS PROJECT NO.:  
 DRAWN BY: SH CHECKED BY: CB

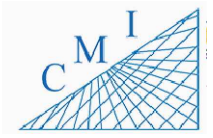

158 Terra Mango Loop, Suite B,  
 Orlando, FL 32835  
 Main: (407) 293-4168

PREPARED BY:  
**ARCHIS**  
 350 E. Crown Point Road, Suite 1100  
 Winter Garden, FL 34787  
 Main: 888.324.2557  
 Direct: 407.439.1594


DATE  
 , PE  
 FL PROFESSIONAL ENGINEER LIC. #

**Mount Dora HS**  
**(FISH PLAN)**  
 700 N Highland St, Mt  
 Dora, FL


SHEET DESCRIPTION  
**BUILDING**  
**07**

SHEET NUMBER  
**B-06**

ARCHIS TECHNOLOGIES - \\Server-1\h\Archis\21-022 Mount Dora HS\From ISP\2021-02-16\896\_Lake County Fish Survey\_Mount Dora HS.dwg February 17, 2021 00:30:08 PC20

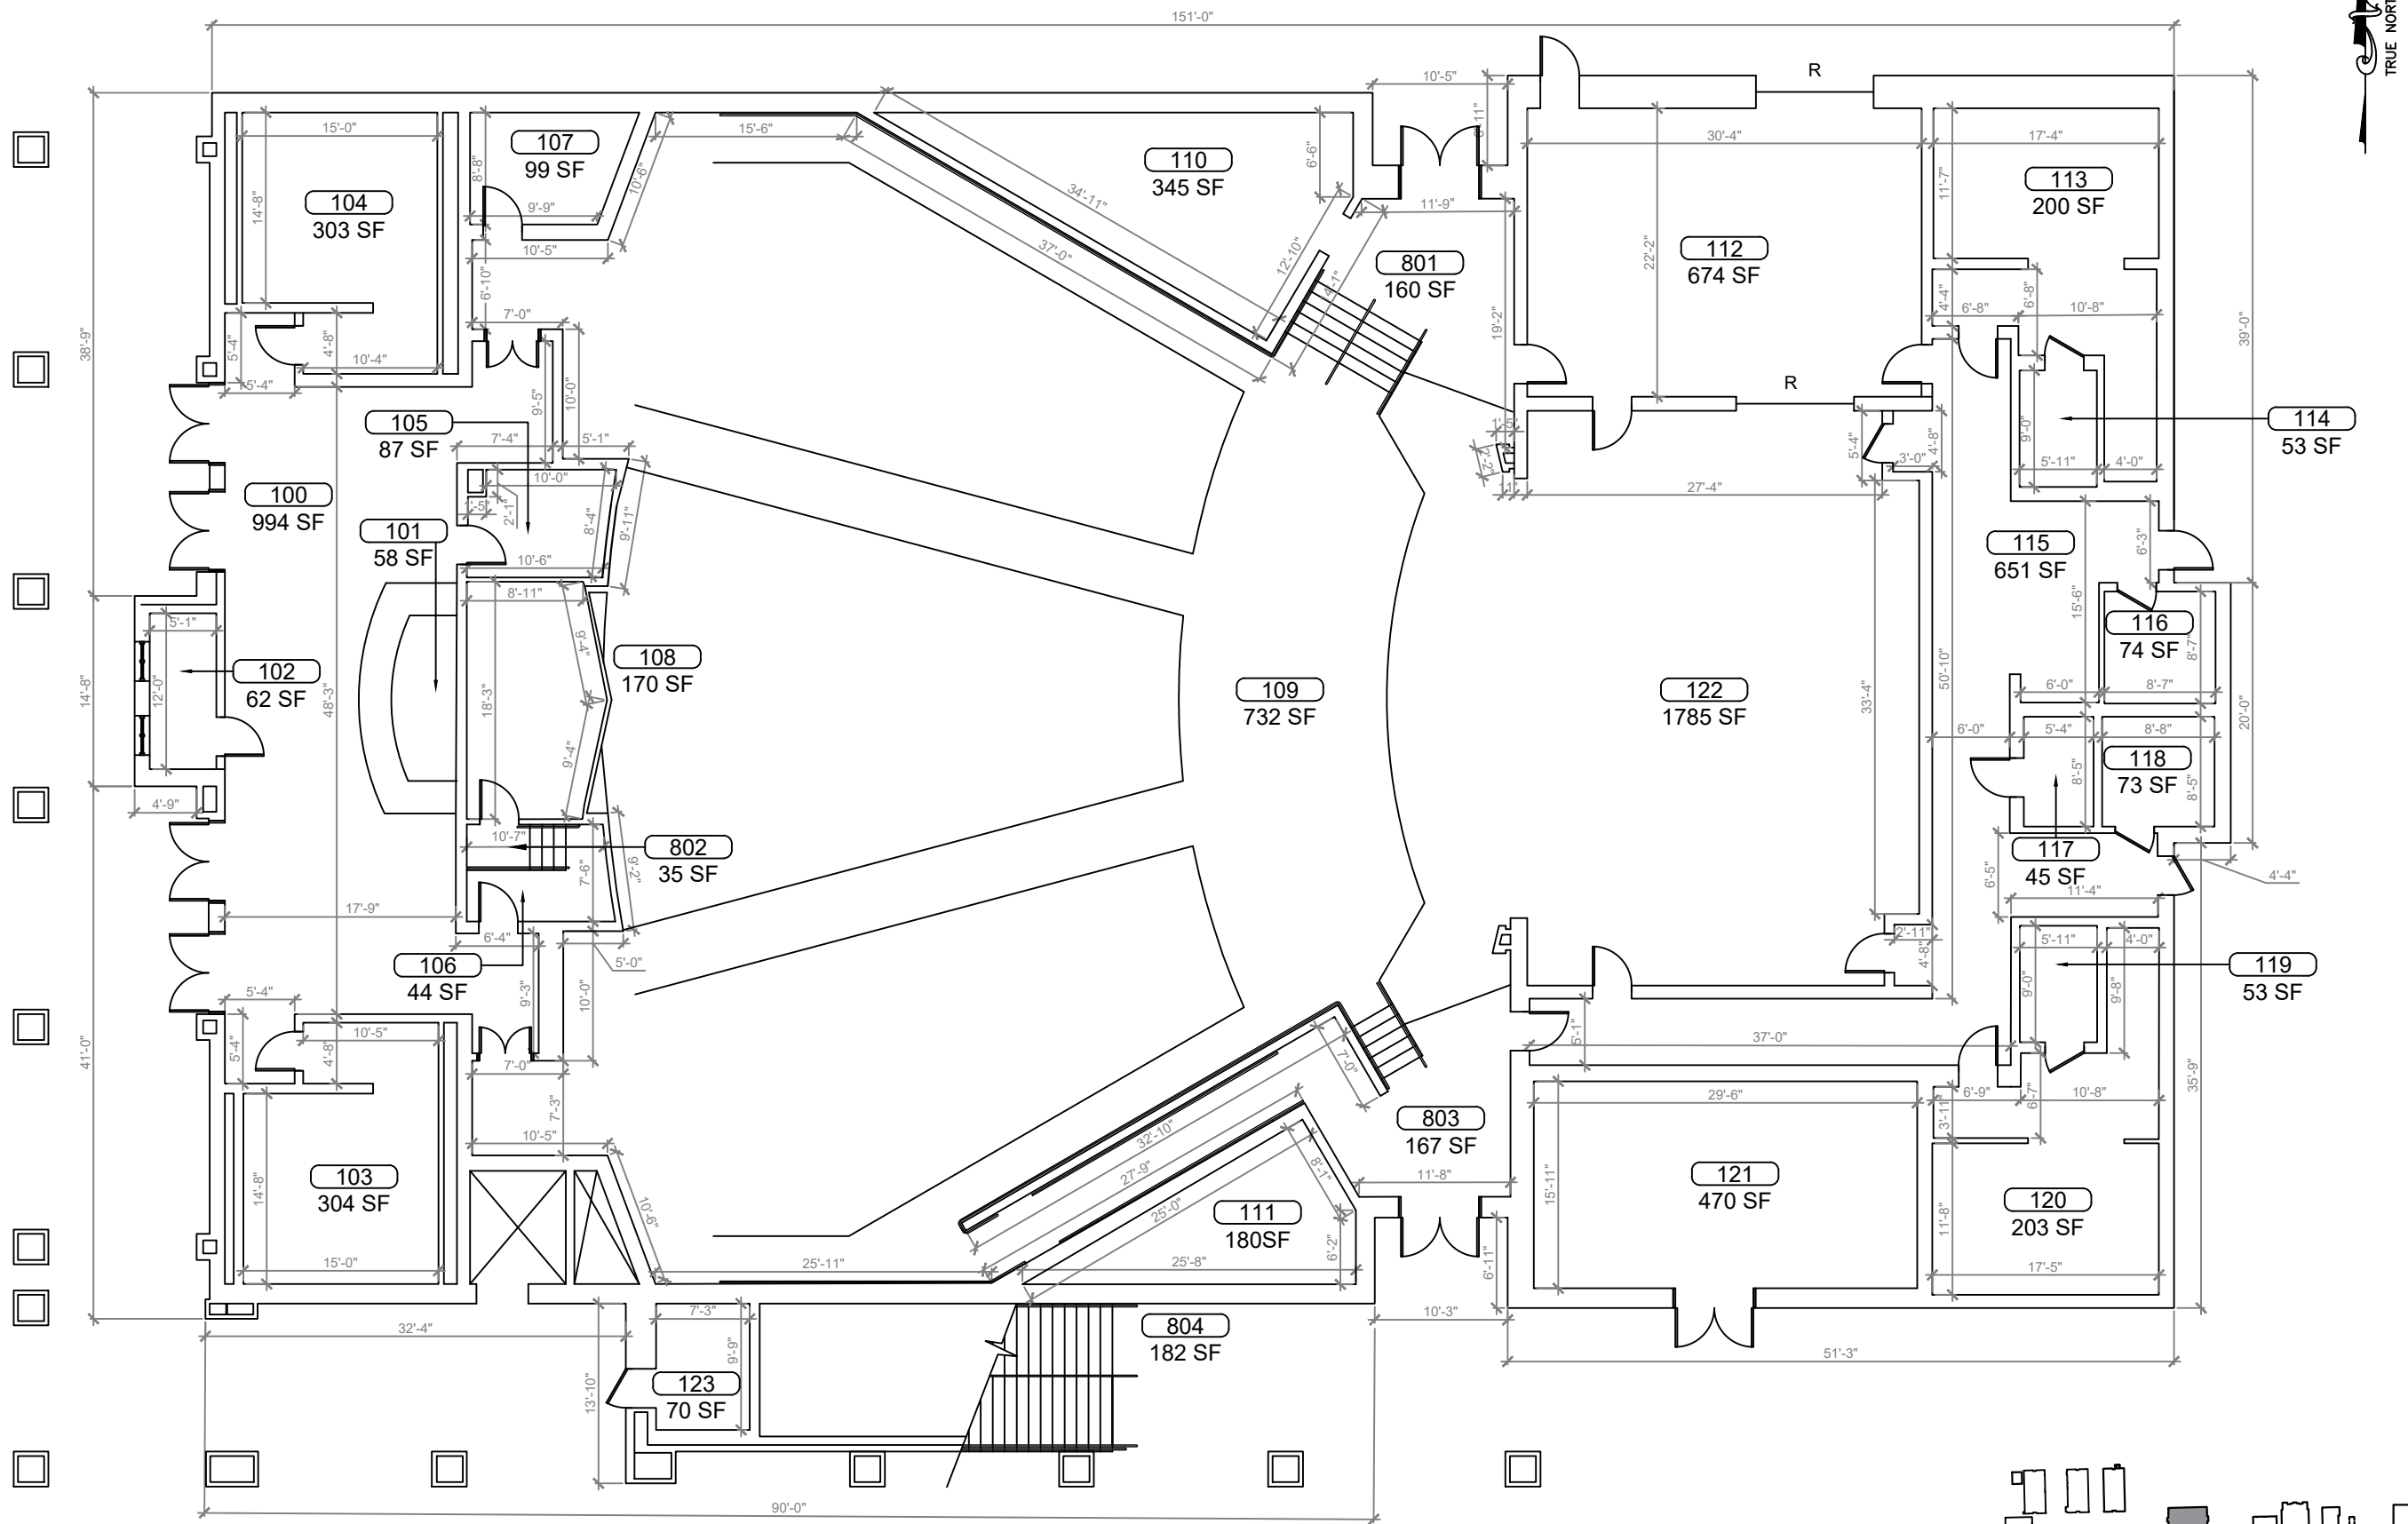

**1 BUILDING 08 FLOOR PLAN**  
 B-07.1 SCALE: 3/16"=1'-0"

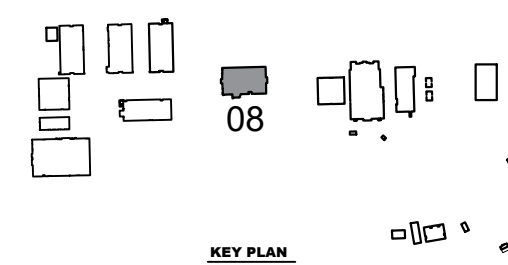

REV	DATE	DESCRIPTION
A	02/09/21	PRELIMINARY FISH PLAN
B		
0		
1		
2		
3		
4		
5		
6		

ARCHIS PROJECT NO.:  
 DRAWN BY: SH CHECKED BY: CB



**CMI**  
 158 Terra Mango Loop, Suite B,  
 Orlando, FL 32835  
 Main: (407) 293-4168

PREPARED BY:  
**ARCHIS**  
 350 E. Crown Point Road, Suite 1100  
 Winter Garden, FL 34787  
 Main: 888.324.2557  
 Direct: 407.439.1594



DATE  
 , PE  
 FL PROFESSIONAL ENGINEER LIC. #

**Mount Dora HS**  
**(FISH PLAN)**  
 700 N Highland St, Mt  
 Dora, FL


SHEET DESCRIPTION  
**BUILDING**  
**08**

SHEET NUMBER  
**B-07.1**

ARCHIS TECHNOLOGIES - \\Server-1\h\Archis\21-022 Mount Dora HS\From ISP\2021-02-16\896\_Lake County Fish Survey\_Mount Dora HS.dwg February 17, 2021 00:30:13 PC20

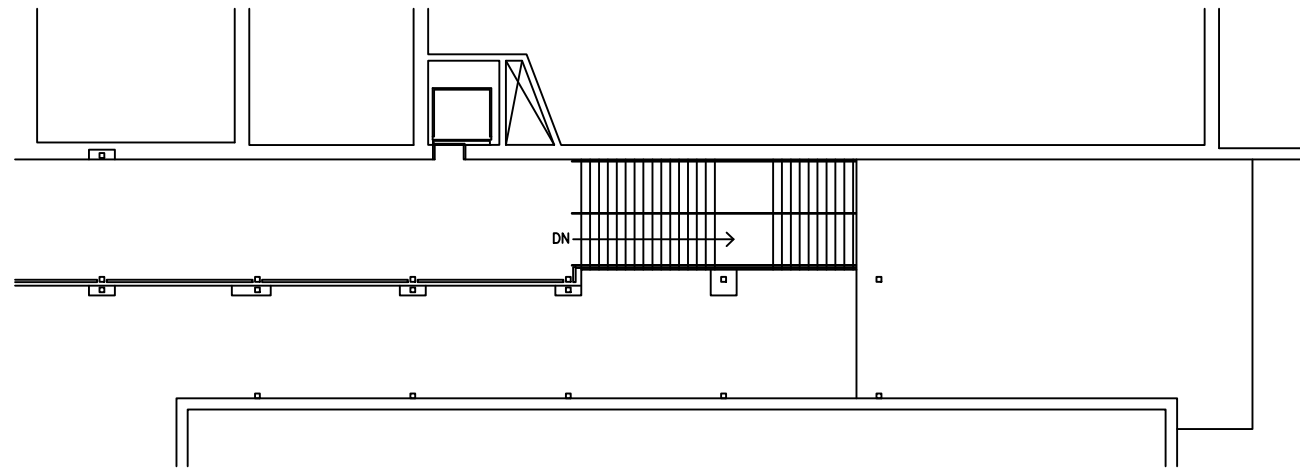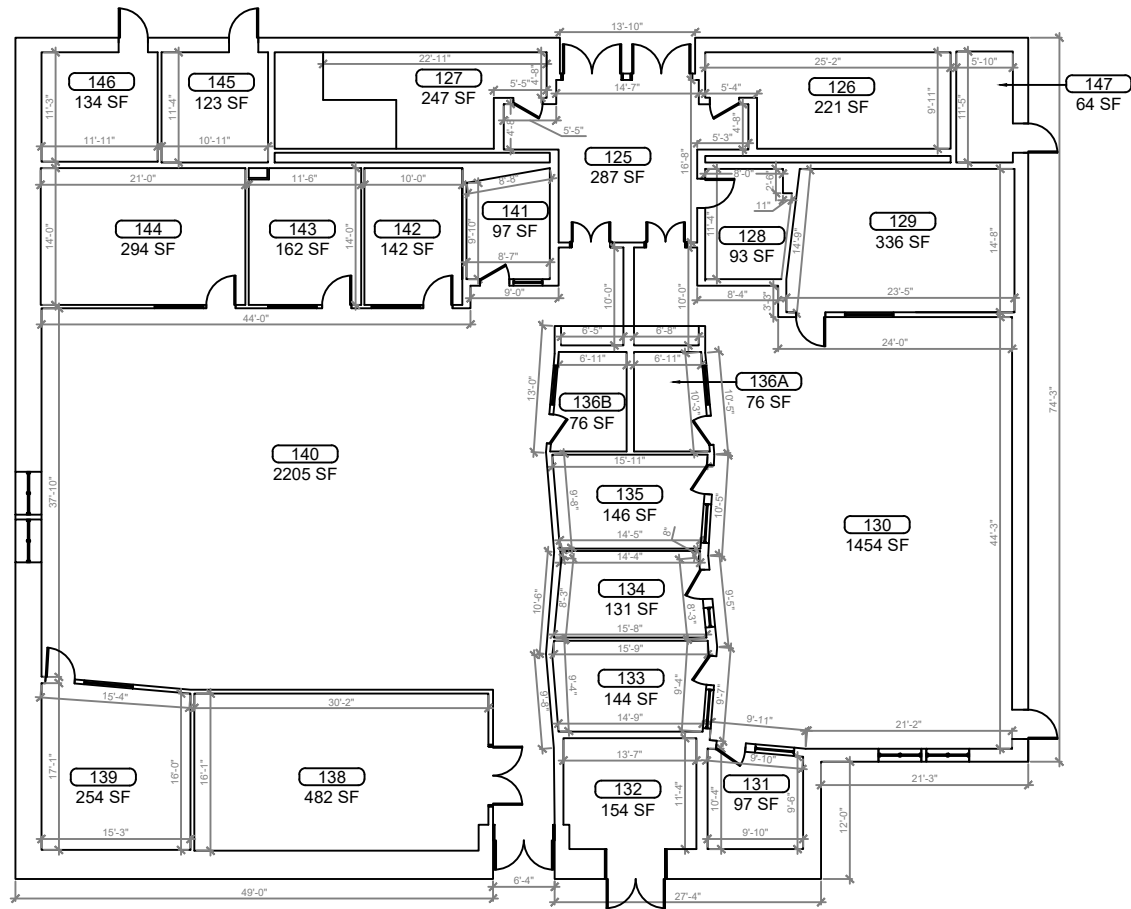


**1 BUILDING 08 FLOOR PLAN**  
 B-07.2 SCALE: 1/8"=1'-0"

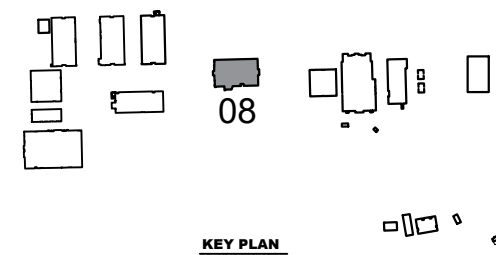

REV	DATE	DESCRIPTION
A	02/09/21	PRELIMINARY FISH PLAN
B		
0		
1		
2		
3		
4		
5		
6		

ARCHIS PROJECT NO.:  
 DRAWN BY: SH CHECKED BY: CB

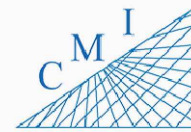

158 Terra Mango Loop, Suite B,  
 Orlando, FL 32835  
 Main: (407) 293-4168

PREPARED BY:



350 E. Crown Point Road, Suite 1100  
 Winter Garden, FL 34787  
 Main: 888.324.2557  
 Direct: 407.439.1594

DATE  
 , PE  
 FL PROFESSIONAL ENGINEER LIC. #


**Mount Dora HS**  
**(FISH PLAN)**

700 N Highland St, Mt  
 Dora, FL


SHEET DESCRIPTION  
**BUILDING**  
**08**

SHEET NUMBER  
**B-07.2**

ARCHIS TECHNOLOGIES - \\Server-1\h\Archis\21-022 Mount Dora HS\From ISP\2021-02-16\896\_Lake County Fish Survey\_Mount Dora HS.dwg February 17, 2021 00:30:18 PC20

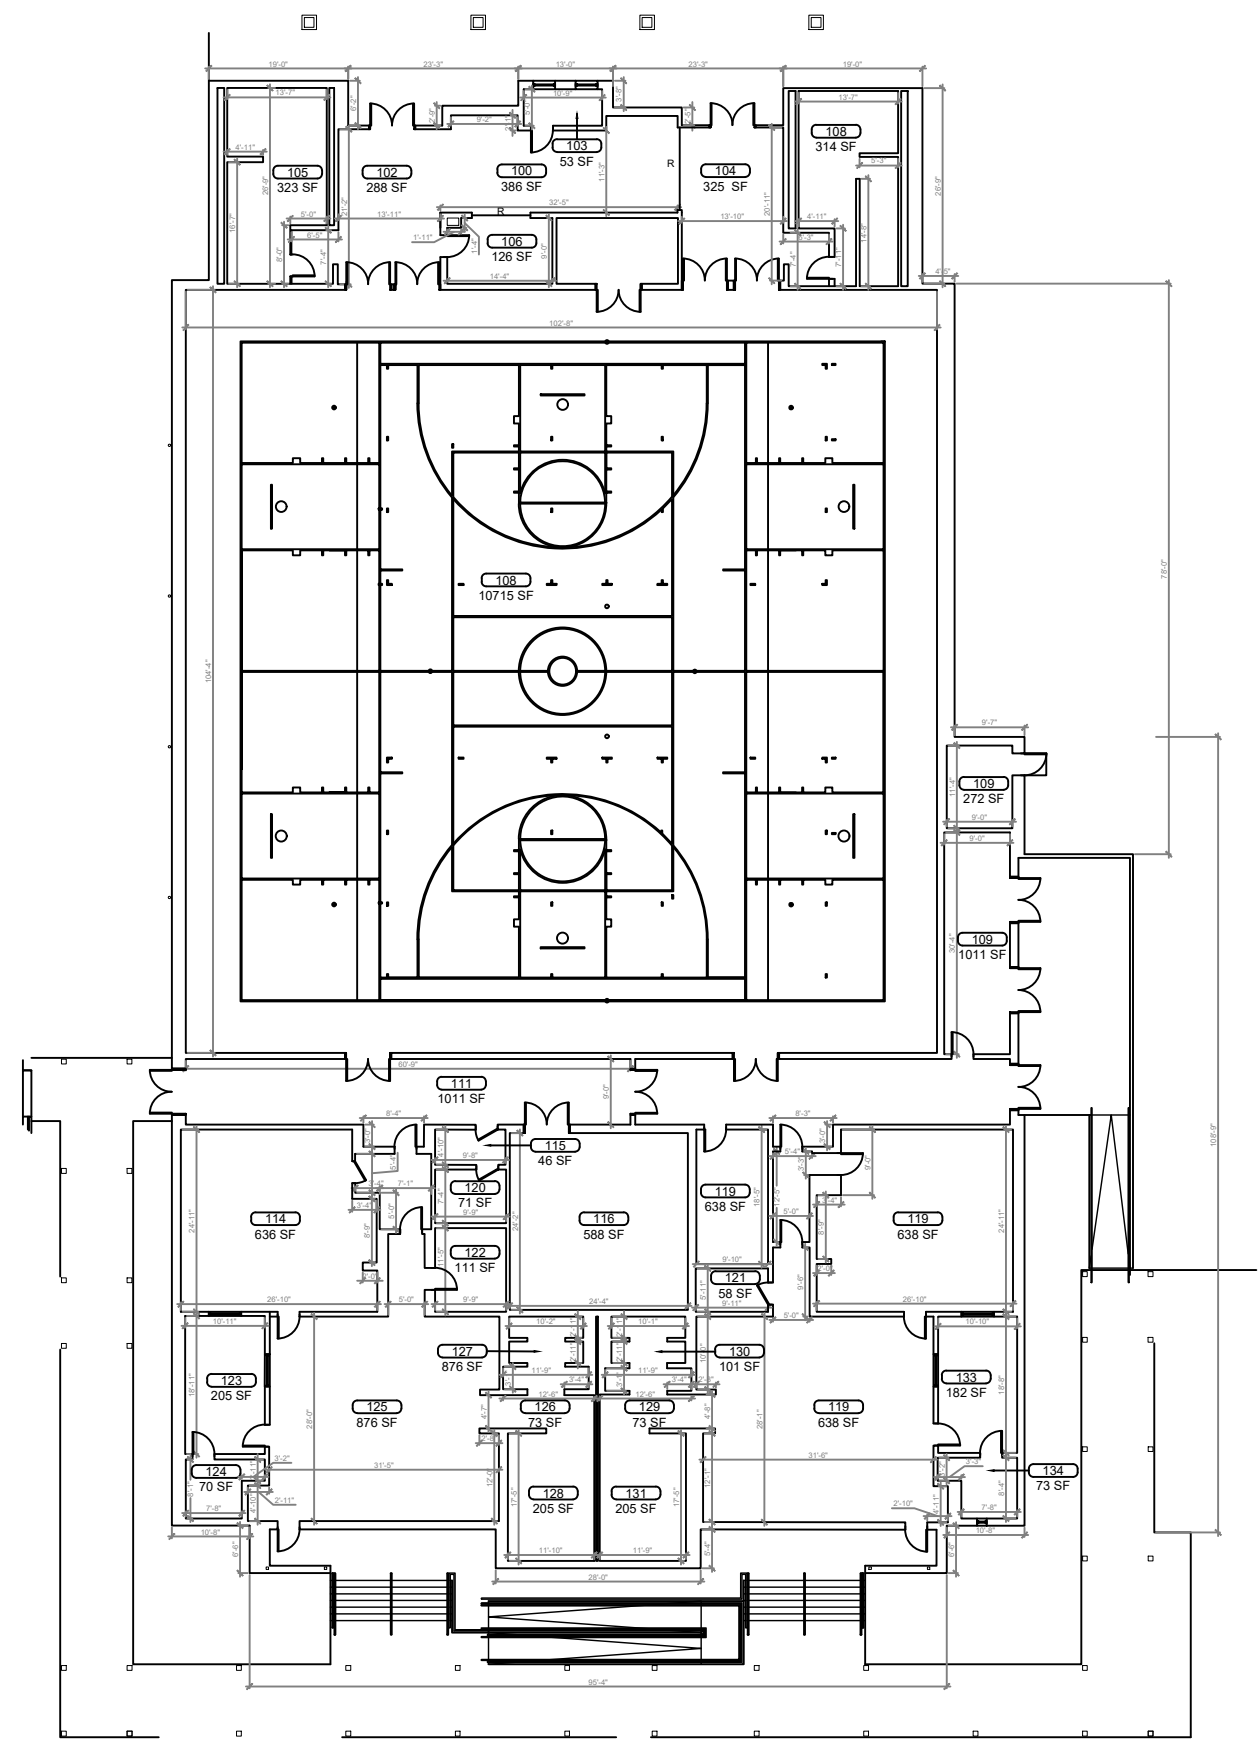

**1 BUILDING 09 FLOOR PLAN**  
 B-08 SCALE: 3/32"=1'-0"

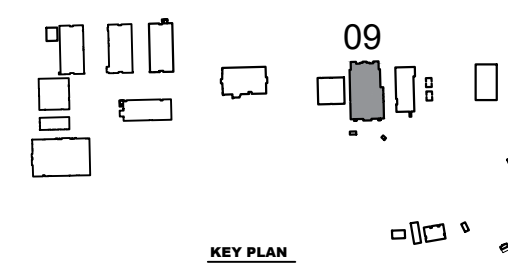

REV	DATE	DESCRIPTION
A	02/09/21	PRELIMINARY FISH PLAN
B		
0		
1		
2		
3		
4		
5		
6		

ARCHIS PROJECT NO.:  
 DRAWN BY: SH CHECKED BY: CB



**CMI**  
 158 Terra Mango Loop, Suite B,  
 Orlando, FL 32835  
 Main: (407) 293-4168

PREPARED BY:  
**ARCHIS**  
 350 E. Crown Point Road, Suite 1100  
 Winter Garden, FL 34787  
 Main: 888.324.2557  
 Direct: 407.439.1594


DATE  
 , PE  
 FL PROFESSIONAL ENGINEER LIC. #

**Mount Dora HS**  
**(FISH PLAN)**  
 700 N Highland St, Mt  
 Dora, FL


SHEET DESCRIPTION  
**BUILDING**  
**09**

SHEET NUMBER  
**B-08**

Server-1\h\Archis\21-022 Mount Dora HS\From ISP\2021-02-16\896\_Lake County Fish Survey\_Mount Dora HS.dwg February 17, 2021 00:30:23 PC20

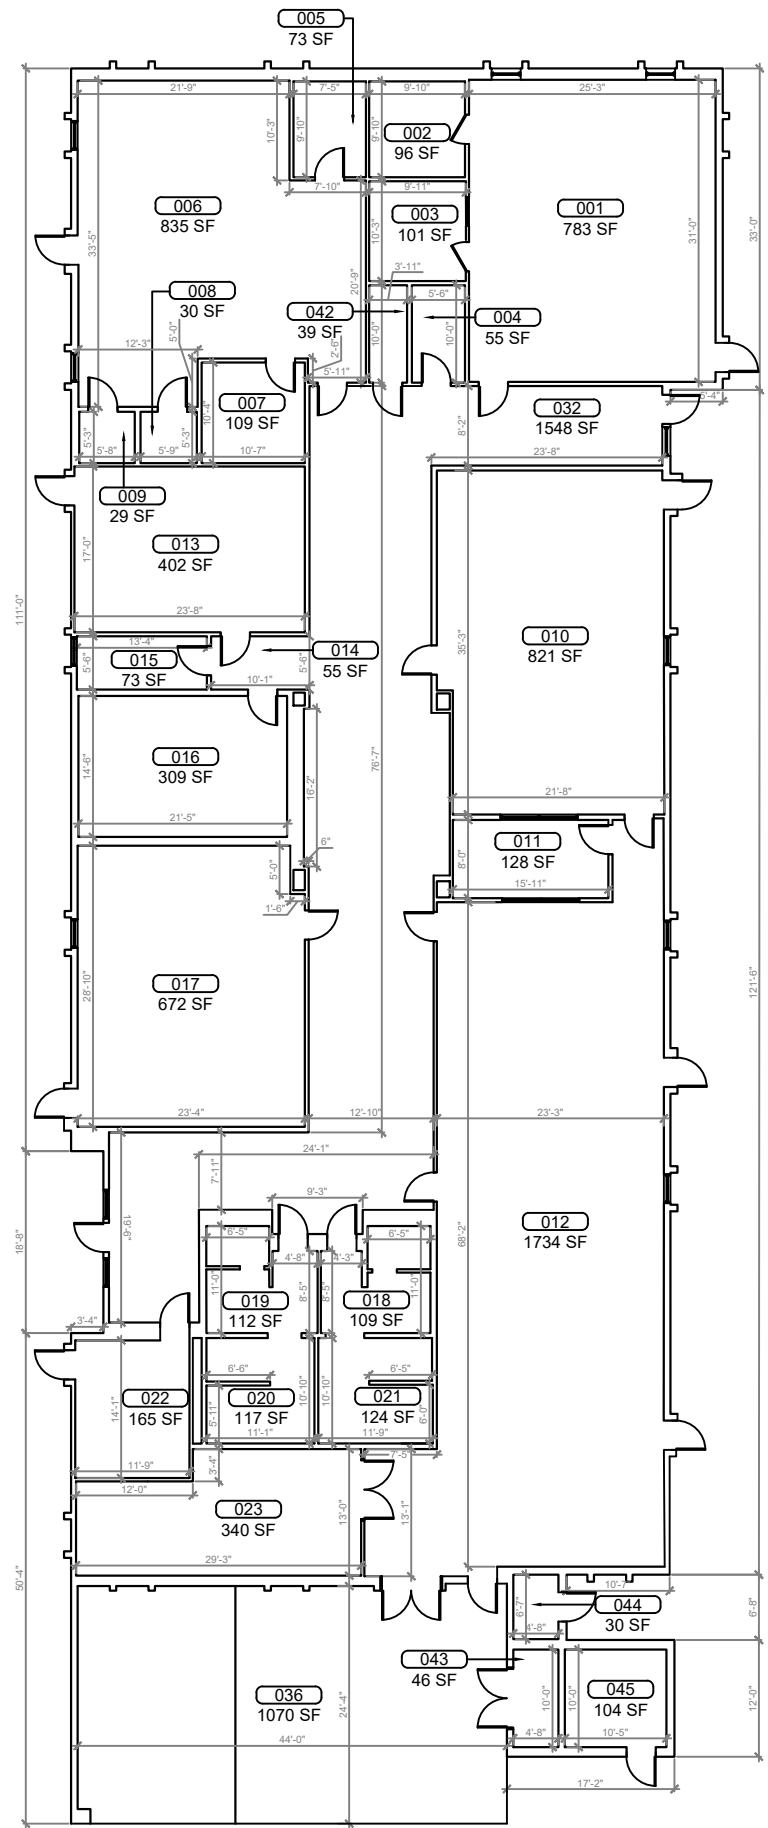

**1 BUILDING 10 FLOOR PLAN**  
**B-09 SCALE: 1/8"=1'-0"**

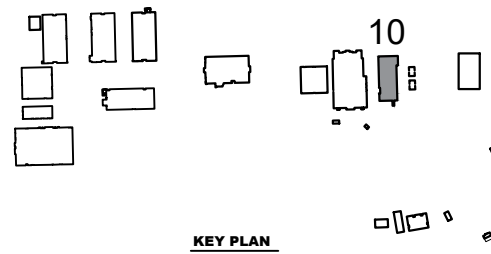

REV	DATE	DESCRIPTION
A	02/09/21	PRELIMINARY FISH PLAN
B		
0		
1		
2		
3		
4		
5		
6		

ARCHIS PROJECT NO.:  
 DRAWN BY: SH  
 CHECKED BY: CB



**C M I**  
 158 Terra Mango Loop, Suite B,  
 Orlando, FL 32835  
 Main: (407) 293-4168

PREPARED BY:  
**ARCHIS**  
 350 E. Crown Point Road, Suite 1100  
 Winter Garden, FL 34787  
 Main: 888.324.2557  
 Direct: 407.439.1594

**DATE**  
 , PE  
 FL PROFESSIONAL ENGINEER LIC. #


**Mount Dora HS**  
**(FISH PLAN)**  
 700 N Highland St, Mt  
 Dora, FL

SHEET DESCRIPTION  
**BUILDING**  
**10**


SHEET NUMBER  
**B-09**




ARCHIS TECHNOLOGIES - \\Server-1\h\Archis\21-022 Mount Dora HS\From ISP\2021-02-16\896\_Lake County Fish Survey\_Mount Dora HS.dwg February 17, 2021 00:30:28 PC20

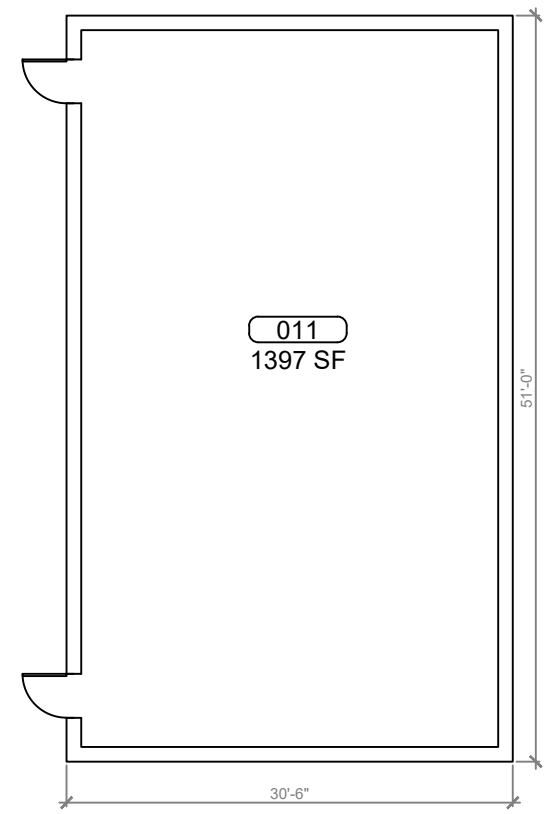


**1**  
B-10 **BUILDING 11 FLOOR PLAN**  
SCALE: 3/16"=1'-0"

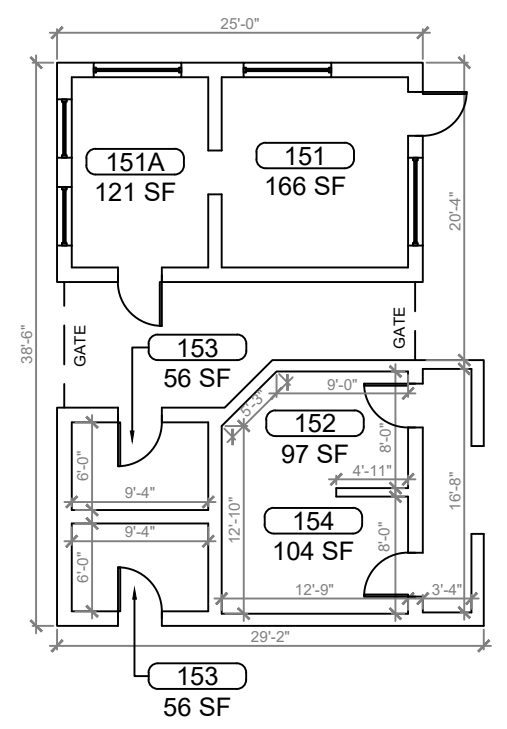

**2**  
B-10 **BUILDING 15 FLOOR PLAN**  
SCALE: 3/16"=1'-0"

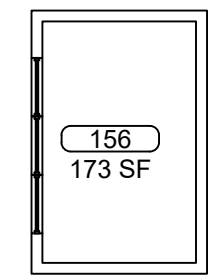

PRESS BOX

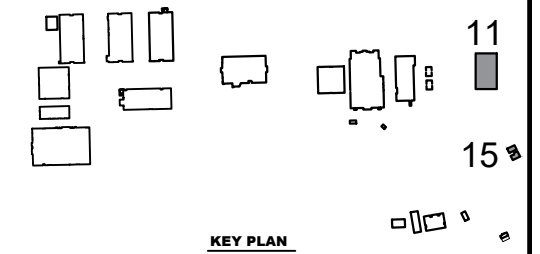

REV	DATE	DESCRIPTION
A	02/09/21	PRELIMINARY FISH PLAN
B		
0		
1		
2		
3		
4		
5		
6		

ARCHIS PROJECT NO.:	
DRAWN BY:	CHECKED BY:
SH	CB



**CMI**  
158 Terra Mango Loop, Suite B,  
Orlando, FL 32835  
Main: (407) 293-4168

PREPARED BY:  
**ARCHIS**  
350 E. Crown Point Road, Suite 1100  
Winter Garden, FL 34787  
Main: 888.324.2557  
Direct: 407.439.1594

DATE  
**PE**  
FL PROFESSIONAL ENGINEER LIC. #

**Mount Dora HS**  
**(FISH PLAN)**  
700 N Highland St, Mt  
Dora, FL

SHEET DESCRIPTION  
**BUILDING**  
**11 & 15**

SHEET NUMBER  
**B-10**

ARCHIS TECHNOLOGIES - \\Server-1\h\Archis\21-022 Mount Dora HS\From ISP\2021-02-16\896\_Lake County Fish Survey\_Mount Dora HS.dwg February 17, 2021 00:30:33 PC20



REV	DATE	DESCRIPTION
A	02/09/21	PRELIMINARY FISH PLAN
B		
0		
1		
2		
3		
4		
5		
6		

ARCHIS PROJECT NO.:  
 DRAWN BY: SH  
 CHECKED BY: CB



**CMI**  
 158 Terra Mango Loop, Suite B,  
 Orlando, FL 32835  
 Main: (407) 293-4168




PREPARED BY:  
**ARCHIS**  
 350 E. Crown Point Road, Suite 1100  
 Winter Garden, FL 34787  
 Main: 888.324.2557  
 Direct: 407.439.1594

**DATE**  
 , PE  
 FL PROFESSIONAL ENGINEER LIC. #

**Mount Dora HS**  
**(FISH PLAN)**  
 700 N Highland St, Mt  
 Dora, FL

SHEET DESCRIPTION  
**BUILDING**  
**16, 17 & 21**


SHEET NUMBER  
**B-11**

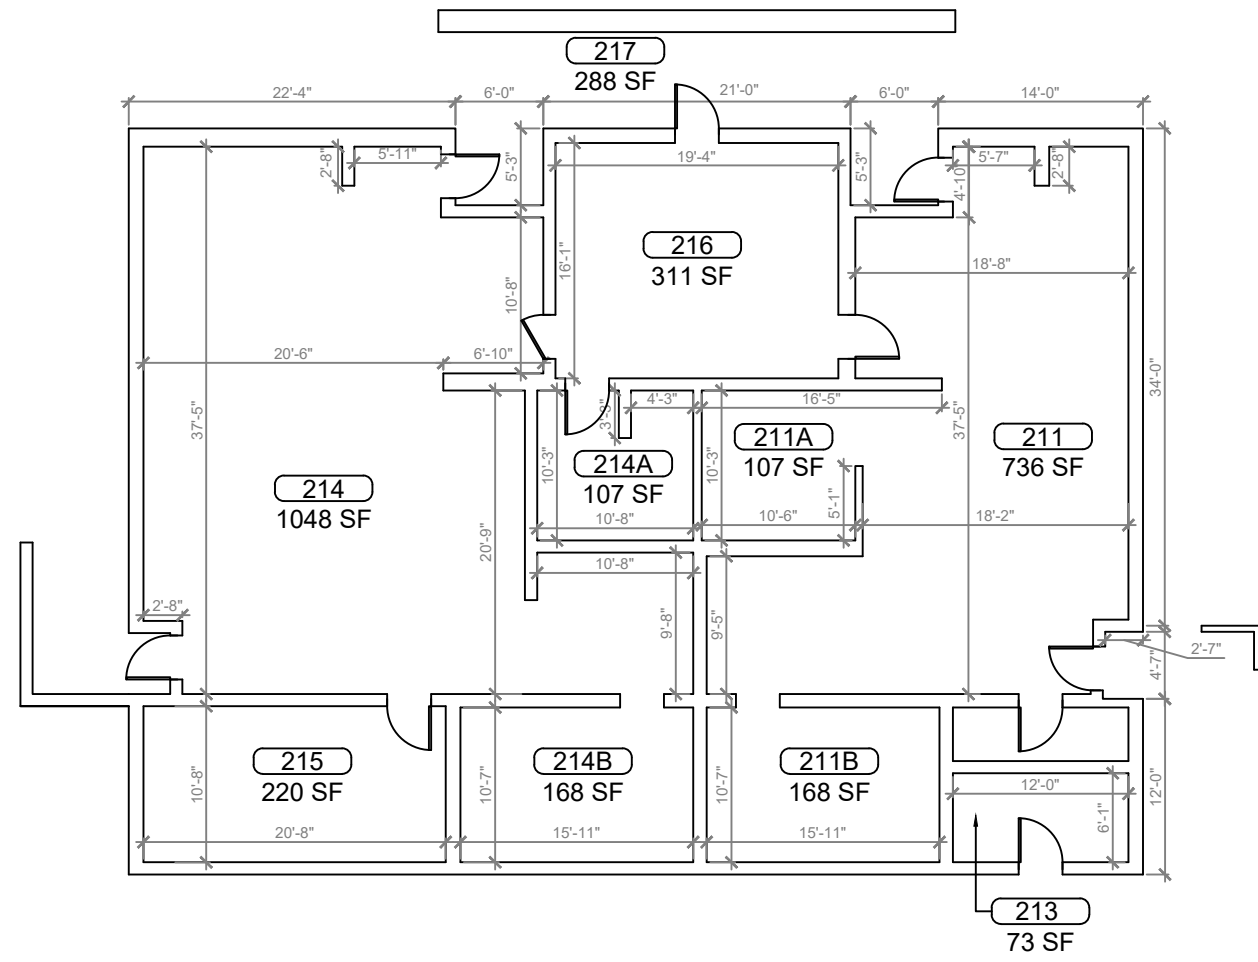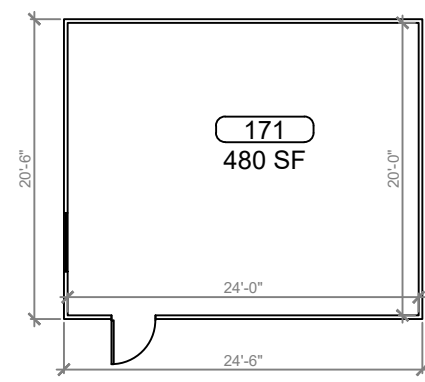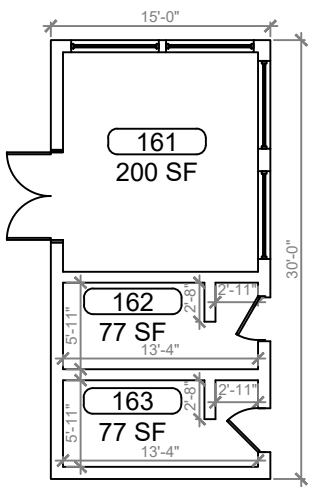

**1 BUILDING 16 FLOOR PLAN**  
 B-11 SCALE: 3/16"=1'-0"


**2 BUILDING 17 FLOOR PLAN**  
 B-11 SCALE: 3/16"=1'-0"

**3 BUILDING 21 FLOOR PLAN**  
 B-11 SCALE: 3/16"=1'-0"

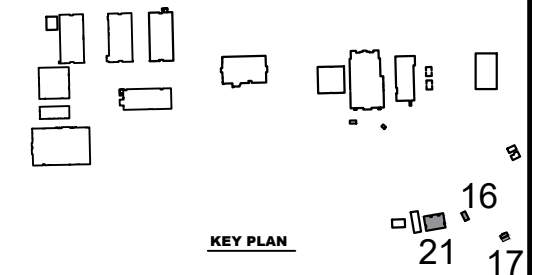


KEY PLAN


ARCHIS TECHNOLOGIES - \\Server-1\h\Archis\21-022 Mount Dora HS\From ISP\2021-02-16\896\_Lake County Fish Survey\_Mount Dora HS.dwg February 17, 2021 00:30:38 PC20

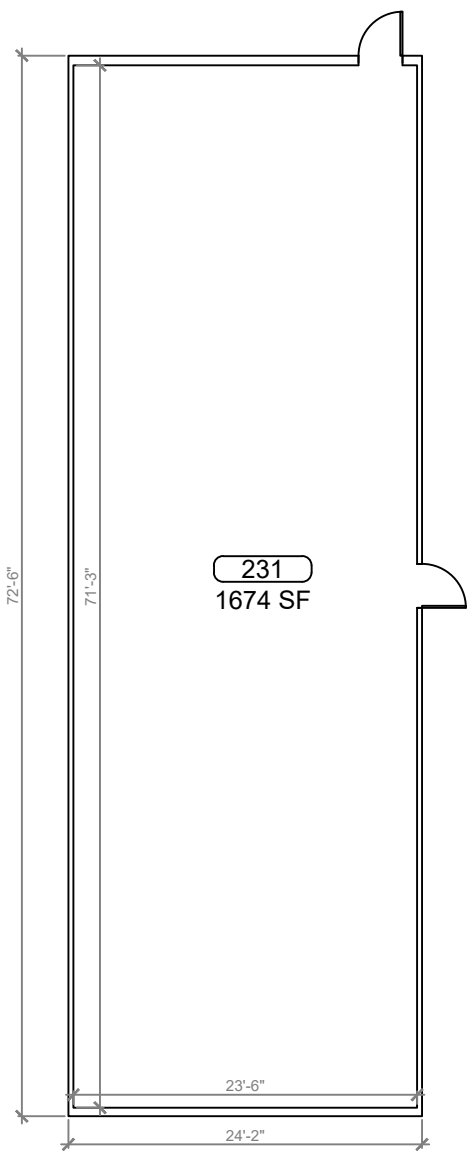


**1 BUILDING 23 FLOOR PLAN**  
SCALE: 3/16"=1'-0"

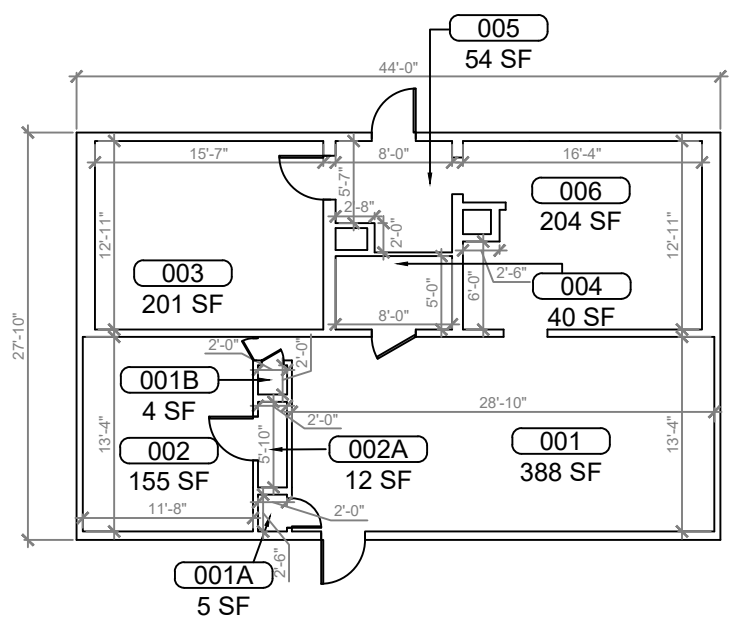

**3 BUILDING 26 FLOOR PLAN**  
SCALE: 3/16"=1'-0"

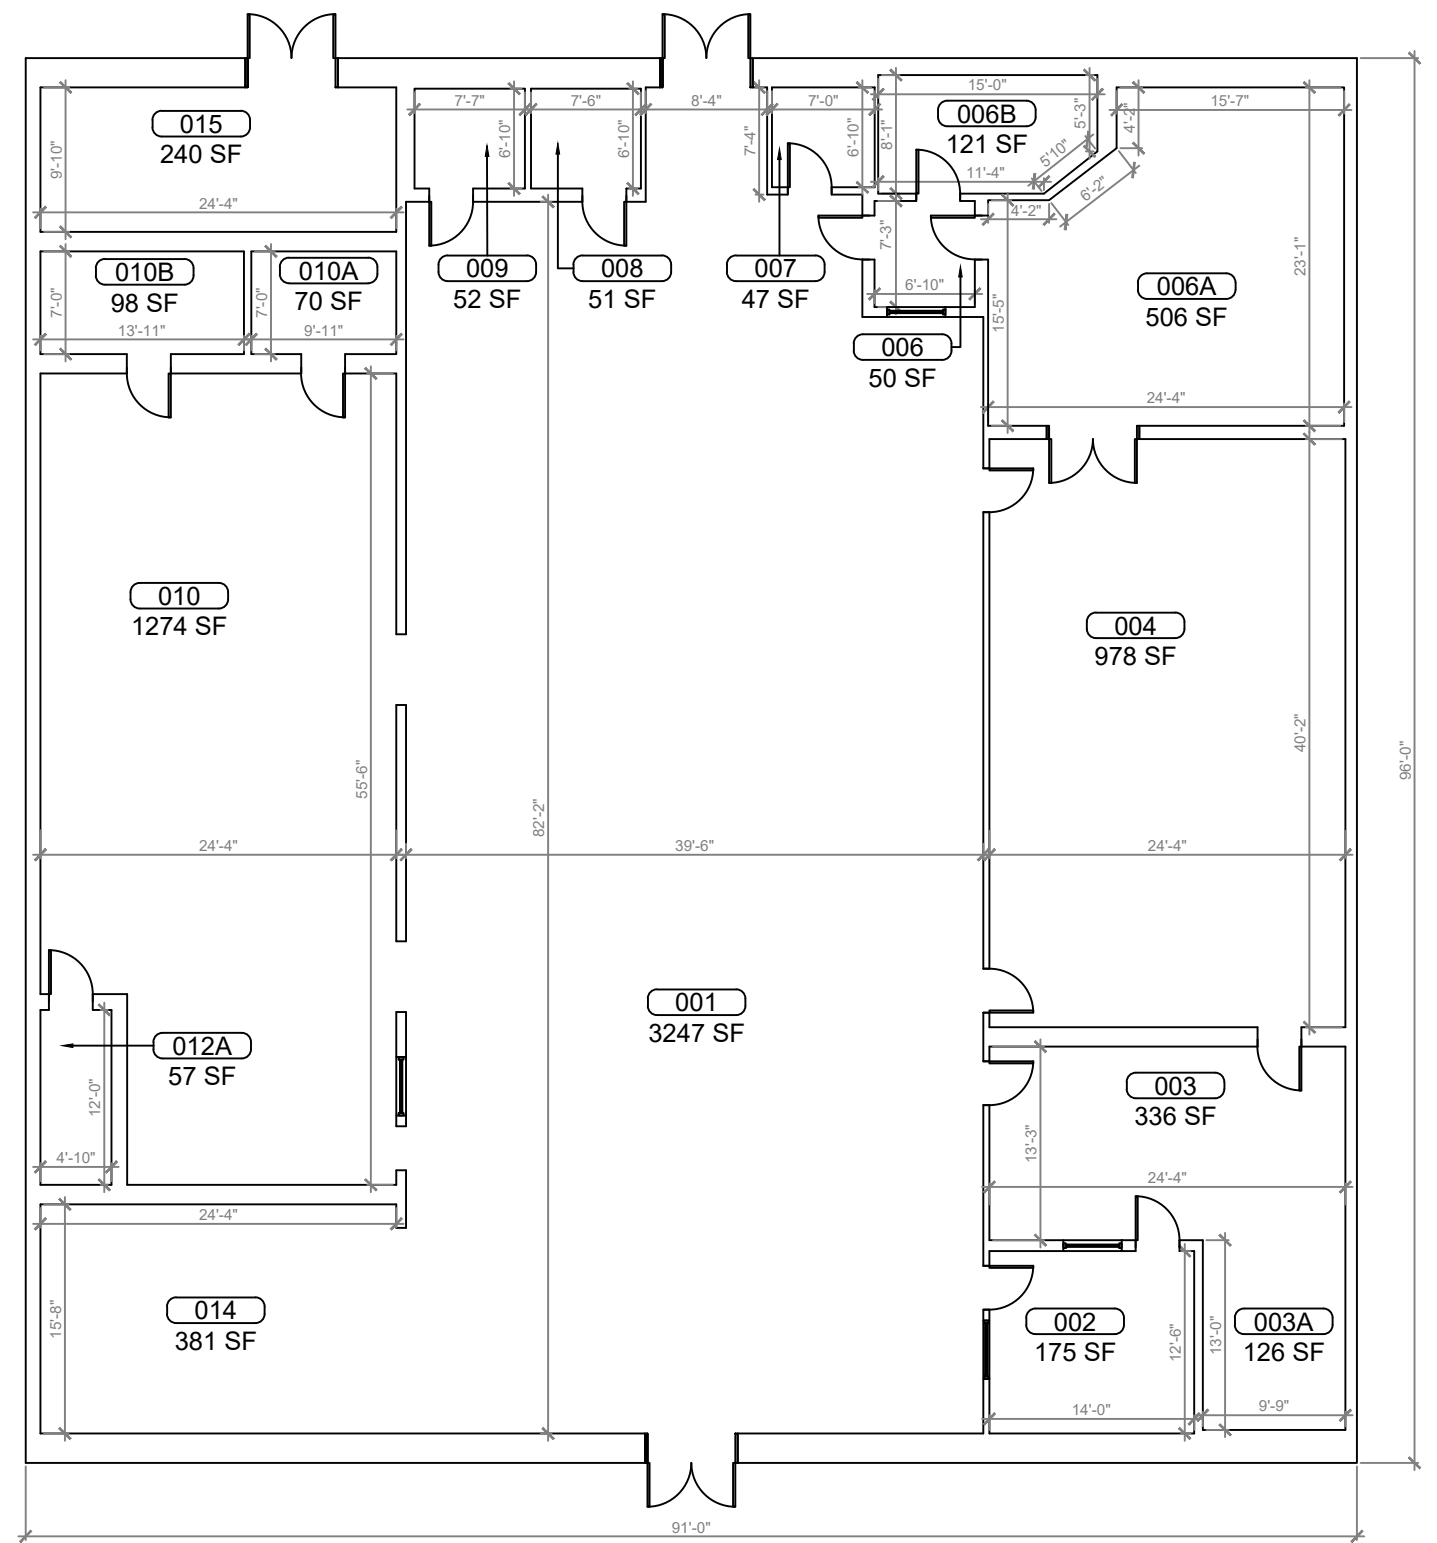

**2 BUILDING 25 FLOOR PLAN**  
SCALE: 3/16"=1'-0"

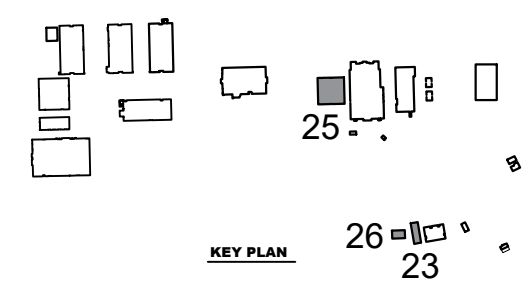

REV	DATE	DESCRIPTION
A	02/09/21	PRELIMINARY FISH PLAN
B		
0		
1		
2		
3		
4		
5		
6		

ARCHIS PROJECT NO.:  
DRAWN BY: SH  
CHECKED BY: CB



**CMI**  
158 Terra Mango Loop, Suite B,  
Orlando, FL 32835  
Main: (407) 293-4168

PREPARED BY:  
**ARCHIS**  
350 E. Crown Point Road, Suite 1100  
Winter Garden, FL 34787  
Main: 888.324.2557  
Direct: 407.439.1594

DATE  
\_\_\_\_\_, PE  
FL PROFESSIONAL ENGINEER LIC. #

**Mount Dora HS**  
**(FISH PLAN)**  
700 N Highland St, Mt  
Dora, FL

SHEET DESCRIPTION  
**BUILDING**  
**23, 25 & 26**

SHEET NUMBER  
**B-12**

ARCHIS TECHNOLOGIES - \\Server-1\h\Archis\21-022 Mount Dora HS\From ISP\2021-02-16\896\_Lake County Fish Survey\_Mount Dora HS.dwg February 17, 2021 00:30:43 PC20




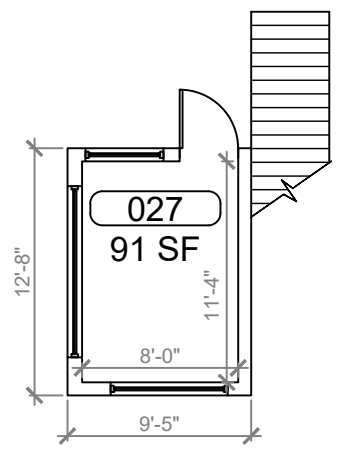
REV	DATE	DESCRIPTION
A	02/09/21	PRELIMINARY FISH PLAN
B		
0		
1		
2		
3		
4		
5		
6		

ARCHIS PROJECT NO.:  
 DRAWN BY: SH      CHECKED BY: CB




**C M I**  
 158 Terra Mango Loop, Suite B,  
 Orlando, FL 32835  
 Main: (407) 293-4168




PREPARED BY:  
  
 350 E. Crown Point Road, Suite 1100  
 Winter Garden, FL 34787  
 Main: 888.324.2557  
 Direct: 407.439.1594



**1 BUILDING 27 FLOOR PLAN**  
 B-13 SCALE: 1/4"=1'-0"

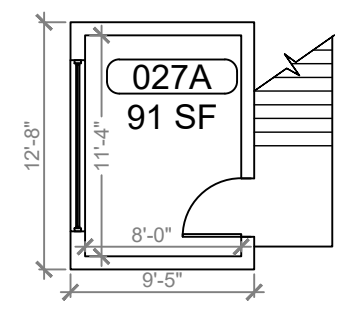

**2 BUILDING 28 FLOOR PLAN**  
 B-13 SCALE: 1/4"=1'-0"

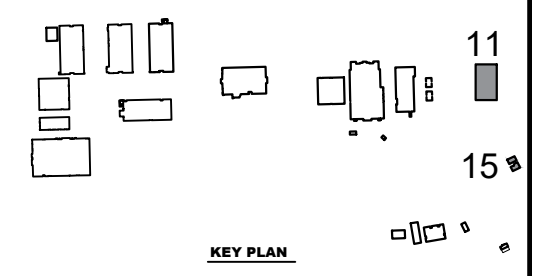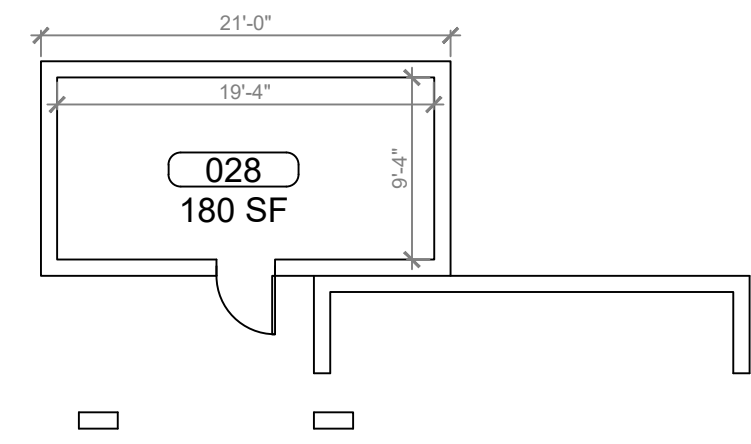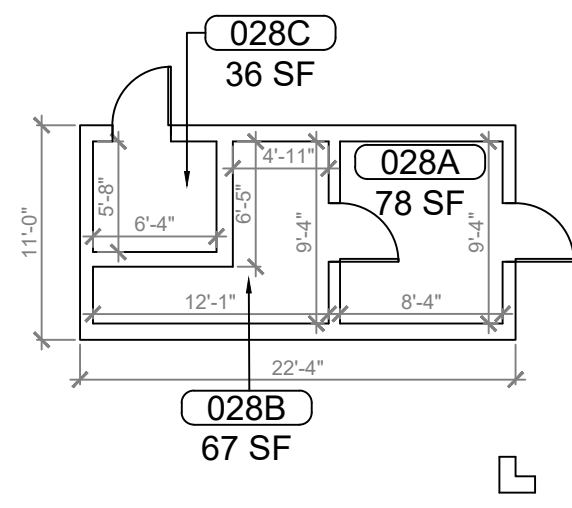

DATE  
 , PE  
 FL PROFESSIONAL ENGINEER LIC. #

**Mount Dora HS**  
**(FISH PLAN)**  
 700 N Highland St, Mt  
 Dora, FL

SHEET DESCRIPTION  
**BUILDING**  
**27 & 28**

SHEET NUMBER  
**B-13**