


# MOUNT DORA MIDDLE SCHOOL




REV	DATE	DESCRIPTION
A	02/10/21	PRELIMINARY FISH PLAN
B		
0		
1		
2		
3		
4		
5		
6		


ARCHIS PROJECT NO.:  
 DRAWN BY: SH  
 CHECKED BY: CB

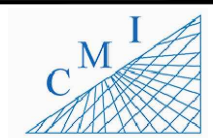

158 Terra Mango Loop, Suite B,  
 Orlando, FL 32835  
 Main: (407) 293-4168

PREPARED BY:  
  
 350 E. Crown Point Road, Suite 1100  
 Winter Garden, FL 34787  
 Main: 888.324.2557  
 Direct: 407.439.1594

INDEX OF DRAWINGS	
SHT. NO.	DESCRIPTION
SP-01	AERIAL
SP-02	SITE PLAN
B-01	BUILDING 01
B-02.1	BUILDING 02 FIRST FLOOR
B-02.2	BUILDING 02 SECOND FLOOR
B-03	BUILDING 03
B-04	BUILDING 04
B-05	BUILDING 05
B-06	BUILDING 06
B-07	BUILDING 07
B-08.1	BUILDING 09 FIRST FLOOR
B-08.2	BUILDING 09 SECOND FLOOR
B-09	BUILDING 80

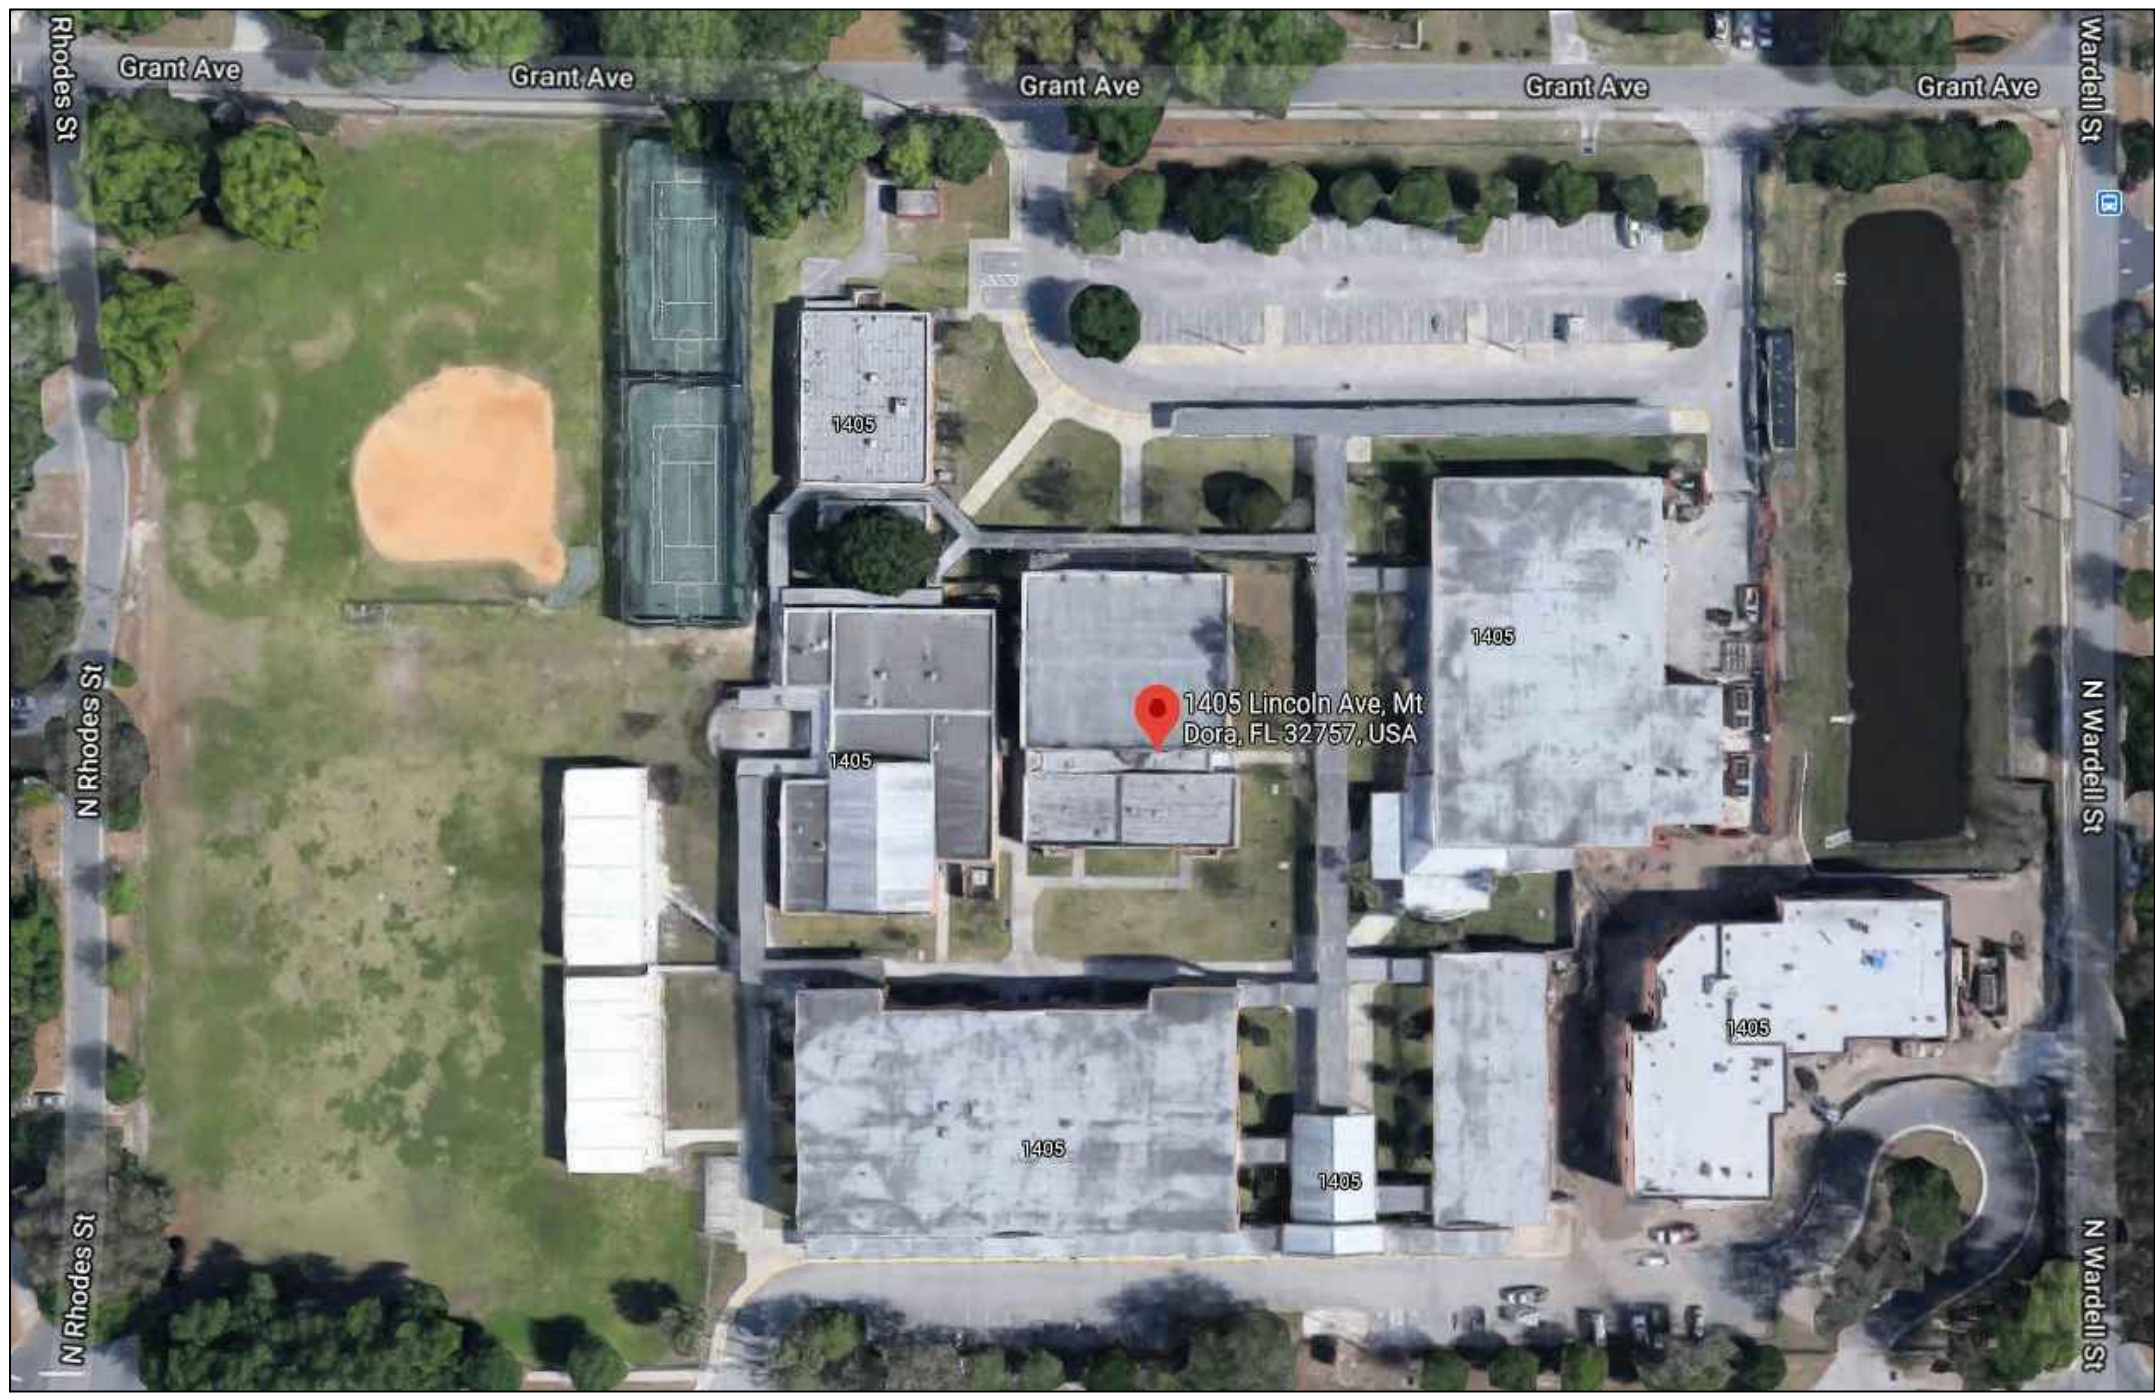

ARCHIS TECHNOLOGIES - \\server-1\H\Archis\21-024 Mt. Dora MS\From ISP\2021-02-18\896\_Lake County Fish Survey\_Mt.Dora MS CADD.dwg February 18, 2021 00:56:02 ISP- M10

**1**  
 SP-01 **AERIAL VIEW**  
 SCALE: N.T.S.


DATE  
 , PE  
 FL PROFESSIONAL ENGINEER LIC. #

**Mount Dora Middle School**  
**(FISH PLAN)**  
 1405 Lincoln Ave  
 Mt Dora, FL 32757

SHEET DESCRIPTION  
**AERIAL VIEW**

SHEET NUMBER  
**SP-01**

ARCHIS TECHNOLOGIES - \\server-1\H\Archis\21-024 Mt. Dora MS\From ISP\2021-02-18\896\_Lake County Fish Survey\_Mt.Dora MS CADD.dwg February 18, 2021 00:56:10 ISP- M10

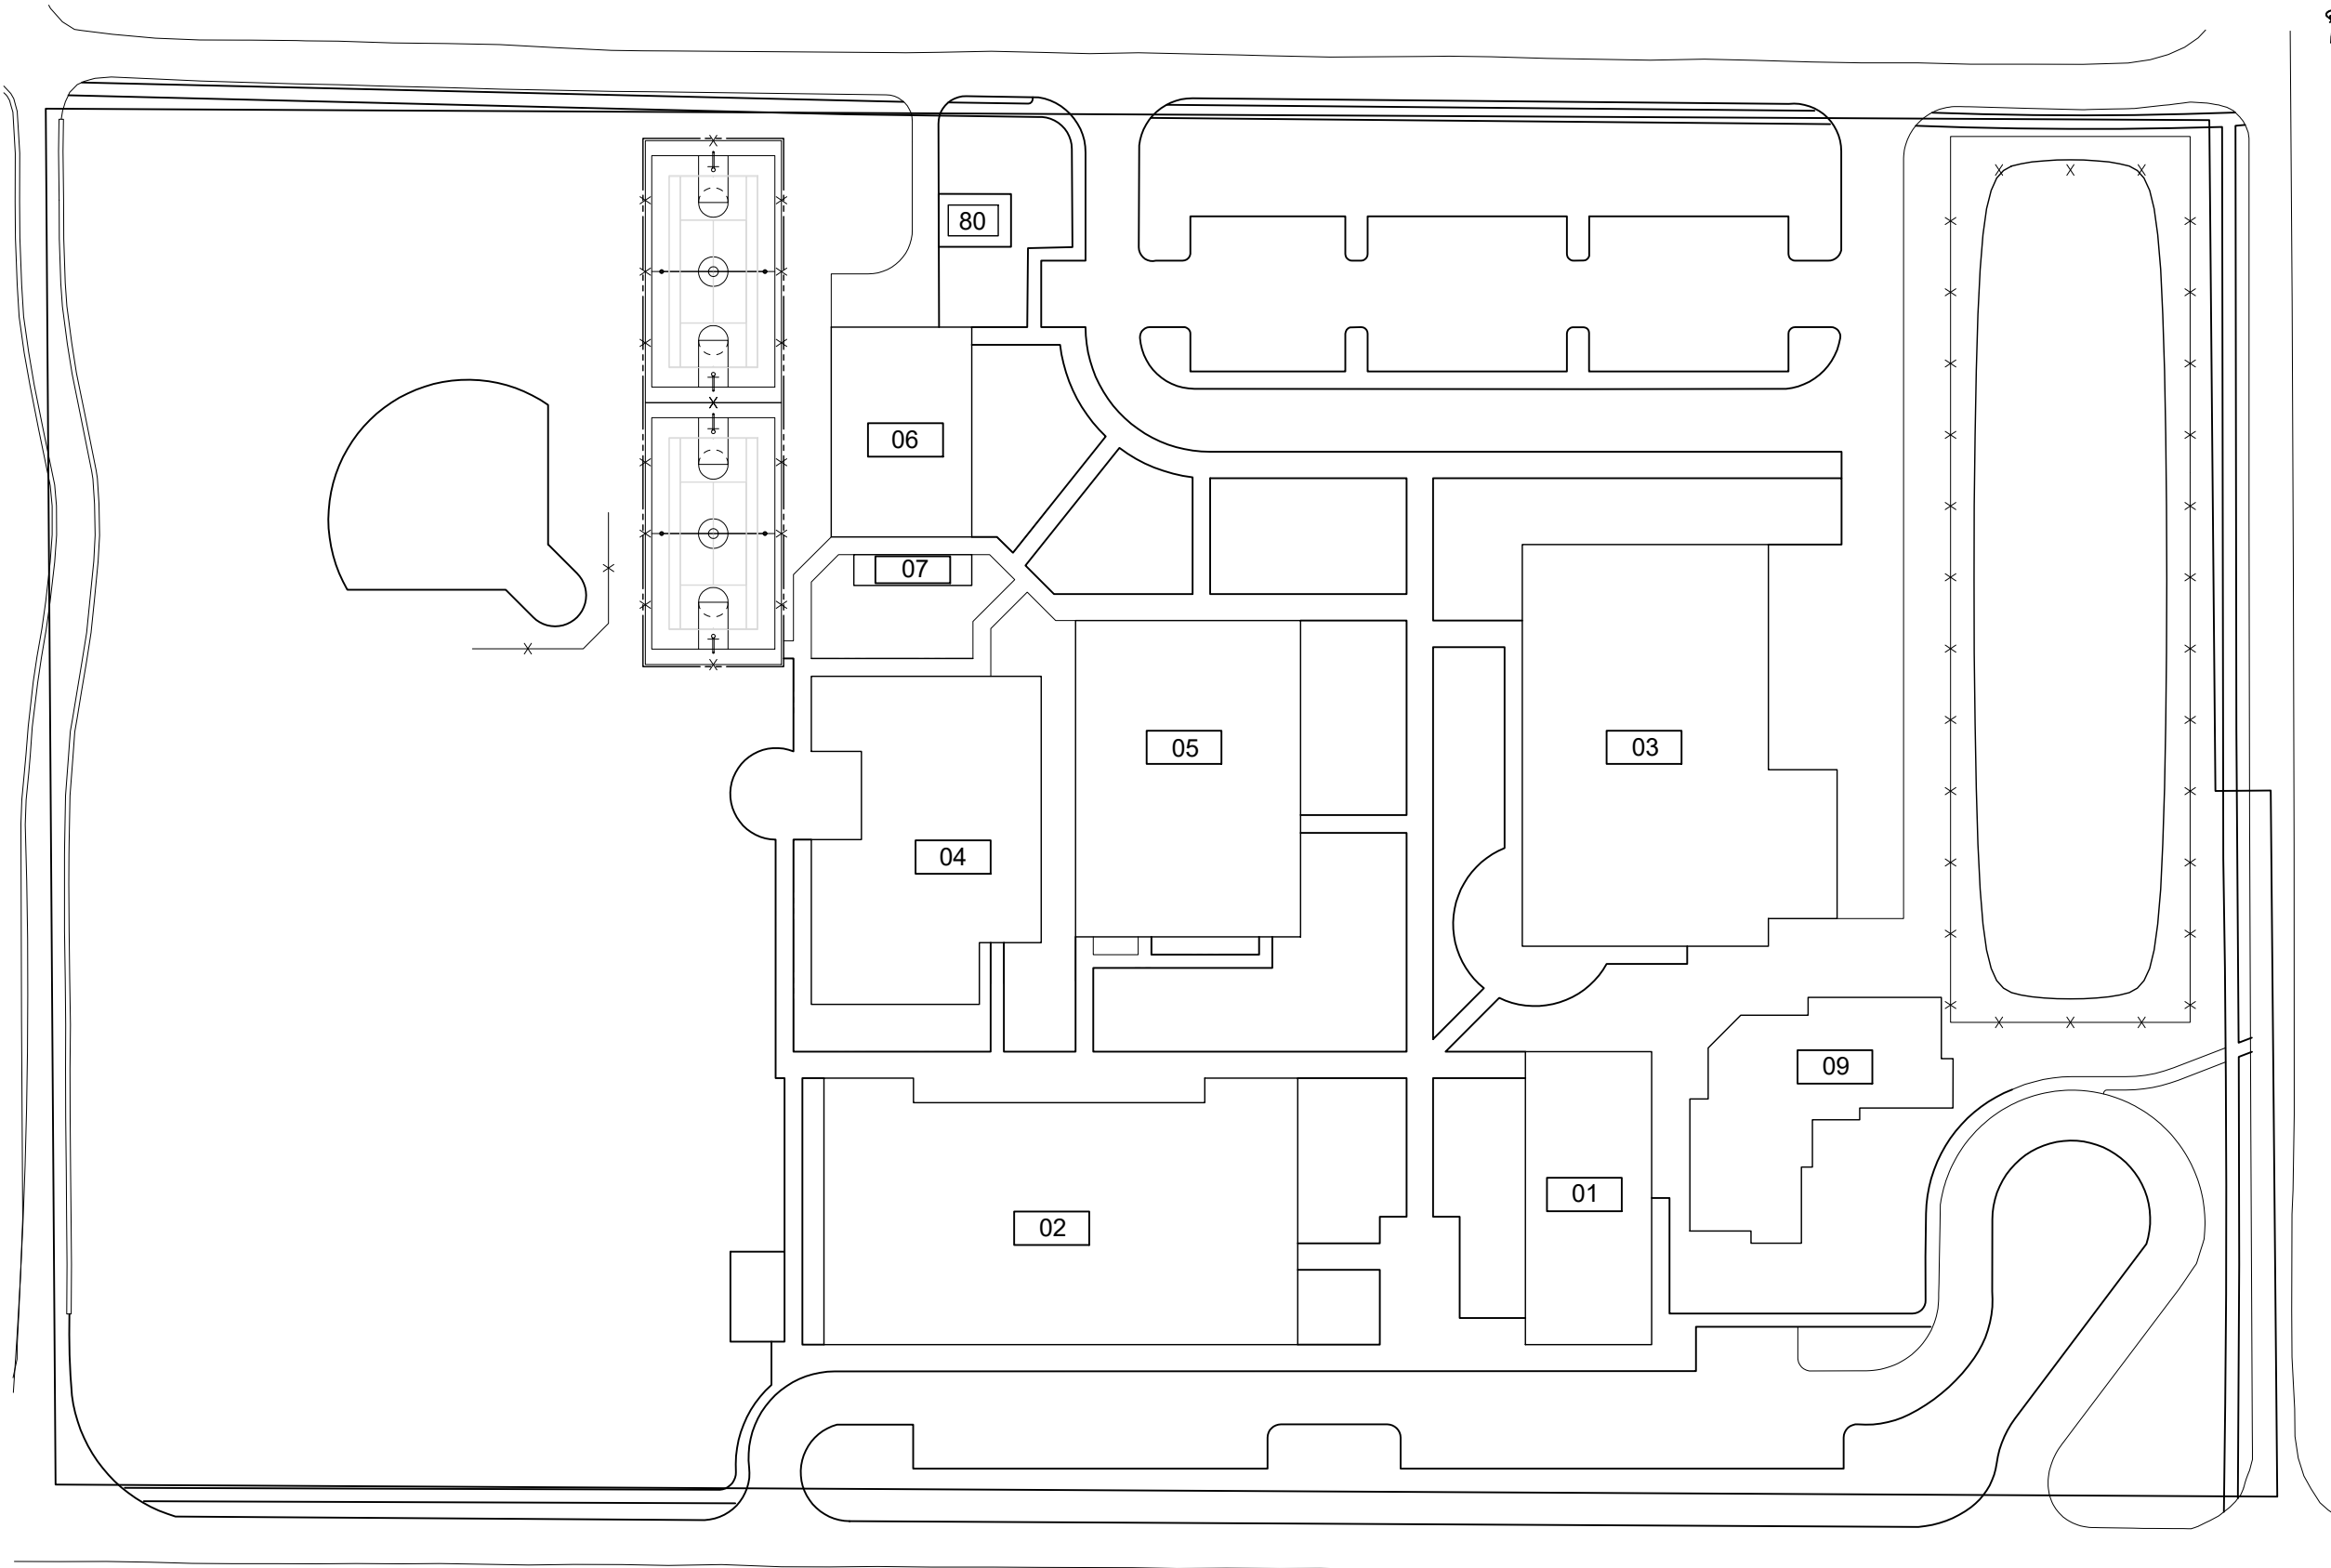

REV	DATE	DESCRIPTION
A	02/10/21	PRELIMINARY FISH PLAN
B		
0		
1		
2		
3		
4		
5		
6		

ARCHIS PROJECT NO.:  
 DRAWN BY: SH      CHECKED BY: CB



**CMI**  
 158 Terra Mango Loop, Suite B,  
 Orlando, FL 32835  
 Main: (407) 293-4168

PREPARED BY:  
  
 350 E. Crown Point Road, Suite 1100  
 Winter Garden, FL 34787  
 Main: 888.324.2557  
 Direct: 407.439.1594

DATE \_\_\_\_\_  
 \_\_\_\_\_, PE  
 FL PROFESSIONAL ENGINEER LIC. # \_\_\_\_\_


**Mount Dora Middle School  
 (FISH PLAN)**  
 1405 Lincoln Ave  
 Mt Dora, FL 32757

SHEET DESCRIPTION  
**OVERALL SITE PLAN**


SHEET NUMBER  
**SP-02**

**1 OVERALL SITE PLAN**  
 SP-02 SCALE: 1:32

ARCHIS TECHNOLOGIES - \\server-1\H\Archis\21-024 Mt. Dora MS\From ISP\2021-02-18\896\_Lake County Fish Survey\_Mt.Dora MS CADD.dwg February 18, 2021 00:56:15 ISP- M10

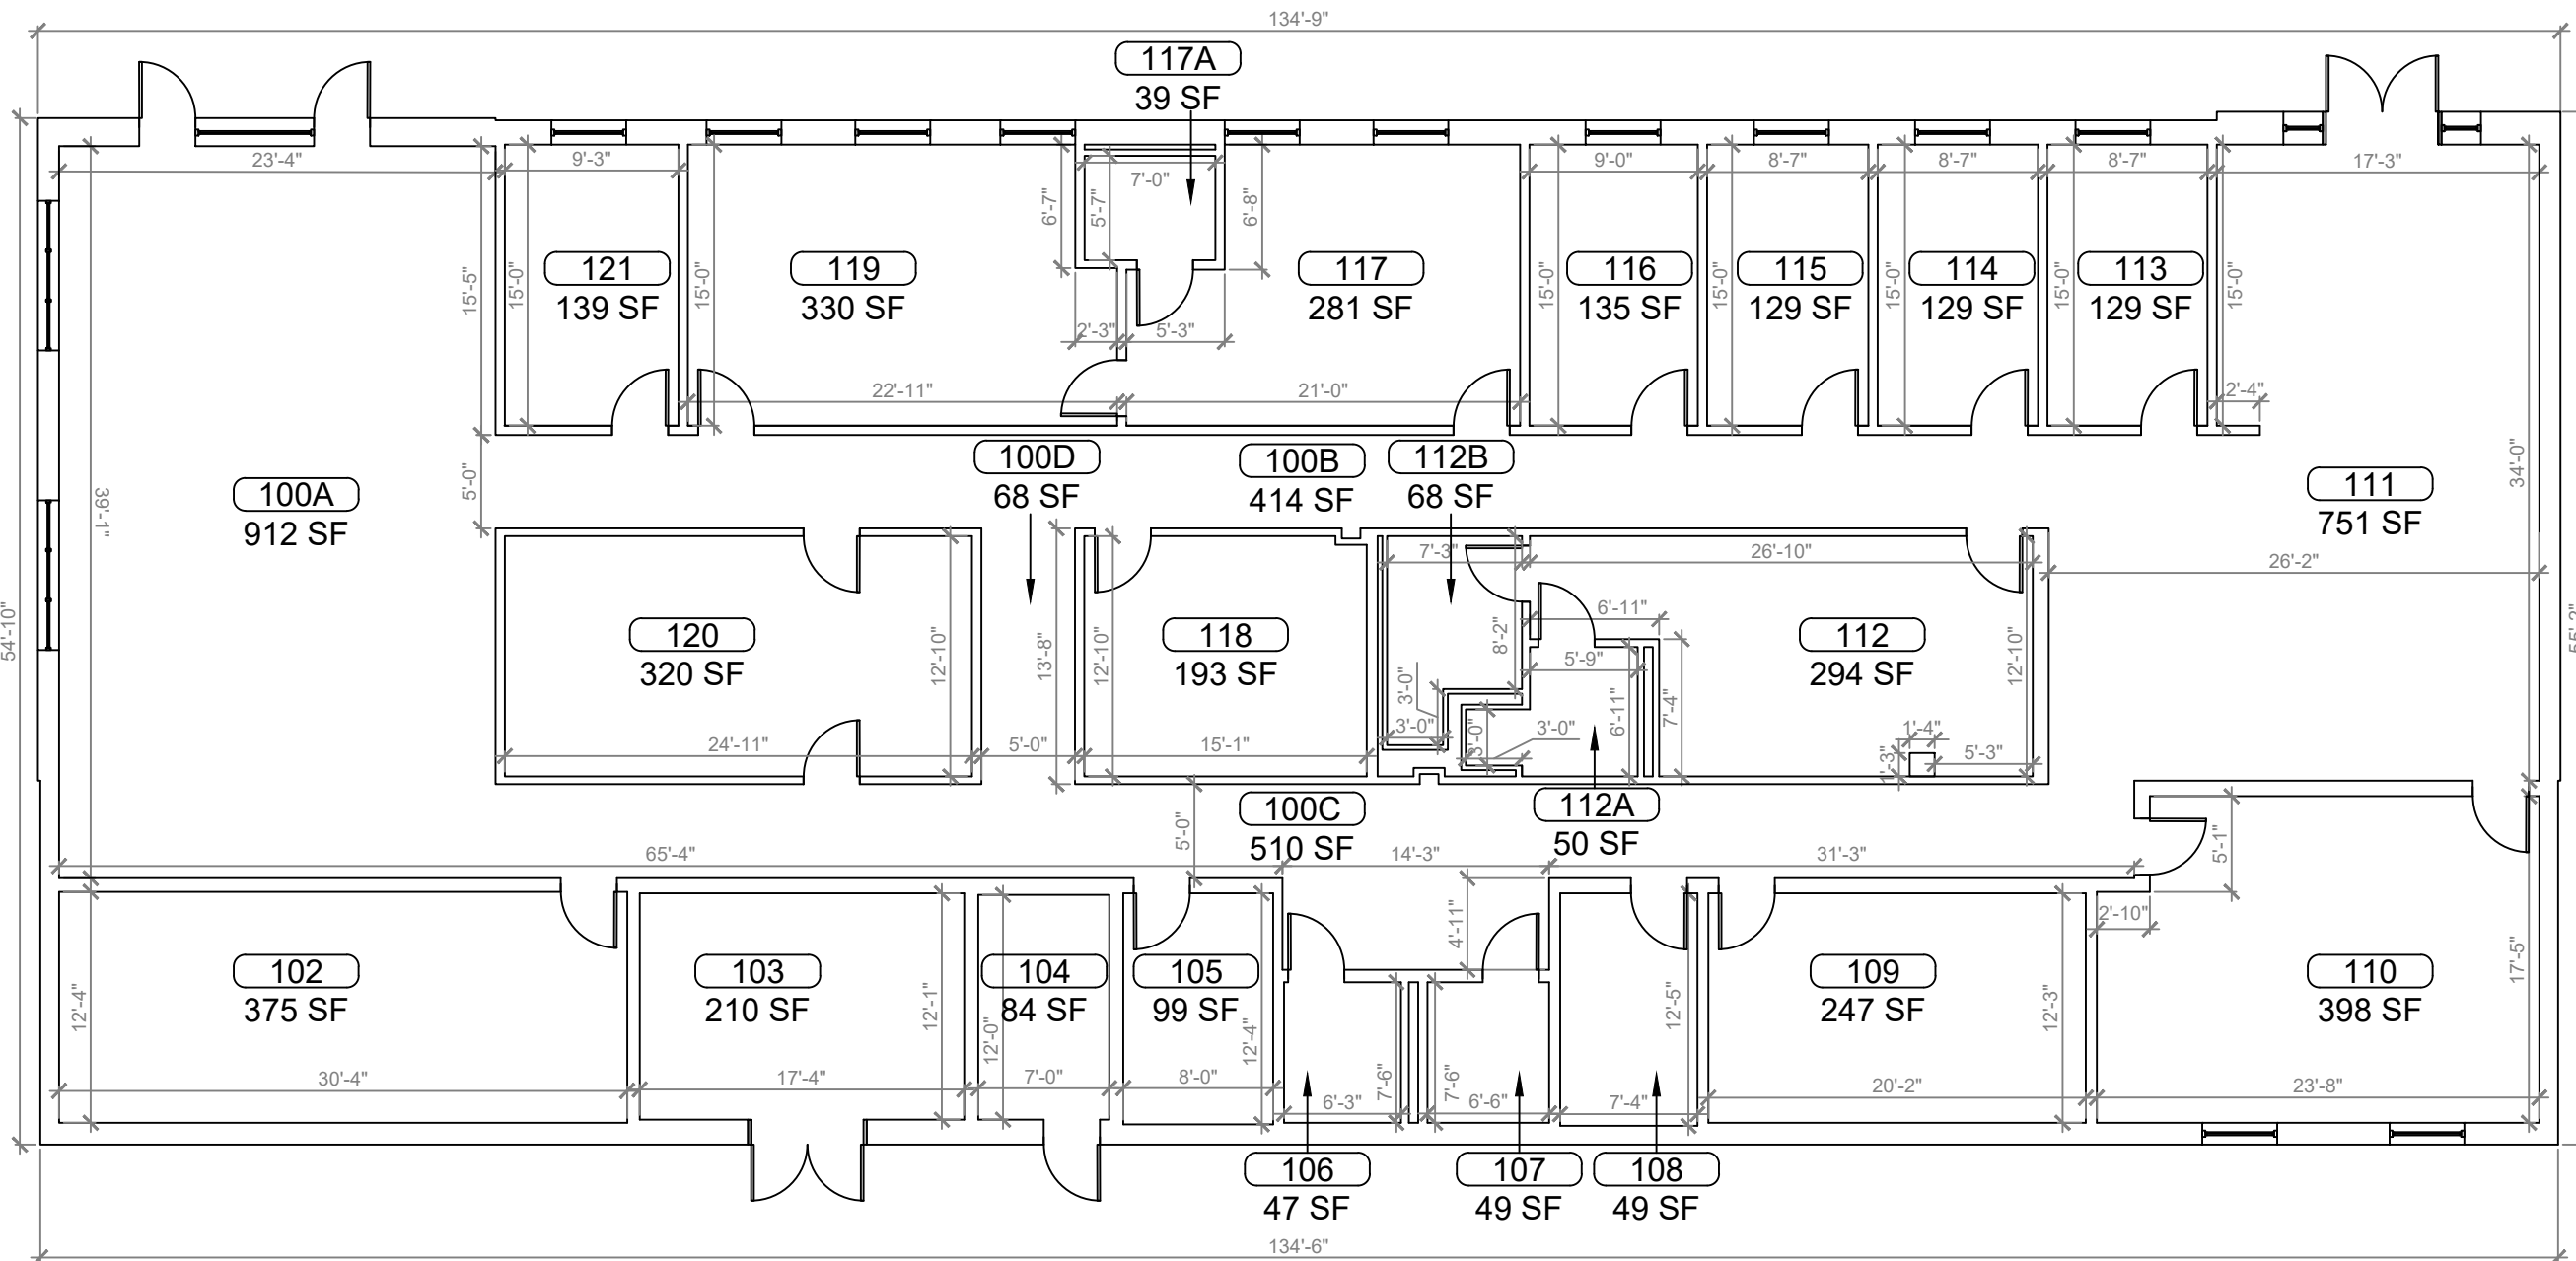


**1**  
**B-01** **BUILDING 01 FLOOR PLAN**  
SCALE: 1/4"=1'-0"

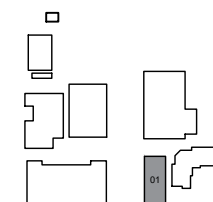

KEY PLAN

REV	DATE	DESCRIPTION
A	02/10/21	PRELIMINARY FISH PLAN
B		
0		
1		
2		
3		
4		
5		
6		

ARCHIS PROJECT NO.:  
DRAWN BY: SH CHECKED BY: CB

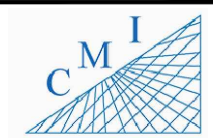

158 Terra Mango Loop, Suite B,  
Orlando, FL 32835  
Main: (407) 293-4168


PREPARED BY:  
**ARCHIS**  
350 E. Crown Point Road, Suite 1100  
Winter Garden, FL 34787  
Main: 888.324.2557  
Direct: 407.439.1594

DATE  
, PE  
FL PROFESSIONAL ENGINEER LIC. #


**Mount Dora Middle School**  
**(FISH PLAN)**  
1405 Lincoln Ave  
Mt Dora, FL 32757

SHEET DESCRIPTION  
**BUILDING 01**

SHEET NUMBER  
**B-01**

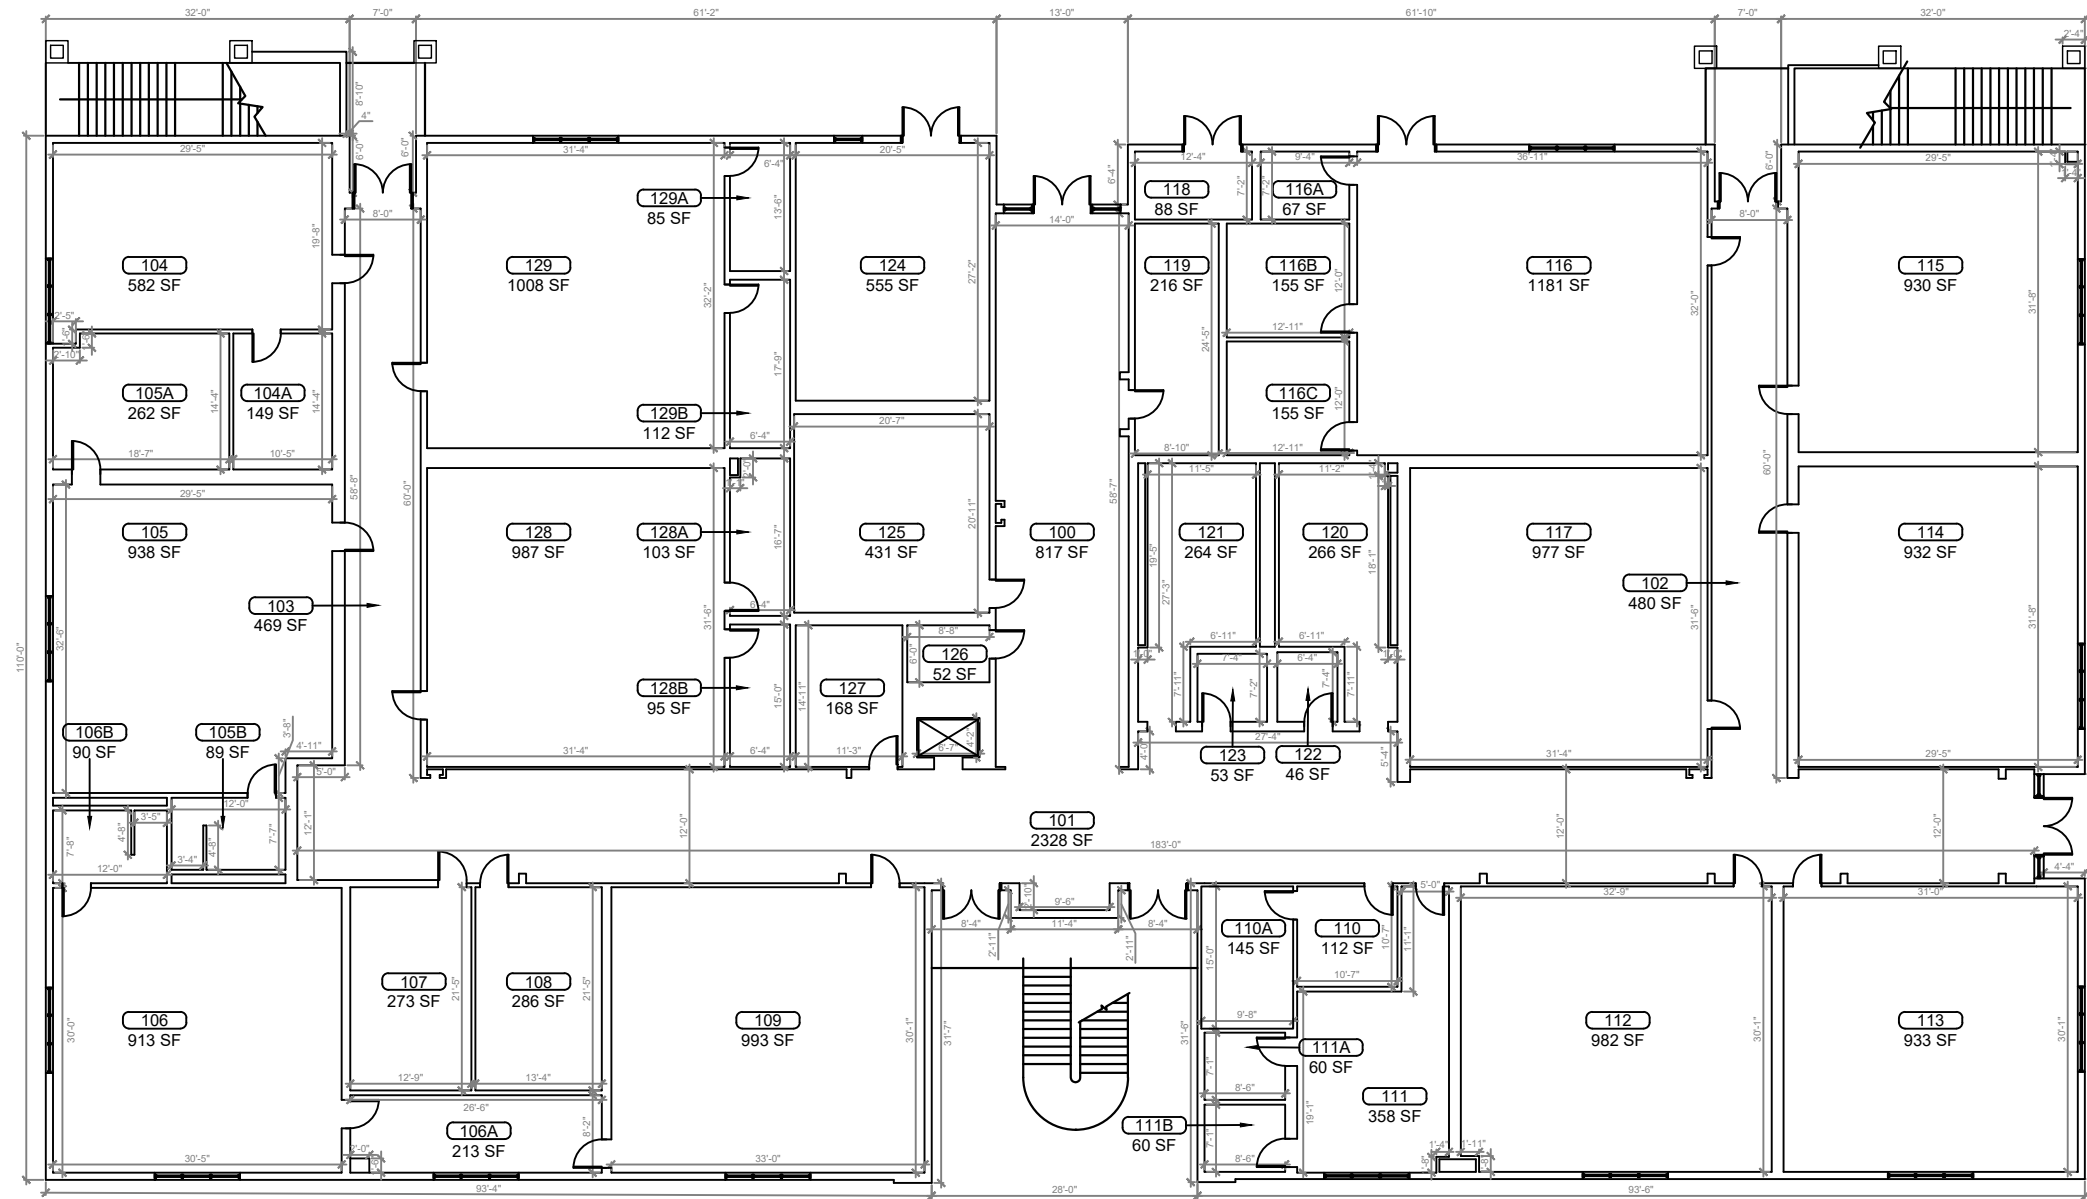


**1**  
**BUILDING 02 FIRST FLOOR PLAN**  
 SCALE: 1/8"=1'-0"

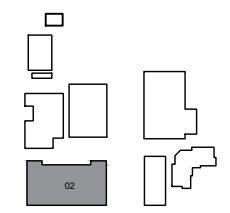

KEY PLAN

REV	DATE	DESCRIPTION
A	02/10/21	PRELIMINARY FISH PLAN
B		
0		
1		
2		
3		
4		
5		
6		

ARCHIS PROJECT NO.:  
 DRAWN BY: SH  
 CHECKED BY: CB

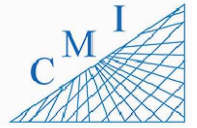

158 Terra Mango Loop, Suite B,  
 Orlando, FL 32835  
 Main: (407) 293-4168

PREPARED BY:  
**ARCHIS**  
 350 E. Crown Point Road, Suite 1100  
 Winter Garden, FL 34787  
 Main: 888.324.2557  
 Direct: 407.439.1594


DATE  
 , PE  
 FL PROFESSIONAL ENGINEER LIC. #

**Mount Dora Middle School**  
**(FISH PLAN)**  
 1405 Lincoln Ave  
 Mt Dora, FL 32757

SHEET DESCRIPTION  
**BUILDING 02**


SHEET NUMBER  
**B-02.1**

ARCHIS TECHNOLOGIES - \\server-1\H\Archis\21-024 Mt. Dora MS\From ISP\2021-02-18\896\_Lake County Fish Survey\_Mt.Dora MS CADD.dwg February 18, 2021 00:56:25 ISP- M10

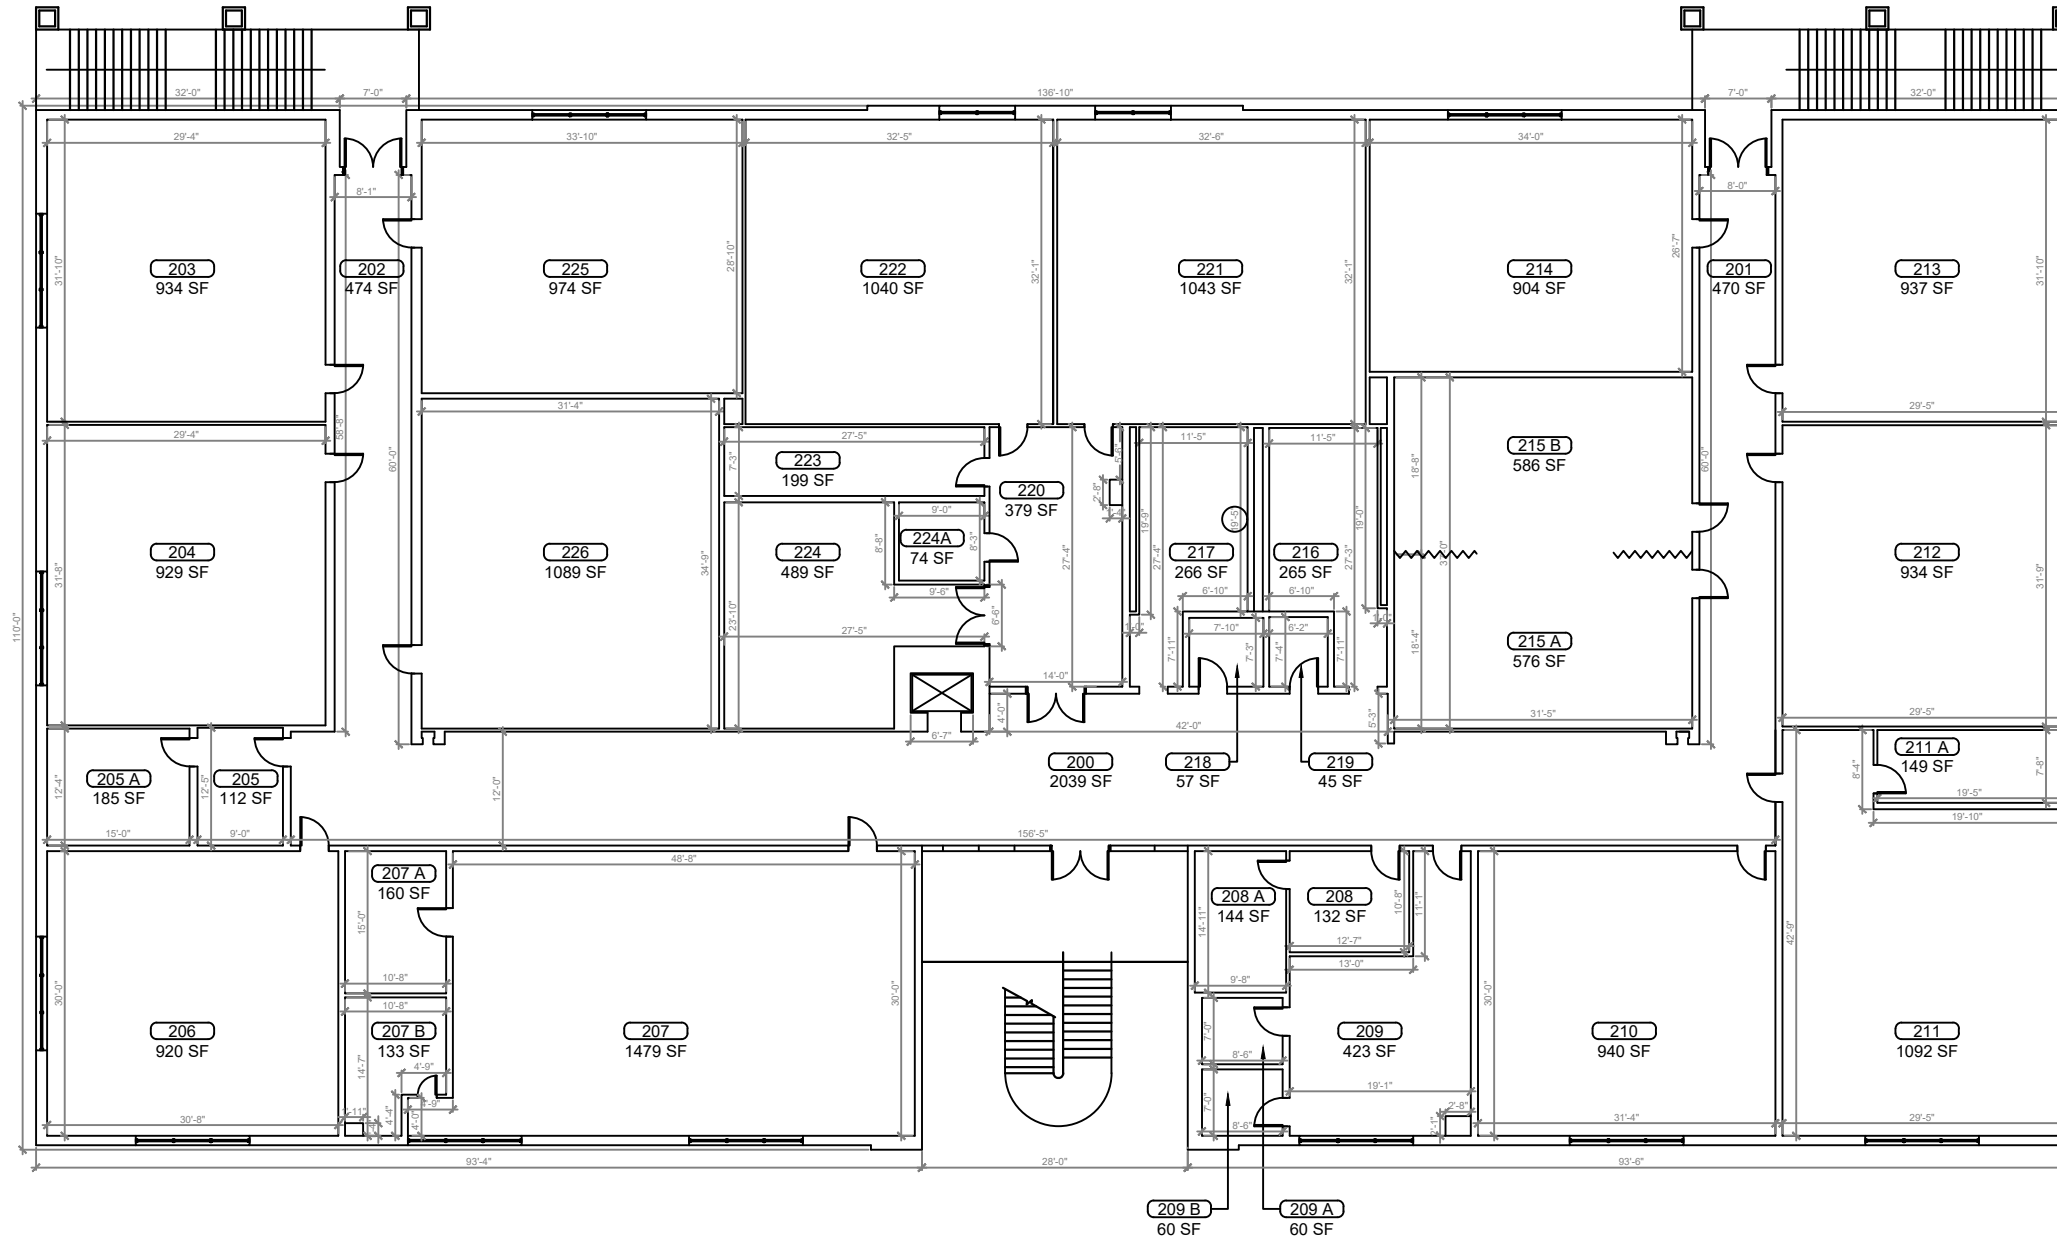

REV	DATE	DESCRIPTION
A	02/10/21	PRELIMINARY FISH PLAN
B		
0		
1		
2		
3		
4		
5		
6		


ARCHIS PROJECT NO.:  
 DRAWN BY: SH  
 CHECKED BY: CB

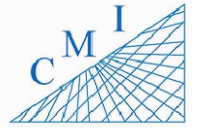

158 Terra Mango Loop, Suite B,  
 Orlando, FL 32835  
 Main: (407) 293-4168

PREPARED BY:  
**ARCHIS**  
 350 E. Crown Point Road, Suite 1100  
 Winter Garden, FL 34787  
 Main: 888.324.2557  
 Direct: 407.439.1594

**1**  
**BUILDING 02 SECOND FLOOR PLAN**  
 SCALE: 1/8"=1'-0"

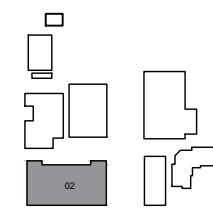


KEY PLAN

DATE  
 , PE  
 FL PROFESSIONAL ENGINEER LIC. #


**Mount Dora Middle School**  
**(FISH PLAN)**  
 1405 Lincoln Ave  
 Mt Dora, FL 32757

SHEET DESCRIPTION  
**BUILDING 02**

SHEET NUMBER  
**B-02.2**

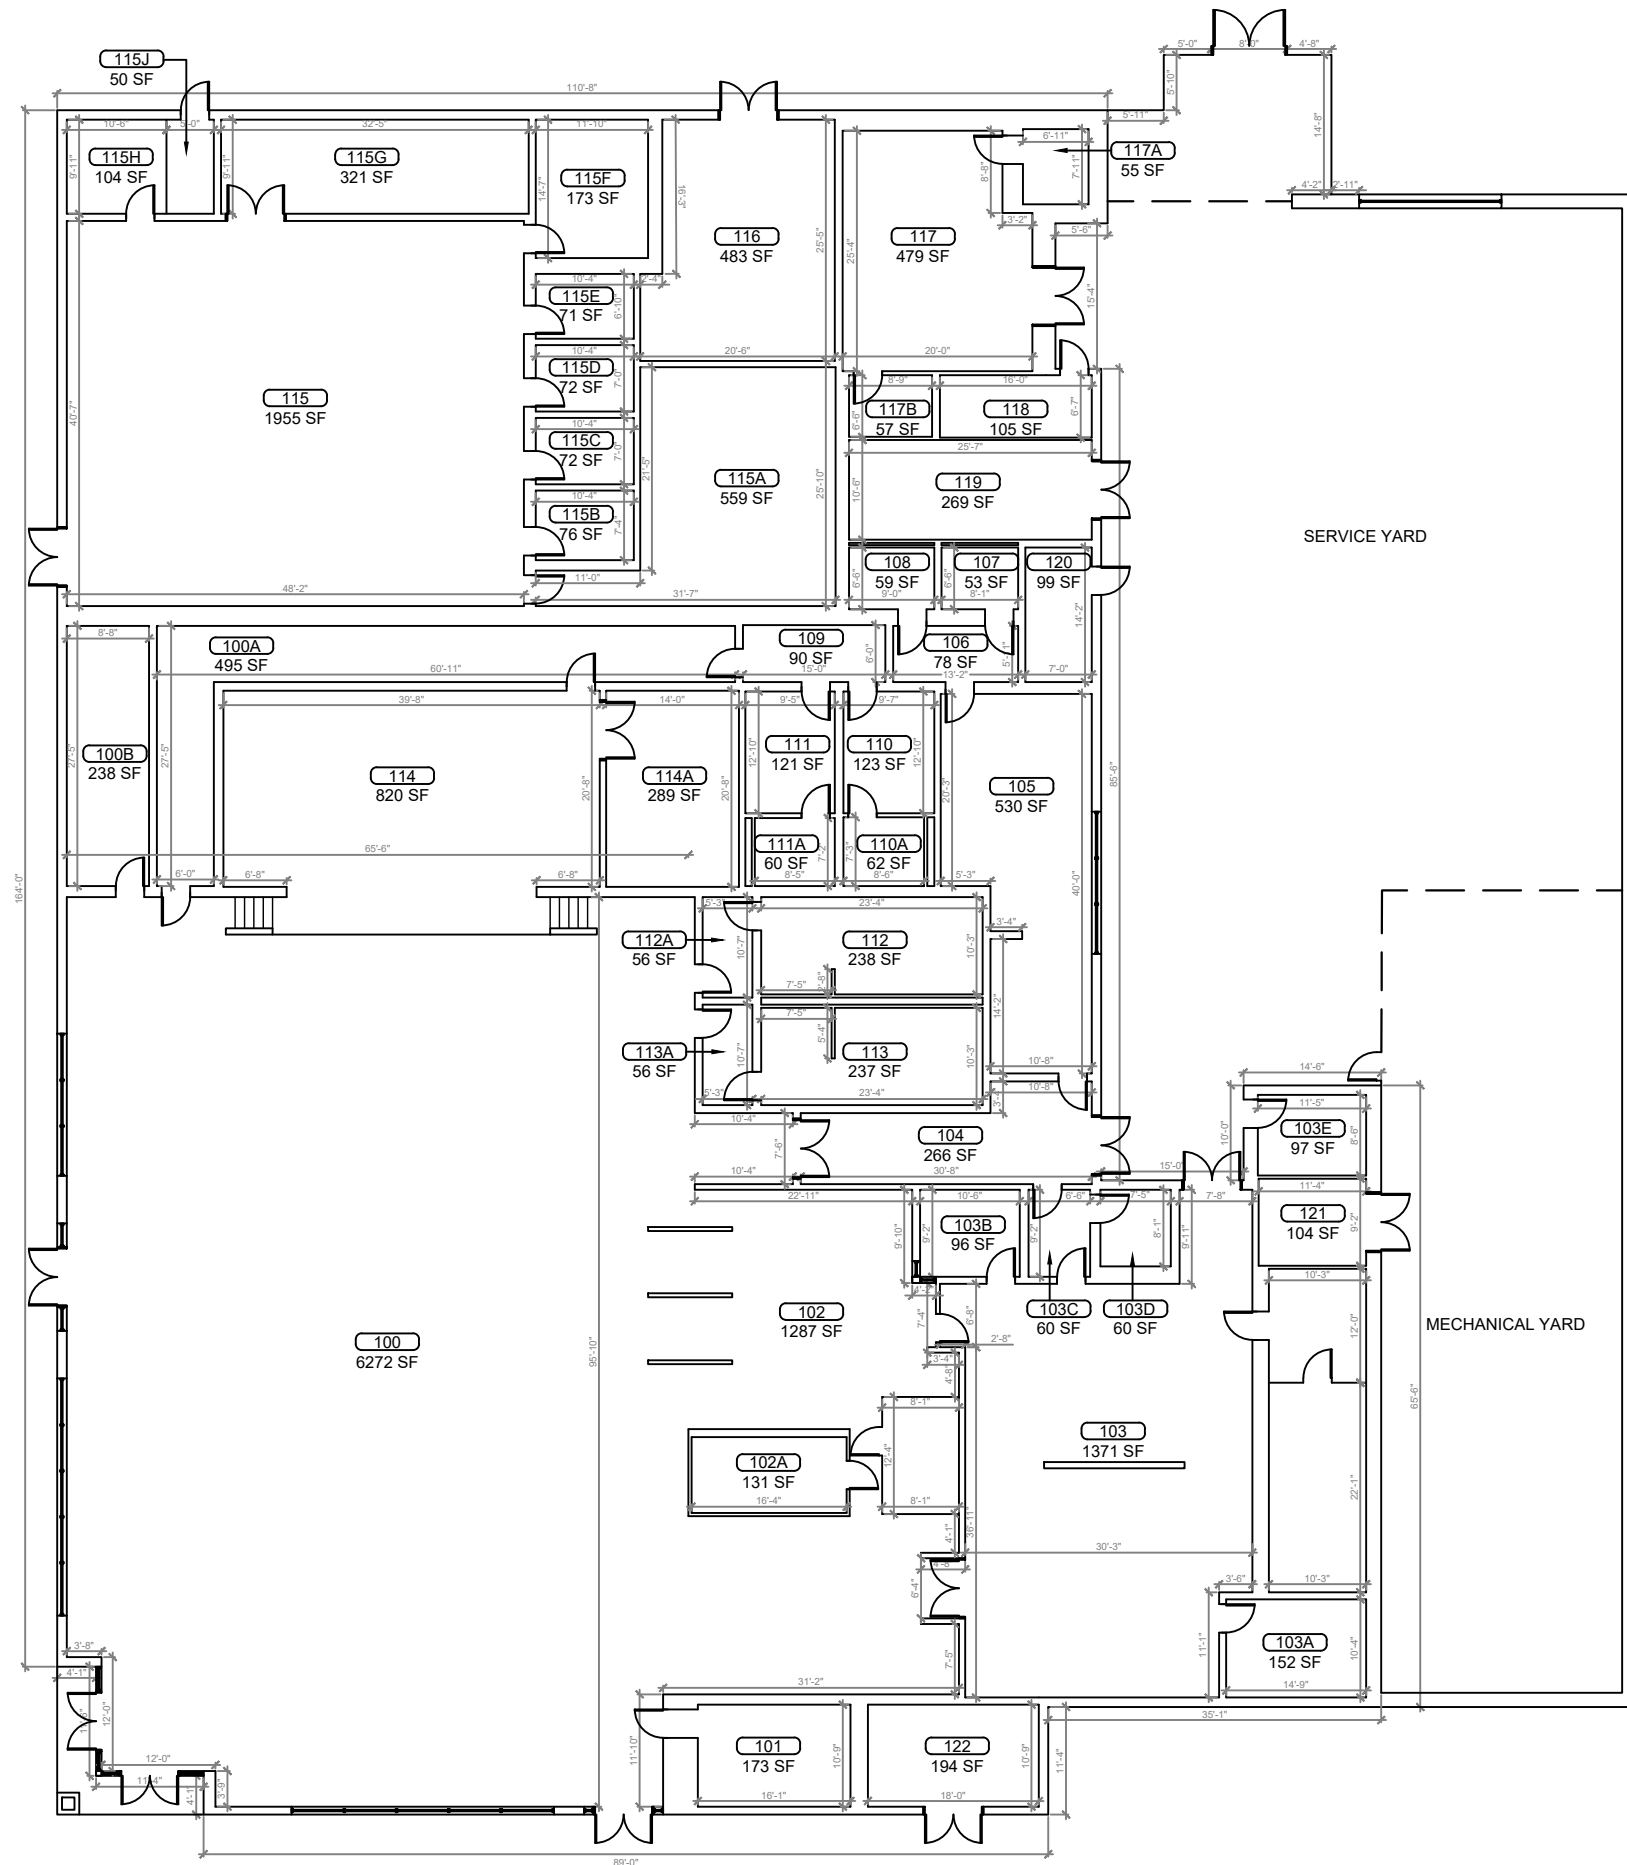

**1**  
**B-03 BUILDING 03 FLOOR PLAN**  
SCALE: 3/16"=1'-0"

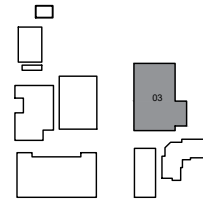


KEY PLAN



REV	DATE	DESCRIPTION
A	02/10/21	PRELIMINARY FISH PLAN
B		
0		
1		
2		
3		
4		
5		
6		

ARCHIS PROJECT NO.:  
DRAWN BY: SH CHECKED BY: CB

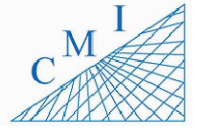

158 Terra Mango Loop, Suite B,  
Orlando, FL 32835  
Main: (407) 293-4168



PREPARED BY:  
**ARCHIS**  
350 E. Crown Point Road, Suite 1100  
Winter Garden, FL 34787  
Main: 888.324.2557  
Direct: 407.439.1594

DATE  
, PE  
FL PROFESSIONAL ENGINEER LIC. #

**Mount Dora Middle School (FISH PLAN)**  
1405 Lincoln Ave  
Mt Dora, FL 32757

SHEET DESCRIPTION  
**BUILDING 03**


SHEET NUMBER  
**B-03**

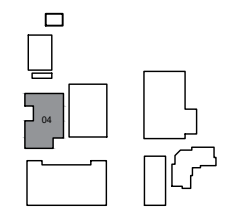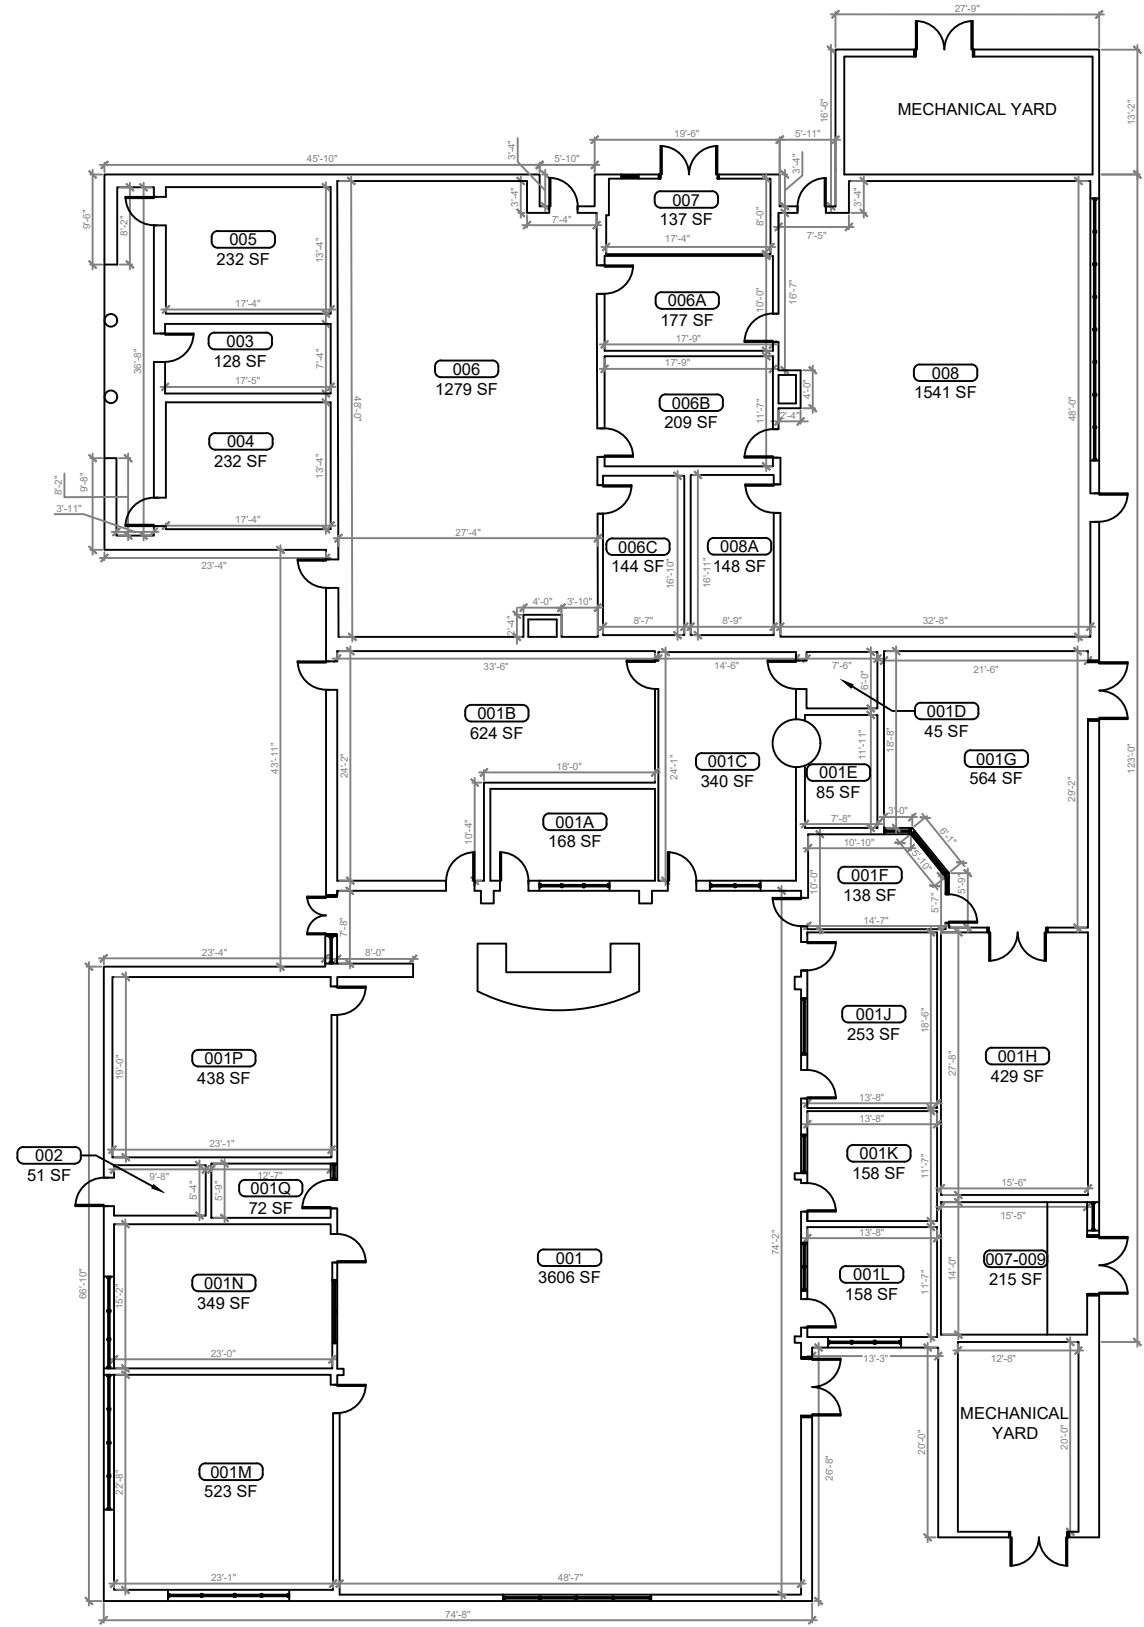

**1**  
**BUILDING 04 FLOOR PLAN**  
 SCALE: 1/8"=1'-0"

REV	DATE	DESCRIPTION
A	02/10/21	PRELIMINARY FISH PLAN
B		
0		
1		
2		
3		
4		
5		
6		

ARCHIS PROJECT NO.:  
 DRAWN BY: SH  
 CHECKED BY: CB

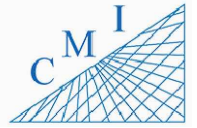

158 Terra Mango Loop, Suite B,  
 Orlando, FL 32835  
 Main: (407) 293-4168


PREPARED BY:  
**ARCHIS**  
 350 E. Crown Point Road, Suite 1100  
 Winter Garden, FL 34787  
 Main: 888.324.2557  
 Direct: 407.439.1594

DATE \_\_\_\_\_  
 , PE  
 FL PROFESSIONAL ENGINEER LIC. # \_\_\_\_\_


**Mount Dora Middle School**  
**(FISH PLAN)**  
 1405 Lincoln Ave  
 Mt Dora, FL 32757

SHEET DESCRIPTION  
**BUILDING 04**

SHEET NUMBER  
**B-04**

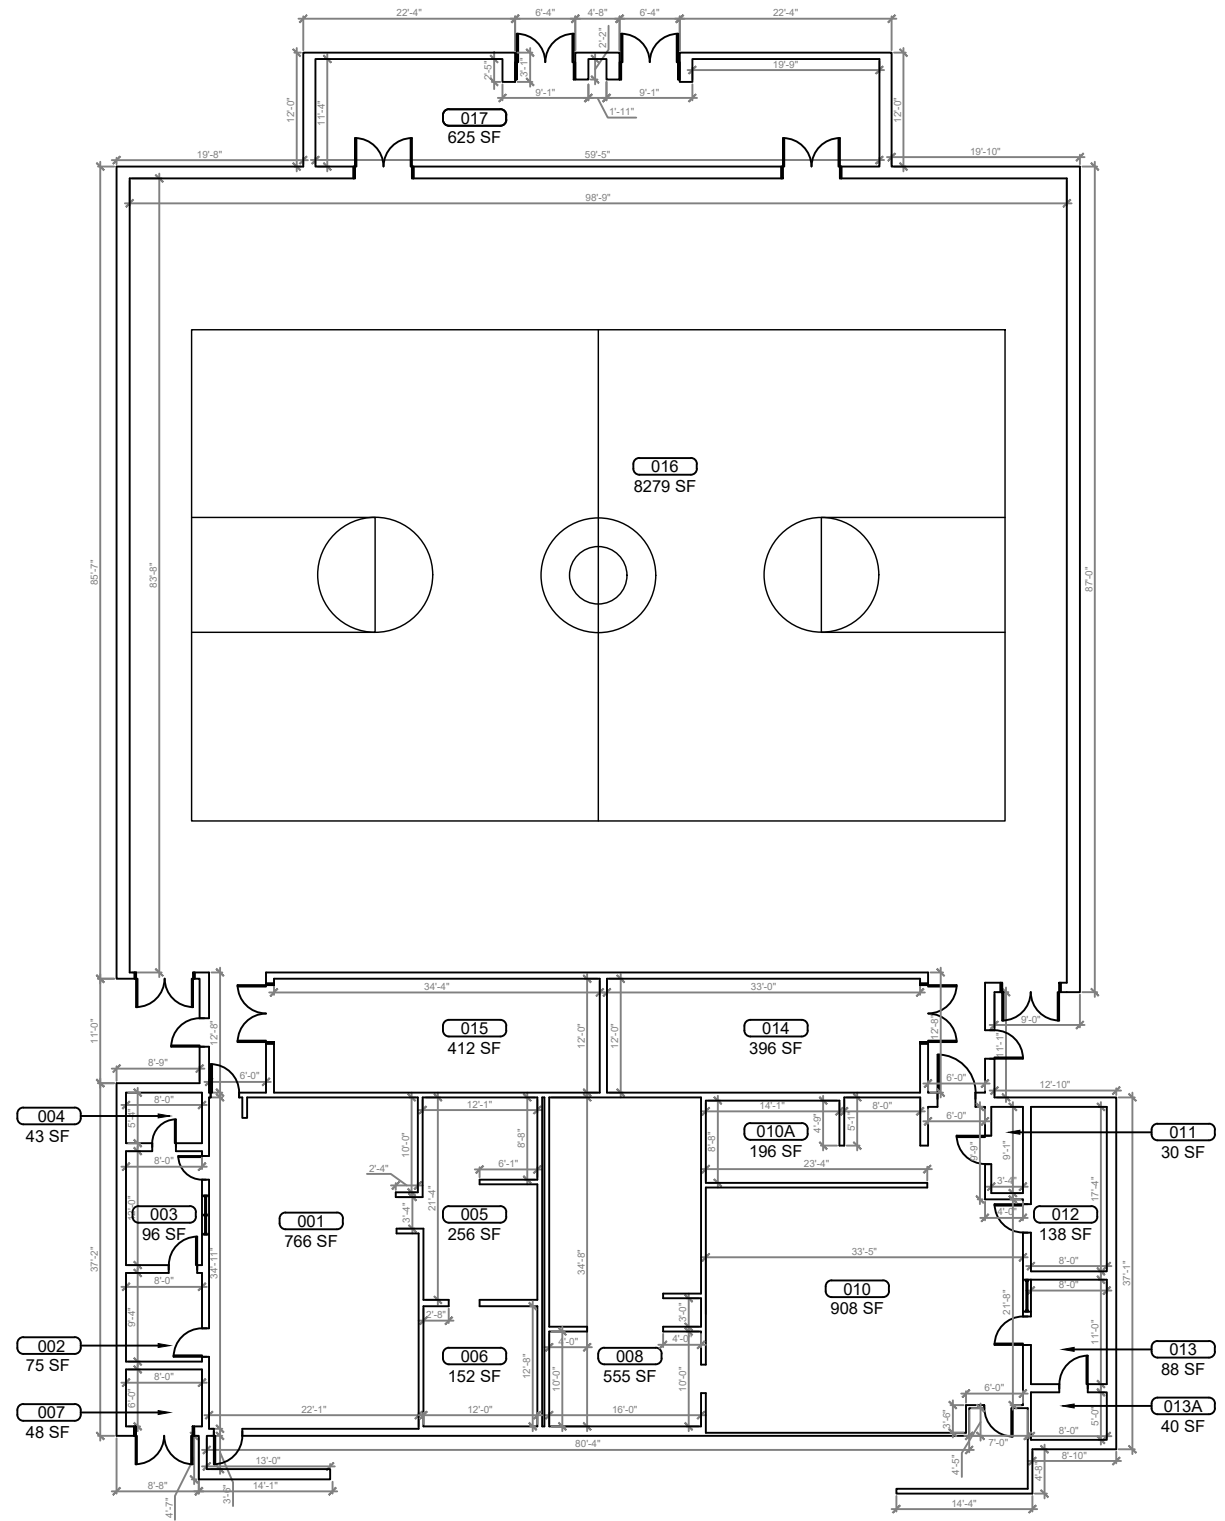

**1**  
B-05 **BUILDING 05 FLOOR PLAN**  
SCALE: 1/8"=1'-0"

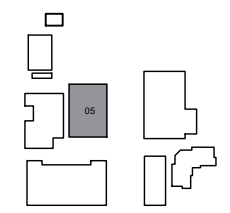


KEY PLAN



REV	DATE	DESCRIPTION
A	02/10/21	PRELIMINARY FISH PLAN
B		
0		
1		
2		
3		
4		
5		
6		

ARCHIS PROJECT NO.:  
DRAWN BY: SH CHECKED BY: CB

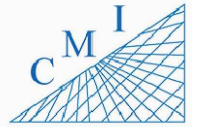

158 Terra Mango Loop, Suite B,  
Orlando, FL 32835  
Main: (407) 293-4168

PREPARED BY:  
**ARCHIS**  
350 E. Crown Point Road, Suite 1100  
Winter Garden, FL 34787  
Main: 888.324.2557  
Direct: 407.439.1594


DATE  
, PE  
FL PROFESSIONAL ENGINEER LIC. #

**Mount Dora Middle School**  
**(FISH PLAN)**  
1405 Lincoln Ave  
Mt Dora, FL 32757


SHEET DESCRIPTION  
**BUILDING 05**

SHEET NUMBER  
**B-05**



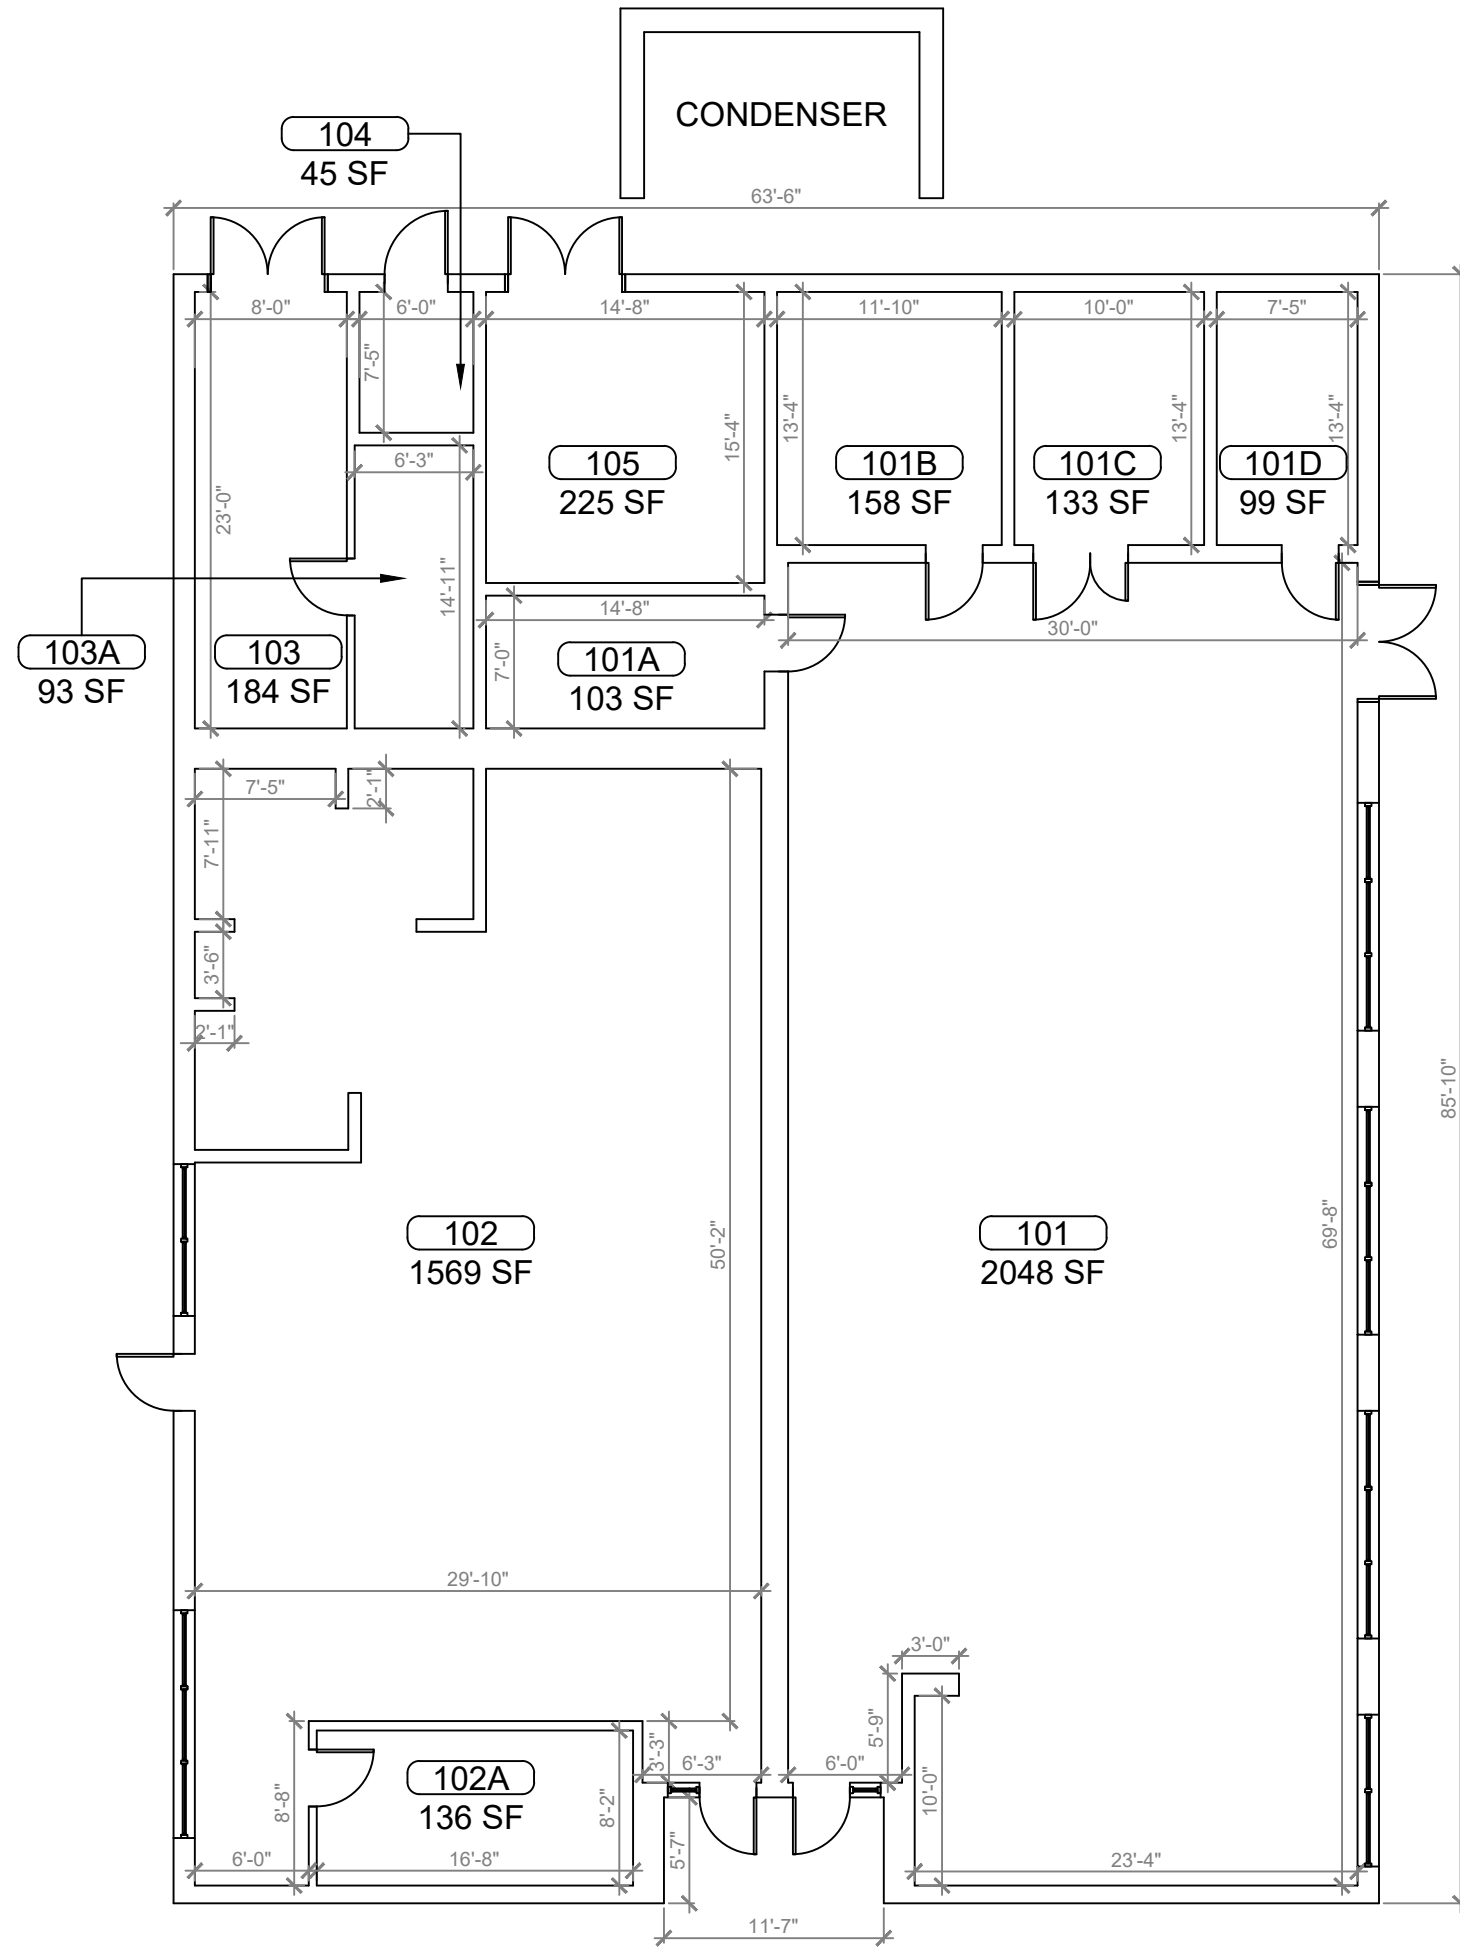


**1**  
B-06 **BUILDING 06 FLOOR PLAN**  
SCALE: 1/4"=1'-0"

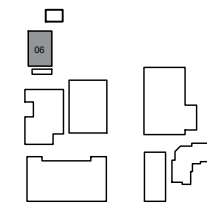

KEY PLAN

REV	DATE	DESCRIPTION
A	02/10/21	PRELIMINARY FISH PLAN
B		
0		
1		
2		
3		
4		
5		
6		

ARCHIS PROJECT NO.:  
DRAWN BY: SH CHECKED BY: CB

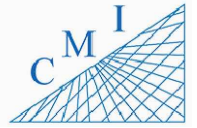

158 Terra Mango Loop, Suite B,  
Orlando, FL 32835  
Main: (407) 293-4168


PREPARED BY:  
**ARCHIS**  
350 E. Crown Point Road, Suite 1100  
Winter Garden, FL 34787  
Main: 888.324.2557  
Direct: 407.439.1594

DATE \_\_\_\_\_  
, PE  
FL PROFESSIONAL ENGINEER LIC. # \_\_\_\_\_


**Mount Dora Middle School**  
**(FISH PLAN)**  
1405 Lincoln Ave  
Mt Dora, FL 32757

SHEET DESCRIPTION  
**BUILDING 06**

SHEET NUMBER  
**B-06**

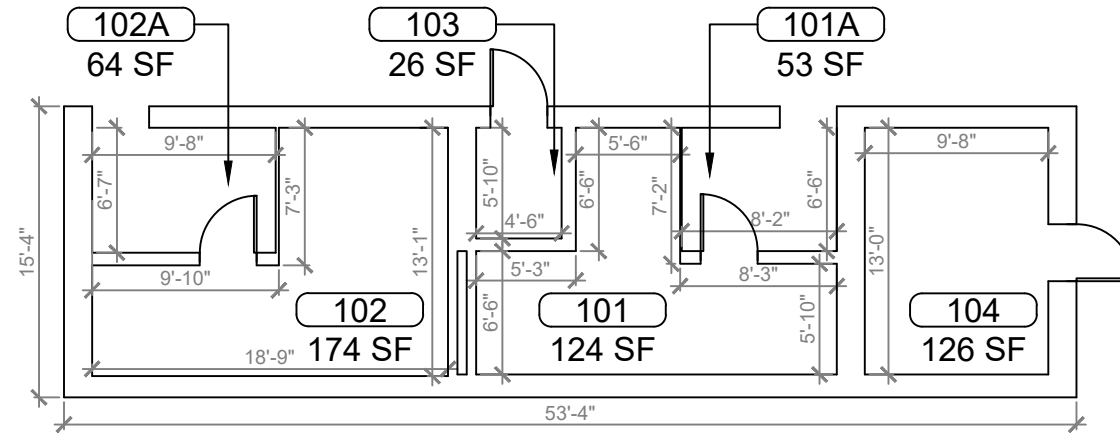

**BUILDING 07 FLOOR PLAN**  
SCALE: 1/4"=1'-0"

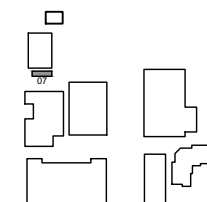


KEY PLAN



REV	DATE	DESCRIPTION
A	02/10/21	PRELIMINARY FISH PLAN
B		
0		
1		
2		
3		
4		
5		
6		

ARCHIS PROJECT NO.:  
DRAWN BY: SH CHECKED BY: CB

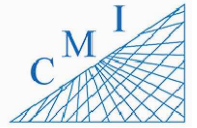

158 Terra Mango Loop, Suite B,  
Orlando, FL 32835  
Main: (407) 293-4168


PREPARED BY:  
**ARCHIS**  
350 E. Crown Point Road, Suite 1100  
Winter Garden, FL 34787  
Main: 888.324.2557  
Direct: 407.439.1594

DATE  
, PE  
FL PROFESSIONAL ENGINEER LIC. #


**Mount Dora Middle School**  
**(FISH PLAN)**  
1405 Lincoln Ave  
Mt Dora, FL 32757

SHEET DESCRIPTION  
**BUILDING 07**

SHEET NUMBER  
**B-07**

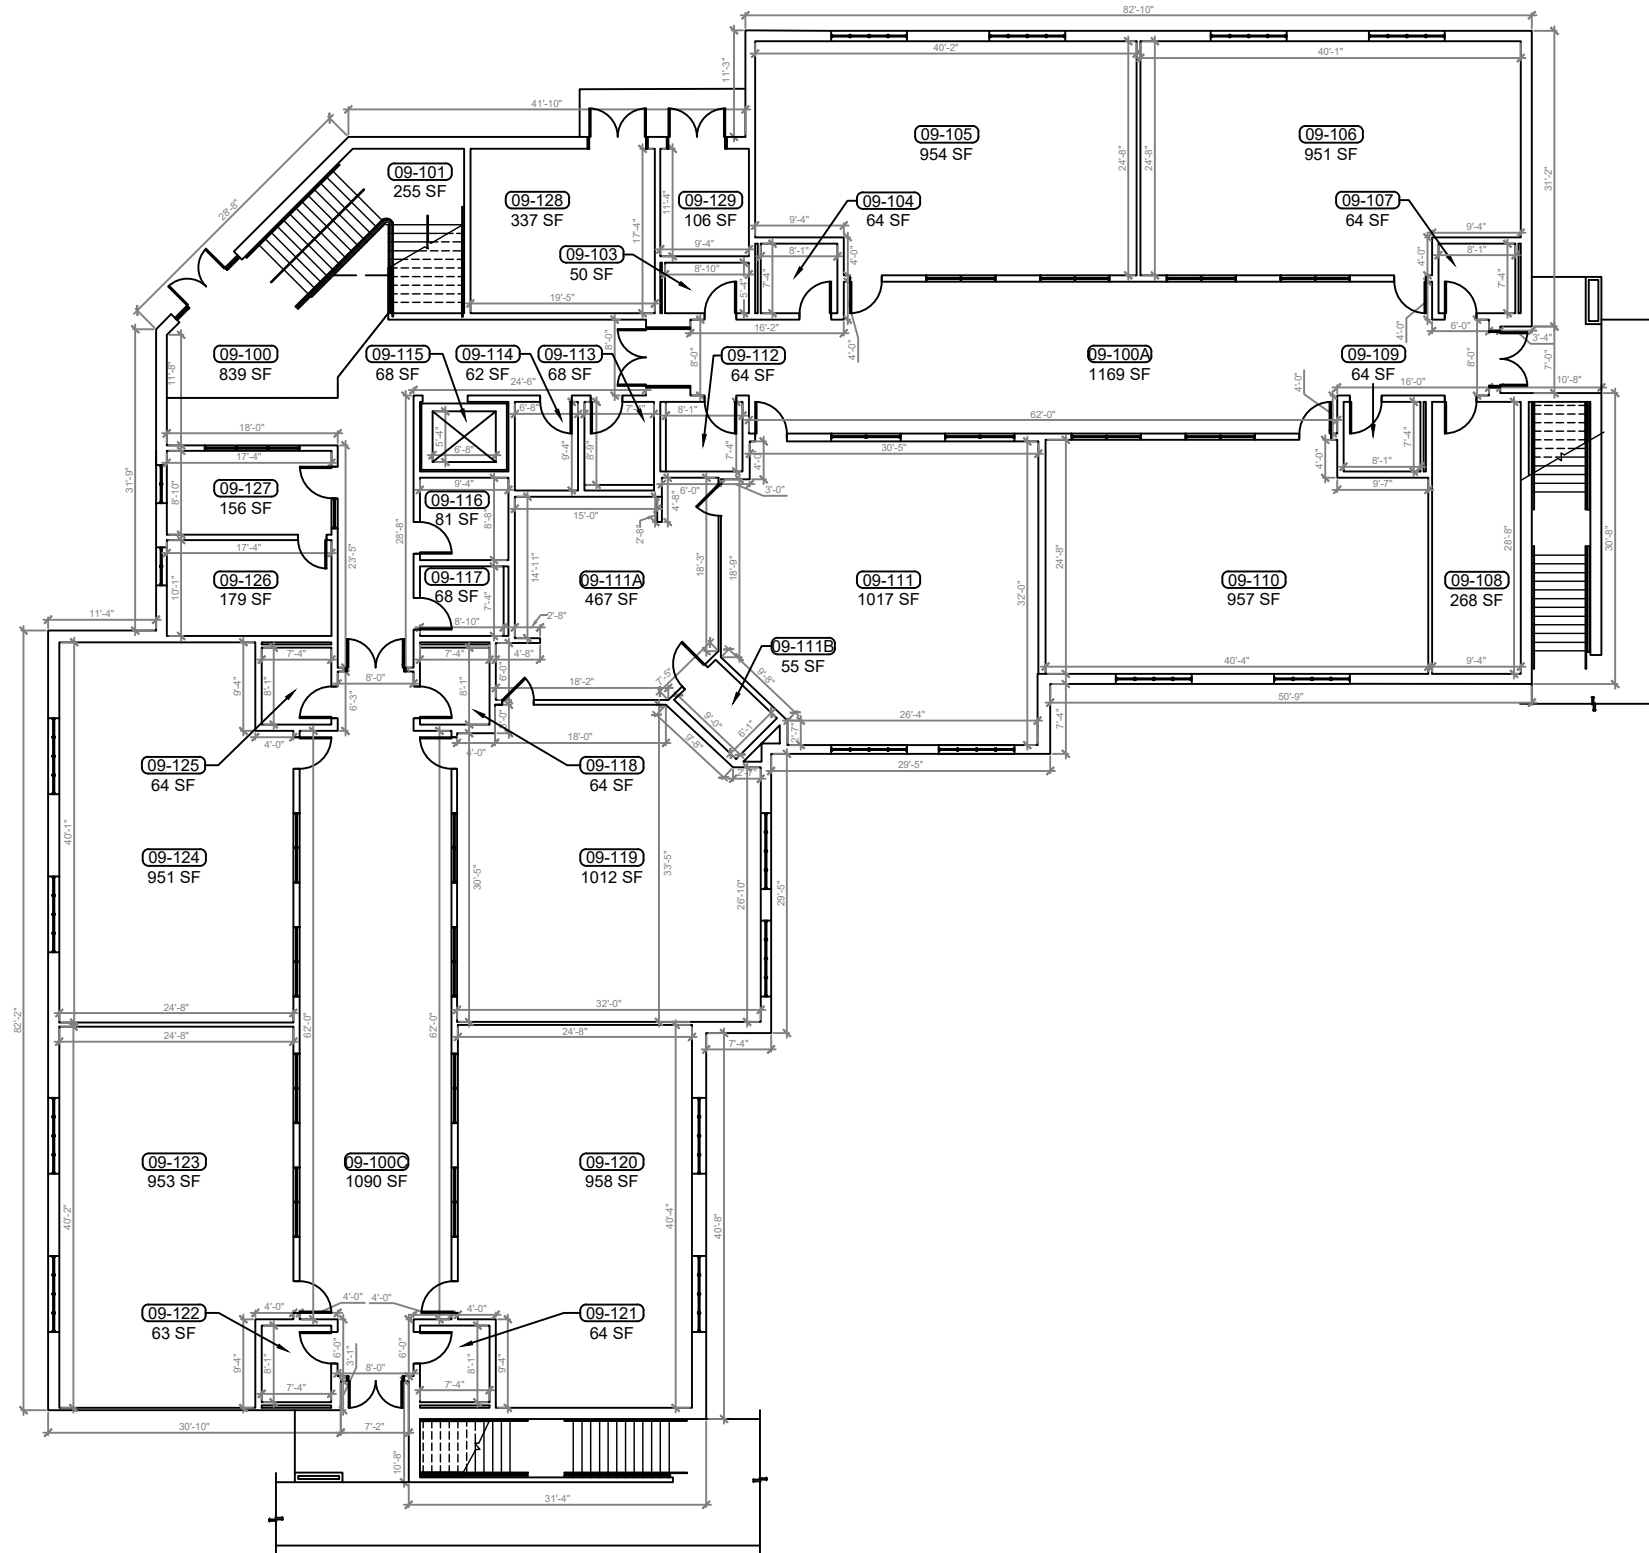


**1**  
B-08.1 **BUILDING 09 FIRST FLOOR PLAN**  
SCALE: 1/8"=1'-0"

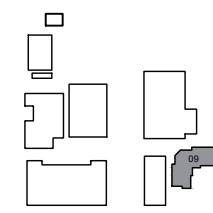

KEY PLAN

REV	DATE	DESCRIPTION
A	02/10/21	PRELIMINARY FISH PLAN
B		
0		
1		
2		
3		
4		
5		
6		

ARCHIS PROJECT NO.:  
DRAWN BY: SH CHECKED BY: CB

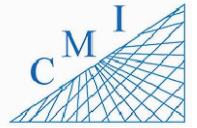

158 Terra Mango Loop, Suite B,  
Orlando, FL 32835  
Main: (407) 293-4168


PREPARED BY:  
**ARCHIS**  
350 E. Crown Point Road, Suite 1100  
Winter Garden, FL 34787  
Main: 888.324.2557  
Direct: 407.439.1594

DATE  
, PE  
FL PROFESSIONAL ENGINEER LIC. #


**Mount Dora Middle School (FISH PLAN)**  
1405 Lincoln Ave  
Mt Dora, FL 32757

SHEET DESCRIPTION  
**BUILDING 09**

SHEET NUMBER  
**B-08.1**

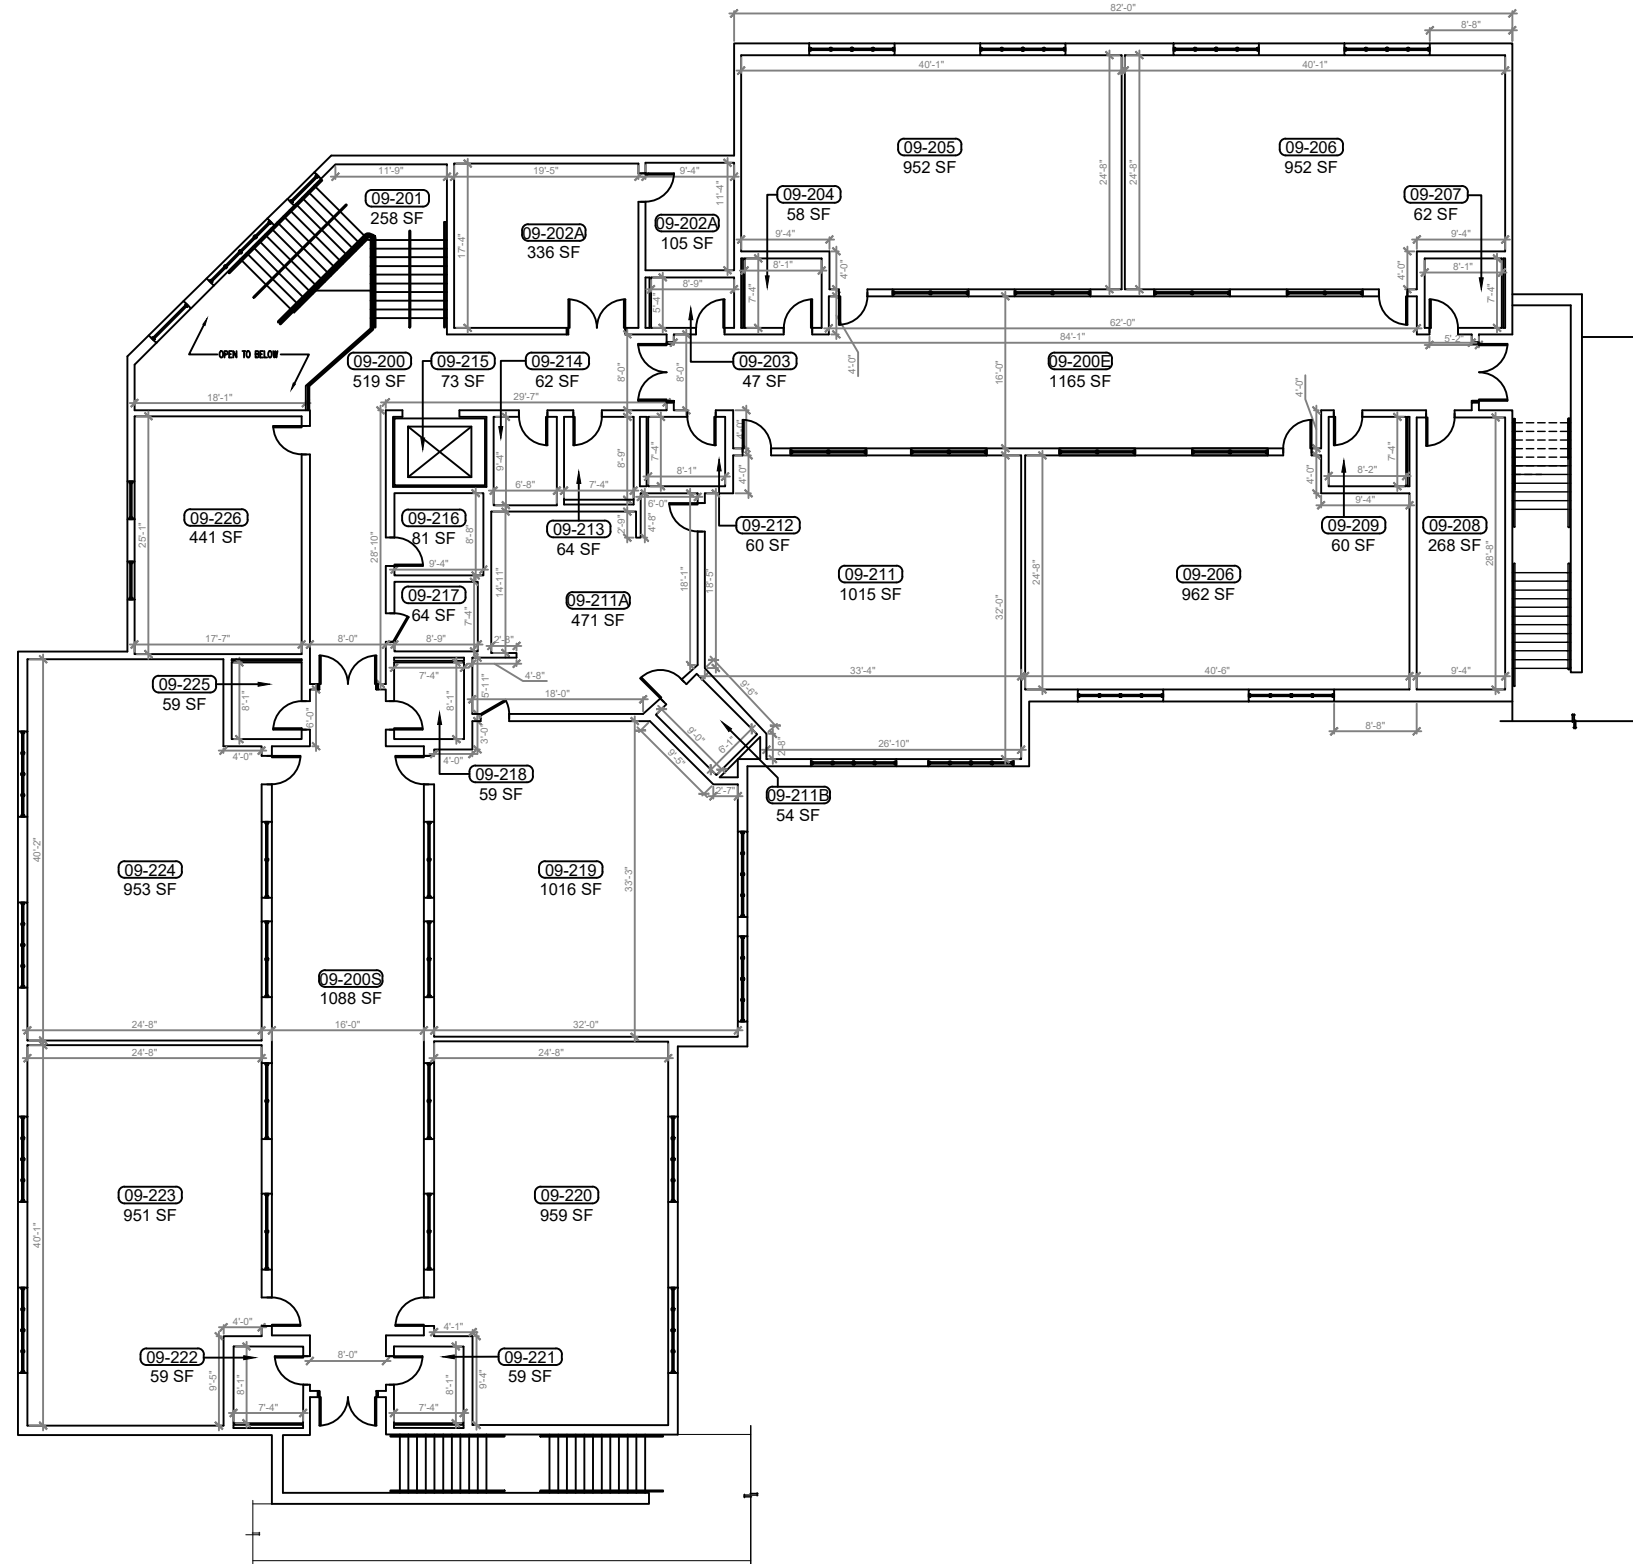


**1**  
B-08.2 **BUILDING 09 SECOND FLOOR PLAN**  
SCALE: 1/8"=1'-0"

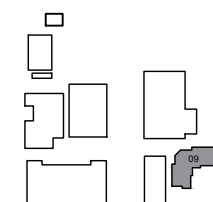

KEY PLAN

REV	DATE	DESCRIPTION
A	02/10/21	PRELIMINARY FISH PLAN
B		
0		
1		
2		
3		
4		
5		
6		

ARCHIS PROJECT NO.:  
DRAWN BY: SH CHECKED BY: CB

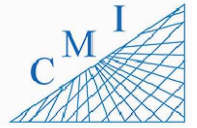

158 Terra Mango Loop, Suite B,  
Orlando, FL 32835  
Main: (407) 293-4168


PREPARED BY:  
**ARCHIS**  
350 E. Crown Point Road, Suite 1100  
Winter Garden, FL 34787  
Main: 888.324.2557  
Direct: 407.439.1594

DATE  
, PE  
FL PROFESSIONAL ENGINEER LIC. #


**Mount Dora Middle School**  
**(FISH PLAN)**  
1405 Lincoln Ave  
Mt Dora, FL 32757

SHEET DESCRIPTION  
**BUILDING 09**

SHEET NUMBER  
**B-08.2**

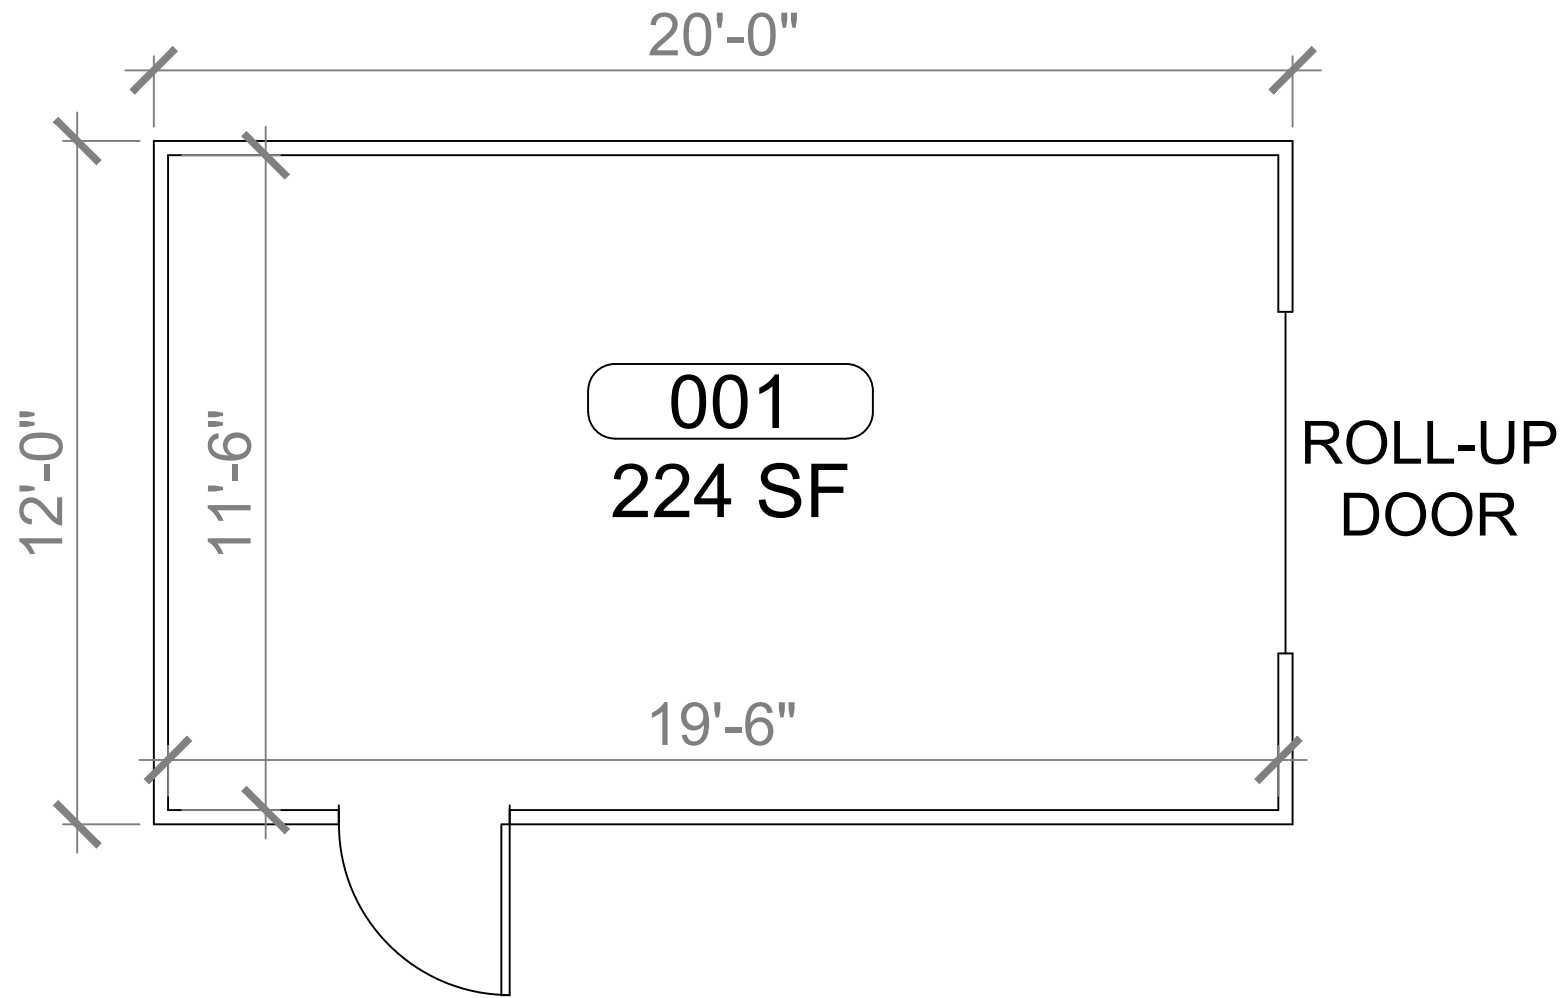


**BUILDING 80 FLOOR PLAN**  
 SCALE: 3/4"=1'-0"

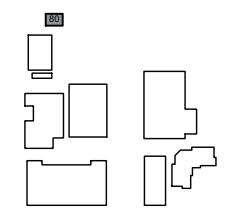

KEY PLAN

REV	DATE	DESCRIPTION
A	02/10/21	PRELIMINARY FISH PLAN
B		
0		
1		
2		
3		
4		
5		
6		

ARCHIS PROJECT NO.:  
 DRAWN BY: SH CHECKED BY: CB

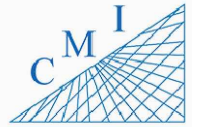

158 Terra Mango Loop, Suite B,  
 Orlando, FL 32835  
 Main: (407) 293-4168

PREPARED BY:  
**ARCHIS**  
 350 E. Crown Point Road, Suite 1100  
 Winter Garden, FL 34787  
 Main: 888.324.2557  
 Direct: 407.439.1594

DATE \_\_\_\_\_  
 \_\_\_\_\_, PE  
 FL PROFESSIONAL ENGINEER LIC. # \_\_\_\_\_

**Mount Dora Middle School**  
**(FISH PLAN)**  
 1405 Lincoln Ave  
 Mt Dora, FL 32757

SHEET DESCRIPTION  
**BUILDING 80**

SHEET NUMBER  
**B-09**