

Pine Ridge Elementary School



1 **AERIAL VIEW**
 SP-01 SCALE: N.T.S.



INDEX OF DRAWINGS	
SHT. NO.	DESCRIPTION
SP-01	AERIAL
SP-02	SITE PLAN
B-01	BUILDING 01
B-02	BUILDING 02
B-03	BUILDING 03
B-04	BUILDING 04
B-05	BUILDING 05
B-06	BUILDING 06
B-07	BUILDING 07 & 08
B-08	BUILDING 09 FIRST FLOOR
B-09	BUILDING 09 SECOND FLOOR

REV	DATE	DESCRIPTION
A	01/29/21	PRELIMINARY FISH PLAN
B		
0		
1		
2		
3		
4		
5		
6		

ARCHIS PROJECT NO.:
 DRAWN BY: YP
 CHECKED BY: SH



PREPARED BY:

 350 E. Crown Point Road, Suite 1100
 Winter Garden, FL 34787
 Main: 888.324.2557
 Direct: 407.439.1594

DATE
 , PE
 FL PROFESSIONAL ENGINEER LIC. #

Pine Ridge Elementary School (FISH PLAN)
 10245 County Rd 561,
 Clermont, FL

SHEET DESCRIPTION
AERIAL VIEW

SHEET NUMBER
SP-01

ARCHIS TECHNOLOGIES - \\server-1\H\Archis\21-012 Pine Ridge ES\From ISP\2021-04-08\Lake County_Pine Ridge ES.dwg April 8, 2021 09:48:23 PC20

ARCHIS TECHNOLOGIES - \\server-1\H\Archis\21-012 Pine Ridge ES\From ISP\2021-04-08\Lake County_Pine Ridge ES.dwg April 8, 2021 09:48:31 PC20



REV	DATE	DESCRIPTION
A	01/29/21	PRELIMINARY FISH PLAN
B		
0		
1		
2		
3		
4		
5		
6		

ARCHIS PROJECT NO.:
 DRAWN BY: YP
 CHECKED BY: SH



C M I
 158 Terra Mango Loop, Suite B,
 Orlando, FL 32835
 Main: (407) 293-4168

PREPARED BY:

 350 E. Crown Point Road, Suite 1100
 Winter Garden, FL 34787
 Main: 888.324.2557
 Direct: 407.439.1594

DATE
 , PE
 FL PROFESSIONAL ENGINEER LIC. #


**Pine Ridge
 Elementary School
 (FISH PLAN)**
 10245 County Rd 561,
 Clermont, FL

SHEET DESCRIPTION
**OVERALL SITE
 PLAN**

SHEET NUMBER
SP-02


LEGEND

- 01-ADMIN/MEDIA CENTER
- 02-CLASSROOM
- 03-CLASSROOM
- 04-CAFETERIA/AUDITORIUM
- 05-CLASSROOM
- 06-CLASSROOM
- 07-STORAGE
- 08-MECHANICAL
- 09-CLASSROOM
- 99-PORTABLES

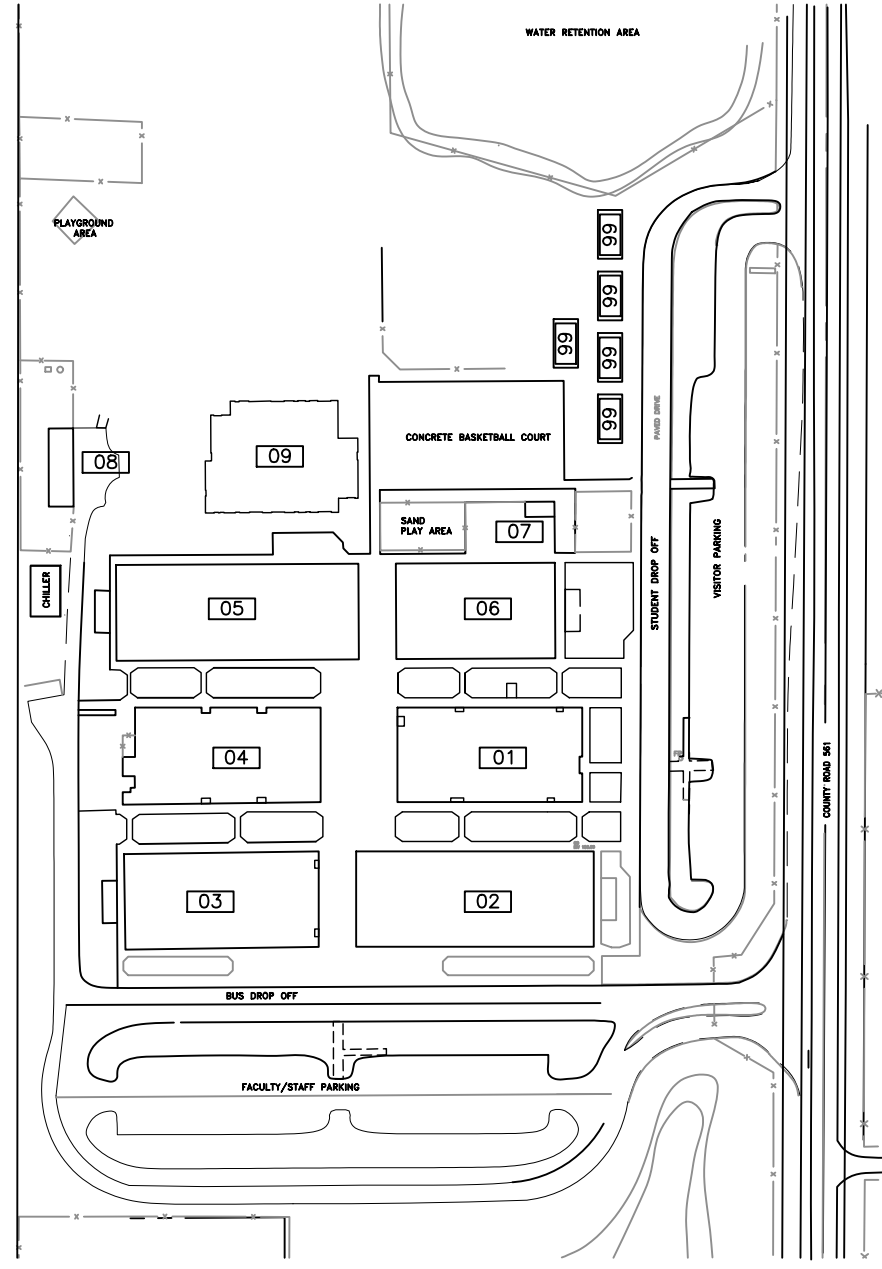


1
OVERALL SITE PLAN
 SP-02 SCALE: 1:64

ARCHIS TECHNOLOGIES - \\server-1\H\Archis\21-012 Pine Ridge ES\From ISP\2021-04-08\Lake County_Pine Ridge ES.dwg April 8, 2021 09:48:36 PC20

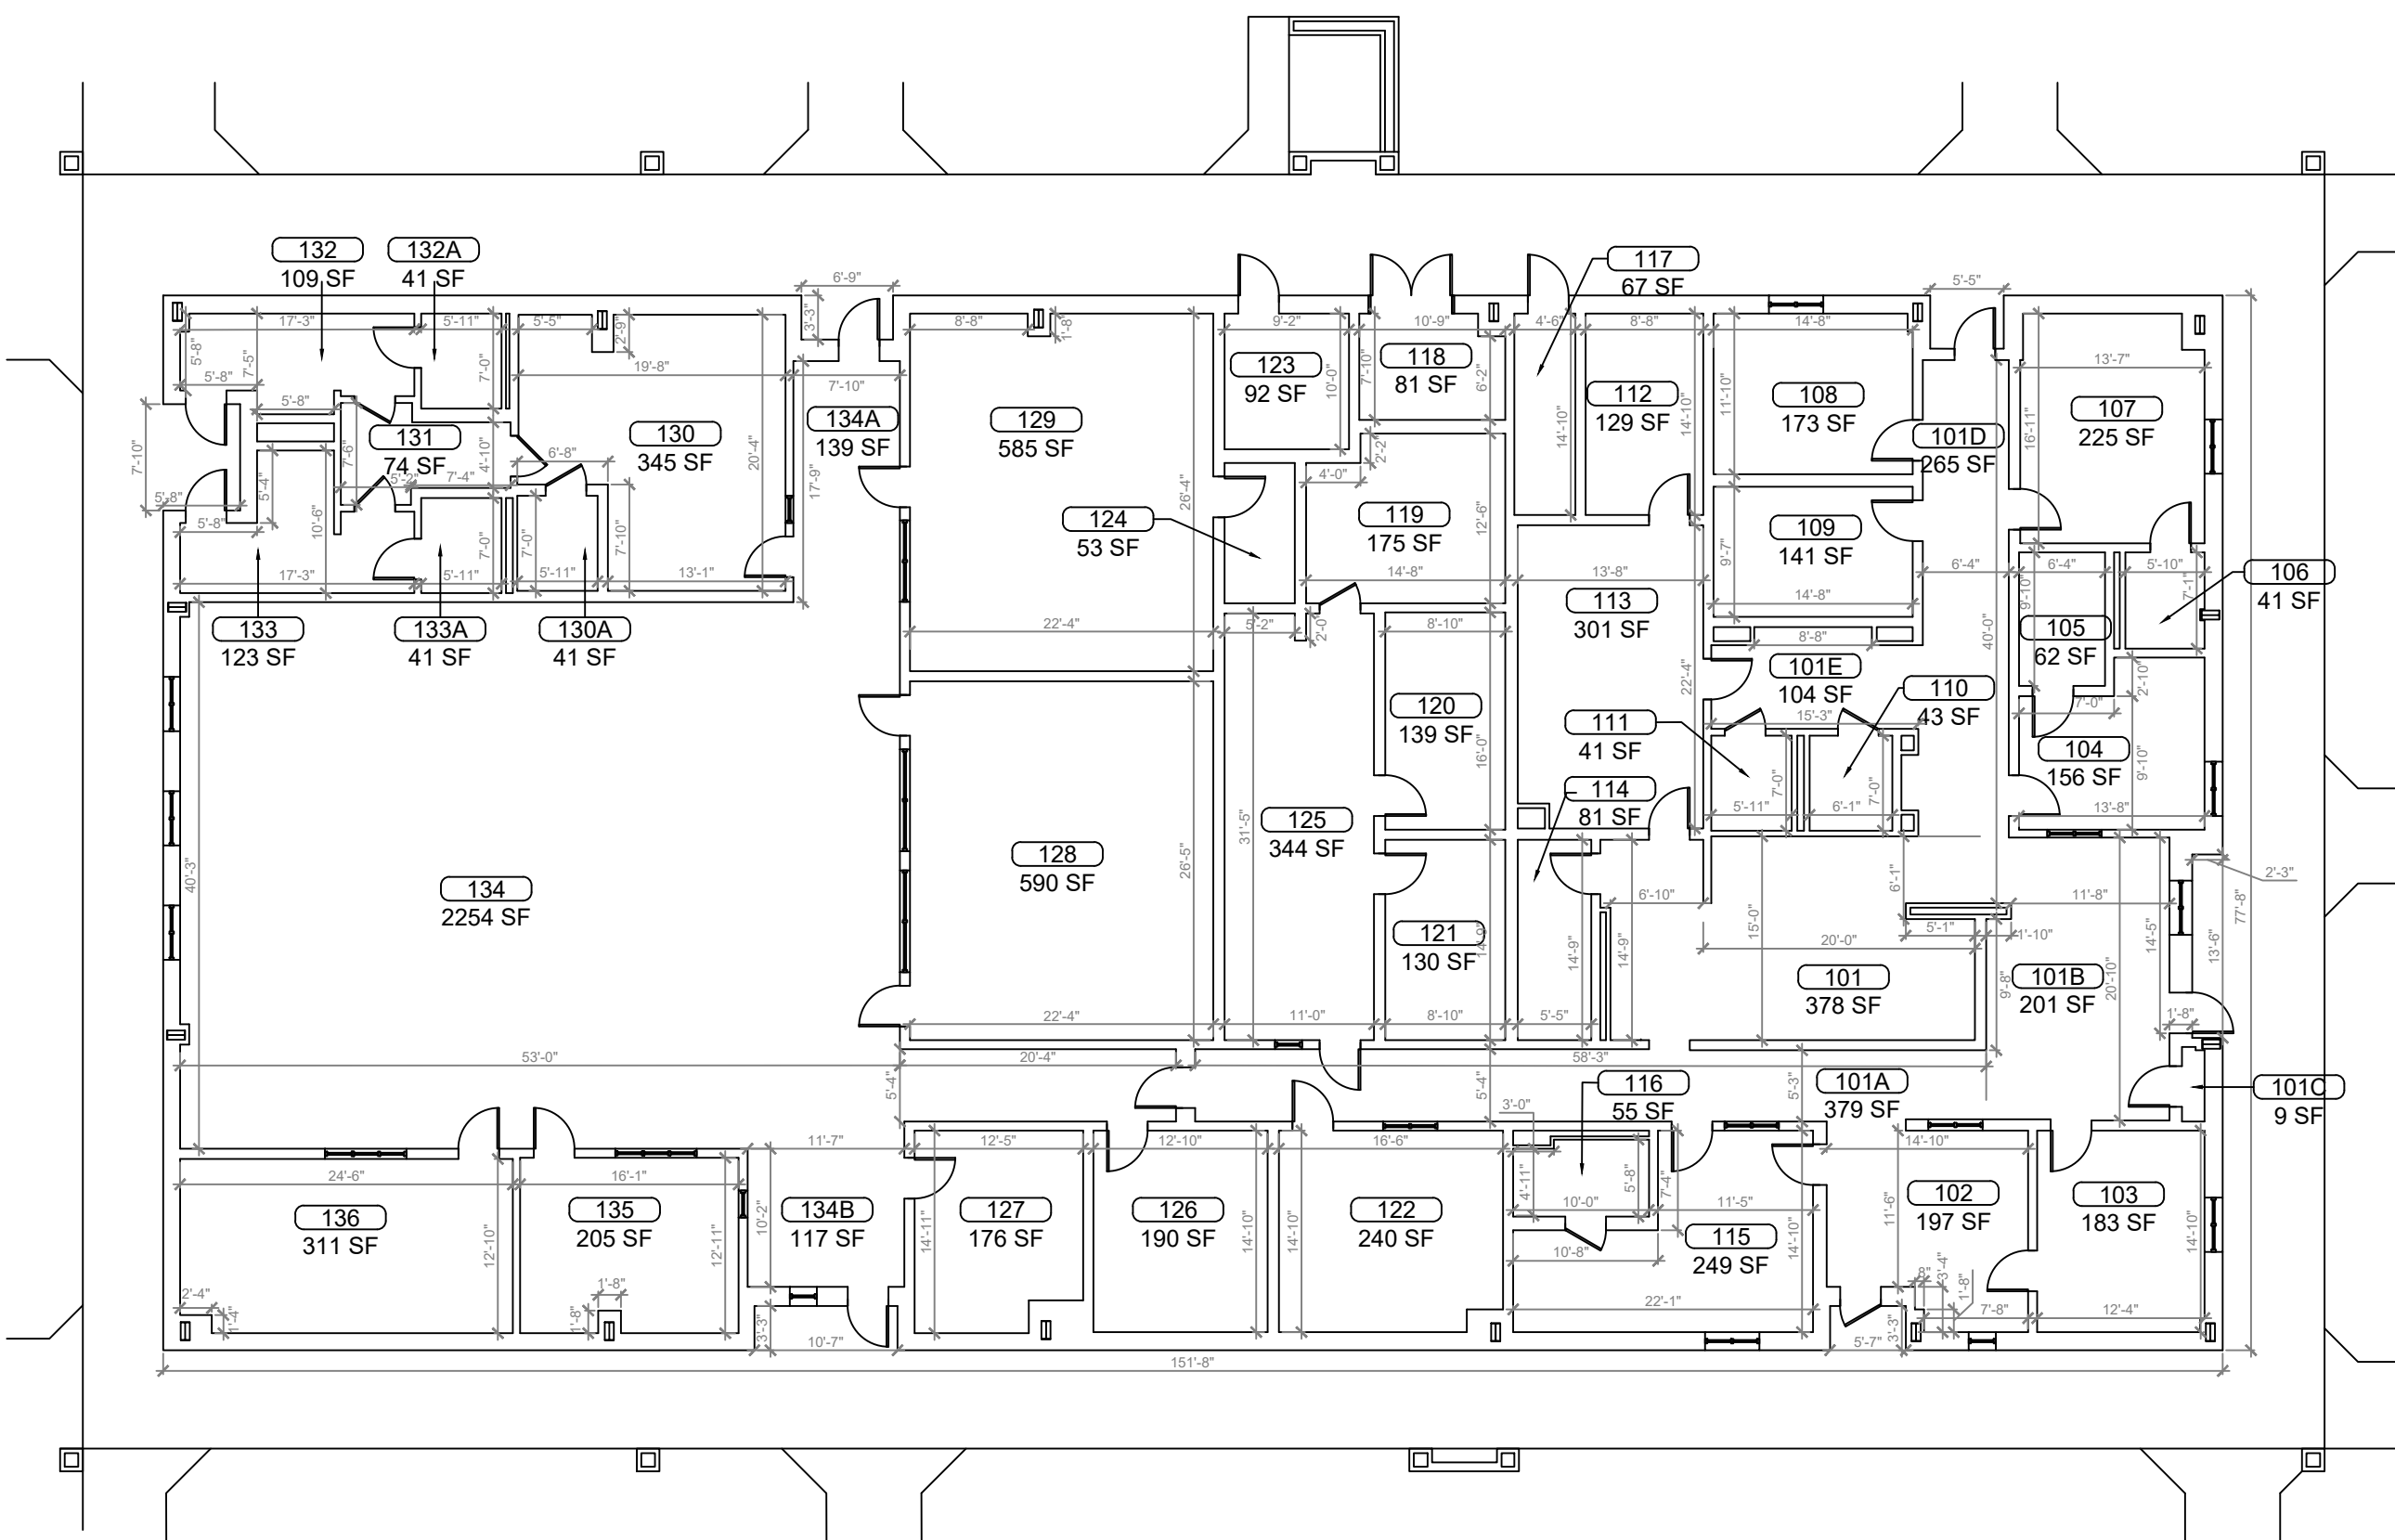

1 BUILDING 01 FLOOR PLAN
 B-01 SCALE: 3/16"=1'-0"

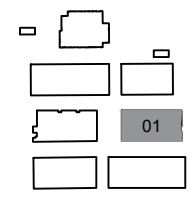

KEY PLAN

REV	DATE	DESCRIPTION
A	01/29/21	PRELIMINARY FISH PLAN
B		
0		
1		
2		
3		
4		
5		
6		

ARCHIS PROJECT NO.:
 DRAWN BY: YP
 CHECKED BY: SH



CMI
 158 Terra Mango Loop, Suite B,
 Orlando, FL 32835
 Main: (407) 293-4168

PREPARED BY:
ARCHIS
 350 E. Crown Point Road, Suite 1100
 Winter Garden, FL 34787
 Main: 888.324.2557
 Direct: 407.439.1594



DATE
, PE
 FL PROFESSIONAL ENGINEER LIC. #

Pine Ridge Elementary School (FISH PLAN)
 10245 County Rd 561,
 Clermont, FL
 SHEET DESCRIPTION


BUILDING 01

SHEET NUMBER
B-01

ARCHIS TECHNOLOGIES - \\server-1\H\Archis\21-012 Pine Ridge ES\From ISP\2021-04-08\Lake County_Pine Ridge ES.dwg April 8, 2021 09:48:41 PC20

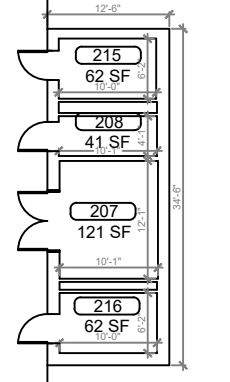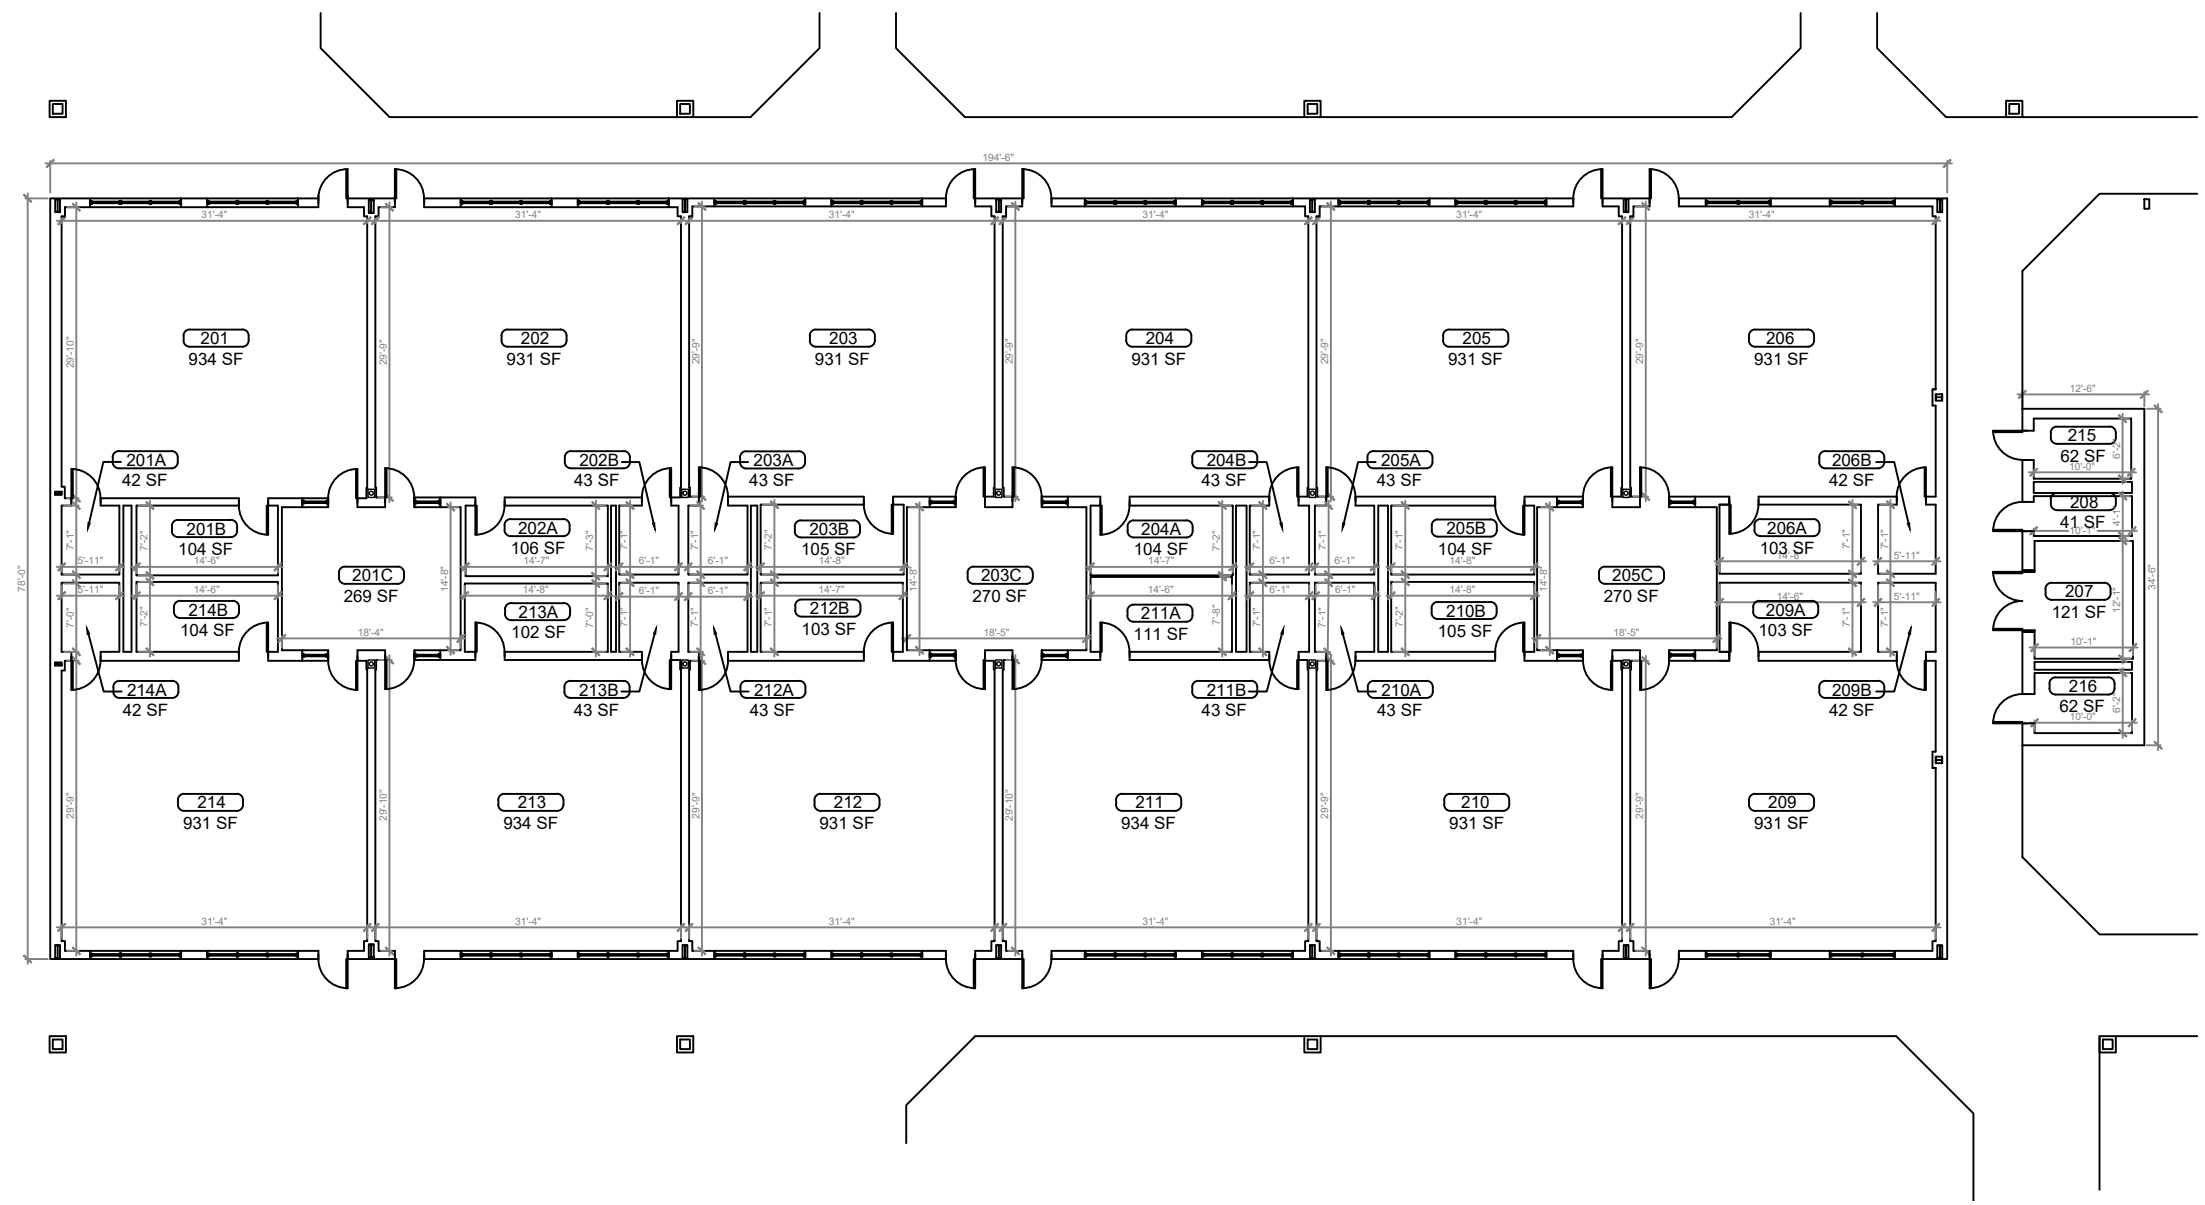

1
B-02 **BUILDING 02 FLOOR PLAN**
SCALE: 1/8"=1'-0"

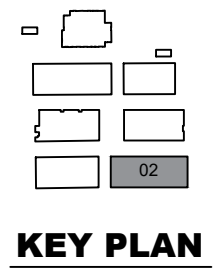

REV	DATE	DESCRIPTION
A	01/29/21	PRELIMINARY FISH PLAN
B		
0		
1		
2		
3		
4		
5		
6		

ARCHIS PROJECT NO.:
DRAWN BY: YP
CHECKED BY: SH



CMI
158 Terra Mango Loop, Suite B,
Orlando, FL 32835
Main: (407) 293-4168

PREPARED BY:
ARCHIS
350 E. Crown Point Road, Suite 1100
Winter Garden, FL 34787
Main: 888.324.2557
Direct: 407.439.1594

DATE
_____, PE
FL PROFESSIONAL ENGINEER LIC. #


**Pine Ridge
Elementary School
(FISH PLAN)**

10245 County Rd 561,
Clermont, FL
SHEET DESCRIPTION


BUILDING 02

SHEET NUMBER
B-02

ARCHIS TECHNOLOGIES - \\server-1\H\Archis\21-012 Pine Ridge ES\From ISP\2021-04-08\Lake County_Pine Ridge ES.dwg April 8, 2021 09:48:46 PC20

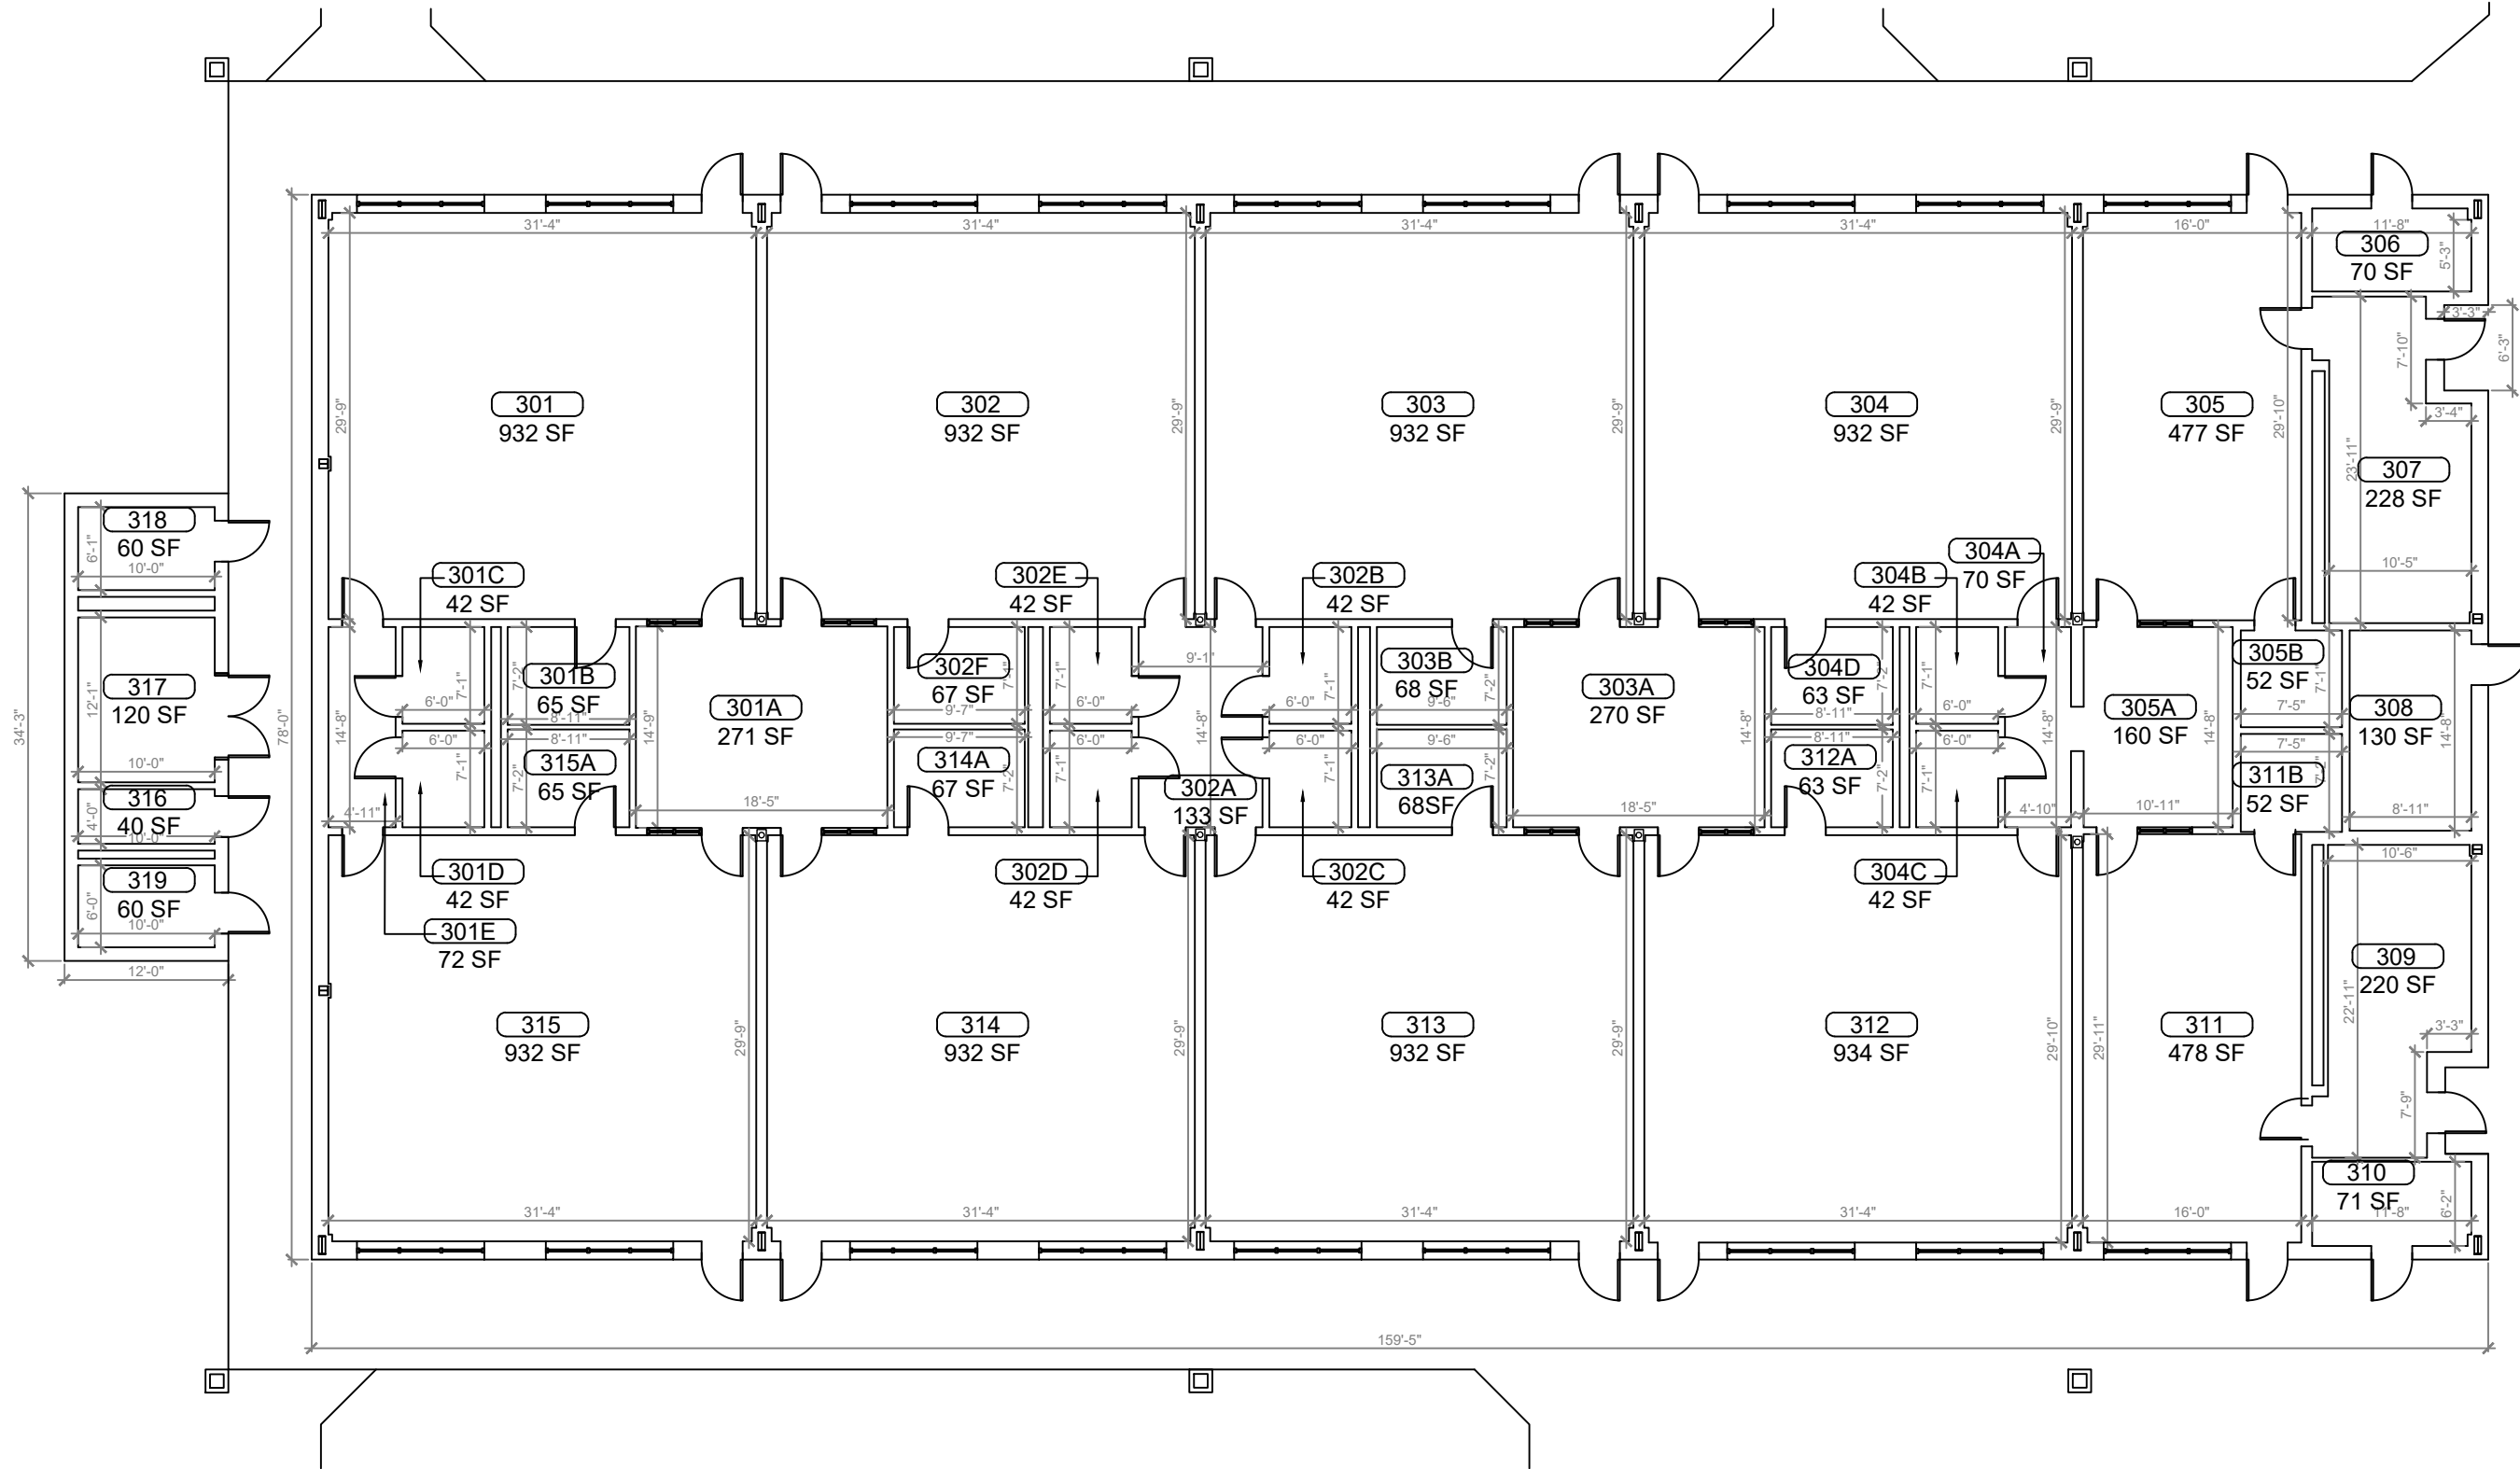

1 BUILDING 03 FLOOR PLAN
 B-03 SCALE: 3/16"=1'-0"

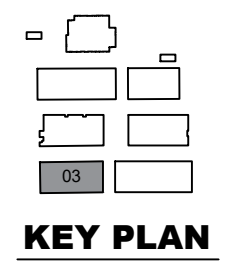

REV	DATE	DESCRIPTION
A	01/29/21	PRELIMINARY FISH PLAN
B		
0		
1		
2		
3		
4		
5		
6		

ARCHIS PROJECT NO.:
 DRAWN BY: YP
 CHECKED BY: SH



CMI
 158 Terra Mango Loop, Suite B,
 Orlando, FL 32835
 Main: (407) 293-4168

PREPARED BY:
ARCHIS
 350 E. Crown Point Road, Suite 1100
 Winter Garden, FL 34787
 Main: 888.324.2557
 Direct: 407.439.1594


DATE
 , PE
 FL PROFESSIONAL ENGINEER LIC. #

Pine Ridge Elementary School (FISH PLAN)
 10245 County Rd 561,
 Clermont, FL

SHEET DESCRIPTION
BUILDING 03

SHEET NUMBER
B-03

ARCHIS TECHNOLOGIES - \\server-1\H\Archis\21-012 Pine Ridge ES\21-04-08\Lake County_Pine Ridge ES.dwg April 8, 2021 09:48:51 PC20

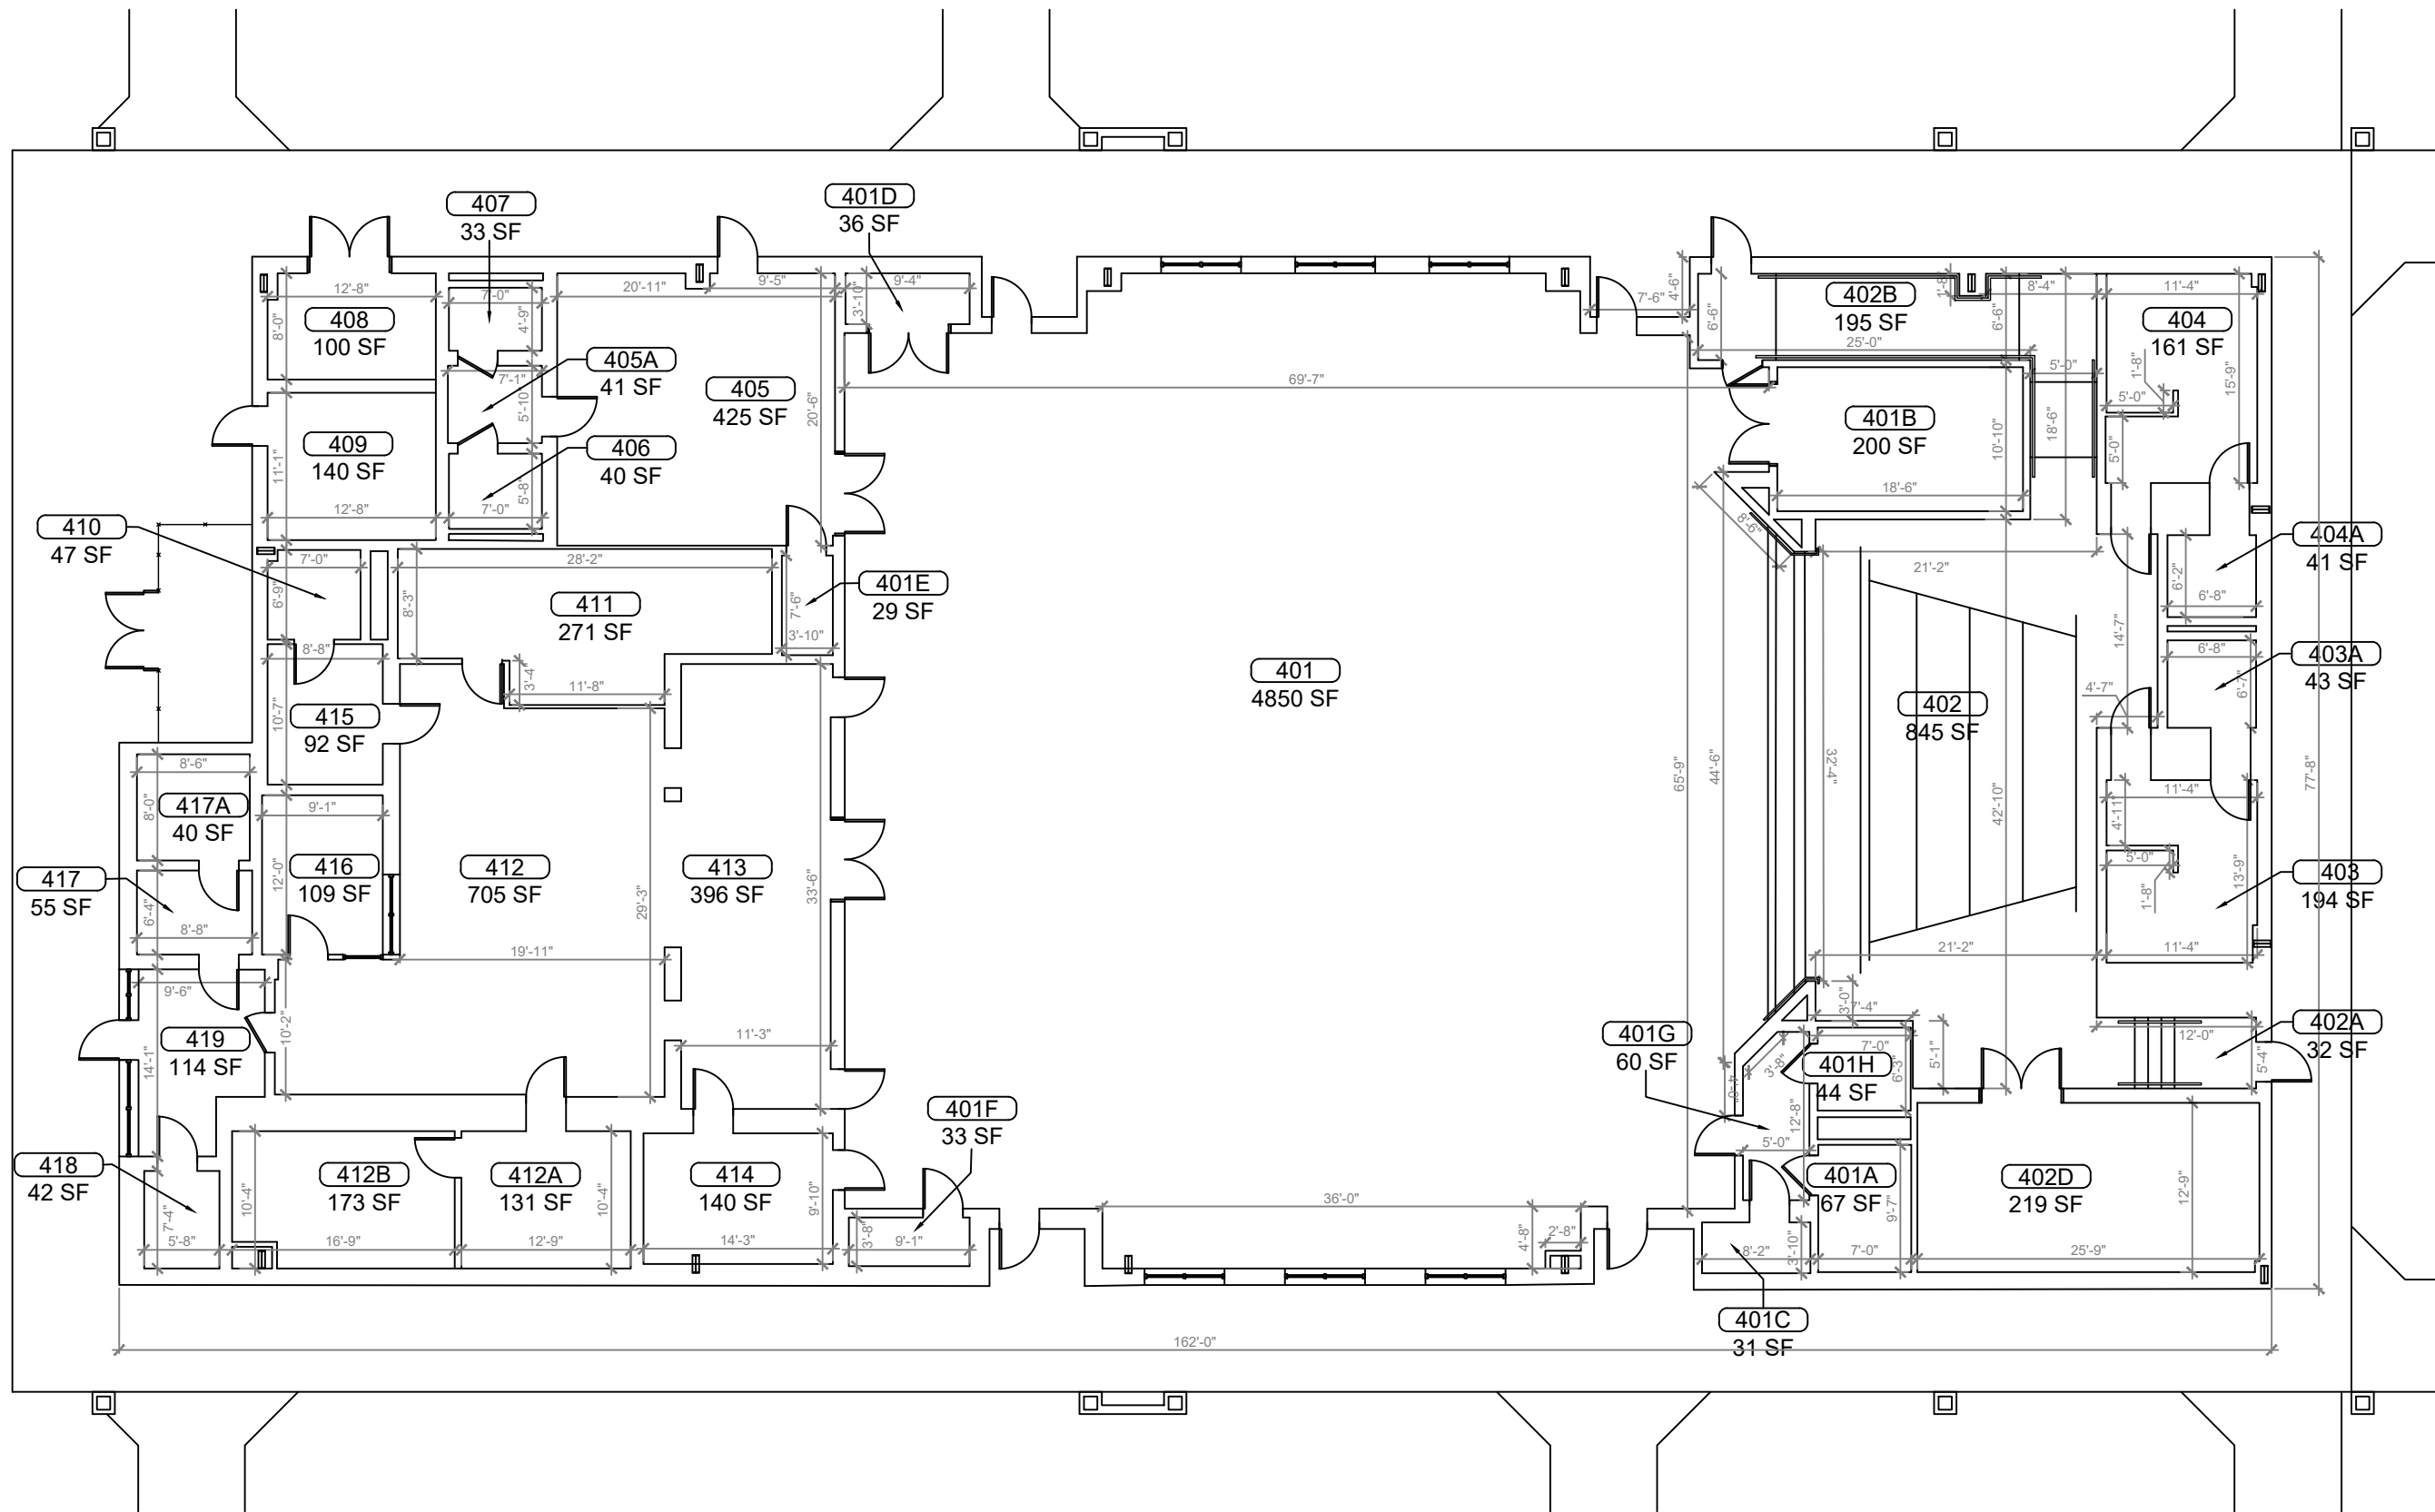

REV	DATE	DESCRIPTION
A	01/29/21	PRELIMINARY FISH PLAN
B		
0		
1		
2		
3		
4		
5		
6		

ARCHIS PROJECT NO.:
 DRAWN BY: YP
 CHECKED BY: SH



CMI
 158 Terra Mango Loop, Suite B,
 Orlando, FL 32835
 Main: (407) 293-4168

PREPARED BY:
ARCHIS
 350 E. Crown Point Road, Suite 1100
 Winter Garden, FL 34787
 Main: 888.324.2557
 Direct: 407.439.1594


DATE
 , PE
 FL PROFESSIONAL ENGINEER LIC. #

**Pine Ridge
 Elementary School
 (FISH PLAN)**
 10245 County Rd 561,
 Clermont, FL

SHEET DESCRIPTION
BUILDING 04


SHEET NUMBER
B-04

1 BUILDING 04 FLOOR PLAN
 SCALE: 3/16"=1'-0"

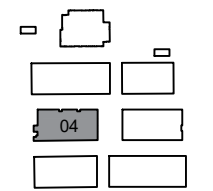


KEY PLAN

ARCHIS TECHNOLOGIES - \\server-1\H\Archis\21-012 Pine Ridge ES\From ISP\2021-04-08\Lake County_Pine Ridge ES.dwg April 8, 2021 09:48:56 PC20

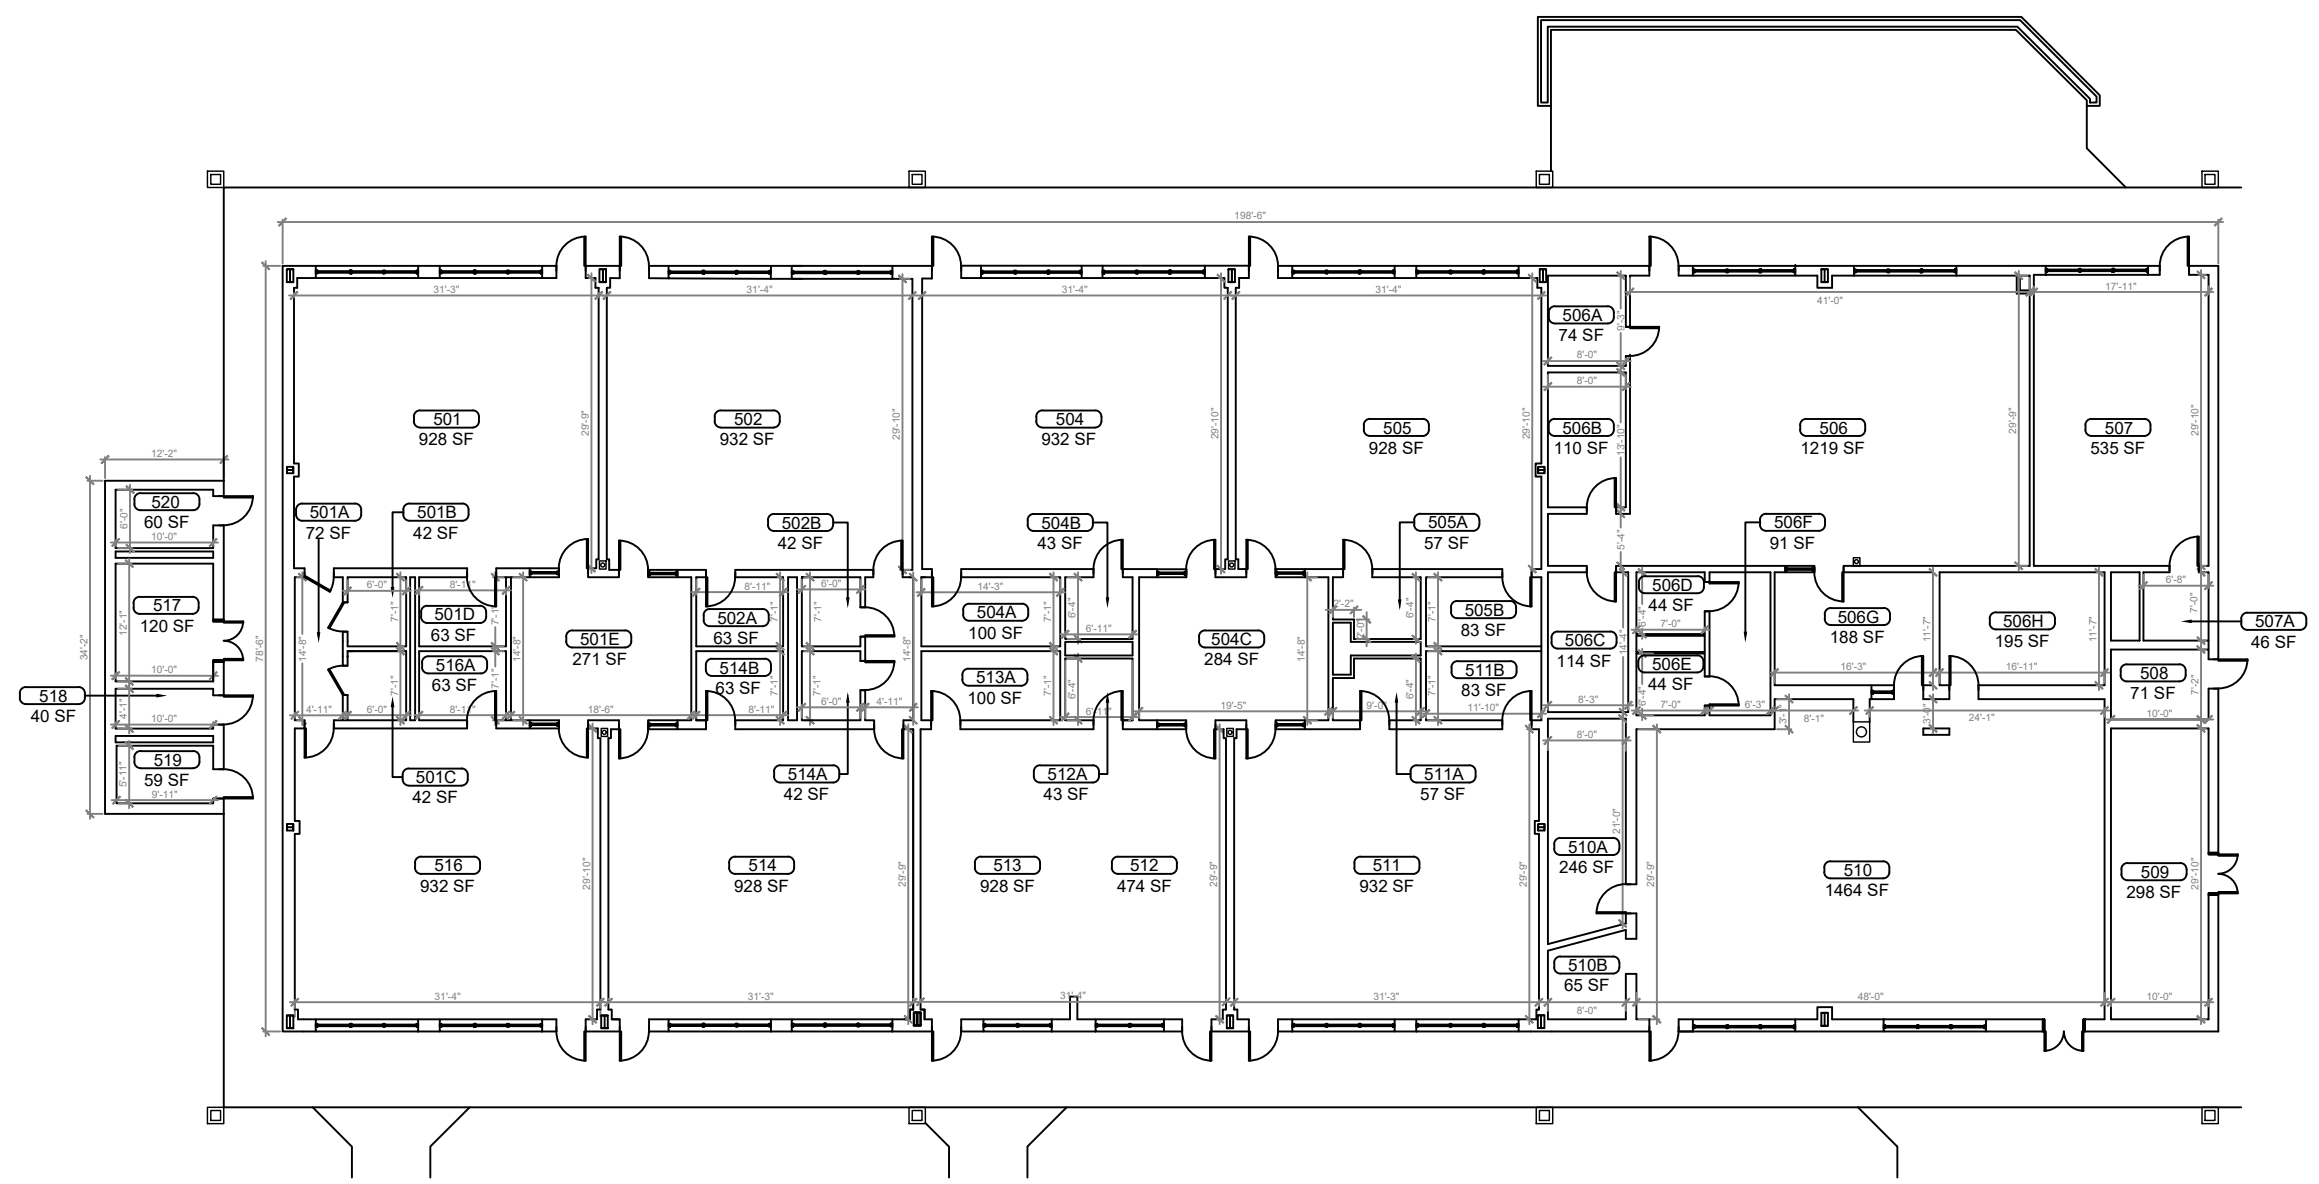


1 BUILDING 05 FLOOR PLAN
 B-05 SCALE: 1/8"=1'-0"

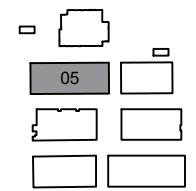

KEY PLAN

REV	DATE	DESCRIPTION
A	01/29/21	PRELIMINARY FISH PLAN
B		
0		
1		
2		
3		
4		
5		
6		

ARCHIS PROJECT NO.:
 DRAWN BY: YP
 CHECKED BY: SH

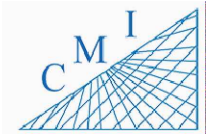

158 Terra Mango Loop, Suite B,
 Orlando, FL 32835
 Main: (407) 293-4168

PREPARED BY:
ARCHIS
 350 E. Crown Point Road, Suite 1100
 Winter Garden, FL 34787
 Main: 888.324.2557
 Direct: 407.439.1594

DATE
 , PE
 FL PROFESSIONAL ENGINEER LIC. #

Pine Ridge Elementary School (FISH PLAN)


10245 County Rd 561,
 Clermont, FL

SHEET DESCRIPTION


BUILDING 05

SHEET NUMBER
B-05

ARCHIS TECHNOLOGIES - \\server-1\H\Archis\21-012 Pine Ridge ES\From ISP\2021-04-08\Lake County_Pine Ridge ES.dwg April 8, 2021 09:49:01 PC20

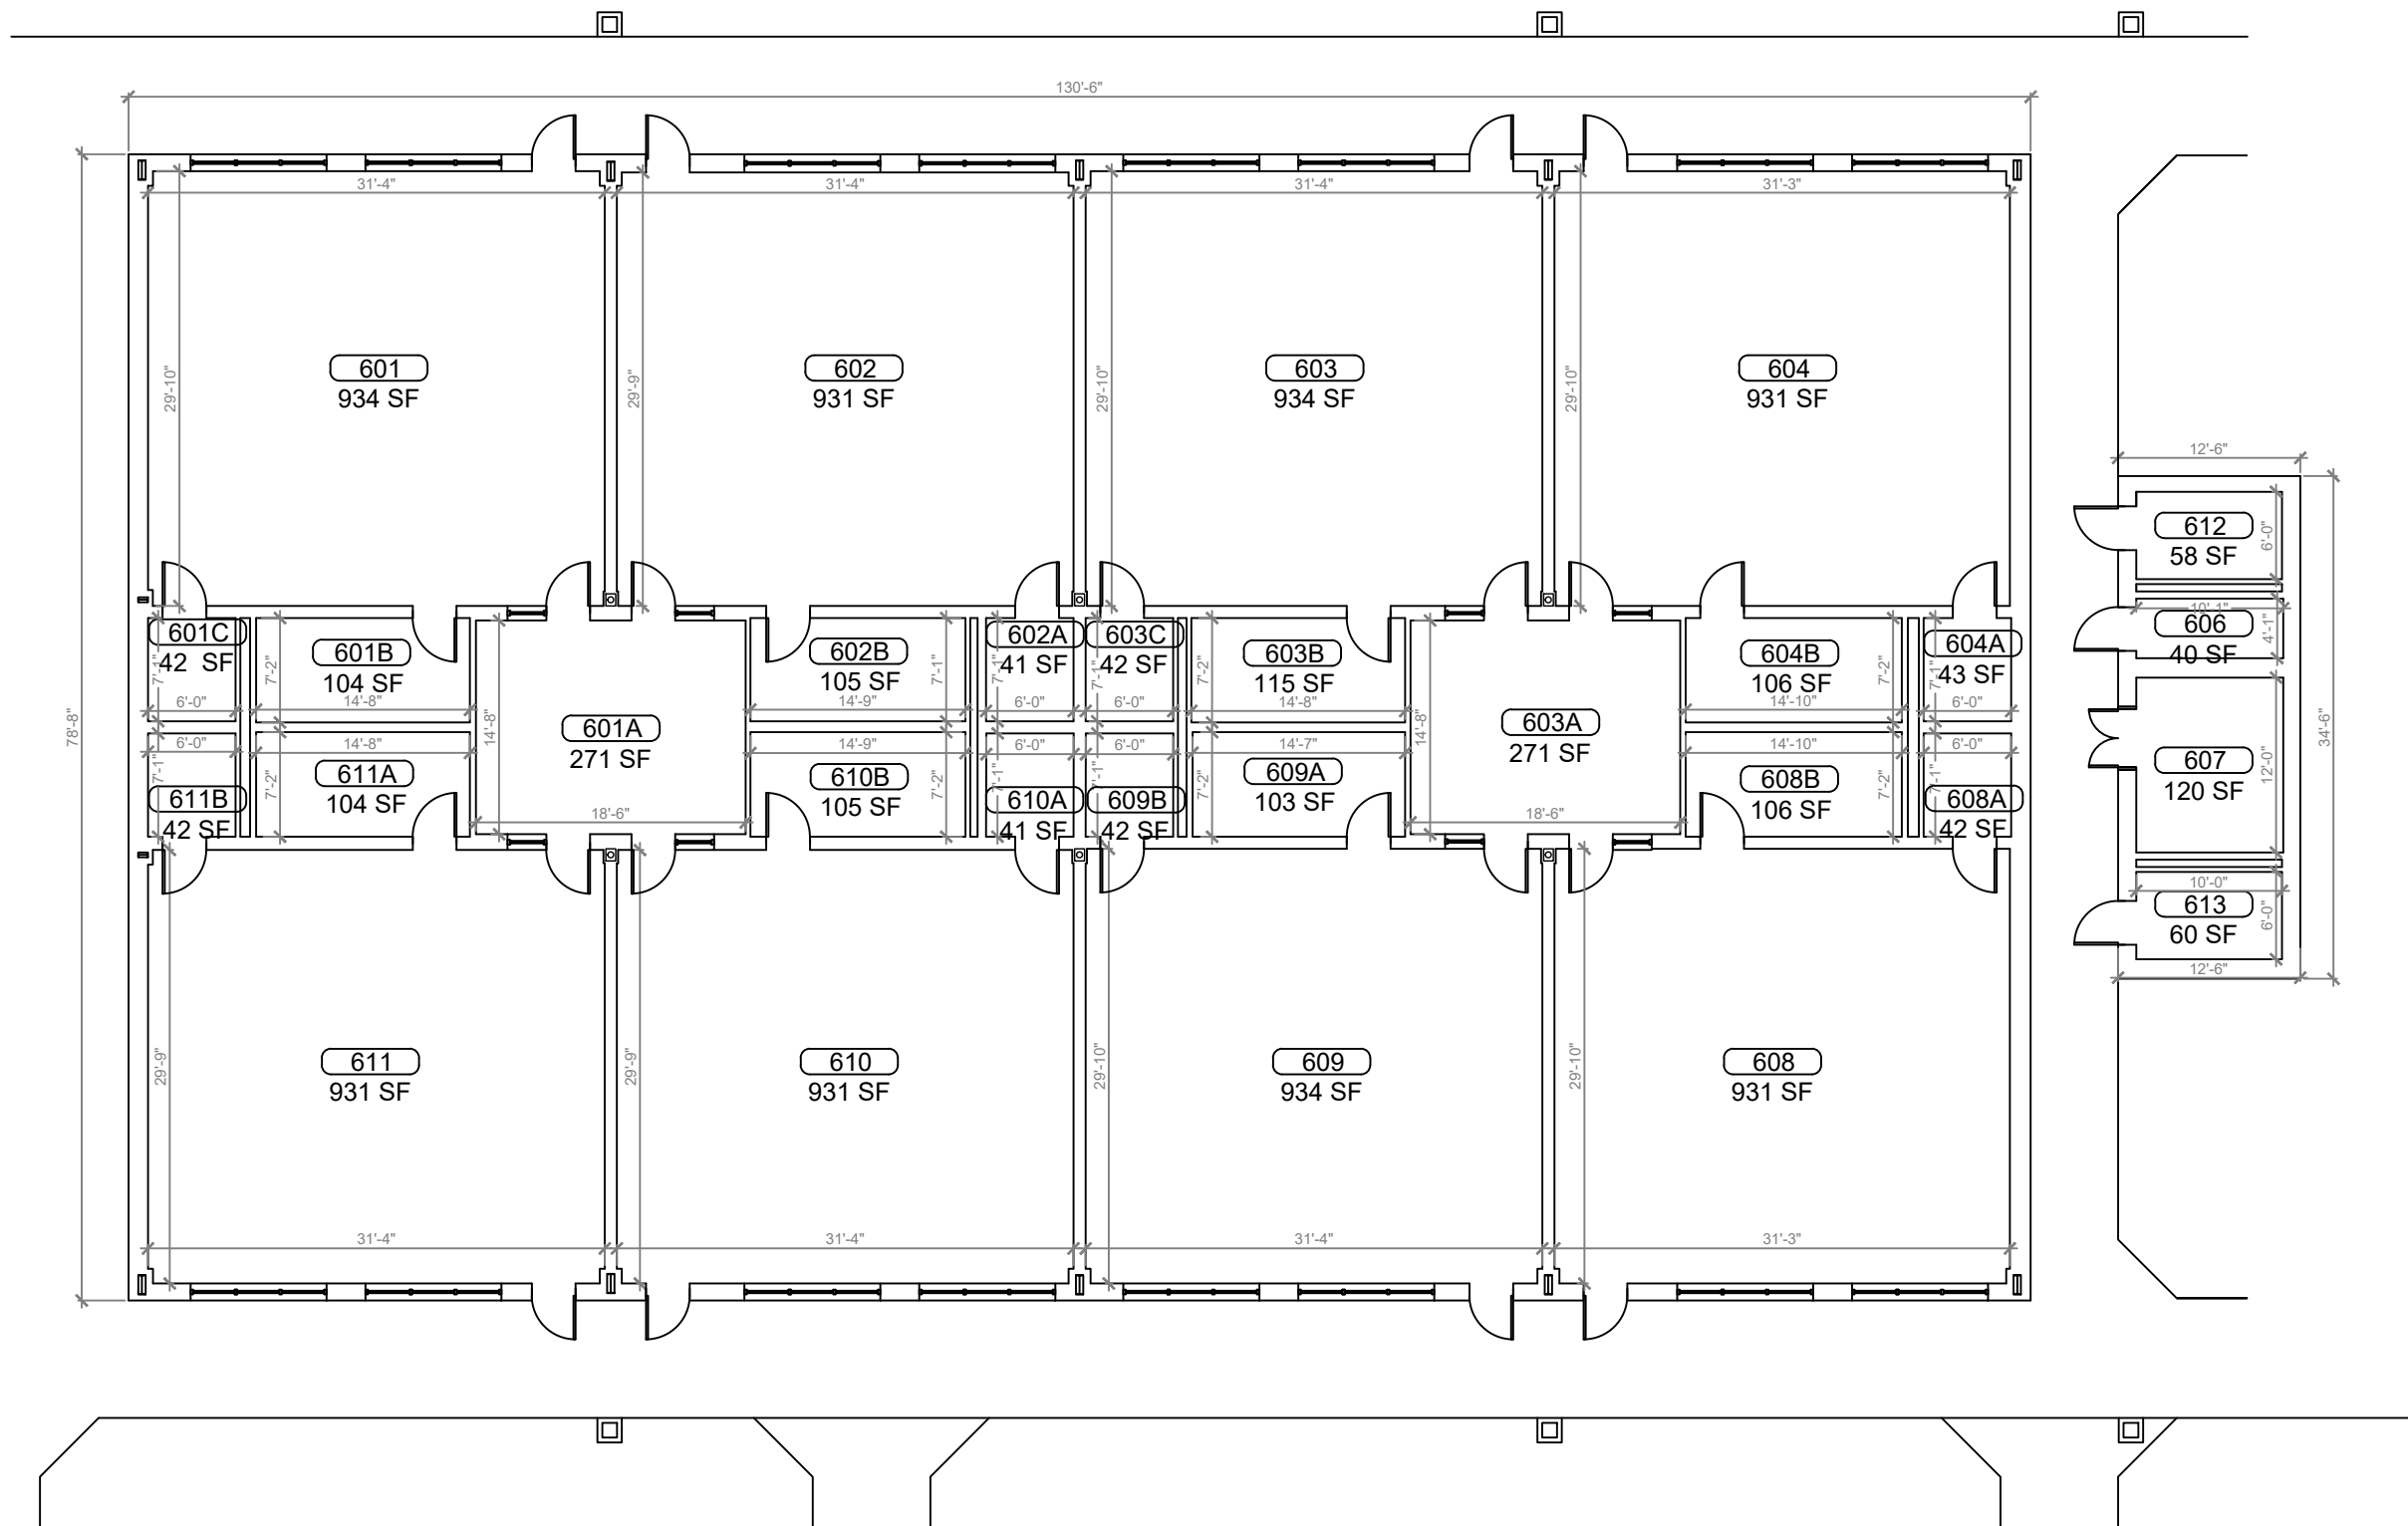

BUILDING 06 FLOOR PLAN
 SCALE: 3/16"=1'-0"

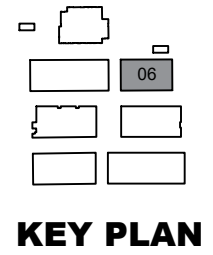

REV	DATE	DESCRIPTION
A	01/29/21	PRELIMINARY FISH PLAN
B		
0		
1		
2		
3		
4		
5		
6		

ARCHIS PROJECT NO.:
 DRAWN BY: YP
 CHECKED BY: SH



CMI
 158 Terra Mango Loop, Suite B,
 Orlando, FL 32835
 Main: (407) 293-4168

PREPARED BY:
ARCHIS
 350 E. Crown Point Road, Suite 1100
 Winter Garden, FL 34787
 Main: 888.324.2557
 Direct: 407.439.1594

DATE
 , PE
 FL PROFESSIONAL ENGINEER LIC. #


**Pine Ridge
 Elementary School
 (FISH PLAN)**

10245 County Rd 561,
 Clermont, FL


SHEET DESCRIPTION
BUILDING 06

SHEET NUMBER
B-06


ARCHIS TECHNOLOGIES - \\server-1\H\Archis\21-012 Pine Ridge ES\From ISP\2021-04-08\Lake County_Pine Ridge ES.dwg April 8, 2021 09:49:06 PC20

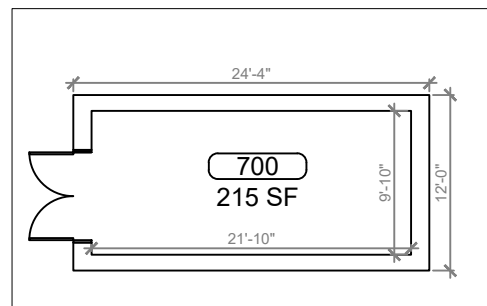

1
B-07 **BUILDING 07 FLOOR PLAN**
SCALE: 3/16"=1'-0"

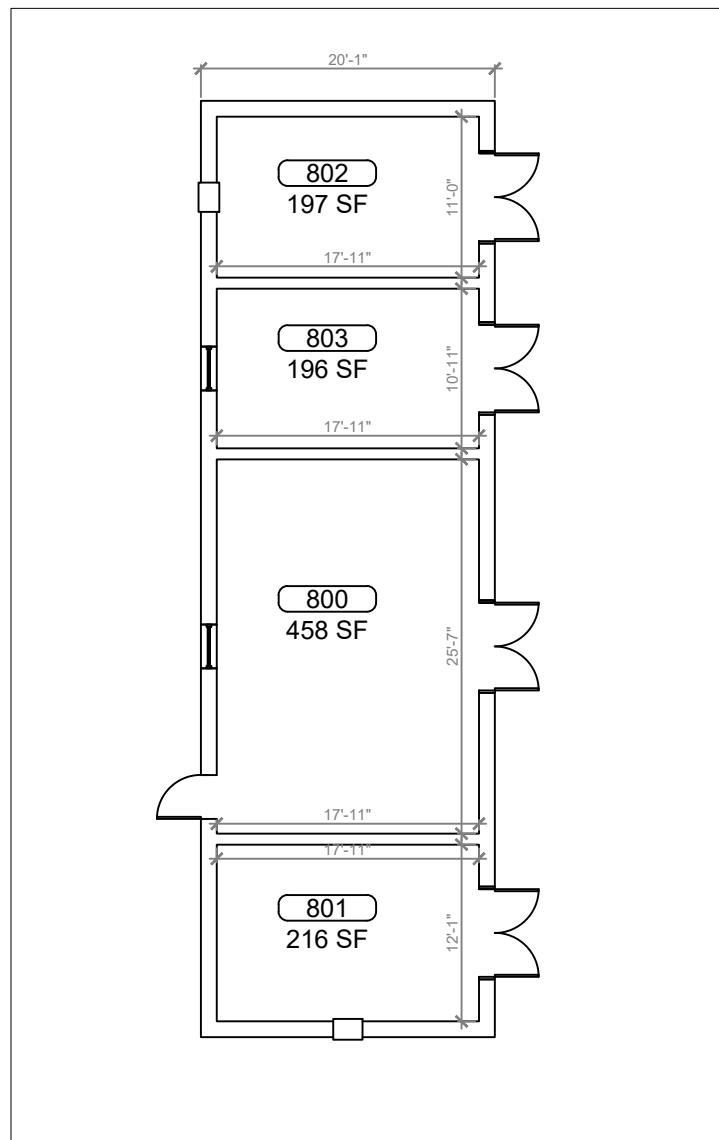

2
B-07 **BUILDING 08 FLOOR PLAN**
SCALE: 3/16"=1'-0"

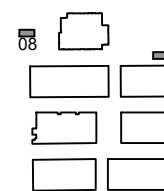


KEY PLAN



REV	DATE	DESCRIPTION
A	01/29/21	PRELIMINARY FISH PLAN
B		
0		
1		
2		
3		
4		
5		
6		

ARCHIS PROJECT NO.:	
DRAWN BY:	CHECKED BY:
YP	SH

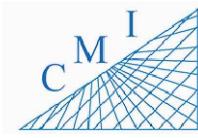

158 Terra Mango Loop, Suite B,
Orlando, FL 32835
Main: (407) 293-4168

PREPARED BY:
ARCHIS
350 E. Crown Point Road, Suite 1100
Winter Garden, FL 34787
Main: 888.324.2557
Direct: 407.439.1594


DATE
_____, PE
FL PROFESSIONAL ENGINEER LIC. #

**Pine Ridge
Elementary School
(FISH PLAN)**
10245 County Rd 561,
Clermont, FL


SHEET DESCRIPTION
**BUILDING 07
& 08**

SHEET NUMBER
B-07

ARCHIS TECHNOLOGIES - \\server-1\H\Archis\21-012 Pine Ridge ES\From ISP\2021-04-08\Lake County_Pine Ridge ES.dwg April 8, 2021 09:49:11 PC20

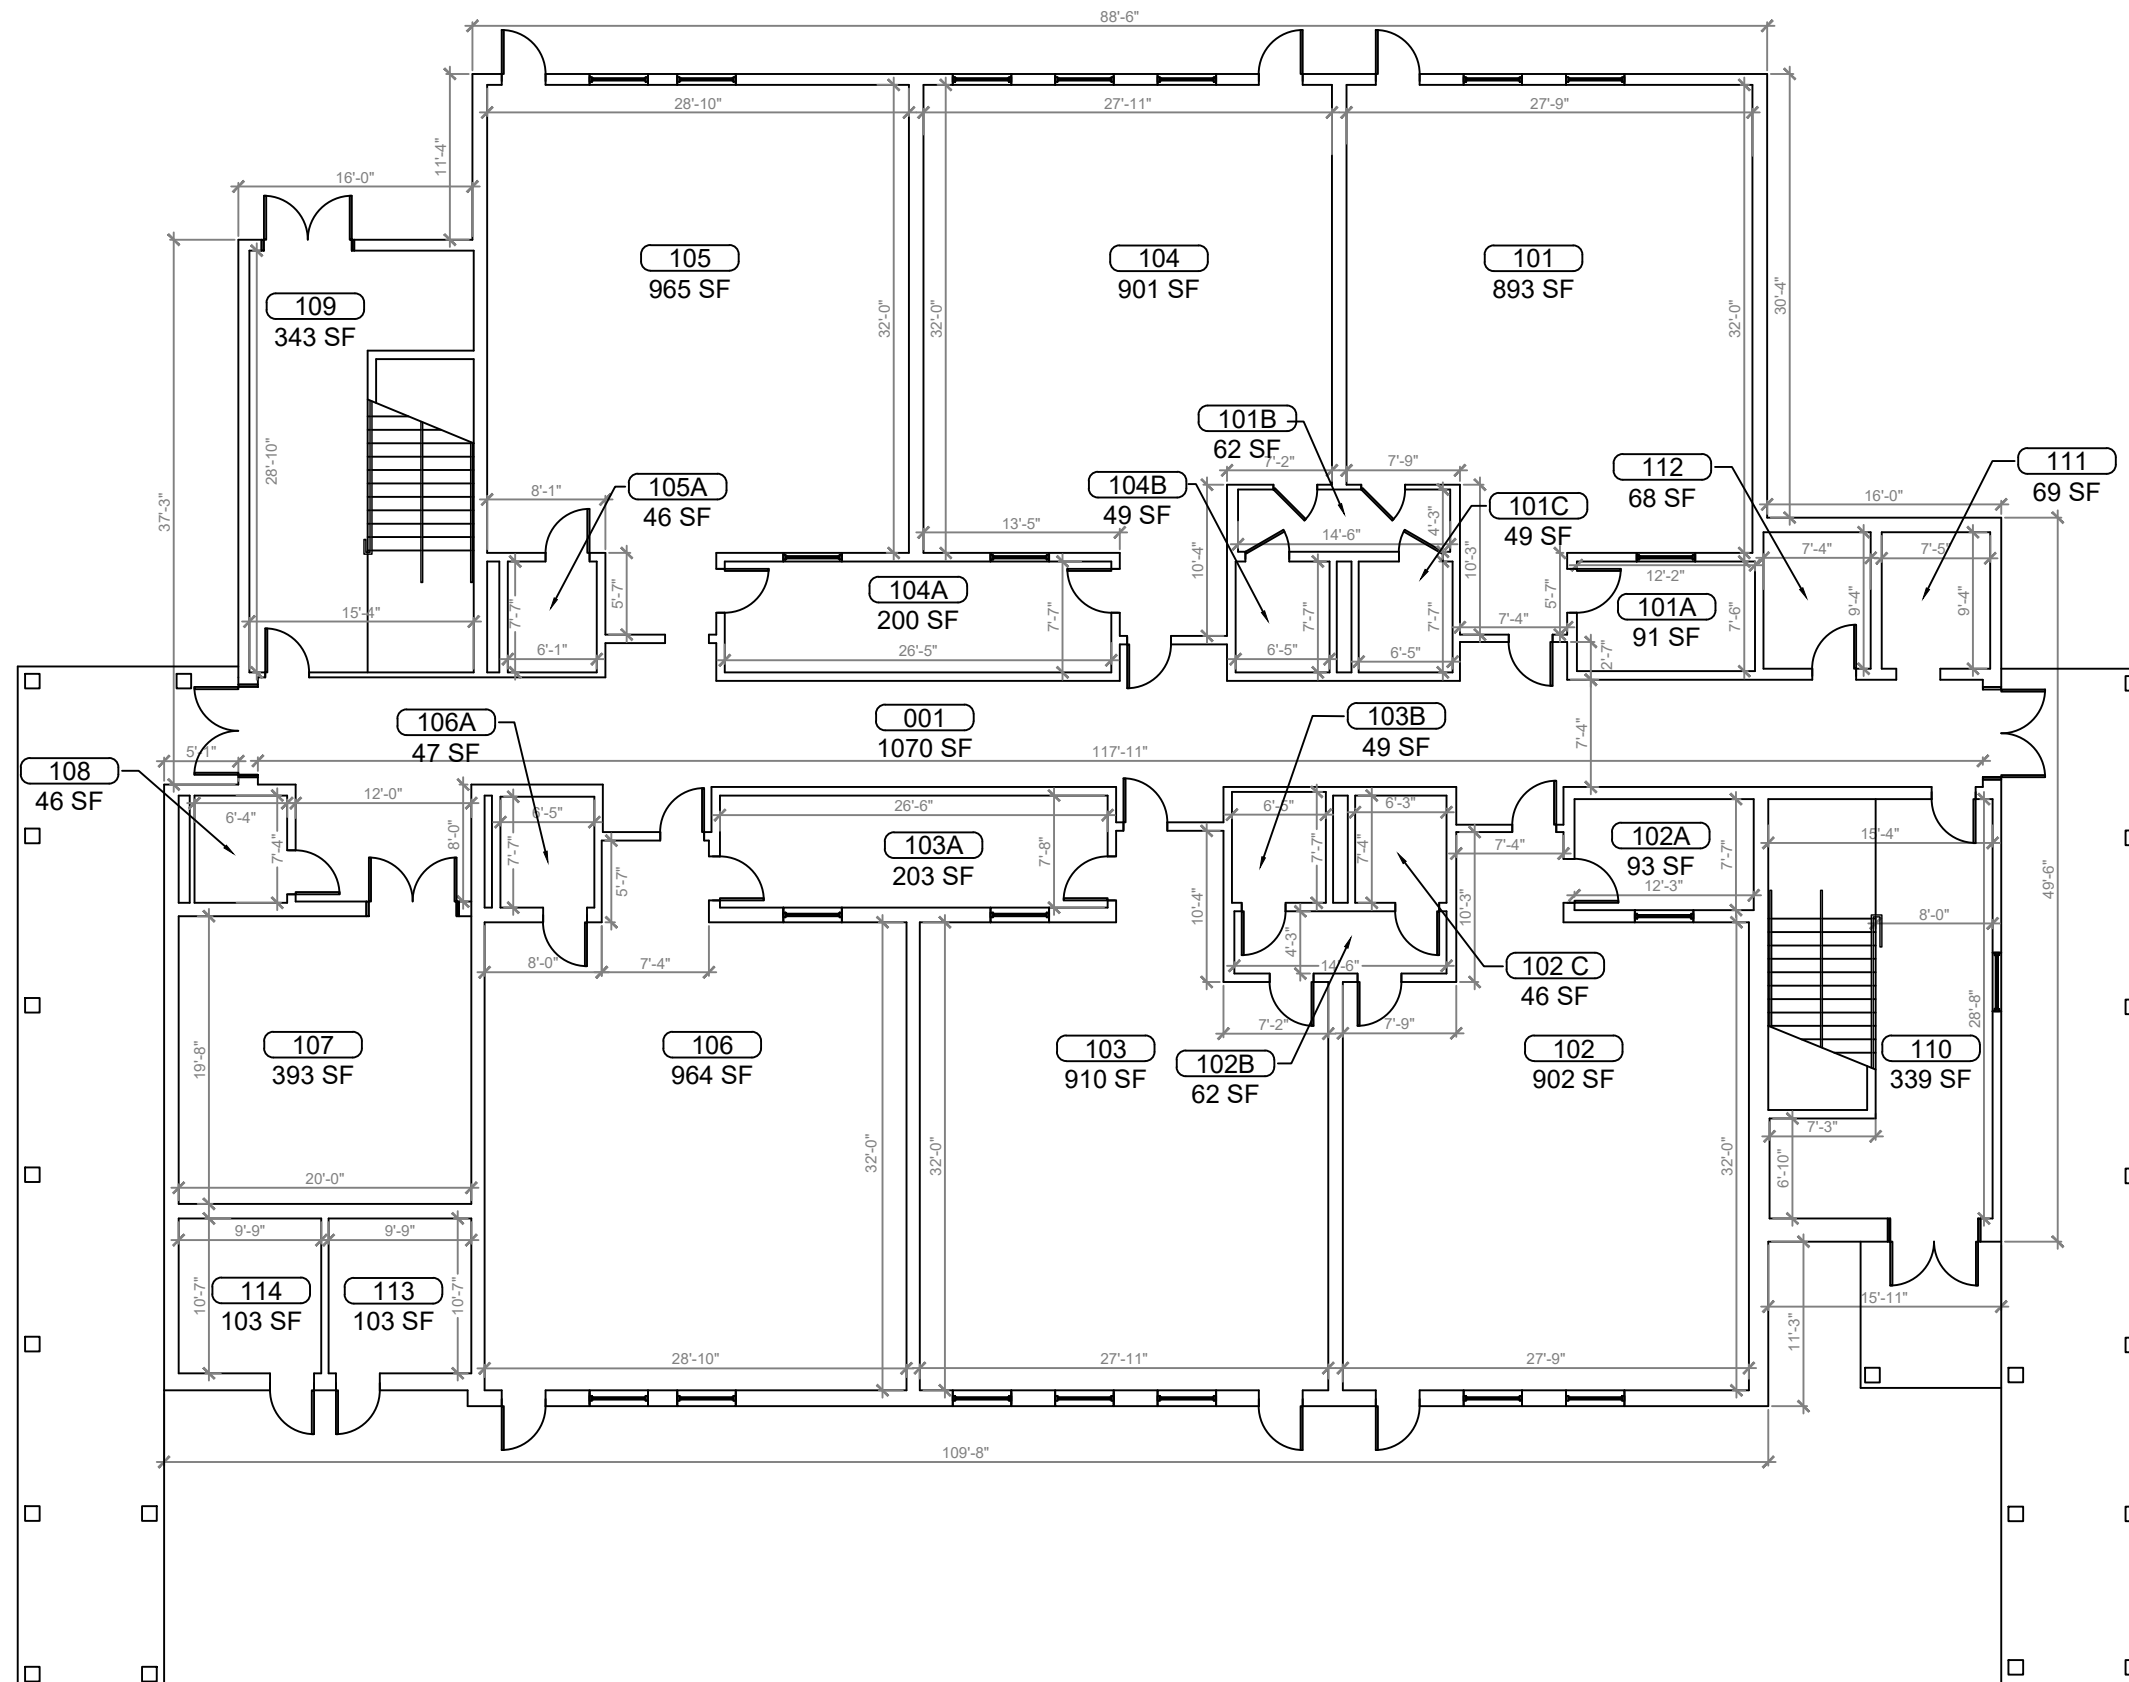

1 BUILDING 09 FIRST FLOOR PLAN
 SCALE: 3/16"=1'-0"

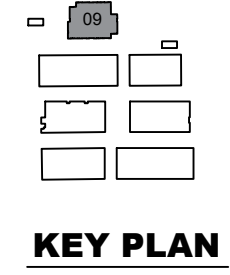

REV	DATE	DESCRIPTION
A	01/29/21	PRELIMINARY FISH PLAN
B		
0		
1		
2		
3		
4		
5		
6		

ARCHIS PROJECT NO.:
 DRAWN BY: YP
 CHECKED BY: SH



CMI
 158 Terra Mango Loop, Suite B,
 Orlando, FL 32835
 Main: (407) 293-4168

PREPARED BY:
ARCHIS
 350 E. Crown Point Road, Suite 1100
 Winter Garden, FL 34787
 Main: 888.324.2557
 Direct: 407.439.1594

DATE
 , PE
 FL PROFESSIONAL ENGINEER LIC. #


**Pine Ridge
 Elementary School
 (FISH PLAN)**

10245 County Rd 561,
 Clermont, FL
 SHEET DESCRIPTION

BUILDING 09


SHEET NUMBER
B-08

ARCHIS TECHNOLOGIES - \\server-1\H\Archis\21-012 Pine Ridge ES\From ISP\2021-04-08\Lake County_Pine Ridge ES.dwg April 8, 2021 09:49:16 PC20

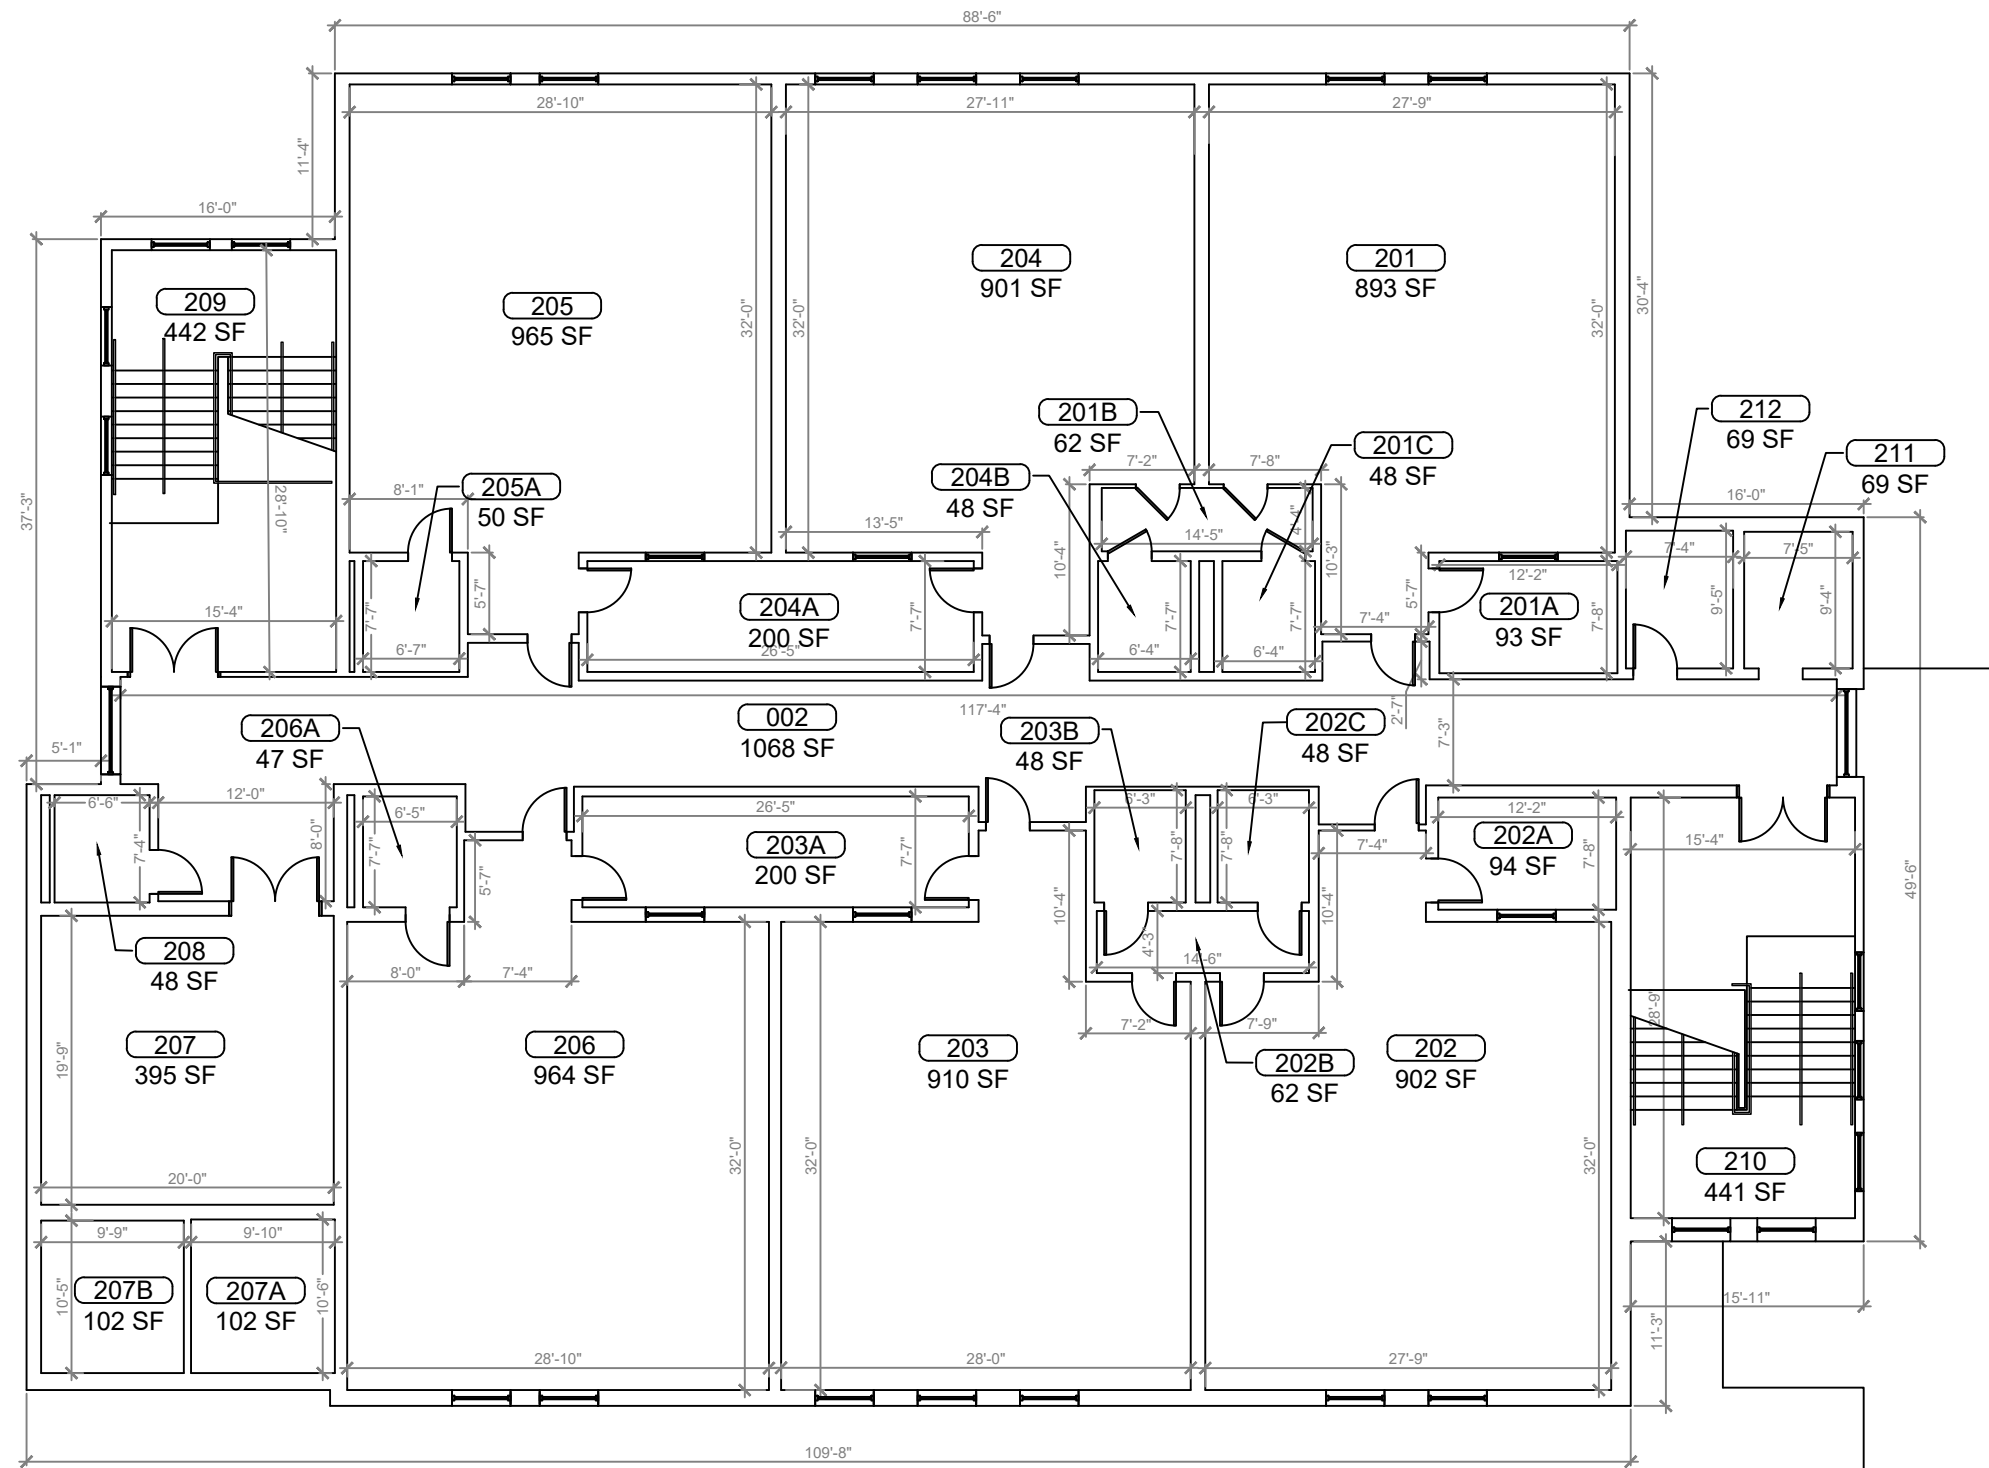

REV	DATE	DESCRIPTION
A	01/29/21	PRELIMINARY FISH PLAN
B		
0		
1		
2		
3		
4		
5		
6		

ARCHIS PROJECT NO.:
 DRAWN BY: YP
 CHECKED BY: SH

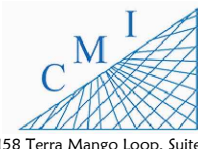

158 Terra Mango Loop, Suite B,
 Orlando, FL 32835
 Main: (407) 293-4168

PREPARED BY:
ARCHIS
 350 E. Crown Point Road, Suite 1100
 Winter Garden, FL 34787
 Main: 888.324.2557
 Direct: 407.439.1594

DATE
 , PE
 FL PROFESSIONAL ENGINEER LIC. #


**Pine Ridge
 Elementary School
 (FISH PLAN)**

10245 County Rd 561,
 Clermont, FL

SHEET DESCRIPTION
BUILDING 09

SHEET NUMBER
B-09

1 BUILDING 09 SECOND FLOOR PLAN
 SCALE: 3/16" = 1'-0"

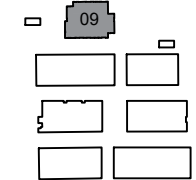

KEY PLAN