

# ROUND LAKE CHARTER SCHOOL



**1**  
SP-01 **AERIAL VIEW**  
SCALE: N.T.S.




## INDEX OF DRAWINGS

| SHT. NO. | DESCRIPTION              |
|----------|--------------------------|
| SP-01    | AERIAL                   |
| SP-02    | SITE PLAN                |
| B-01     | BUILDING 01              |
| B-02     | BUILDING 02              |
| B-03     | BUILDING 03              |
| B-04     | BUILDING 04              |
| B-05     | BUILDING 05              |
| B-06     | BUILDING 06              |
| B-07     | BUILDING 07, 08, 12 & GH |
| B-08     | BUILDING 13              |
| B-09     | BUILDING 14              |
| B-10.1   | BUILDING 15 FIRST FLOOR  |
| B-10.2   | BUILDING 15 SECOND FLOOR |

| REV | DATE     | DESCRIPTION           |
|-----|----------|-----------------------|
| A   | 03/09/21 | PRELIMINARY FISH PLAN |
| B   |          |                       |
| 0   |          |                       |
| 1   |          |                       |
| 2   |          |                       |
| 3   |          |                       |
| 4   |          |                       |
| 5   |          |                       |
| 6   |          |                       |

|                     |             |
|---------------------|-------------|
| ARCHIS PROJECT NO.: |             |
| DRAWN BY:           | CHECKED BY: |
| YP                  | CB          |

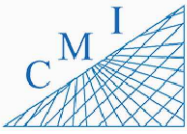

158 Terra Mango Loop, Suite B,  
Orlando, FL 32835  
Main: (407) 293-4168

PREPARED BY:



350 E. Crown Point Road, Suite 1100  
Winter Garden, FL 34787  
Main: 888.324.2557  
Direct: 407.439.1594

DATE

, PE

FL PROFESSIONAL ENGINEER LIC. #

**Round Lake  
Charter School  
(FISH PLAN)**

31333 Round Lake  
Rd, Mt Dora, FL


SHEET DESCRIPTION

**AERIAL VIEW**

SHEET NUMBER

**SP-01**

ARCHIS TECHNOLOGIES - \\server-1\H\Archis\21-042 Round Lake Charter\From ISP\2021-03-11\896\_Lake County\_Fish Survey\_Round Lake Charter.dwg March 11, 2021 10:06:49 PC20

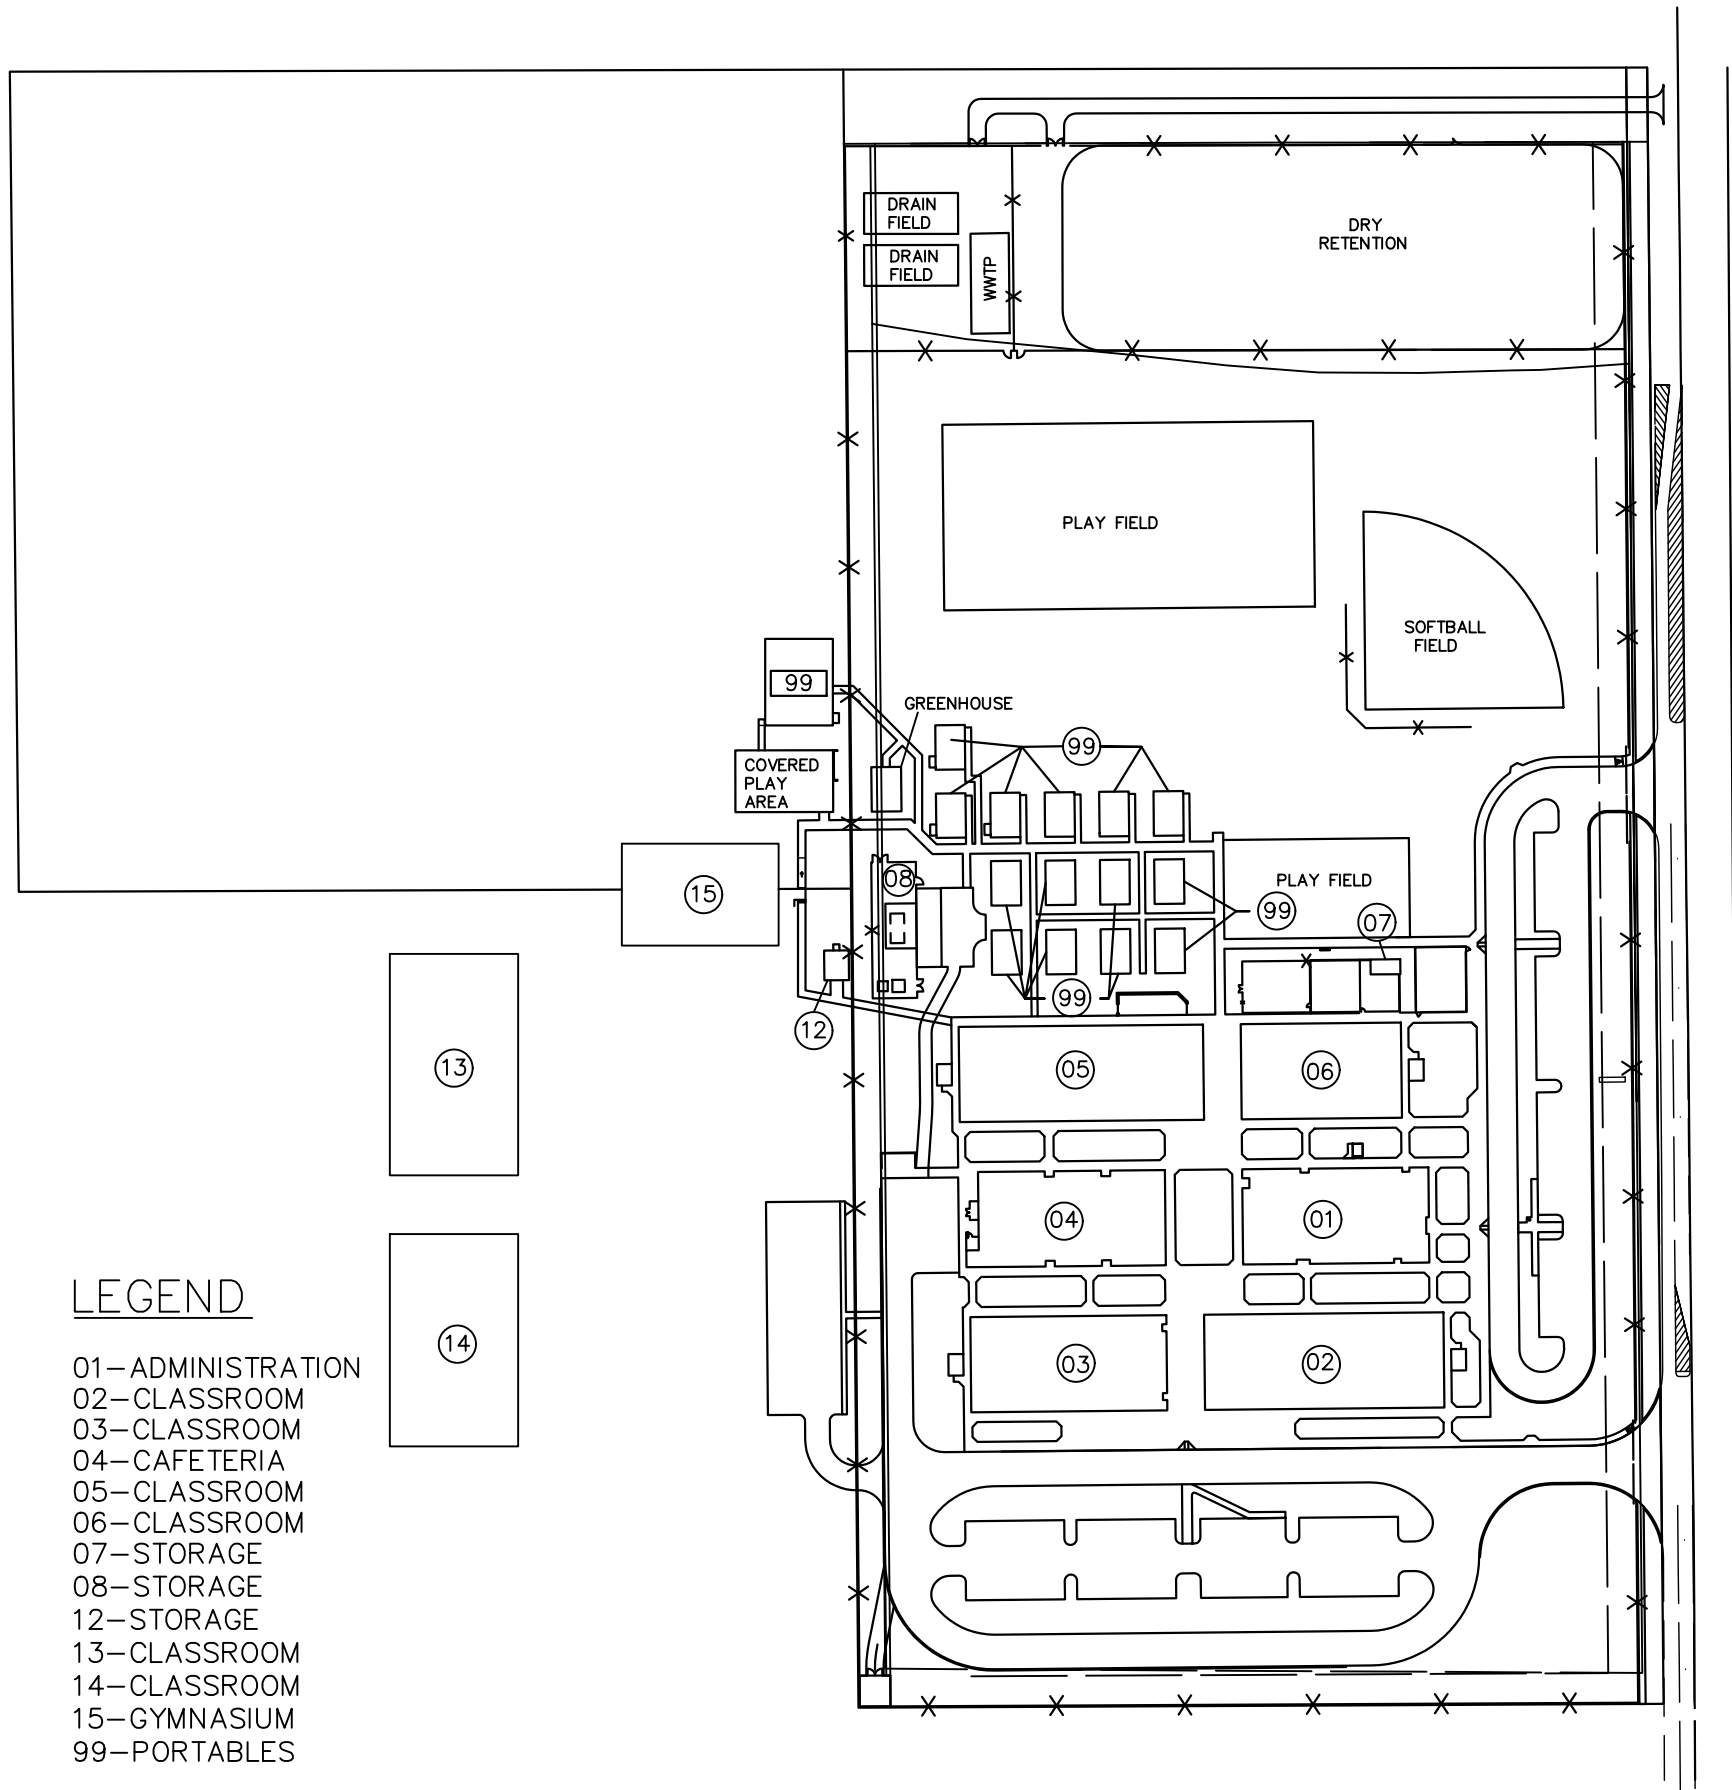

**LEGEND**


- 01-ADMINISTRATION
- 02-CLASSROOM
- 03-CLASSROOM
- 04-CAFETERIA
- 05-CLASSROOM
- 06-CLASSROOM
- 07-STORAGE
- 08-STORAGE
- 12-STORAGE
- 13-CLASSROOM
- 14-CLASSROOM
- 15-GYMNASIUM
- 99-PORTABLES

**1 OVERALL SITE PLAN**  
 SP-02 SCALE: 1/64"=1'-0"



| REV | DATE     | DESCRIPTION           |
|-----|----------|-----------------------|
| A   | 03/09/21 | PRELIMINARY FISH PLAN |
| B   |          |                       |
| 0   |          |                       |
| 1   |          |                       |
| 2   |          |                       |
| 3   |          |                       |
| 4   |          |                       |
| 5   |          |                       |
| 6   |          |                       |

ARCHIS PROJECT NO.:  
 DRAWN BY: YP CHECKED BY: CB

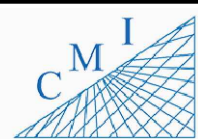

158 Terra Mango Loop, Suite B,  
 Orlando, FL 32835  
 Main: (407) 293-4168

PREPARED BY:



350 E. Crown Point Road, Suite 1100  
 Winter Garden, FL 34787  
 Main: 888.324.2557  
 Direct: 407.439.1594

DATE

, PE

FL PROFESSIONAL ENGINEER LIC. #

**Round Lake  
 Charter School  
 (FISH PLAN)**

31333 Round Lake  
 Rd, Mt Dora, FL

SHEET DESCRIPTION  
**OVERALL SITE  
 PLAN**

SHEET NUMBER

**SP-02**



ARCHIS TECHNOLOGIES - \\server-1\H\Archis\21-042 Round Lake Charter\From ISP\2021-03-11\896\_Lake County\_Fish Survey\_Round Lake Charter.dwg March 11, 2021 10:06:54 PC20

| REV | DATE     | DESCRIPTION           |
|-----|----------|-----------------------|
| A   | 03/09/21 | PRELIMINARY FISH PLAN |
| B   |          |                       |
| 0   |          |                       |
| 1   |          |                       |
| 2   |          |                       |
| 3   |          |                       |
| 4   |          |                       |
| 5   |          |                       |
| 6   |          |                       |

|                     |             |
|---------------------|-------------|
| ARCHIS PROJECT NO.: |             |
| DRAWN BY:           | CHECKED BY: |
| YP                  | CB          |



**CMI**  
 158 Terra Mango Loop, Suite B,  
 Orlando, FL 32835  
 Main: (407) 293-4168


PREPARED BY:  
**ARCHIS**  
 350 E. Crown Point Road, Suite 1100  
 Winter Garden, FL 34787  
 Main: 888.324.2557  
 Direct: 407.439.1594

DATE  
 , PE  
 FL PROFESSIONAL ENGINEER LIC. #


**Round Lake Charter School (FISH PLAN)**  
 31333 Round Lake Rd, Mt Dora, FL

SHEET DESCRIPTION  
**BUILDING 01**

SHEET NUMBER  
**B-01**


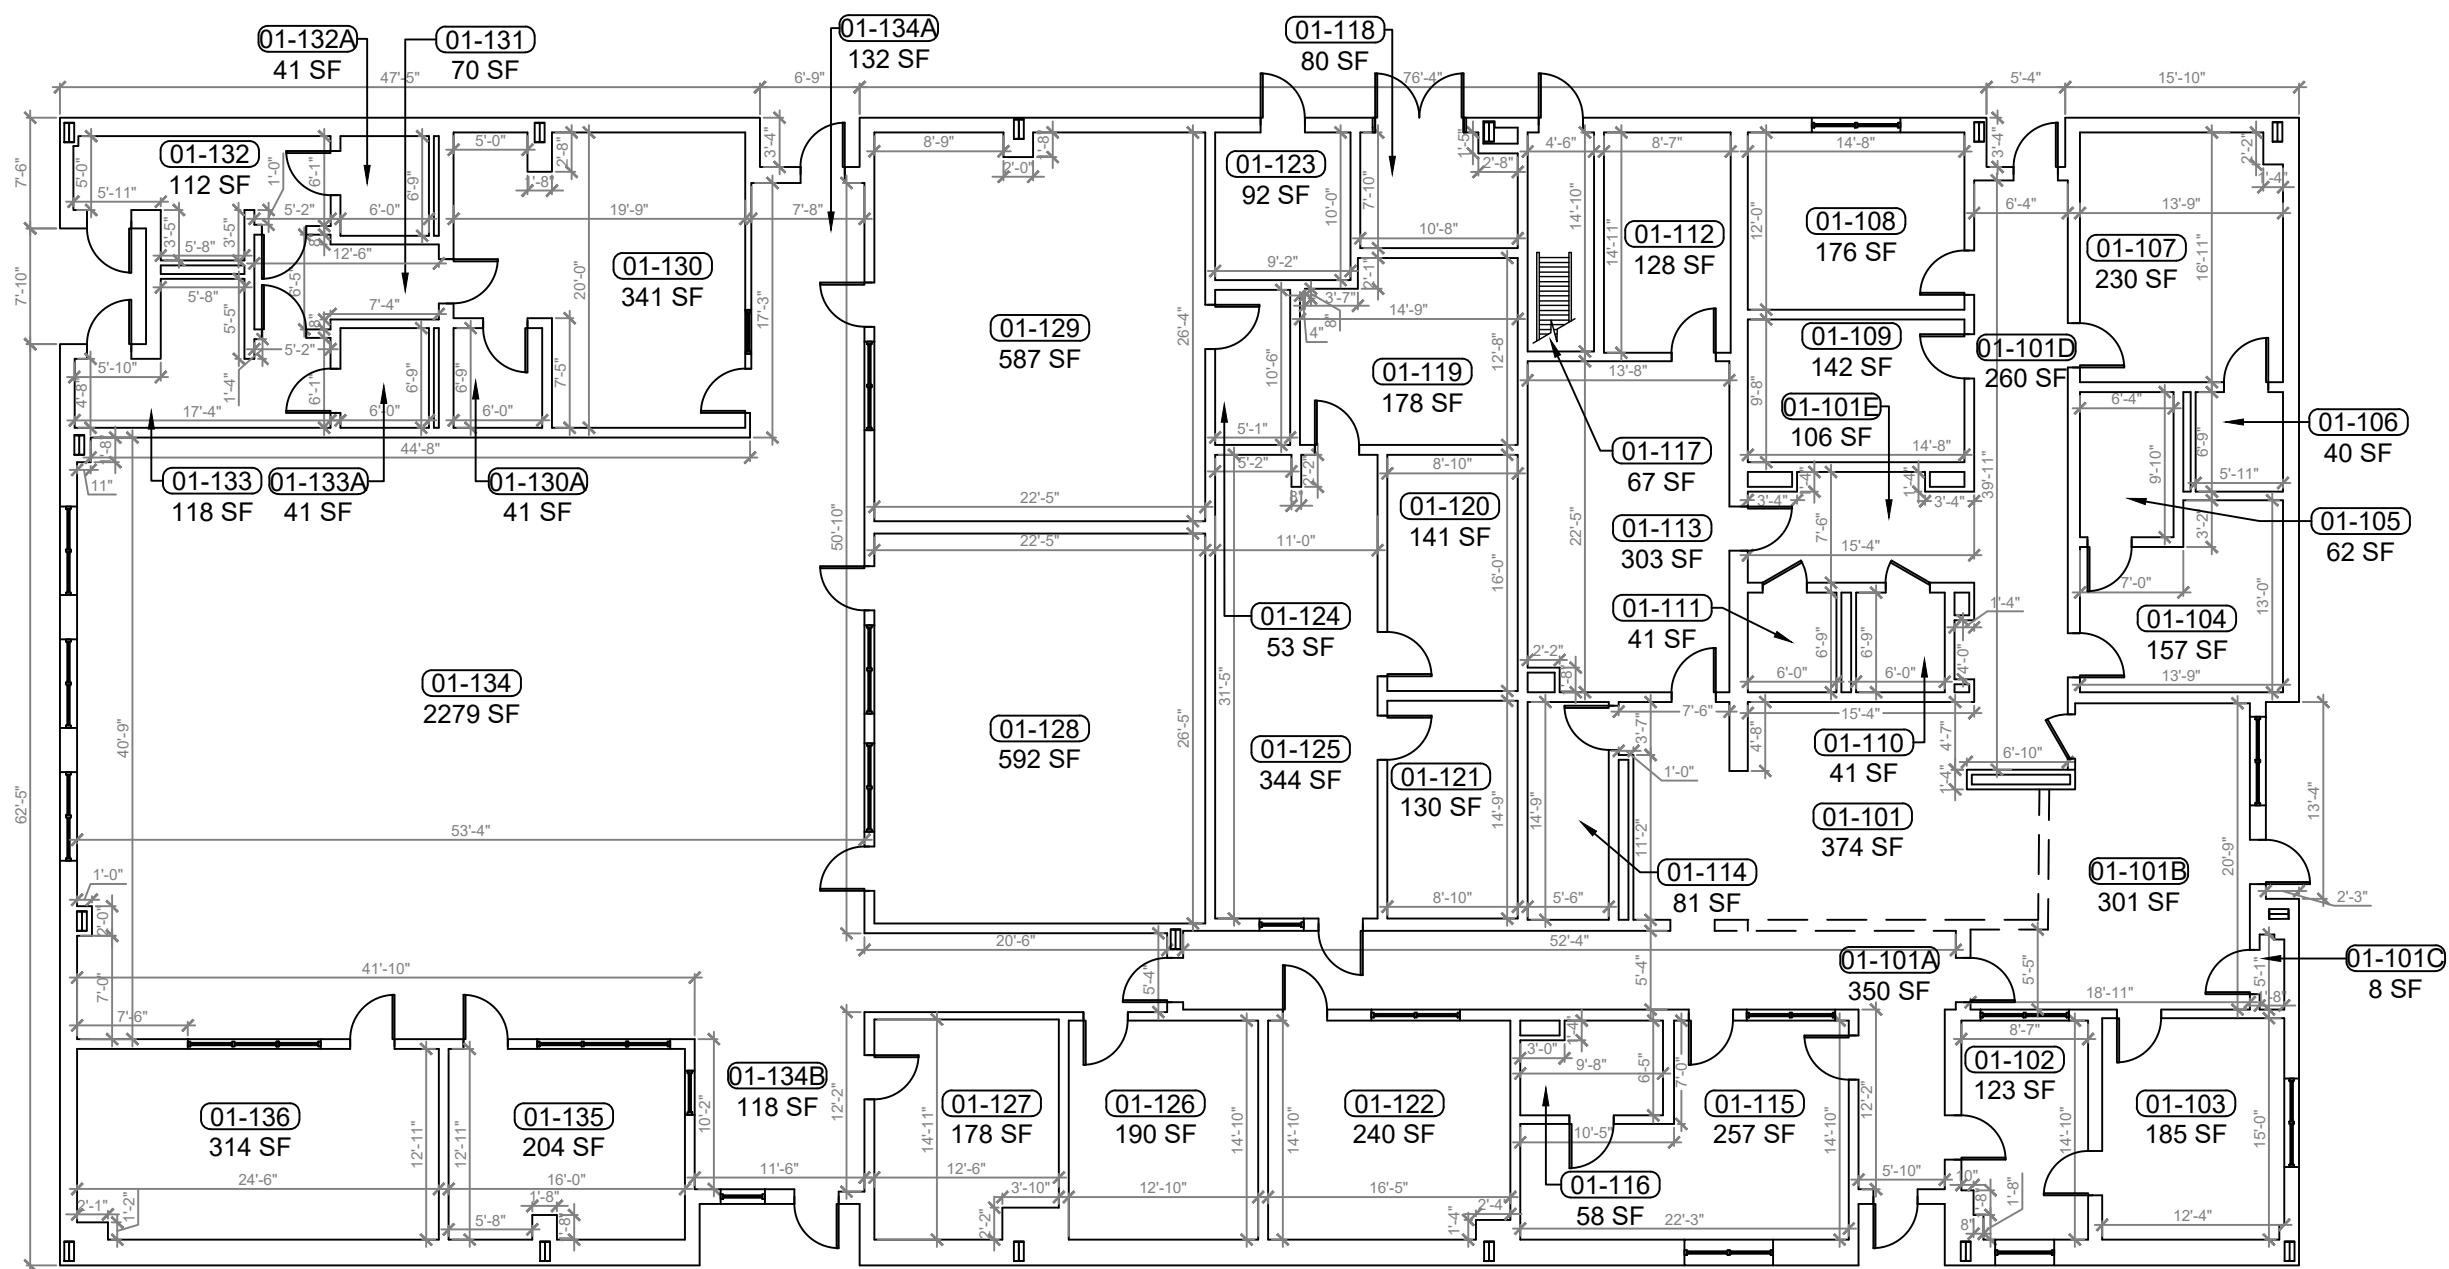


**1 BUILDING 01 FLOOR PLAN**  
 B-01 SCALE: 3/16"=1'-0"

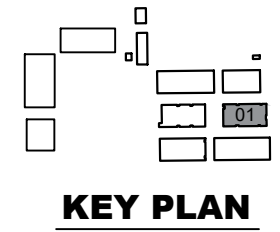

**KEY PLAN**


ARCHIS TECHNOLOGIES - \\server-1\H\Archis\21-042 Round Lake Charter\From ISP\2021-03-11\896\_Lake County\_Fish Survey\_Round Lake Charter.dwg March 11, 2021 10:06:59 PC20

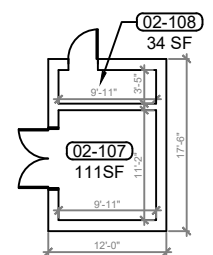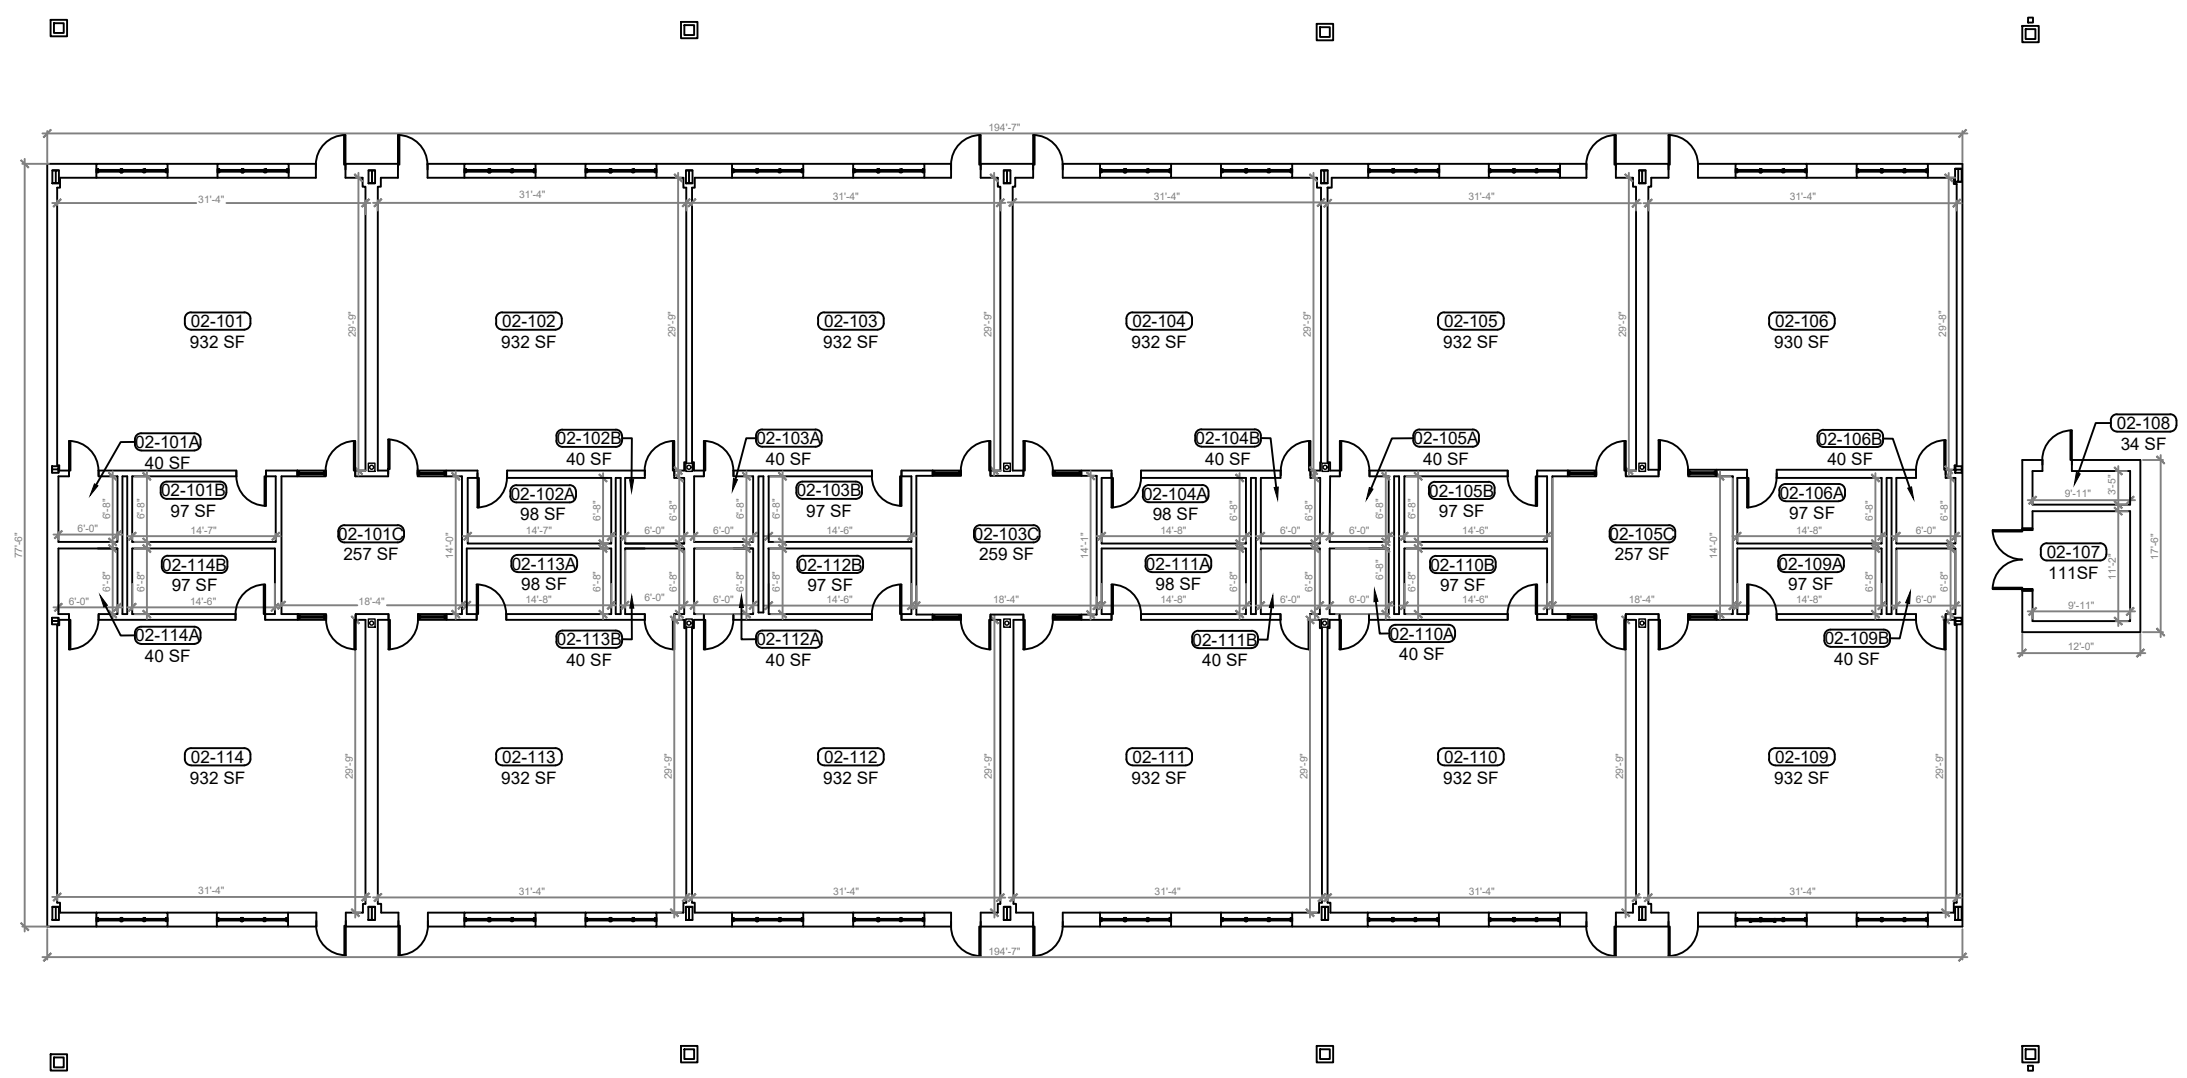

**1 BUILDING 02 FLOOR PLAN**  
 B-02 SCALE: 1/8"=1'-0"

| REV | DATE     | DESCRIPTION           |
|-----|----------|-----------------------|
| A   | 03/09/21 | PRELIMINARY FISH PLAN |
| B   |          |                       |
| 0   |          |                       |
| 1   |          |                       |
| 2   |          |                       |
| 3   |          |                       |
| 4   |          |                       |
| 5   |          |                       |
| 6   |          |                       |

|                     |             |
|---------------------|-------------|
| ARCHIS PROJECT NO.: |             |
| DRAWN BY:           | CHECKED BY: |
| YP                  | CB          |

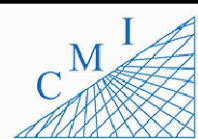

158 Terra Mango Loop, Suite B,  
 Orlando, FL 32835  
 Main: (407) 293-4168

PREPARED BY:



350 E. Crown Point Road, Suite 1100  
 Winter Garden, FL 34787  
 Main: 888.324.2557  
 Direct: 407.439.1594

DATE

, PE

FL PROFESSIONAL ENGINEER LIC. #

**Round Lake  
 Charter School  
 (FISH PLAN)**


31333 Round Lake  
 Rd, Mt Dora, FL

SHEET DESCRIPTION

**BUILDING 02**


SHEET NUMBER

**B-02**

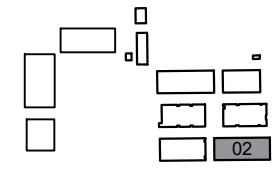

**KEY PLAN**

ARCHIS TECHNOLOGIES - \\server-1\H\Archis\21-042 Round Lake Charter\From ISP\2021-03-11\896\_Lake County\_Fish Survey\_Round Lake Charter.dwg March 11, 2021 10:07:04 PC20

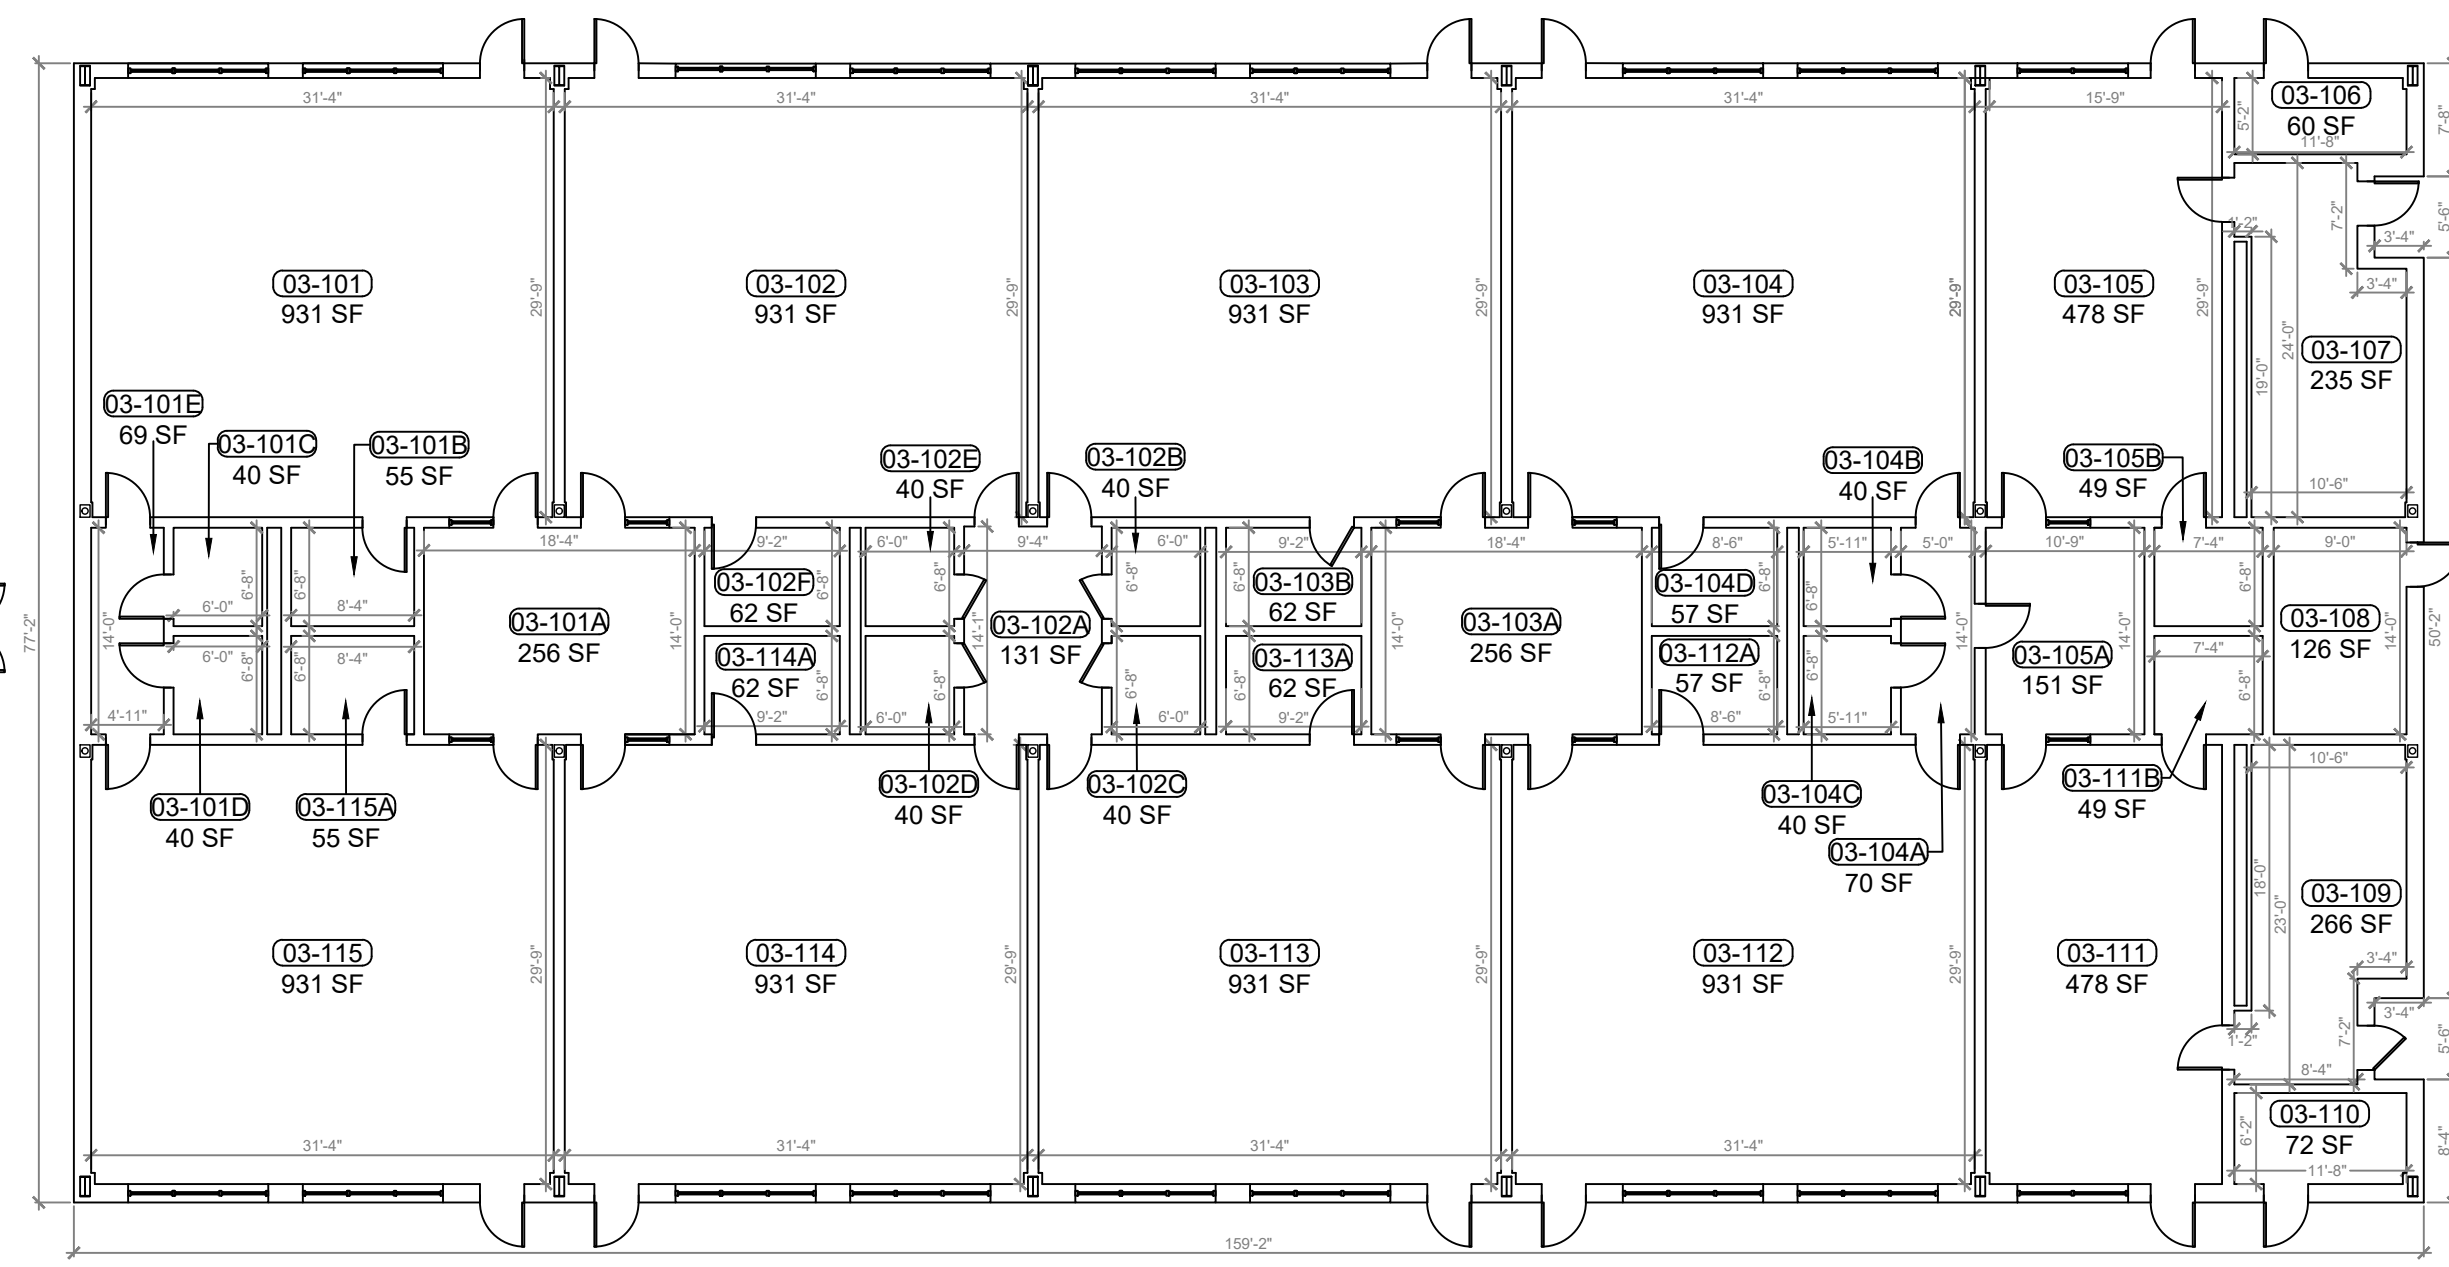

| REV | DATE     | DESCRIPTION           |
|-----|----------|-----------------------|
| A   | 03/09/21 | PRELIMINARY FISH PLAN |
| B   |          |                       |
| 0   |          |                       |
| 1   |          |                       |
| 2   |          |                       |
| 3   |          |                       |
| 4   |          |                       |
| 5   |          |                       |
| 6   |          |                       |

ARCHIS PROJECT NO.:

|           |             |
|-----------|-------------|
| DRAWN BY: | CHECKED BY: |
| YP        | CB          |



**CMI**  
 158 Terra Mango Loop, Suite B,  
 Orlando, FL 32835  
 Main: (407) 293-4168

PREPARED BY:  
**ARCHIS**  
 350 E. Crown Point Road, Suite 1100  
 Winter Garden, FL 34787  
 Main: 888.324.2557  
 Direct: 407.439.1594


DATE  
 , PE  
 FL PROFESSIONAL ENGINEER LIC. #

**Round Lake Charter School (FISH PLAN)**  
 31333 Round Lake Rd, Mt Dora, FL

SHEET DESCRIPTION  
**BUILDING 03**


SHEET NUMBER  
**B-03**

**1 BUILDING 03 FLOOR PLAN**  
 SCALE: 3/16"=1'-0"

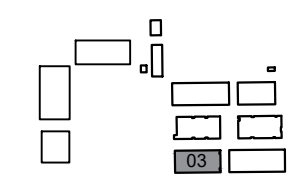


**KEY PLAN**

ARCHIS TECHNOLOGIES - \\server-1\H\Archis\21-042 Round Lake Charter\From ISP\2021-03-11\896\_Lake County\_Fish Survey\_Round Lake Charter.dwg March 11, 2021 10:07:09 PC20

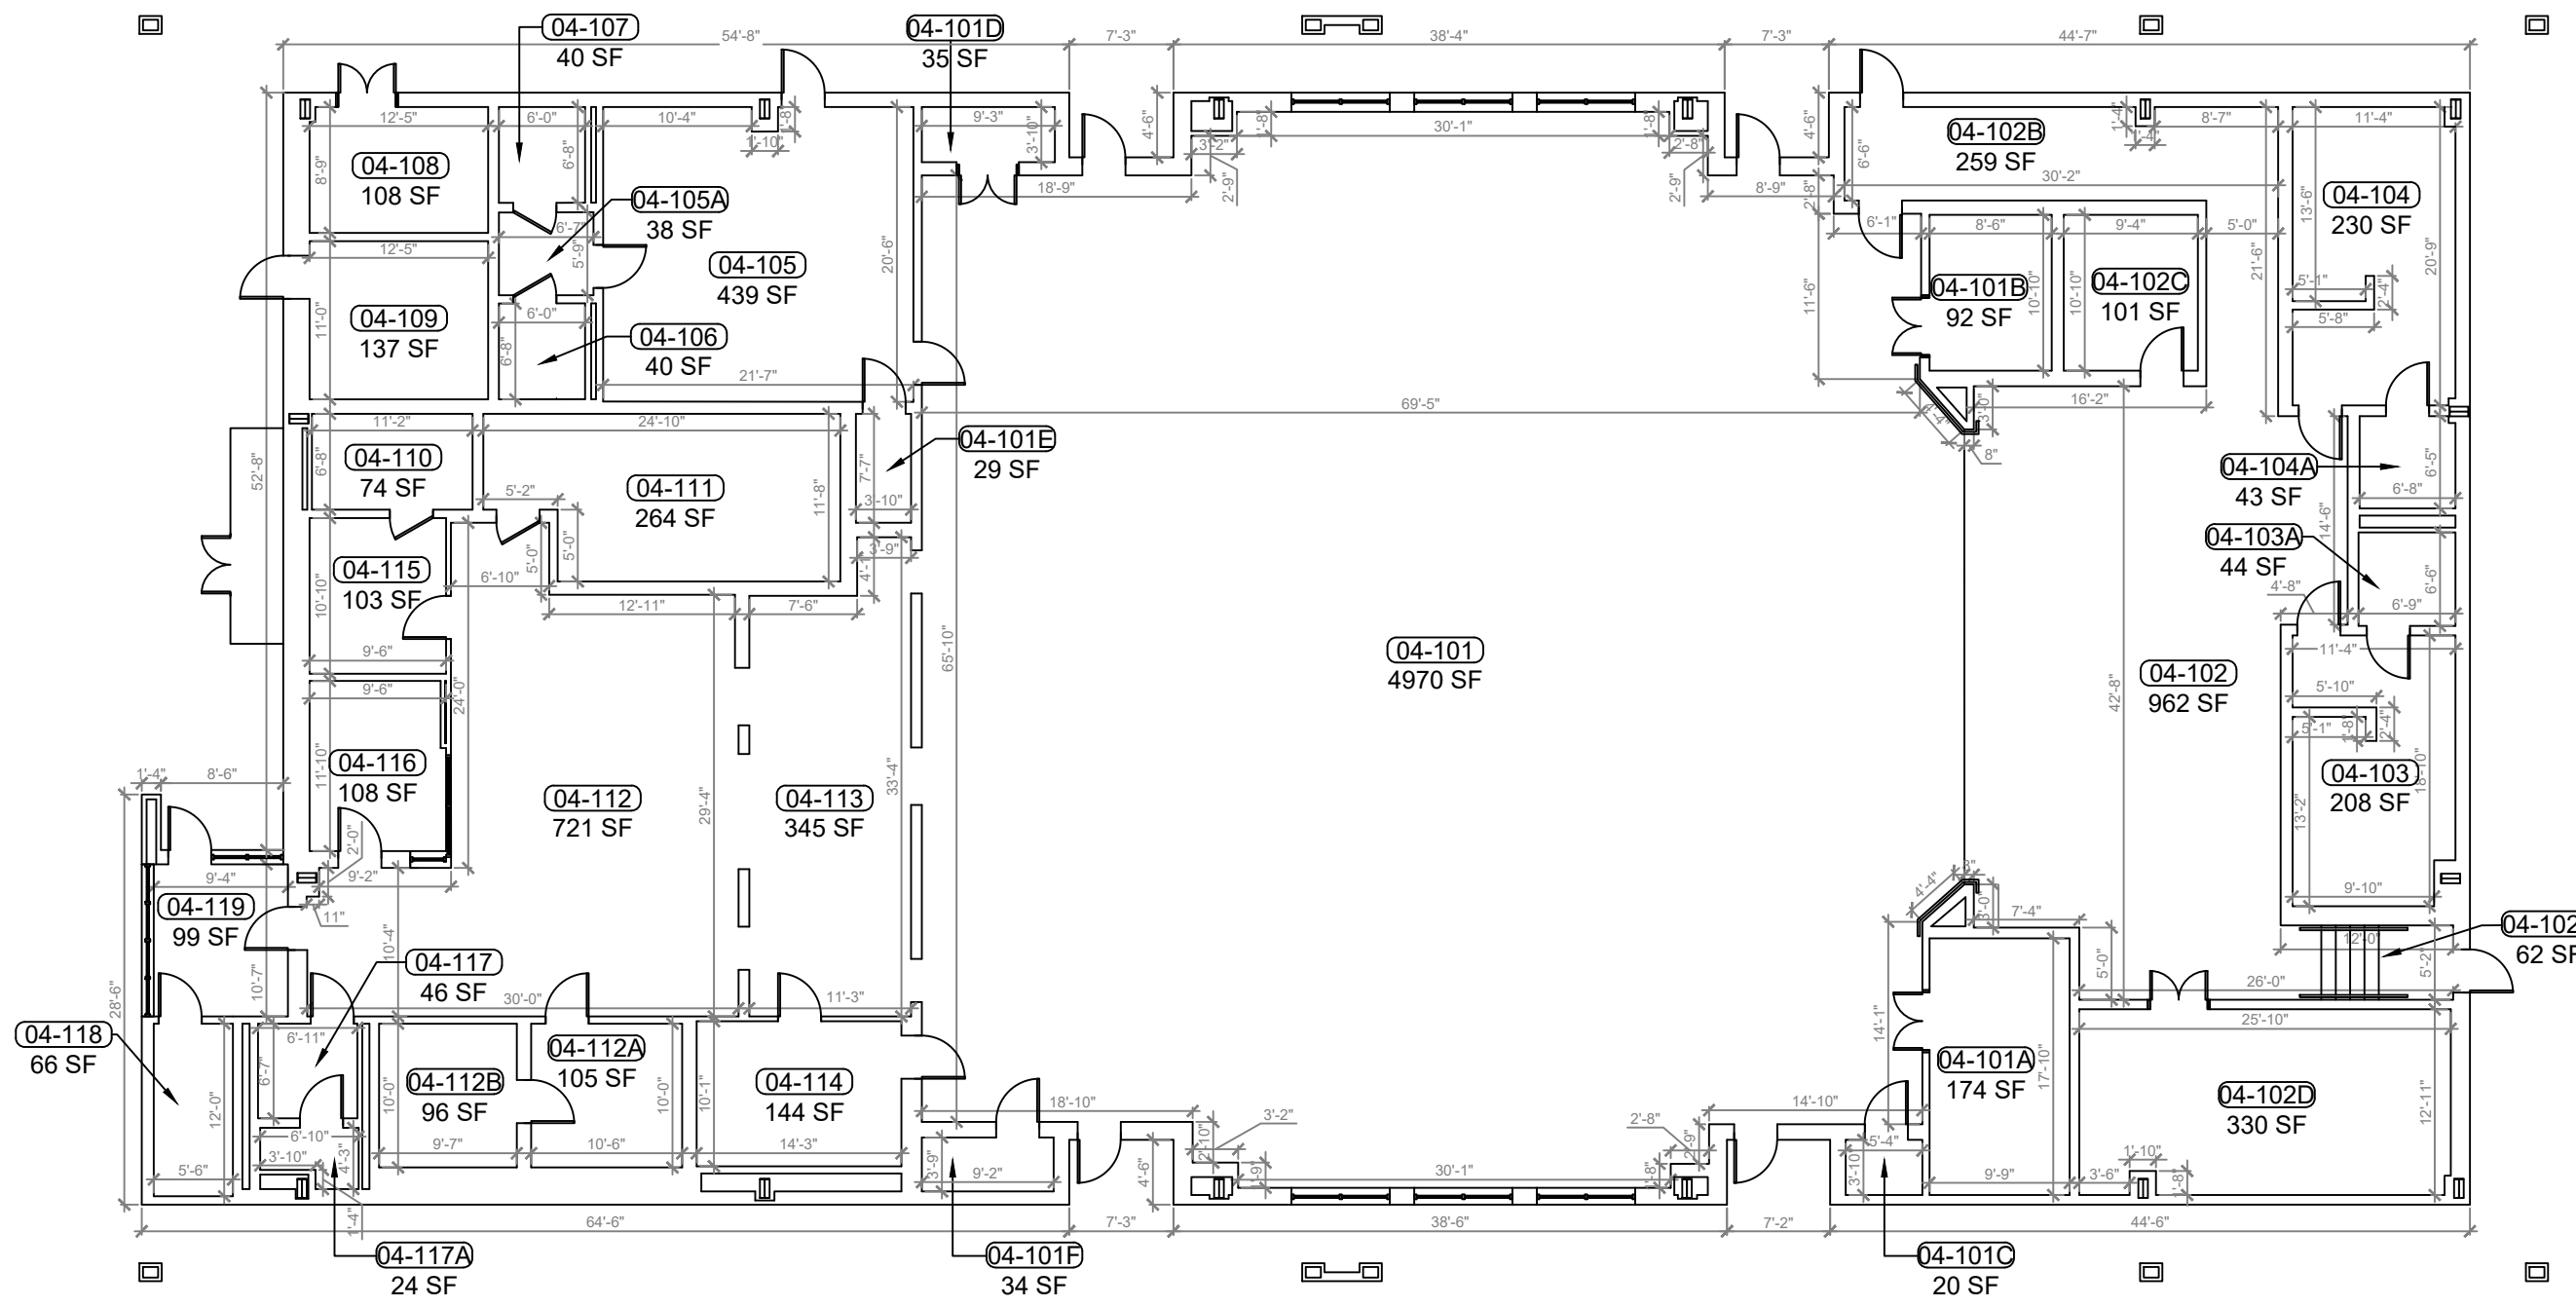

**1 BUILDING 04 FLOOR PLAN**  
 B-04 SCALE: 3/16"=1'-0"

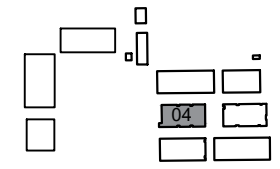

**KEY PLAN**

| REV | DATE     | DESCRIPTION           |
|-----|----------|-----------------------|
| A   | 03/09/21 | PRELIMINARY FISH PLAN |
| B   |          |                       |
| 0   |          |                       |
| 1   |          |                       |
| 2   |          |                       |
| 3   |          |                       |
| 4   |          |                       |
| 5   |          |                       |
| 6   |          |                       |

ARCHIS PROJECT NO.:

|           |             |
|-----------|-------------|
| DRAWN BY: | CHECKED BY: |
| YP        | CB          |



158 Terra Mango Loop, Suite B,  
 Orlando, FL 32835  
 Main: (407) 293-4168

PREPARED BY:



350 E. Crown Point Road, Suite 1100  
 Winter Garden, FL 34787  
 Main: 888.324.2557  
 Direct: 407.439.1594

DATE

, PE

FL PROFESSIONAL ENGINEER LIC. #

**Round Lake  
 Charter School  
 (FISH PLAN)**

31333 Round Lake  
 Rd, Mt Dora, FL


SHEET DESCRIPTION

**BUILDING 04**


SHEET NUMBER

**B-04**

ARCHIS TECHNOLOGIES - \\server-1\H\Archis\21-042 Round Lake Charter\From ISP\2021-03-11\896\_Lake County\_Fish Survey\_Round Lake Charter.dwg March 11, 2021 10:07:14 PC20

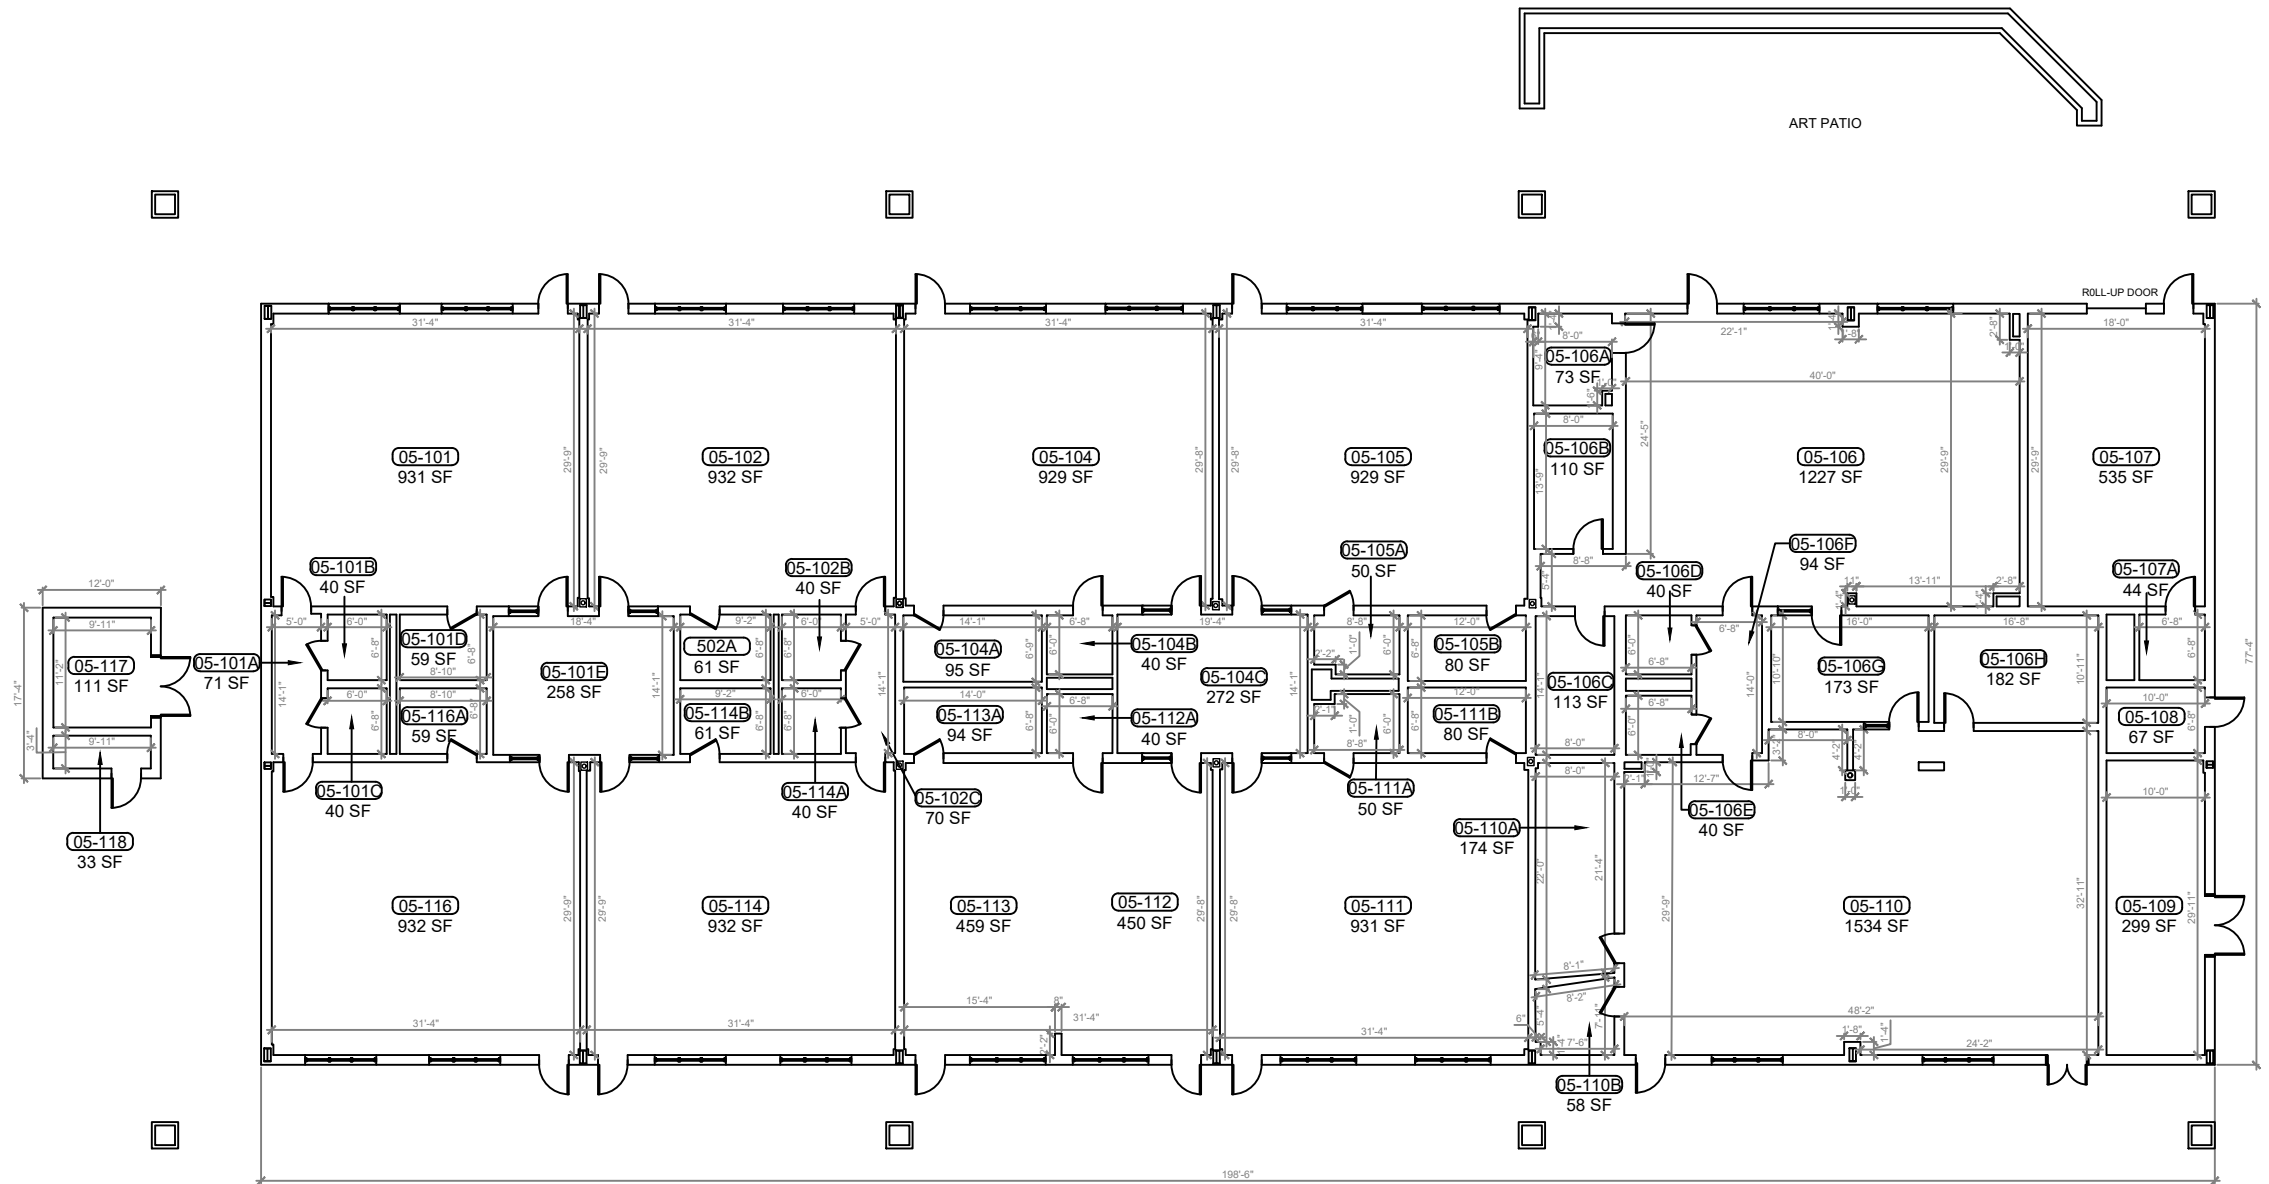

**1 BUILDING 05 FLOOR PLAN**  
 B-05 SCALE: 1/8"=1'-0"

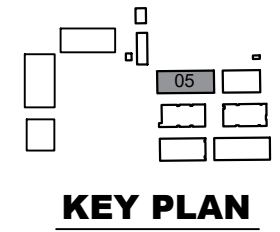

| REV | DATE     | DESCRIPTION           |
|-----|----------|-----------------------|
| A   | 03/09/21 | PRELIMINARY FISH PLAN |
| B   |          |                       |
| 0   |          |                       |
| 1   |          |                       |
| 2   |          |                       |
| 3   |          |                       |
| 4   |          |                       |
| 5   |          |                       |
| 6   |          |                       |

|                     |             |
|---------------------|-------------|
| ARCHIS PROJECT NO.: |             |
| DRAWN BY:           | CHECKED BY: |
| YP                  | CB          |



**C M I**  
 158 Terra Mango Loop, Suite B,  
 Orlando, FL 32835  
 Main: (407) 293-4168

PREPARED BY:  
**ARCHIS**  
 350 E. Crown Point Road, Suite 1100  
 Winter Garden, FL 34787  
 Main: 888.324.2557  
 Direct: 407.439.1594

DATE  
 , PE  
 FL PROFESSIONAL ENGINEER LIC. #

**Round Lake Charter School (FISH PLAN)**  
 31333 Round Lake Rd, Mt Dora, FL  
 SHEET DESCRIPTION


**BUILDING 05**

SHEET NUMBER  
**B-05**







ARCHIS TECHNOLOGIES - \\server-1\H\Archis\21-042 Round Lake Charter\From ISP\2021-03-11\896\_Lake County\_Fish Survey\_Round Lake Charter.dwg March 11, 2021 10:07:24 PC20

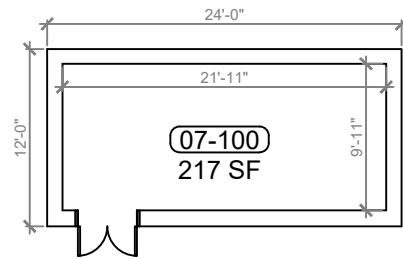


**1 BUILDING 07 FLOOR PLAN**  
SCALE: 3/16"=1'-0"

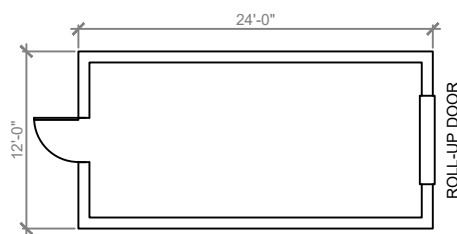


**3 BUILDING 12 FLOOR PLAN**  
SCALE: 3/16"=1'-0"

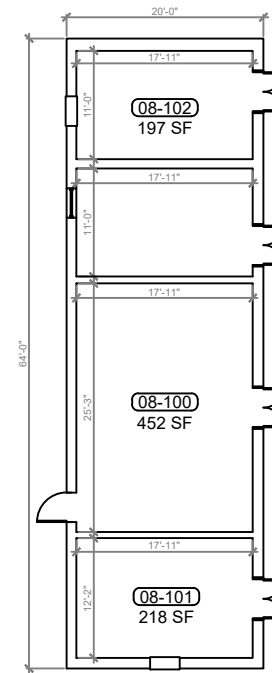

**2 BUILDING 08 FLOOR PLAN**  
SCALE: 1/8"=1'-0"

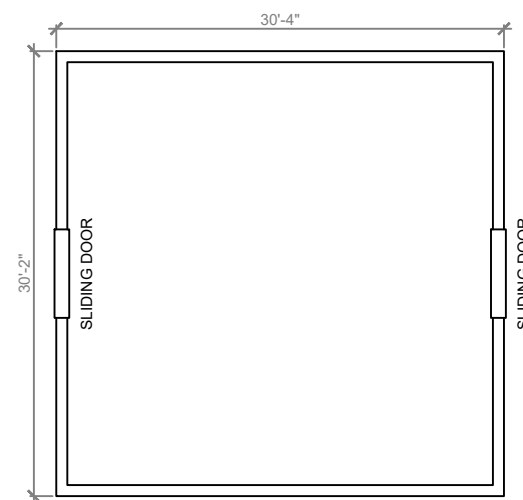

**4 GREENHOUSE FLOOR PLAN**  
SCALE: 3/16"=1'-0"

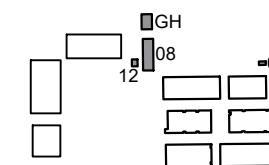

**KEY PLAN**



| REV | DATE     | DESCRIPTION           |
|-----|----------|-----------------------|
| A   | 03/09/21 | PRELIMINARY FISH PLAN |
| B   |          |                       |
| 0   |          |                       |
| 1   |          |                       |
| 2   |          |                       |
| 3   |          |                       |
| 4   |          |                       |
| 5   |          |                       |
| 6   |          |                       |

|                     |             |
|---------------------|-------------|
| ARCHIS PROJECT NO.: |             |
| DRAWN BY:           | CHECKED BY: |
| YP                  | CB          |



158 Terra Mango Loop, Suite B,  
Orlando, FL 32835  
Main: (407) 293-4168

PREPARED BY:



350 E. Crown Point Road, Suite 1100  
Winter Garden, FL 34787  
Main: 888.324.2557  
Direct: 407.439.1594

DATE  
, PE  
FL PROFESSIONAL ENGINEER LIC. #

**Round Lake  
Charter School  
(FISH PLAN)**


31333 Round Lake  
Rd, Mt Dora, FL

SHEET DESCRIPTION  
**BUILDING  
07,08,12 & GH**

SHEET NUMBER


**B-07**

ARCHIS TECHNOLOGIES - \\server-1\H\Archis\21-042 Round Lake Charter\From ISP\2021-03-11\896\_Lake County Fish Survey\_Round Lake Charter.dwg March 11, 2021 10:07:29 PC20

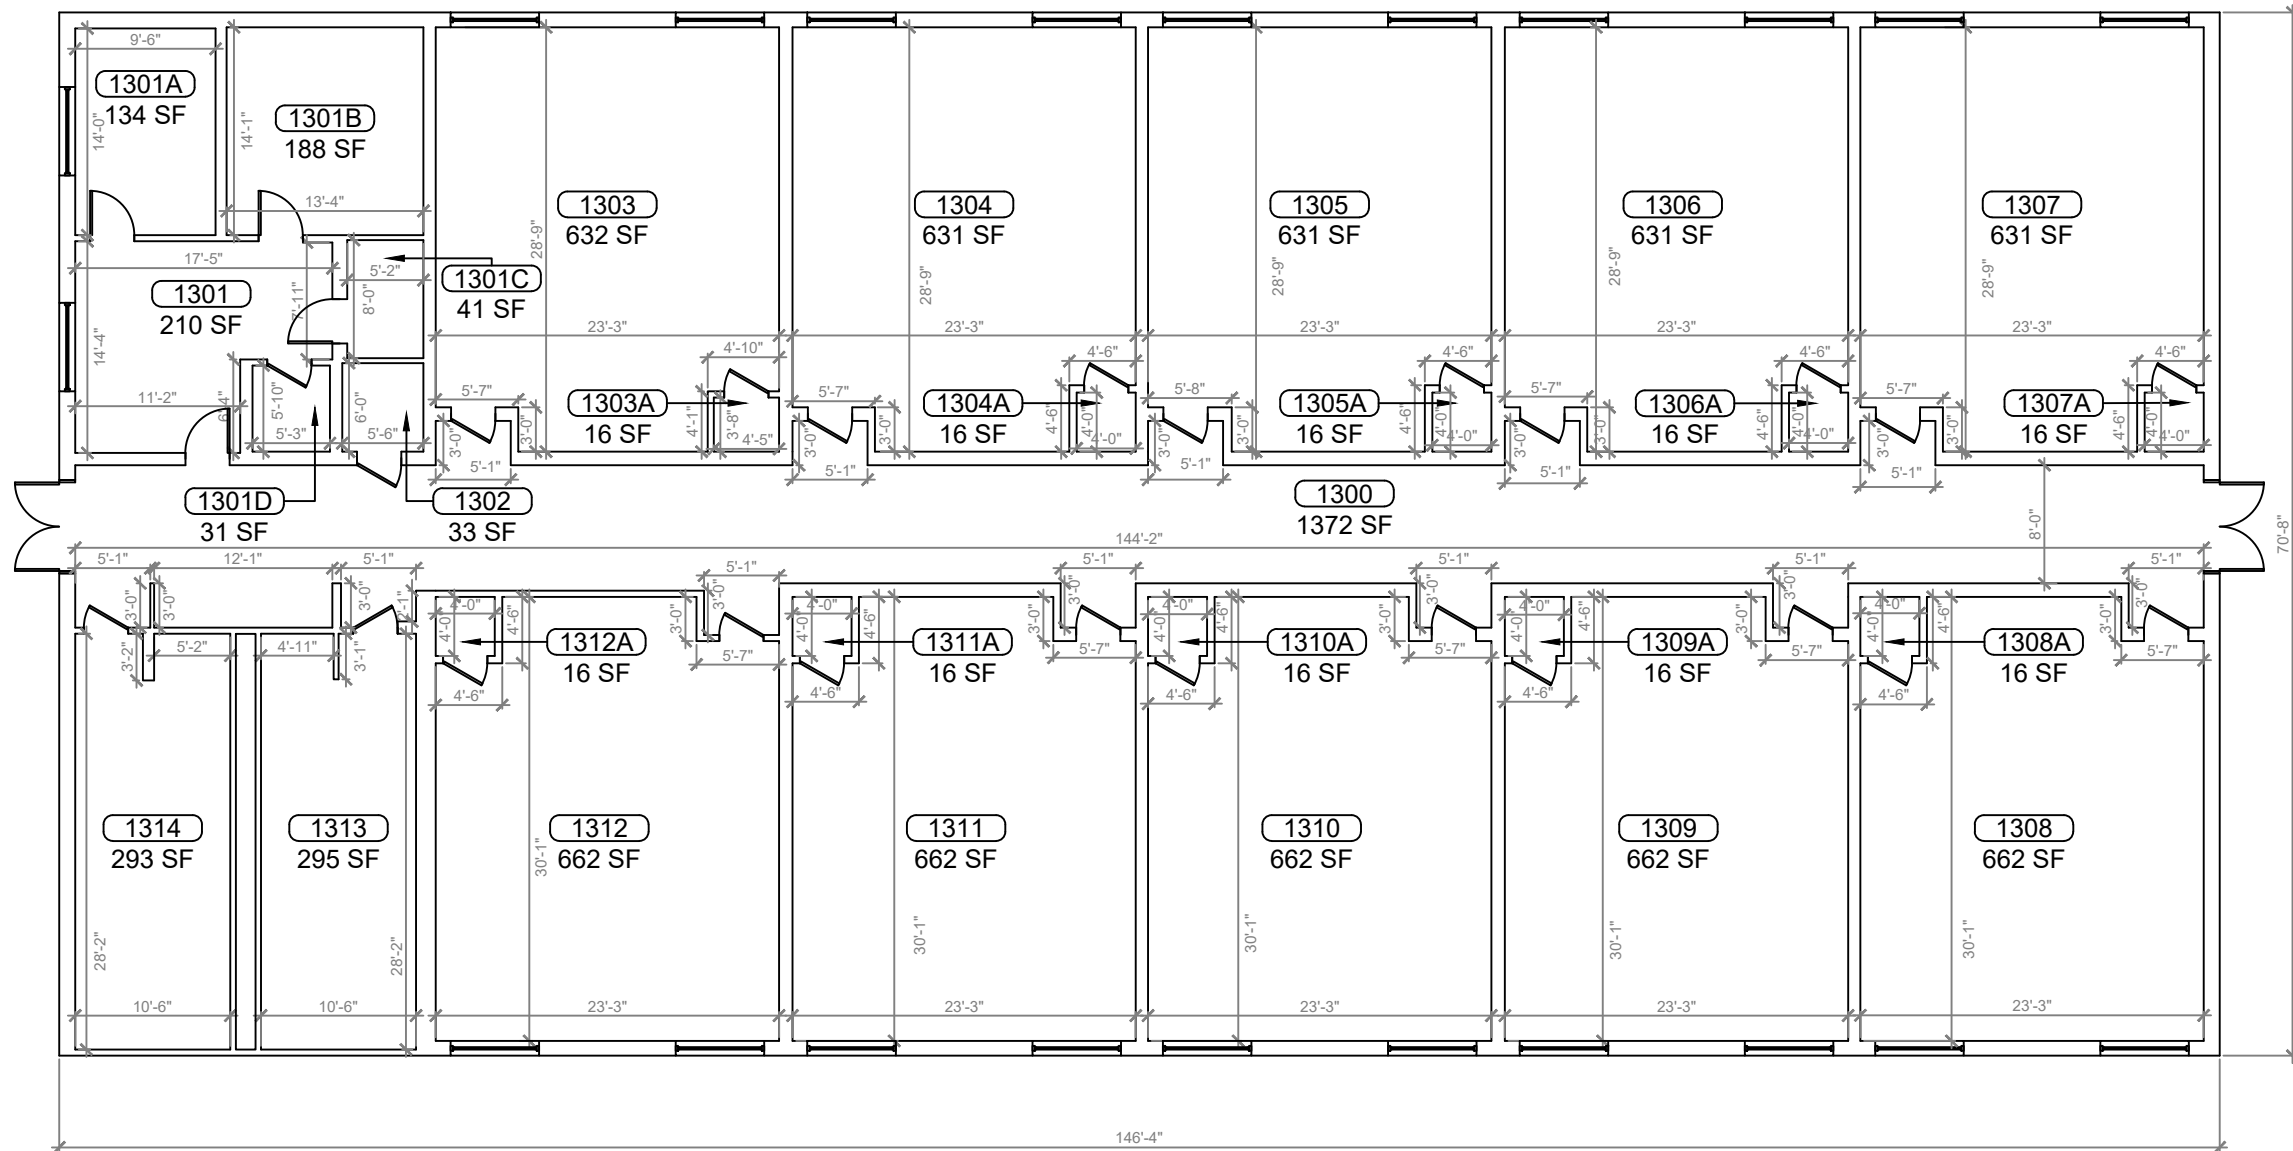

| REV | DATE     | DESCRIPTION           |
|-----|----------|-----------------------|
| A   | 03/09/21 | PRELIMINARY FISH PLAN |
| B   |          |                       |
| 0   |          |                       |
| 1   |          |                       |
| 2   |          |                       |
| 3   |          |                       |
| 4   |          |                       |
| 5   |          |                       |
| 6   |          |                       |

|                     |             |
|---------------------|-------------|
| ARCHIS PROJECT NO.: |             |
| DRAWN BY:           | CHECKED BY: |
| YP                  | CB          |

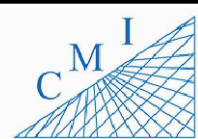

158 Terra Mango Loop, Suite B,  
Orlando, FL 32835  
Main: (407) 293-4168

PREPARED BY:

350 E. Crown Point Road, Suite 1100  
Winter Garden, FL 34787  
Main: 888.324.2557  
Direct: 407.439.1594


DATE  
, PE  
FL PROFESSIONAL ENGINEER LIC. #

**Round Lake Charter School (FISH PLAN)**  
31333 Round Lake Rd, Mt Dora, FL


SHEET DESCRIPTION  
**BUILDING 13**

SHEET NUMBER  
**B-08**


**1 BUILDING 13 FLOOR PLAN**  
SCALE: 3/16"=1'-0"

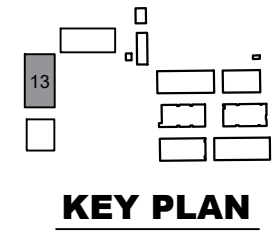

ARCHIS TECHNOLOGIES - \\server-1\H\Archis\21-042 Round Lake Charter\From ISP\2021-03-11\896\_Lake County\_Fish Survey\_Round Lake Charter.dwg March 11, 2021 10:07:34 PC20

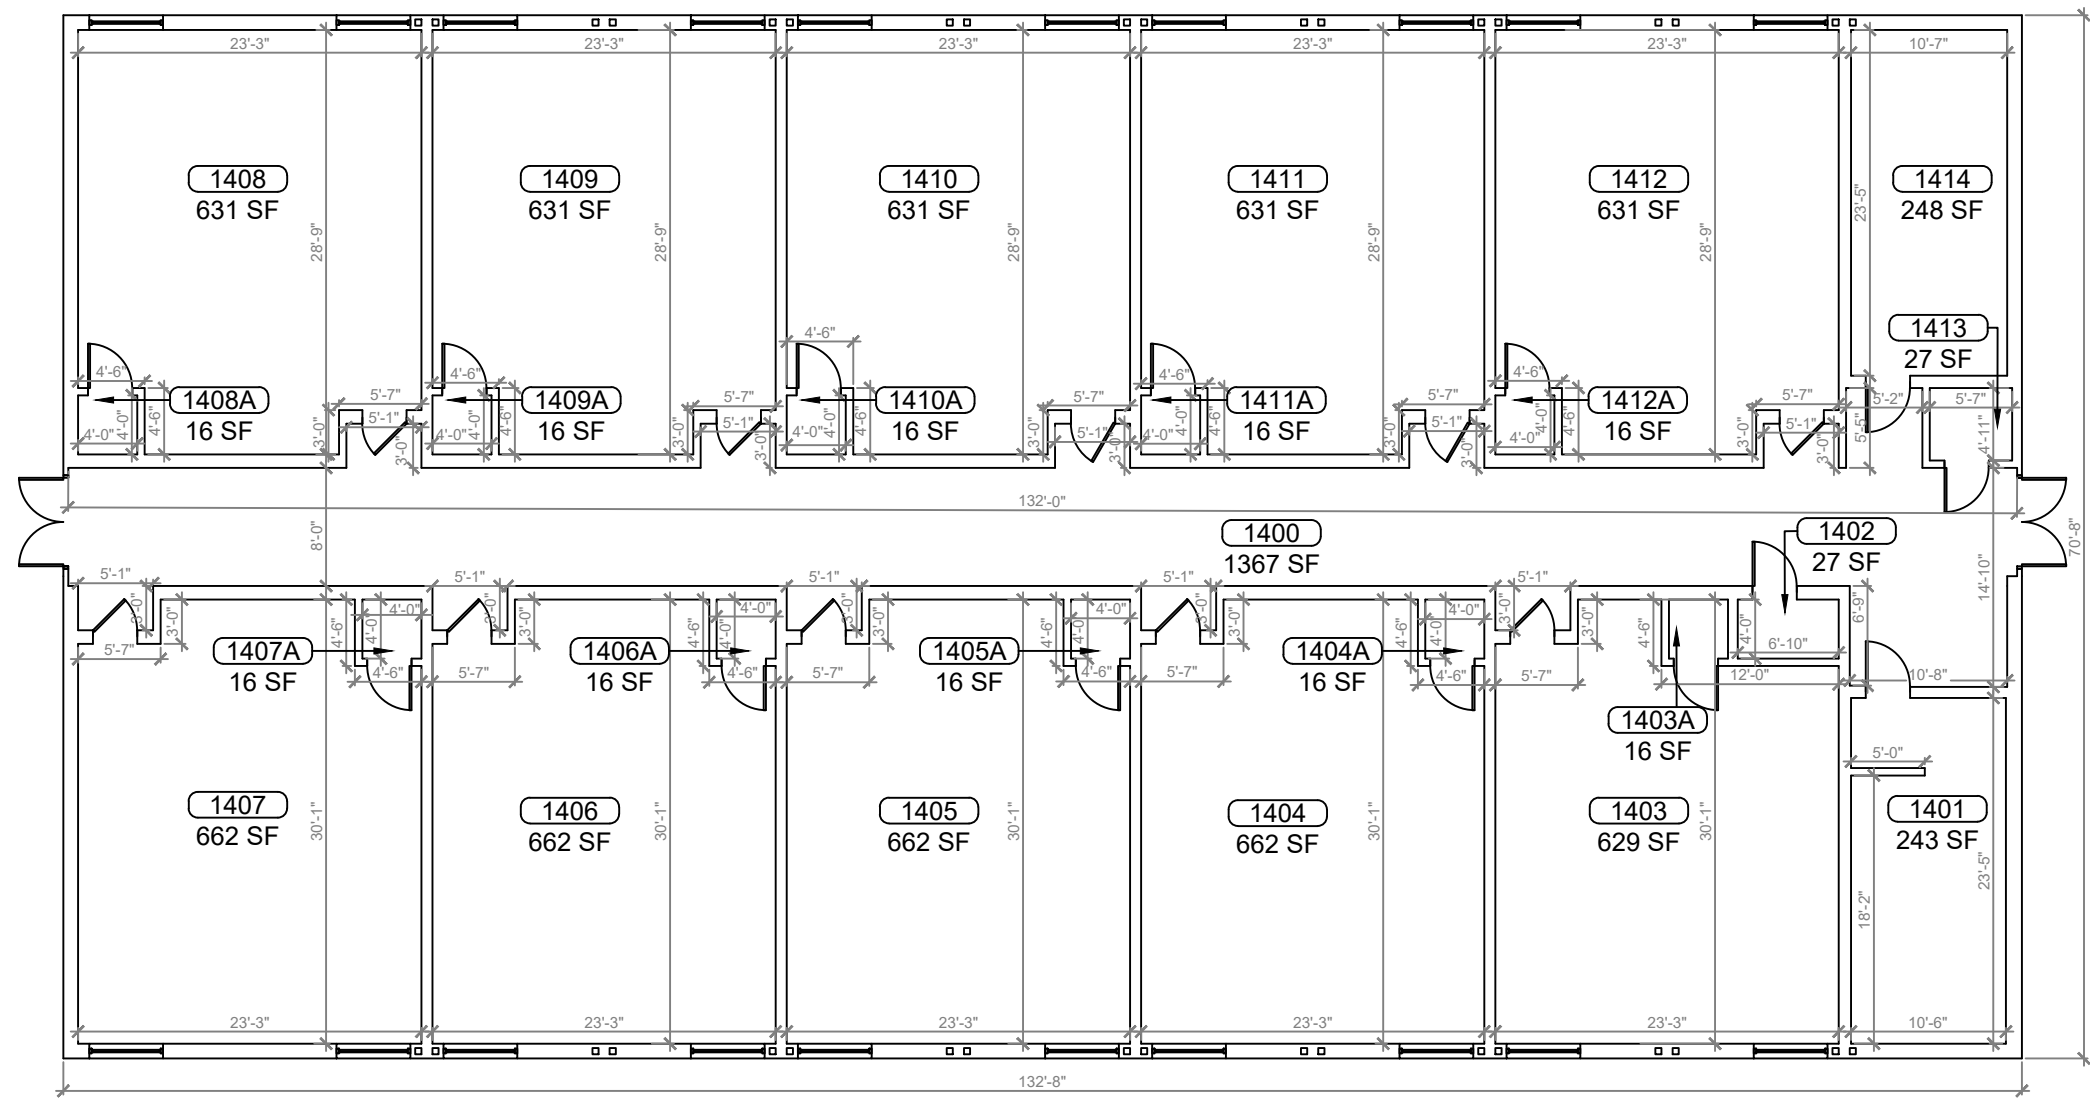

**1 BUILDING 14 FLOOR PLAN**  
 B-09 SCALE: 3/16"=1'-0"

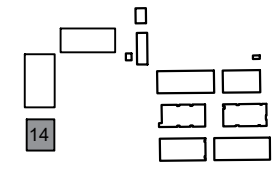


**KEY PLAN**

| REV | DATE     | DESCRIPTION           |
|-----|----------|-----------------------|
| A   | 03/09/21 | PRELIMINARY FISH PLAN |
| B   |          |                       |
| 0   |          |                       |
| 1   |          |                       |
| 2   |          |                       |
| 3   |          |                       |
| 4   |          |                       |
| 5   |          |                       |
| 6   |          |                       |

ARCHIS PROJECT NO.:

|           |             |
|-----------|-------------|
| DRAWN BY: | CHECKED BY: |
| YP        | CB          |

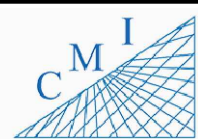

158 Terra Mango Loop, Suite B,  
 Orlando, FL 32835  
 Main: (407) 293-4168

PREPARED BY:



350 E. Crown Point Road, Suite 1100  
 Winter Garden, FL 34787  
 Main: 888.324.2557  
 Direct: 407.439.1594

DATE

, PE

FL PROFESSIONAL ENGINEER LIC. #

**Round Lake  
 Charter School  
 (FISH PLAN)**

31333 Round Lake  
 Rd, Mt Dora, FL


SHEET DESCRIPTION

**BUILDING 14**

SHEET NUMBER

**B-09**

ARCHIS TECHNOLOGIES - \\server-1\H\Archis\21-042 Round Lake Charter\From ISP\2021-03-11\896\_Lake County\_Fish Survey\_Round Lake Charter.dwg March 11, 2021 10:07:39 PC20

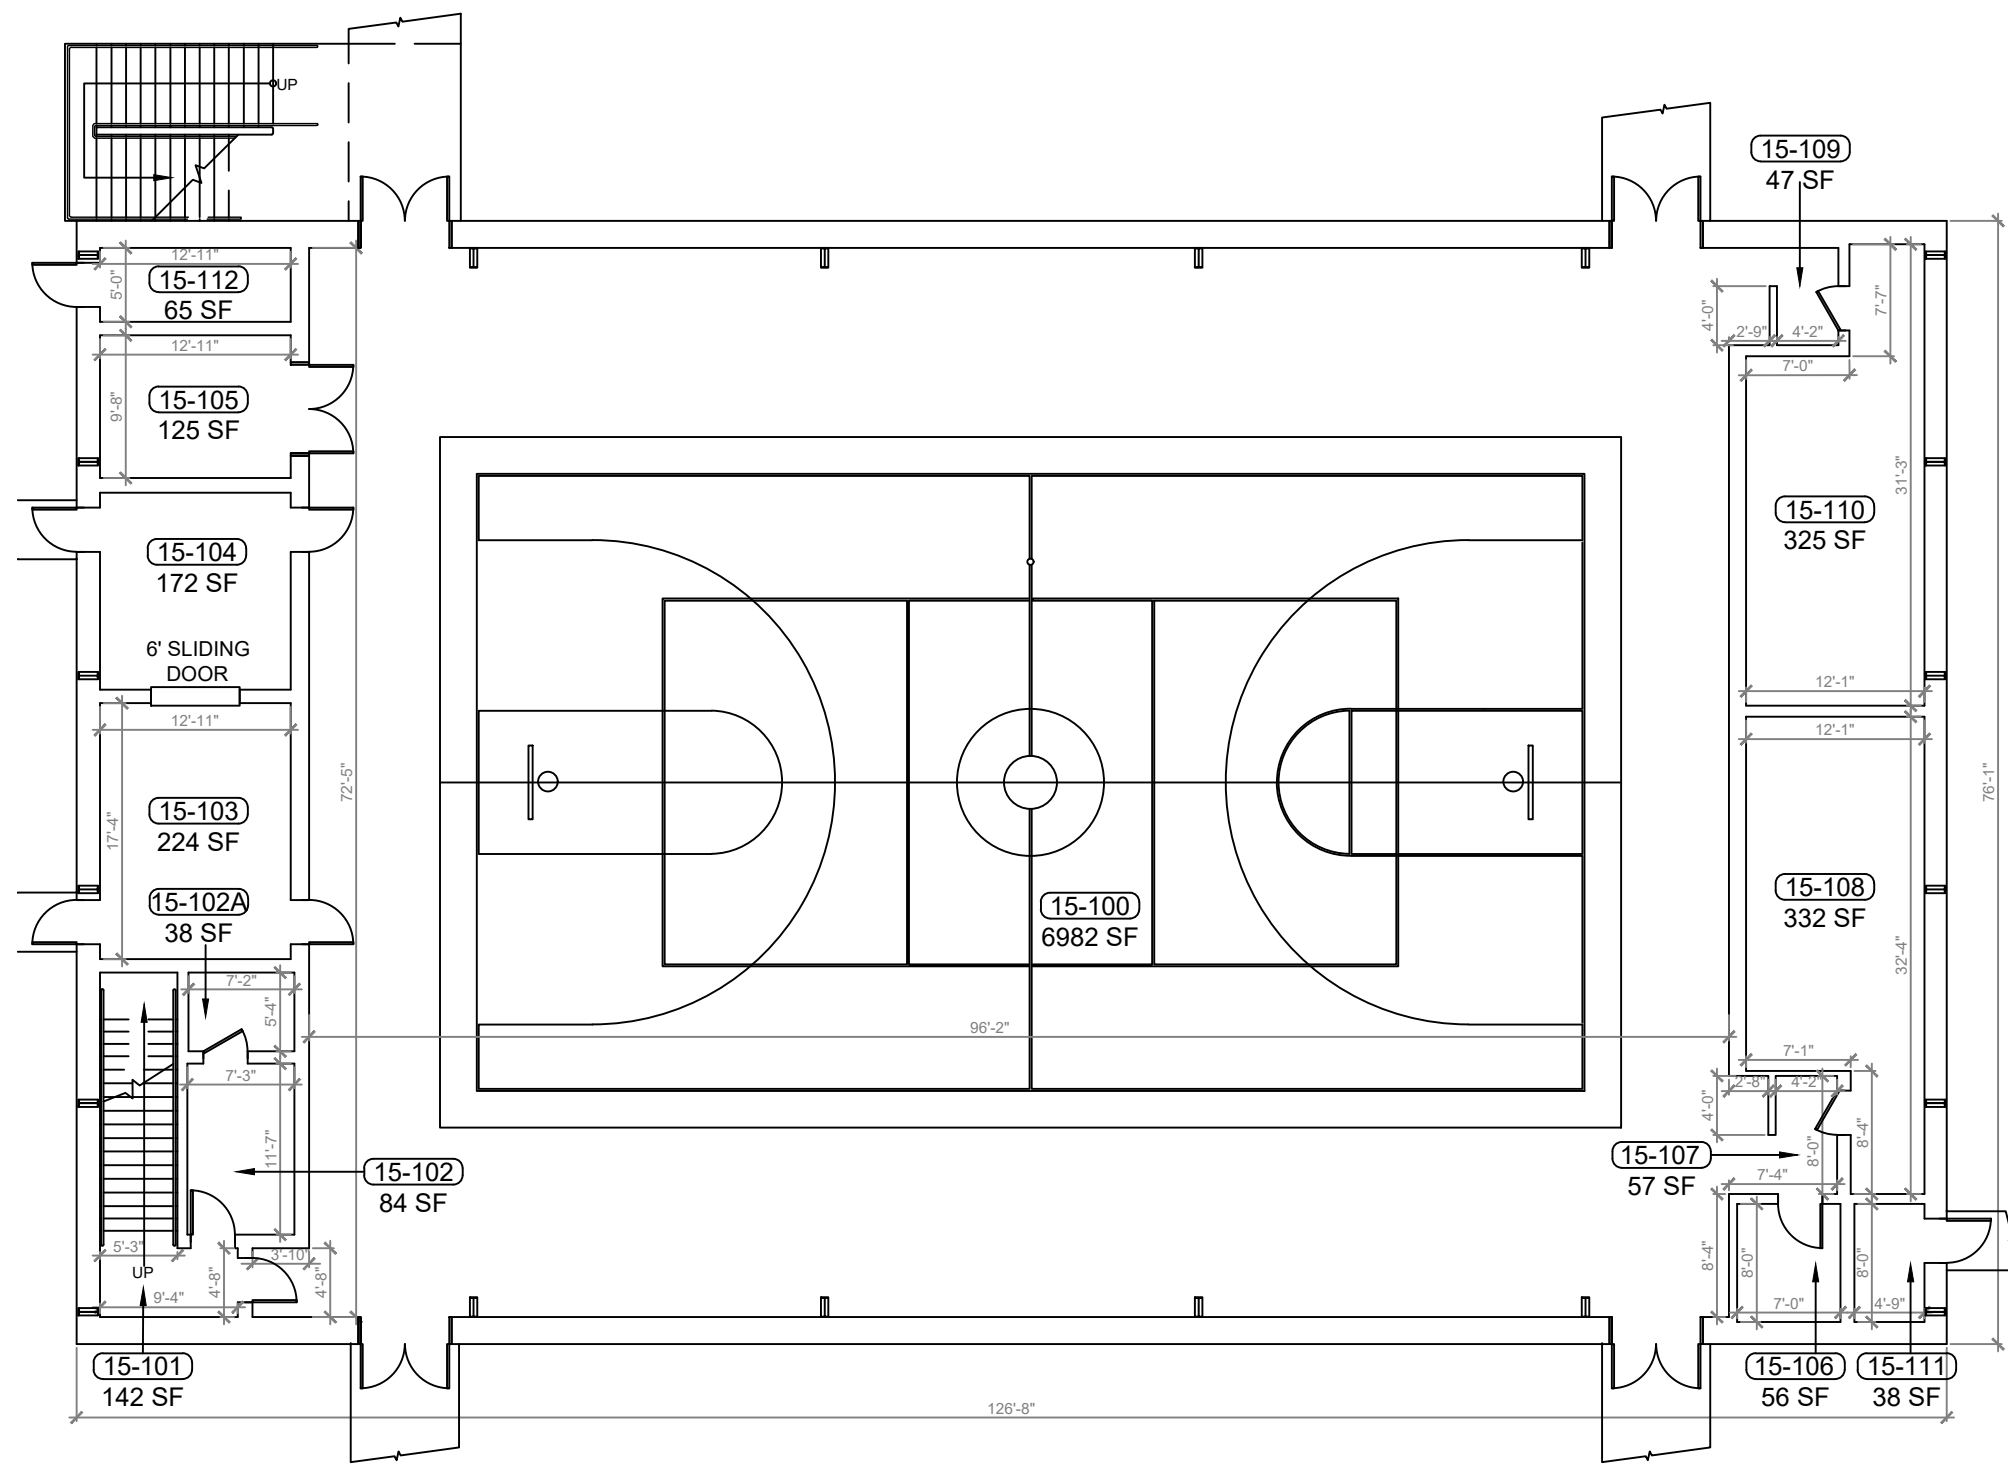

| REV | DATE     | DESCRIPTION           |
|-----|----------|-----------------------|
| A   | 03/09/21 | PRELIMINARY FISH PLAN |
| B   |          |                       |
| 0   |          |                       |
| 1   |          |                       |
| 2   |          |                       |
| 3   |          |                       |
| 4   |          |                       |
| 5   |          |                       |
| 6   |          |                       |

ARCHIS PROJECT NO.:

|           |             |
|-----------|-------------|
| DRAWN BY: | CHECKED BY: |
| YP        | CB          |



**CMI**  
 158 Terra Mango Loop, Suite B,  
 Orlando, FL 32835  
 Main: (407) 293-4168

PREPARED BY:  
**ARCHIS**  
 350 E. Crown Point Road, Suite 1100  
 Winter Garden, FL 34787  
 Main: 888.324.2557  
 Direct: 407.439.1594


DATE \_\_\_\_\_  
 , PE  
 FL PROFESSIONAL ENGINEER LIC. # \_\_\_\_\_

**Round Lake Charter School (FISH PLAN)**  
 31333 Round Lake Rd, Mt Dora, FL

SHEET DESCRIPTION  
**BUILDING 15**


SHEET NUMBER  
**B-10.1**

**1 BUILDING 15 FIRST FLOOR PLAN**  
 SCALE: 3/16"=1'-0"

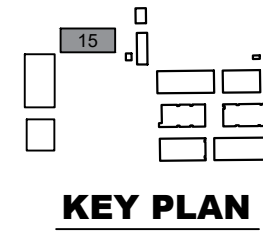




ARCHIS TECHNOLOGIES - \\server-1\H\Archis\21-042 Round Lake Charter\From ISP\2021-03-11\896\_Lake County\_Fish Survey\_Round Lake Charter.dwg March 11, 2021 10:07:44 PC20

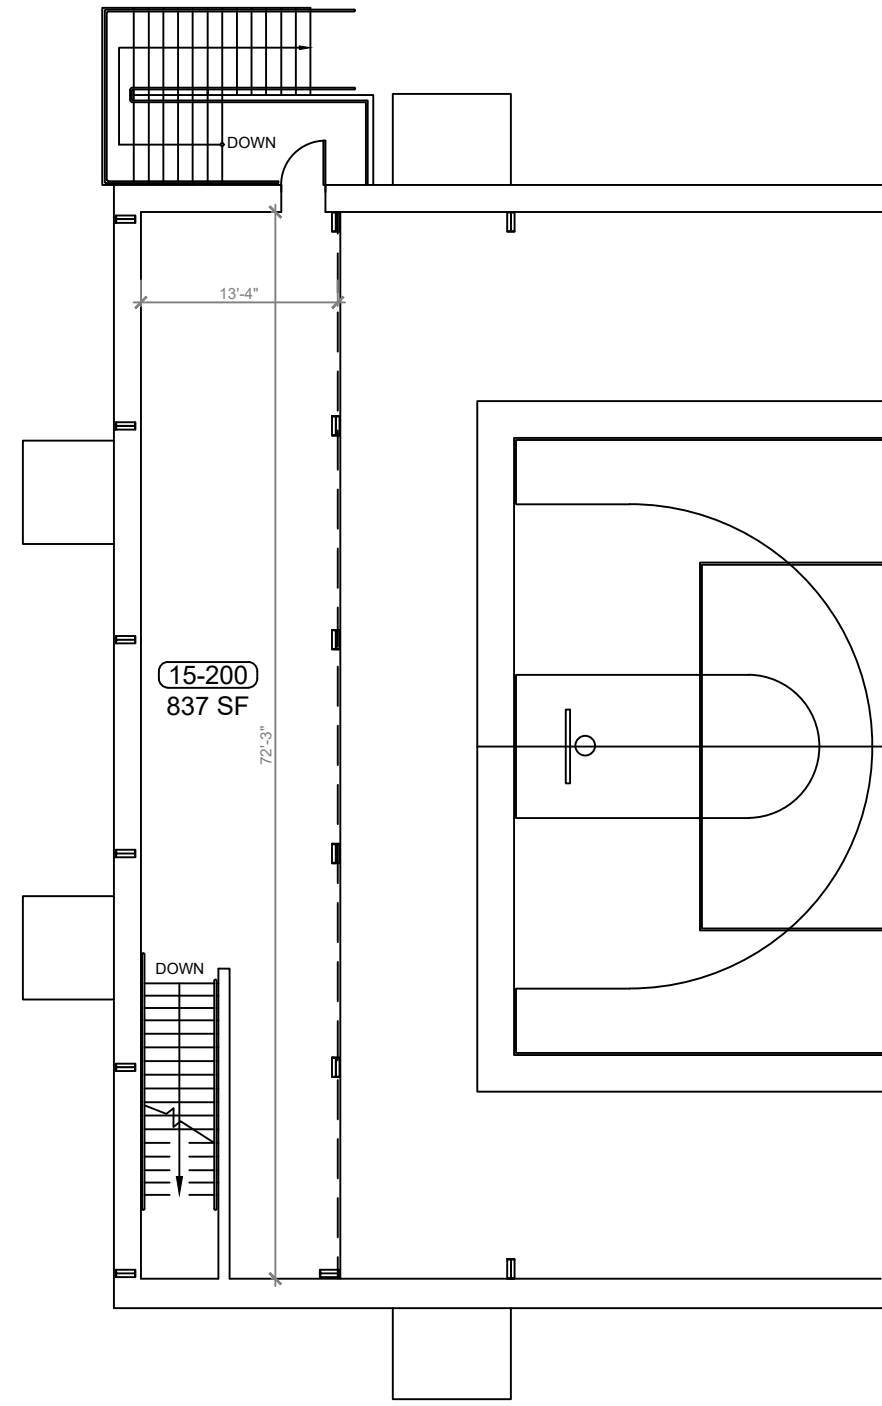

**BUILDING 15 SECOND FLOOR PLAN**  
 SCALE: 3/16"=1'-0"

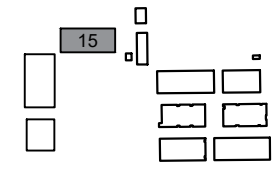


**KEY PLAN**



| REV | DATE     | DESCRIPTION           |
|-----|----------|-----------------------|
| A   | 03/09/21 | PRELIMINARY FISH PLAN |
| B   |          |                       |
| 0   |          |                       |
| 1   |          |                       |
| 2   |          |                       |
| 3   |          |                       |
| 4   |          |                       |
| 5   |          |                       |
| 6   |          |                       |

|                     |             |
|---------------------|-------------|
| ARCHIS PROJECT NO.: |             |
| DRAWN BY:           | CHECKED BY: |
| YP                  | CB          |

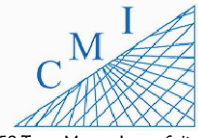

158 Terra Mango Loop, Suite B,  
 Orlando, FL 32835  
 Main: (407) 293-4168

PREPARED BY:  
**ARCHIS**  
 350 E. Crown Point Road, Suite 1100  
 Winter Garden, FL 34787  
 Main: 888.324.2557  
 Direct: 407.439.1594

DATE  
 , PE  
 FL PROFESSIONAL ENGINEER LIC. #

**Round Lake  
 Charter School  
 (FISH PLAN)**  
 31333 Round Lake  
 Rd, Mt Dora, FL

SHEET DESCRIPTION  
**BUILDING 15**

SHEET NUMBER  
**B-10.2**