


# SORRENTO ELEMENTARY SCHOOL

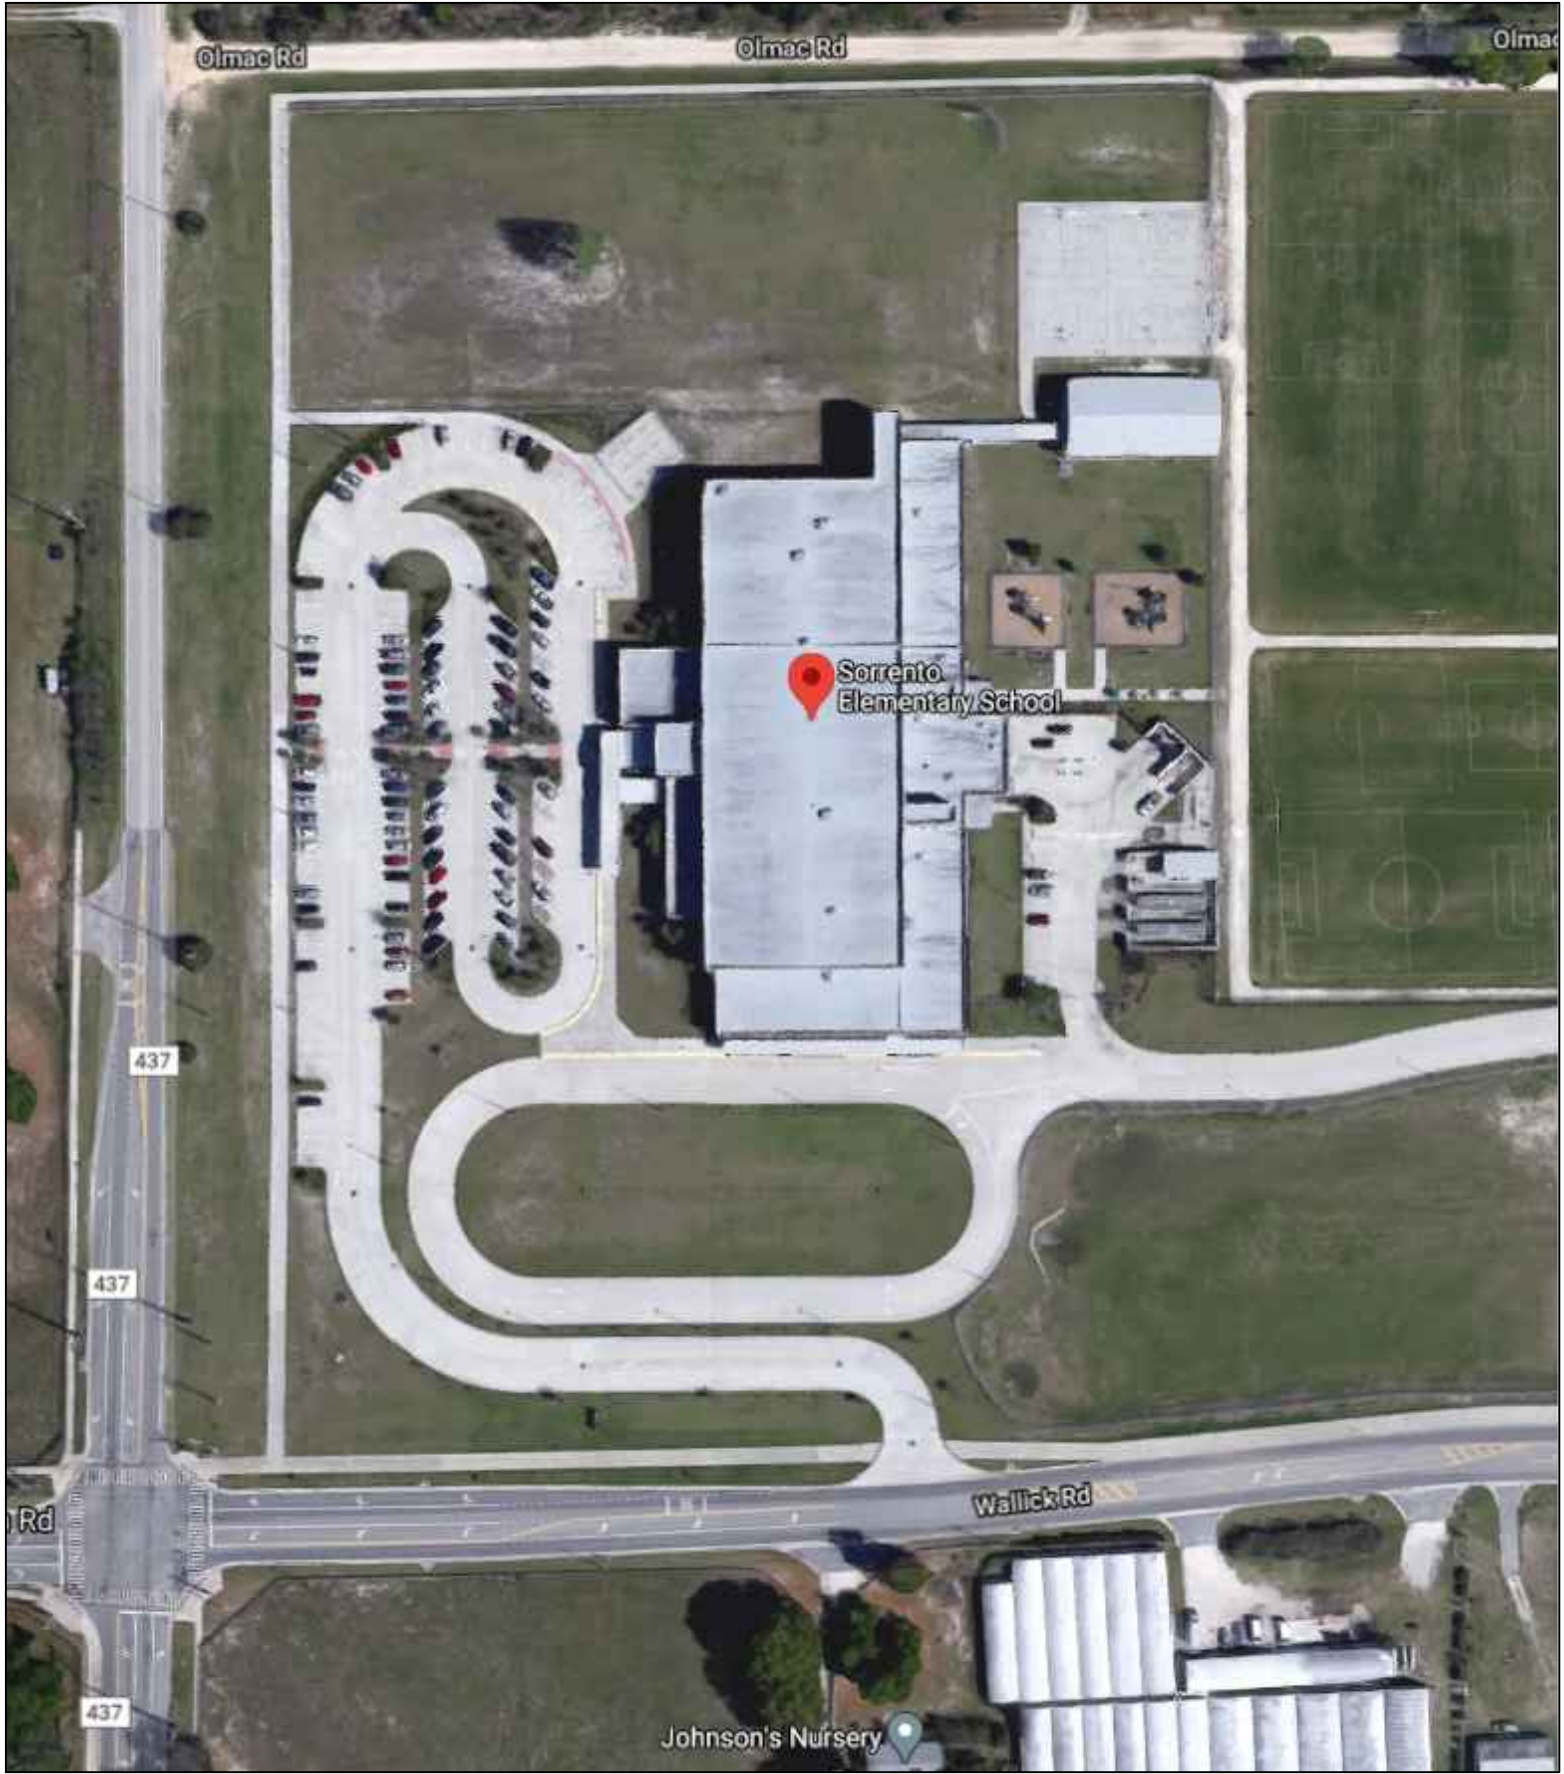


## INDEX OF DRAWINGS

SHT. NO.	DESCRIPTION
SP-01	AERIAL
SP-02	SITE PLAN
B-01.1	BUILDING 01 FIRST FLOOR
B-01.1A	BUILDING 01 FIRST FLOOR PART A
B-01.1B	BUILDING 01 FIRST FLOOR PART B
B-01.2	BUILDING 01 SECOND FLOOR
B-01.2A	BUILDING 01 SECOND FLOOR PART A
B-01.2B	BUILDING 01 SECOND FLOOR PART B
B-02	BUILDING 02

REV	DATE	DESCRIPTION
A	02/05/21	PRELIMINARY FISH PLAN
B		
0		
1		
2		
3		
4		
5		
6		

ARCHIS PROJECT NO.:	
DRAWN BY:	CHECKED BY:
YP	VP

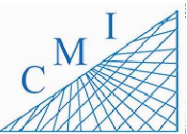

158 Terra Mango Loop, Suite B,  
Orlando, FL 32835  
Main: (407) 293-4168

PREPARED BY:



350 E. Crown Point Road, Suite 1100  
Winter Garden, FL 34787  
Main: 888.324.2557  
Direct: 407.439.1594

DATE

, PE

FL PROFESSIONAL ENGINEER LIC. #

Sorrento ES

**(FISH PLAN)**

24605 Wallick Rd,  
Sorrento, FL

SHEET DESCRIPTION

**AERIAL VIEW**


SHEET NUMBER

**SP-01**

**1 AERIAL VIEW**  
SP-01 SCALE: N.T.S.

ARCHIS TECHNOLOGIES - \\server-1\H\Archis\21-013 Sorrento ES\From ISP\2021-02-10\896 Lake County Sorrento ES.dwg February 10, 2021 18:22:24 PC20

ARCHIS TECHNOLOGIES - \\server-1\H\Archis\21-013 Sorrento ES\From ISP\2021-02-10\896 Lake County Sorrento ES.dwg February 10, 2021 18:22:32 PC20

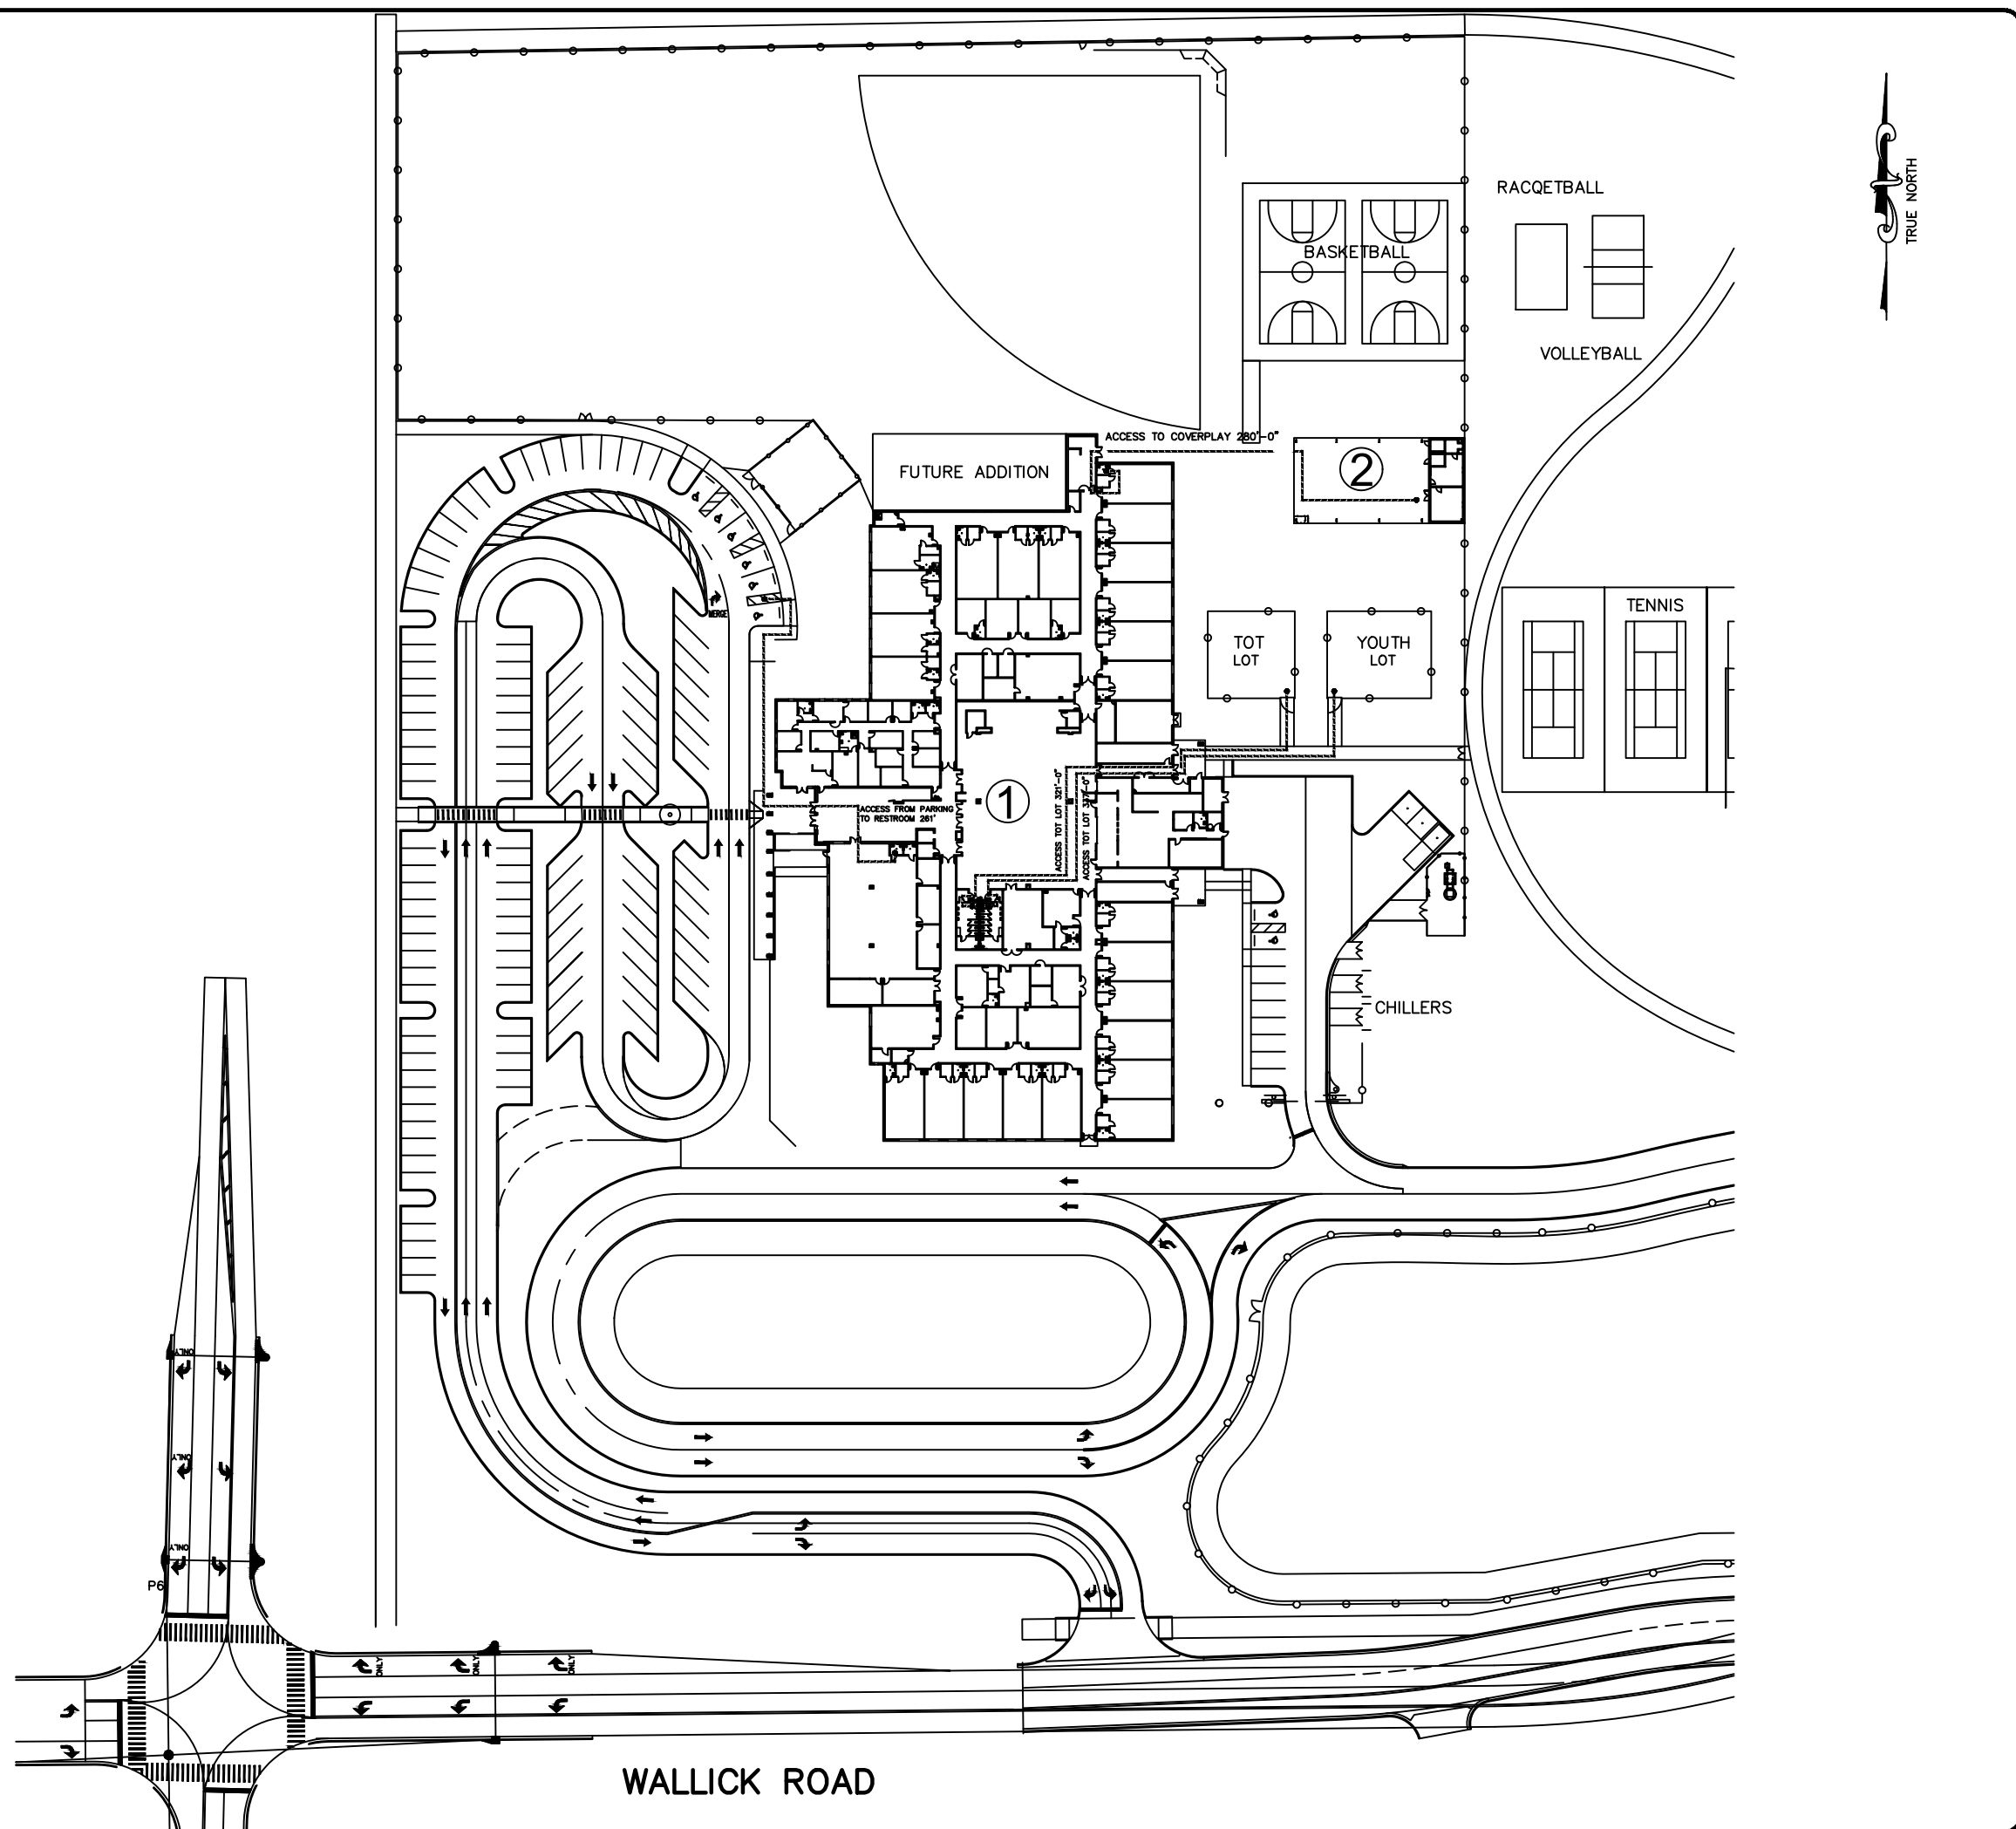

**1 OVERALL SITE PLAN**  
SP-02 SCALE: N.T.S.

REV	DATE	DESCRIPTION
A	02/05/21	PRELIMINARY FISH PLAN
B		
0		
1		
2		
3		
4		
5		
6		

ARCHIS PROJECT NO.:  
DRAWN BY: YP  
CHECKED BY: VP



**CMI**  
158 Terra Mango Loop, Suite B,  
Orlando, FL 32835  
Main: (407) 293-4168

PREPARED BY:  
**ARCHIS**  
350 E. Crown Point Road, Suite 1100  
Winter Garden, FL 34787  
Main: 888.324.2557  
Direct: 407.439.1594


DATE  
, PE  
FL PROFESSIONAL ENGINEER LIC. #

**Sorrento ES**  
**(FISH PLAN)**  
24605 Wallick Rd,  
Sorrento, FL

SHEET DESCRIPTION  
**OVERALL SITE PLAN**


SHEET NUMBER  
**SP-02**

ARCHIS TECHNOLOGIES - \\server-1\H\Archis\21-013 Sorrento ES\From ISP\2021-02-10\896 Lake County Sorrento ES.dwg February 10, 2021 18:22:37 PC20

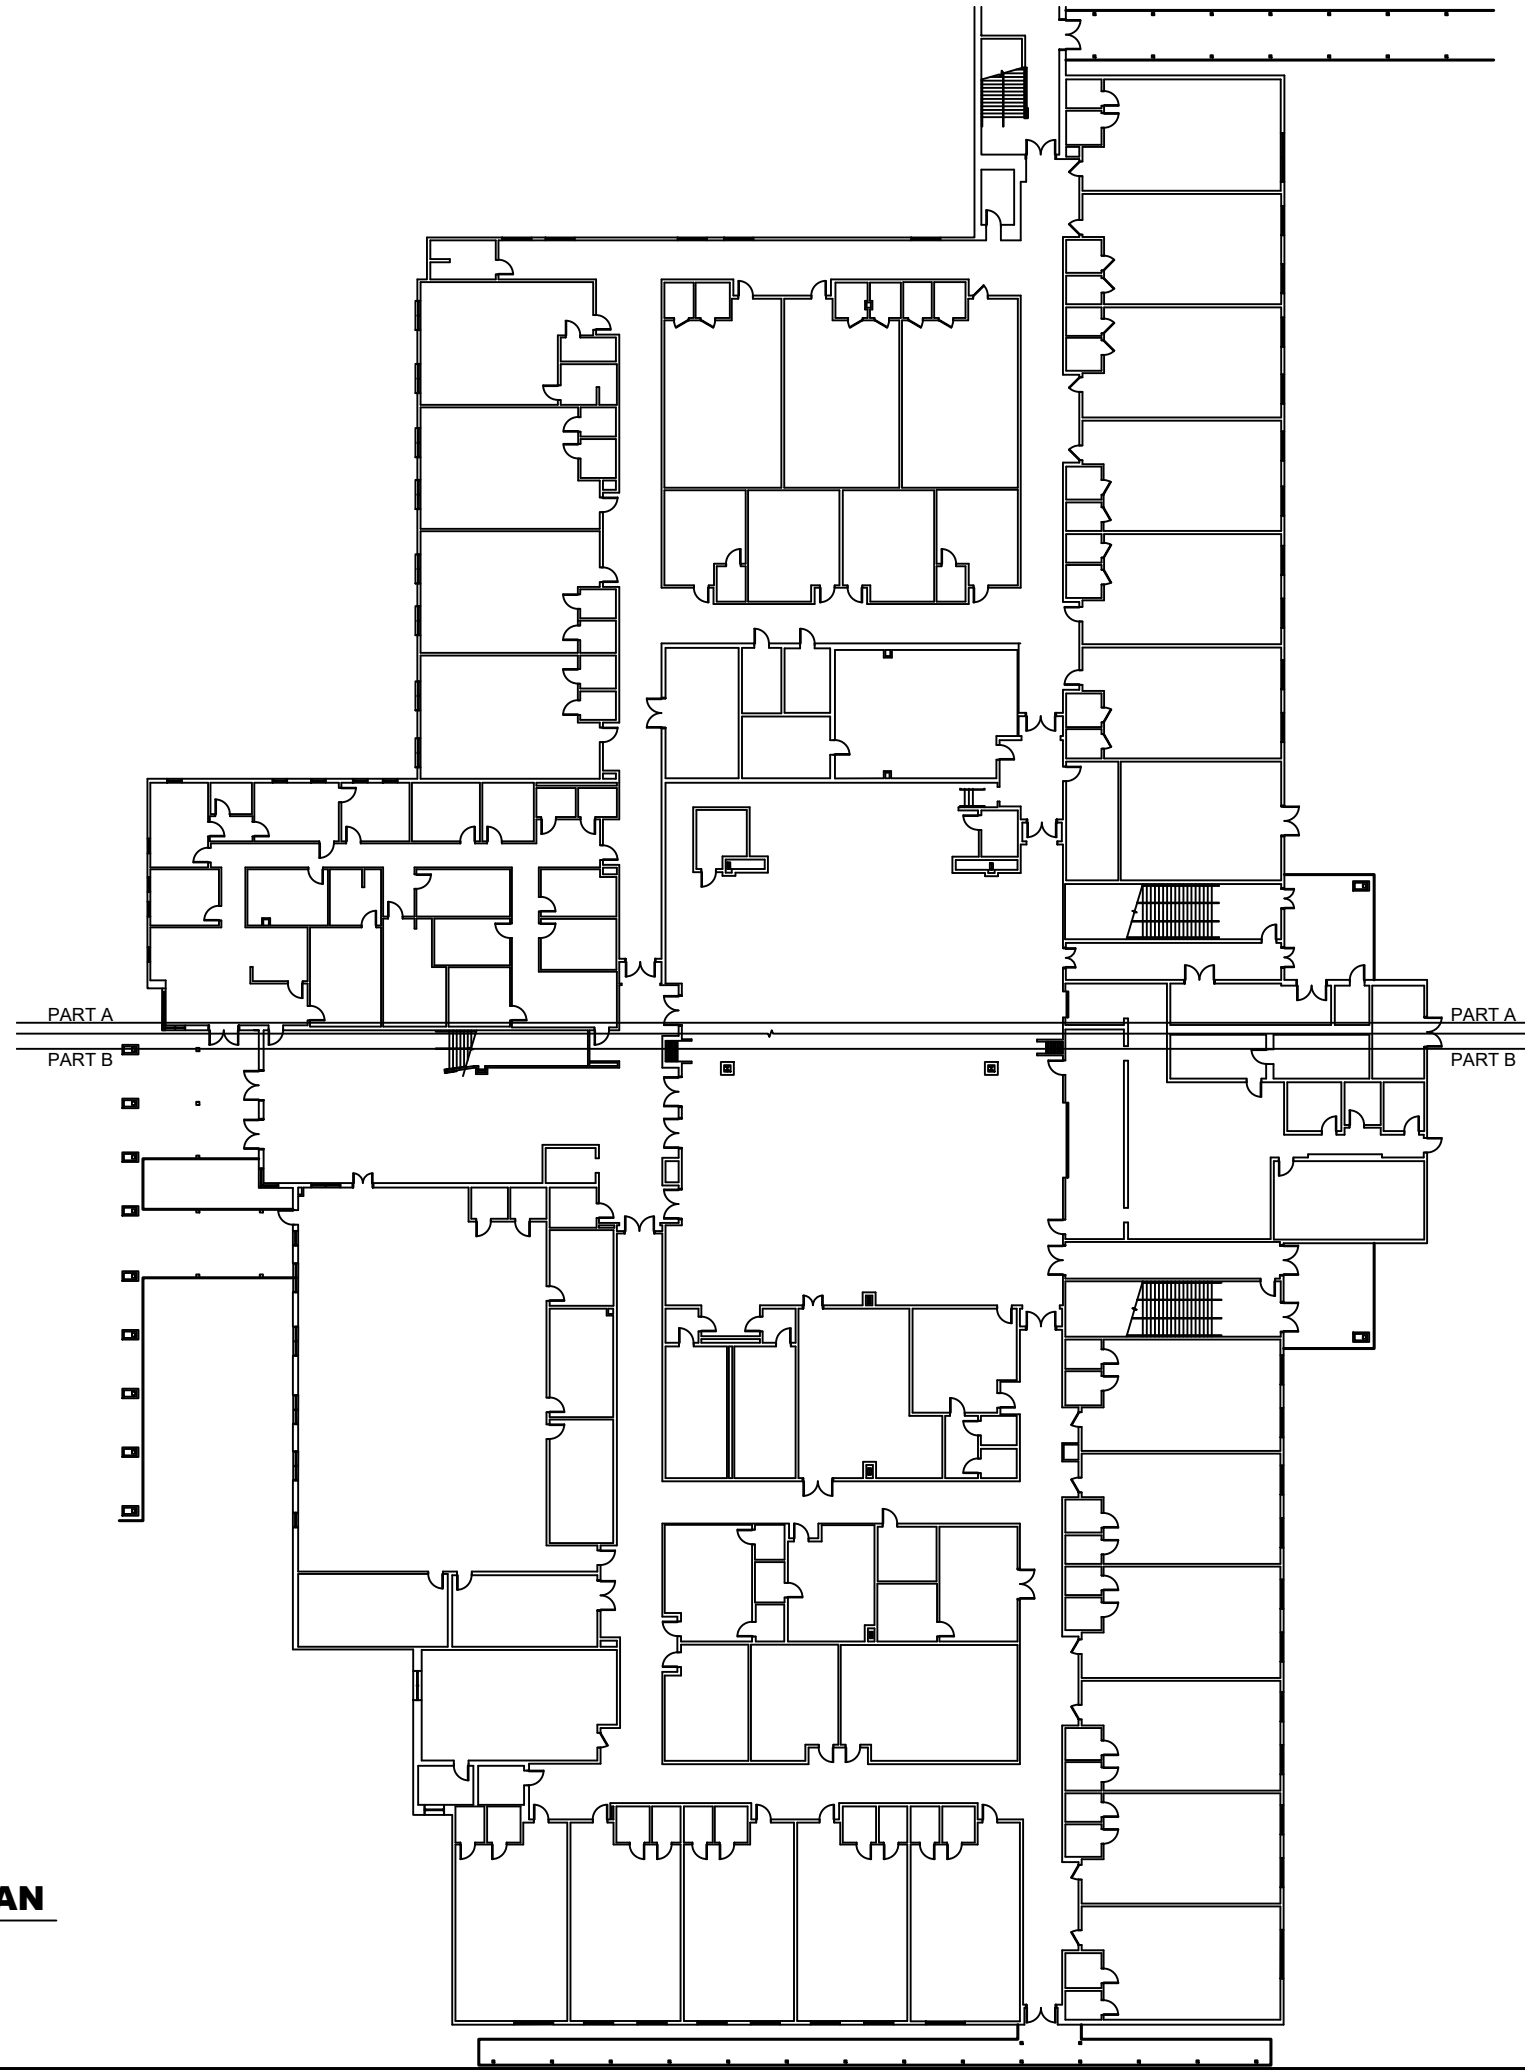

**1 BUILDING 01 FIRST FLOOR PLAN**

B-01.1 SCALE:1/16"=1'-0"

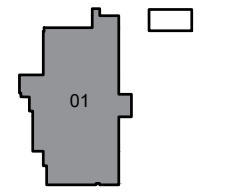

**KEY PLAN**

REV	DATE	DESCRIPTION
A	02/05/21	PRELIMINARY FISH PLAN
B		
0		
1		
2		
3		
4		
5		
6		

ARCHIS PROJECT NO.:

DRAWN BY: YP      CHECKED BY: VP



**C M I**

158 Terra Mango Loop, Suite B,  
Orlando, FL 32835  
Main: (407) 293-4168

PREPARED BY:

**ARCHIS**

350 E. Crown Point Road, Suite 1100  
Winter Garden, FL 34787  
Main: 888.324.2557  
Direct: 407.439.1594

DATE

, PE

FL PROFESSIONAL ENGINEER LIC. #

**Sorrento ES**

**(FISH PLAN)**

24605 Wallick Rd,  
Sorrento, FL

SHEET DESCRIPTION

**BUILDING 01**


SHEET NUMBER

**B-01.1**



server-1\H\Archis\21-013 Sorrento ES\From ISP\2021-02-10\896 Lake County Sorrento ES.dwg February 10, 2021 18:22:42 PC20

**1 BUILDING 01 FIRST FLOOR PLAN PART A**  
**B-01.1A SCALE:1/8"=1'-0"**

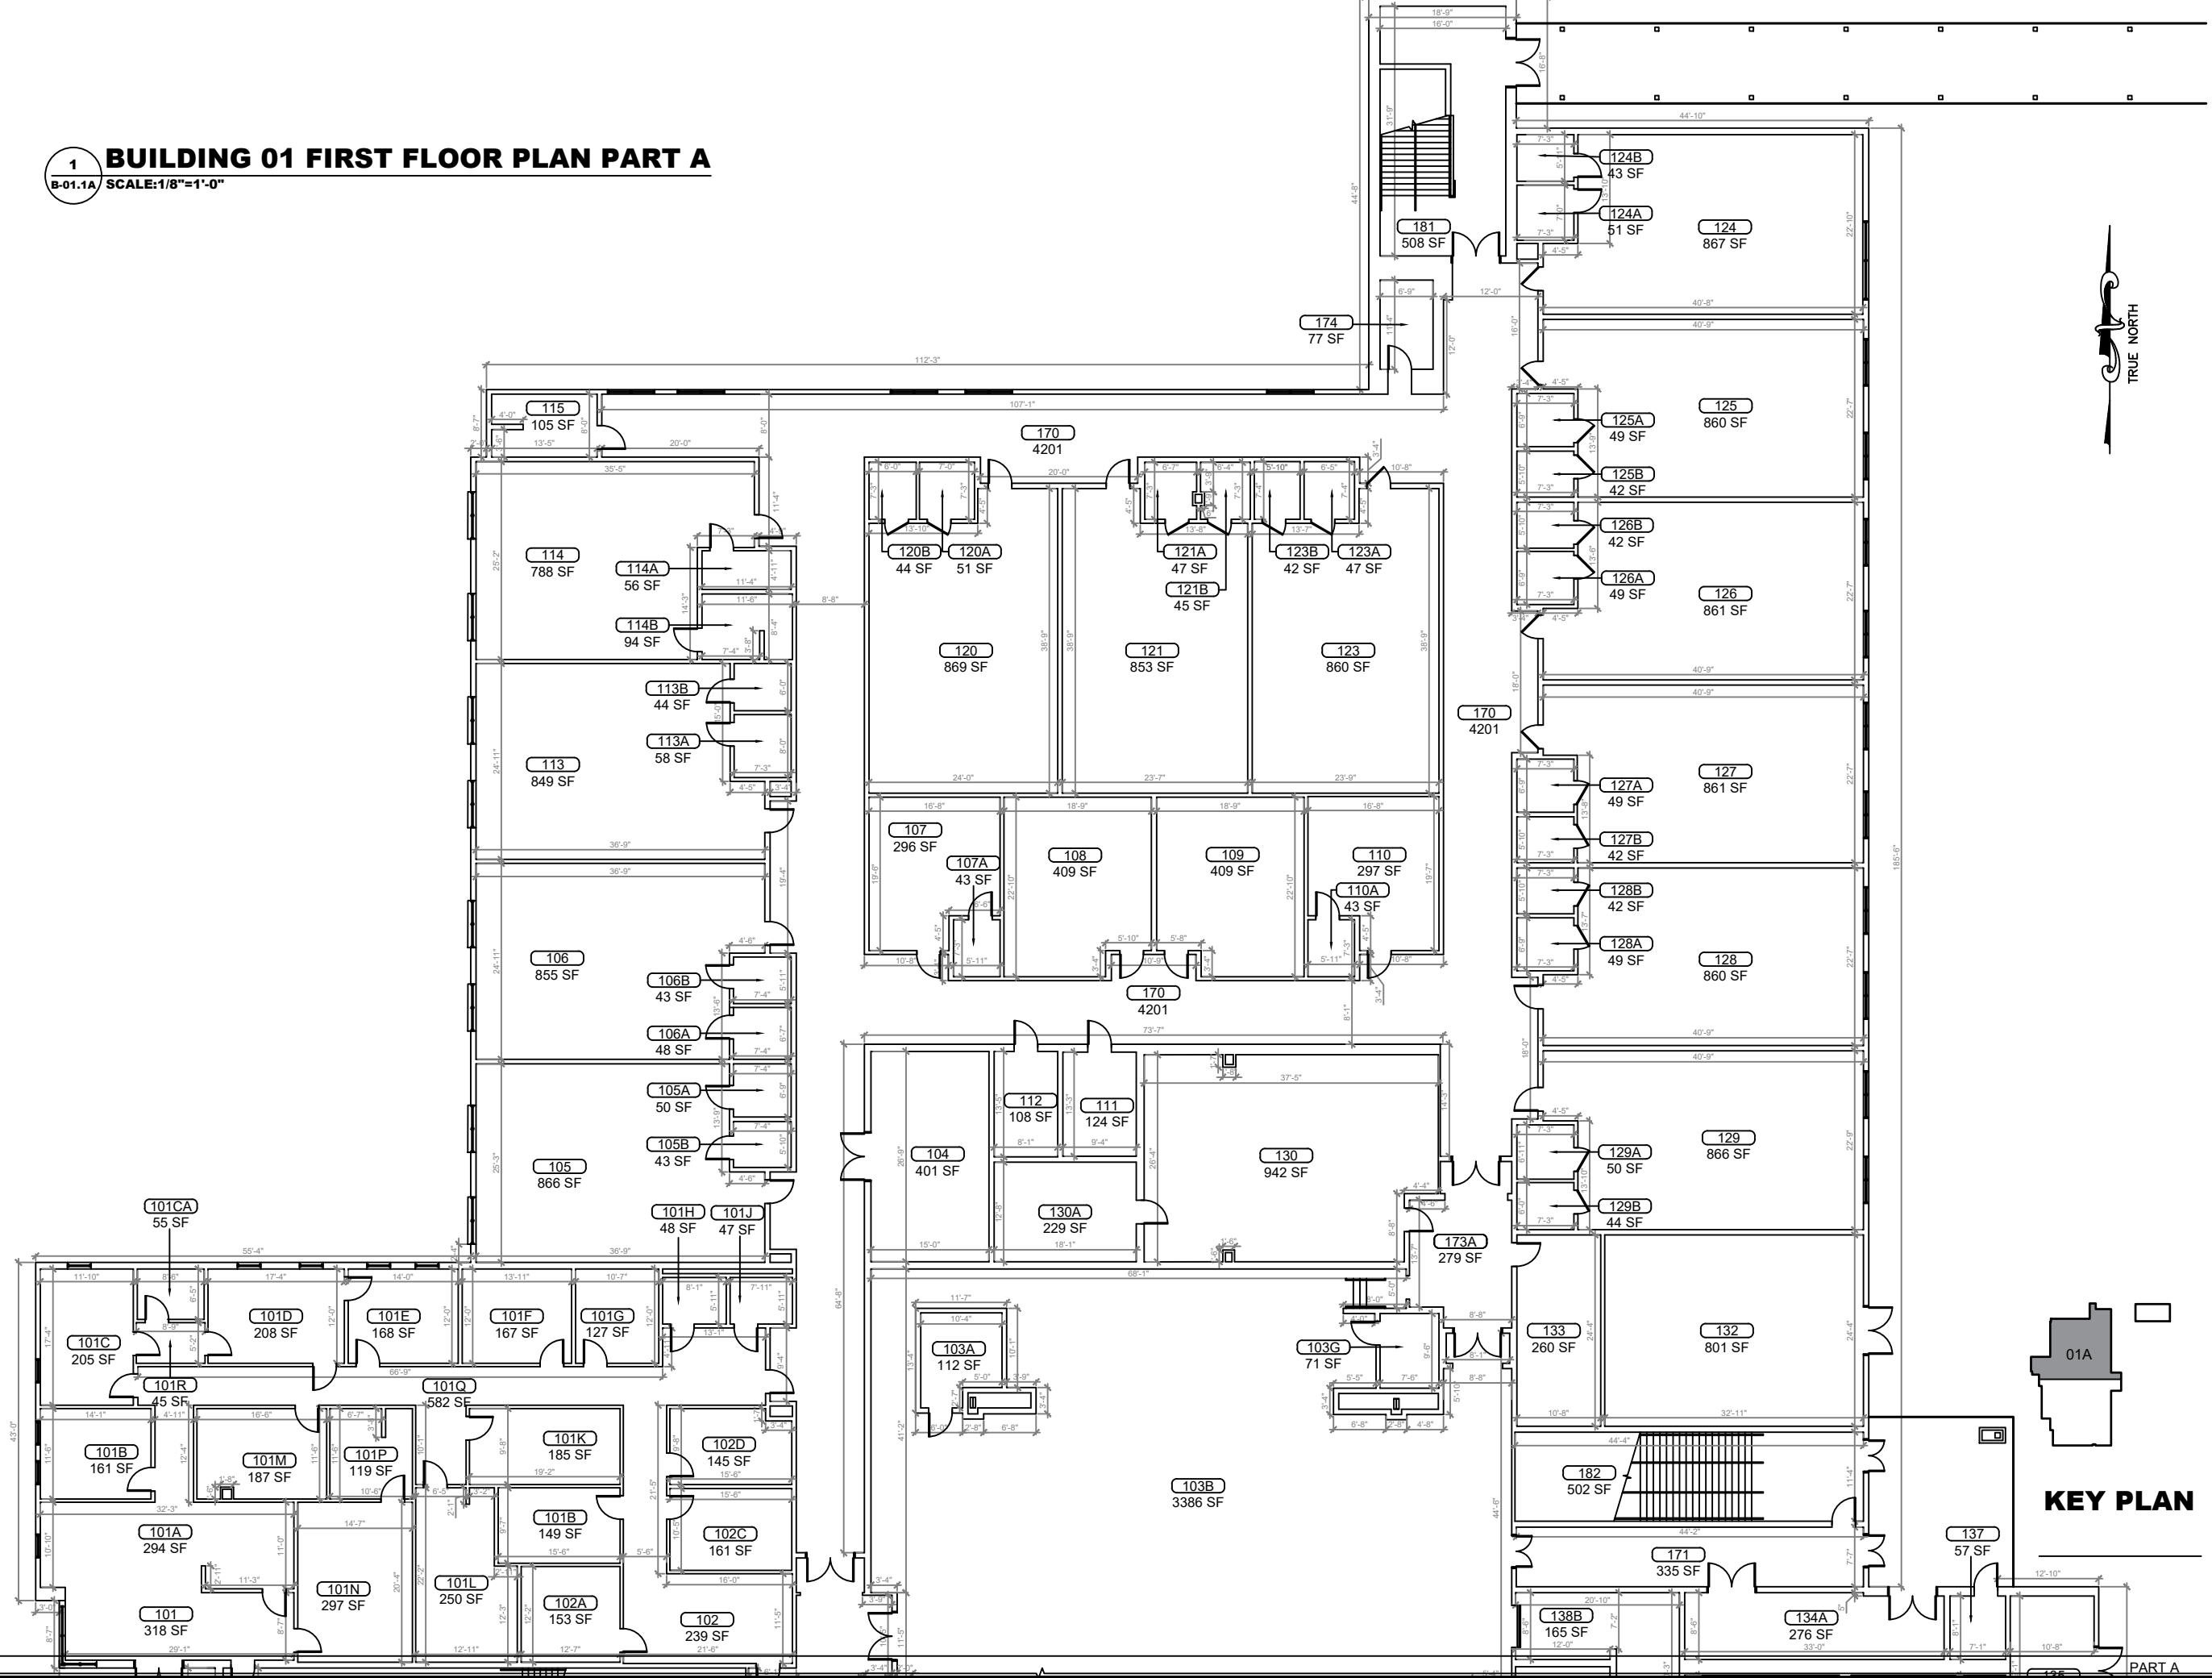

REV	DATE	DESCRIPTION
A	02/05/21	PRELIMINARY FISH PLAN
B		
0		
1		
2		
3		
4		
5		
6		

ARCHIS PROJECT NO.:  
 DRAWN BY: YP  
 CHECKED BY: VP





**CMI**  
 158 Terra Mango Loop, Suite B,  
 Orlando, FL 32835  
 Main: (407) 293-4168

PREPARED BY:  
**ARCHIS**  
 350 E. Crown Point Road, Suite 1100  
 Winter Garden, FL 34787  
 Main: 888.324.2557  
 Direct: 407.439.1594

DATE  
 , PE  
 FL PROFESSIONAL ENGINEER LIC. #

**Sorrento ES**  
**(FISH PLAN)**  
 24605 Wallick Rd,  
 Sorrento, FL  
 SHEET DESCRIPTION  
**BUILDING 01**  
 SHEET NUMBER  
**B-01.1A**

ARCHIS TECHNOLOGIES - \\server-1\H\Archis\21-013 Sorrento ES\From ISP\2021-02-10\896 Lake County Sorrento ES.dwg February 10, 2021 18:22:47 PC20

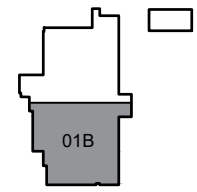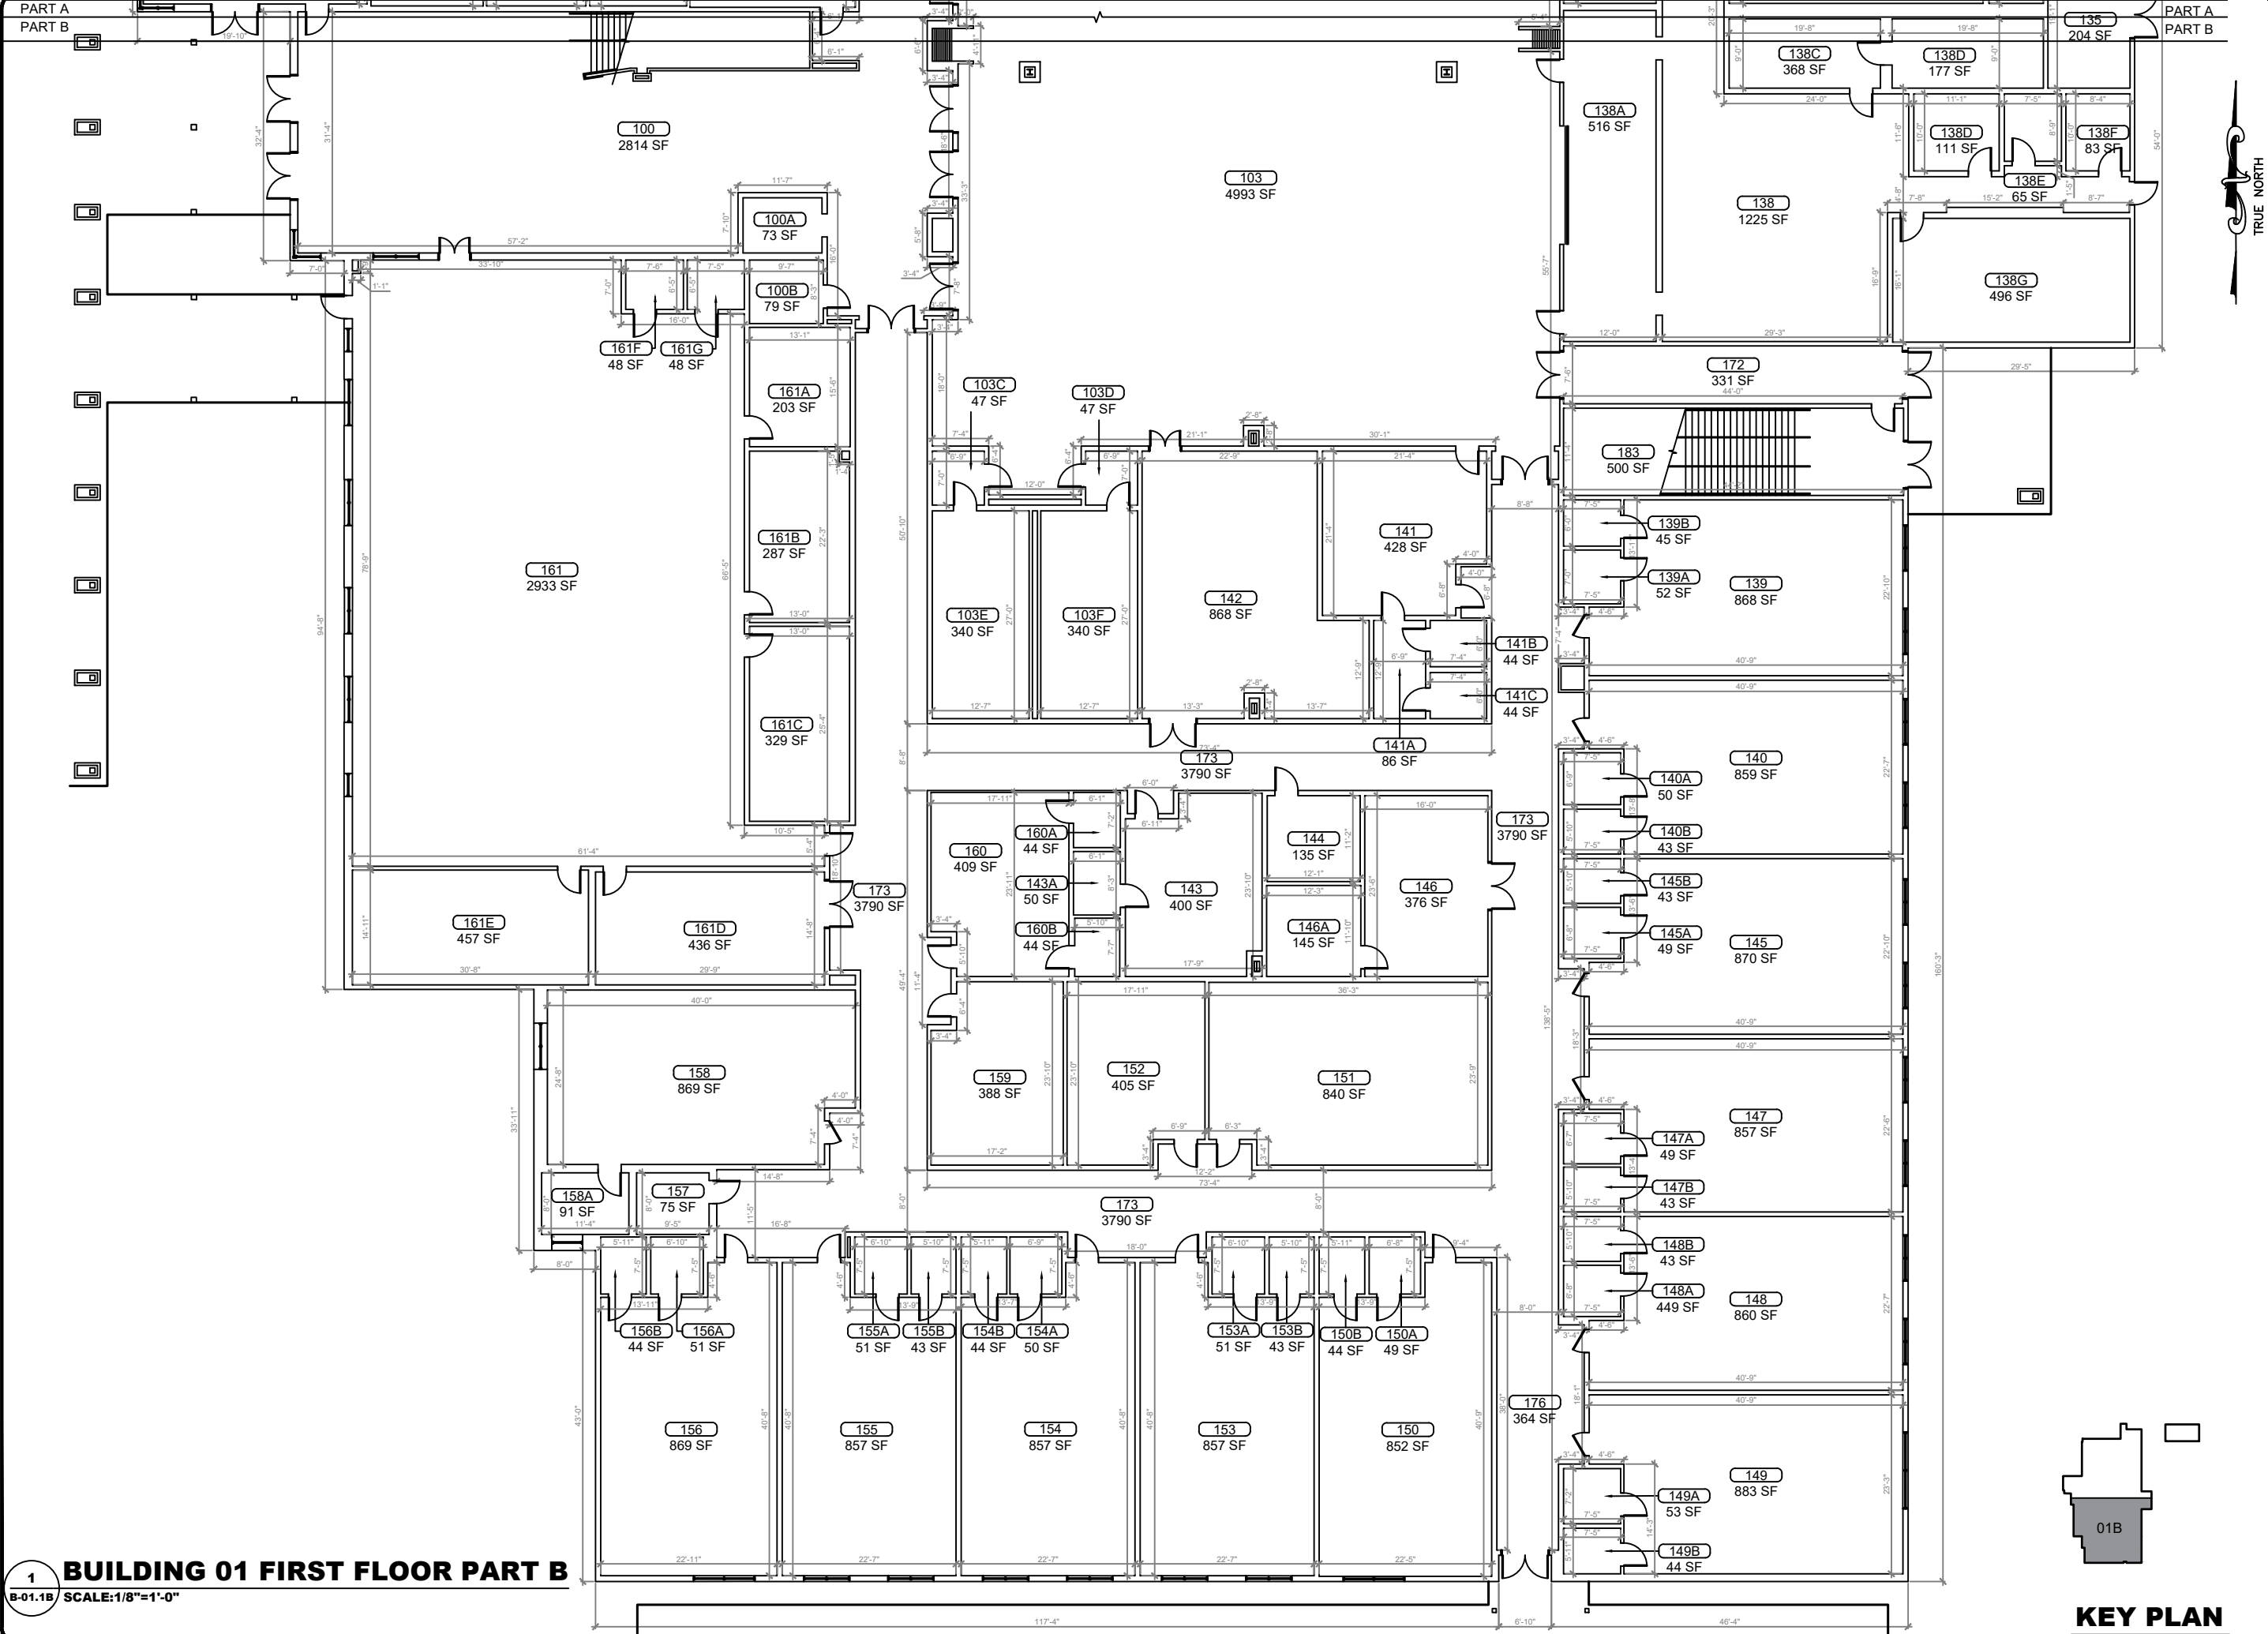

**KEY PLAN**

**1 BUILDING 01 FIRST FLOOR PART B**  
B-01.1B SCALE:1/8"=1'-0"

REV	DATE	DESCRIPTION
A	02/05/21	PRELIMINARY FISH PLAN
B		
0		
1		
2		
3		
4		
5		
6		

ARCHIS PROJECT NO.:  
 DRAWN BY: YP  
 CHECKED BY: VP



**CMI**  
 158 Terra Mango Loop, Suite B,  
 Orlando, FL 32835  
 Main: (407) 293-4168

PREPARED BY:  
**ARCHIS**  
 350 E. Crown Point Road, Suite 1100  
 Winter Garden, FL 34787  
 Main: 888.324.2557  
 Direct: 407.439.1594


**DATE**  
 , PE  
 FL PROFESSIONAL ENGINEER LIC. #

**Sorrento ES**  
**(FISH PLAN)**  
 24605 Wallick Rd,  
 Sorrento, FL

SHEET DESCRIPTION  
**BUILDING 01**


SHEET NUMBER  
**B-01.1B**

ARCHIS TECHNOLOGIES - \\server-1\H\Archis\21-013 Sorrento ES\From ISP\2021-02-10\896 Lake County Sorrento ES.dwg February 10, 2021 18:22:52 PC20

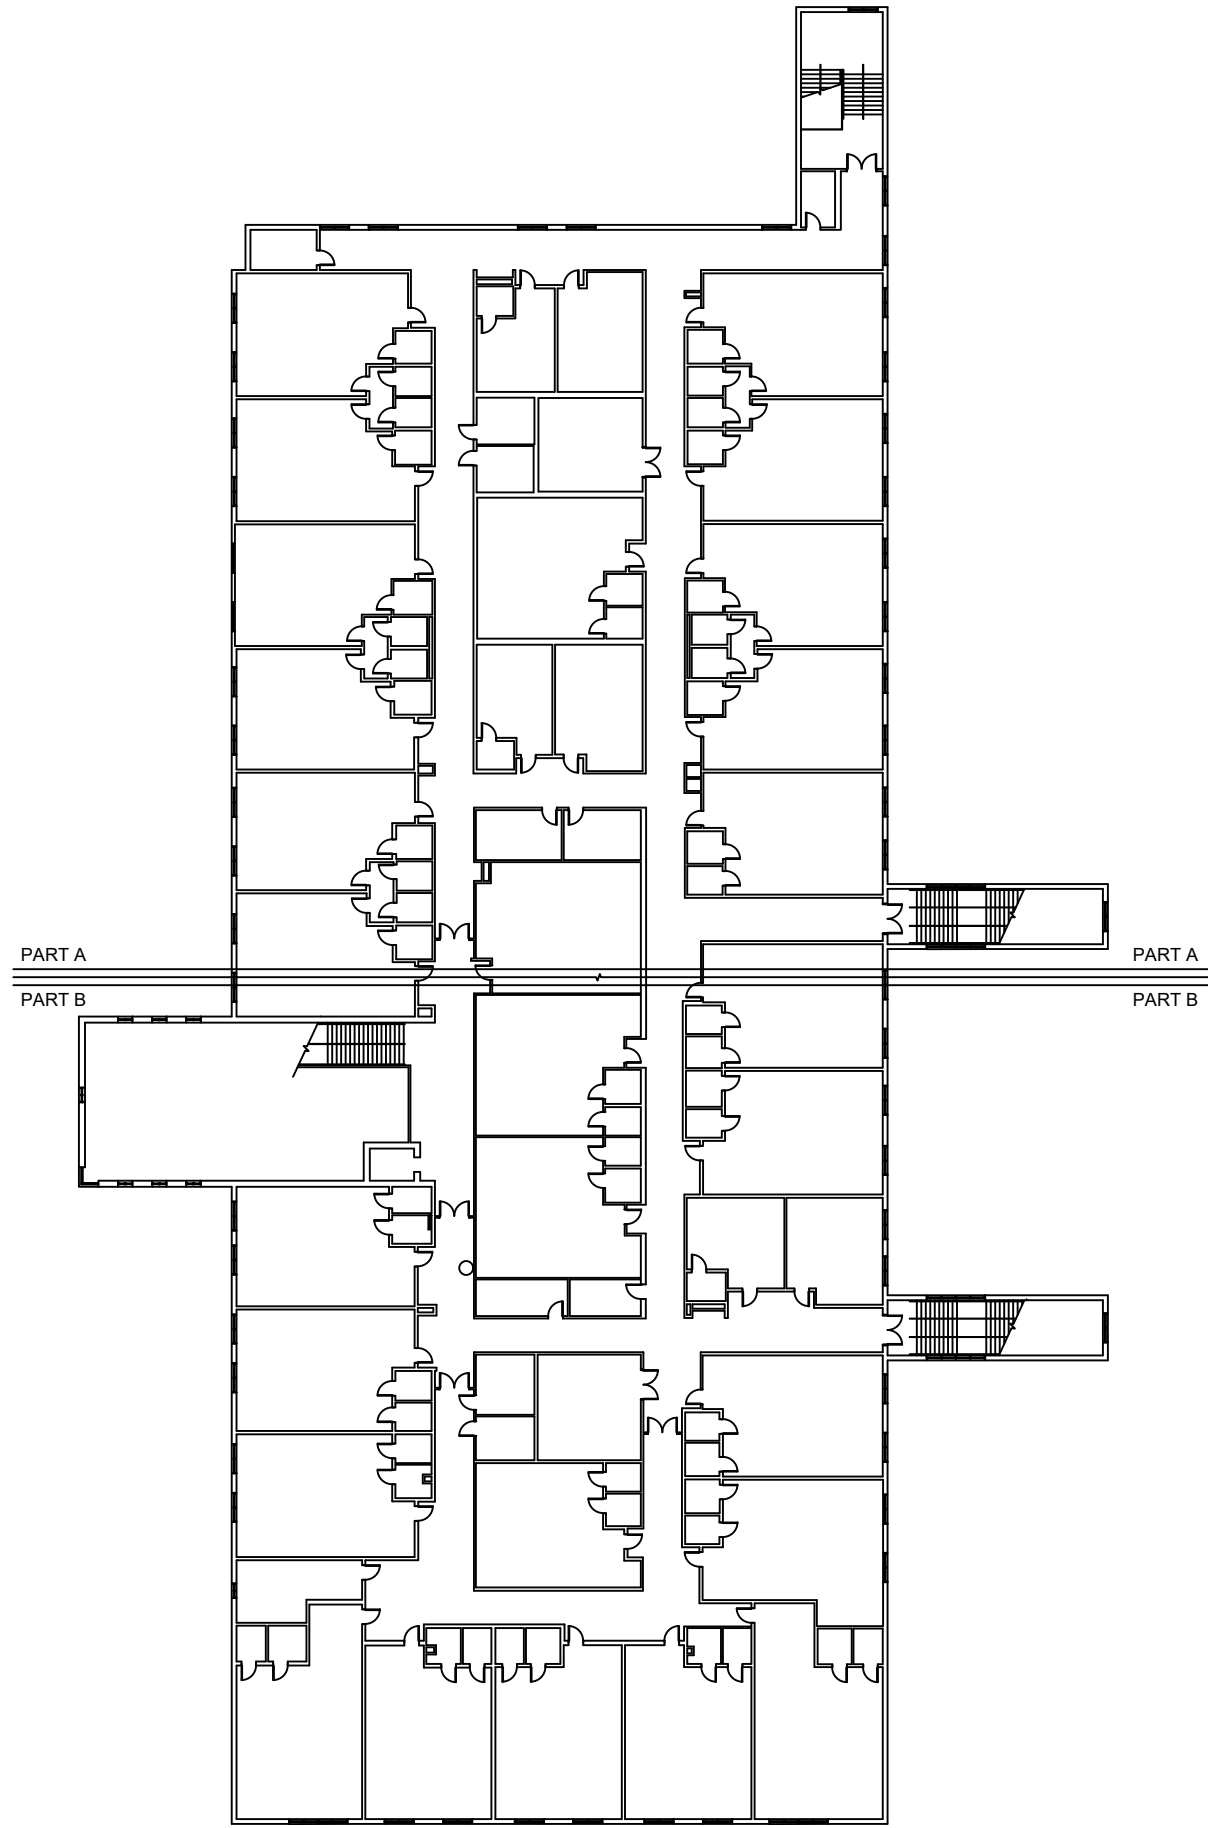

REV	DATE	DESCRIPTION
A	02/05/21	PRELIMINARY FISH PLAN
B		
0		
1		
2		
3		
4		
5		
6		

ARCHIS PROJECT NO.:  
 DRAWN BY: YP  
 CHECKED BY: VP

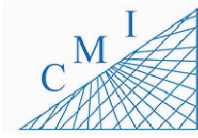

158 Terra Mango Loop, Suite B,  
 Orlando, FL 32835  
 Main: (407) 293-4168

PREPARED BY:  
**ARCHIS**  
 350 E. Crown Point Road, Suite 1100  
 Winter Garden, FL 34787  
 Main: 888.324.2557  
 Direct: 407.439.1594


DATE  
 , PE  
 FL PROFESSIONAL ENGINEER LIC. #

**Sorrento ES**  
**(FISH PLAN)**  
 24605 Wallick Rd,  
 Sorrento, FL

SHEET DESCRIPTION  
**BUILDING 01**


SHEET NUMBER  
**B-01.2**

**1 BUILDING 01 SECOND FLOOR PLAN**  
 B-01.2 SCALE:1/16"=1'-0"

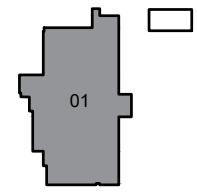

**KEY PLAN**

server-1\H\Archis\21-013 Sorrento ES\From ISP\2021-02-10\896 Lake County Sorrento ES.dwg February 10, 2021 18:22:57 PC20

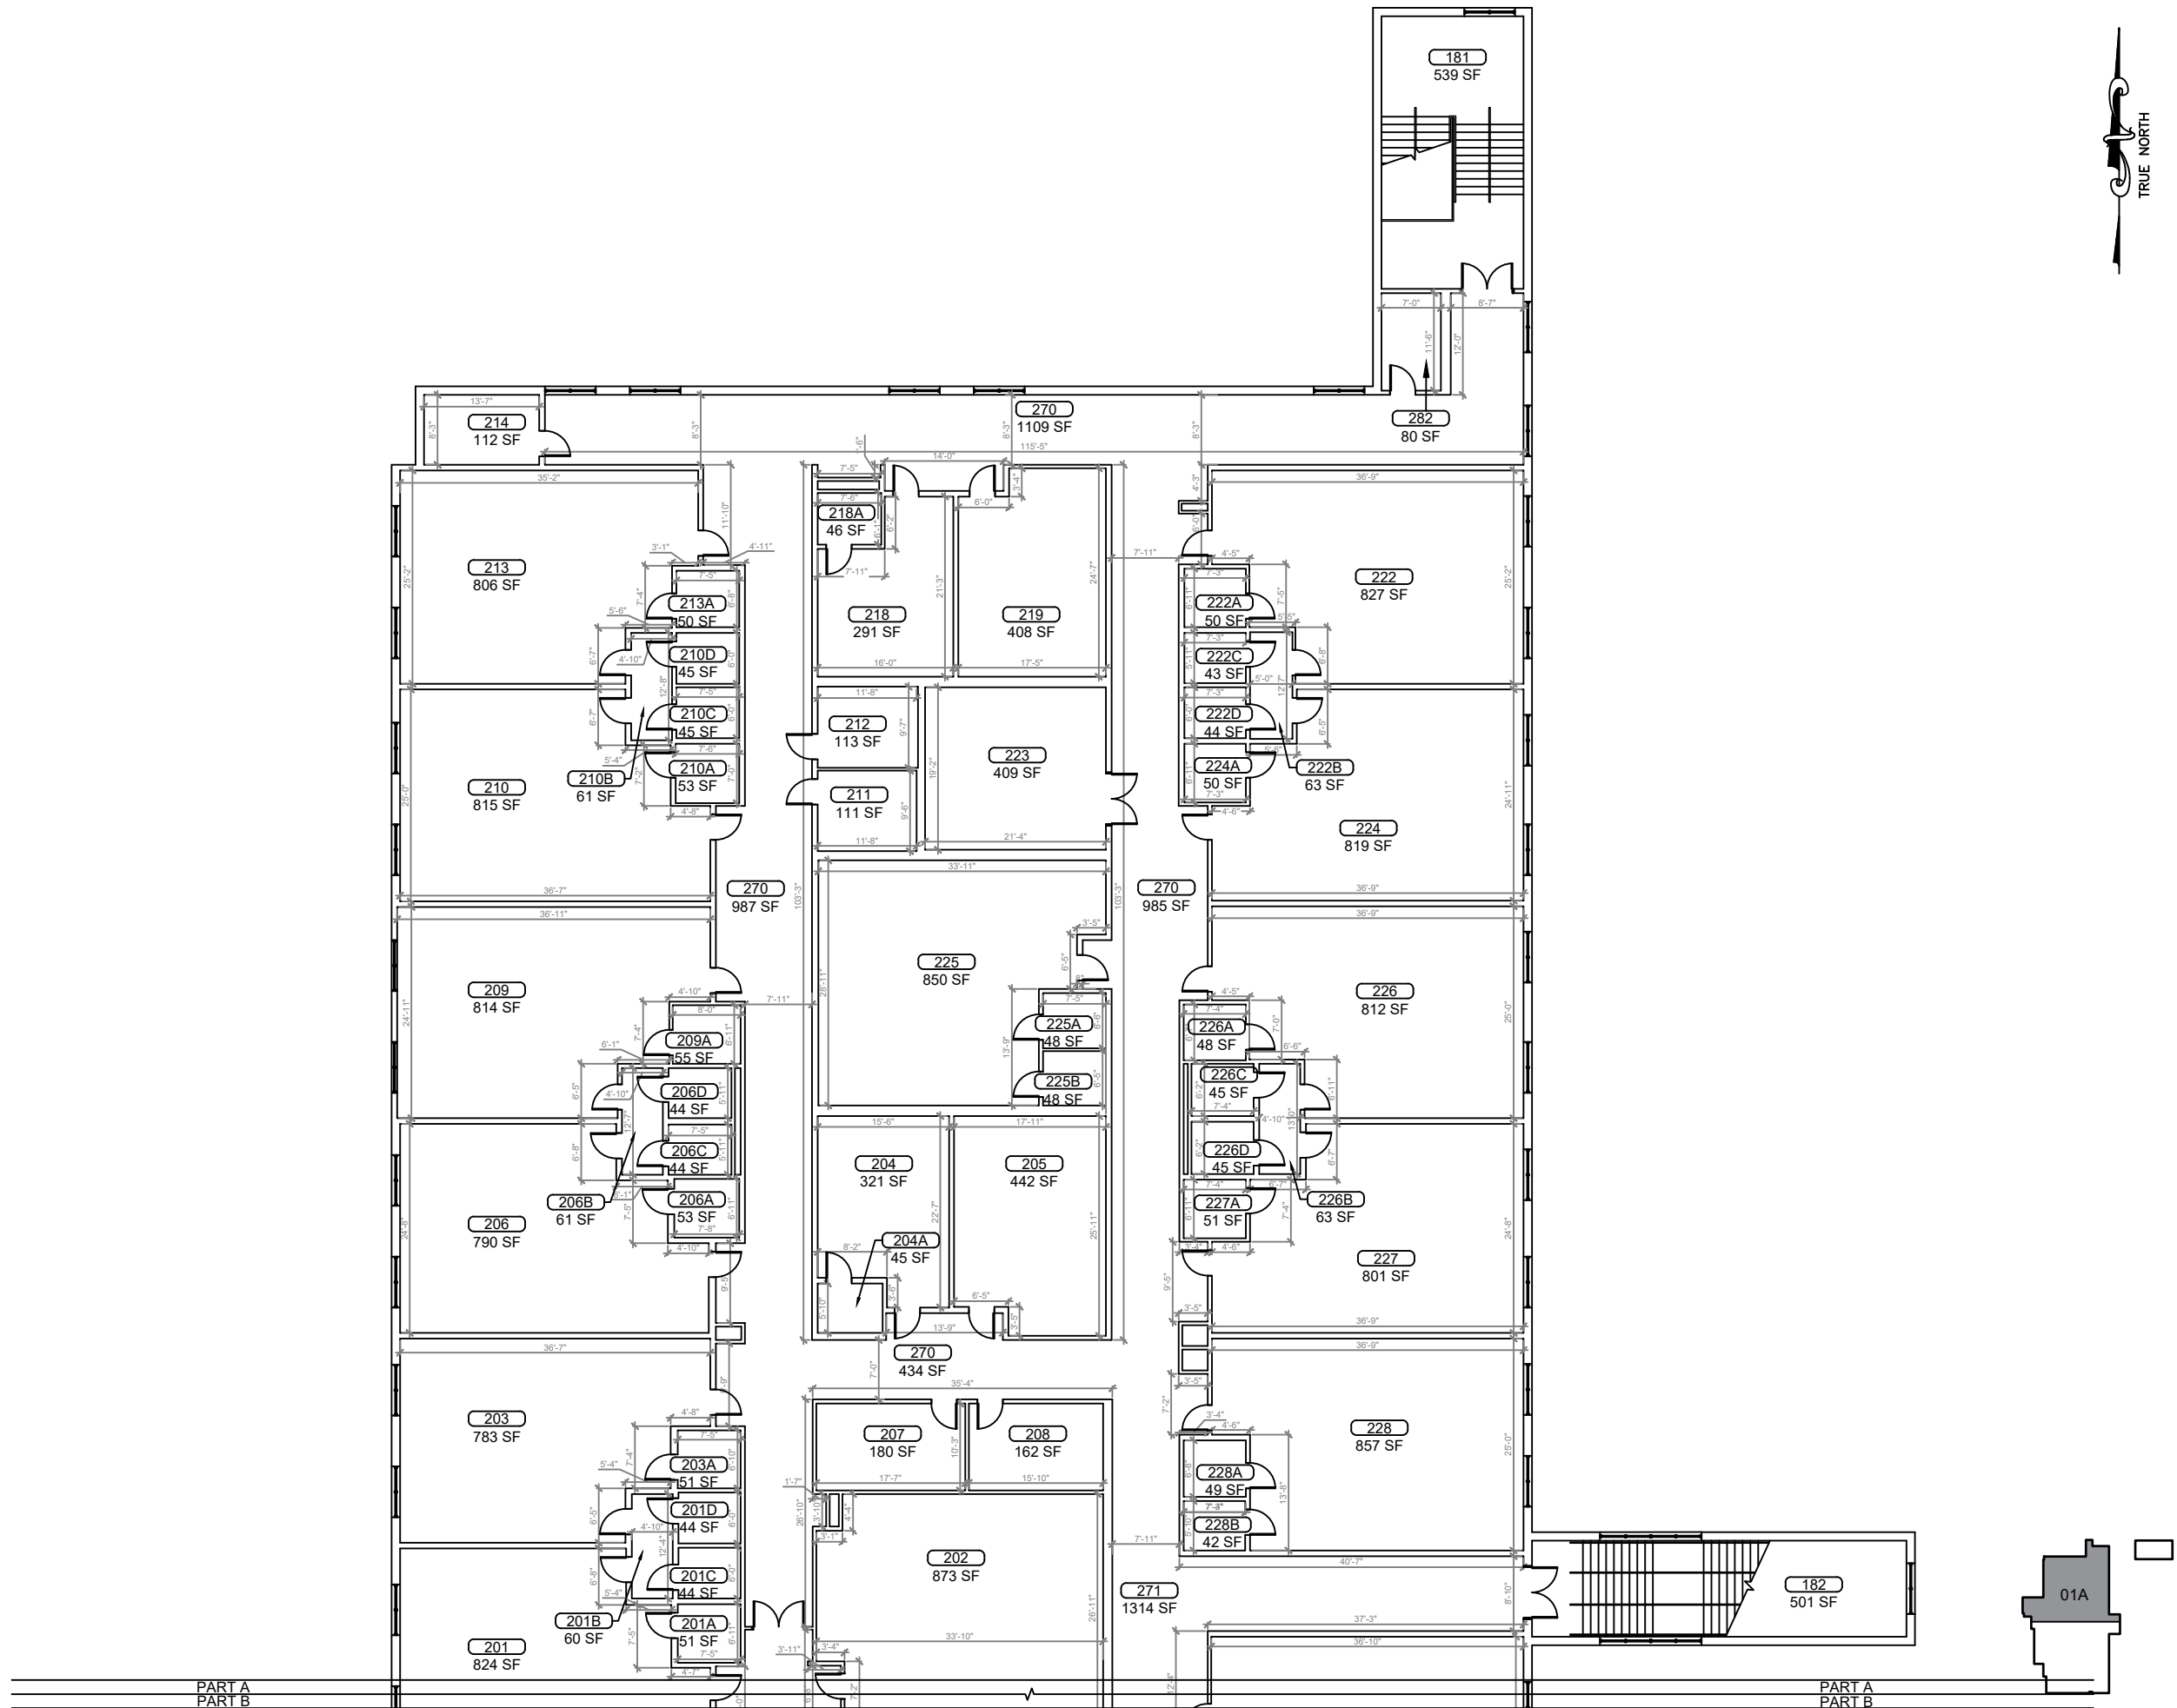

**1**  
**BUILDING 01 SECOND FLOOR PLAN PART A**  
 B-01.2A SCALE: 1/8"=1'-0"

**KEY PLAN**

REV	DATE	DESCRIPTION
A	02/05/21	PRELIMINARY FISH PLAN
B		
0		
1		
2		
3		
4		
5		
6		

ARCHIS PROJECT NO.:  
 DRAWN BY: YP  
 CHECKED BY: VP



**CMI**  
 158 Terra Mango Loop, Suite B,  
 Orlando, FL 32835  
 Main: (407) 293-4168


PREPARED BY:  
**ARCHIS**  
 350 E. Crown Point Road, Suite 1100  
 Winter Garden, FL 34787  
 Main: 888.324.2557  
 Direct: 407.439.1594

**DATE**  
 , PE  
 FL PROFESSIONAL ENGINEER LIC. #


**Sorrento ES**  
**(FISH PLAN)**  
 24605 Wallick Rd,  
 Sorrento, FL  
 SHEET DESCRIPTION  
**BUILDING 01**

SHEET NUMBER  
**B-01.2A**

ARCHIS TECHNOLOGIES - \\server-1\H\Archis\21-013 Sorrento ES\From ISP\2021-02-10\896 Lake County Sorrento ES.dwg February 10, 2021 18:23:02 PC20

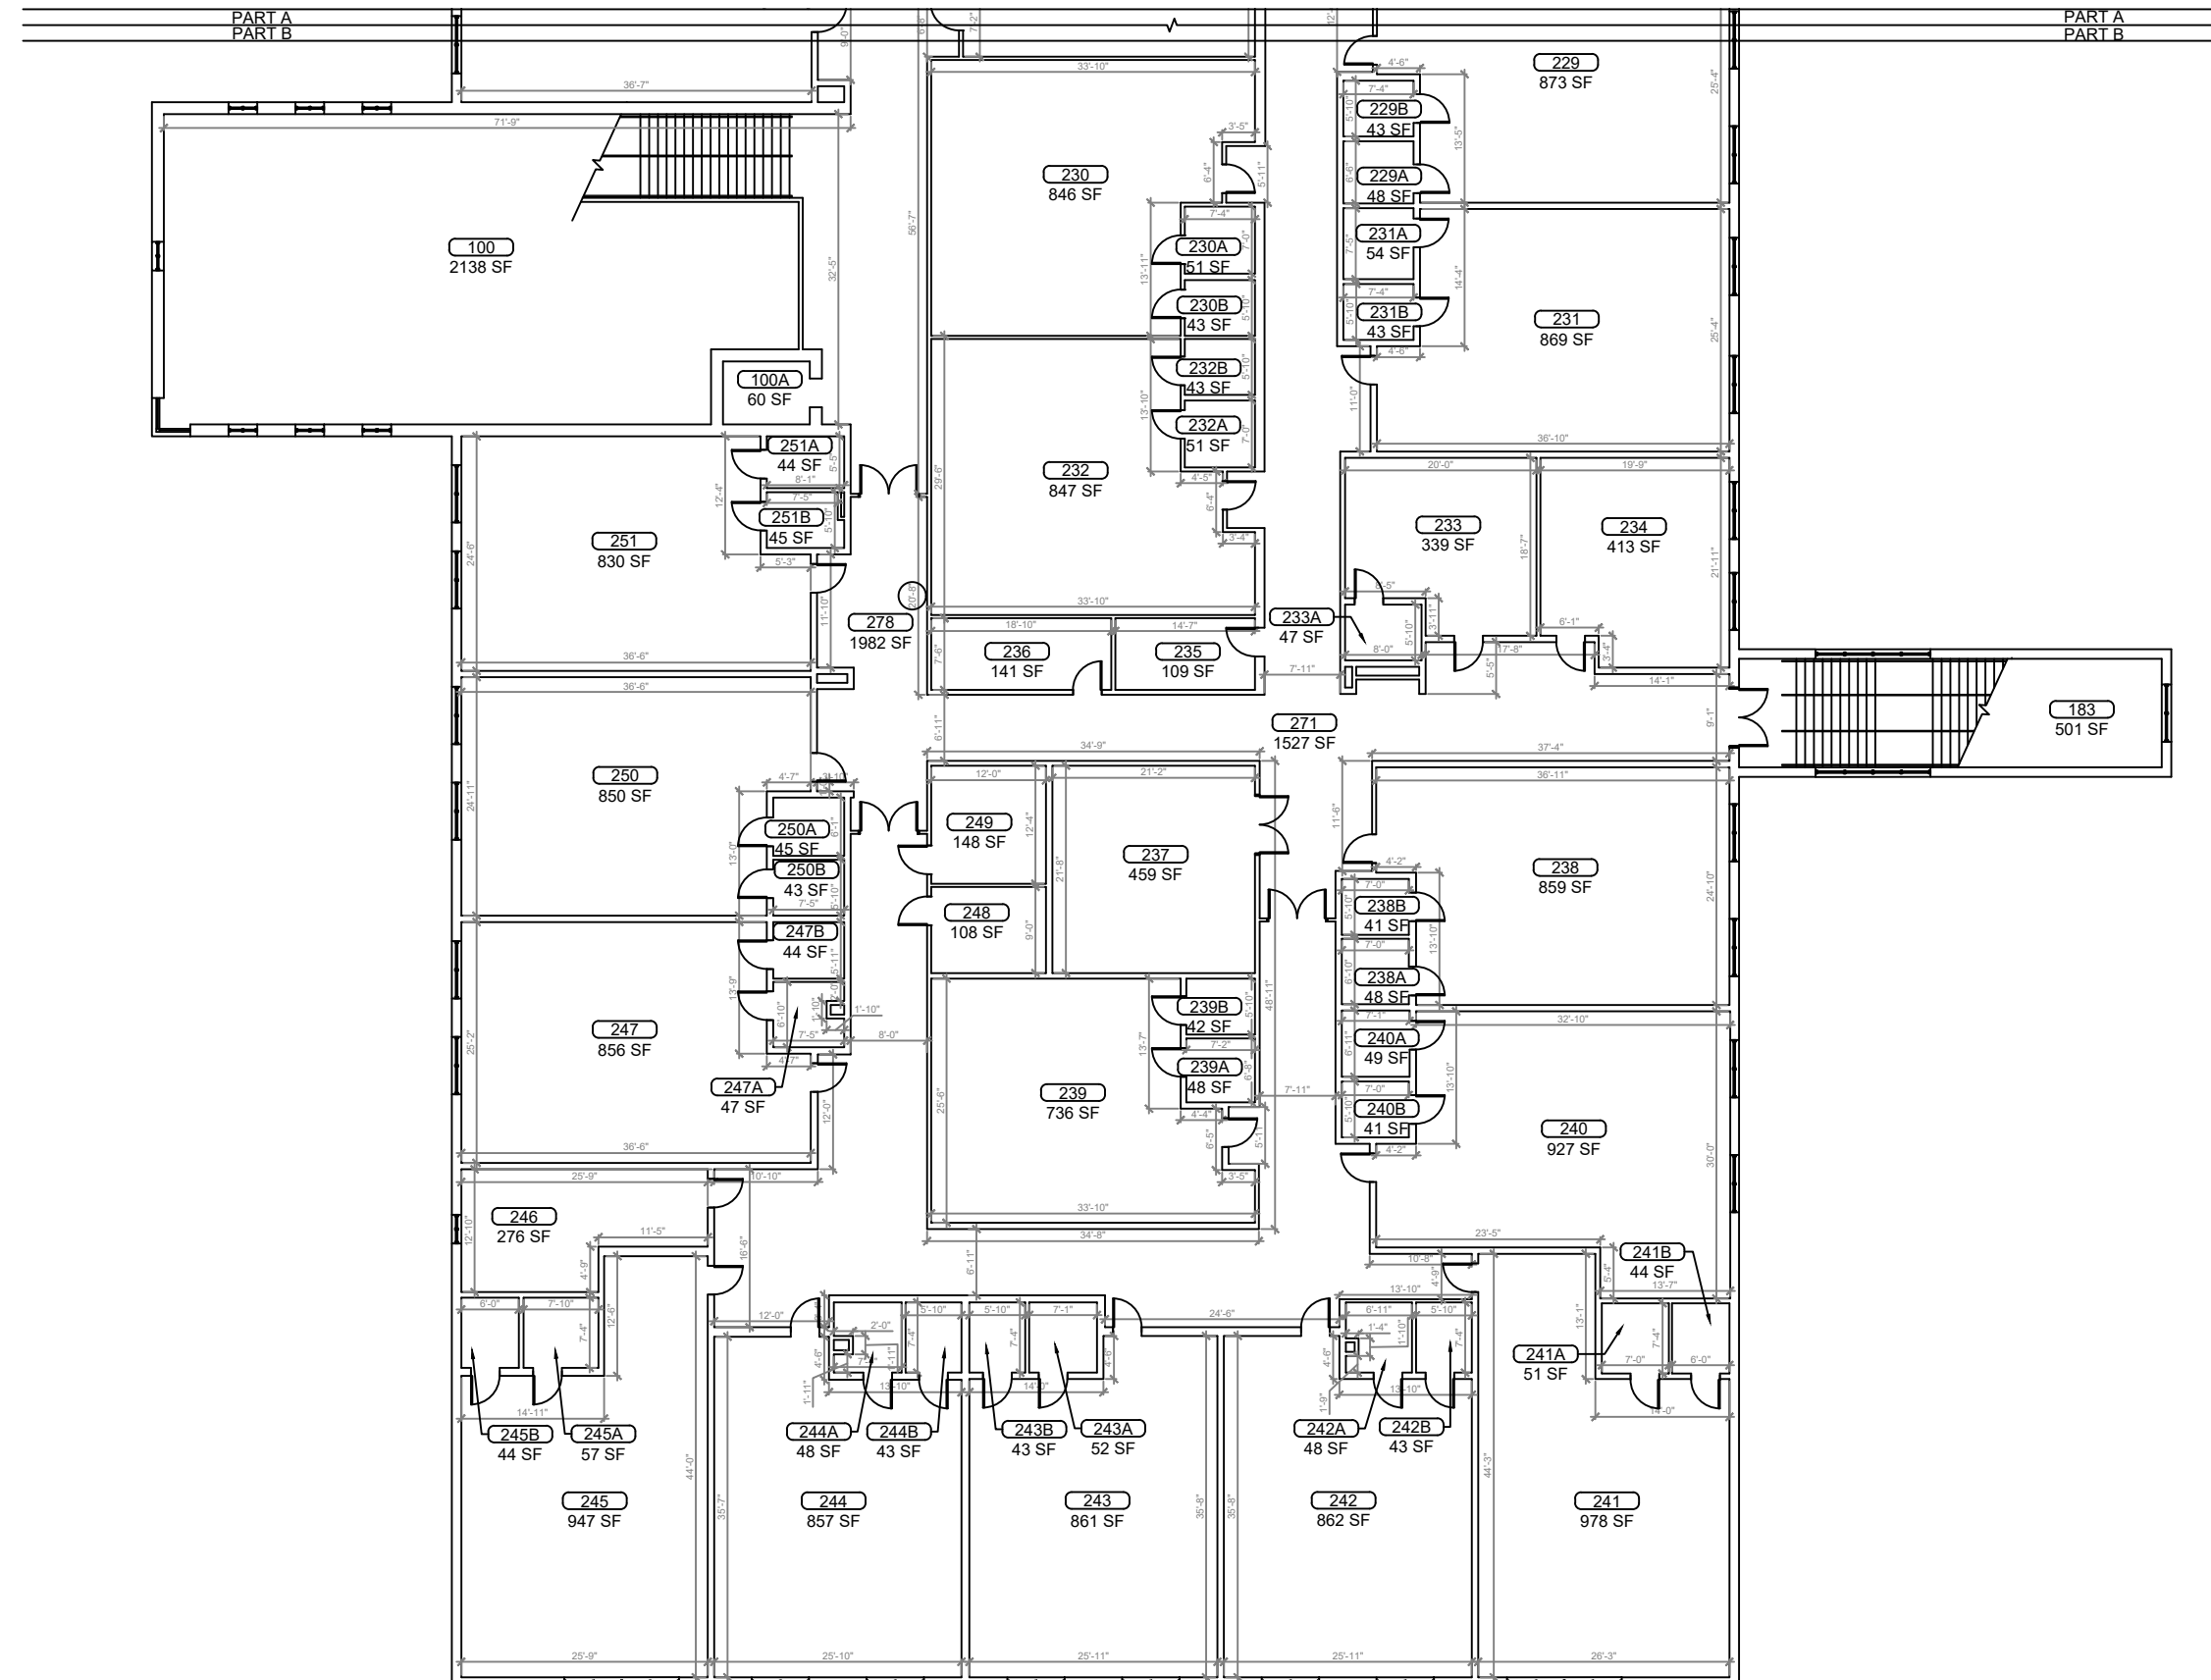

**1 BUILDING 01 SECOND FLOOR PLAN PART B**  
 B-01.2B SCALE: 1/8"=1'-0"

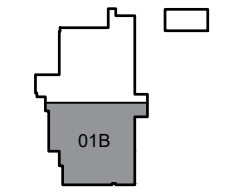

**KEY PLAN**

REV	DATE	DESCRIPTION
A	02/05/21	PRELIMINARY FISH PLAN
B		
0		
1		
2		
3		
4		
5		
6		

ARCHIS PROJECT NO.:  
 DRAWN BY: YP  
 CHECKED BY: VP



**CMI**  
 158 Terra Mango Loop, Suite B,  
 Orlando, FL 32835  
 Main: (407) 293-4168

PREPARED BY:  
**ARCHIS**  
 350 E. Crown Point Road, Suite 1100  
 Winter Garden, FL 34787  
 Main: 888.324.2557  
 Direct: 407.439.1594


**DATE**  
 , PE  
 FL PROFESSIONAL ENGINEER LIC. #

**Sorrento ES**  
**(FISH PLAN)**  
 24605 Wallick Rd,  
 Sorrento, FL  
 SHEET DESCRIPTION


**BUILDING 01**  
 SHEET NUMBER  
**B-01.2B**



ARCHIS TECHNOLOGIES - \\server-1\H\Archis\21-013 Sorrento ES\From ISP\2021-02-10\896 Lake County Sorrento ES.dwg February 10, 2021 18:23:07 PC20

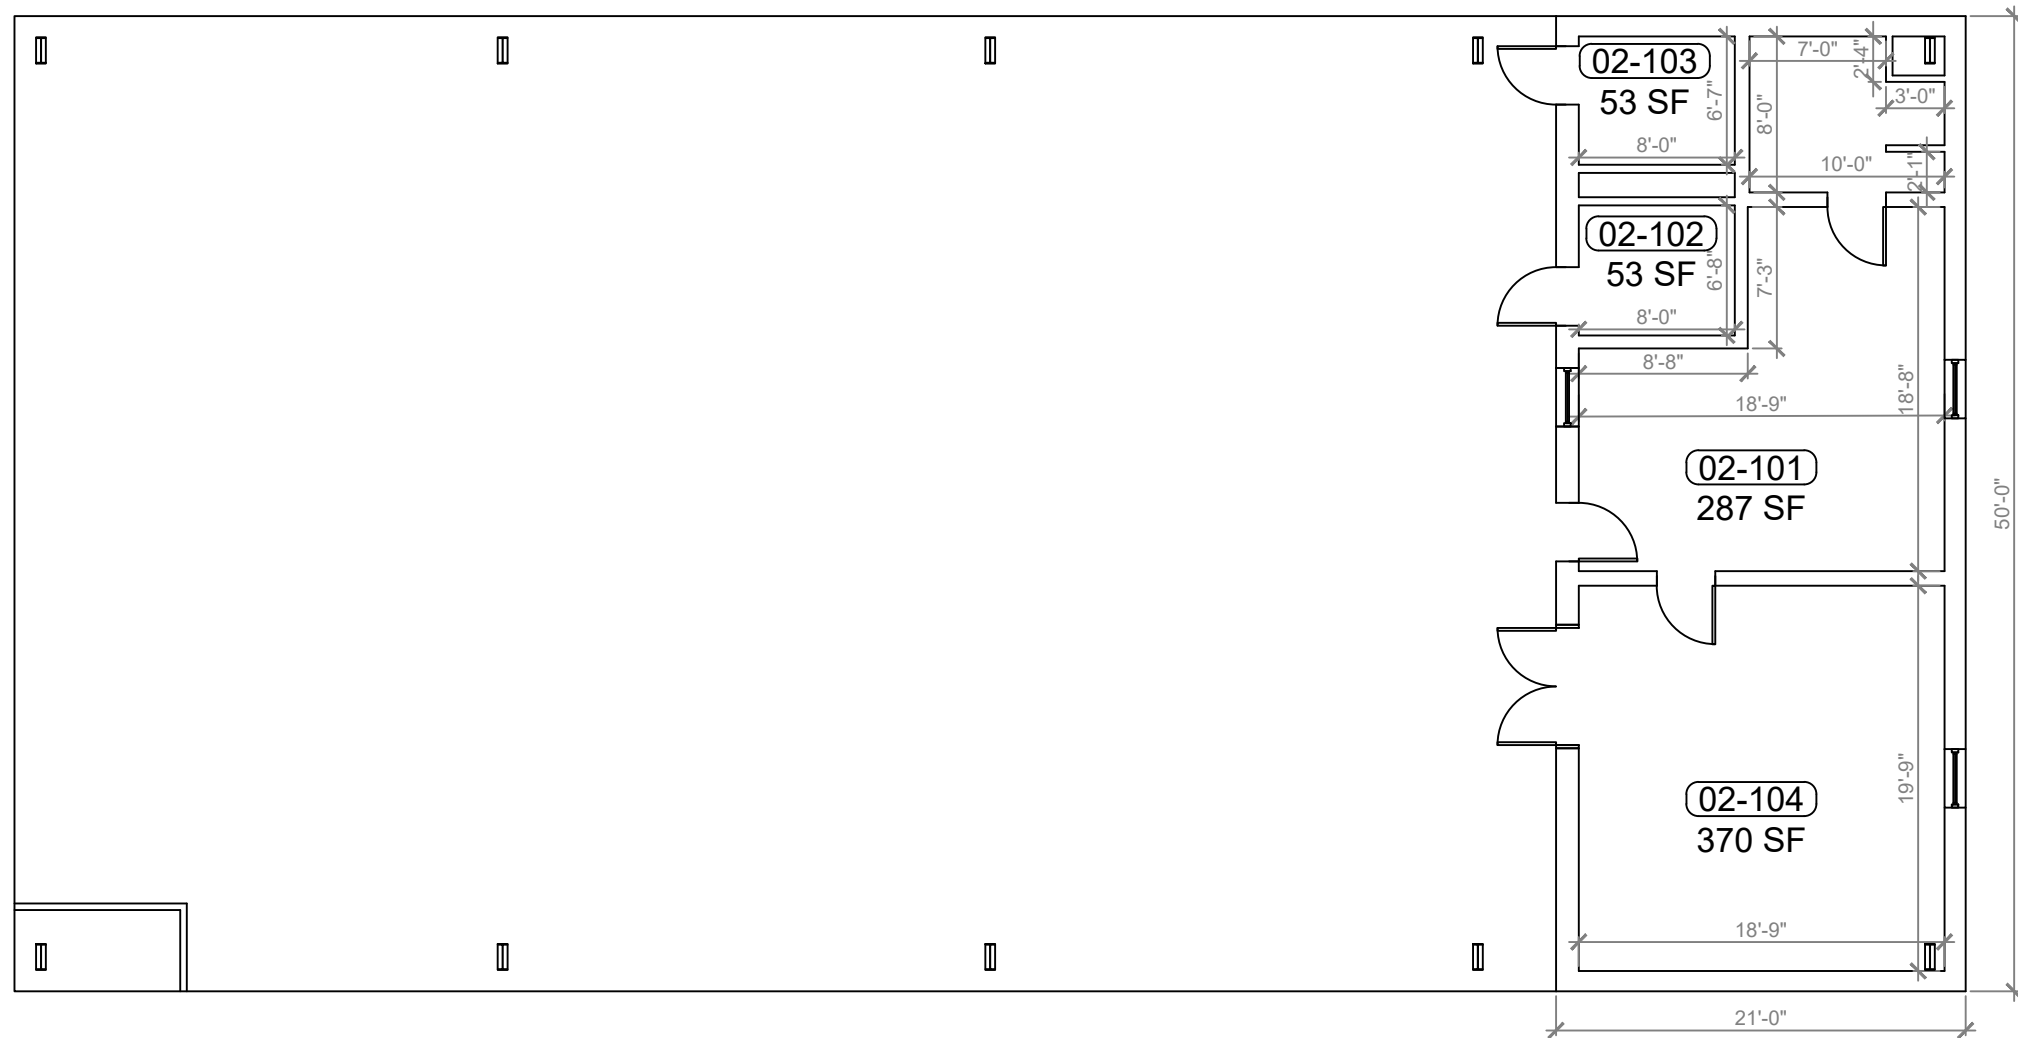

**1**  
B-02 **BUILDING 02 FLOOR PLAN**  
SCALE: 1/4"=1'-0"

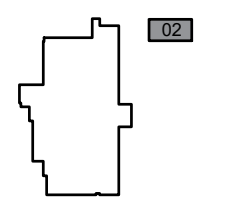

**KEY PLAN**

REV	DATE	DESCRIPTION
A	02/05/21	PRELIMINARY FISH PLAN
B		
0		
1		
2		
3		
4		
5		
6		

ARCHIS PROJECT NO.:  
 DRAWN BY: YP  
 CHECKED BY: VP



**CMI**  
 158 Terra Mango Loop, Suite B,  
 Orlando, FL 32835  
 Main: (407) 293-4168

PREPARED BY:  
**ARCHIS**  
 350 E. Crown Point Road, Suite 1100  
 Winter Garden, FL 34787  
 Main: 888.324.2557  
 Direct: 407.439.1594

DATE  
 , PE  
 FL PROFESSIONAL ENGINEER LIC. #

**Sorrento ES**  
**(FISH PLAN)**  
 24605 Wallick Rd,  
 Sorrento, FL

SHEET DESCRIPTION  
**BUILDING 02**

SHEET NUMBER  
**B-02**