


SOUTH LAKE HIGH SCHOOL

REV	DATE	DESCRIPTION
A	02/05/21	PRELIMINARY FISH PLAN
B		
0		
1		
2		
3		
4		
5		
6		

ARCHIS PROJECT NO.:
 DRAWN BY: SH CHECKED BY: YP

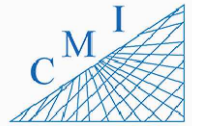

158 Terra Mango Loop, Suite B,
 Orlando, FL 32835
 Main: (407) 293-4168

PREPARED BY:
 ARCHIS
 350 E. Crown Point Road, Suite 1100
 Winter Garden, FL 34787
 Main: 888.324.2557
 Direct: 407.439.1594

DATE _____
 _____, PE
 FL PROFESSIONAL ENGINEER LIC. # _____

South Lake High School (FISH PLAN)
 15600 Silver Eagle Rd, Groveland, FL


SHEET DESCRIPTION
AERIAL VIEW

SHEET NUMBER
SP-01



INDEX OF DRAWINGS

SHT. NO.	DESCRIPTION
SP-01	AERIAL
SP-02	SITE PLAN
B-01	OVERALL BUILDING 01
B-01	BUILDING 01 FIRST FLOOR
B-01	BUILDING 01 SECOND FLOOR
B-01	BUILDING 01 FIRST FLOOR
B-01	BUILDING 01 SECOND FLOOR
B-01	BUILDING 01 FIRST FLOOR
B-01	BUILDING 01 SECOND FLOOR
B-01	BUILDING 01 FIRST FLOOR
B-01	BUILDING 01 SECOND FLOOR
B-01	BUILDING 01
B-02	BUILDING 06
B-03	BUILDING 07
B-04	BUILDING 08
B-05	BUILDING 09
B-06	BUILDING 10
B-07	BUILDING 11
B-08	BUILDING 12,13,14 & 16
B-09	BUILDING 15
B-10	BUILDING 17

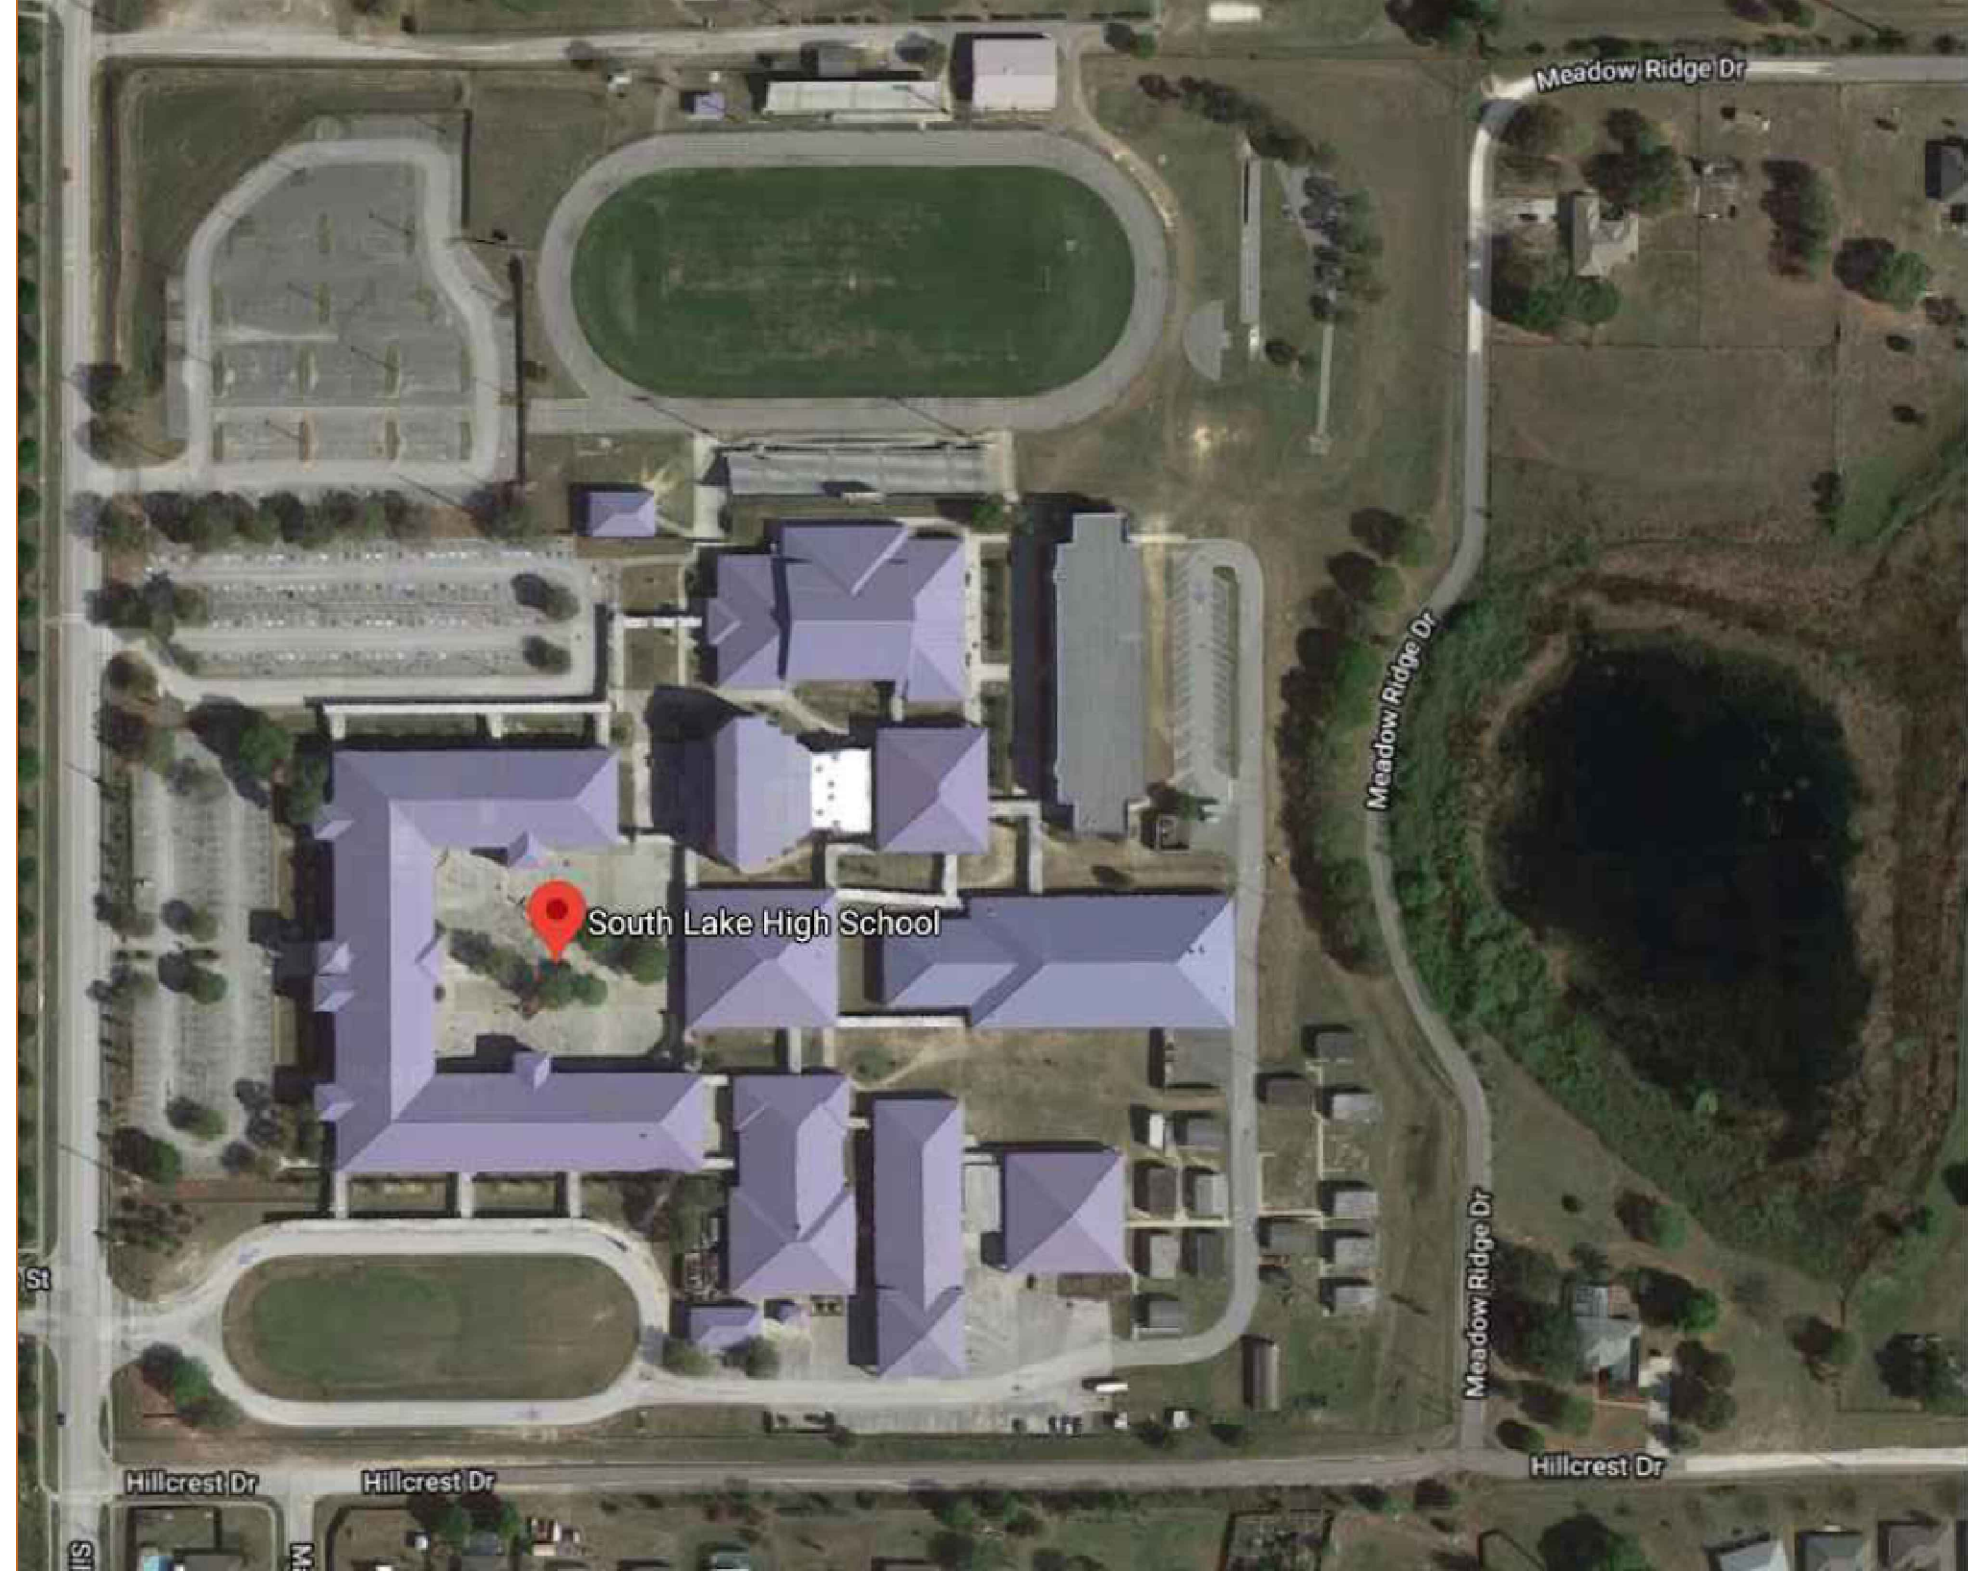


1 AERIAL VIEW
 SP-01 SCALE: 1:300'

ARCHIS TECHNOLOGIES - C:\Users\Pier\Desktop\Archis\Projects\CMI\South Lake HS\CAD\896 Fish Survey South Lake HS 2-4-21.dwg February 4, 2021 4:01:16 PM Pier

LEGEND


- 01-ADMINISTRATION/CLASSROOM
- 06-GYM
- 07-AUDITORIUM
- 08-BAND/MUSIC
- 09-MEDIA CENTER
- 10-CAFETERIA
- 11-VOCATIONAL CLASSROOM
- 12-AGRICULTURE
- 14-RESTROOM
- 15-FOOD SERVICE
- 16-FIELD HOUSE
- 17-CLASSROOM
- 99-PORTABLES

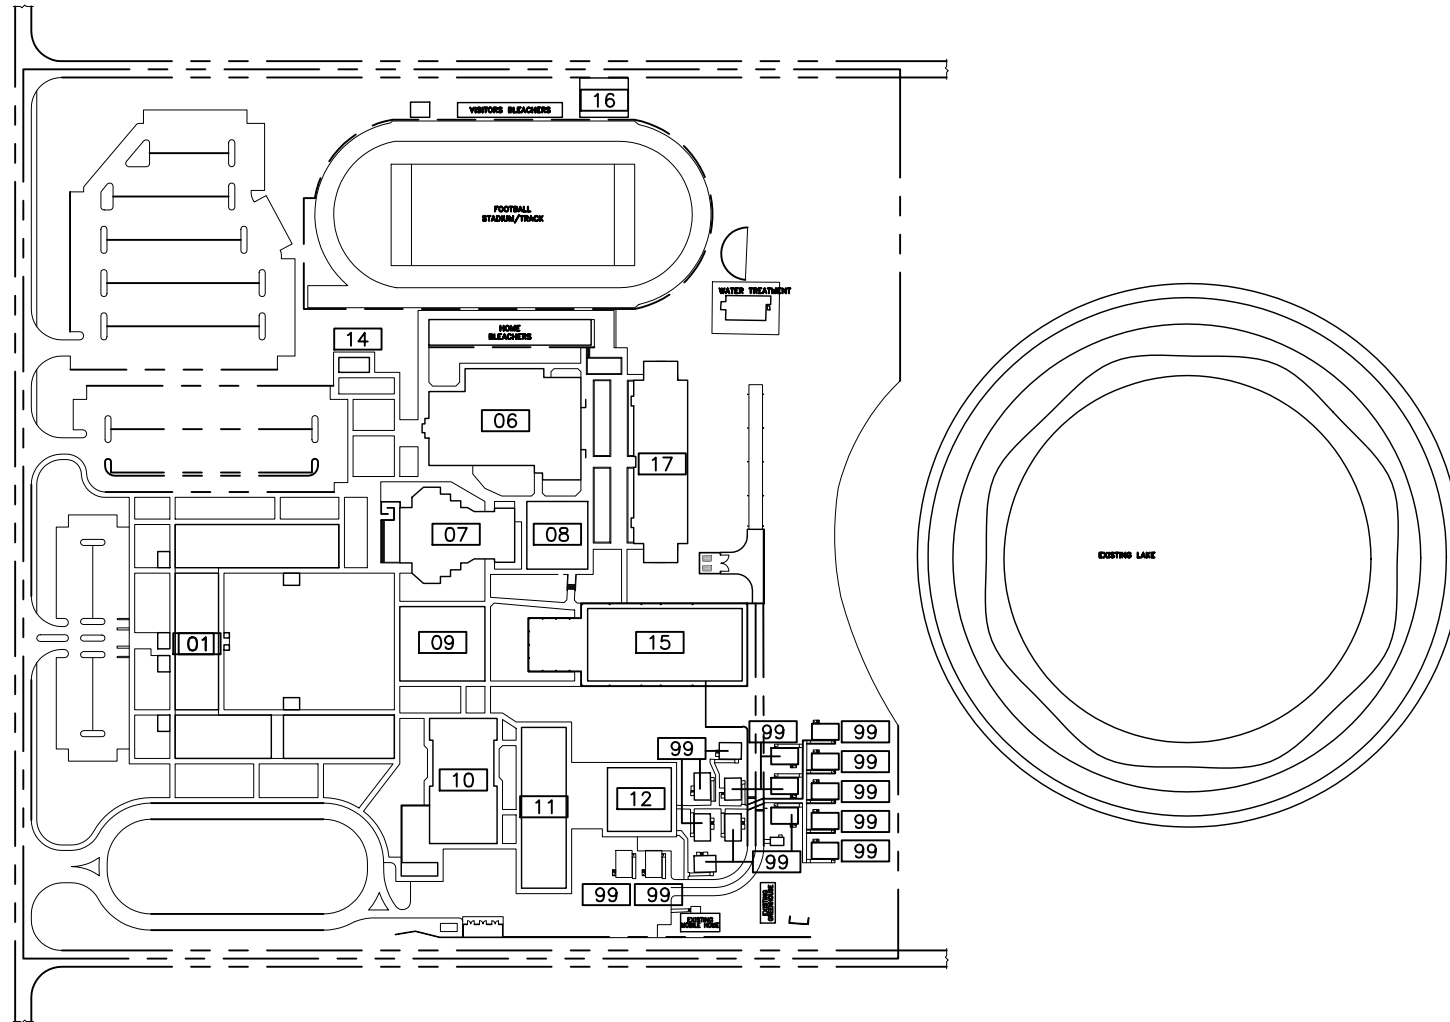

REV	DATE	DESCRIPTION
A	02/05/21	PRELIMINARY FISH PLAN
B		
0		
1		
2		
3		
4		
5		
6		

ARCHIS PROJECT NO.:

DRAWN BY: SH CHECKED BY: YP

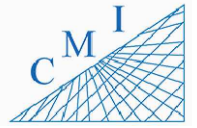

158 Terra Mango Loop, Suite B,
Orlando, FL 32835
Main: (407) 293-4168

PREPARED BY:

ARCHIS

350 E. Crown Point Road, Suite 1100
Winter Garden, FL 34787
Main: 888.324.2557
Direct: 407.439.1594

DATE _____


_____, PE
FL PROFESSIONAL ENGINEER LIC. # _____

South Lake High School (FISH PLAN)



15600 Silver Eagle Rd, Groveland, FL

SHEET DESCRIPTION
OVERALL SITE PLAN

SHEET NUMBER
SP-02

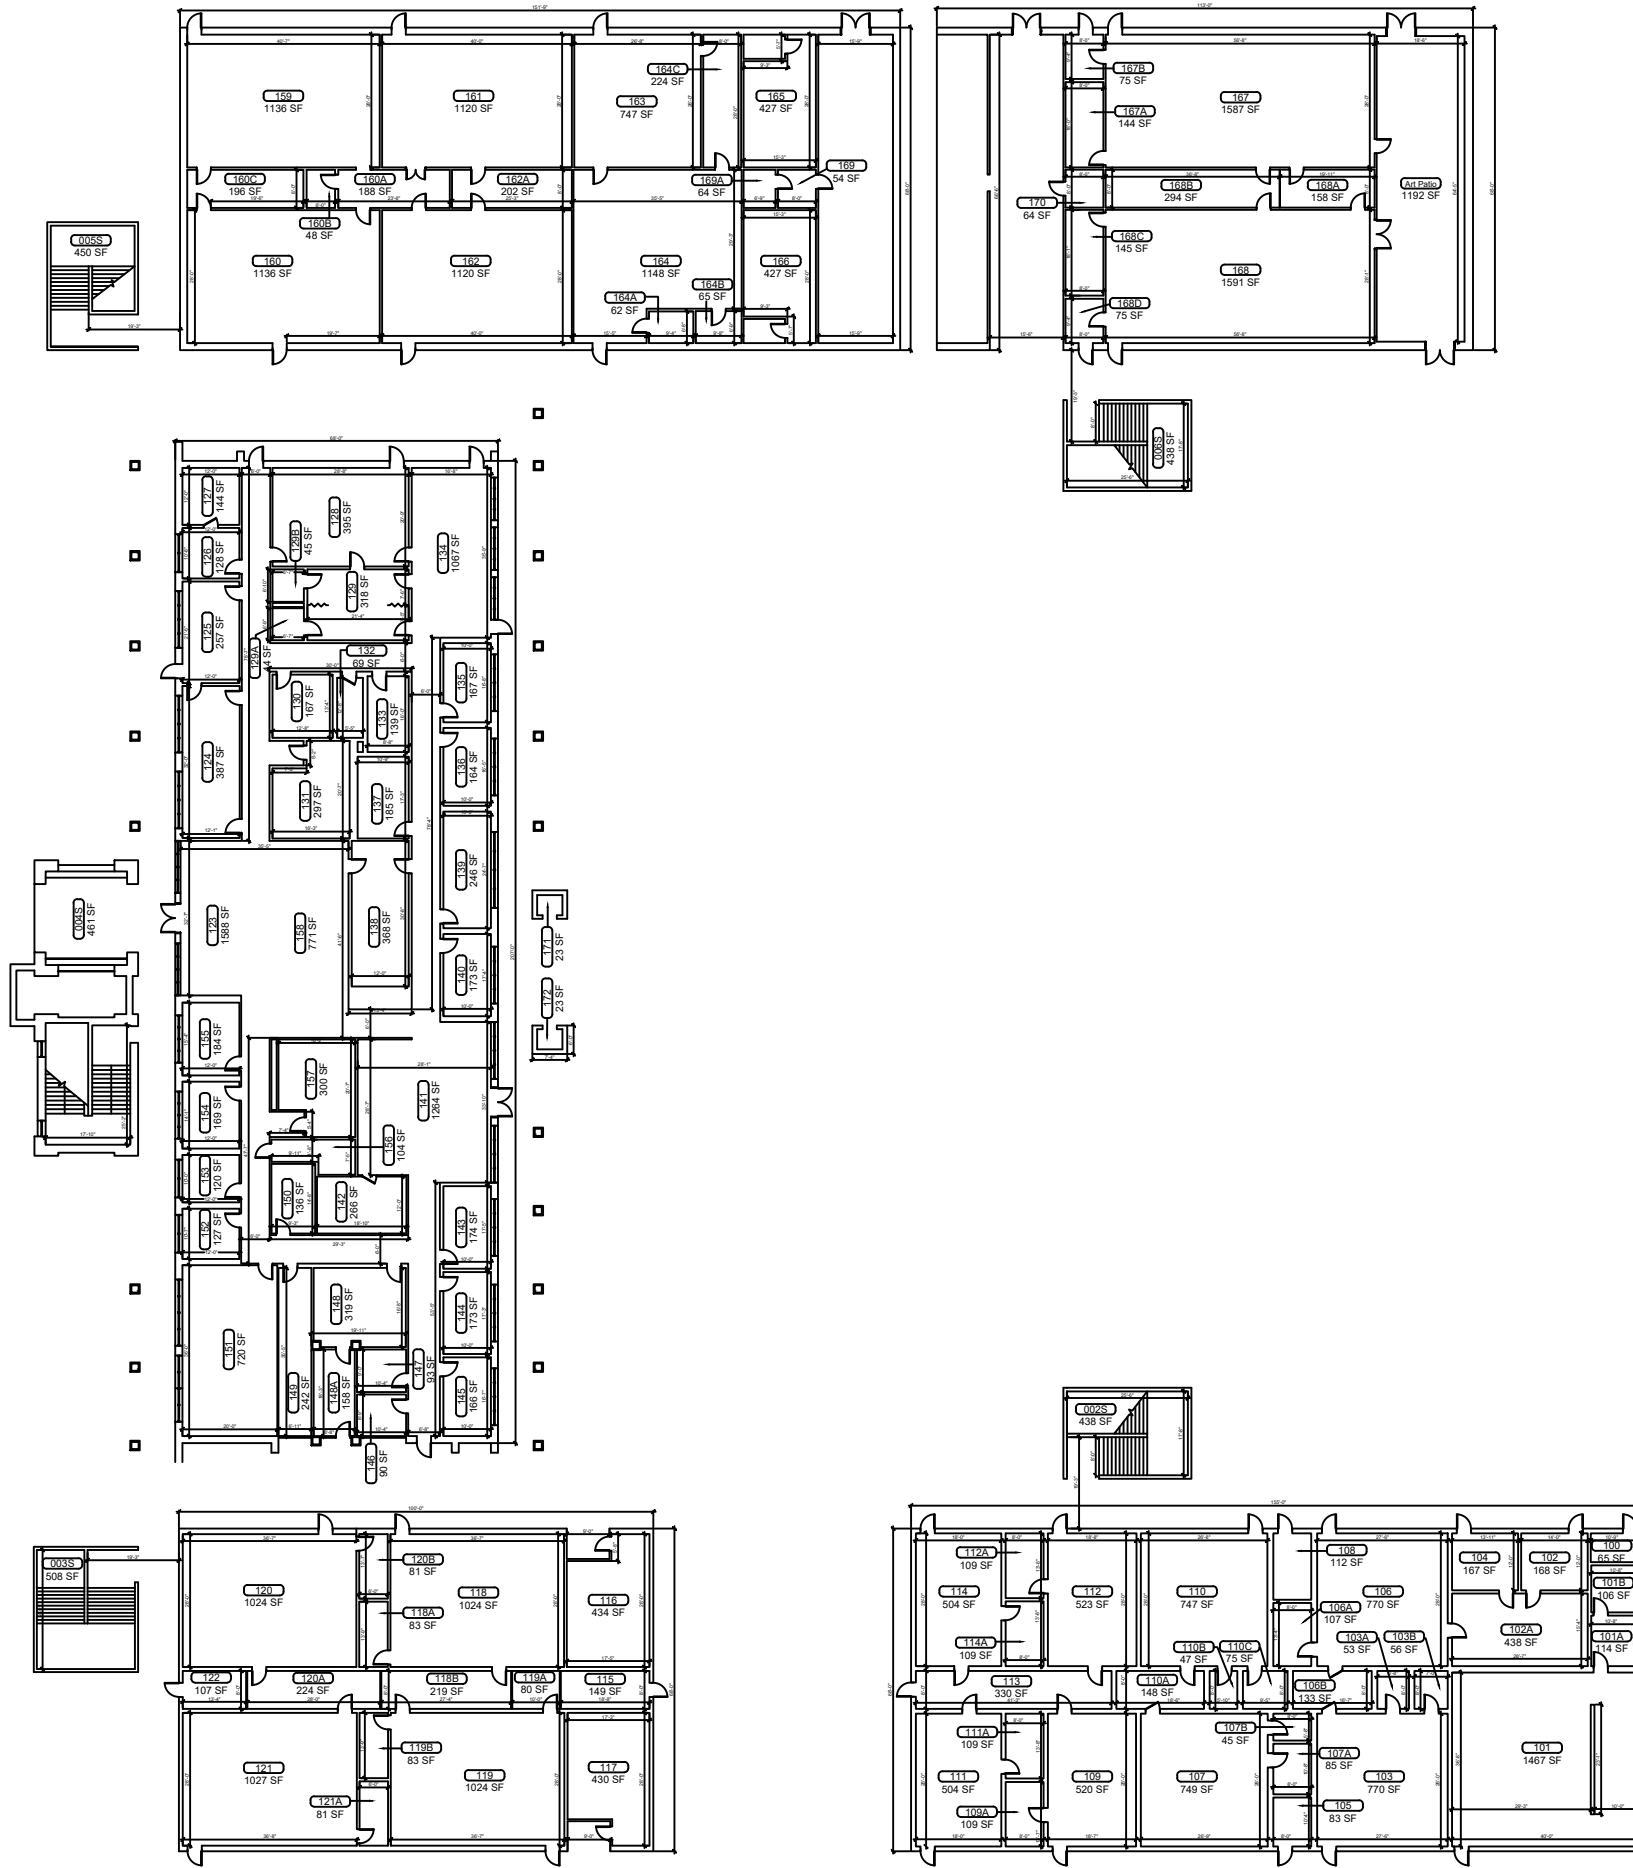


1 OVERALL BUILDING 01 FLOOR PLAN
 B-01 SCALE: 1/16"=1'-0"

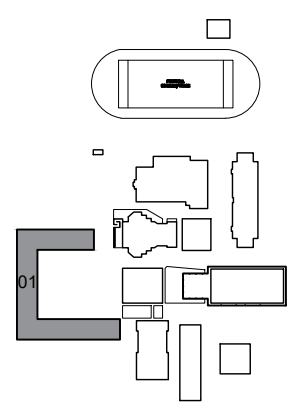 

KEY PLAN

REV	DATE	DESCRIPTION
A	02/05/21	PRELIMINARY FISH PLAN
B		
0		
1		
2		
3		
4		
5		
6		

ARCHIS PROJECT NO.:
 DRAWN BY: SH CHECKED BY: YP

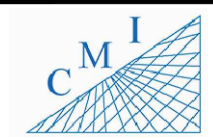

158 Terra Mango Loop, Suite B,
 Orlando, FL 32835
 Main: (407) 293-4168

PREPARED BY:
ARCHIS
 350 E. Crown Point Road, Suite 1100
 Winter Garden, FL 34787
 Main: 888.324.2557
 Direct: 407.439.1594


DATE
 , PE
 FL PROFESSIONAL ENGINEER LIC. #

South Lake High School (FISH PLAN)
 15600 Silver Eagle Rd, Groveland, FL


SHEET DESCRIPTION
OVERALL BUILDING 01

SHEET NUMBER
B-01

ARCHIS TECHNOLOGIES - C:\Users\Pier\Desktop\Archis\Projects\CMI\South Lake HS\CAD\896 Fish Survey South Lake HS 2-4-21.dwg February 4, 2021 4:01:19 PM Pier

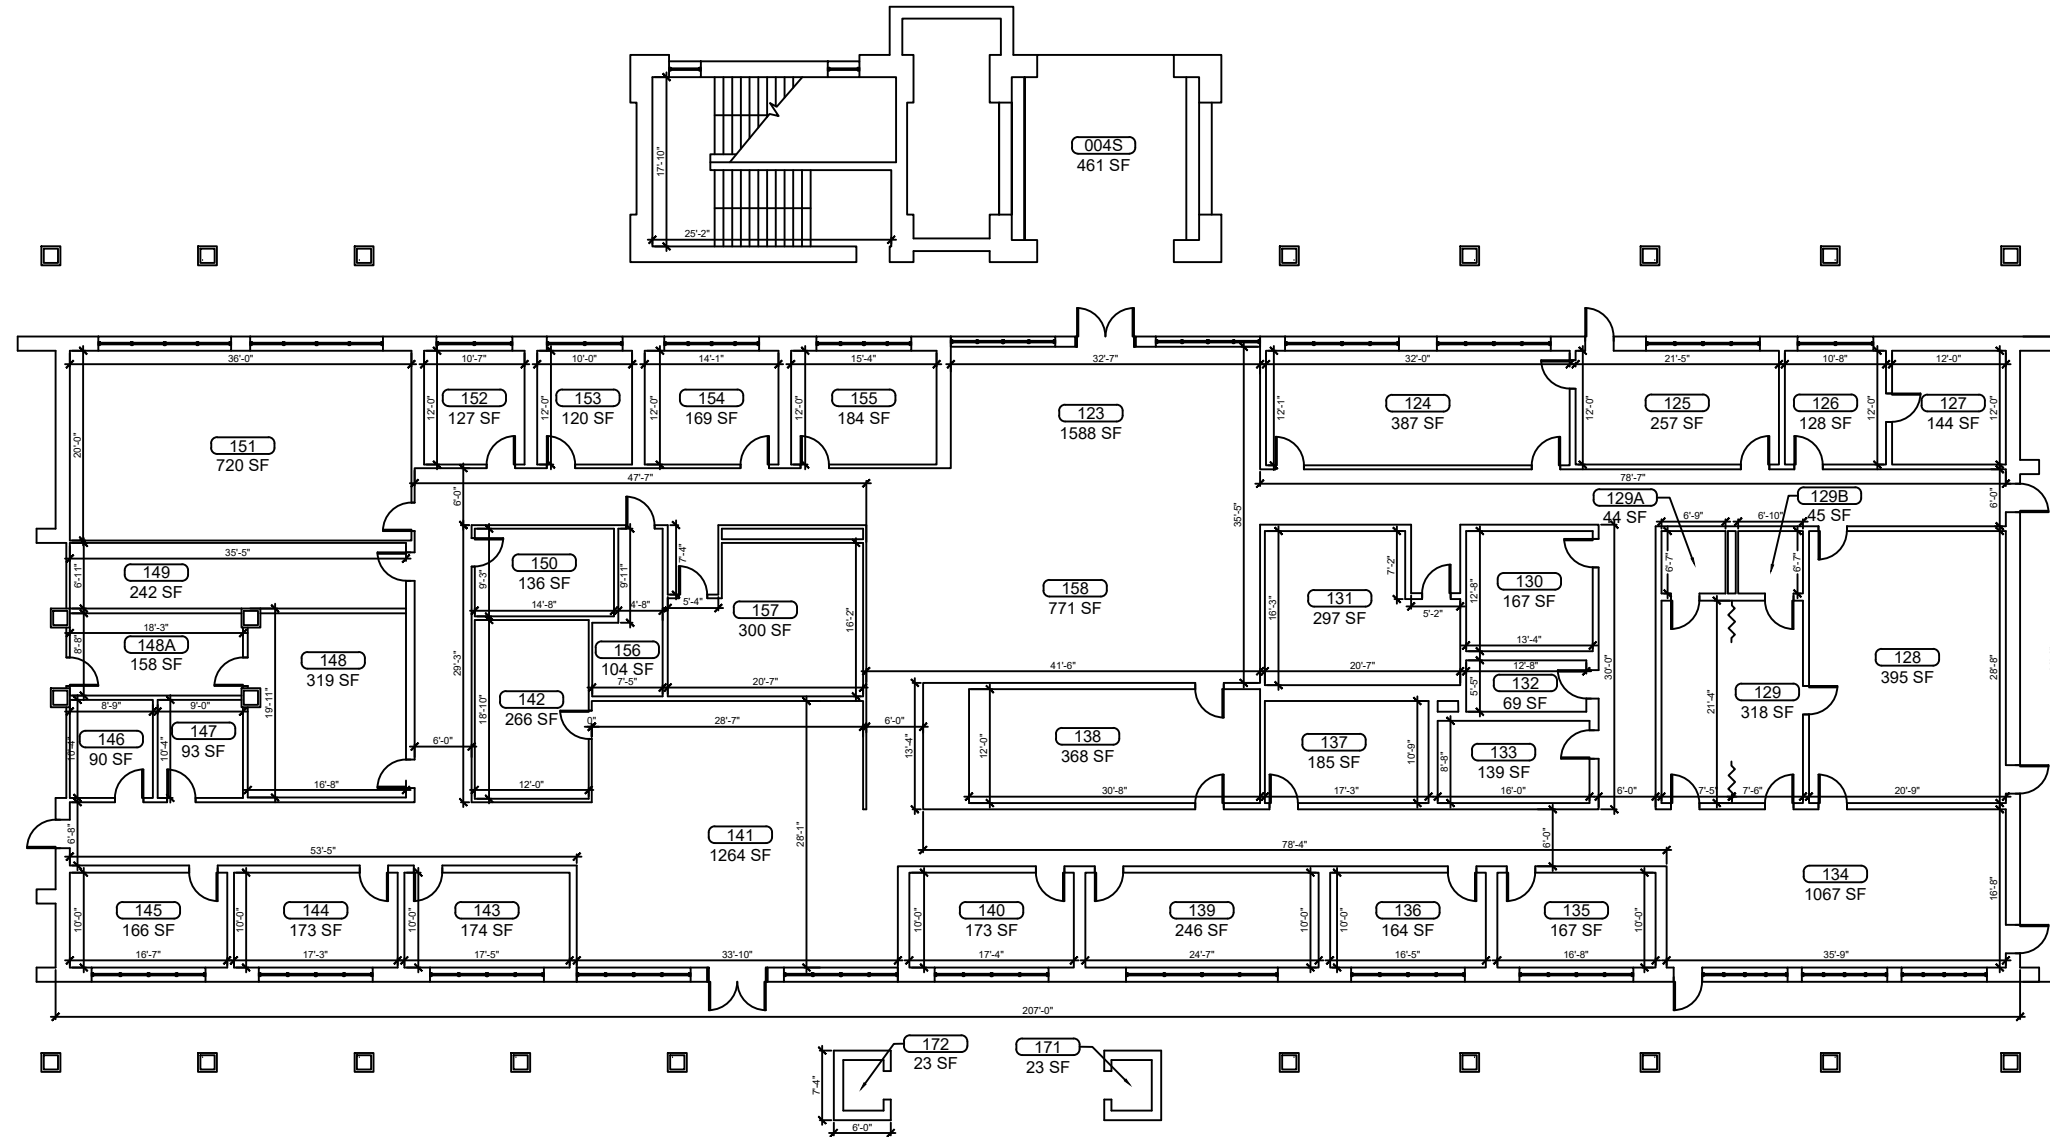


1
B-01 **BUILDING 01 FIRST FLOOR PLAN**
SCALE: 1/8"=1'-0"

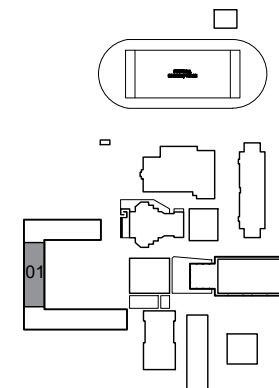

KEY PLAN

REV	DATE	DESCRIPTION
A	02/05/21	PRELIMINARY FISH PLAN
B		
0		
1		
2		
3		
4		
5		
6		

ARCHIS PROJECT NO.:
DRAWN BY: SH CHECKED BY: YP

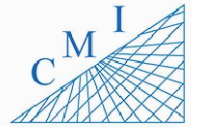

158 Terra Mango Loop, Suite B,
Orlando, FL 32835
Main: (407) 293-4168

PREPARED BY:
ARCHIS
350 E. Crown Point Road, Suite 1100
Winter Garden, FL 34787
Main: 888.324.2557
Direct: 407.439.1594



DATE
_____, PE
FL PROFESSIONAL ENGINEER LIC. #

South Lake High School (FISH PLAN)
15600 Silver Eagle Rd, Groveland, FL
SHEET DESCRIPTION

BUILDING 01

SHEET NUMBER
B-01

ARCHIS TECHNOLOGIES - C:\Users\Pier\Desktop\Archis\Projects\CMI\South Lake HS\CAD\896 Fish Survey South Lake HS 2-4-21.dwg February 4, 2021 4:01:19 PM Pier

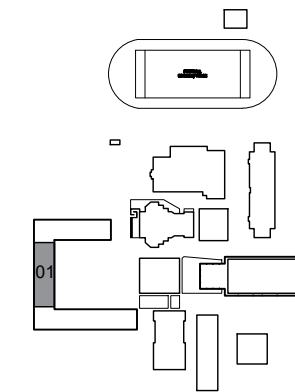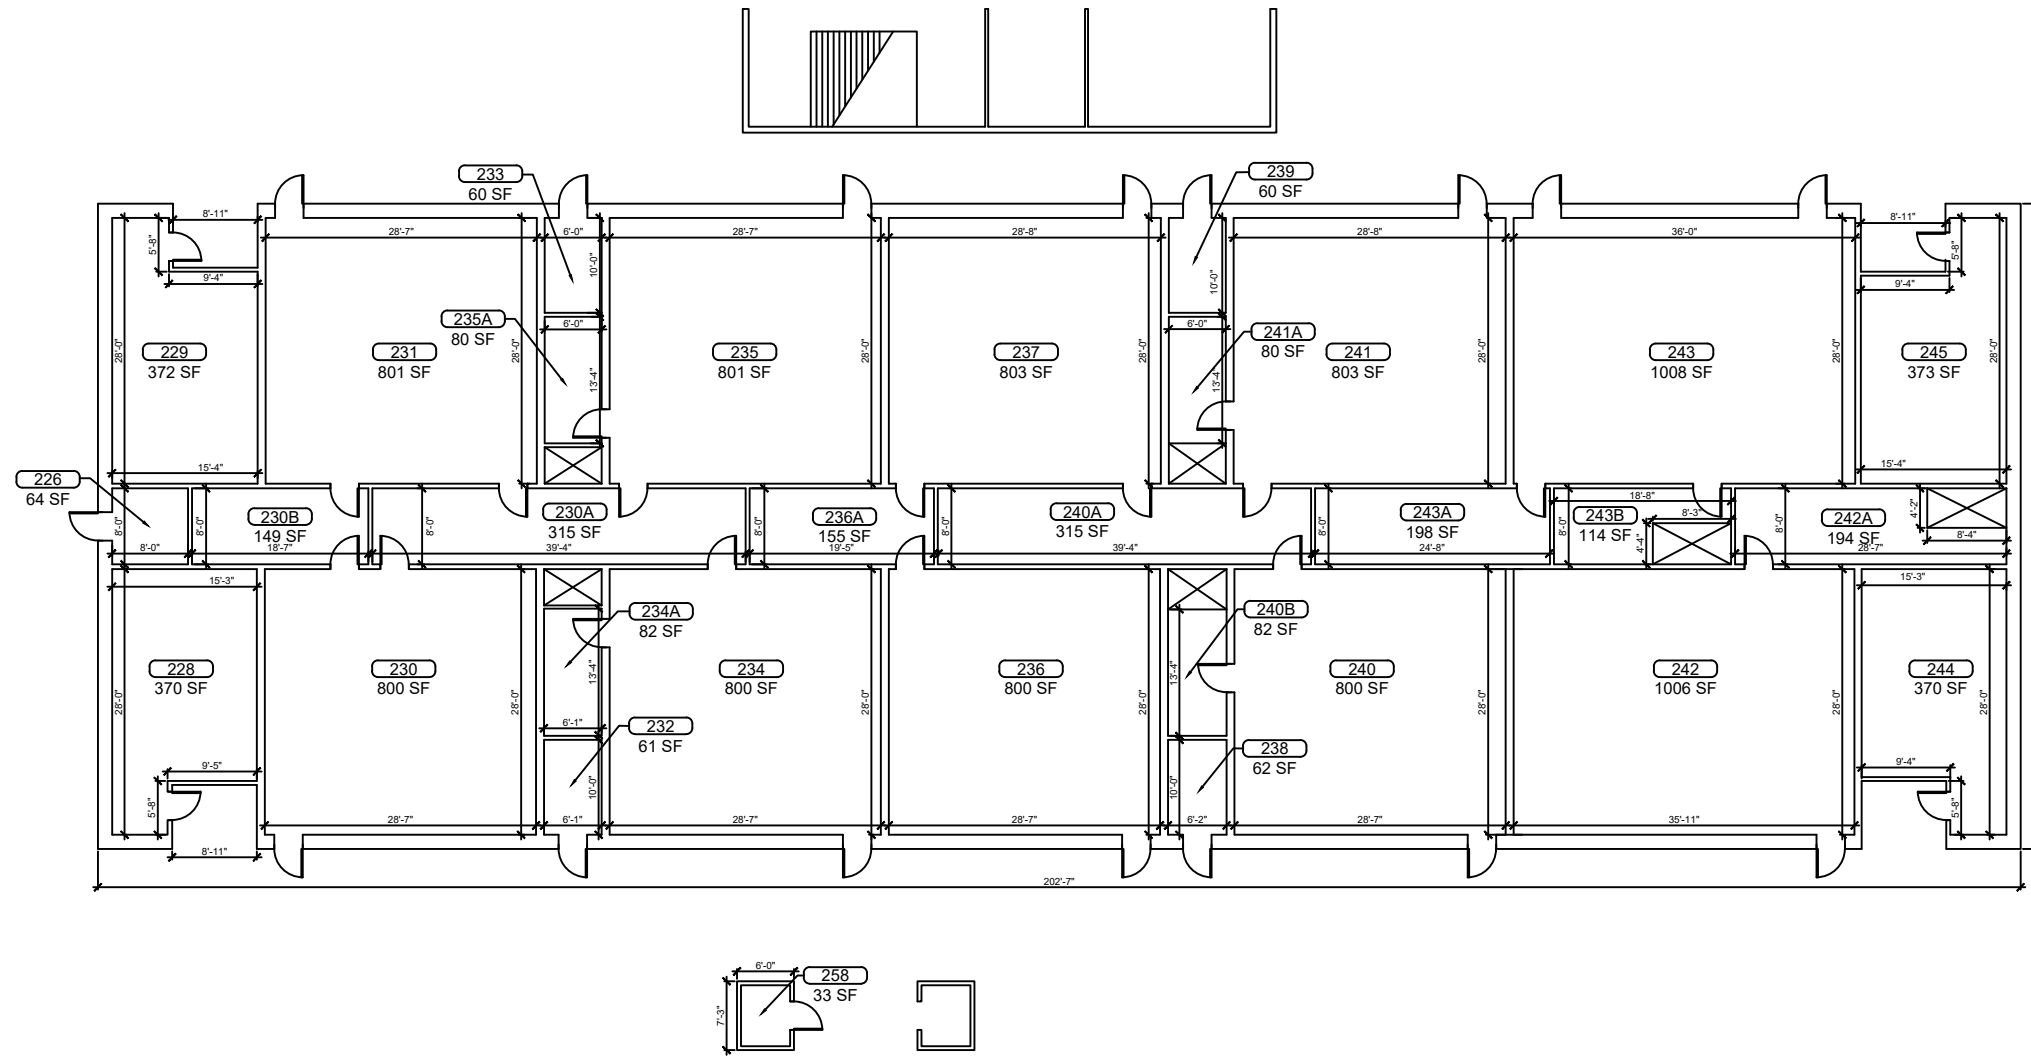


KEY PLAN

1
B-01 **BUILDING 01 SECOND FLOOR PLAN**
SCALE: 1/8"=1'-0"

REV	DATE	DESCRIPTION
A	02/05/21	PRELIMINARY FISH PLAN
B		
0		
1		
2		
3		
4		
5		
6		

ARCHIS PROJECT NO.:
DRAWN BY: SH CHECKED BY: YP

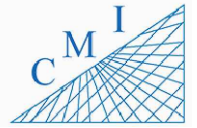

158 Terra Mango Loop, Suite B,
Orlando, FL 32835
Main: (407) 293-4168


PREPARED BY:
ARCHIS
350 E. Crown Point Road, Suite 1100
Winter Garden, FL 34787
Main: 888.324.2557
Direct: 407.439.1594

DATE _____
, PE
FL PROFESSIONAL ENGINEER LIC. # _____


South Lake High School (FISH PLAN)
15600 Silver Eagle Rd, Groveland, FL

SHEET DESCRIPTION
BUILDING 01

SHEET NUMBER
B-01

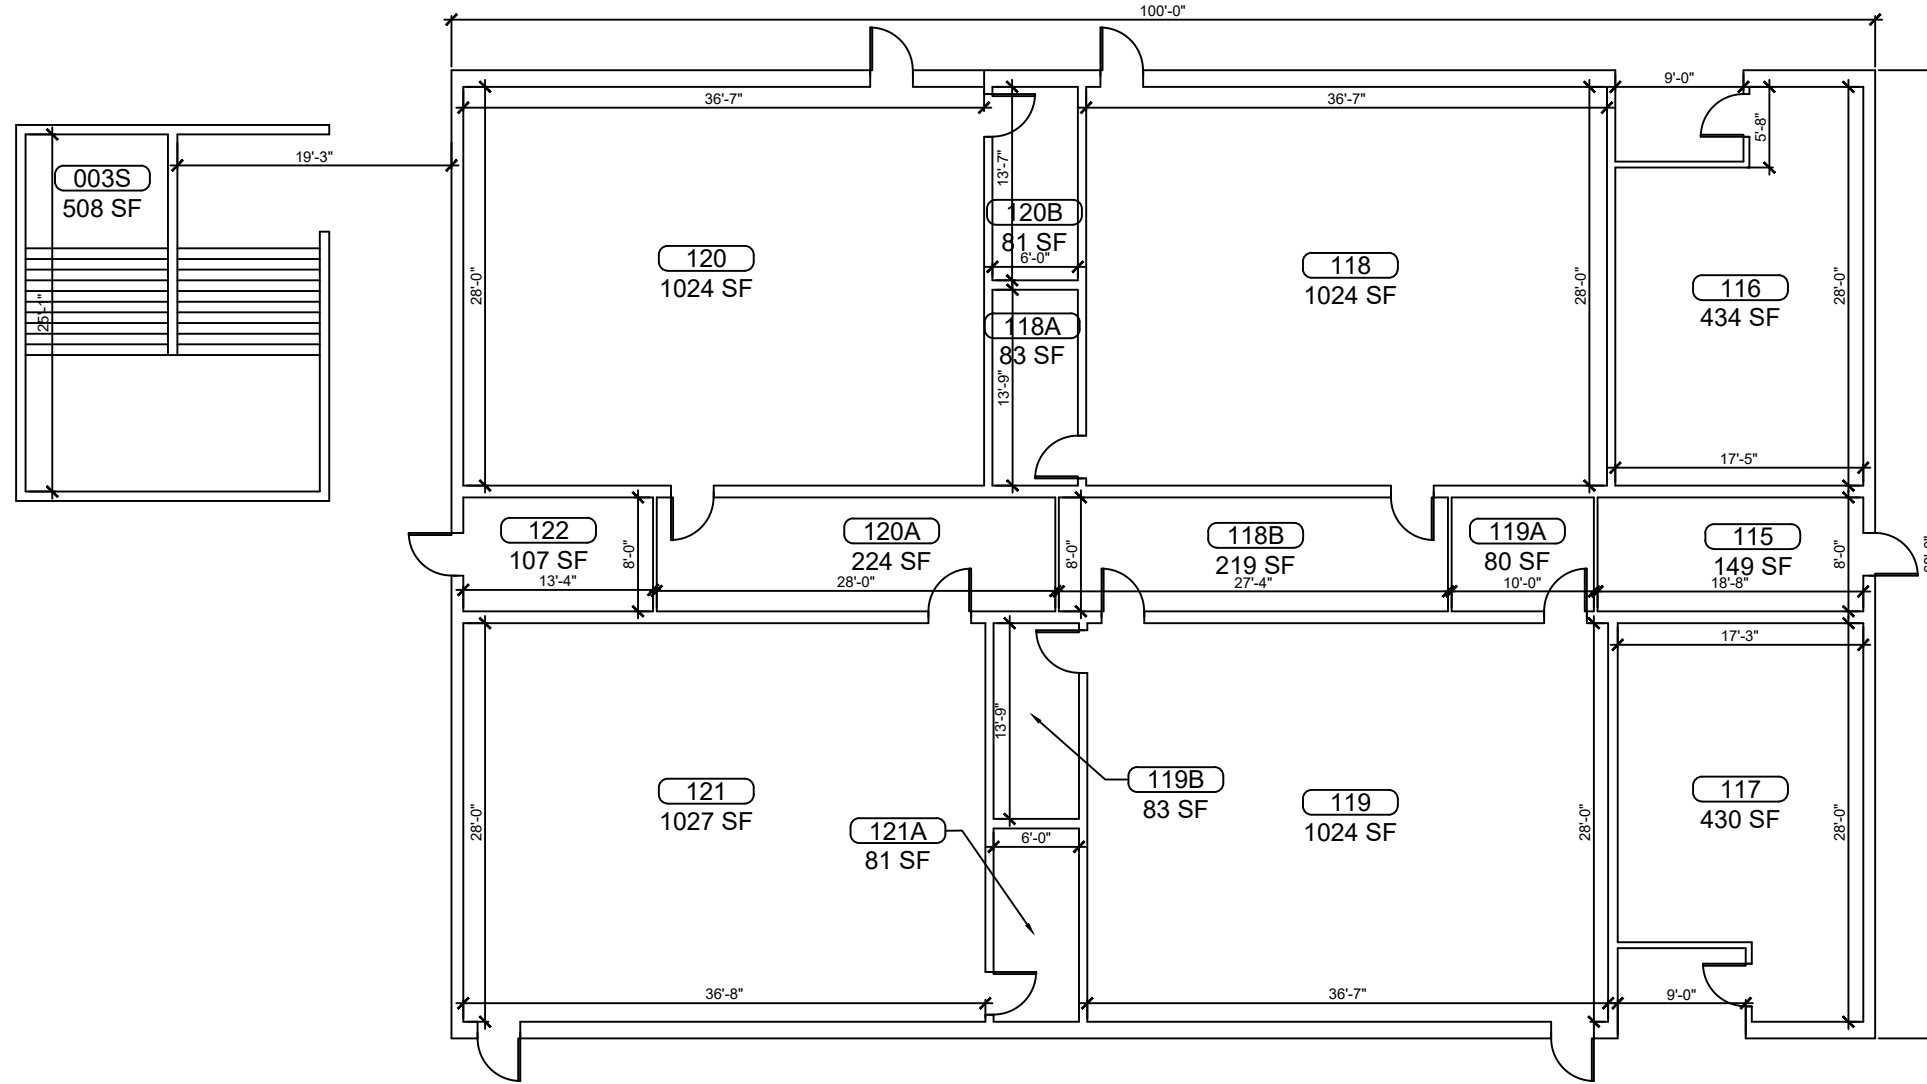

1
B-01 **BUILDING 01 FIRST FLOOR PLAN**
SCALE: 3/16"=1'-0"

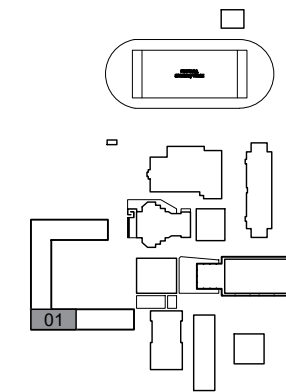


KEY PLAN



REV	DATE	DESCRIPTION
A	02/05/21	PRELIMINARY FISH PLAN
B		
0		
1		
2		
3		
4		
5		
6		

ARCHIS PROJECT NO.:
DRAWN BY: SH CHECKED BY: YP

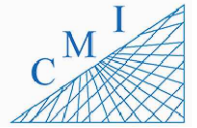

158 Terra Mango Loop, Suite B,
Orlando, FL 32835
Main: (407) 293-4168

PREPARED BY:
ARCHIS
350 E. Crown Point Road, Suite 1100
Winter Garden, FL 34787
Main: 888.324.2557
Direct: 407.439.1594


DATE _____
_____, PE
FL PROFESSIONAL ENGINEER LIC. # _____

South Lake High School (FISH PLAN)
15600 Silver Eagle Rd, Groveland, FL

SHEET DESCRIPTION
BUILDING 01

SHEET NUMBER
B-01

ARCHIS TECHNOLOGIES - C:\Users\Pier\Desktop\Archis\Projects\CMI\South Lake HS\CAD\896 Fish Survey South Lake HS 2-4-21.dwg February 4, 2021 4:01:21 PM Pier

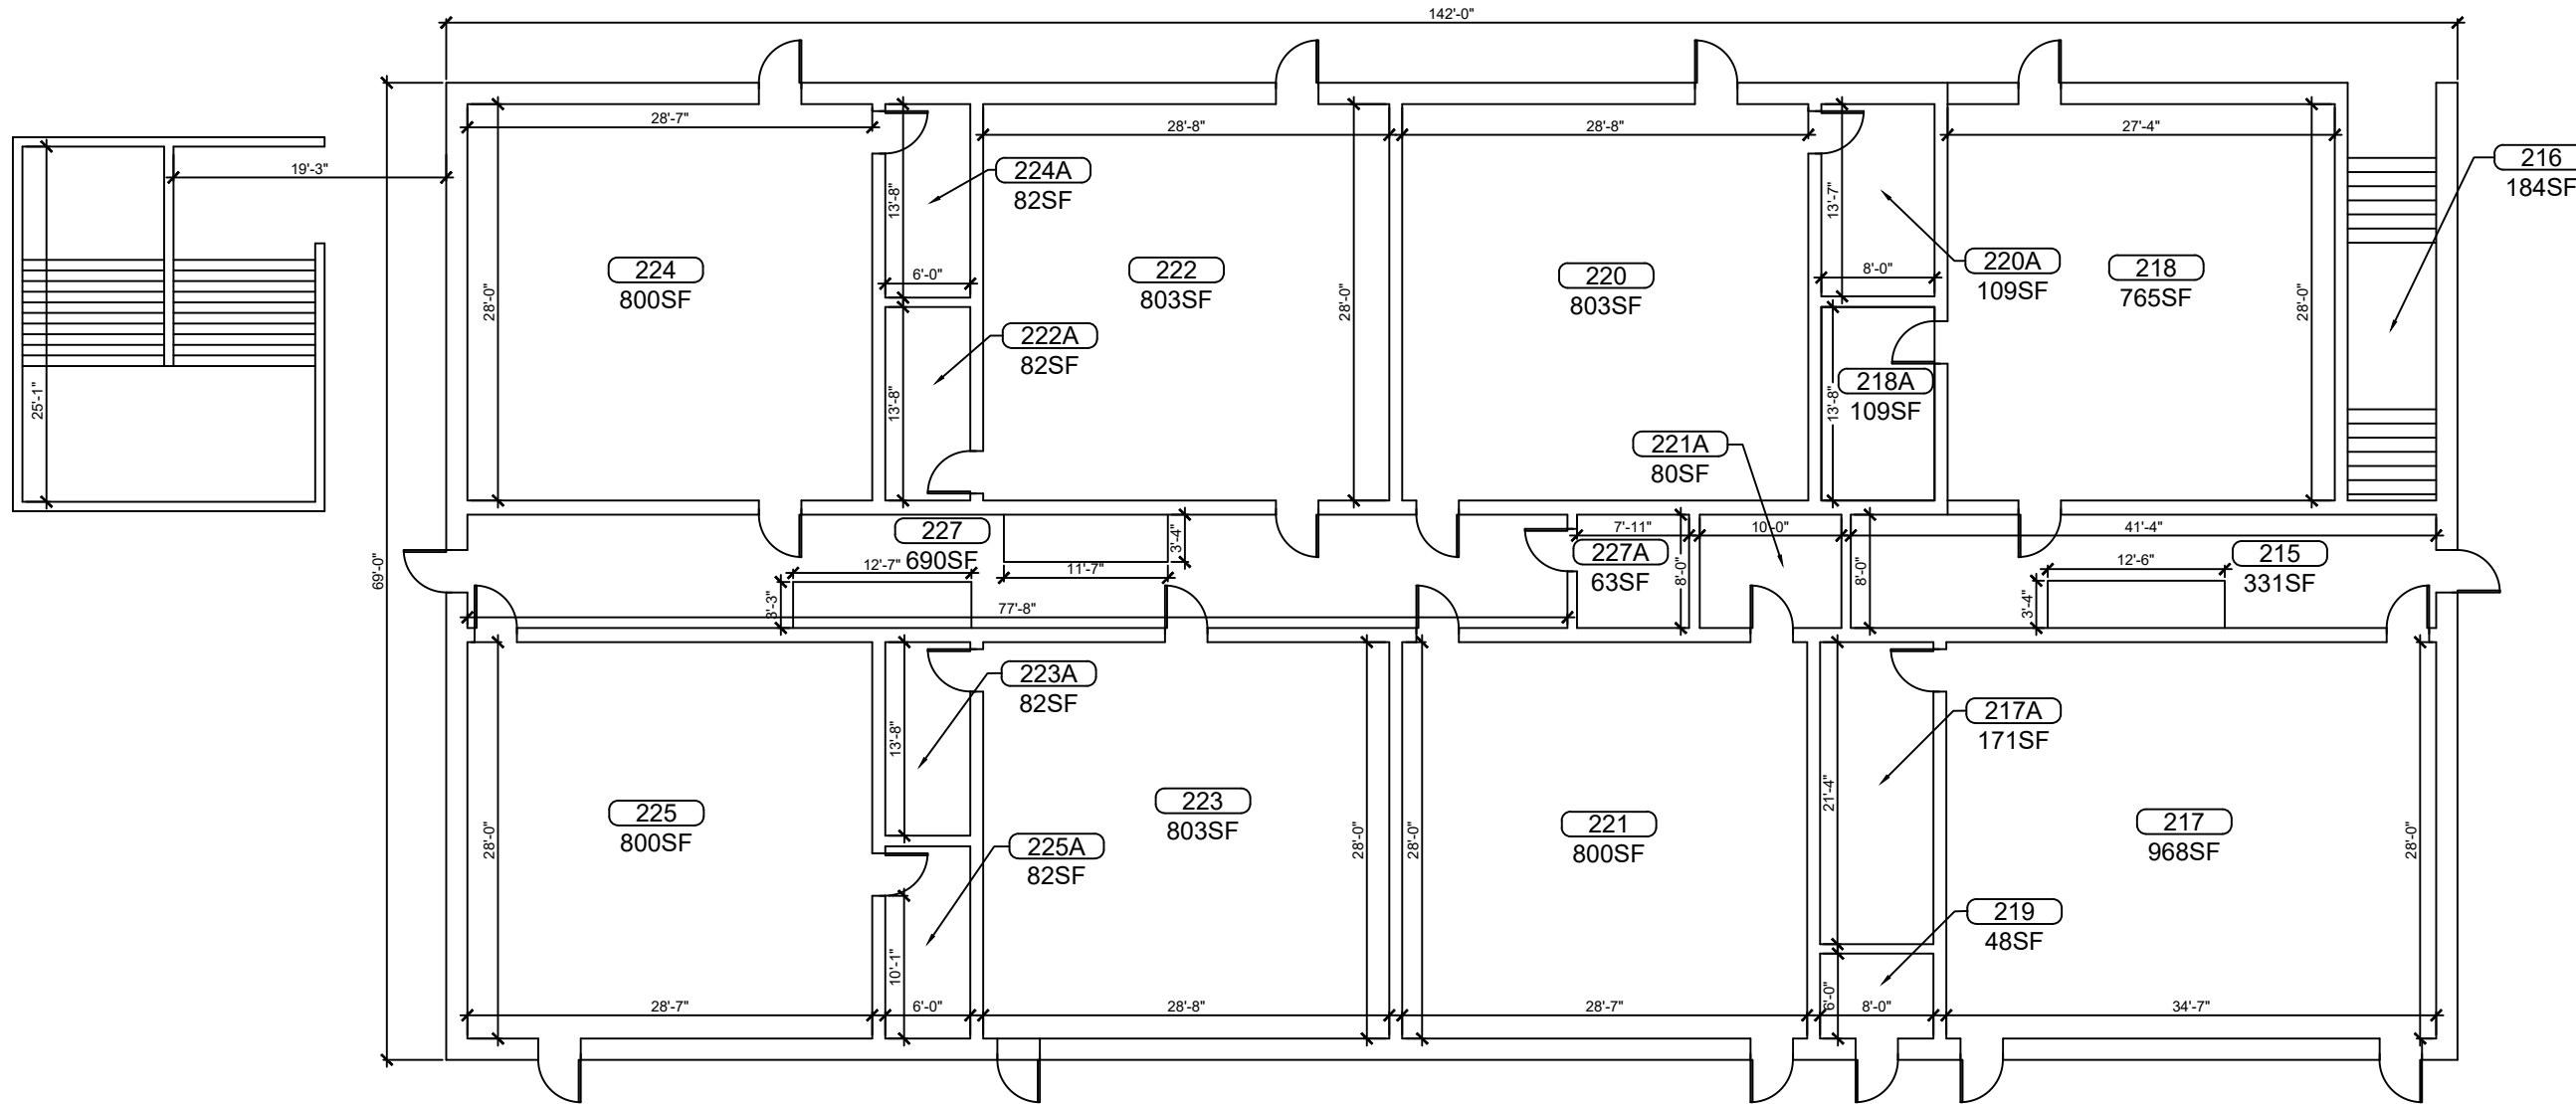

REV	DATE	DESCRIPTION
A	02/05/21	PRELIMINARY FISH PLAN
B		
0		
1		
2		
3		
4		
5		
6		


ARCHIS PROJECT NO.:
 DRAWN BY: SH
 CHECKED BY: YP



158 Terra Mango Loop, Suite B,
 Orlando, FL 32835
 Main: (407) 293-4168

PREPARED BY:
ARCHIS
 350 E. Crown Point Road, Suite 1100
 Winter Garden, FL 34787
 Main: 888.324.2557
 Direct: 407.439.1594

1
BUILDING 01 SECOND FLOOR PLAN
 B-01 SCALE: 3/16"=1'-0"

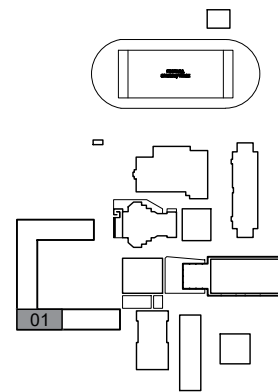

KEY PLAN

DATE _____
 _____, PE
 FL PROFESSIONAL ENGINEER LIC. # _____

South Lake High School (FISH PLAN)
 15600 Silver Eagle Rd, Groveland, FL

SHEET DESCRIPTION
BUILDING 01


SHEET NUMBER
B-01

ARCHIS TECHNOLOGIES - C:\Users\Pier\Desktop\Pier\Desktop\Archis\Projects\CMI\South Lake HS\CAD\896 Fish Survey South Lake HS 2-4-21.dwg February 4, 2021 4:01:22 PM Pier





REV	DATE	DESCRIPTION
A	02/05/21	PRELIMINARY FISH PLAN
B		
0		
1		
2		
3		
4		
5		
6		

ARCHIS PROJECT NO.:
 DRAWN BY: SH
 CHECKED BY: YP

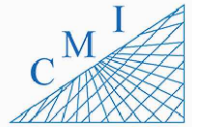

158 Terra Mango Loop, Suite B,
 Orlando, FL 32835
 Main: (407) 293-4168

PREPARED BY:
ARCHIS
 350 E. Crown Point Road, Suite 1100
 Winter Garden, FL 34787
 Main: 888.324.2557
 Direct: 407.439.1594

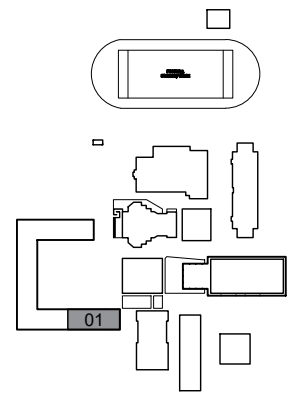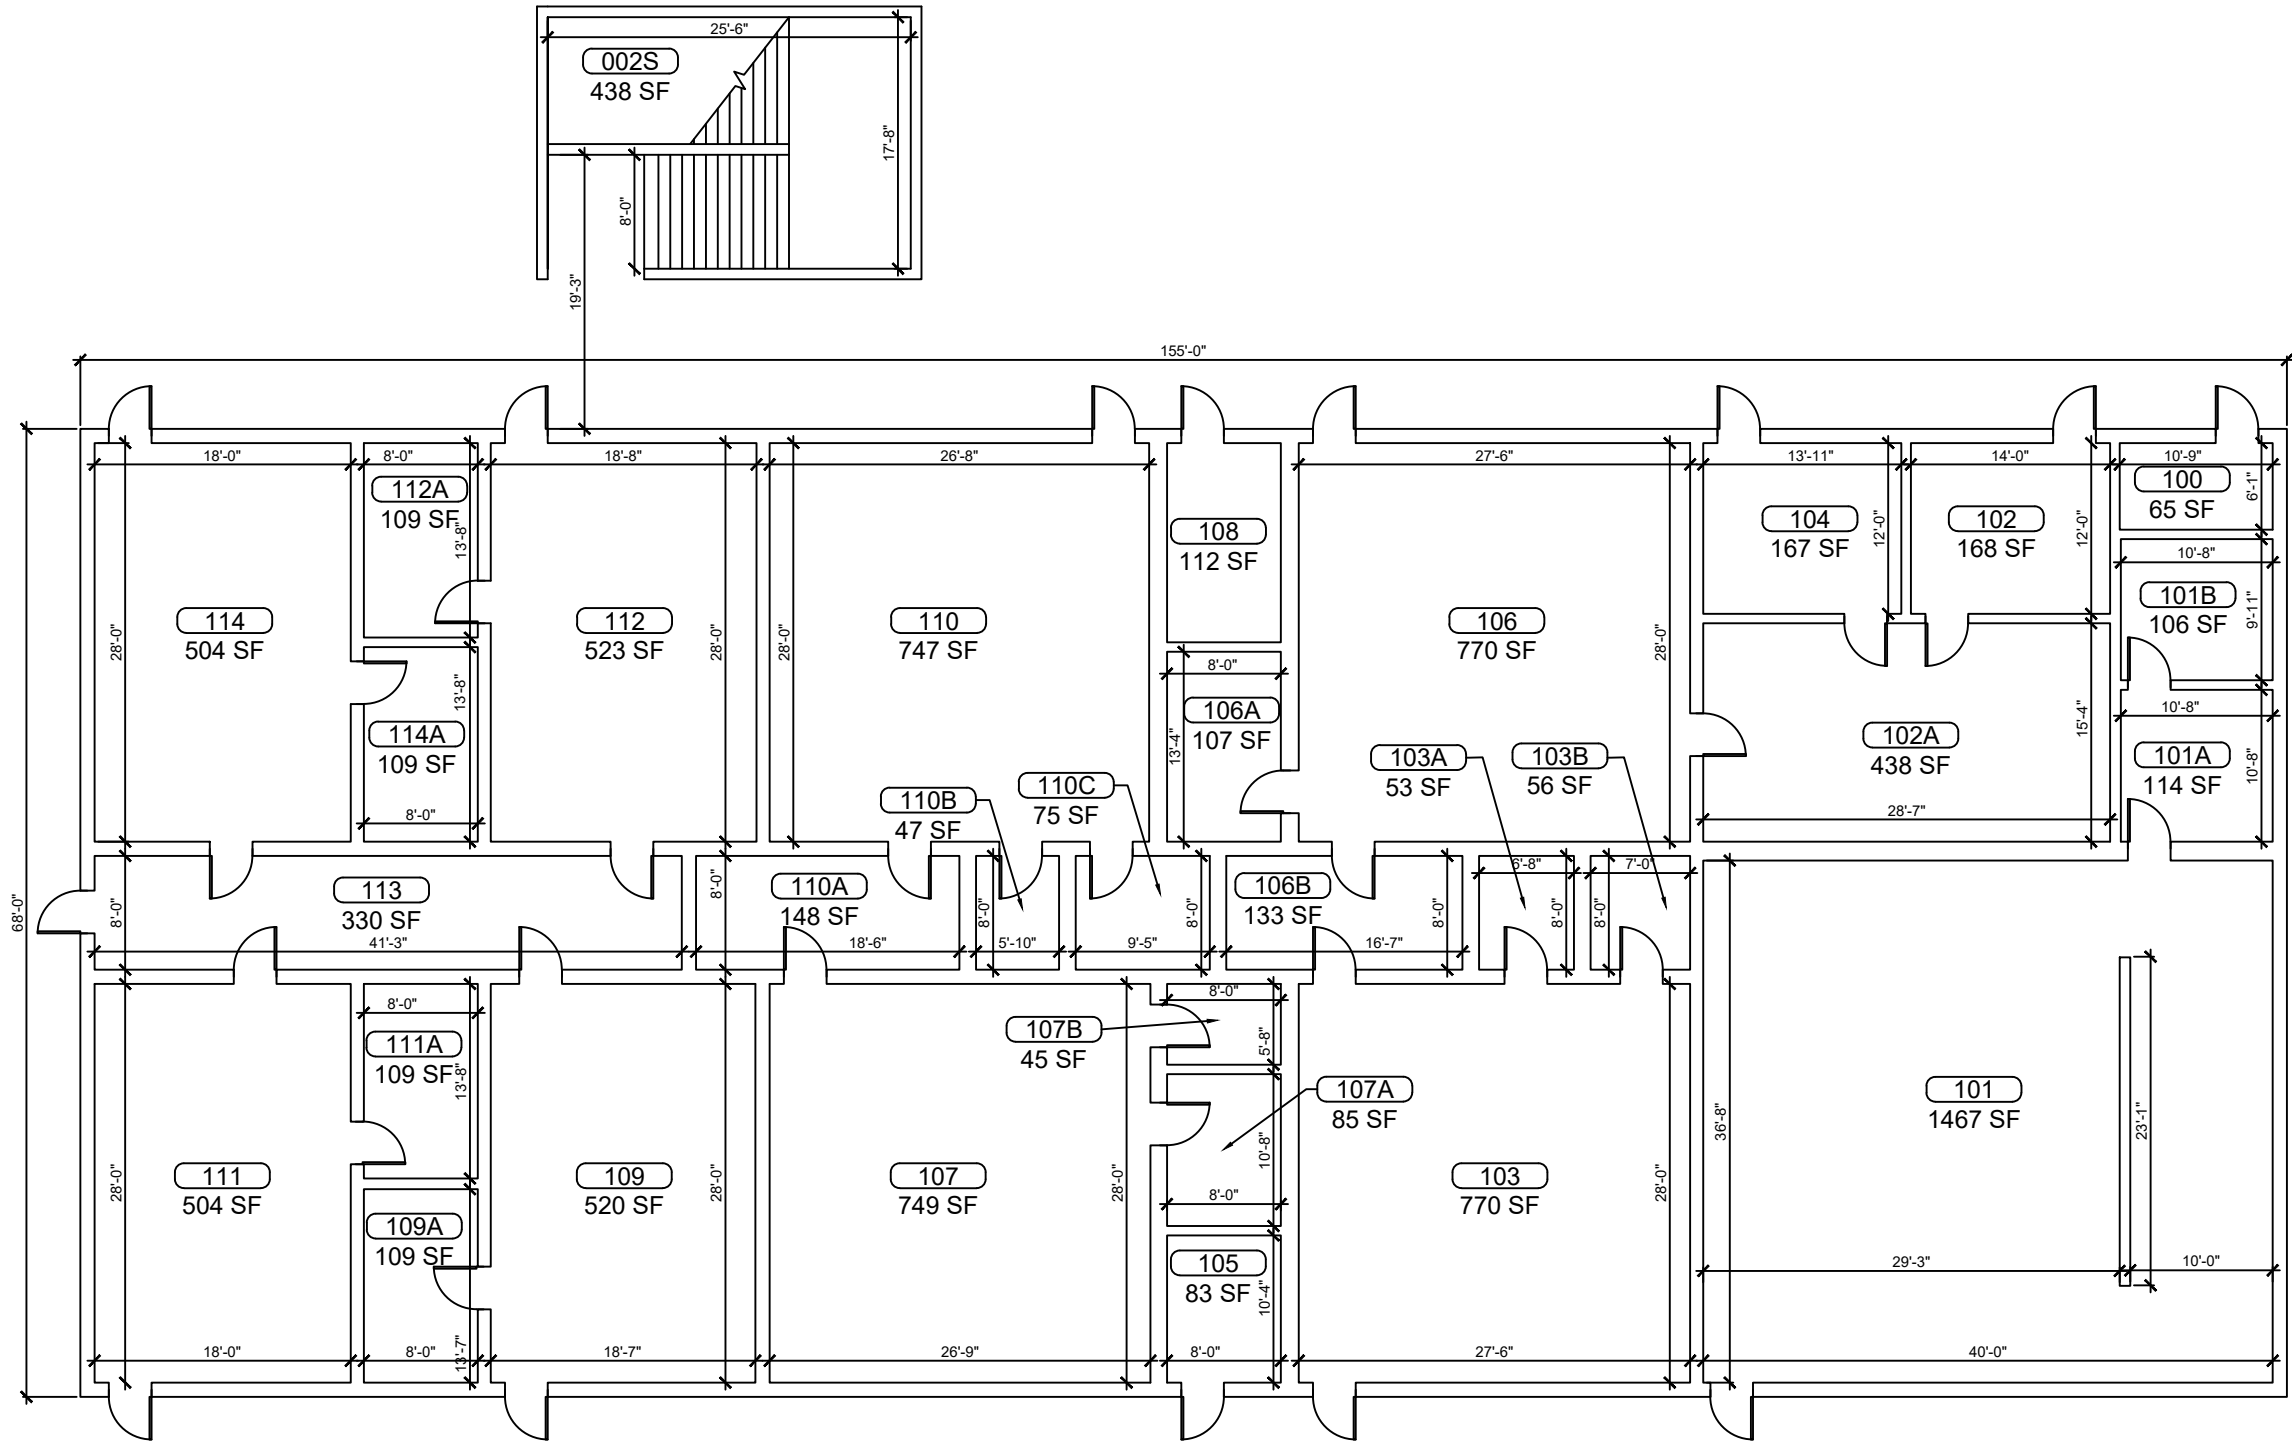

1
B-01
BUILDING 01 FIRST FLOOR PLAN
 SCALE: 1/8"=1'-0"

KEY PLAN




DATE
 , PE
 FL PROFESSIONAL ENGINEER LIC. #

South Lake High School (FISH PLAN)
 15600 Silver Eagle Rd, Groveland, FL
 SHEET DESCRIPTION

BUILDING 01

SHEET NUMBER
B-01

ARCHIS TECHNOLOGIES - C:\Users\Pier\Desktop\Archis\Projects\CMI\South Lake HS\CAD\896 Fish Survey South Lake HS 2-4-21.dwg February 4, 2021 4:01:23 PM Pier

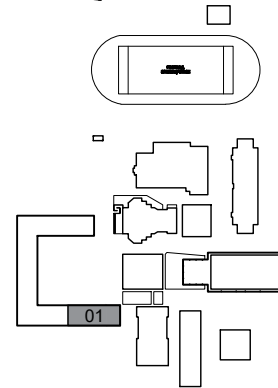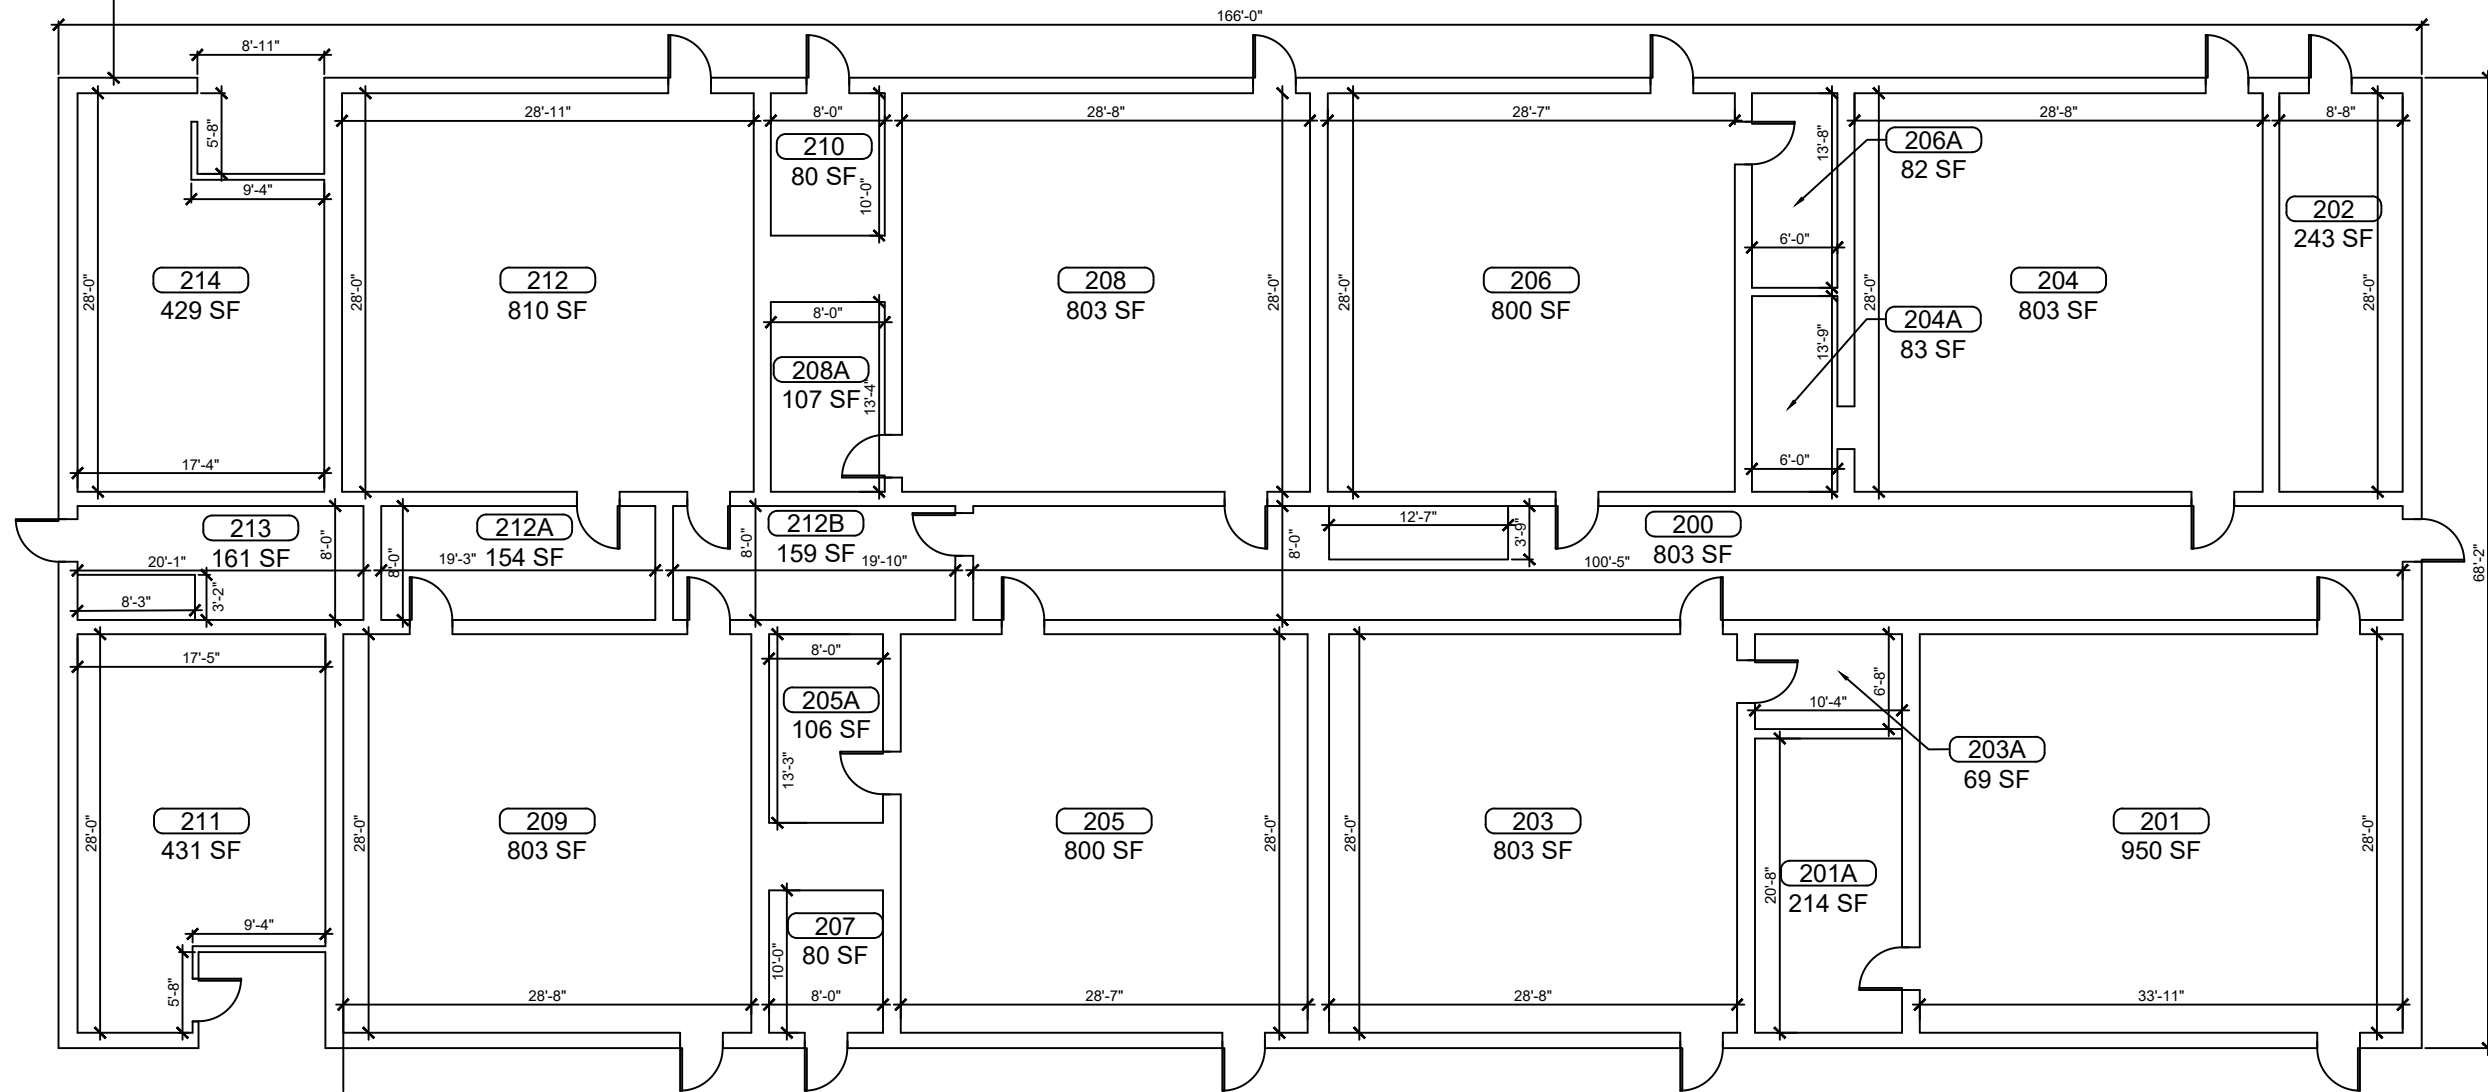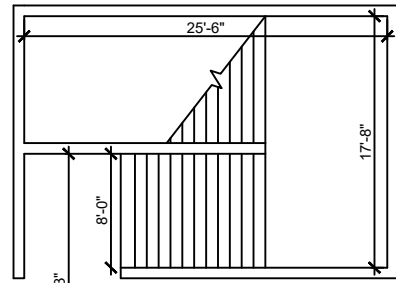


1
B-01 **BUILDING 01 SECOND FLOOR PLAN**
SCALE: 3/16"=1'-0"

KEY PLAN

REV	DATE	DESCRIPTION
A	02/05/21	PRELIMINARY FISH PLAN
B		
0		
1		
2		
3		
4		
5		
6		

ARCHIS PROJECT NO.:
DRAWN BY: SH CHECKED BY: YP

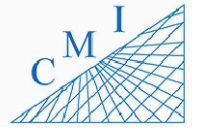

158 Terra Mango Loop, Suite B,
Orlando, FL 32835
Main: (407) 293-4168

PREPARED BY:
ARCHIS
350 E. Crown Point Road, Suite 1100
Winter Garden, FL 34787
Main: 888.324.2557
Direct: 407.439.1594




DATE _____
_____, PE
FL PROFESSIONAL ENGINEER LIC. # _____

South Lake High School (FISH PLAN)
15600 Silver Eagle Rd, Groveland, FL

SHEET DESCRIPTION
BUILDING 01

SHEET NUMBER
B-01

ARCHIS TECHNOLOGIES - C:\Users\Pier\Desktop\Pier\Archis\Projects\CMI\South Lake HS\CAD\896 Fish Survey South Lake HS 2-4-21.dwg February 4, 2021 4:01:24 PM Pier

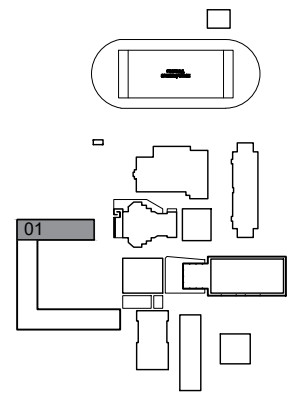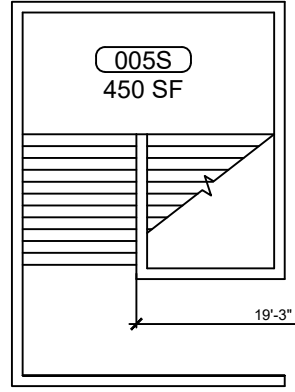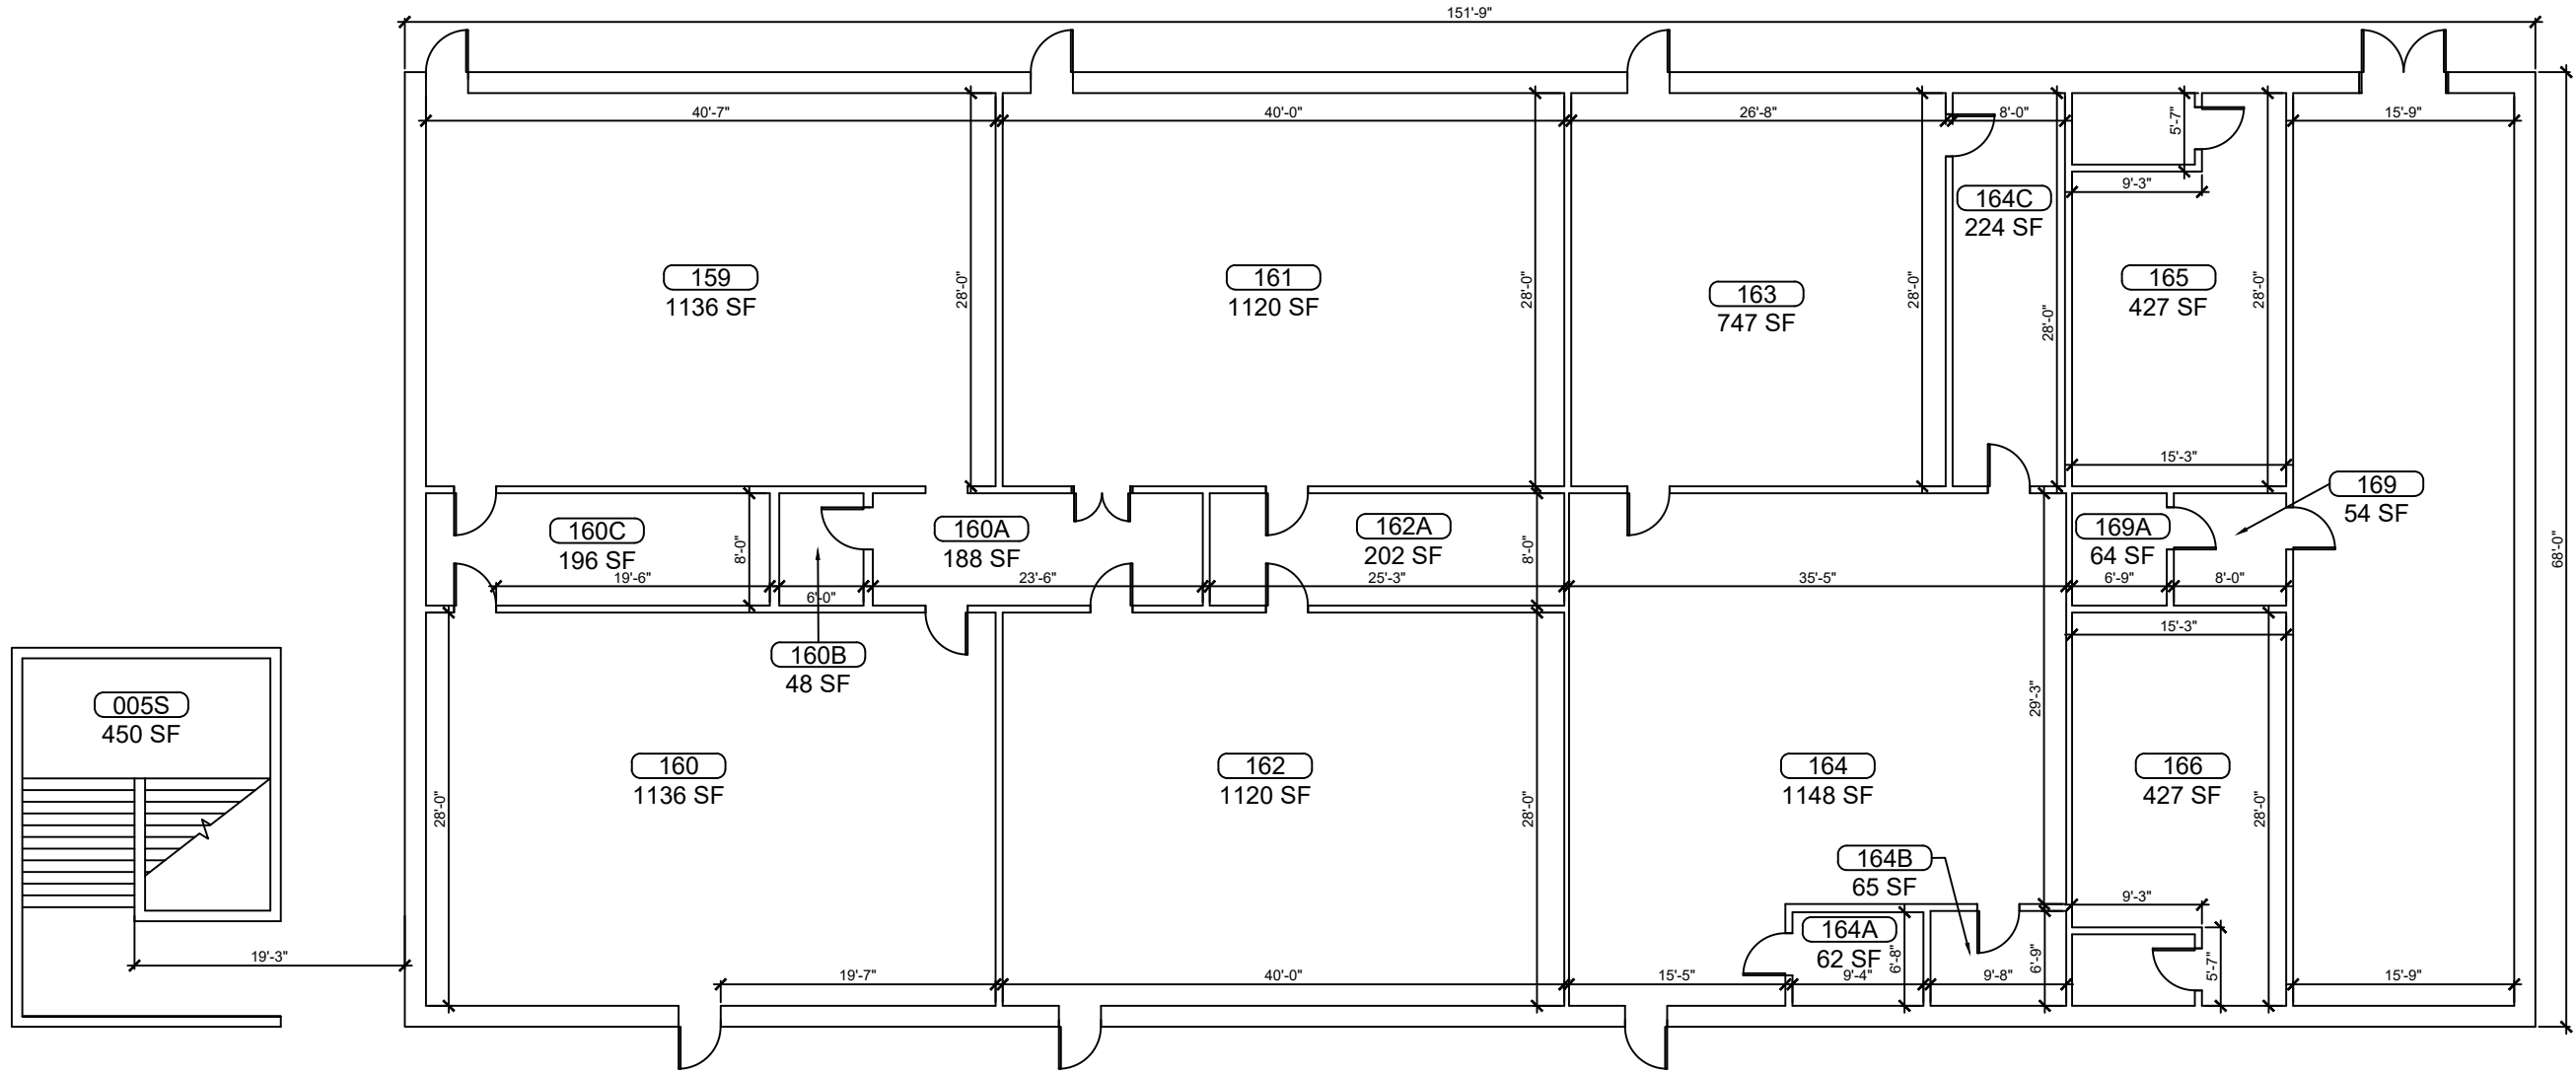


1
B-01 **BUILDING 01 FIRST FLOOR PLAN**
SCALE: 3/16"=1'-0"

KEY PLAN

REV	DATE	DESCRIPTION
A	02/05/21	PRELIMINARY FISH PLAN
B		
0		
1		
2		
3		
4		
5		
6		

ARCHIS PROJECT NO.:
DRAWN BY: SH CHECKED BY: YP

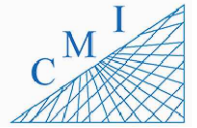

158 Terra Mango Loop, Suite B,
Orlando, FL 32835
Main: (407) 293-4168

PREPARED BY:



350 E. Crown Point Road, Suite 1100
Winter Garden, FL 34787
Main: 888.324.2557
Direct: 407.439.1594

DATE _____
, PE
FL PROFESSIONAL ENGINEER LIC. # _____




South Lake High School (FISH PLAN)

15600 Silver Eagle Rd, Groveland, FL

SHEET DESCRIPTION
BUILDING 01

SHEET NUMBER
B-01

ARCHIS TECHNOLOGIES - C:\Users\Pier\Desktop\Archis\Projects\CMI\South Lake HS\CAD\896 Fish Survey South Lake HS 2-4-21.dwg February 4, 2021 4:01:24 PM Pier

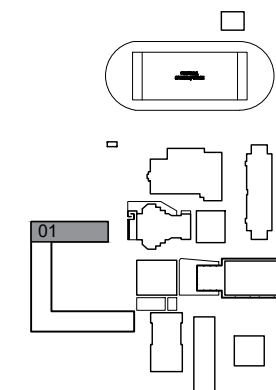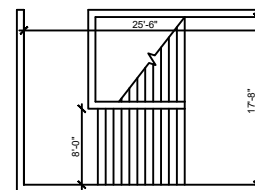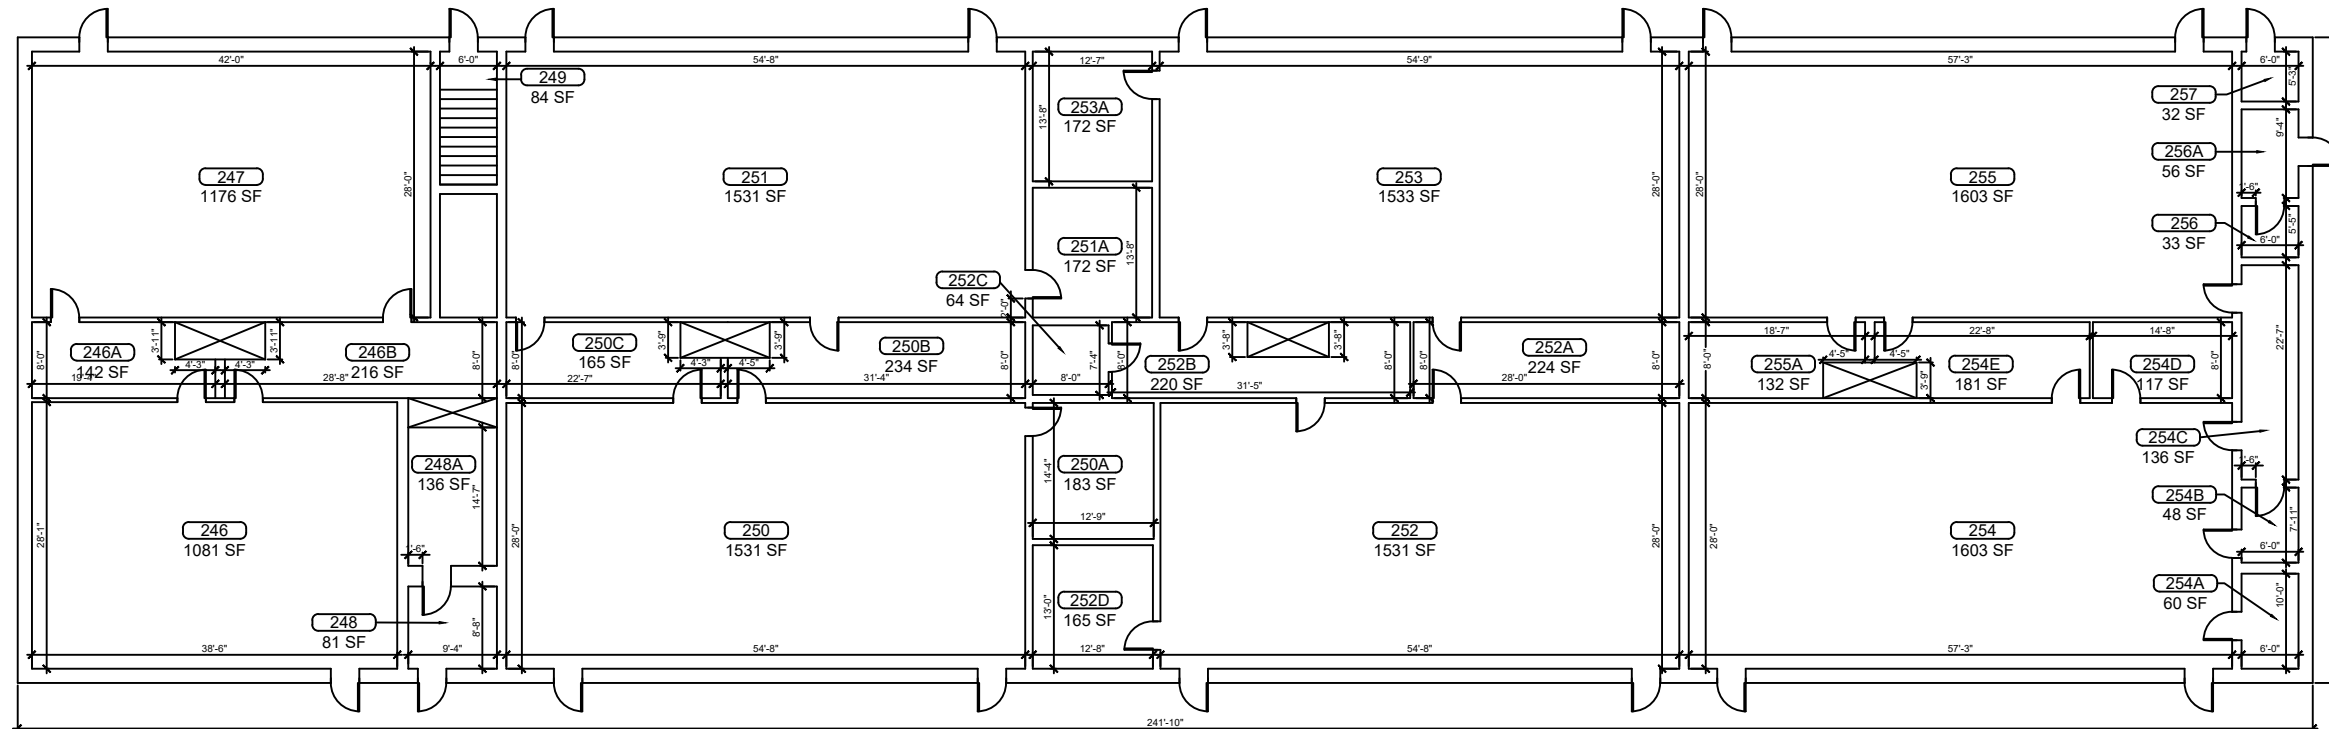


KEY PLAN

1 BUILDING 01 SECOND FLOOR PLAN
 B-01 SCALE: 1/8"=1'-0"

REV	DATE	DESCRIPTION
A	02/05/21	PRELIMINARY FISH PLAN
B		
0		
1		
2		
3		
4		
5		
6		

ARCHIS PROJECT NO.:
 DRAWN BY: SH CHECKED BY: YP

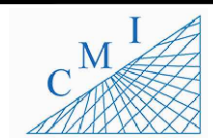

158 Terra Mango Loop, Suite B,
 Orlando, FL 32835
 Main: (407) 293-4168


PREPARED BY:
ARCHIS
 350 E. Crown Point Road, Suite 1100
 Winter Garden, FL 34787
 Main: 888.324.2557
 Direct: 407.439.1594

DATE _____
 , PE
 FL PROFESSIONAL ENGINEER LIC. # _____


South Lake High School (FISH PLAN)
 15600 Silver Eagle Rd, Groveland, FL
 SHEET DESCRIPTION

BUILDING 01

SHEET NUMBER
B-01

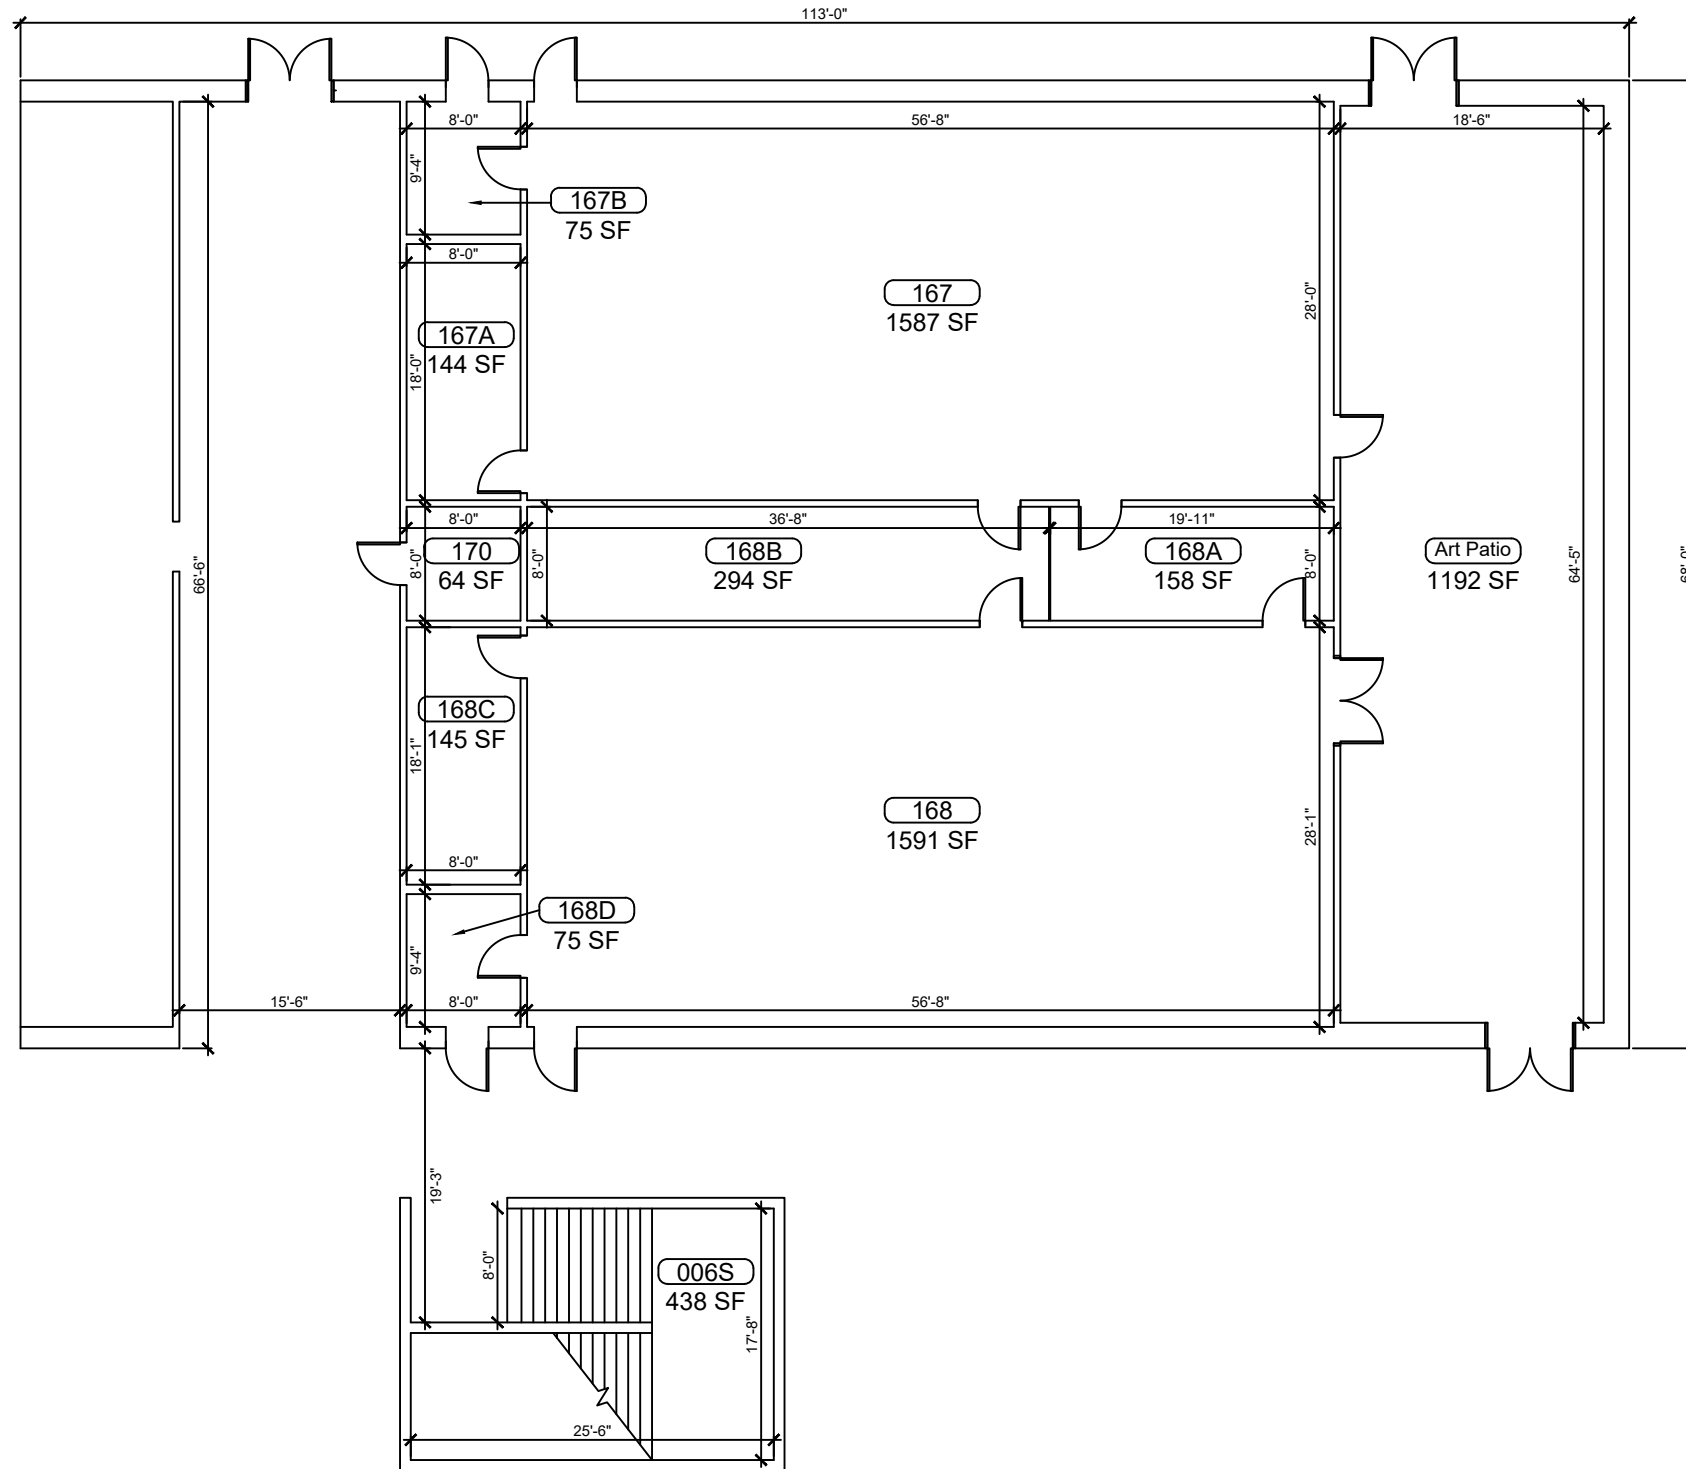

1 BUILDING 01 FLOOR PLAN
 B-01 SCALE: 3/16"=1'-0"

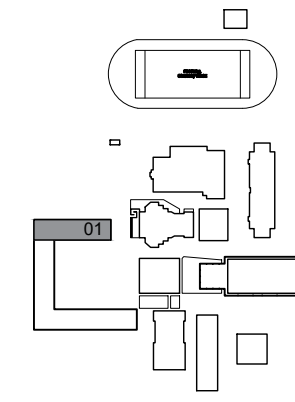


KEY PLAN



REV	DATE	DESCRIPTION
A	02/05/21	PRELIMINARY FISH PLAN
B		
0		
1		
2		
3		
4		
5		
6		

ARCHIS PROJECT NO.:
 DRAWN BY: SH CHECKED BY: YP

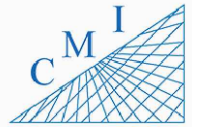

158 Terra Mango Loop, Suite B,
 Orlando, FL 32835
 Main: (407) 293-4168

PREPARED BY:
ARCHIS
 350 E. Crown Point Road, Suite 1100
 Winter Garden, FL 34787
 Main: 888.324.2557
 Direct: 407.439.1594



DATE _____
 _____, PE
 FL PROFESSIONAL ENGINEER LIC. # _____

South Lake High School (FISH PLAN)
 15600 Silver Eagle Rd, Groveland, FL

SHEET DESCRIPTION
BUILDING 01

SHEET NUMBER
B-01

ARCHIS TECHNOLOGIES - C:\Users\Pier\Desktop\Archis\Projects\CMI\South Lake HS\CAD\896 Fish Survey South Lake HS 2-4-21.dwg February 4, 2021 4:01:26 PM Pier

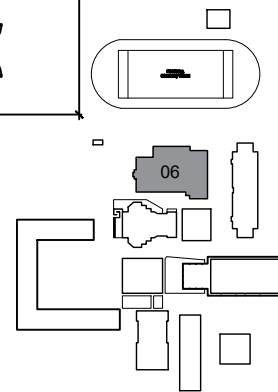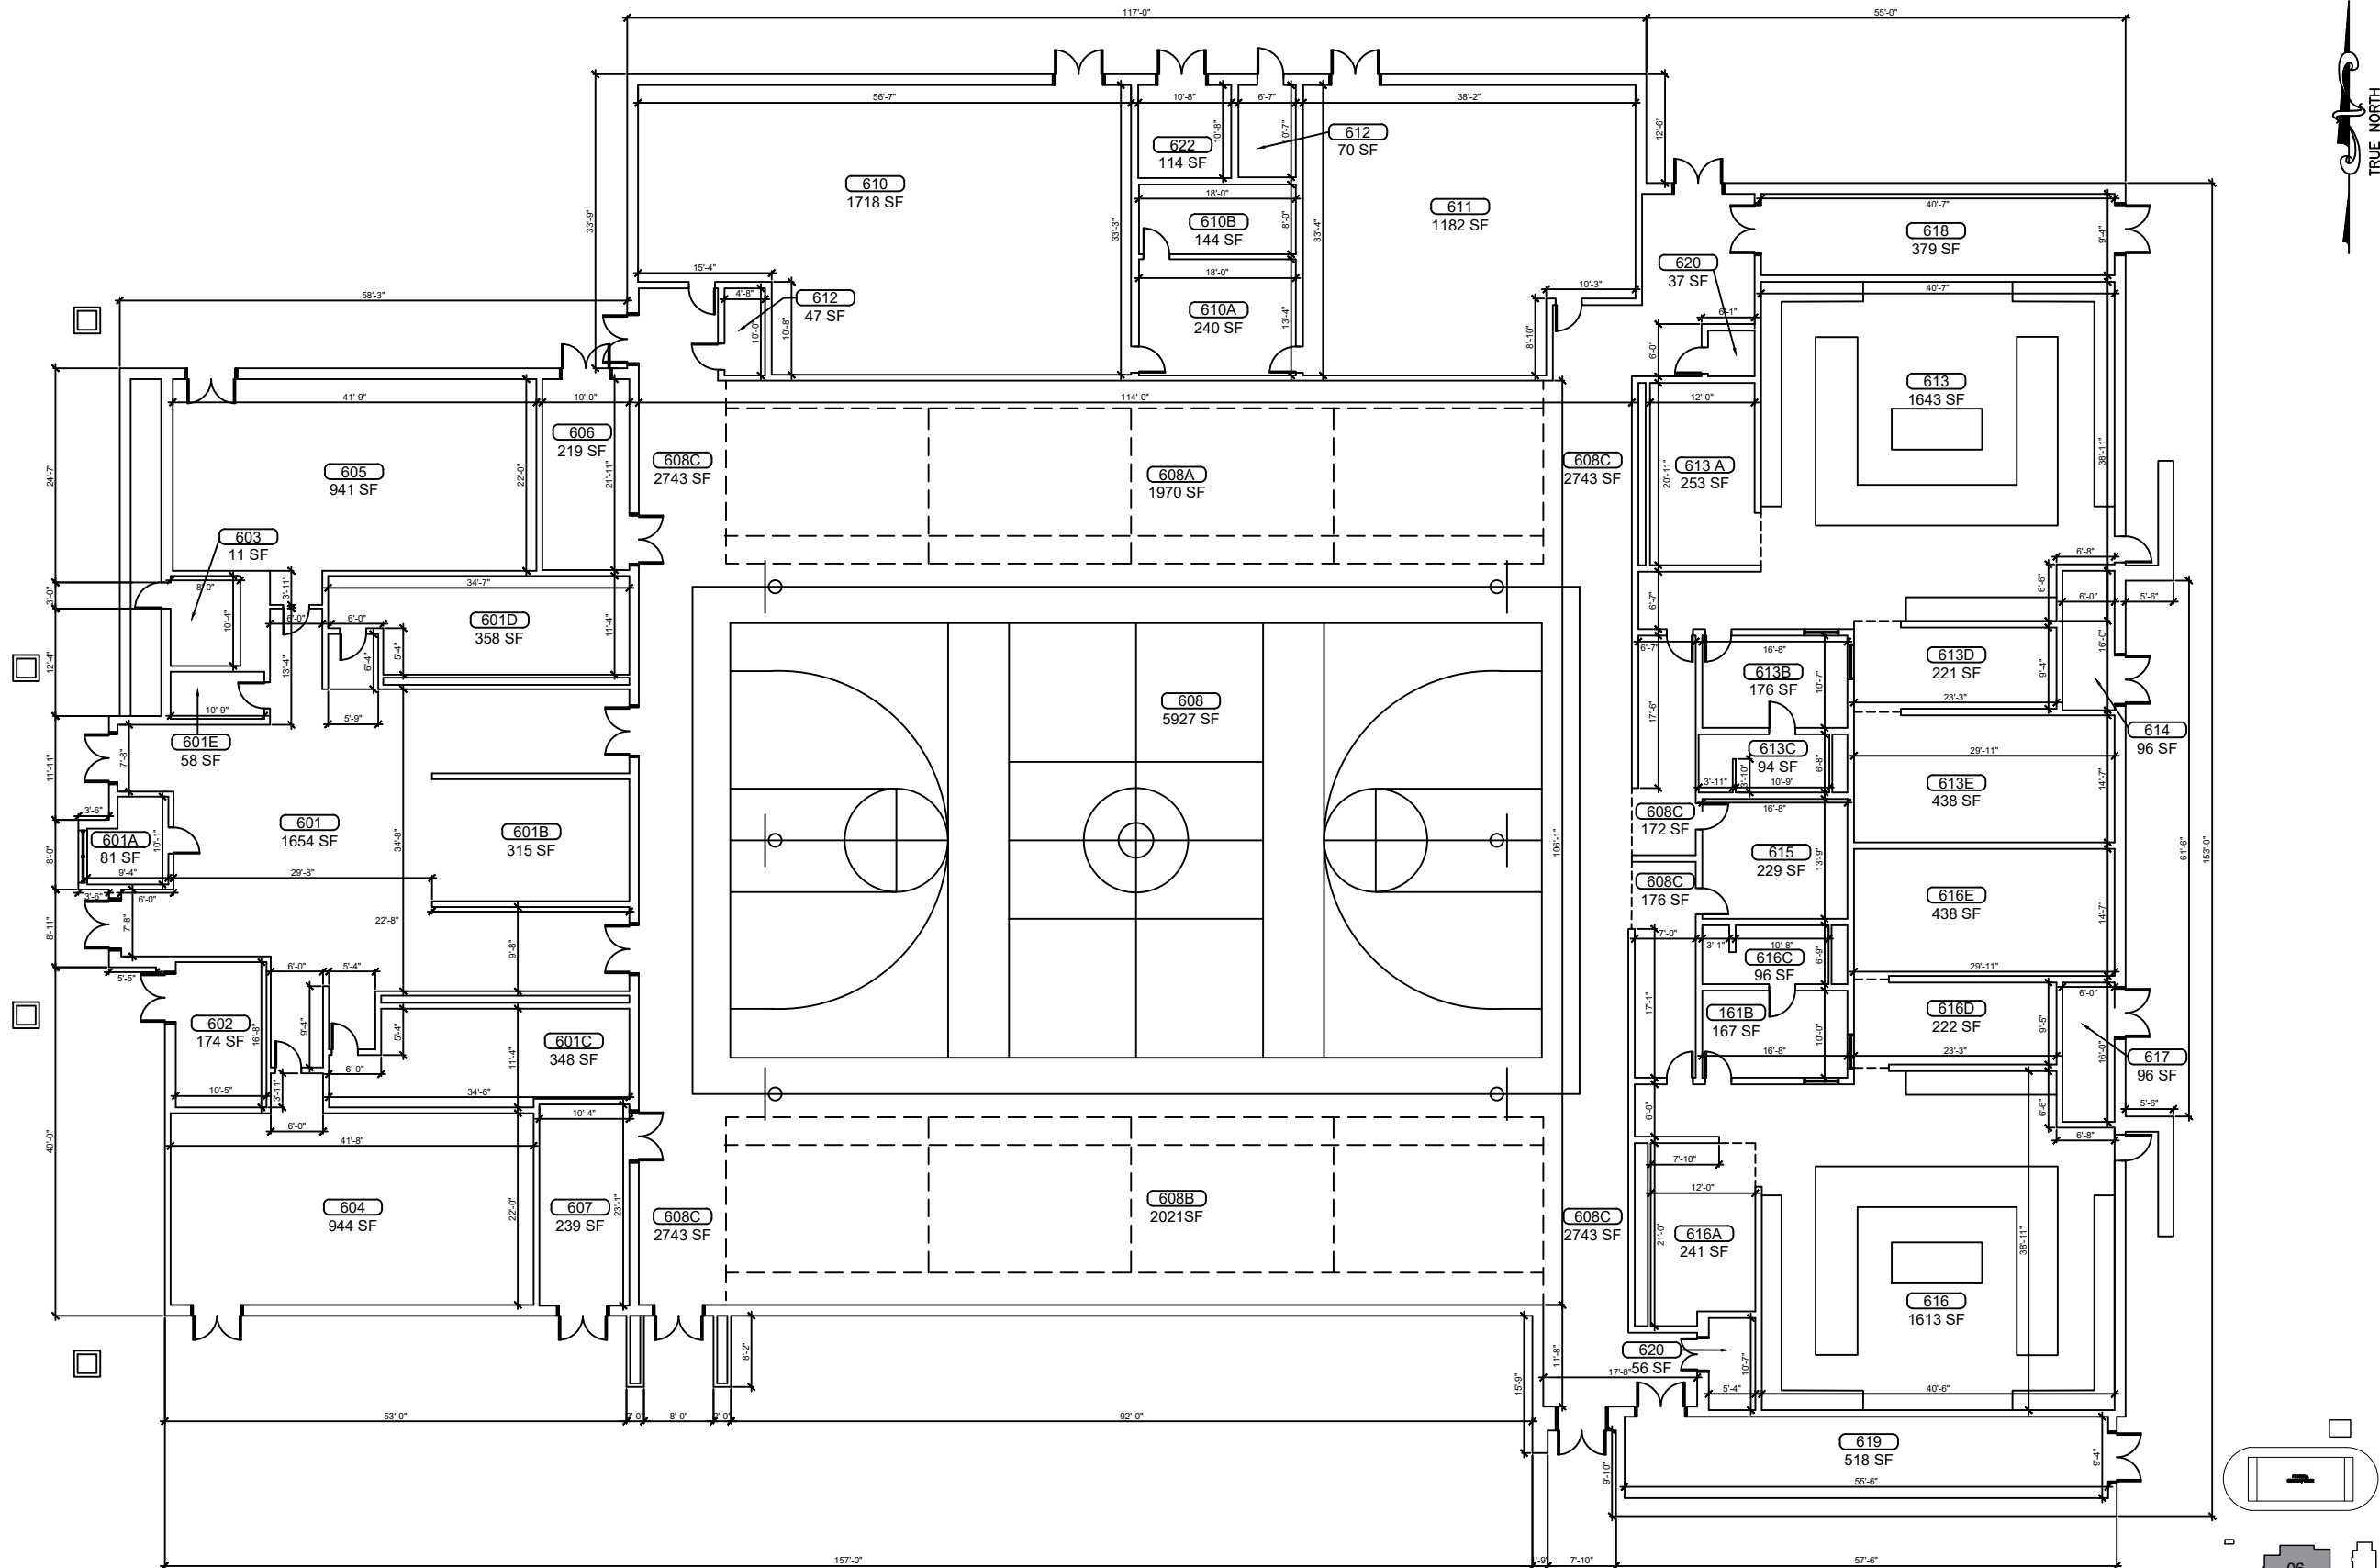


KEY PLAN

1 BUILDING 06 FLOOR PLAN
 B-02 SCALE: 1/8"=1'-0"

REV	DATE	DESCRIPTION
A	02/05/21	PRELIMINARY FISH PLAN
B		
0		
1		
2		
3		
4		
5		
6		

ARCHIS PROJECT NO.:
 DRAWN BY: SH CHECKED BY: YP

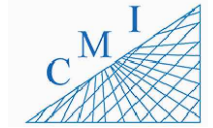

158 Terra Mango Loop, Suite B,
 Orlando, FL 32835
 Main: (407) 293-4168

PREPARED BY:
ARCHIS
 350 E. Crown Point Road, Suite 1100
 Winter Garden, FL 34787
 Main: 888.324.2557
 Direct: 407.439.1594



DATE
 , PE
 FL PROFESSIONAL ENGINEER LIC. #

South Lake High School (FISH PLAN)
 15600 Silver Eagle Rd, Groveland, FL
 SHEET DESCRIPTION

BUILDING 06

SHEET NUMBER
B-02

ARCHIS TECHNOLOGIES - C:\Users\Pier\Desktop\Archis\Projects\CMI\South Lake HS\CAD\896 Fish Survey South Lake HS 2-4-21.dwg February 4, 2021 4:01:27 PM Pier

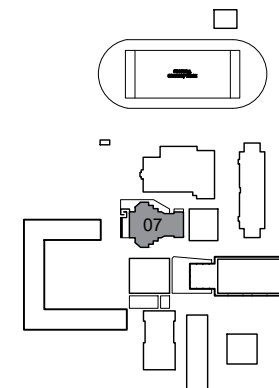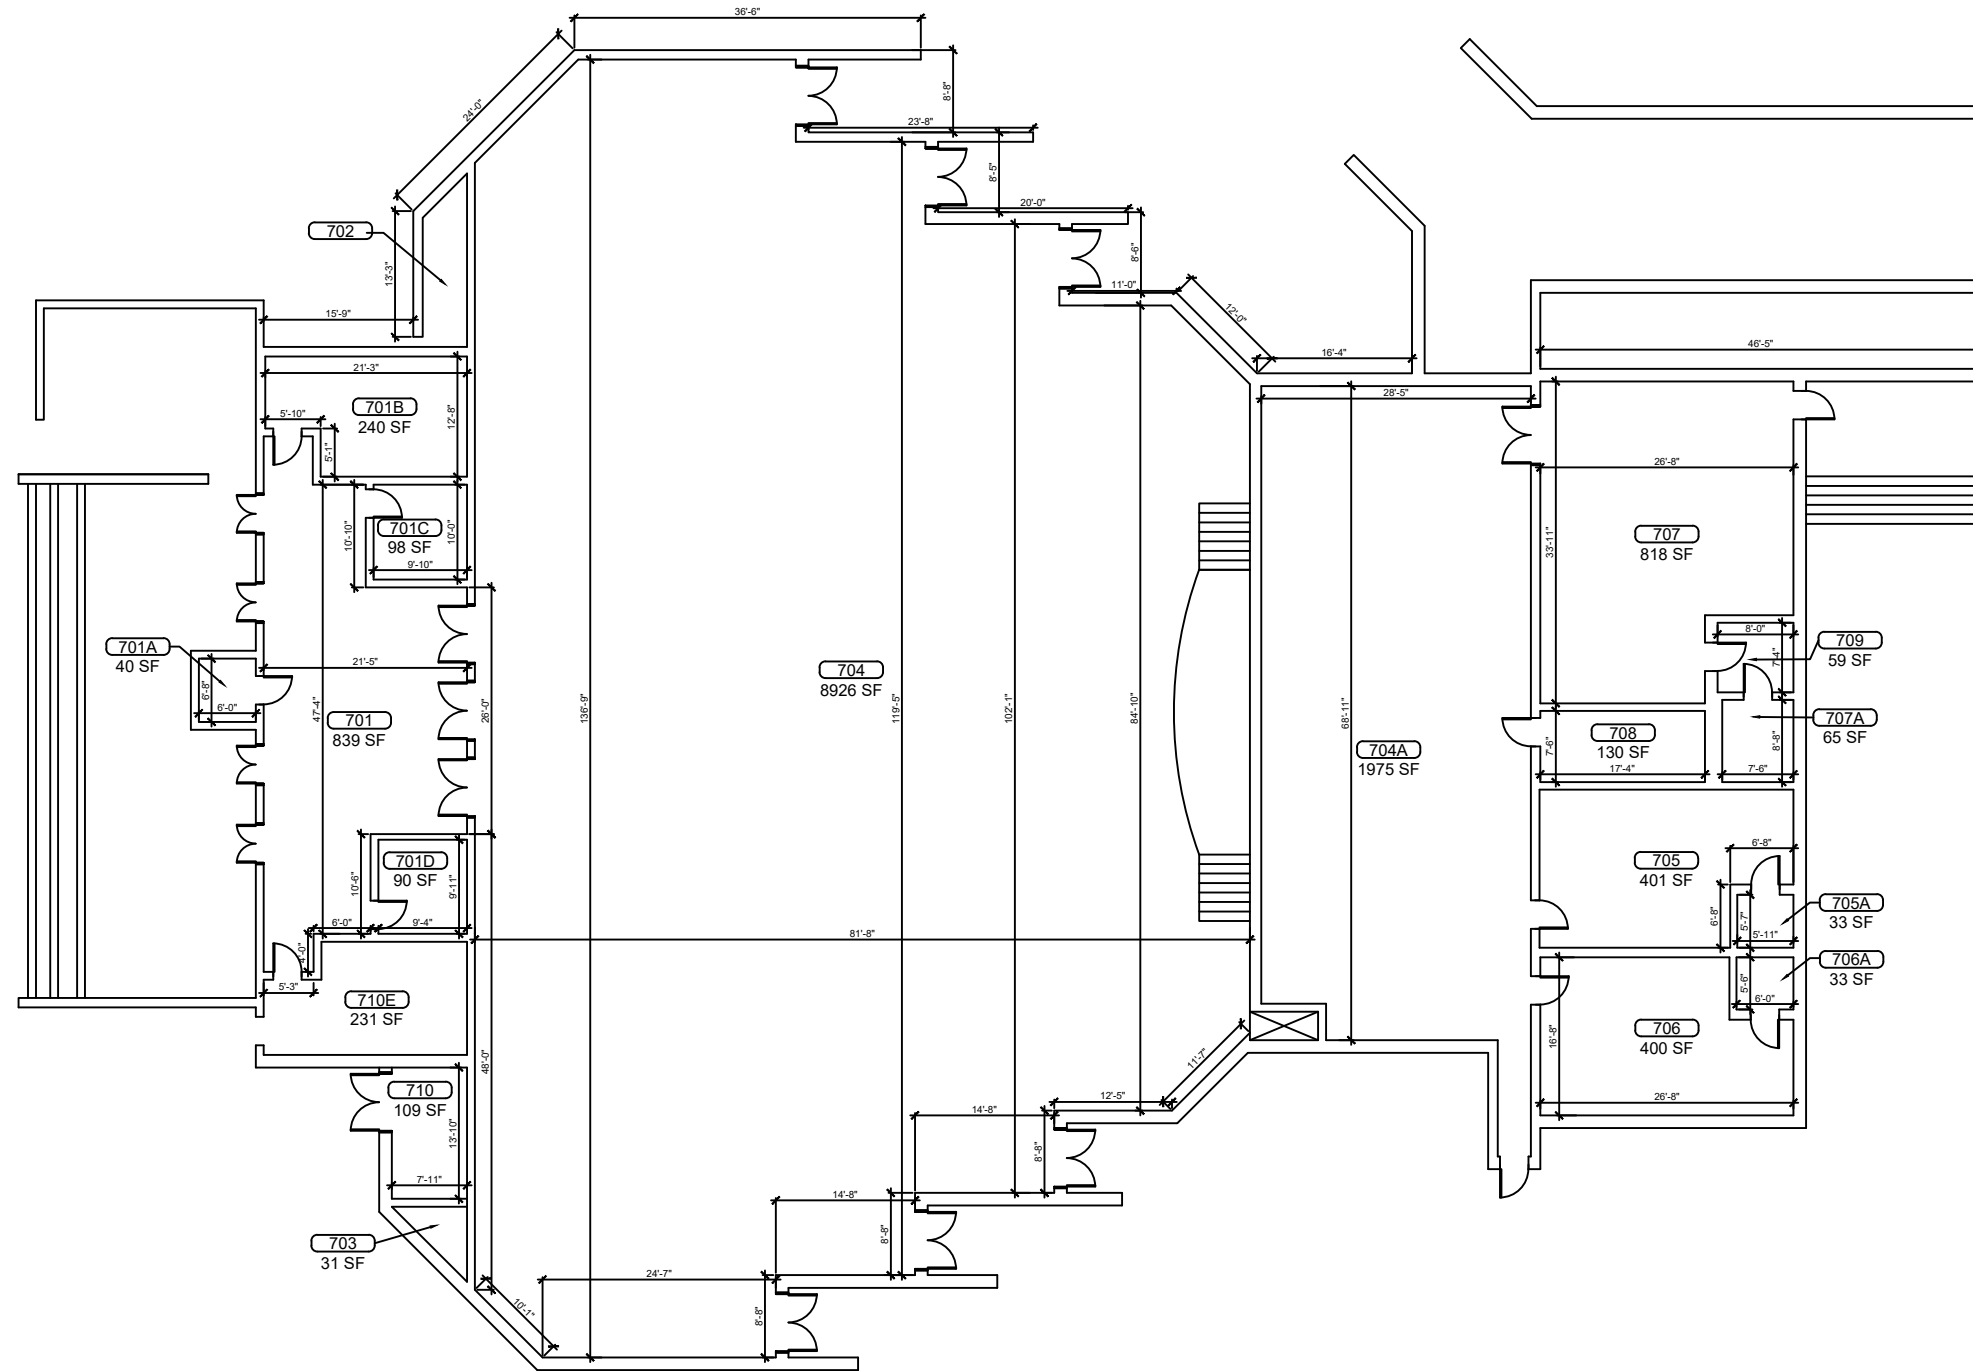


KEY PLAN

1 BUILDING 07 FLOOR PLAN
B-03 SCALE: 1/8"=1'-0"



REV	DATE	DESCRIPTION
A	02/05/21	PRELIMINARY FISH PLAN
B		
0		
1		
2		
3		
4		
5		
6		

ARCHIS PROJECT NO.:
DRAWN BY: SH CHECKED BY: YP

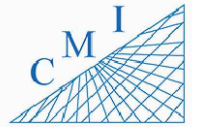

158 Terra Mango Loop, Suite B,
Orlando, FL 32835
Main: (407) 293-4168


PREPARED BY:
ARCHIS
350 E. Crown Point Road, Suite 1100
Winter Garden, FL 34787
Main: 888.324.2557
Direct: 407.439.1594

DATE _____
, PE
FL PROFESSIONAL ENGINEER LIC. # _____


South Lake High School (FISH PLAN)
15600 Silver Eagle Rd, Groveland, FL
SHEET DESCRIPTION

BUILDING 07

SHEET NUMBER
B-03

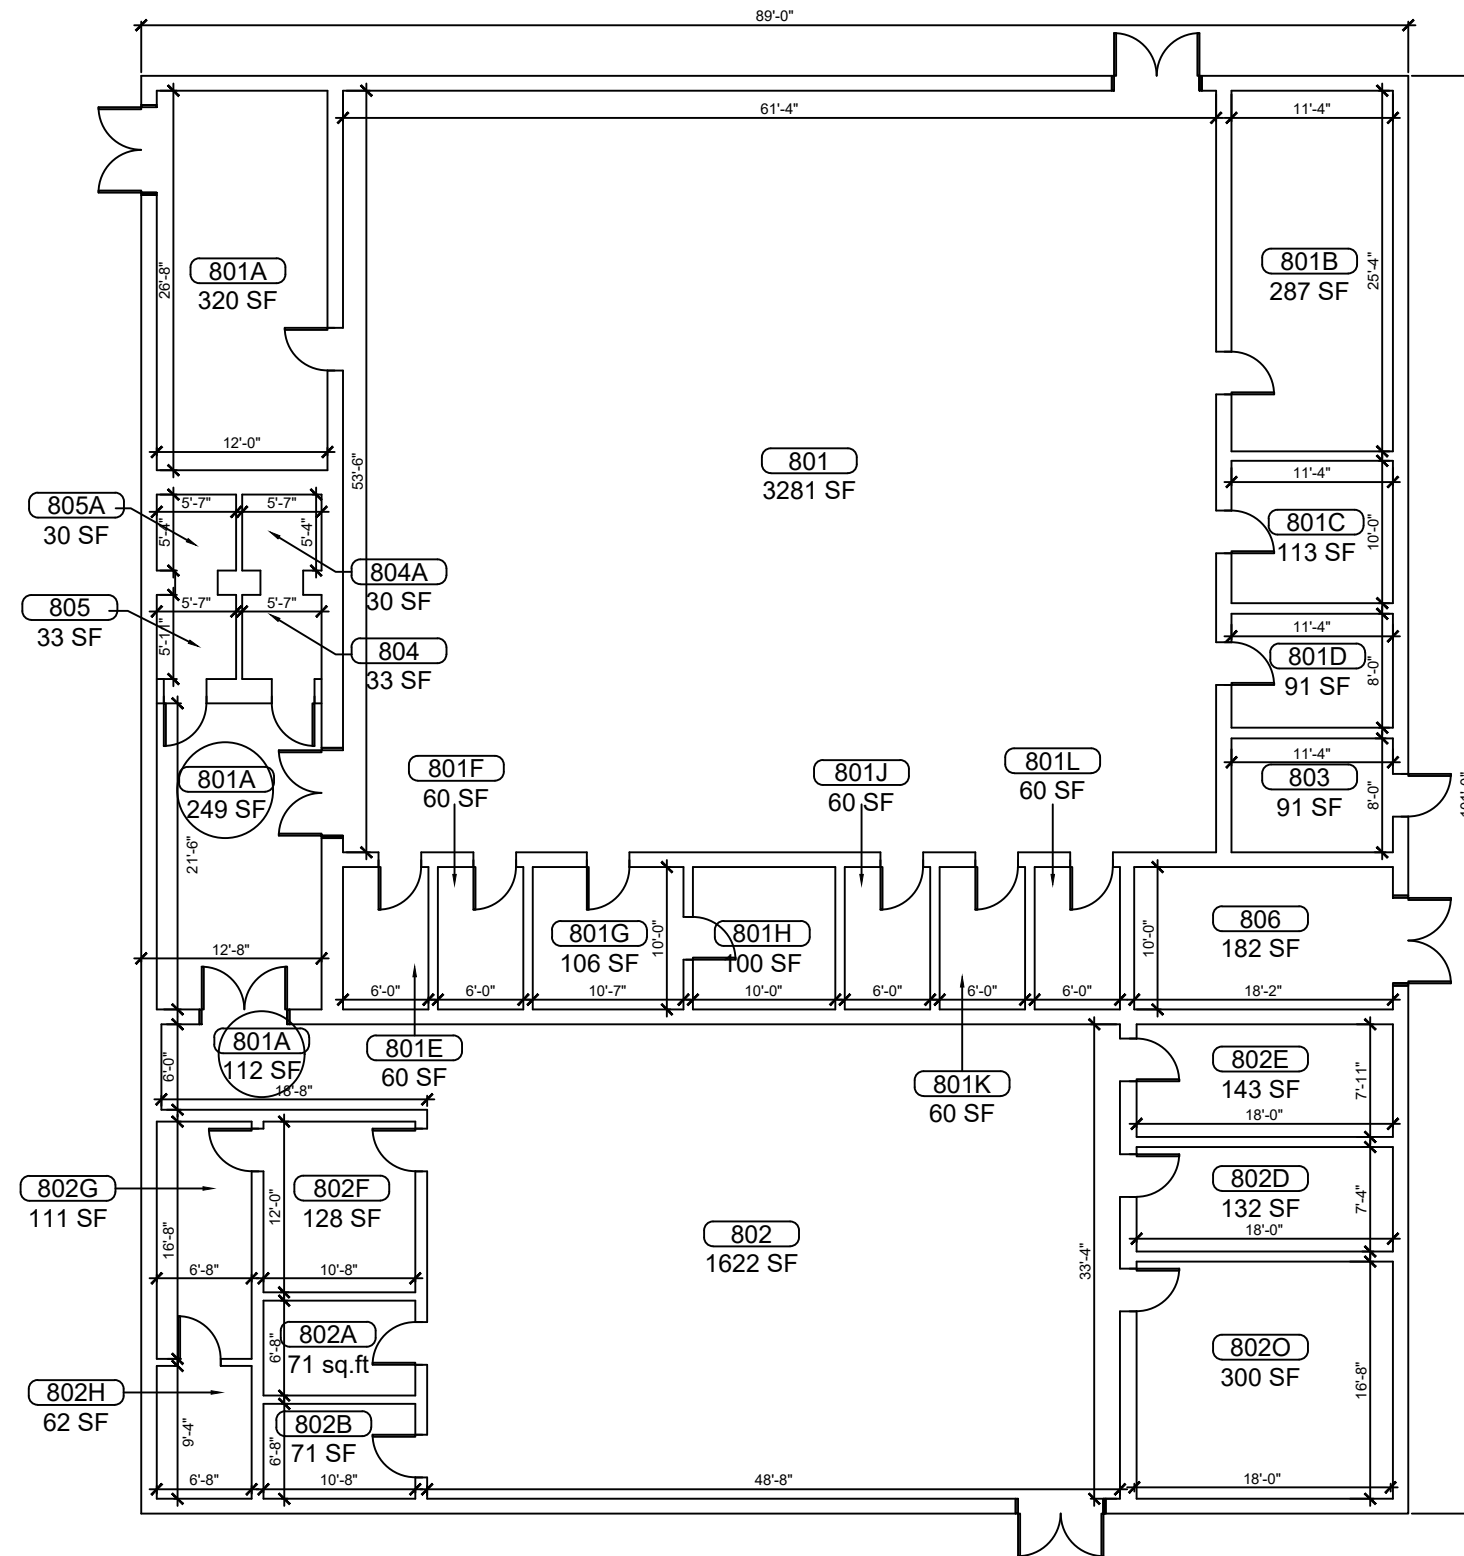

1 BUILDING 08 FLOOR PLAN
 B-04 SCALE: 3/16"=1'-0"

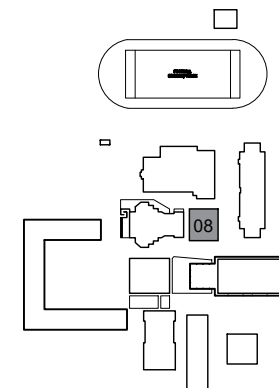


KEY PLAN



REV	DATE	DESCRIPTION
A	02/05/21	PRELIMINARY FISH PLAN
B		
0		
1		
2		
3		
4		
5		
6		

ARCHIS PROJECT NO.:
 DRAWN BY: SH CHECKED BY: YP

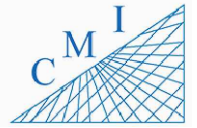

158 Terra Mango Loop, Suite B,
 Orlando, FL 32835
 Main: (407) 293-4168

PREPARED BY:
ARCHIS
 350 E. Crown Point Road, Suite 1100
 Winter Garden, FL 34787
 Main: 888.324.2557
 Direct: 407.439.1594


DATE _____
 _____, PE
 FL PROFESSIONAL ENGINEER LIC. # _____

South Lake High School (FISH PLAN)
 15600 Silver Eagle Rd, Groveland, FL


SHEET DESCRIPTION
BUILDING 08

SHEET NUMBER
B-04

ARCHIS TECHNOLOGIES - C:\Users\Pier\Desktop\Pier\Archis\Projects\CMI\South Lake HS\CAD\896 Fish Survey South Lake HS 2-4-21.dwg February 4, 2021 4:01:30 PM Pier

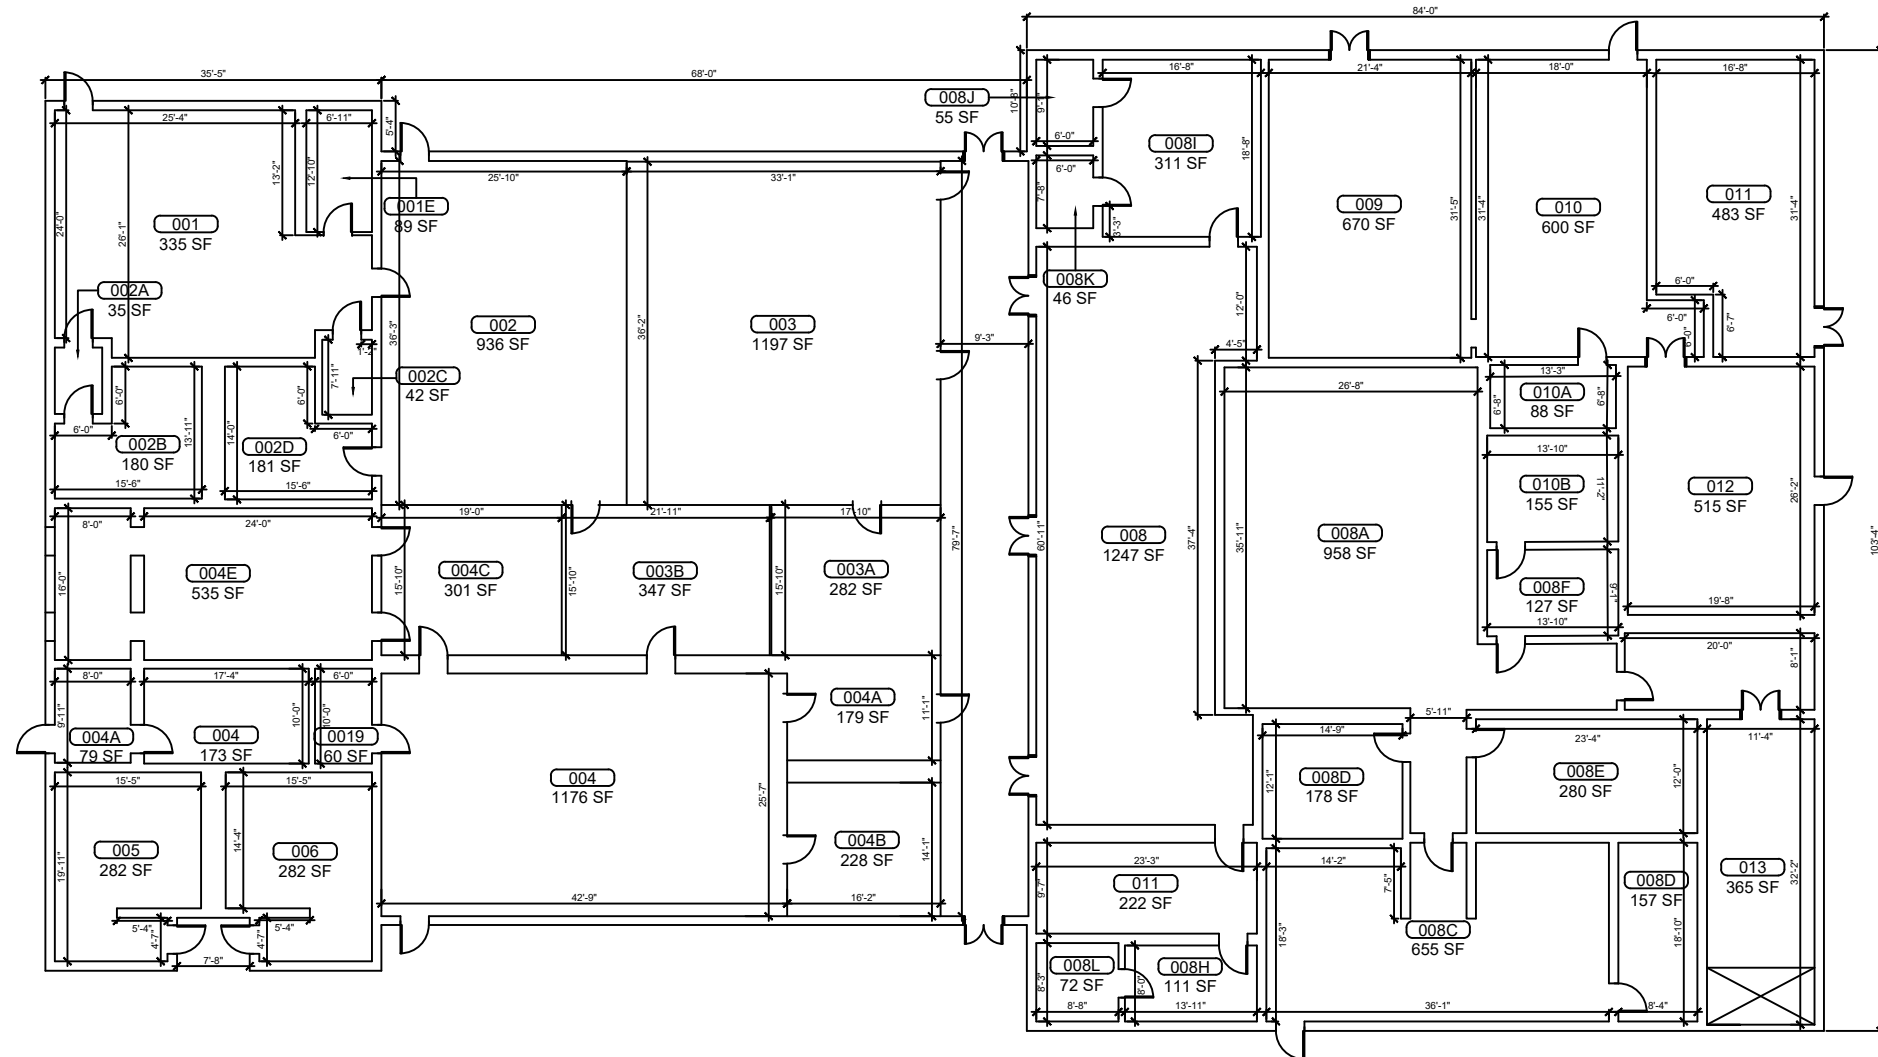


1
B-06 **BUILDING 10 FLOOR PLAN**
SCALE: 1/8"=1'-0"

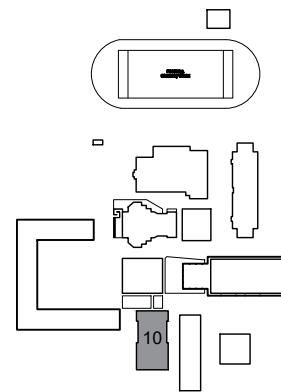

KEY PLAN

REV	DATE	DESCRIPTION
A	02/05/21	PRELIMINARY FISH PLAN
B		
0		
1		
2		
3		
4		
5		
6		

ARCHIS PROJECT NO.:
DRAWN BY: SH CHECKED BY: YP

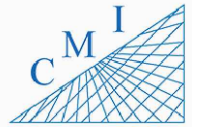

158 Terra Mango Loop, Suite B,
Orlando, FL 32835
Main: (407) 293-4168

PREPARED BY:
ARCHIS
350 E. Crown Point Road, Suite 1100
Winter Garden, FL 34787
Main: 888.324.2557
Direct: 407.439.1594

DATE
, PE
FL PROFESSIONAL ENGINEER LIC. #



South Lake High School (FISH PLAN)

15600 Silver Eagle Rd, Groveland, FL

SHEET DESCRIPTION
BUILDING 10

SHEET NUMBER
B-06

ARCHIS TECHNOLOGIES - C:\Users\Pier\Desktop\Pier\Archis\Projects\CMI\South Lake HS\CAD\896 Fish Survey South Lake HS 2-4-21.dwg February 4, 2021 4:01:31 PM Pier

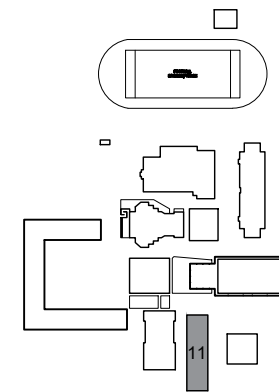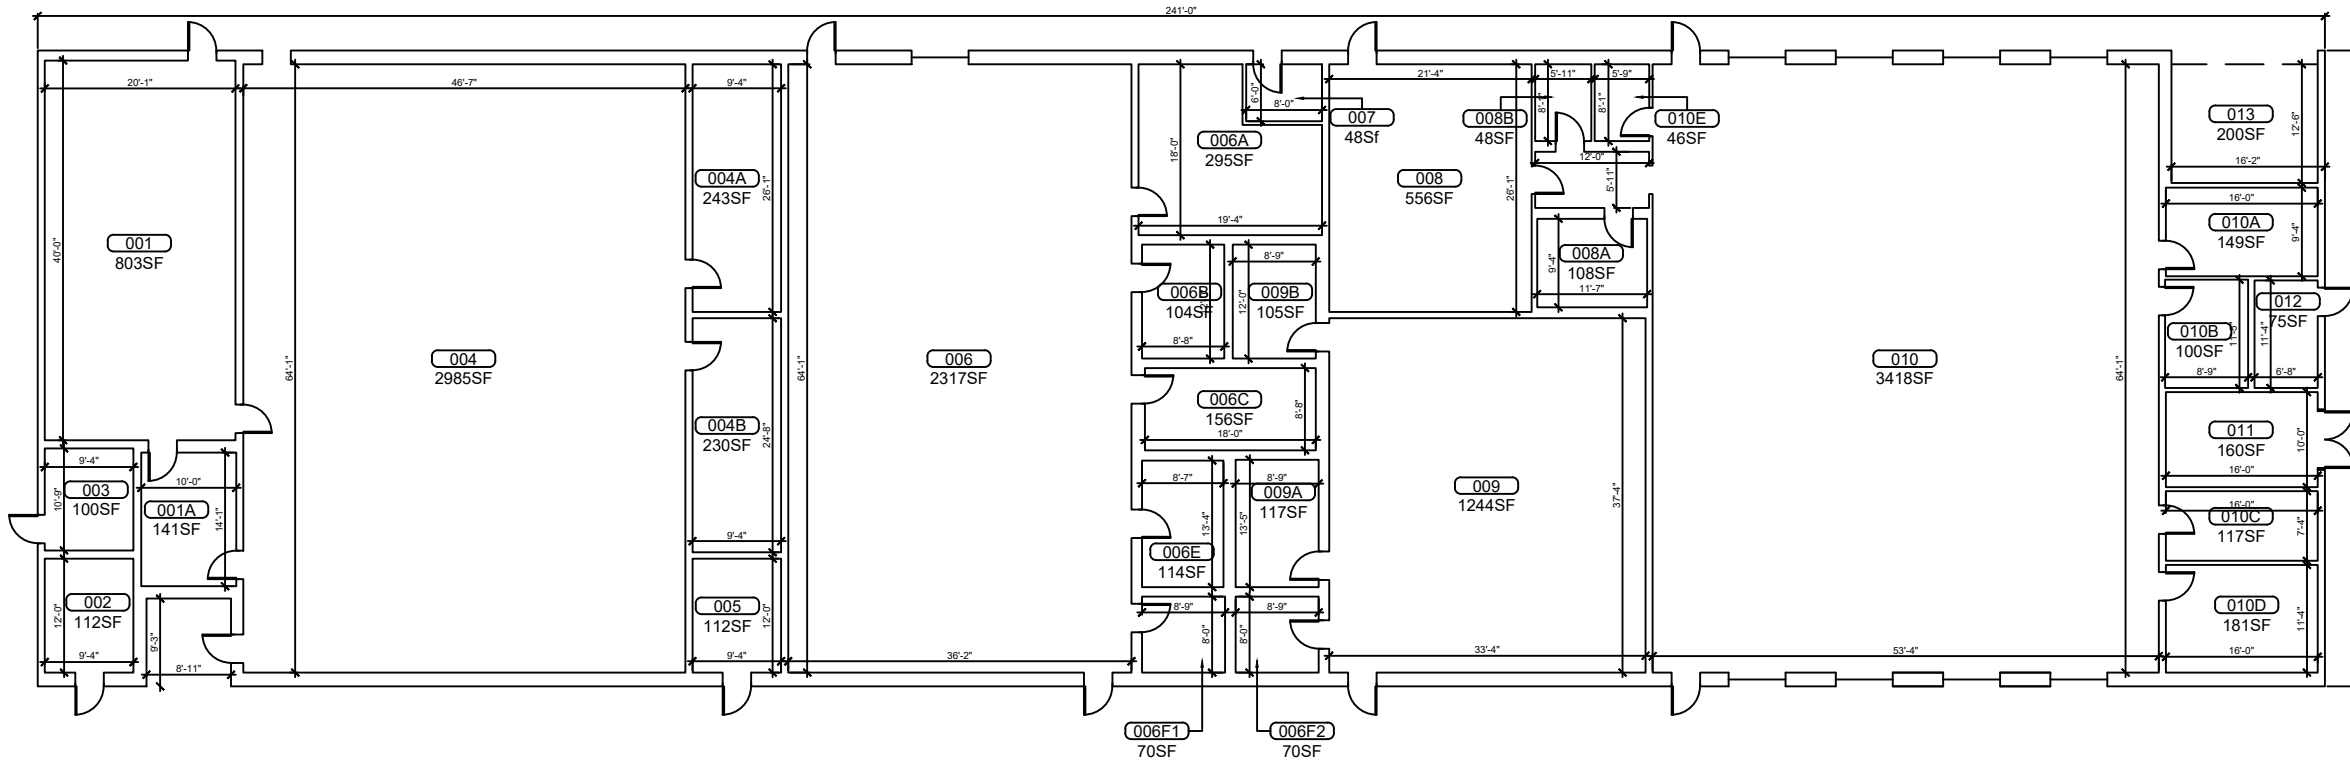


KEY PLAN

1 BUILDING 11 FLOOR PLAN
SCALE: 1/8"=1'-0"

REV	DATE	DESCRIPTION
A	02/05/21	PRELIMINARY FISH PLAN
B		
0		
1		
2		
3		
4		
5		
6		

ARCHIS PROJECT NO.:
DRAWN BY: SH CHECKED BY: YP

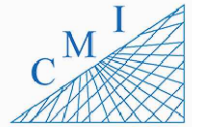

158 Terra Mango Loop, Suite B,
Orlando, FL 32835
Main: (407) 293-4168


PREPARED BY:
ARCHIS
350 E. Crown Point Road, Suite 1100
Winter Garden, FL 34787
Main: 888.324.2557
Direct: 407.439.1594

DATE
, PE
FL PROFESSIONAL ENGINEER LIC. #


South Lake High School (FISH PLAN)
15600 Silver Eagle Rd, Groveland, FL

SHEET DESCRIPTION
BUILDING 11


SHEET NUMBER
B-07

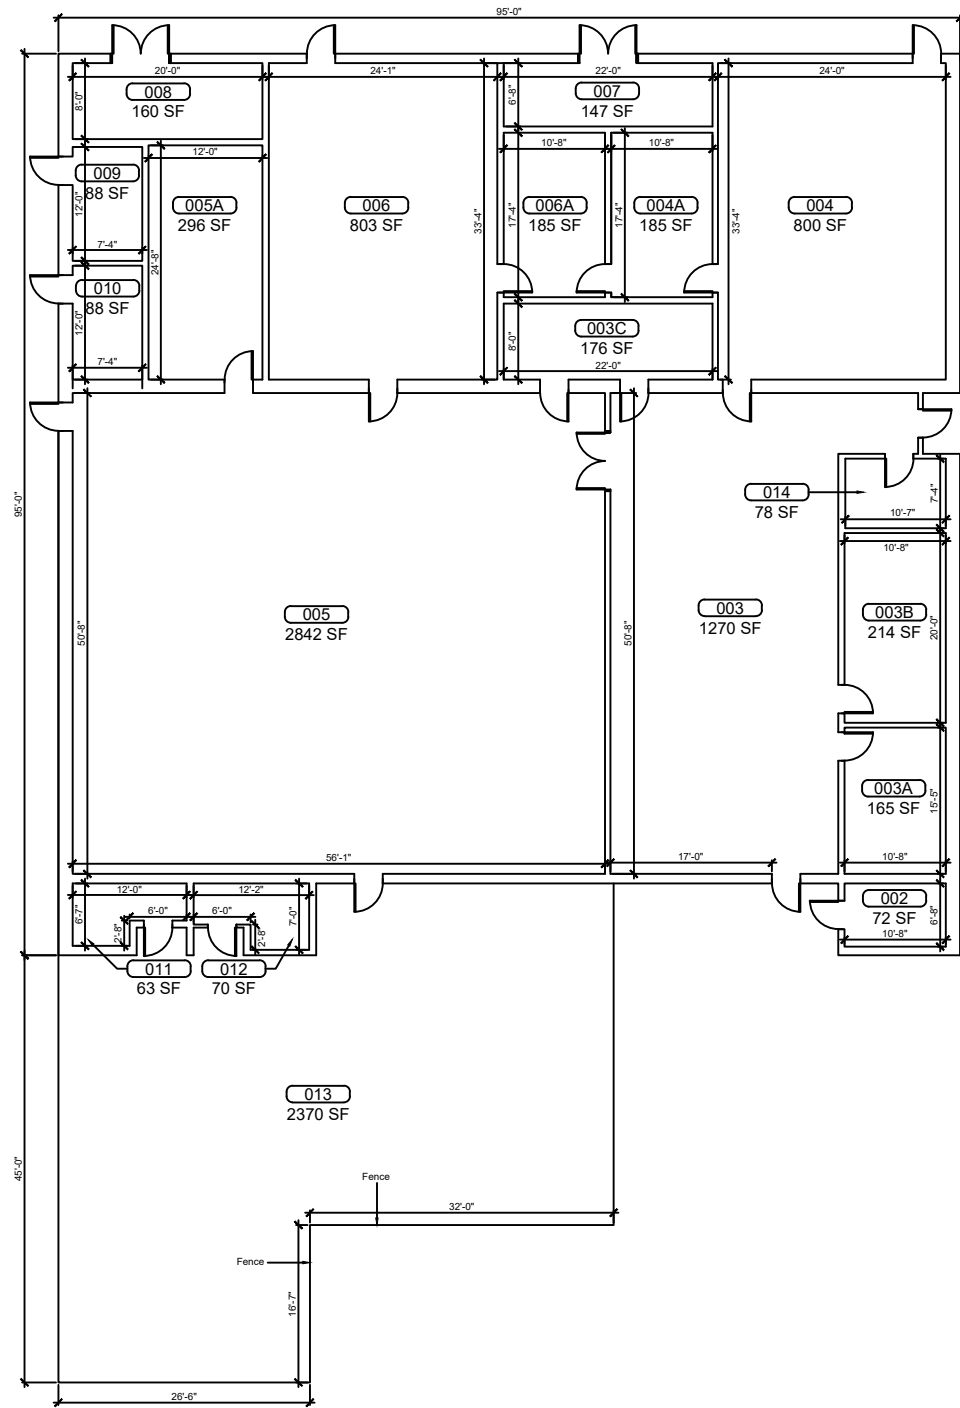


1 BUILDING 12 FLOOR PLAN
SCALE: 1/8"=1'-0"

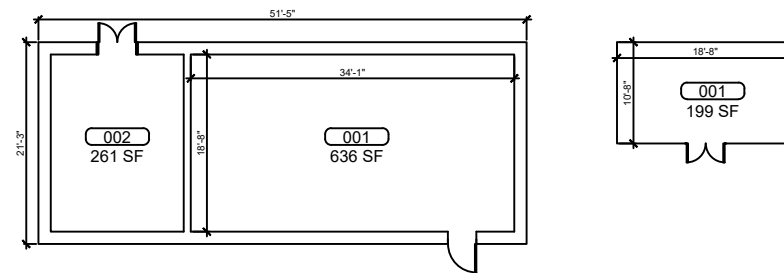


2 BUILDING 13 FLOOR PLAN
SCALE: 1/8"=1'-0"

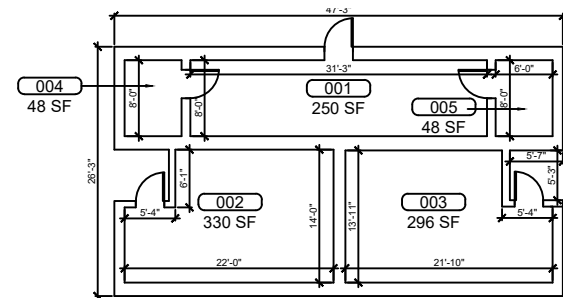

3 BUILDING 14 FLOOR PLAN
SCALE: 1/8"=1'-0"

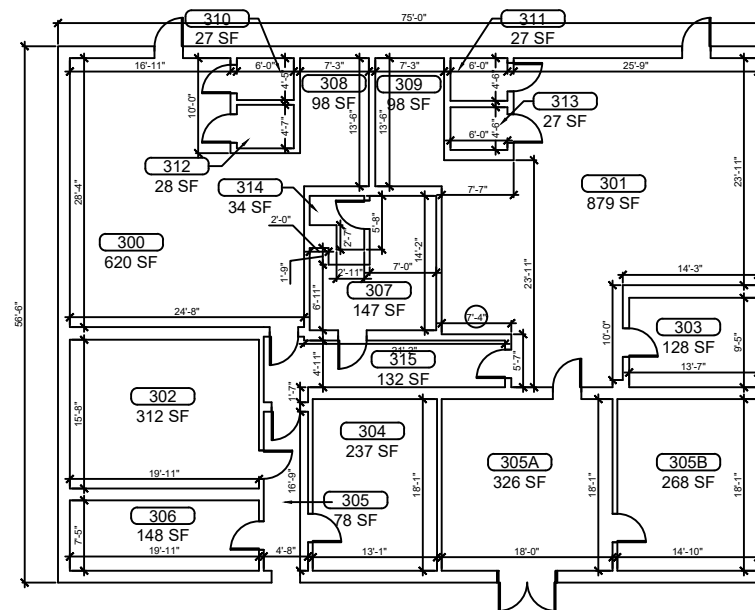

4 BUILDING 16 FLOOR PLAN
SCALE: 1/8"=1'-0"

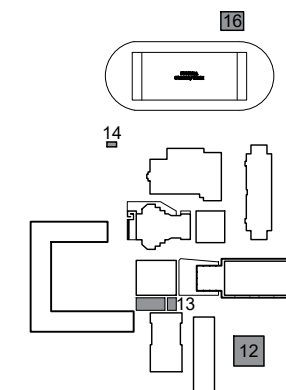


KEY PLAN



REV	DATE	DESCRIPTION
A	02/05/21	PRELIMINARY FISH PLAN
B		
0		
1		
2		
3		
4		
5		
6		

ARCHIS PROJECT NO.:
DRAWN BY: SH CHECKED BY: YP

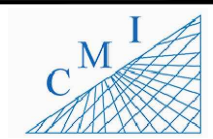

158 Terra Mango Loop, Suite B,
Orlando, FL 32835
Main: (407) 293-4168



PREPARED BY:
ARCHIS
350 E. Crown Point Road, Suite 1100
Winter Garden, FL 34787
Main: 888.324.2557
Direct: 407.439.1594

DATE
, PE
FL PROFESSIONAL ENGINEER LIC. #

South Lake High School (FISH PLAN)
15600 Silver Eagle Rd, Groveland, FL
SHEET DESCRIPTION
BUILDING 12, 13, 14 & 16

SHEET NUMBER
B-08

ARCHIS TECHNOLOGIES - C:\Users\Pier\Desktop\Archis\Projects\CM\South Lake HS\CAD\896 Fish Survey South Lake HS 2-4-21.dwg February 4, 2021 4:01:33 PM Pier

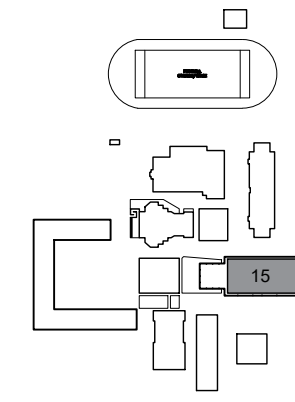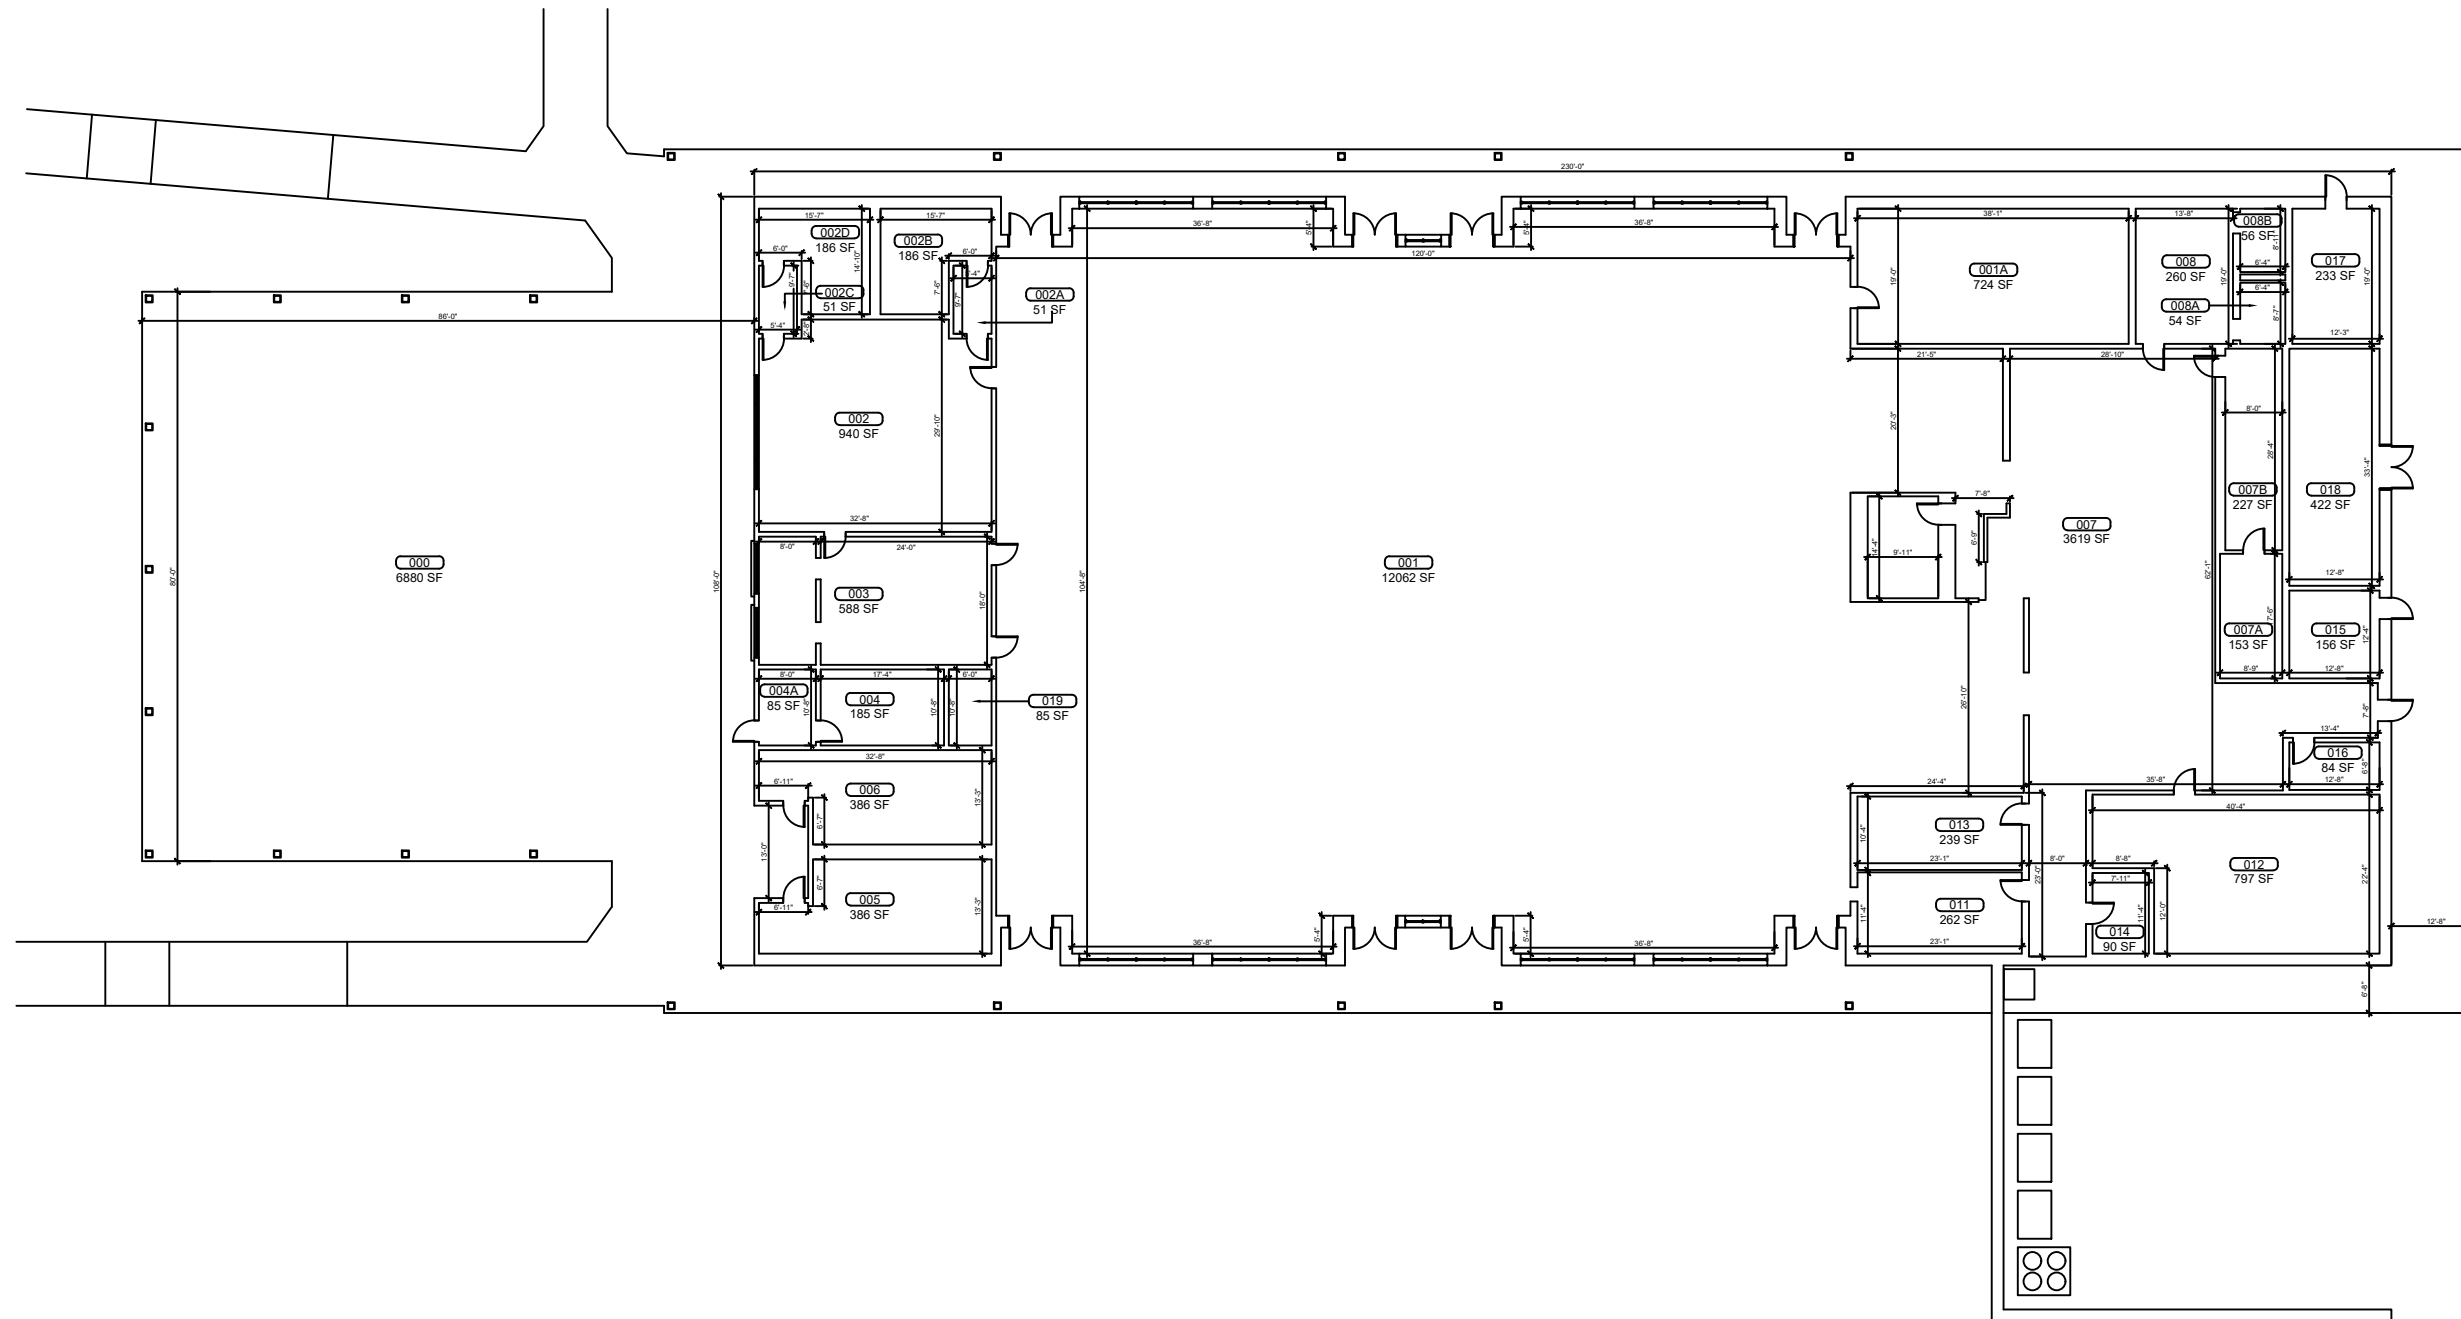


1
B-09 **BUILDING 15 FLOOR PLAN**
SCALE: 3/32"=1'-0"

KEY PLAN

REV	DATE	DESCRIPTION
A	02/05/21	PRELIMINARY FISH PLAN
B		
0		
1		
2		
3		
4		
5		
6		

ARCHIS PROJECT NO.:
DRAWN BY: SH CHECKED BY: YP

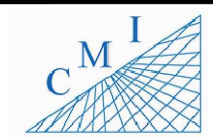

158 Terra Mango Loop, Suite B,
Orlando, FL 32835
Main: (407) 293-4168

PREPARED BY:
ARCHIS
350 E. Crown Point Road, Suite 1100
Winter Garden, FL 34787
Main: 888.324.2557
Direct: 407.439.1594


DATE _____
, PE
FL PROFESSIONAL ENGINEER LIC. # _____

South Lake High School (FISH PLAN)
15600 Silver Eagle Rd, Groveland, FL

SHEET DESCRIPTION
BUILDING 15

SHEET NUMBER
B-09

ARCHIS TECHNOLOGIES - C:\Users\Pier\Desktop\Archis\Projects\CMI\South Lake HS\CAD\896 Fish Survey South Lake HS 2-4-21.dwg February 4, 2021 4:01:35 PM Pier

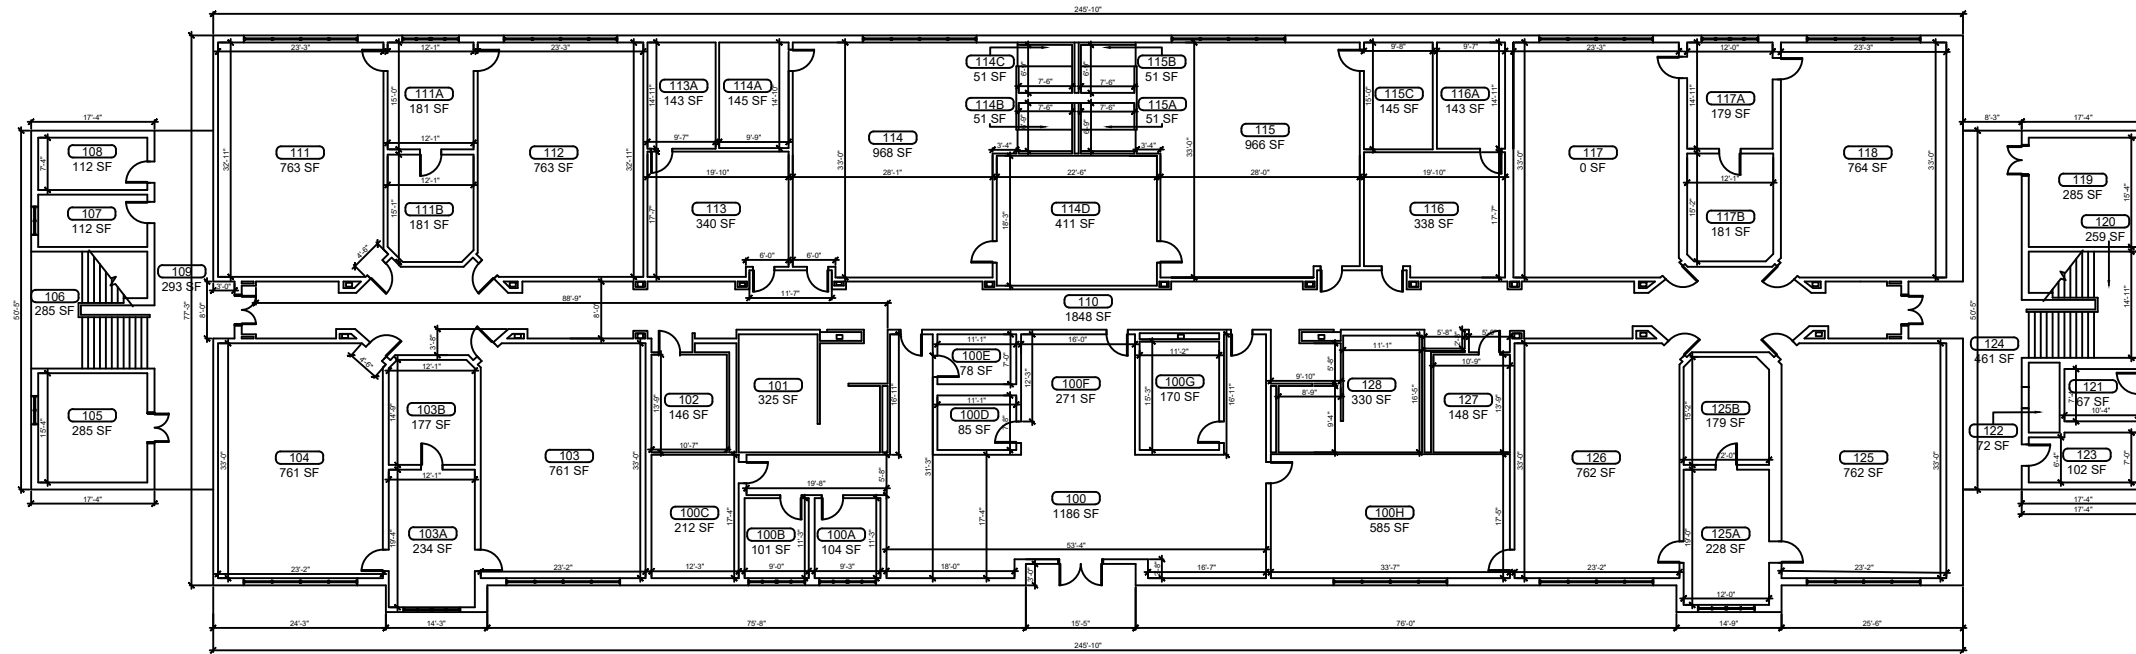

1 BUILDING 17 FIRST FLOOR PLAN
SCALE: 3/32"=1'-0"

