


LAKE COUNTY VILLAGE ES



REV	DATE	DESCRIPTION
A	02/03/21	PRELIMINARY FISH PLAN
B		
0		
1		
2		
3		
4		
5		
6		

ARCHIS PROJECT NO.:	
DRAWN BY:	CHECKED BY:
VP	CB

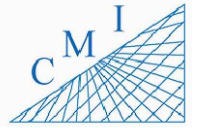

158 Terra Mango Loop, Suite B,
Orlando, FL 32835
Main: (407) 293-4168

PREPARED BY:



350 E. Crown Point Road, Suite 1100
Winter Garden, FL 34787
Main: 888.324.2557
Direct: 407.439.1594



INDEX OF DRAWINGS

SHT. NO.	DESCRIPTION
SP-01	AERIAL
SP-02	SITE PLAN
B-01	BUILDING 01
B-02	BUILDING 02
B-03	BUILDING 03
B-04	BUILDING 04
B-05	BUILDING 05
B-06	BUILDING 06
B-07	BUILDING 07

1
SP-01 **AERIAL VIEW**
SCALE: N.T.S.


DATE _____
, PE
FL PROFESSIONAL ENGINEER LIC. # _____

Village Elementary (FISH PLAN)
695 Rolling Acres Rd,
Lady Lake, FL

SHEET DESCRIPTION
AERIAL VIEW

SHEET NUMBER
SP-01

ARCHIS TECHNOLOGIES - \\server-1\H\Archis\21-005 Village ES\From ISP\15-03-2021\896_Fish Survey Lake County_Village ES.dwg March 15, 2021 14:03:45 PC20

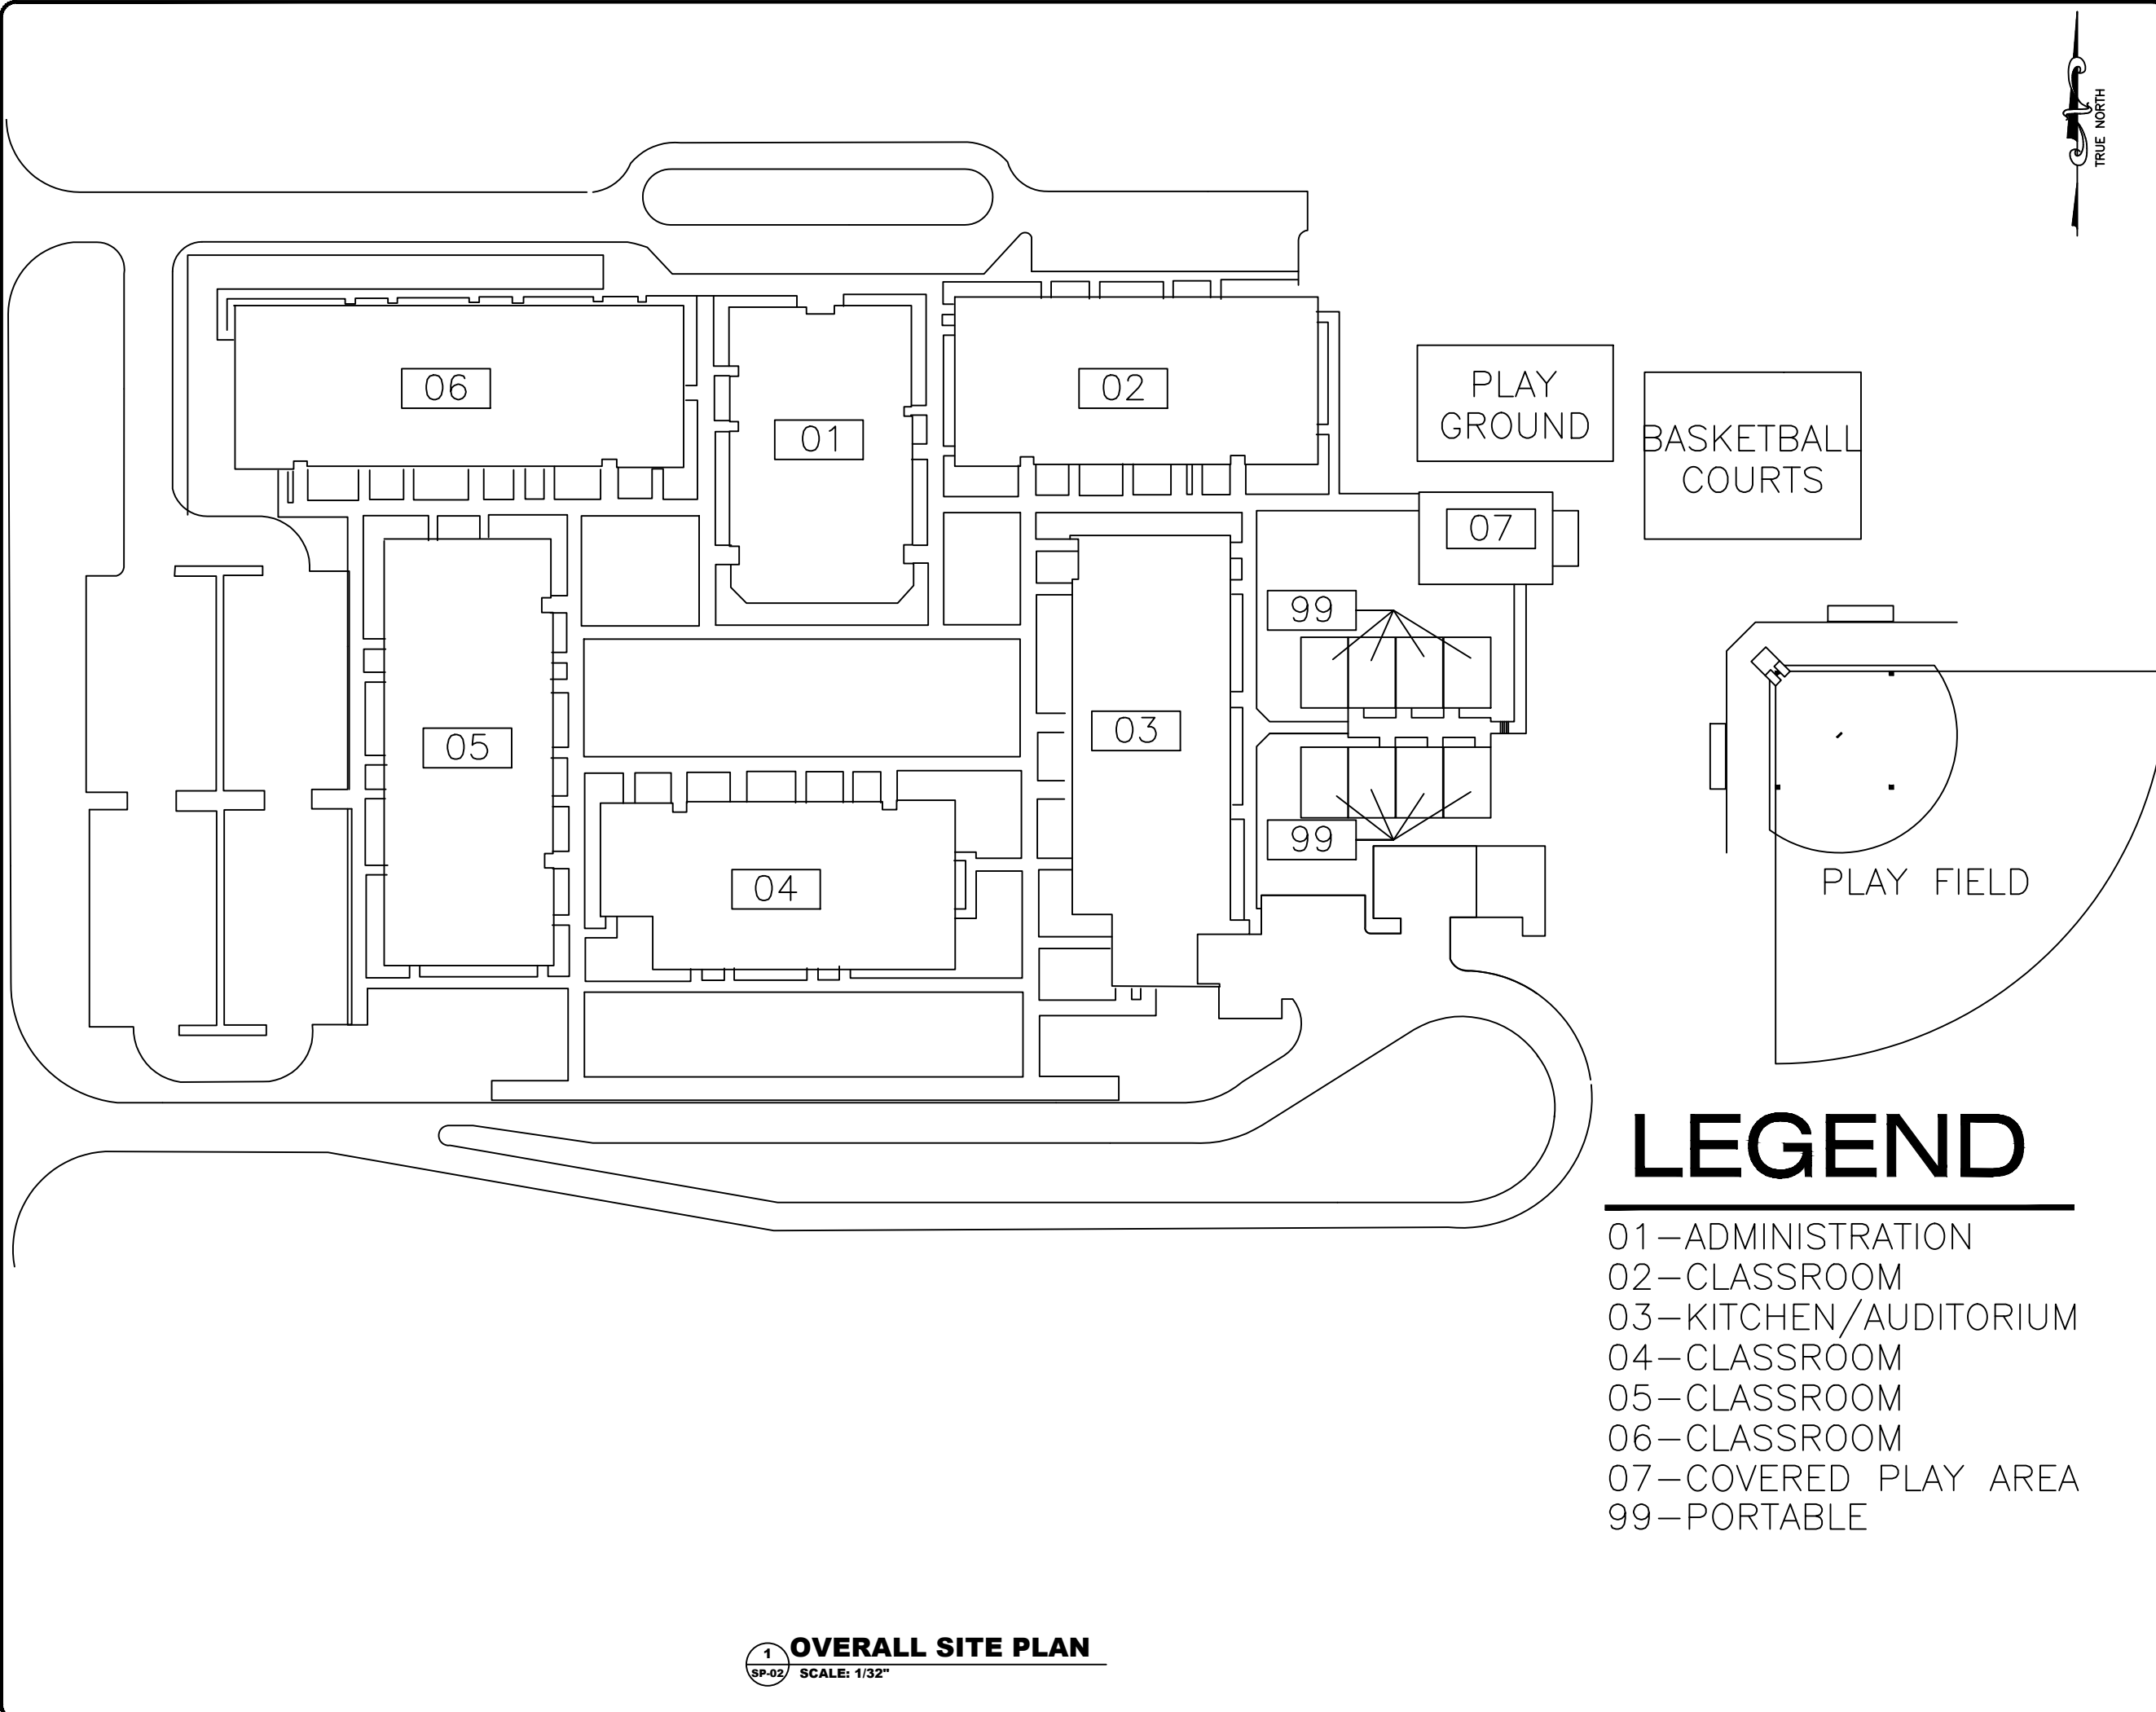

REV	DATE	DESCRIPTION
A	02/03/21	PRELIMINARY FISH PLAN
B		
0		
1		
2		
3		
4		
5		
6		

ARCHIS PROJECT NO.:
 DRAWN BY: VP
 CHECKED BY: CB



CMI
 158 Terra Mango Loop, Suite B,
 Orlando, FL 32835
 Main: (407) 293-4168

PREPARED BY:
ARCHIS
 350 E. Crown Point Road, Suite 1100
 Winter Garden, FL 34787
 Main: 888.324.2557
 Direct: 407.439.1594

DATE _____
 _____, PE
 FL PROFESSIONAL ENGINEER LIC. # _____

Village Elementary (FISH PLAN)
 695 Rolling Acres Rd,
 Lady Lake, FL

SHEET DESCRIPTION
OVERALL SITE PLAN



SHEET NUMBER
SP-02

LEGEND

- 01 – ADMINISTRATION
- 02 – CLASSROOM
- 03 – KITCHEN/AUDITORIUM
- 04 – CLASSROOM
- 05 – CLASSROOM
- 06 – CLASSROOM
- 07 – COVERED PLAY AREA
- 99 – PORTABLE

1 OVERALL SITE PLAN
 SP-02 SCALE: 1/32"

ARCHIS TECHNOLOGIES - \\server-1\H\Archis\21-005 Village ES\From ISP\15-03-2021\Fish Survey Lake County_Village ES.dwg March 15, 2021 14:03:51 PC20

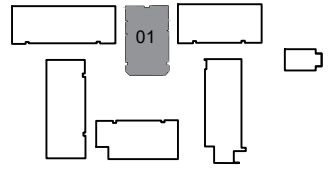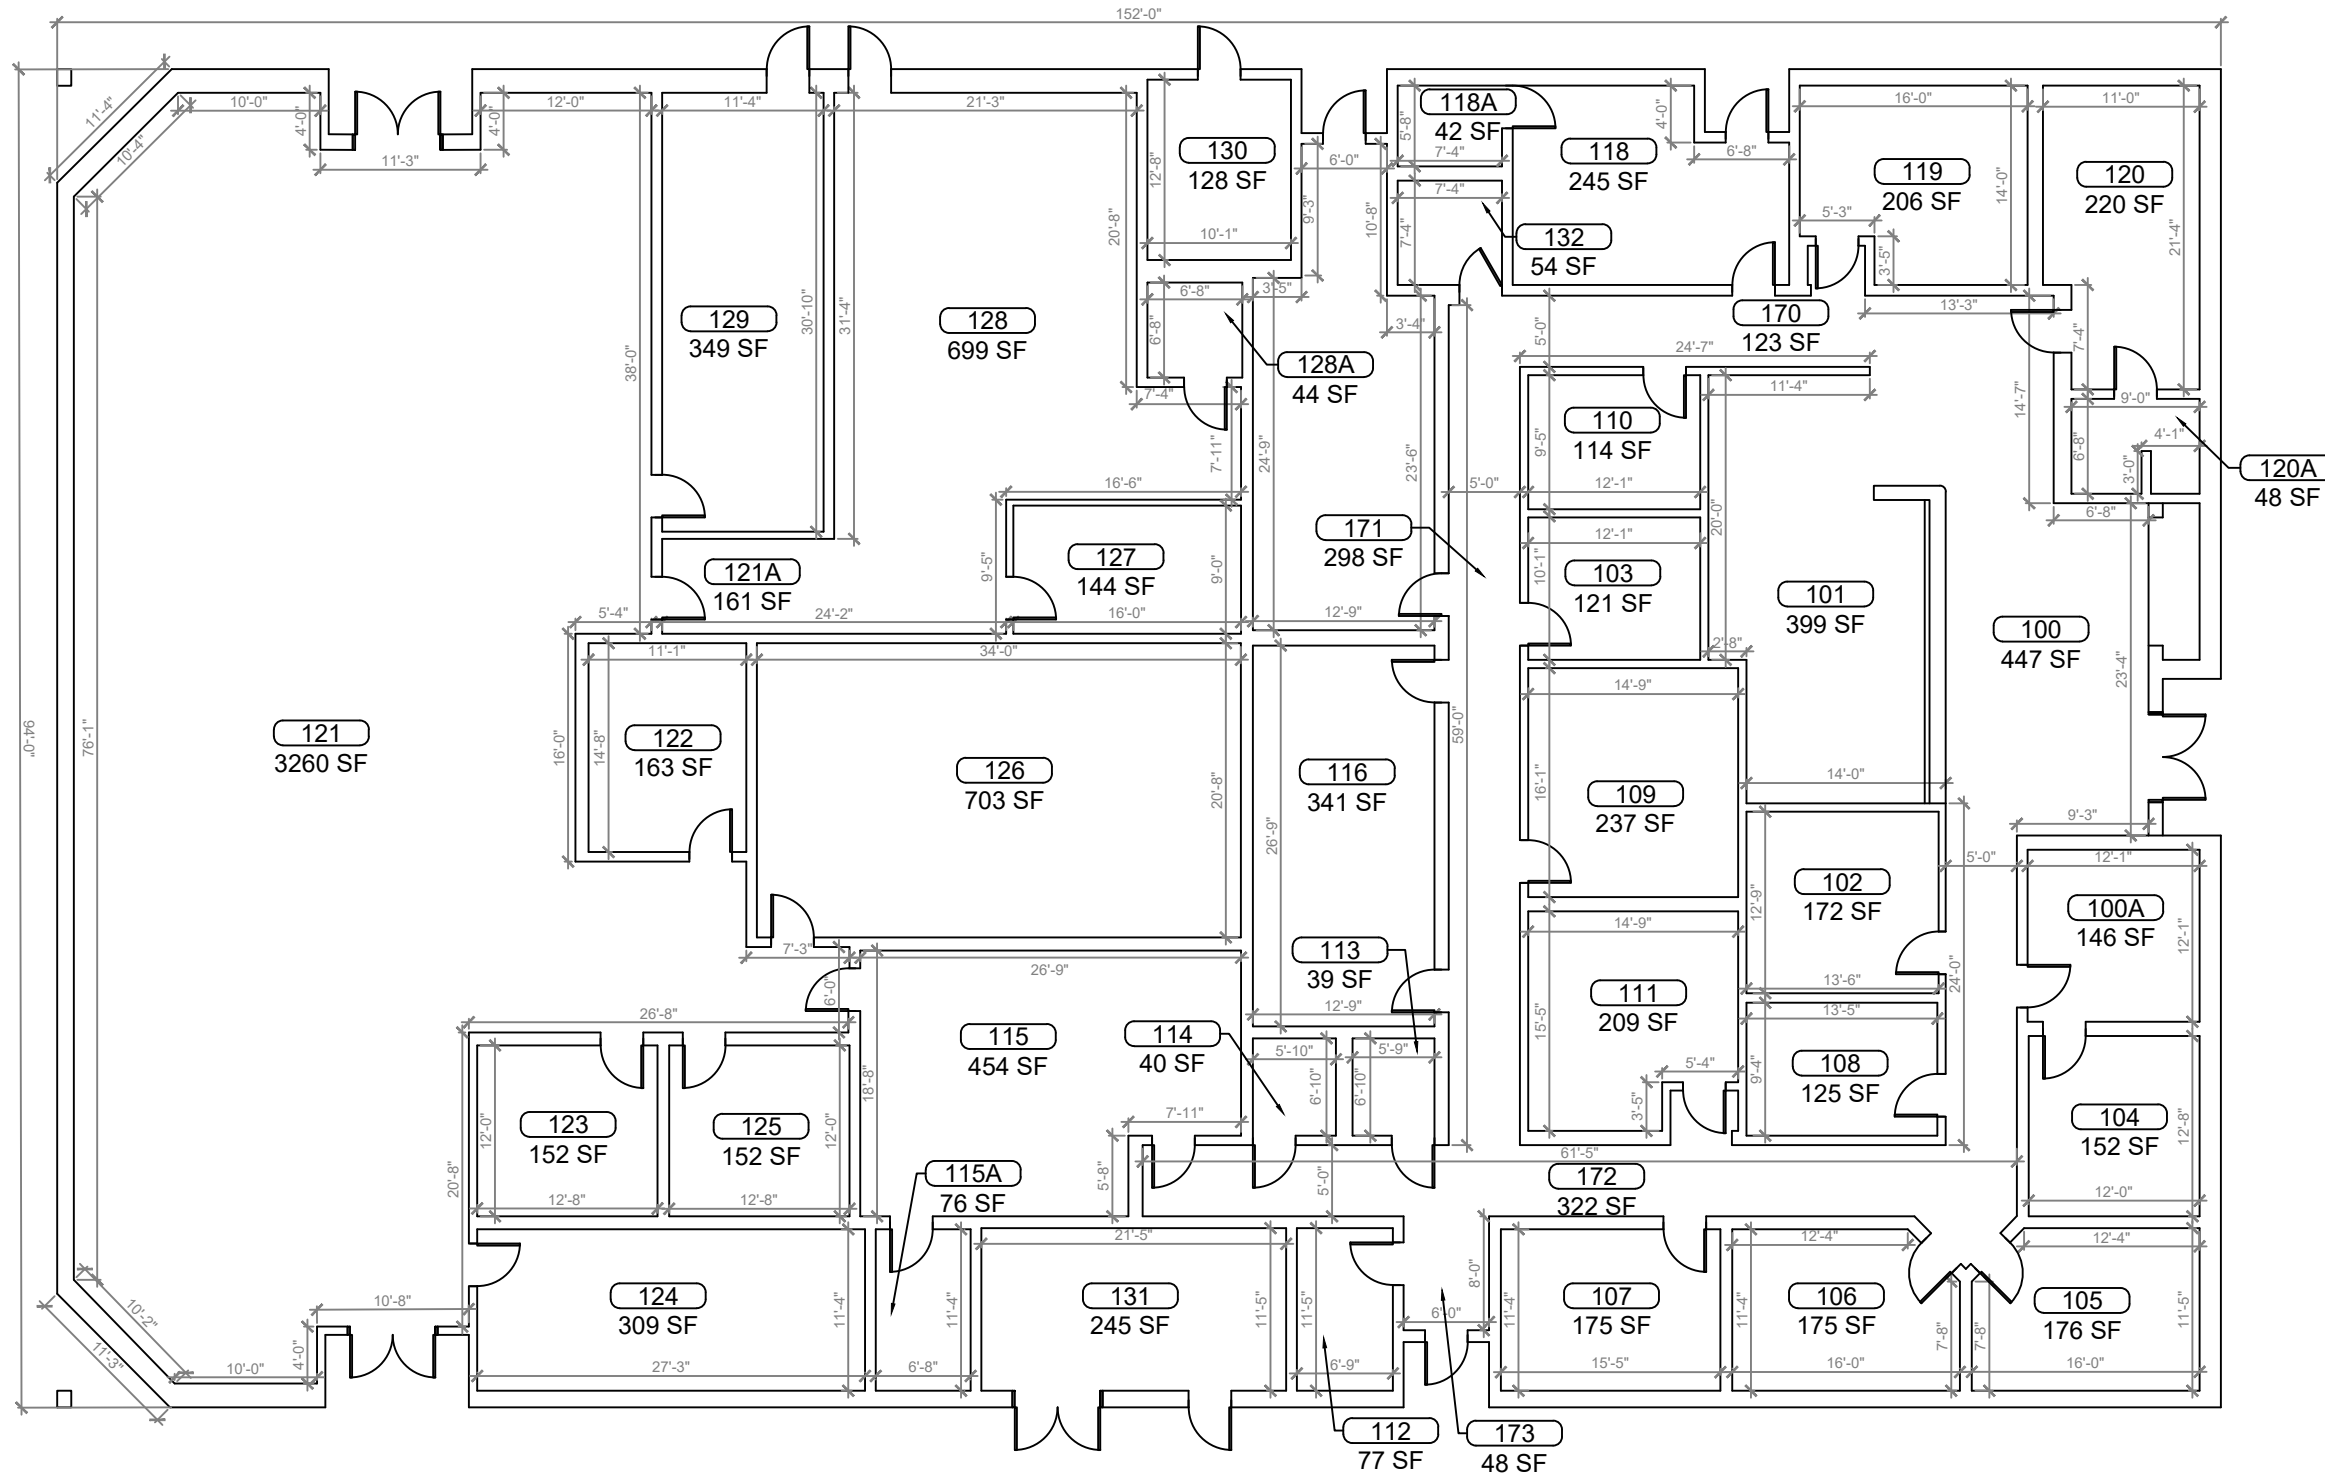

1 BUILDING 01 FLOOR PLAN
SCALE: 3/16"=1'-0"

REV	DATE	DESCRIPTION
A	02/03/21	PRELIMINARY FISH PLAN
B		
0		
1		
2		
3		
4		
5		
6		

ARCHIS PROJECT NO.:
DRAWN BY: VP
CHECKED BY: CB



CMI
158 Terra Mango Loop, Suite B,
Orlando, FL 32835
Main: (407) 293-4168

PREPARED BY:
ARCHIS
350 E. Crown Point Road, Suite 1100
Winter Garden, FL 34787
Main: 888.324.2557
Direct: 407.439.1594


DATE
, PE
FL PROFESSIONAL ENGINEER LIC. #

Village Elementary (FISH PLAN)
695 Rolling Acres Rd,
Lady Lake, FL


SHEET DESCRIPTION
BUILDING 01

SHEET NUMBER
B-01

ARCHIS TECHNOLOGIES - \\server-1\H\Archis\21-005 Village ES\From ISP\15-03-2021\Fish Survey Lake County_Village ES.dwg March 15, 2021 14:03:56 PC20

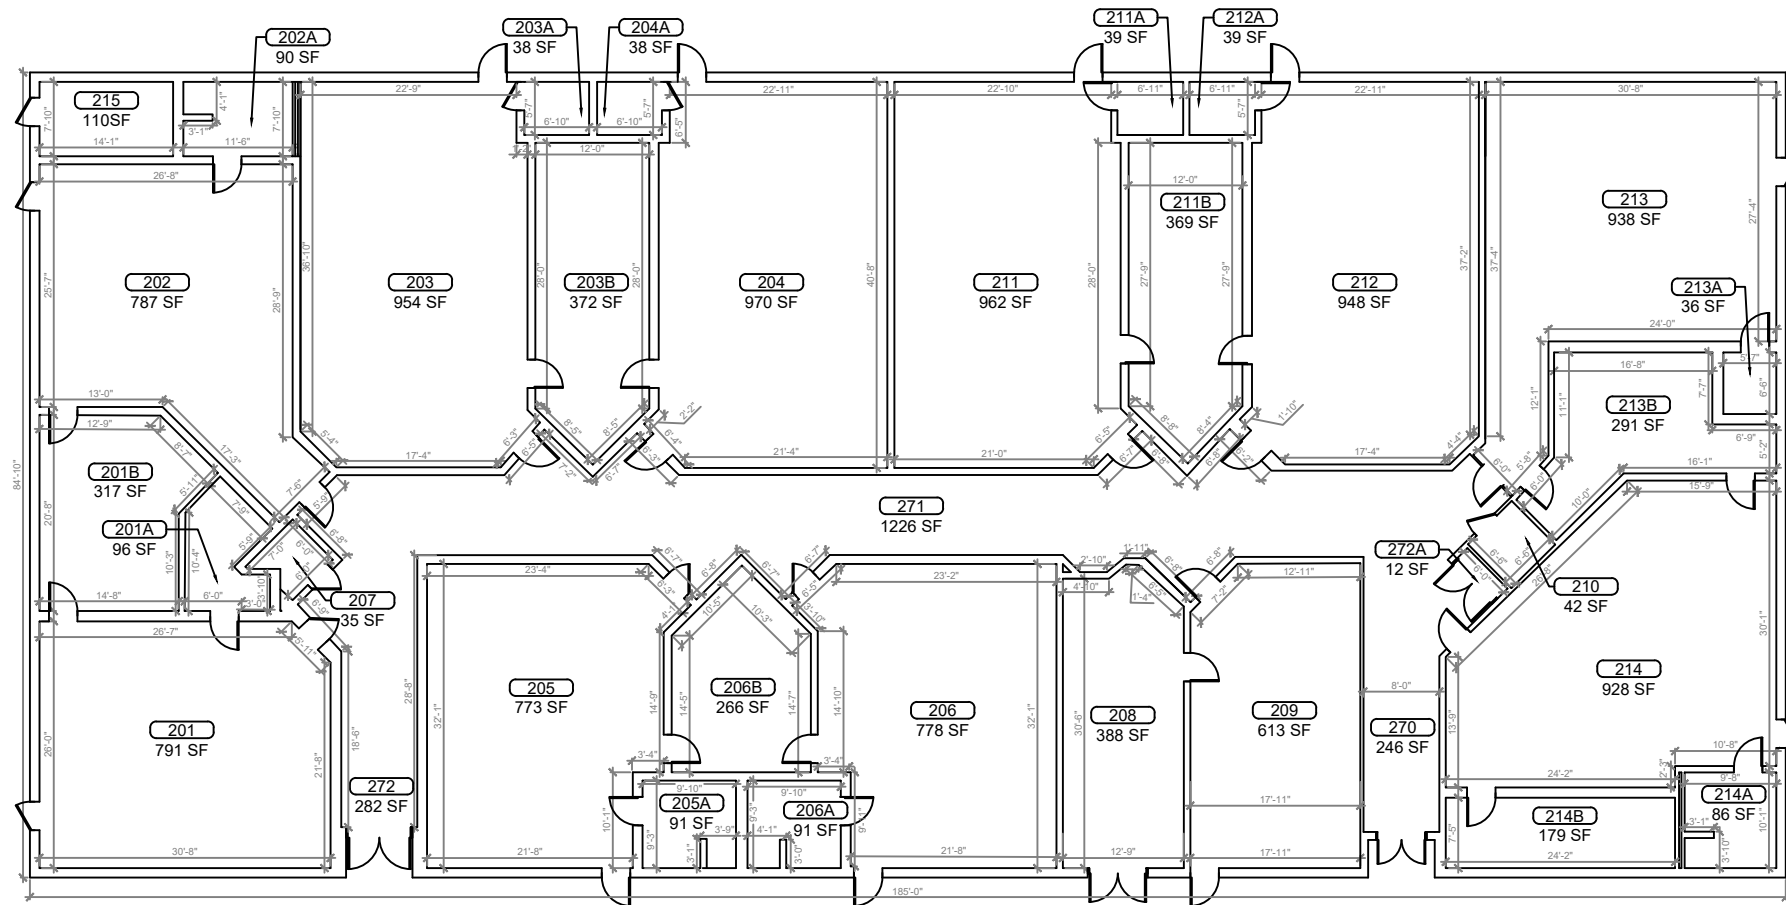


1
B-02 **BUILDING 02 FLOOR PLAN**
SCALE: 1/8"=1'-0"

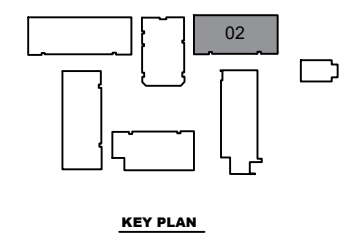

REV	DATE	DESCRIPTION
A	02/03/21	PRELIMINARY FISH PLAN
B		
0		
1		
2		
3		
4		
5		
6		

ARCHIS PROJECT NO.:
DRAWN BY: VP CHECKED BY: CB

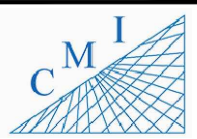

158 Terra Mango Loop, Suite B,
Orlando, FL 32835
Main: (407) 293-4168

PREPARED BY:
ARCHIS
350 E. Crown Point Road, Suite 1100
Winter Garden, FL 34787
Main: 888.324.2557
Direct: 407.439.1594

DATE
, PE
FL PROFESSIONAL ENGINEER LIC. #

Village Elementary (FISH PLAN)
695 Rolling Acres Rd,
Lady Lake, FL

SHEET DESCRIPTION
BUILDING 02


SHEET NUMBER
B-02

ARCHIS TECHNOLOGIES - \\server-1\H\Archis\21-005 Village ES\From ISP\15-03-2021\Fish Survey Lake County_Village ES.dwg March 15, 2021 14:04:01 PC20



REV	DATE	DESCRIPTION
A	02/03/21	PRELIMINARY FISH PLAN
B		
0		
1		
2		
3		
4		
5		
6		

ARCHIS PROJECT NO.:
 DRAWN BY: VP
 CHECKED BY: CB

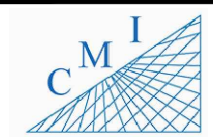

158 Terra Mango Loop, Suite B,
 Orlando, FL 32835
 Main: (407) 293-4168


PREPARED BY:
ARCHIS
 350 E. Crown Point Road, Suite 1100
 Winter Garden, FL 34787
 Main: 888.324.2557
 Direct: 407.439.1594

DATE _____
 _____, PE
 FL PROFESSIONAL ENGINEER LIC. # _____


Village Elementary (FISH PLAN)
 695 Rolling Acres Rd,
 Lady Lake, FL

SHEET DESCRIPTION
BUILDING 03

SHEET NUMBER
B-03

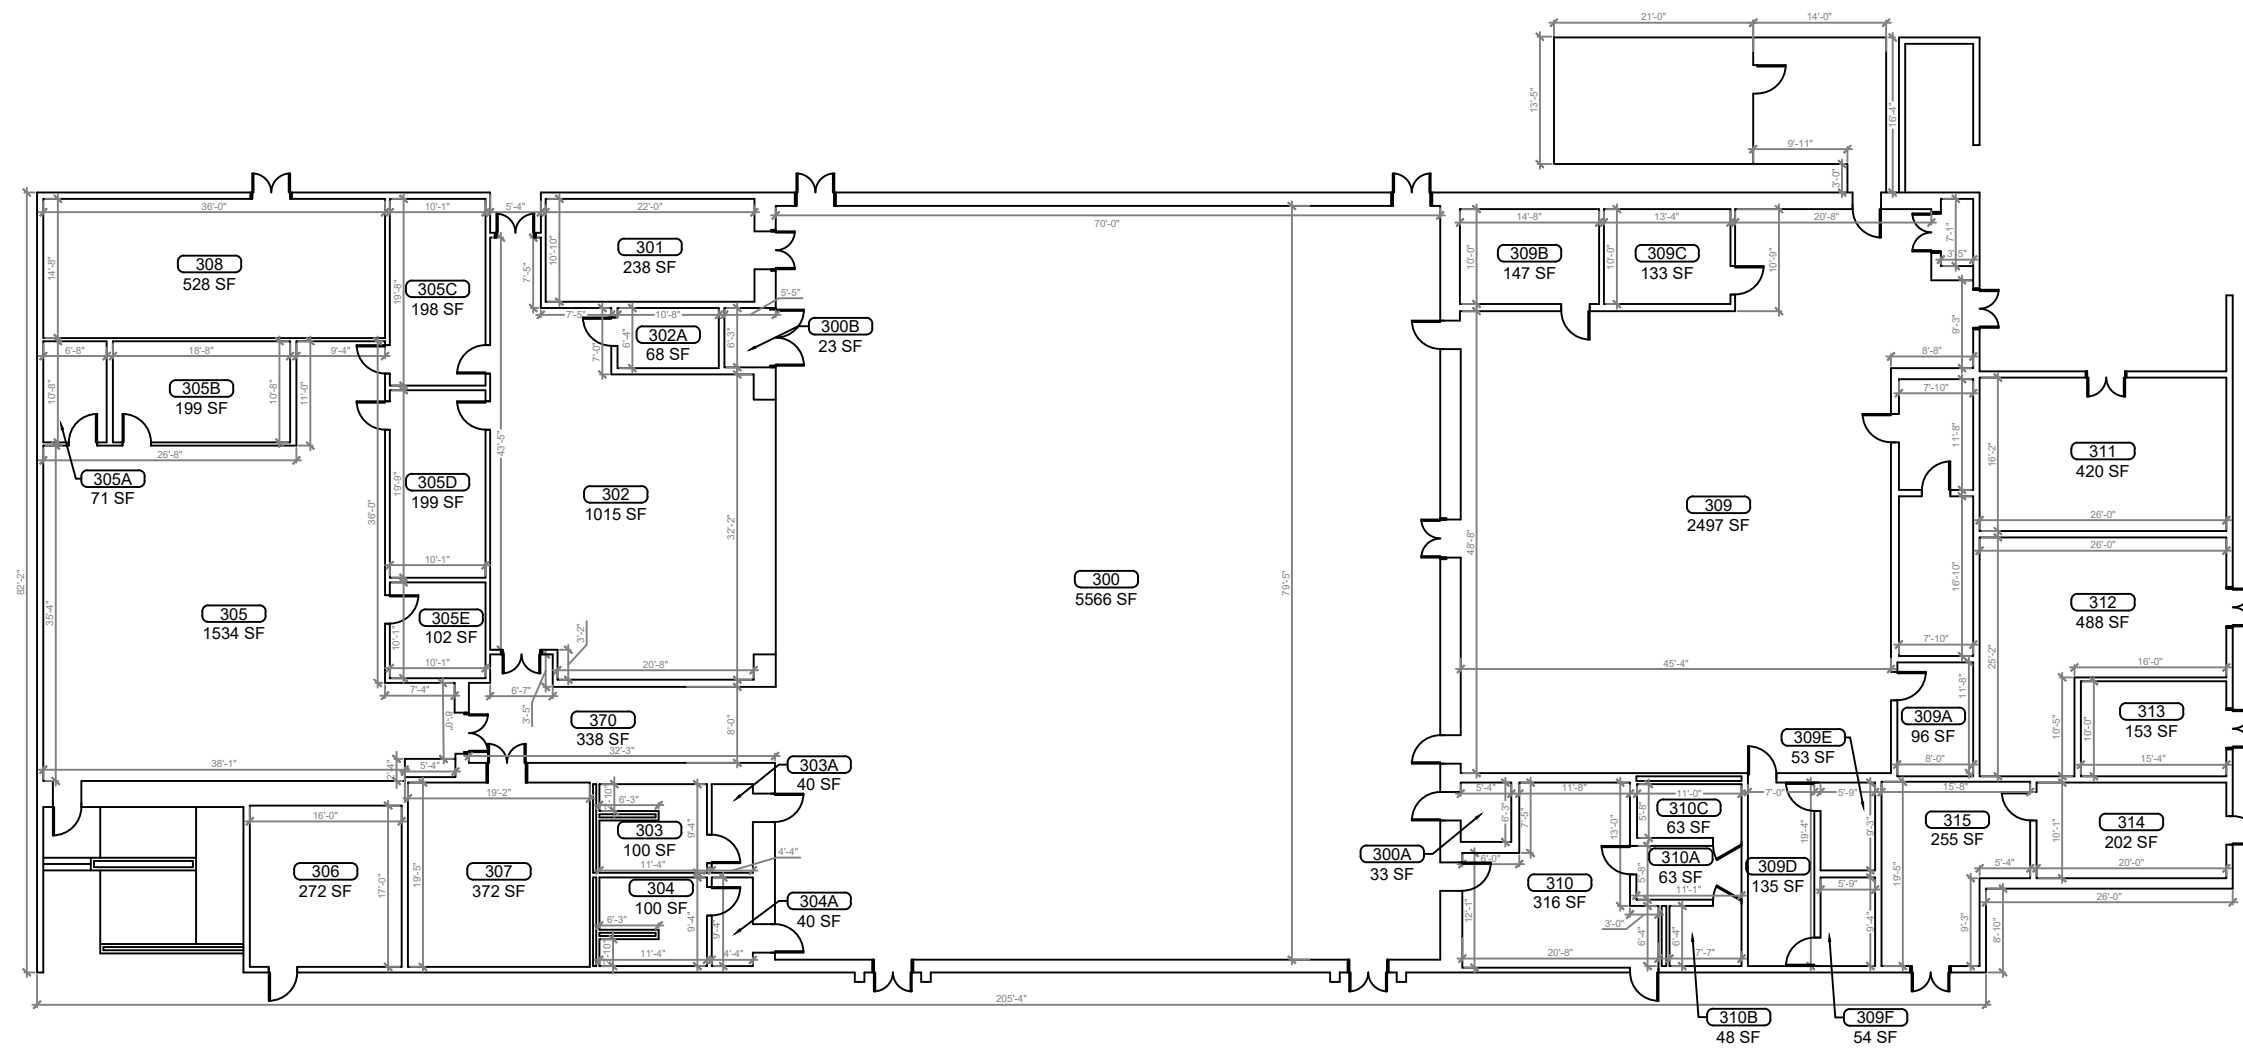


1
B-03 BUILDING 03 FLOOR PLAN
 SCALE: 1/8"=1'-0"

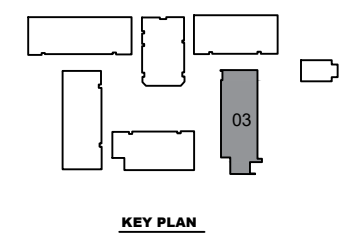


KEY PLAN

ARCHIS TECHNOLOGIES - \\server-1\H\Archis\21-005 Village ES\From ISP\15-03-2021\Fish Survey Lake County_Village ES.dwg March 15, 2021 14:04:06 PC20

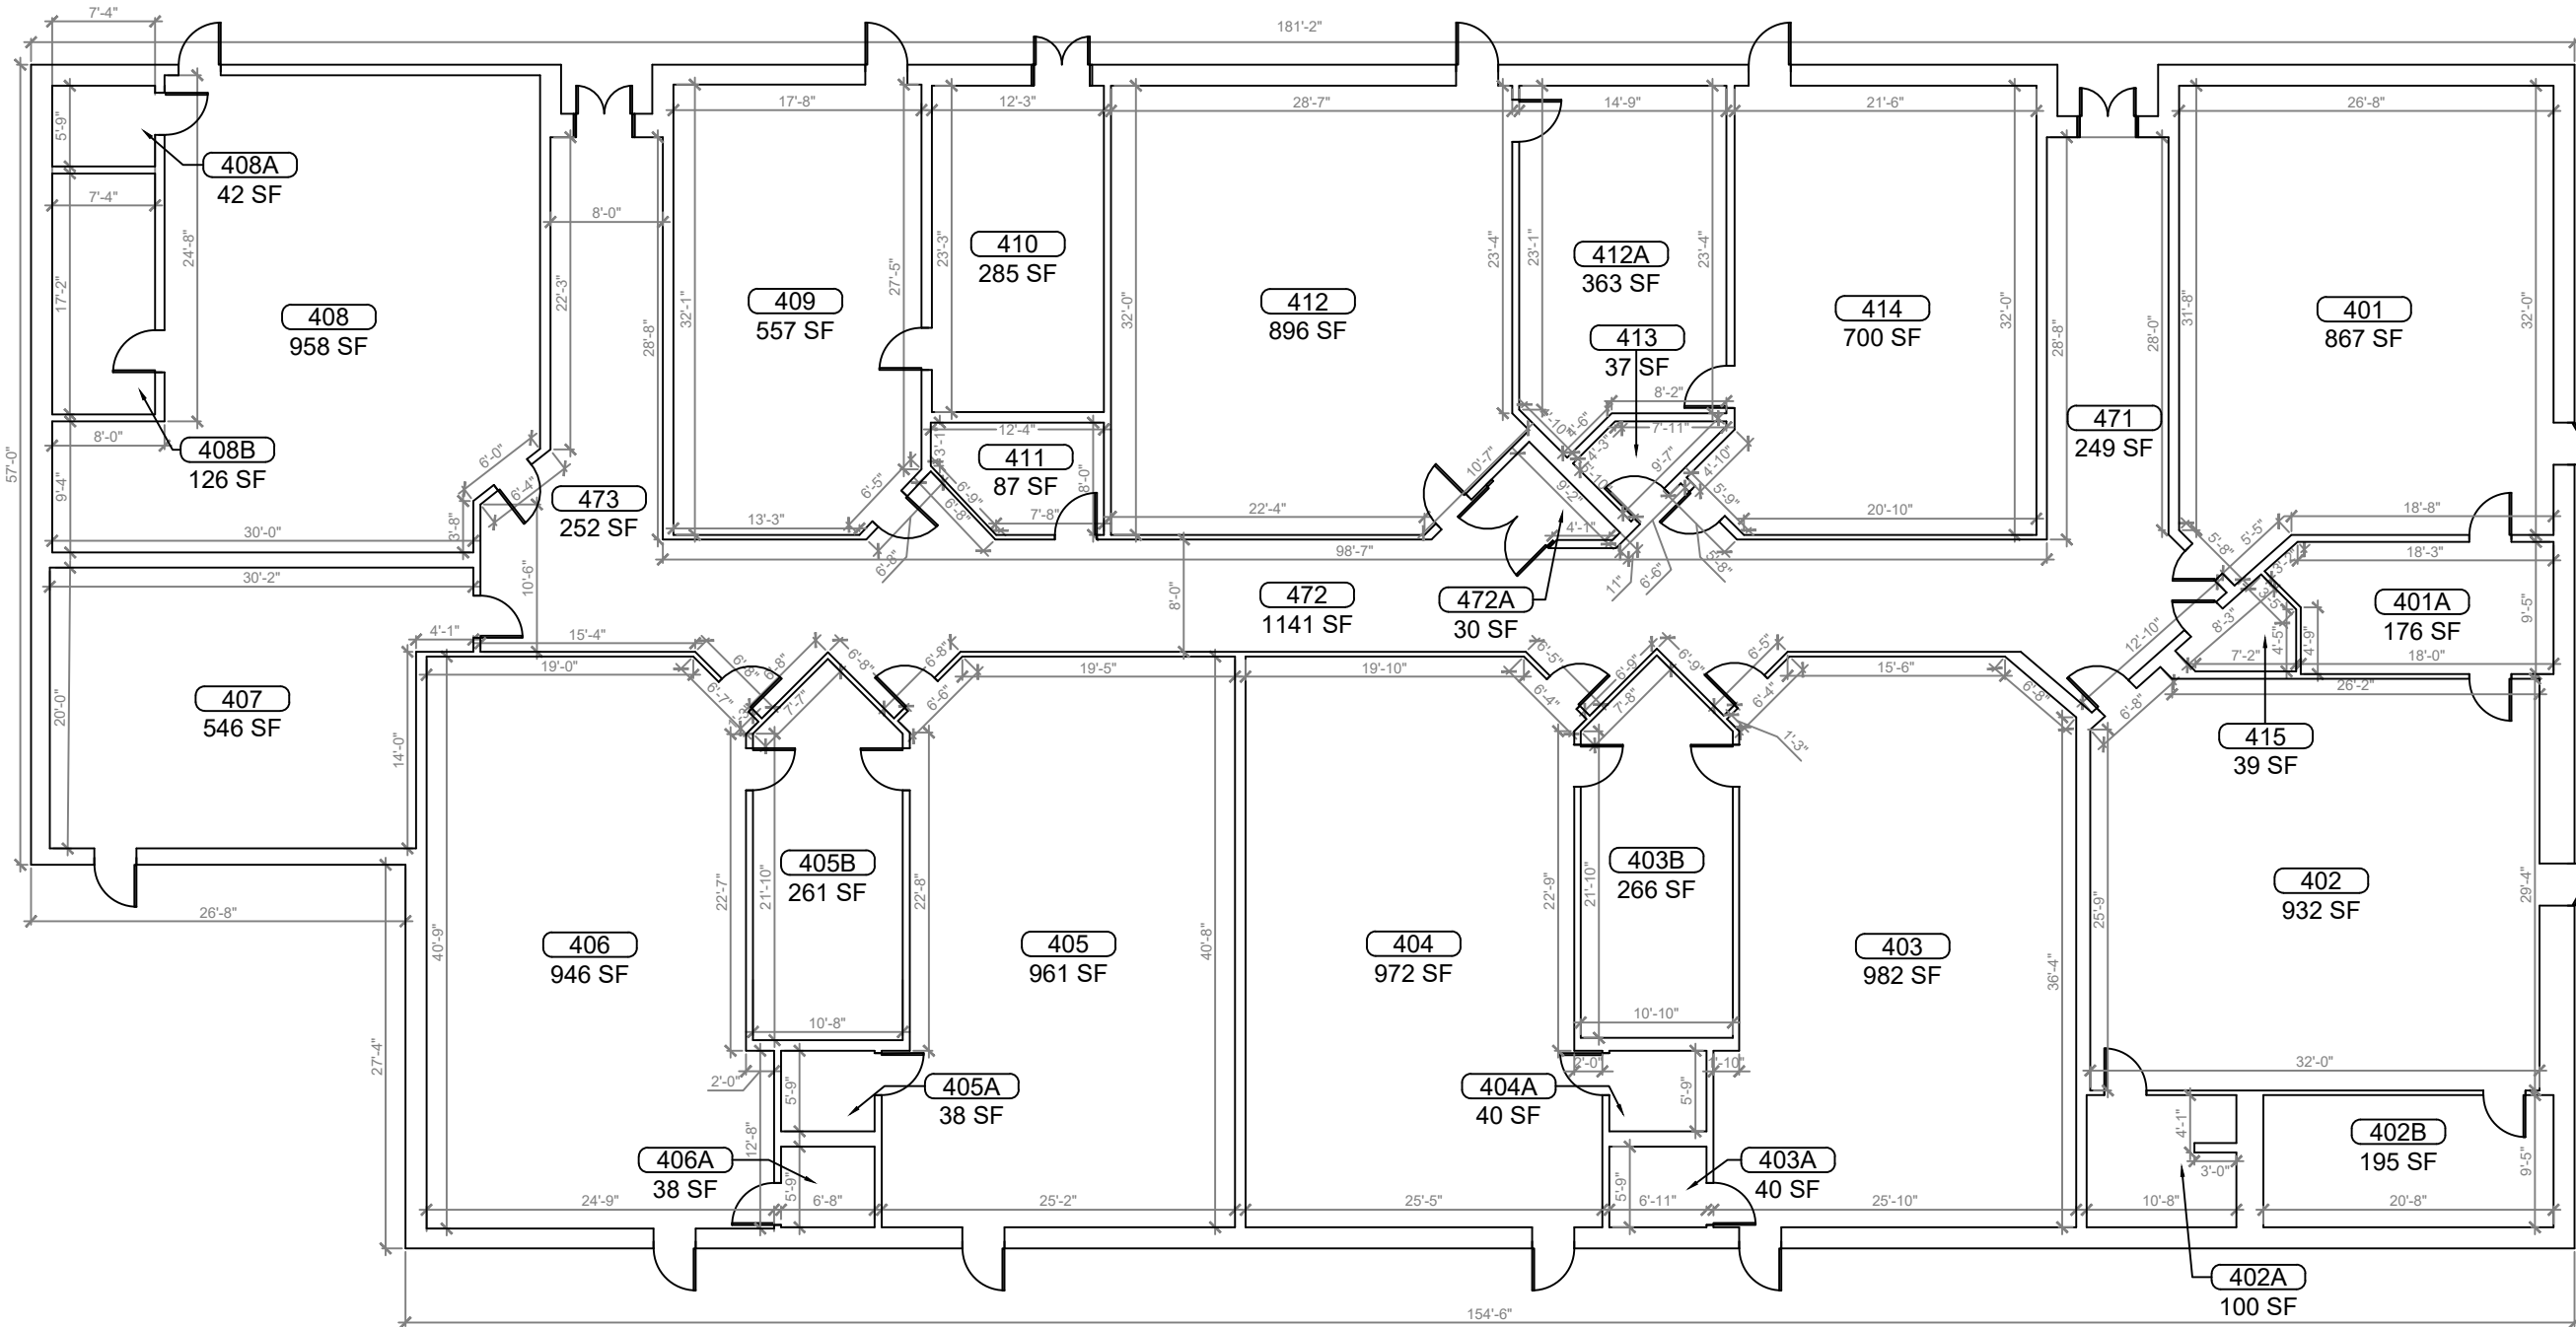

REV	DATE	DESCRIPTION
A	02/03/21	PRELIMINARY FISH PLAN
B		
0		
1		
2		
3		
4		
5		
6		

ARCHIS PROJECT NO.:
 DRAWN BY: VP
 CHECKED BY: CB

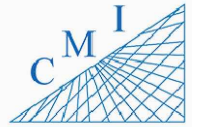

158 Terra Mango Loop, Suite B,
 Orlando, FL 32835
 Main: (407) 293-4168

PREPARED BY:
ARCHIS
 350 E. Crown Point Road, Suite 1100
 Winter Garden, FL 34787
 Main: 888.324.2557
 Direct: 407.439.1594


DATE _____
 _____, PE
 FL PROFESSIONAL ENGINEER LIC. # _____

Village Elementary (FISH PLAN)
 695 Rolling Acres Rd,
 Lady Lake, FL


SHEET DESCRIPTION
BUILDING 04

SHEET NUMBER
B-04


1
B-04 **BUILDING 04 FLOOR PLAN**
 SCALE: 3/16"=1'-0"

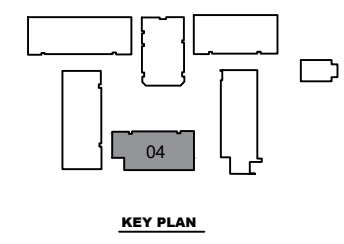

ARCHIS TECHNOLOGIES - \\server-1\H\Archis\21-005 Village ES\From ISP\15-03-2021\896_Fish Survey Lake County_Village ES.dwg March 15, 2021 14:04:11 PC20

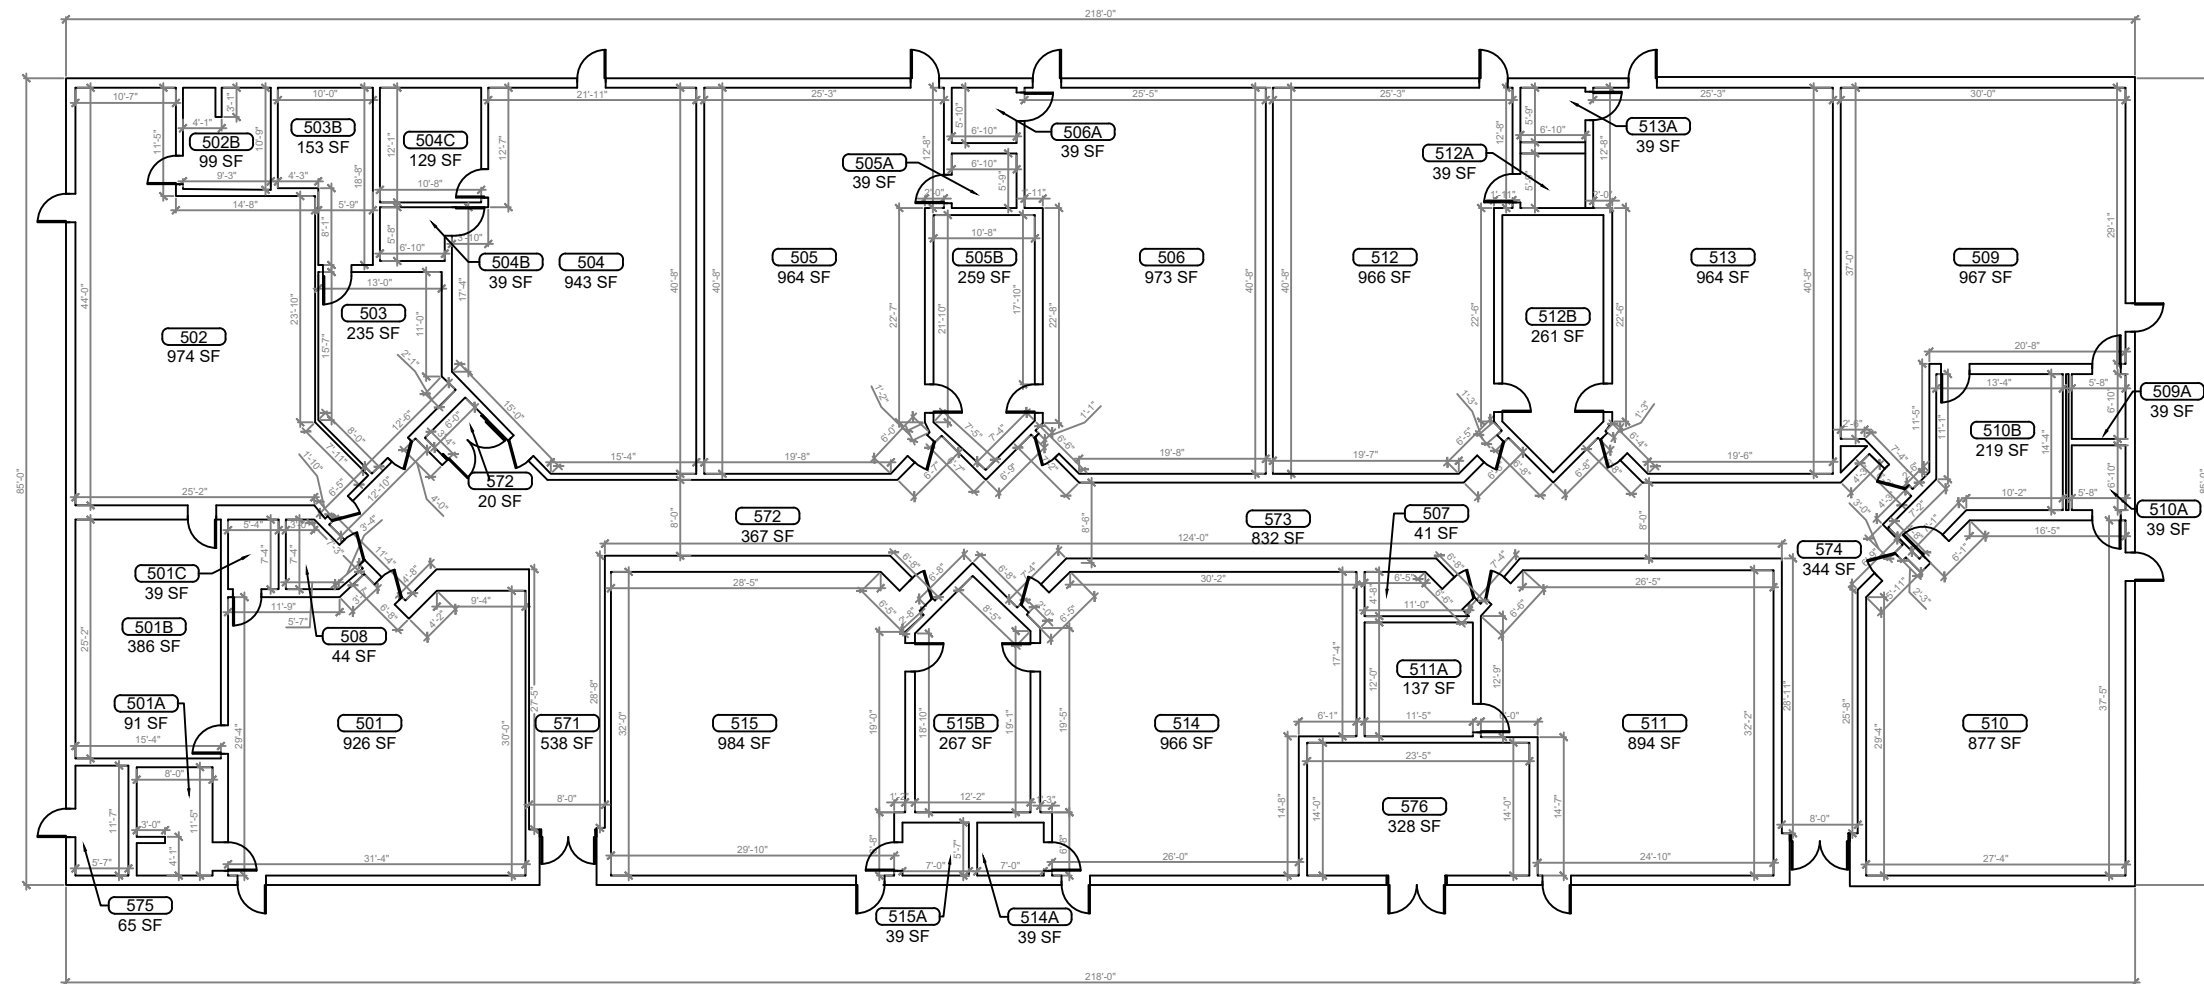


1 BUILDING 05 FLOOR PLAN
 B-05 SCALE: 1/4"=1'-0"

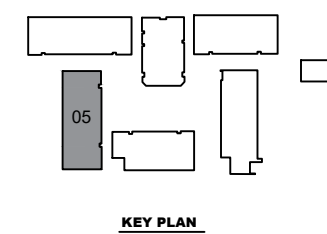

REV	DATE	DESCRIPTION
A	02/03/21	PRELIMINARY FISH PLAN
B		
0		
1		
2		
3		
4		
5		
6		

ARCHIS PROJECT NO.:
 DRAWN BY: VP CHECKED BY: CB

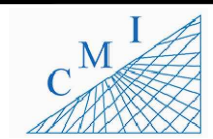

158 Terra Mango Loop, Suite B,
 Orlando, FL 32835
 Main: (407) 293-4168

PREPARED BY:
ARCHIS
 350 E. Crown Point Road, Suite 1100
 Winter Garden, FL 34787
 Main: 888.324.2557
 Direct: 407.439.1594


DATE
 , PE
 FL PROFESSIONAL ENGINEER LIC. #

Village Elementary (FISH PLAN)
 695 Rolling Acres Rd,
 Lady Lake, FL


SHEET DESCRIPTION
BUILDING 05

SHEET NUMBER
B-05

ARCHIS TECHNOLOGIES - \\server-1\H\Archis\21-005 Village ES\From ISP\15-03-2021\Fish Survey Lake County_Village ES.dwg March 15, 2021 14:04:16 PC20

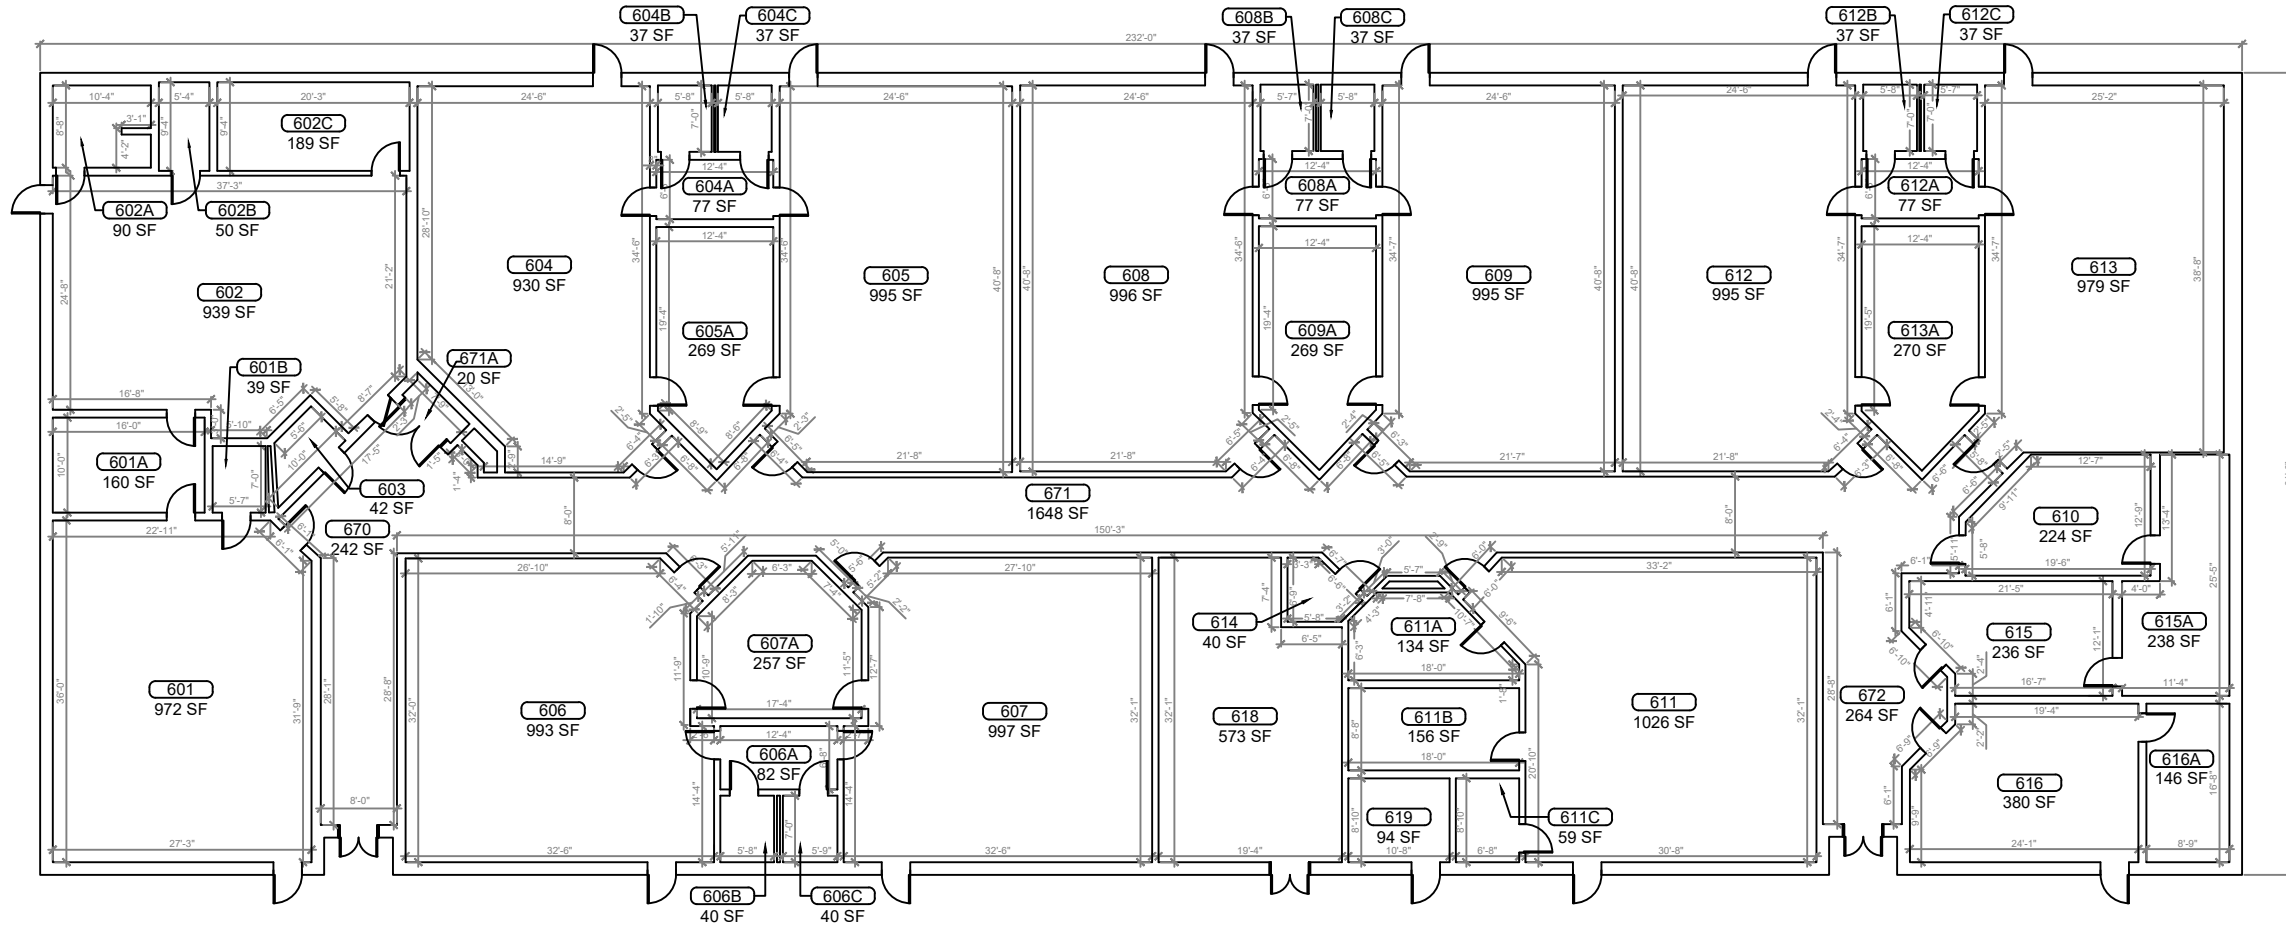


1
B-06 **BUILDING 06 FLOOR PLAN**
SCALE: 1/8"=1'-0"

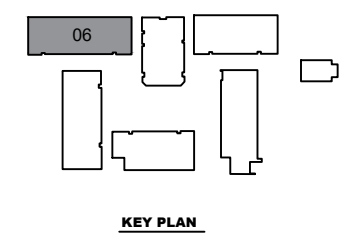

REV	DATE	DESCRIPTION
A	02/03/21	PRELIMINARY FISH PLAN
B		
0		
1		
2		
3		
4		
5		
6		

ARCHIS PROJECT NO.:
DRAWN BY: VP CHECKED BY: CB

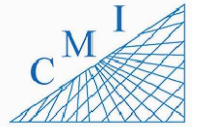

158 Terra Mango Loop, Suite B,
Orlando, FL 32835
Main: (407) 293-4168



PREPARED BY:
ARCHIS
350 E. Crown Point Road, Suite 1100
Winter Garden, FL 34787
Main: 888.324.2557
Direct: 407.439.1594

DATE
PE
FL PROFESSIONAL ENGINEER LIC. #

Village Elementary (FISH PLAN)
695 Rolling Acres Rd,
Lady Lake, FL

SHEET DESCRIPTION
BUILDING 06

SHEET NUMBER
B-06

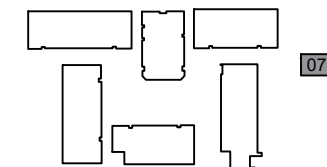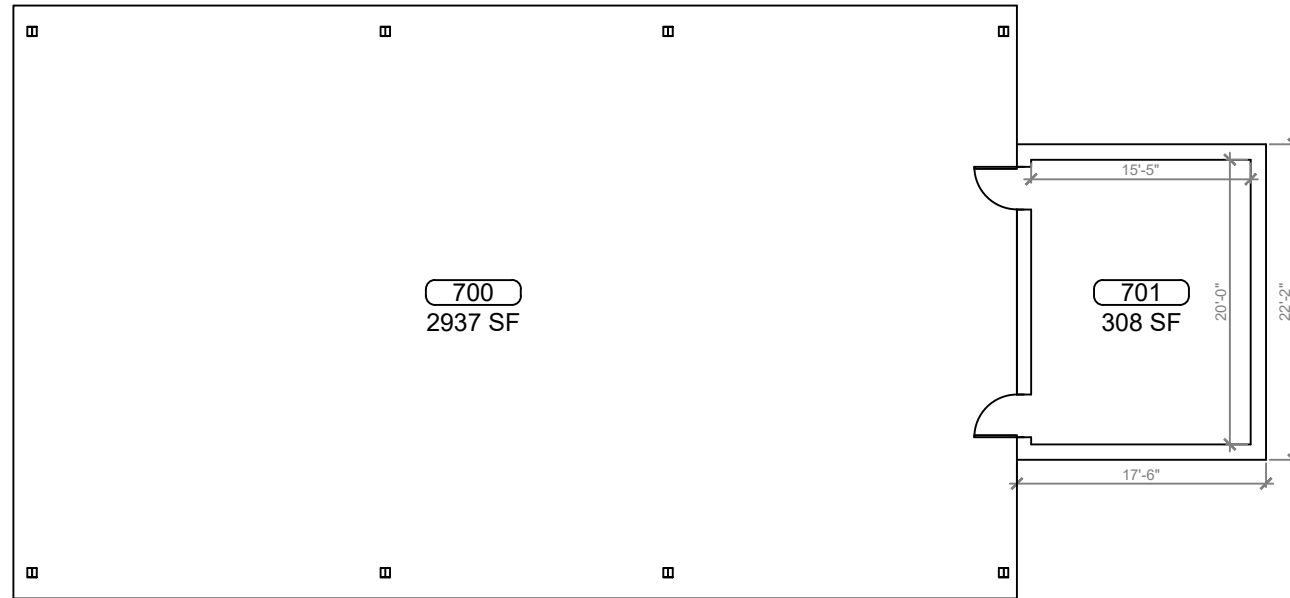


KEY PLAN

BUILDING 07 FLOOR PLAN
SCALE: 3/16"=1'-0"

REV	DATE	DESCRIPTION
A	02/03/21	PRELIMINARY FISH PLAN
B		
0		
1		
2		
3		
4		
5		
6		

ARCHIS PROJECT NO.:
DRAWN BY: VP CHECKED BY: CB

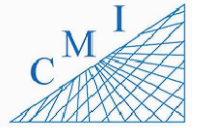

158 Terra Mango Loop, Suite B,
Orlando, FL 32835
Main: (407) 293-4168

PREPARED BY:
ARCHIS
350 E. Crown Point Road, Suite 1100
Winter Garden, FL 34787
Main: 888.324.2557
Direct: 407.439.1594

DATE _____
_____, PE
FL PROFESSIONAL ENGINEER LIC. # _____

Village Elementary (FISH PLAN)
695 Rolling Acres Rd,
Lady Lake, FL

SHEET DESCRIPTION
BUILDING 07

SHEET NUMBER
B-07