


# Leesburg Transportation Facility




**1 F.I.S.H PLAN\_AERIAL VIEW**  
 SCALE: N.T.S.

INDEX OF DRAWINGS	
SHT. NO.	DESCRIPTION
S-1	AERIAL
S-2	OVERALL SITE PLAN
F-1	BUILDING 01 AND 02

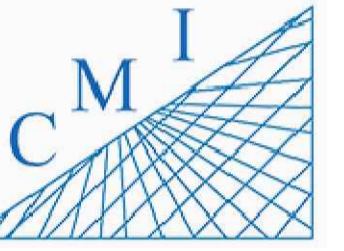

158 Terra Mango Loop, Suite B,  
Orlando, FL 32835  
Main: (407) 293-4168

PREPARED BY:



350 E. Crown Point Road, Suite 1100  
Winter Garden, FL 34787  
Main: 888.324.2557  
Direct: 407.439.1594

Keynotes

General Notes

REV	DATE	DESCRIPTION

**LEESBURG**  
**TRANSPORTATION FACILITY**  
 400 McCORMACK STREET  
 LEESBURG FL 34748

**F.I.S.H PLAN**

SHEET DESCRIPTION



**AERIAL VIEW**

SHEET NUMBER


**S-1**





ARCHIS TECHNOLOGIES - D:\US\Project Detail\AUTOCAD FILE\Leesburg Transportation Facility (400 McCormack Street Leesburg FL 34748) (1).dwg October 14, 2022 10:35:12 PM HP

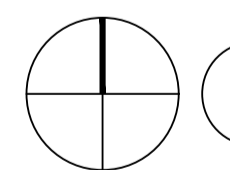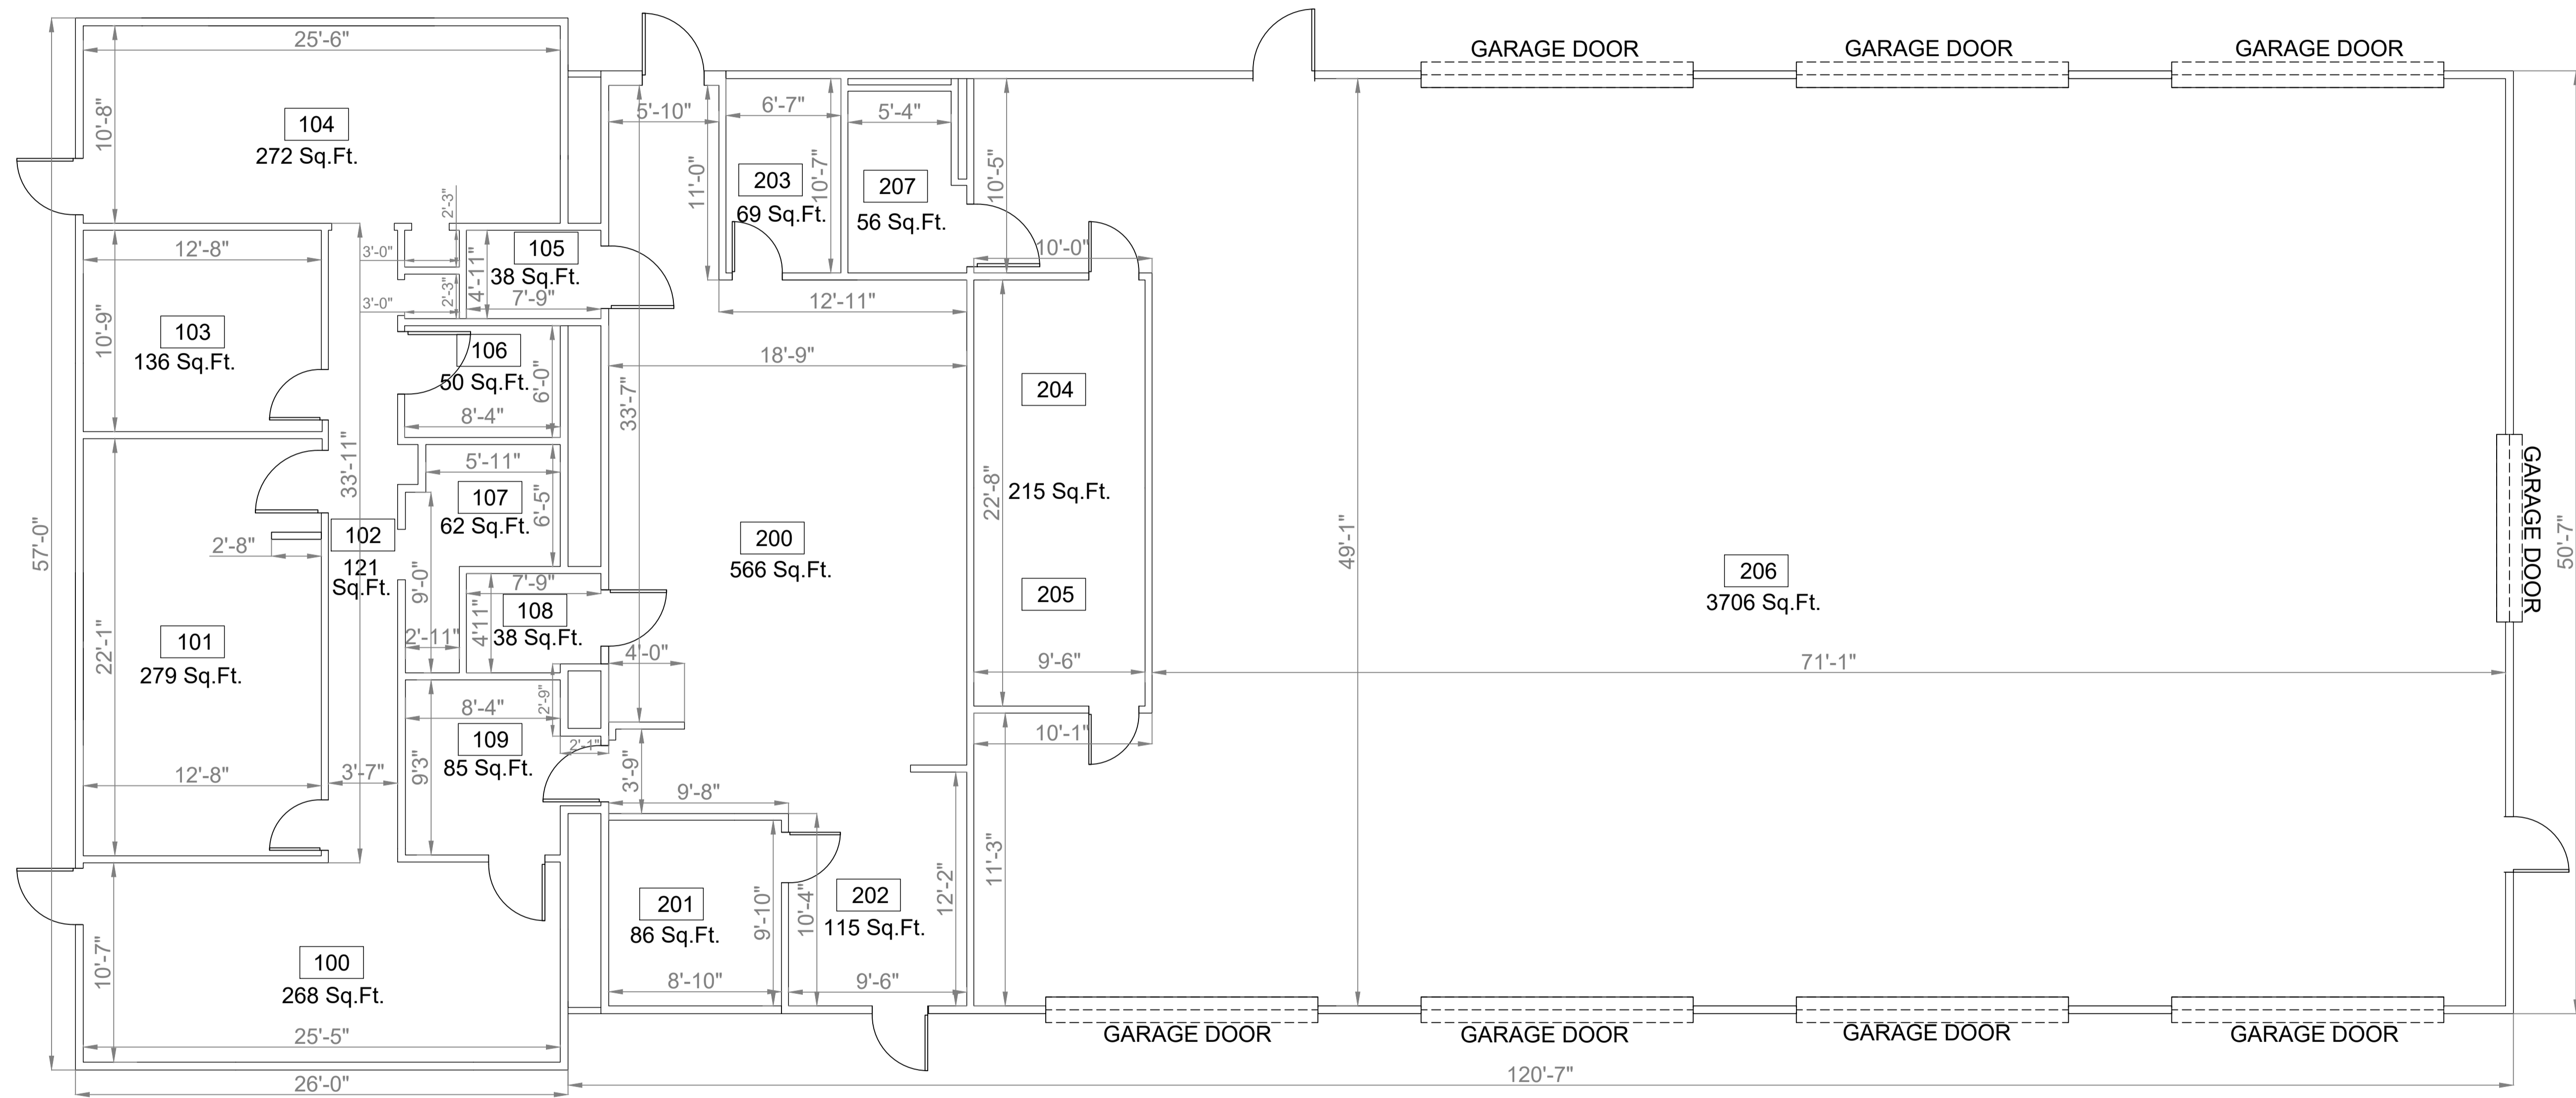

**1 F.I.S.H PLAN BUILDING 01 AND 02 FLOOR PLAN**  
SCALE: 1/4"=1'-0"

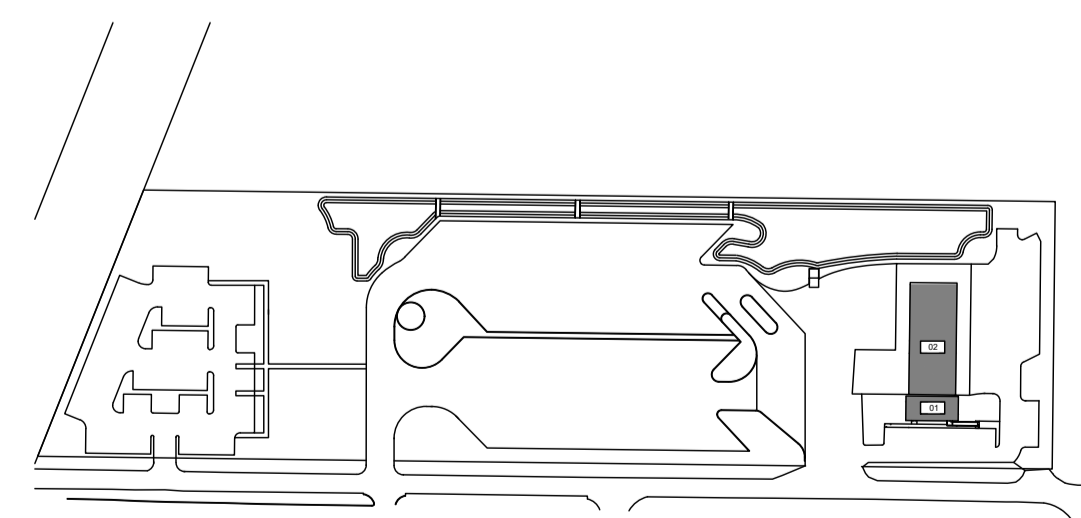

**KEY PLAN**

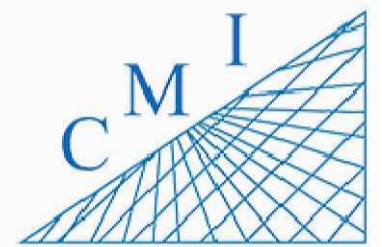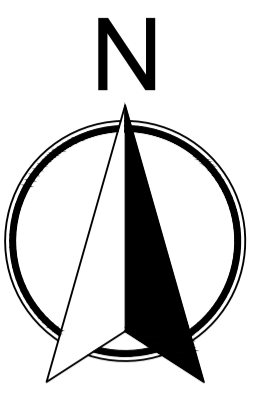

158 Terra Mango Loop, Suite B.  
Orlando, FL 32835  
Main: (407) 293-4168

PREPARED BY:



350 E. Crown Point Road, Suite 1100  
Winter Garden, FL 34787  
Main: 888.324.2557  
Direct: 407.439.1594

**Keynotes**

**General Notes**

REV	DATE	DESCRIPTION

**LEESBURG TRANSPORTATION FACILITY**  
400 McCORMACK STREET  
LEESBURG FL 34748

**F.I.S.H PLAN**

SHEET DESCRIPTION  
**BUILDING 01 AND 02**

SHEET NUMBER  
**F-1**