

Umatilla Elementary School



1
SP-01

AERIAL VIEW
SCALE: N.T.S.



INDEX OF DRAWINGS

SHT. NO.	DESCRIPTION
SP-01	AERIAL
SP-02	SITE PLAN
B-01	BUILDING 01
B-02	BUILDING 02
B-03	BUILDING 03
B-04	BUILDING 04
B-05	BUILDING 05
B-06	BUILDING 06
B-07	BUILDING 07, 08 & 09

REV	DATE	DESCRIPTION
A	02/03/21	PRELIMINARY FISH PLAN
B		
0		
1		
2		
3		
4		
5		
6		
ARCHIS PROJECT NO.:		
DRAWN BY:		CHECKED BY:
YP		SH



158 Terra Mango Loop, Suite B,
Orlando, FL 32835
Main: (407) 293-4168

PREPARED BY:



350 E. Crown Point Road, Suite 1100
Winter Garden, FL 34787
Main: 888.324.2557
Direct: 407.439.1594

DATE

, PE

FL PROFESSIONAL ENGINEER LIC. #

**Umatilla Elementary
School
(FISH PLAN)**


401 Lake St, Umatilla,
FL

SHEET DESCRIPTION

AERIAL VIEW

SHEET NUMBER

SP-01

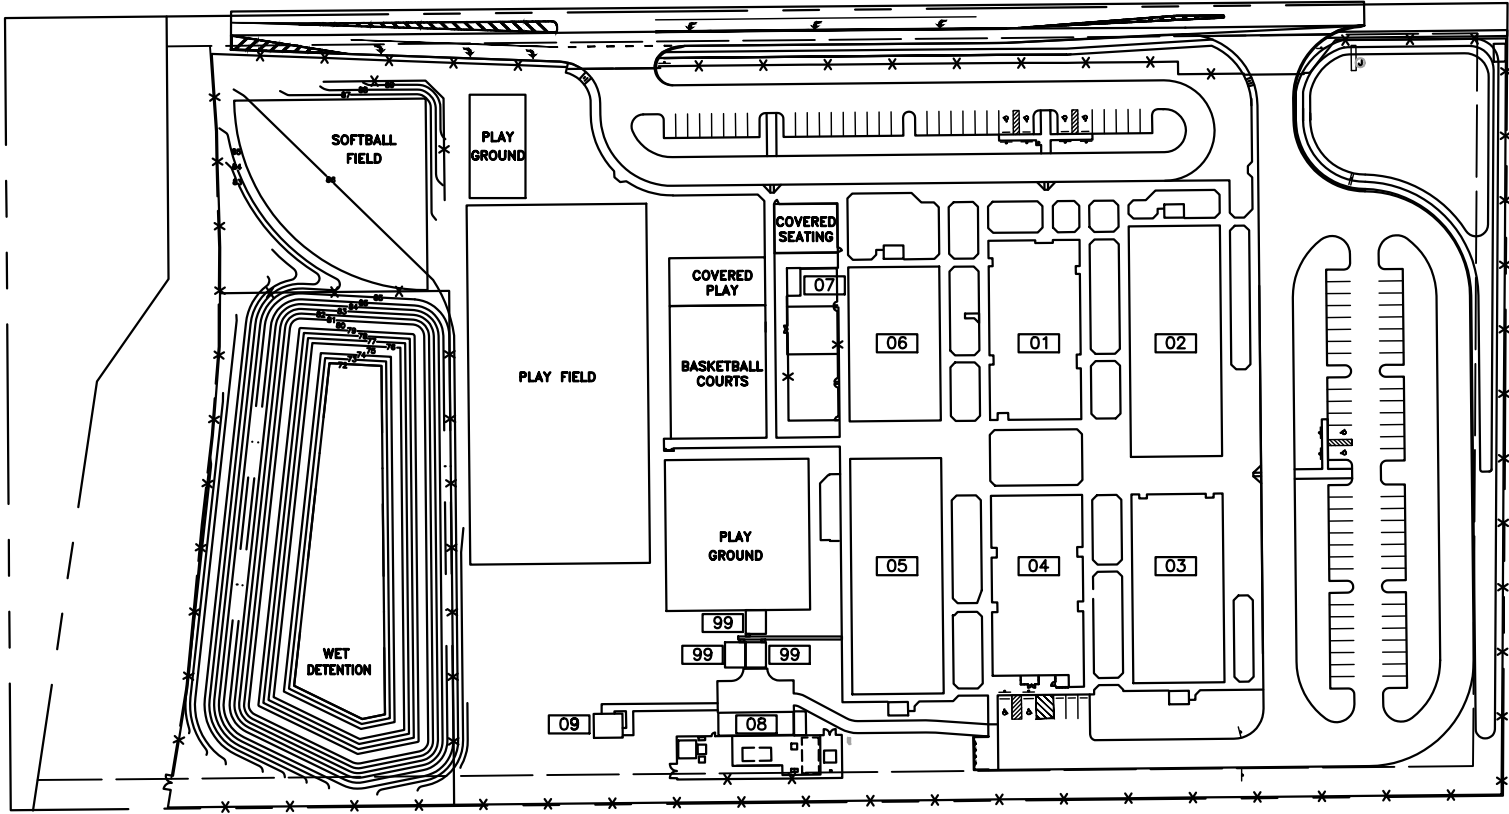

LEGEND

- 01-ADMINISTRATION
- 02-CLASSROOM
- 03-CLASSROOM
- 04-CAFETERIA
- 05-CLASSROOM
- 06-CLASSROOM
- 07-STORAGE
- 08-STORAGE
- 09-STORAGE

1 OVERALL SITE PLAN
SP-02 SCALE: 1/64




REV	DATE	DESCRIPTION
A	02/03/21	PRELIMINARY FISH PLAN
B		
0		
1		
2		
3		
4		
5		
6		

ARCHIS PROJECT NO.:

DRAWN BY:	CHECKED BY:
YP	SH



LAKE COUNTY SCHOOLS

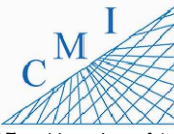

CMI

158 Terra Mango Loop, Suite B,
Orlando, FL 32835
Main: (407) 293-4168

PREPARED BY:



ARCHIS

350 E. Crown Point Road, Suite 1100
Winter Garden, FL 34787
Main: 888.324.2557
Direct: 407.439.1594

DATE

, PE

FL PROFESSIONAL ENGINEER LIC. #

Umatilla Elementary School

(FISH PLAN)

401 Lake St, Umatilla, FL


SHEET DESCRIPTION

OVERALL SITE PLAN

SHEET NUMBER

SP-02


ARCHIS TECHNOLOGIES - \\server-1\H\Archis\21-006 Umatilla ES\From ISP\03-02-2021\896_Fish Survey Lake County_Umatilla ES.dwg February 3, 2021 21:09:36 Admin

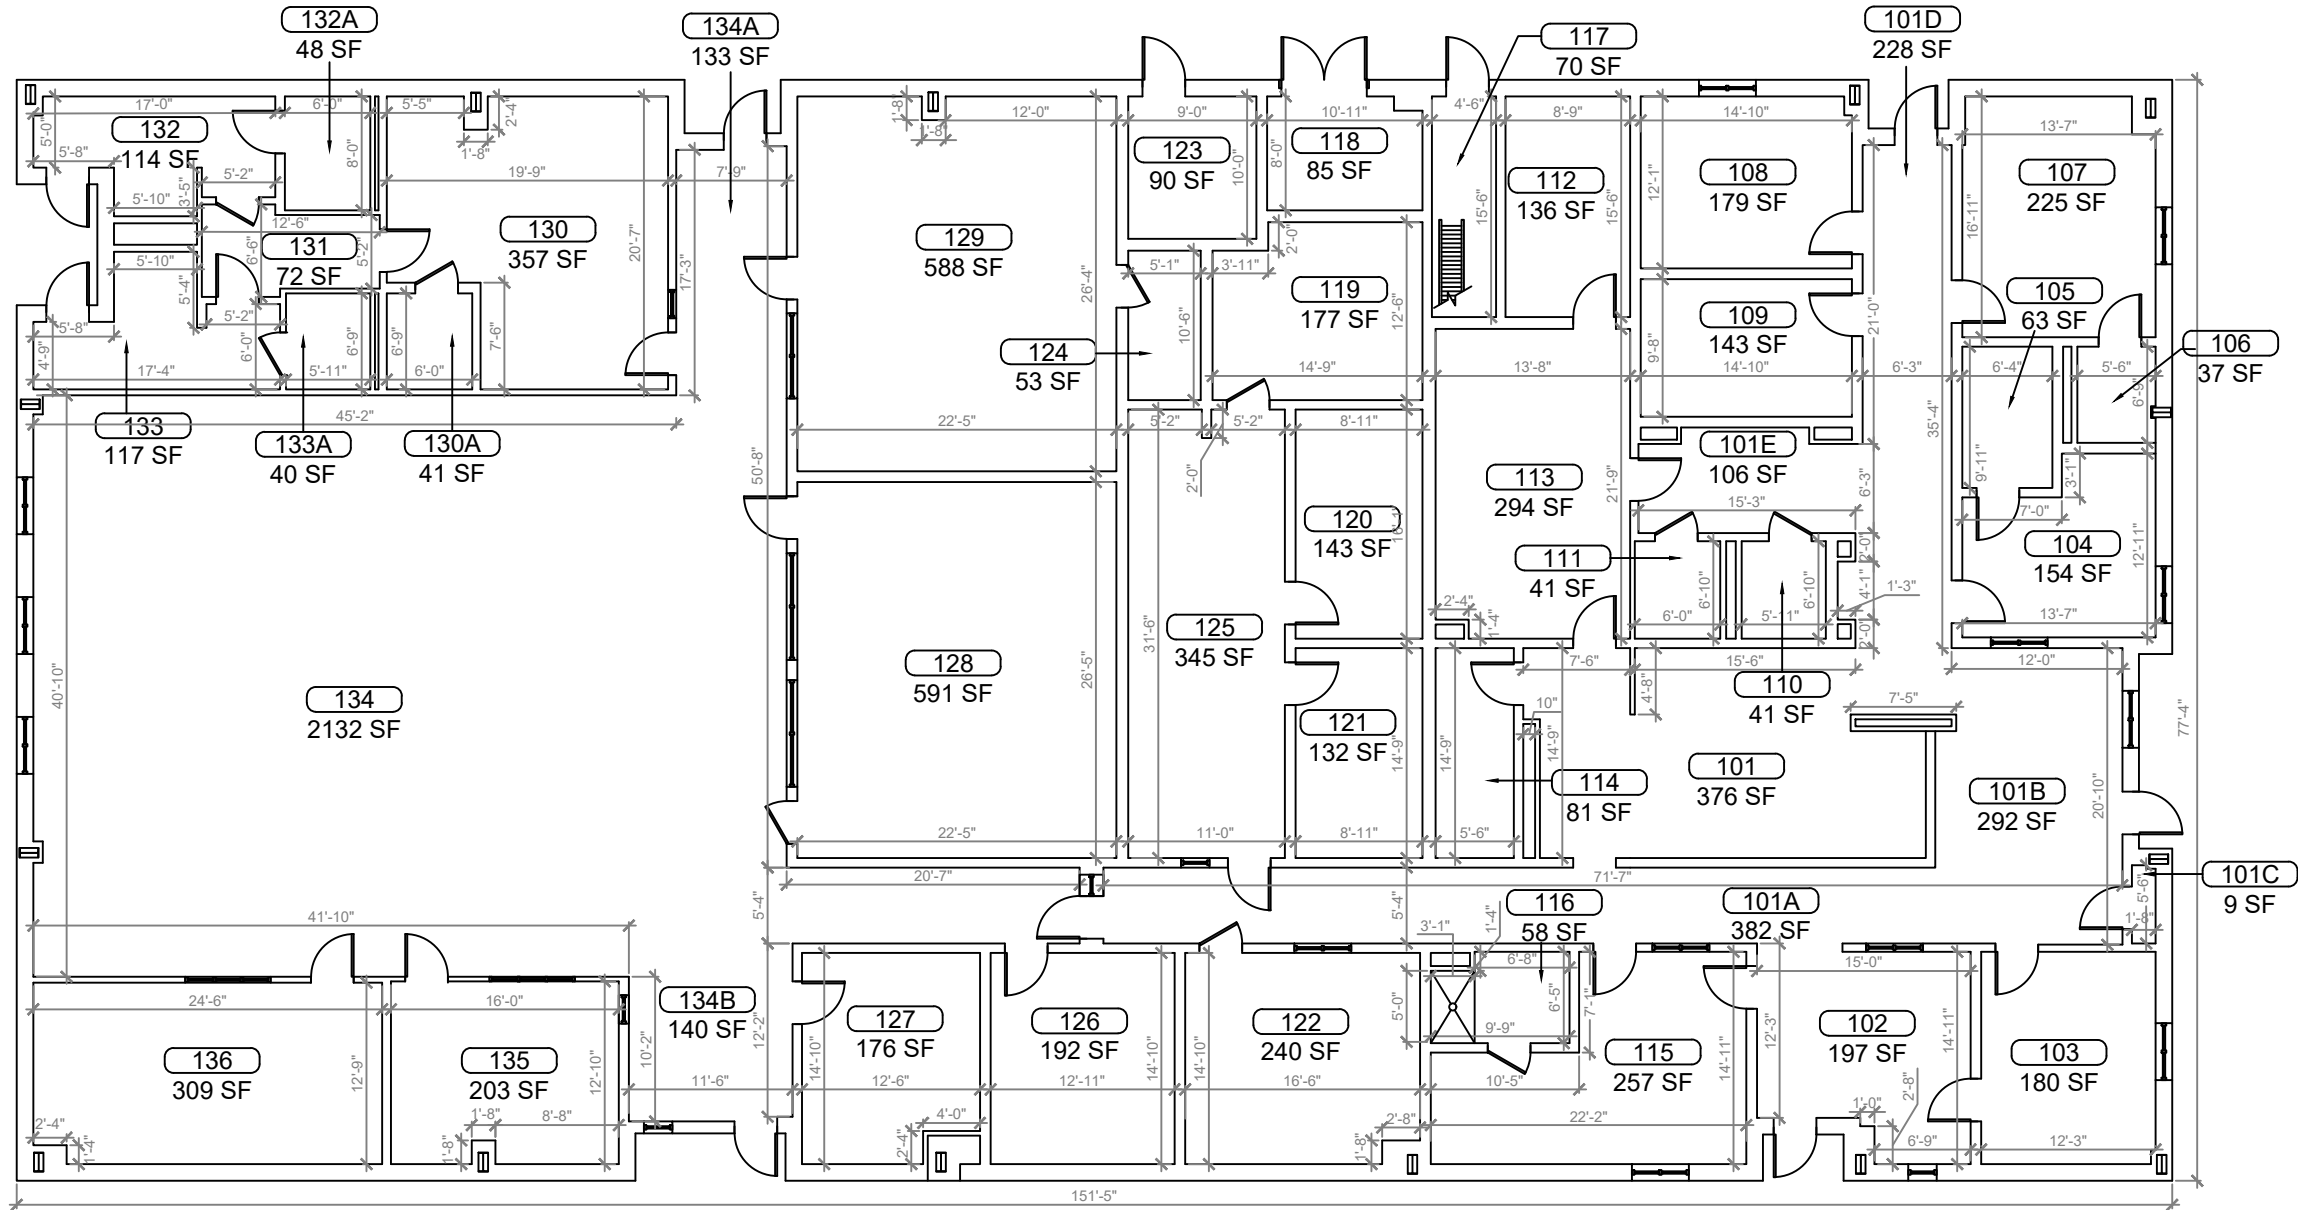

1
B-01

BUILDING 01 FLOOR PLAN

SCALE: 3/16"=1'-0"

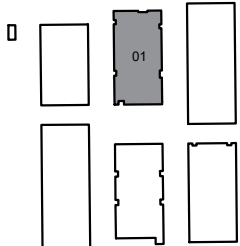

KEY PLAN

REV	DATE	DESCRIPTION
A	02/03/21	PRELIMINARY FISH PLAN
B		
0		
1		
2		
3		
4		
5		
6		
ARCHIS PROJECT NO.:		
DRAWN BY:		CHECKED BY:
YP		SH



158 Terra Mango Loop, Suite B,
Orlando, FL 32835
Main: (407) 293-4168

PREPARED BY:



350 E. Crown Point Road, Suite 1100
Winter Garden, FL 34787
Main: 888.324.2557
Direct: 407.439.1594

DATE

, PE

FL PROFESSIONAL ENGINEER LIC. #

**Umatilla Elementary
School**

(FISH PLAN)

401 Lake St, Umatilla,
FL



SHEET DESCRIPTION

BUILDING 01

SHEET NUMBER

B-01

ARCHIS TECHNOLOGIES - \\server-1\H\Archis\21-006 Umatilla ES\From ISP\03-02-2021\896_Fish Survey Lake County_Umatilla ES.dwg February 3, 2021 21:09:41 Admin

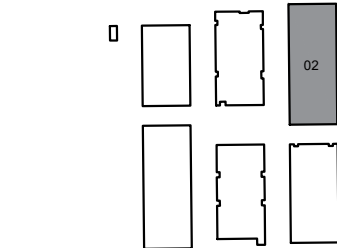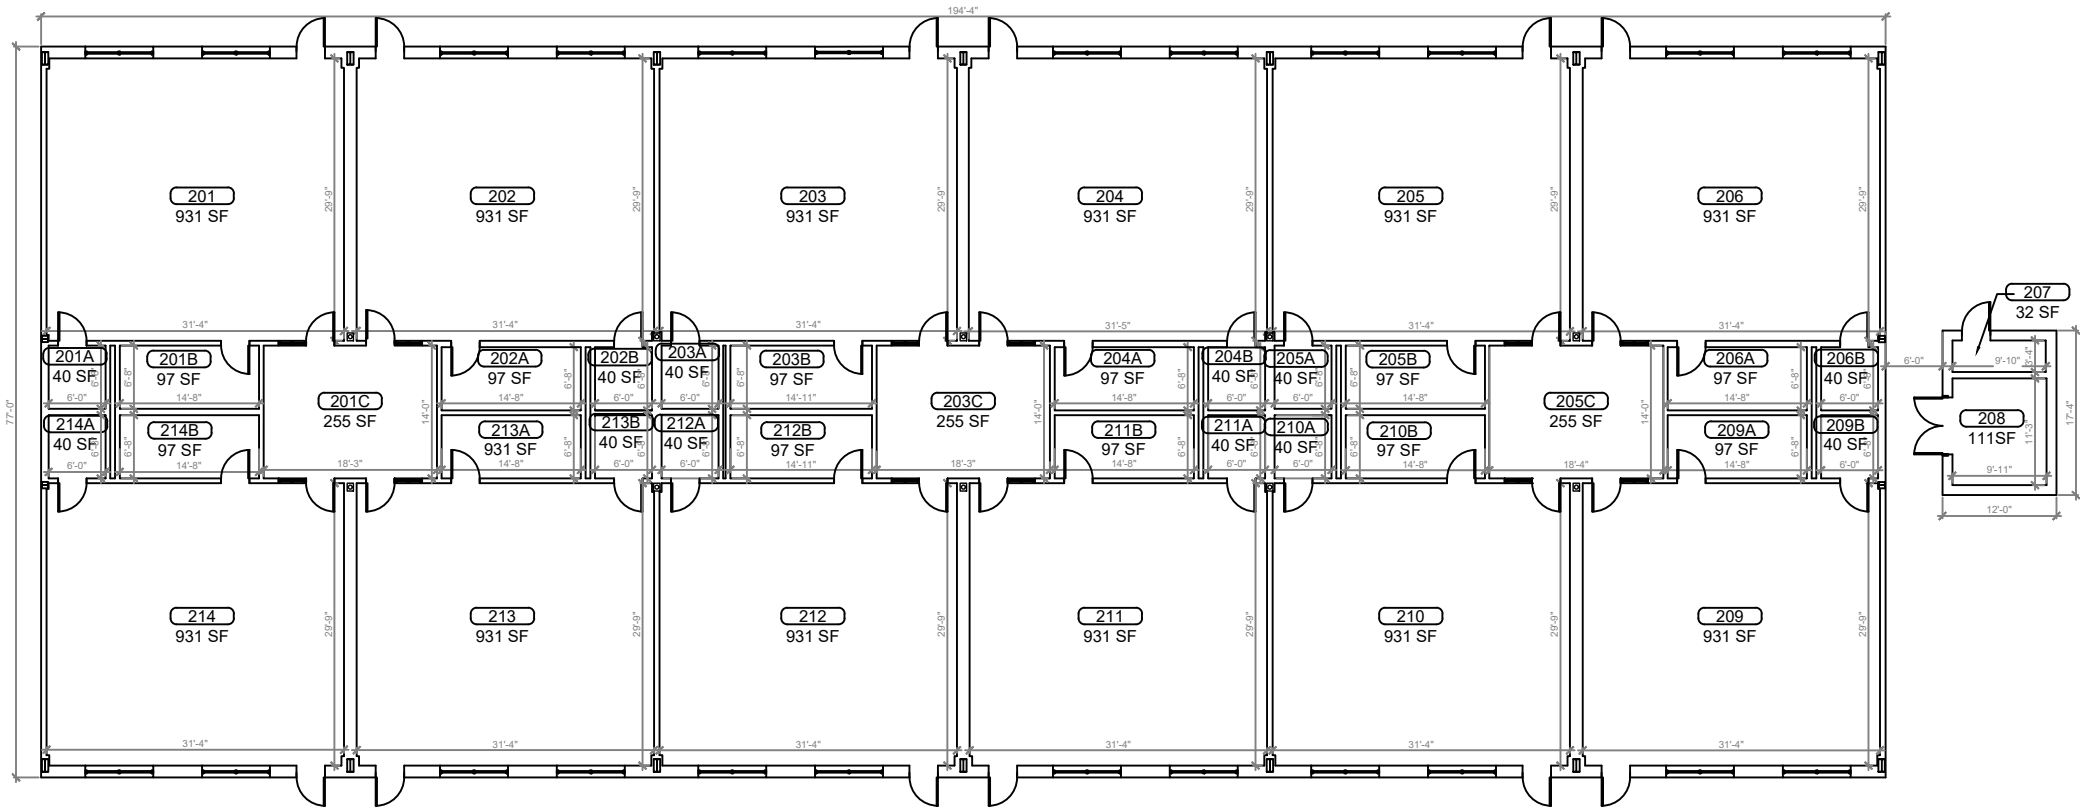

KEY PLAN

1
B-02 **BUILDING 02 FLOOR PLAN**
SCALE: 1/8"=1'-0"

REV	DATE	DESCRIPTION
A	02/03/21	PRELIMINARY FISH PLAN
B		
0		
1		
2		
3		
4		
5		
6		
ARCHIS PROJECT NO.:		
DRAWN BY:		CHECKED BY:
YP		SH



158 Terra Mango Loop, Suite B,
Orlando, FL 32835
Main: (407) 293-4168

PREPARED BY:



350 E. Crown Point Road, Suite 1100
Winter Garden, FL 34787
Main: 888.324.2557
Direct: 407.439.1594

DATE

, PE

FL PROFESSIONAL ENGINEER LIC. #

**Umatilla Elementary
School
(FISH PLAN)**

401 Lake St, Umatilla,
FL


SHEET DESCRIPTION

BUILDING 02

SHEET NUMBER

B-02

ARCHIS TECHNOLOGIES - \\server-1\H\Archis\21-006 Umatilla ES\From ISP\03-02-2021\896_Fish Survey Lake County_Umatilla ES.dwg February 3, 2021 21:09:46 Admin

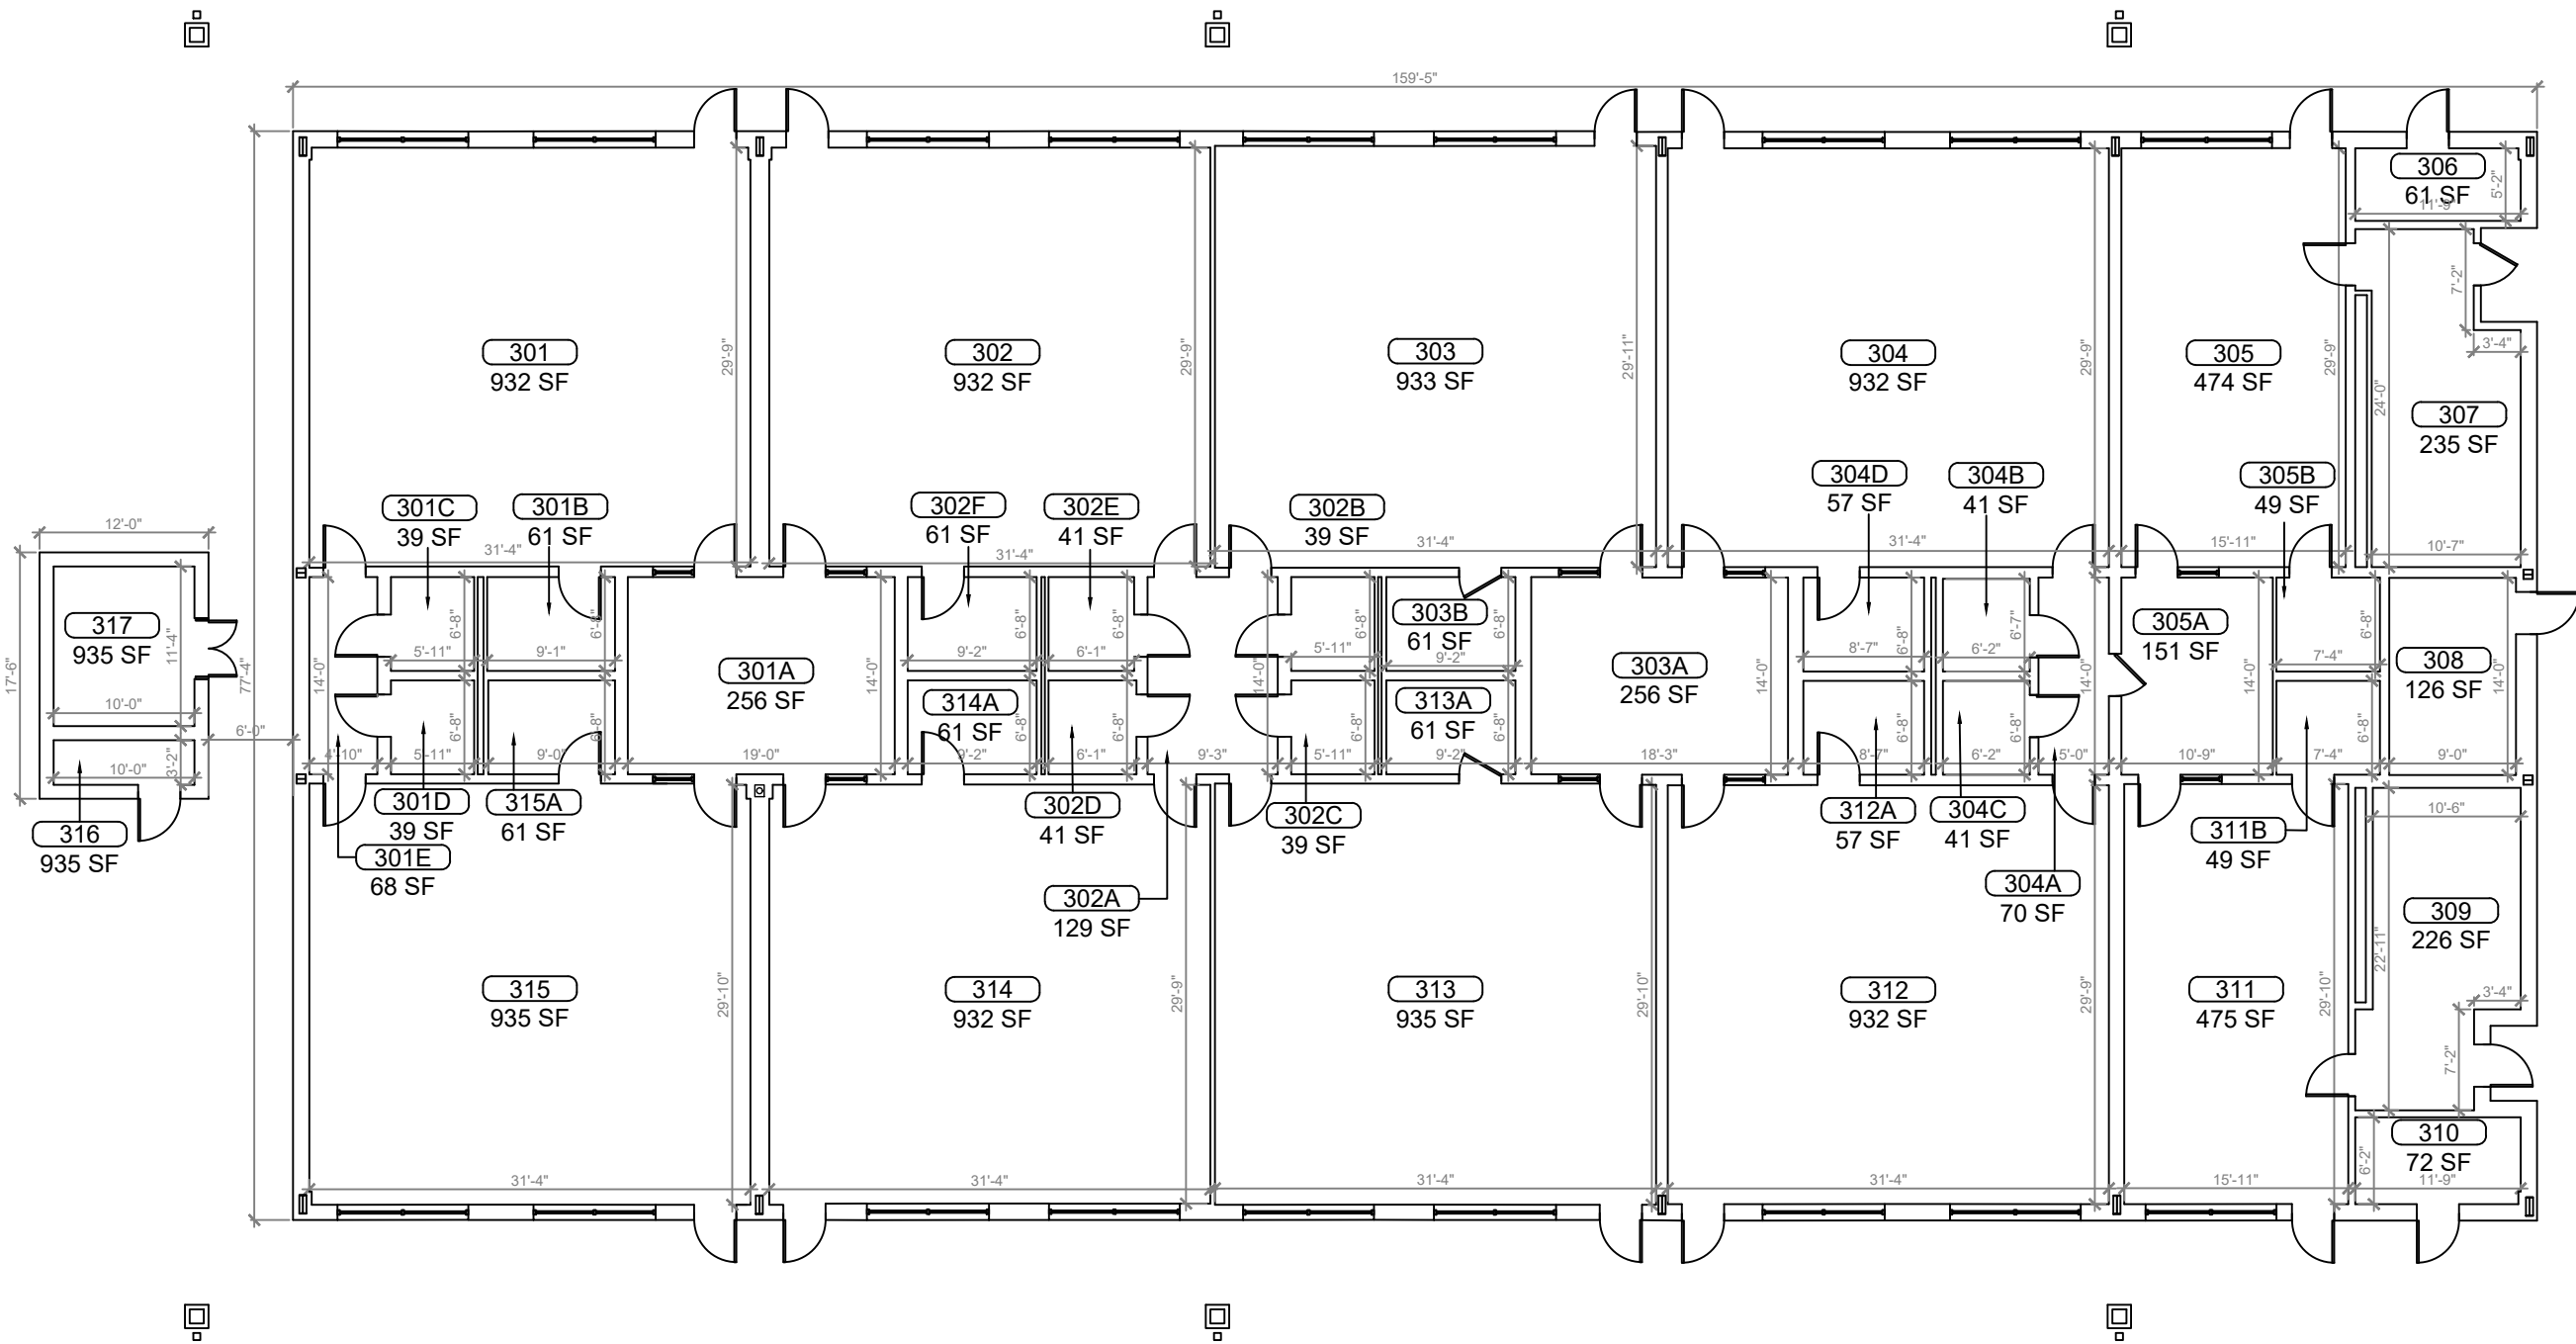

REV	DATE	DESCRIPTION
A	02/03/21	PRELIMINARY FISH PLAN
B		
0		
1		
2		
3		
4		
5		
6		

ARCHIS PROJECT NO.:

DRAWN BY:	CHECKED BY:
YP	SH



158 Terra Mango Loop, Suite B,
Orlando, FL 32835
Main: (407) 293-4168

PREPARED BY:



350 E. Crown Point Road, Suite 1100
Winter Garden, FL 34787
Main: 888.324.2557
Direct: 407.439.1594

DATE

, PE

FL PROFESSIONAL ENGINEER LIC. #

Umatilla Elementary
School
(FISH PLAN)

401 Lake St, Umatilla,
FL


SHEET DESCRIPTION

BUILDING 03


SHEET NUMBER

B-03


1 BUILDING 03 FLOOR PLAN
B-03 SCALE: 3/16"=1'-0"

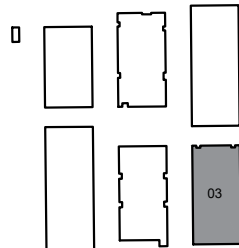

KEY PLAN

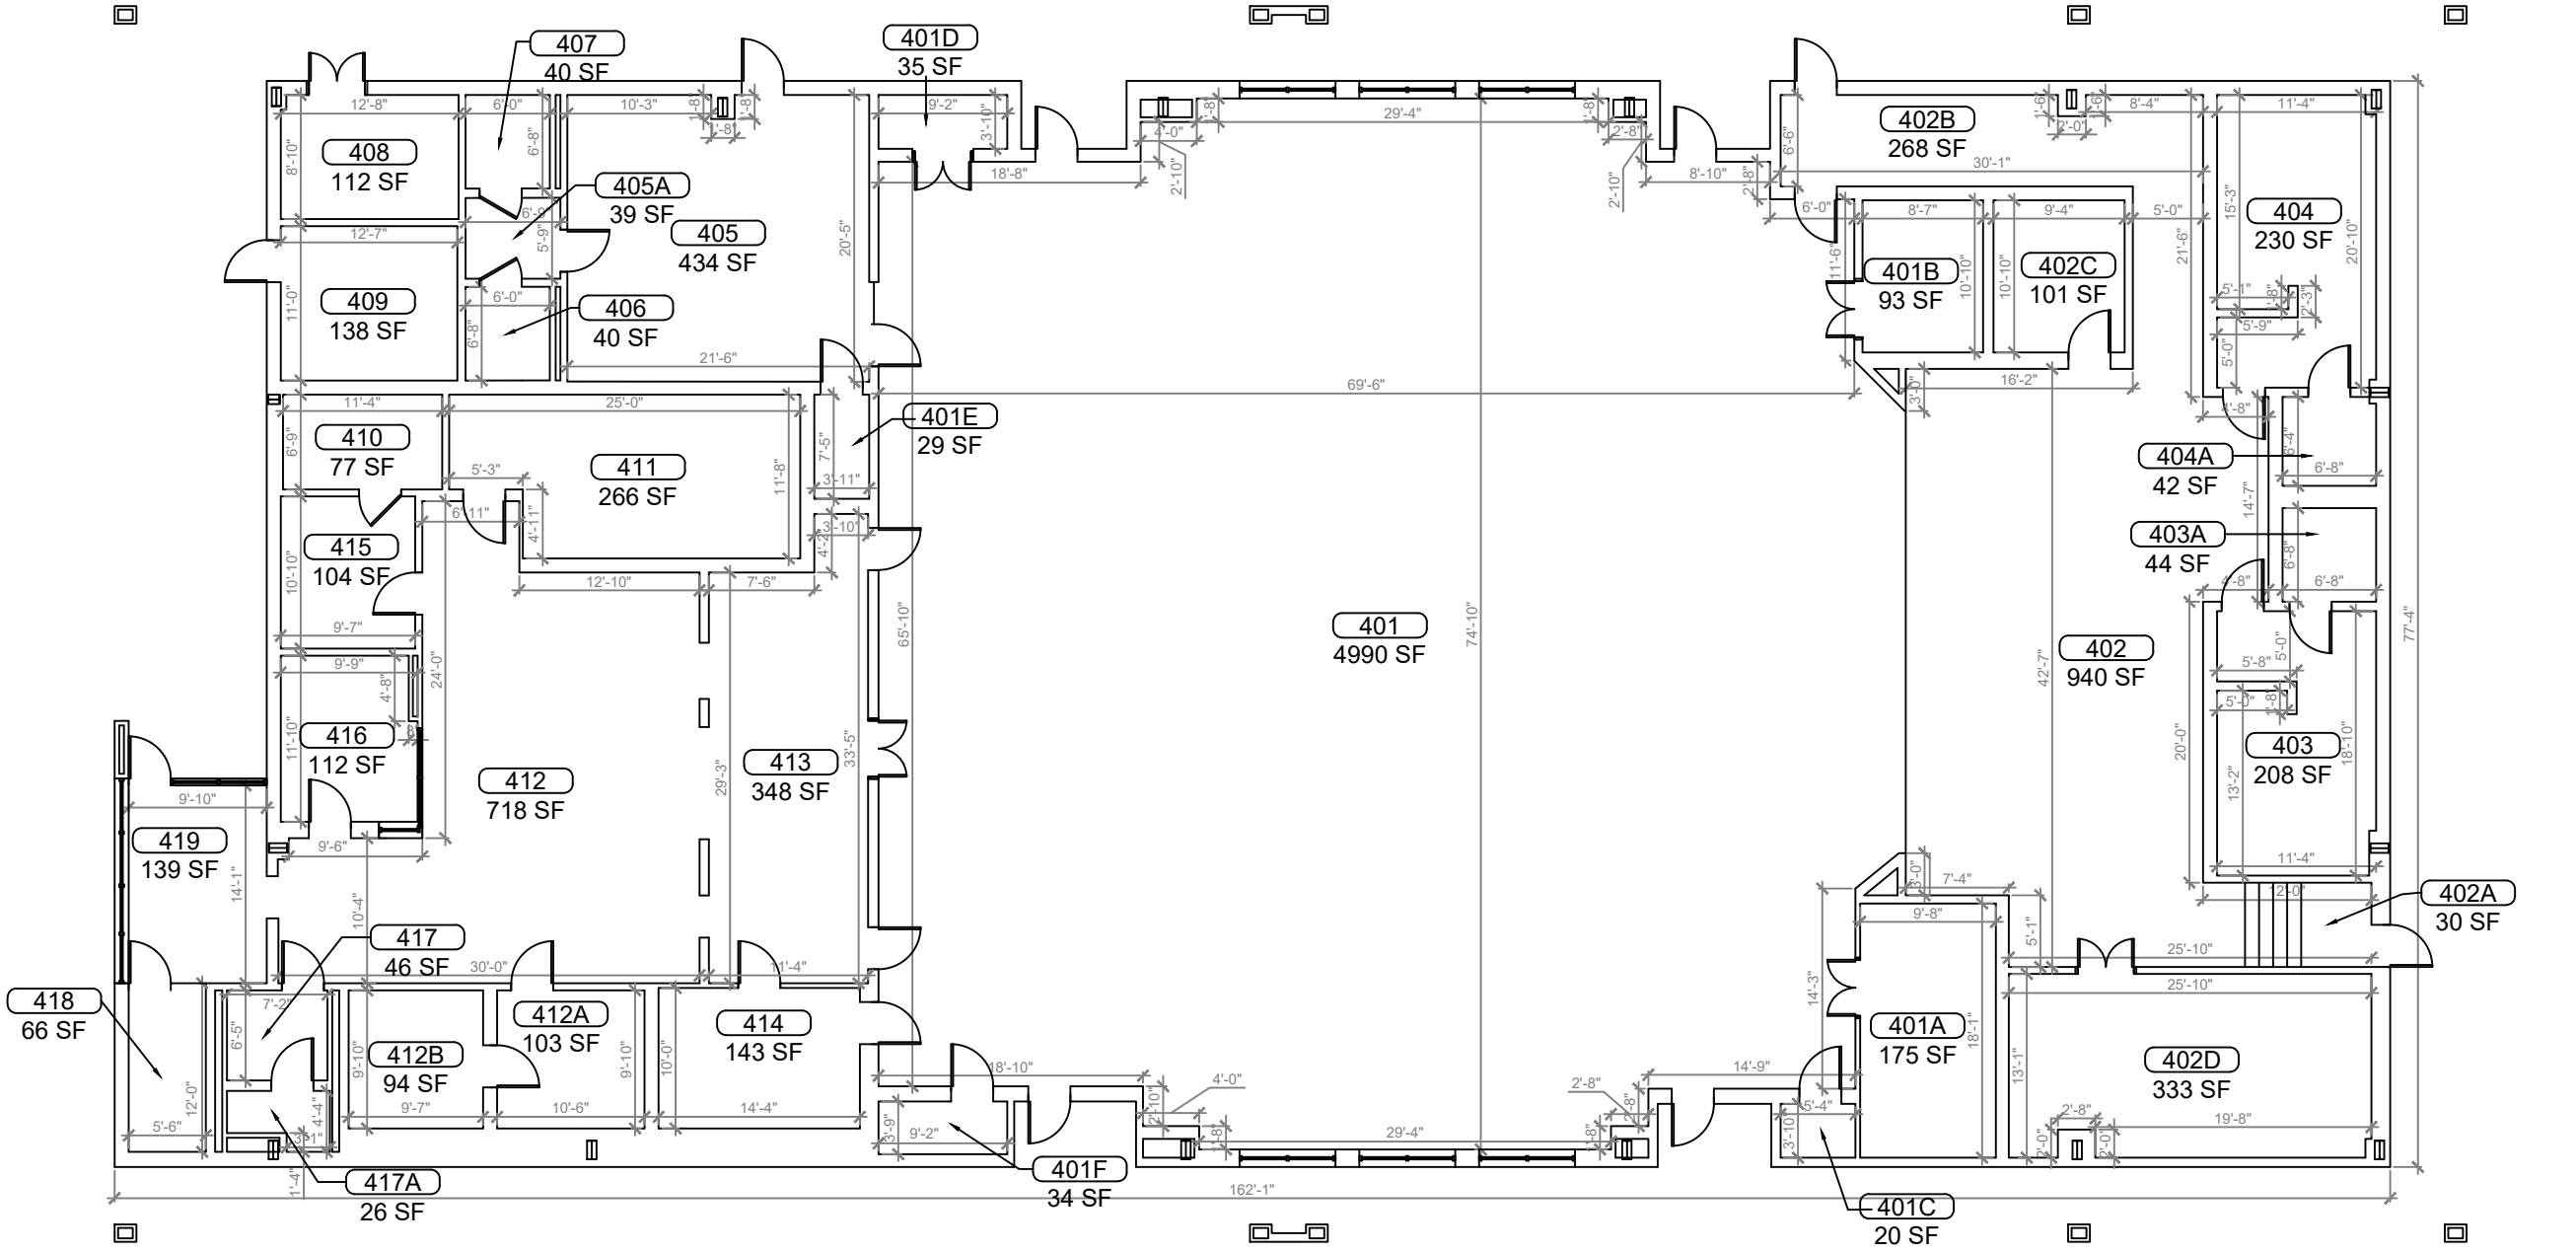

1
B-04 **BUILDING 04 FLOOR PLAN**
SCALE: 3/16" = 1'-0"

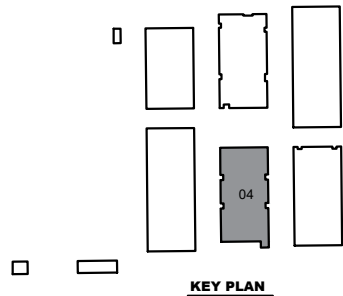

REV	DATE	DESCRIPTION
A	02/03/21	PRELIMINARY FISH PLAN
B		
0		
1		
2		
3		
4		
5		
6		

ARCHIS PROJECT NO.:	
DRAWN BY:	CHECKED BY:
YP	SH



PREPARED BY:

ARCHIS

350 E. Crown Point Road, Suite 1100
Winter Garden, FL 34787
Main: 888.324.2557
Direct: 407.439.1594

DATE
, PE
FL PROFESSIONAL ENGINEER LIC. #

Umatilla Elementary School
(FISH PLAN)
401 Lake St, Umatilla, FL


SHEET DESCRIPTION

BUILDING 04


SHEET NUMBER

B-04

ARCHIS TECHNOLOGIES - \\server-1\H\Archis\21-006 Umatilla ES\From ISP\03-02-2021\896_Fish Survey Lake County_Umatilla ES.dwg February 3, 2021 21:09:56 Admin

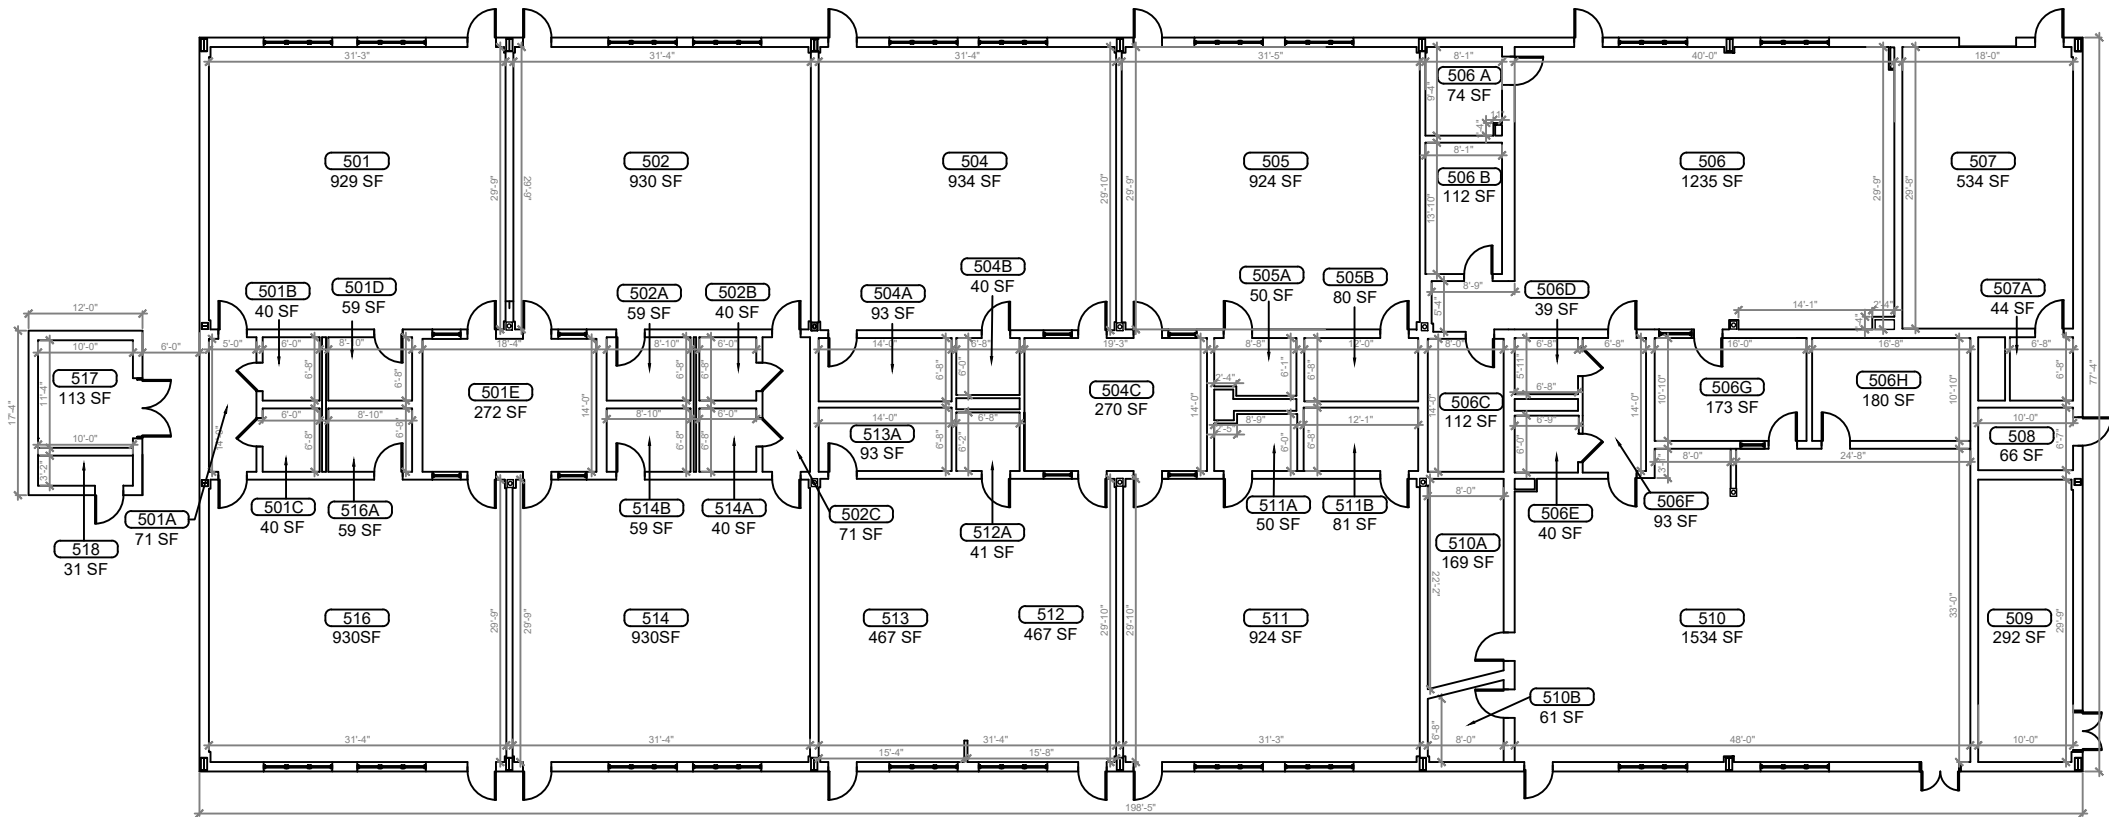

1
B-05 **BUILDING 05 FLOOR PLAN**
SCALE: 1/8"=1'-0"

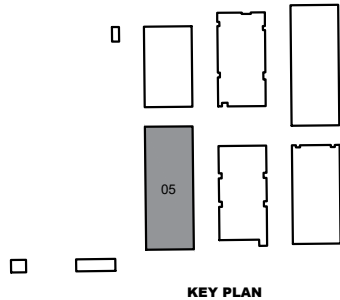

REV	DATE	DESCRIPTION
A	02/03/21	PRELIMINARY FISH PLAN
B		
0		
1		
2		
3		
4		
5		
6		

ARCHIS PROJECT NO.:

DRAWN BY:	CHECKED BY:
YP	SH



158 Terra Mango Loop, Suite B,
Orlando, FL 32835
Main: (407) 293-4168

PREPARED BY:



350 E. Crown Point Road, Suite 1100
Winter Garden, FL 34787
Main: 888.324.2557
Direct: 407.439.1594

DATE
, PE
FL PROFESSIONAL ENGINEER LIC. #

**Umatilla Elementary
School
(FISH PLAN)**


401 Lake St, Umatilla,
FL

SHEET DESCRIPTION

BUILDING 05

SHEET NUMBER

B-05

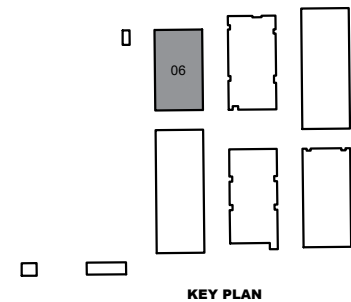

BUILDING 06 FLOOR PLAN



158 Terra Mango Loop, Suite B
Orlando, FL 32835
Main: (407) 293-4168

PREPARED BY:

350 E. Crown Point Road, Suite 1100
Winter Garden, FL 34787
Main: 888.324.2557
Direct: 407.439.1594

DATE
, PE
FL PROFESSIONAL ENGINEER LIC. #

**Umatilla Elementary
School
(FISH PLAN)**

401 Lake St, Umatilla,
FL


SHEET DESCRIPTION

BUILDING 06


SHEET NUMBER

B-06



1
B-07 **BUILDING 07 FLOOR PLAN**
SCALE: 3/16"=1'-0"

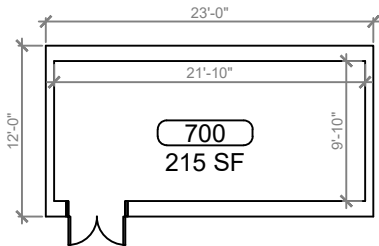

2
B-07 **BUILDING 08 FLOOR PLAN**
SCALE: 3/16"=1'-0"

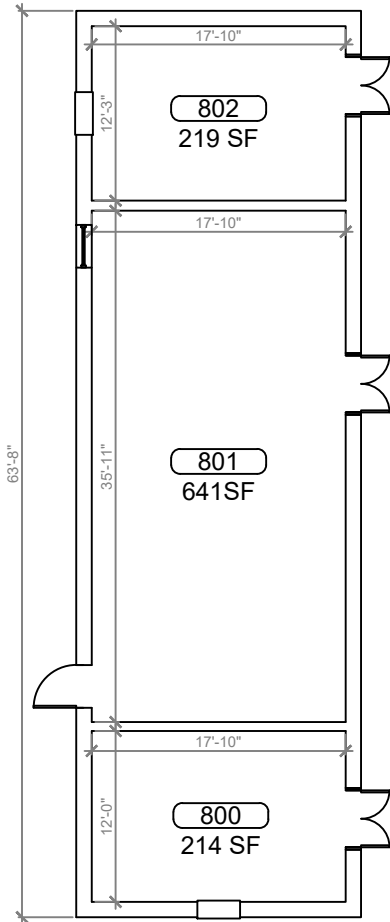


3
B-07 **BUILDING 09 FLOOR PLAN**
SCALE: 3/16"=1'-0"

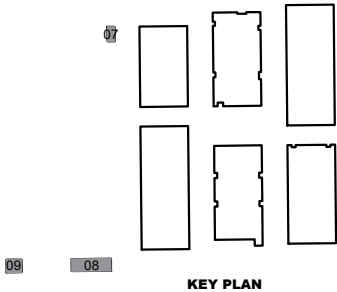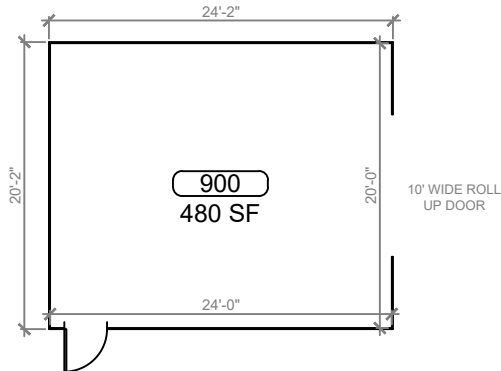

REV	DATE	DESCRIPTION
A	02/03/21	PRELIMINARY FISH PLAN
B		
0		
1		
2		
3		
4		
5		
6		
ARCHIS PROJECT NO.:		
DRAWN BY:		CHECKED BY:
YP		SH



LAKE COUNTY SCHOOLS

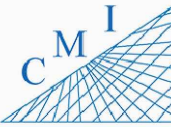

158 Terra Mango Loop, Suite B,
Orlando, FL 32835
Main: (407) 293-4168

PREPARED BY:



350 E. Crown Point Road, Suite 1100
Winter Garden, FL 34787
Main: 888.324.2557
Direct: 407.439.1594

DATE
_____, PE
FL PROFESSIONAL ENGINEER LIC. #

Umatilla Elementary School
(FISH PLAN)
401 Lake St, Umatilla, FL

SHEET DESCRIPTION
BUILDING 07, 08 & 09

SHEET NUMBER
B-07