



Leesburg Employee Wellness Center




1 F.I.S.H PLAN_AERIAL VIEW
 SCALE: N.T.S.

INDEX OF DRAWINGS

SHT. NO.	DESCRIPTION
S-1	AERIAL VIEW
S-2	OVERALL SITE PLAN
F-1	BUILDING 70

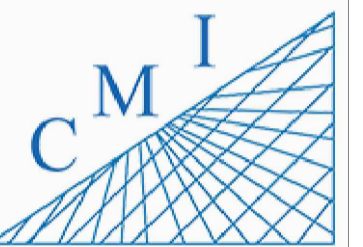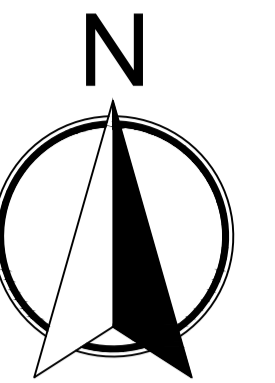

158 Terra Mango Loop, Suite B.
Orlando, FL 32835
Main: (407) 293-4168

PREPARED BY:



350 E. Crown Point Road, Suite 1100
Winter Garden, FL 34787
Main: 888.324.2557
Direct: 407.439.1594

Keynotes

General Notes

REV	DATE	DESCRIPTION

Leesburg Employee Wellness Center
 1908 Center Street Leesburg
 FL 34748

F.I.S.H PLAN


SHEET DESCRIPTION

AERIAL VIEW

SHEET NUMBER


S-1

ARCHIS TECHNOLOGIES - C:\Users\KhushbuPatel\Downloads\Downloads\Leesburg WC Floor Plan With FISH Numbers Trail (1).dwg November 1, 2022 12:21:42 PM 91978

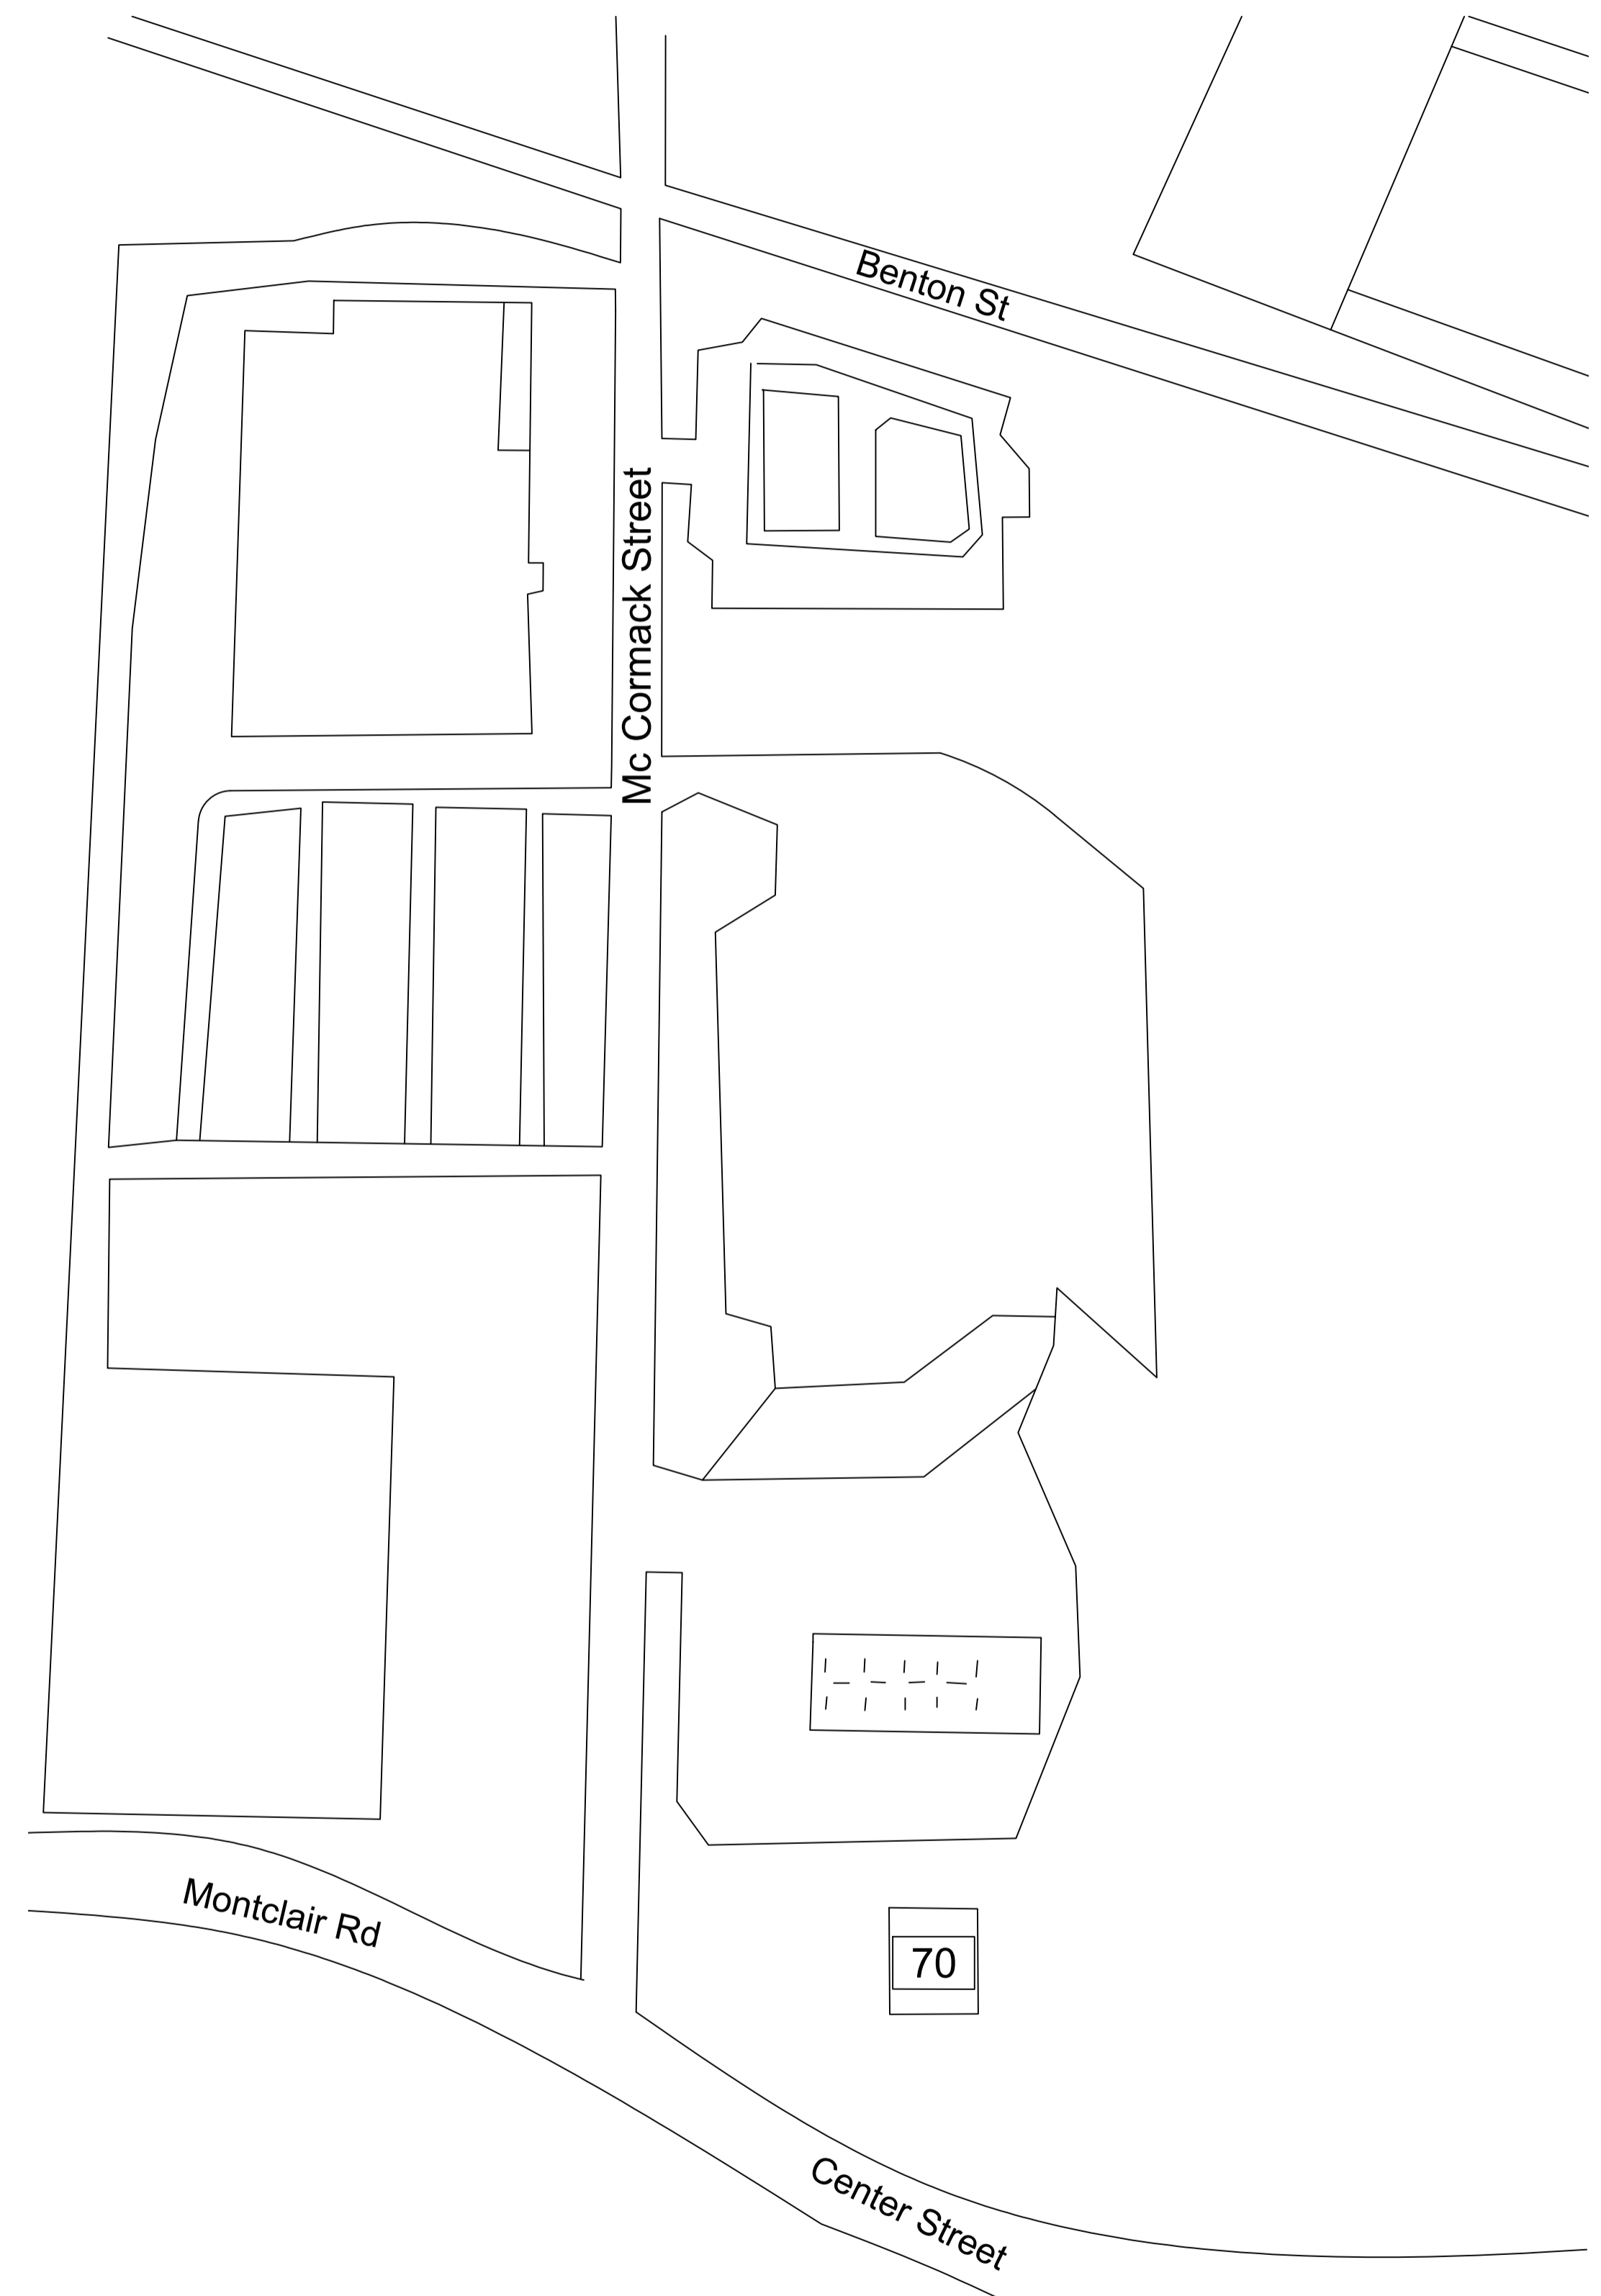

1 F.I.S.H PLAN OVERALL SITE PLAN
SCALE: 3/16"=1'-0"

LEGEND	
70	MEDICAL OFFICE BUILDING

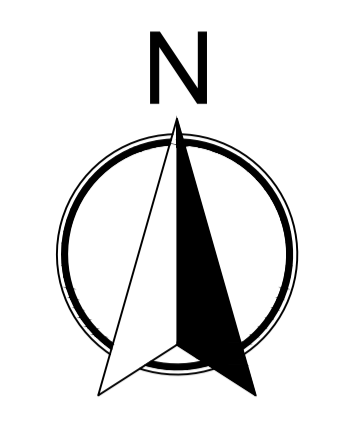

C M I
158 Terra Mango Loop, Suite B,
Orlando, FL 32835
Main: (407) 293-4168

PREPARED BY:

ARCHIS
350 E. Crown Point Road, Suite 1100
Winter Garden, FL 34787
Main: 888.324.2557
Direct: 407.439.1594

Keynotes

General Notes

REV	DATE	DESCRIPTION

Leesburg Employee Wellness Center
1908 Center Street Leesburg
FL 34748

F.I.S.H PLAN

SHEET DESCRIPTION
OVERALL SITE PLAN

SHEET NUMBER
S-2

