



LEGEND

- 01 - ADMINISTRATION/CLASSROOM
- 02 - CLASSROOM
- 03 - CLASSROOM
- 04 - CLASSROOM
- 05 - CLASSROOM
- 06 - GYM
- 07 - AUDITORIUM
- 08 - BAND/MUSIC
- 09 - MEDIA CENTER
- 10 - CAFETERIA
- 11 - VOCATIONAL CLASSROOM
- 12 - AGRICULTURE
- 14 - RESTROOM
- 15 - FOOD SERVICE
- 16 - FIELD HOUSE
- 17 - CLASSROOM
- 99 - PORTABLES

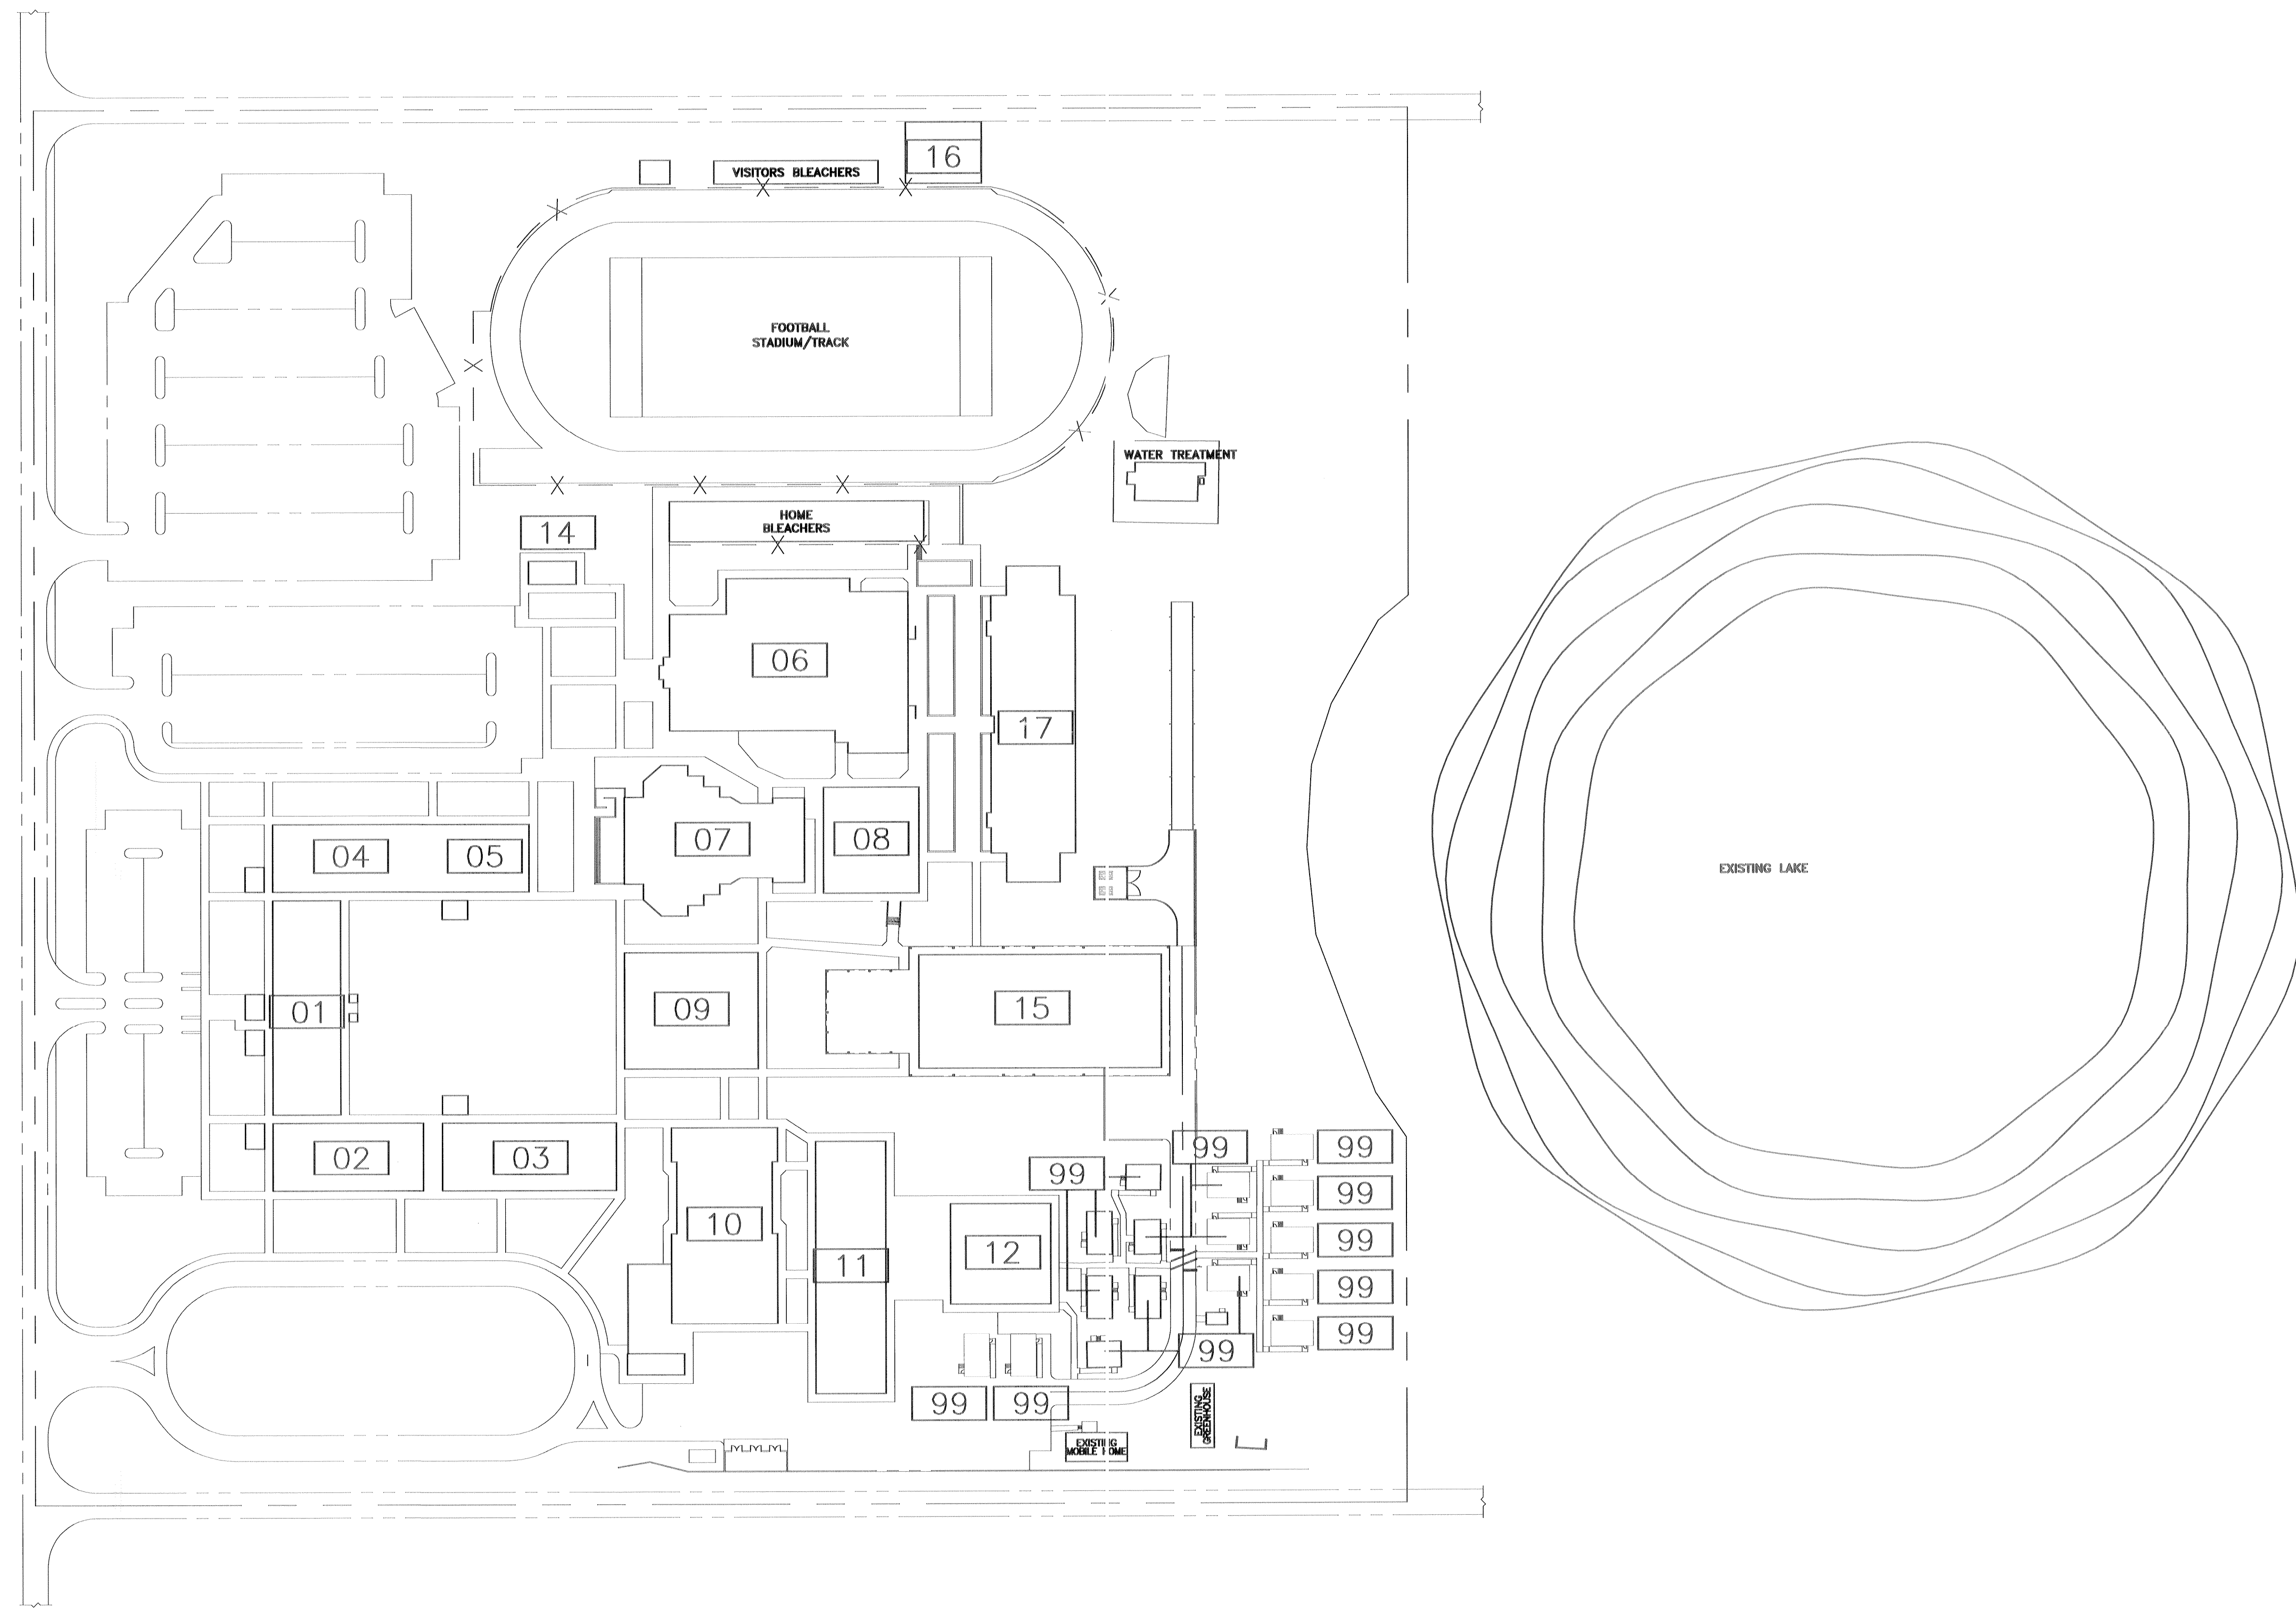

SITE PLAN

NTS

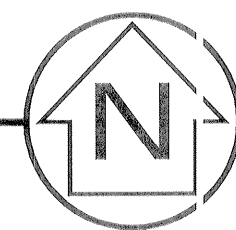

	<p>SOUTH LAKE HIGH SCHOOL SITE PLAN CLERMONT, FL.</p>	<p>FISH PLAN</p>
<p>PROJECT NUMBER 5596.44</p>	<p>DATE 8-14-06</p>	<p>APPROVED BY JIM</p>
<p>ORIGINAL DRAWING REFERENCE</p>	<p>DRAWN BY JIM</p>	<p>APPROVED BY JIM</p>
<p>RESPONSE TO</p>	<p>THIS SHEET</p>	<p>0045 SITE</p>