

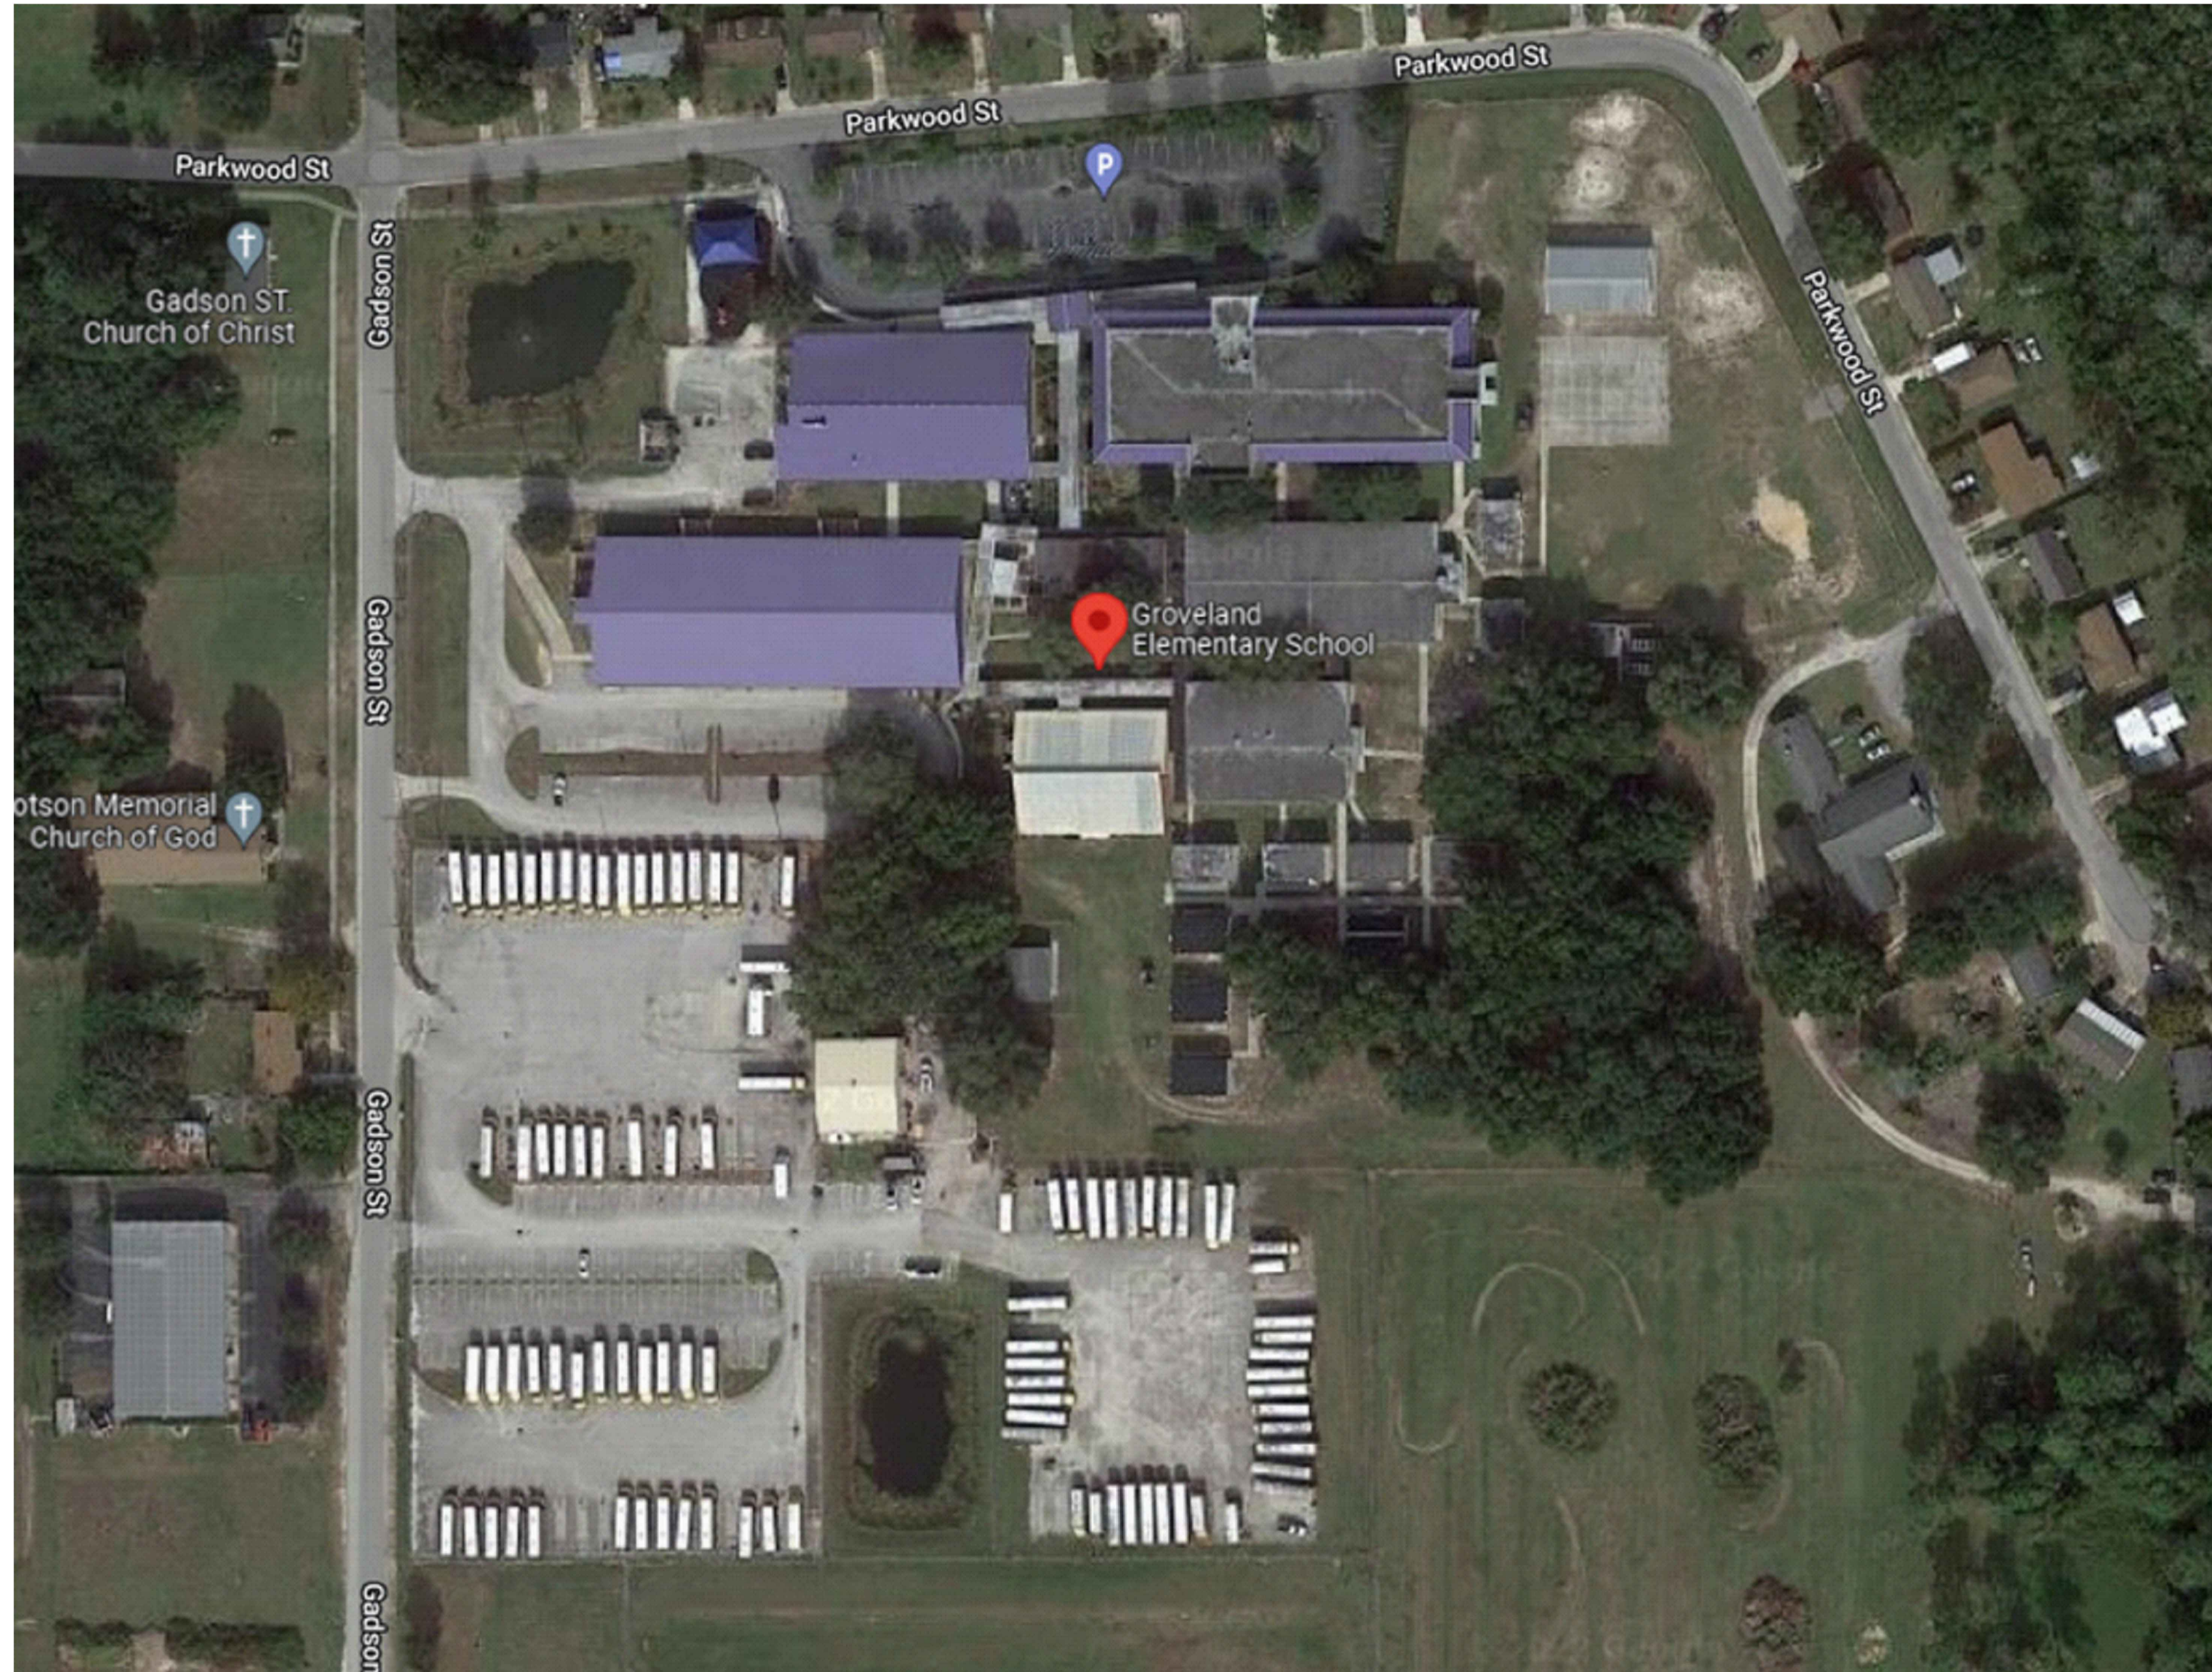


GROVELAND BUS LOT

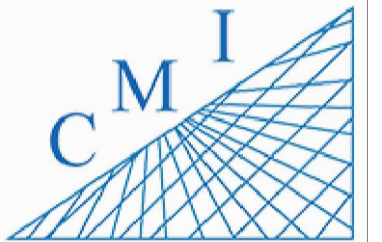


1 F.I.S.H PLAN_AERIAL VIEW
 SCALE: N.T.S.

INDEX OF DRAWINGS	
SHT. NO.	DESCRIPTION
S-1	AERIAL VIEW
S-2	OVERALL SITE PLAN
F-1	WAREHOUSE
F-2	PORTABLES (46 & 9808)
F-3	PORTABLE (83)

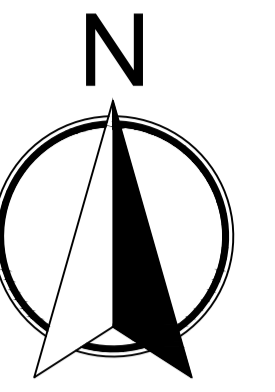

158 Terra Mango Loop, Suite B,
Orlando, FL 32835
Main: (407) 293-4168

PREPARED BY:



350 E. Crown Point Road, Suite 1100
Winter Garden, FL 34787
Main: 888.324.2557
Direct: 407.439.1594

Keynotes

General Notes

REV	DATE	DESCRIPTION

GROVELAND BUS LOT
601 Gadson Street Groveland
FL 34736

F.I.S.H PLAN


SHEET DESCRIPTION

AERIAL VIEW

SHEET NUMBER


S-1

ARCHIS TECHNOLOGIES - C:\Users\KhushbuPatel\Desktop\Lake County Autocad\Groveland Bus Lot\New Folder (4)\Groveland Bus Lot.dwg November 3, 2022 12:08:47 PM KhushbuPatel

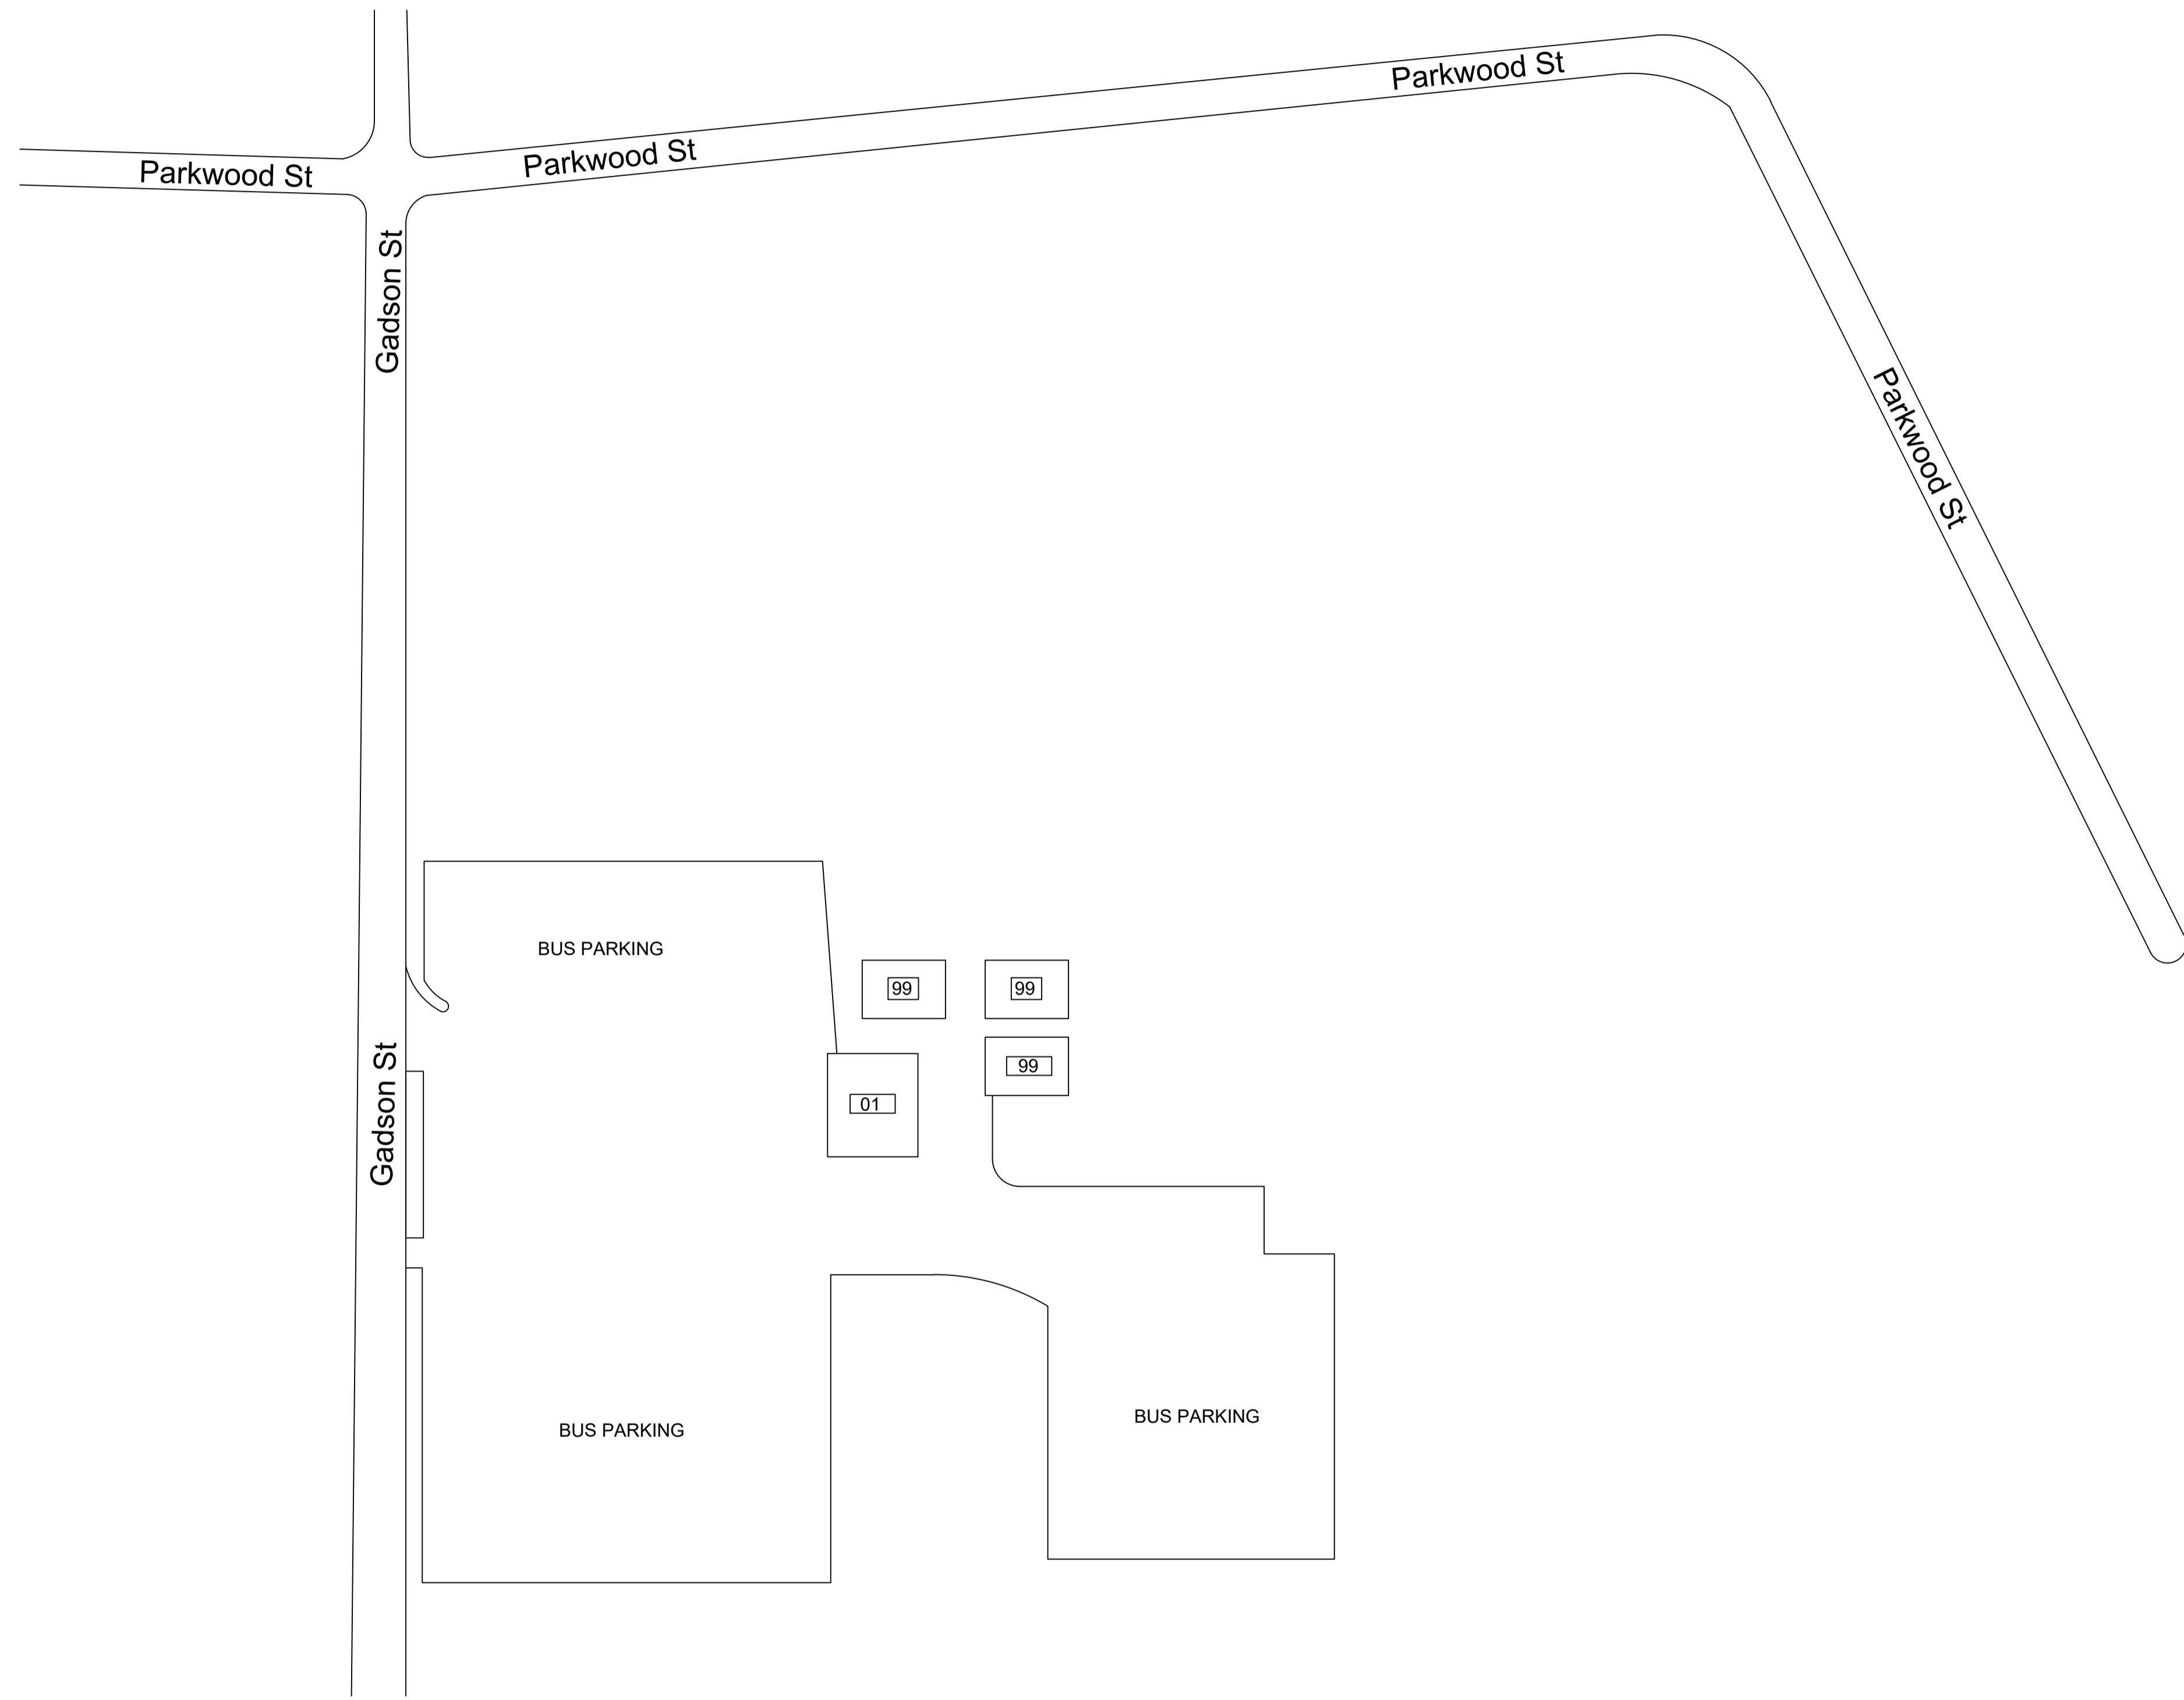

1 F.I.S.H PLAN_OVERALL SITE PLAN
SCALE: 3/8"=1'-0"

LEGEND	
01	WAREHOUSE
99	PORTABLES

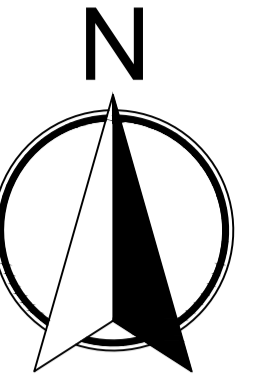

C M I
158 Terra Mango Loop, Suite B.
Orlando, FL 32835
Main: (407) 293-4168

PREPARED BY:

ARCHIS
350 E. Crown Point Road, Suite 1100
Winter Garden, FL 34787
Main: 888.324.2557
Direct: 407.439.1594

Keynotes

General Notes

REV	DATE	DESCRIPTION


GROVELAND BUS LOT
601 Gadson Street Groveland
FL 34736

F.I.S.H PLAN

SHEET DESCRIPTION
OVERALL SITE PLAN


SHEET NUMBER
S-2

ARCHIS TECHNOLOGIES - C:\Users\KhushbuPatel\Desktop\Groveland Bus Lot\New Folder (4)\Groveland Bus Lot.dwg November 3, 2022 12:08:48 PM KhushbuPatel


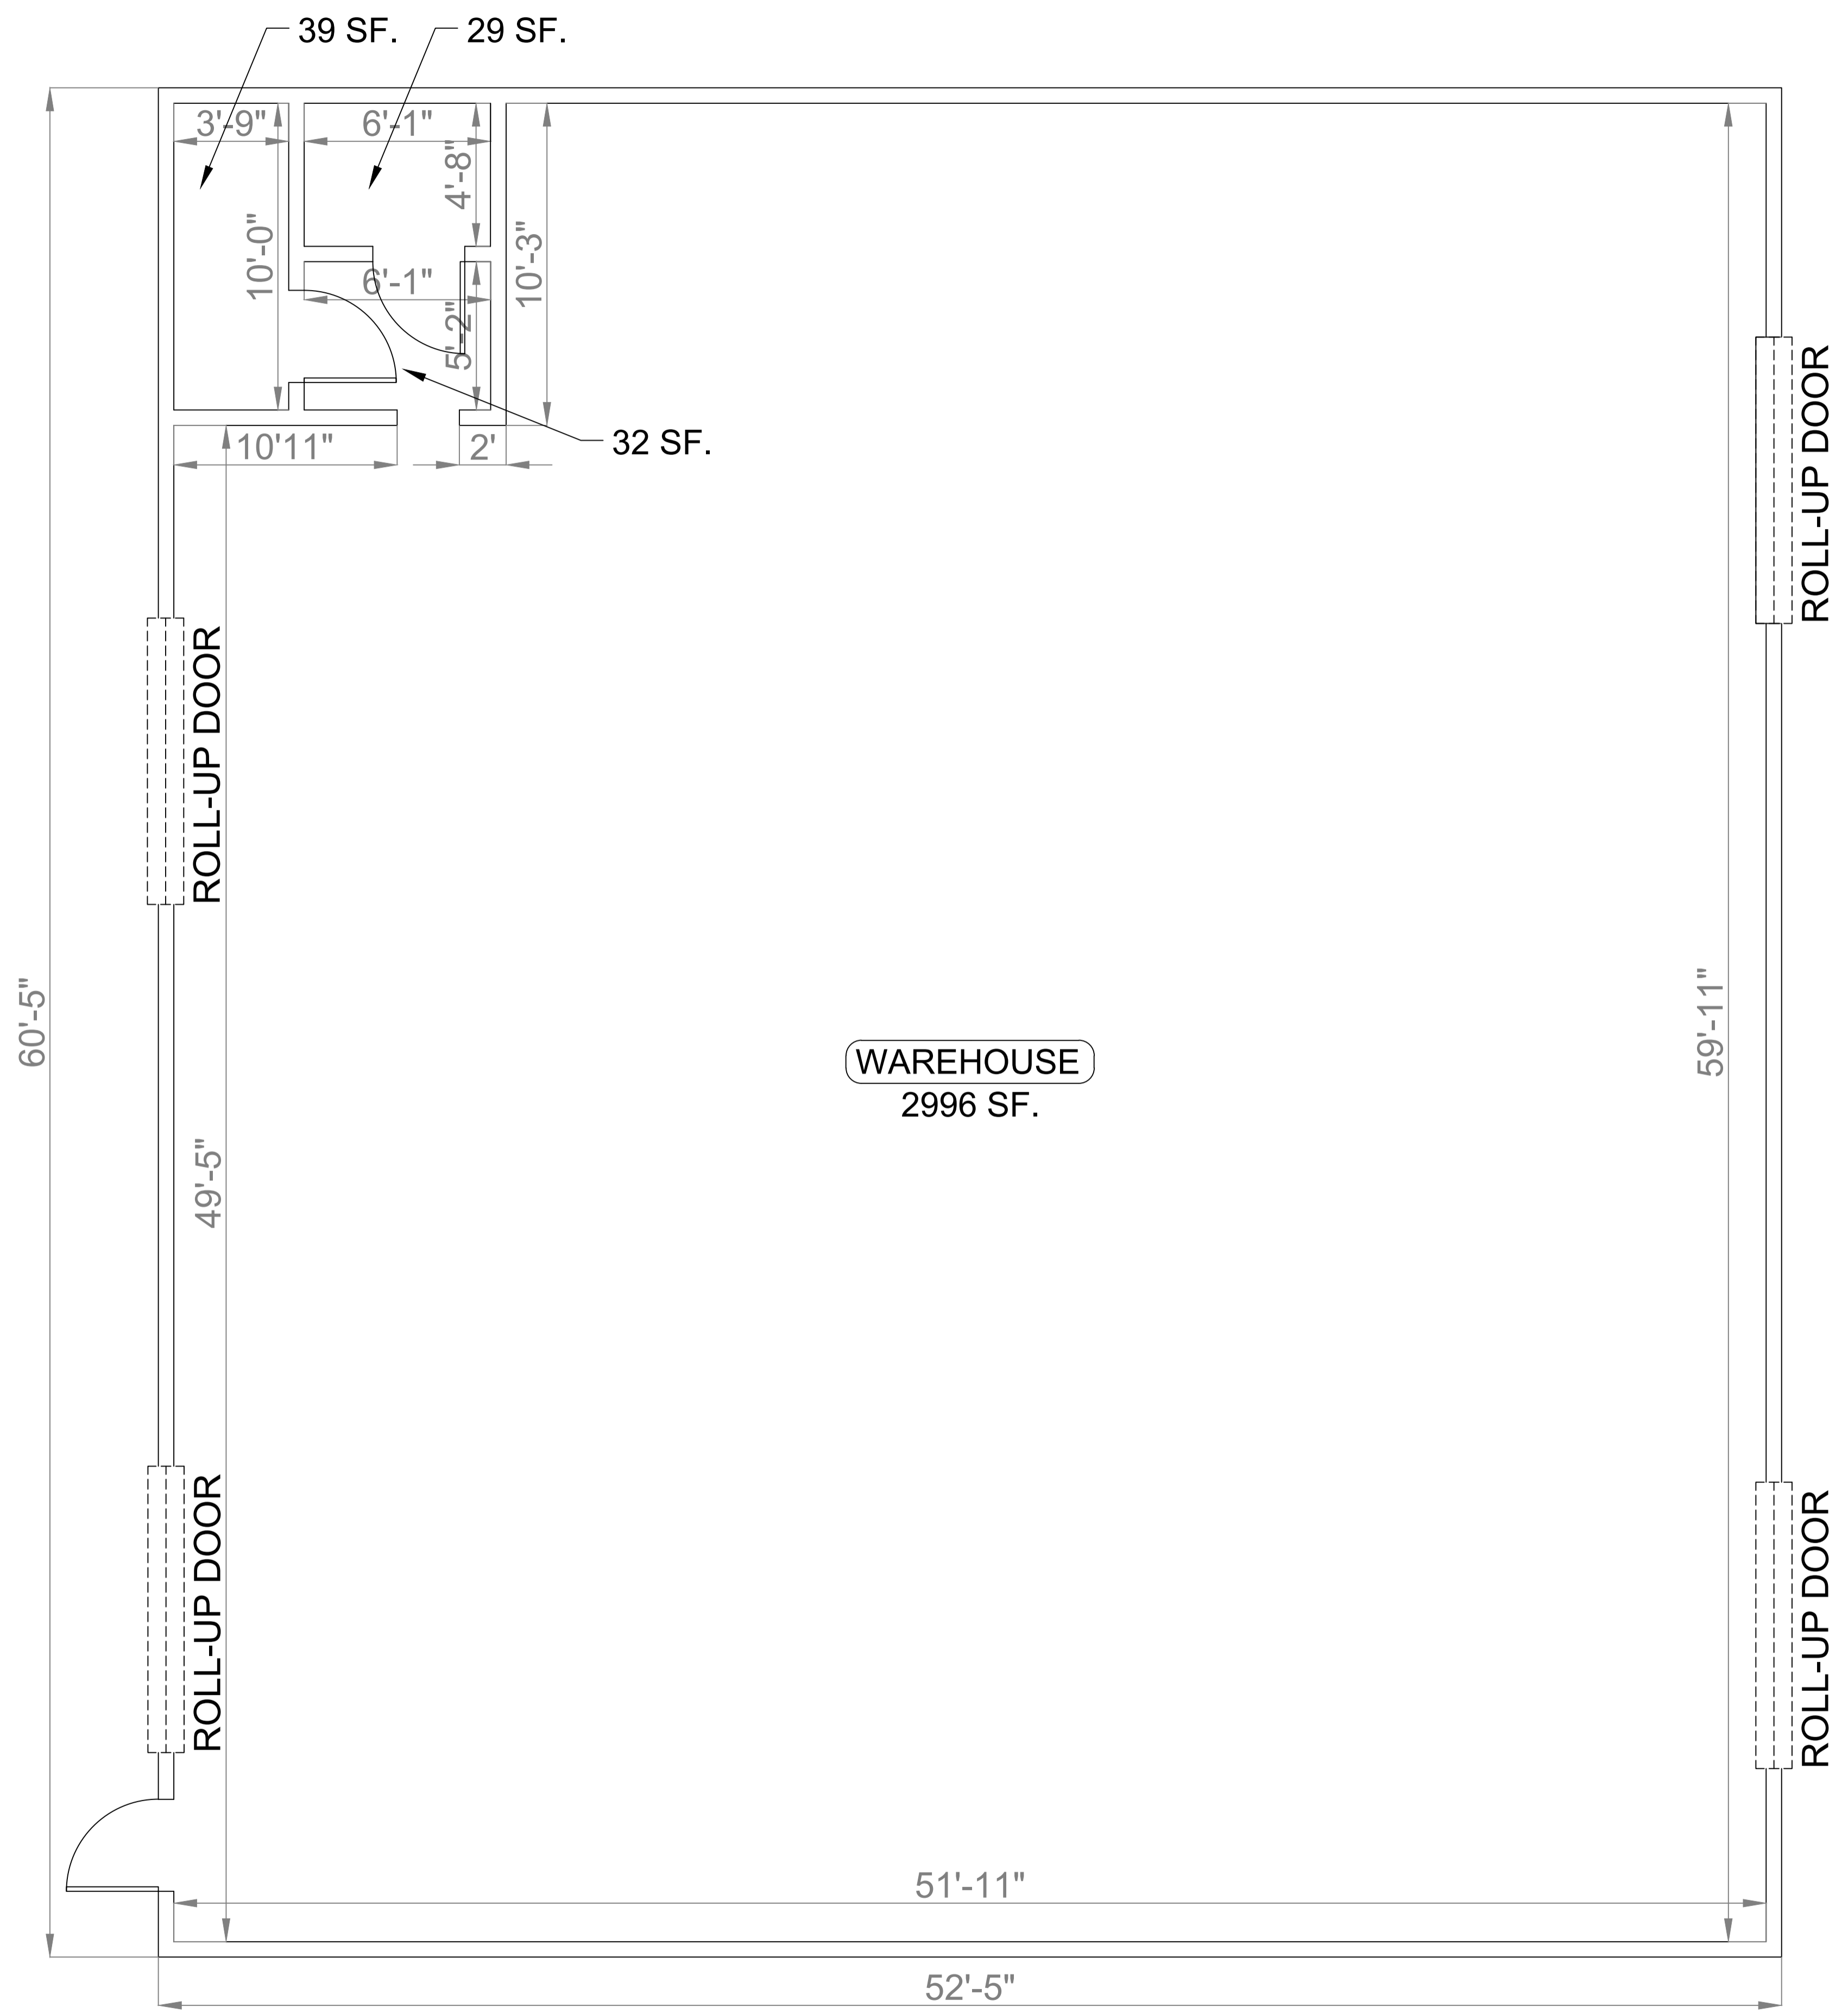


WAREHOUSE
2996 SF.

1 F.I.S.H PLAN_WAREHOUSE
SCALE: 3/8"=1'-0"

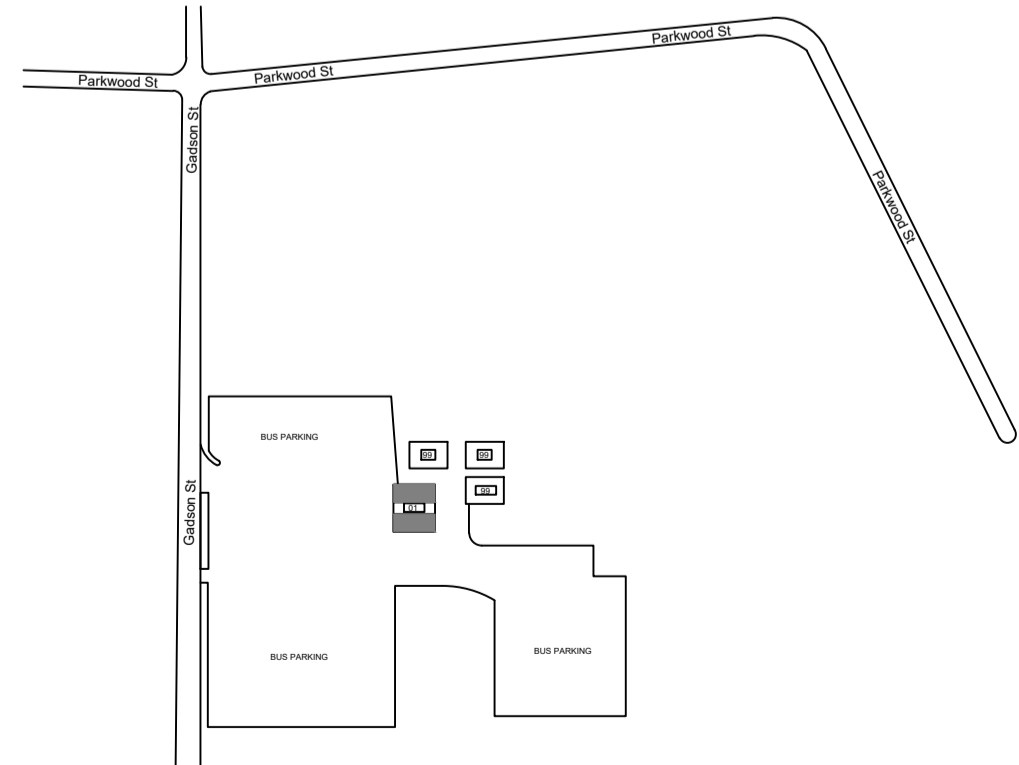

KEY PLAN

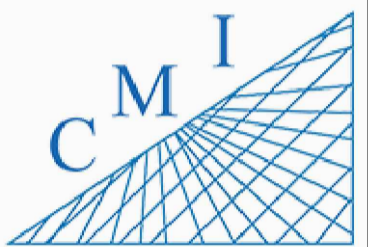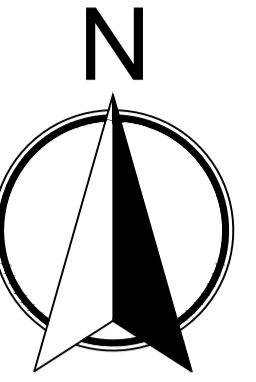

158 Terra Mango Loop, Suite B,
Orlando, FL 32835
Main: (407) 293-4168

PREPARED BY:



350 E. Crown Point Road, Suite 1100
Winter Garden, FL 34787
Main: 888.324.2557
Direct: 407.439.1594

Keynotes

General Notes

REV	DATE	DESCRIPTION

GROVELAND BUS LOT
601 Gadson Street Groveland
FL 34736

F.I.S.H PLAN


SHEET DESCRIPTION

WAREHOUSE


SHEET NUMBER

F-1


ARCHIS TECHNOLOGIES - C:\Users\KhushbuPatel\Desktop\Groveland Bus Lot\New Folder (4)\Groveland Bus Lot.dwg November 3, 2022 12:08:48 PM KhushbuPatel

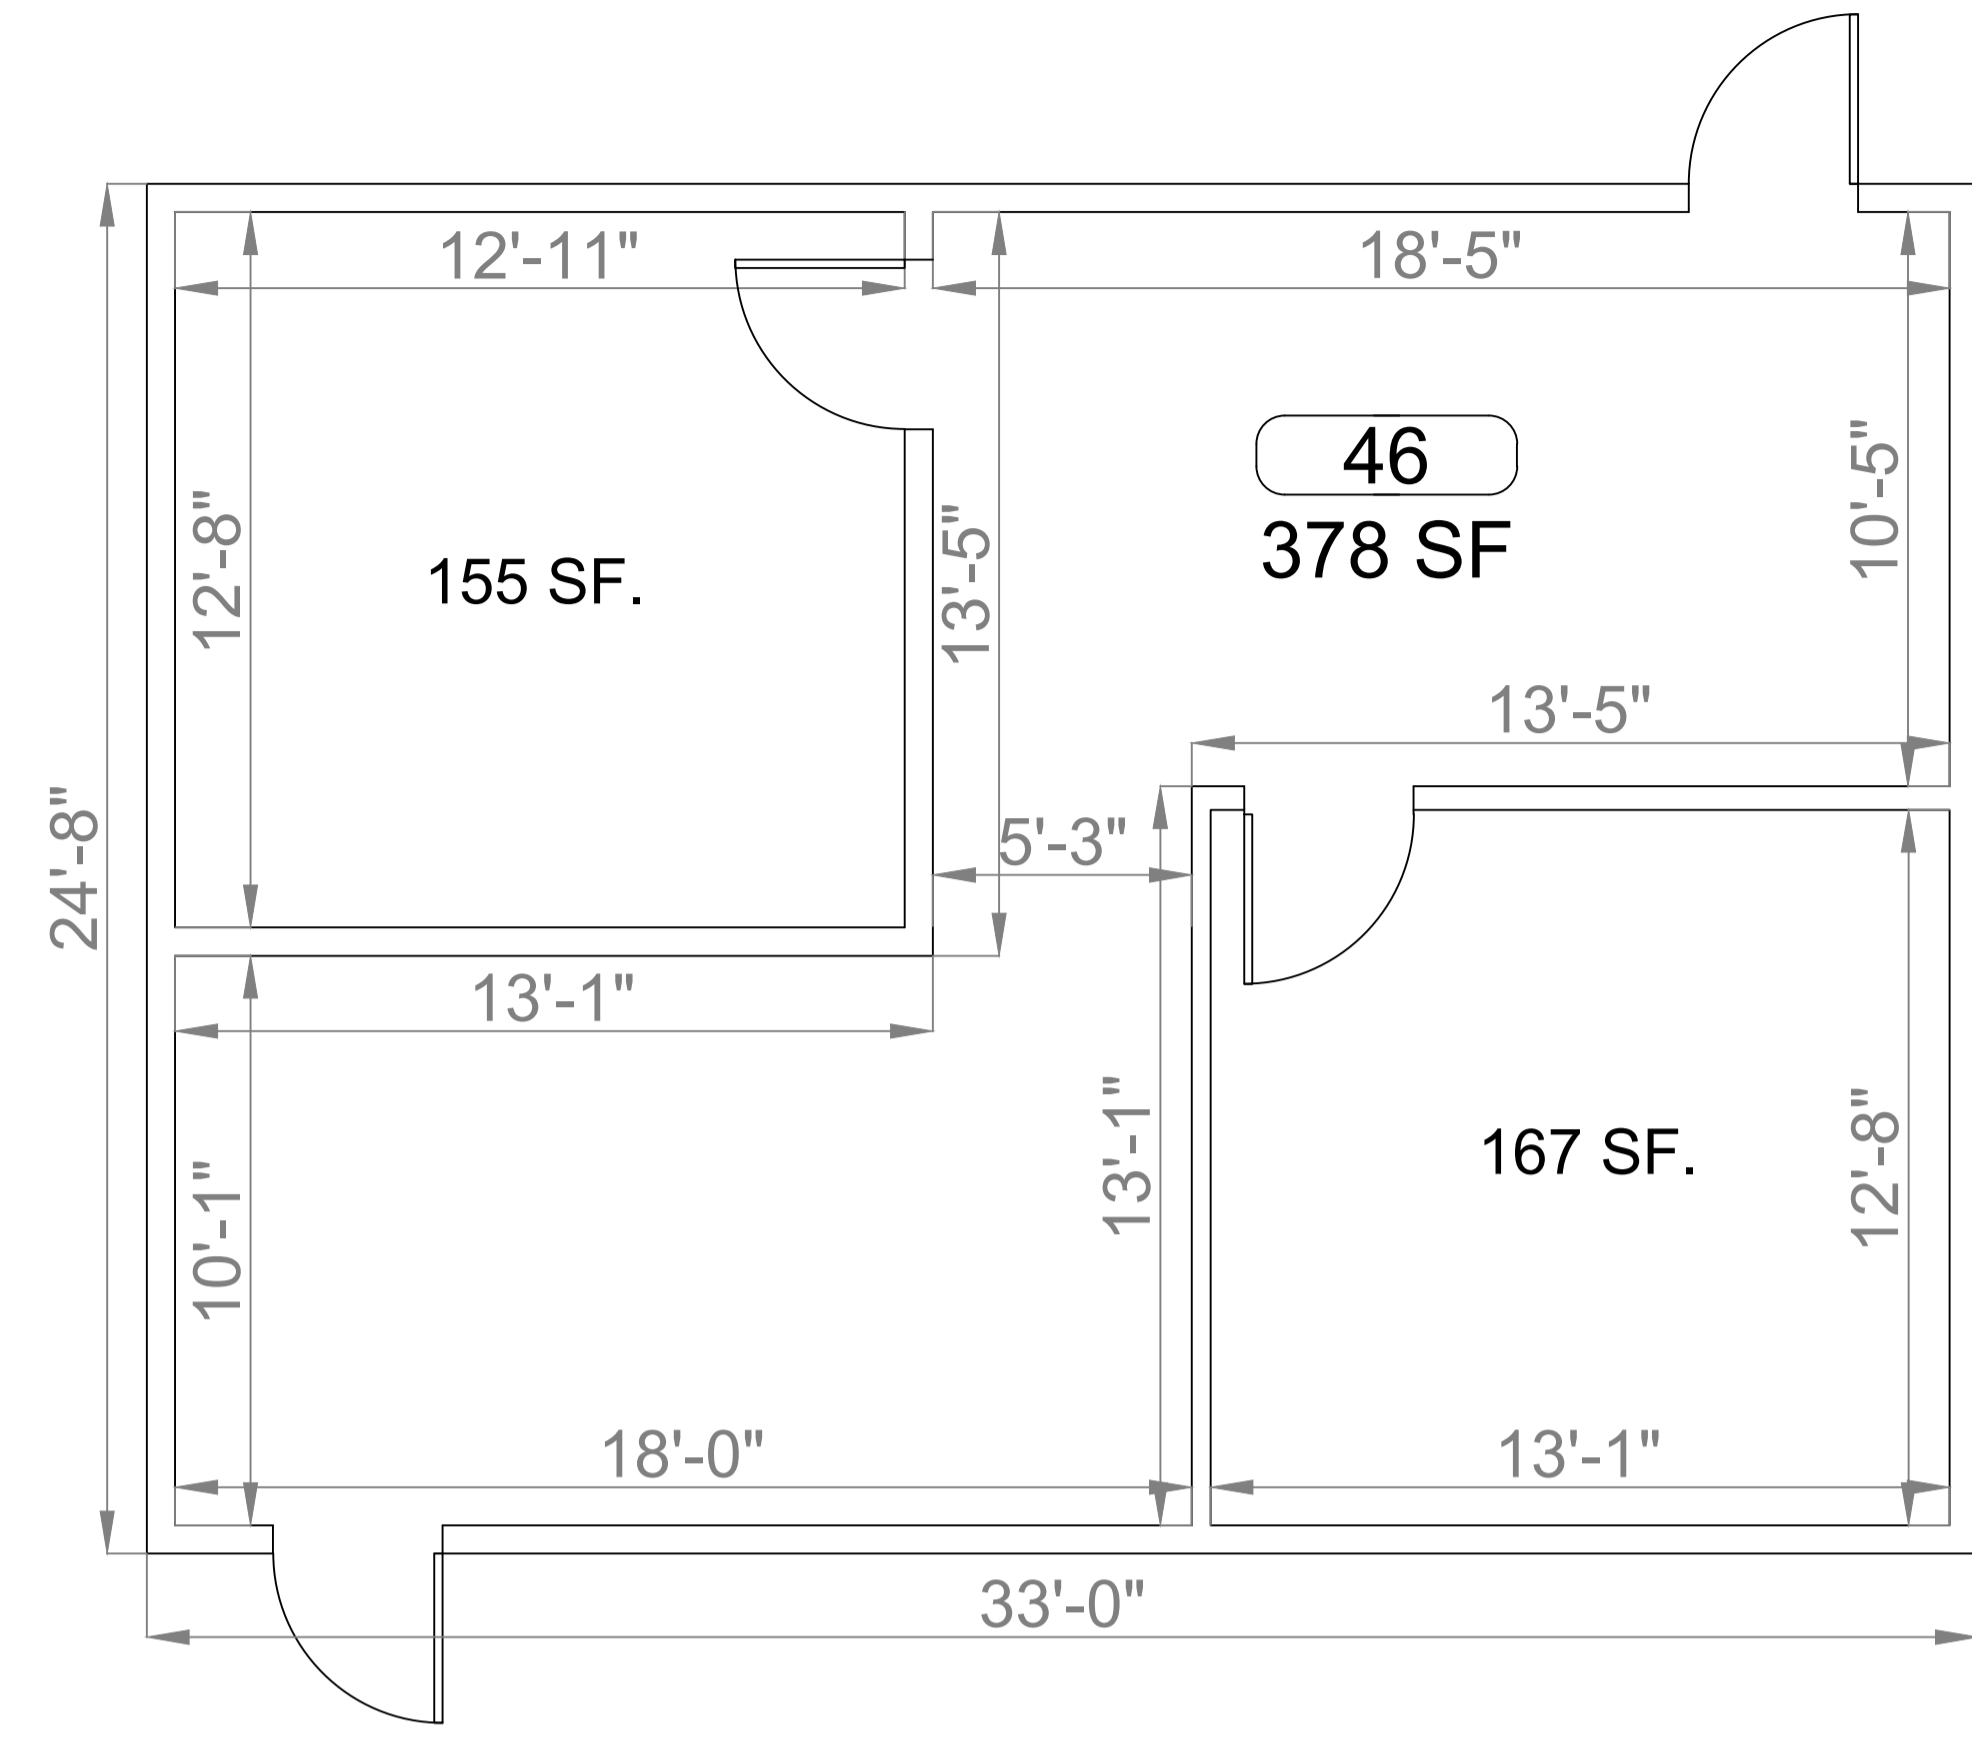


1 F.I.S.H PLAN_PORTABLE (46)
SCALE: 3/8"=1'-0"

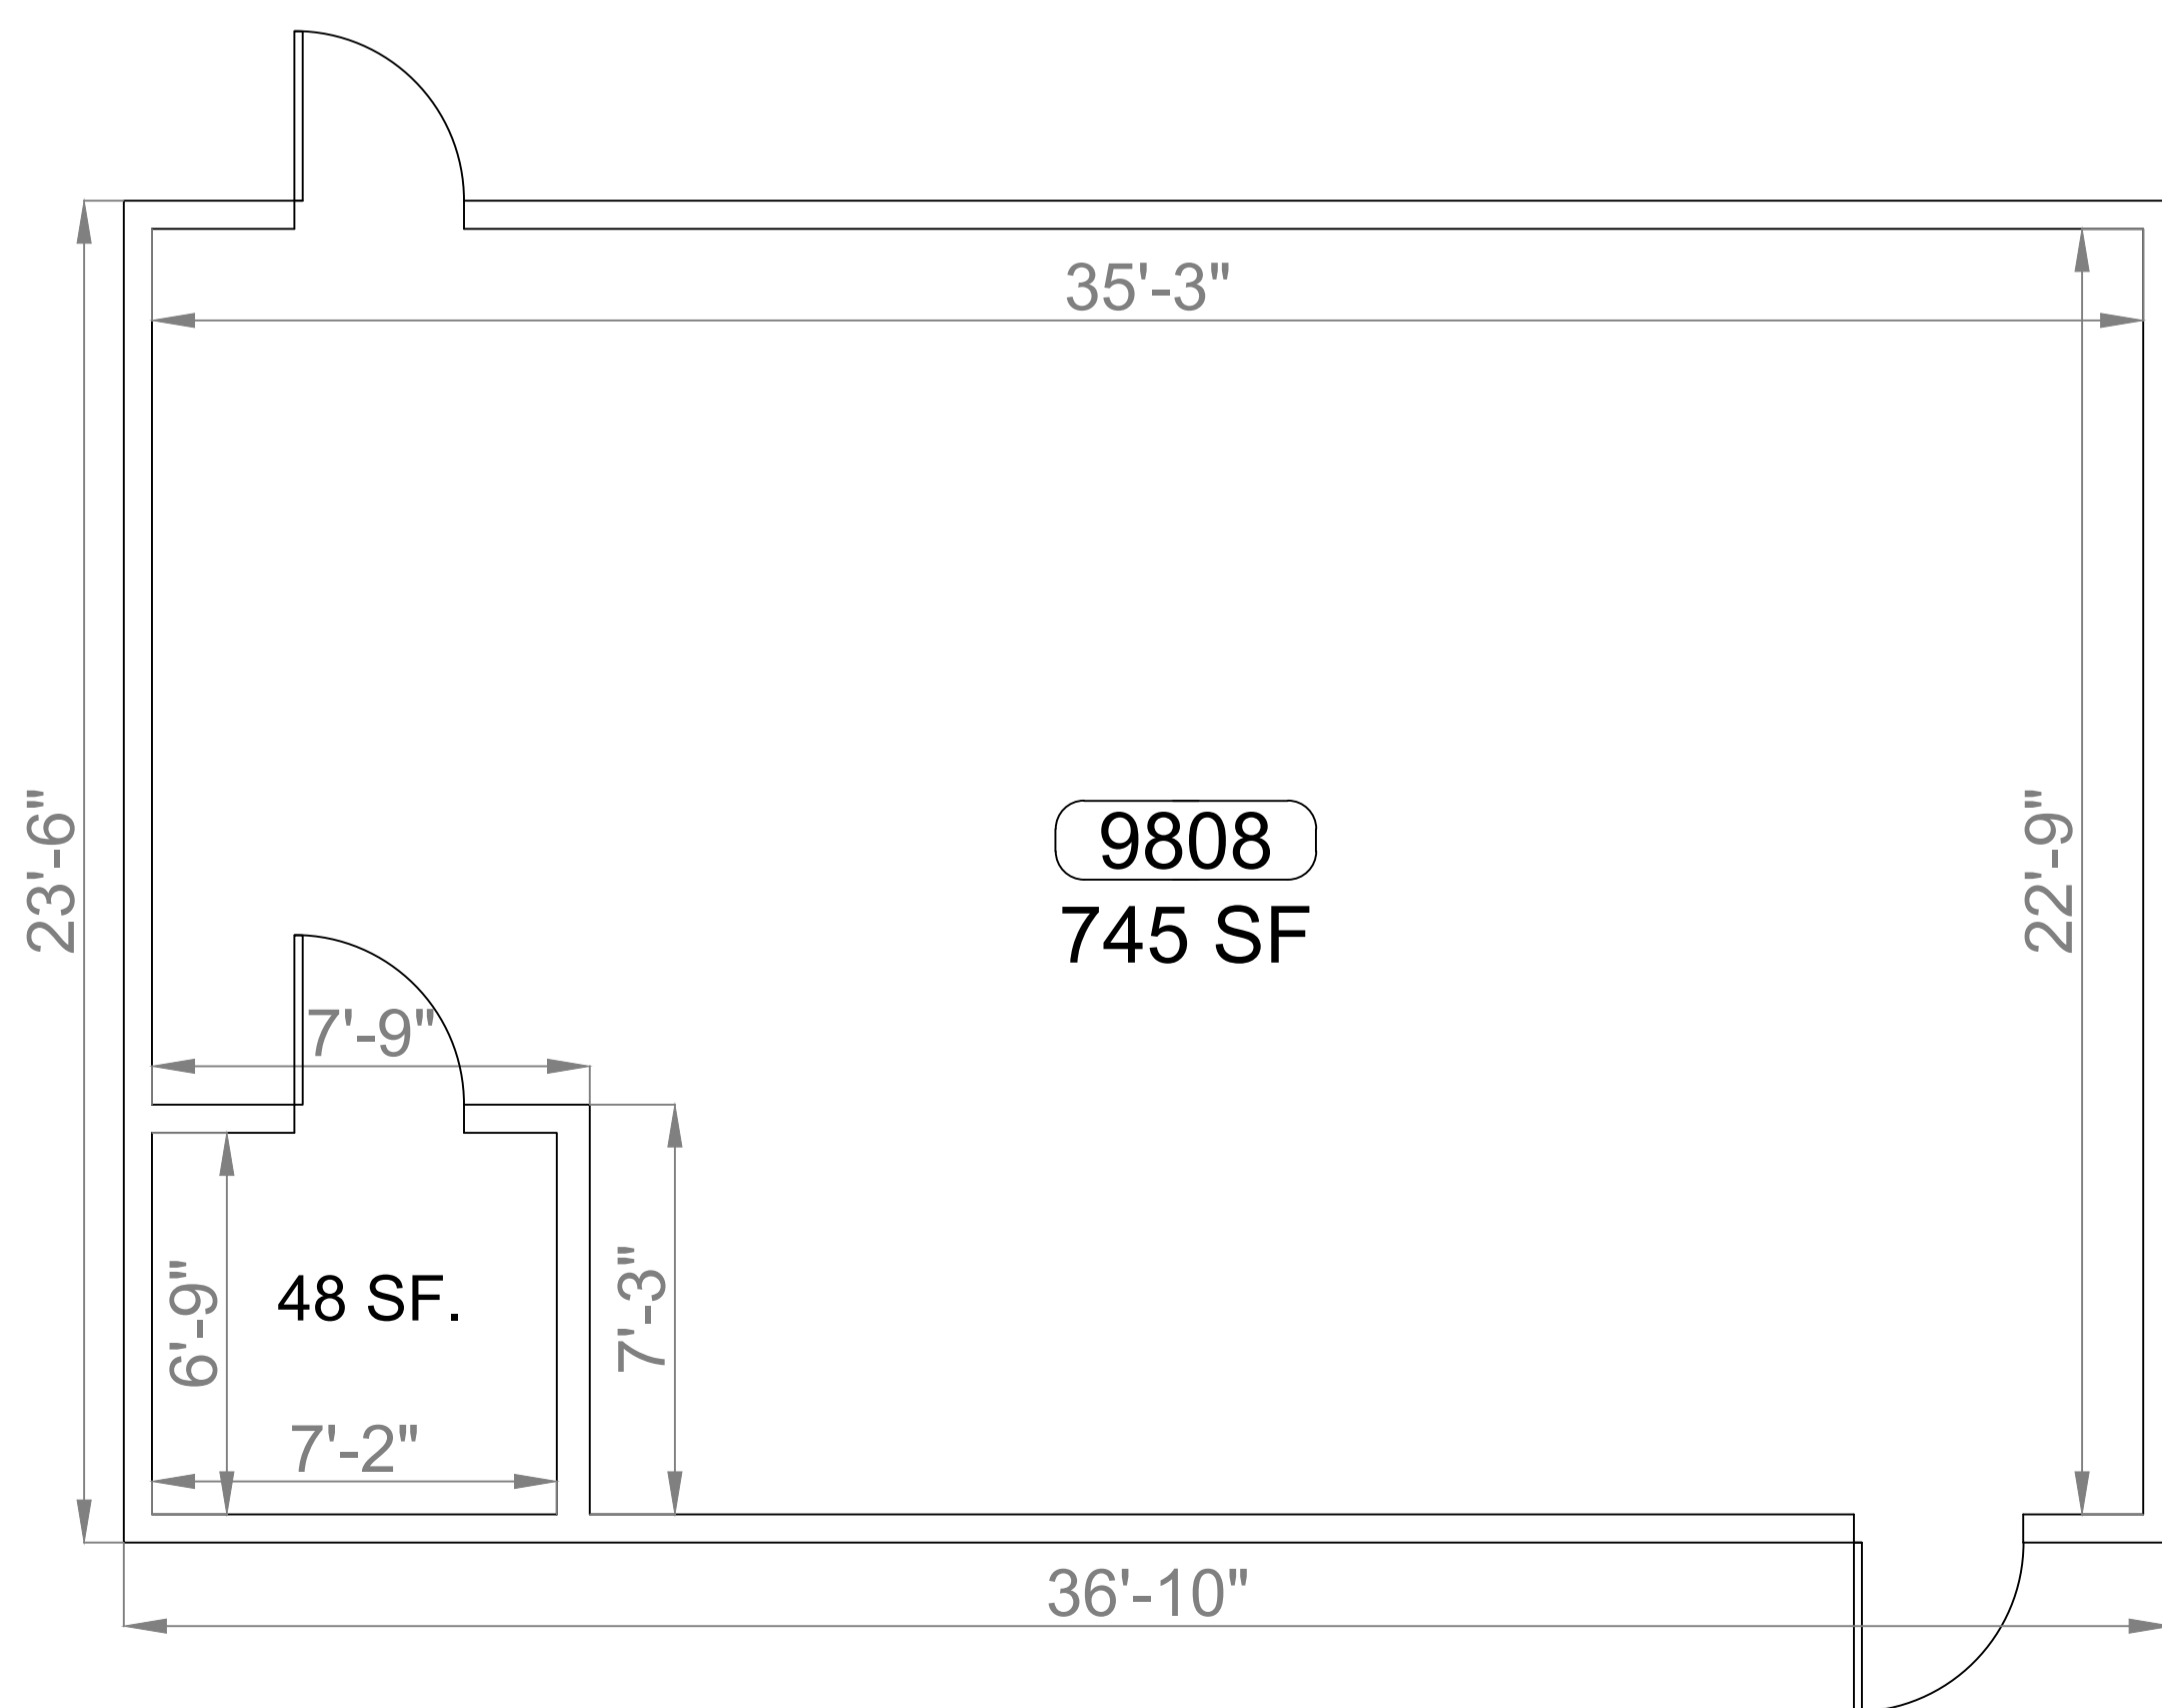

2 F.I.S.H PLAN_PORTABLE (9808)
SCALE: 3/8"=1'-0"

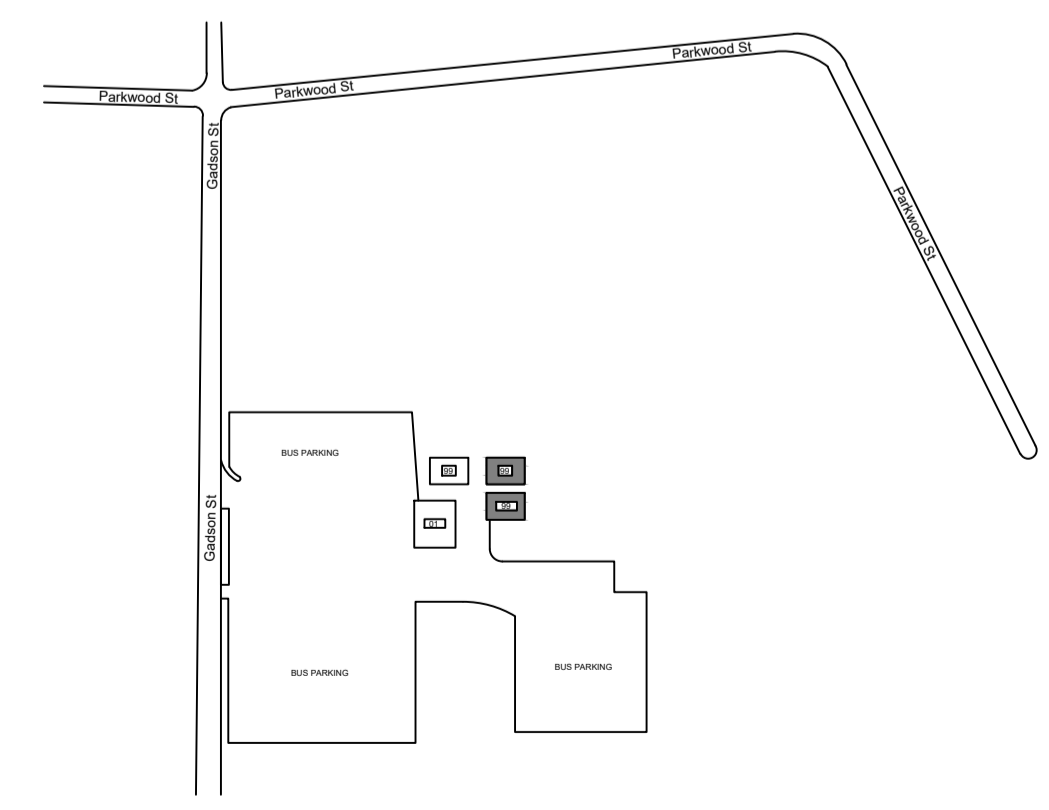

KEY PLAN

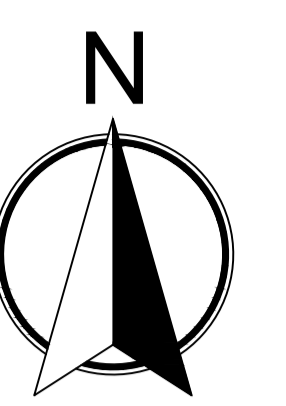

C M I
158 Terra Mango Loop, Suite B,
Orlando, FL 32835
Main: (407) 293-4168

PREPARED BY:



350 E. Crown Point Road, Suite 1100
Winter Garden, FL 34787
Main: 888.324.2557
Direct: 407.439.1594

Keynotes

General Notes

REV	DATE	DESCRIPTION


GROVELAND BUS LOT
601 Gadson Street Groveland
FL 34736

F.I.S.H PLAN



SHEET DESCRIPTION
**PORTABLES
(46 & 9808)**

SHEET NUMBER
F-2

ARCHIS TECHNOLOGIES - C:\Users\KhushbuPatel\Desktop\Lake County Autocad\Groveland Bus Lot\New Folder (4)\Groveland Bus Lot.dwg November 3, 2022 12:08:48 PM KhushbuPatel

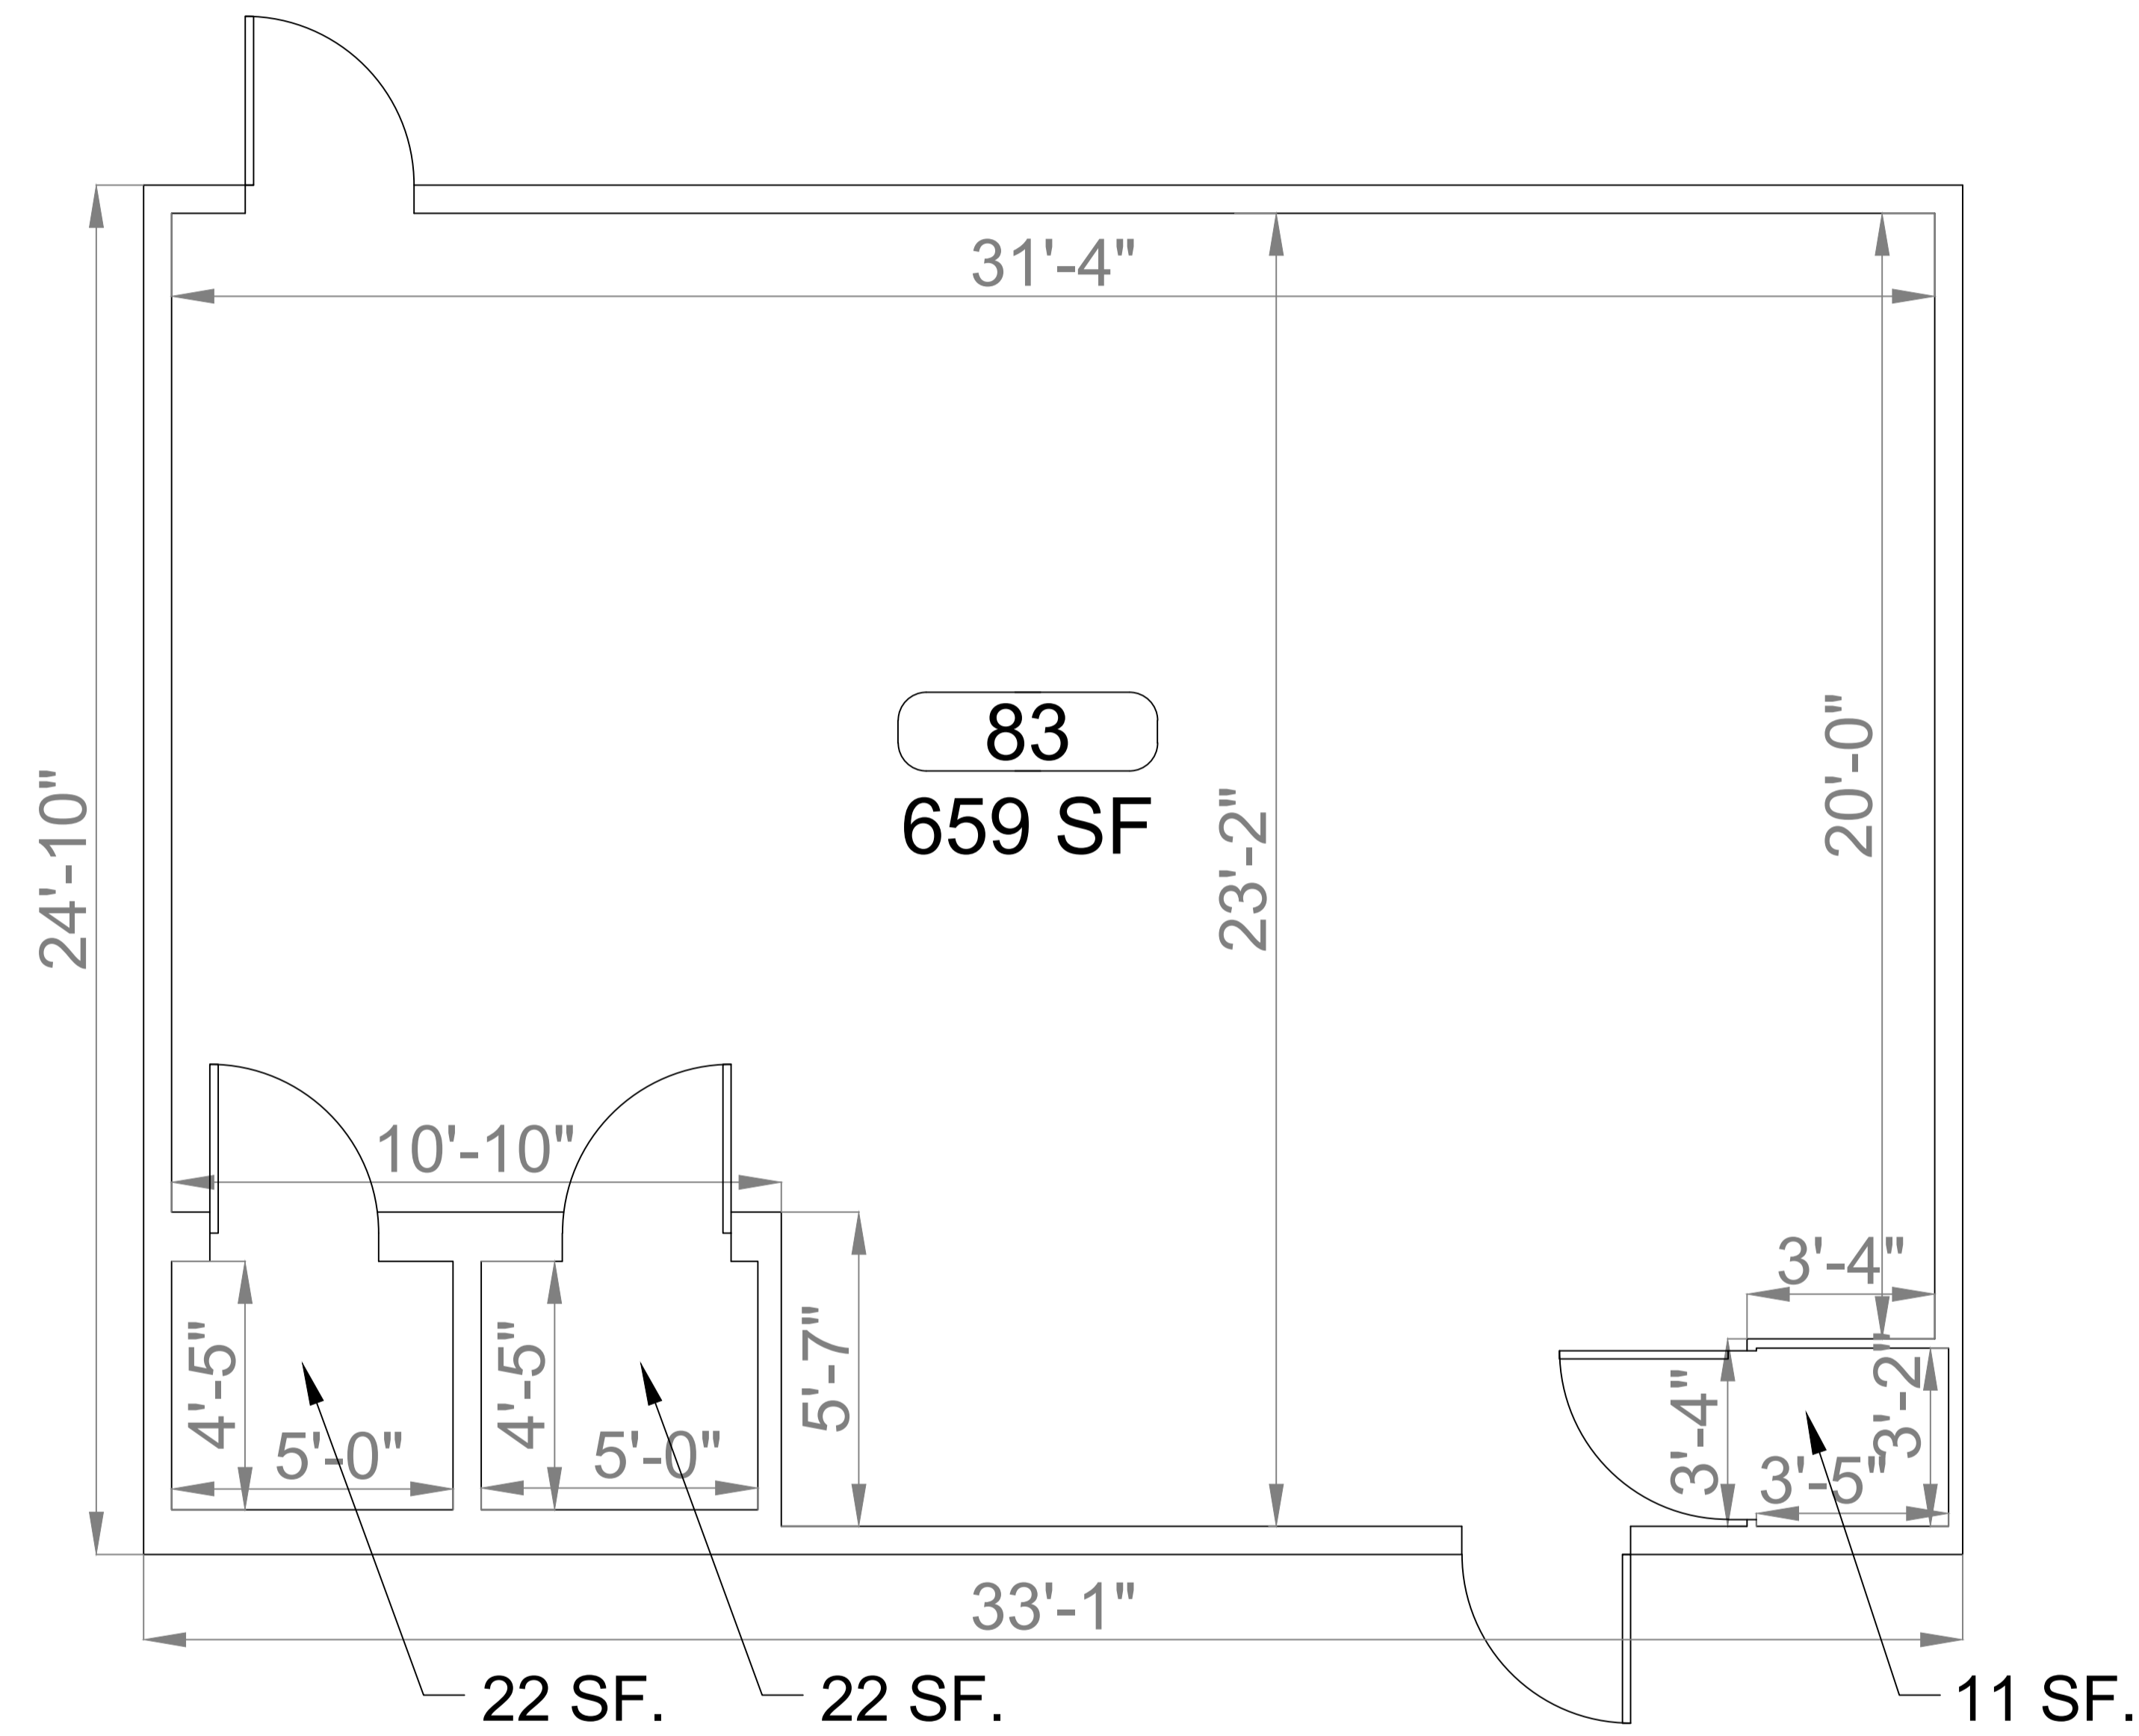


1 F.I.S.H PLAN_PORTABLE (83)
 SCALE: 1/2"=1'-0"

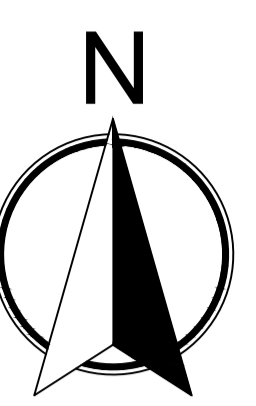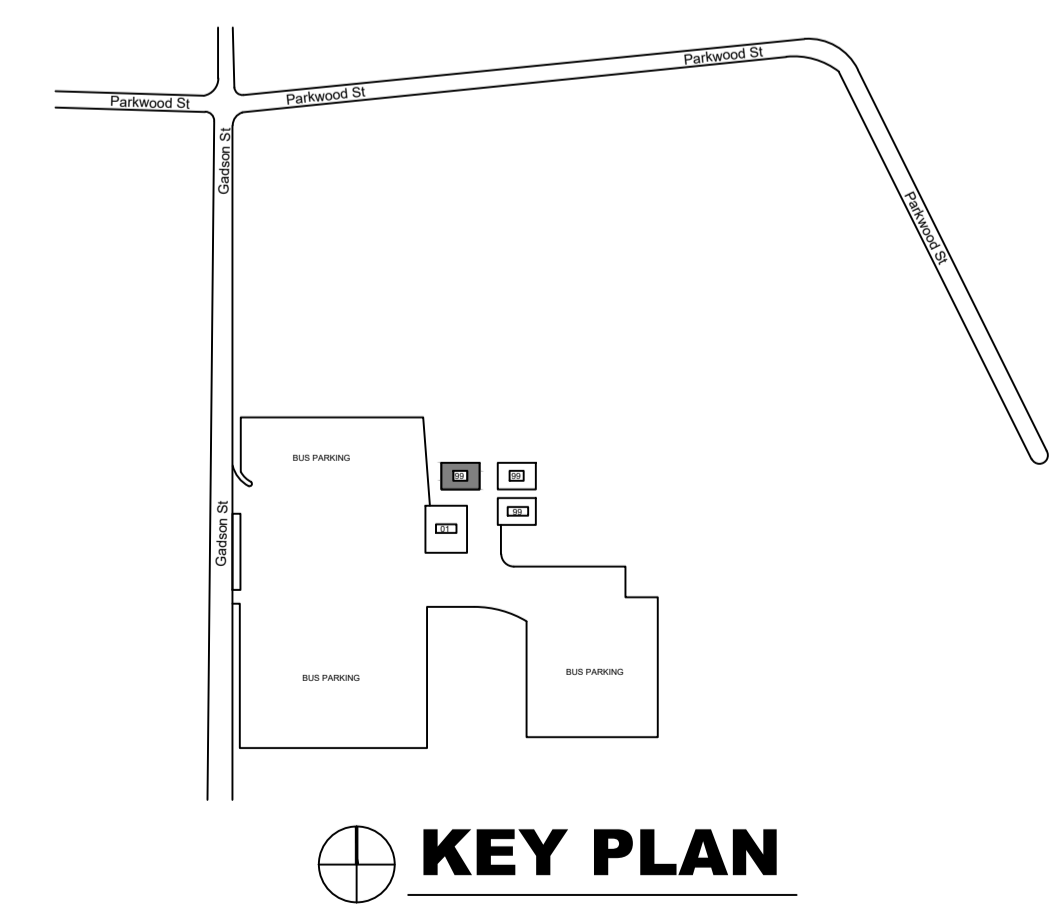

PREPARED BY:



350 E. Crown Point Road, Suite 1100
Winter Garden, FL 34787
Main: 888.324.2557
Direct: 407.439.1594

Keynotes

General Notes

REV	DATE	DESCRIPTION

GROVELAND BUS LOT
601 Gadson Street Groveland
FL 34736

F.I.S.H PLAN

SHEET DESCRIPTION
PORTABLE (83)

SHEET NUMBER
F-3