



ARCHIS TECHNOLOGIES - C:\Users\KhushbuPatel\Desktop\Citrus Tower Wellness Center\Autocad\Citrus Tower Wellness Center.dwg October 28, 2022 10:35:12 AM KhushbuPatel

# Citrus Tower Wellness Center

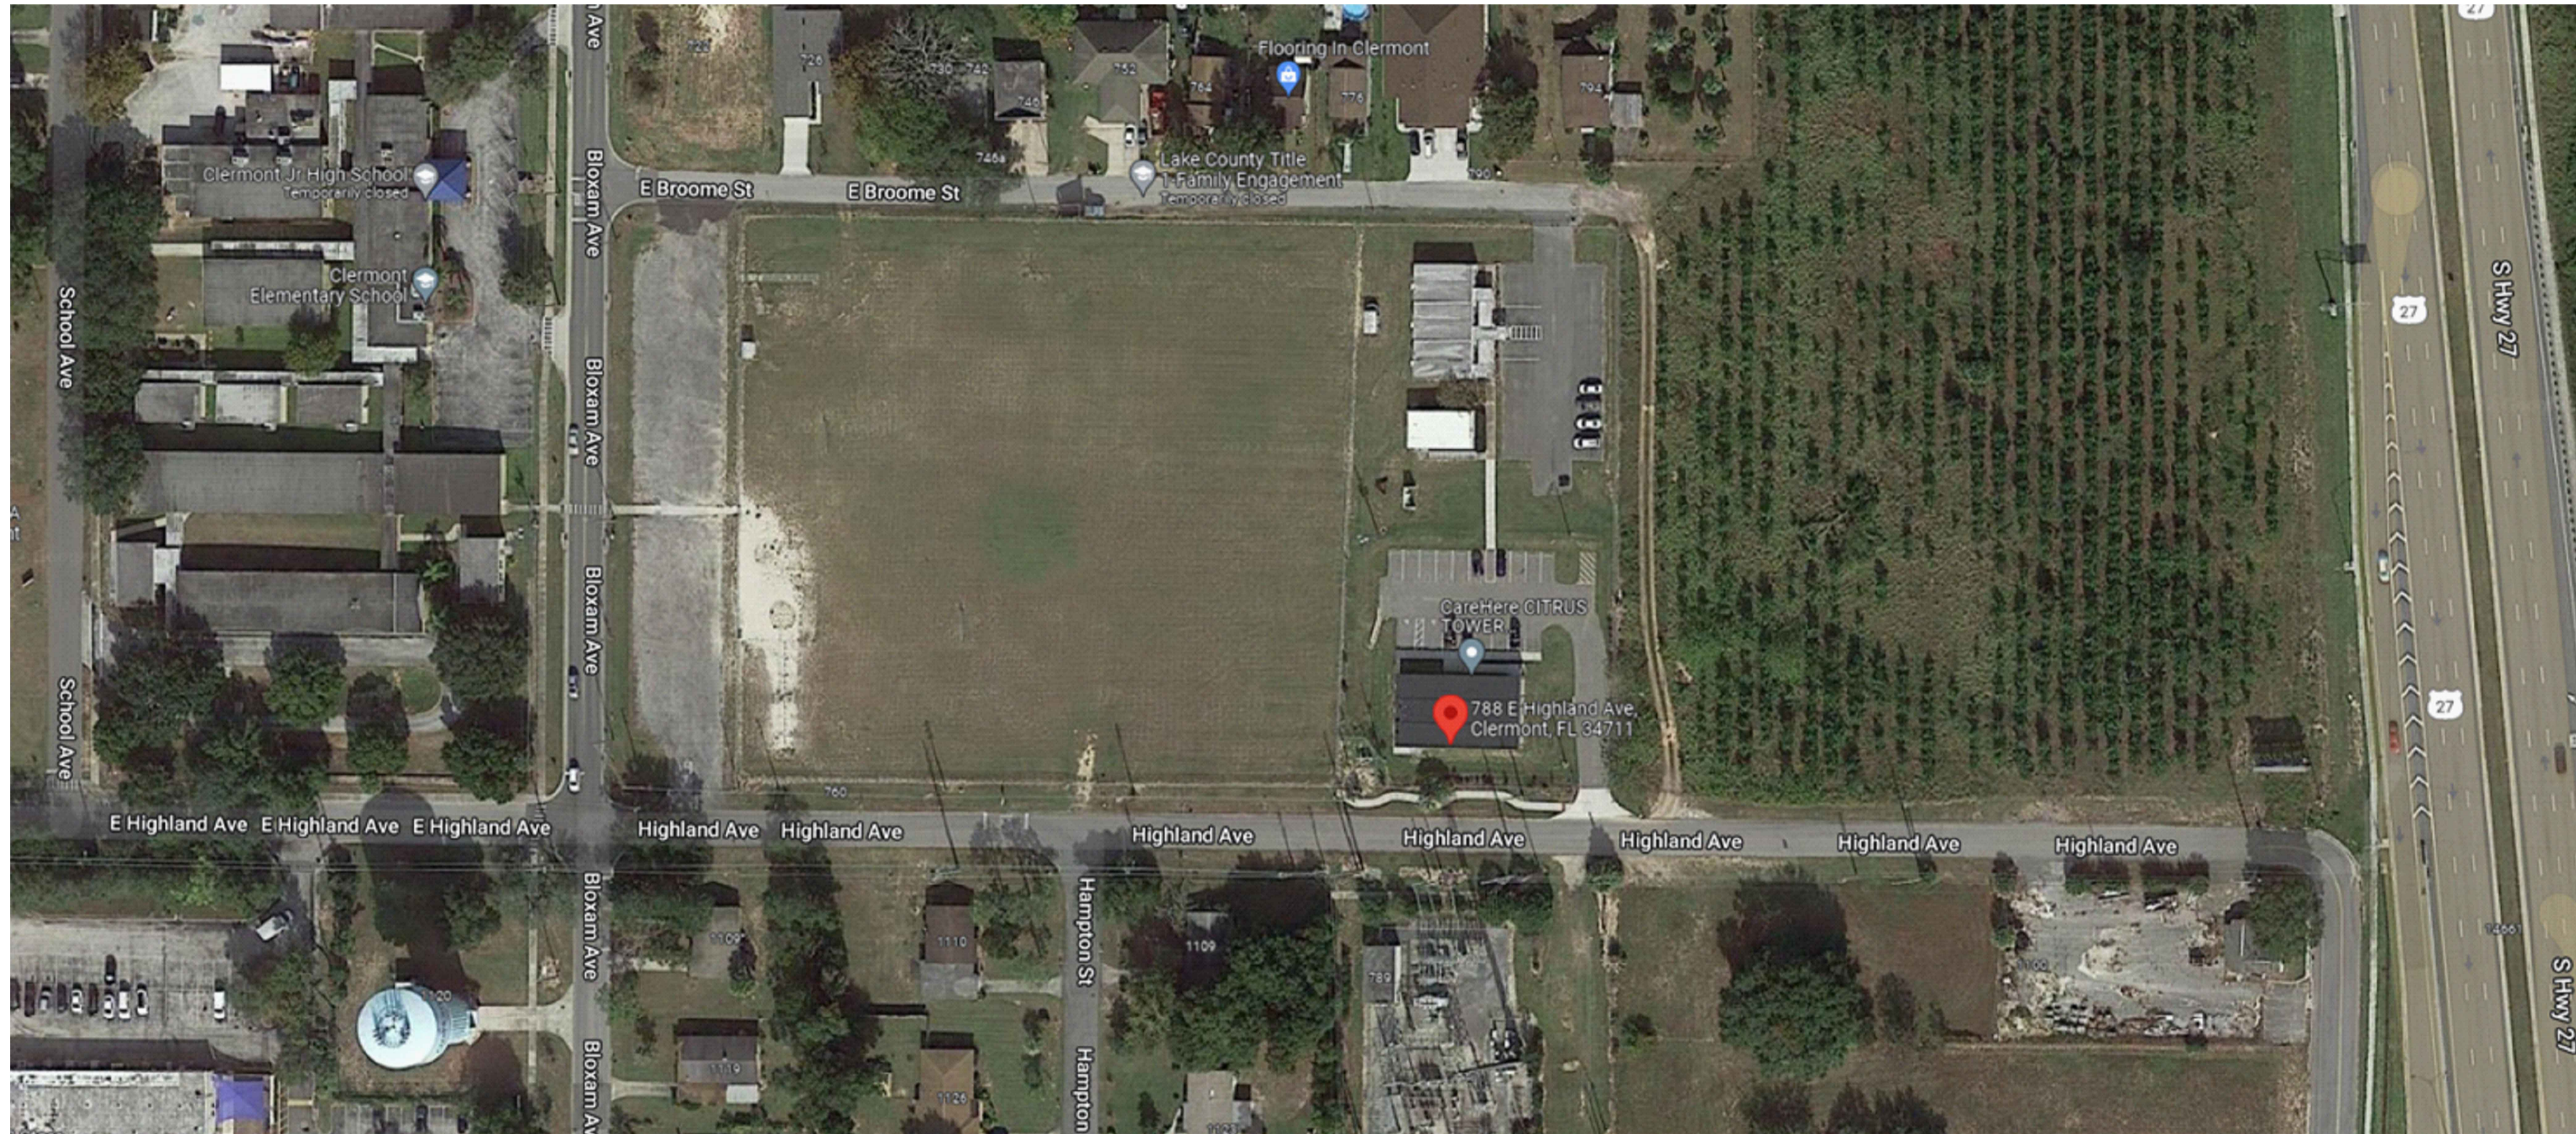

 **1 F.I.S.H PLAN\_AERIAL VIEW**  
SCALE: N.T.S.

| INDEX OF DRAWINGS |                   |
|-------------------|-------------------|
| SHT. NO.          | DESCRIPTION       |
| S-1               | AERIAL VIEW       |
| S-2               | OVERALL SITE PLAN |
| F-1               | PORTABLE (74)     |

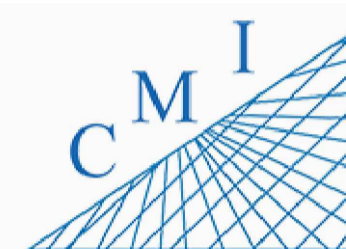

158 Terra Mango Loop, Suite B,  
Orlando, FL 32835  
Main: (407) 293-4168

PREPARED BY:



350 E. Crown Point Road, Suite 1100  
Winter Garden, FL 34787  
Main: 888.324.2557  
Direct: 407.439.1594

### Keynotes

### General Notes

| REV | DATE | DESCRIPTION |
|-----|------|-------------|
|     |      |             |
|     |      |             |
### Citrus Tower Wellness Center

788 E Highland Avenue  
Clermont FL 34711

### F.I.S.H PLAN

SHEET DESCRIPTION


### AERIAL VIEW

SHEET NUMBER

**S-1**





ARCHIS TECHNOLOGIES - C:\Users\KhushbuPatel\Desktop\Lake County Autocad\Citrus Tower Wellness Center\3\Citrus Tower Wellness Center.dwg October 28, 2022 10:35:12 AM KhushbuPatel

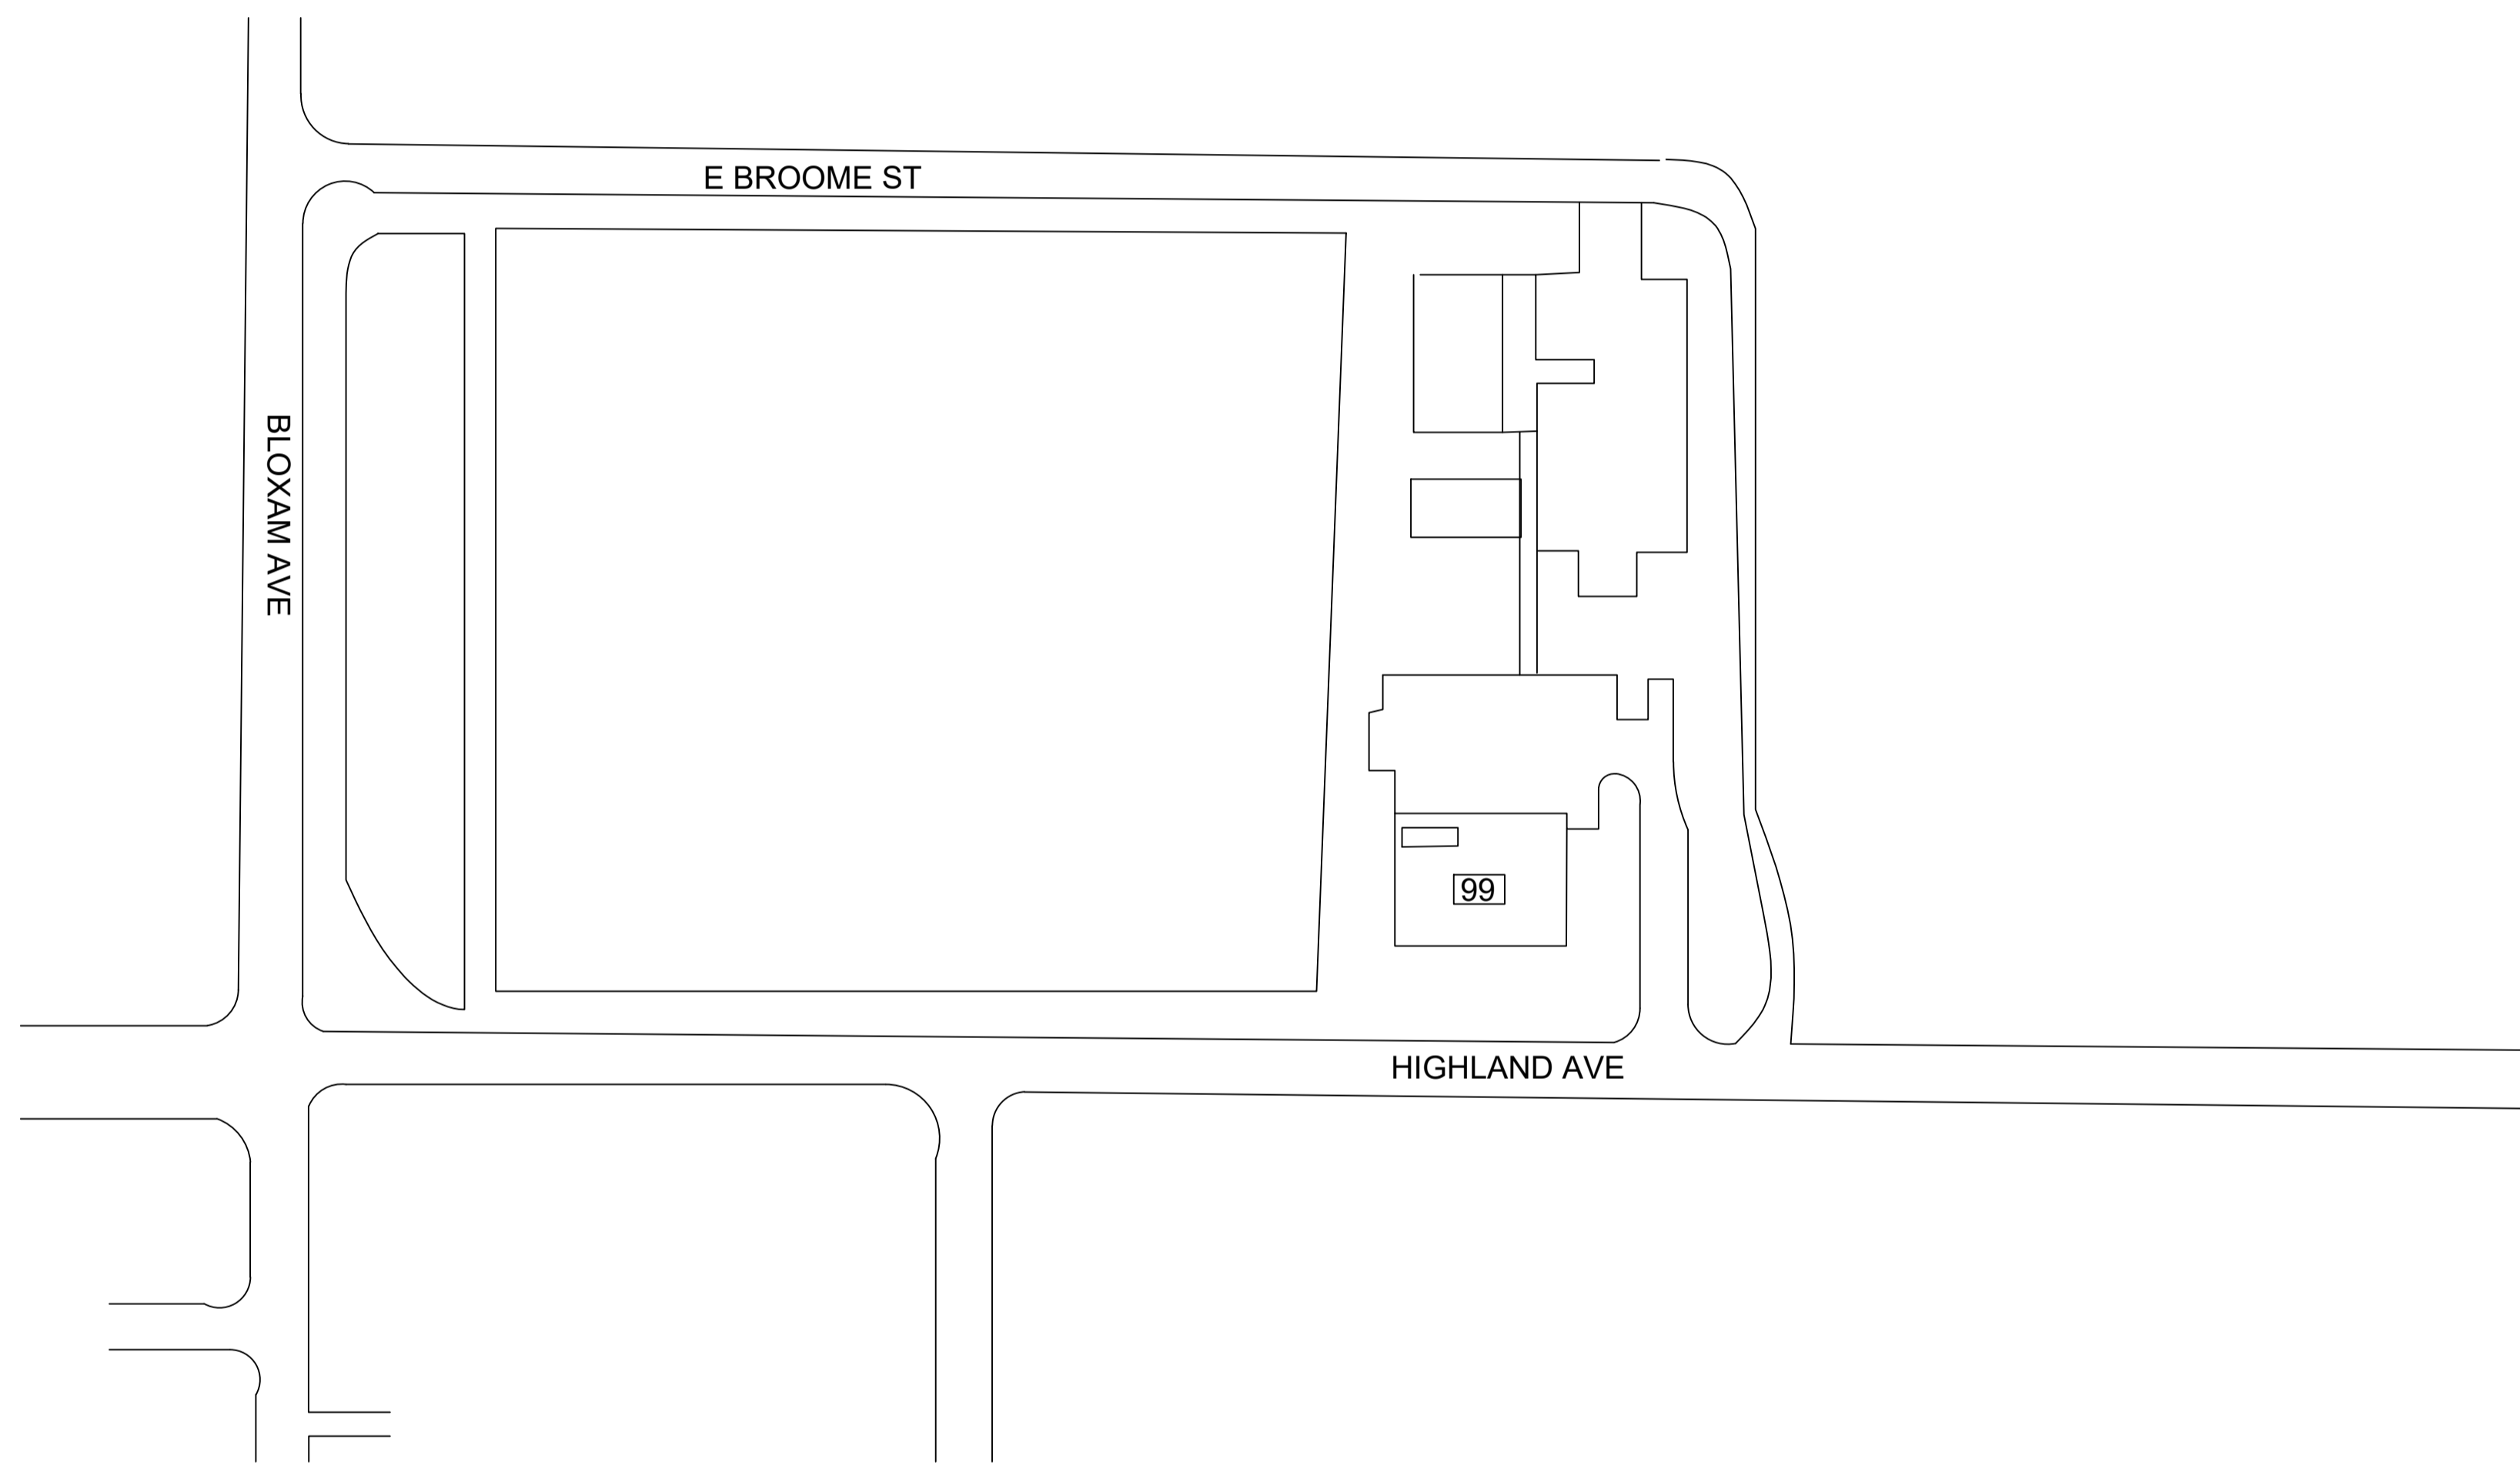

**1 F.I.S.H PLAN\_OVERALL SITE PLAN**  
SCALE: 3/16"=1'-0"

| LEGEND |          |
|--------|----------|
| 99     | PORTABLE |

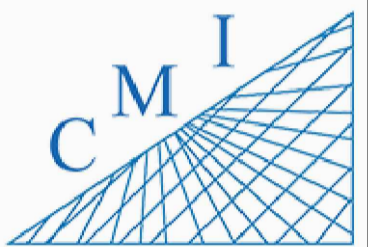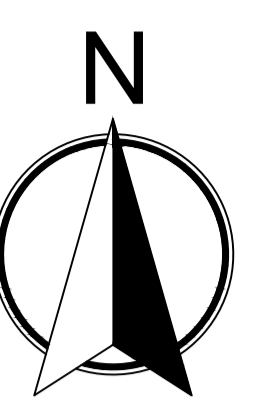

158 Terra Mango Loop, Suite B,  
Orlando, FL 32835  
Main: (407) 293-4168

PREPARED BY:



350 E. Crown Point Road, Suite 1100  
Winter Garden, FL 34787  
Main: 888.324.2557  
Direct: 407.439.1594

Keynotes

General Notes


| REV | DATE | DESCRIPTION |
|-----|------|-------------|
|     |      |             |
|     |      |             |
**Citrus Tower Wellness Center**  
788 E Highland Avenue  
Clermont FL 34711  
**F.I.S.H PLAN**




SHEET DESCRIPTION  
**OVERALL SITE PLAN**

SHEET NUMBER  
**S-2**

ARCHIS TECHNOLOGIES - C:\Users\KhushbuPatel\Desktop\Lake County Autocad\Citrus Tower Wellness Center\Citrus Tower Wellness Center.dwg October 28, 2022 10:35:13 AM KhushbuPatel

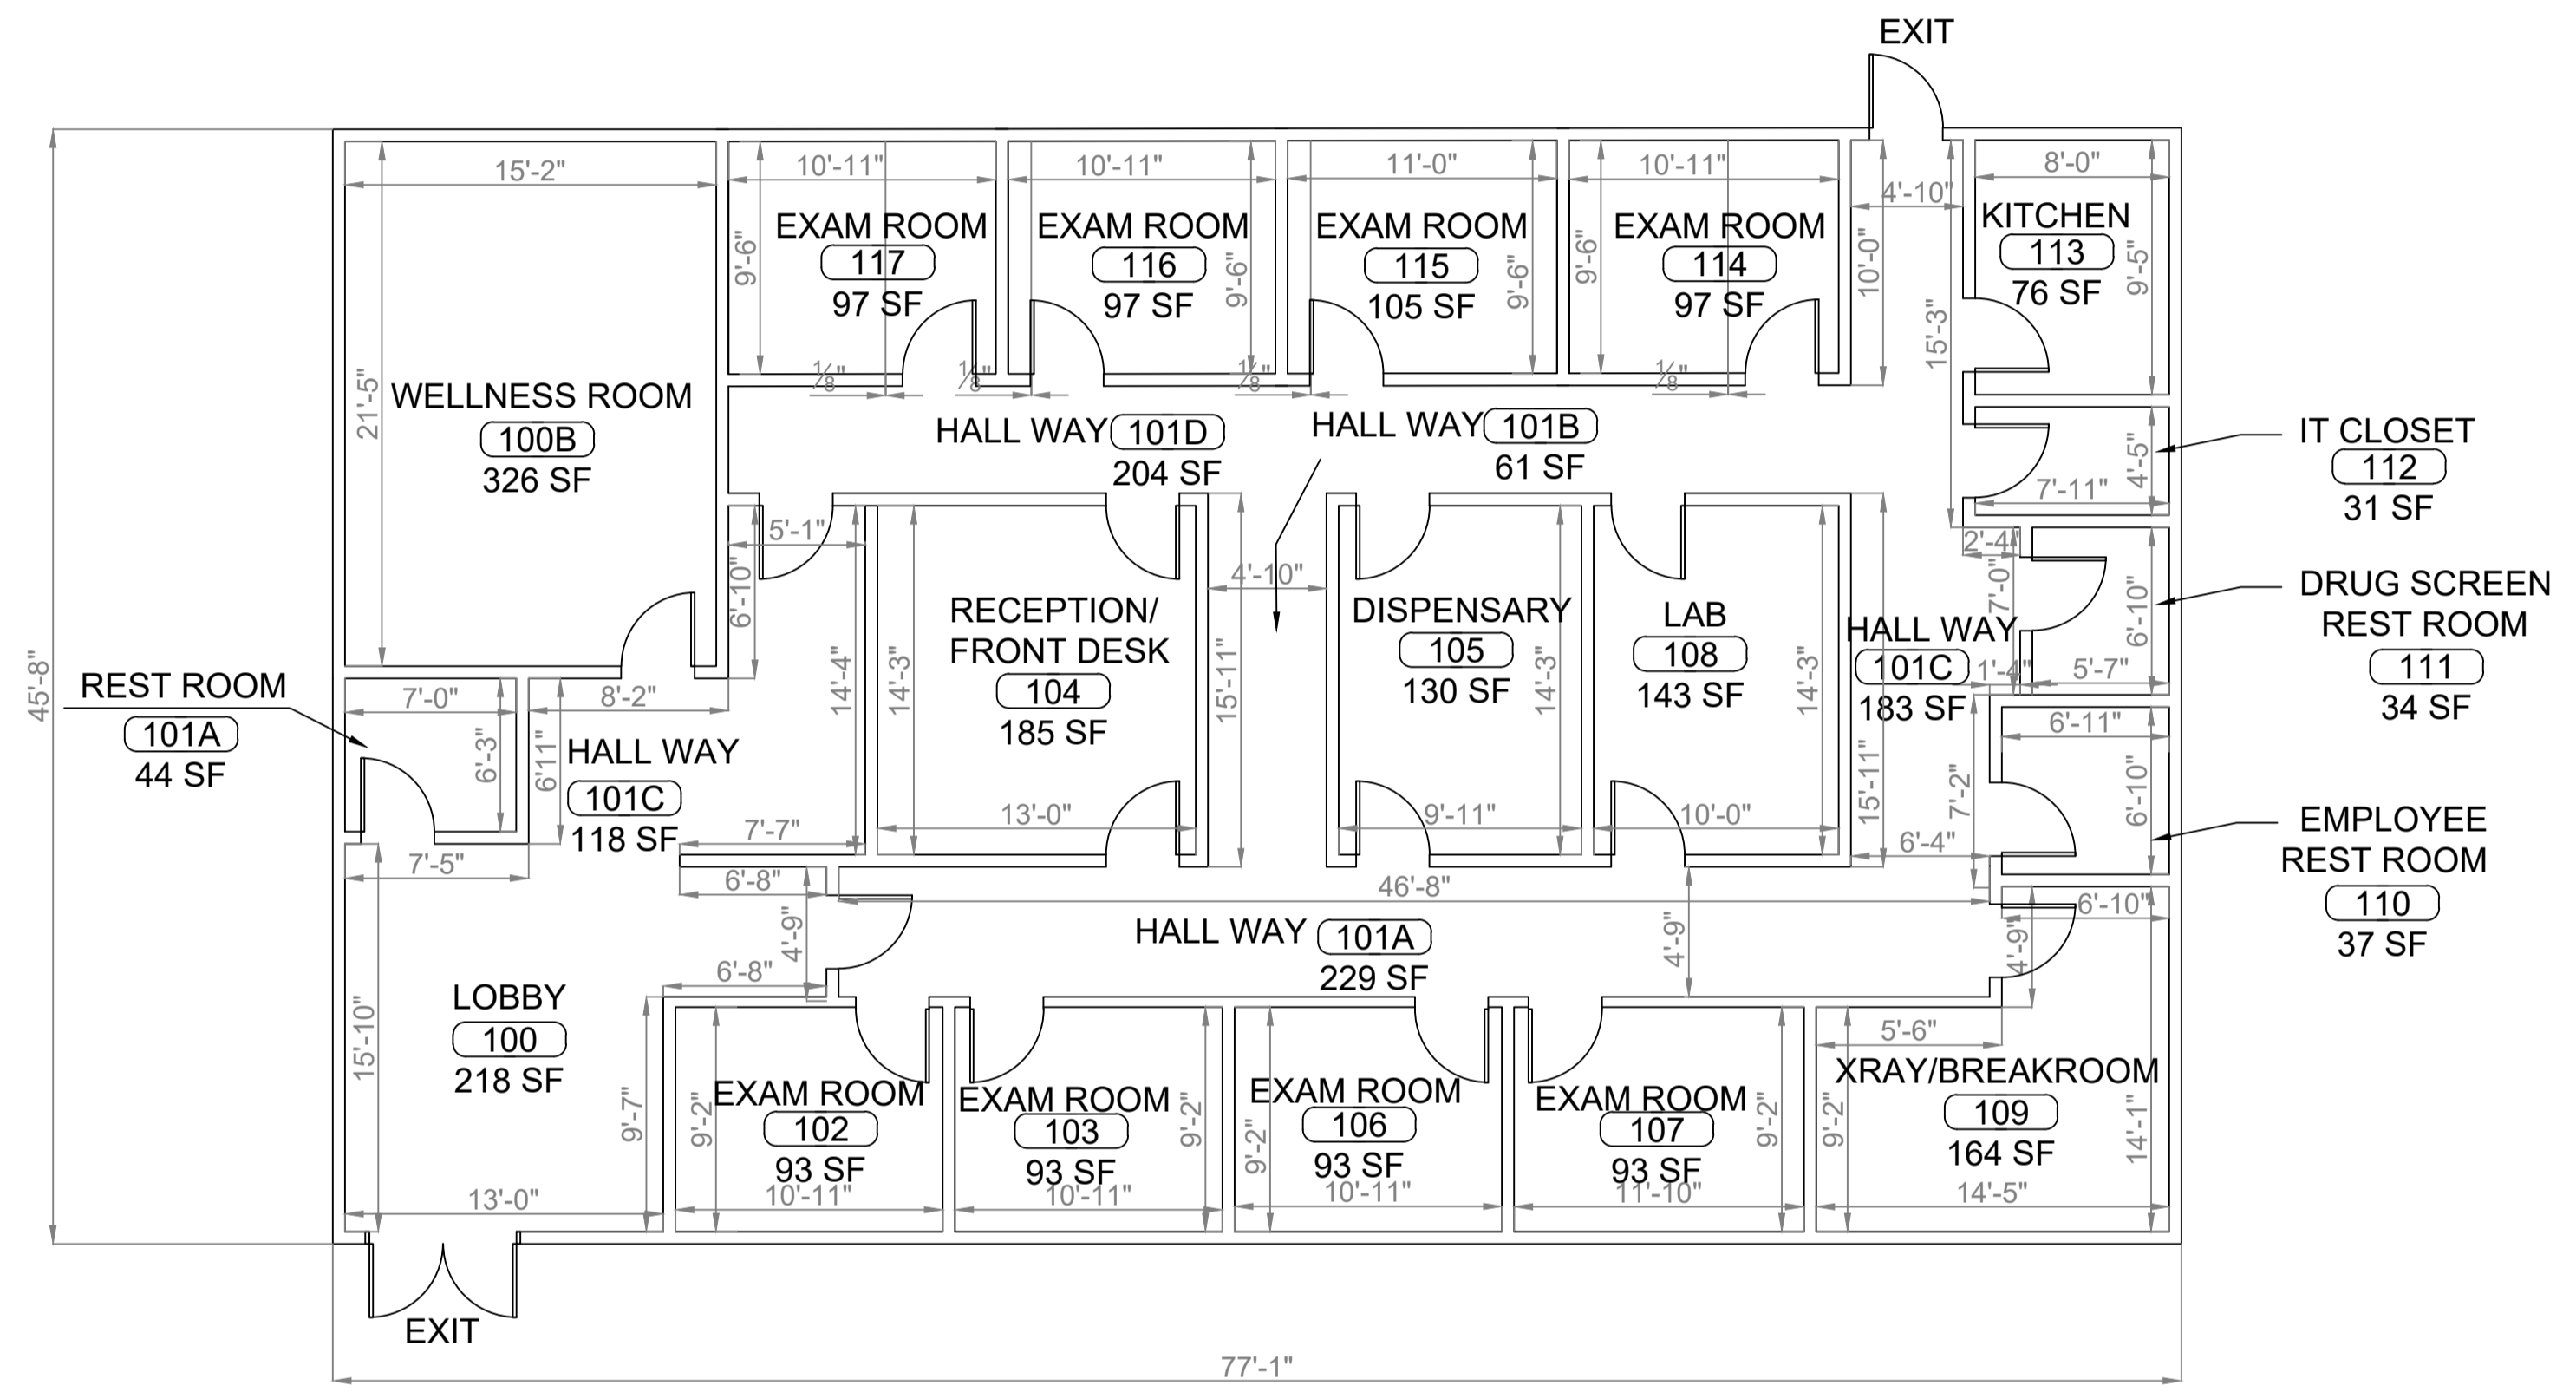

**1 F.I.S.H PLAN\_PORTABLE (74)**  
SCALE: 3/16"=1'-0"

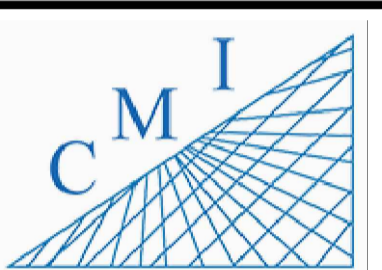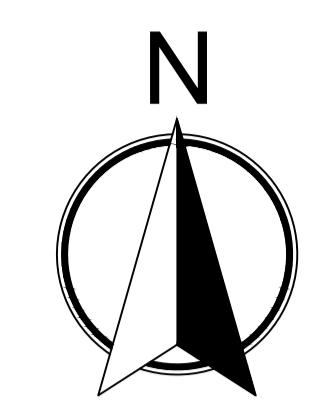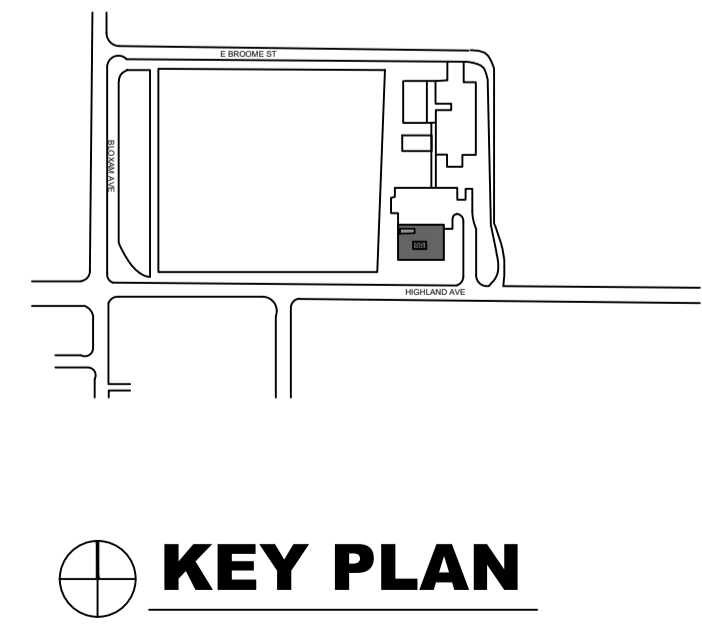

158 Terra Mango Loop, Suite B,  
Orlando, FL 32835  
Main: (407) 293-4168

PREPARED BY:



350 E. Crown Point Road, Suite 1100  
Winter Garden, FL 34787  
Main: 888.324.2557  
Direct: 407.439.1594

**Keynotes**

**General Notes**

| REV | DATE | DESCRIPTION |
|-----|------|-------------|
|     |      |             |
|     |      |             |
**Citrus Tower Wellness Center**  
788 E Highland Avenue  
Clermont FL 34711  
**F.I.S.H PLAN**

SHEET DESCRIPTION  
**PORTABLE (74)**

SHEET NUMBER  
**F-1**