


South  
Lake  
CABE

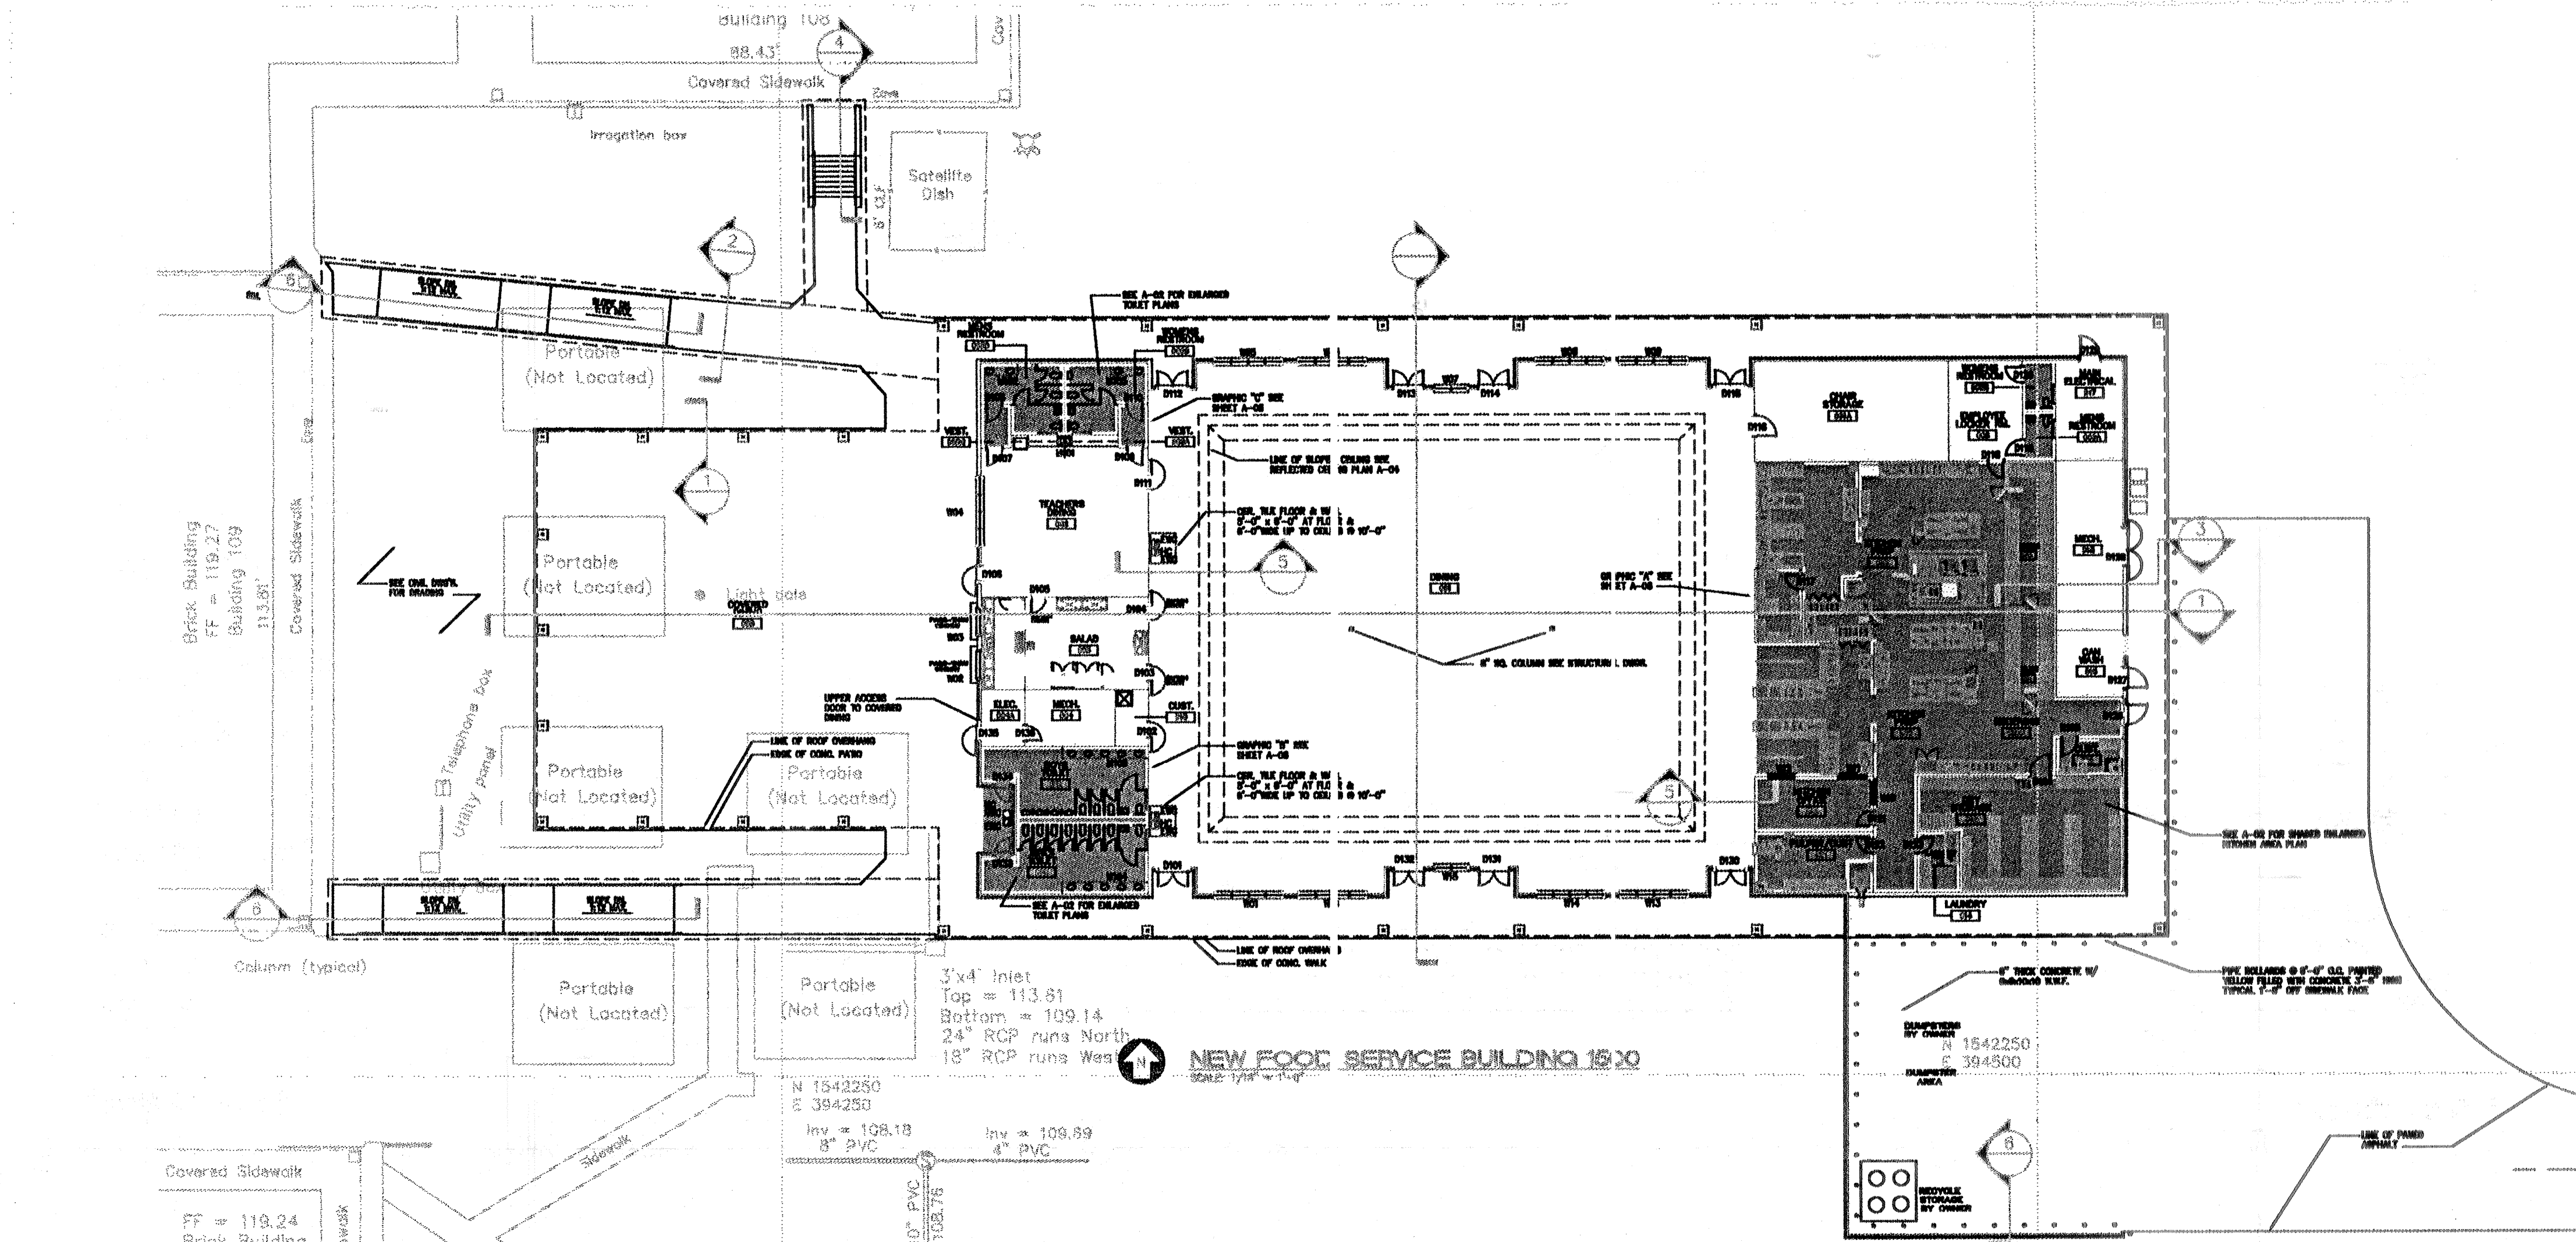

- GENERAL FLOOR PLAN NOTES:
1. BUILDING 1500 NEW FOOD SERVICE BUILDING IS FULLY SPARKLED SEE MEP DRAWINGS.
  2. BUILDING 1500 NEW FOOD SERVICE BUILDING IS DESIGNATED AS A HURRICANE SHELTER SEE MEP DRAWINGS.

SOUTH LAKE HIGH SCHOOL - ADDITION AND RENOVATIONS


DISTRICT 1  
DENNIS REID  
DISTRICT 2  
SCOTT STRONG  
DISTRICT 3  
BECKY ELSWICK

DISTRICT 4  
JIMMY CONNER  
DISTRICT 5  
KYLEEN FISCHER  
SUPERINTENDENT  
PAM SAYLOR


FLOOR PLAN  
FOOD SERV.  
BLDG. & MILL-  
WORK ELEV.  
& DETAILS

A-01


8-5-03 02-315

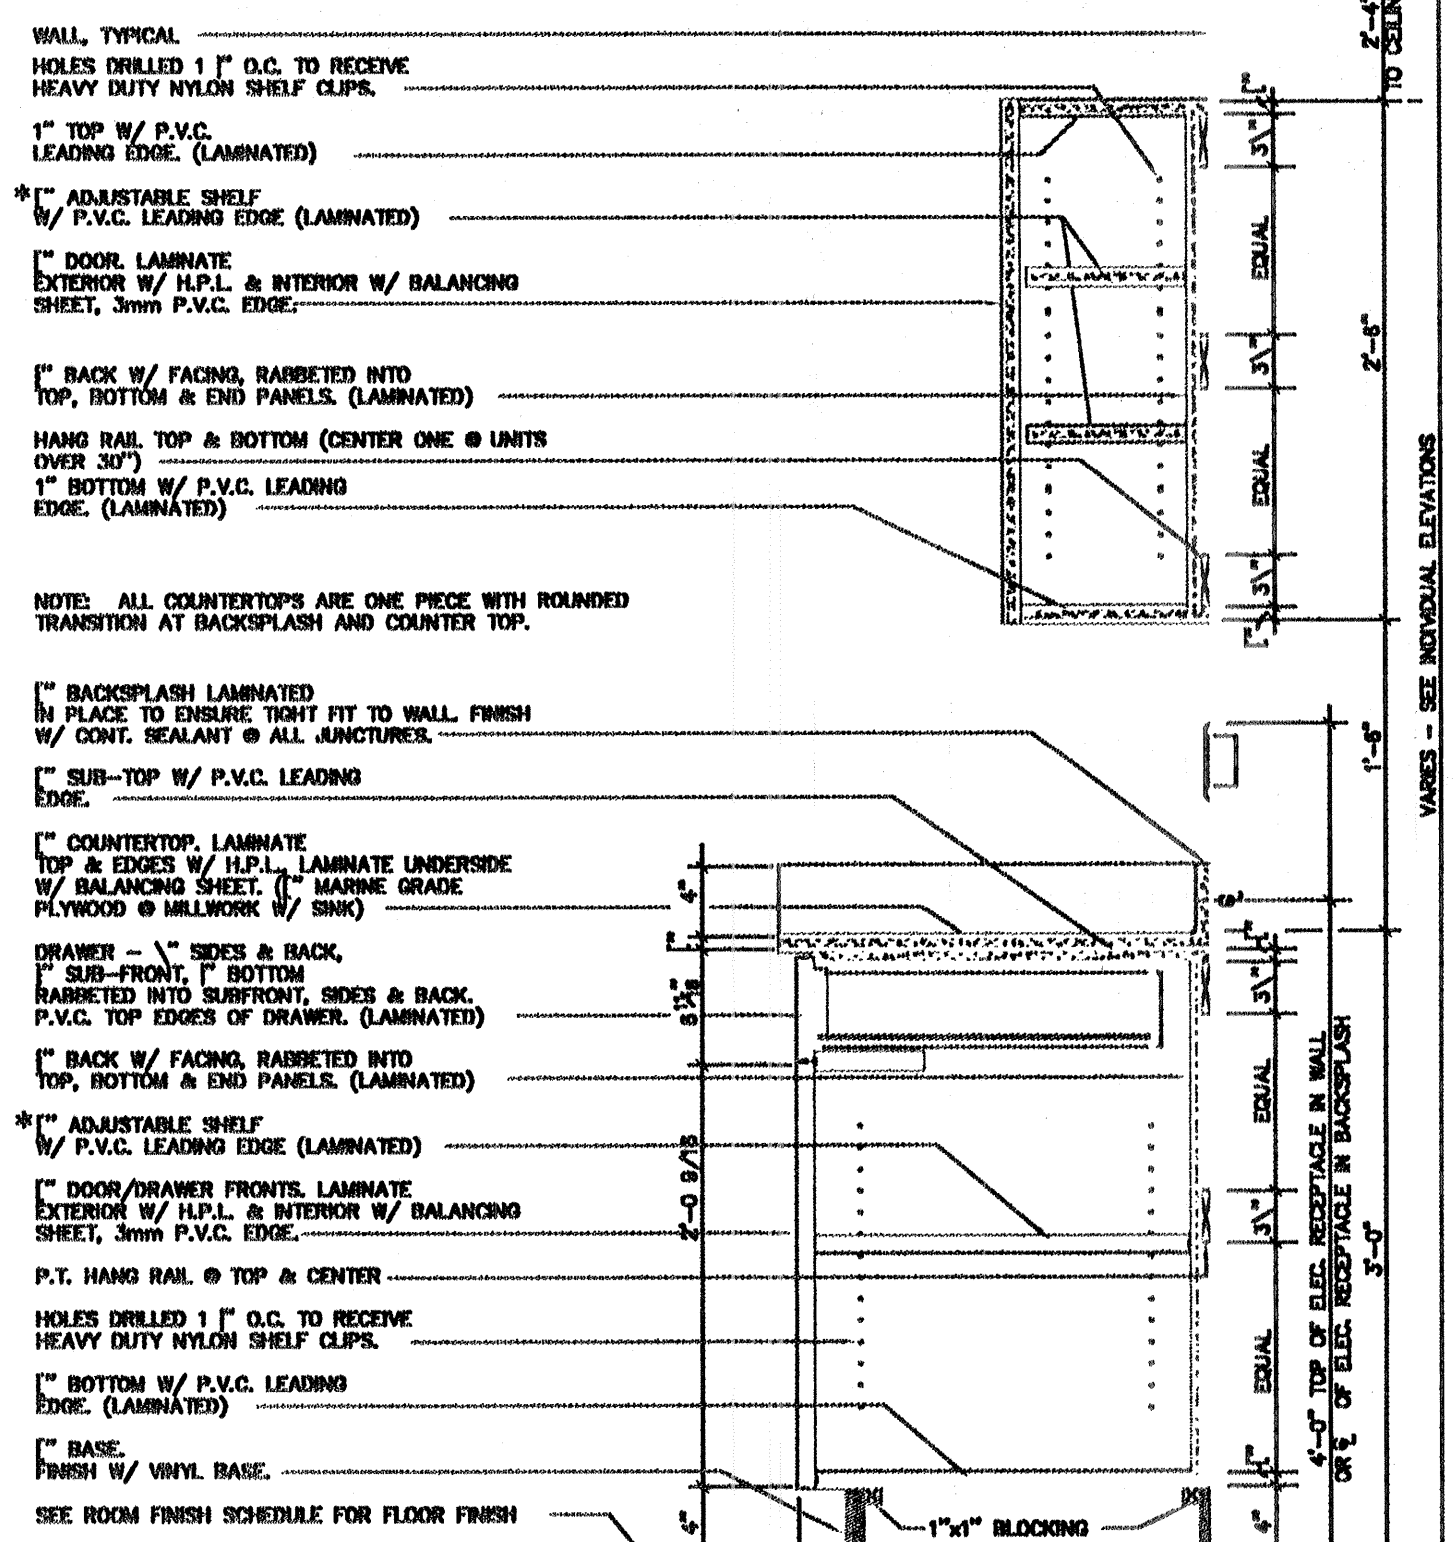


1 TYP. SECTION AT UPPER & LOWER CABINET

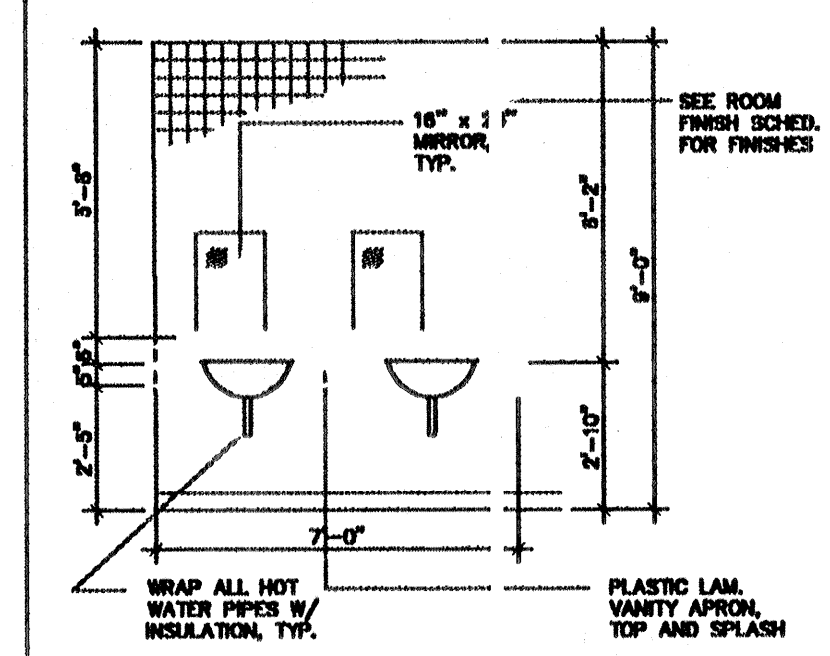


2 M102 SHOWN

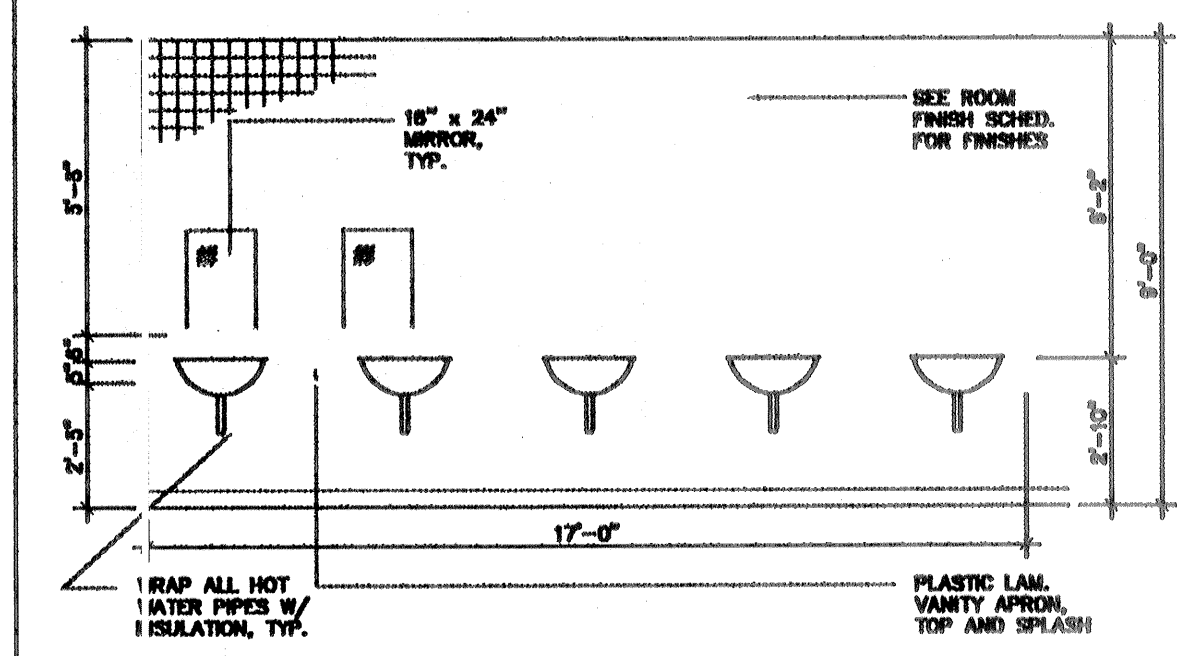


3 M104 SHOWN

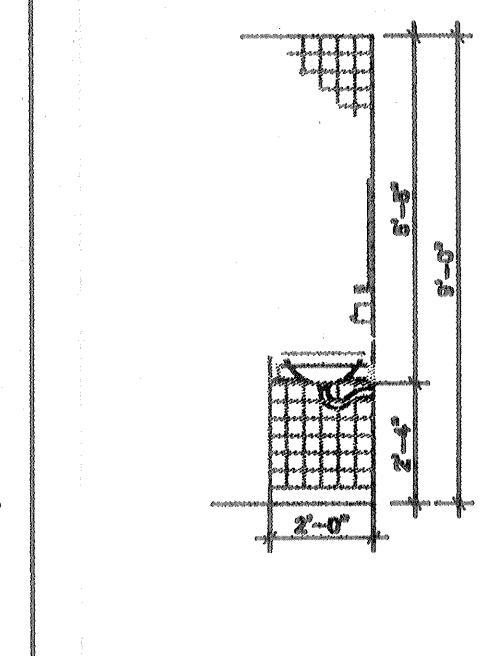

4 DETAIL

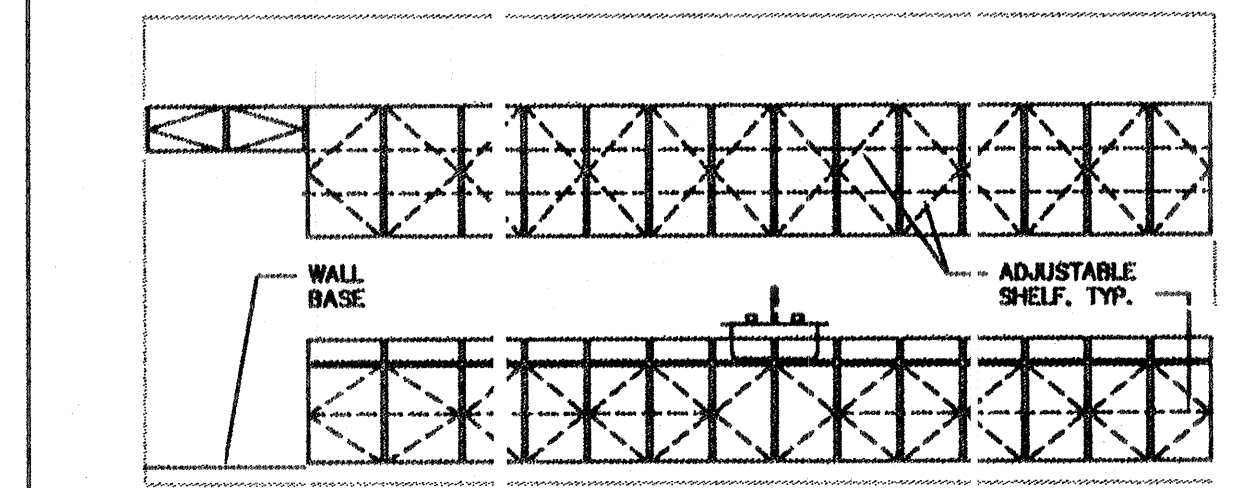

5 M101 SHOWN

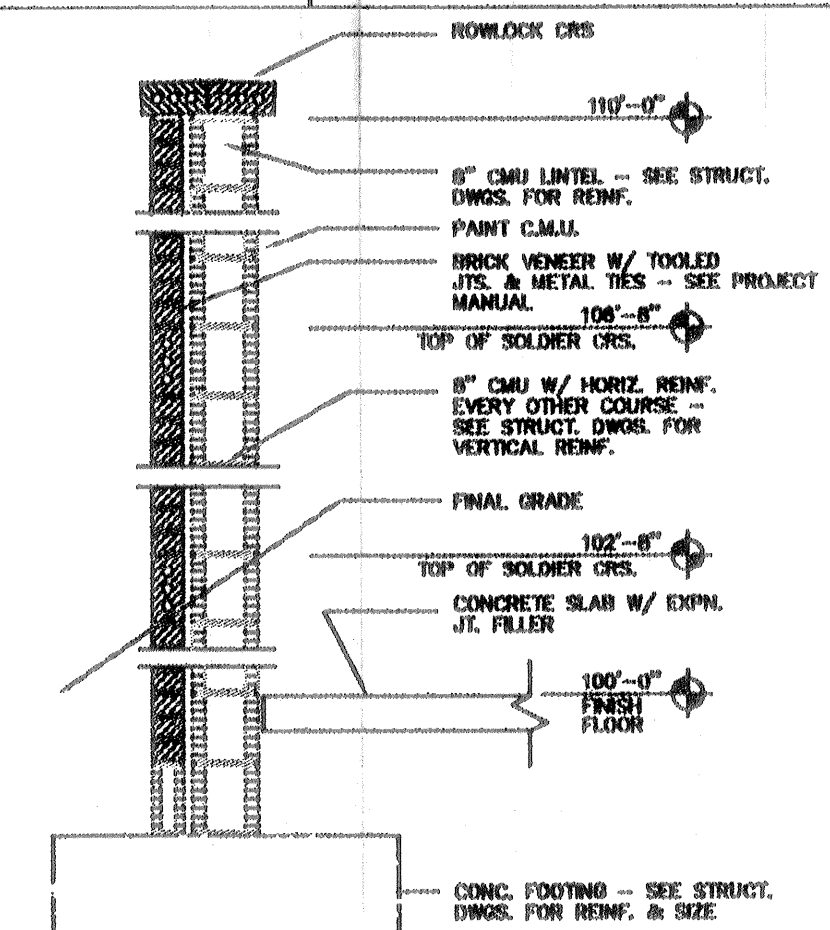

6 SCREEN WALL DETAIL

SUBMITTAL


NOT TO SCALE UNLESS OTHERWISE NOTED